




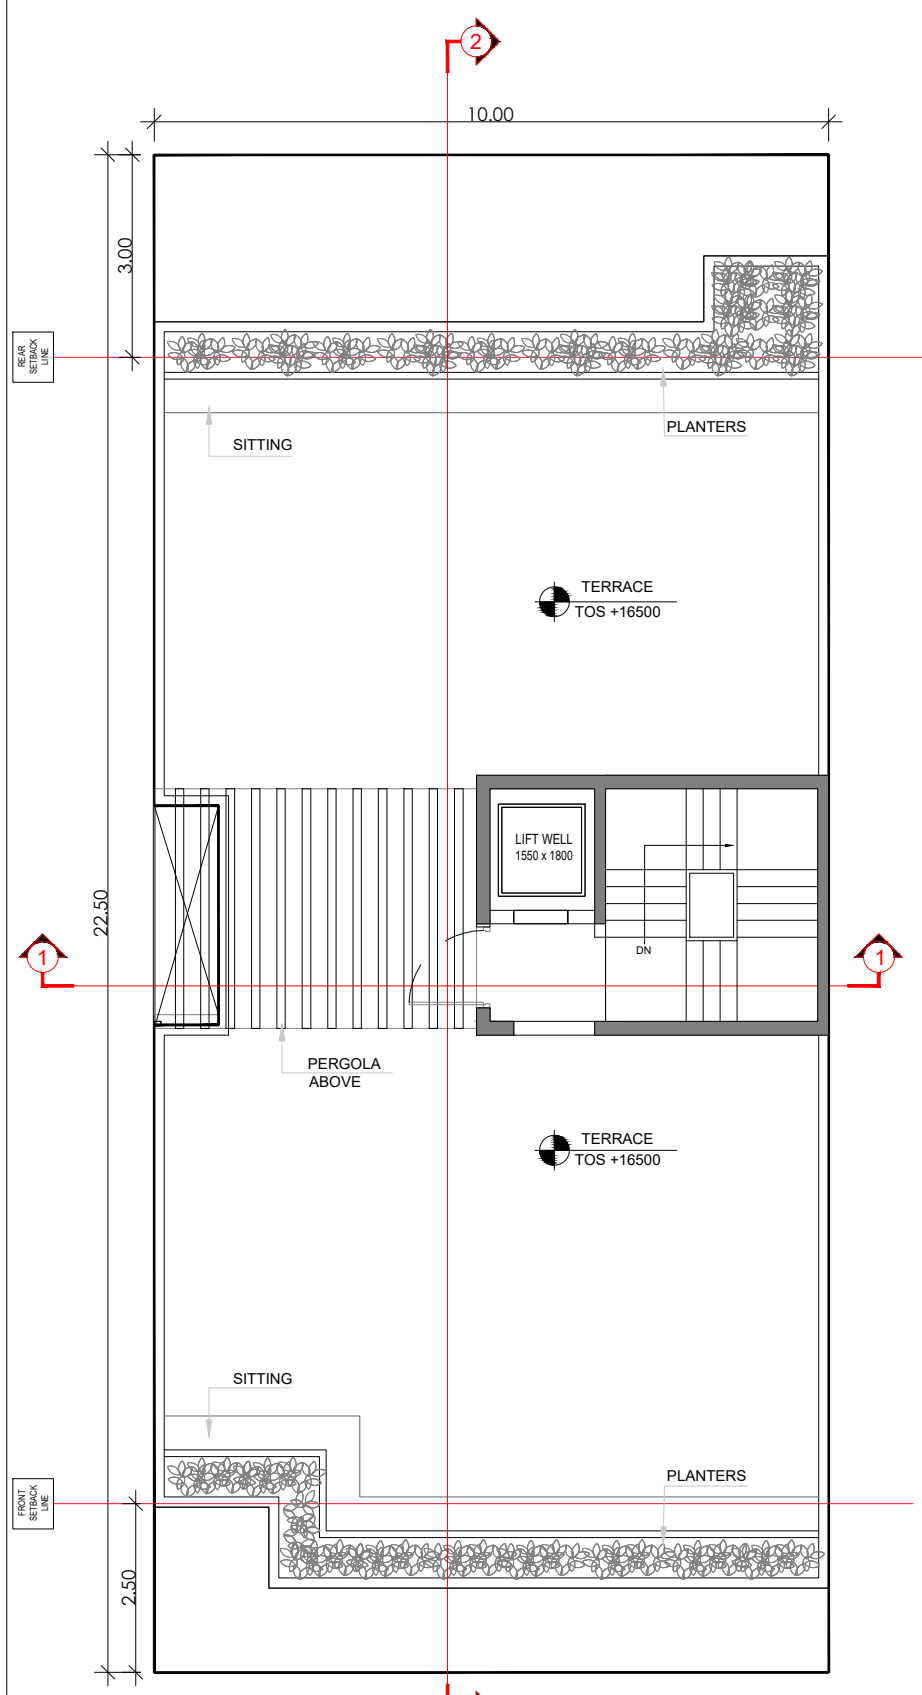

TERRACE FLOOR PLAN

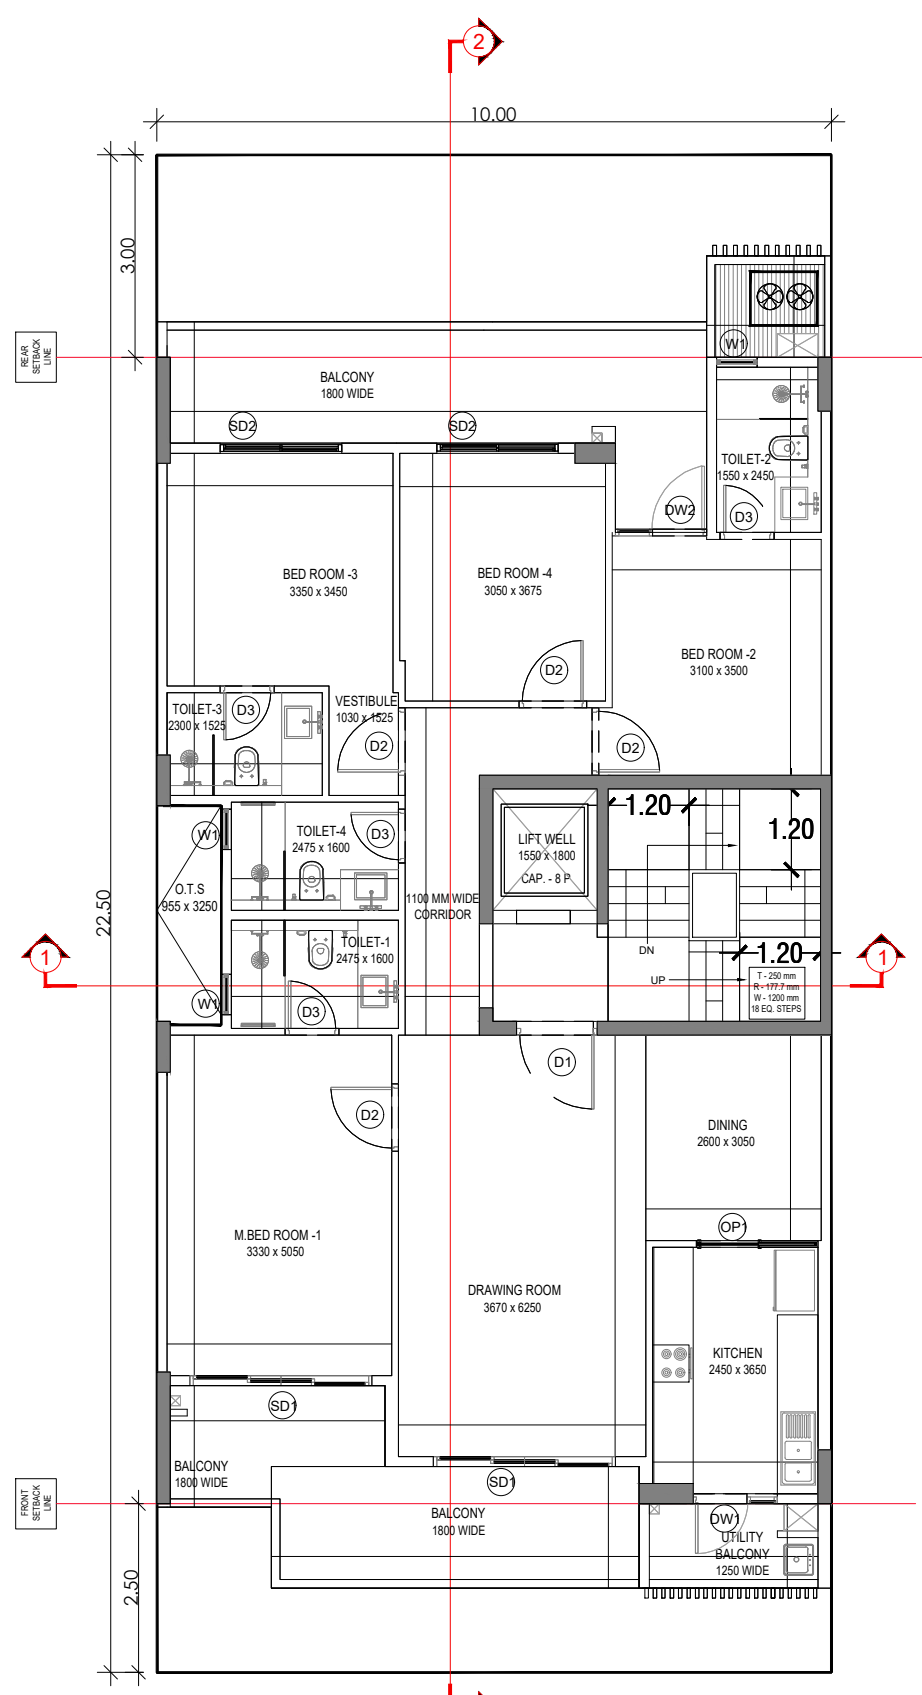


TYPICAL FLOOR PLAN

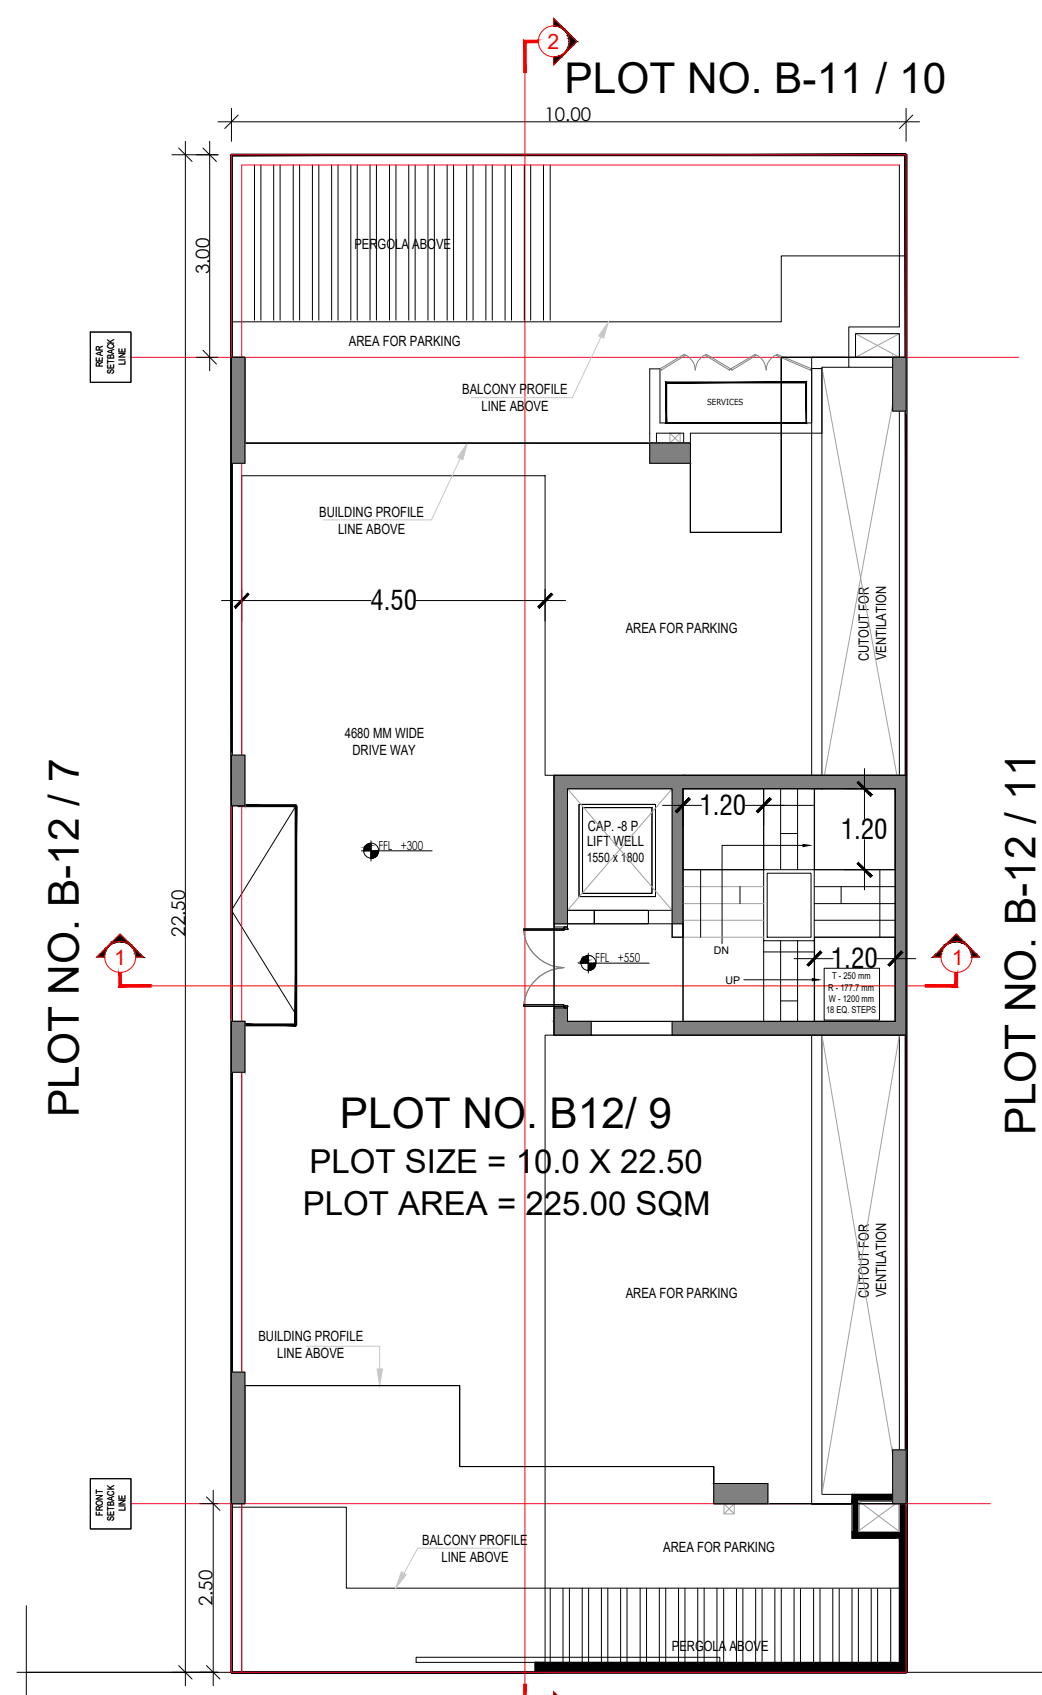


PLOT NO. B-12 / 7


PLOT NO. B-12 / 11

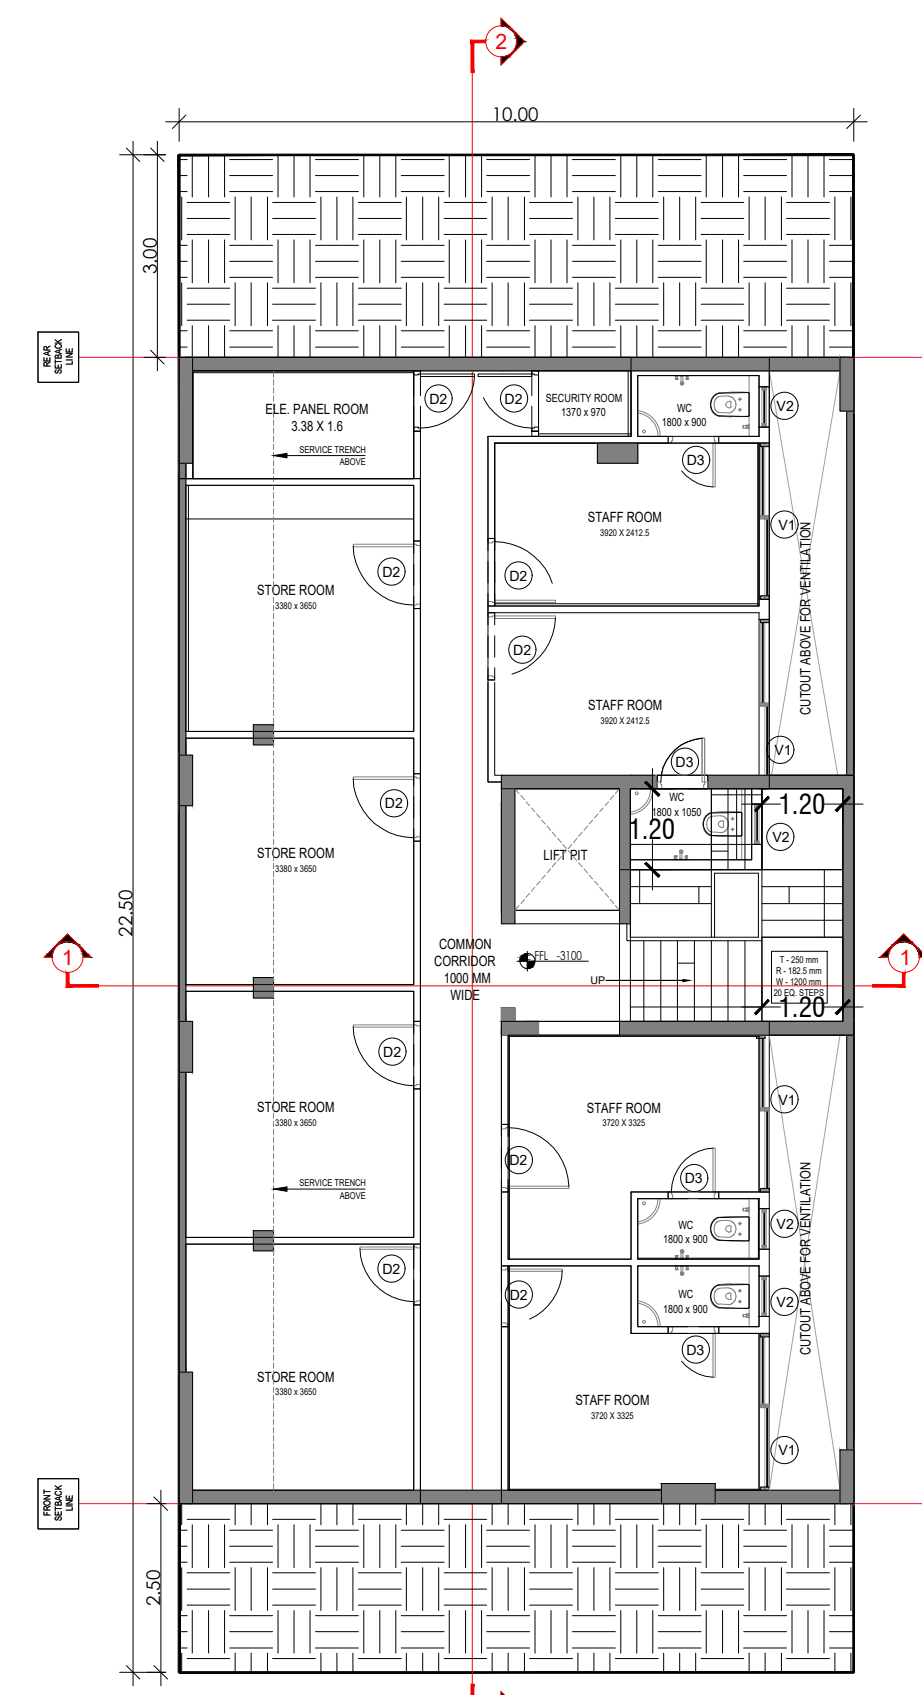

BASEMENT FLOOR PLAN

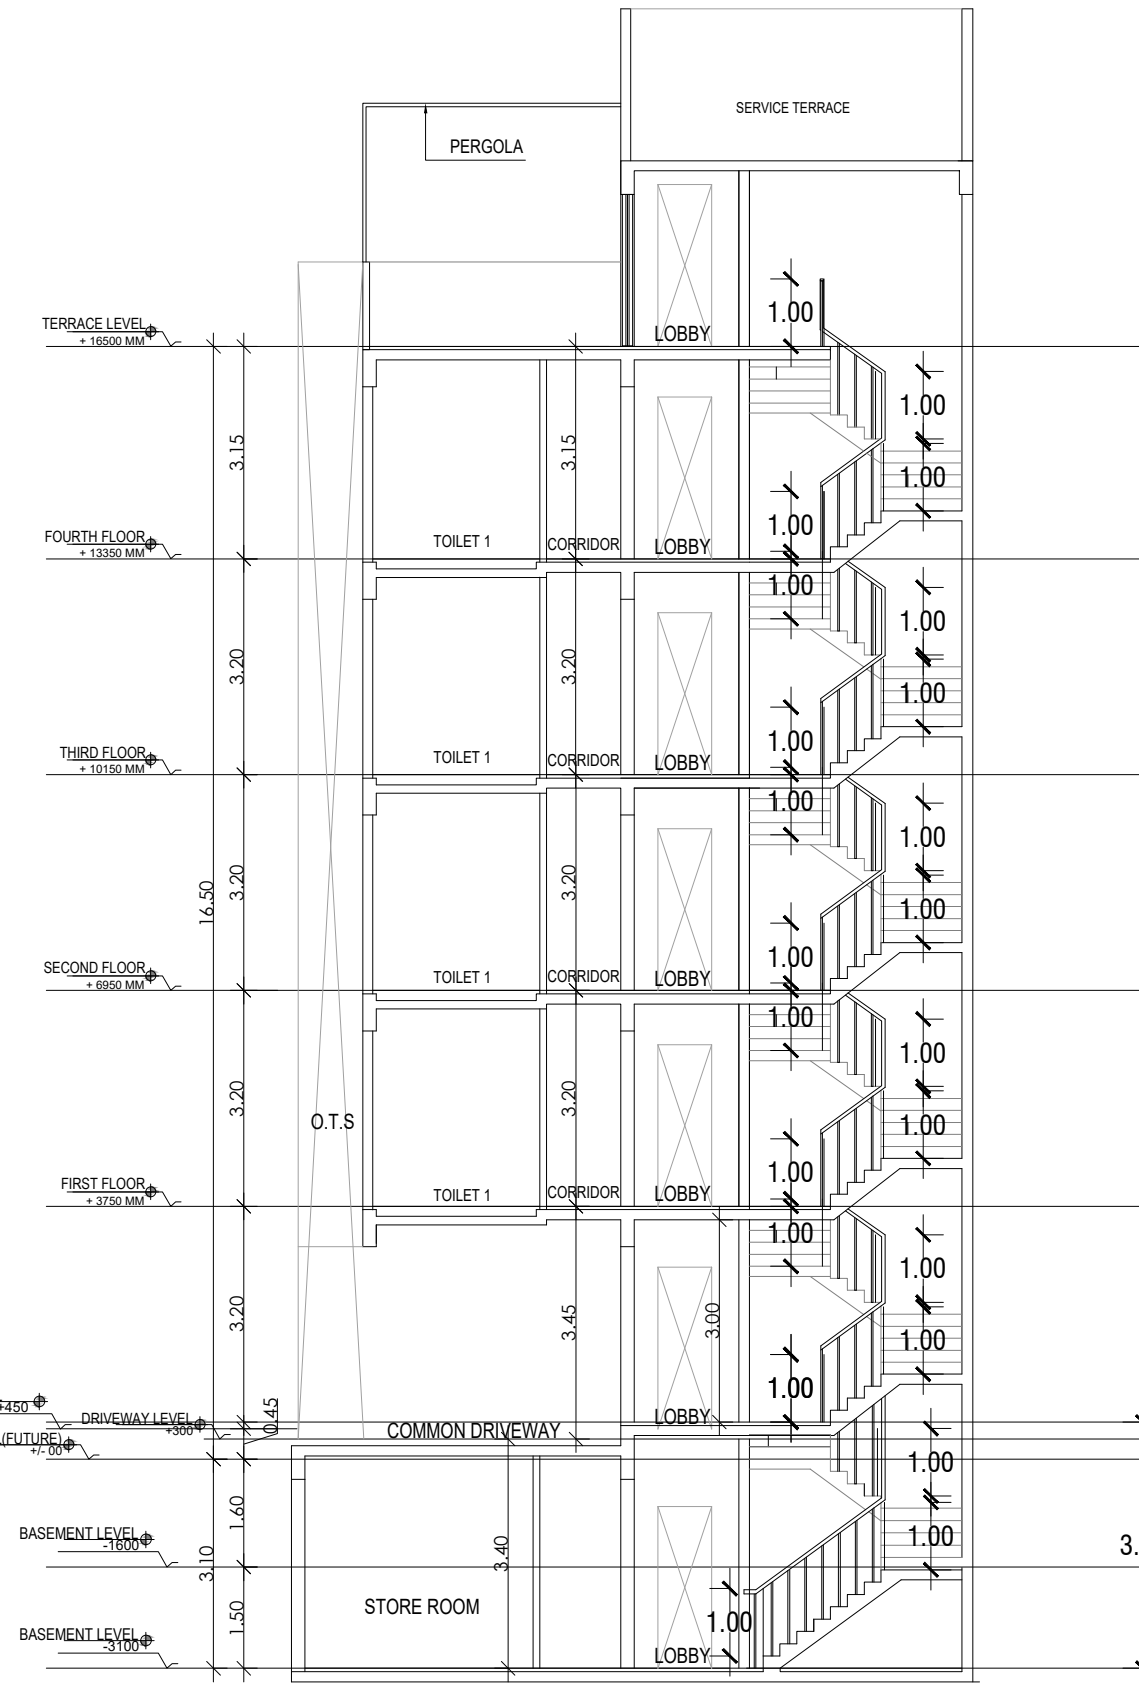

SECTION 1

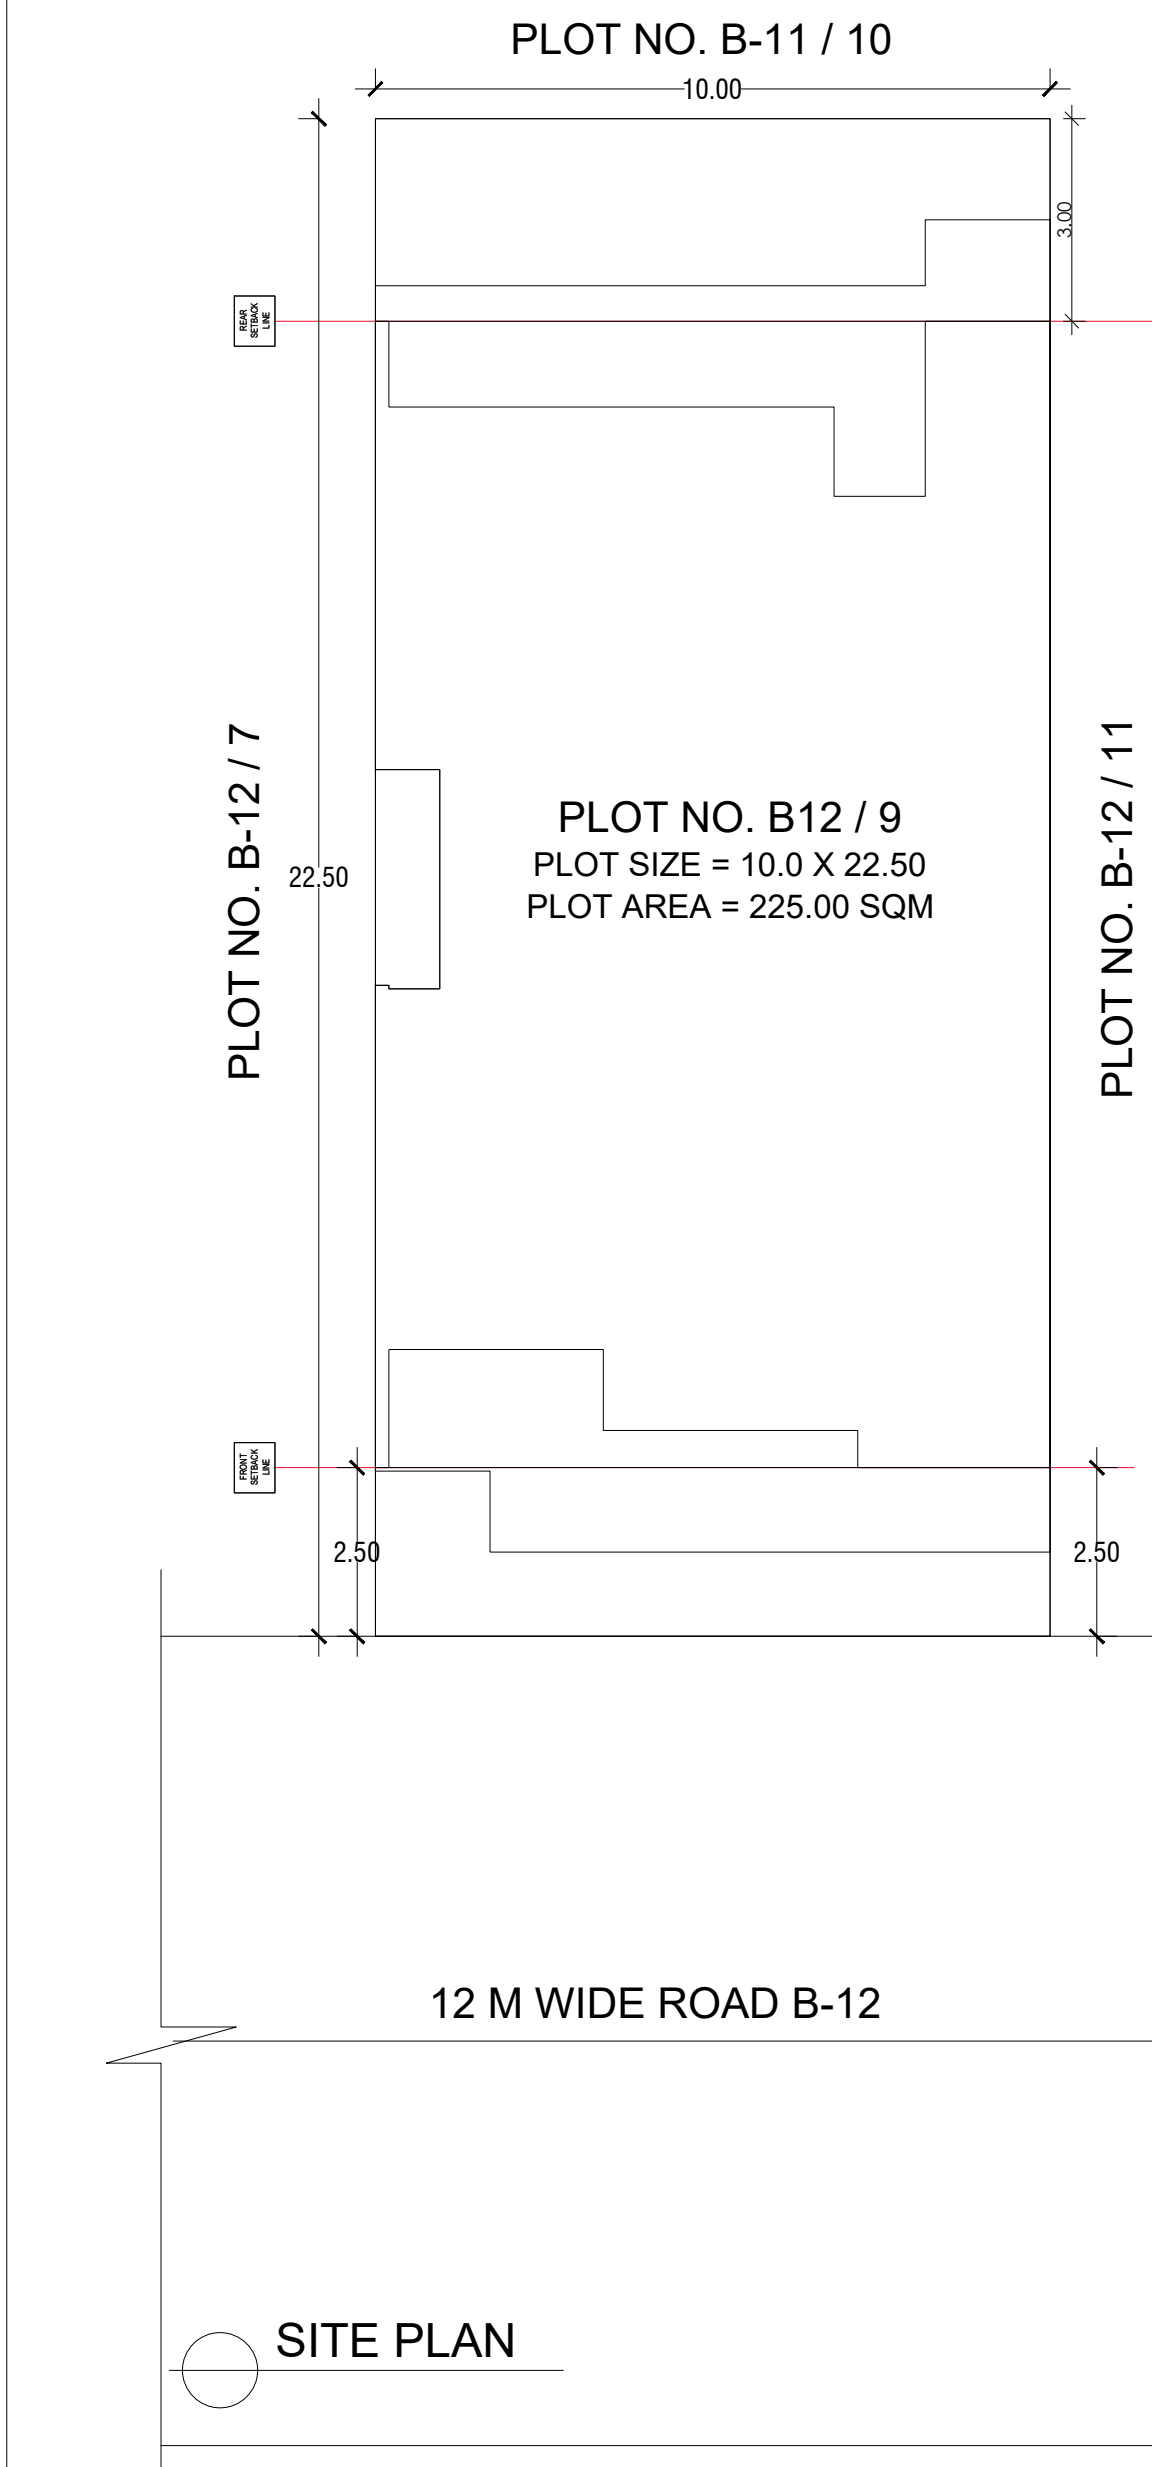


PLOT NO. B-11 / 10

PLOT NO. B12 / 9
PLOT SIZE = 10.0 X 22.50
PLOT AREA = 225.00 SQM

PLOT NO. B-12 / 11

12 M WIDE ROAD B-12


STILT FLOOR PLAN

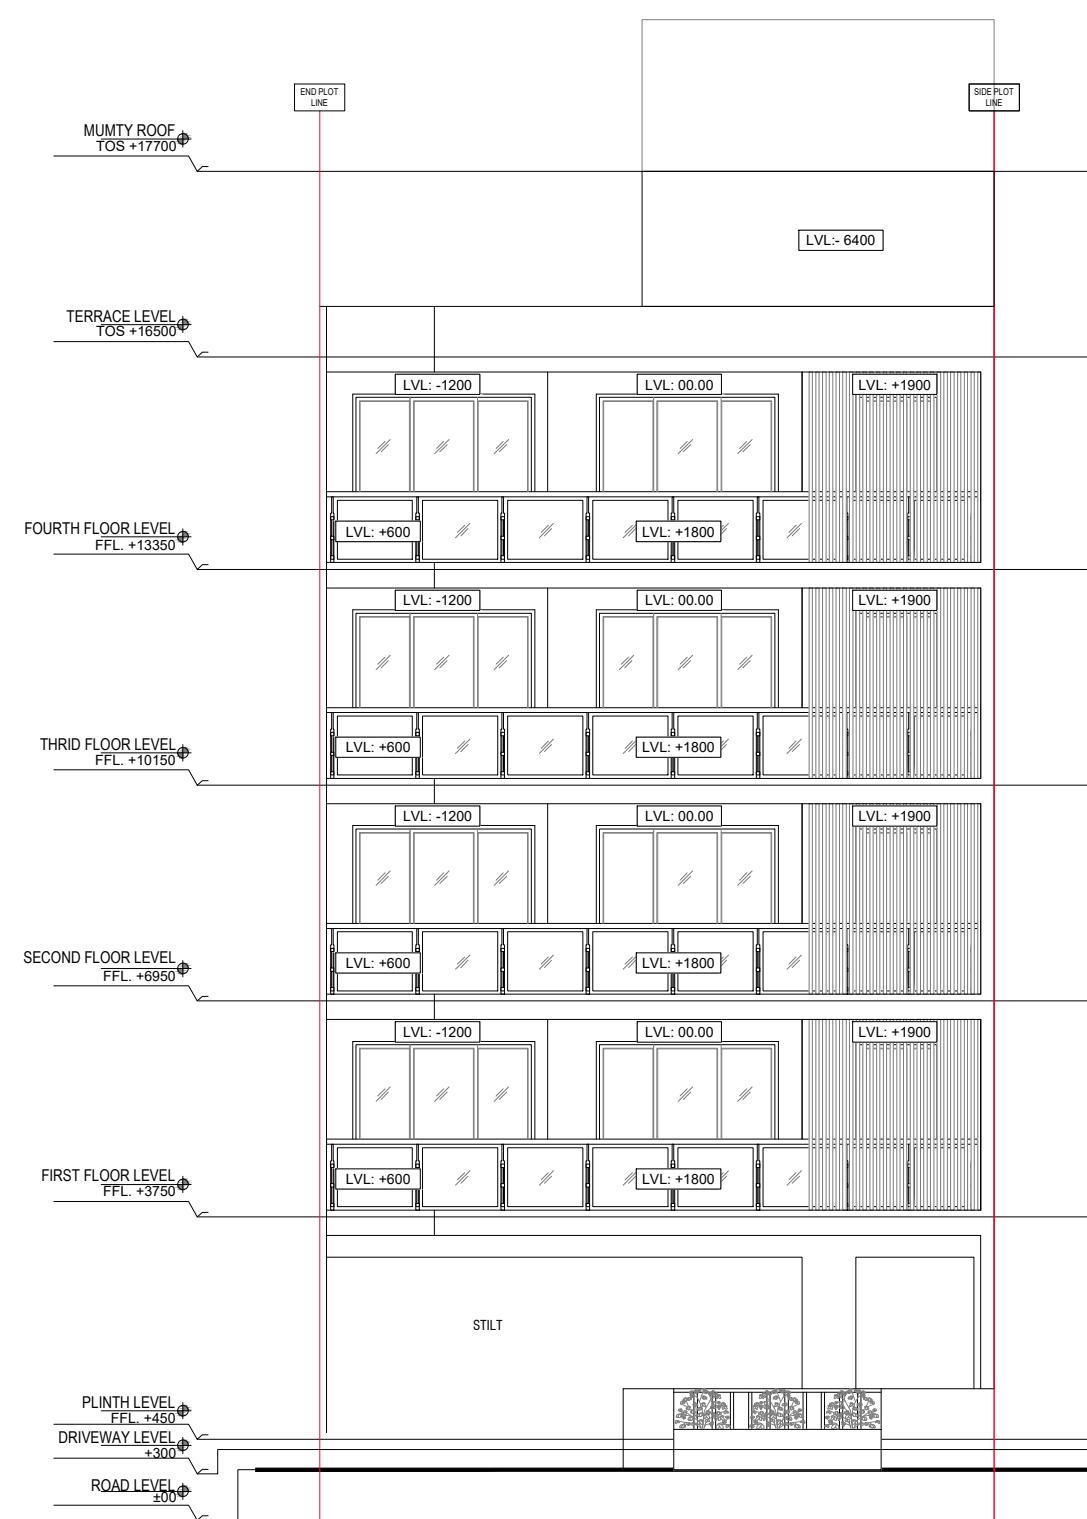


FRONT ELEVATION





REAR ELEVATION

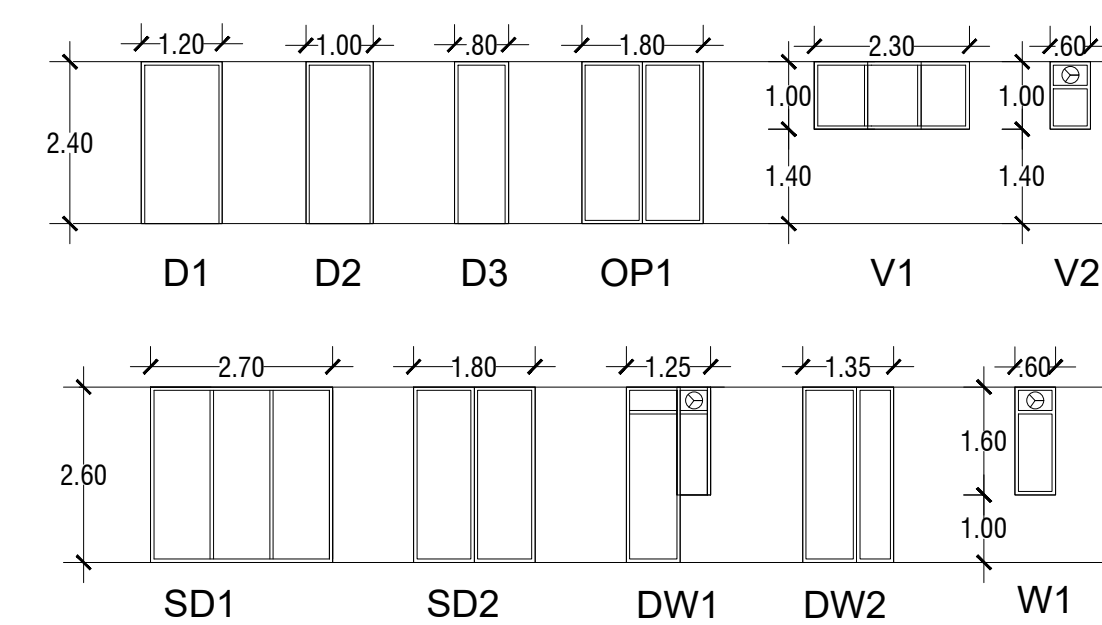

DOOR WINDOW SCHEDULE

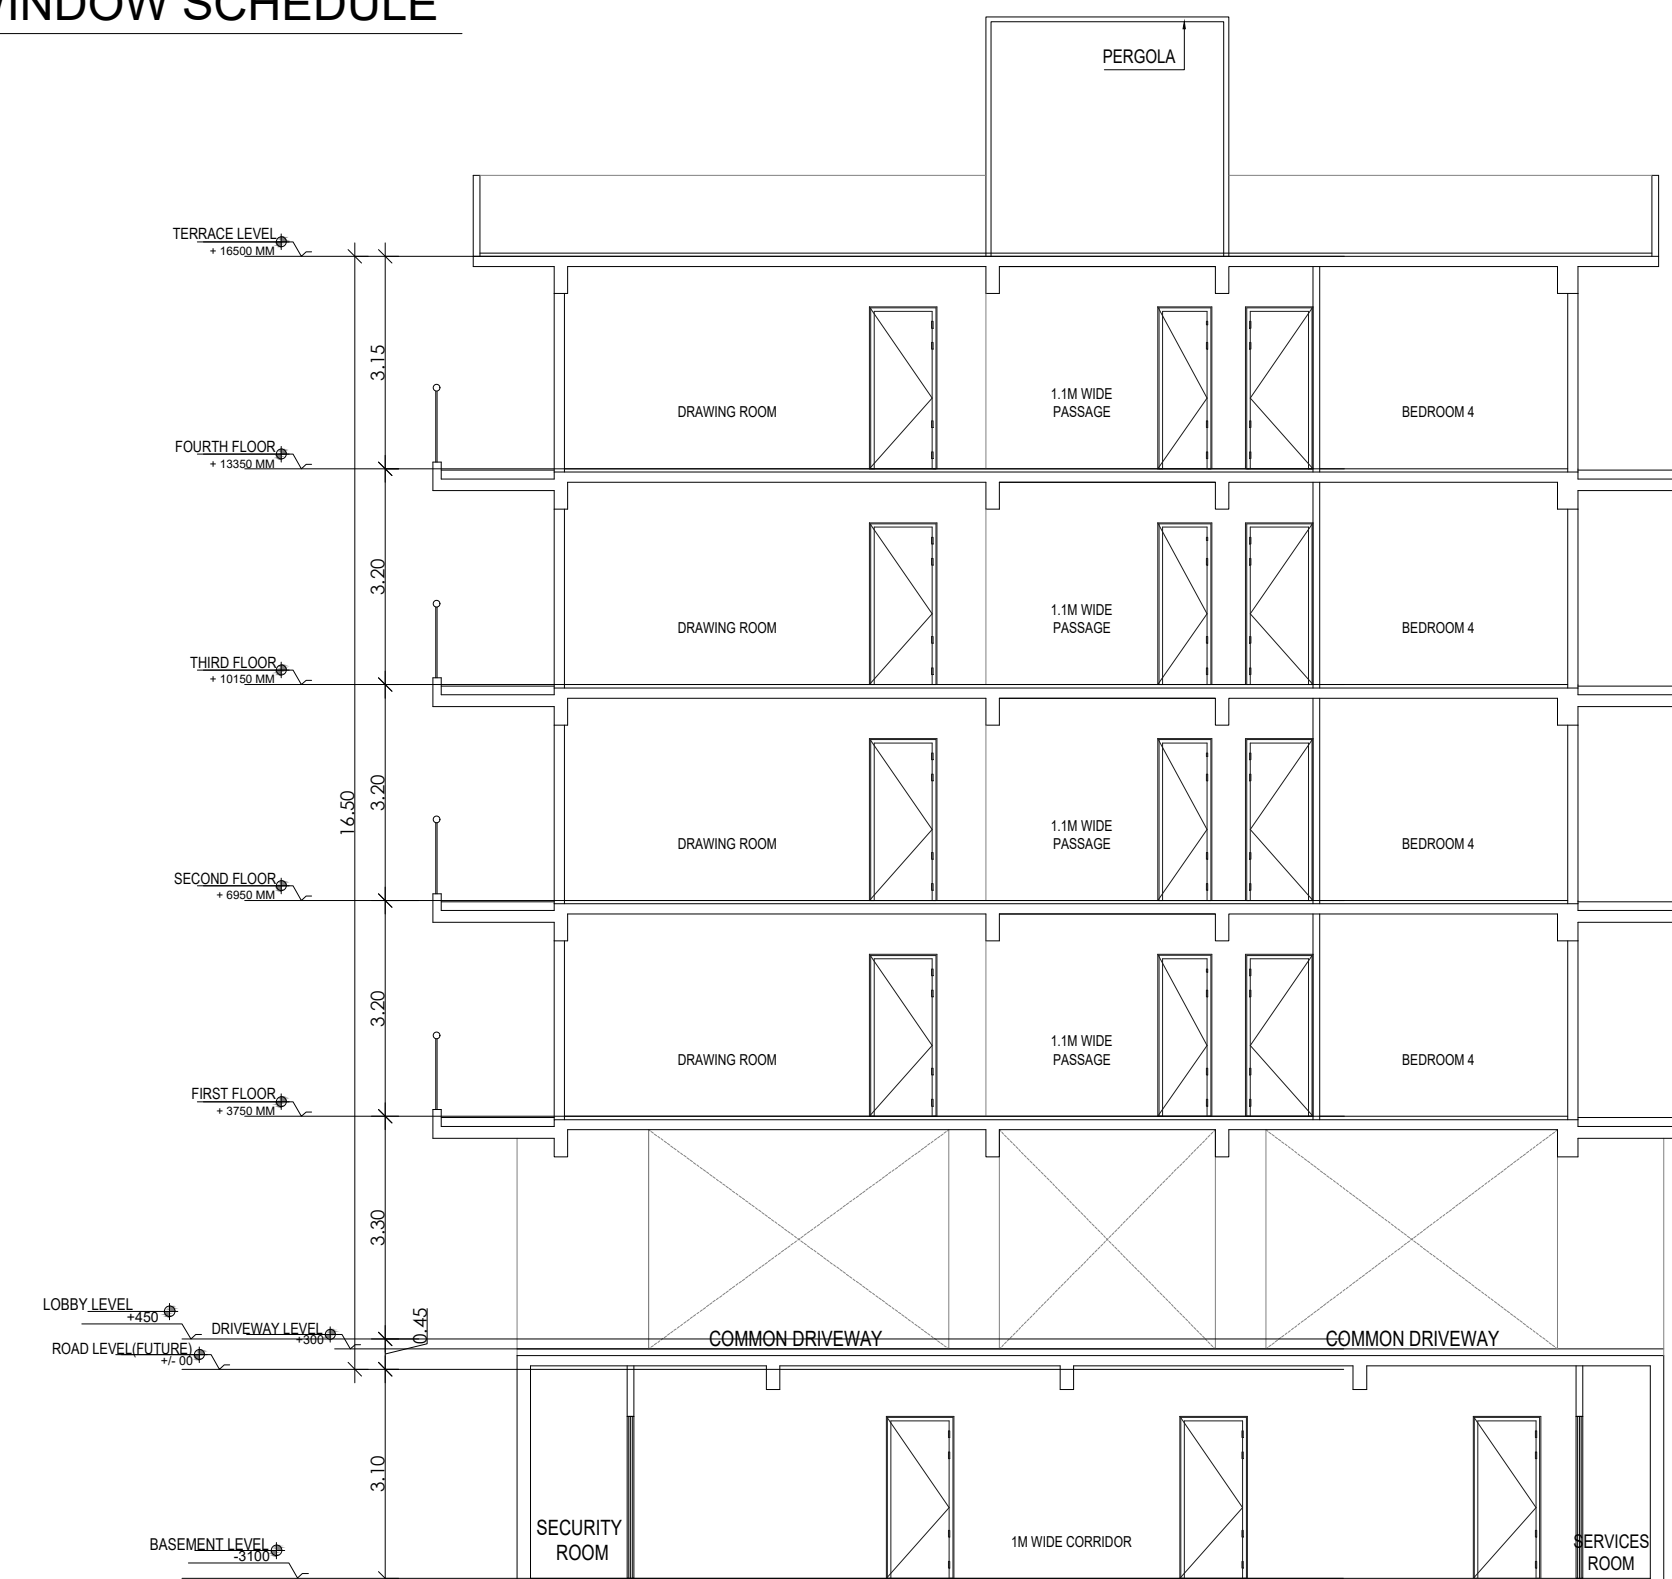


SECTION 2

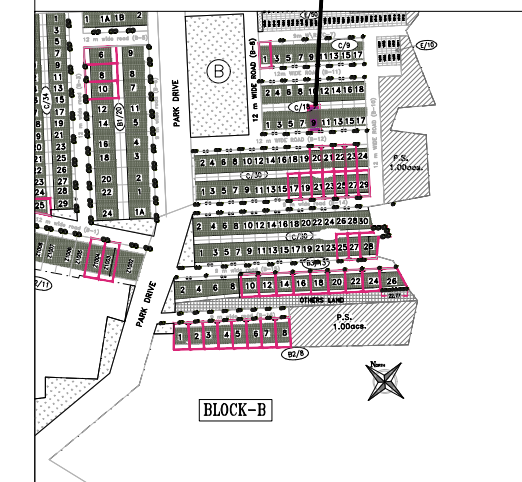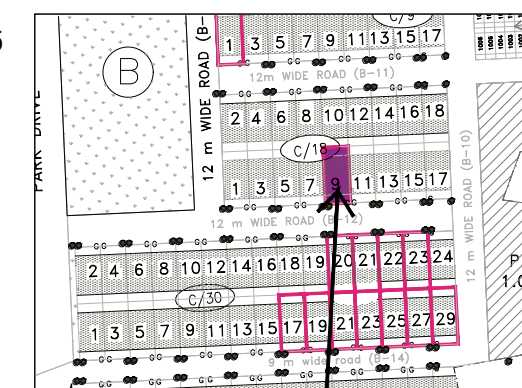


PLOT TYPE AS PER REVISED ZONING PLAN
FOR
DLF - 5,
GURUGRAM (HARYANA)
PLOT NO: B-12 / 9,
AT 12 M WIDE ROAD B-12


Clients :-	
M/s DLF LIMITED.	
Architects	
Arcop Associates Pvt. Ltd.	
Plot- 36b, Sec-32, Gurgaon-122001	
Ph: 26242050, 26242169	
Architect's Signature	
Owners' Signature	
Project :-	
Proposed Residential Building (Independent floors), On Plot No. B-12/ 9, DLF - 5, Gurugram, Haryana	
Drawing Title:-	
FLOOR PLANS, ELEVATION & SECTION, SITE PLAN	
Date	Drawing No.
29-12-2021	01
SCALE	

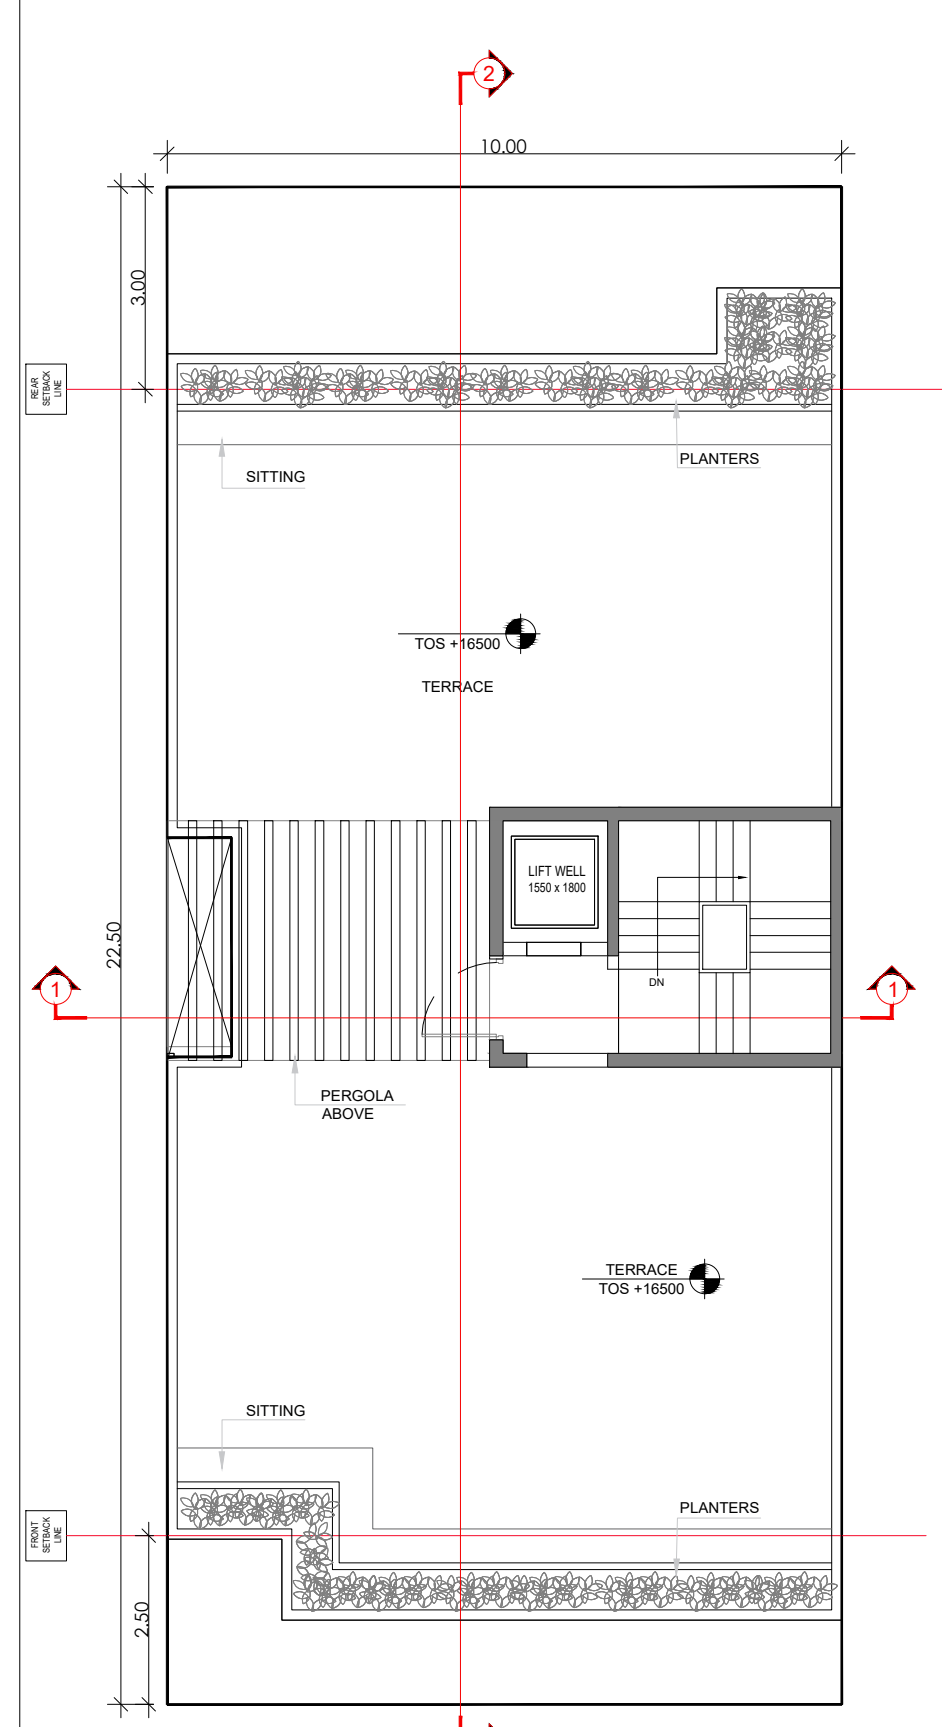

TERRACE FLOOR PLAN

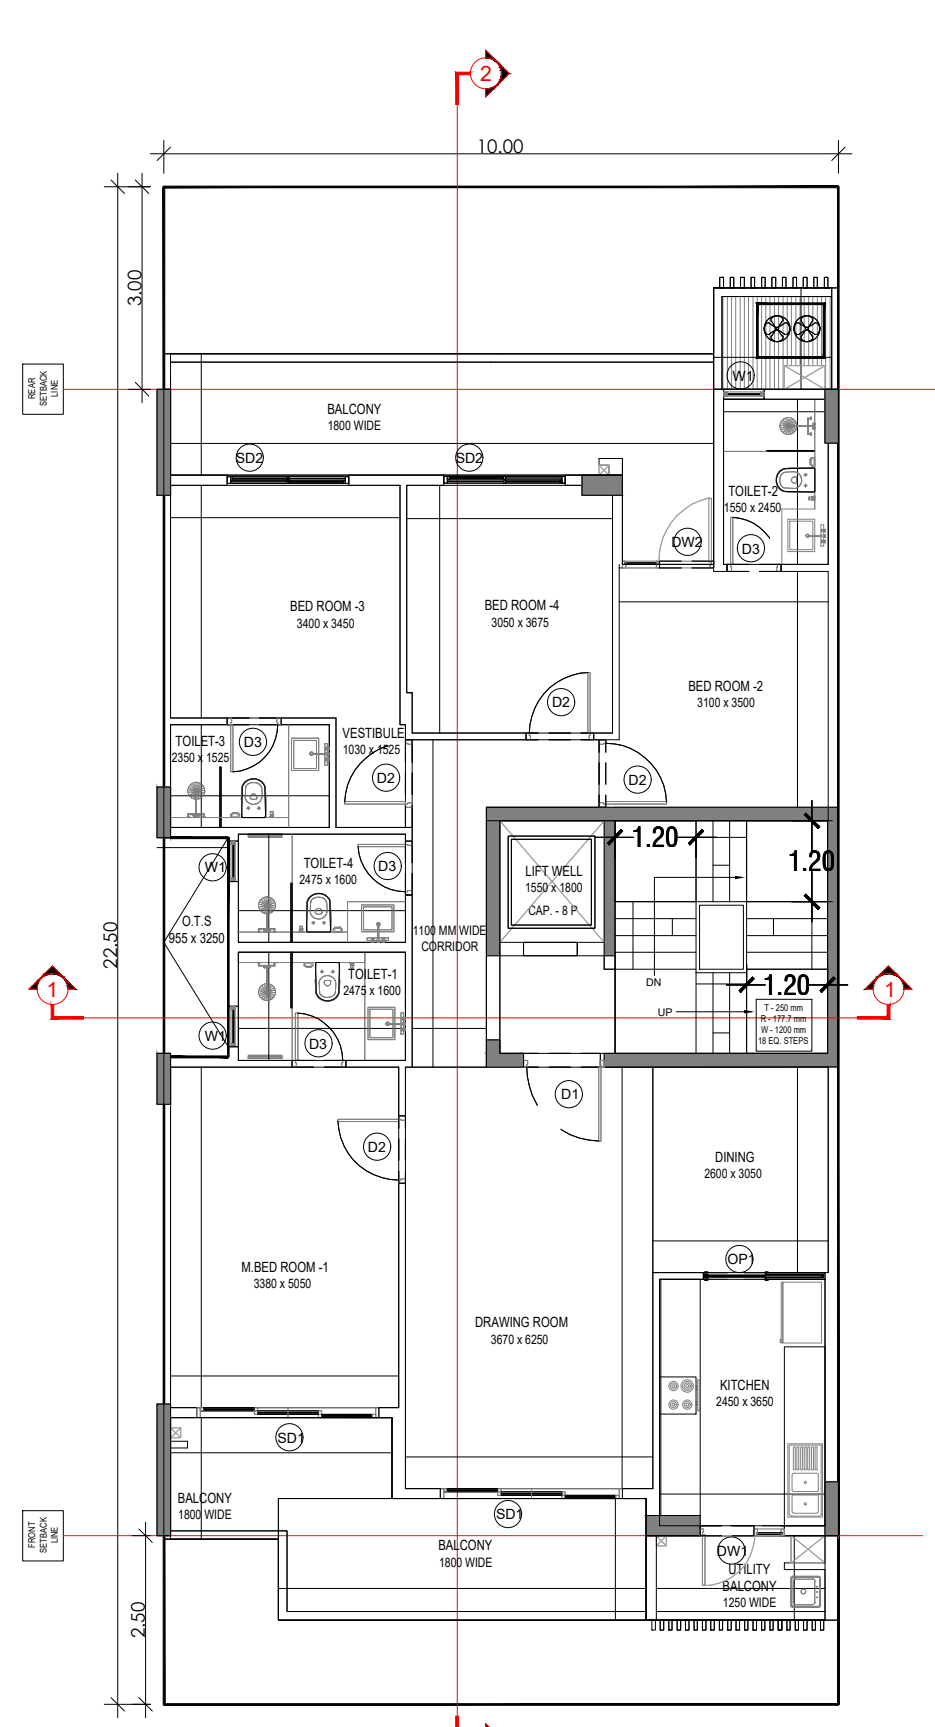


TYPICAL FLOOR PLAN

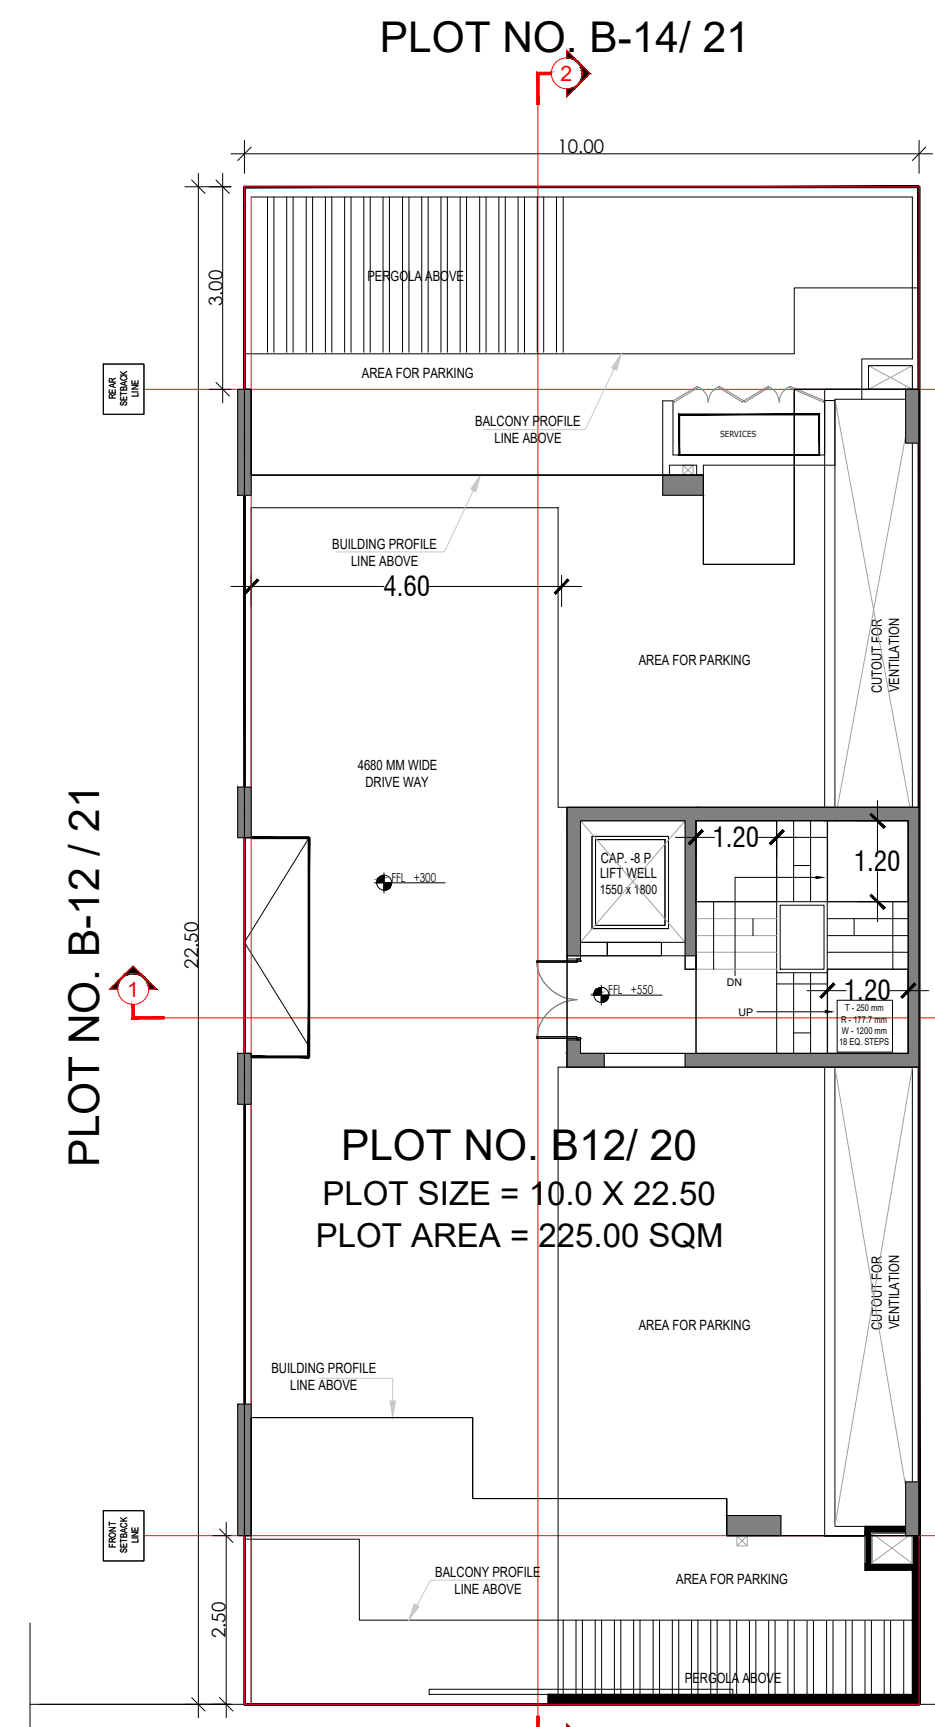


PLOT NO. B-12 / 21

PLOT NO. B-12 / 19


PLOT NO. B12/ 20
PLOT SIZE = 10.0 X 22.50
PLOT AREA = 225.00 SQM

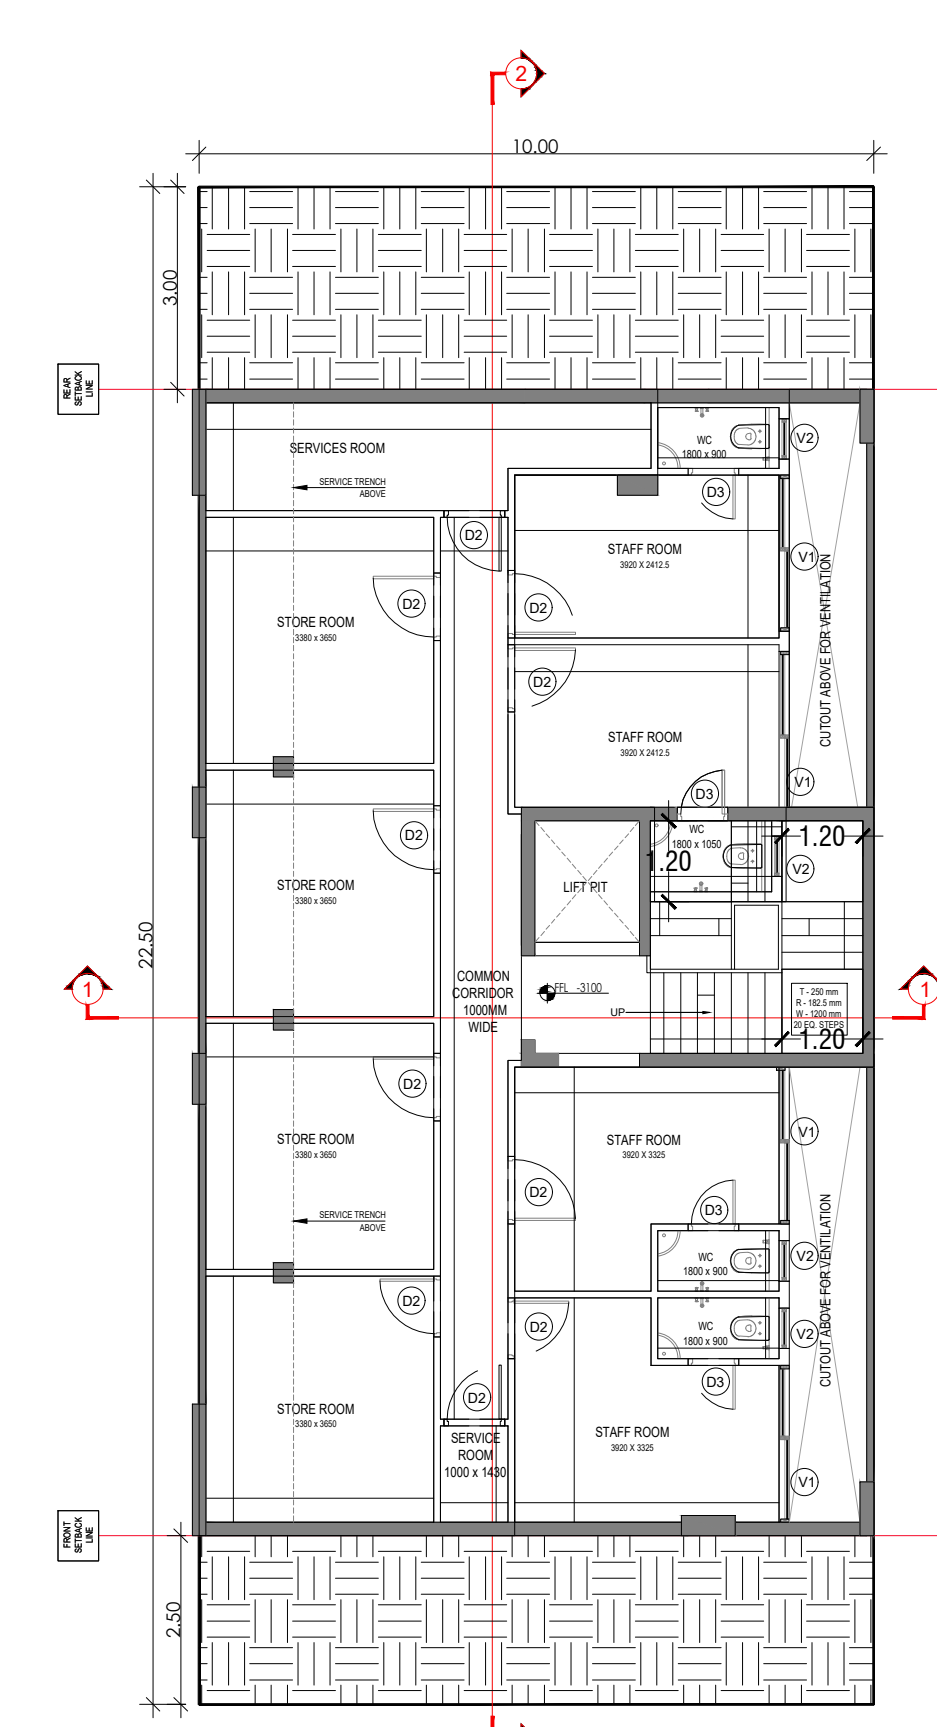

BASEMENT FLOOR PLAN

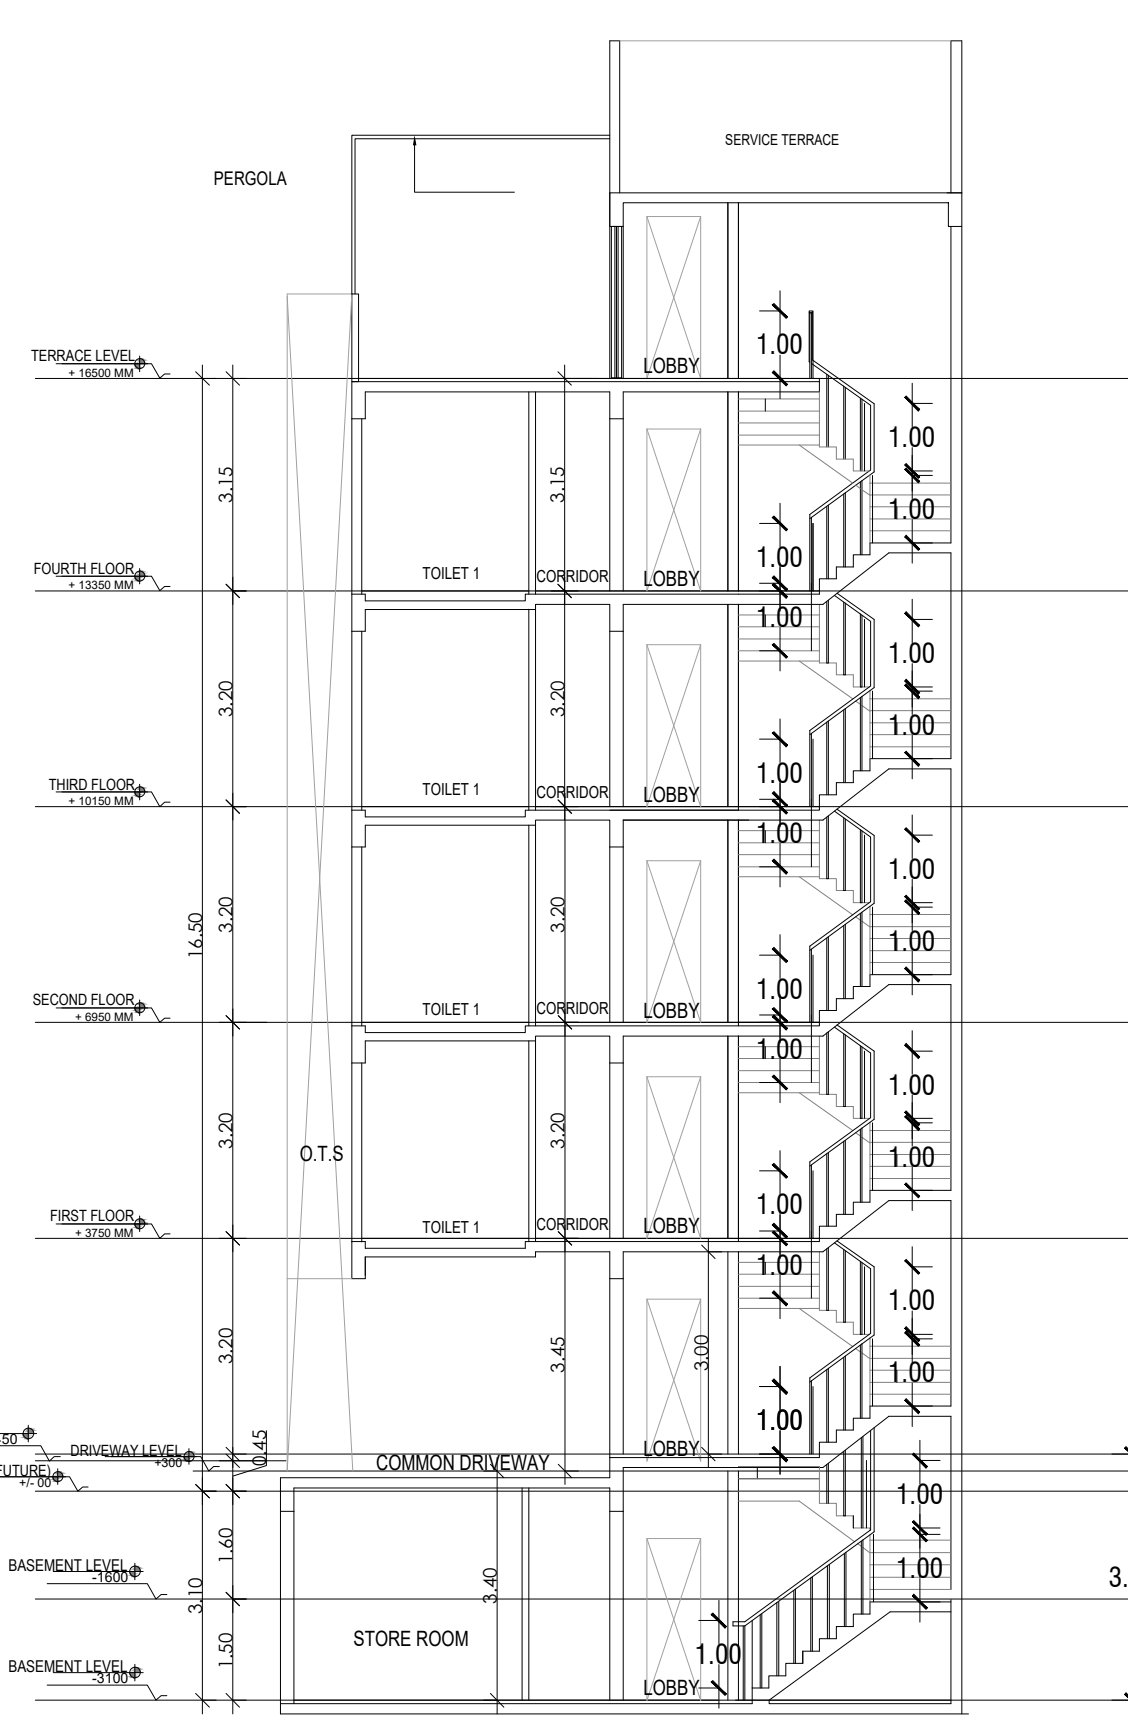

SECTION 1

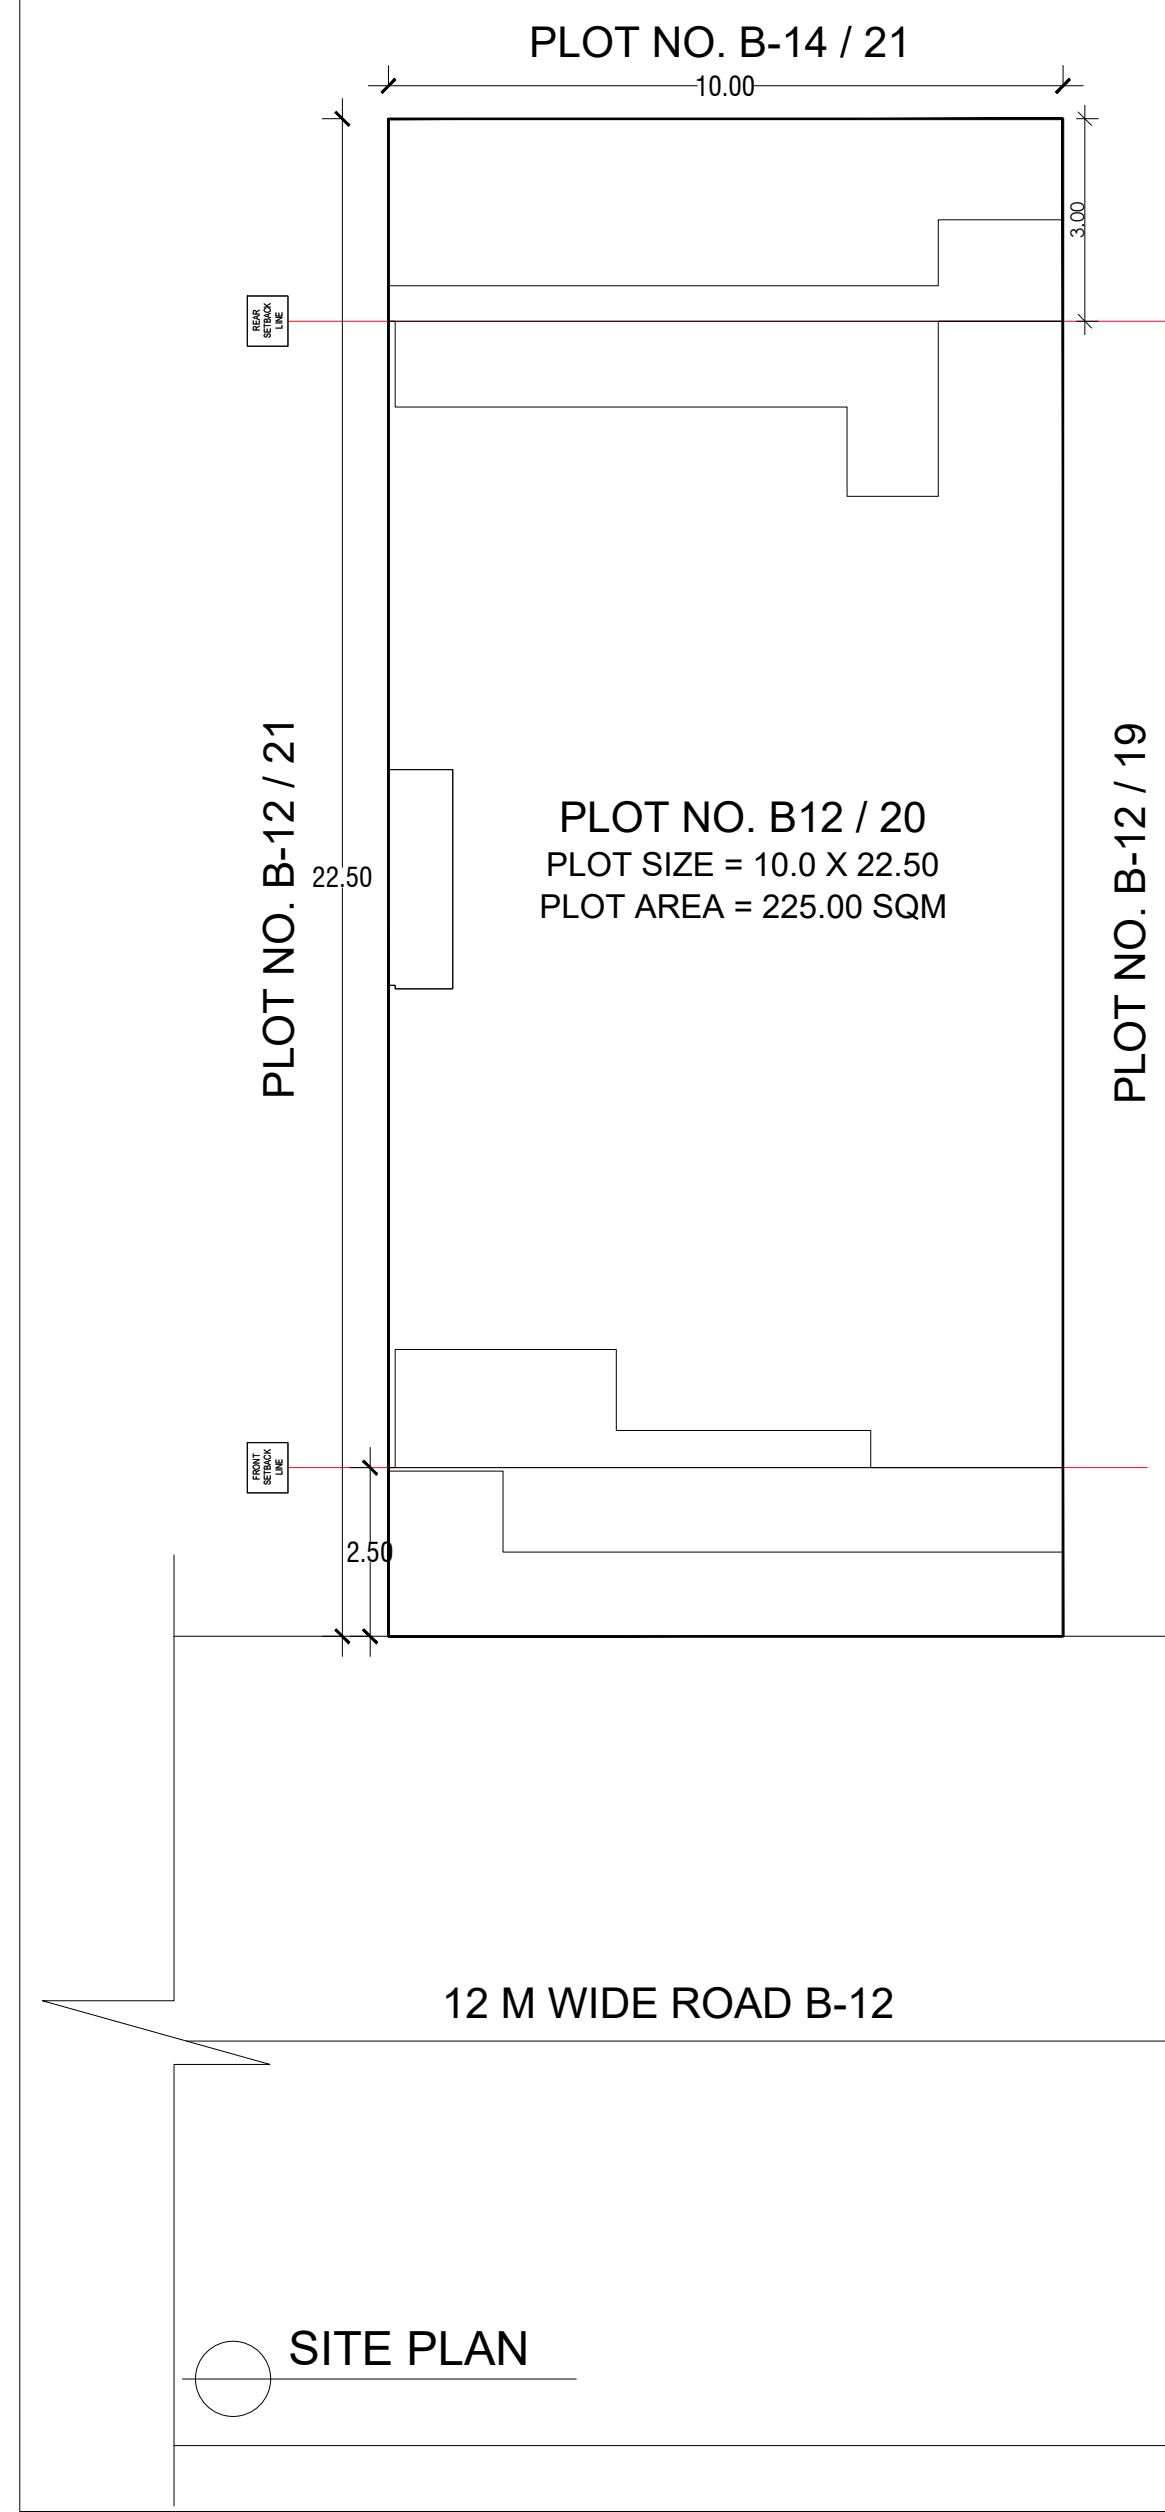


PLOT NO. B-14 / 21

PLOT NO. B12 / 20
PLOT SIZE = 10.0 X 22.50
PLOT AREA = 225.00 SQM

PLOT NO. B-12 / 19

12 M WIDE ROAD B-12

STILT FLOOR PLAN

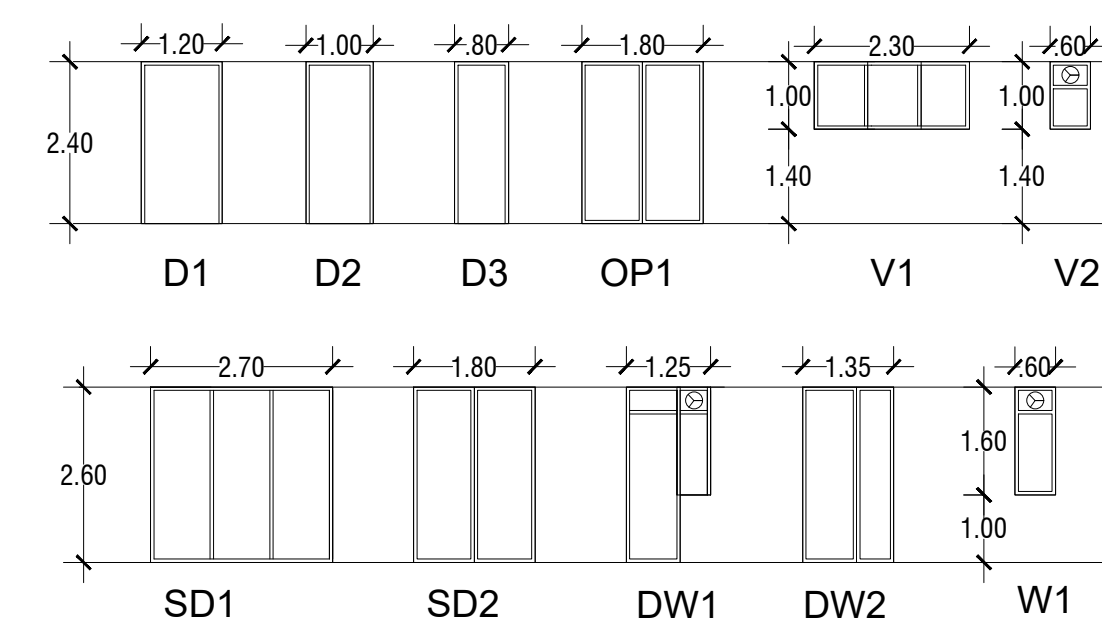


DOOR WINDOW SCHEDULE





FRONT ELEVATION



REAR ELEVATION

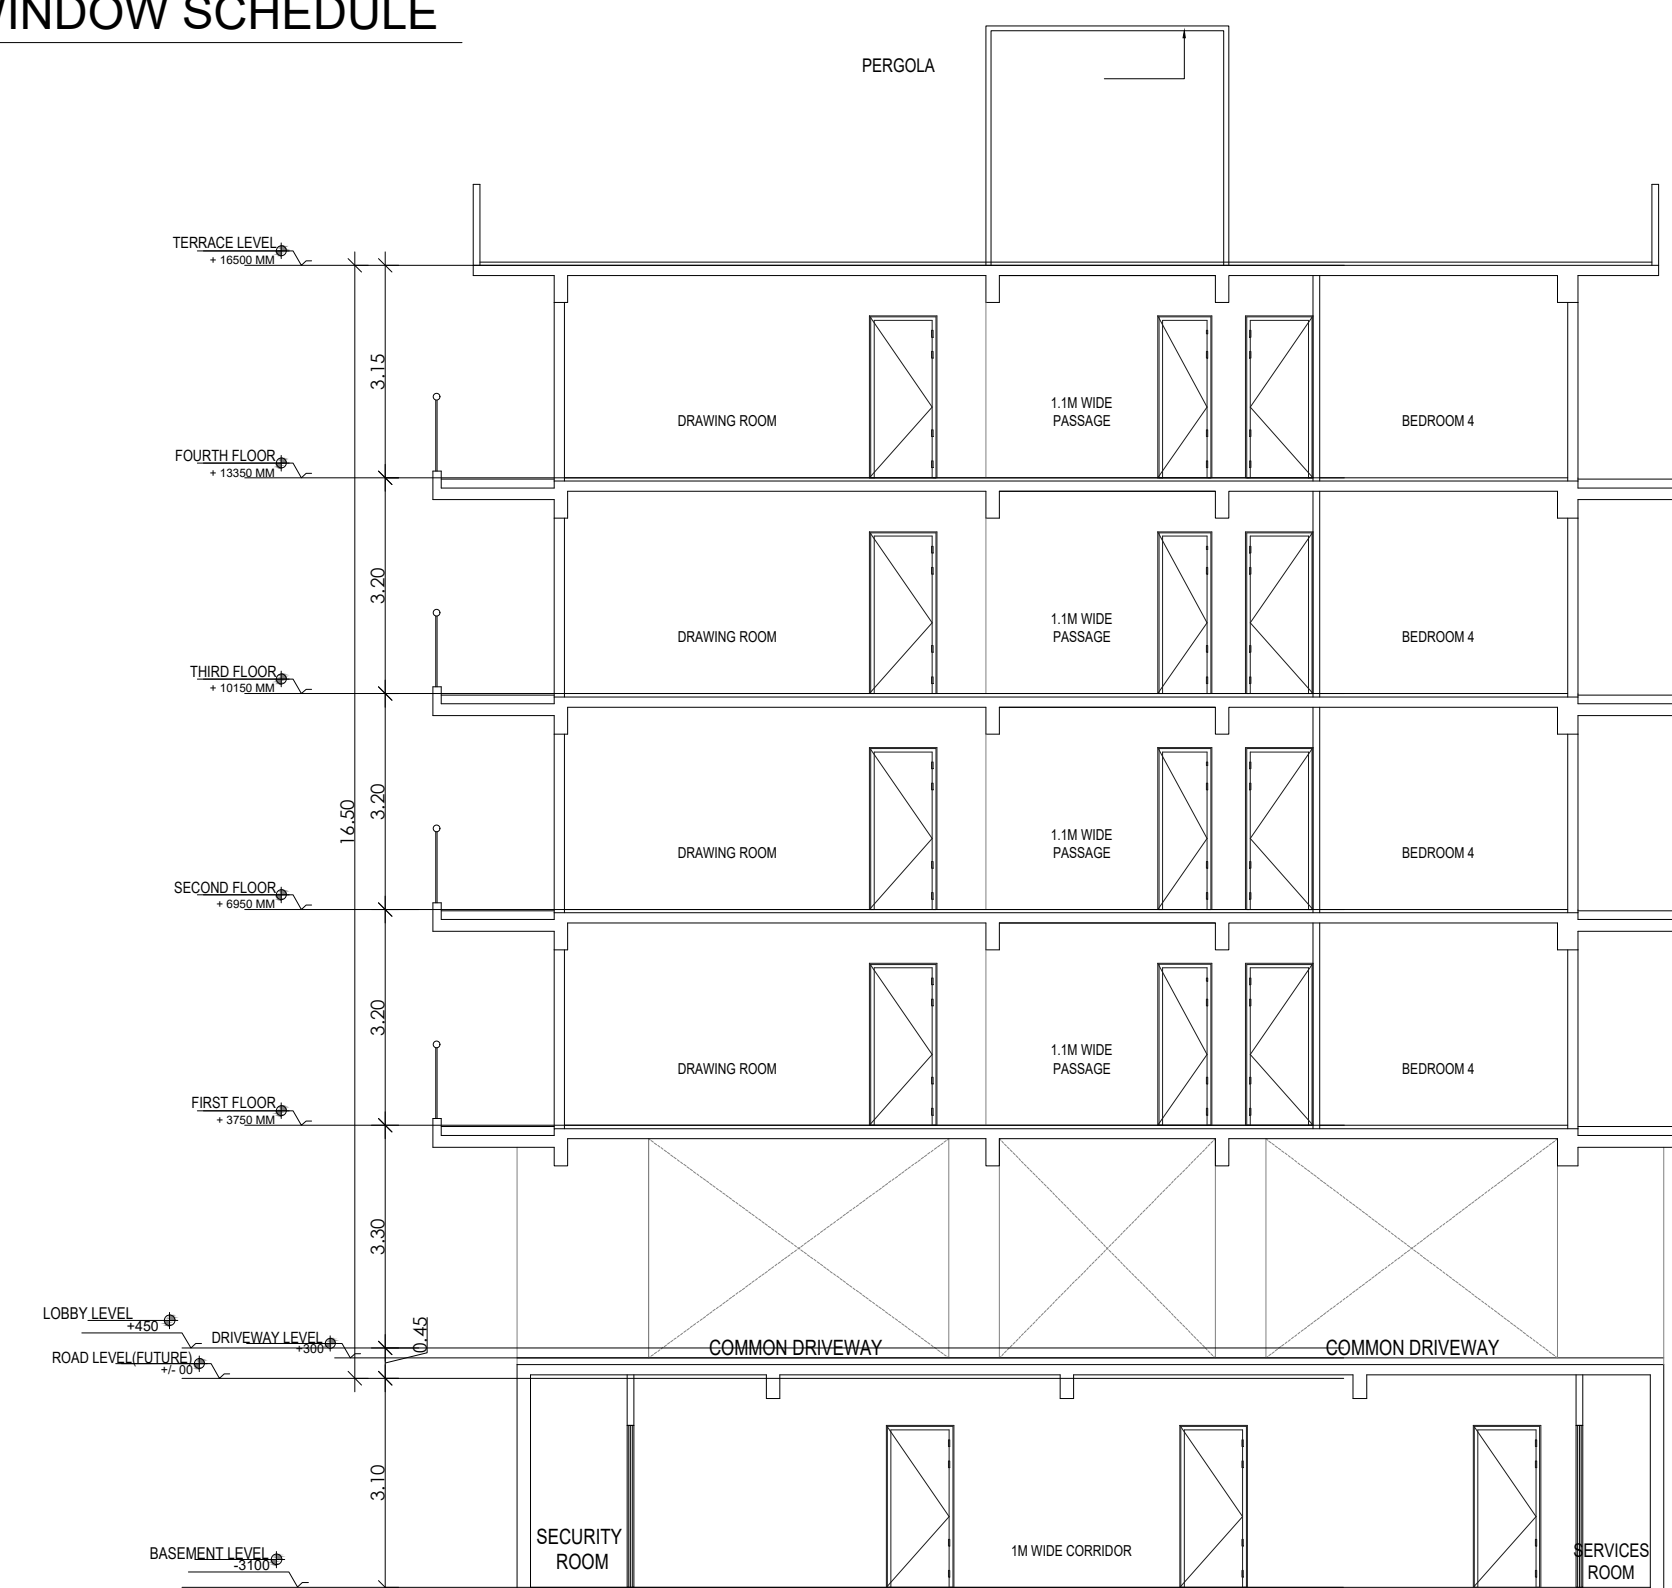

SECTION 2

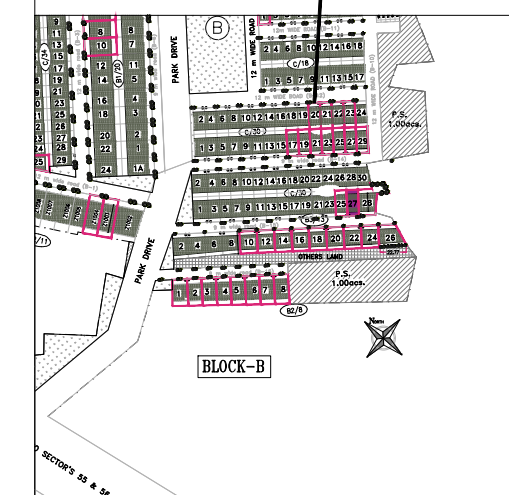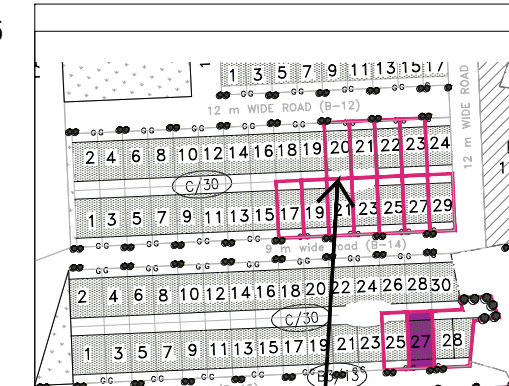

PLOT TYPE AS PER REVISED ZONING PLAN
FOR
DLF CITY PHASE V,
GURUGRAM (HARYANA)
PLOT NO: B-12 / 20,
AT 12 M WIDE ROAD B-12

Clients :-

M/s DLF LIMITED.

Architects

Arcop Associates Pvt. Ltd.
Plot- 36d, Sec-32, Gurgaon-122001
Ph: 26242050, 26242169

Architect's Signature

Owners' Signature

Project :-

**Proposed Residential Building (Independent floors),
On Plot No. B-12/ 20,
DLF CITY PHASE - V,
Gurugram, Haryana**

Drawing Title:-

**FLOOR PLANS, ELEVATION &
SECTION, SITE PLAN**







Date

17-11-2021

Drawing No.

01

SCALE

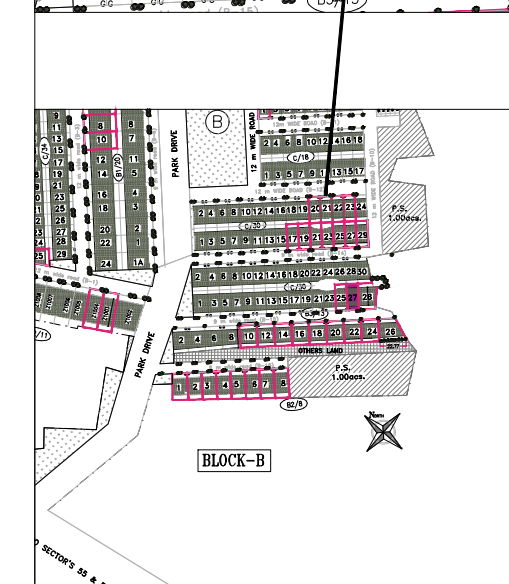 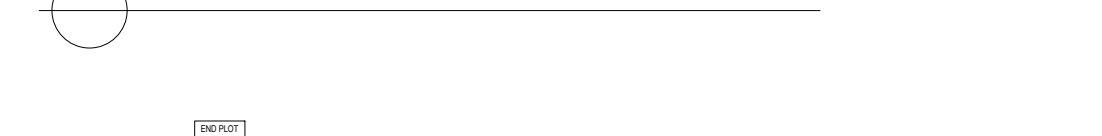   

PLOT TYPE AS PER REVISED ZONING PLAN
FOR
DLF CITY PHASE V,
GURUGRAM (HARYANA)
PLOT NO: B-12 / 21,
AT 12 M WIDE ROAD B-12

Clients :-

M/s DLF LIMITED.

Architects
Arcop Associates Pvt. Ltd.
Plot- 36b, Sec-32, Gurgaon-122001
Ph: 26242050, 26242169

Architect's Signature


Owners' Signature _____

Project :-
Proposed Residential Building
(Independent floors),
On Plot No. B-12/ 21,
DLF CITY PHASE - V,
Gurugram, Haryana


Drawing Title:-
**FLOOR PLANS, ELEVATION &
SECTION, SITE PLAN**

Date	Drawing No.
16-11-2021	24


SCALE	
-------	--

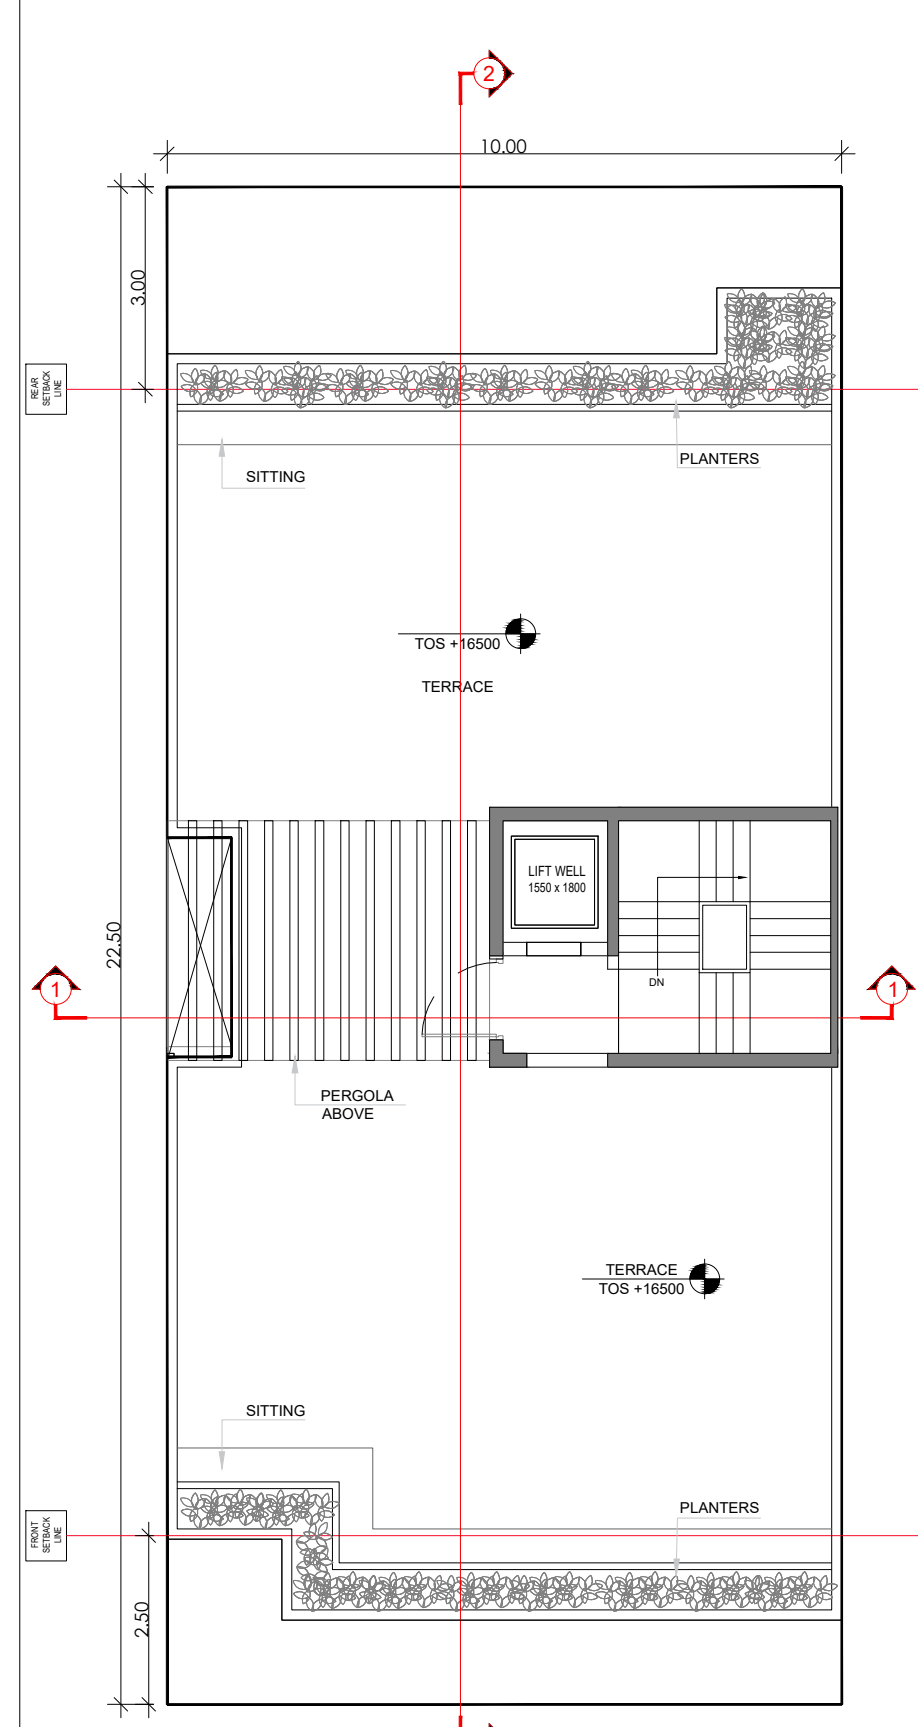

TERRACE FLOOR PLAN

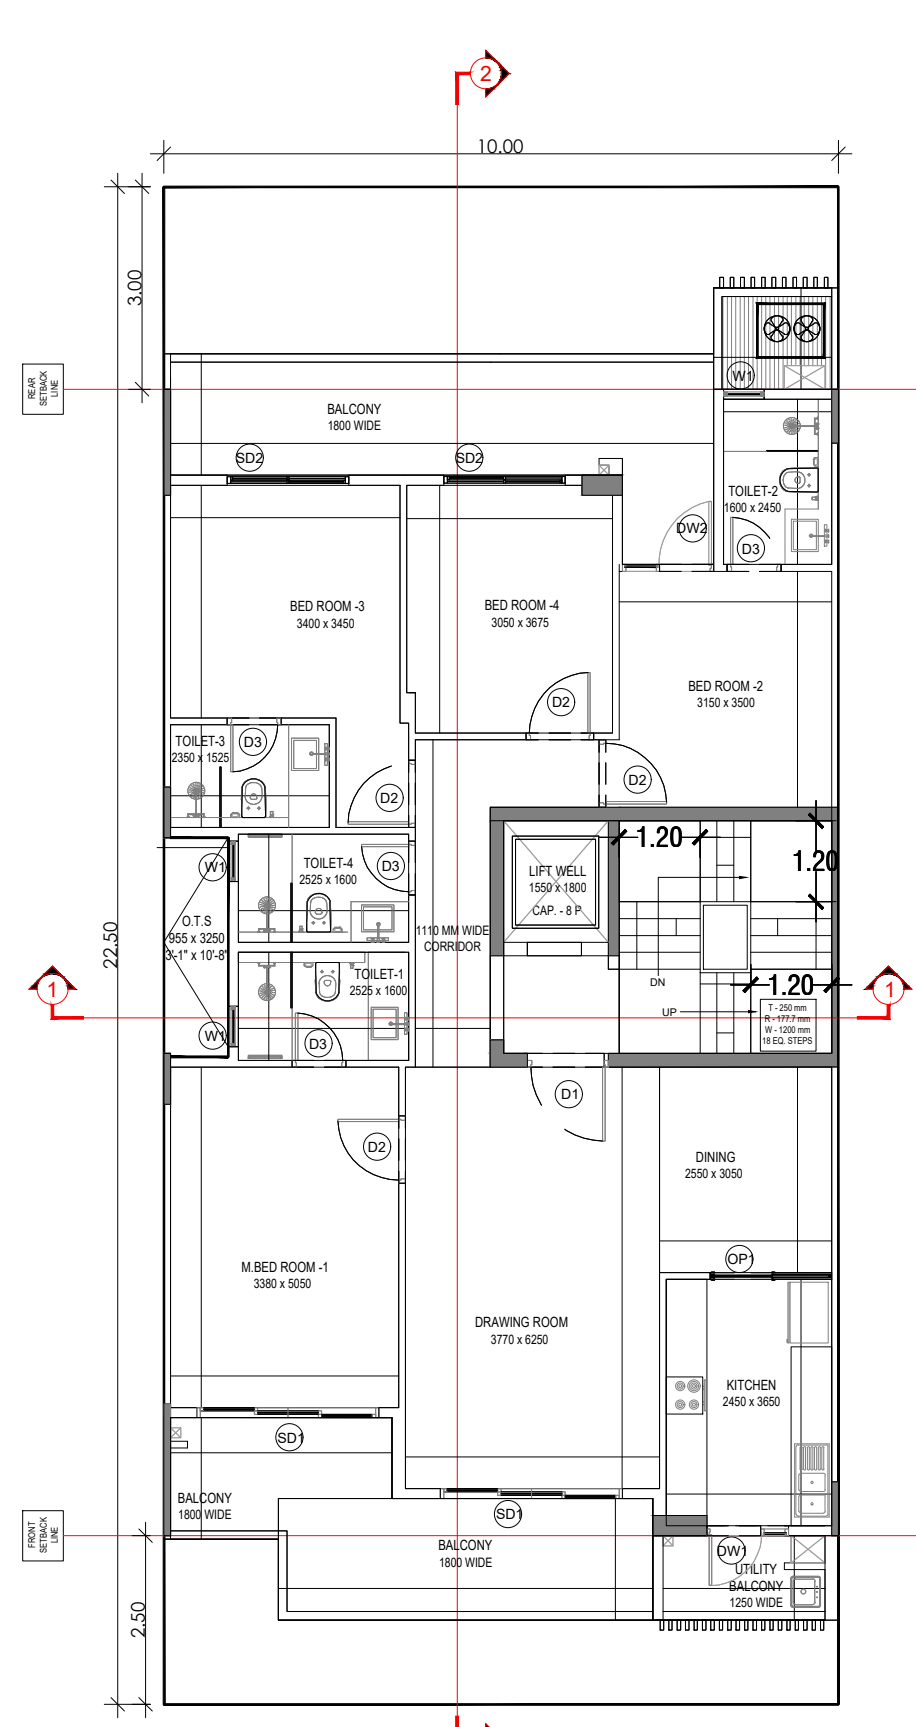


TYPICAL FLOOR PLAN

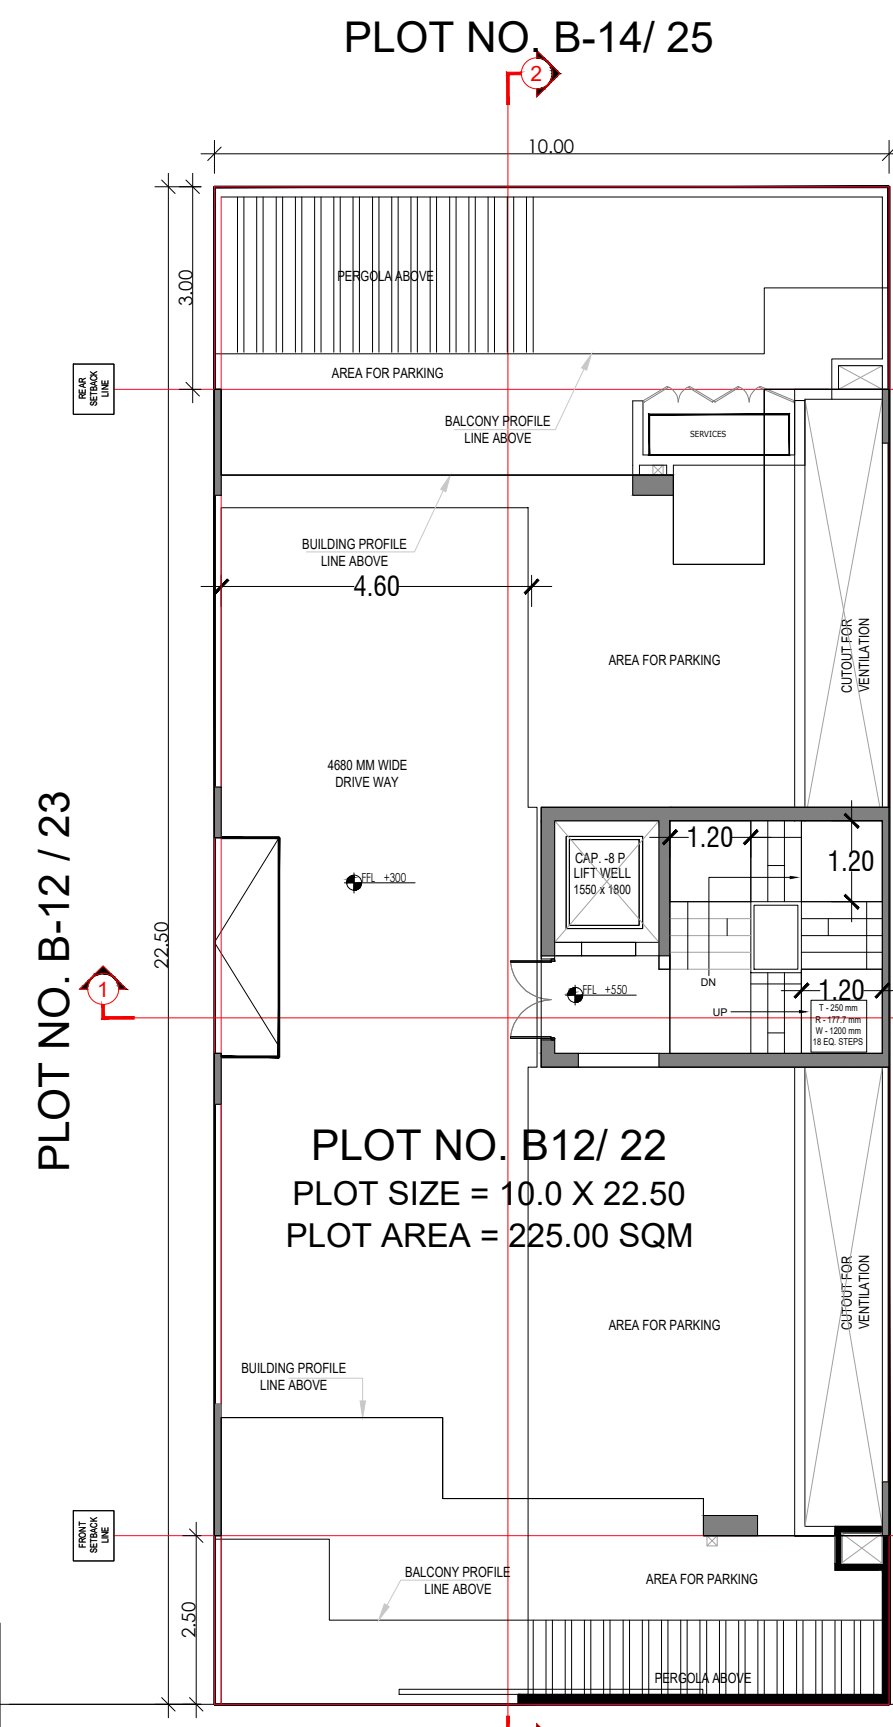

PLOT NO. B-12 / 23

PLOT NO. B-12 / 21


PLOT NO. B12/ 22
PLOT SIZE = 10.0 X 22.50
PLOT AREA = 225.00 SQM

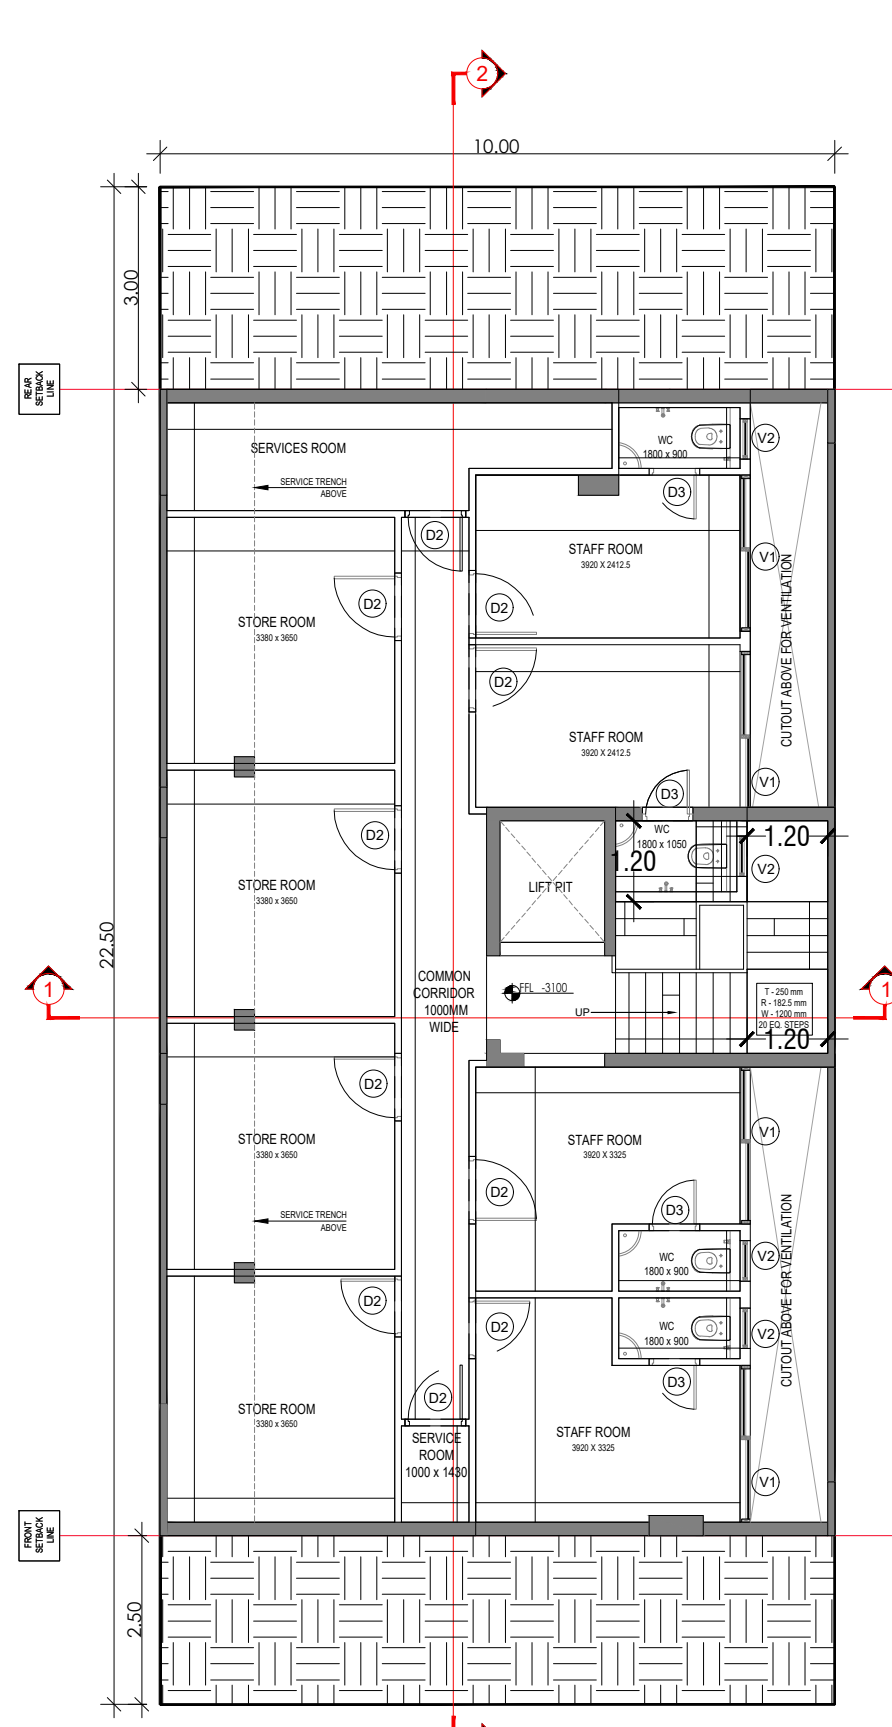

BASEMENT FLOOR PLAN



SECTION 1

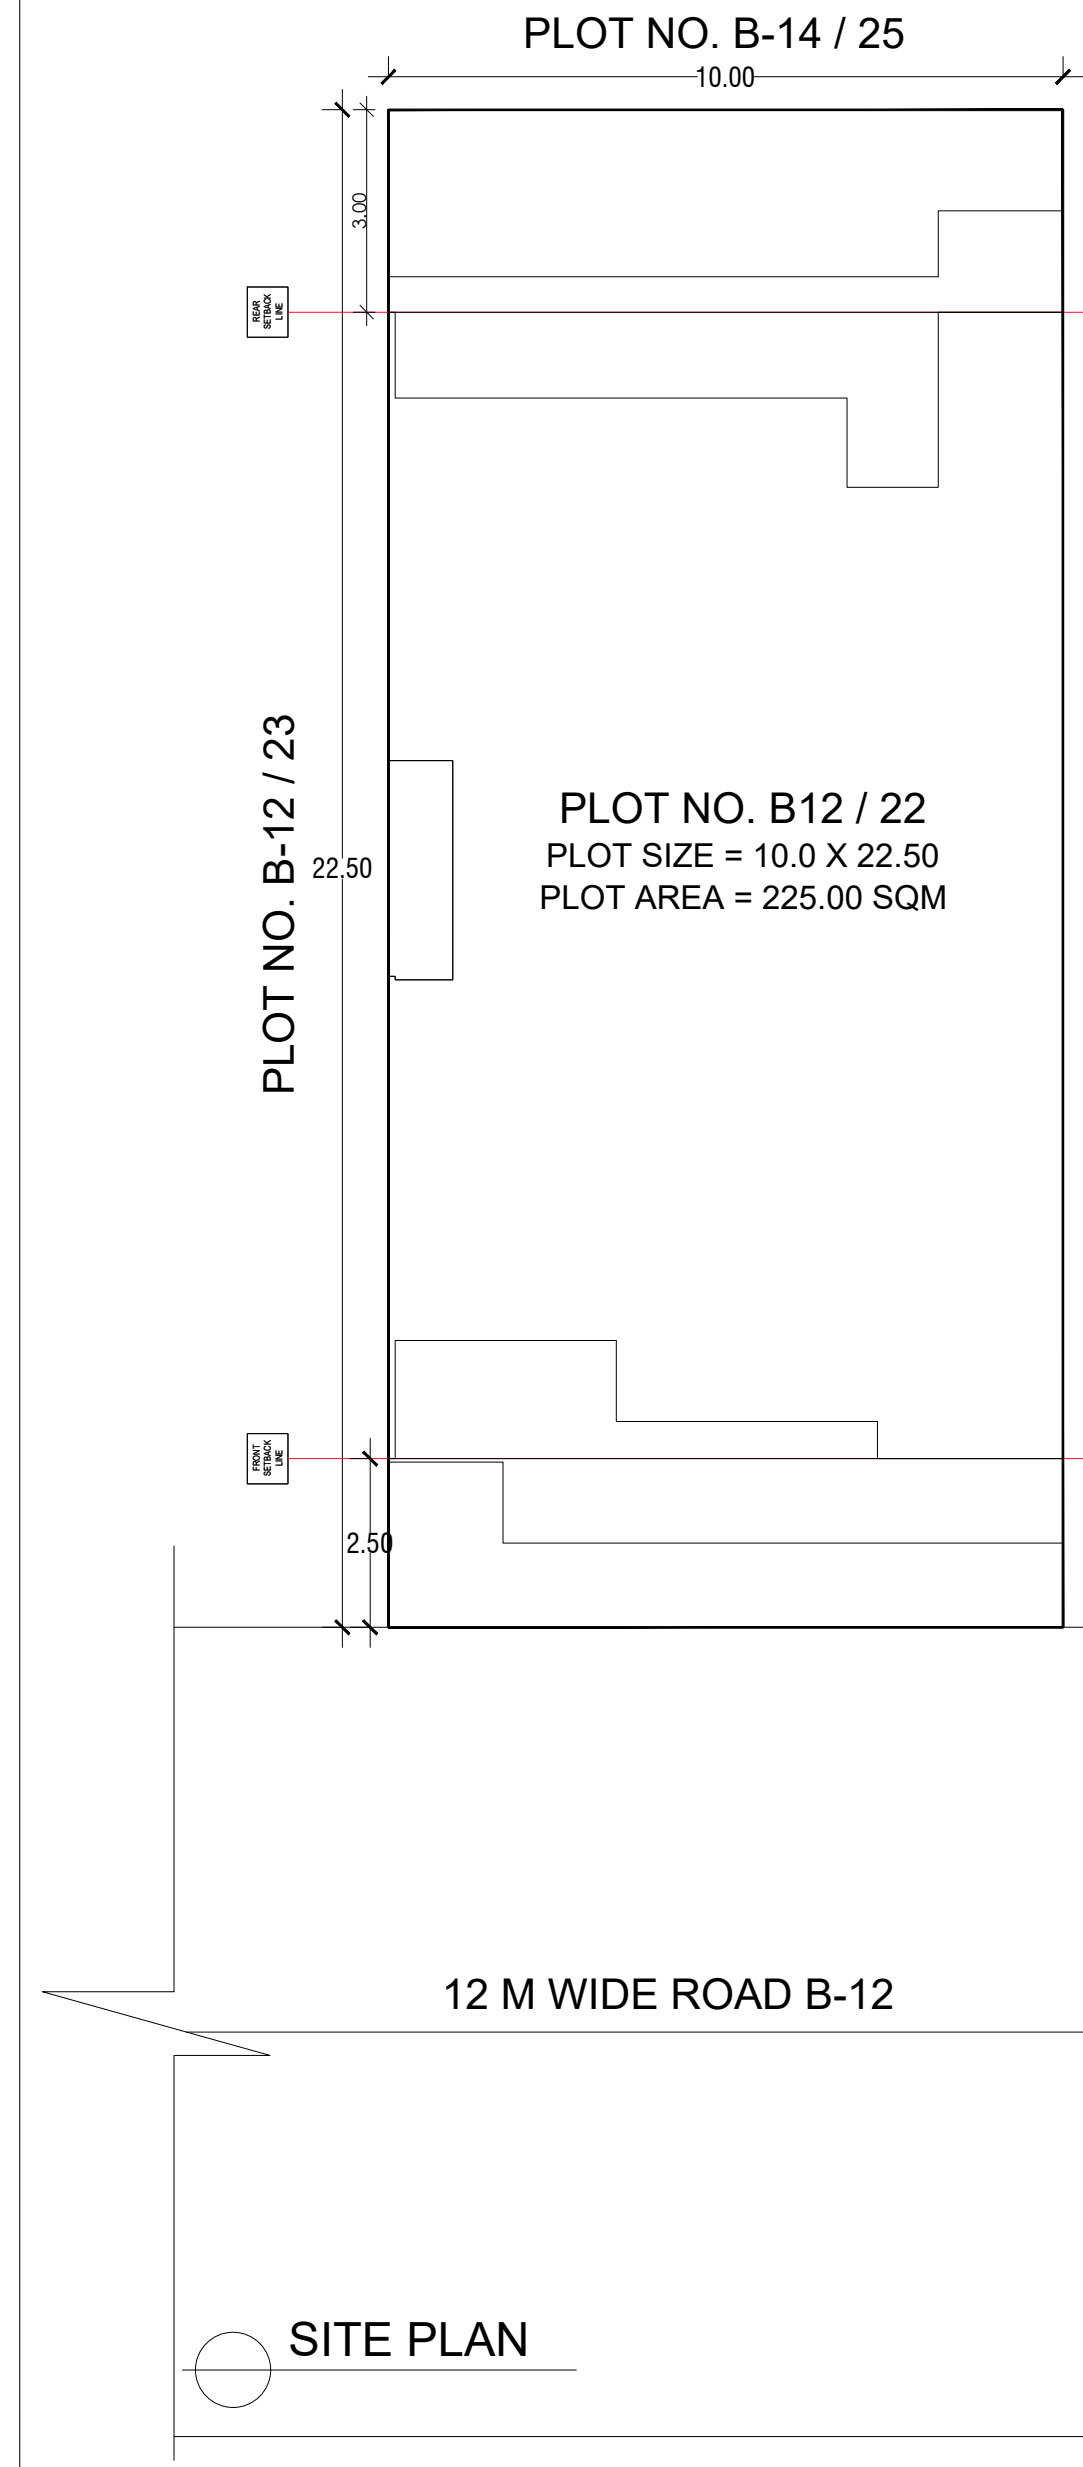


PLOT NO. B-14 / 25

PLOT NO. B12 / 22
PLOT SIZE = 10.0 X 22.50
PLOT AREA = 225.00 SQM

12 M WIDE ROAD B-12

STILT FLOOR PLAN

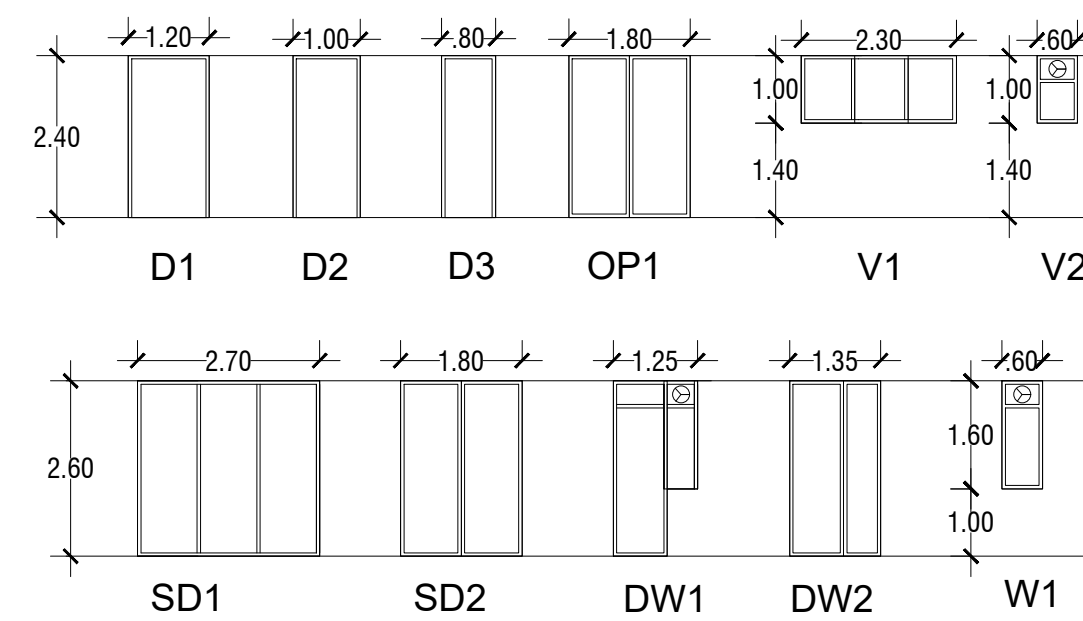


DOOR WINDOW SCHEDULE





FRONT ELEVATION



REAR ELEVATION

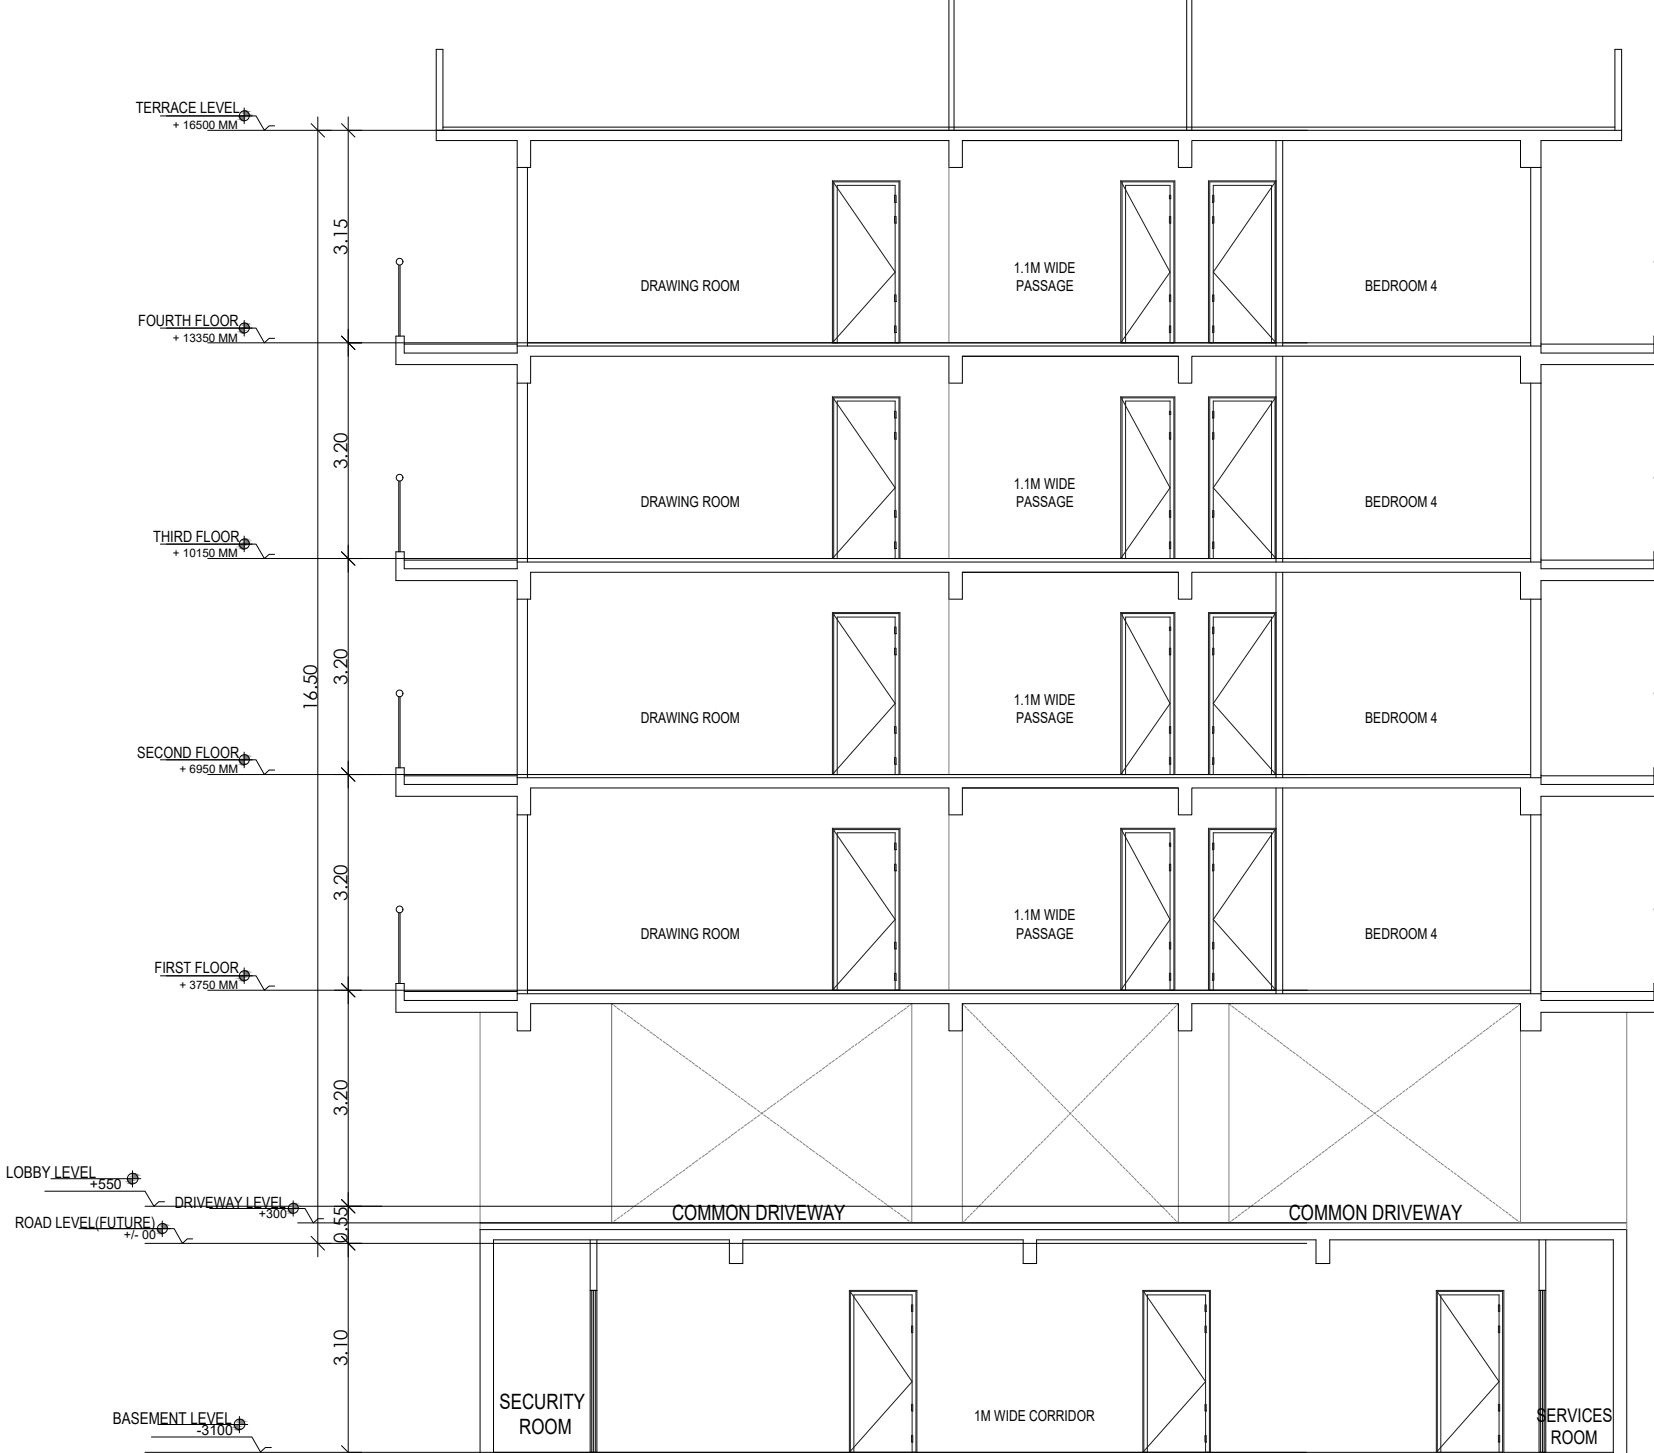


SECTION 2

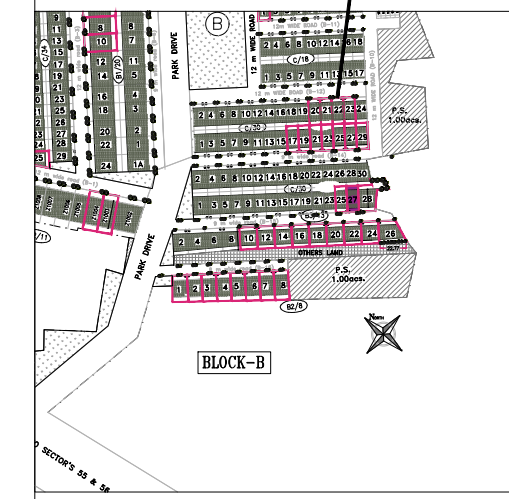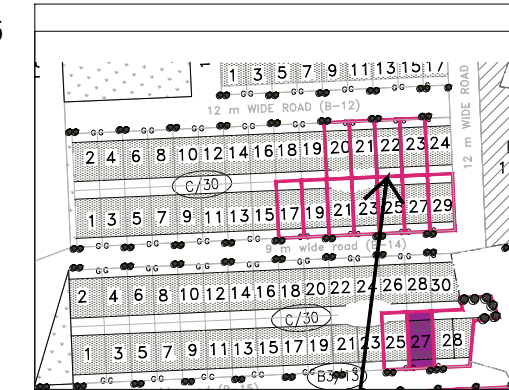


PLOT TYPE AS PER REVISED ZONING PLAN
FOR
DLF CITY PHASE V,
GURUGRAM (HARYANA)
PLOT NO: B-12 / 22,
AT 12 M WIDE ROAD B-12


Clients :-	
M/s DLF LIMITED.	
Architects	
Arcop Associates Pvt. Ltd.	
Plot- 36b, Sec-32, Gurgaon-122001	
Ph: 26242050, 26242169	
Architect's Signature	
Owners' Signature	
Project :-	
Proposed Residential Building (Independent floors), On Plot No. B-12/ 22, DLF CITY PHASE - V, Gurugram, Haryana	
Drawing Title:-	
FLOOR PLANS, ELEVATION & SECTION, SITE PLAN	
Date	Drawing No.
15-11-2021	01
SCALE	

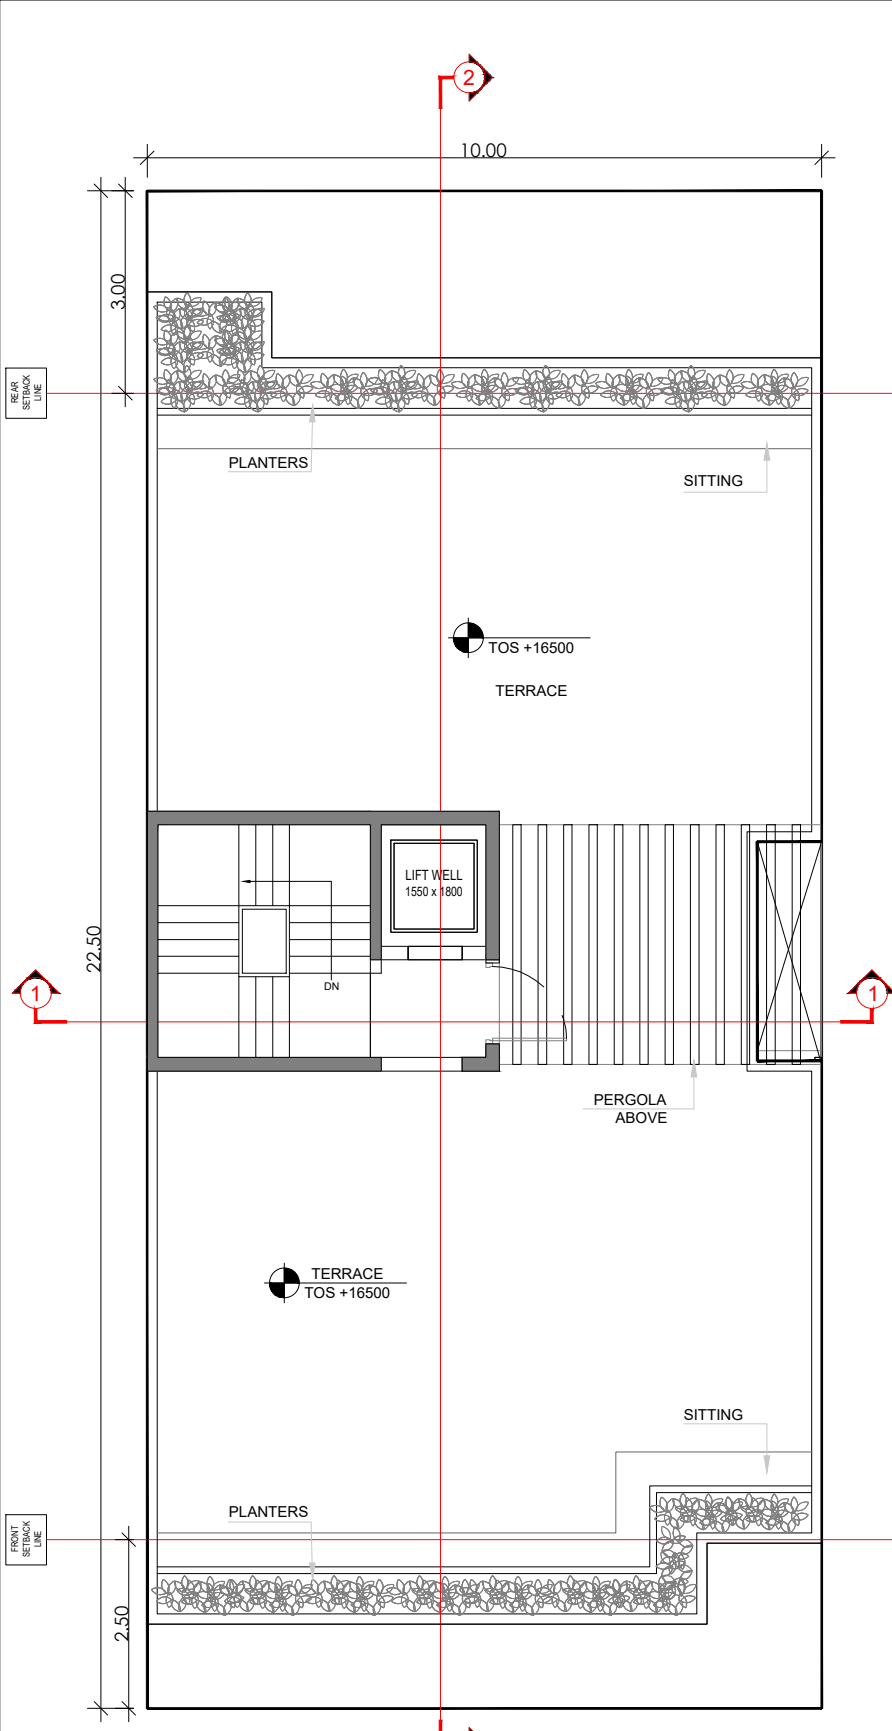

TERRACE FLOOR PLAN

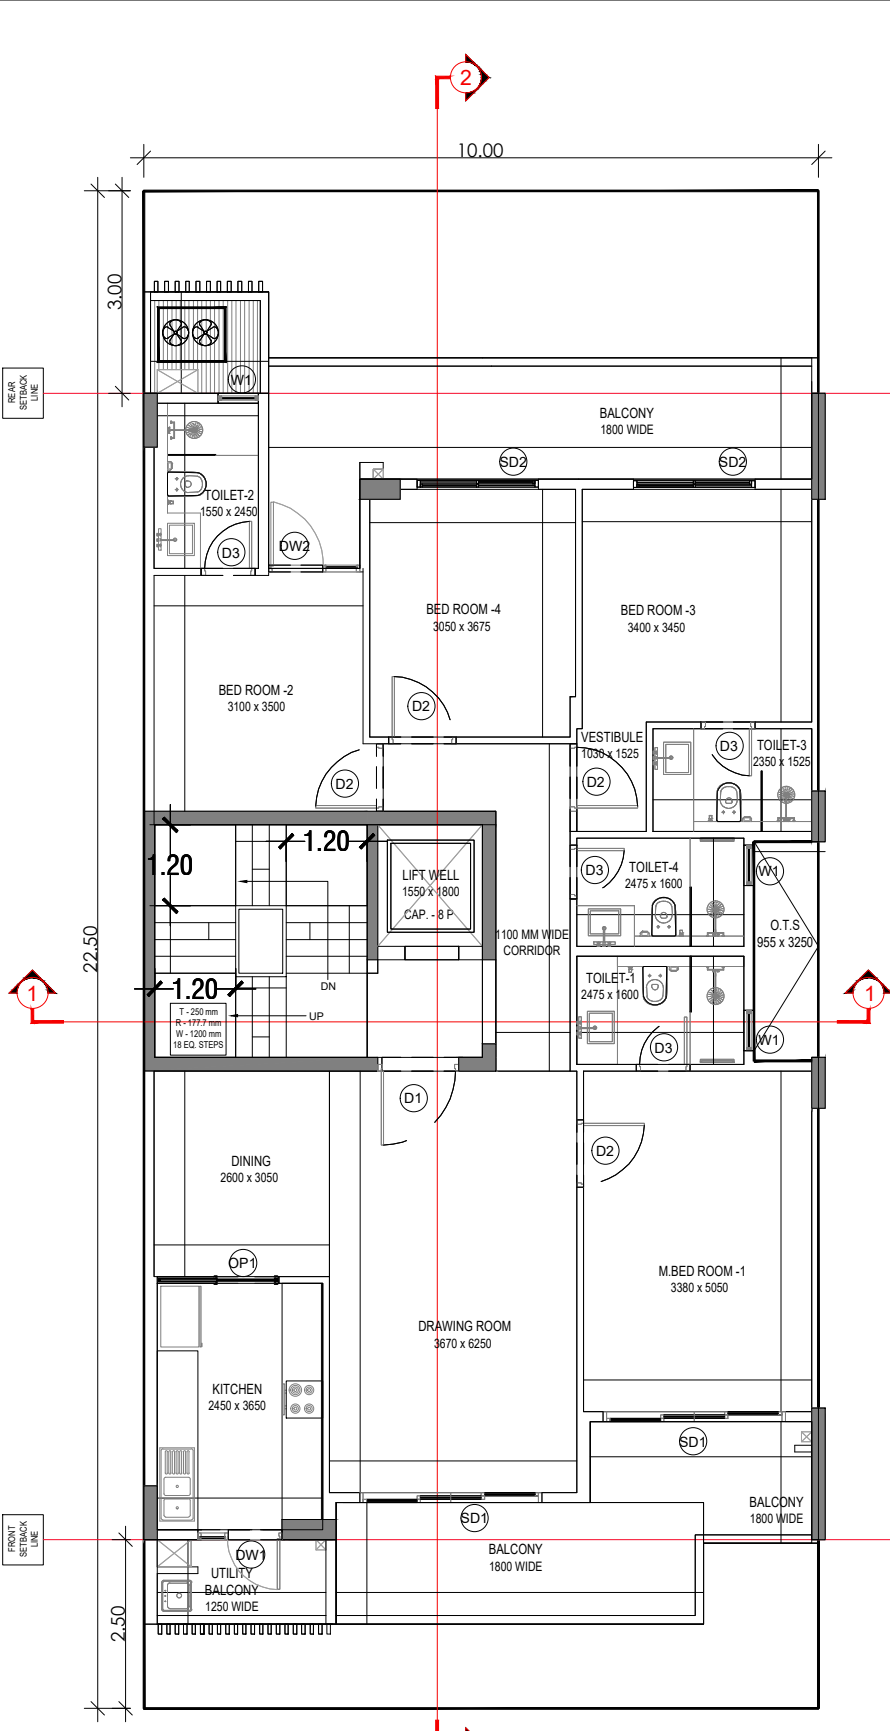


TYPICAL FLOOR PLAN

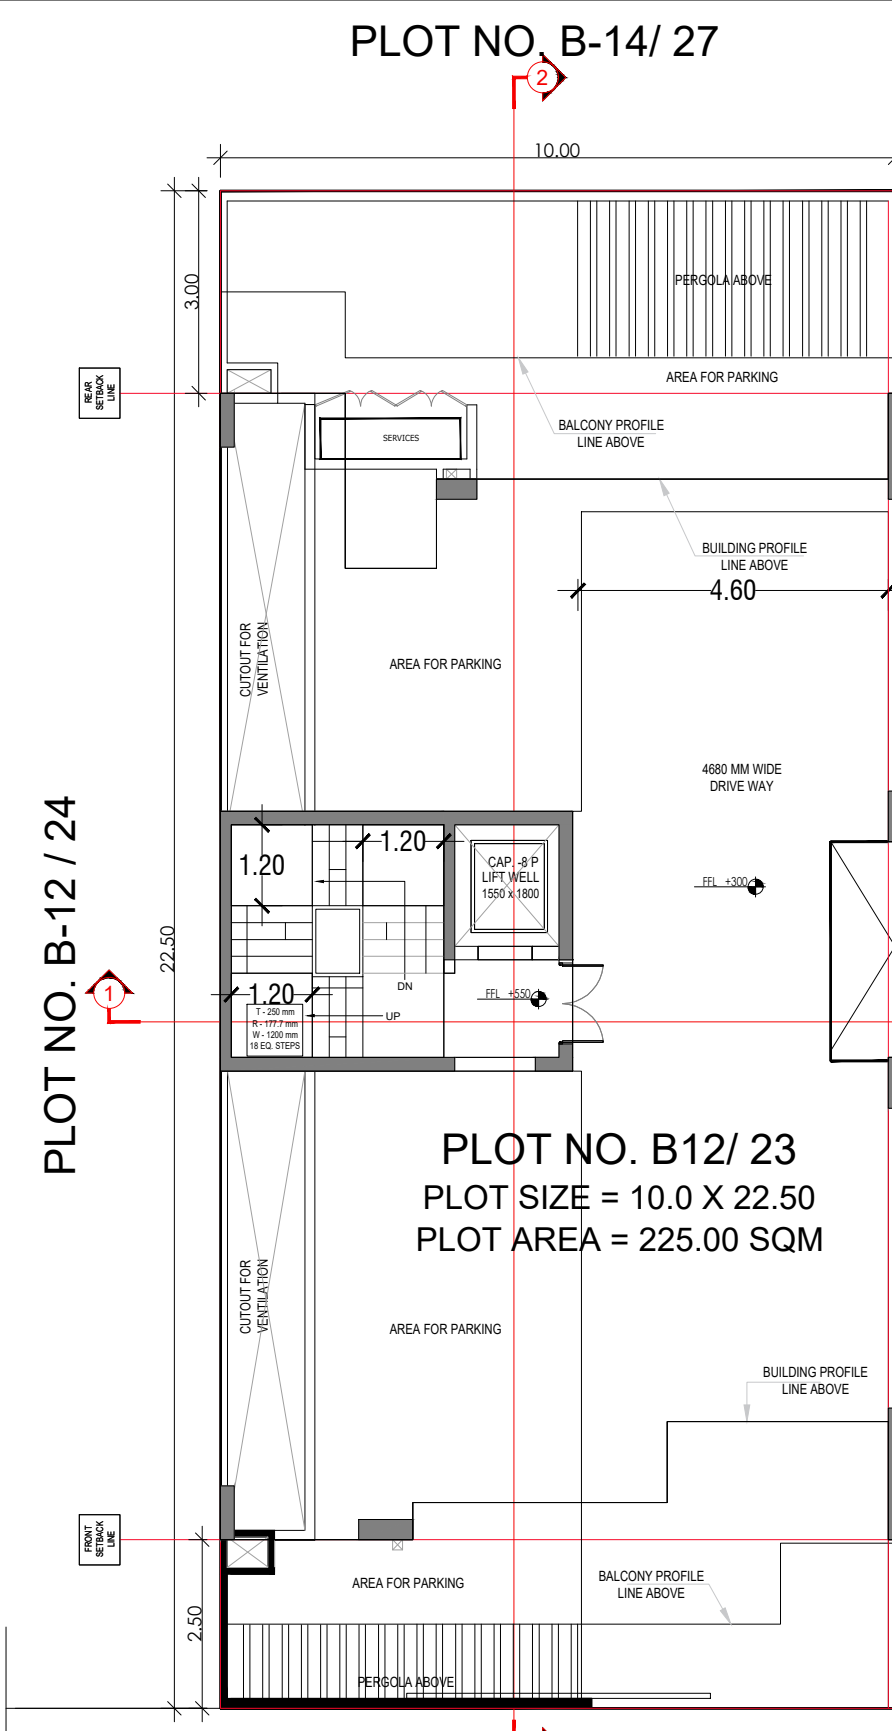

PLOT NO. B-12 / 24


PLOT NO. B-12 / 22

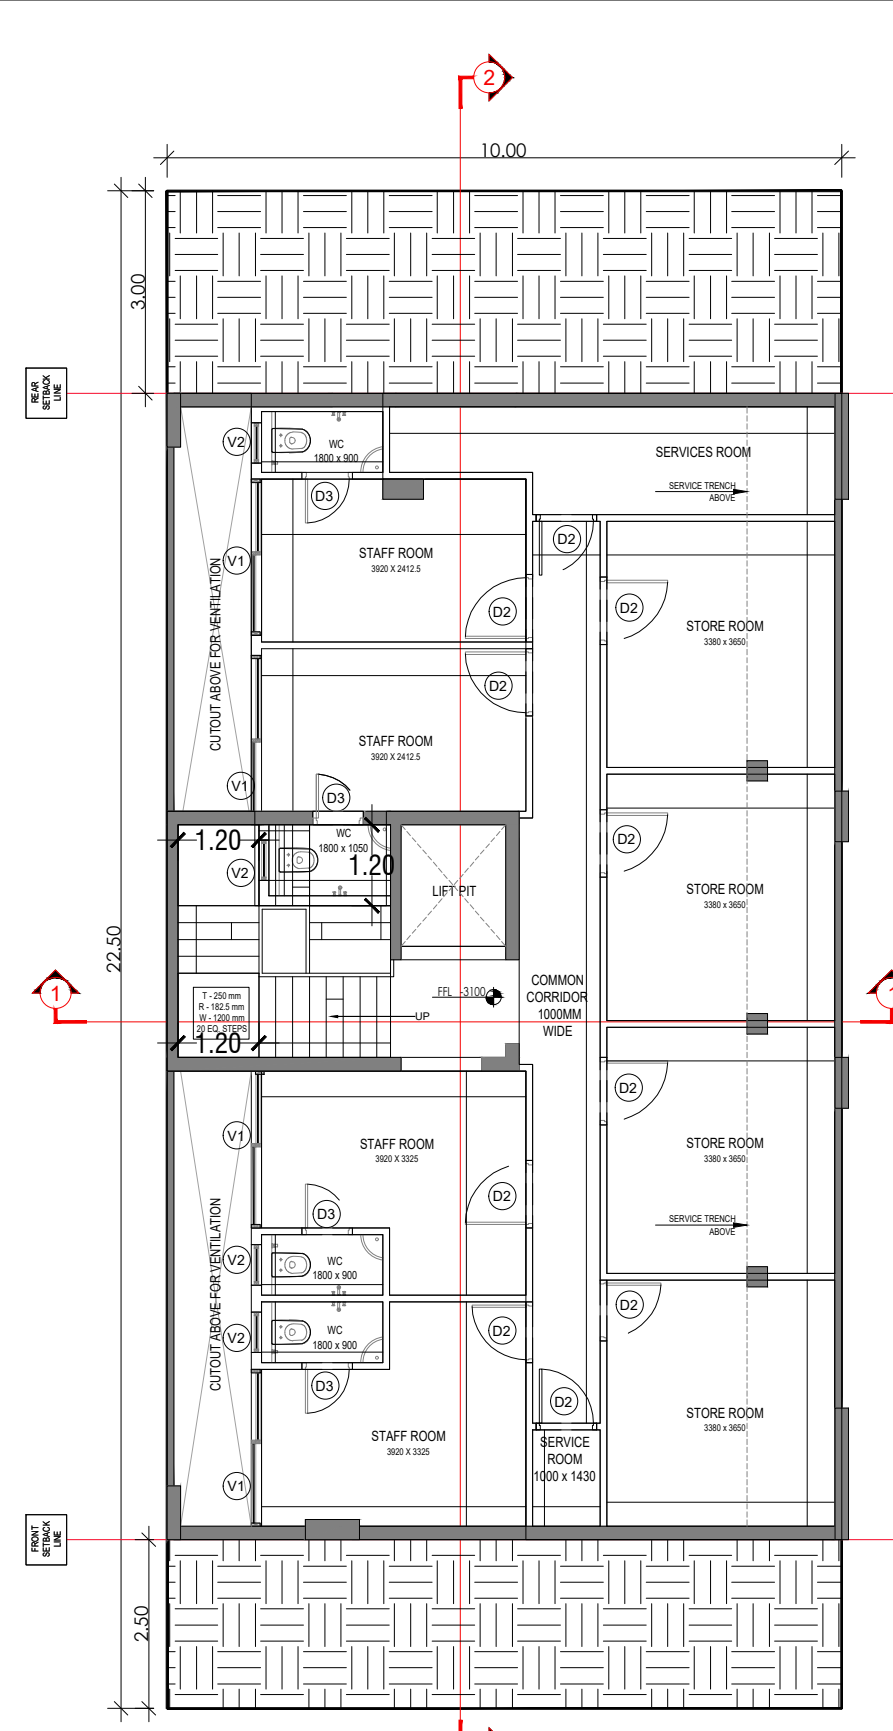


BASEMENT FLOOR PLAN




SECTION 1

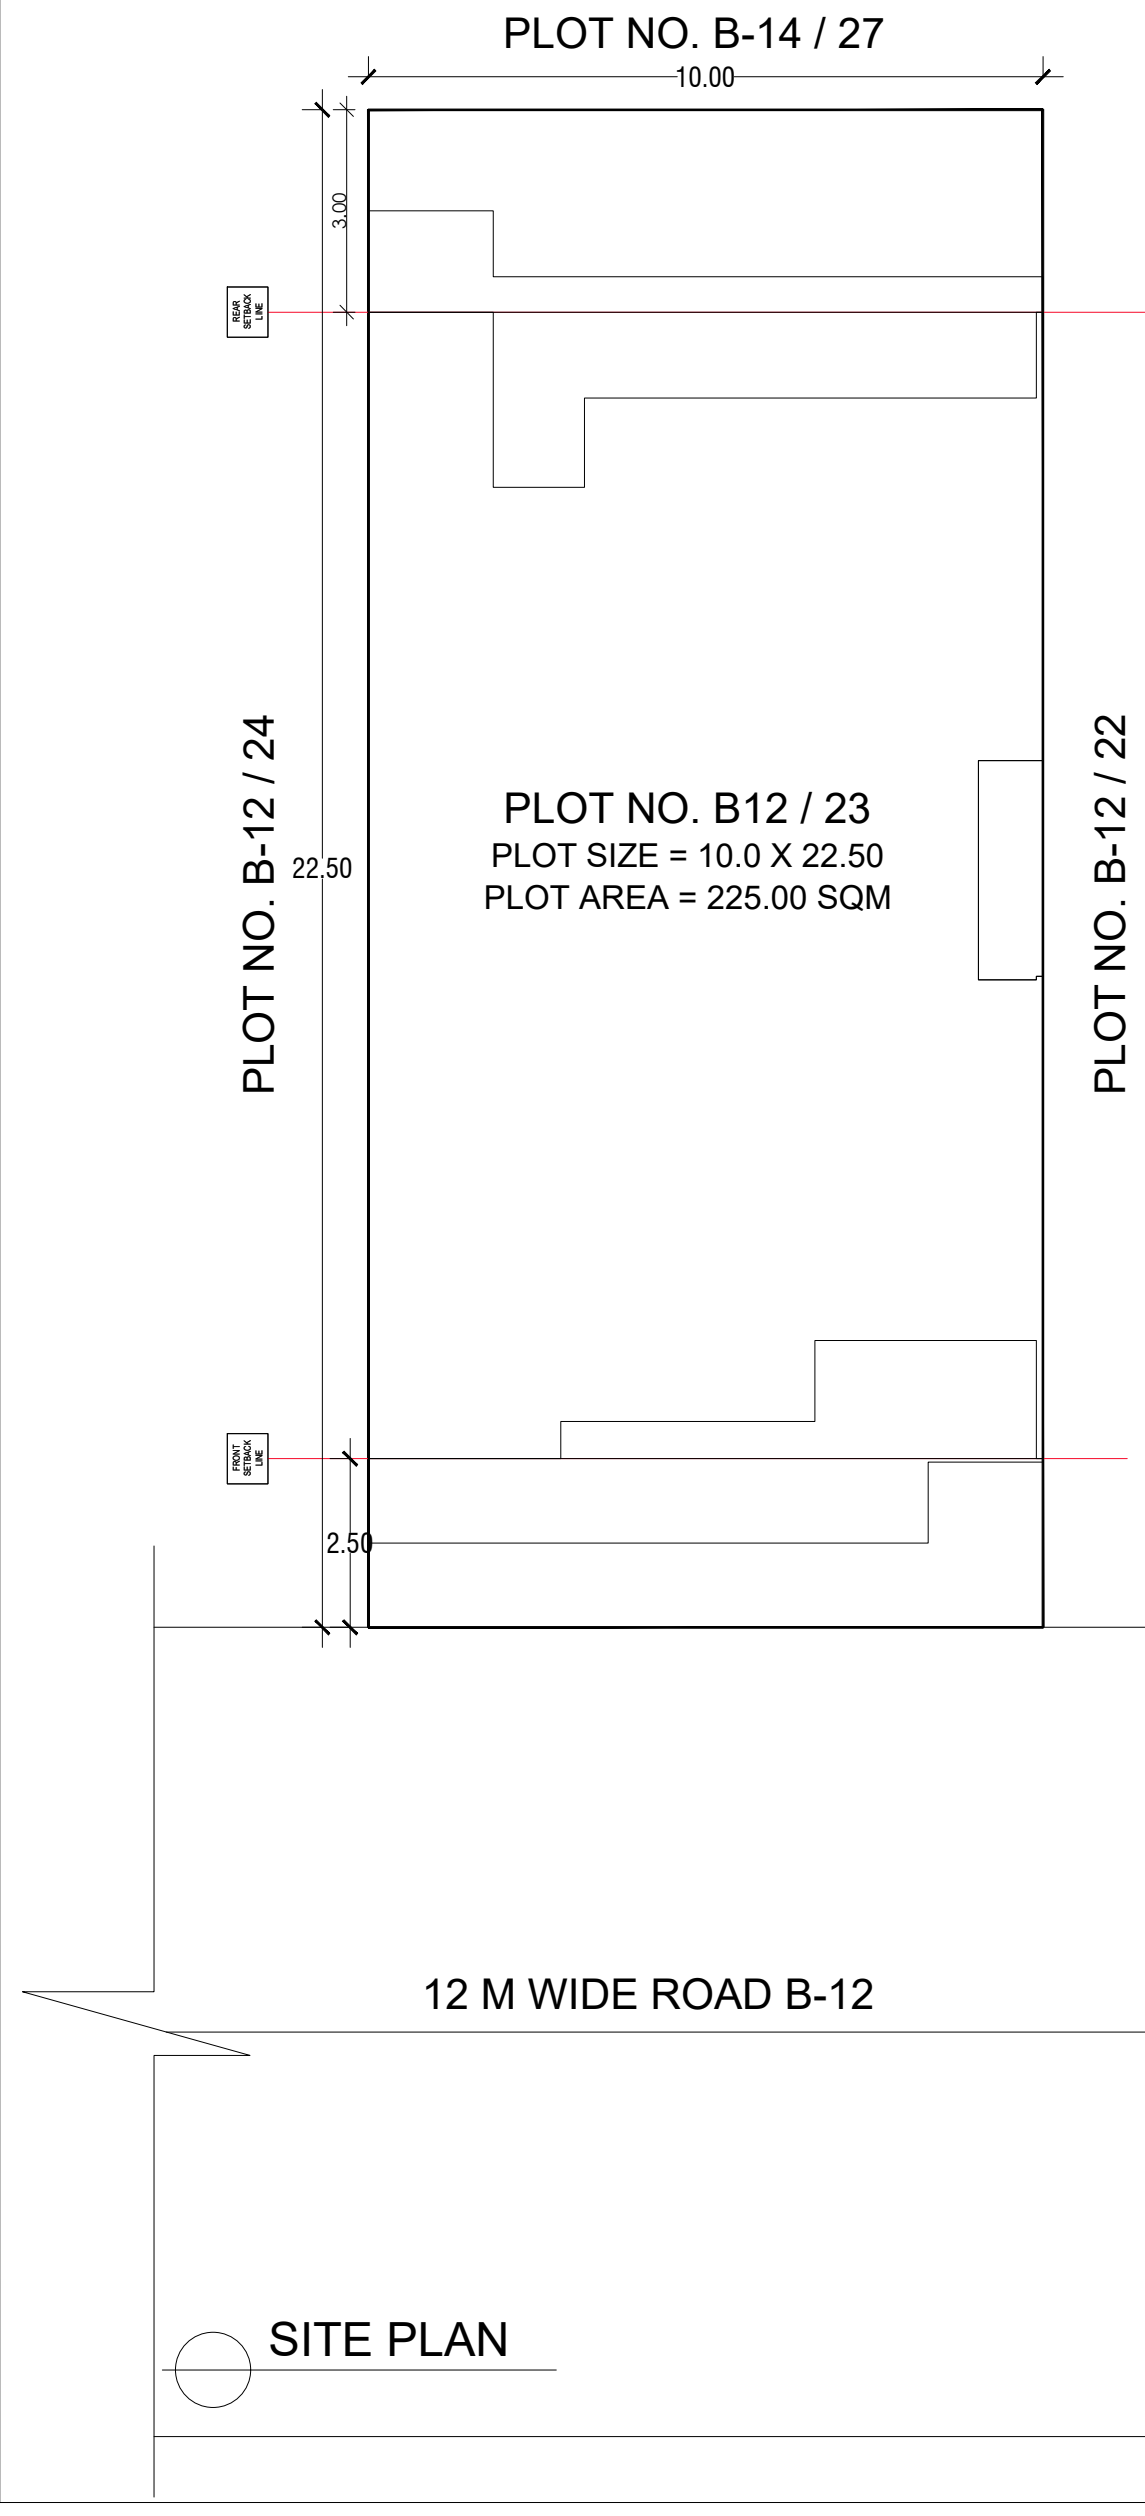

SITE PLAN

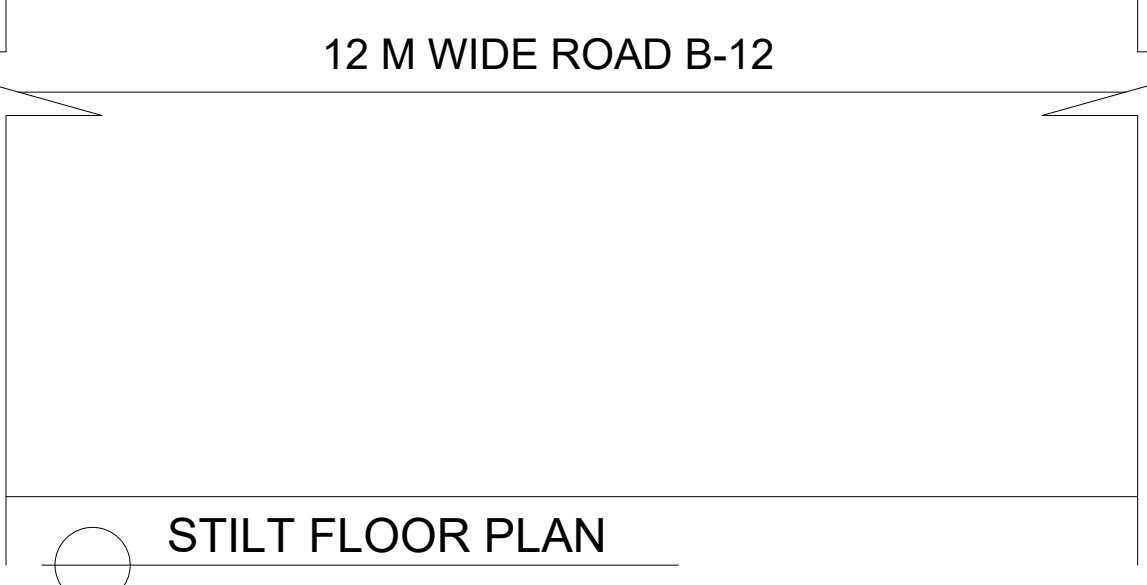


STILT FLOOR PLAN

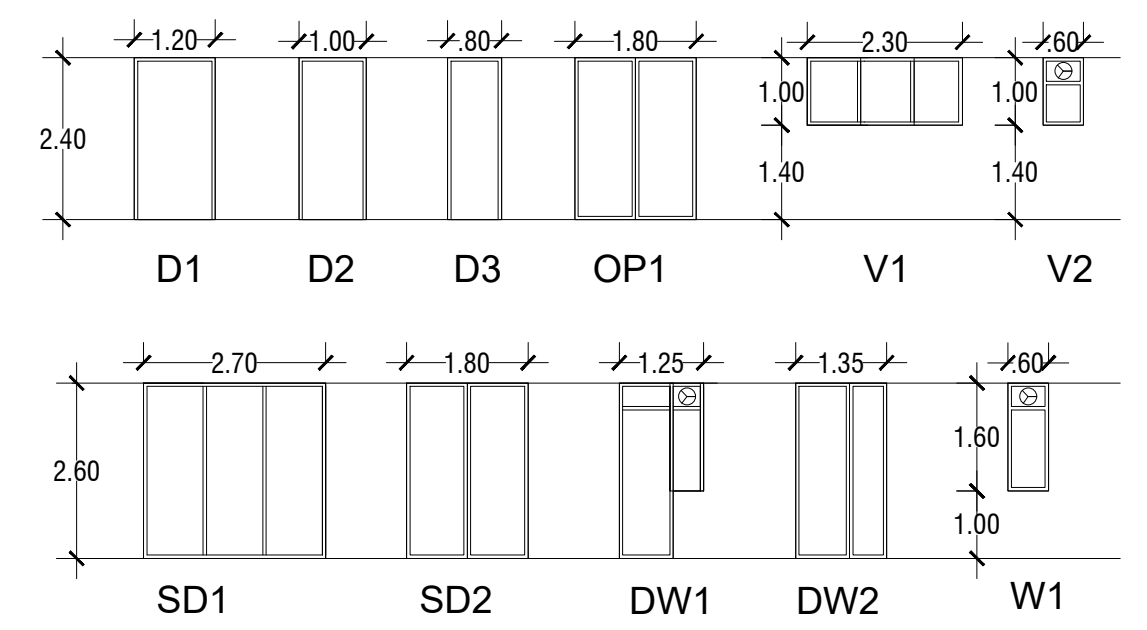


DOOR WINDOW SCHEDULE





FRONT ELEVATION

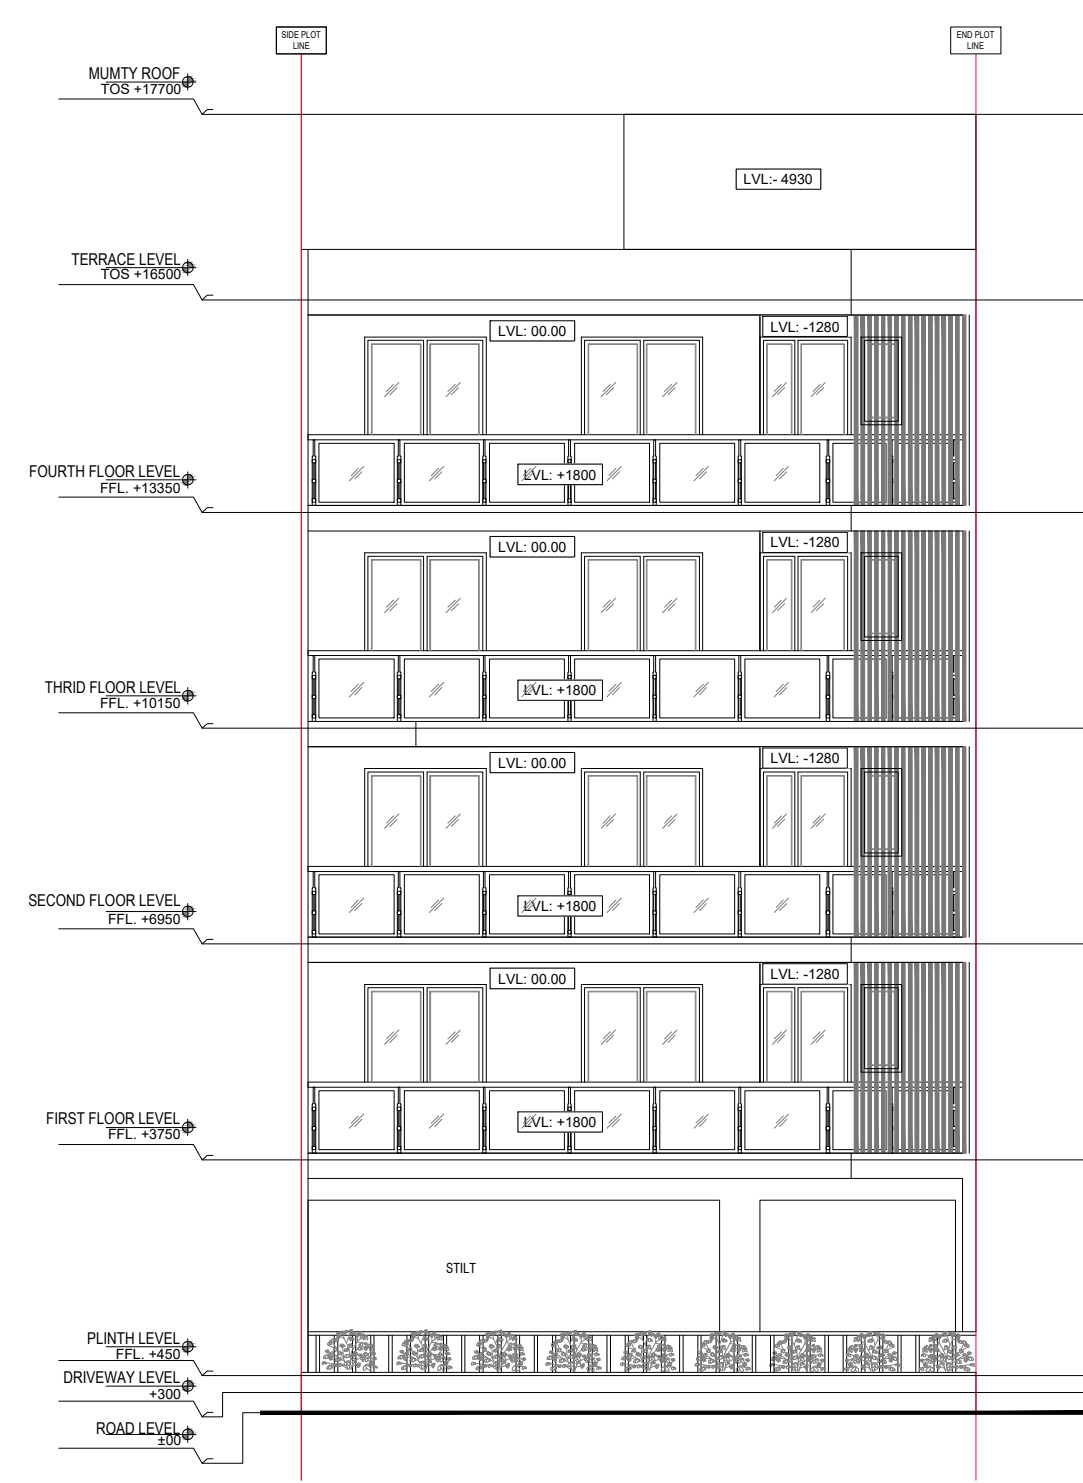

REAR ELEVATION

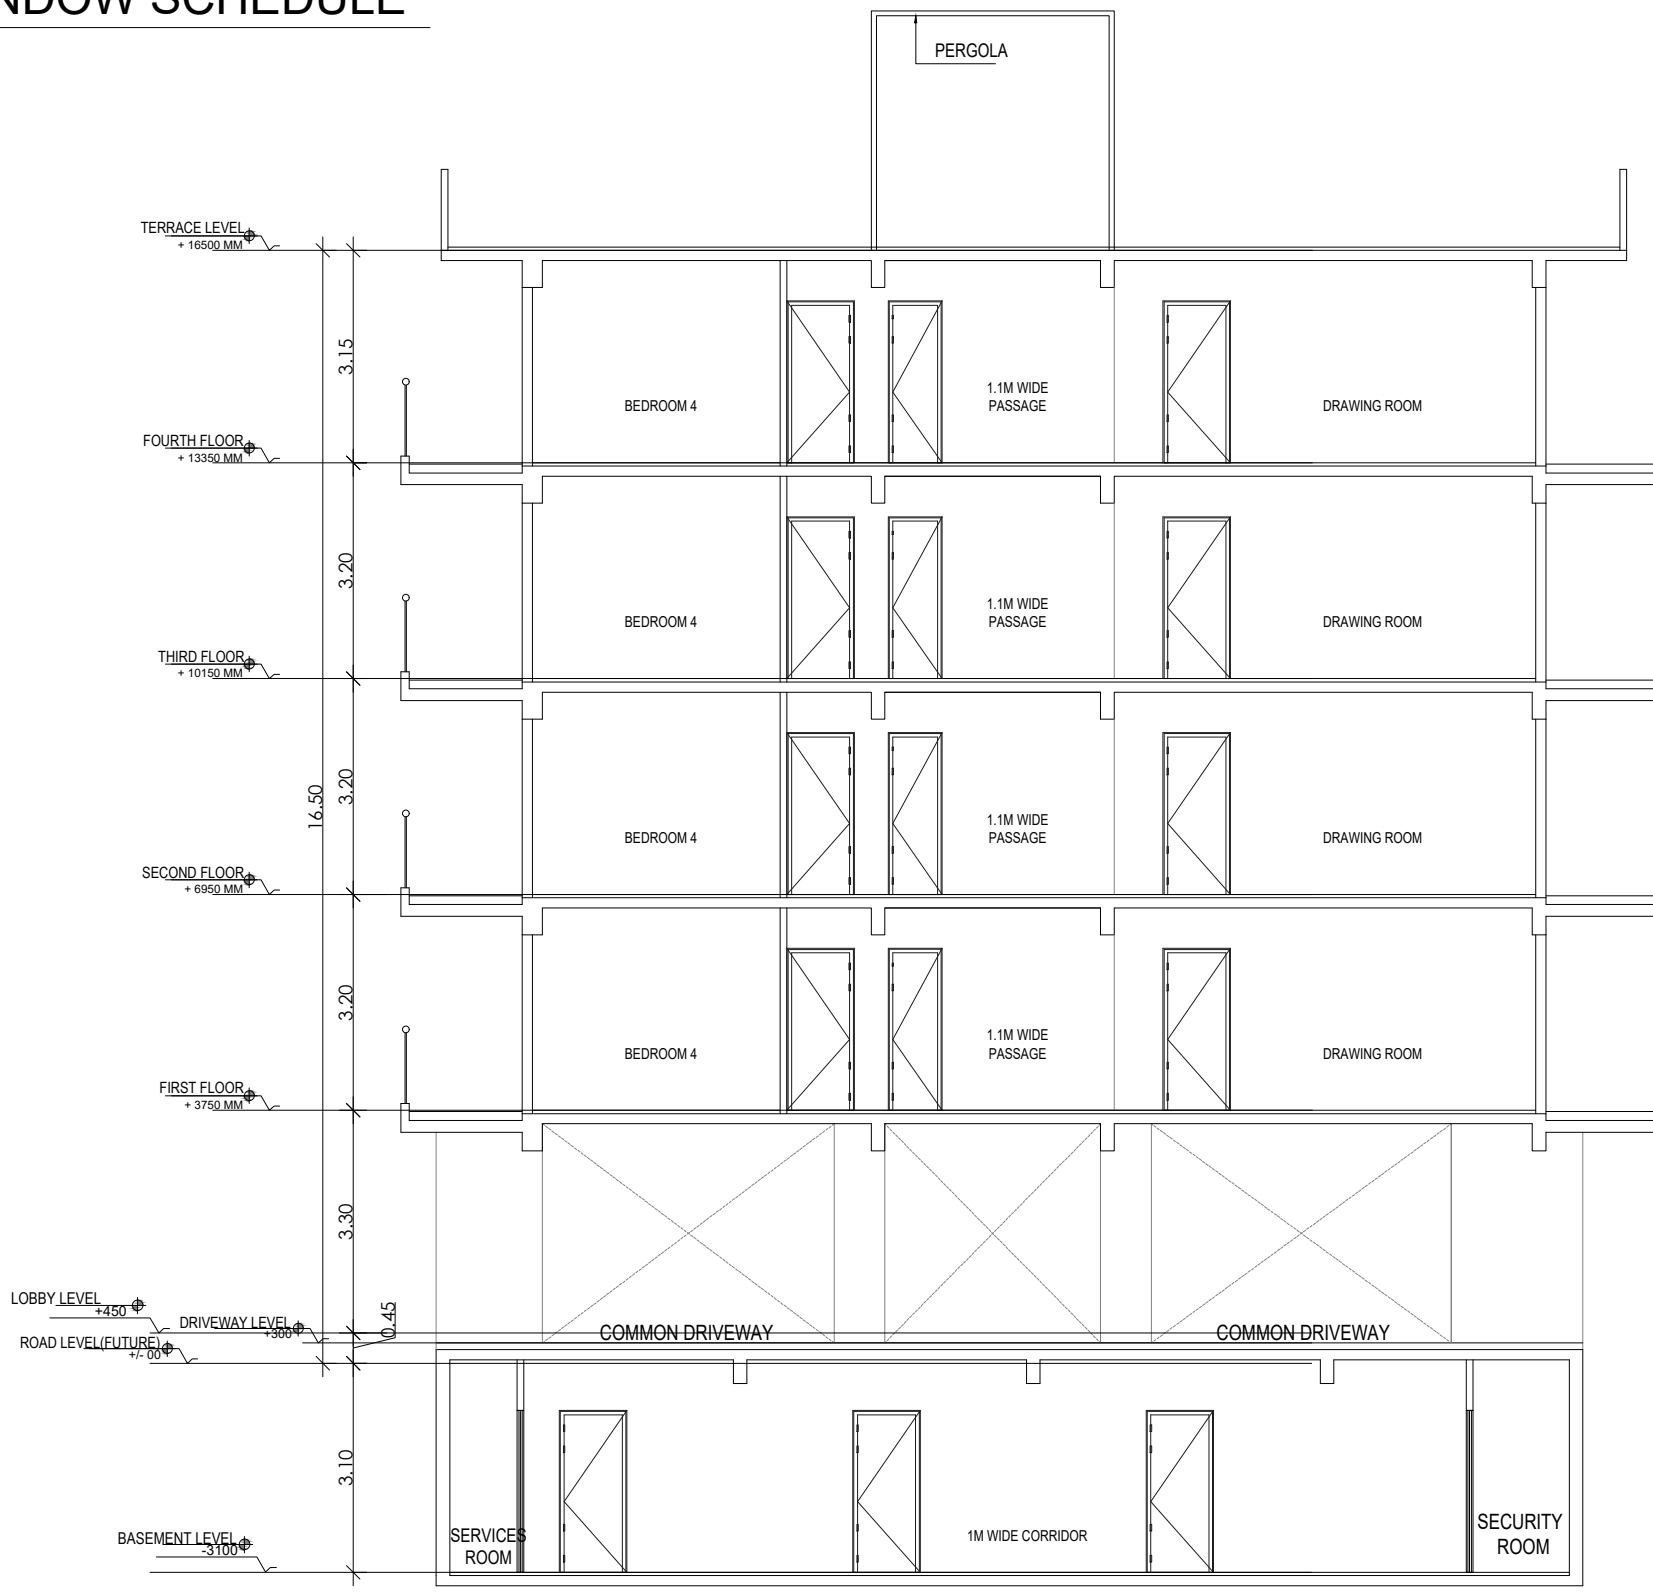

SECTION 2

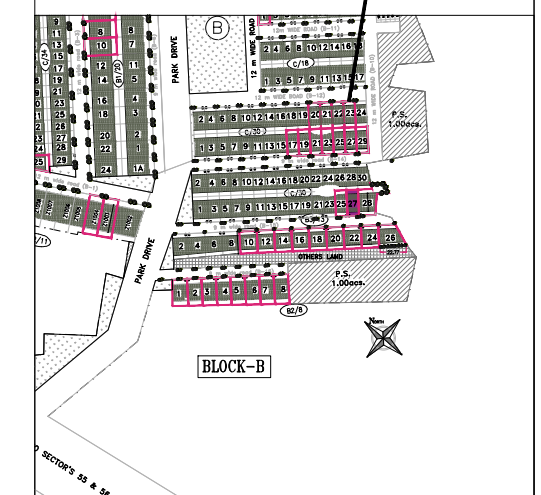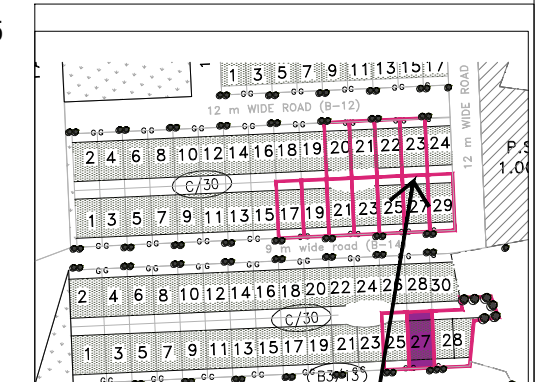

PLOT TYPE AS PER REVISED ZONING PLAN FOR DLF CITY PHASE V, GURUGRAM (HARYANA)
PLOT NO: B-12 / 23, AT 12 M WIDE ROAD B-12

Clients :-
M/s DLF LIMITED.

Architects
Arcop Associates Pvt. Ltd.
Plot- 36b, Sec-32, Gurgaon-122001
Ph: 26242050, 26242169

Architect's Signature


Owners' Signature

Project :-
Proposed Residential Building (Independent floors), On Plot No. B-12/ 23, DLF CITY PHASE - V, Gurugram, Haryana

Drawing Title:-
FLOOR PLANS, ELEVATION & SECTION, SITE PLAN

Date
17-11-2021

Drawing No.
01

SCALE