




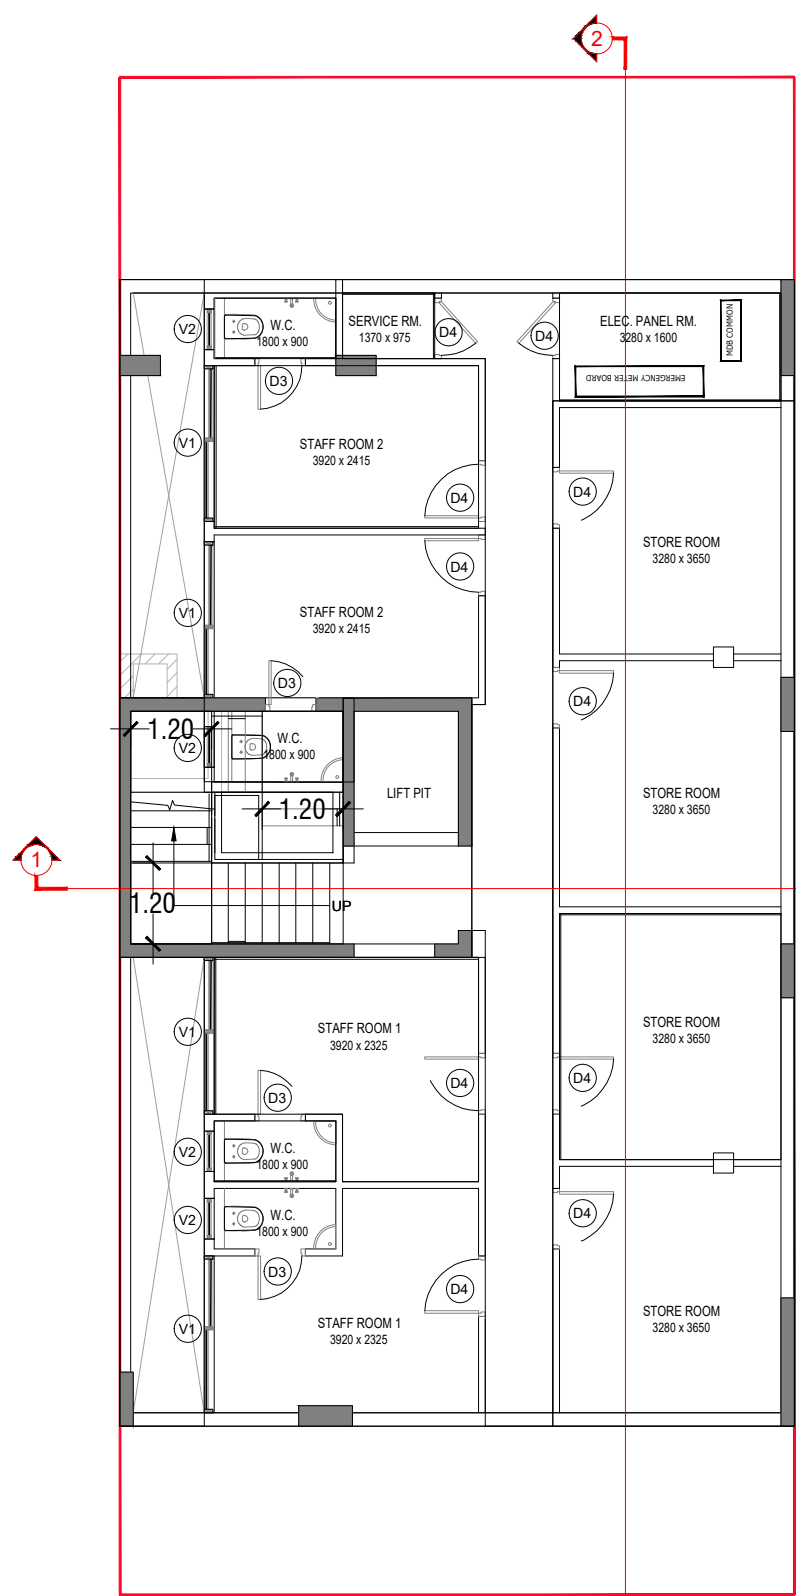


BASEMENT FLOOR PLAN

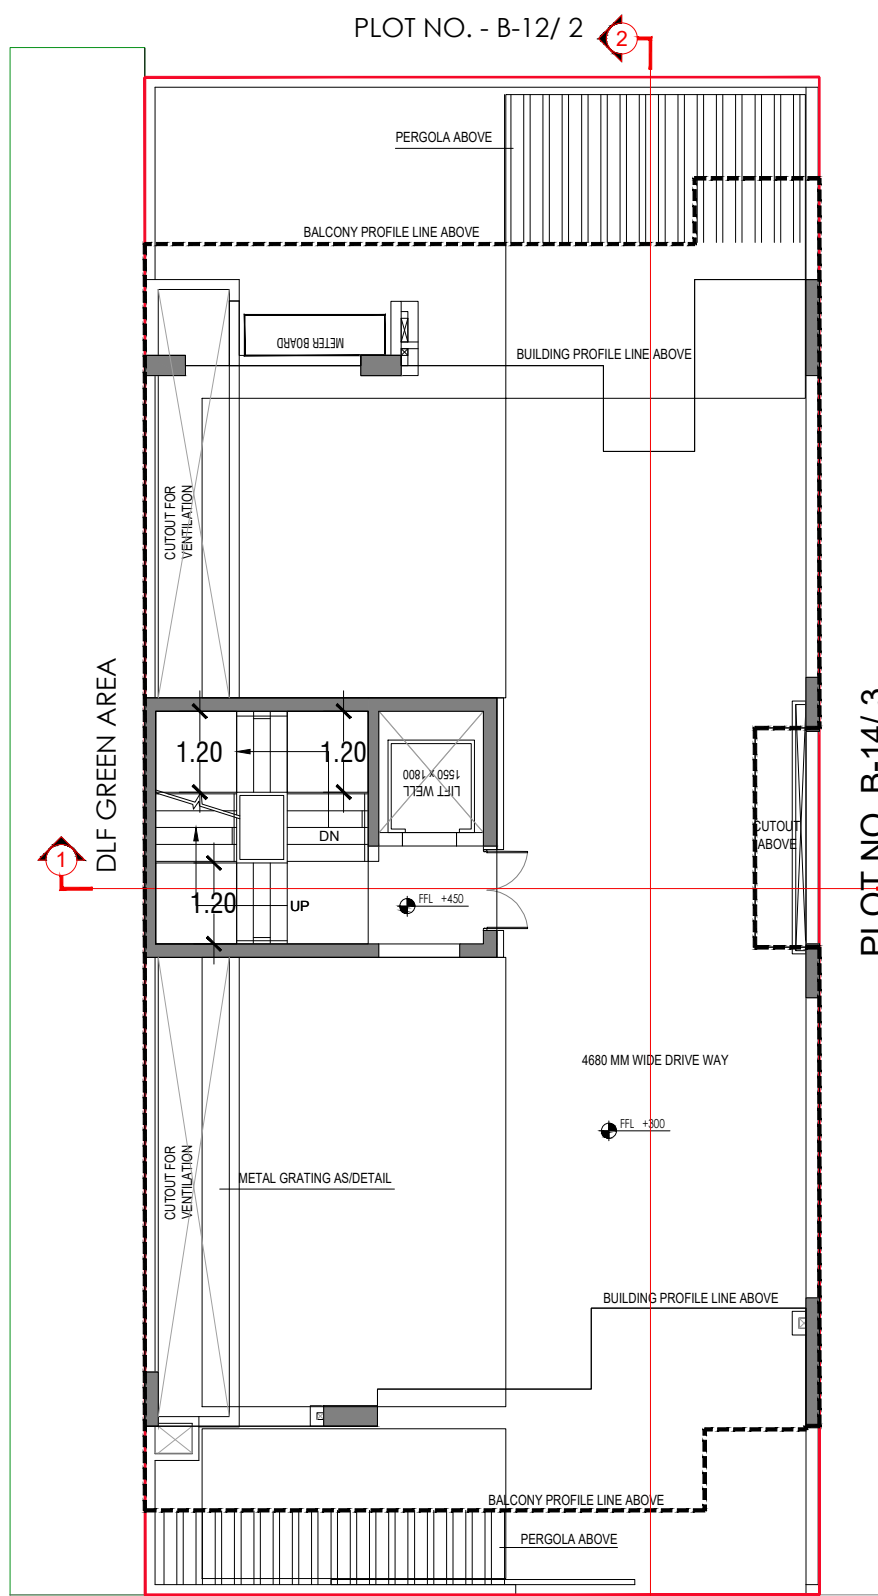


STILT FLOOR PLAN

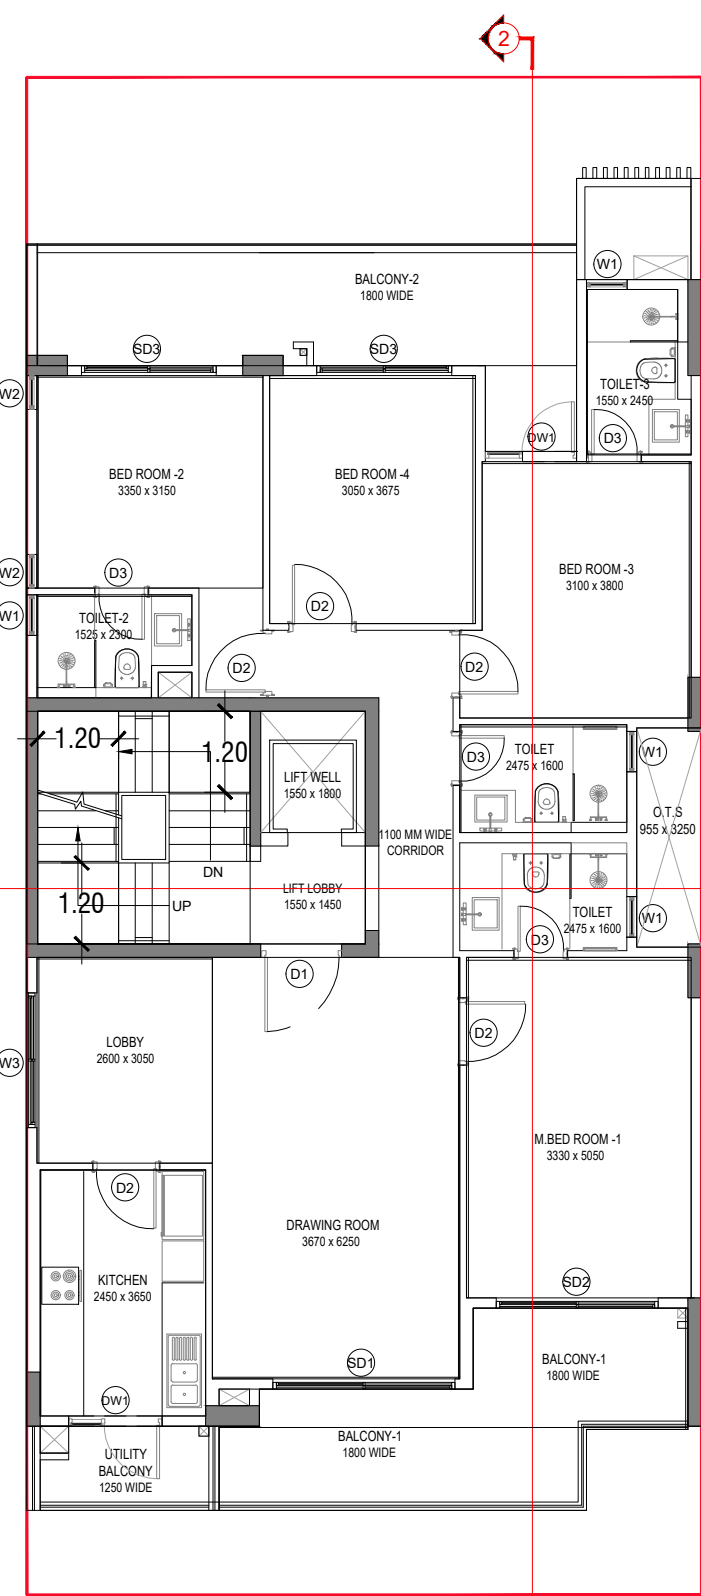


TYPICAL FLOOR PLAN

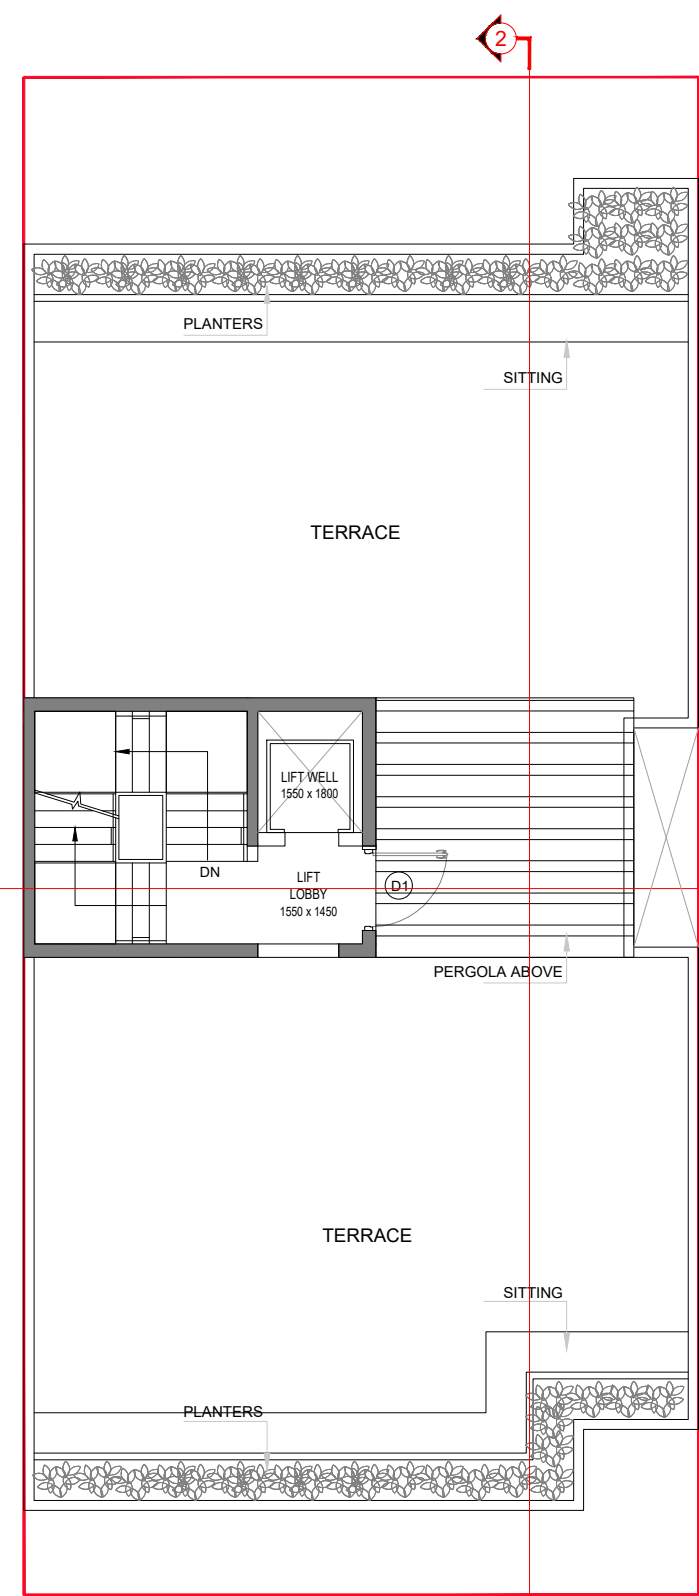


TERRACE FLOOR PLAN

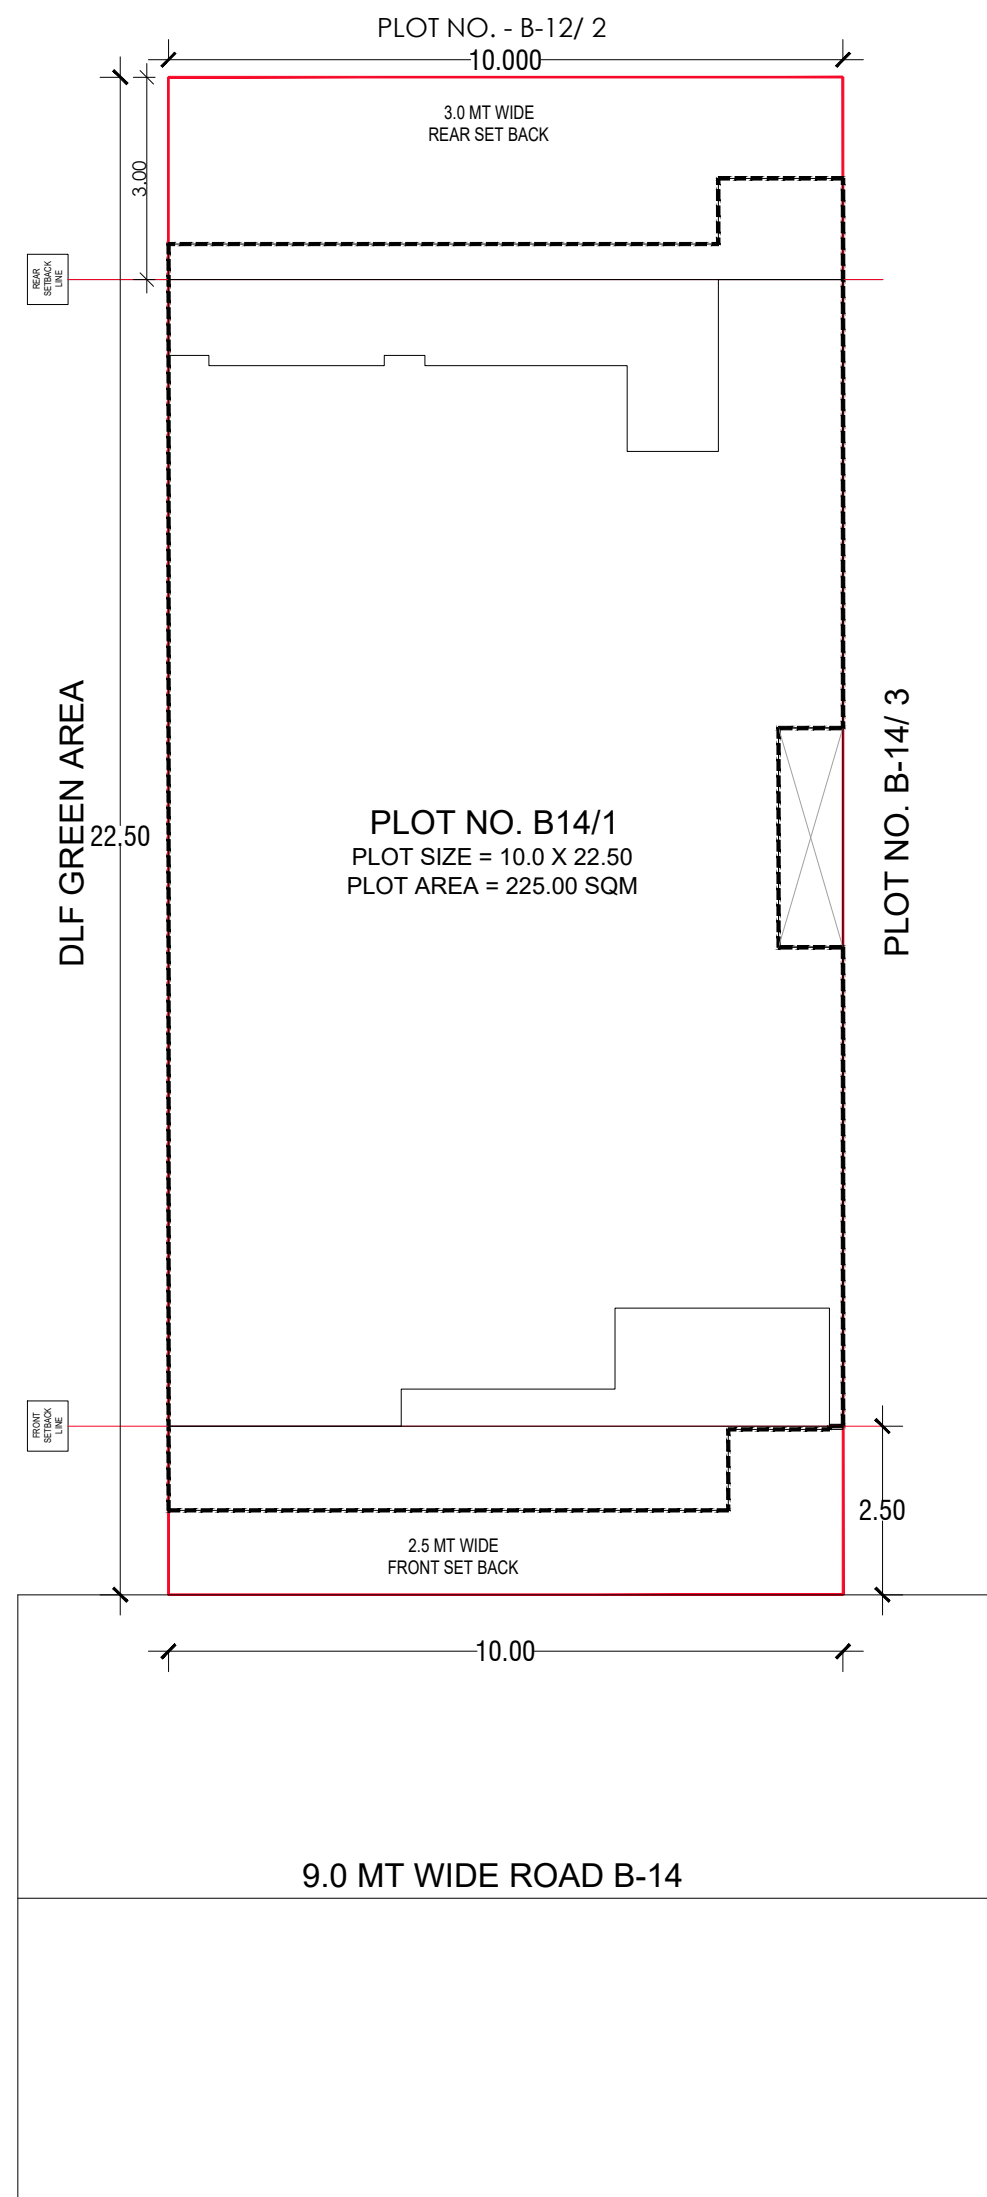


SITE PLAN

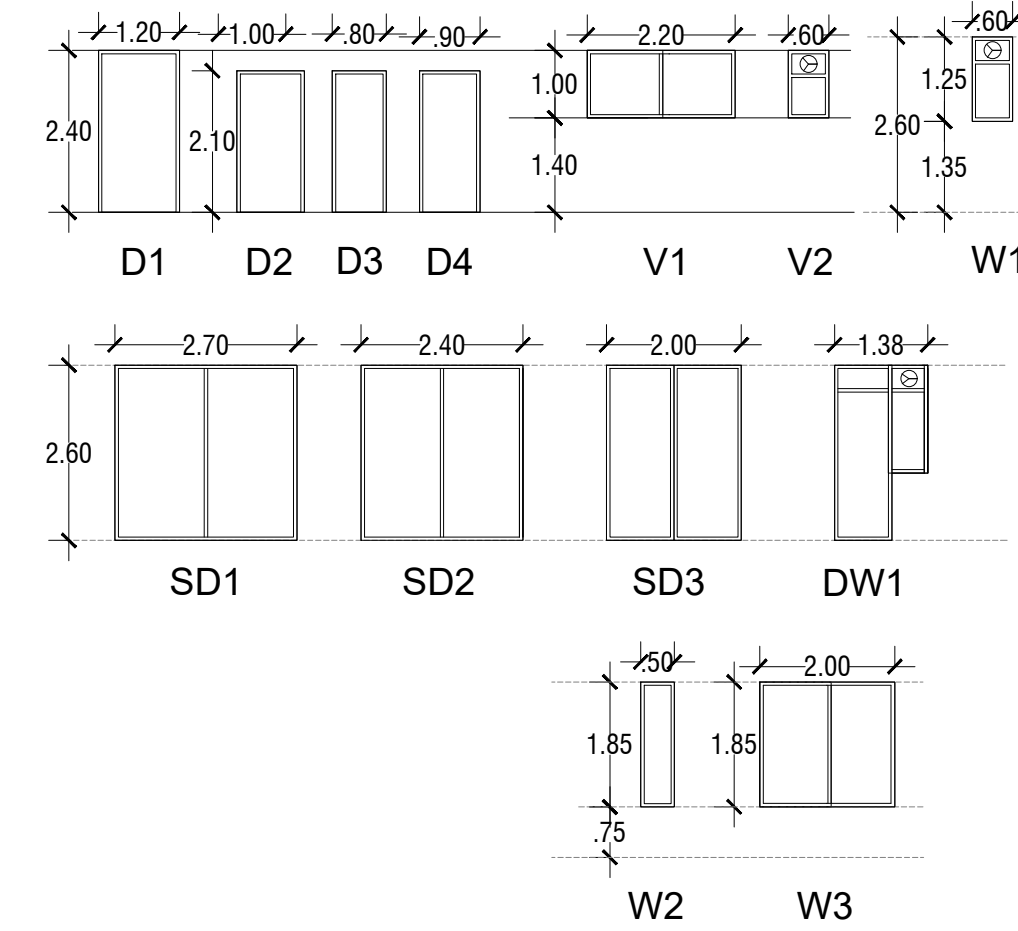


DOOR WINDOW SCHEDULE

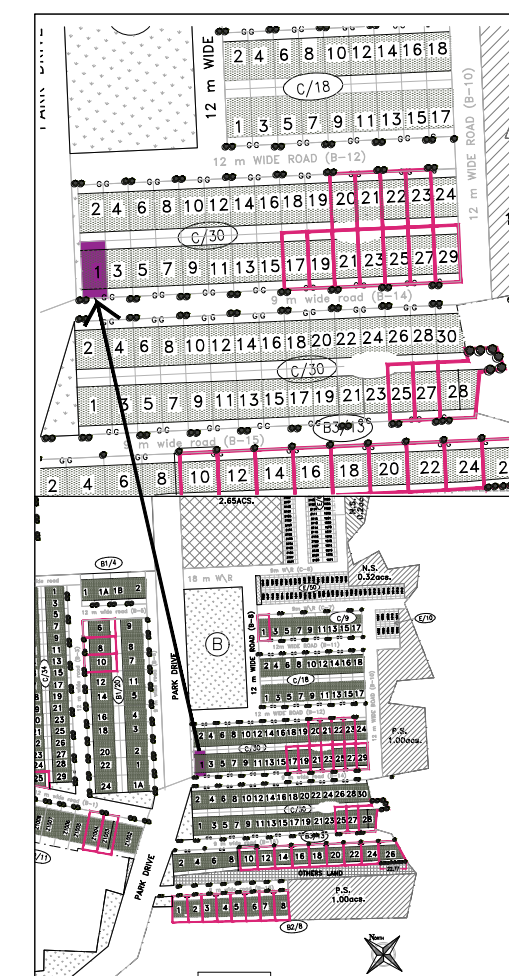


PLOT TYPE AS PER REVISED ZONING PLAN FOR DLF CITY PHASE V, GURUGRAM (HARYANA) PLOT NO: B-14/1 AT 9 M WIDE ROAD B-14

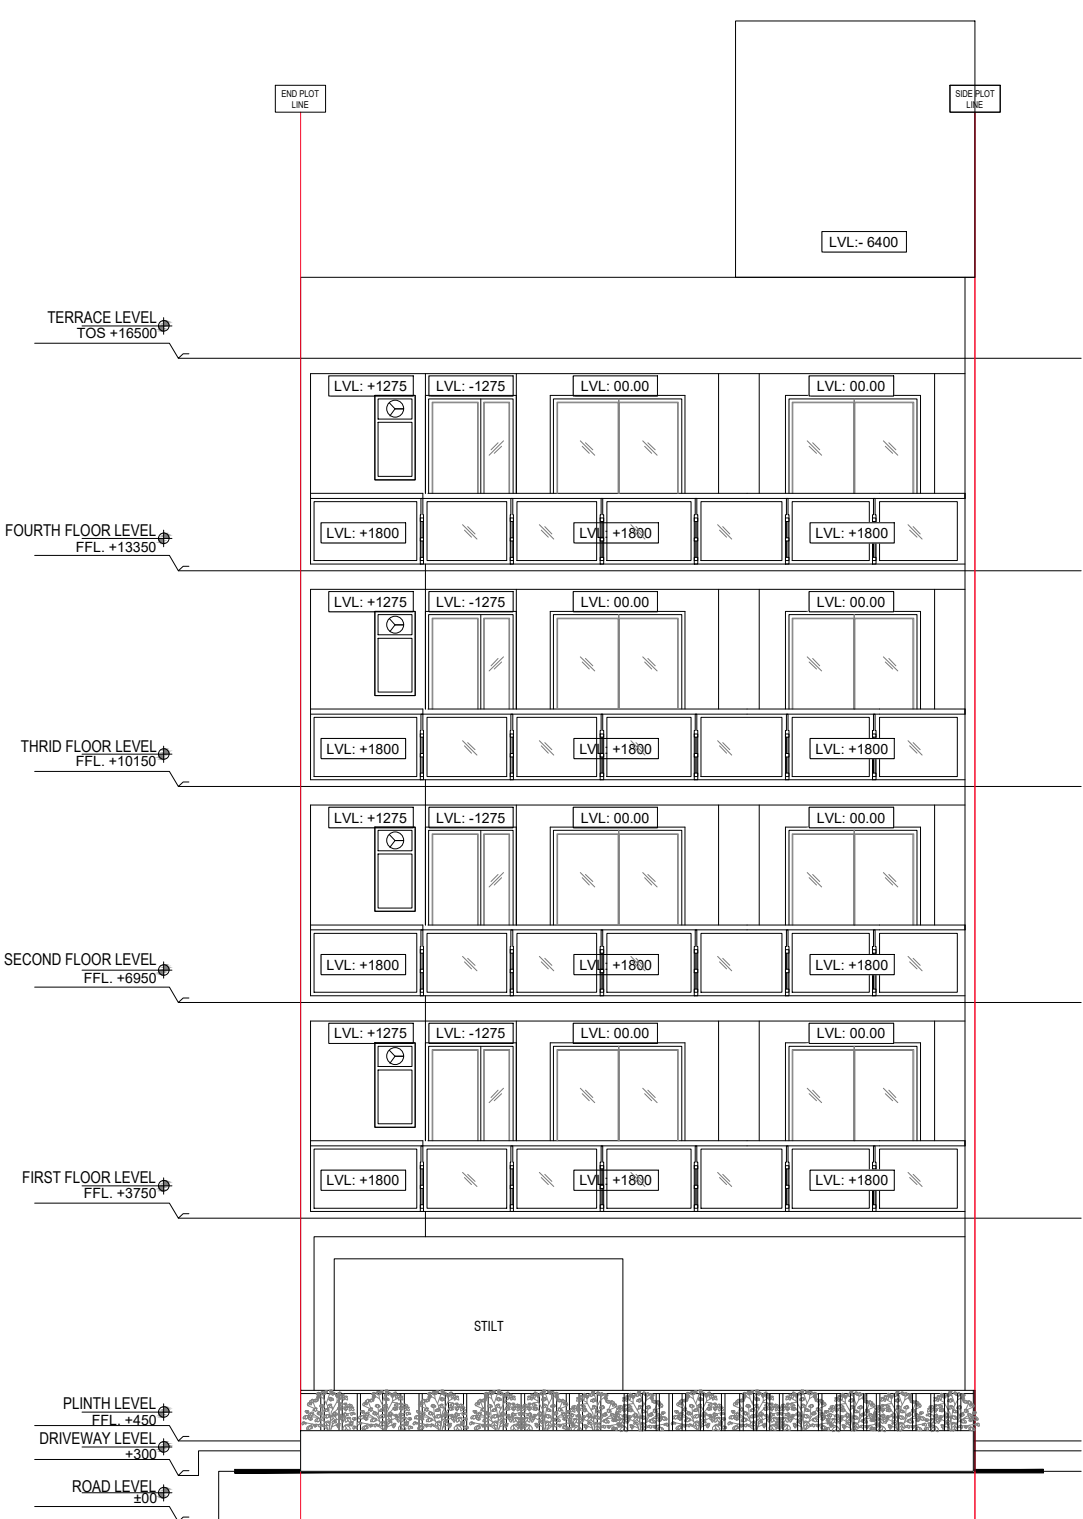


REAR ELEVATION

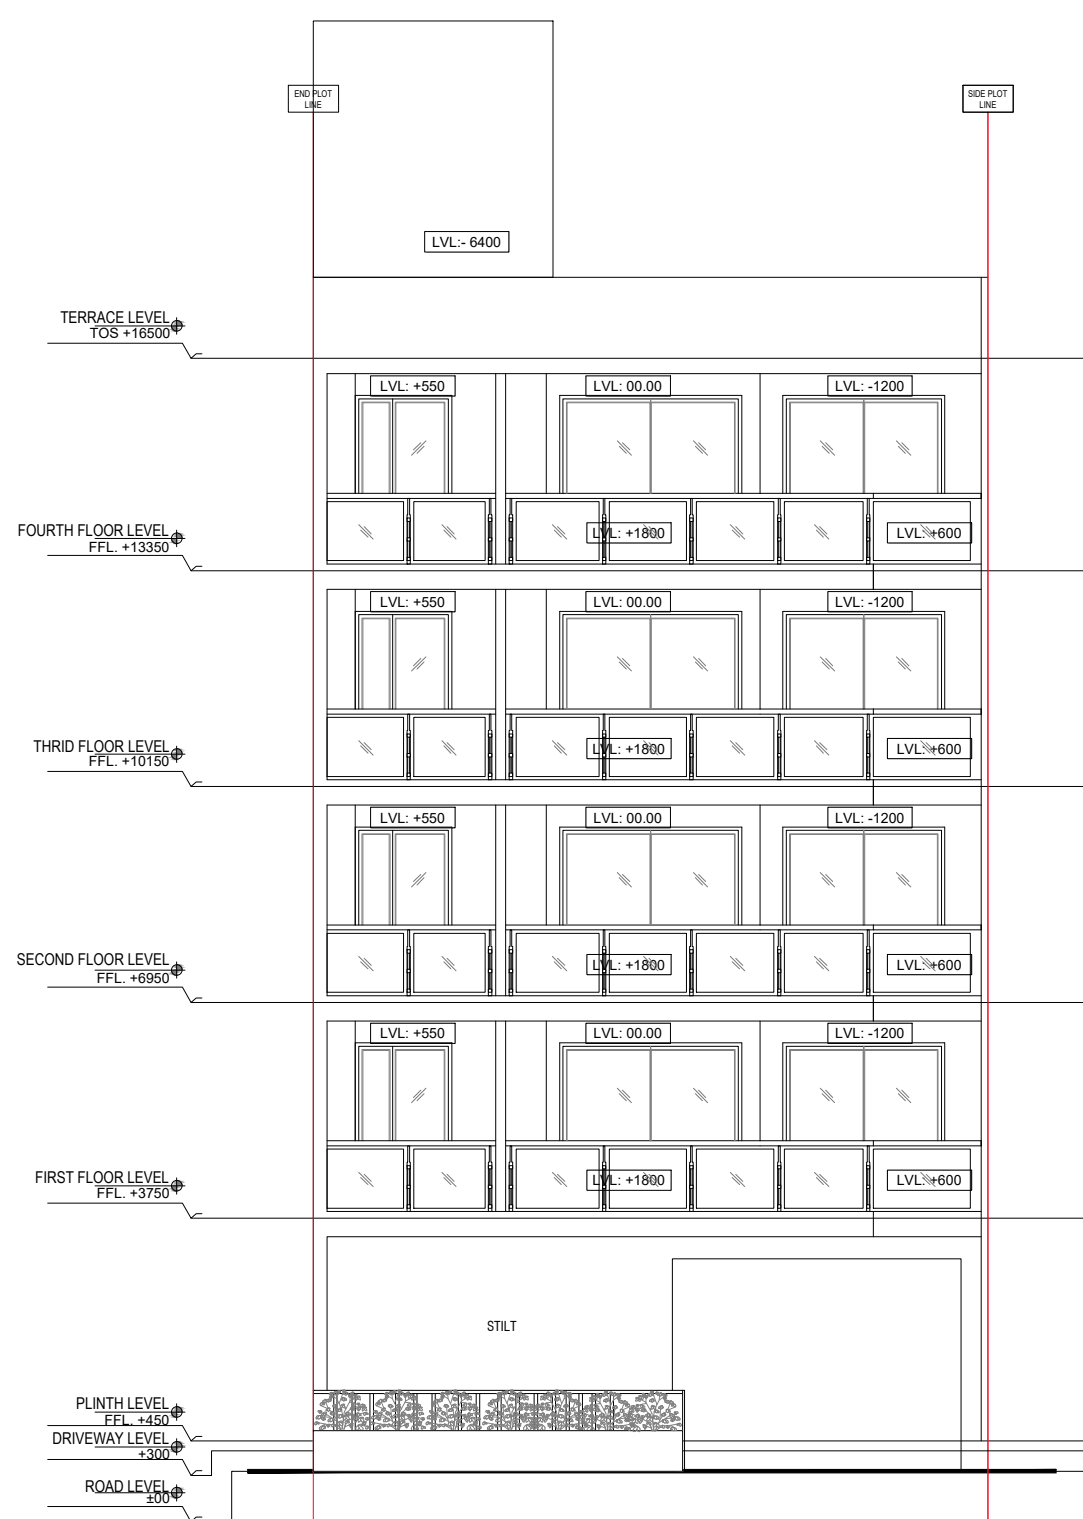

FRONT ELEVATION

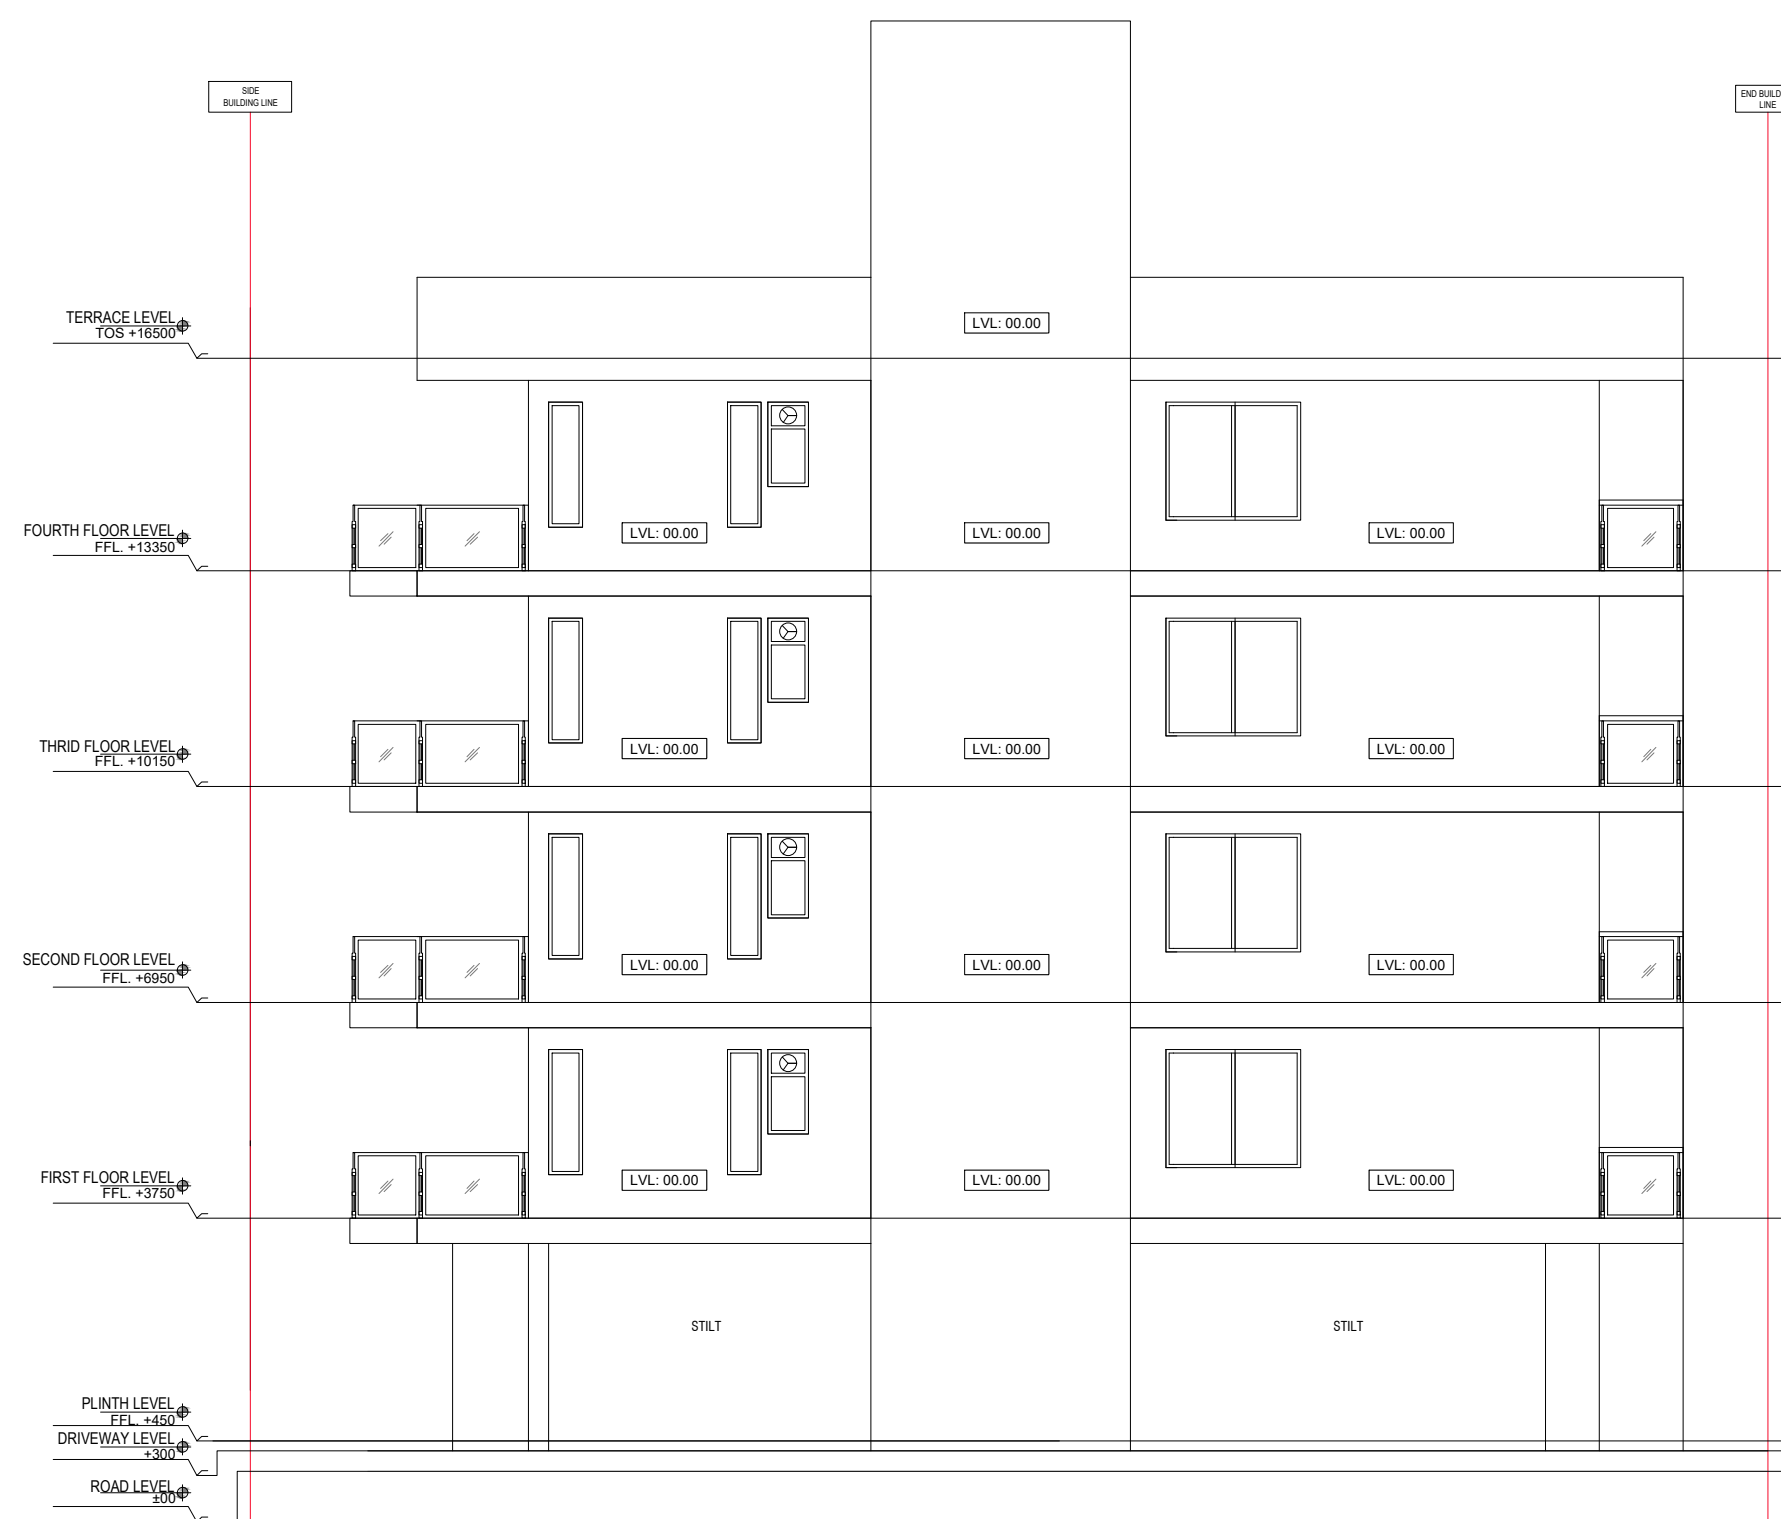

SIDE ELEVATION

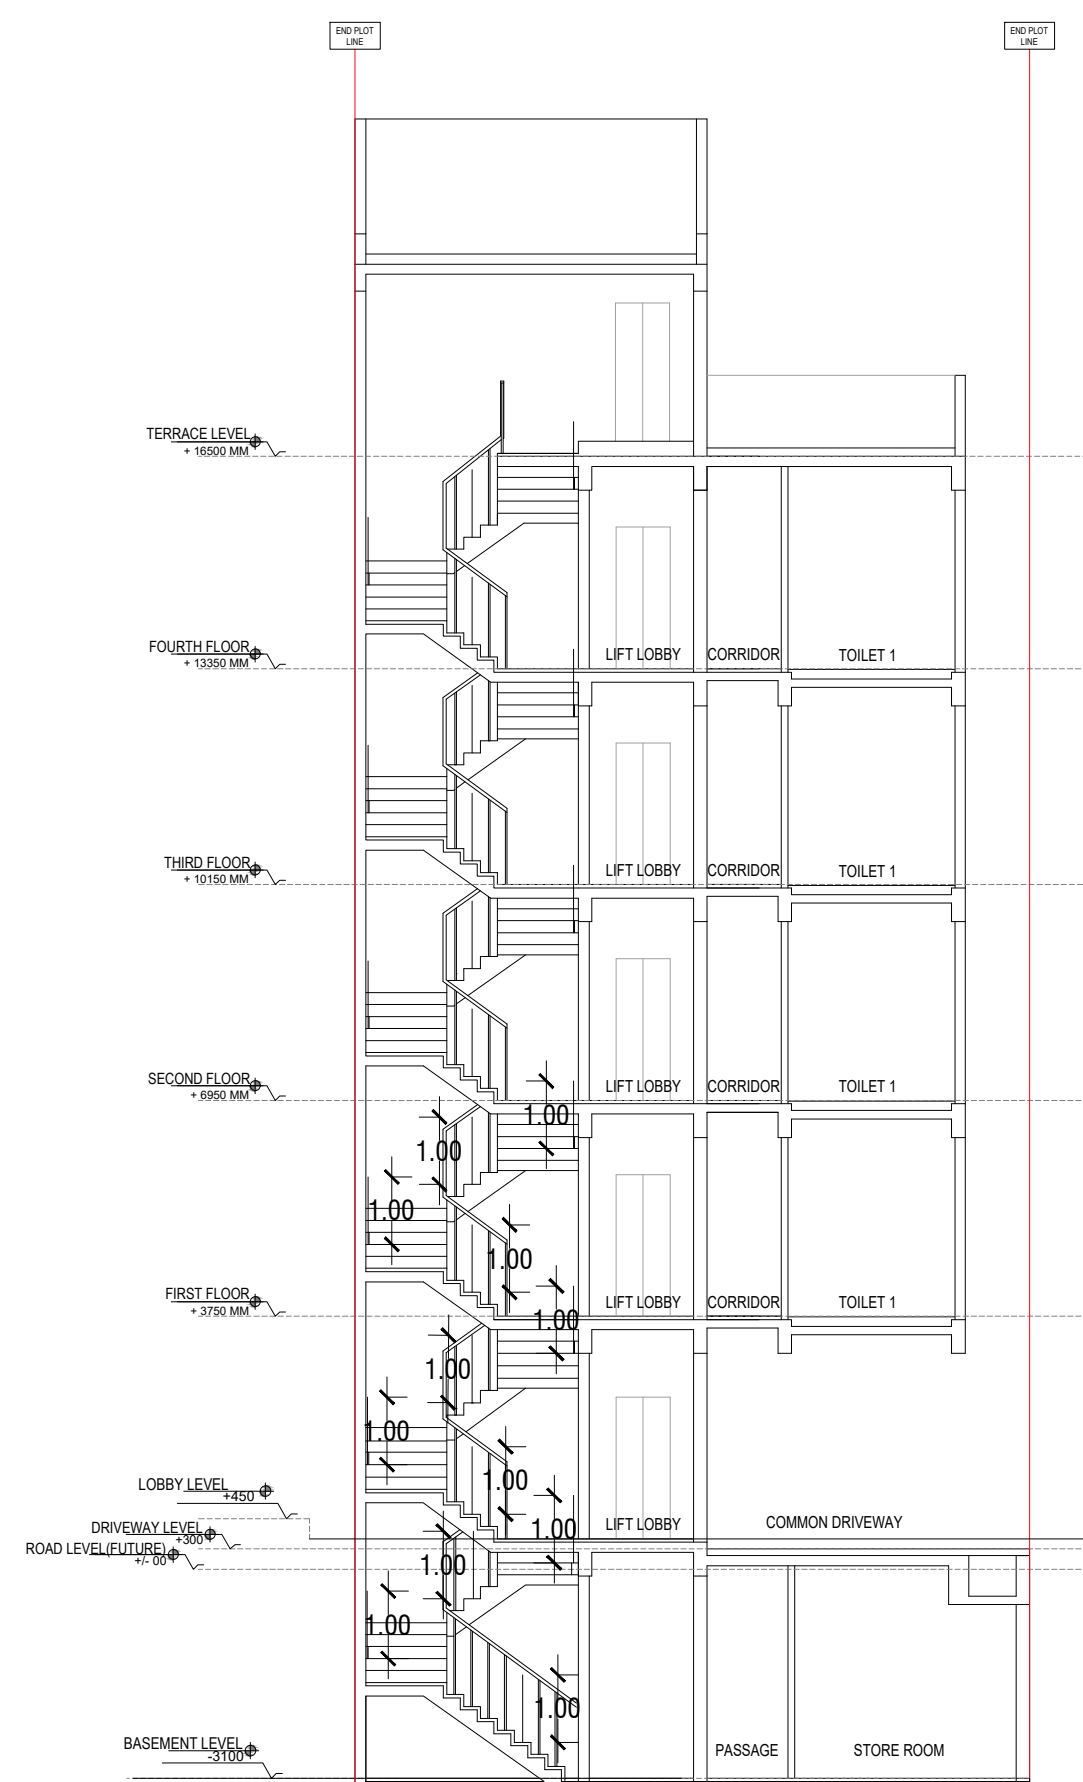

SECTION 1

Clients :-

M/s DLF LIMITED.

Architects

Arcop Associates Pvt. Ltd.
Plot- 36b, Sec-32, Gurgaon-122001

Architect's Signature



Owners' Signature

Project :-

Proposed Residential Building
(Independent floors),
On Plot No. B-14/1,
DLF CITY PHASE - V,
Gurugram, Haryana

Drawing Title:-

FLOOR PLANS, ELEVATION &
SECTION, SITE PLAN


Date

28-01-2022


SCALE

Drawing No.


01

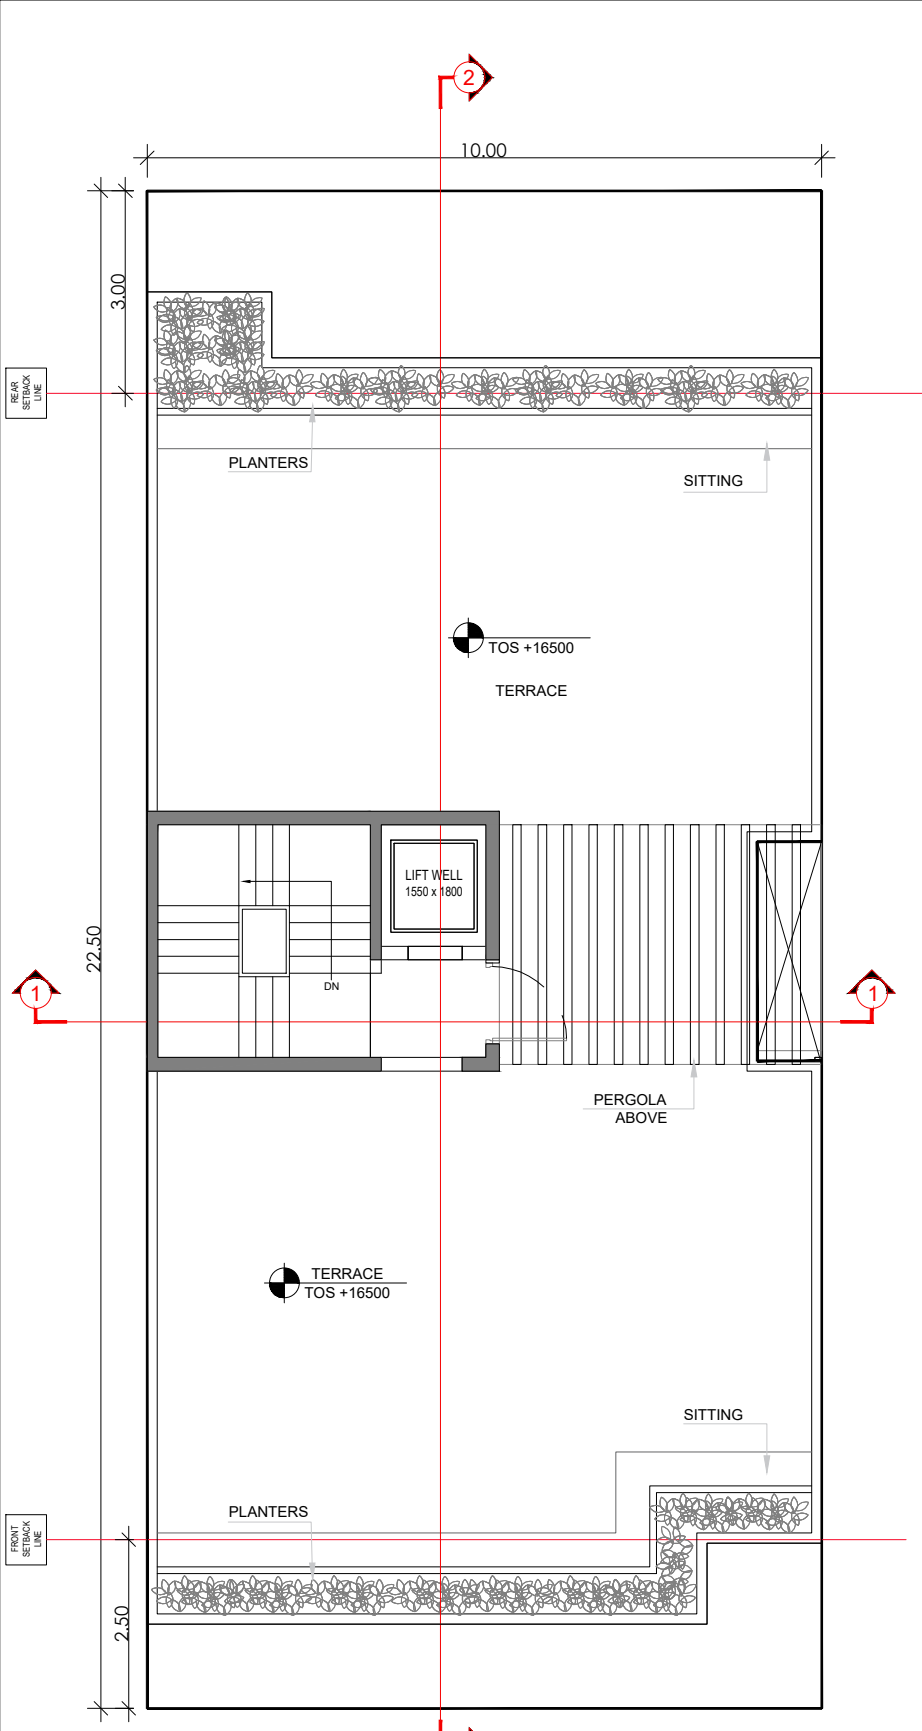

TERRACE FLOOR PLAN

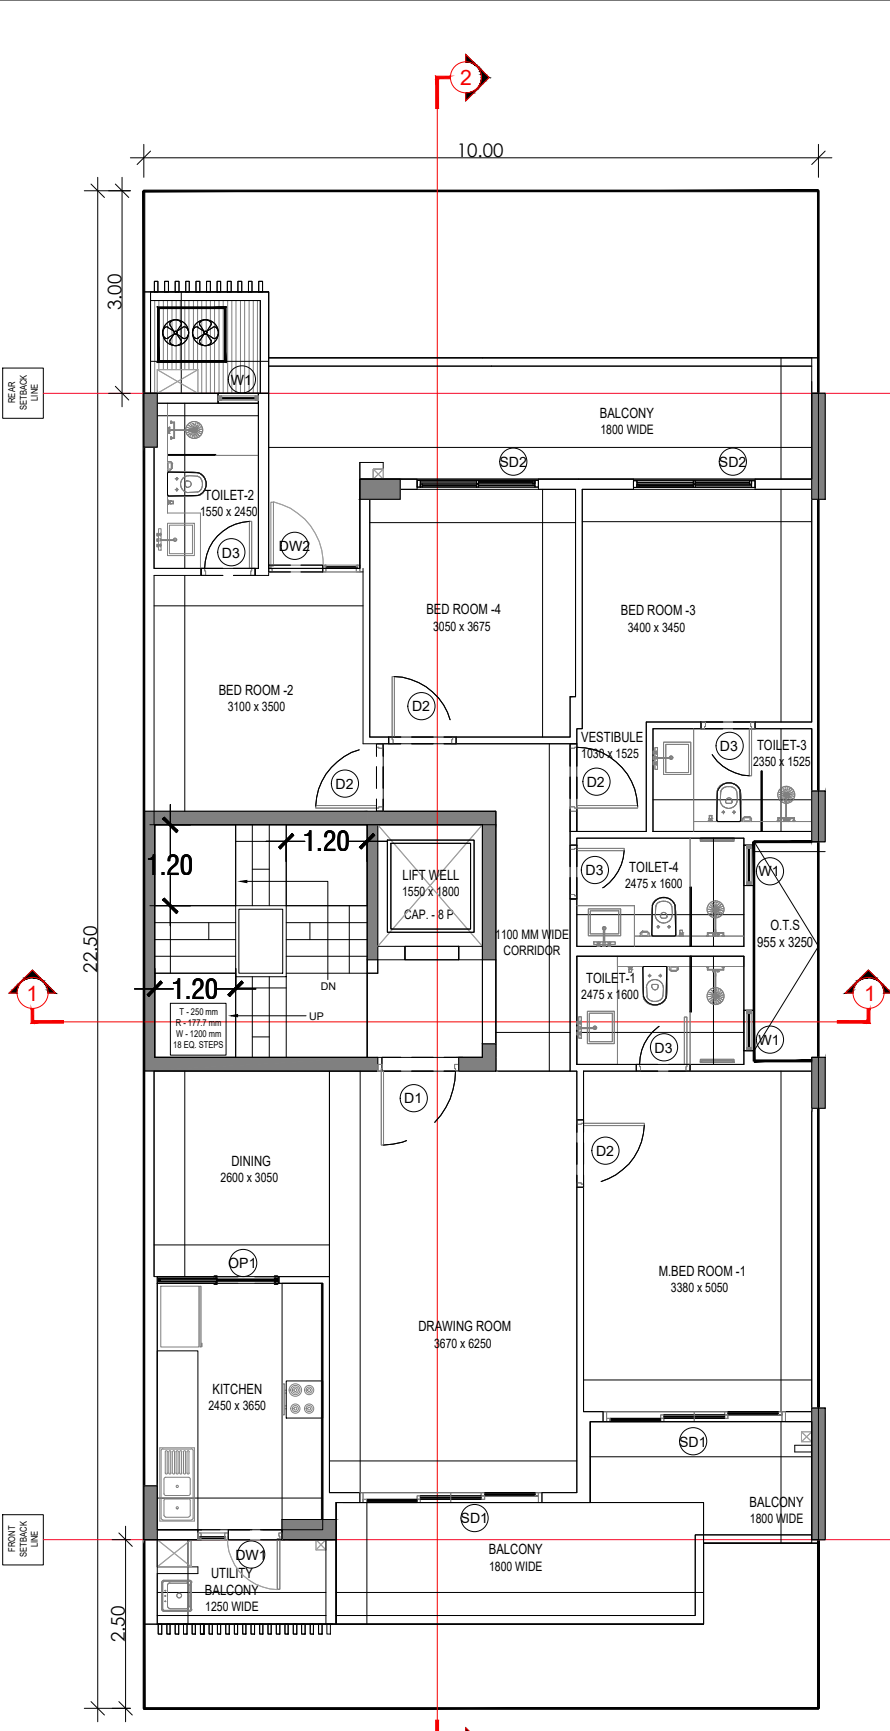


TYPICAL FLOOR PLAN

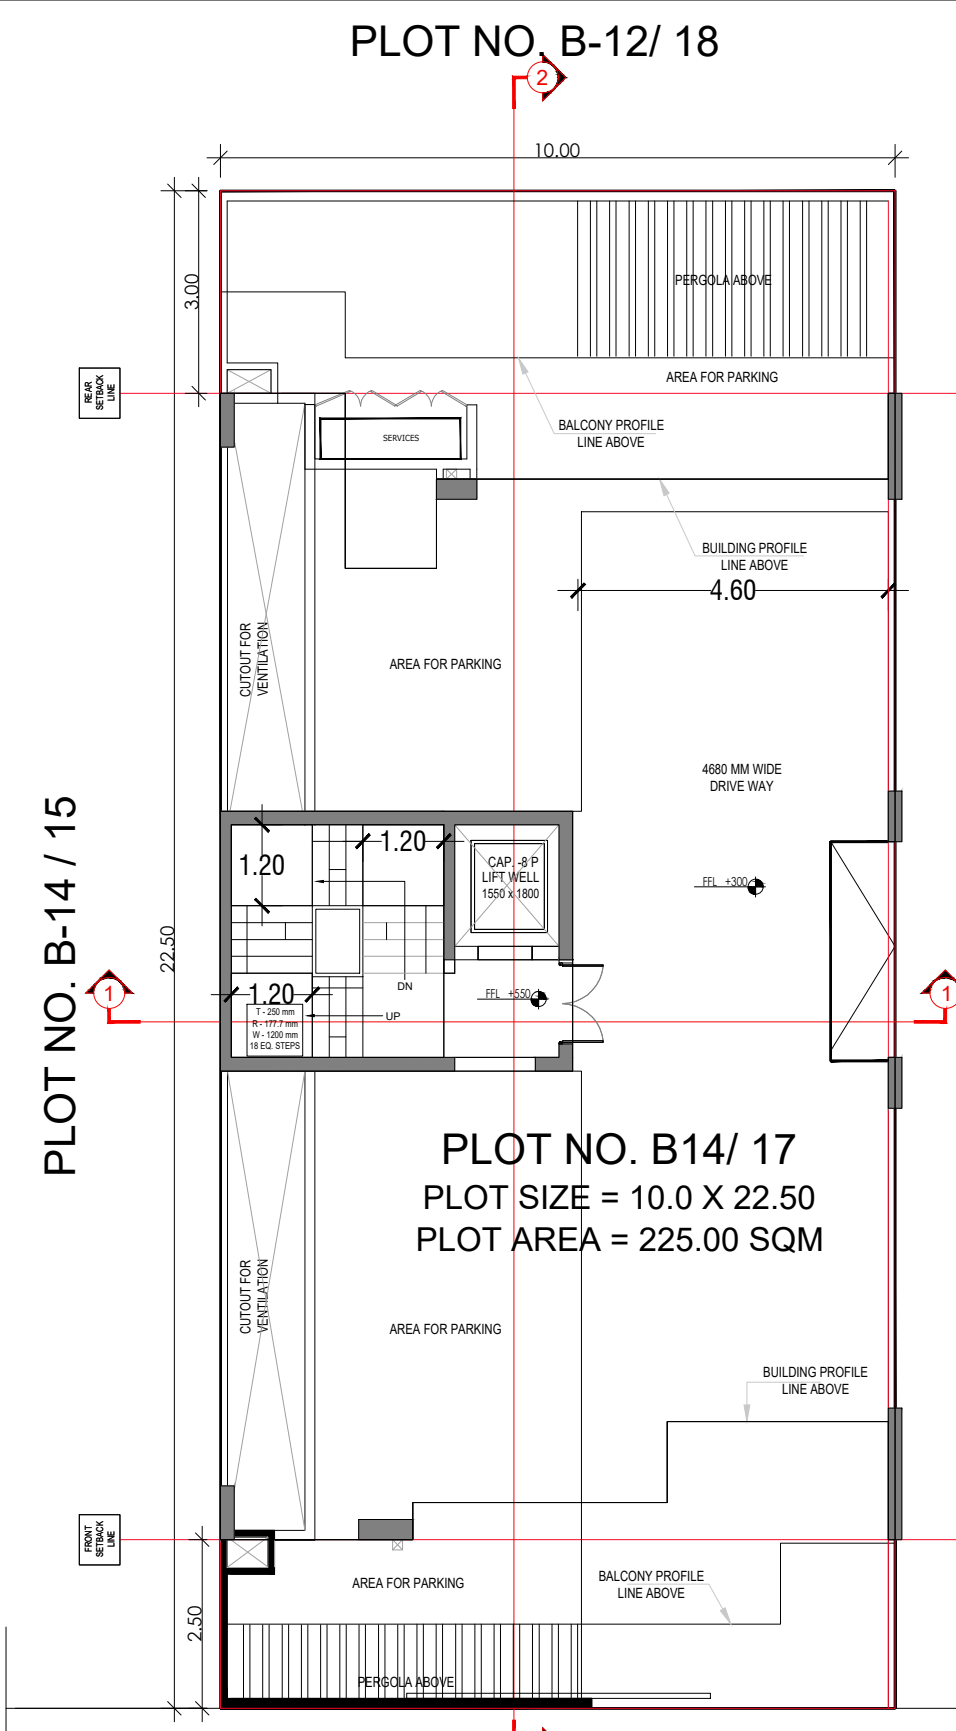

PLOT NO. B-14 / 15


PLOT NO. B-14 / 19

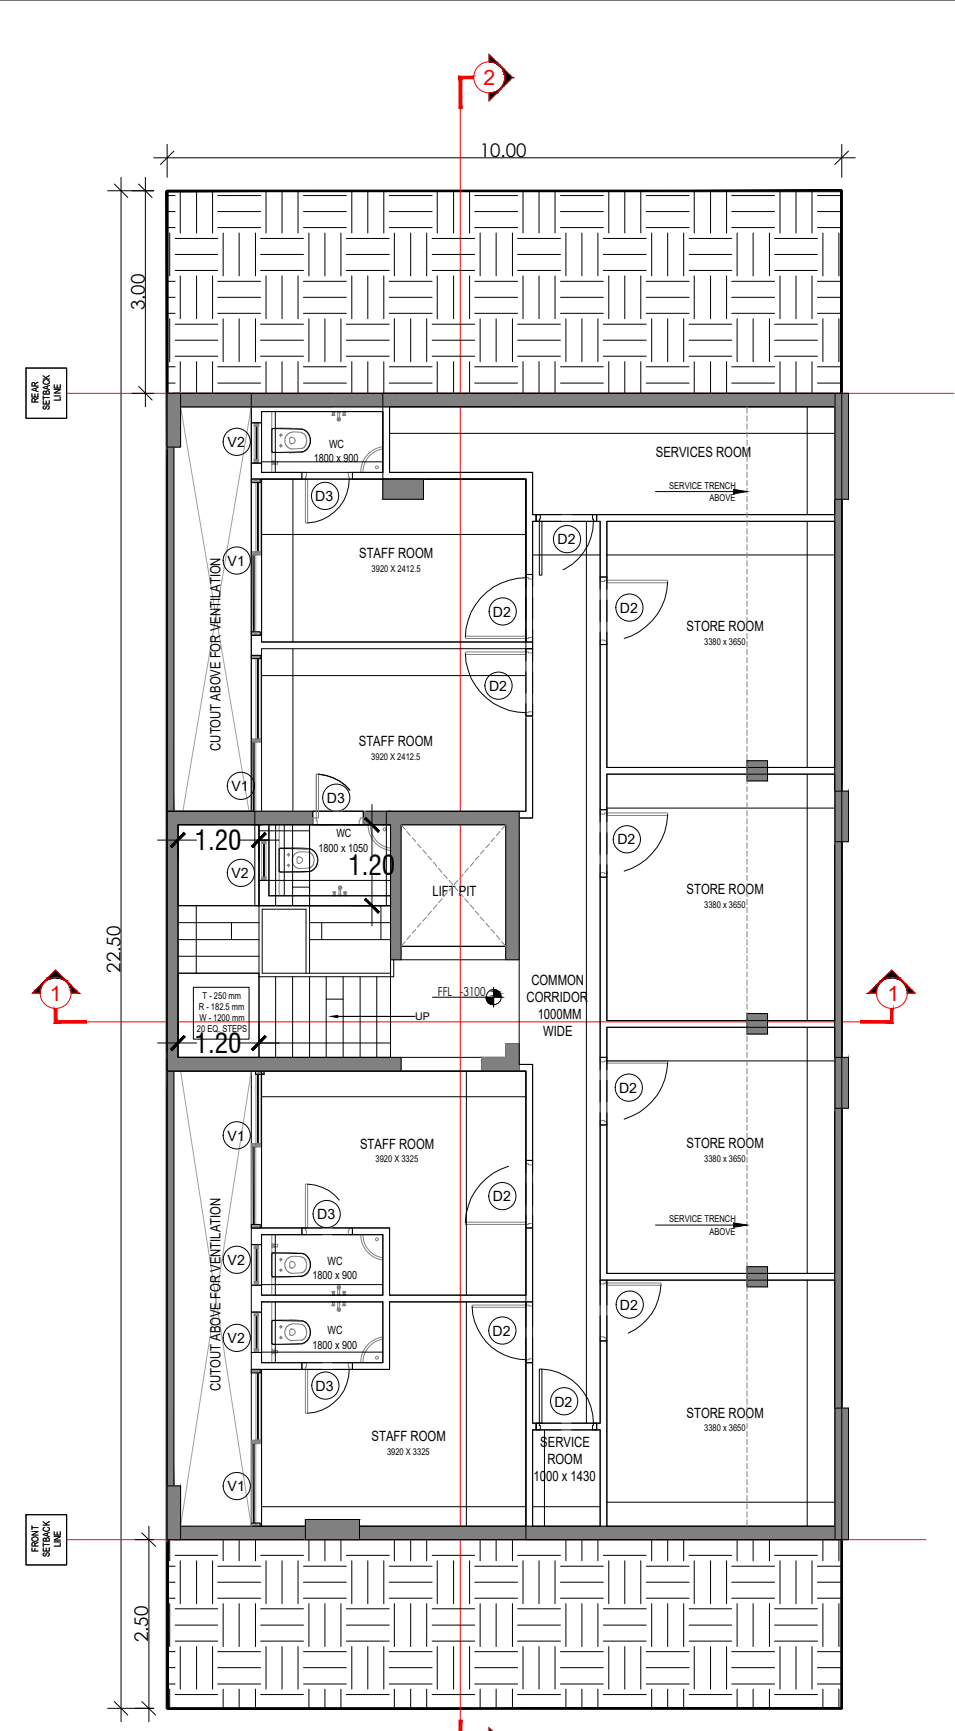

BASEMENT FLOOR PLAN



SECTION 1

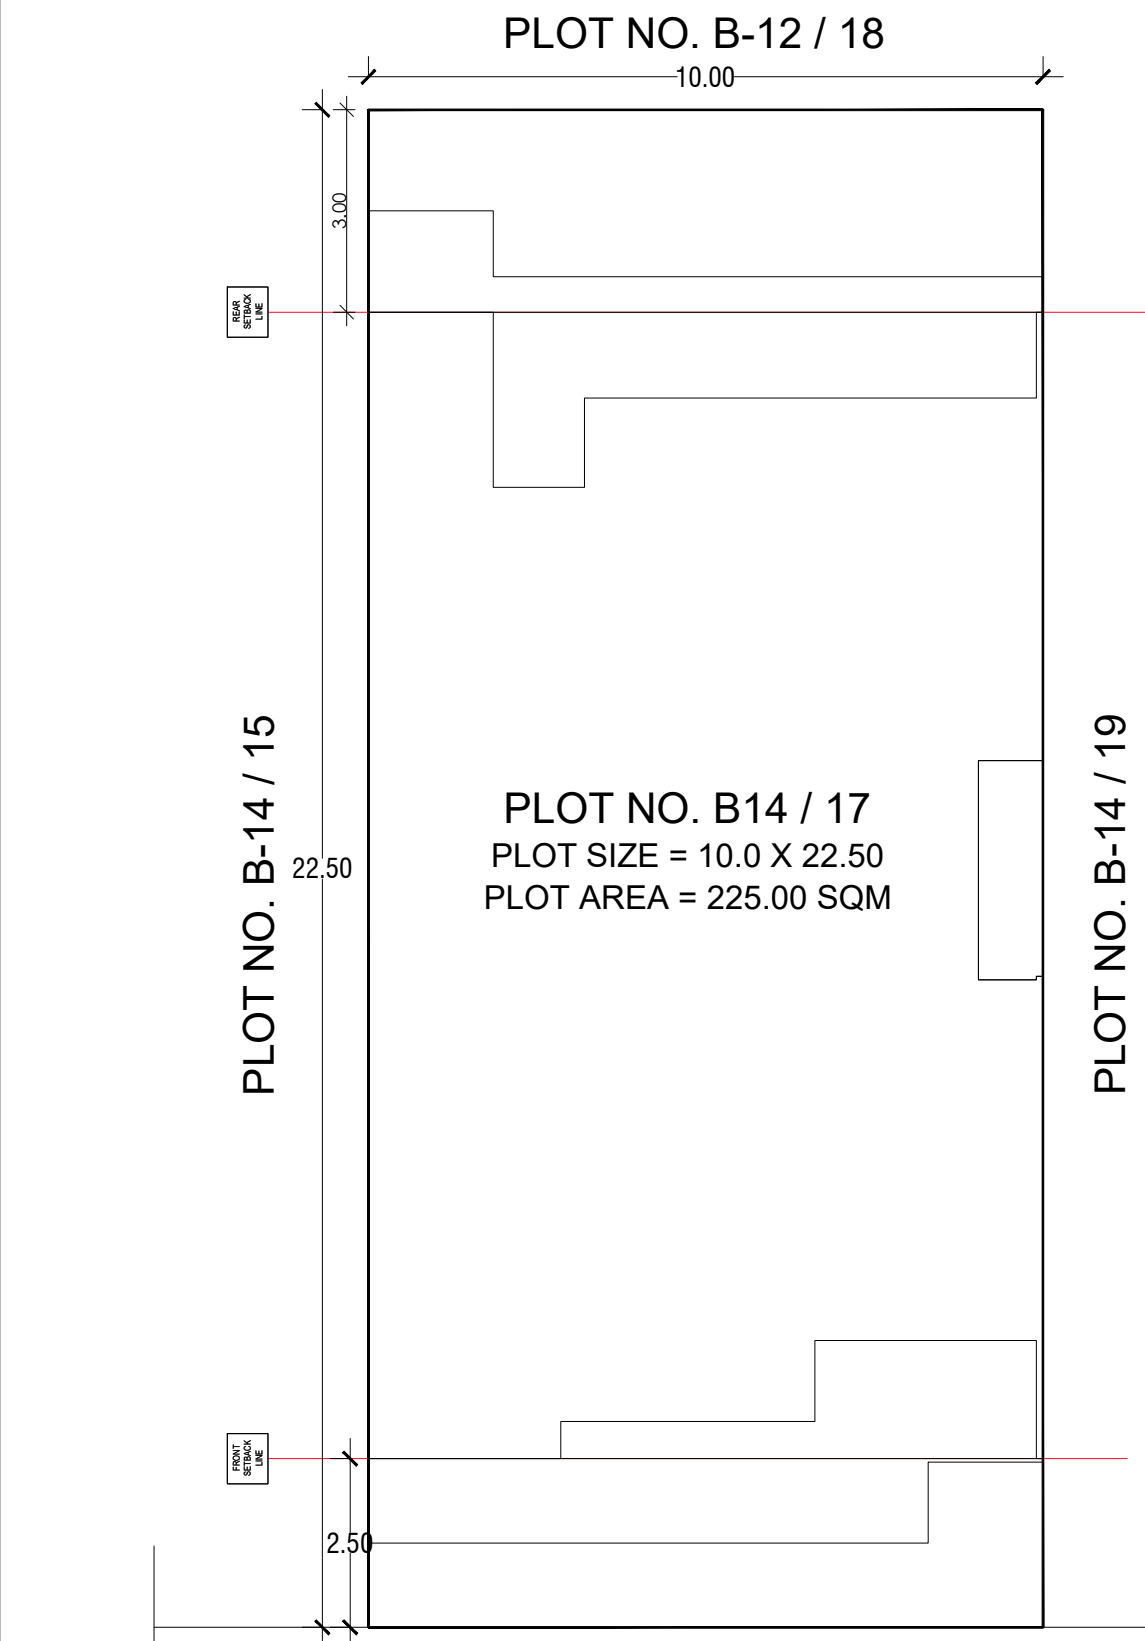


PLOT NO. B-12 / 18

PLOT NO. B14 / 17
PLOT SIZE = 10.0 X 22.50
PLOT AREA = 225.00 SQM


PLOT NO. B-14 / 19

9 M WIDE ROAD B-14


STILT FLOOR PLAN

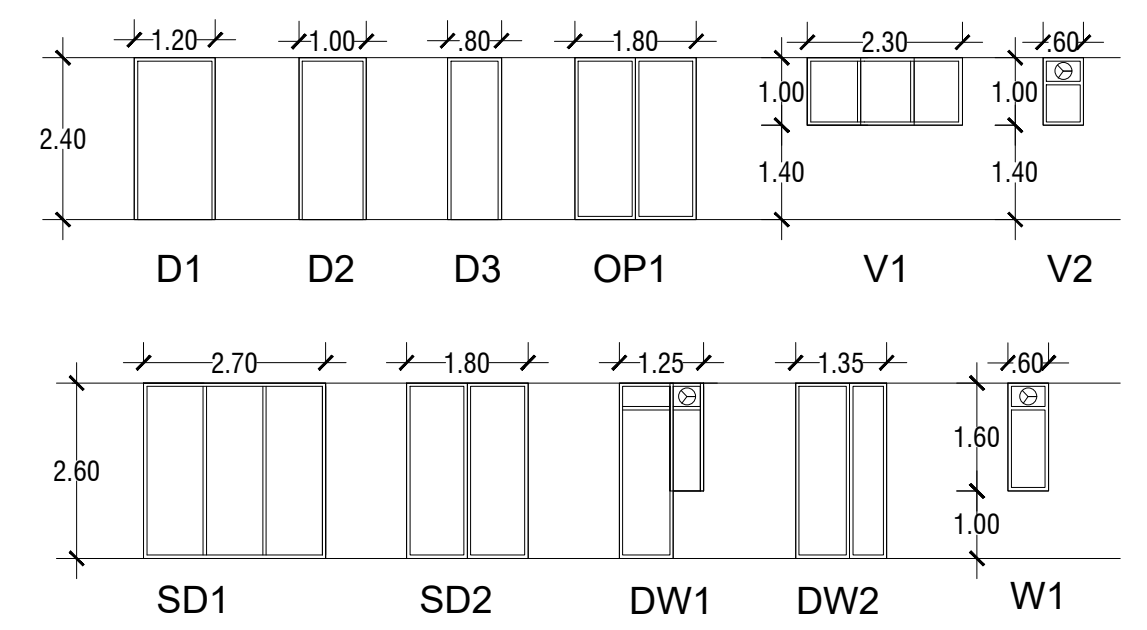


DOOR WINDOW SCHEDULE

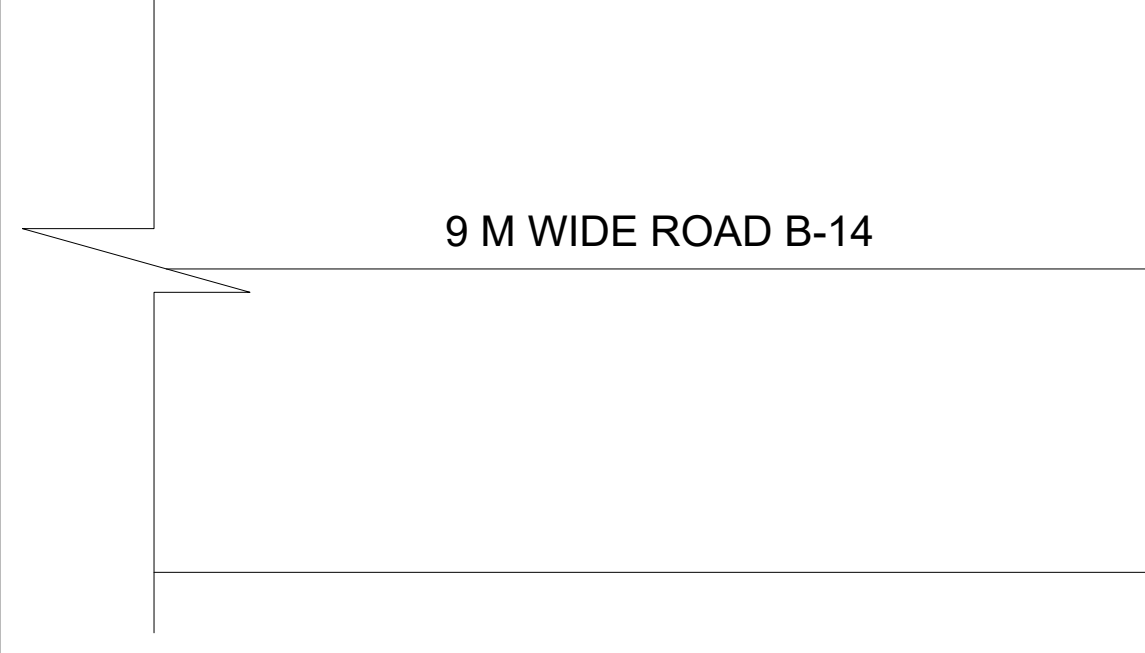


SITE PLAN

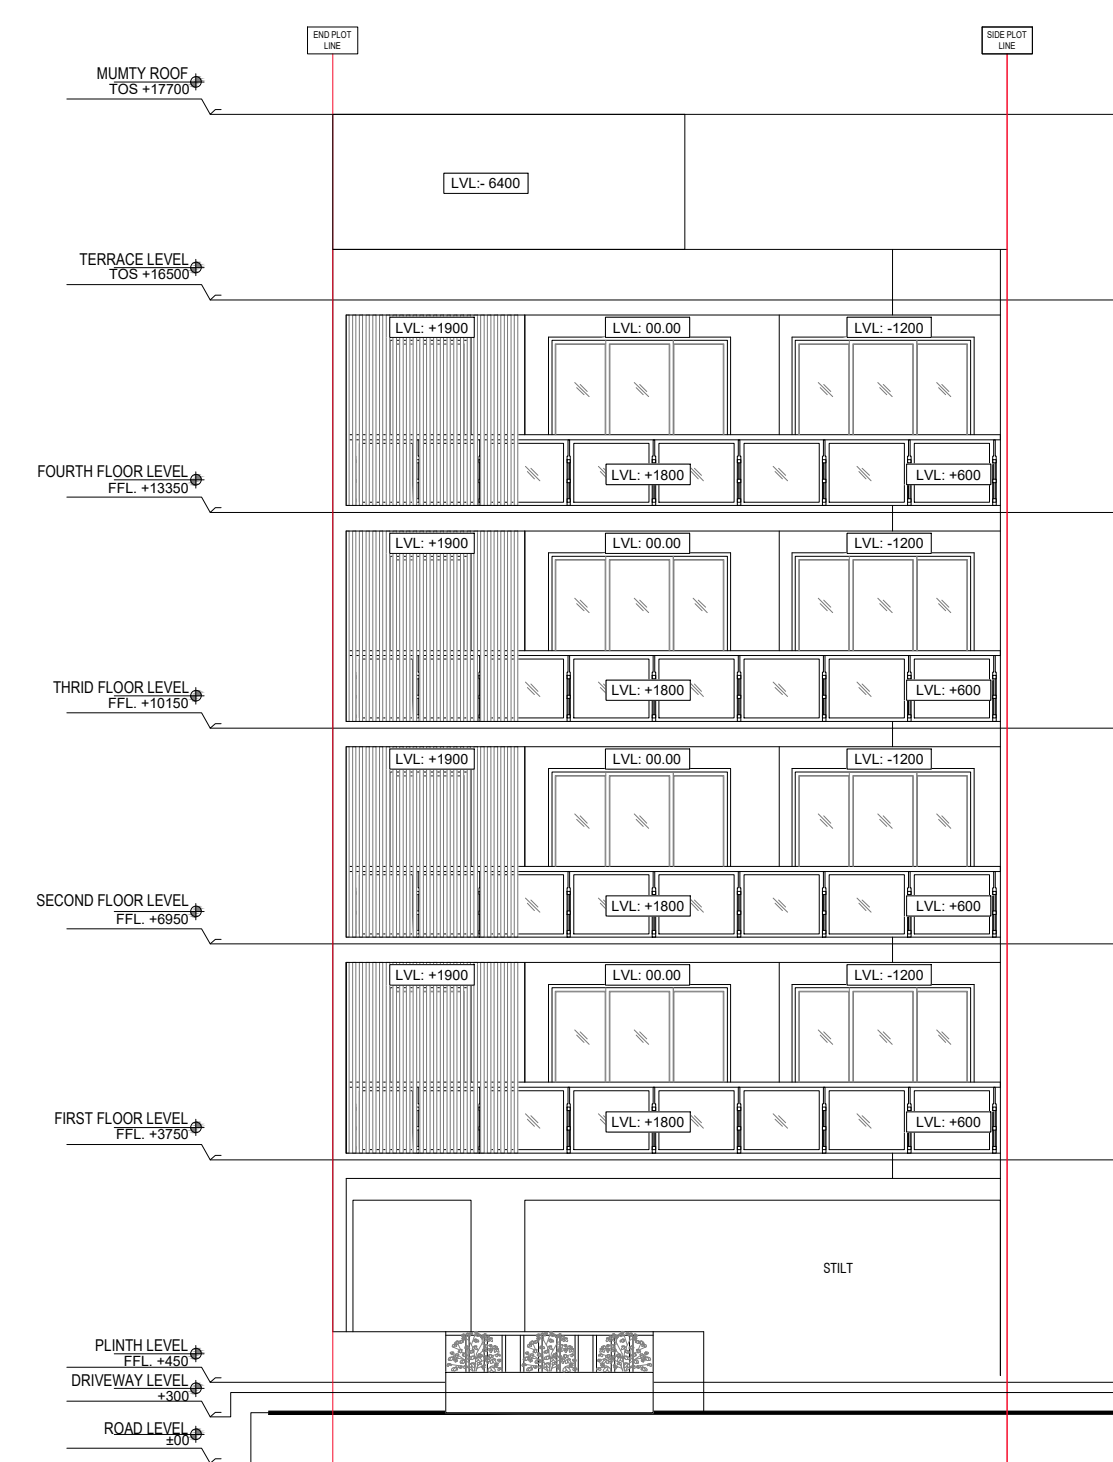



FRONT ELEVATION

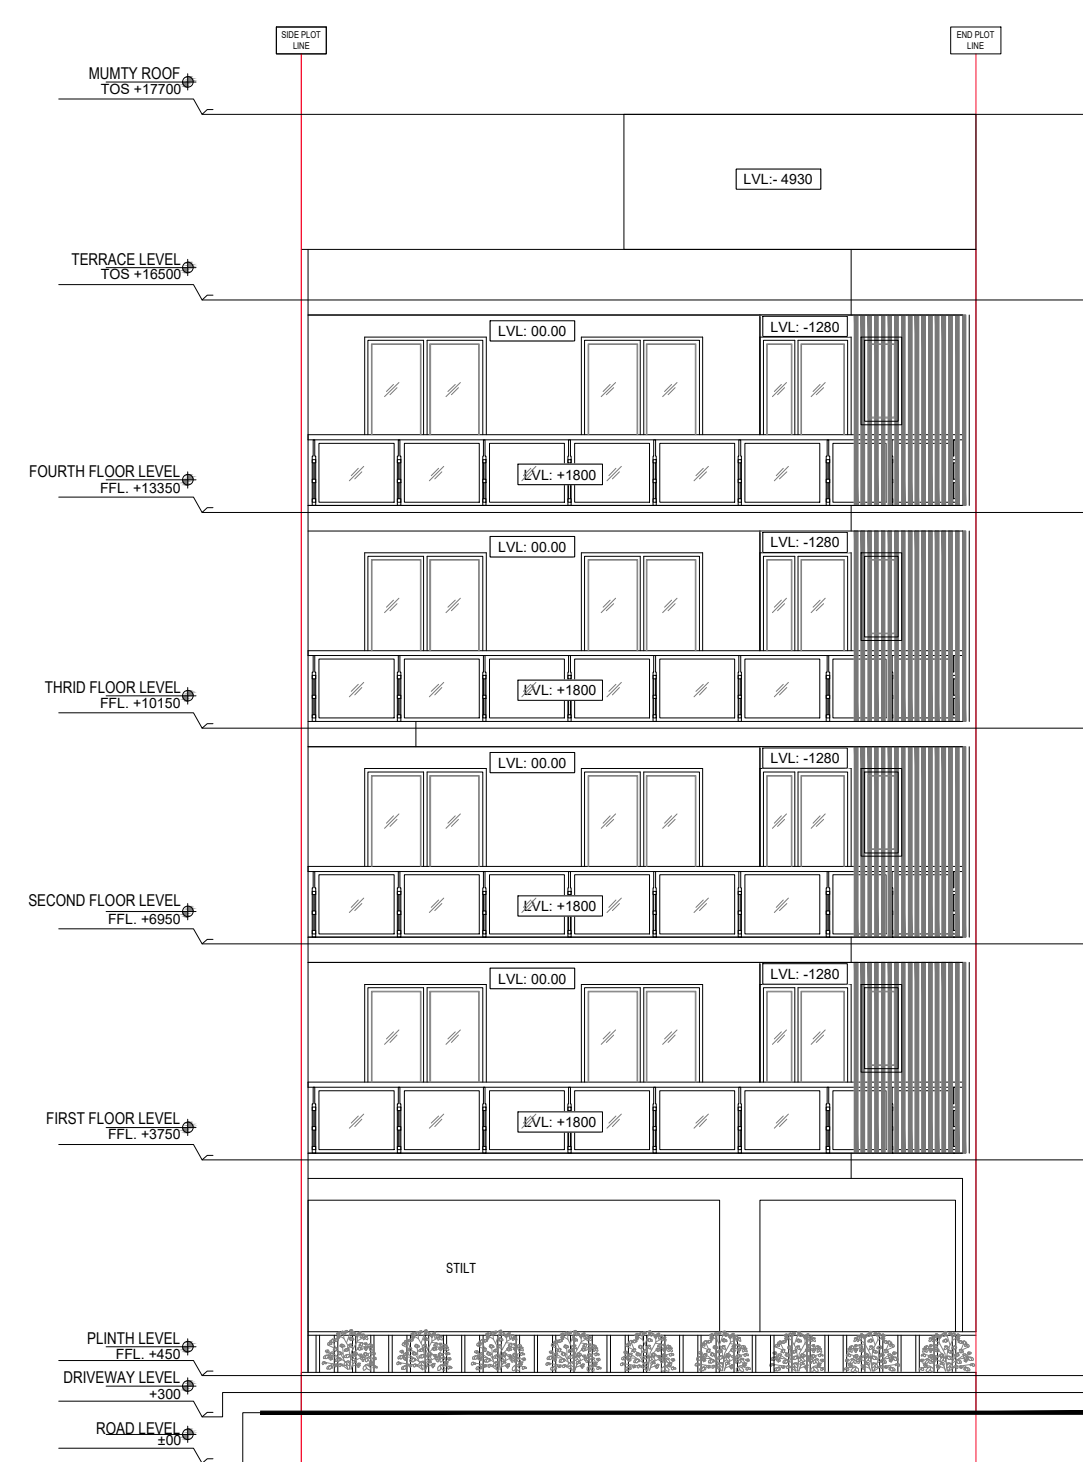

REAR ELEVATION

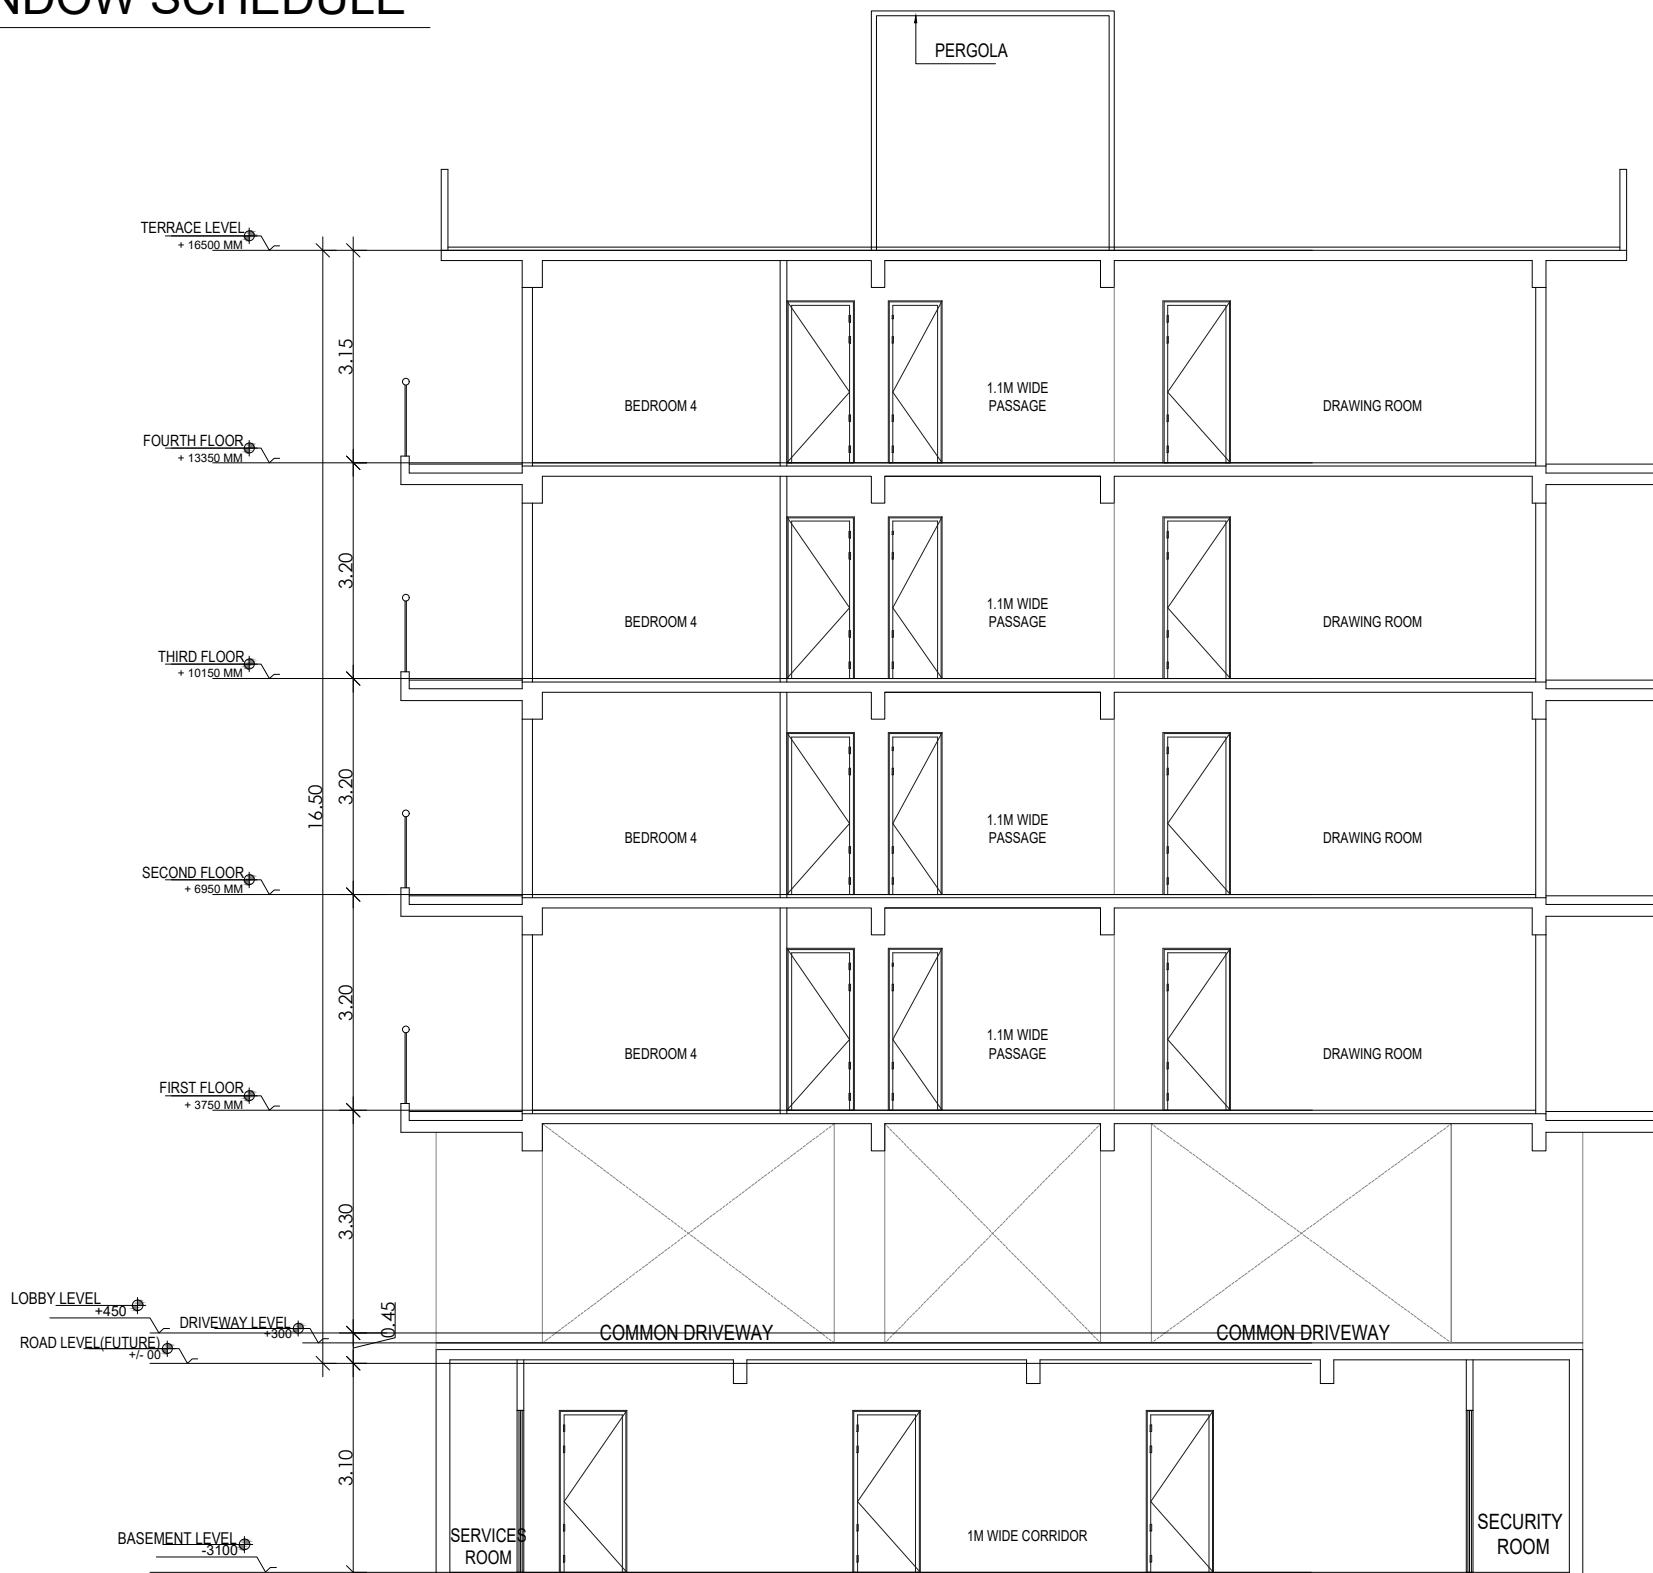

SECTION 2

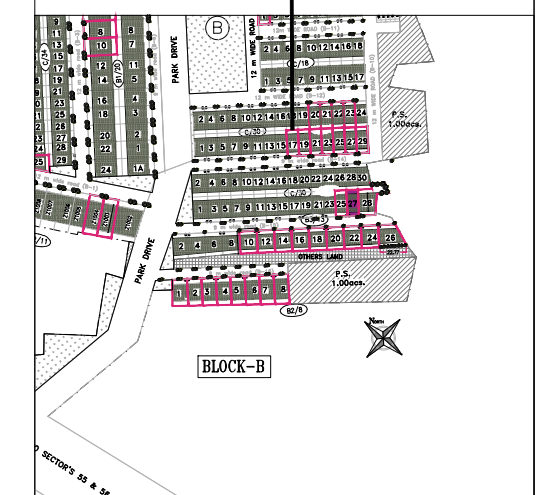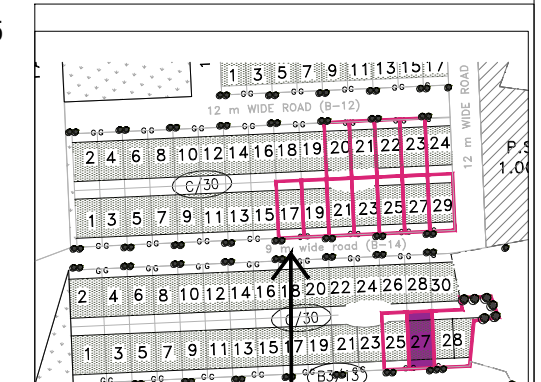

PLOT TYPE AS PER REVISED ZONING PLAN
FOR
DLF CITY PHASE V,
GURUGRAM (HARYANA)
PLOT NO: B-14 / 17,
AT 9 M WIDE ROAD B-14

Clients :-
M/s DLF LIMITED.

Architects
Arcop Associates Pvt. Ltd.
Plot- 36b, Sec-32, Gurgaon-122001
Ph: 26242050, 26242169

Architect's Signature

Owners' Signature


Project :-
**Proposed Residential Building
(Independent floors),
On Plot No. B-14/ 17,
DLF CITY PHASE - V,
Gurugram, Haryana**

Drawing Title:-
**FLOOR PLANS, ELEVATION &
SECTION, SITE PLAN**


Date
17-11-2021

Drawing No.
01


SCALE

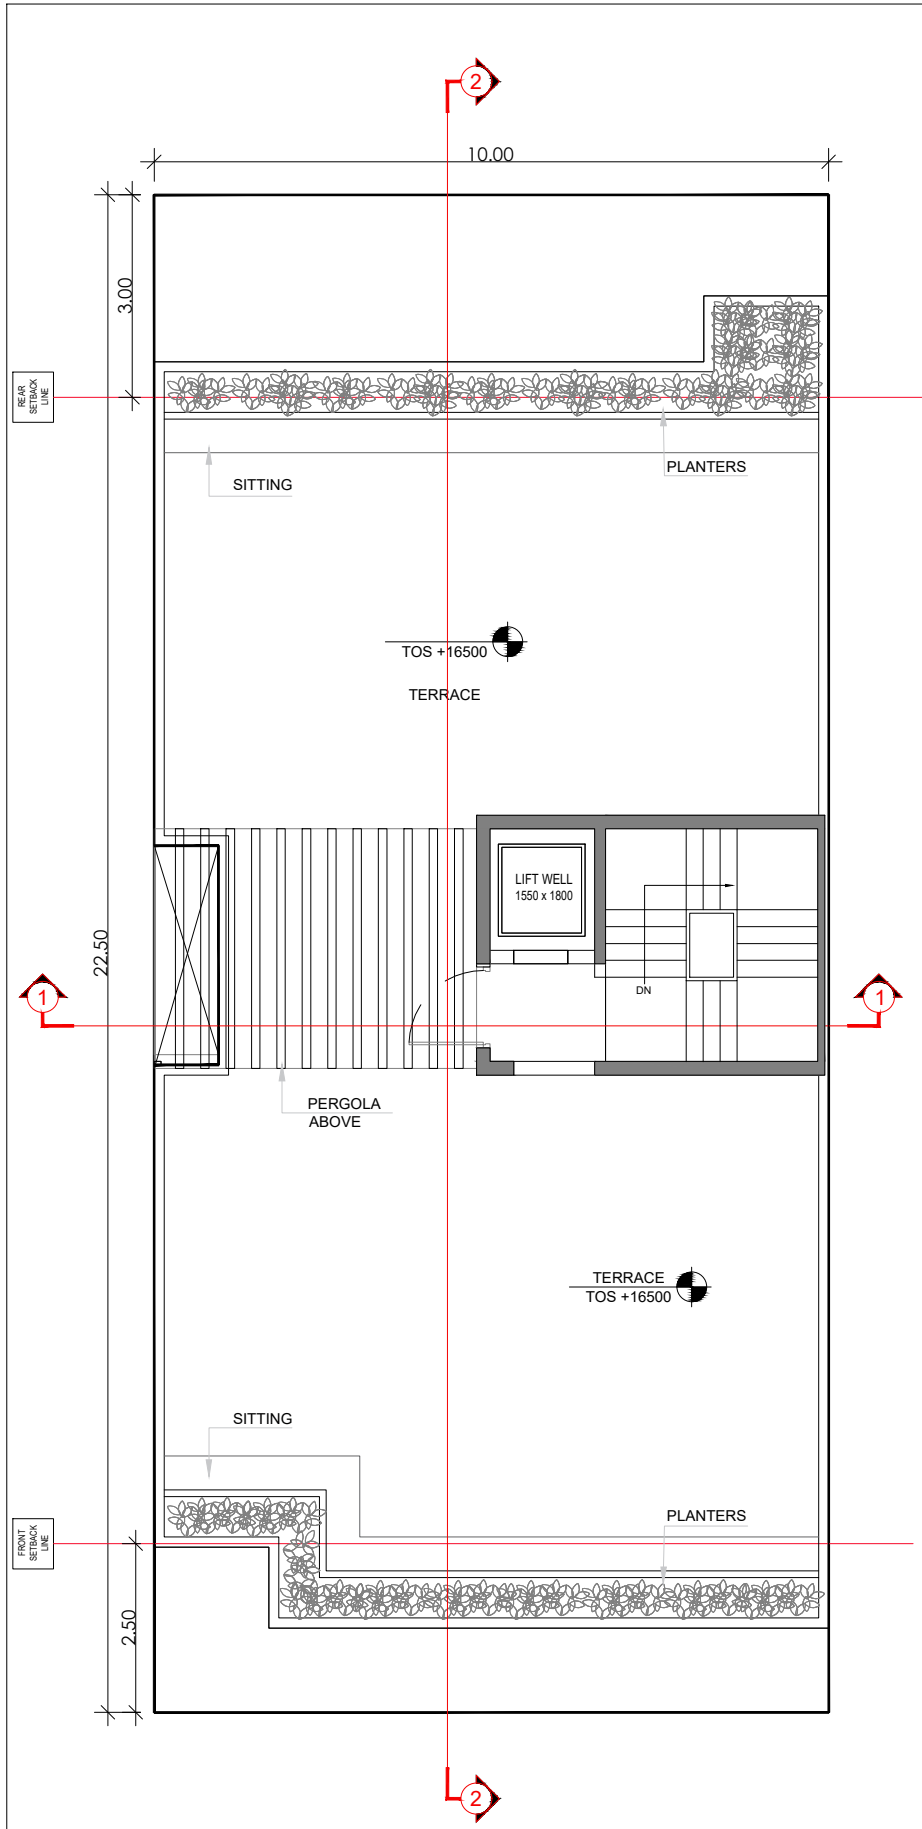

TERRACE FLOOR PLAN

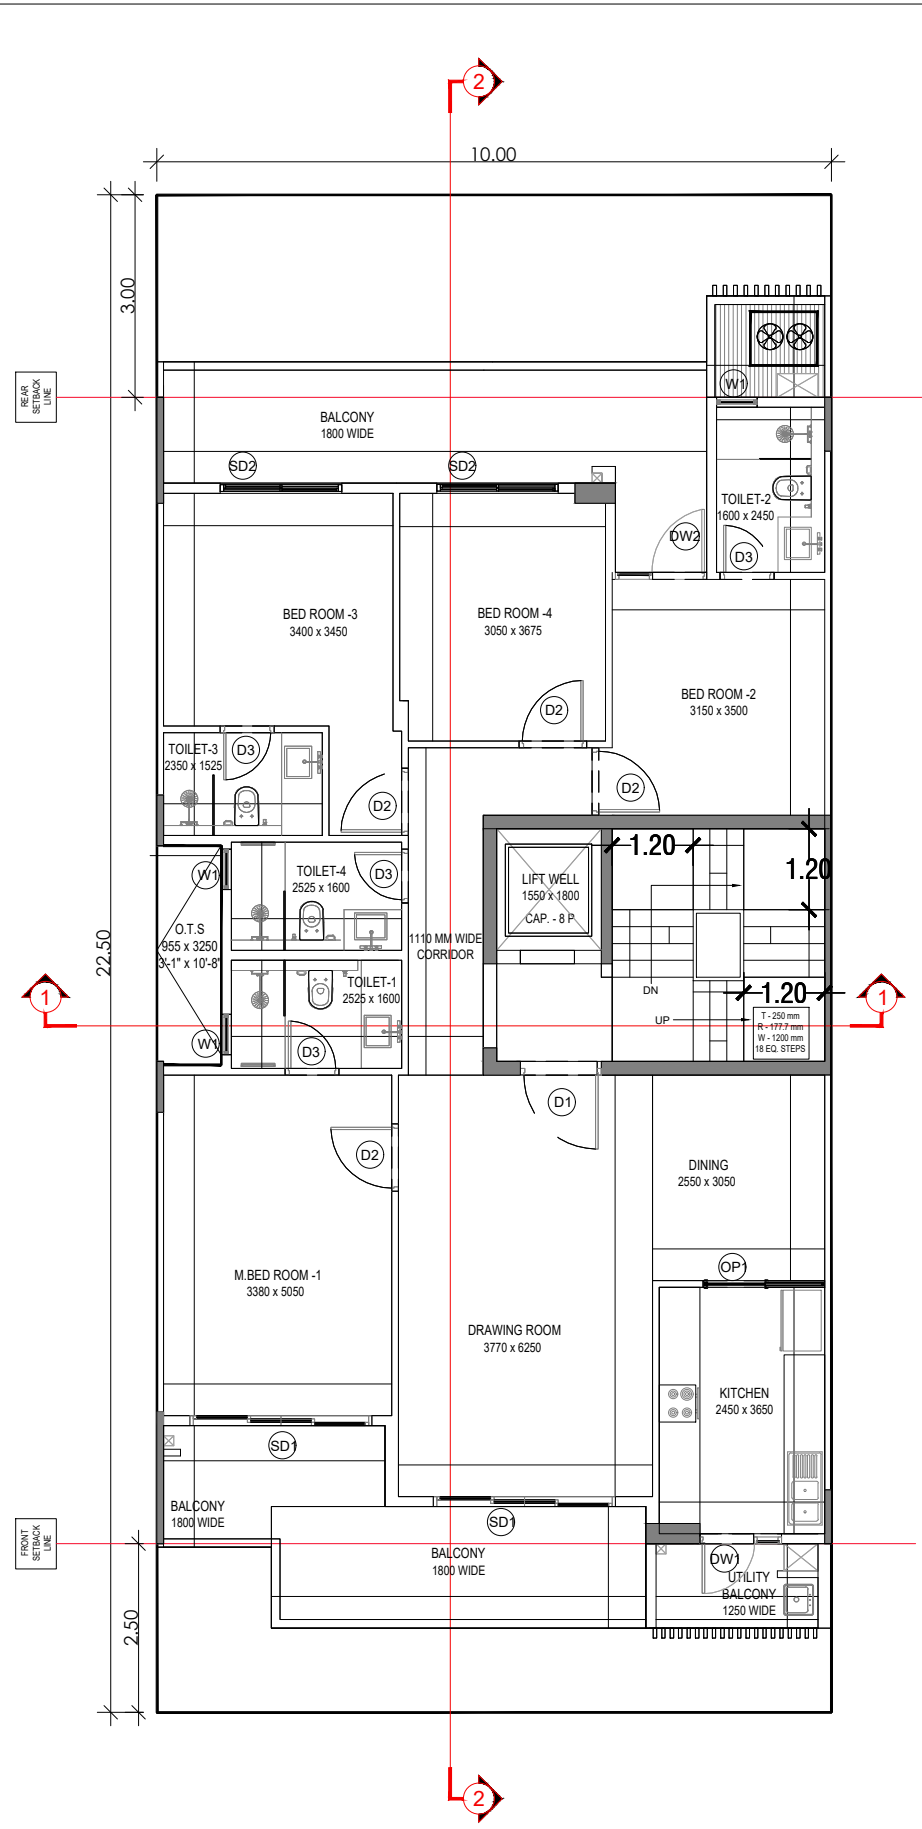


TYPICAL FLOOR PLAN

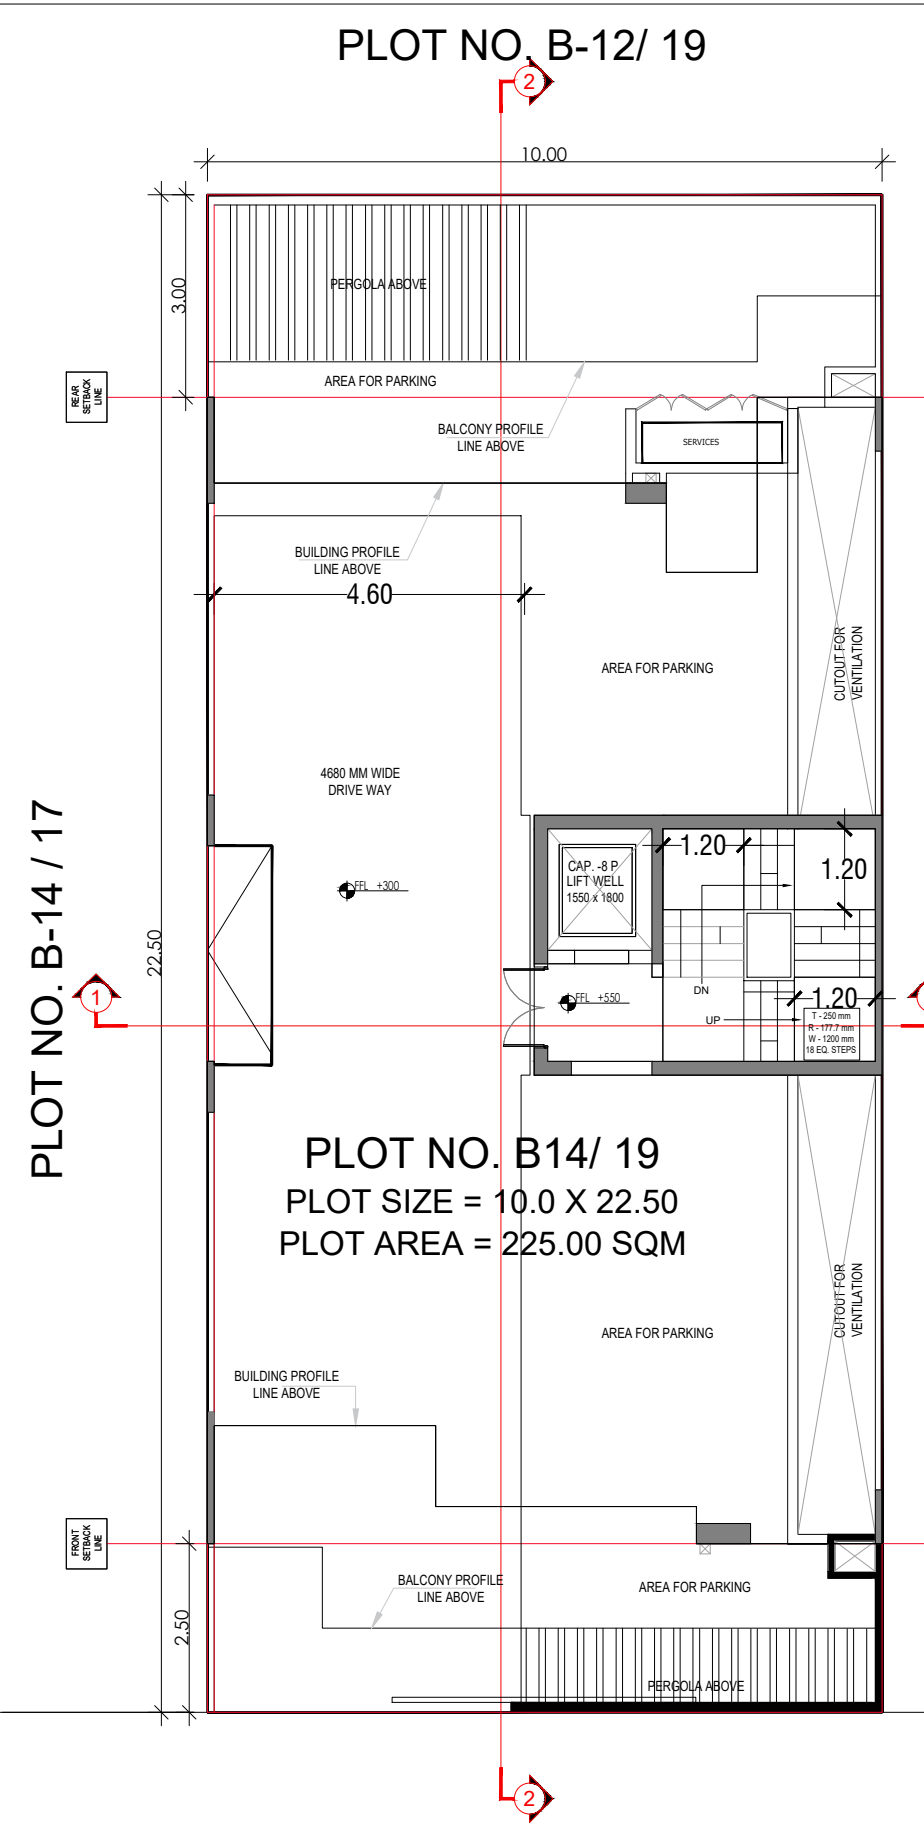

PLOT NO. B14/ 19
PLOT SIZE = 10.0 X 22.50
PLOT AREA = 225.00 SQM

PLOT NO. B-14 / 17


PLOT NO. B-14 / 21

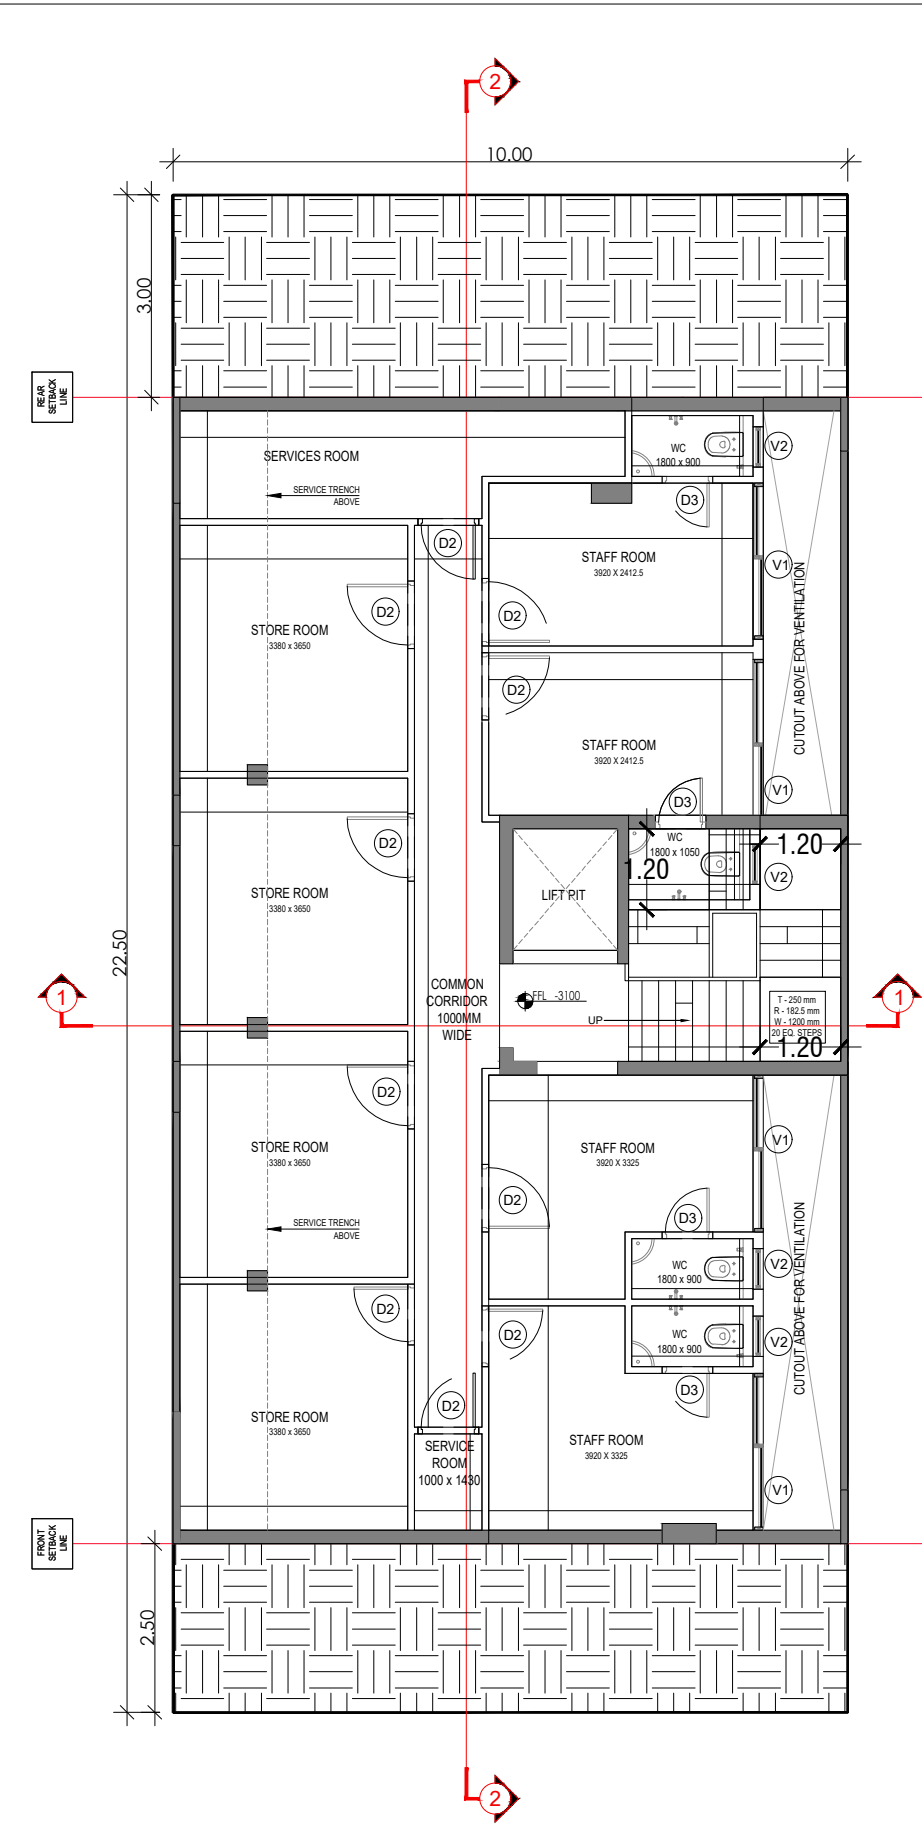

BASEMENT FLOOR PLAN




SECTION 1

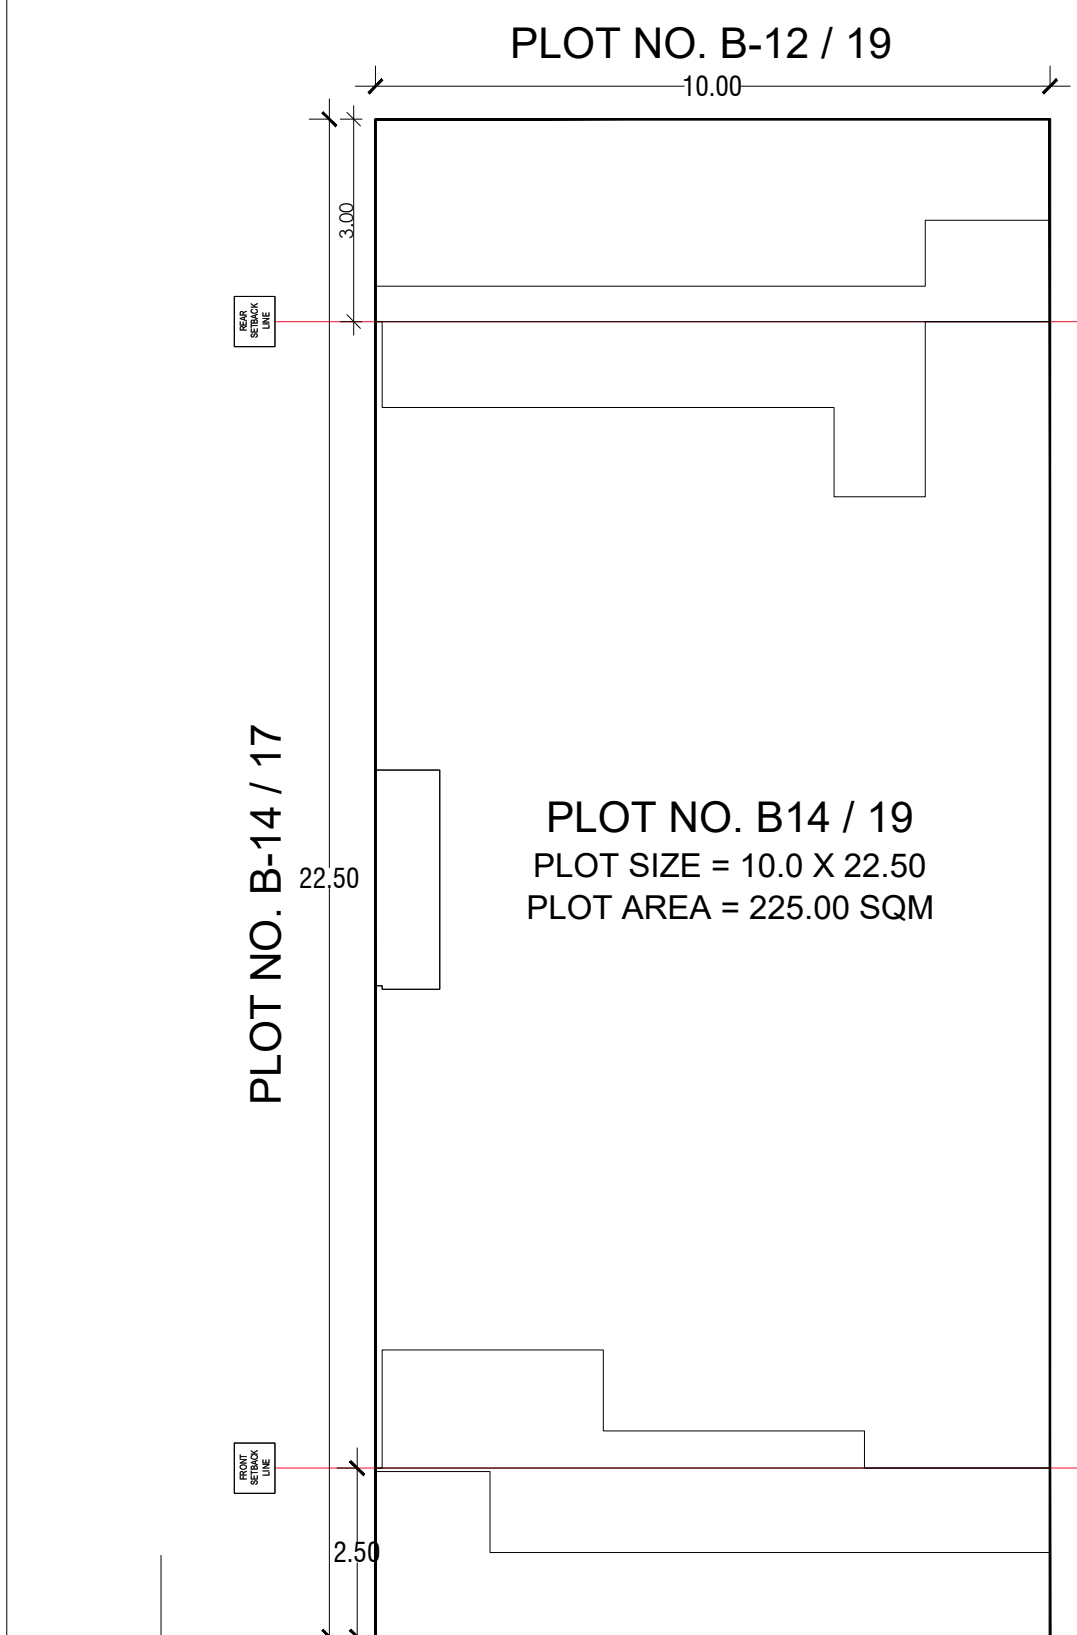


PLOT NO. B14 / 19
PLOT SIZE = 10.0 X 22.50
PLOT AREA = 225.00 SQM

PLOT NO. B-14 / 17


PLOT NO. B-14 / 21

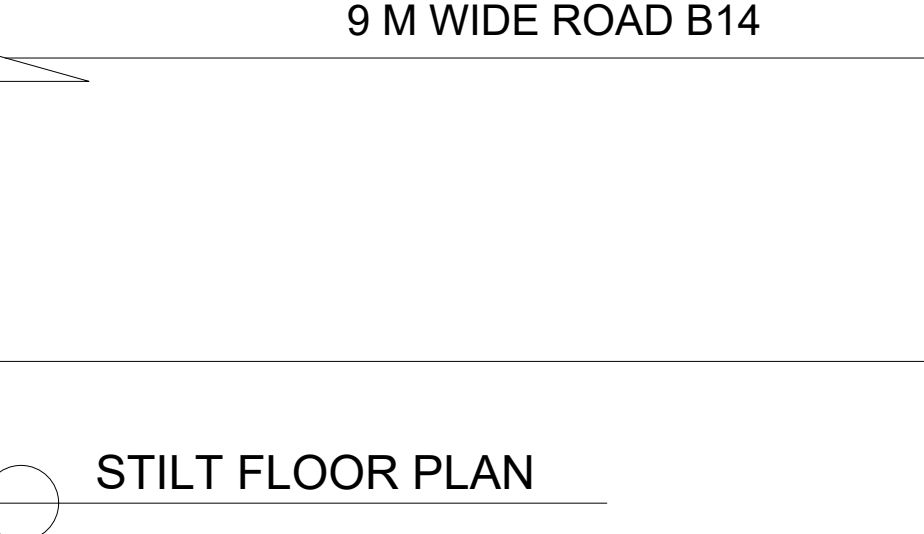

STILT FLOOR PLAN

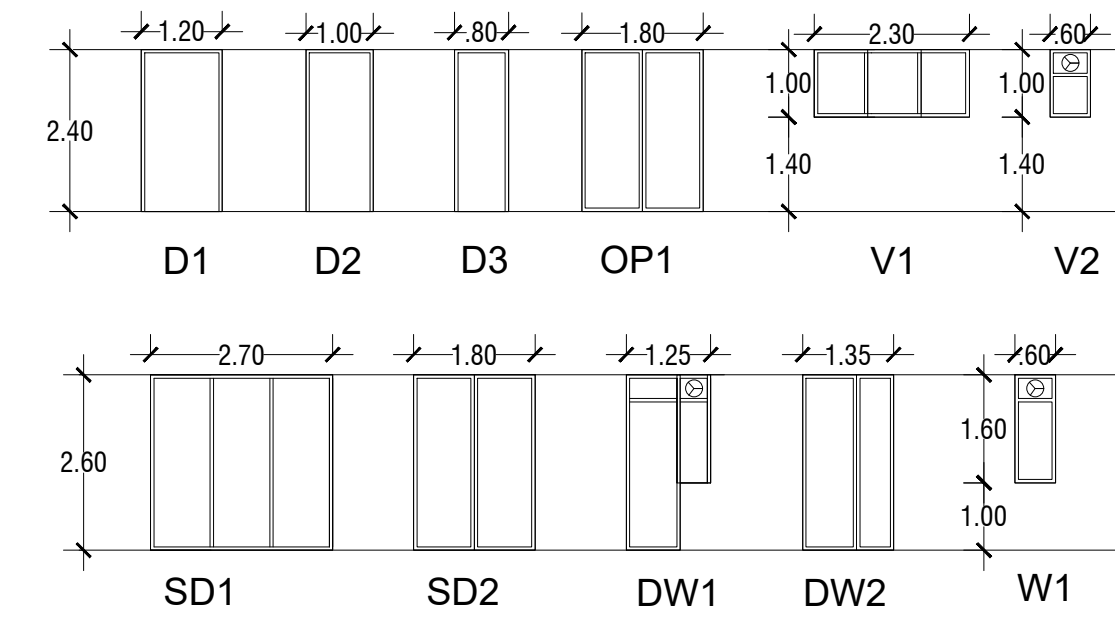


DOOR WINDOW SCHEDULE

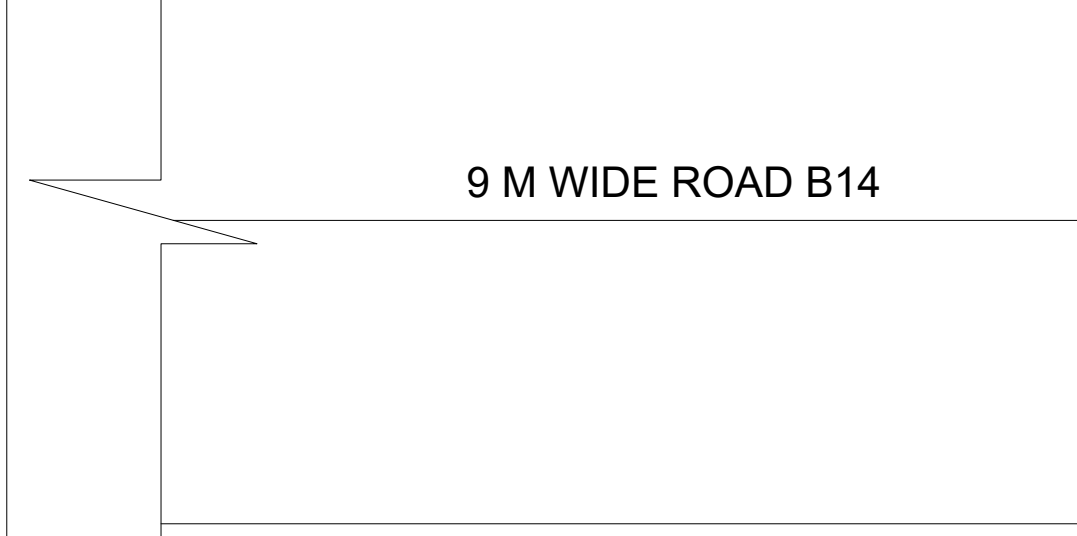


SITE PLAN





FRONT ELEVATION

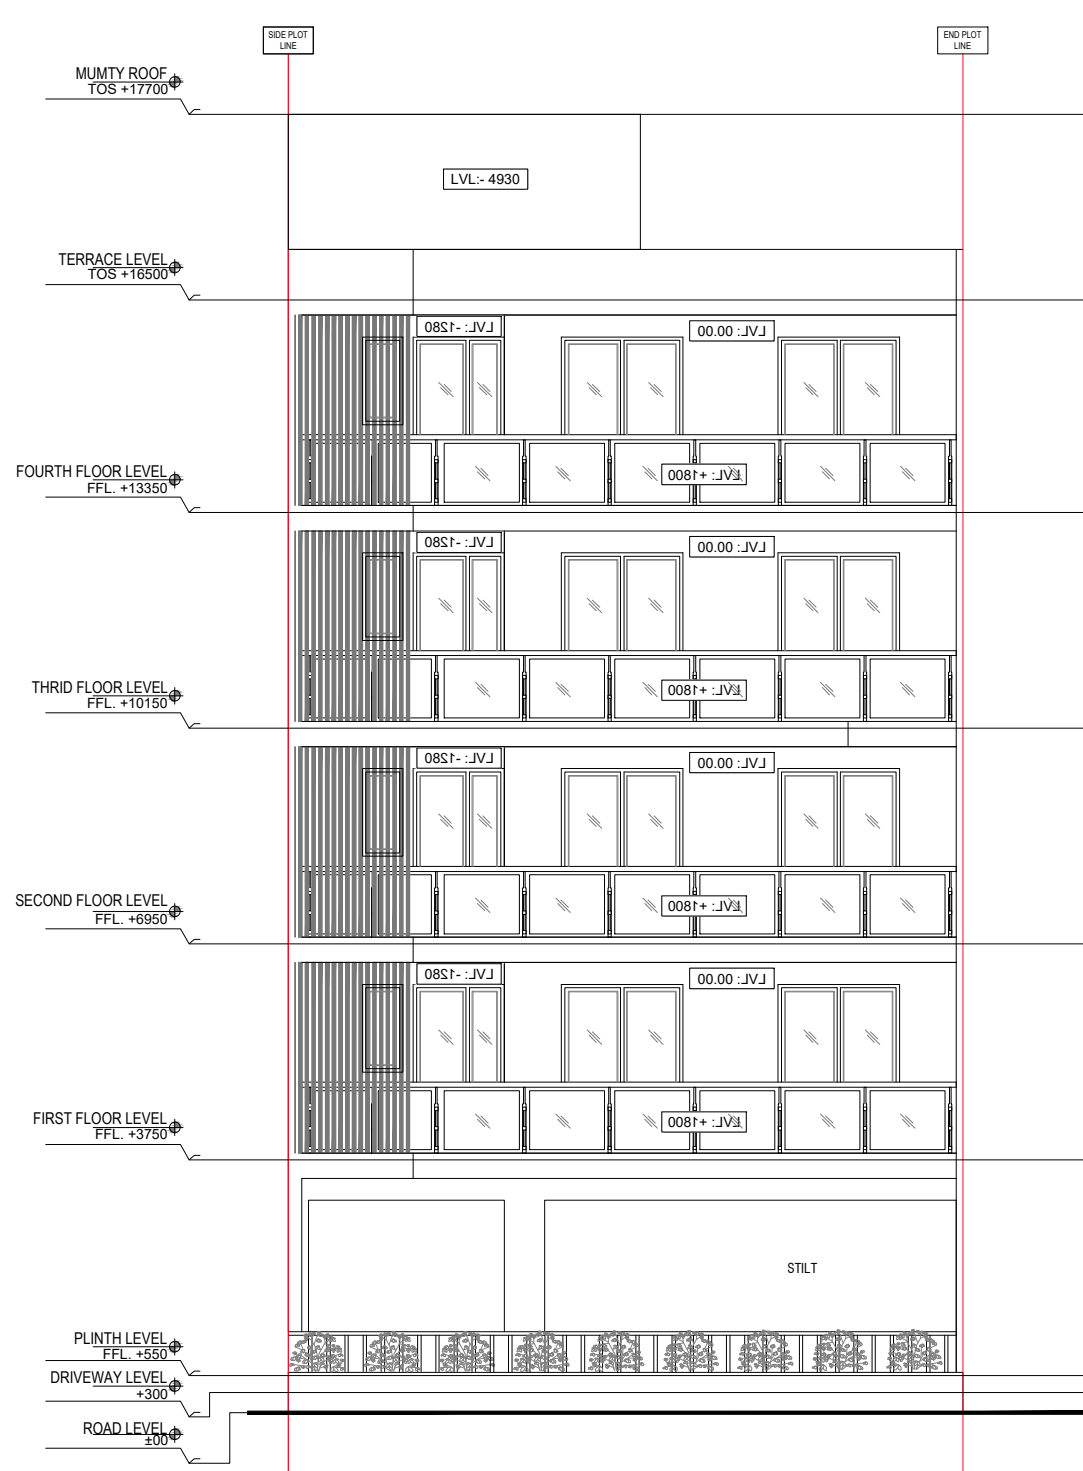

REAR ELEVATION

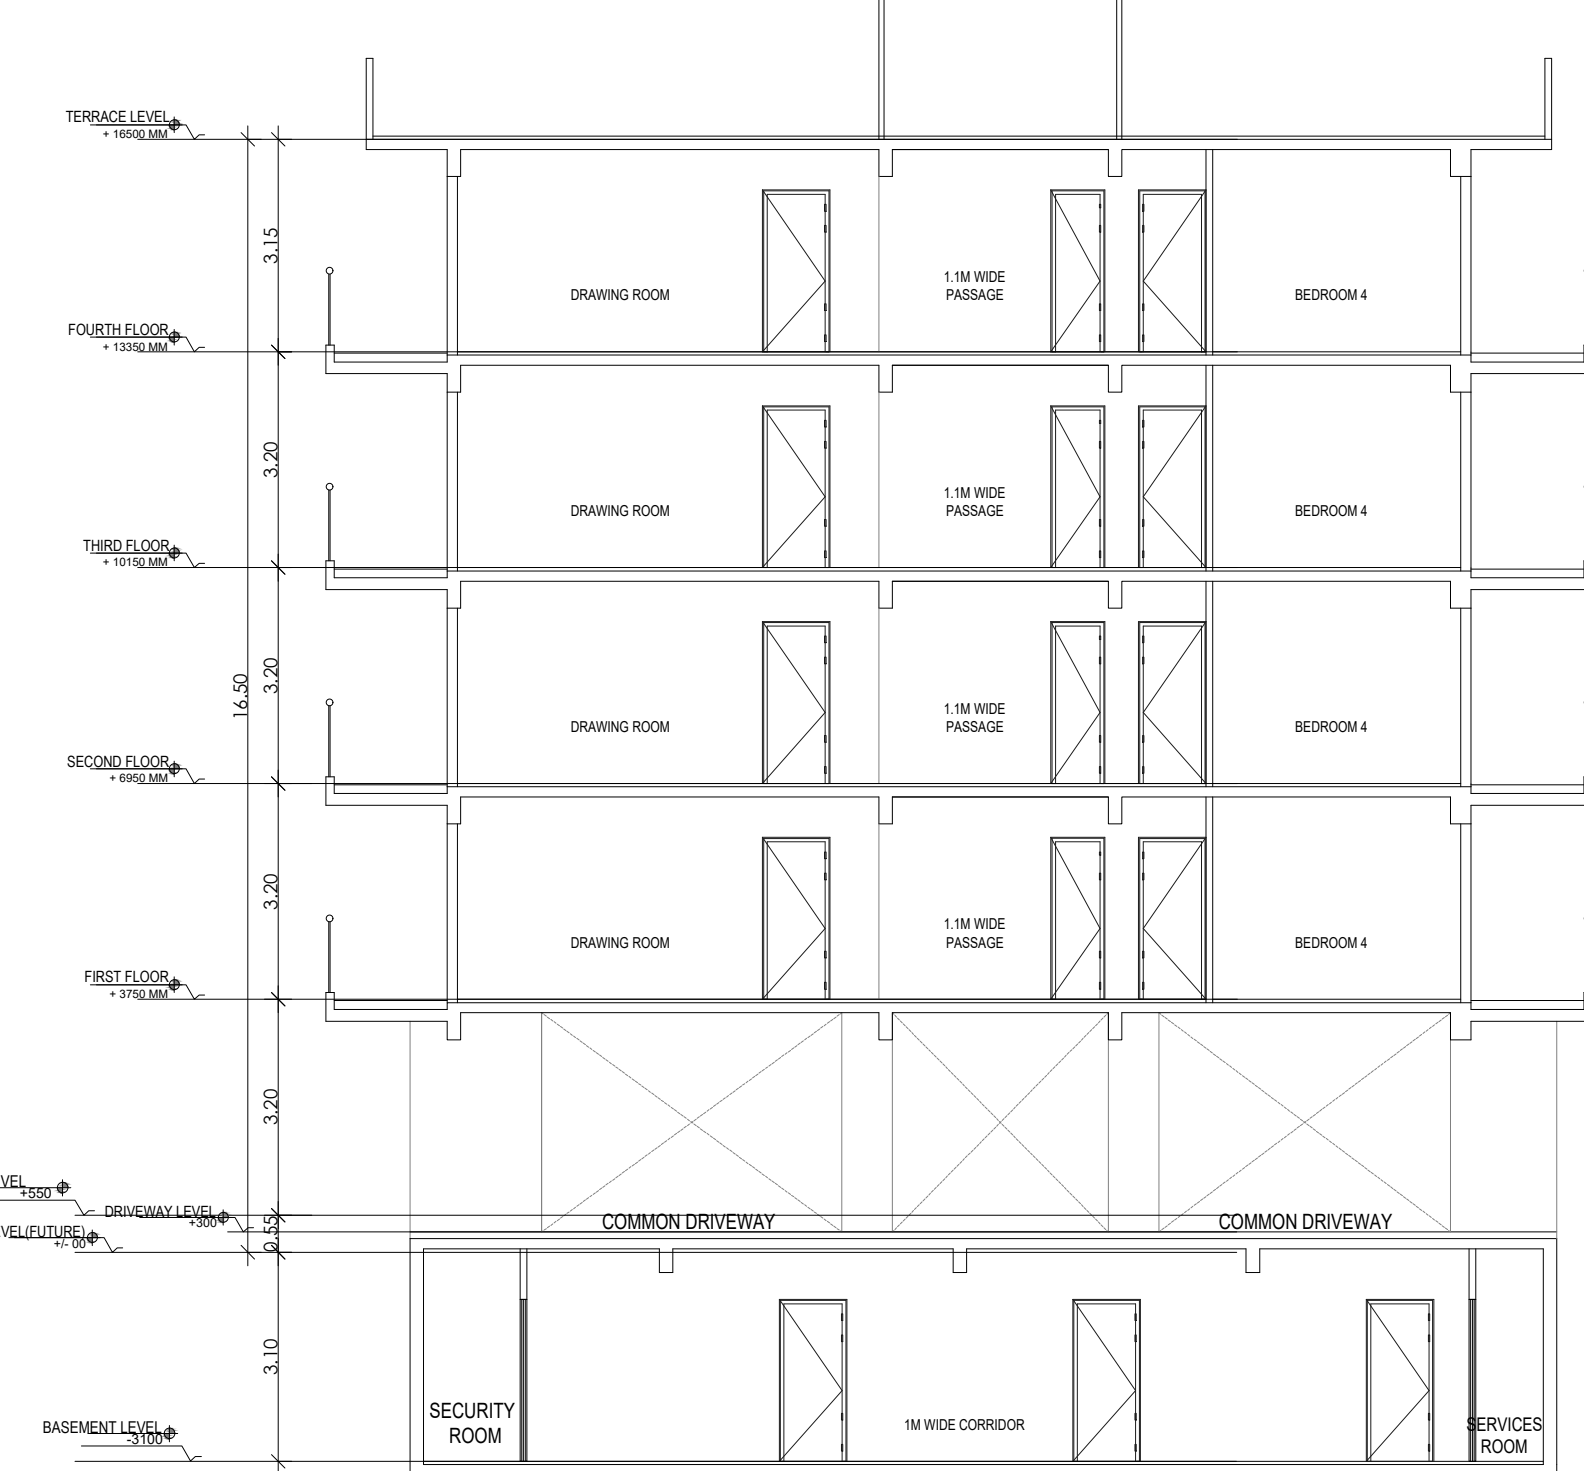

SECTION 2

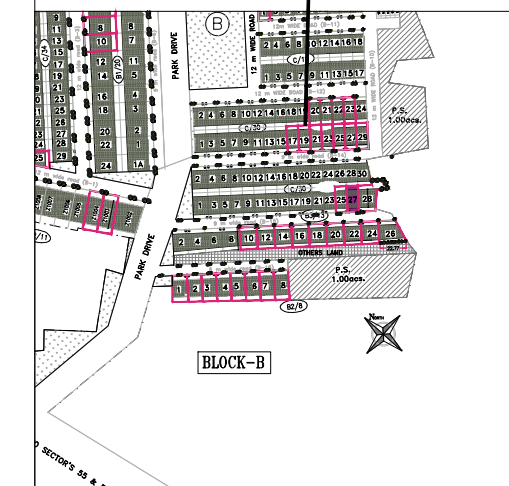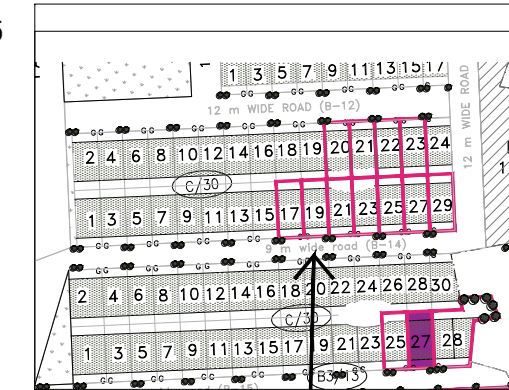

PLOT TYPE AS PER REVISED ZONING PLAN
FOR
DLF CITY PHASE V,
GURUGRAM (HARYANA)
PLOT NO: B-14 / 19,
AT 9 M WIDE ROAD B-14

Clients :-
M/s DLF LIMITED.

Architects
Arcop Associates Pvt. Ltd.
Plot- 36b, Sec-32, Gurgaon-122001
Ph: 26242050, 26242169

Architect's Signature

Owners' Signature


Project :-
**Proposed Residential Building
(Independent floors),
On Plot No. B-14/ 19,
DLF CITY PHASE - V,
Gurugram, Haryana**

Drawing Title:-
**FLOOR PLANS, ELEVATION &
SECTION, SITE PLAN**


Date
14-11-2021

Drawing No.
01


SCALE

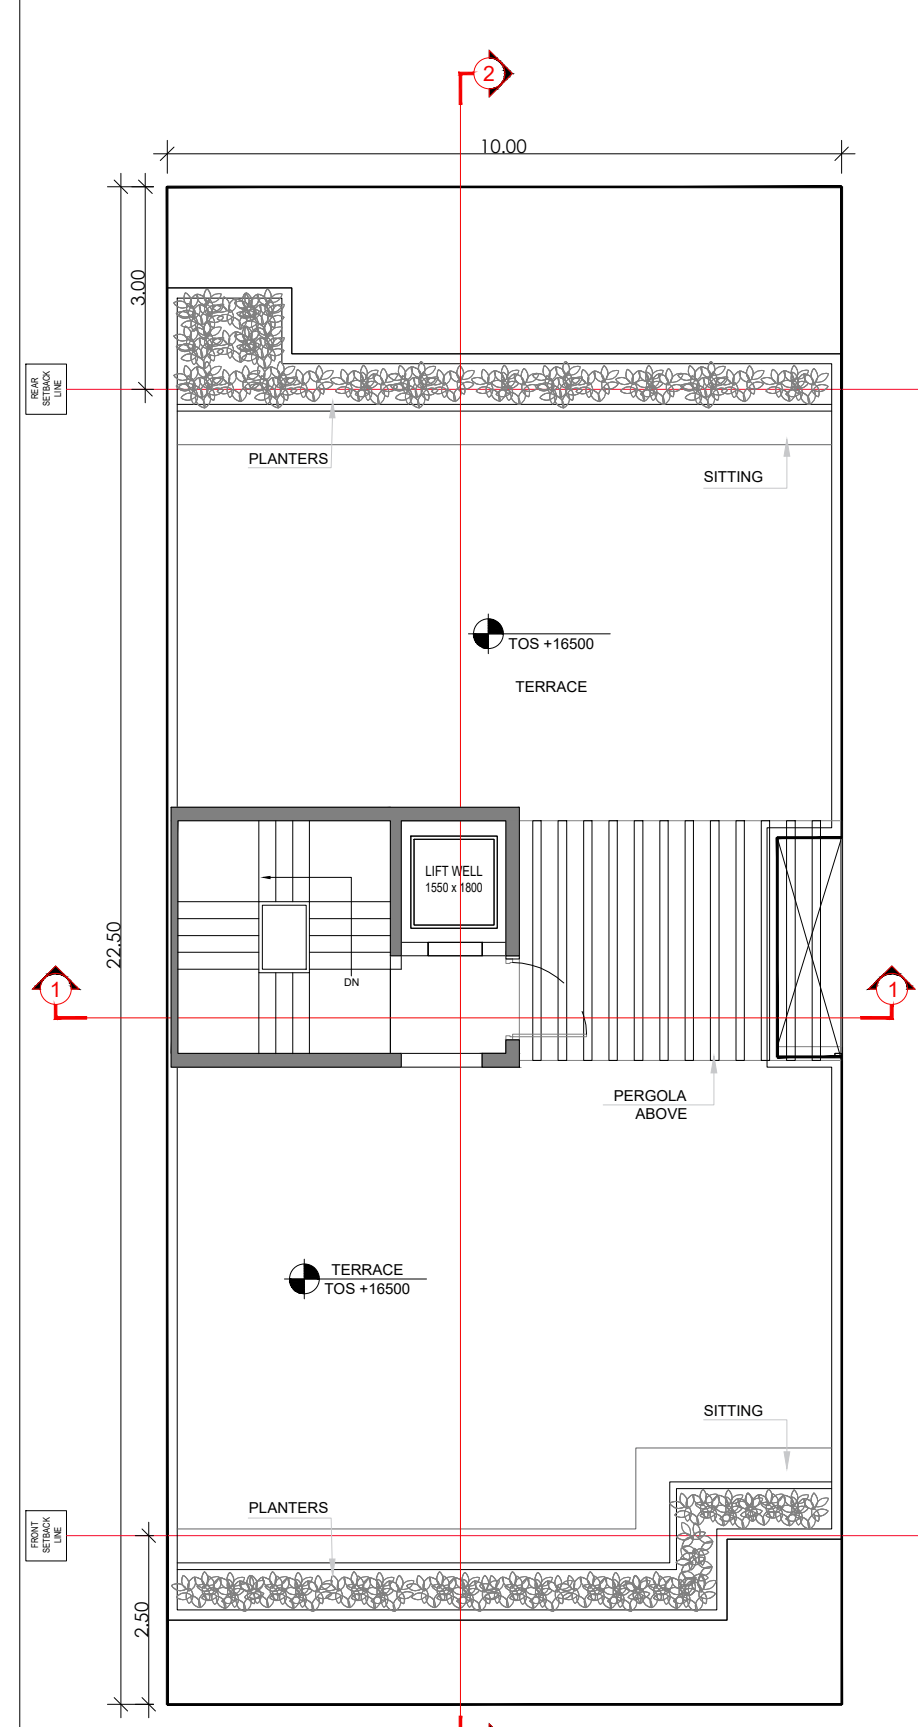

TERRACE FLOOR PLAN

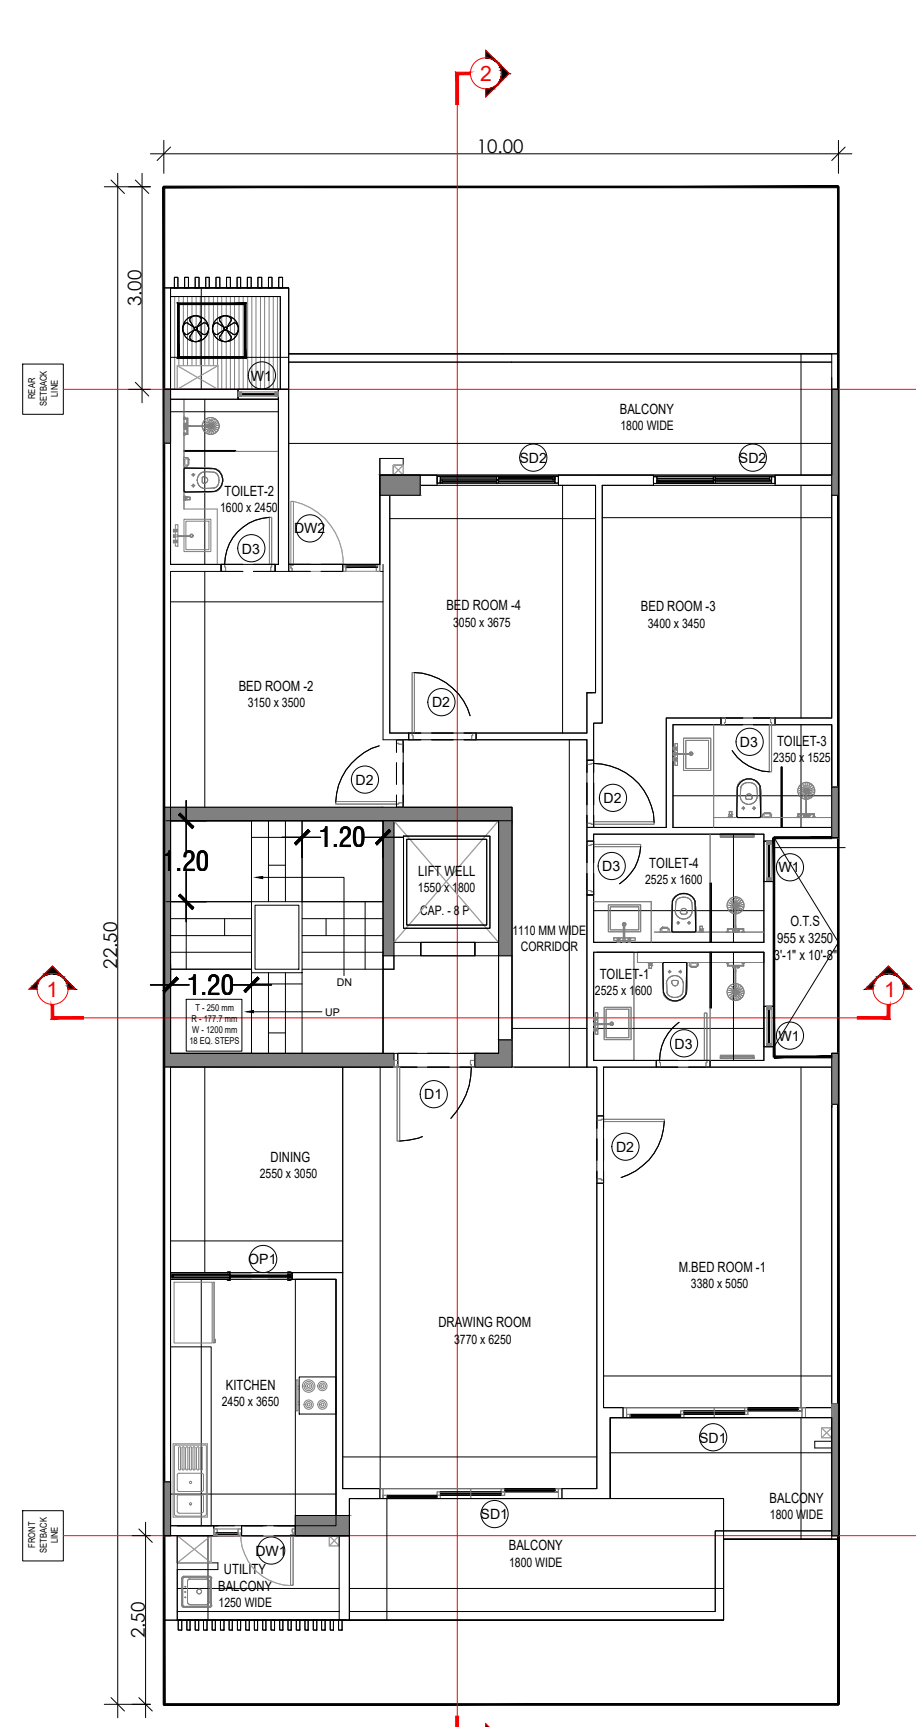


TYPICAL FLOOR PLAN

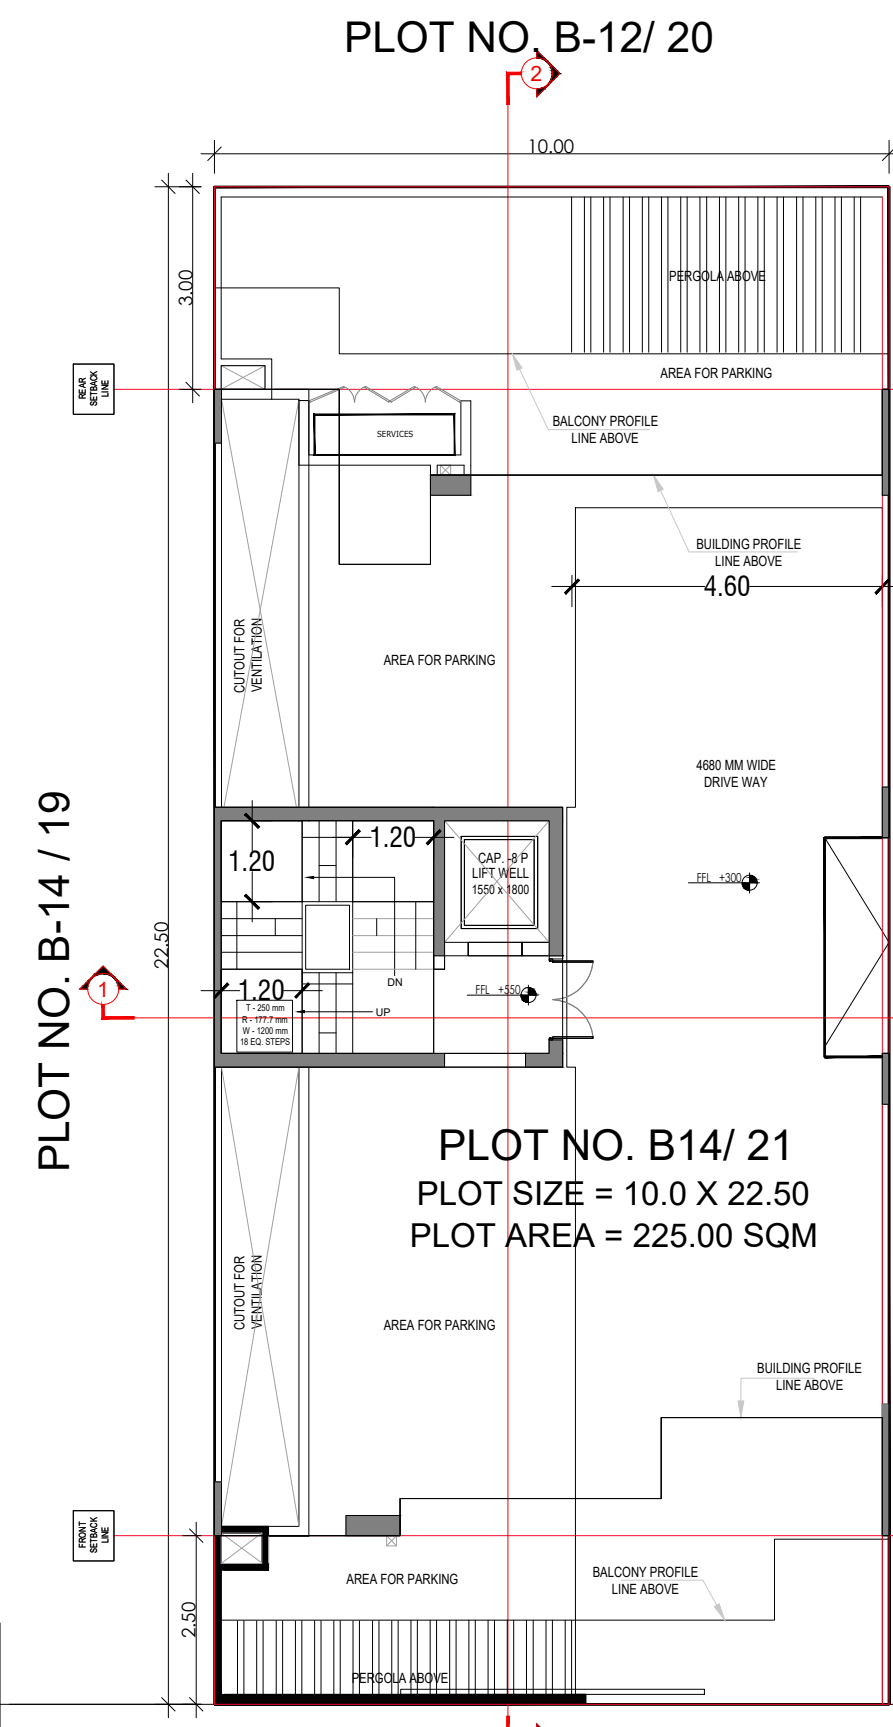

PLOT NO. B-14 / 19


PLOT NO. B-14 / 23

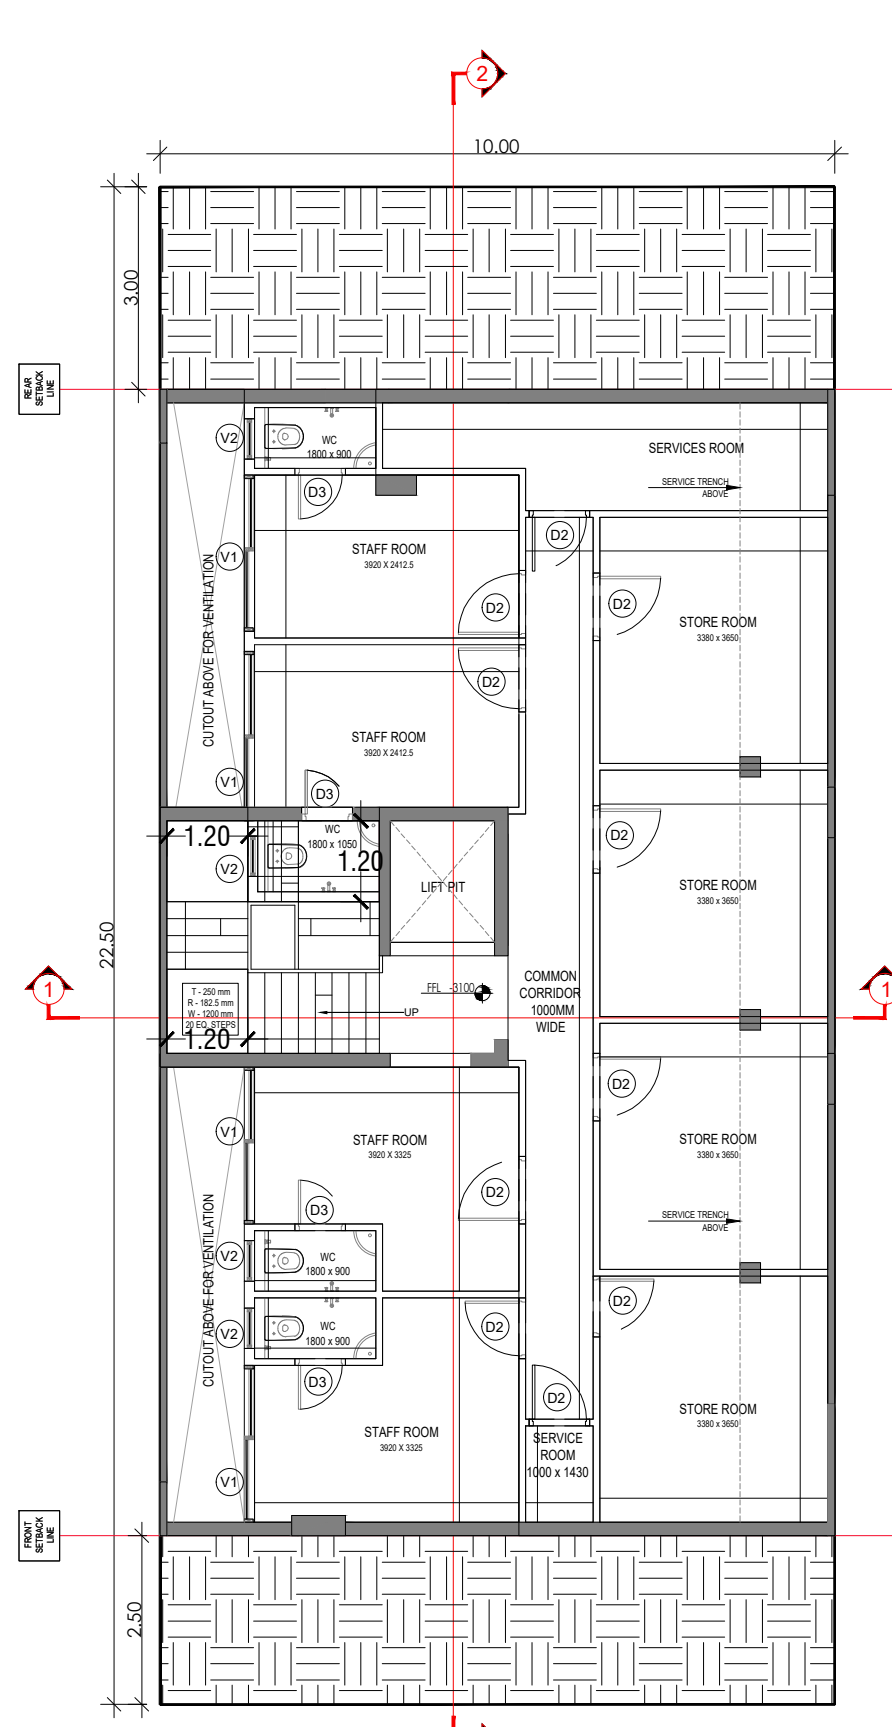

BASEMENT FLOOR PLAN



SECTION 1

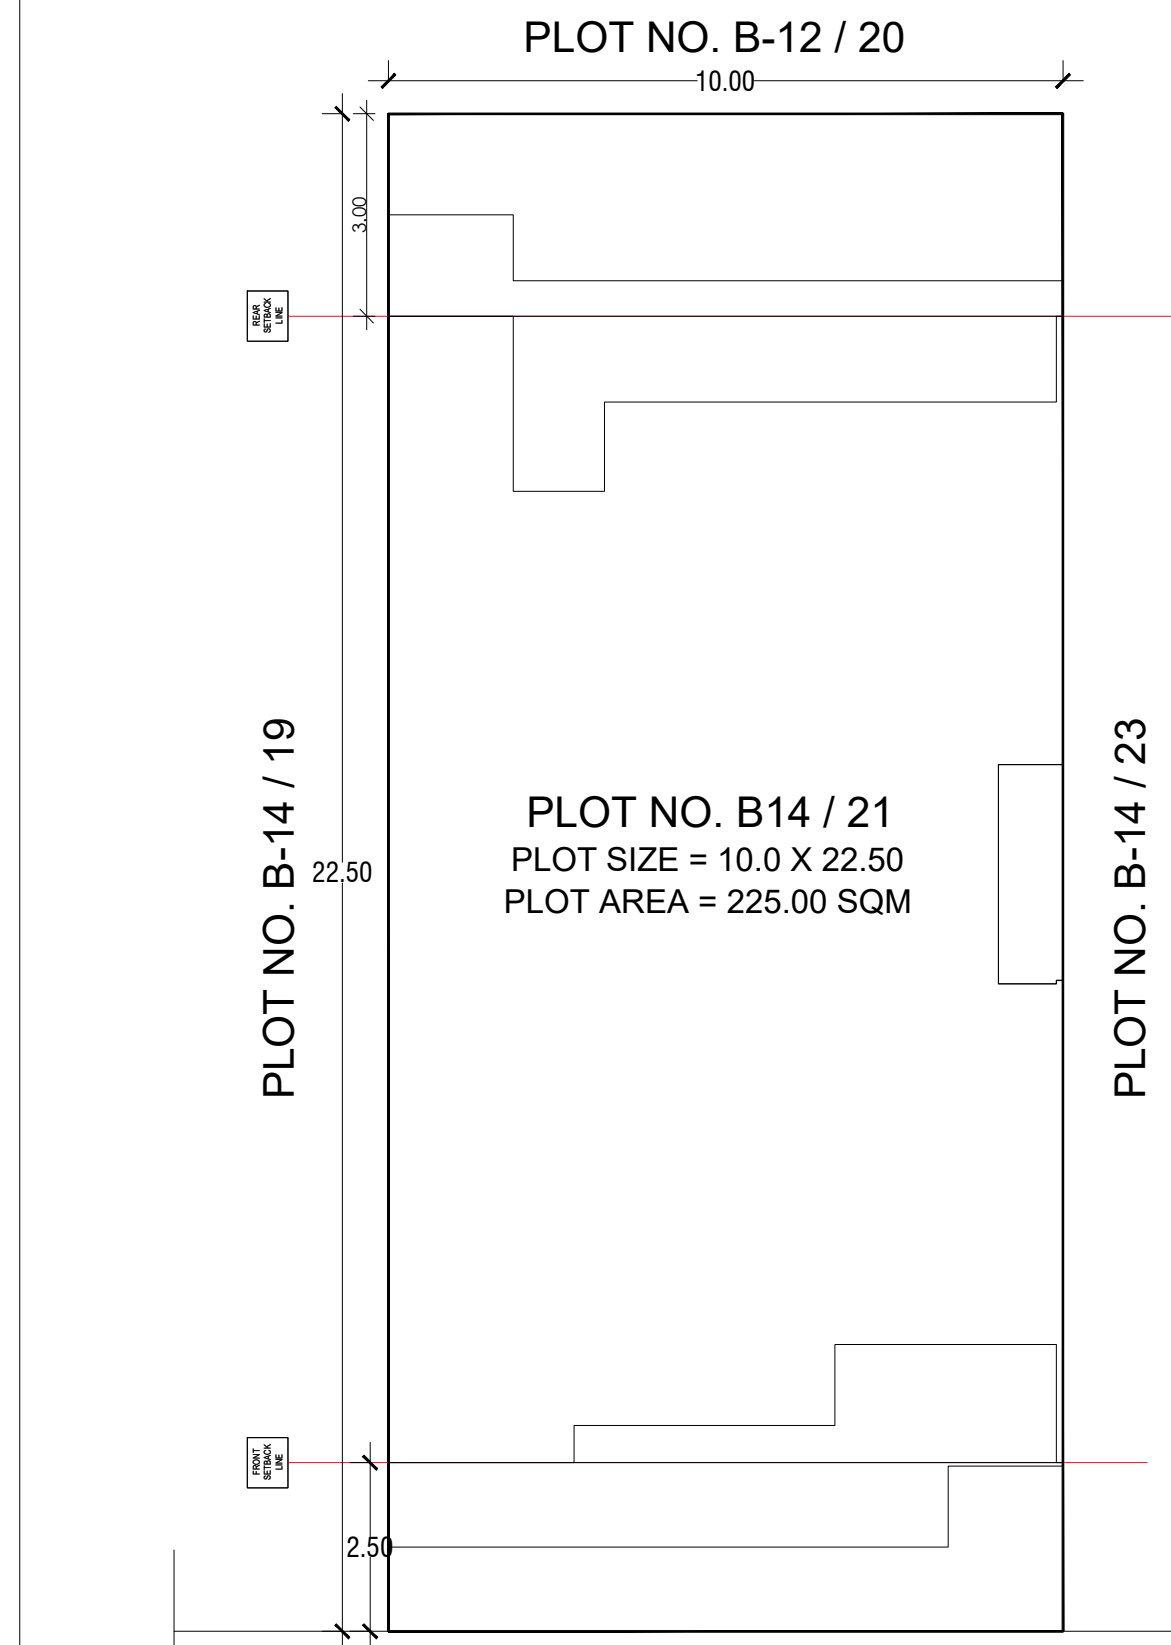


PLOT NO. B-12 / 20

PLOT NO. B14 / 21
PLOT SIZE = 10.0 X 22.50
PLOT AREA = 225.00 SQM


PLOT NO. B-14 / 23

9 M WIDE ROAD B-14

STILT FLOOR PLAN

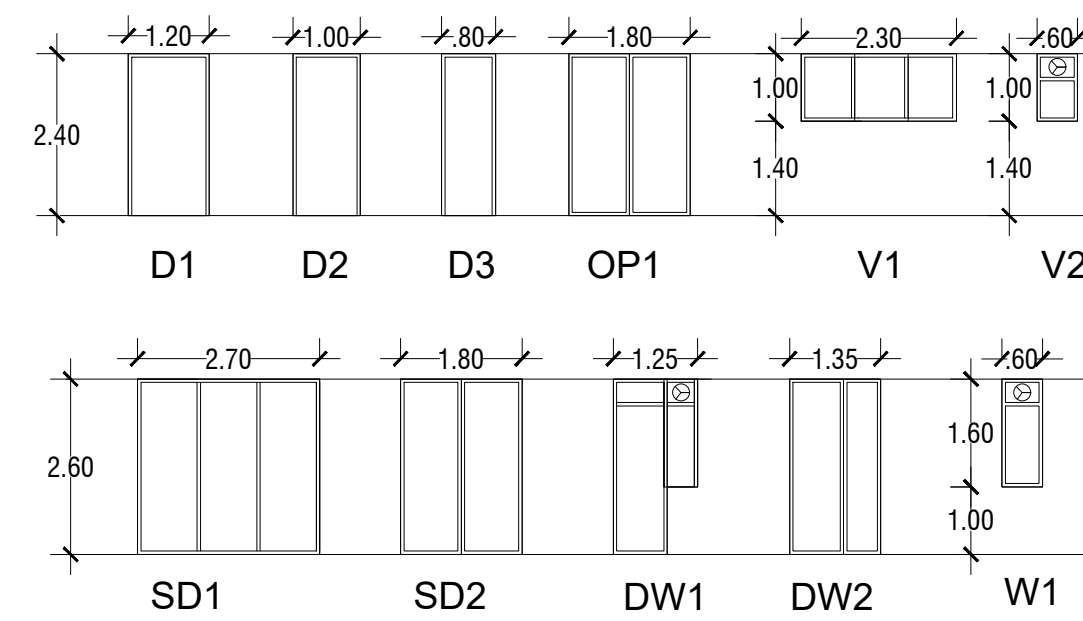

DOOR WINDOW SCHEDULE

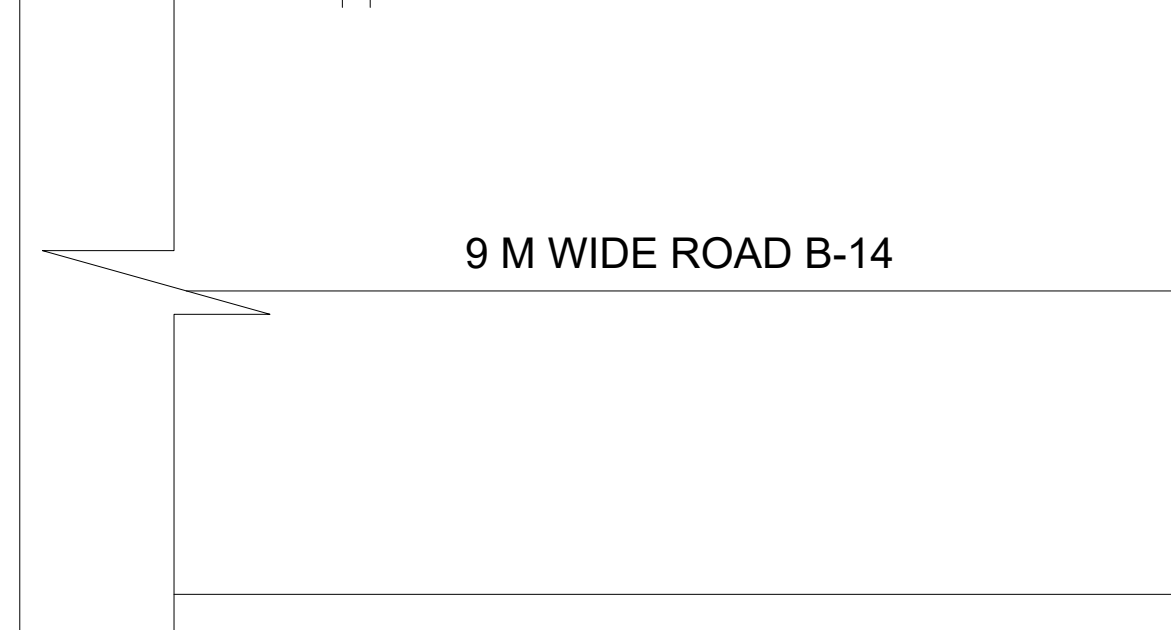


SITE PLAN





FRONT ELEVATION



REAR ELEVATION

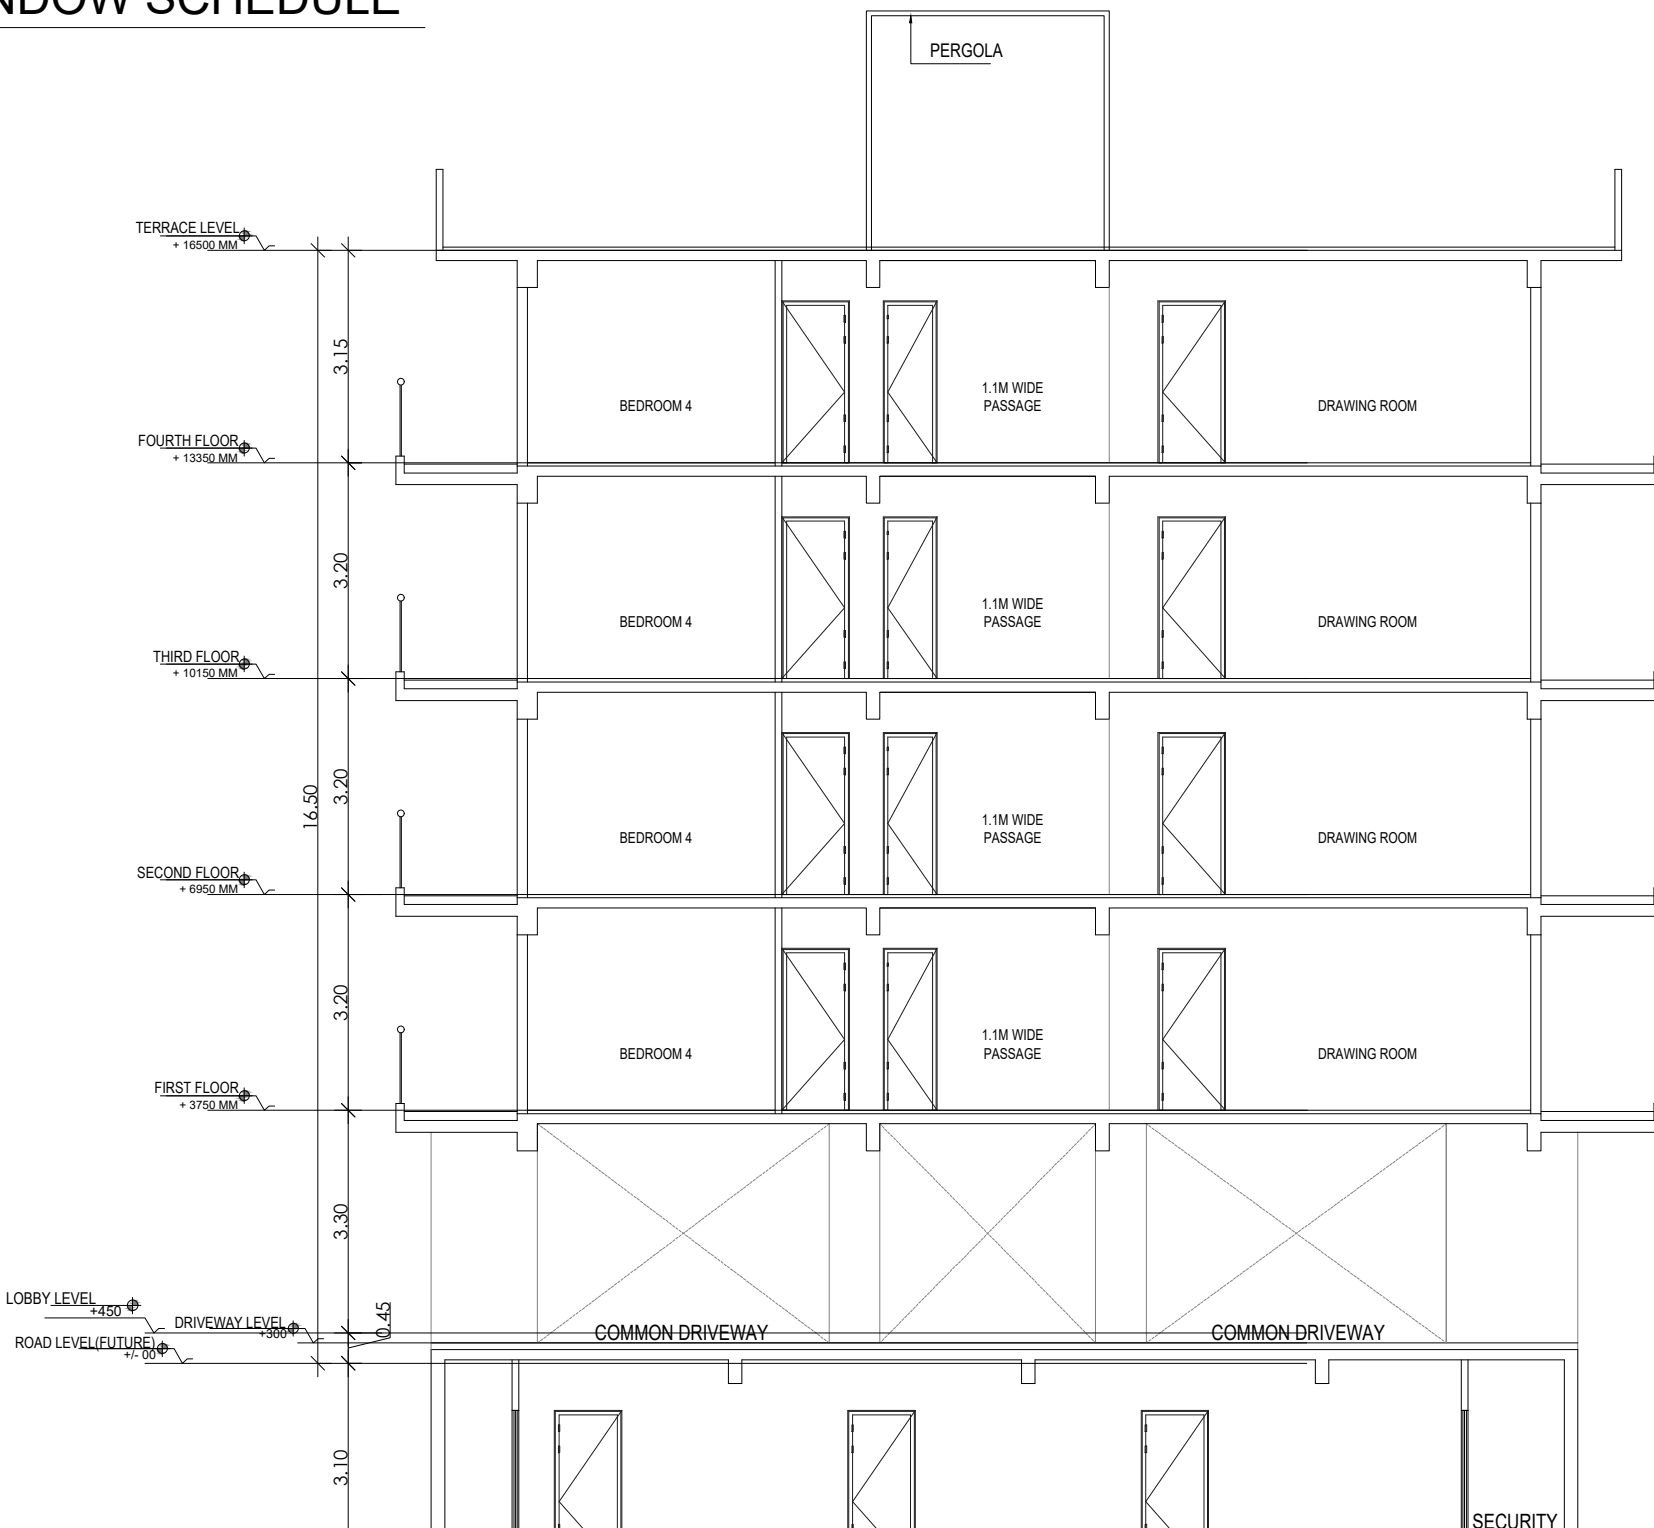

SECTION 2

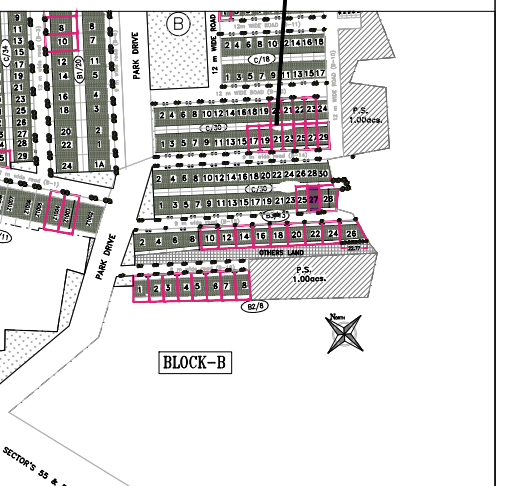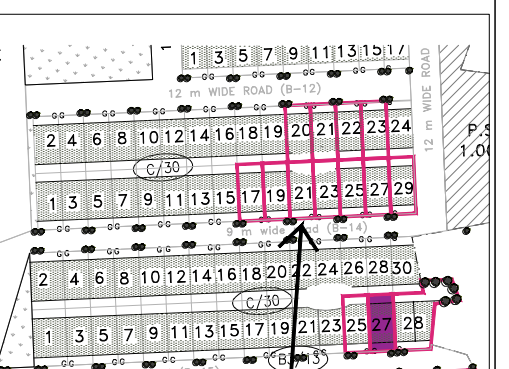

PLOT TYPE AS PER REVISED ZONING PLAN FOR DLF CITY PHASE V, GURUGRAM (HARYANA)
PLOT NO: B-14 / 21,
AT 9 M WIDE ROAD B-14

Clients :-
M/s DLF LIMITED.

Architects
Arcop Associates Pvt. Ltd.
Plot- 36b, Sec-32, Gurgaon-122001
Ph: 26242050, 26242169

Architect's Signature


Owners' Signature


Project :-
Proposed Residential Building (Independent floors), On Plot No. B-14/ 21, DLF CITY PHASE - V, Gurugram, Haryana

Drawing Title:-
FLOOR PLANS, ELEVATION & SECTION, SITE PLAN


Date
16-11-2021

Drawing No.
01


SCALE

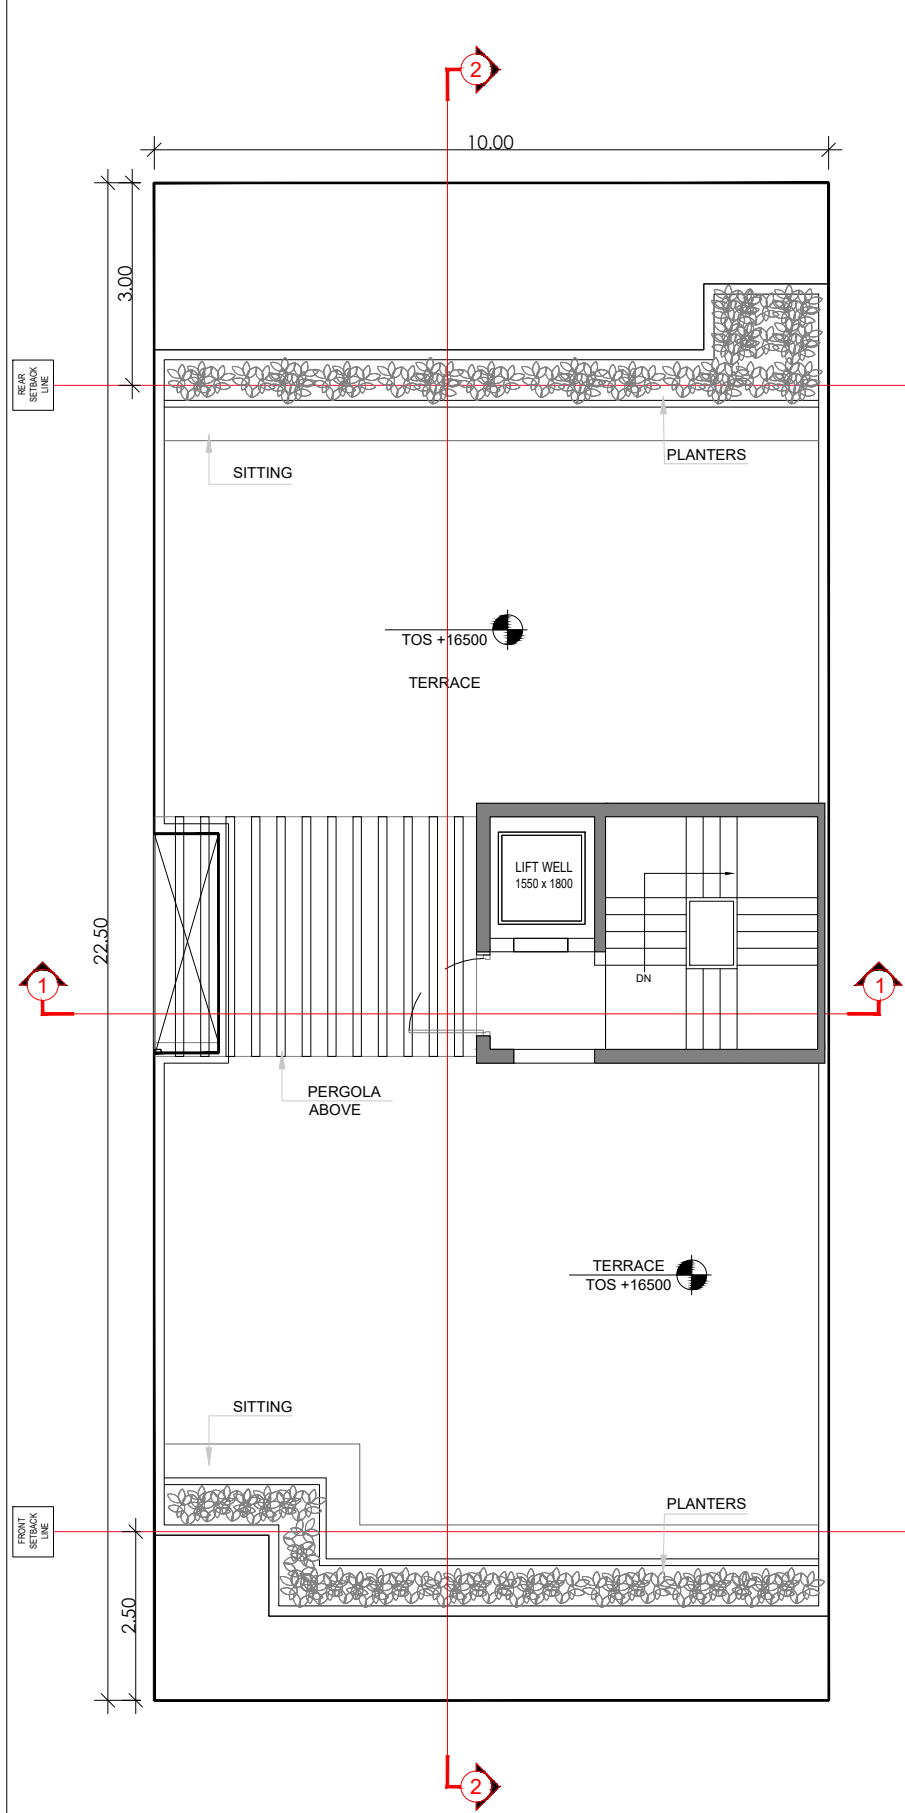

TERRACE FLOOR PLAN

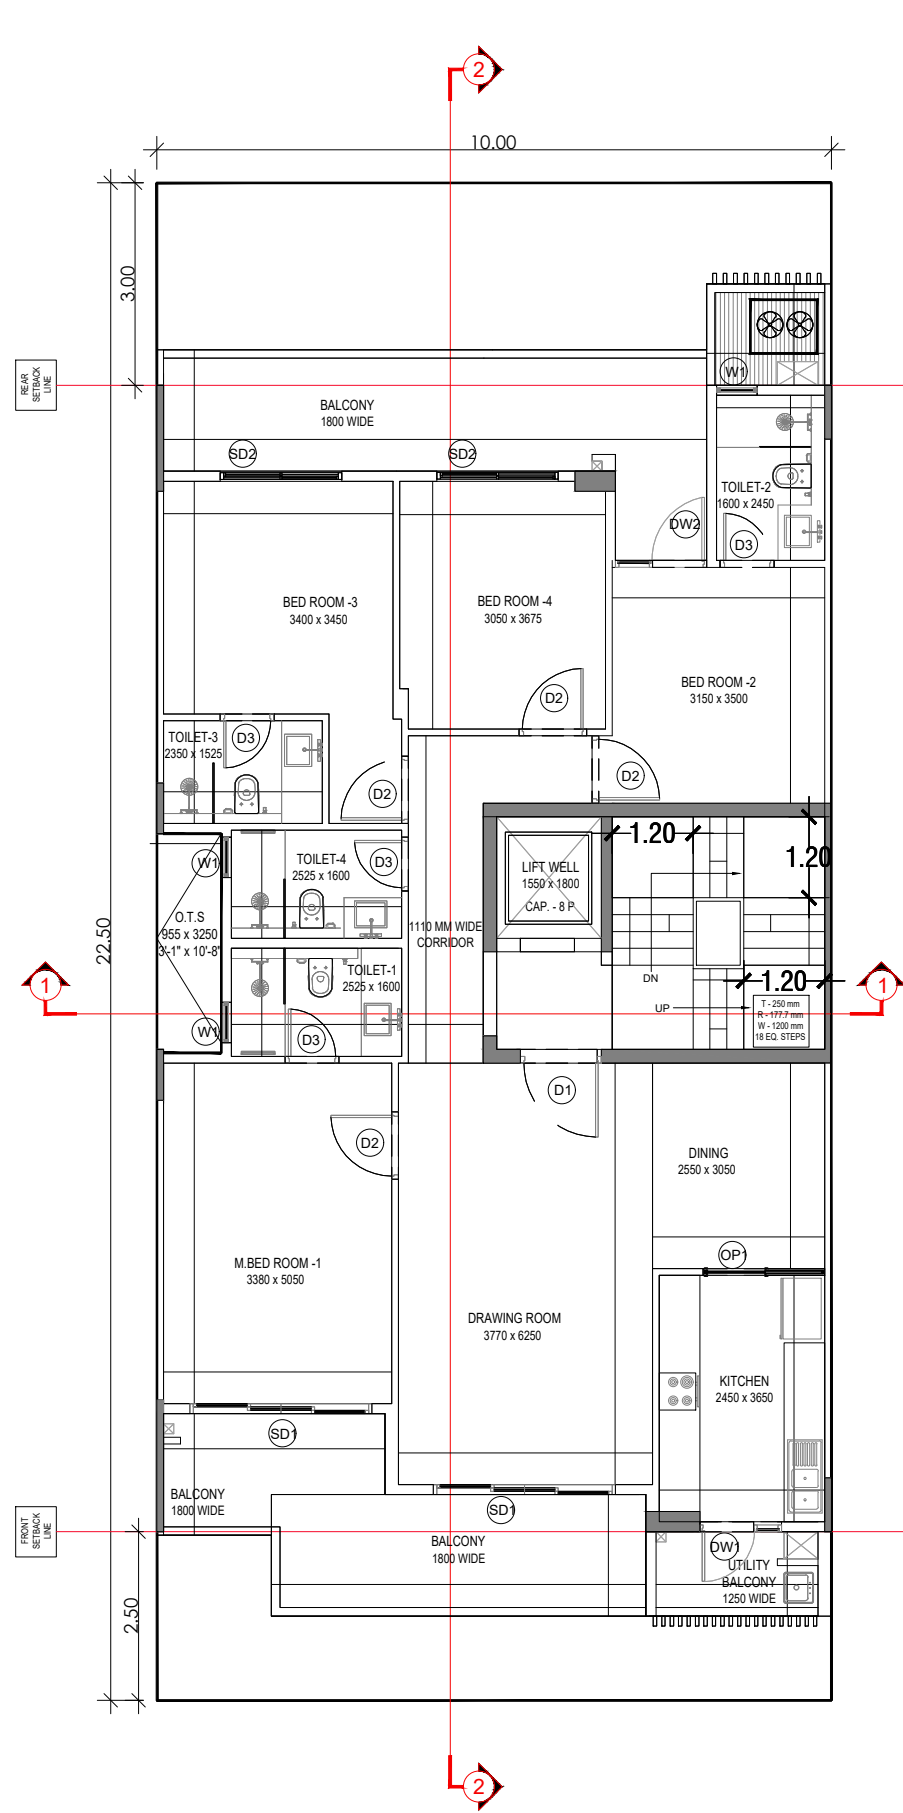


TYPICAL FLOOR PLAN

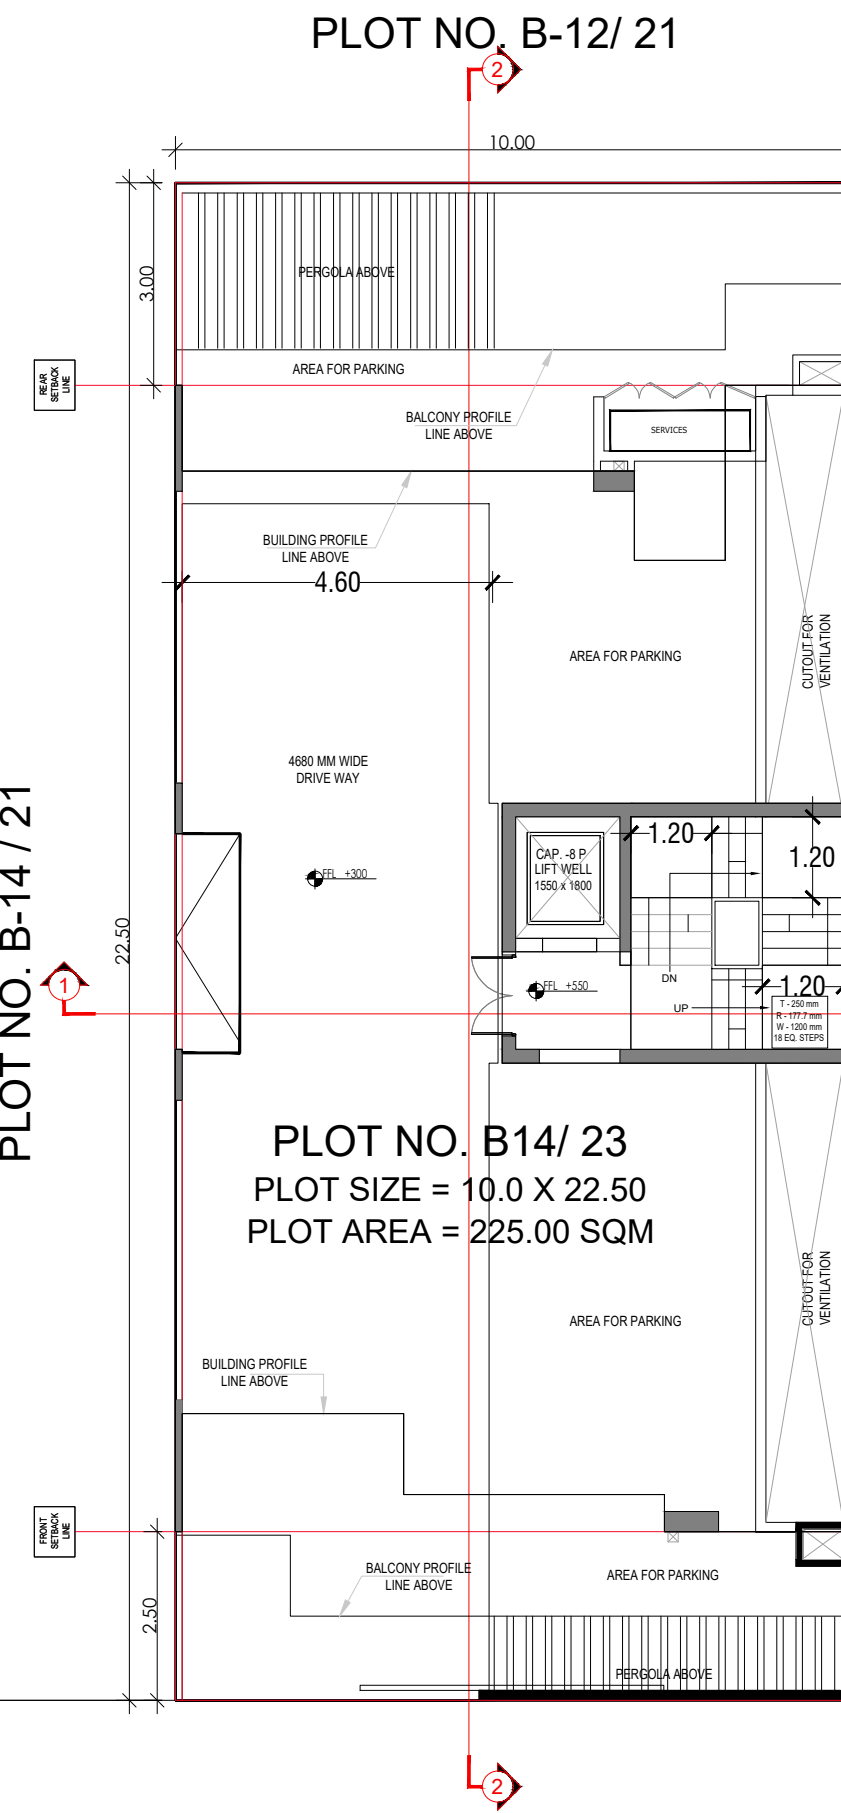

PLOT NO. B-12/ 21

PLOT NO. B-14/ 25


PLOT NO. B14/ 23
PLOT SIZE = 10.0 X 22.50
PLOT AREA = 225.00 SQM

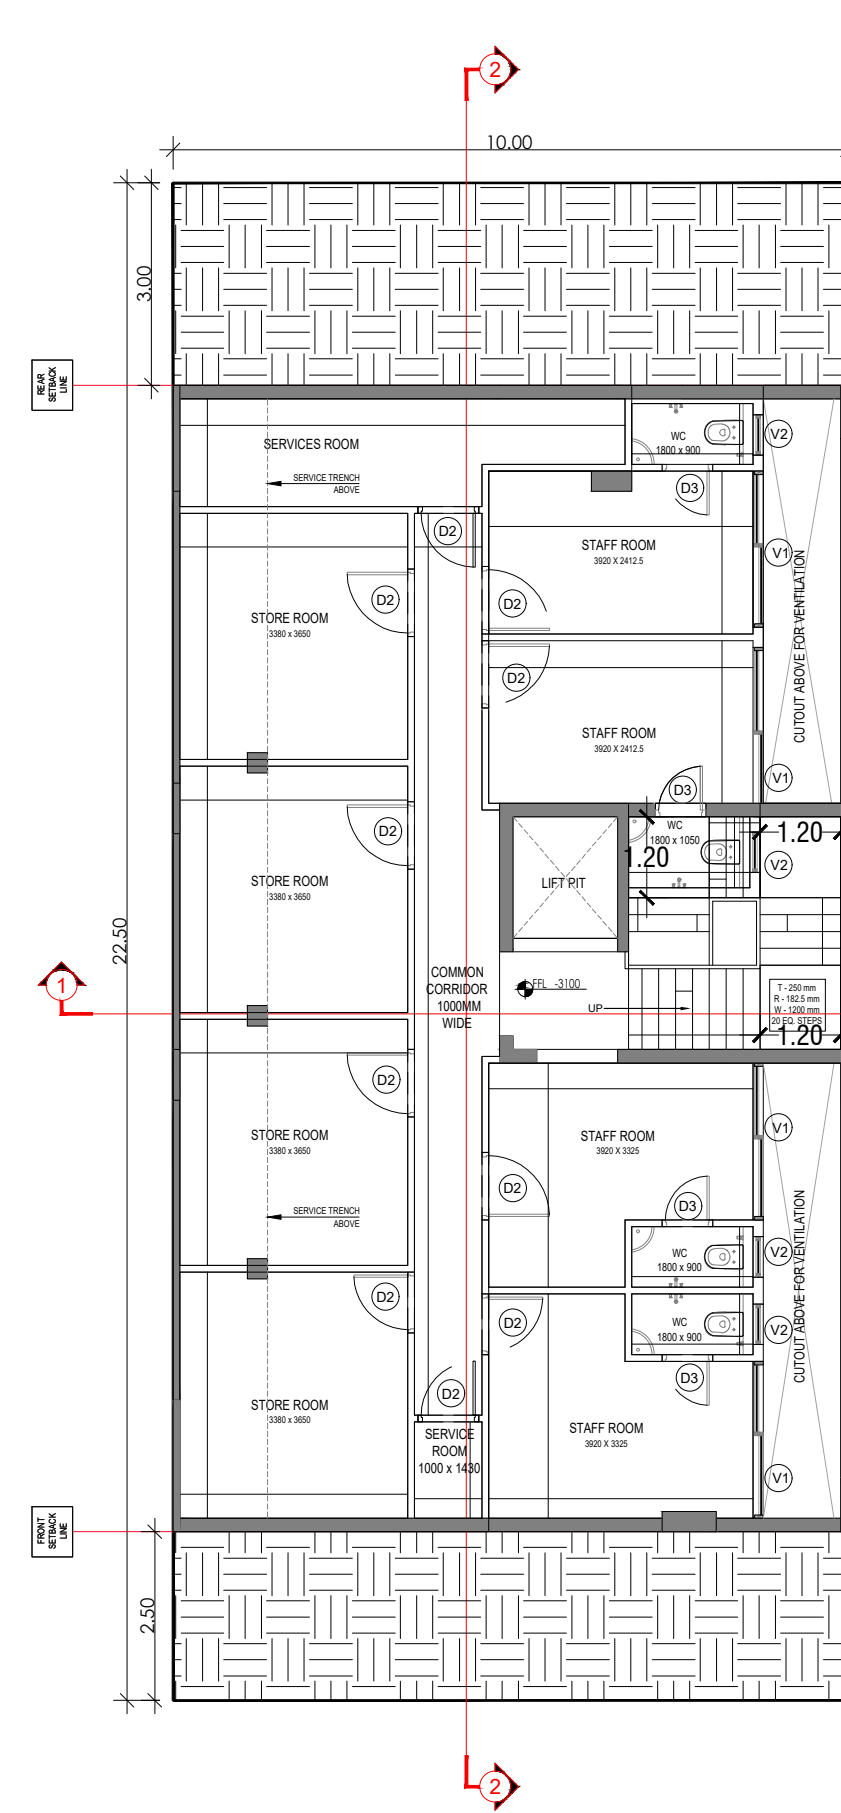

BASEMENT FLOOR PLAN



SECTION 1

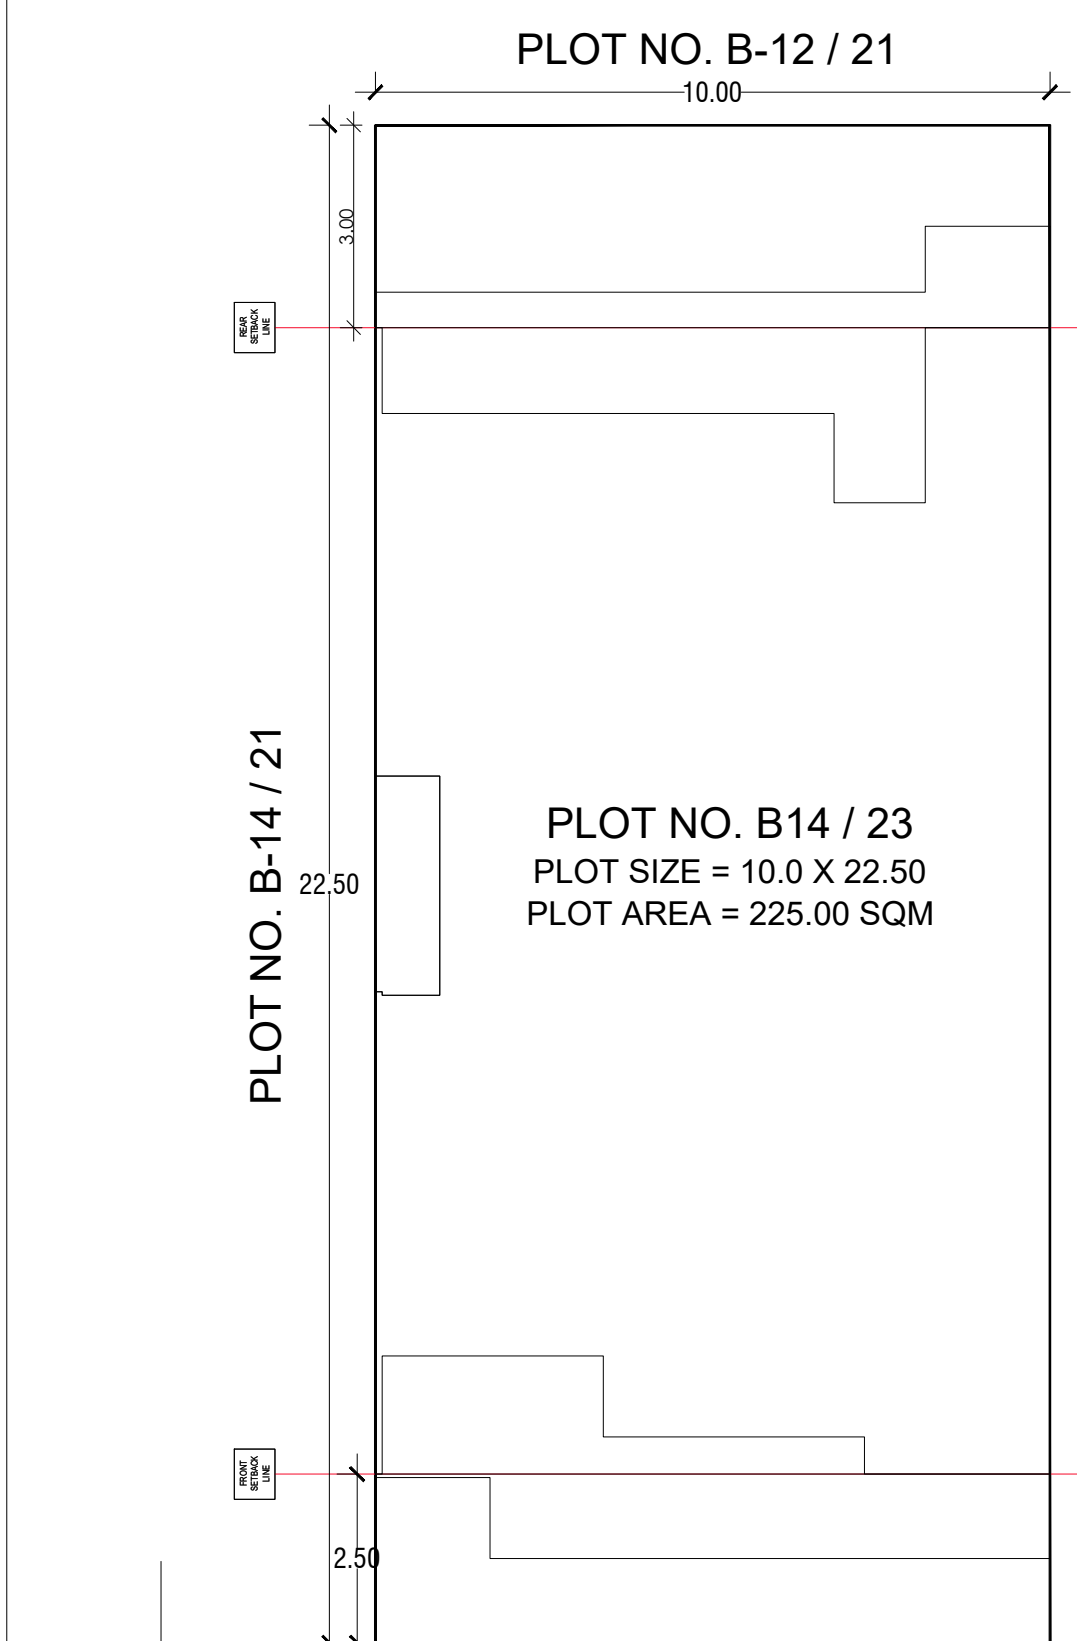


PLOT NO. B-12/ 21

PLOT NO. B-14/ 25

PLOT NO. B14/ 23
PLOT SIZE = 10.0 X 22.50
PLOT AREA = 225.00 SQM

9 M WIDE ROAD B14


STILT FLOOR PLAN

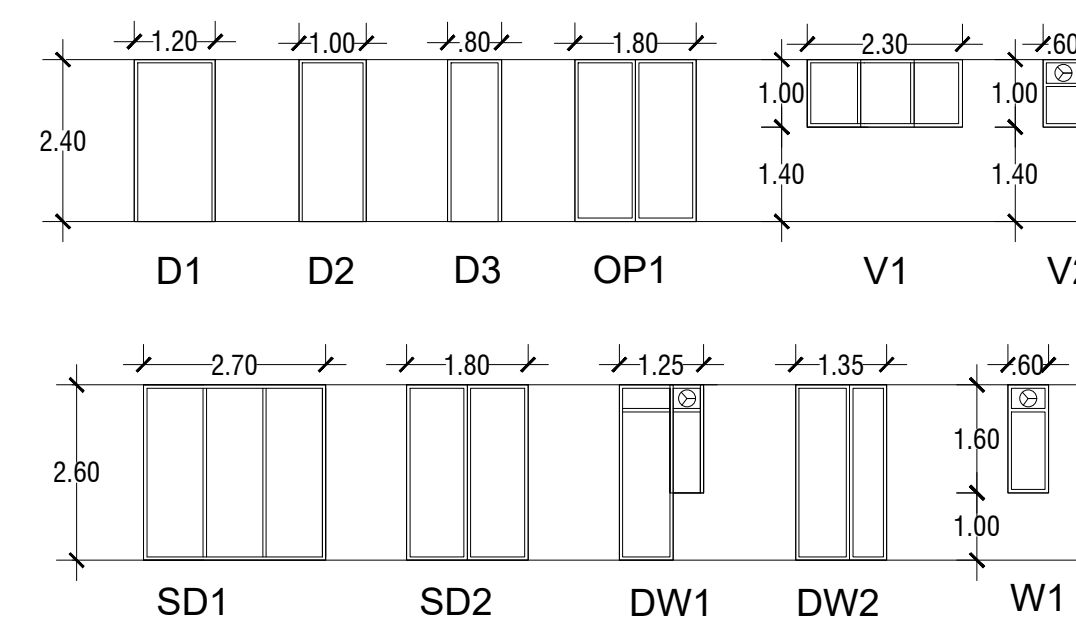

DOOR WINDOW SCHEDULE

9 M WIDE ROAD B14


SITE PLAN

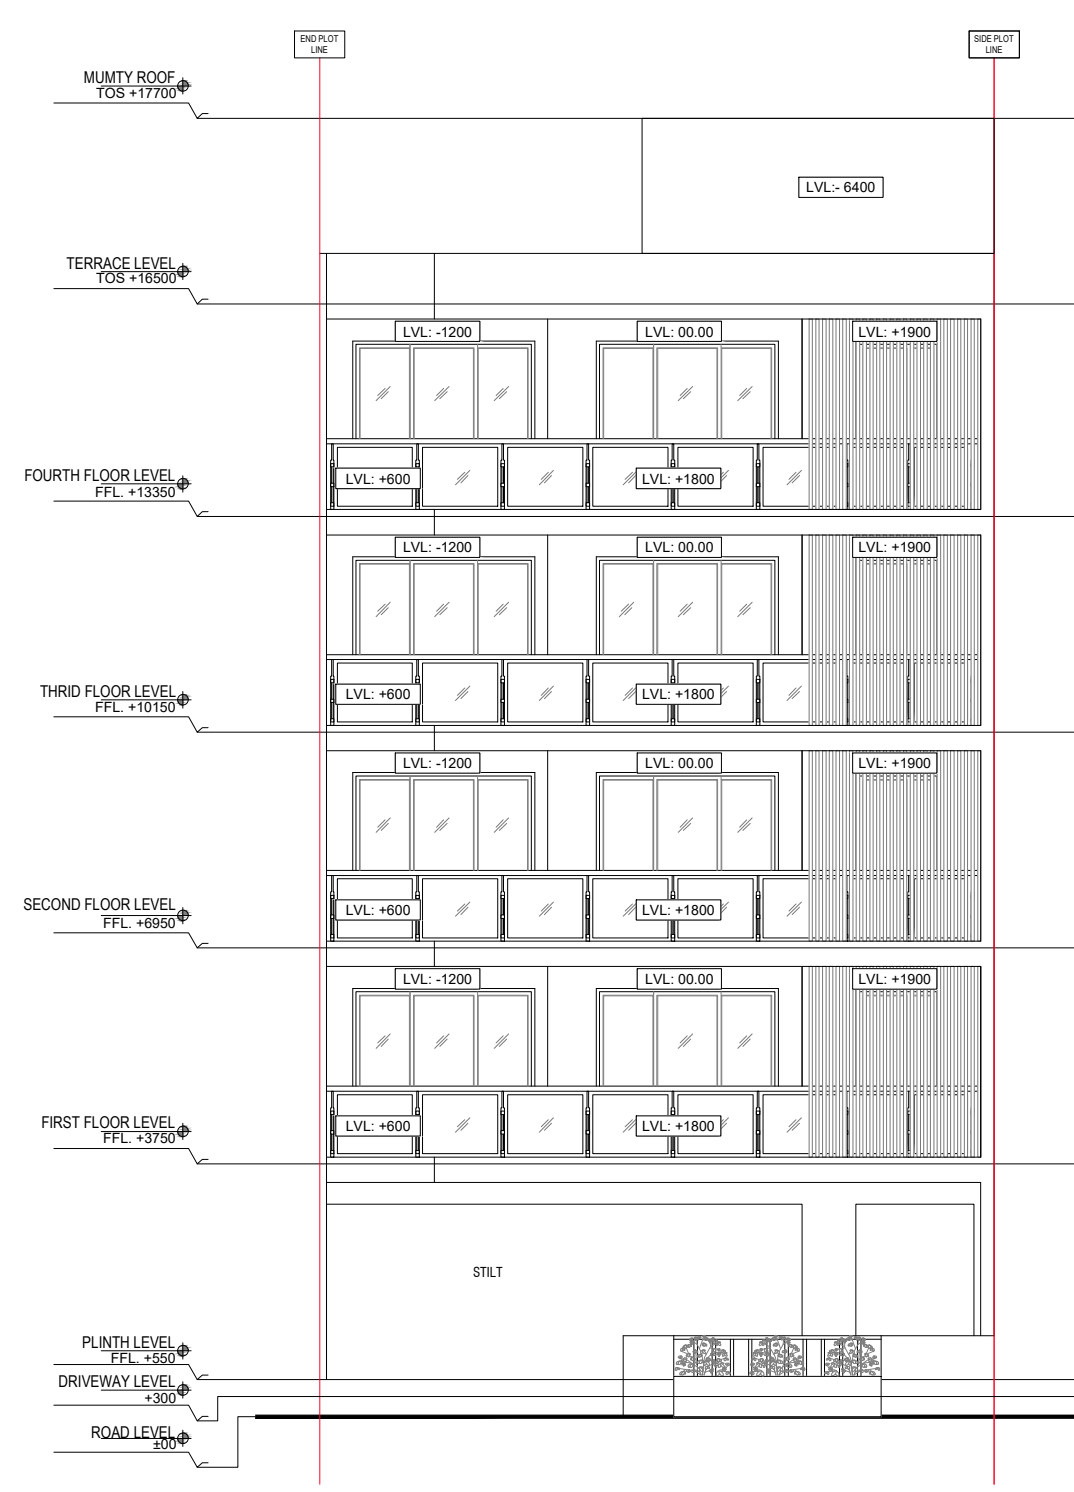



FRONT ELEVATION



REAR ELEVATION

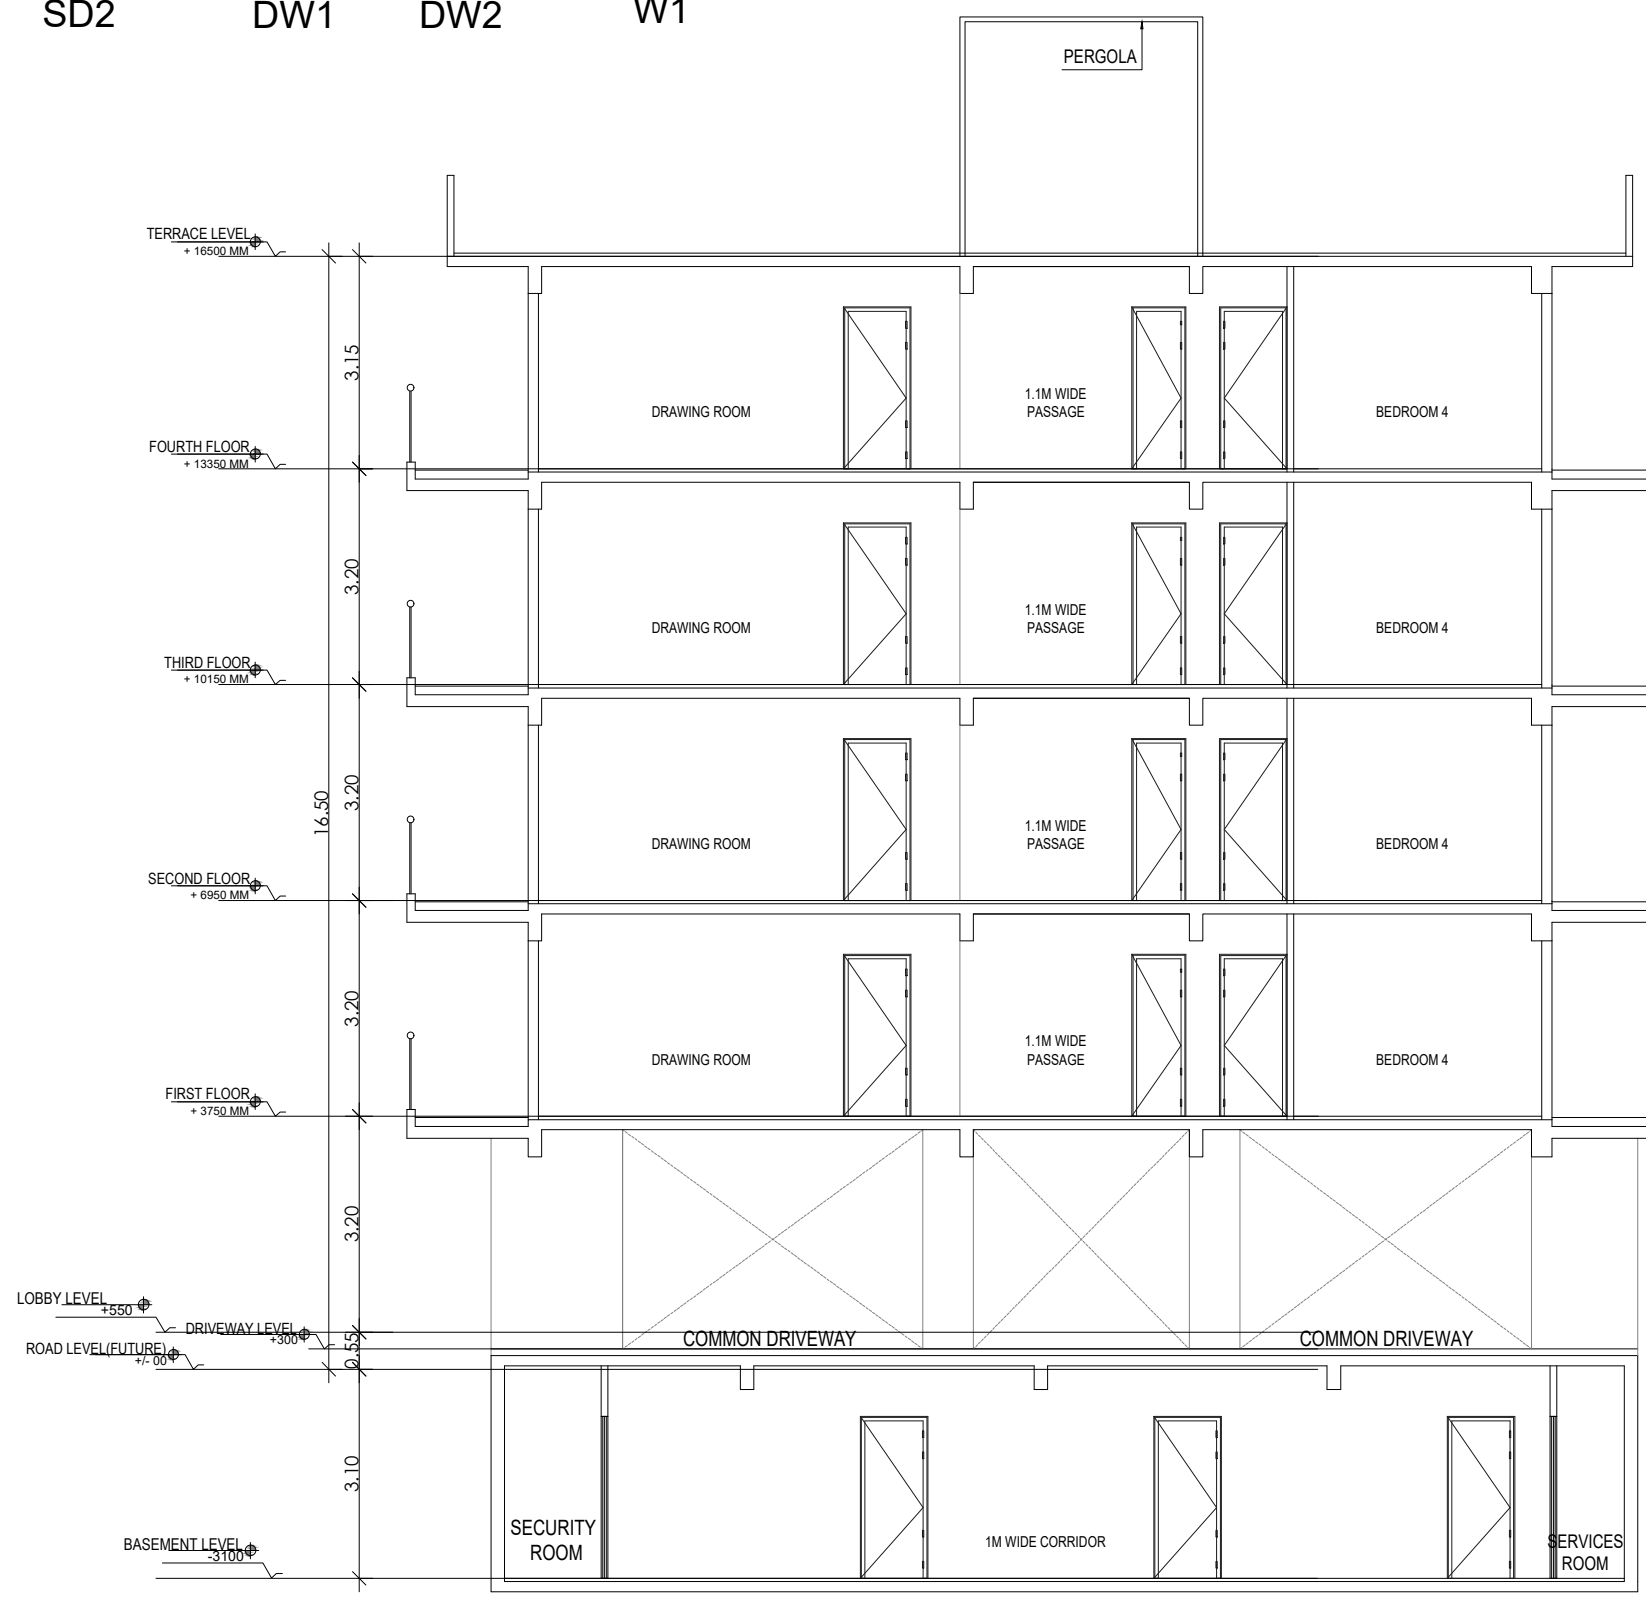

SECTION 2

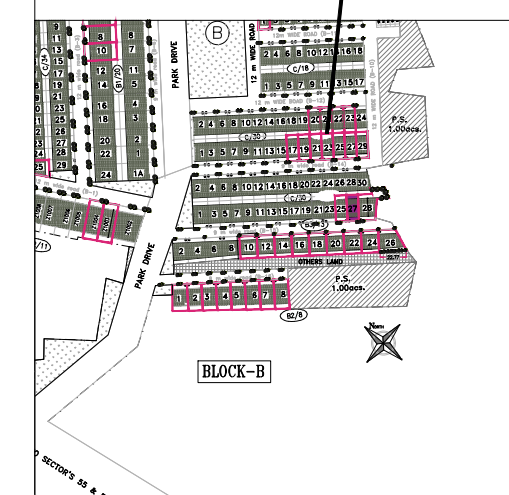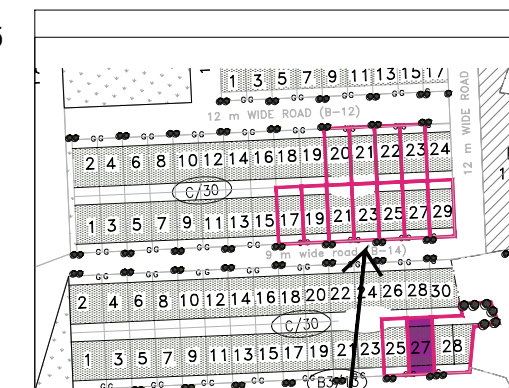

PLOT TYPE AS PER REVISED ZONING PLAN
FOR
DLF CITY PHASE V,
GURUGRAM (HARYANA)
PLOT NO: B-14 / 23,
AT 9 M WIDE ROAD B-14

Clients :-
M/s DLF LIMITED.

Architects
Arcop Associates Pvt. Ltd.
Plot- 36b, Sec-32, Gurgaon-122001
Ph: 26242050, 26242169

Architect's Signature


Owners' Signature

Project :-
Proposed Residential Building (Independent floors), On Plot No. B-14/ 23, DLF CITY PHASE - V, Gurugram, Haryana

Drawing Title:-
FLOOR PLANS, ELEVATION & SECTION, SITE PLAN

Date
14-11-2021

Drawing No.
01

SCALE