




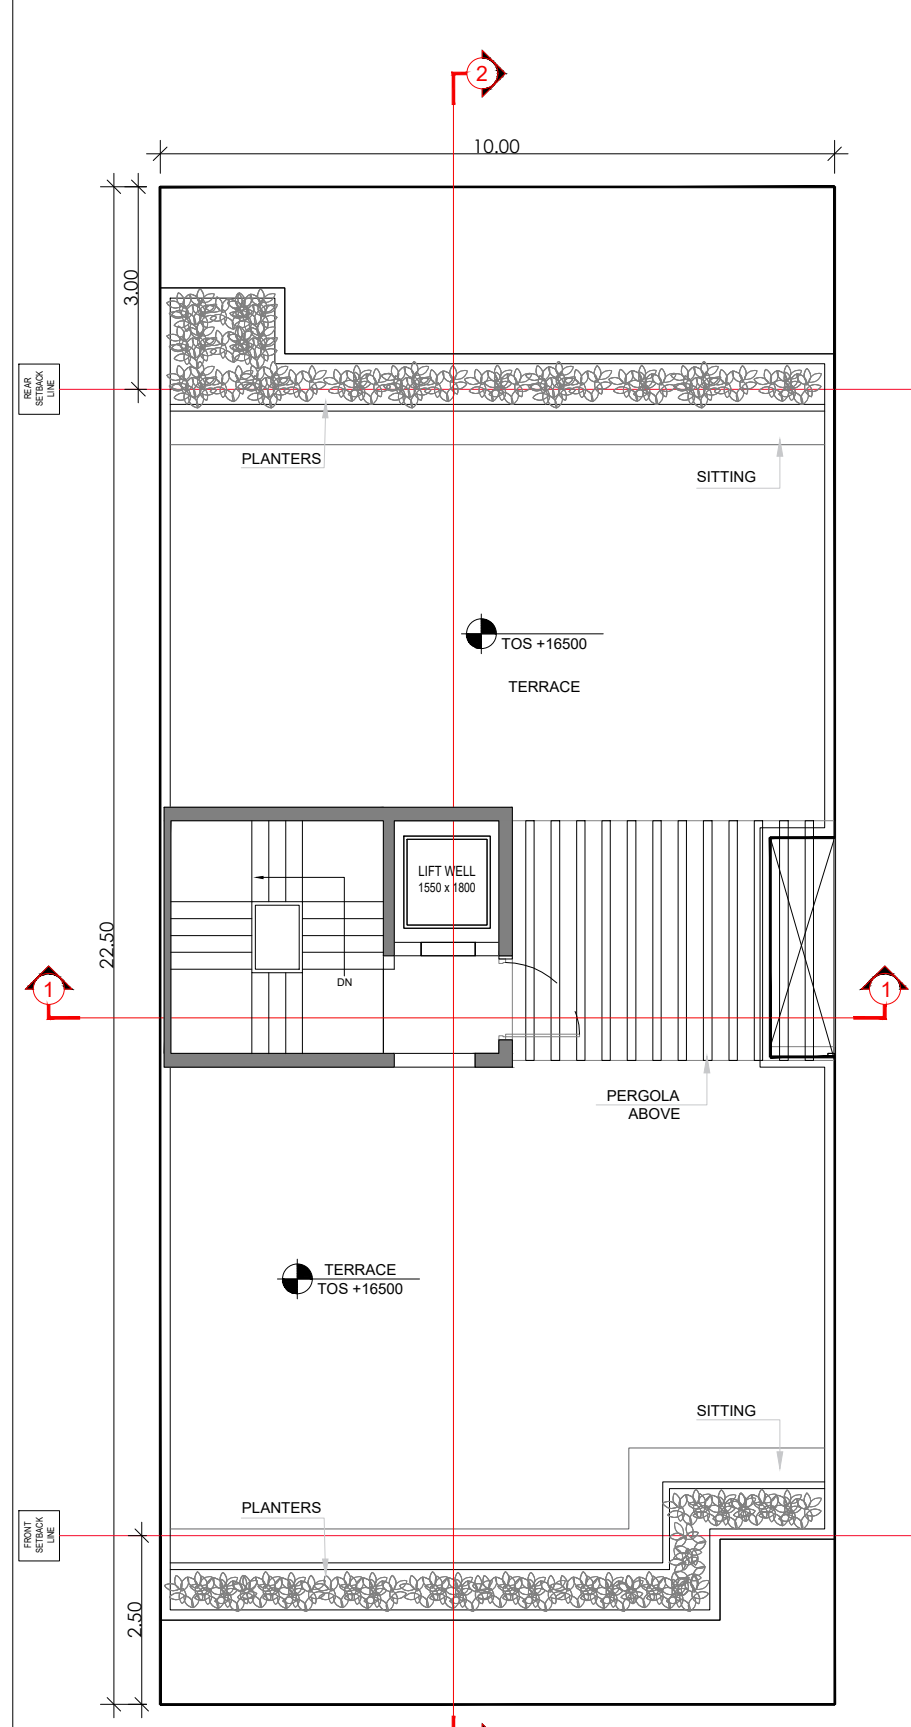

TERRACE FLOOR PLAN

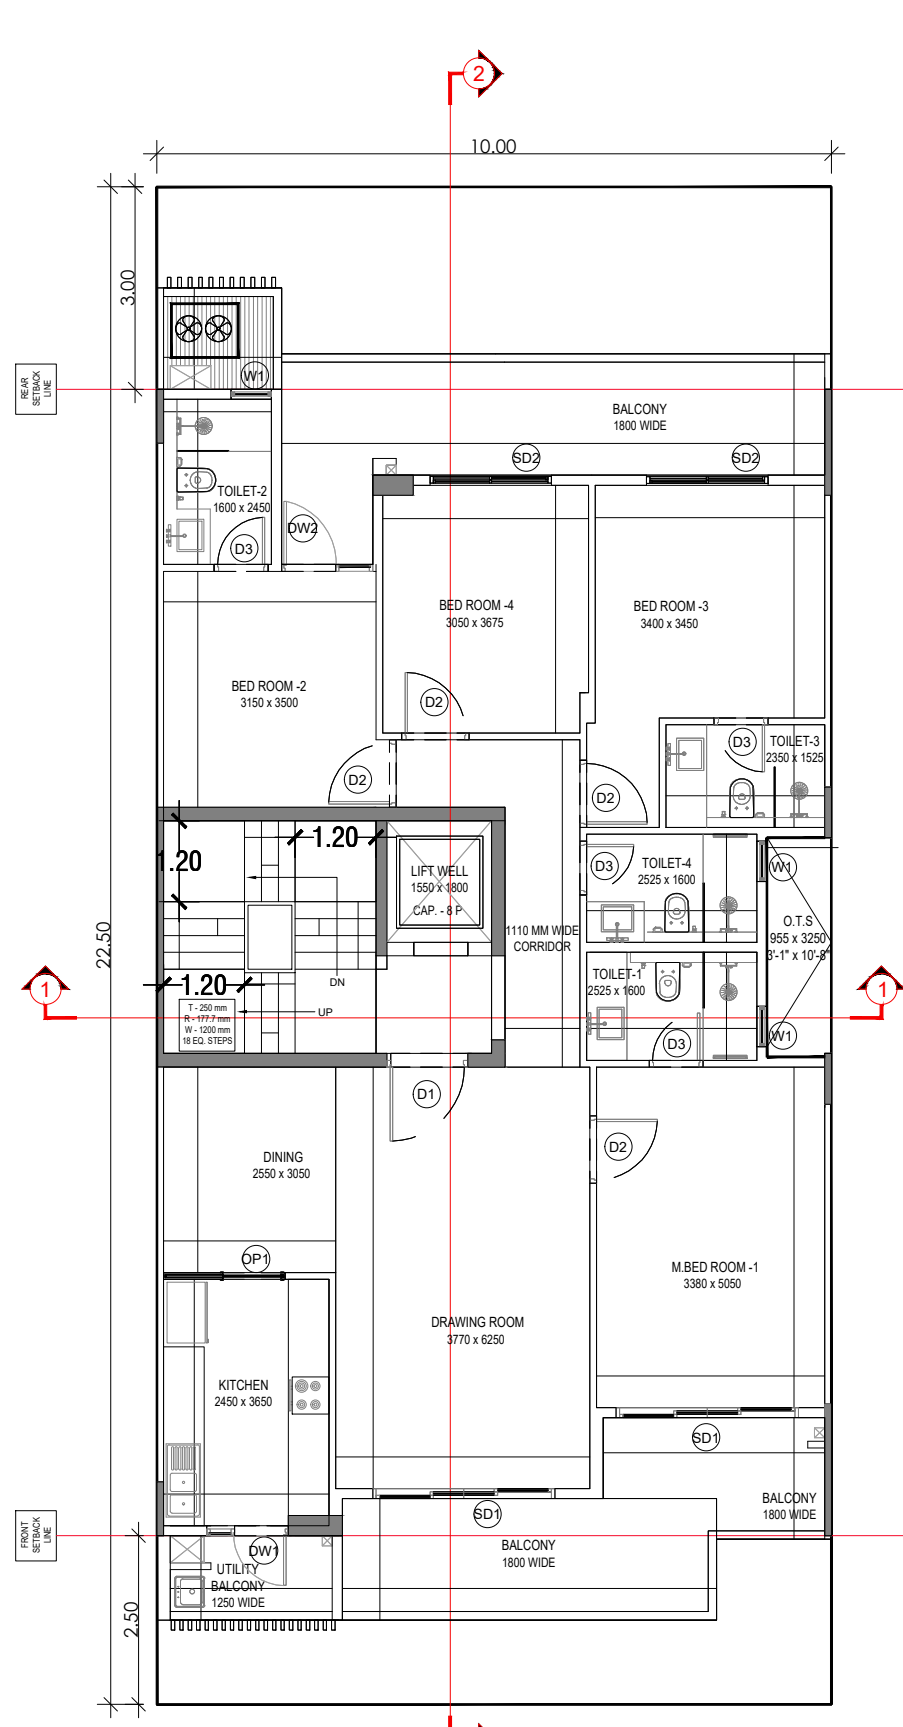


TYPICAL FLOOR PLAN

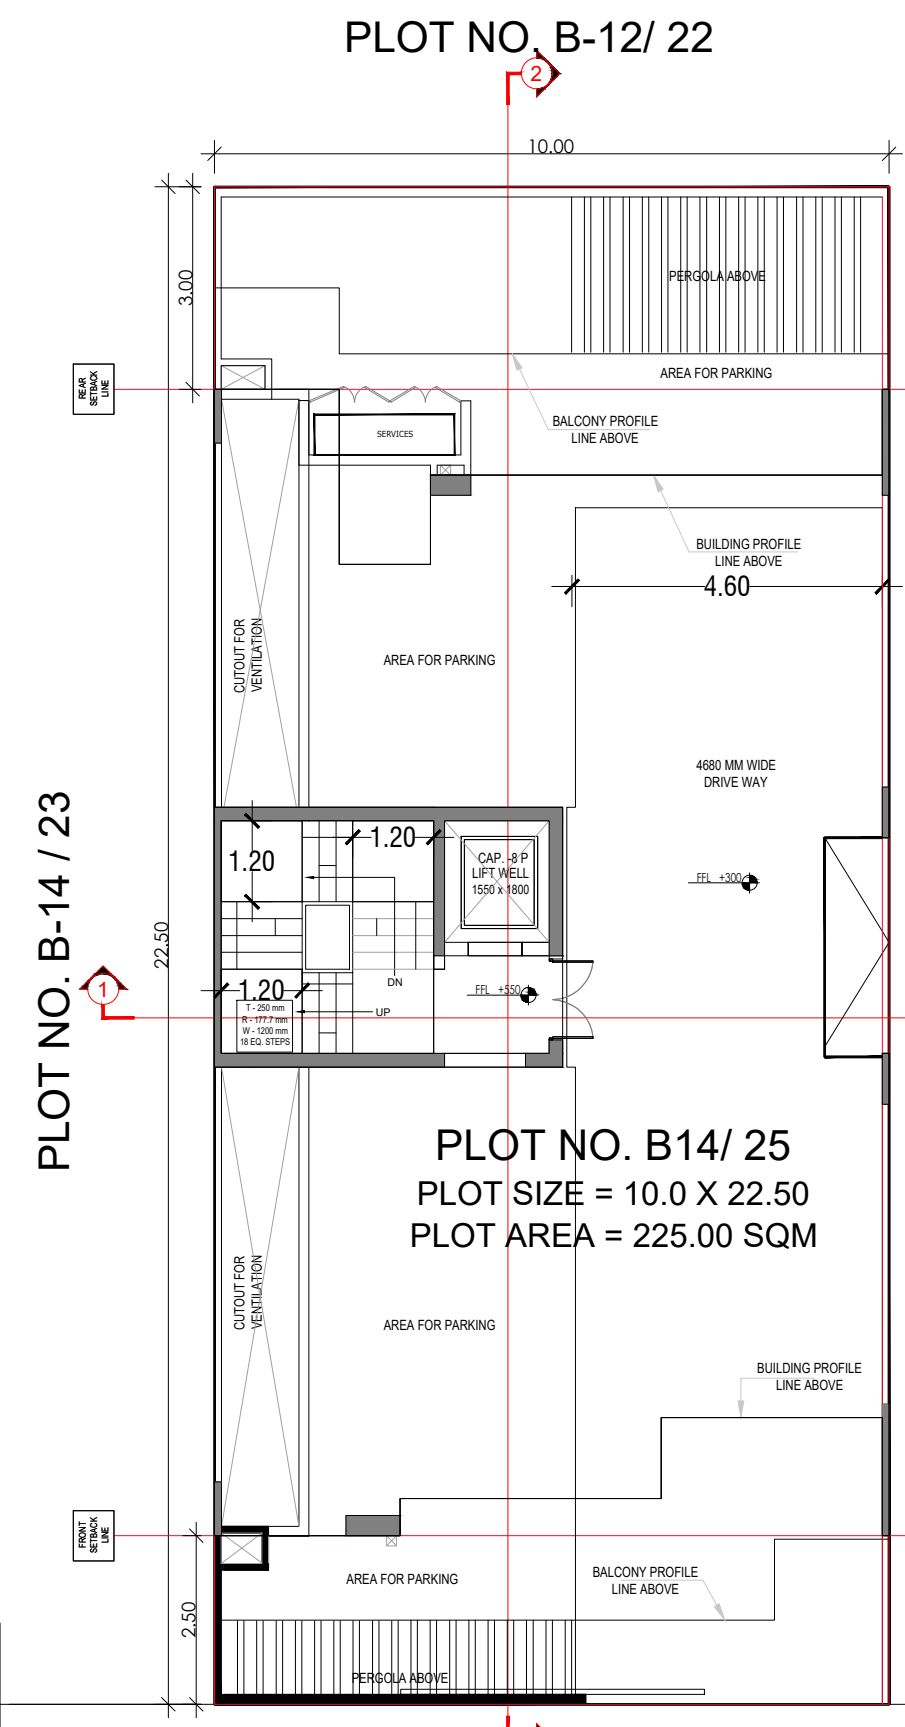

PLOT NO. B-12 / 23


PLOT NO. B-14 / 27

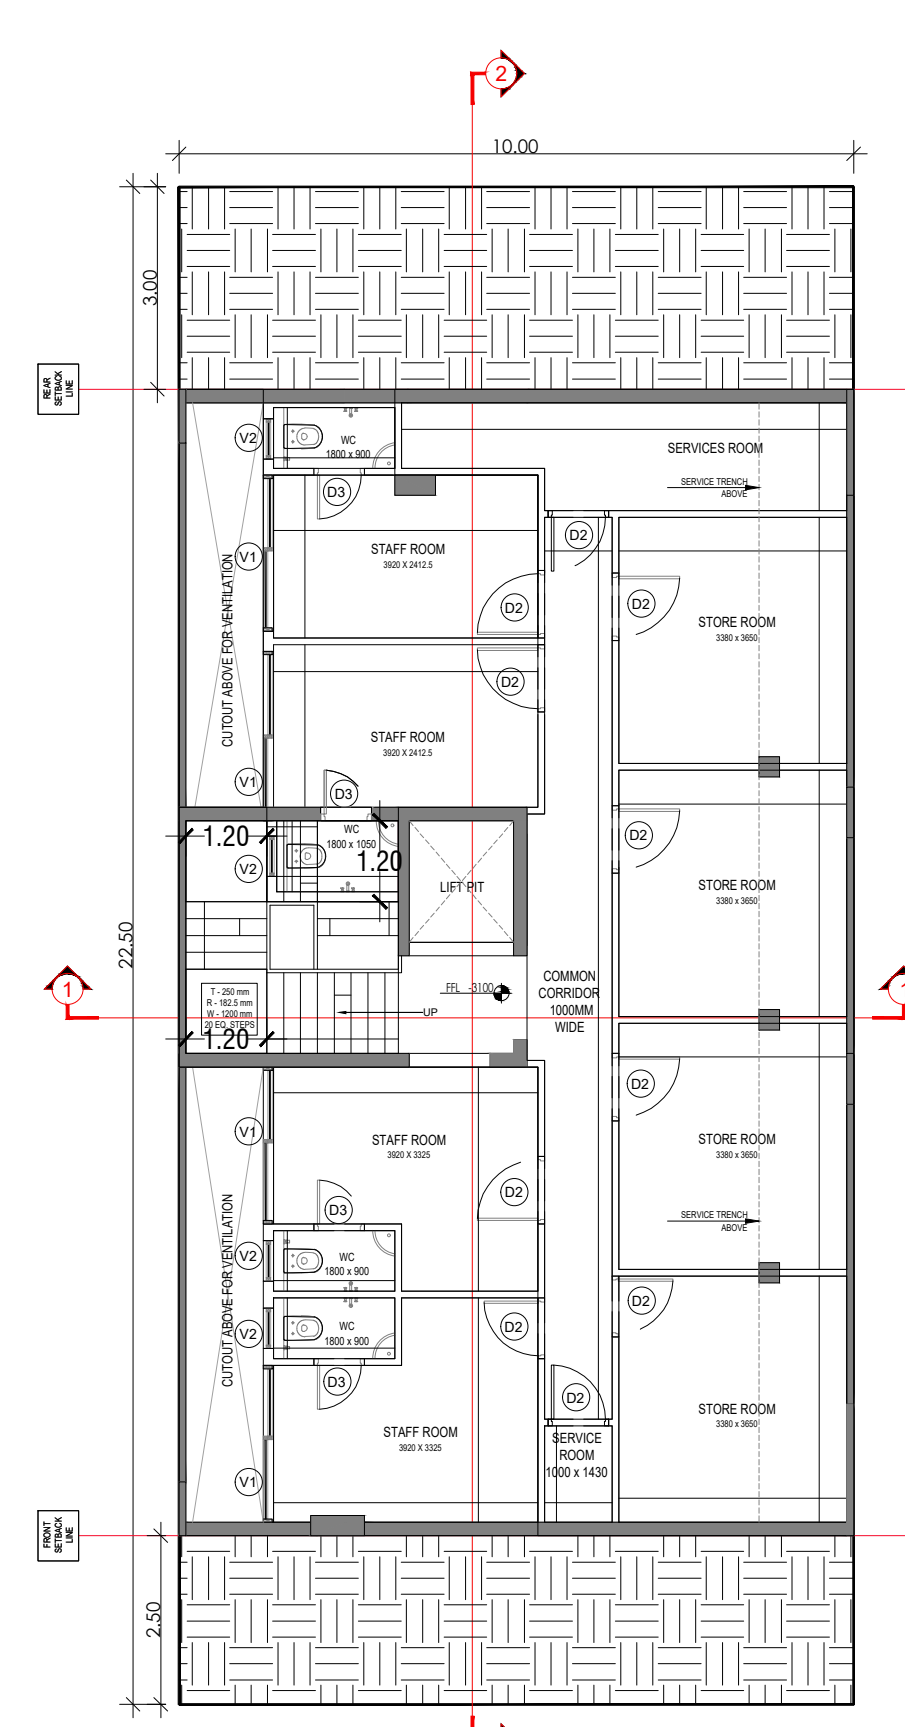

BASEMENT FLOOR PLAN



SECTION 1

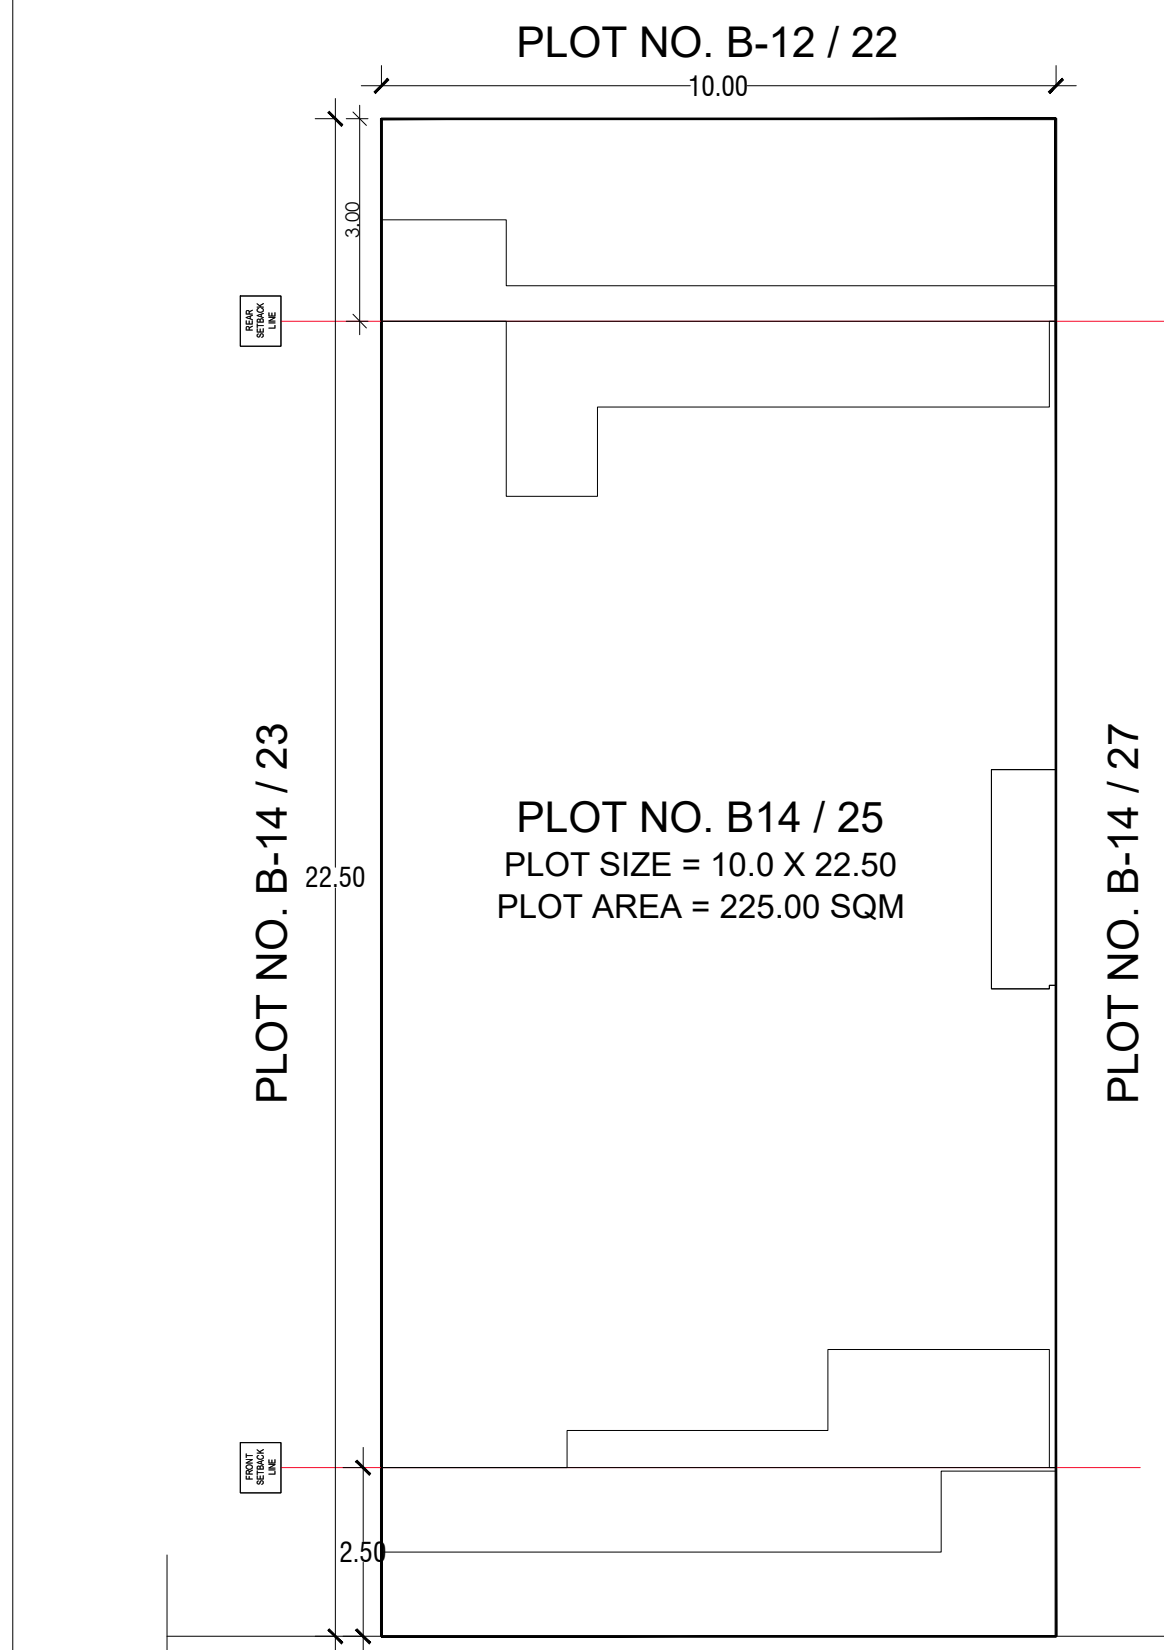


PLOT NO. B-14 / 23


PLOT NO. B-14 / 27

9 M WIDE ROAD B-14

STILT FLOOR PLAN

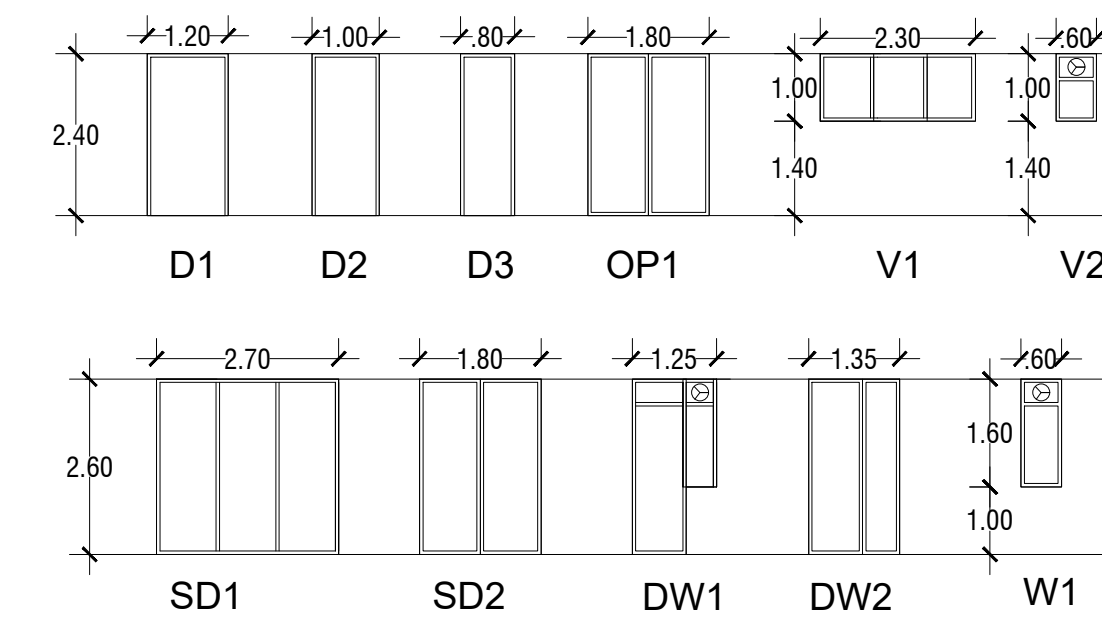


DOOR WINDOW SCHEDULE

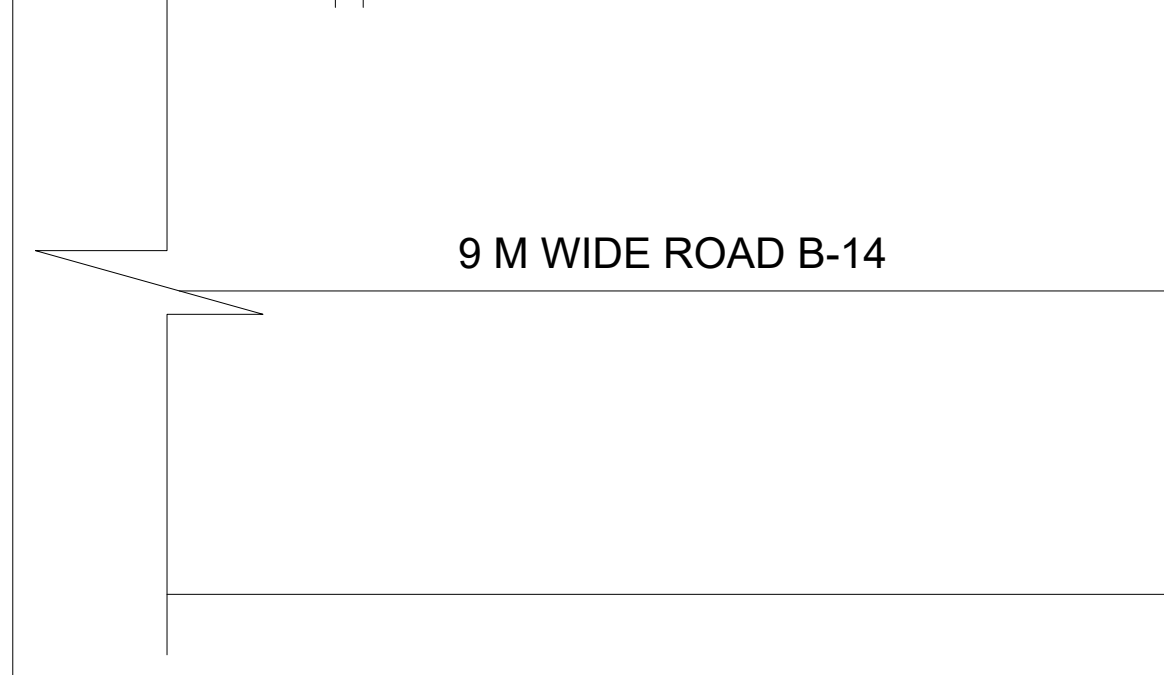


SITE PLAN





FRONT ELEVATION

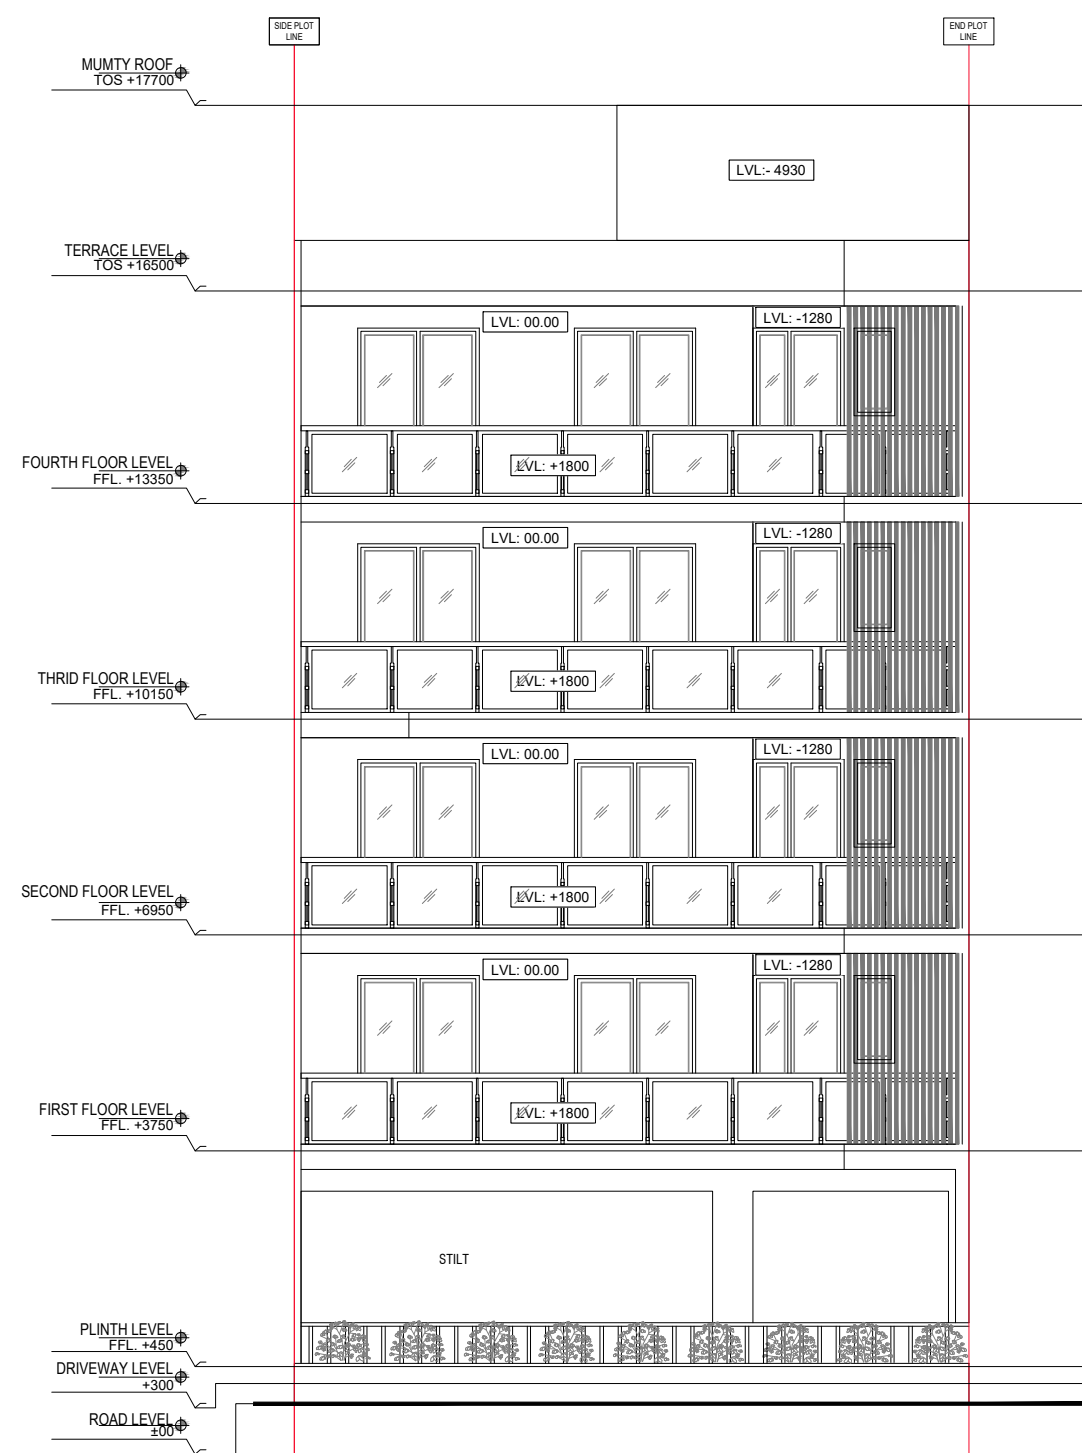

REAR ELEVATION

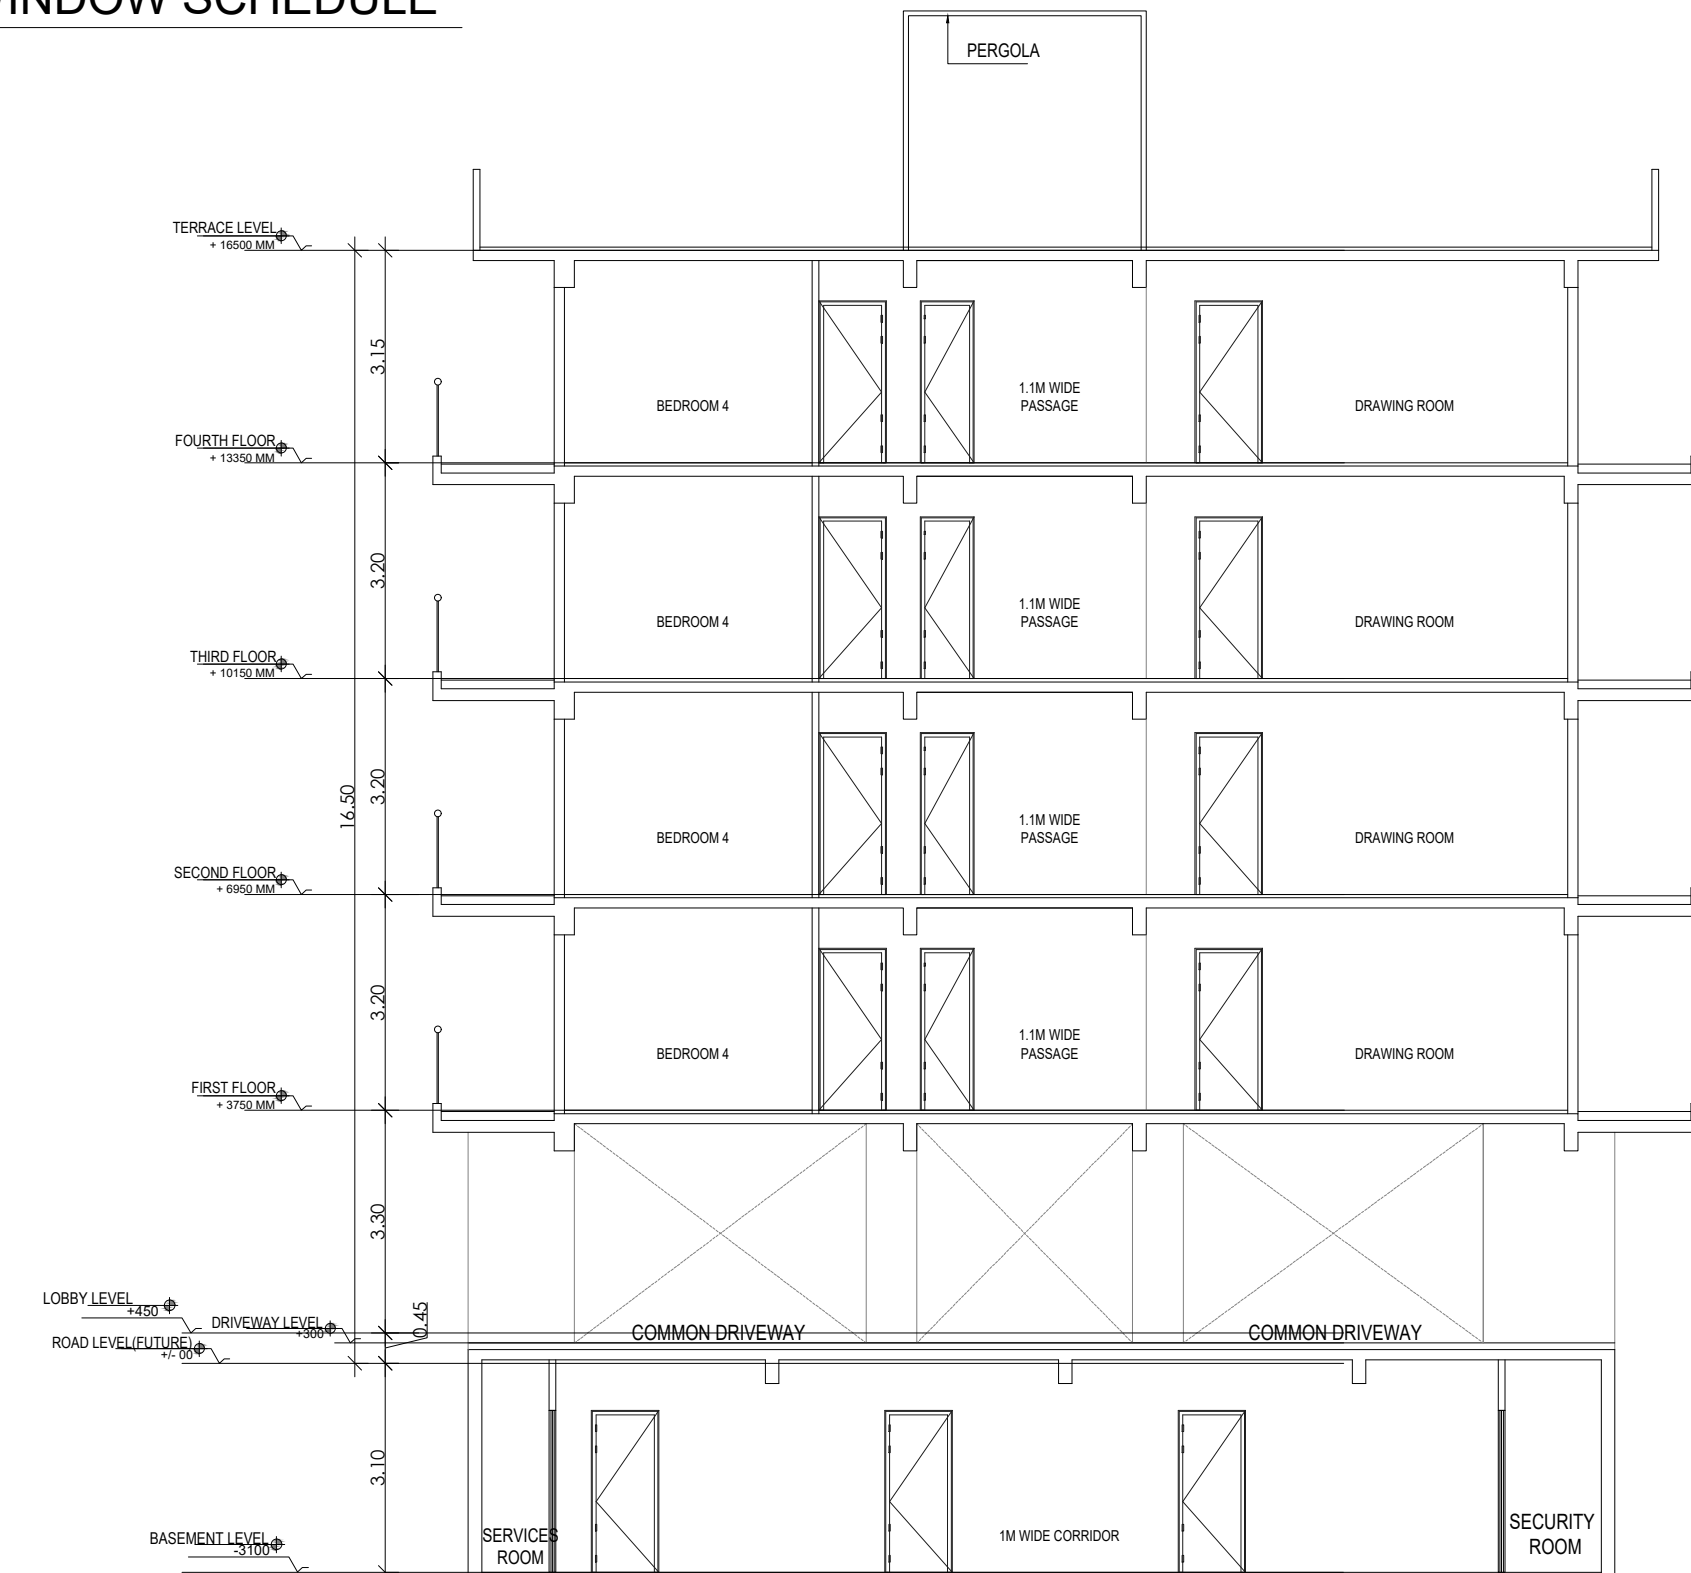

SECTION 2

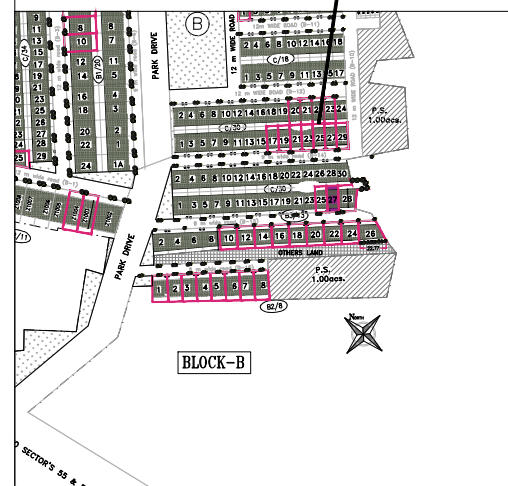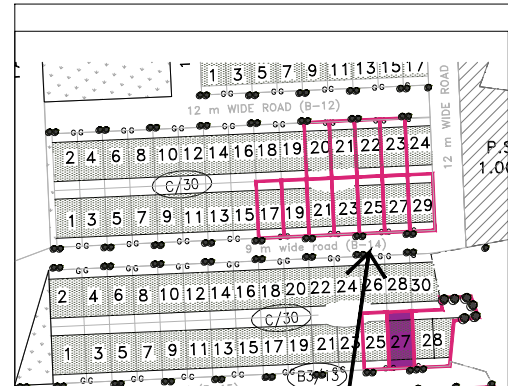

PLOT TYPE AS PER REVISED ZONING PLAN FOR DLF CITY PHASE V, GURUGRAM (HARYANA)
PLOT NO: B-14 / 25,
AT 9 M WIDE ROAD B-14

Clients :-
M/s DLF LIMITED.

Architects
Arcop Associates Pvt. Ltd.
Plot- 36b, Sec-32, Gurgaon-122001
Ph: 26242050, 26242169

Architect's Signature


Owners' Signature


Project :-
Proposed Residential Building (Independent floors), On Plot No. B-14/ 25, DLF CITY PHASE - V, Gurugram, Haryana

Drawing Title:-
FLOOR PLANS, ELEVATION & SECTION, SITE PLAN


Date
16-11-2021

Drawing No.
01


SCALE

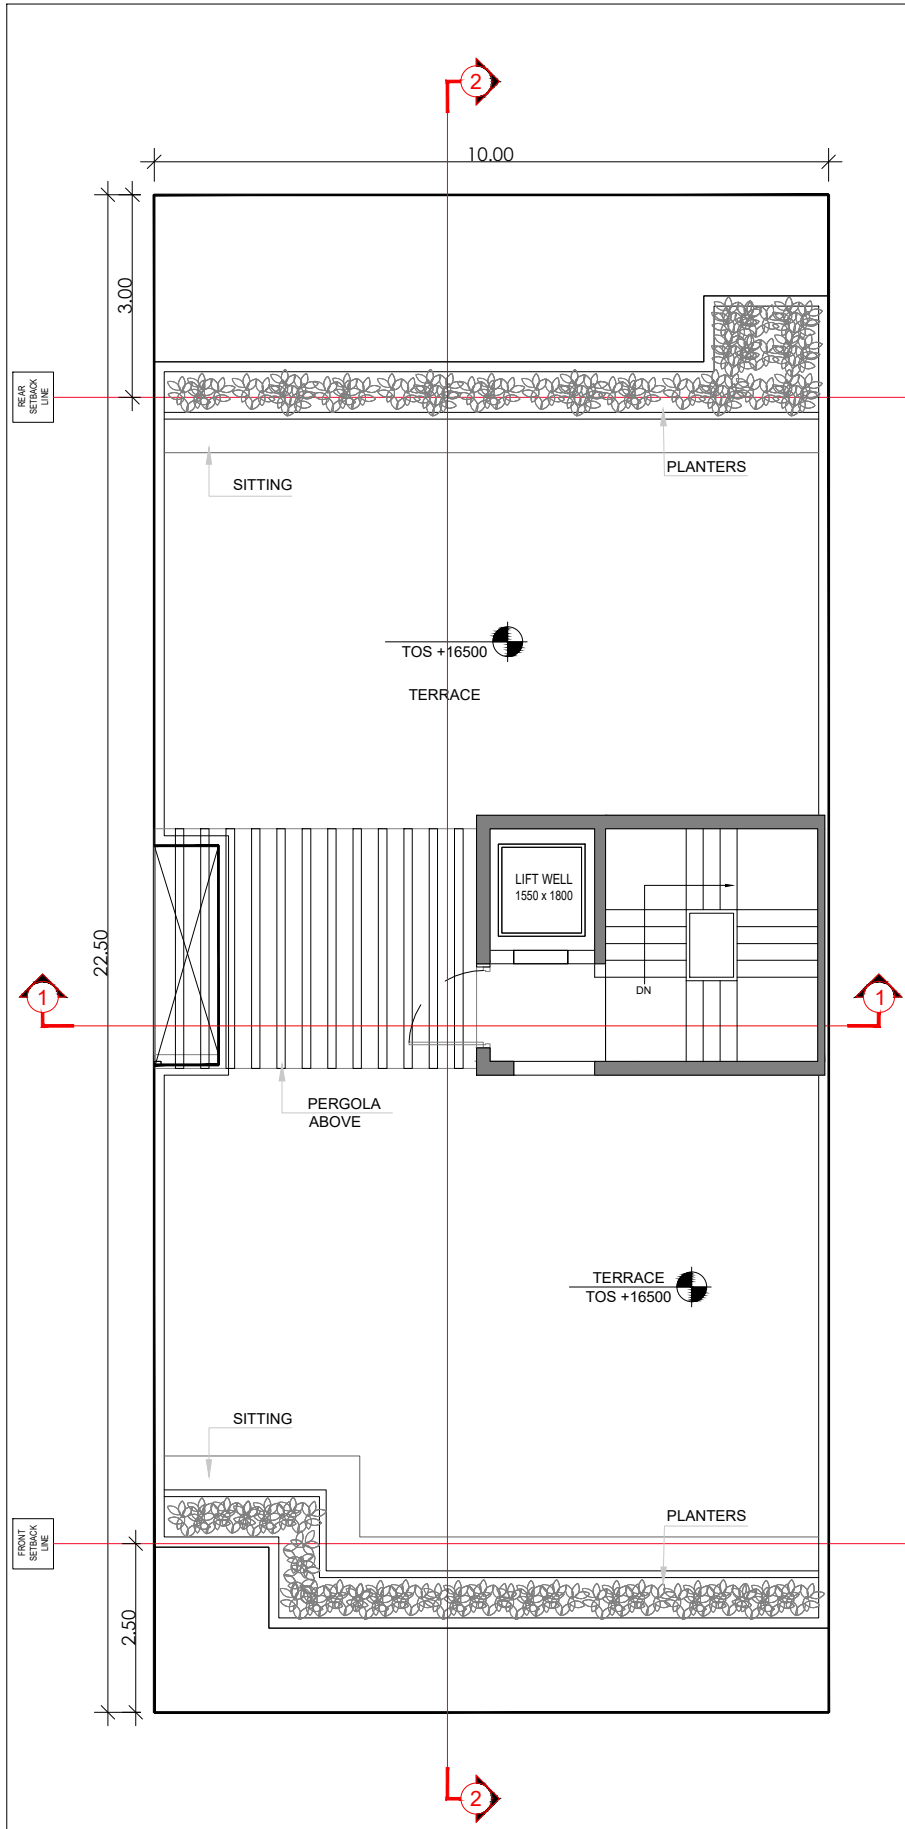

TERRACE FLOOR PLAN

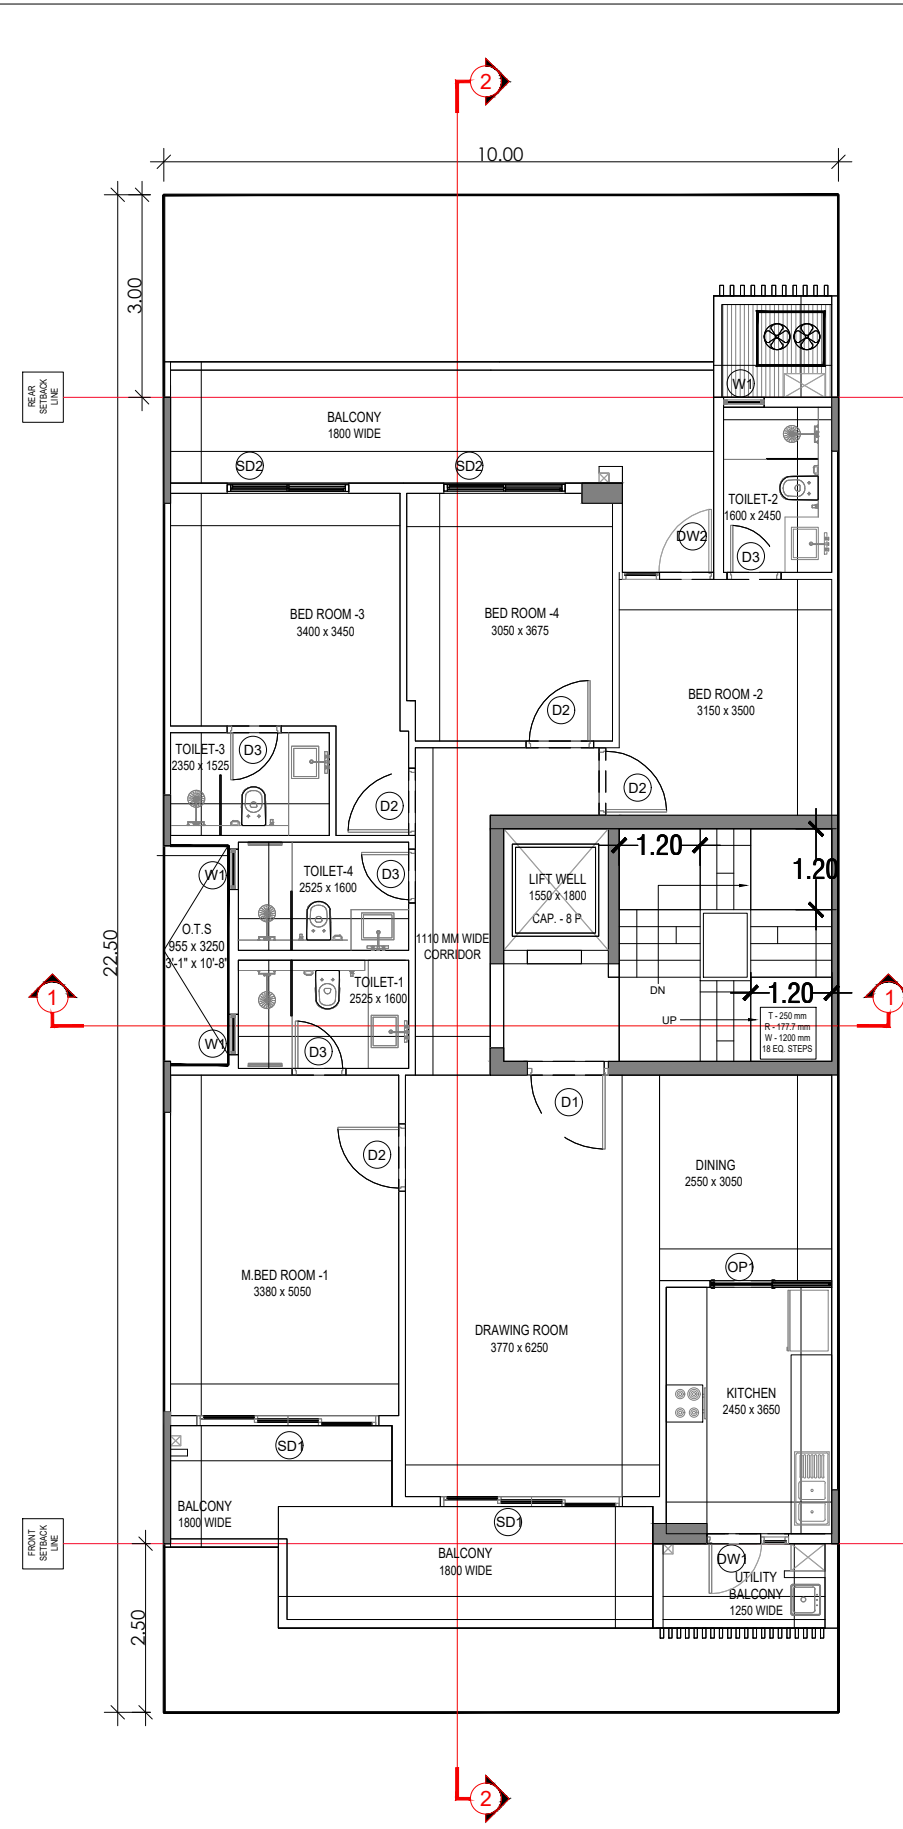


TYPICAL FLOOR PLAN

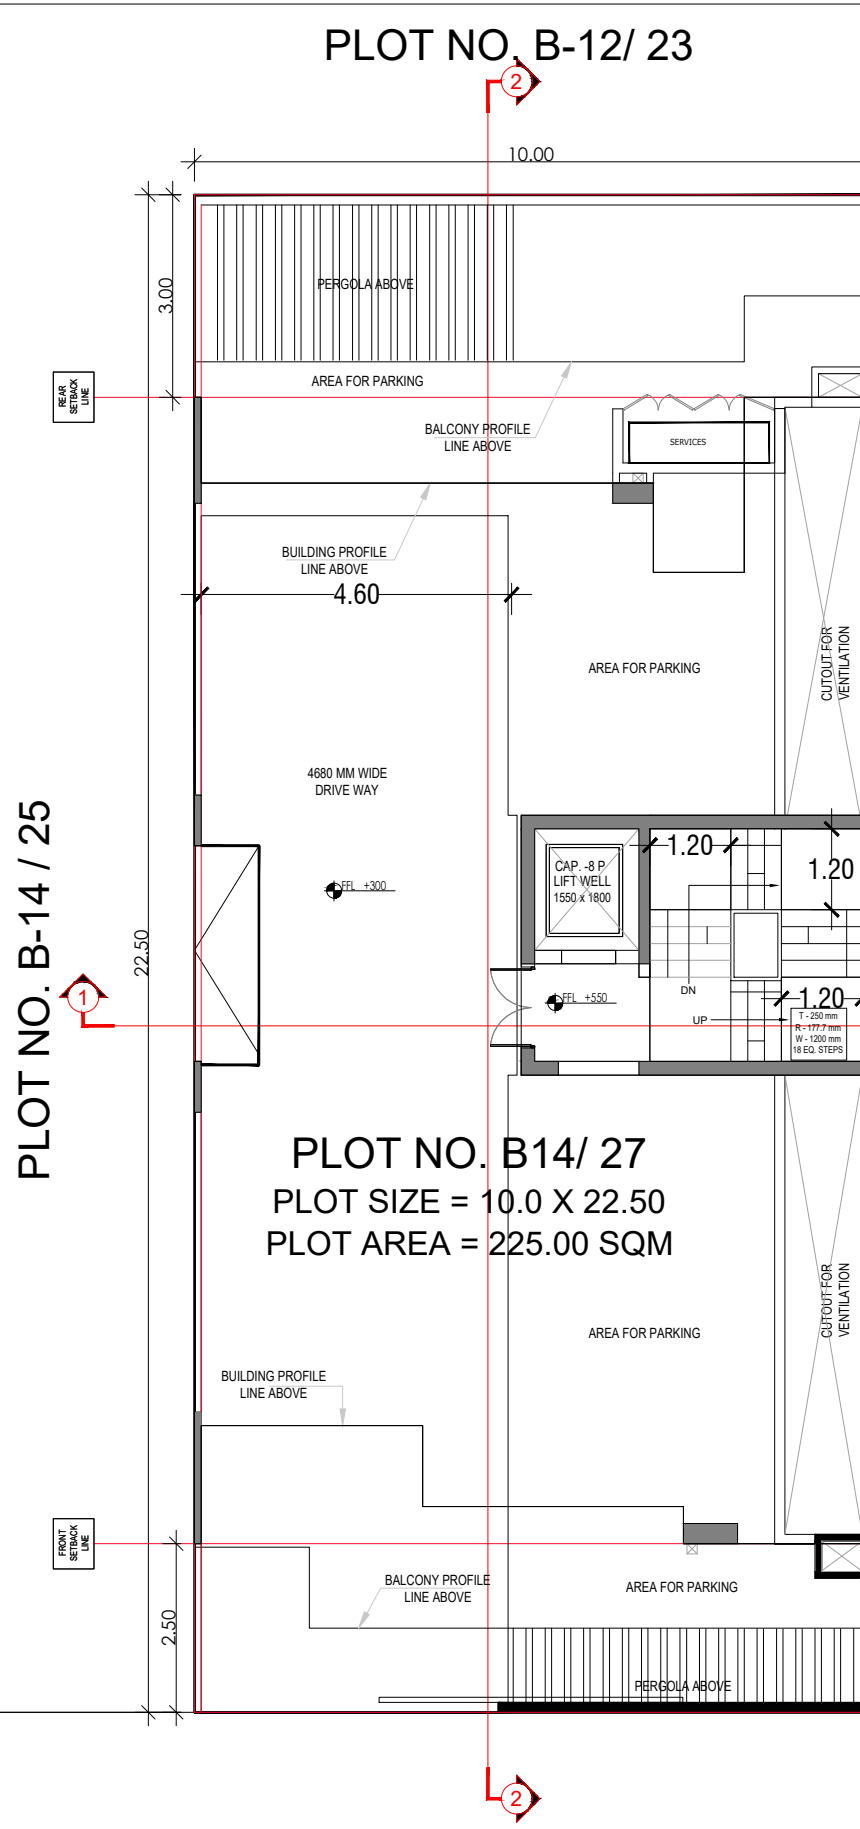


PLOT NO. B14/ 27
PLOT SIZE = 10.0 X 22.50
PLOT AREA = 225.00 SQM

PLOT NO. B-14 / 25


PLOT NO. B-14 / 29

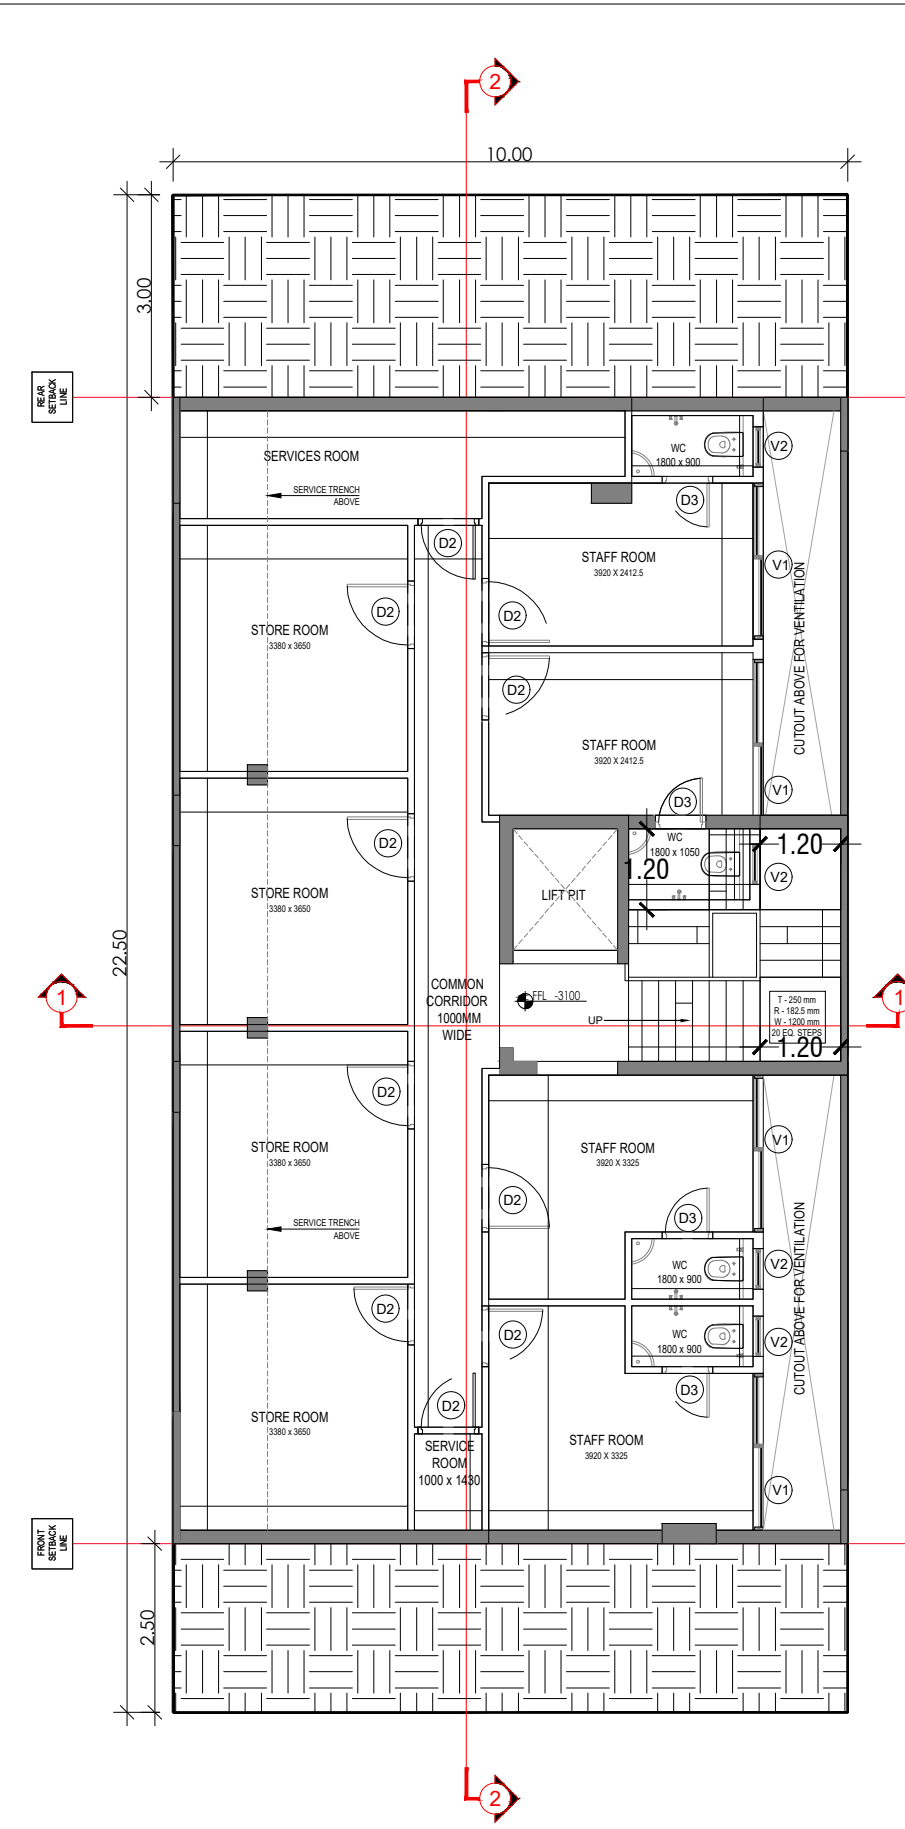

BASEMENT FLOOR PLAN

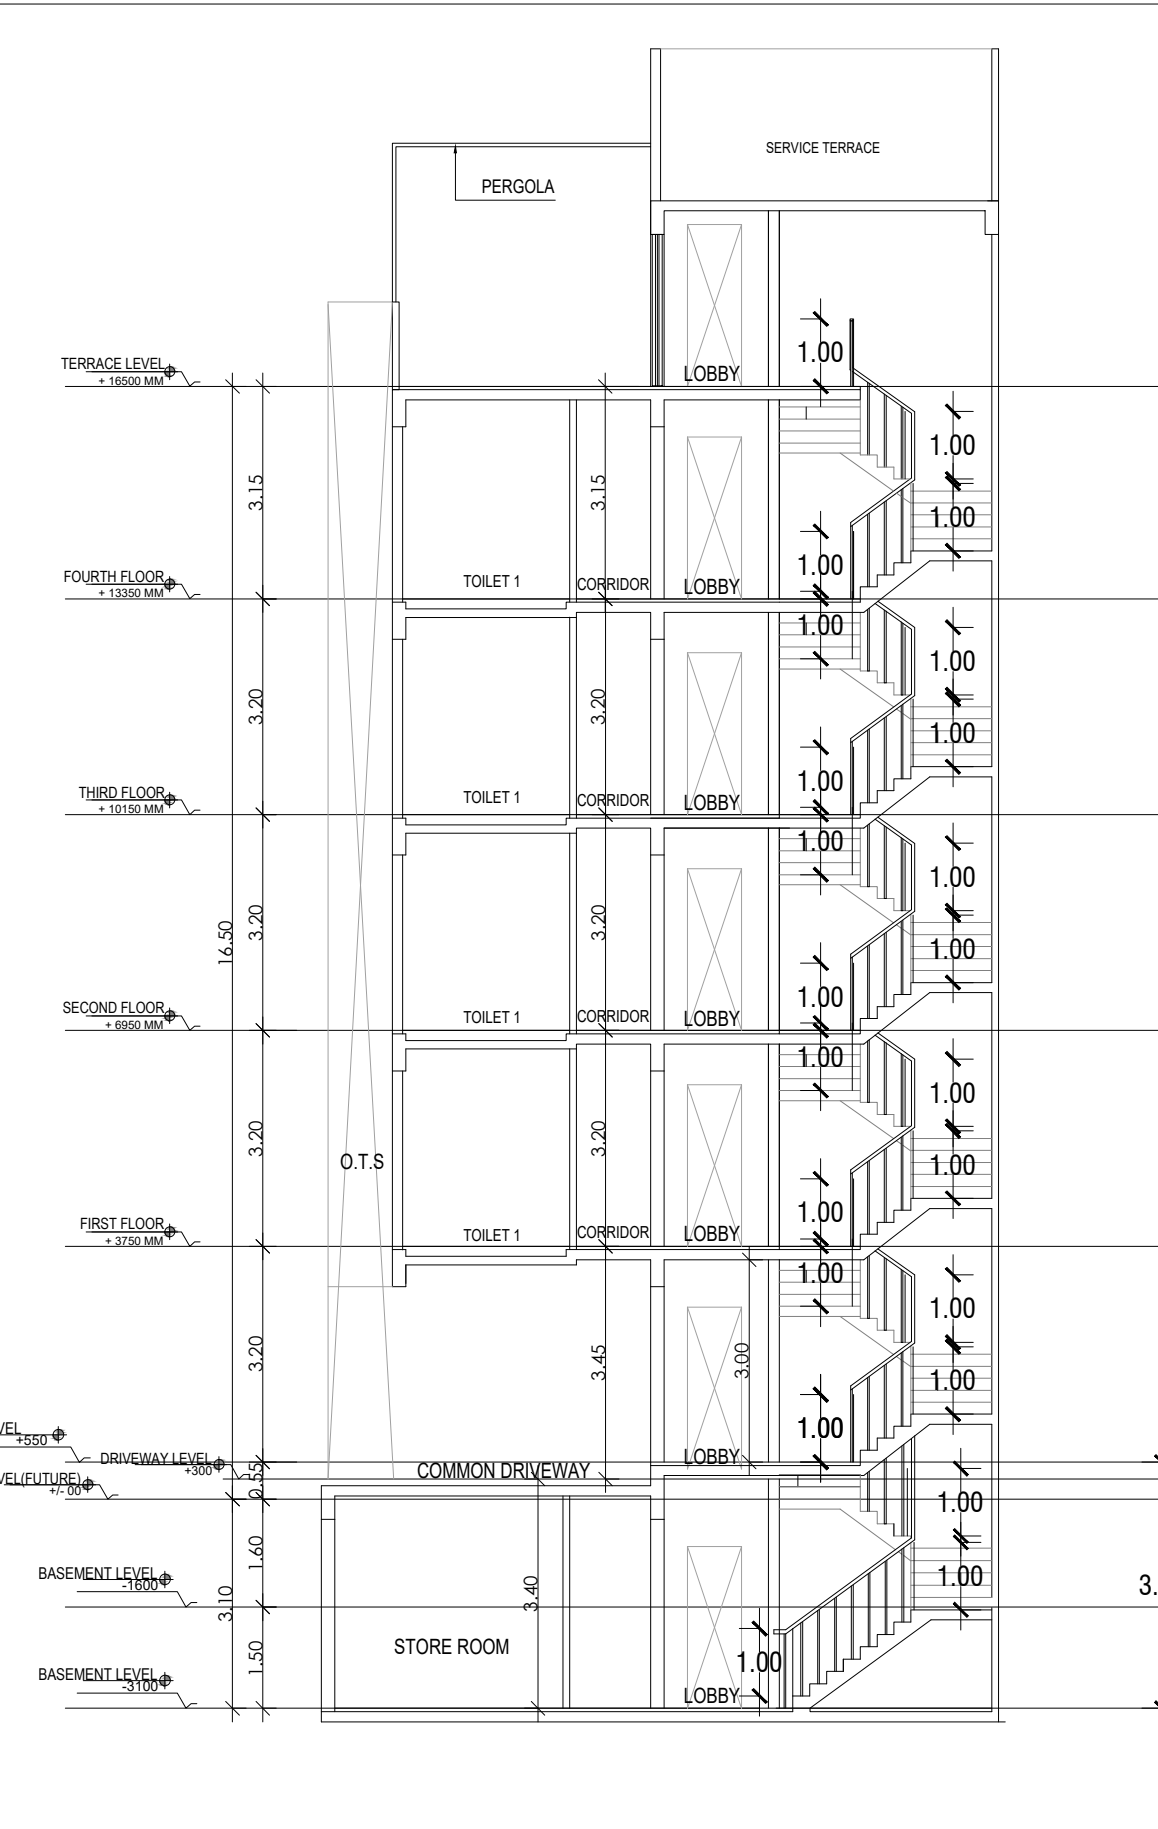

SECTION 1

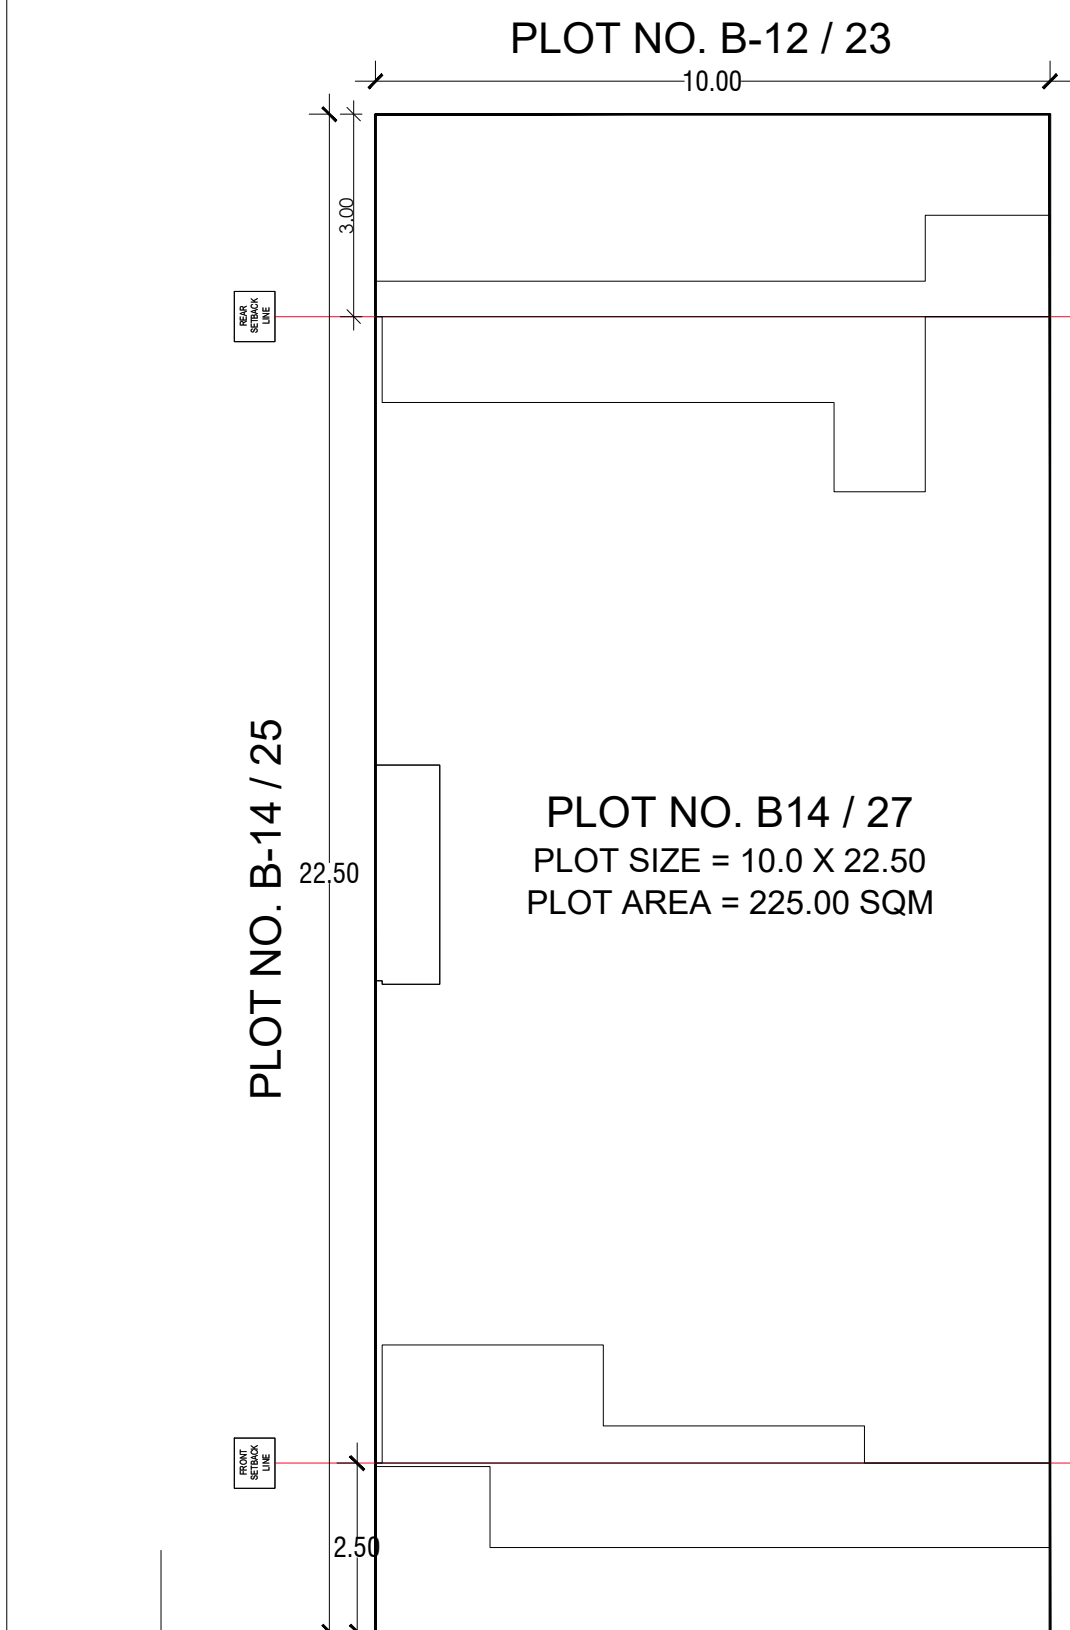


PLOT NO. B14 / 27
PLOT SIZE = 10.0 X 22.50
PLOT AREA = 225.00 SQM


PLOT NO. B-14 / 29

9 M WIDE ROAD B14


STILT FLOOR PLAN

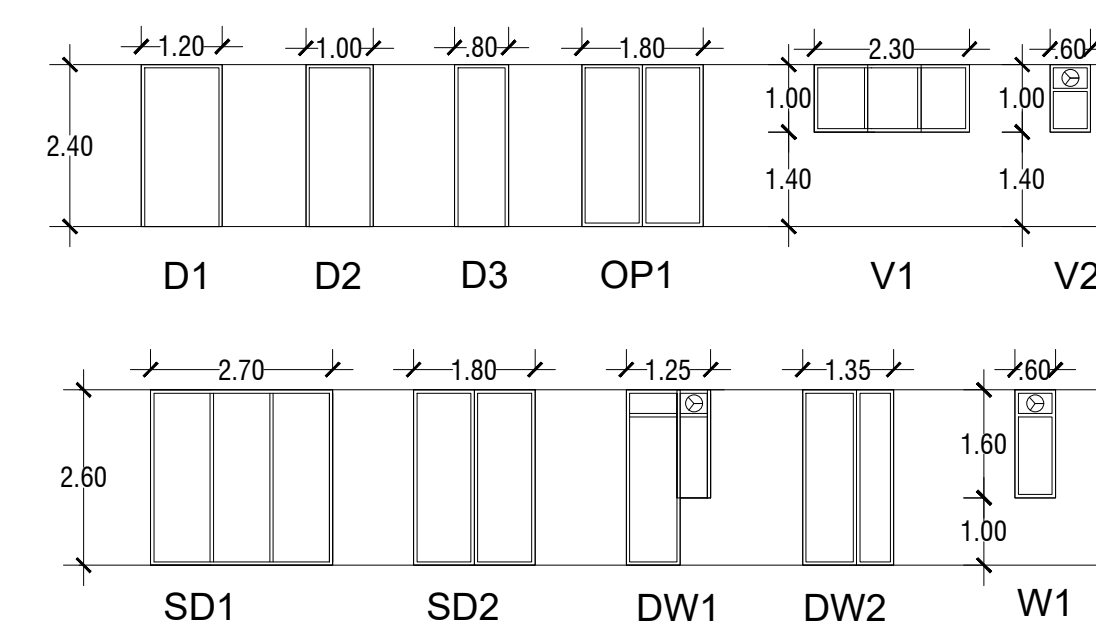

DOOR WINDOW SCHEDULE

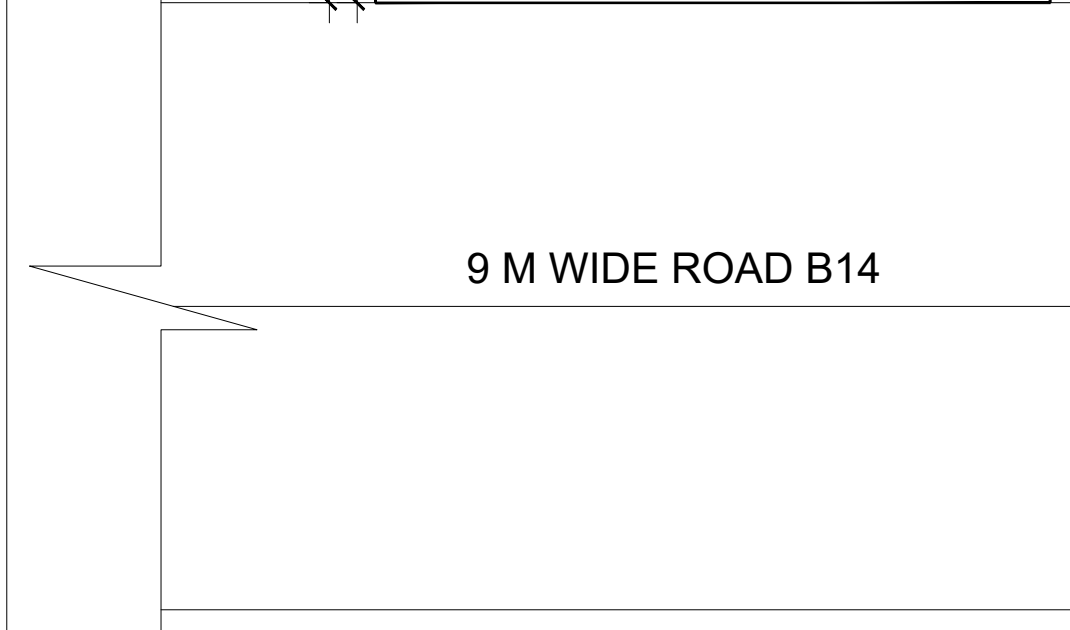


SITE PLAN

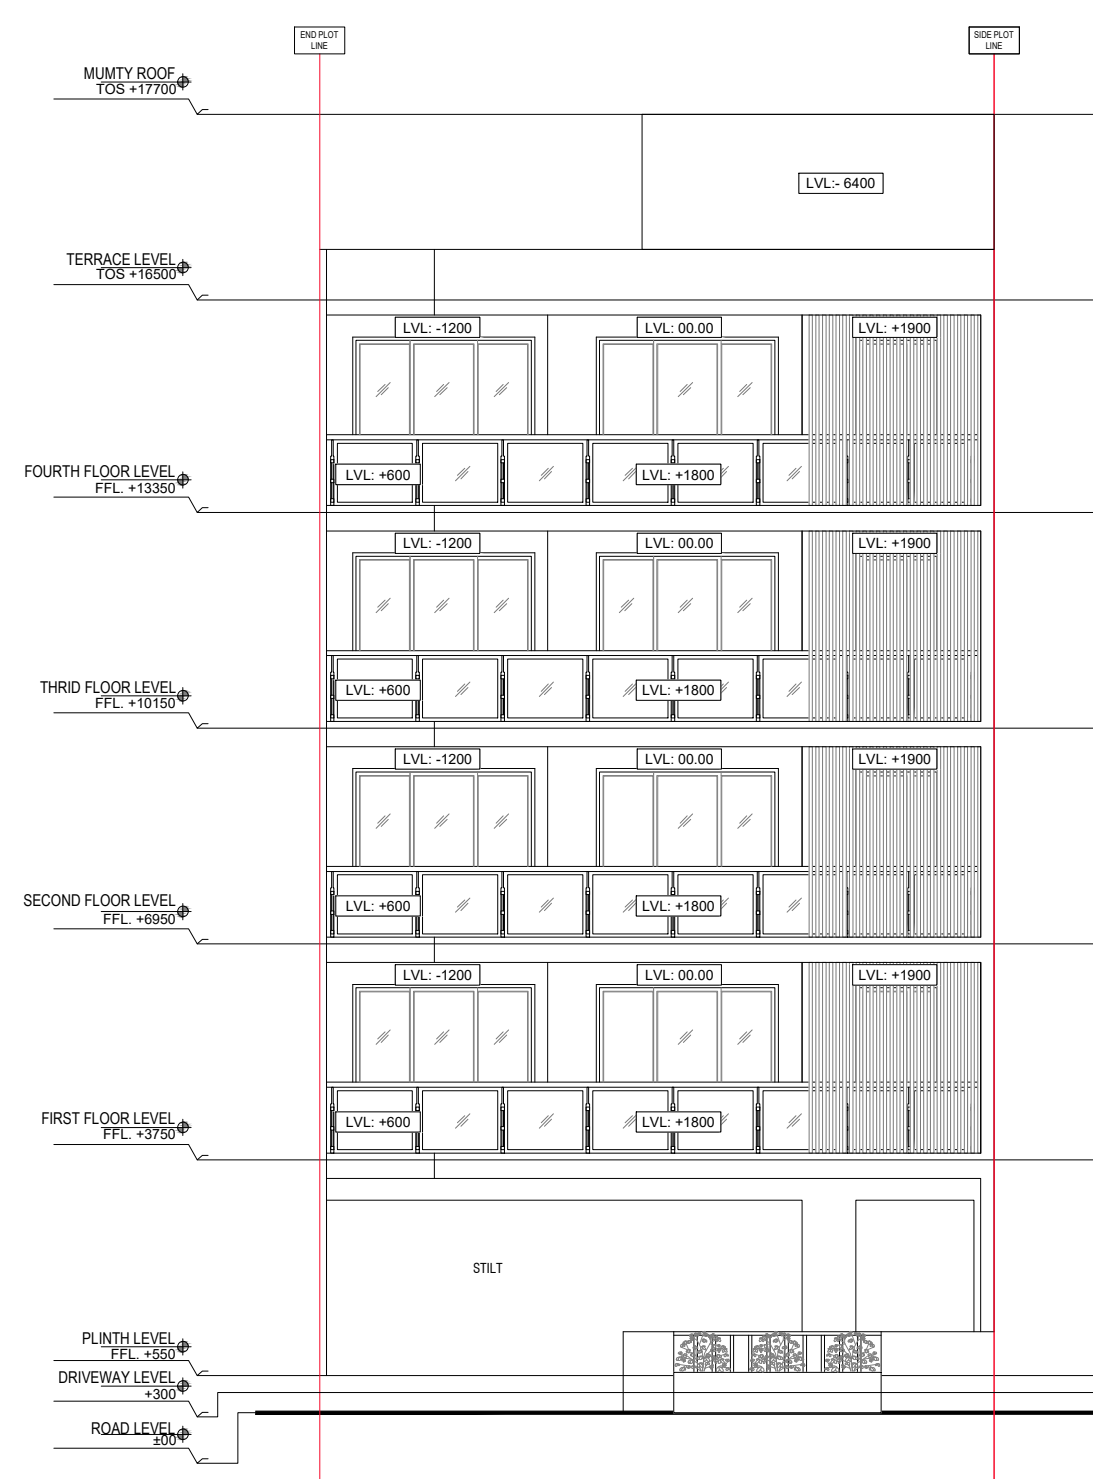



FRONT ELEVATION



REAR ELEVATION

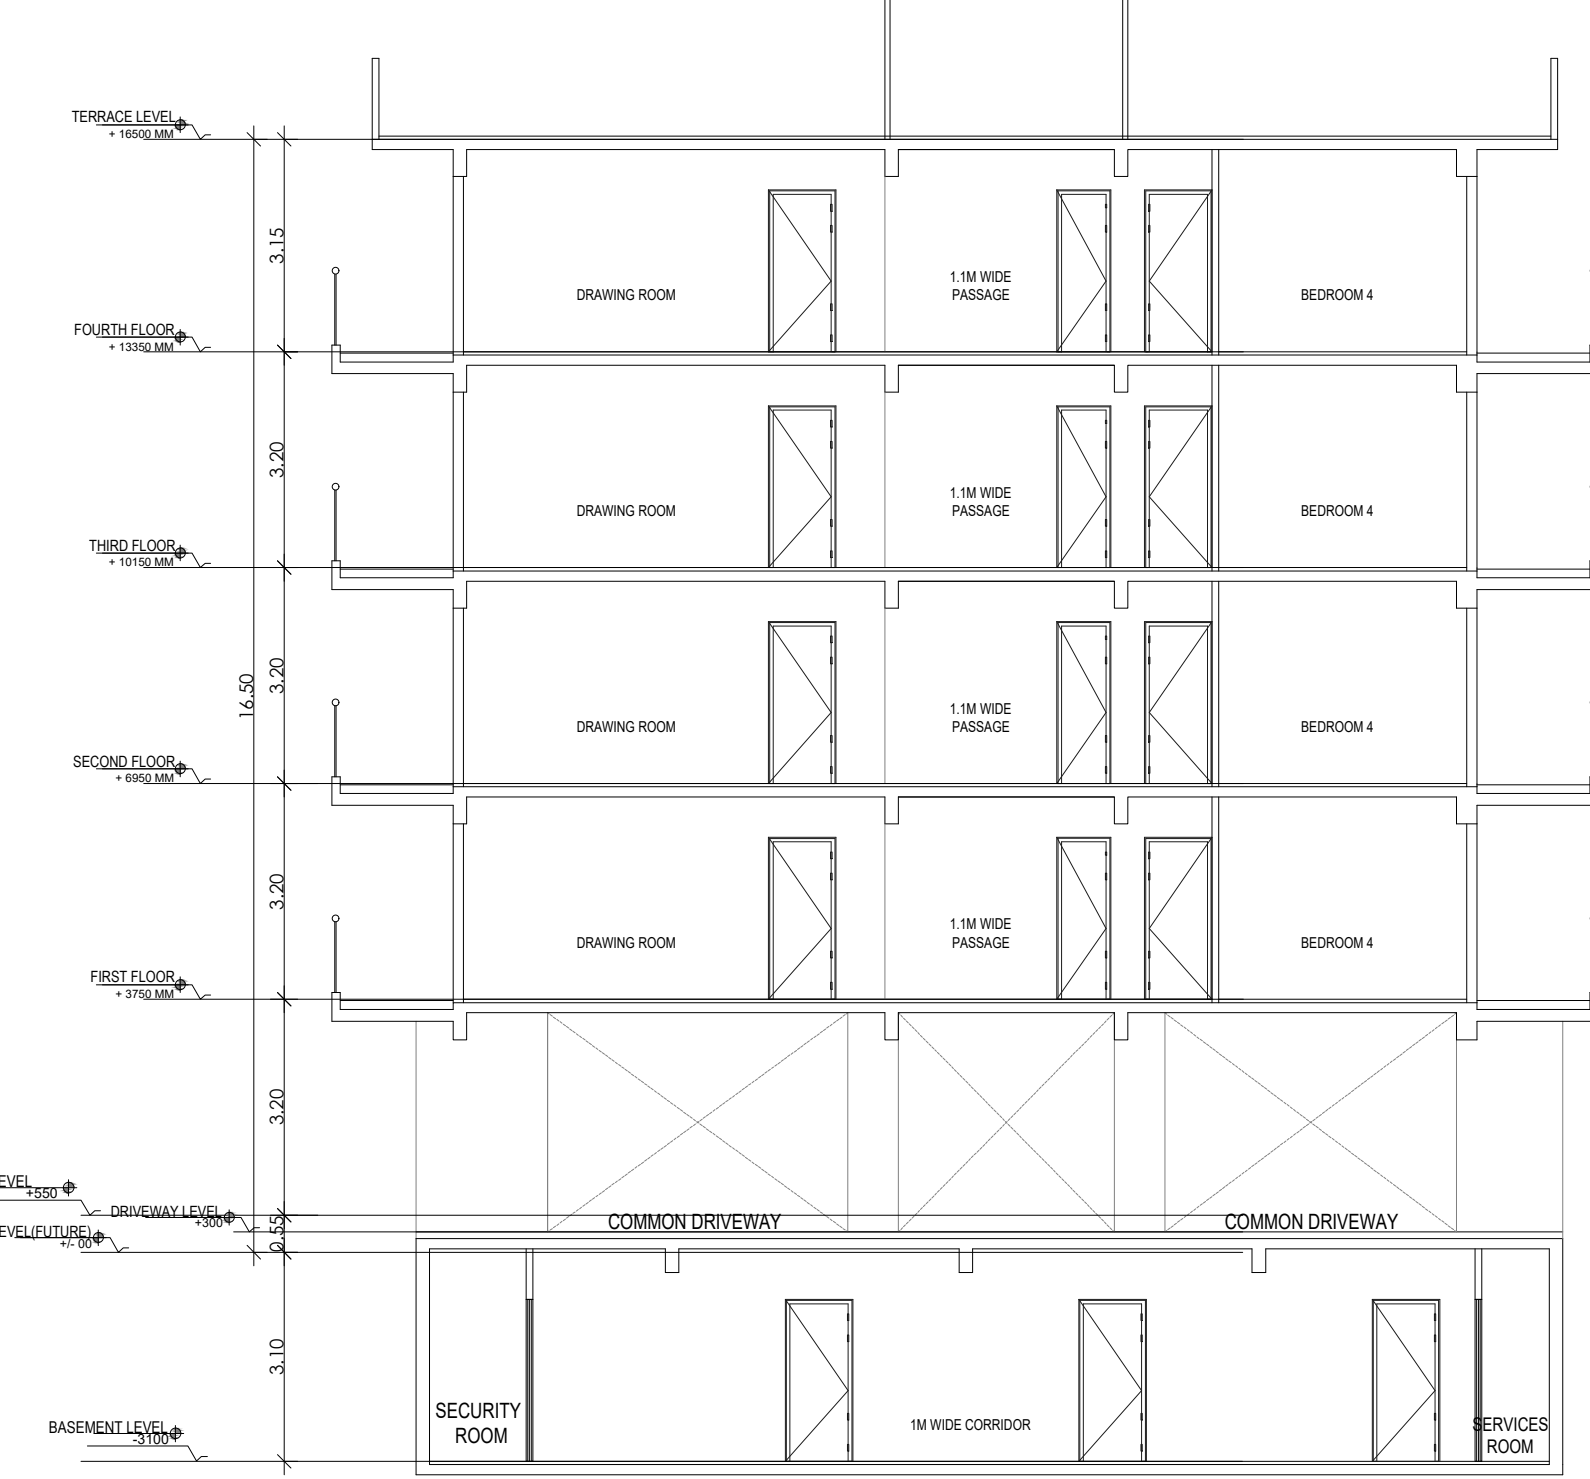

SECTION 2

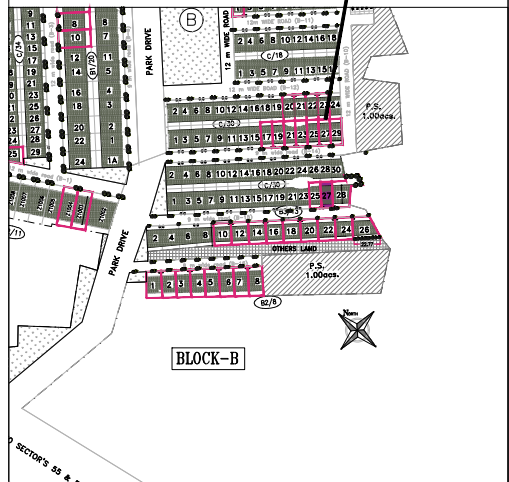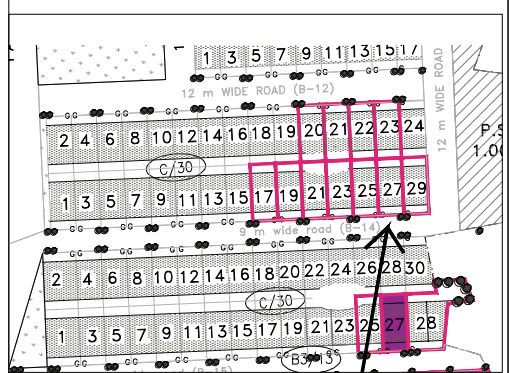

PLOT TYPE AS PER REVISED ZONING PLAN
FOR
DLF CITY PHASE V,
GURUGRAM (HARYANA)
PLOT NO: B-14 / 27,
AT 9 M WIDE ROAD B-14

Clients :-
M/s DLF LIMITED.

Architects
Arcop Associates Pvt. Ltd.
Plot- 36b, Sec-32, Gurgaon-122001
Ph: 26242050, 26242169

Architect's Signature


Owners' Signature


Project :-
Proposed Residential Building (Independent floors), On Plot No. B-14/ 27, DLF CITY PHASE - V, Gurugram, Haryana

Drawing Title:-
FLOOR PLANS, ELEVATION & SECTION, SITE PLAN


Date
14-11-2021

Drawing No.
01


SCALE

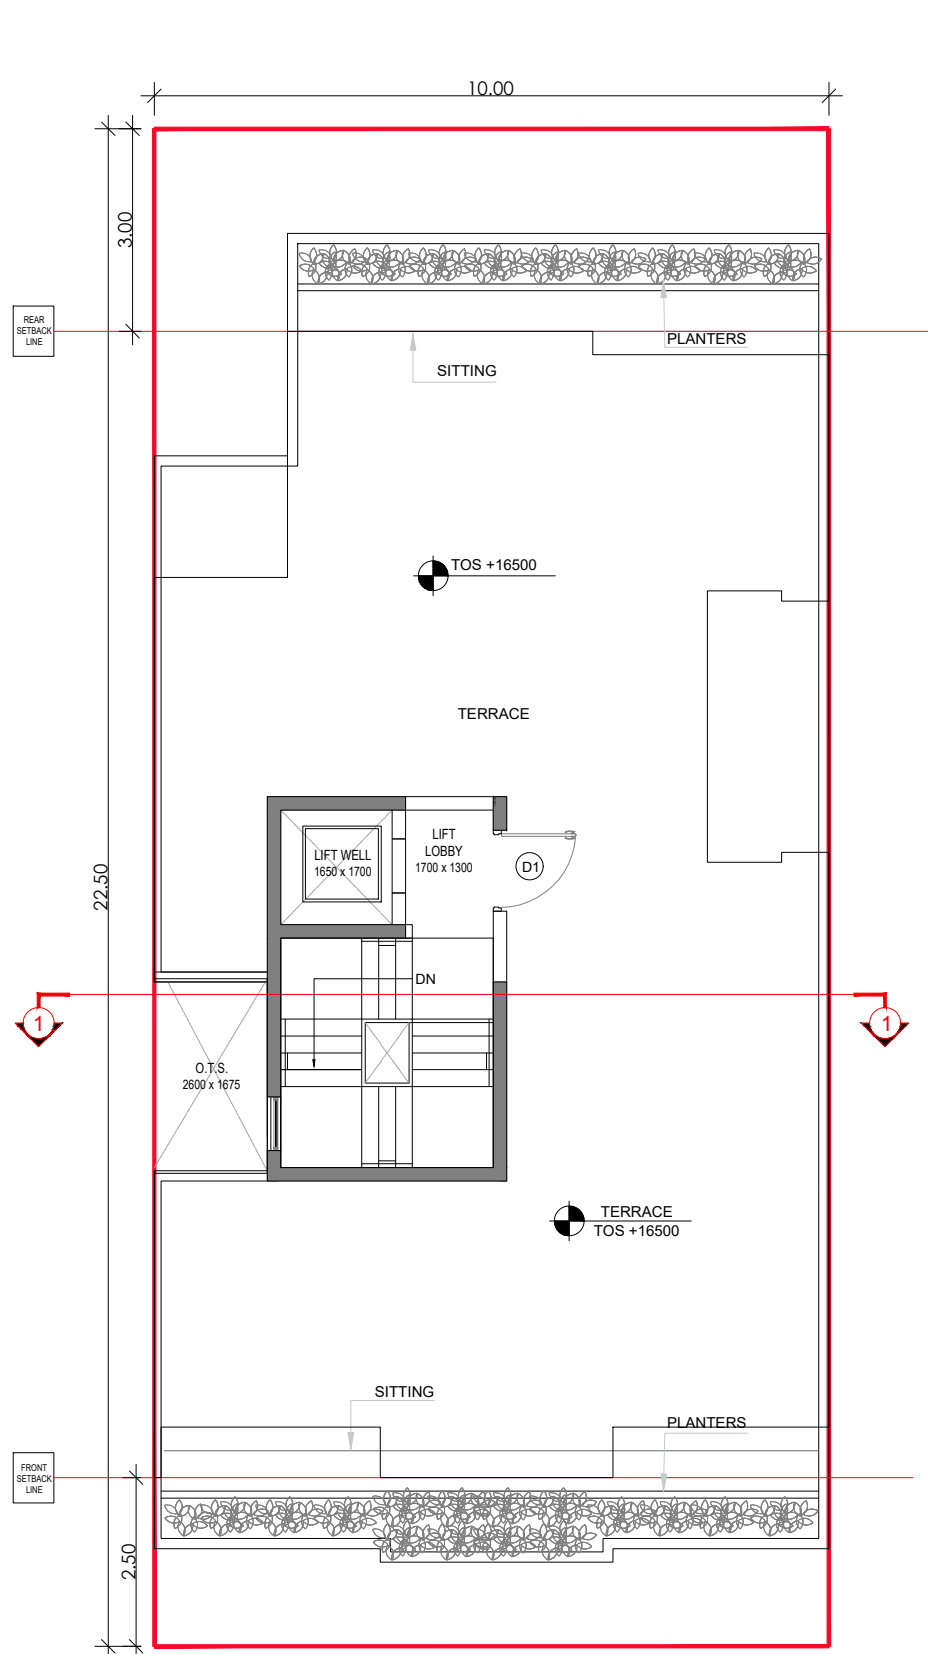

TERRACE FLOOR PLAN

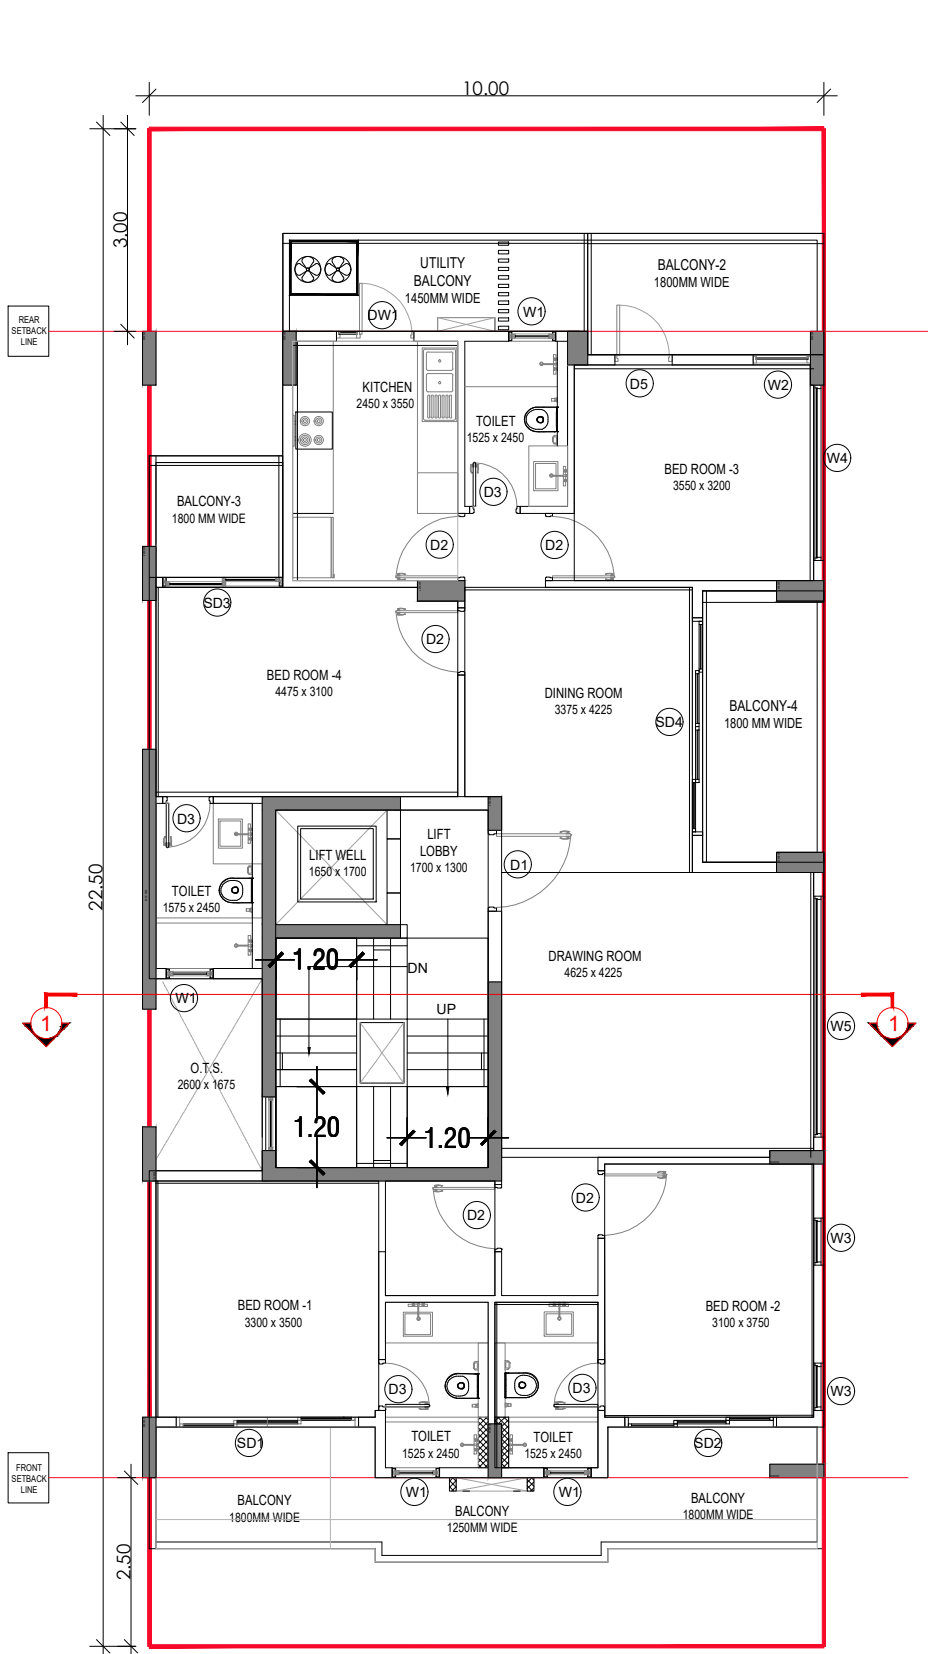


TYPICAL FLOOR PLAN

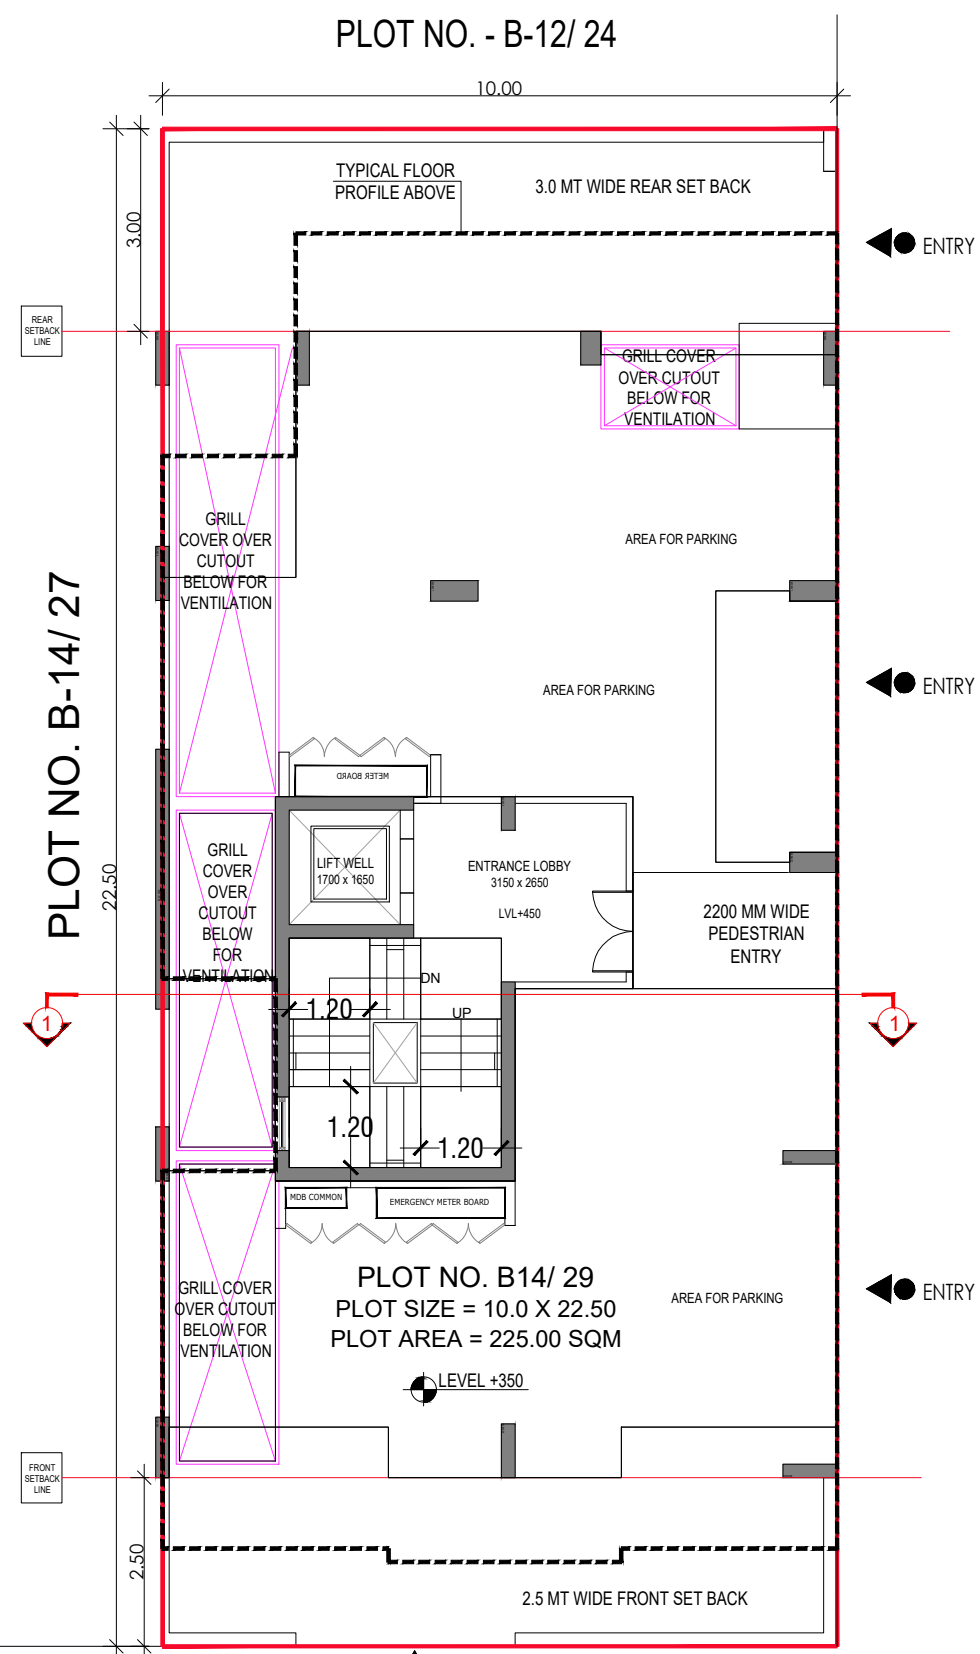


PLOT NO. B-14/ 27


PLOT NO. B14/ 29
PLOT SIZE = 10.0 X 22.50
PLOT AREA = 225.00 SQM

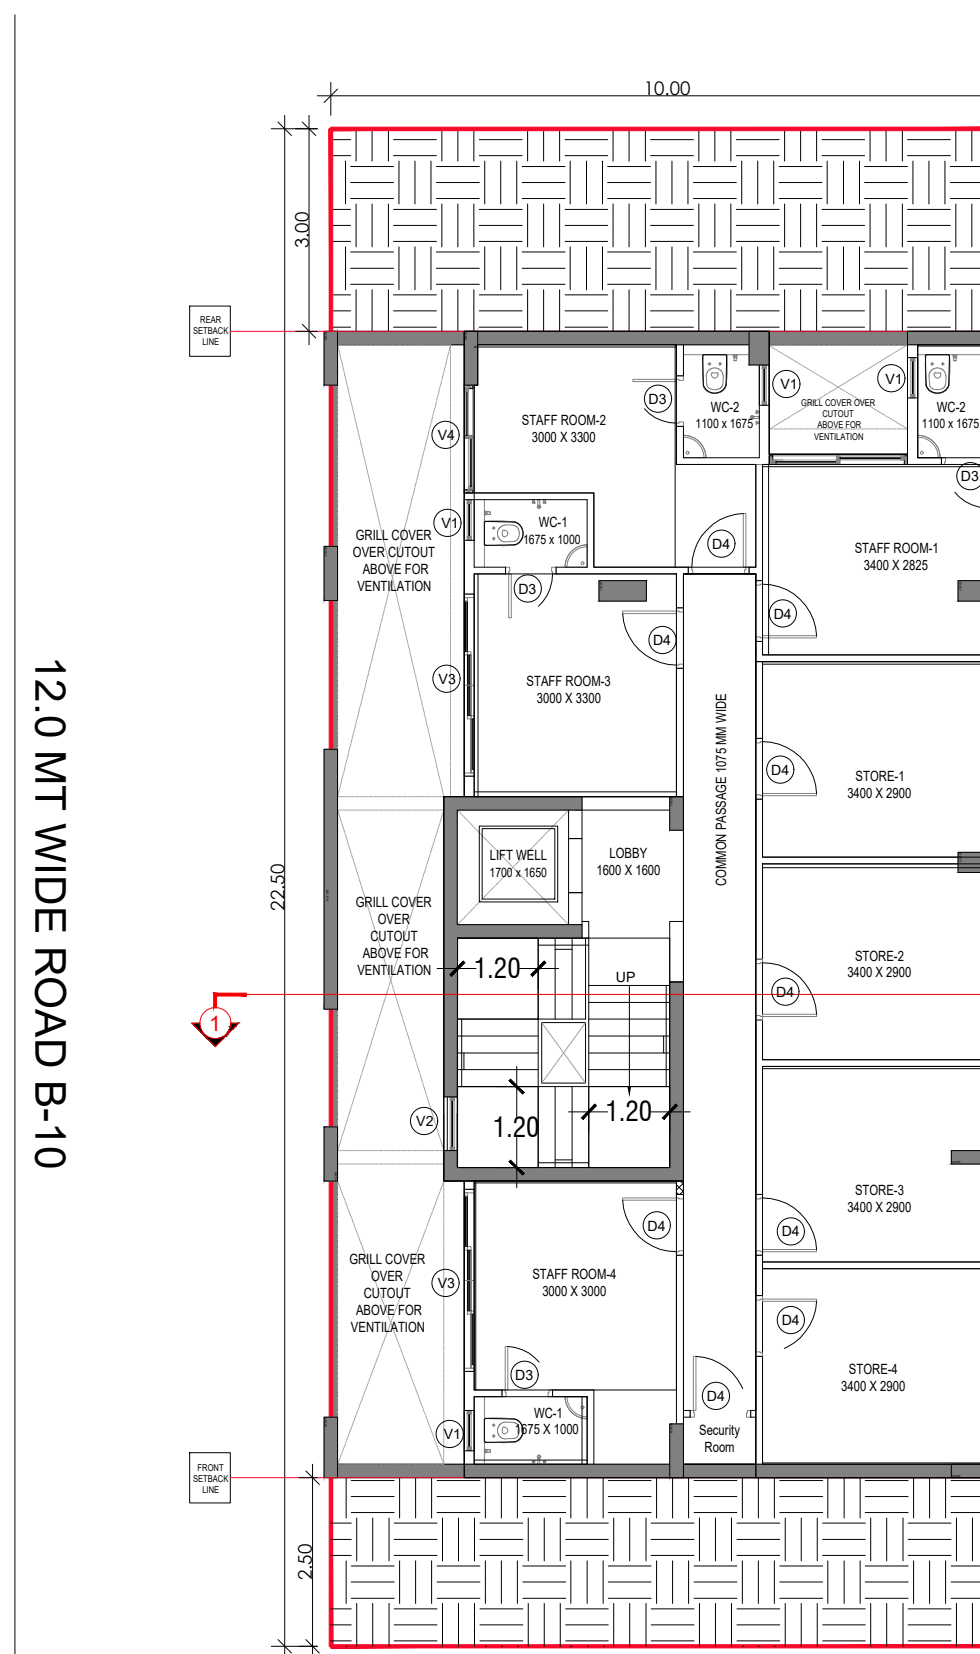

BASEMENT FLOOR PLAN

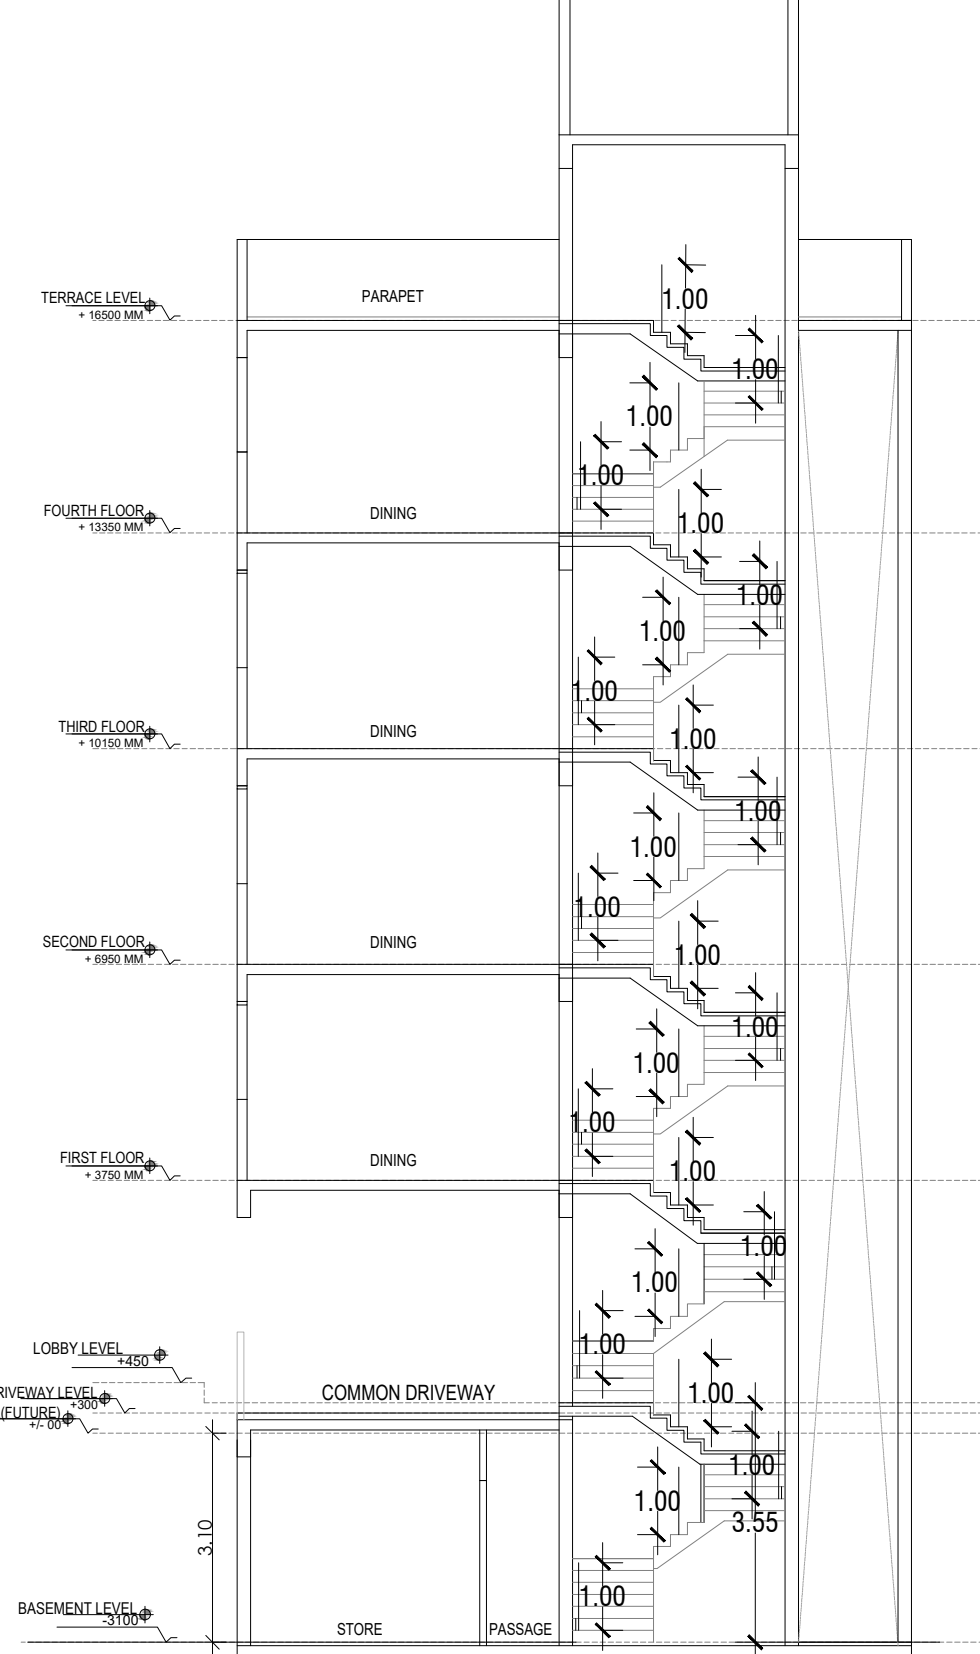

SECTION 1

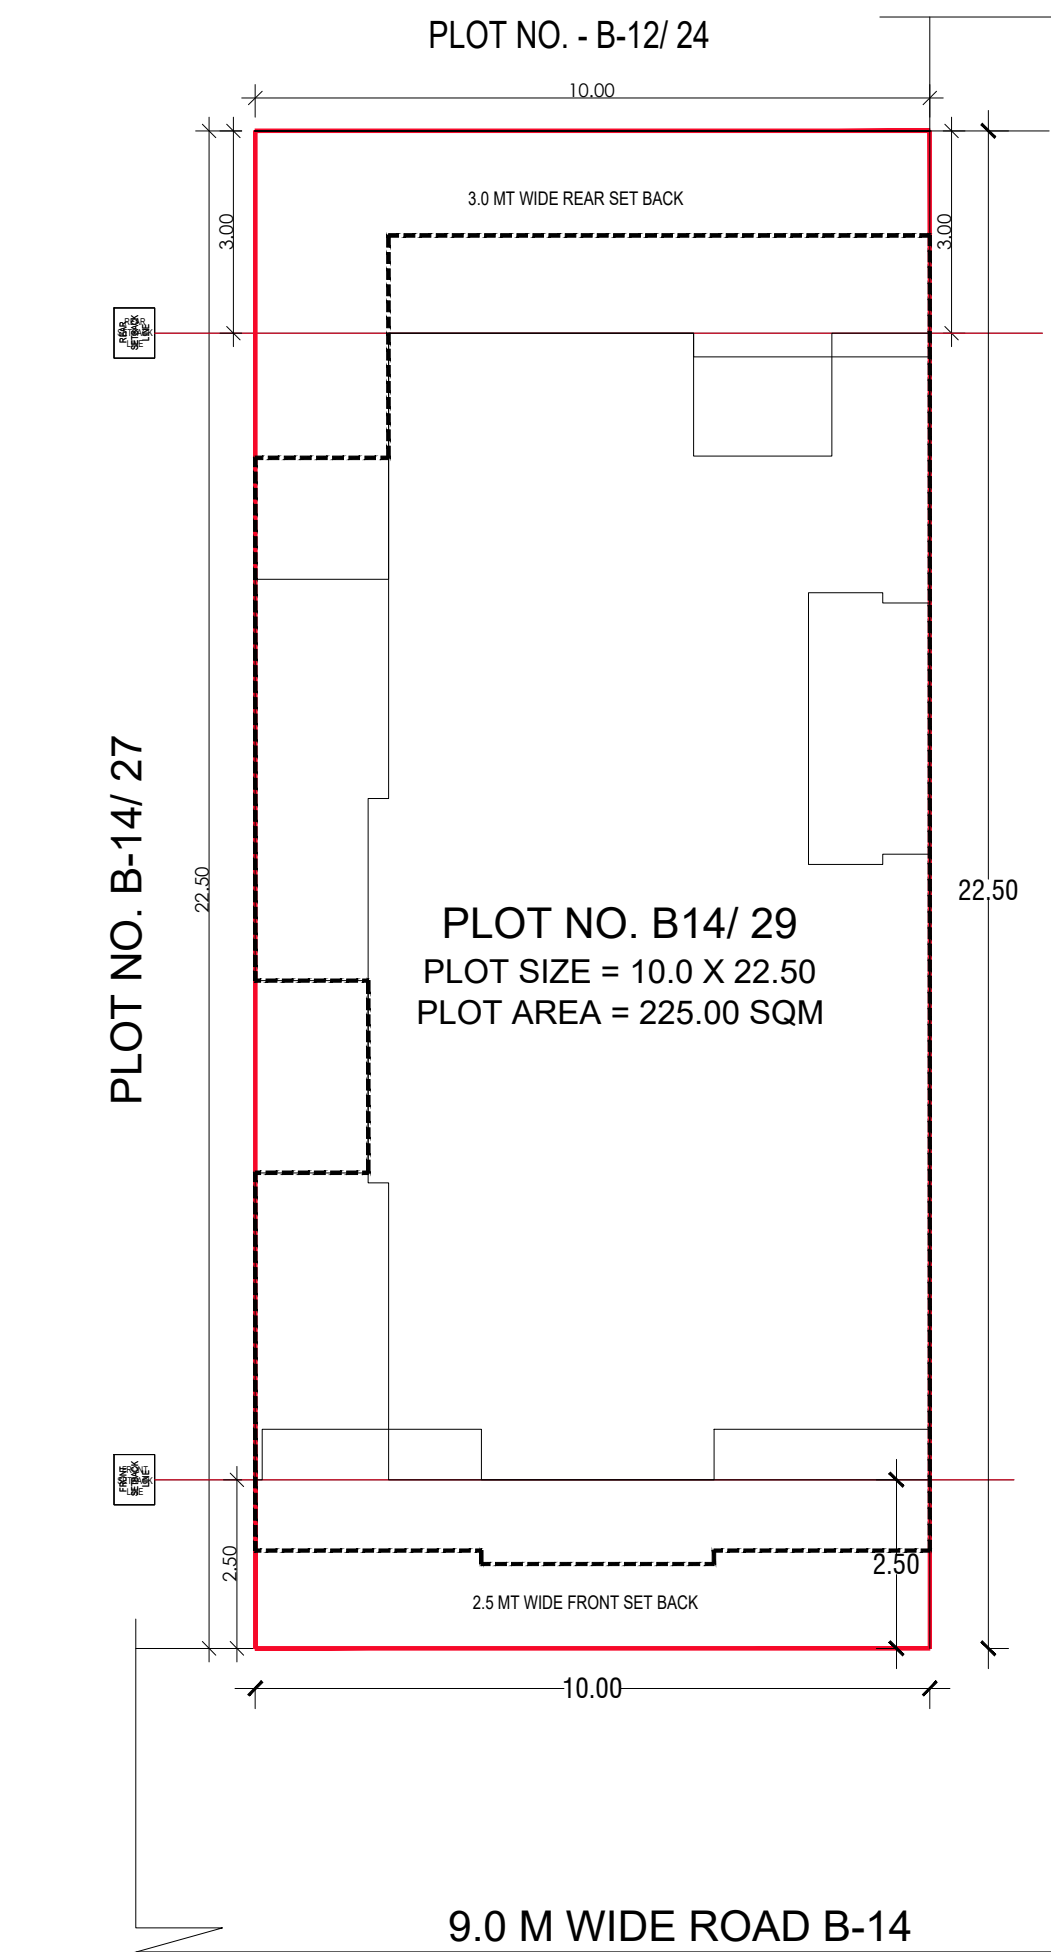


PLOT NO. - B-12/ 24

PLOT NO. B14/ 29
PLOT SIZE = 10.0 X 22.50
PLOT AREA = 225.00 SQM


9.0 M WIDE ROAD B-14

SITE PLAN

12.0 MT WIDE ROAD B-10

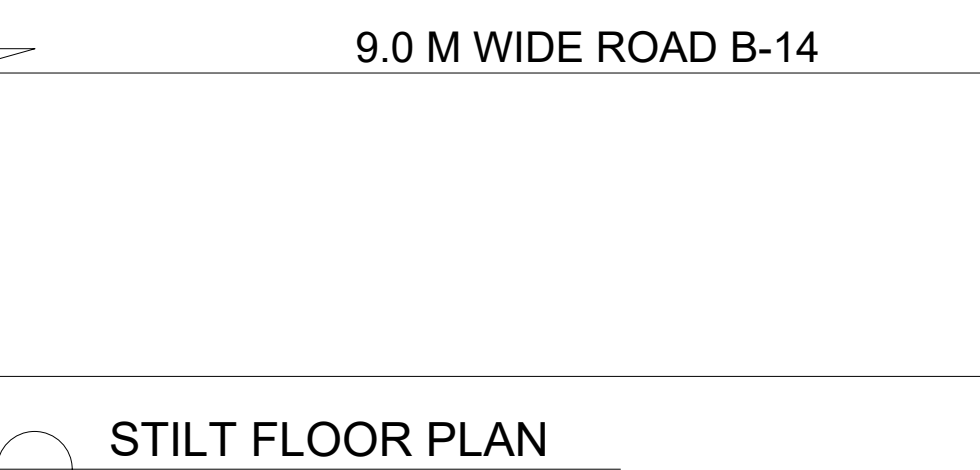

STILT FLOOR PLAN

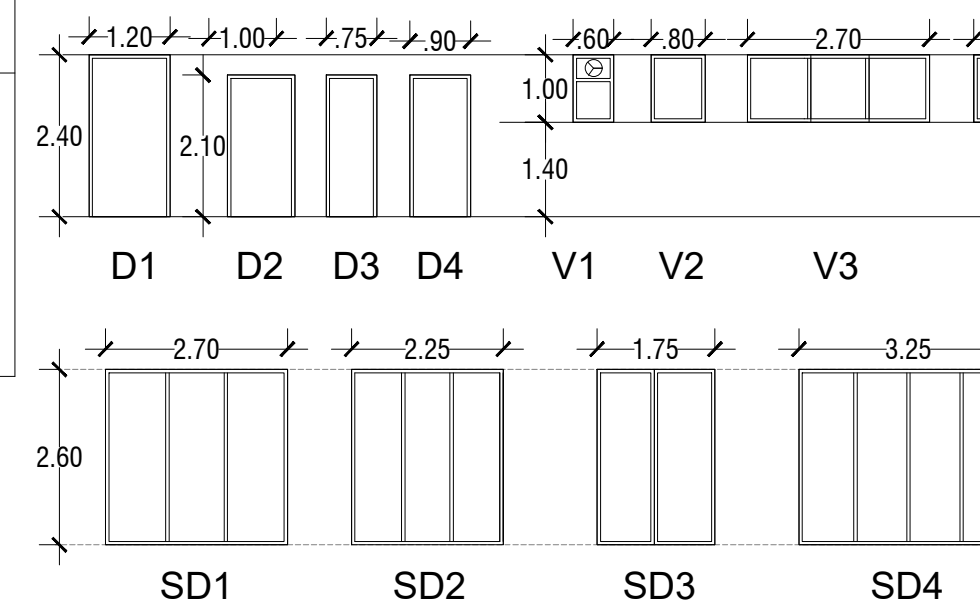


DOOR WINDOW SCHEDULE





FRONT ELEVATION



REAR ELEVATION

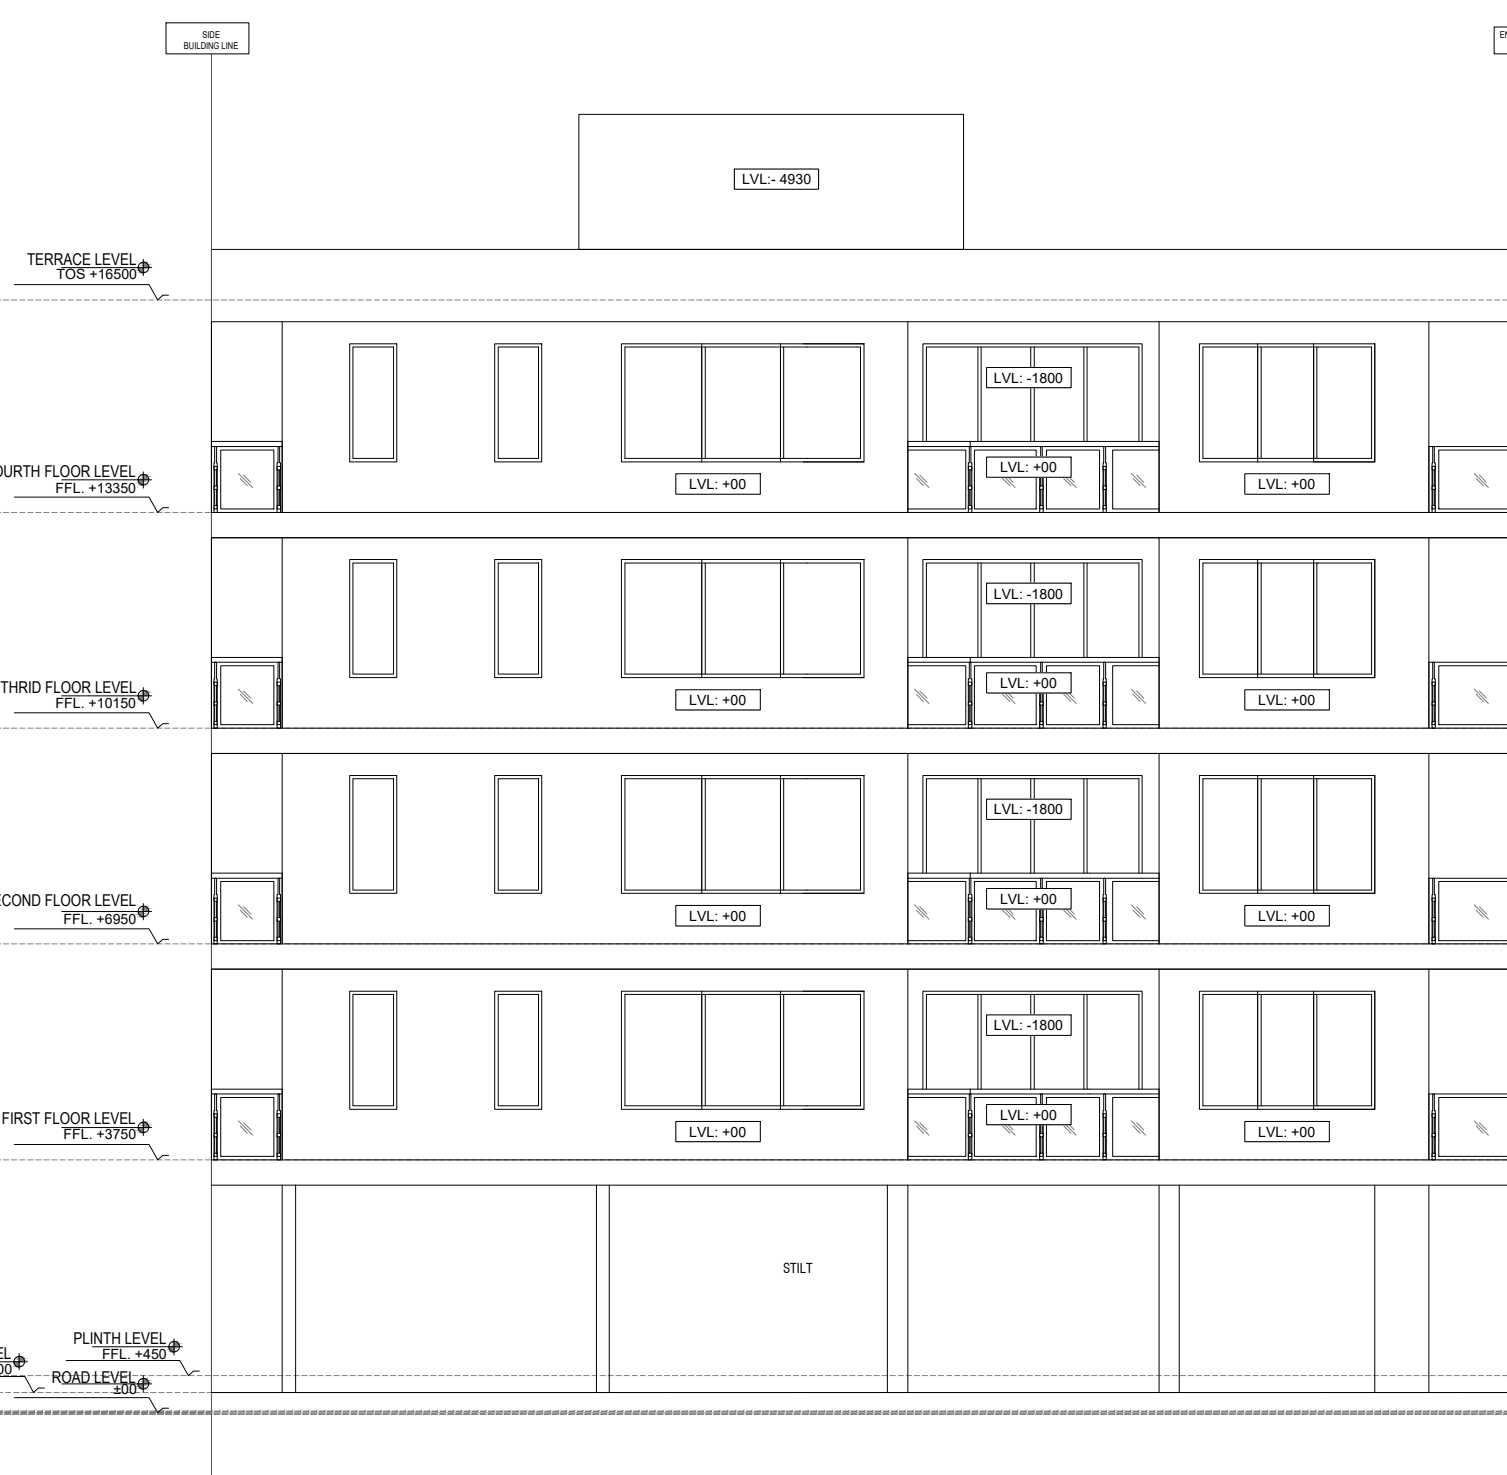

SIDE ELEVATION

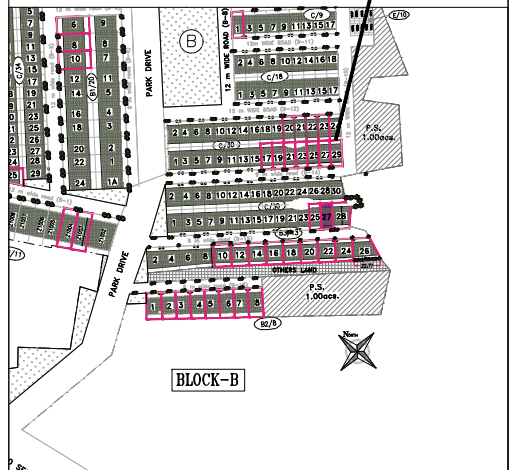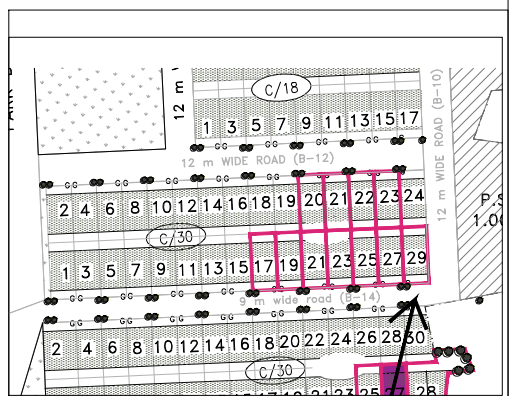

PLOT TYPE AS PER REVISED ZONING PLAN
FOR
DLF CITY PHASE V,
GURUGRAM (HARYANA)
PLOT NO: B-14/ 29
AT 9 M WIDE ROAD B-14

Clients :-
M/s DLF LIMITED.

Architects
Arcop Associates Pvt. Ltd.
Plot- 36b, Sec-32, Gurgaon-122001
Ph: 2624250, 2624218

Architect's Signature



Owners' Signature

Project :-
**Proposed Residential Building
(Independent floors),
On Plot No. B-14/ 29,
DLF CITY PHASE - V,
Gurugram, Haryana**


Drawing Title:-
**FLOOR PLANS, ELEVATION &
SECTION, SITE PLAN**

Date
30-11-2021


SCALE

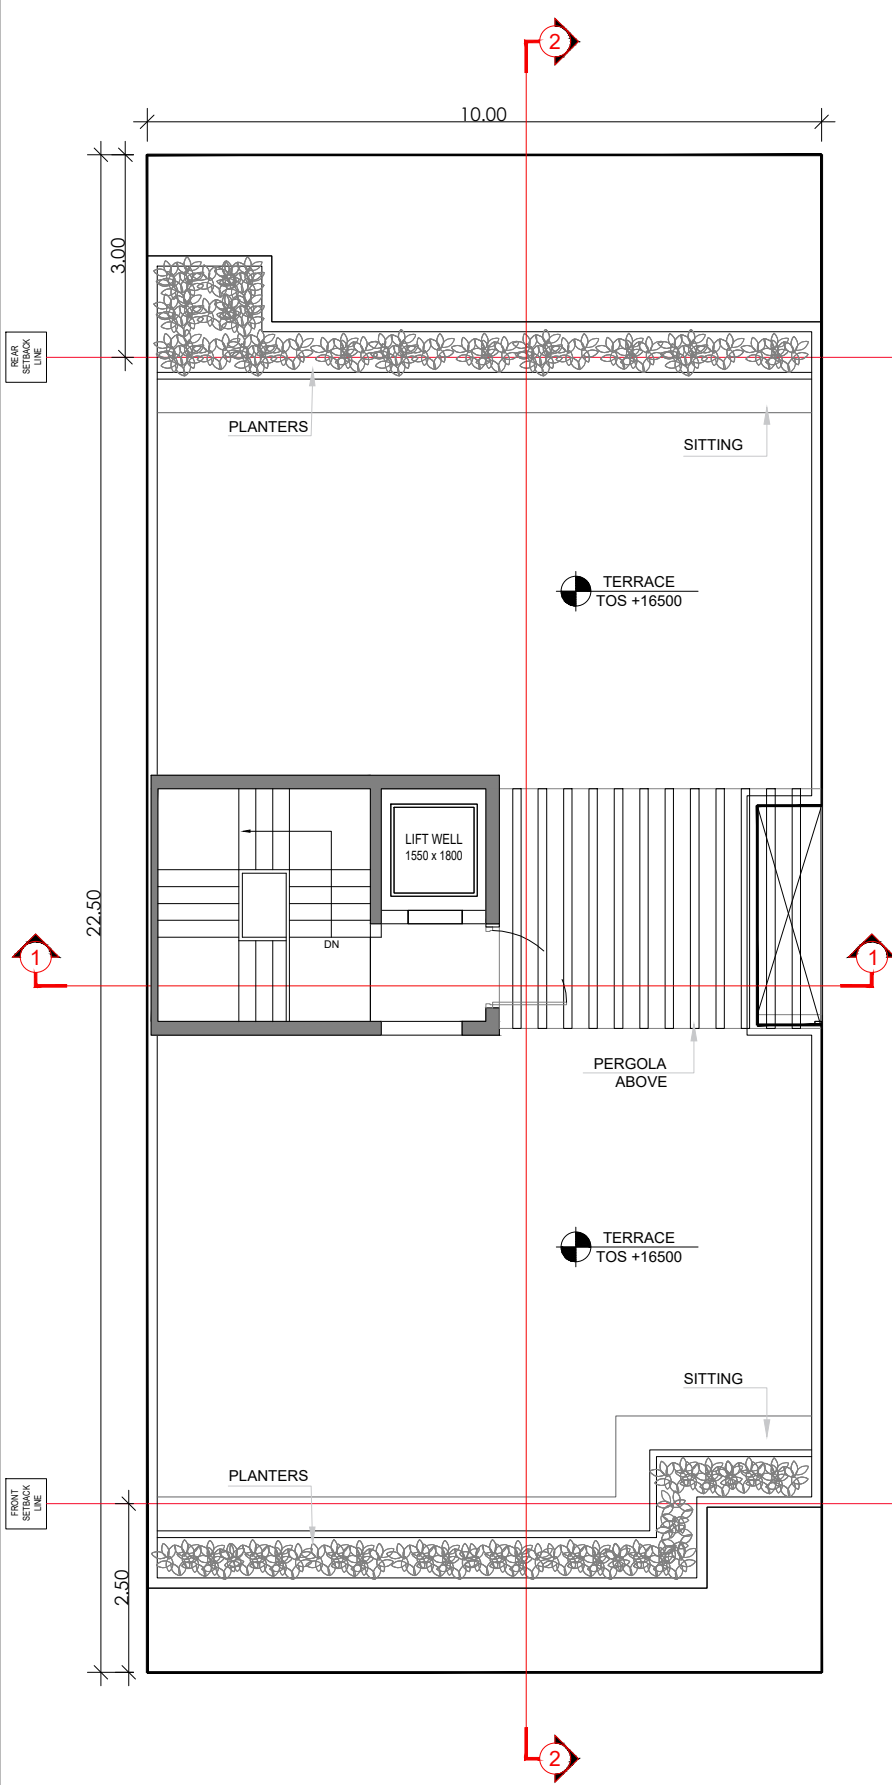


TERRACE FLOOR PLAN

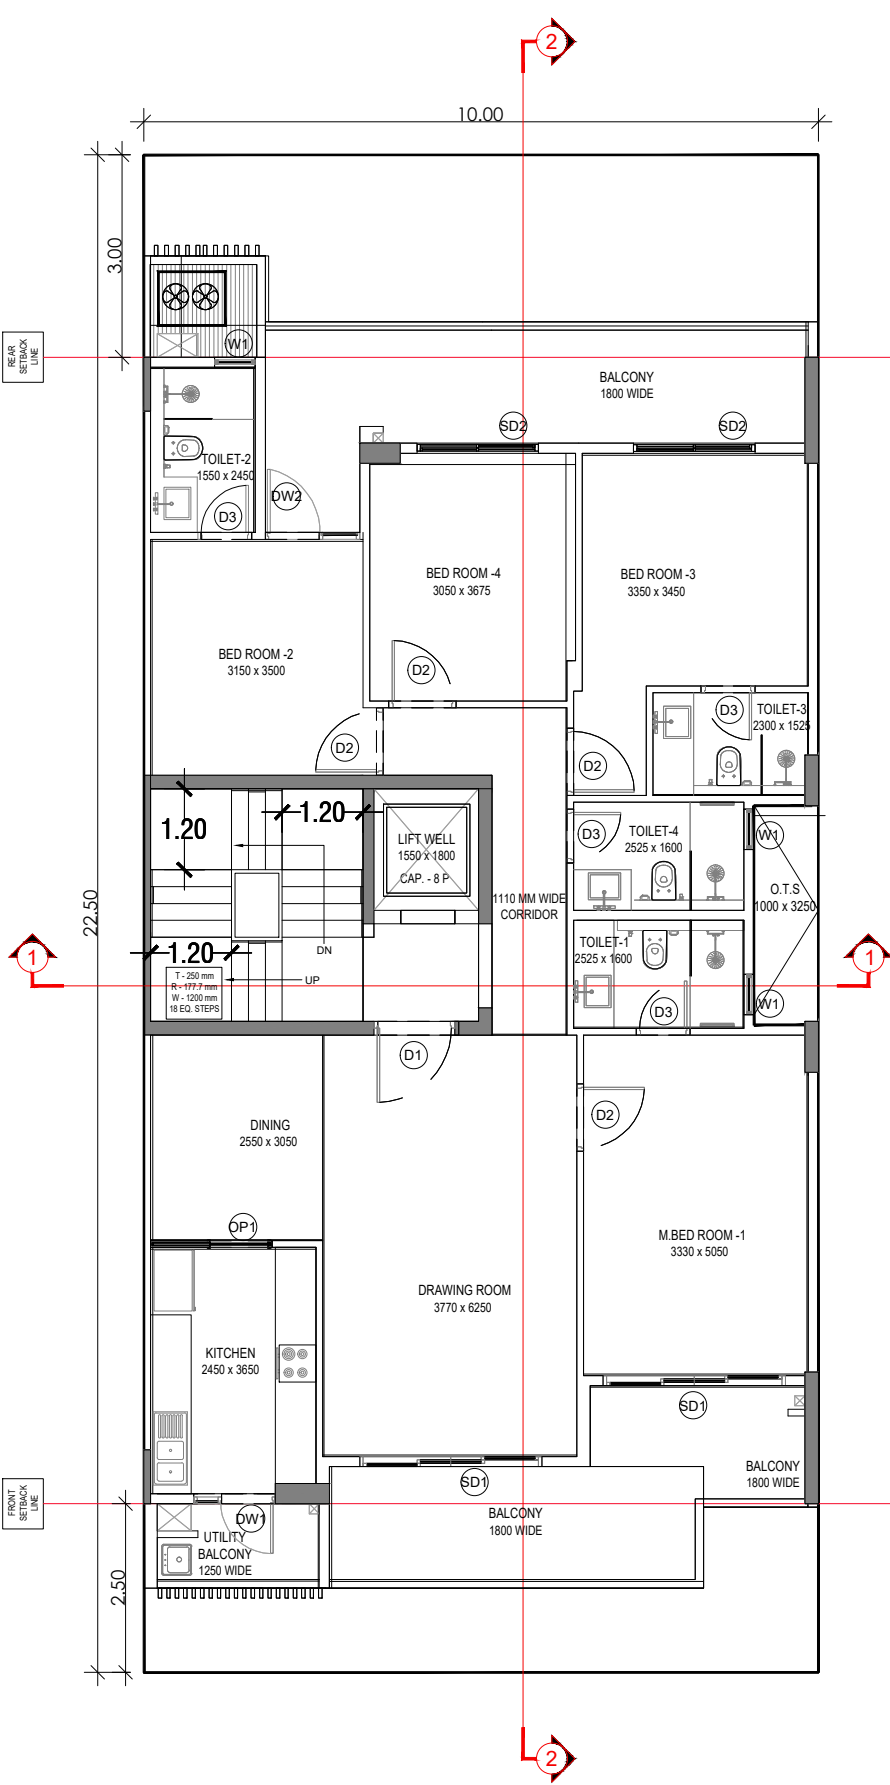


TYPICAL FLOOR PLAN

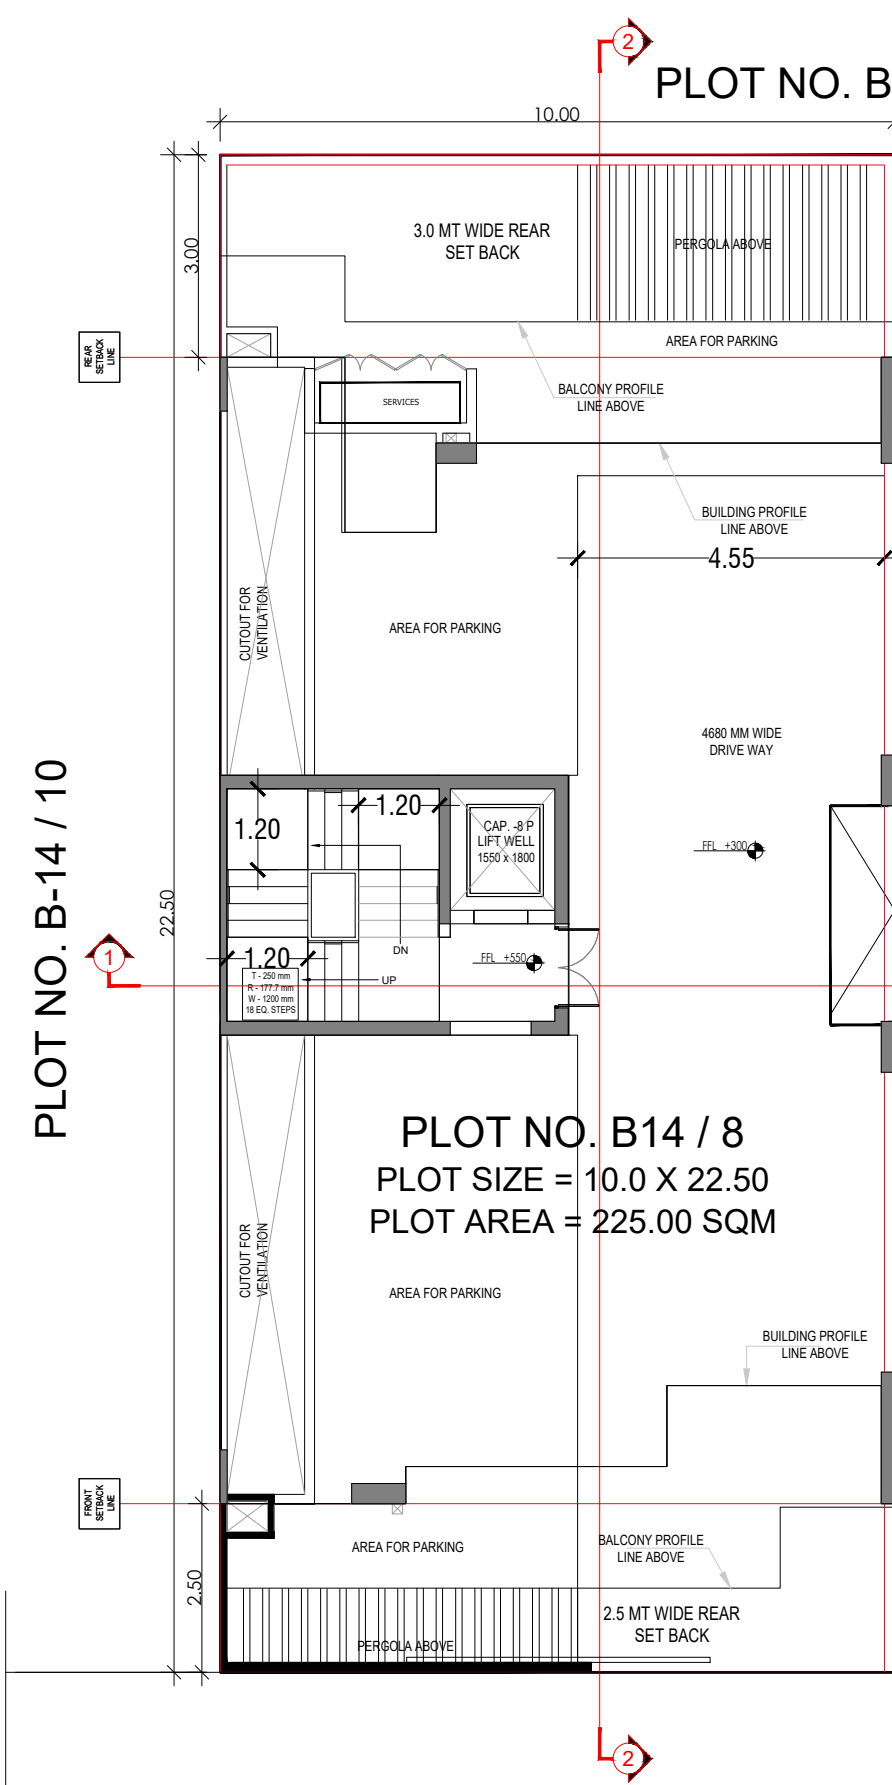


PLOT NO. B-15 / 7

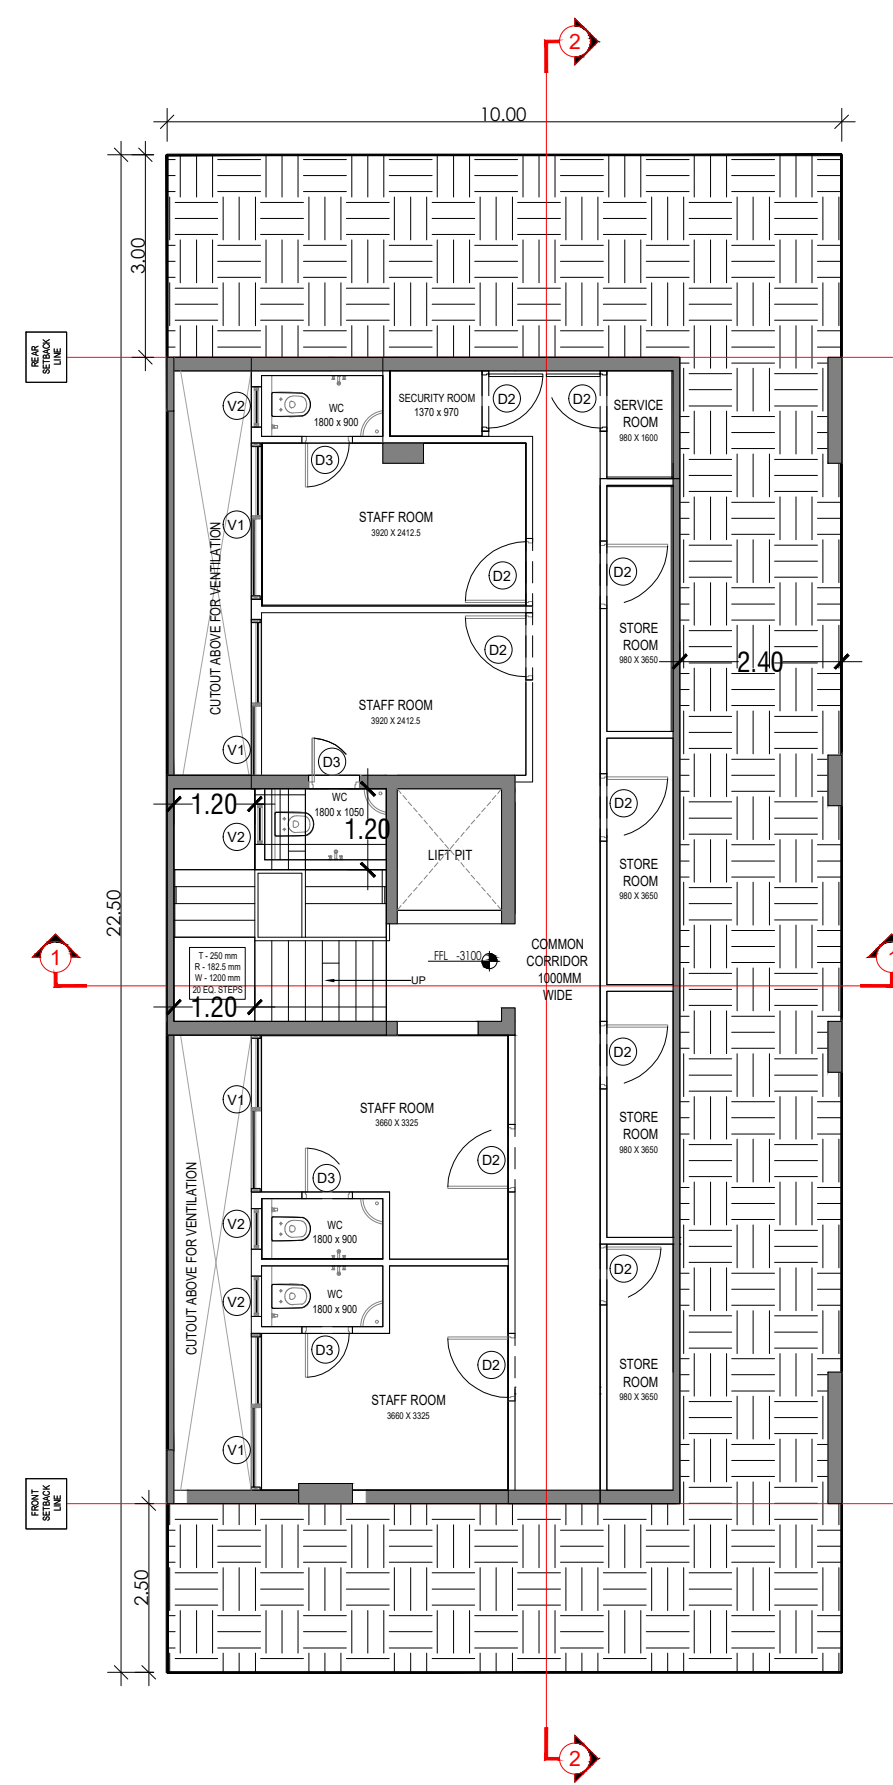

BASEMENT FLOOR PLAN

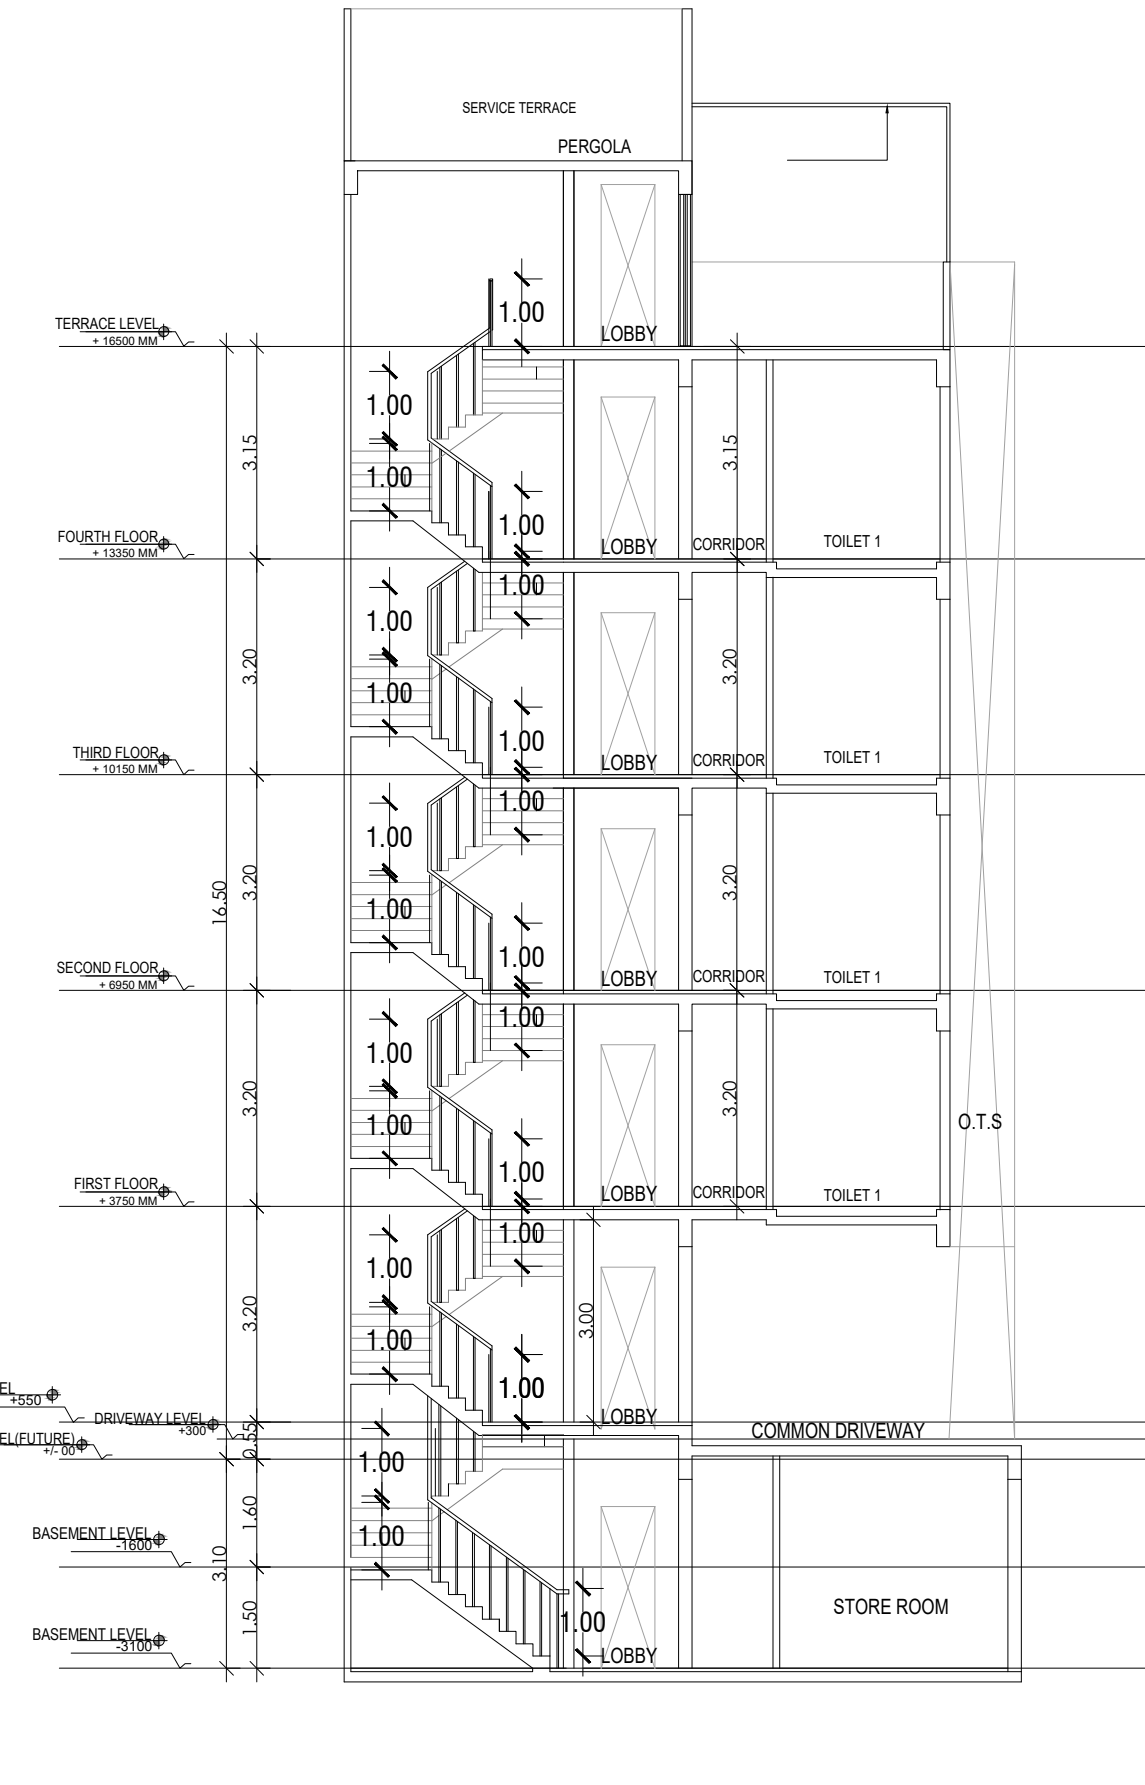


SECTION 1

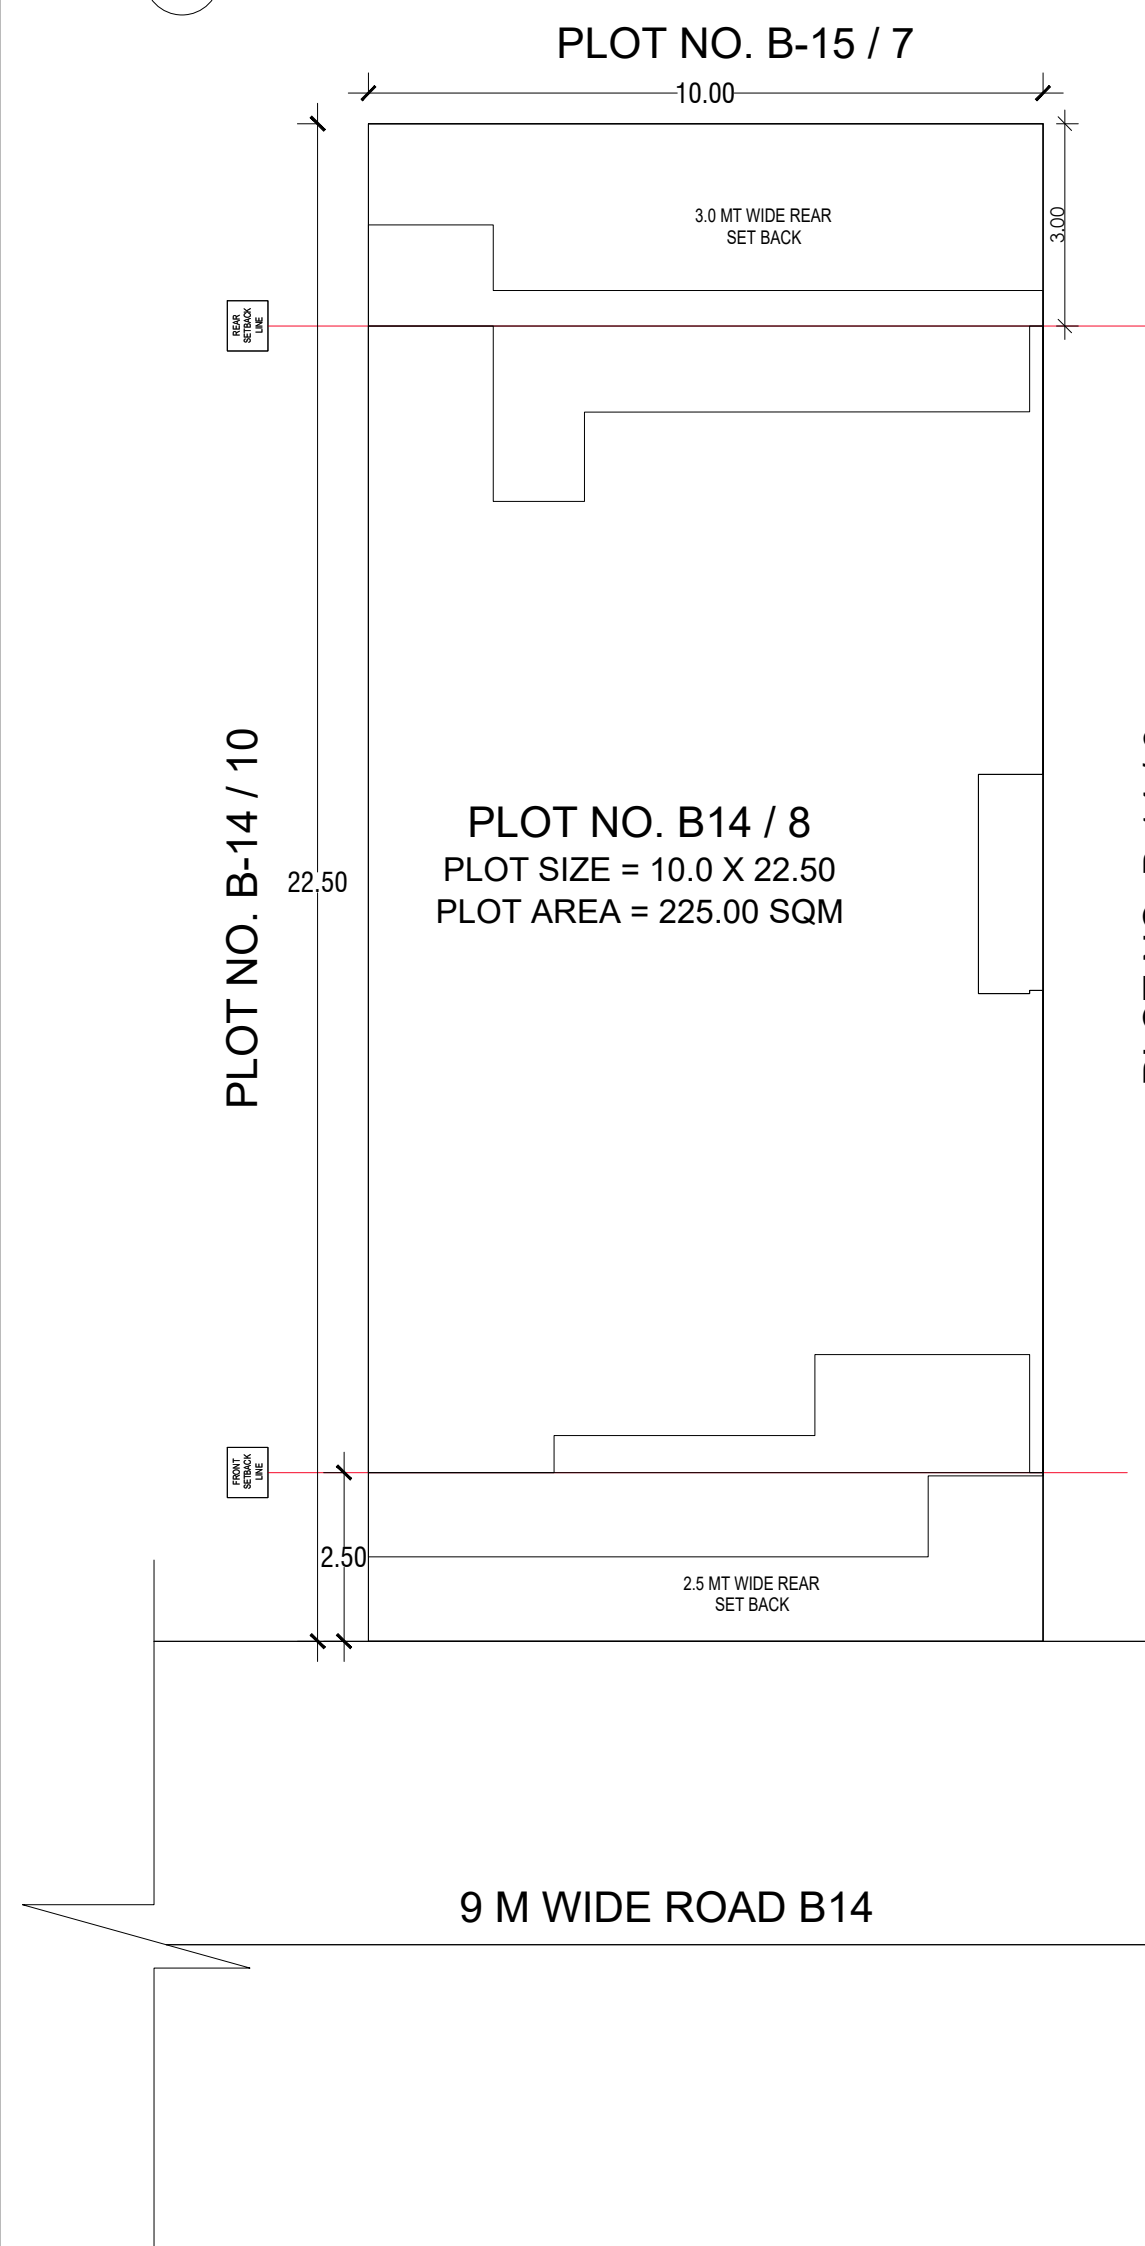


PLOT NO. B-14 / 8

PLOT NO. B14 / 8
PLOT SIZE = 10.0 X 22.50
PLOT AREA = 225.00 SQM

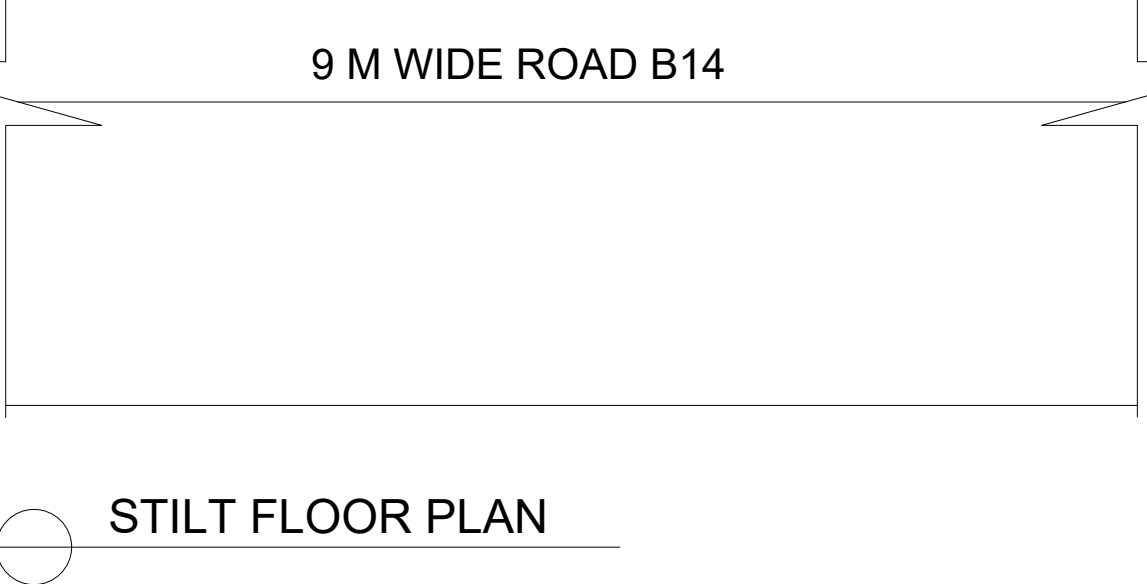

STILT FLOOR PLAN

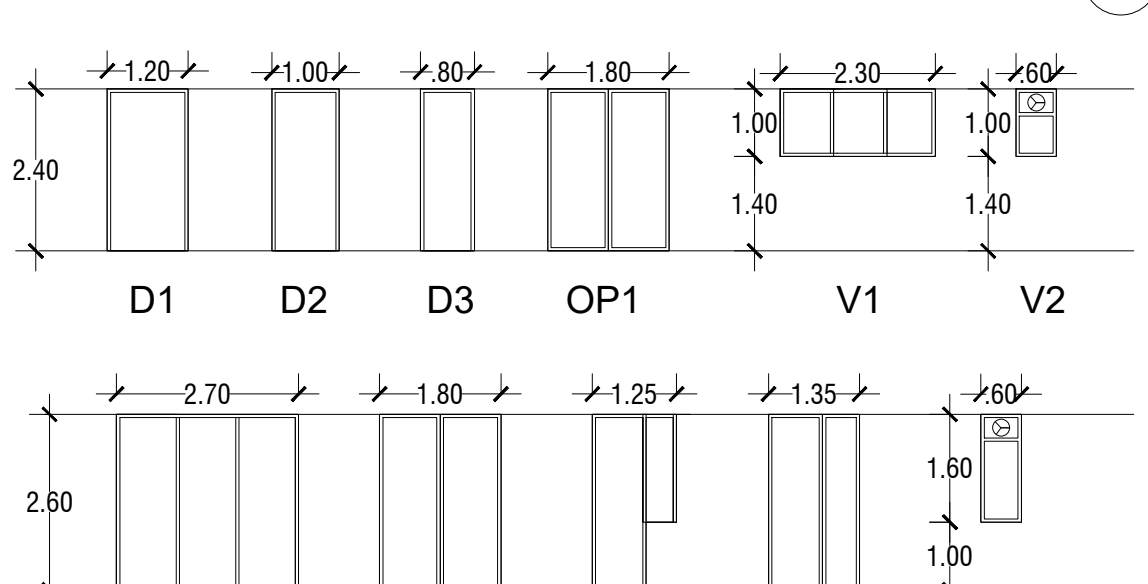

DOOR WINDOW SCHEDULE

DOOR WINDOW SCHEDULE				
Sr. NO.	LEGEND (MM)	WIDTH (MM)	HEIGHT (MM)	CLL LVL (From FFL) (From FFL)
1	D1	1200	2430	0
2	D2	1000	2430	0
3	D3	630	2430	0
4	OP1	1800	2430	0
5	SD1	2700	2630	0
6	SD2	1800	2630	0
7	DW1	1250	2630	0
8	DW2	1250	2630	0
9	W1	630	330	1300
10	V1	2300	630	1400
11	V2	630	630	1400




SITE PLAN





FRONT ELEVATION



REAR ELEVATION

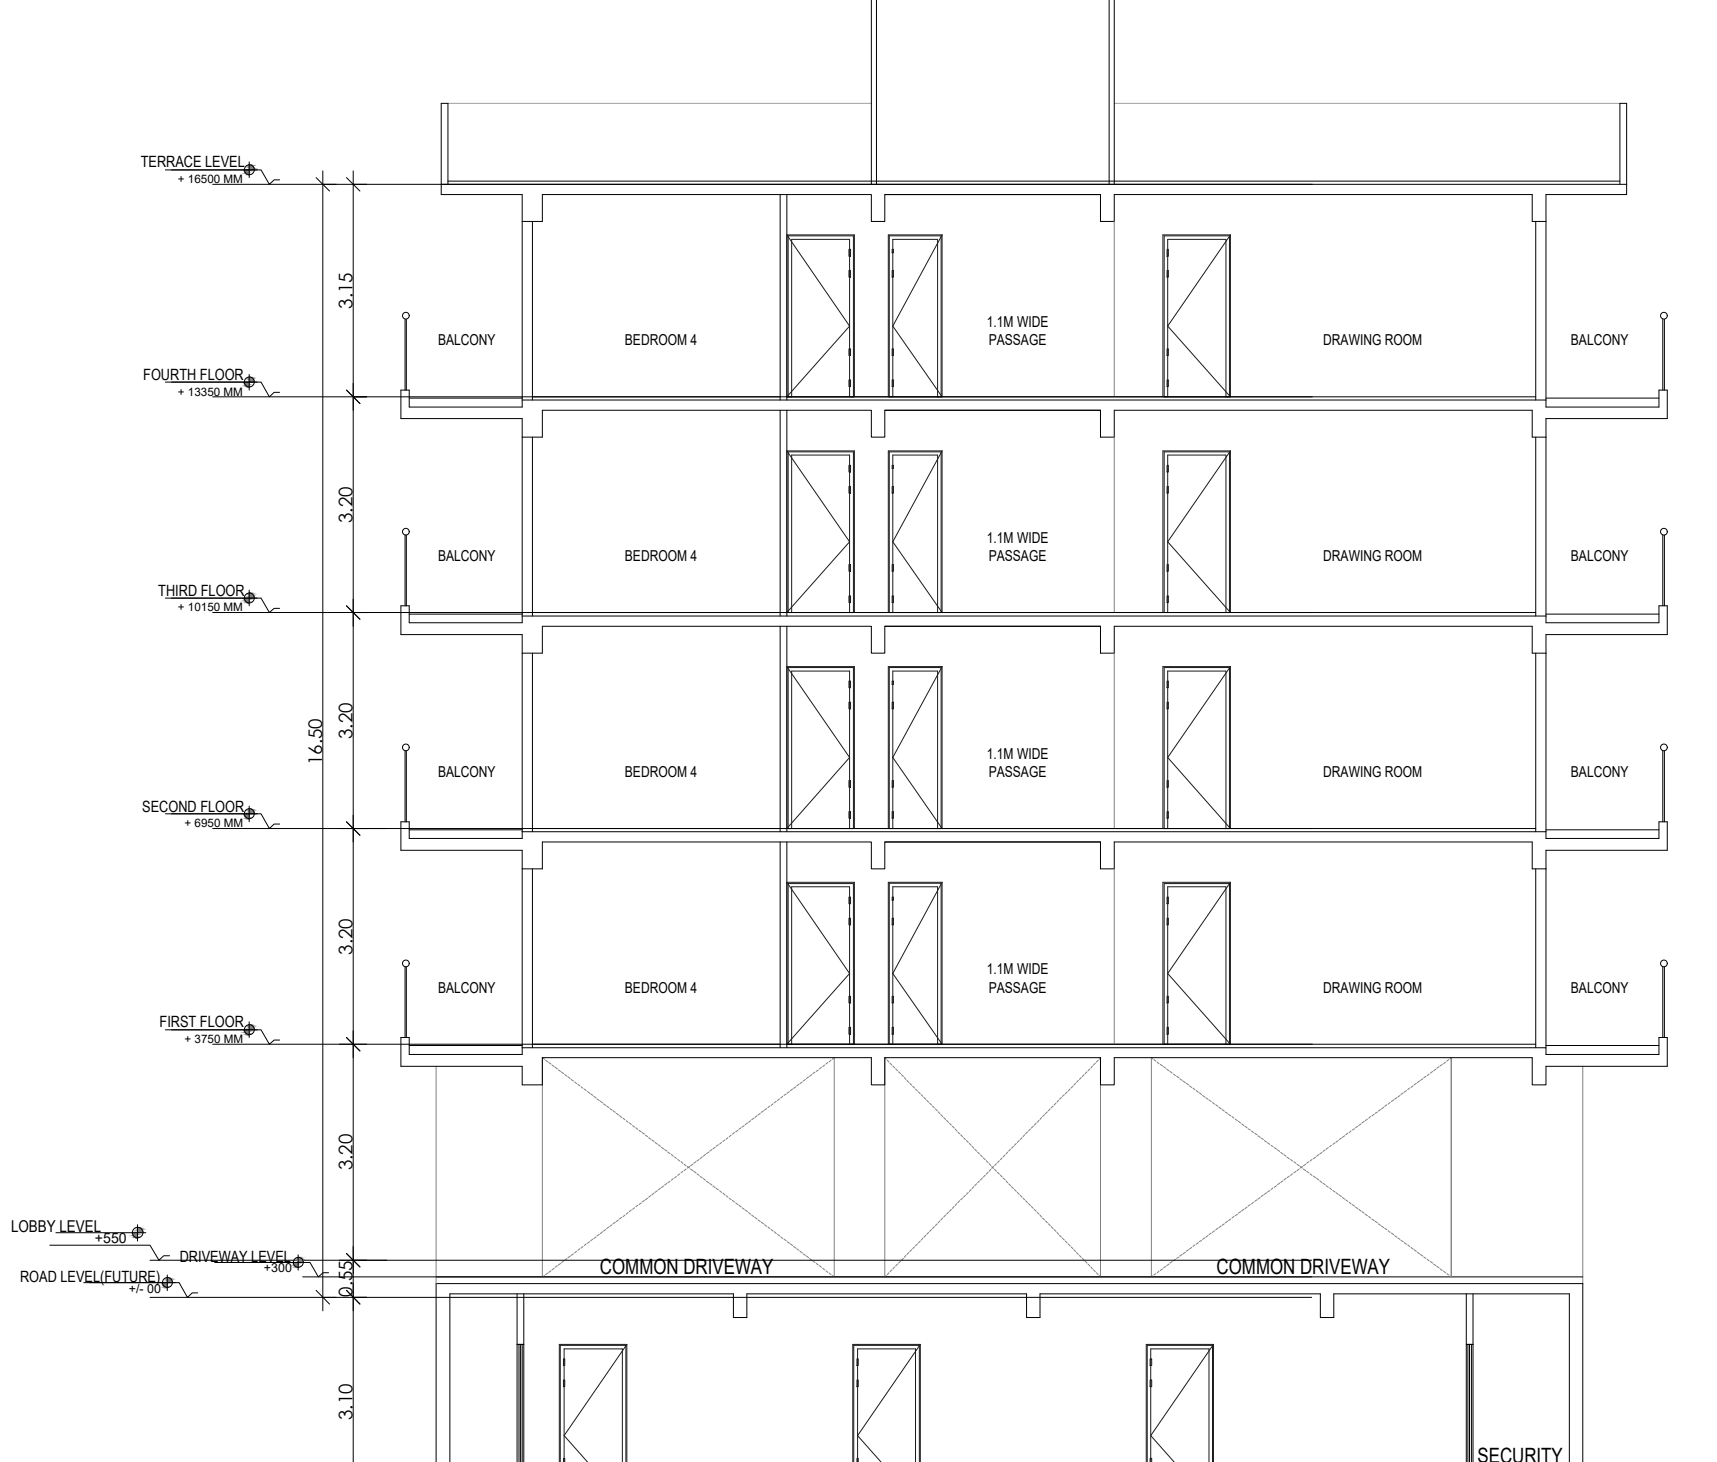

SECTION 2

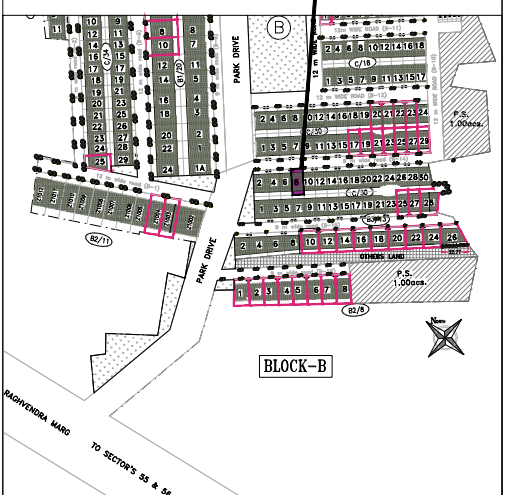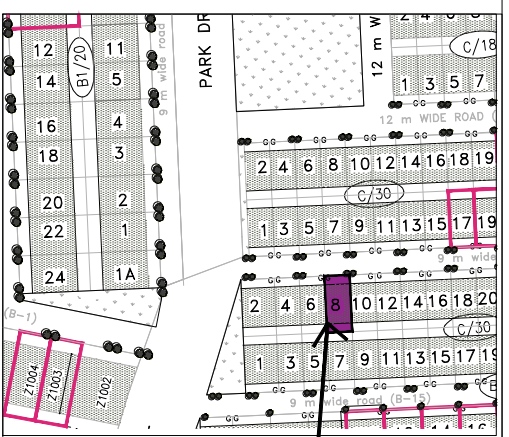

PLOT TYPE AS PER REVISED ZONING PLAN FOR DLF - 5, GURUGRAM (HARYANA)
PLOT NO: B-14 / 8,
AT 9 M WIDE ROAD B-14

Clients :-
M/s DLF LIMITED.

Architects
Arcop Associates Pvt. Ltd.
Plot- 36b, Sec-32, Gurgaon-122001
Ph: 26242050, 26242169

Architect's Signature

Owners' Signature


Project :-
Proposed Residential Building (Independent floors), On Plot No. B-14/ 8, DLF - 5, Gurugram, Haryana

Drawing Title:-
FLOOR PLANS, ELEVATION & SECTION, SITE PLAN


Date
31-12-2021

Drawing No.
01


SCALE

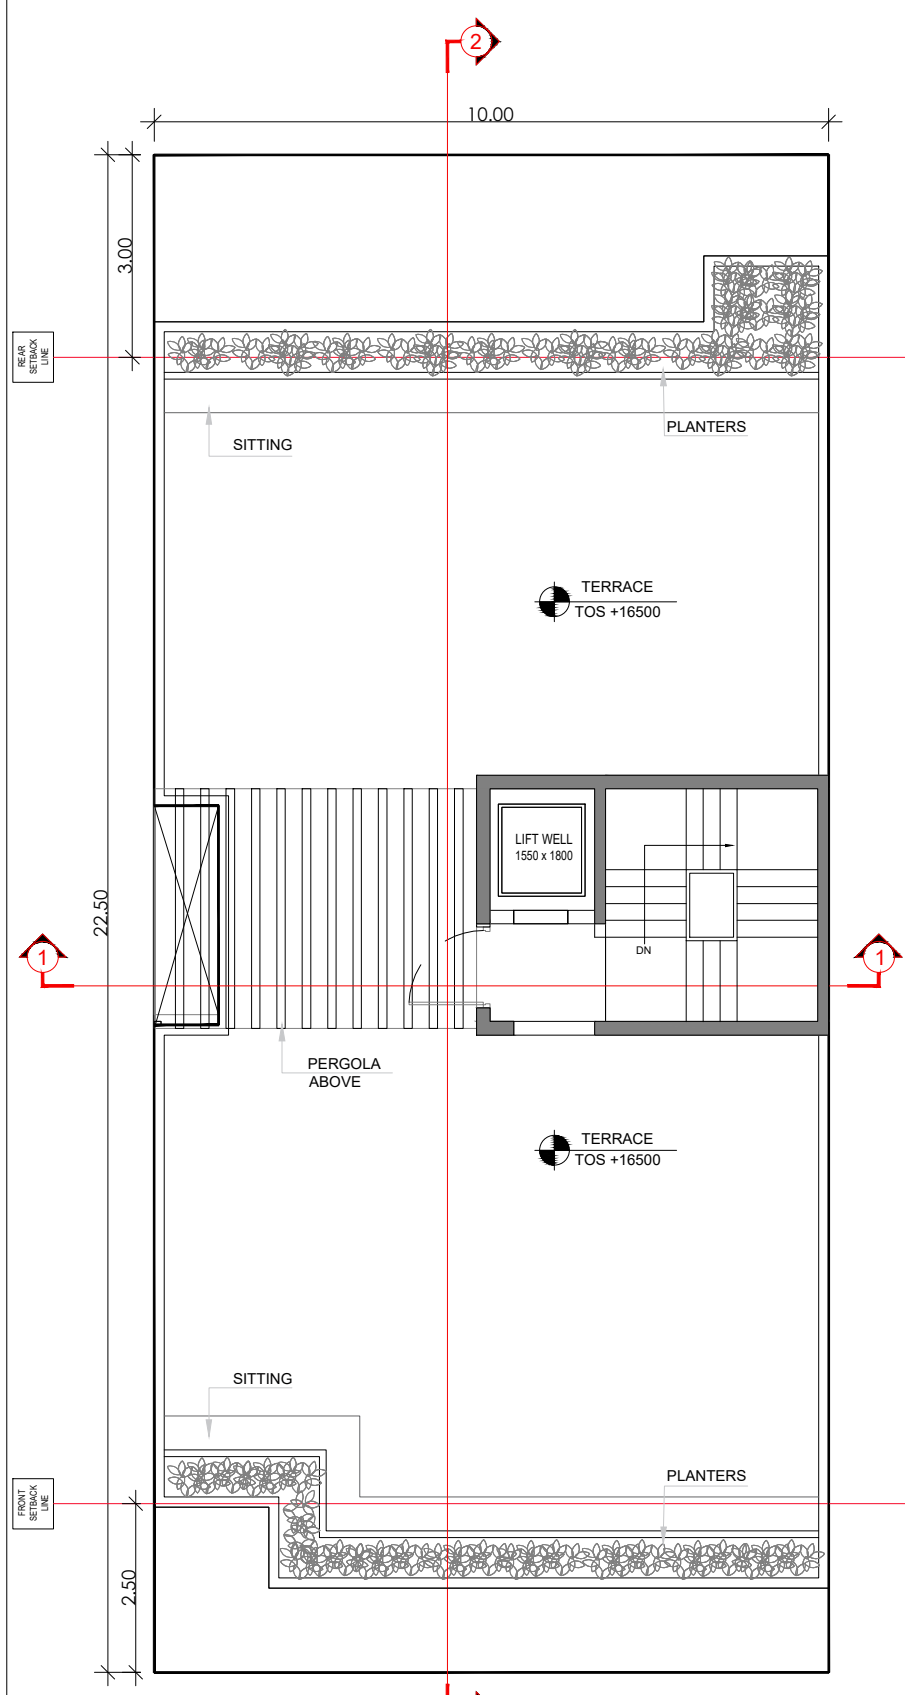

TERRACE FLOOR PLAN

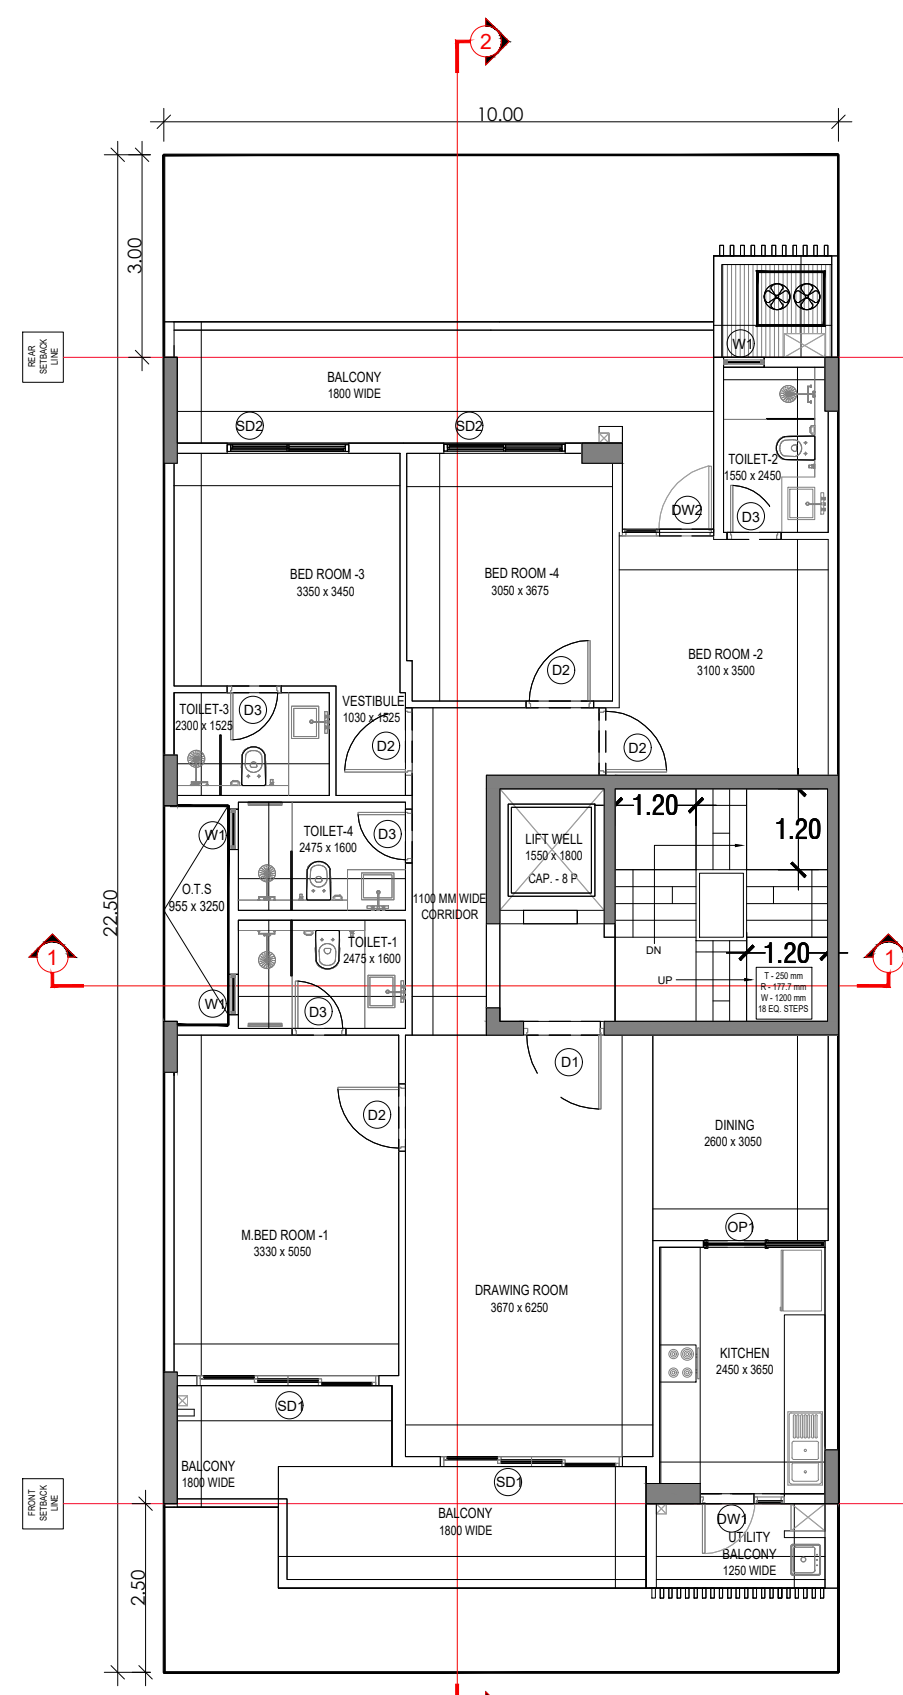


TYPICAL FLOOR PLAN

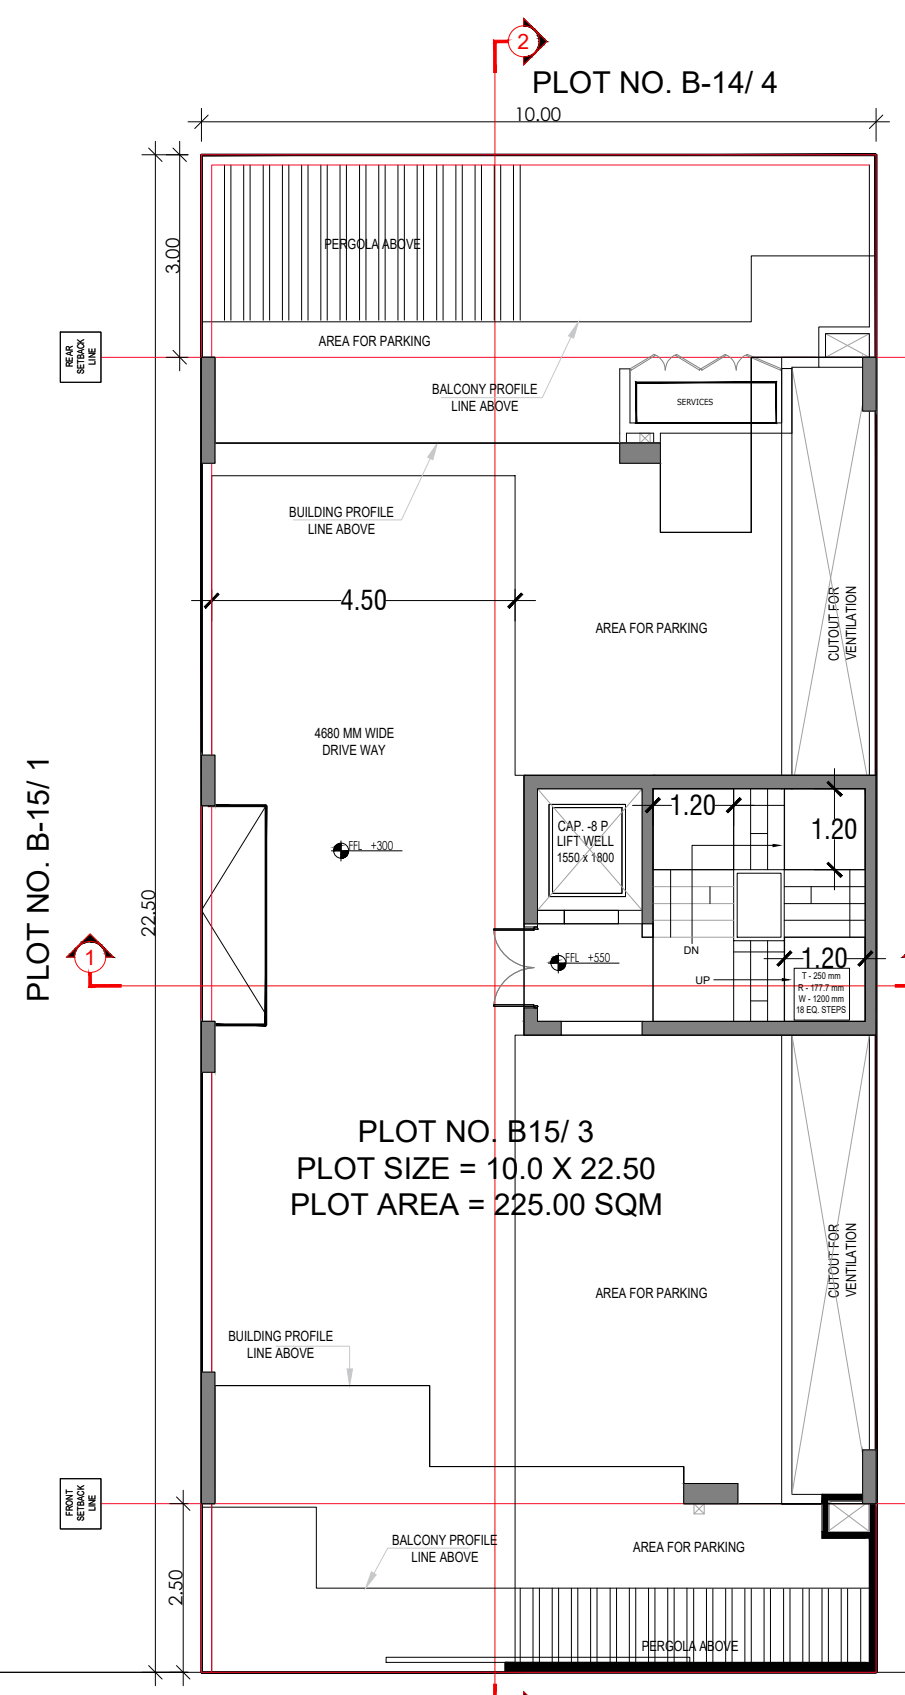


PLOT NO. B-15/ 1



PLOT NO. B-15/ 5

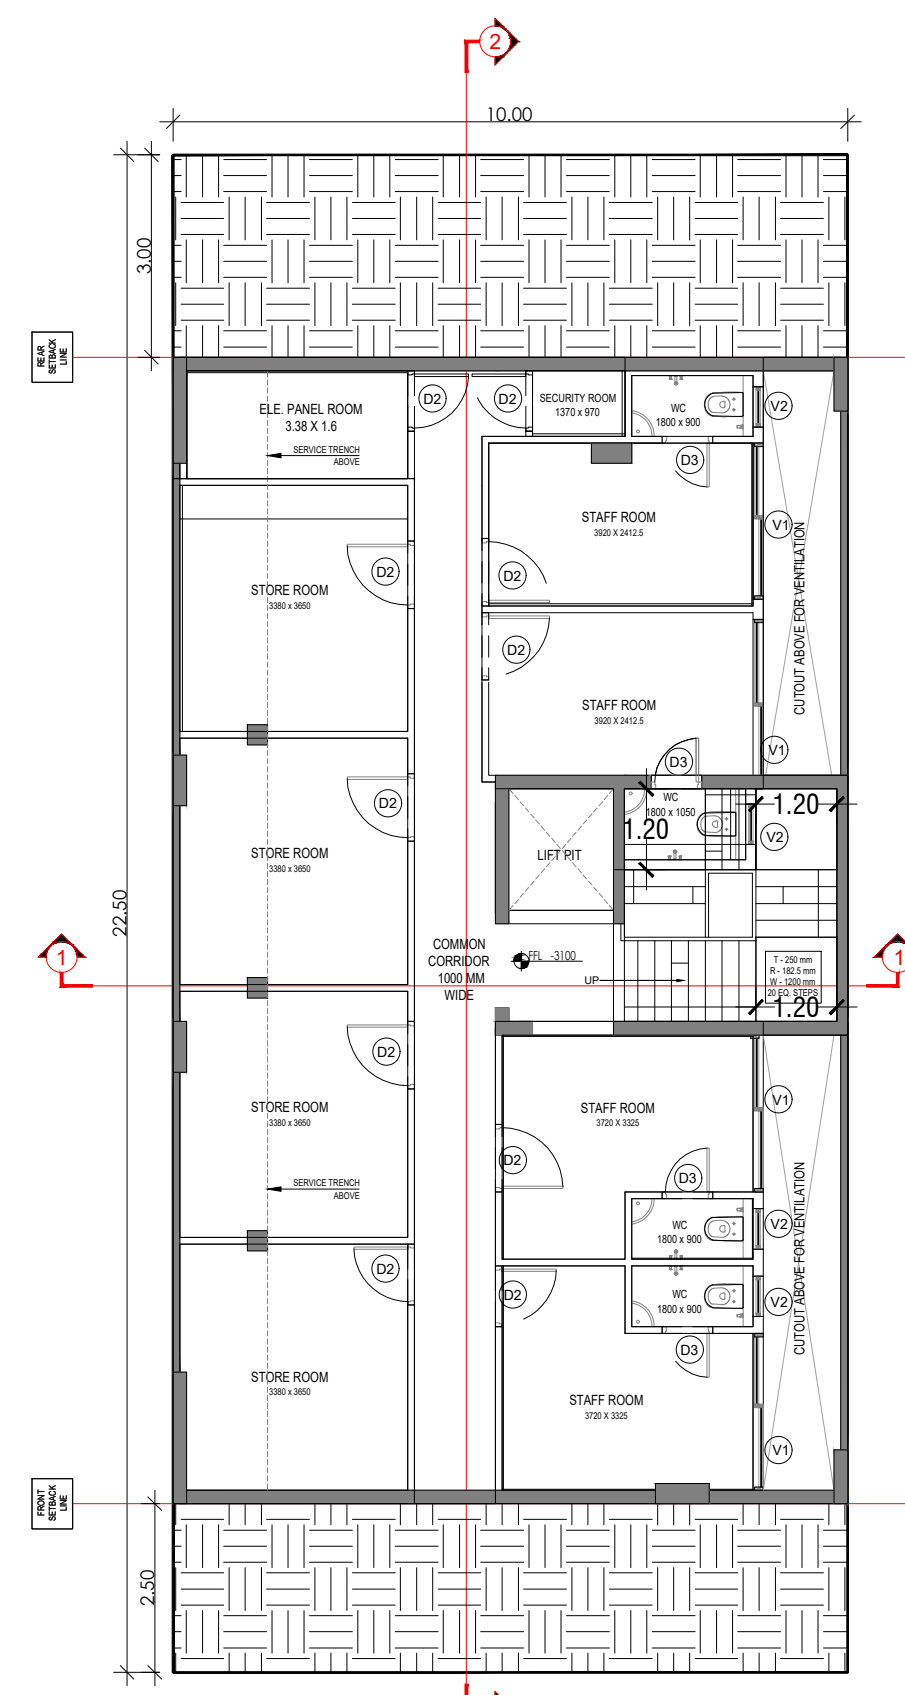

BASEMENT FLOOR PLAN

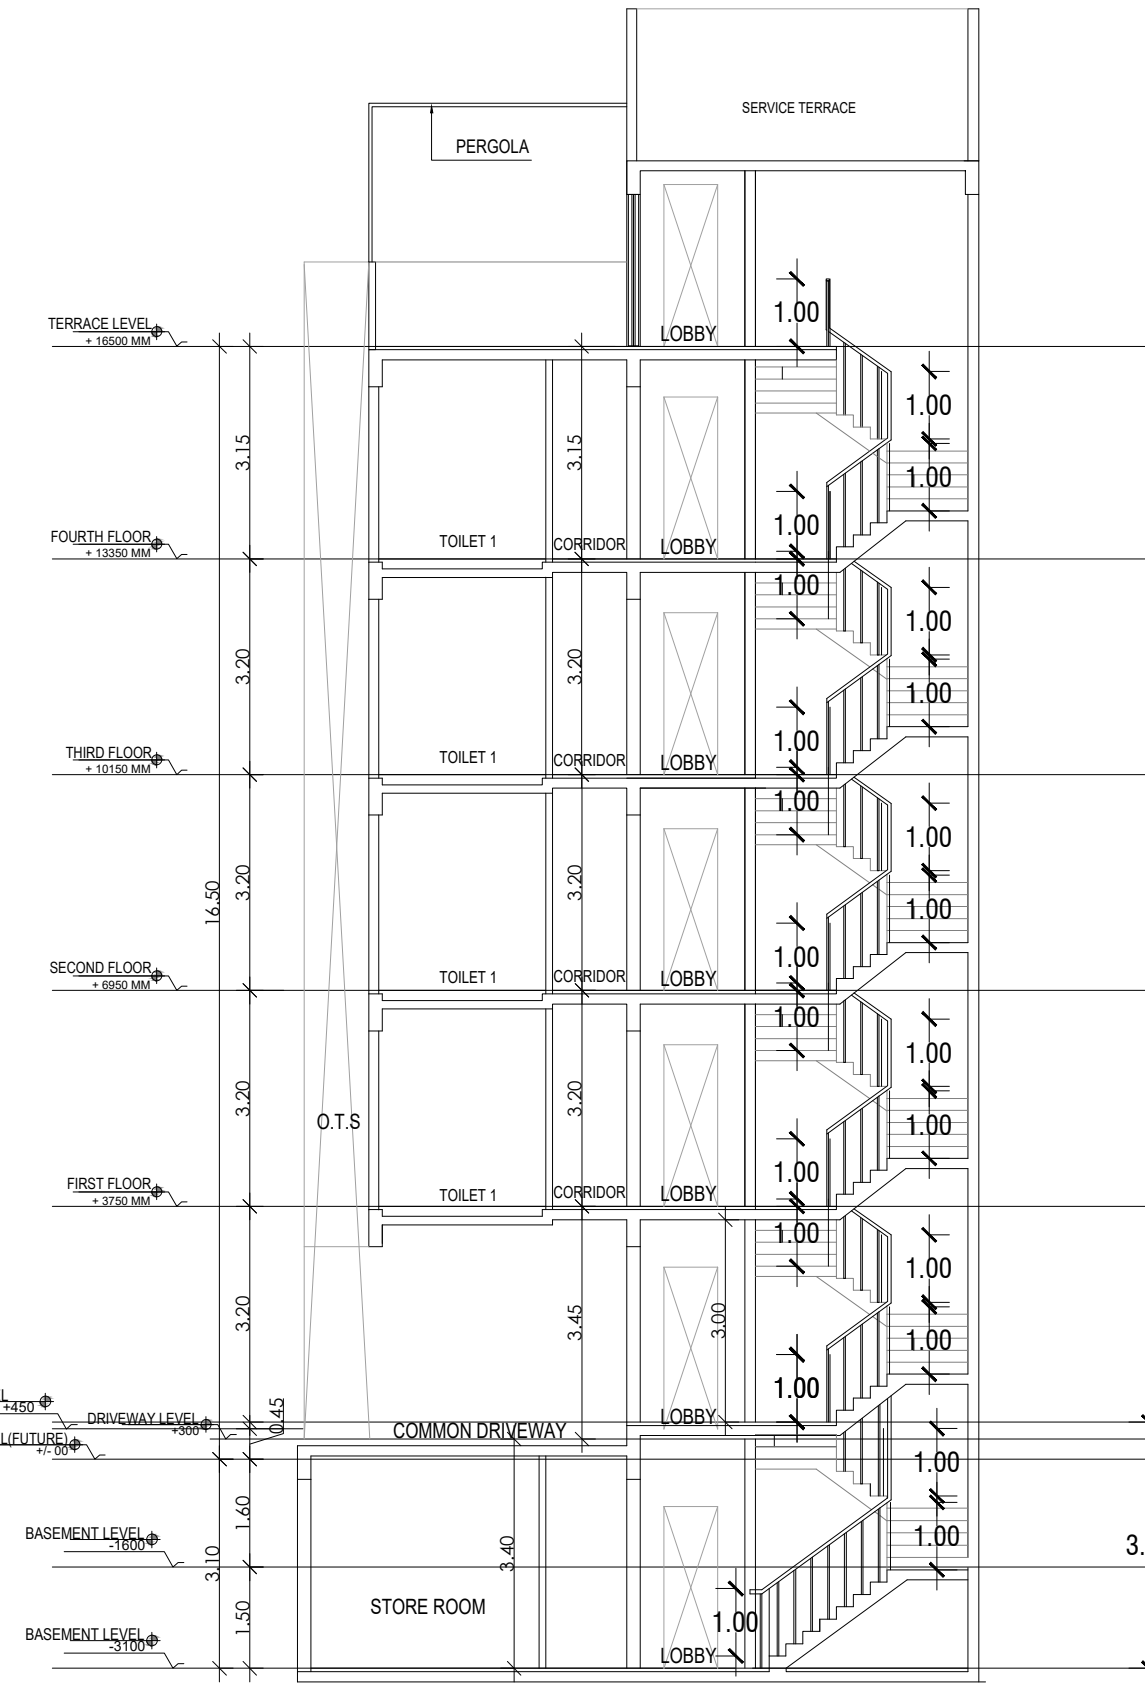

SECTION 1

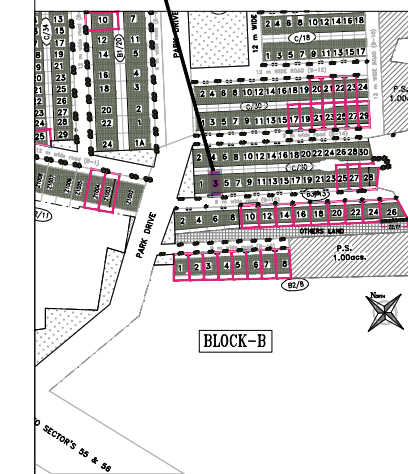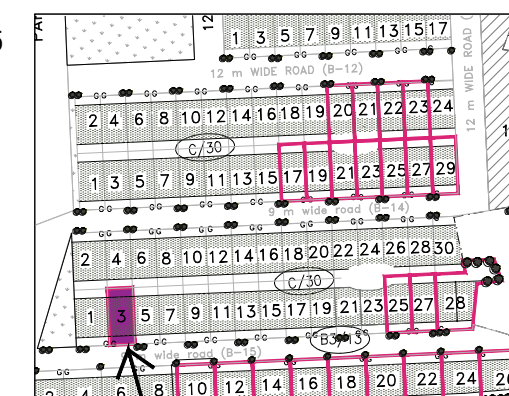

PLOT TYPE AS PER REVISED ZONING PLAN FOR DLF - 5, GURUGRAM (HARYANA) PLOT NO: B-15 / 3, AT 9 M WIDE ROAD B-15

Clients :-

M/s DLF LIMITED.

Architects

Arcop Associates Pvt. Ltd.

Plot- 36b, Sec-32, Gurgaon-122001

Ph: 26242050, 26242169

Architect's Signature



Owners' Signature

Project :-

Proposed Residential Building (Independent floors), On Plot No. B-15/ 3, DLF - 5, Gurugram, Haryana

Drawing Title:-

FLOOR PLANS, ELEVATION & SECTION, SITE PLAN


Date

30-12-2021

Drawing No.

01

SCALE

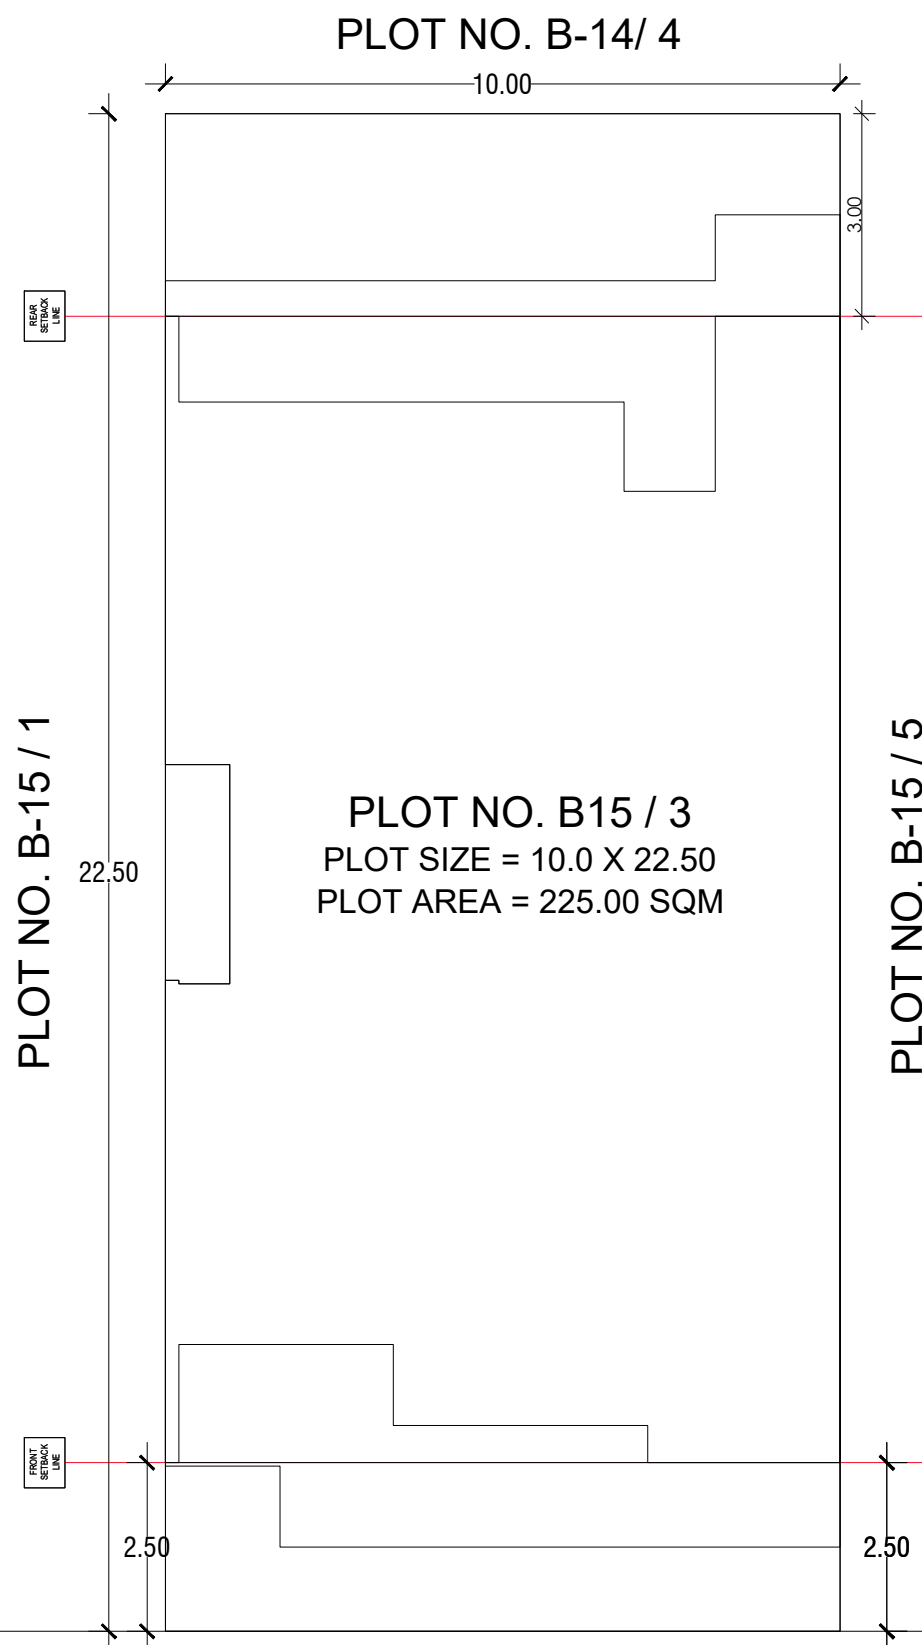


SITE PLAN



FRONT ELEVATION




REAR ELEVATION

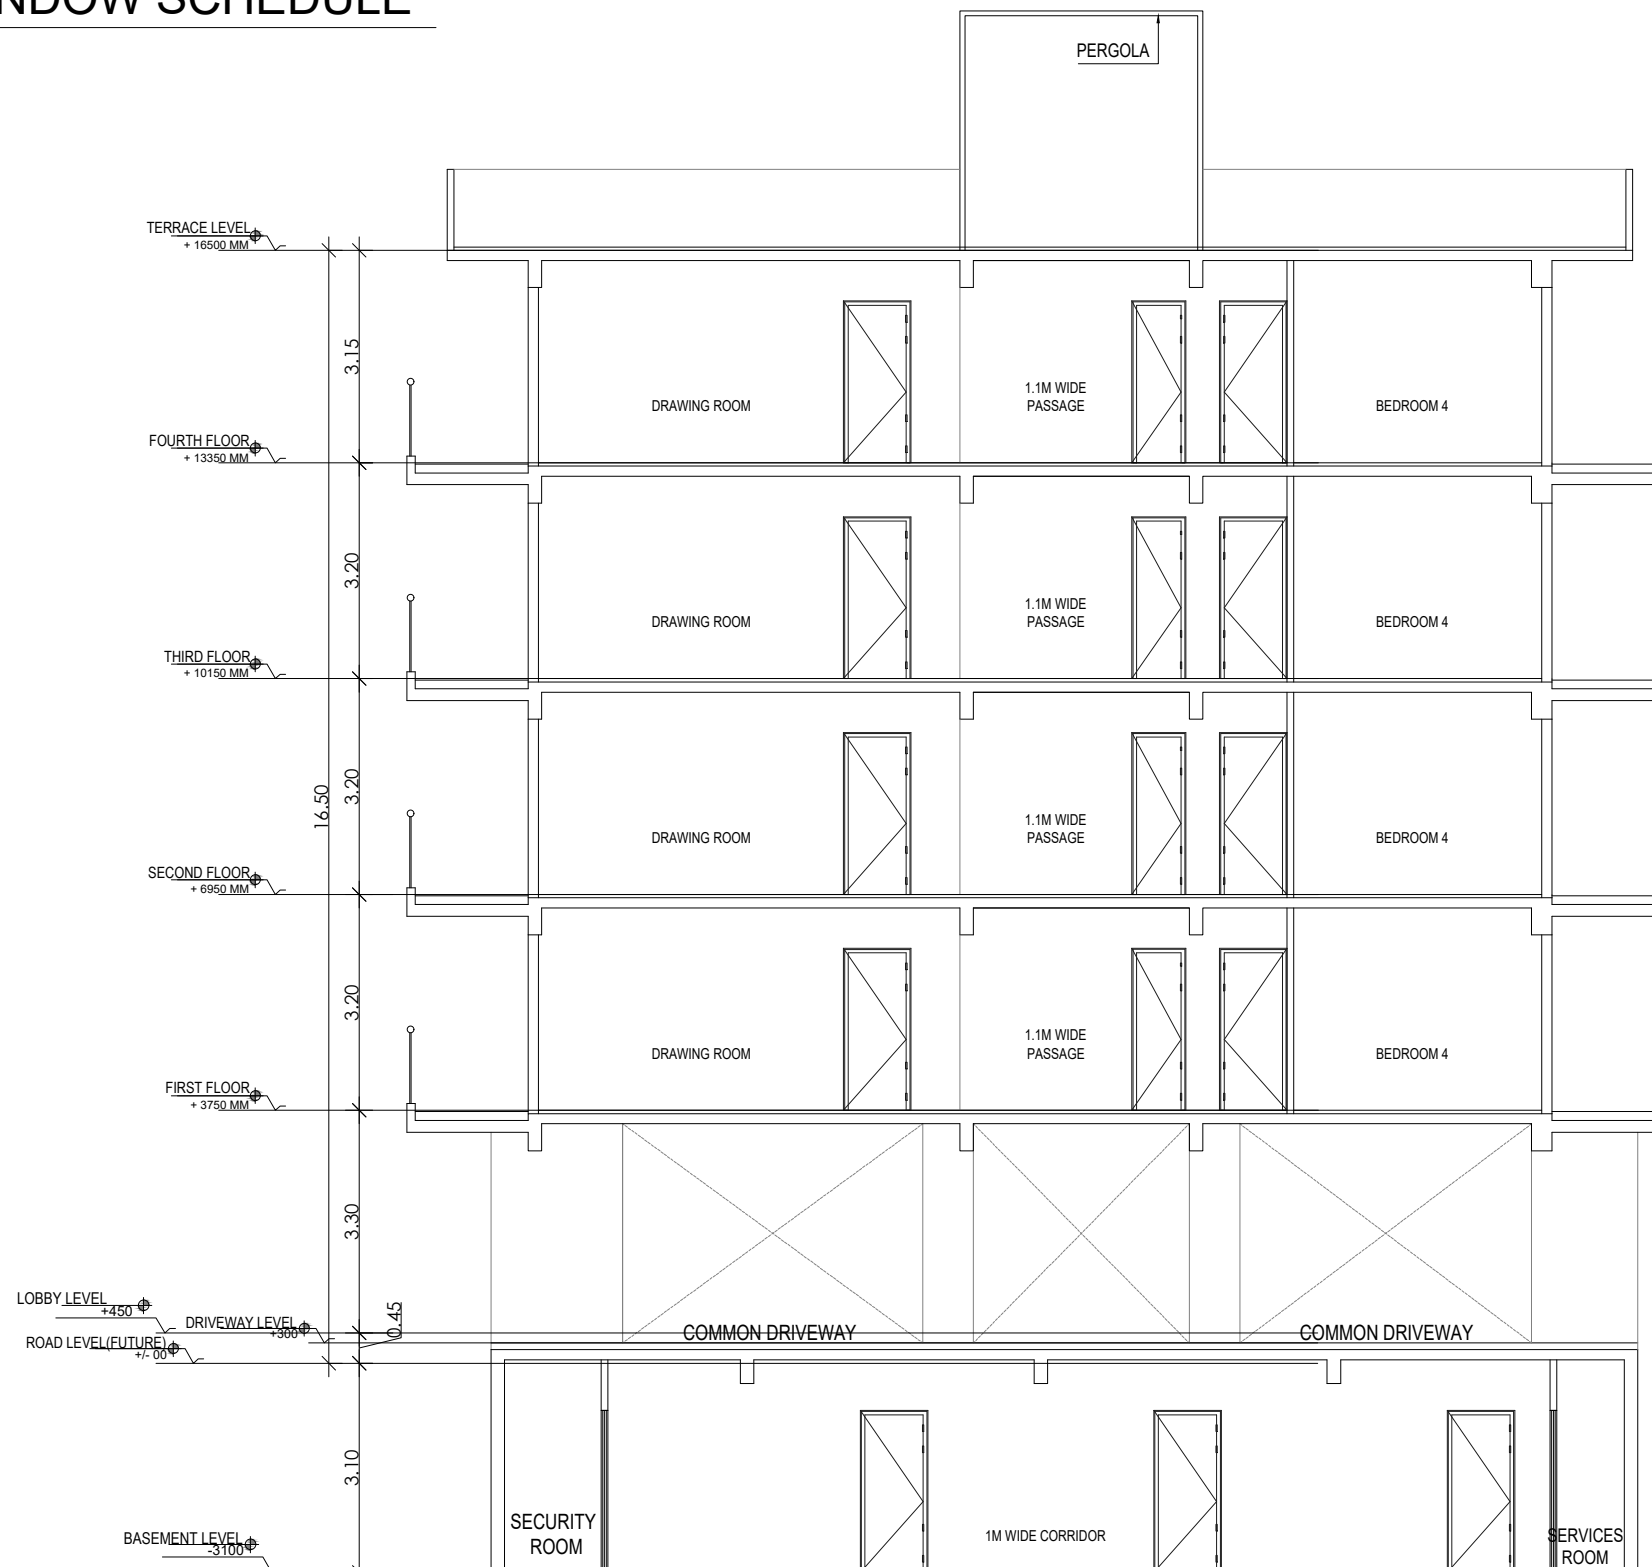

SECTION 2

9 M WIDE ROAD B-15

STILT FLOOR PLAN

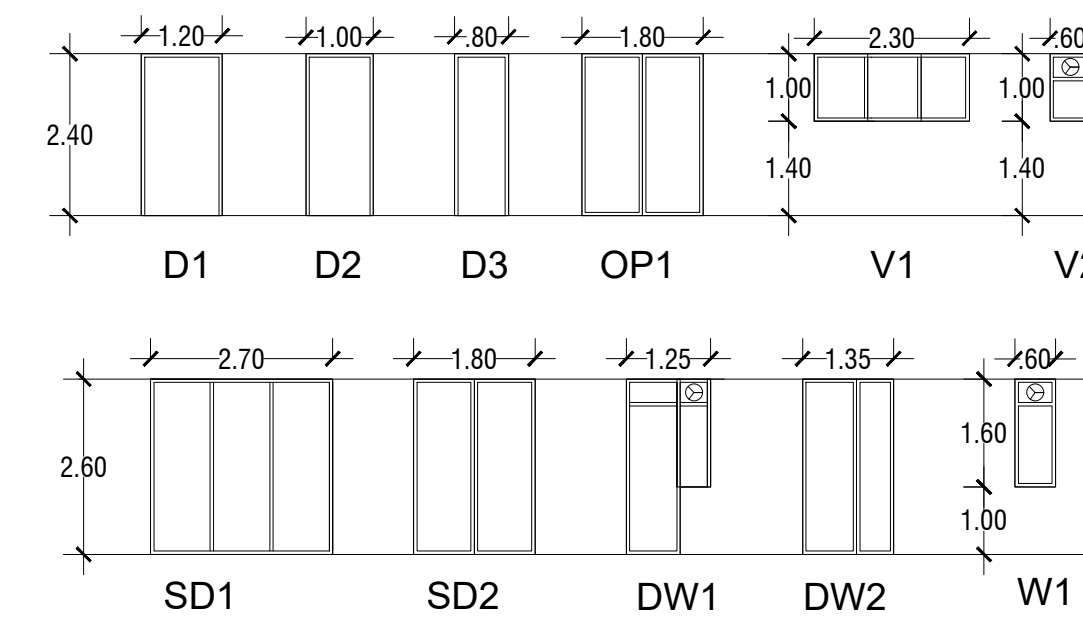

DOOR WINDOW SCHEDULE