




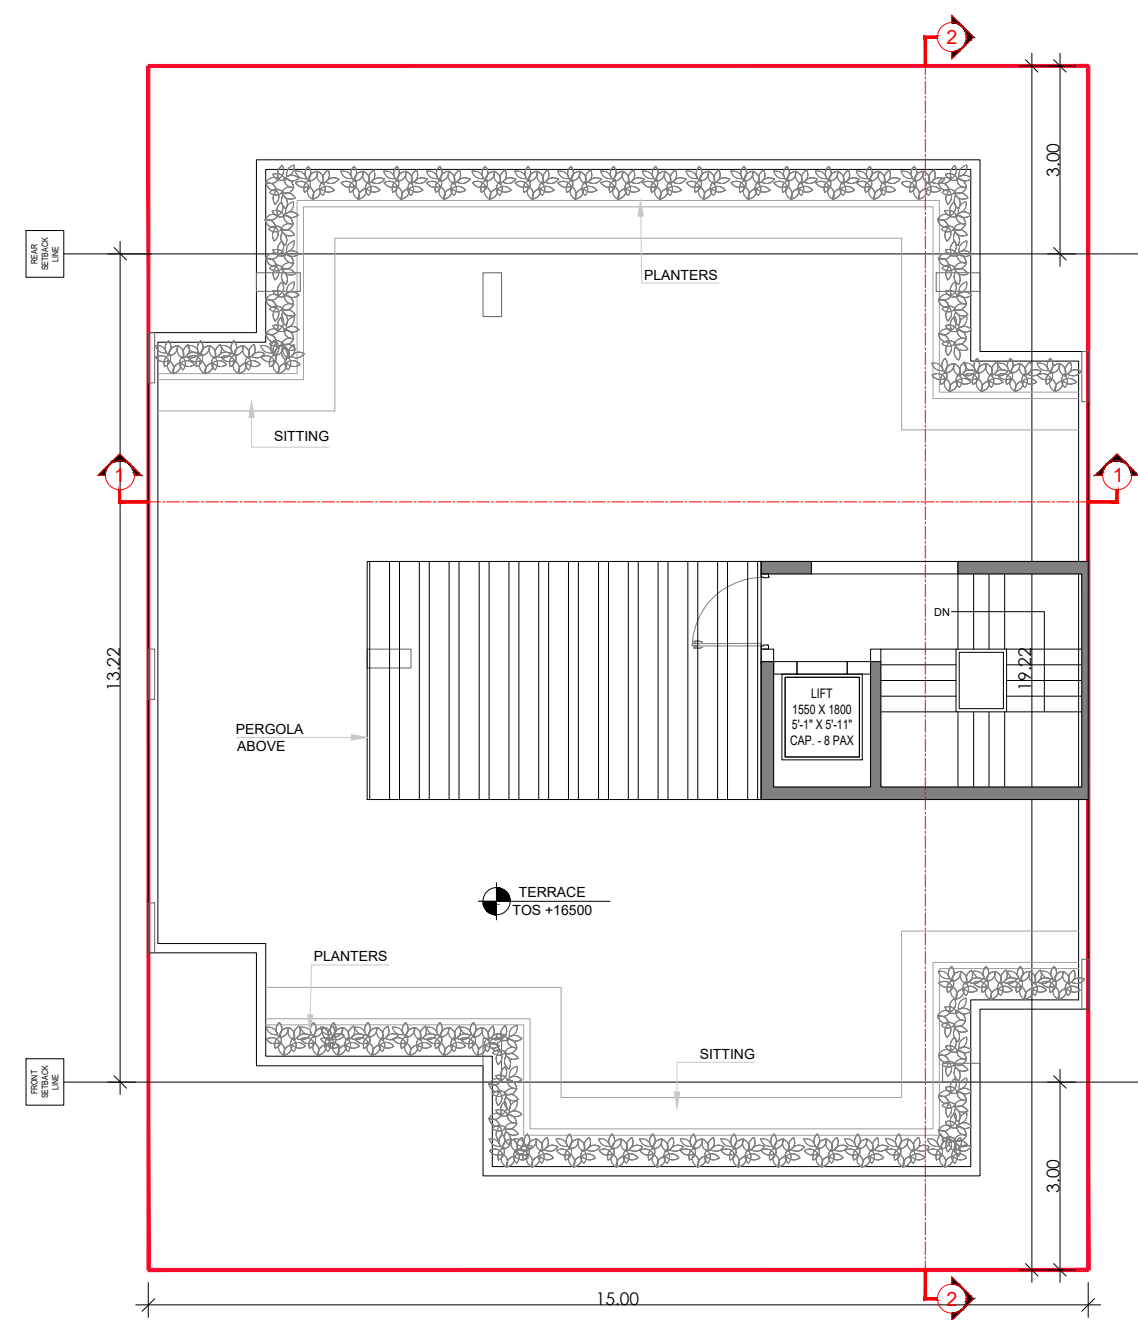


TERRACE FLOOR PLAN

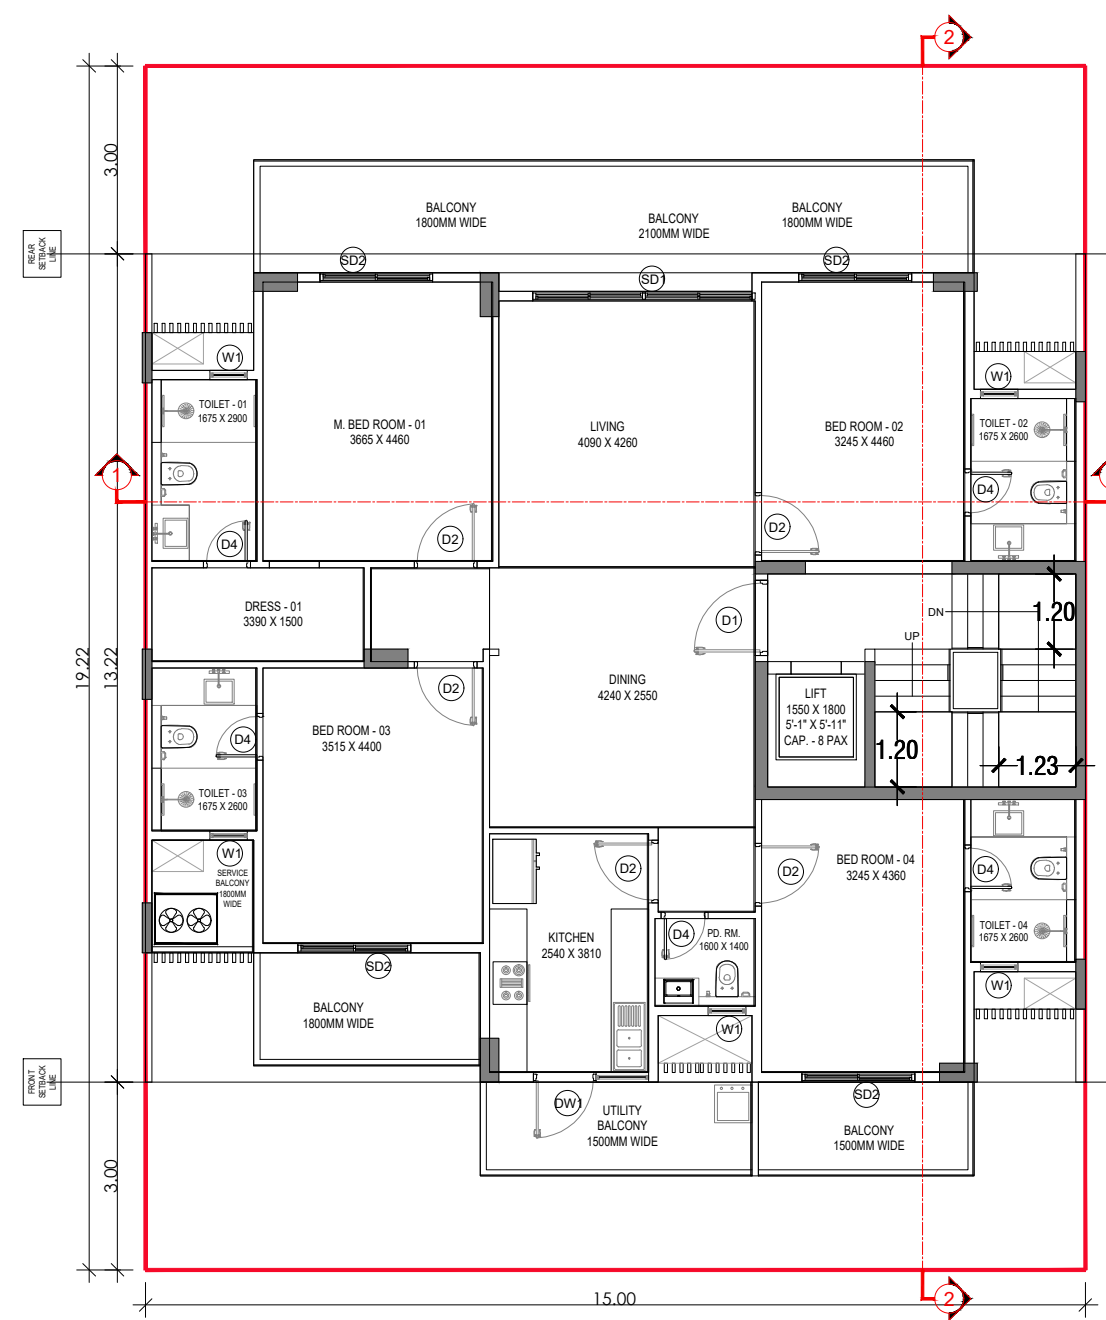

TYPICAL FLOOR PLAN

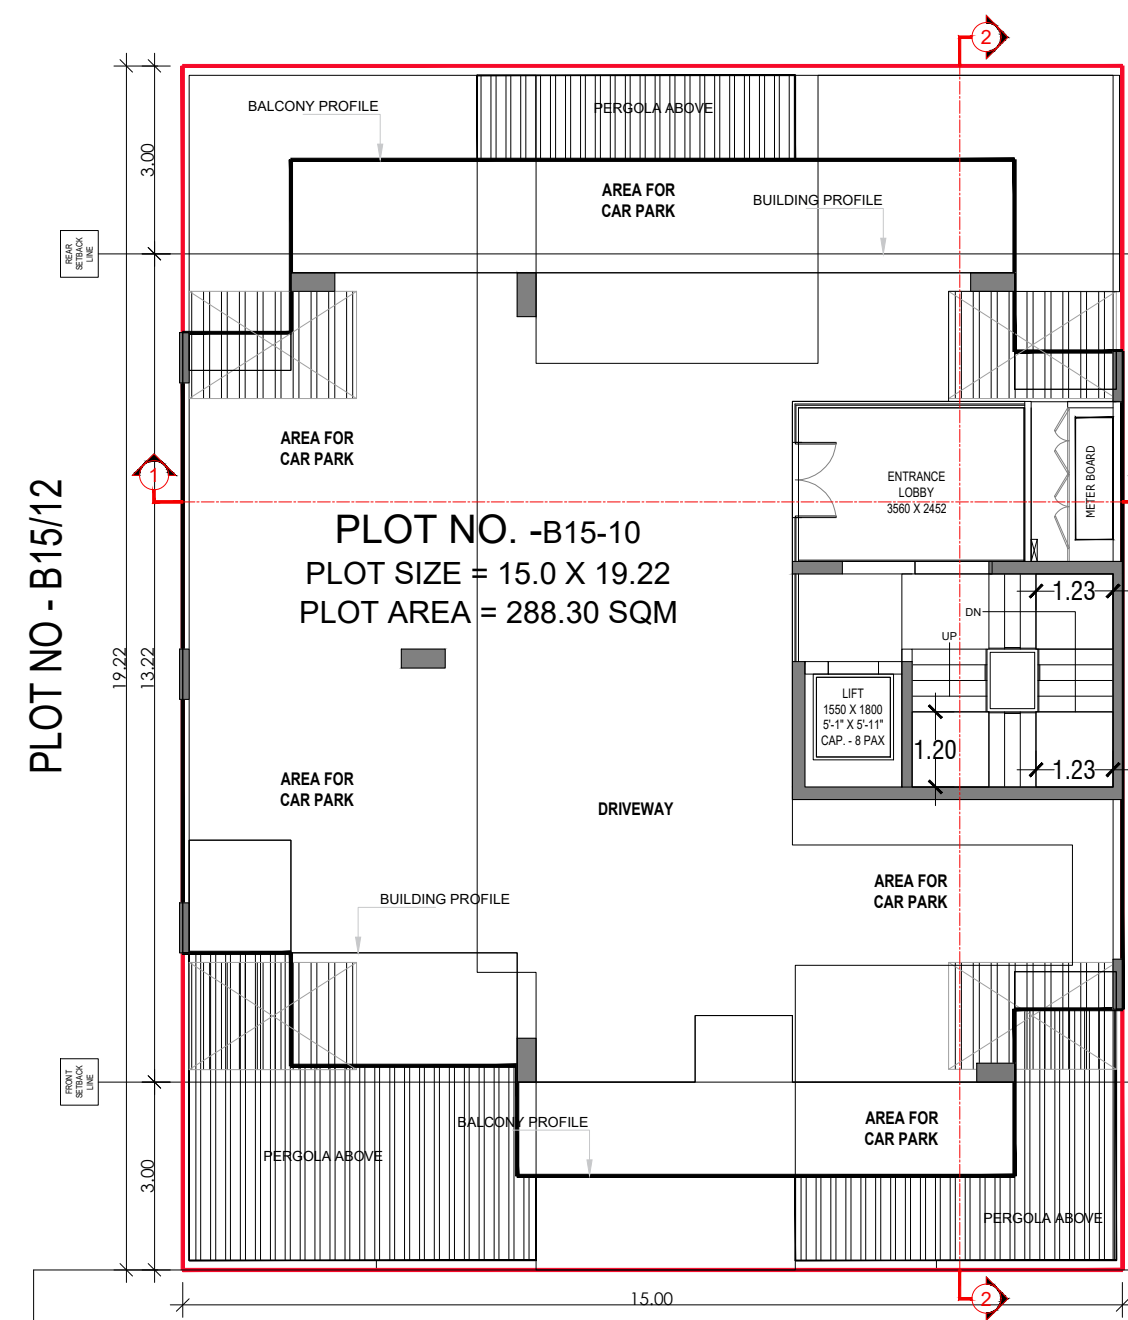


STILT FLOOR PLAN

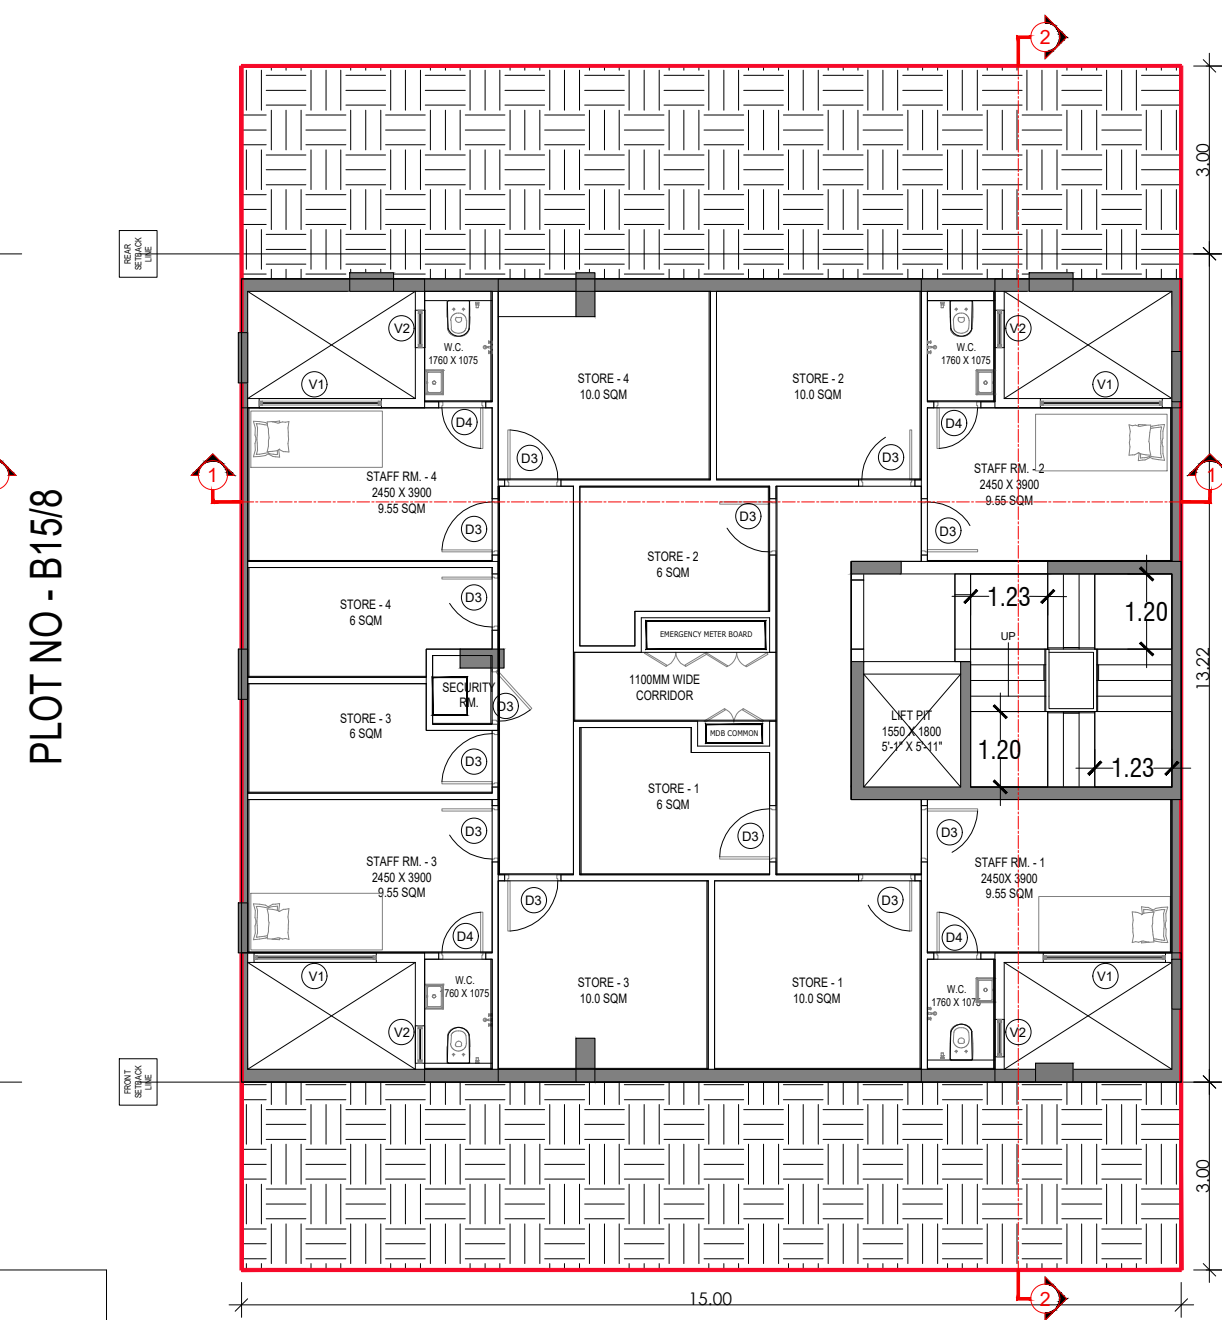


BASEMENT FLOOR PLAN




SECTION 1

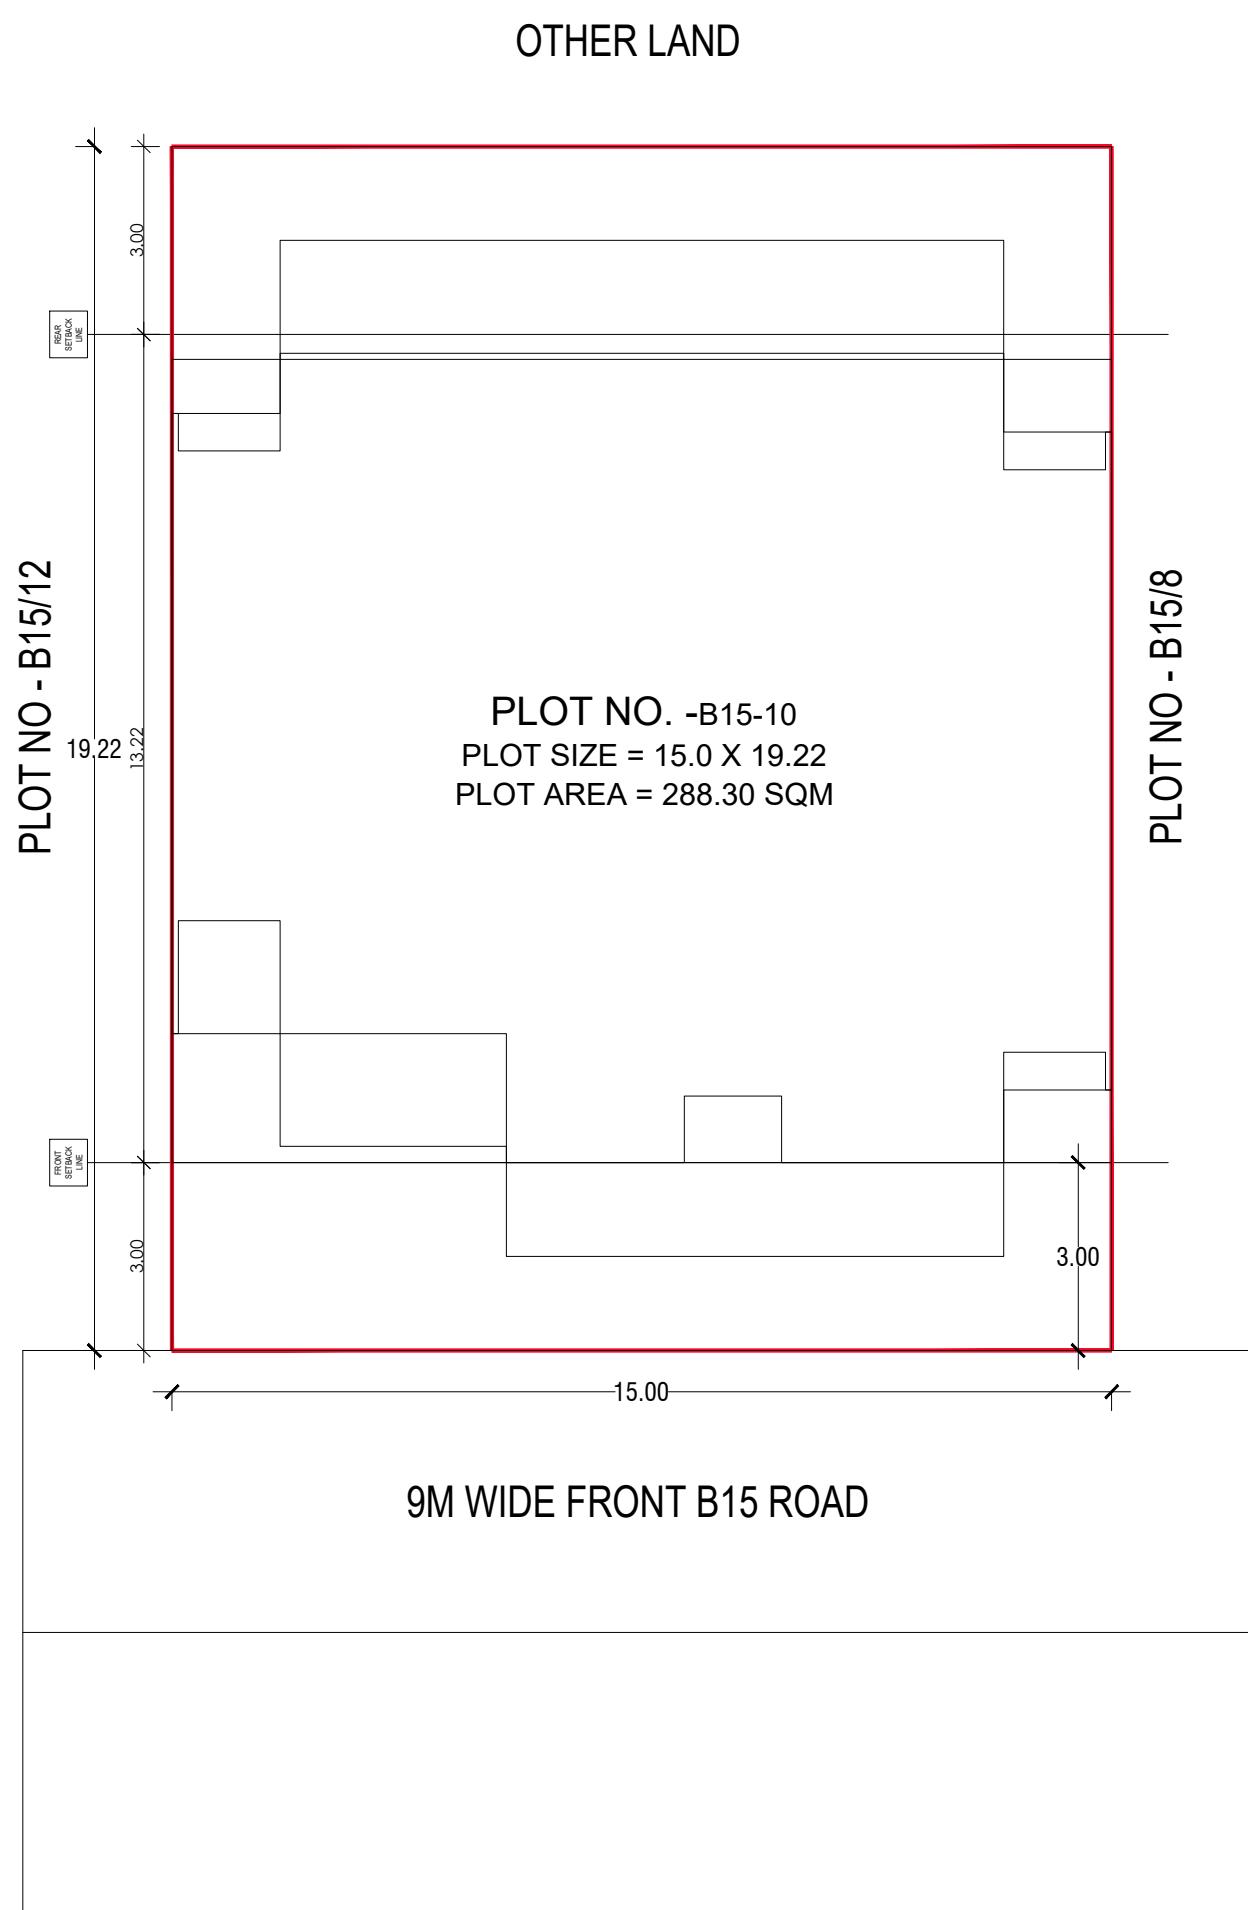


SITE PLAN

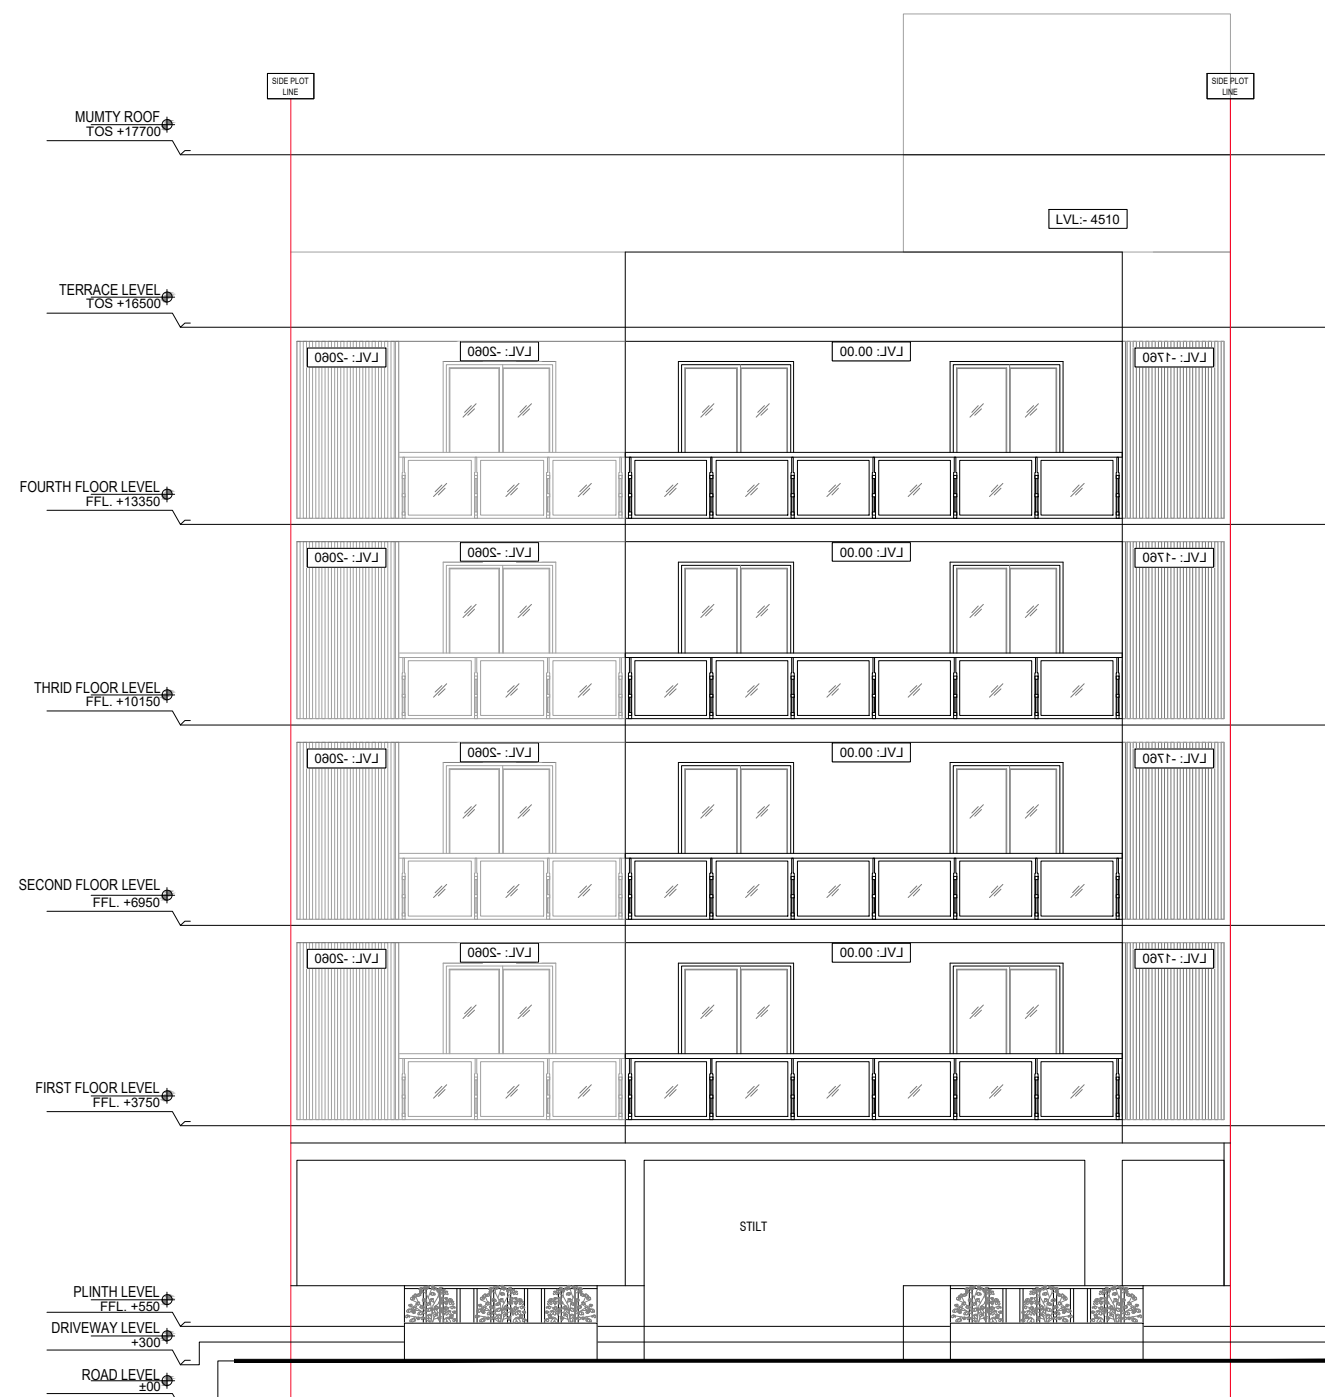

FRONT ELEVATION

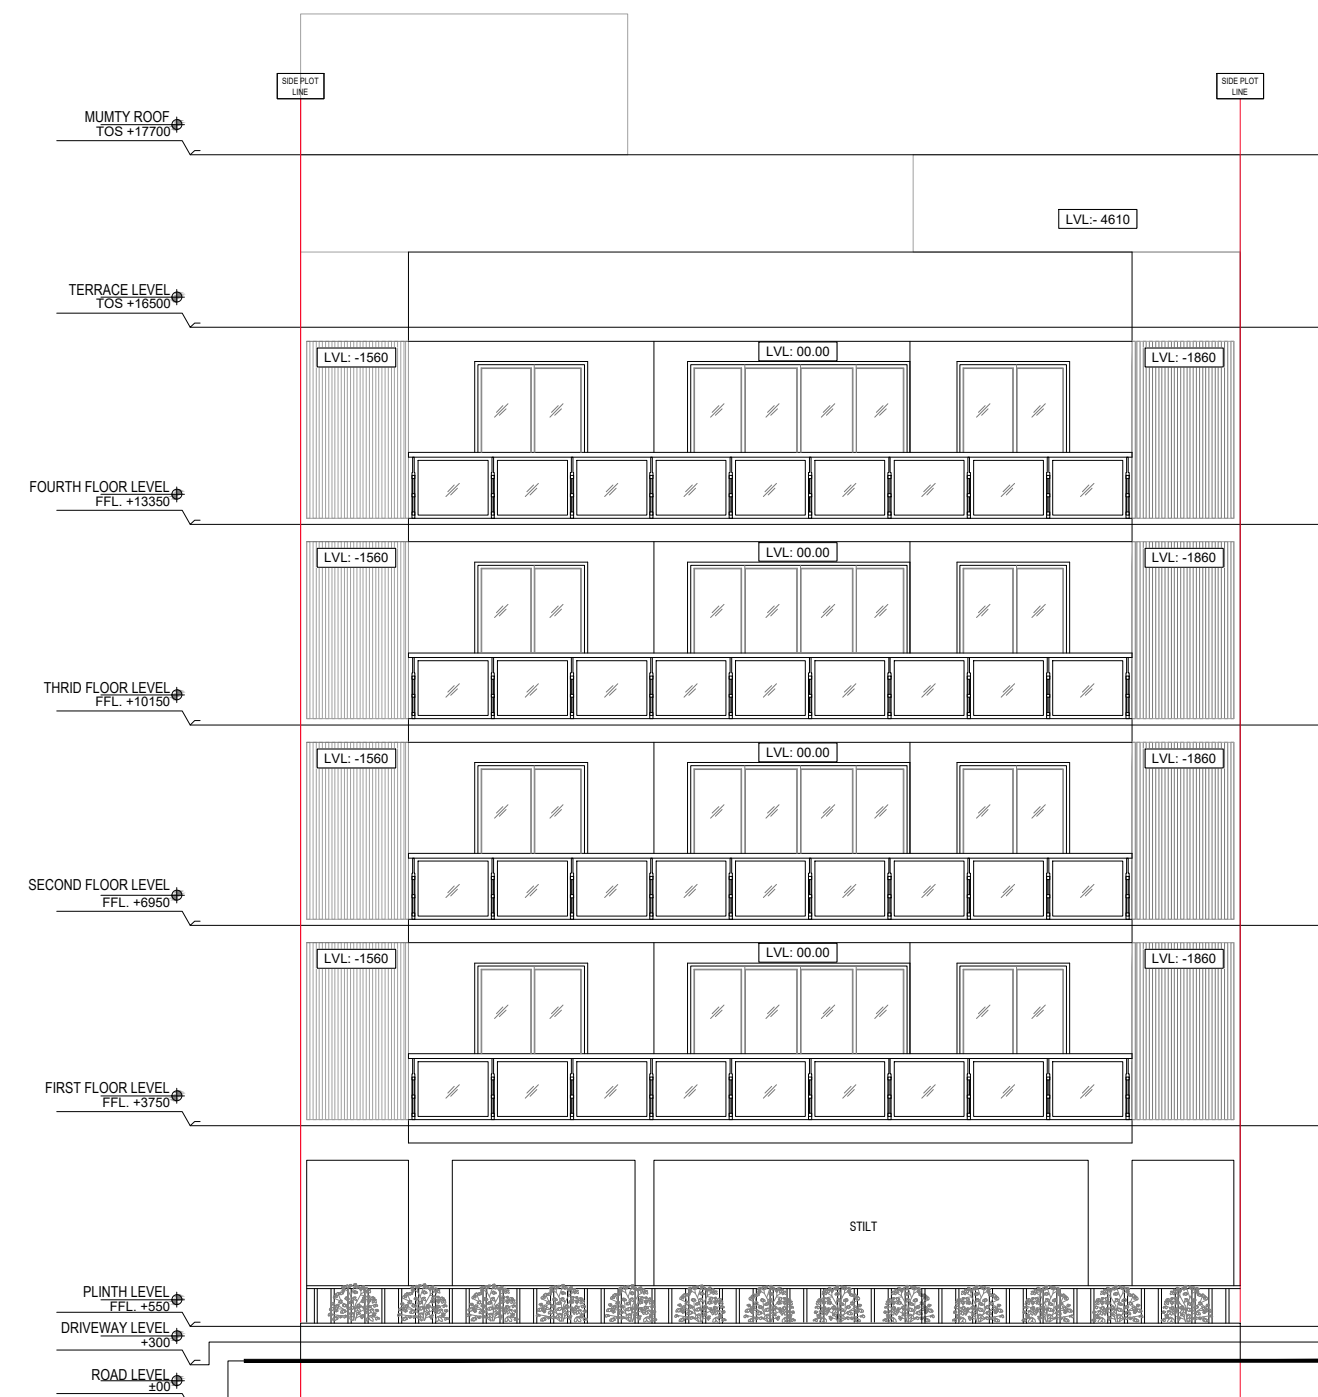

REAR ELEVATION

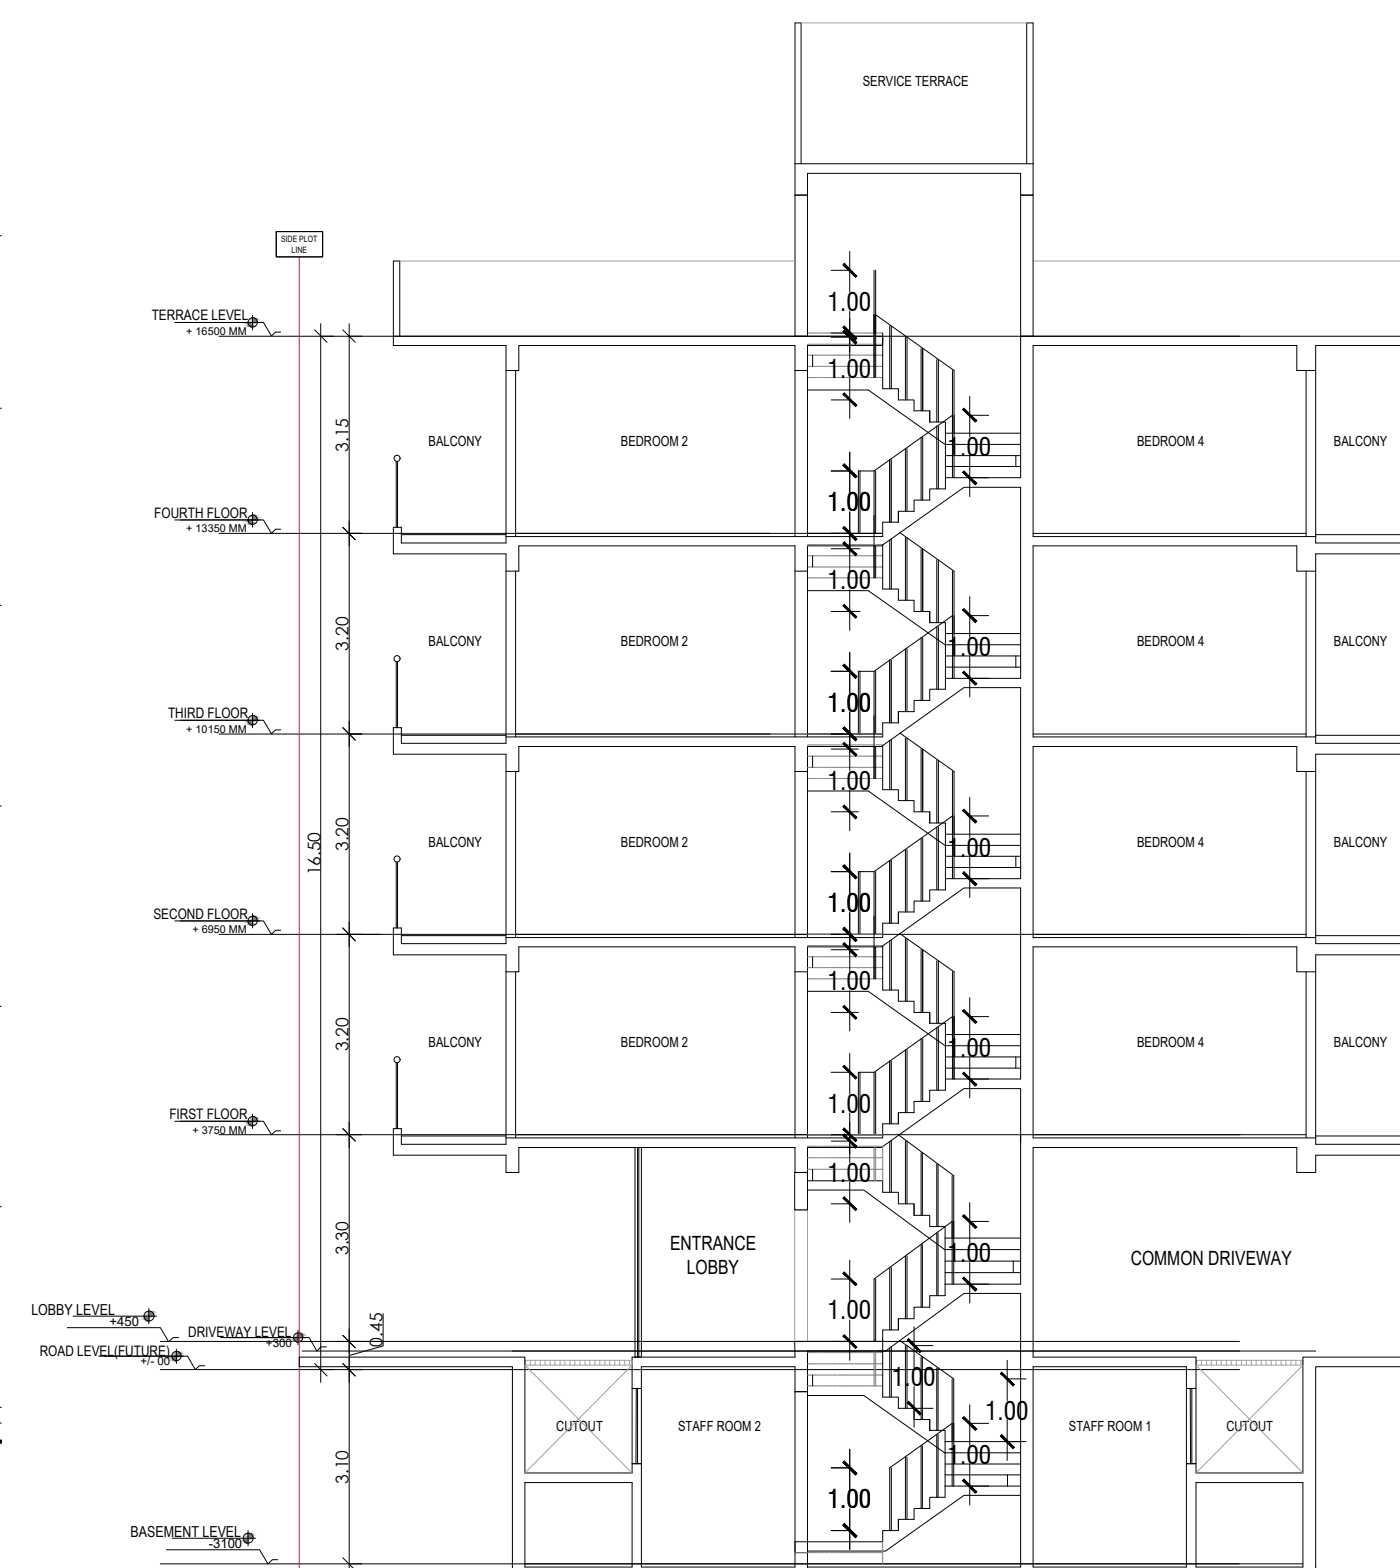

SECTION 2

DOOR WINDOW SCHEDULE					
SR. NO.	LEGEND	WIDTH (MM)	HEIGHT (MM)	GLL LVL (From FFL)	LINTEL LVL (From FFL)
1	D1	1200	2400	0	2400
2	D2	1300	2400	0	2400
3	D3	900	2400	0	2400
4	D4	750	2400	0	2400
5	SD1	3550	2500	0	2500
6	N1/2	1800	2500	0	2500
7	DW1	1840	2500	0	2500
9	W1	900	1300	1300	2500
13	V1	1950	1000	1400	2400
11	V2	500	1000	1400	2400



PLOT TYPE AS PER REVISED ZONING PLAN FOR DLF - 5, GURUGRAM (HARYANA) PLOT NO: B-15 /10, AT 9 M WIDE ROAD B-15

Clients :-

M/s DLF LIMITED.

Architects

Arcop Associates Pvt. Ltd.
Plot-36b, Sec-32, Gurgaon-122001
Ph: 26542000, 26542189

Architect's Signature

Owners' Signature

Project :-

Proposed Residential Building (Independent floors), On Plot No. B-15/10, DLF - 5, Gurugram, Haryana

Drawing Title:-

FLOOR PLANS, ELEVATION & SECTION, SITE PLAN


Date

04-01-2022


Drawing No.

01


SCALE

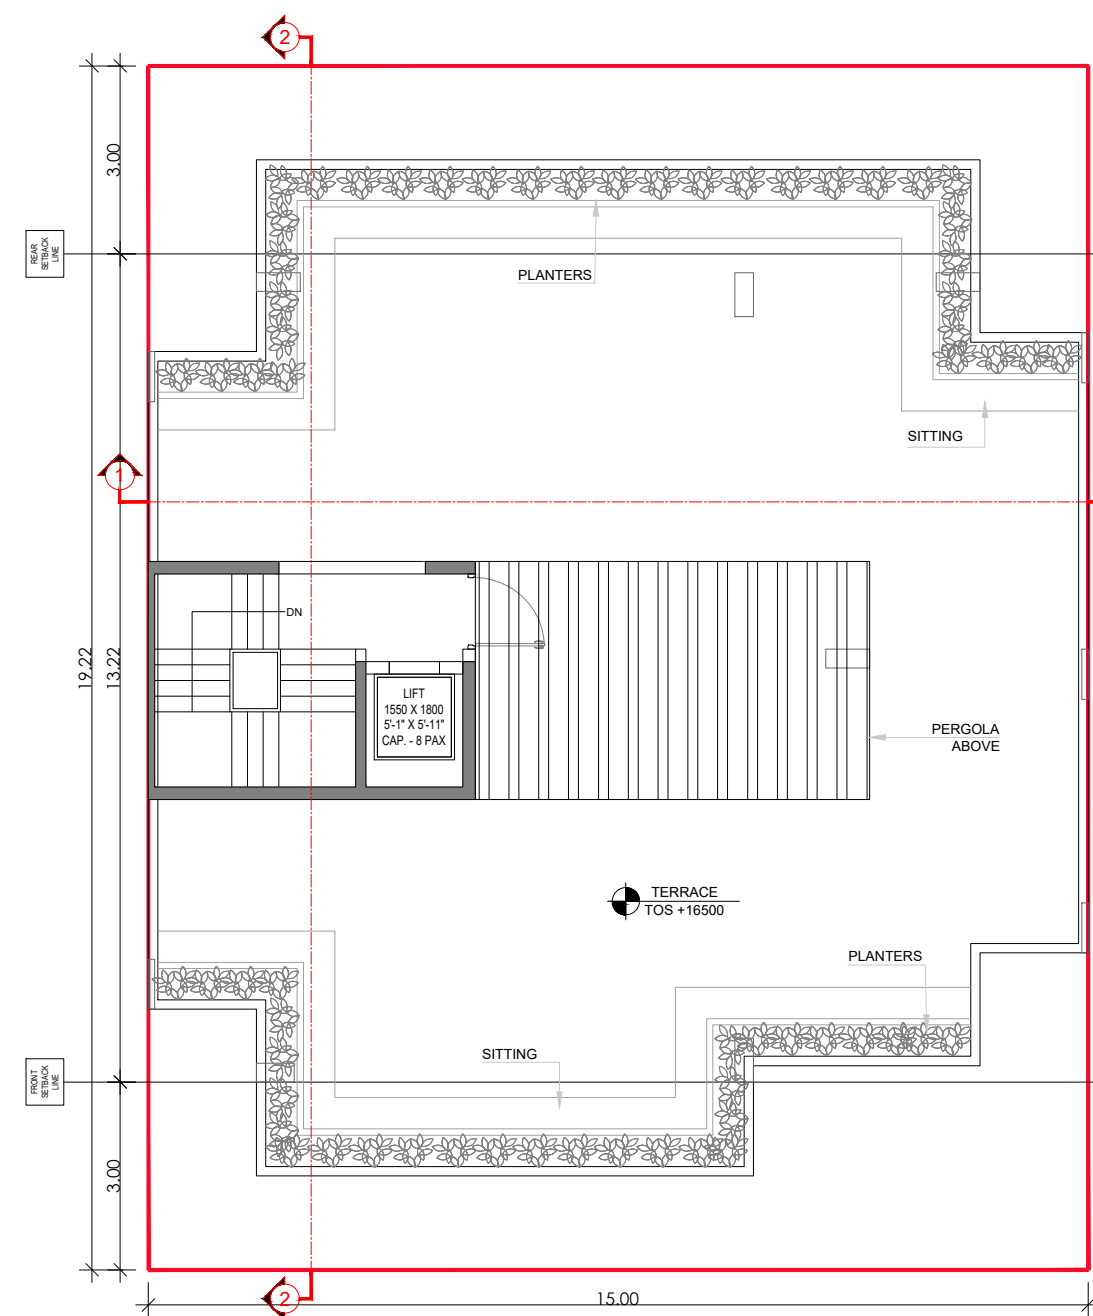


TERRACE FLOOR PLAN

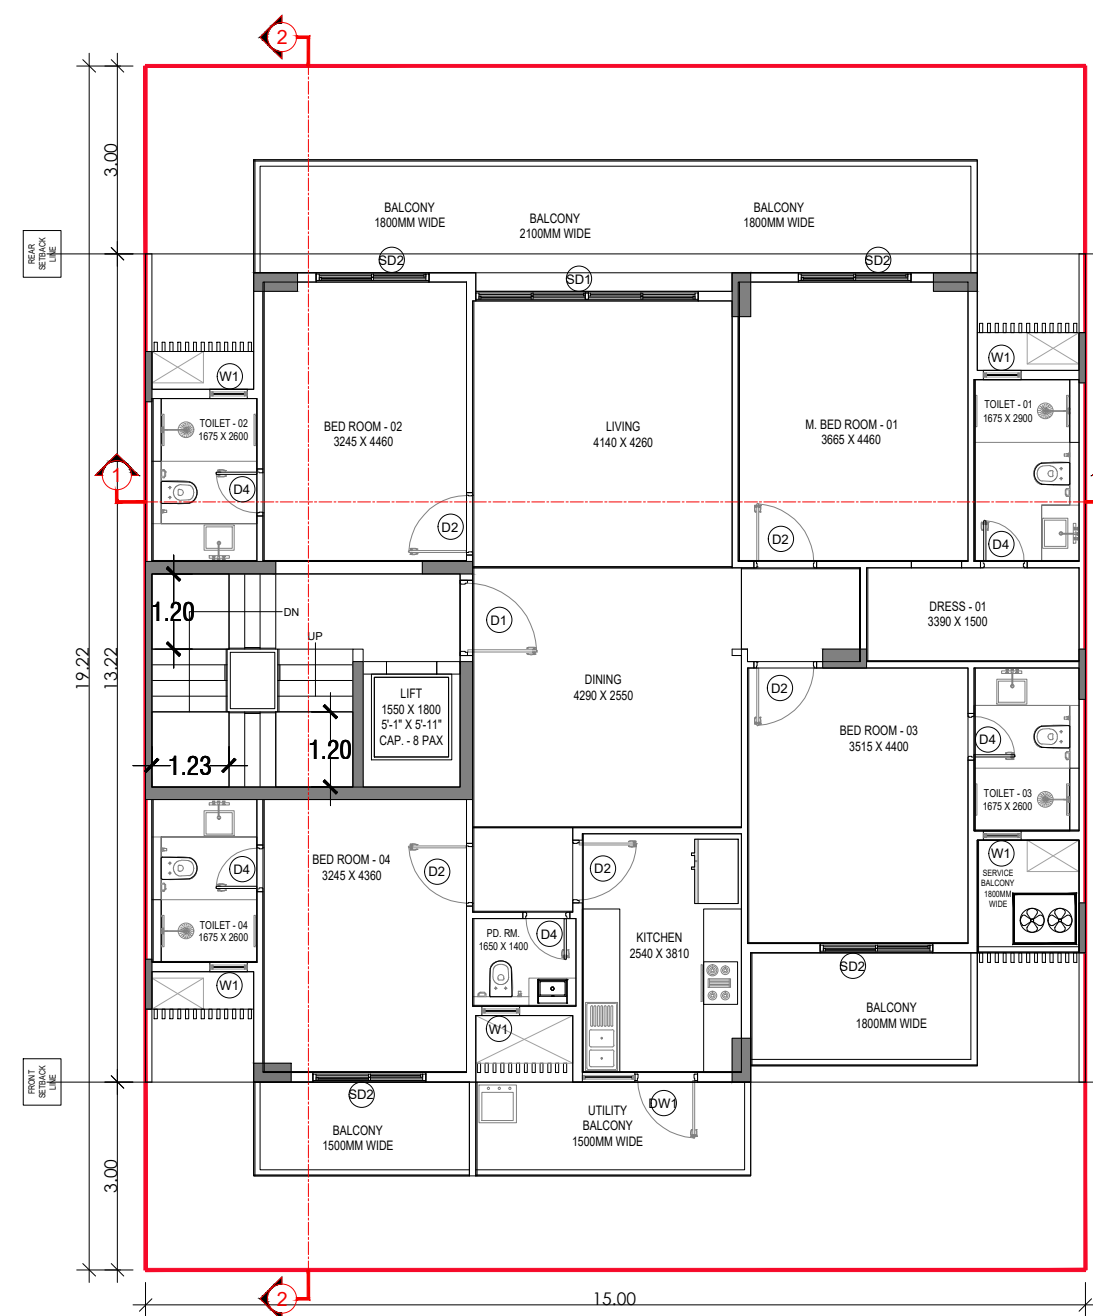

TYPICAL FLOOR PLAN

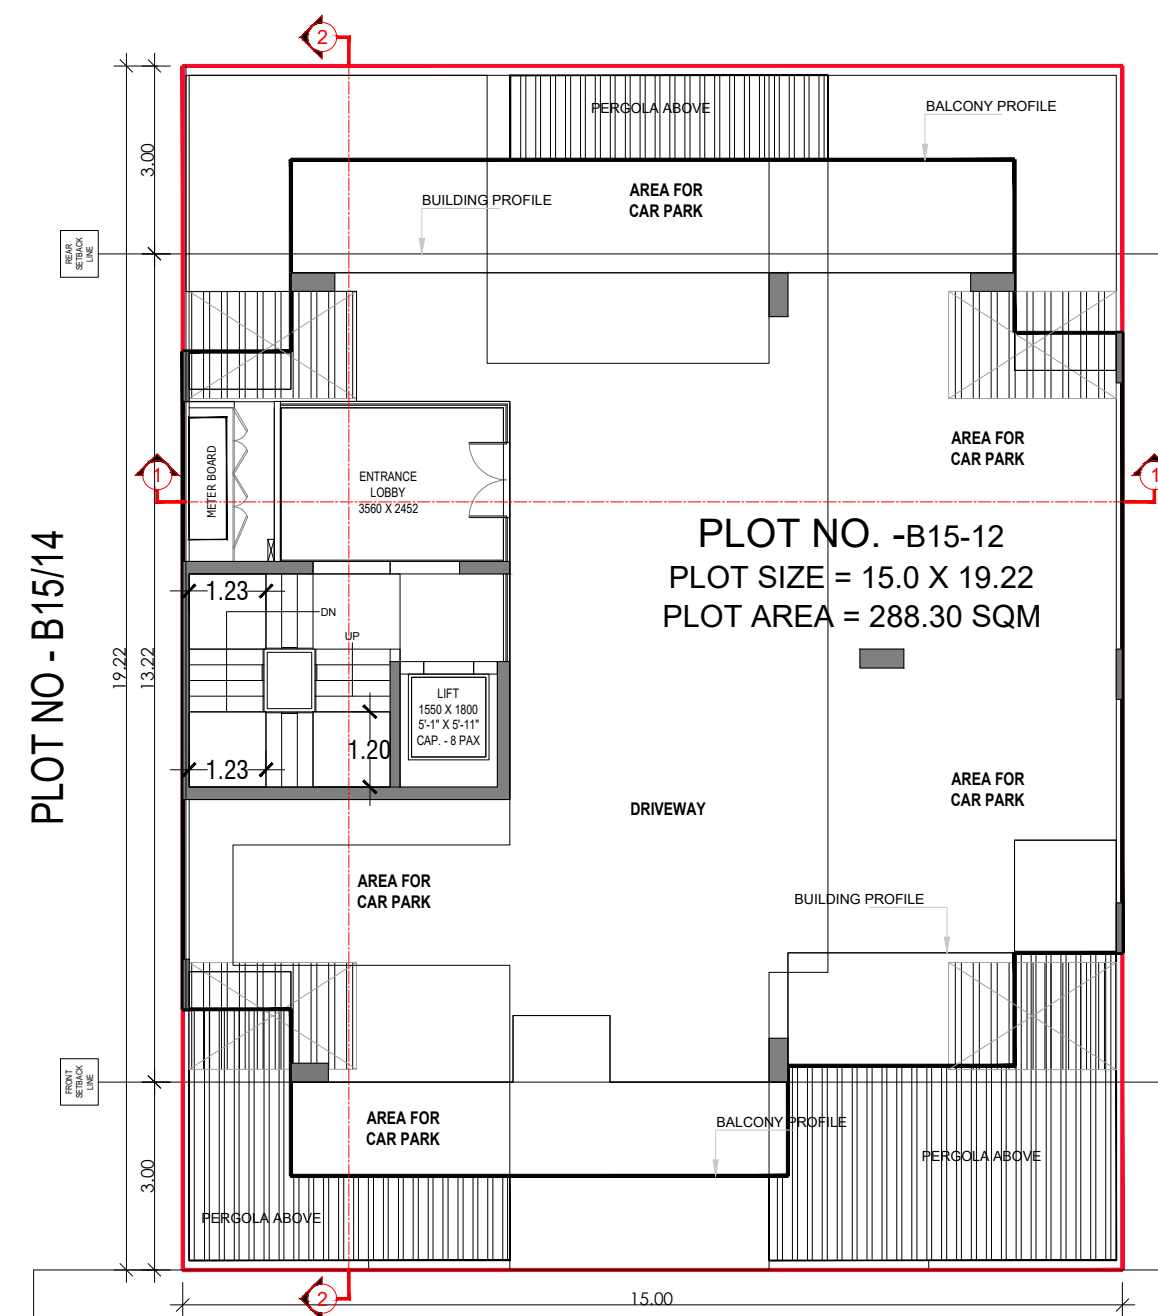


STILT FLOOR PLAN

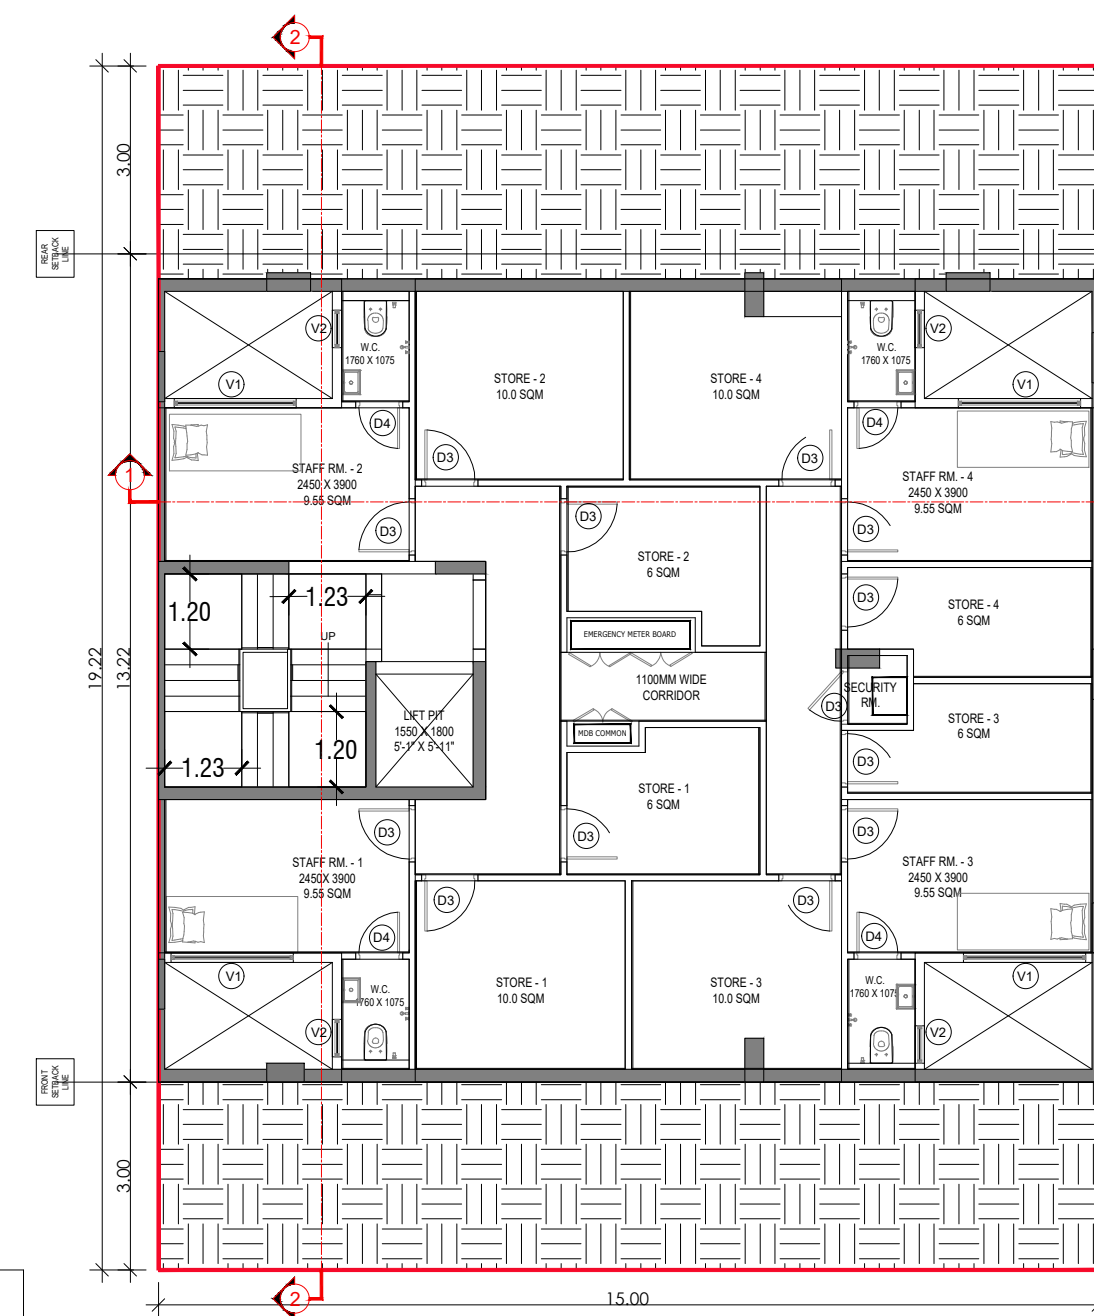


BASEMENT FLOOR PLAN




SECTION 1

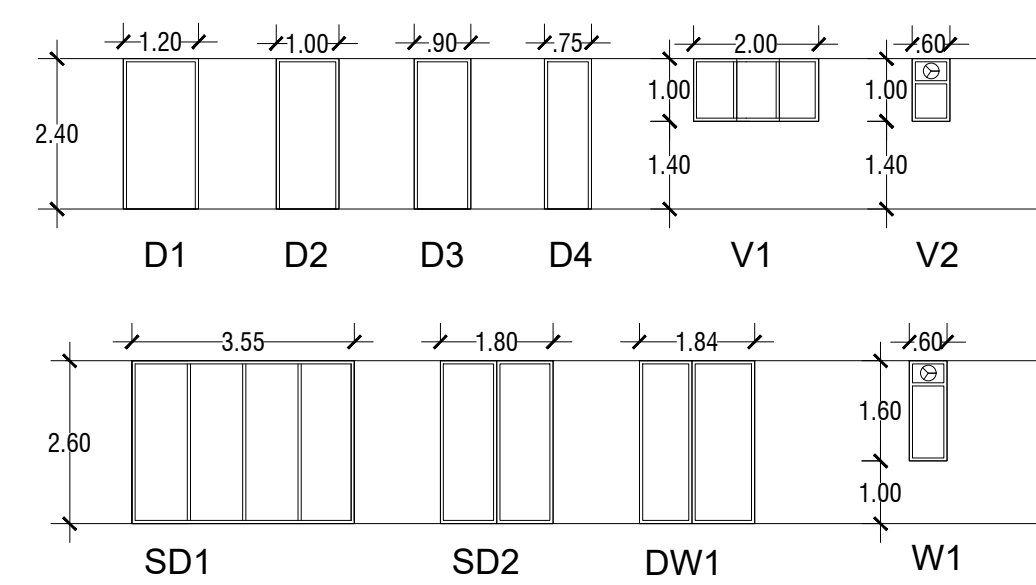


DOOR WINDOW SCHEDULE					
SR. NO.	LEGEND	WIDTH (MM)	HEIGHT (MM)	GLL LVL (From FFL)	LINTEL LVL (From FFL)
1	D1	1200	2400	0	2400
2	D2	1300	2400	0	2400
3	D3	900	2400	0	2400
4	D4	750	2400	0	2400
5	SD1	3550	2500	0	2500
6	N1/2	1800	2100	0	2100
7	DW1	1840	2600	0	2600
9	W1	900	1300	1300	2600
13	V1	1950	1000	1400	2400
11	V2	500	1000	1400	2400

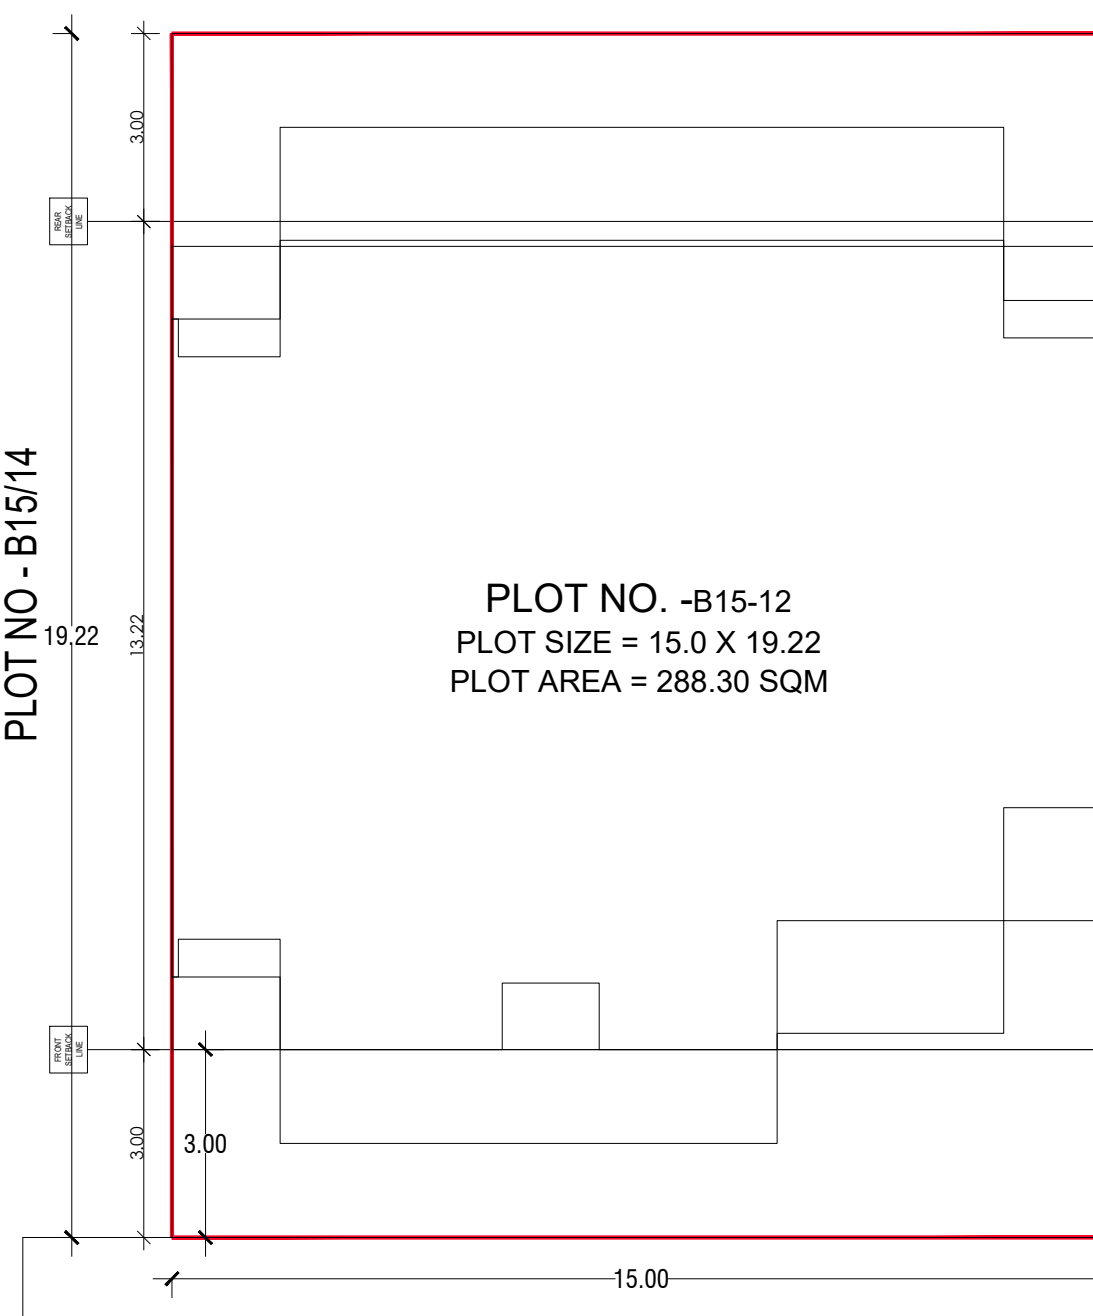


SITE PLAN

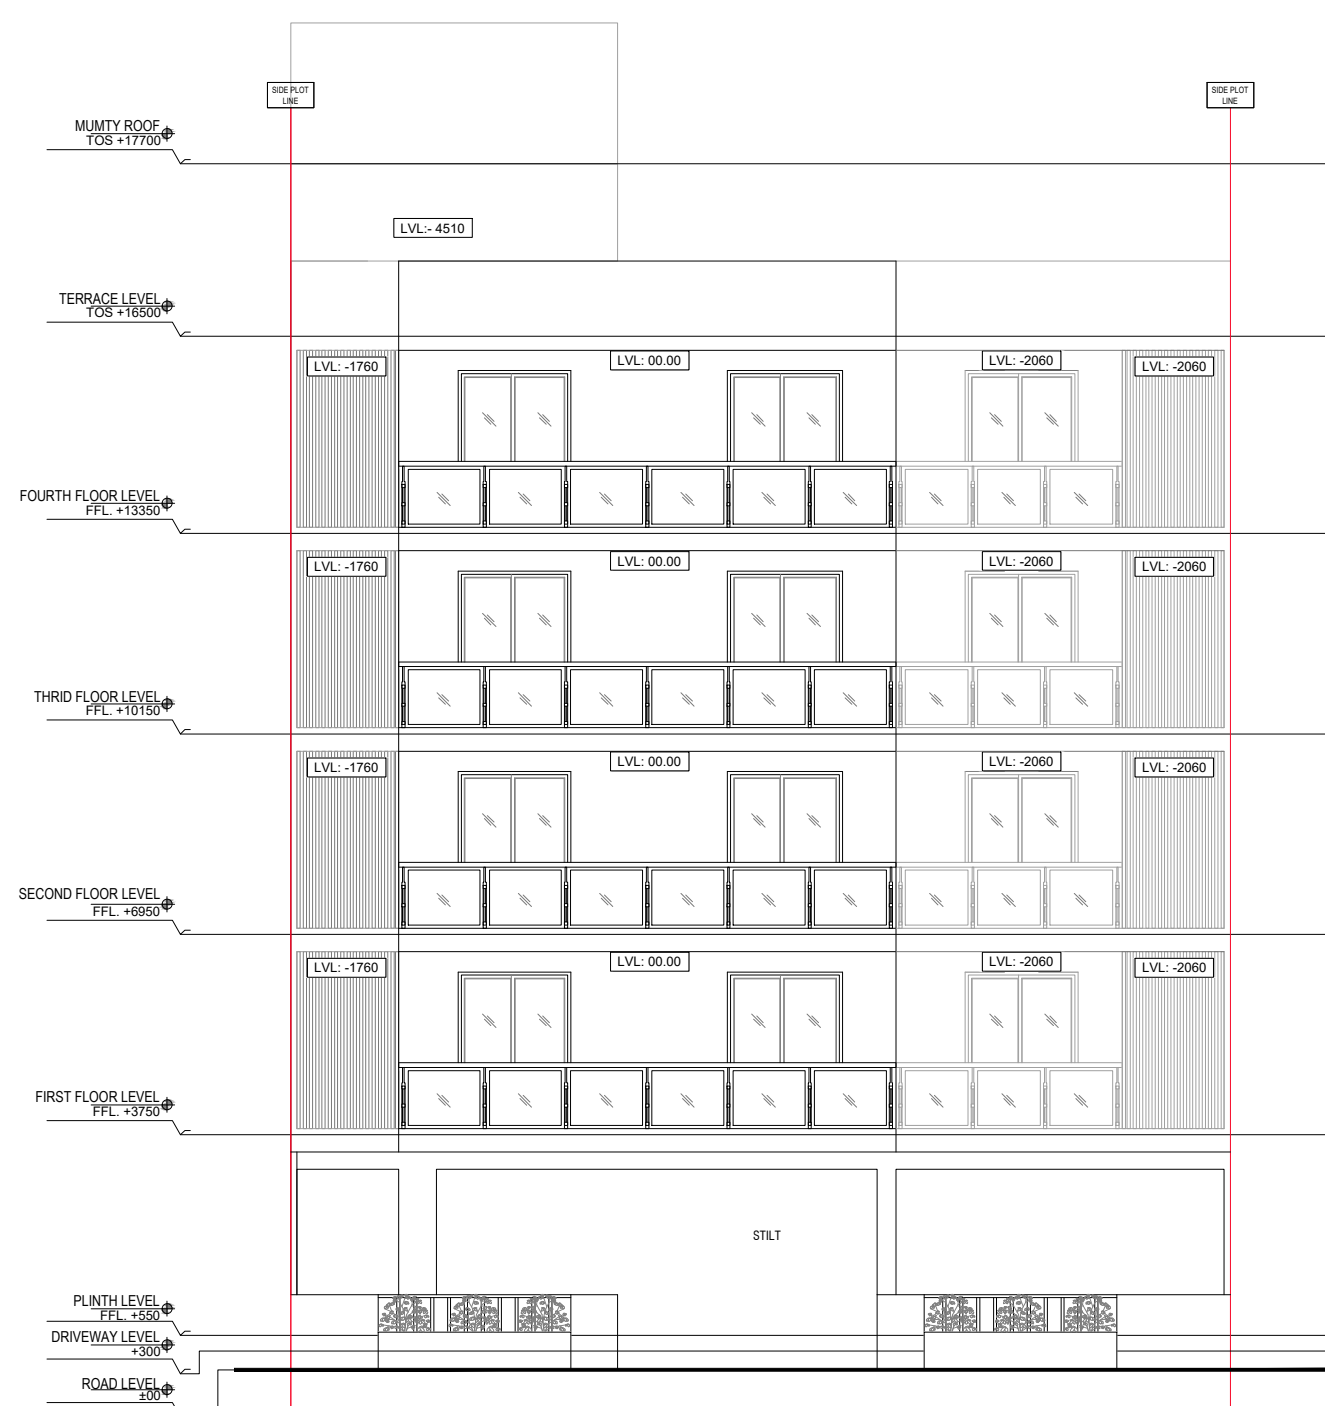

FRONT ELEVATION

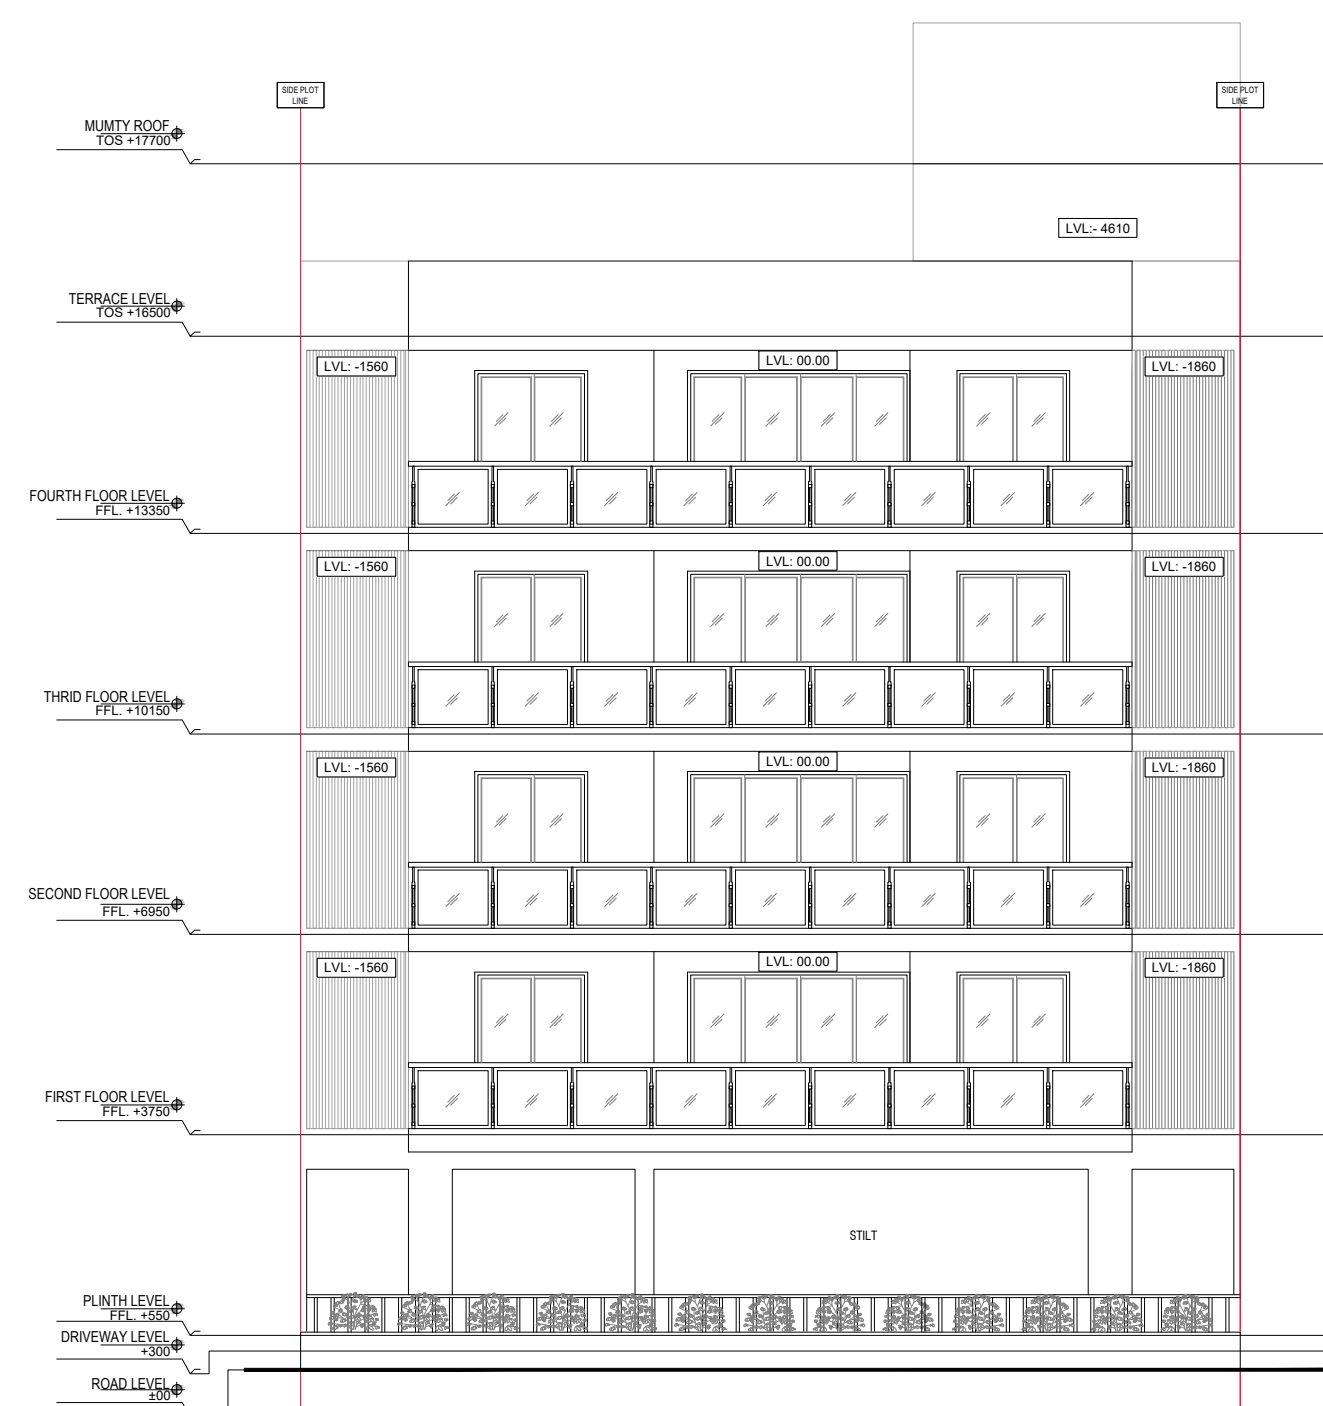

REAR ELEVATION

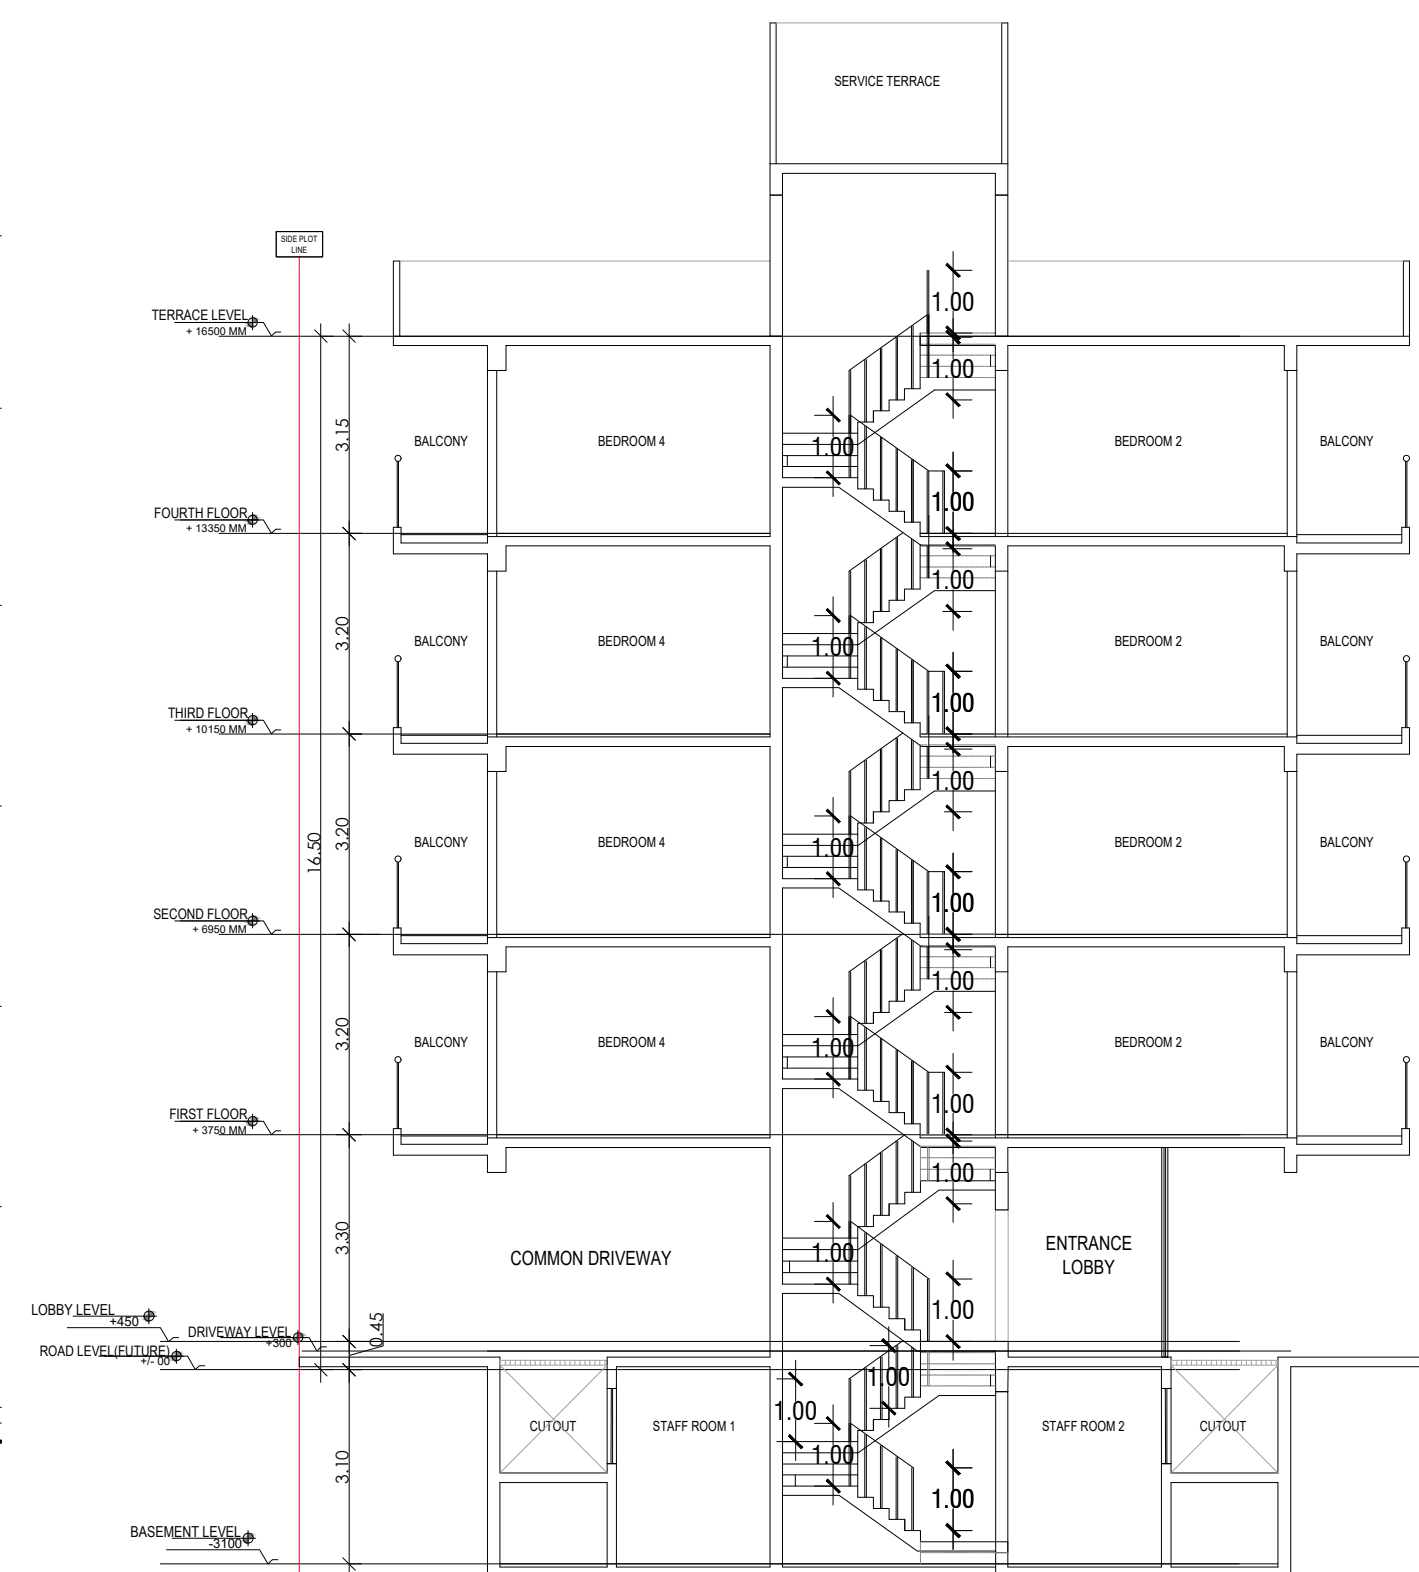

SECTION 2

PLOT TYPE AS PER REVISED ZONING PLAN FOR DLF - 5, GURUGRAM (HARYANA) PLOT NO: B-15 / 1 6, AT 9 M WIDE ROAD B-15

Clients :-
M/s DLF LIMITED.

Architects
Arcop Associates Pvt. Ltd.
Plot-36b, Sec-32, Gurgaon-122001
Ph: 26542000, 26542189

Architect's Signature

Owners' Signature


Project :-
Proposed Residential Building (Independent floors), On Plot No. B-15/16, DLF - 5, Gurugram, Haryana

Drawing Title:-
FLOOR PLANS, ELEVATION & SECTION, SITE PLAN


Date
04-01-2022

Drawing No.
01


SCALE

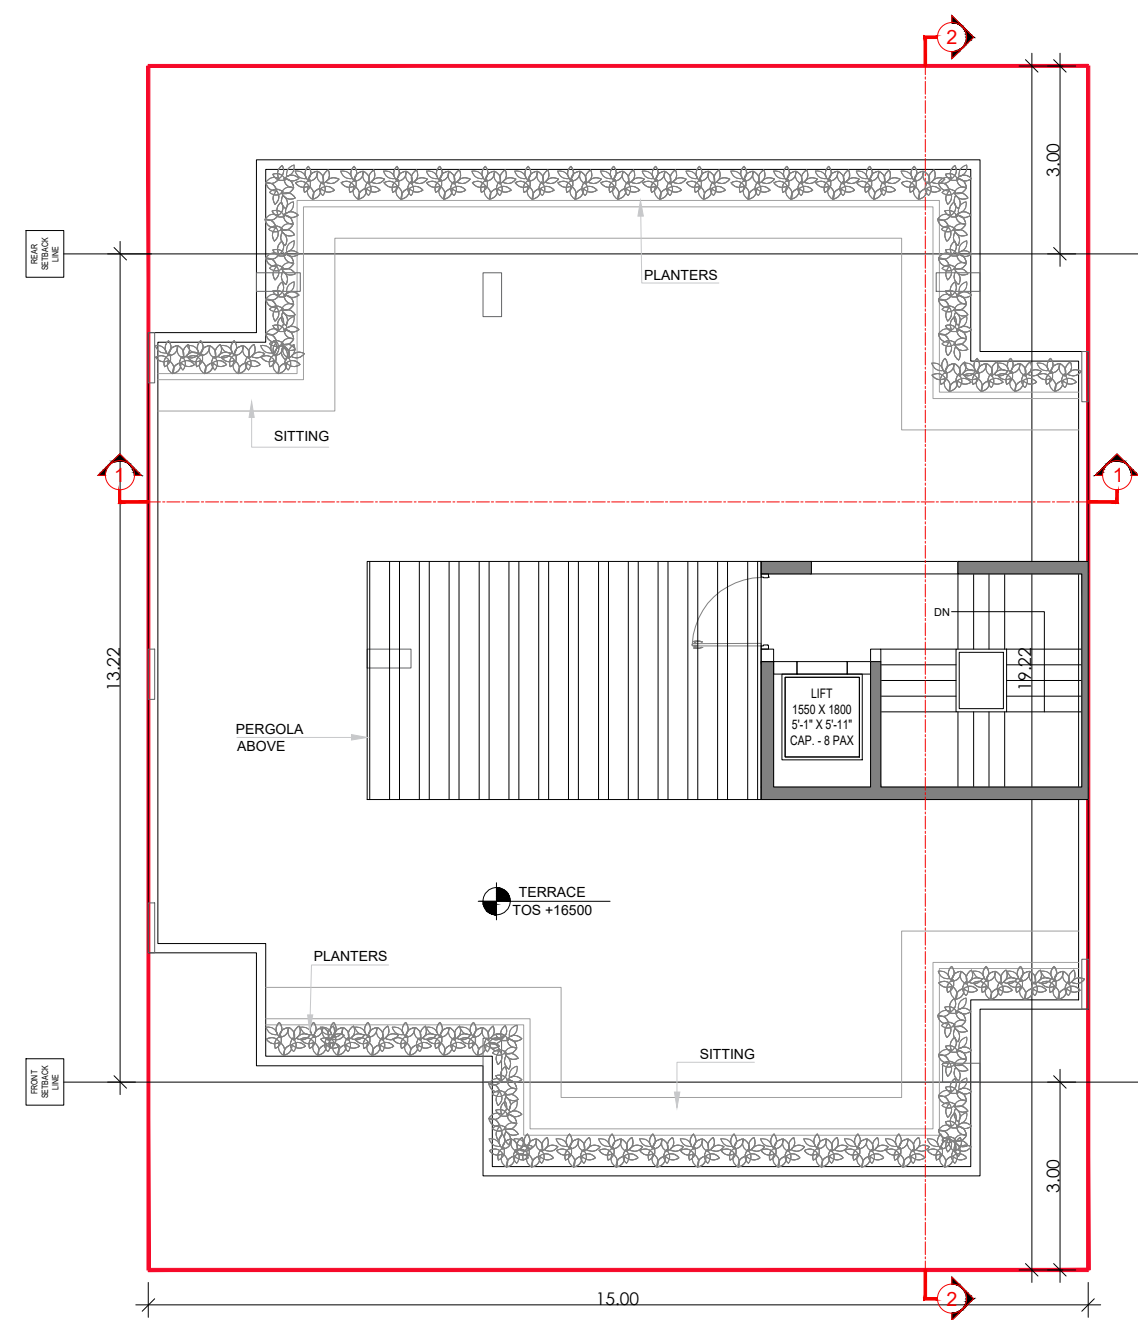


TERRACE FLOOR PLAN

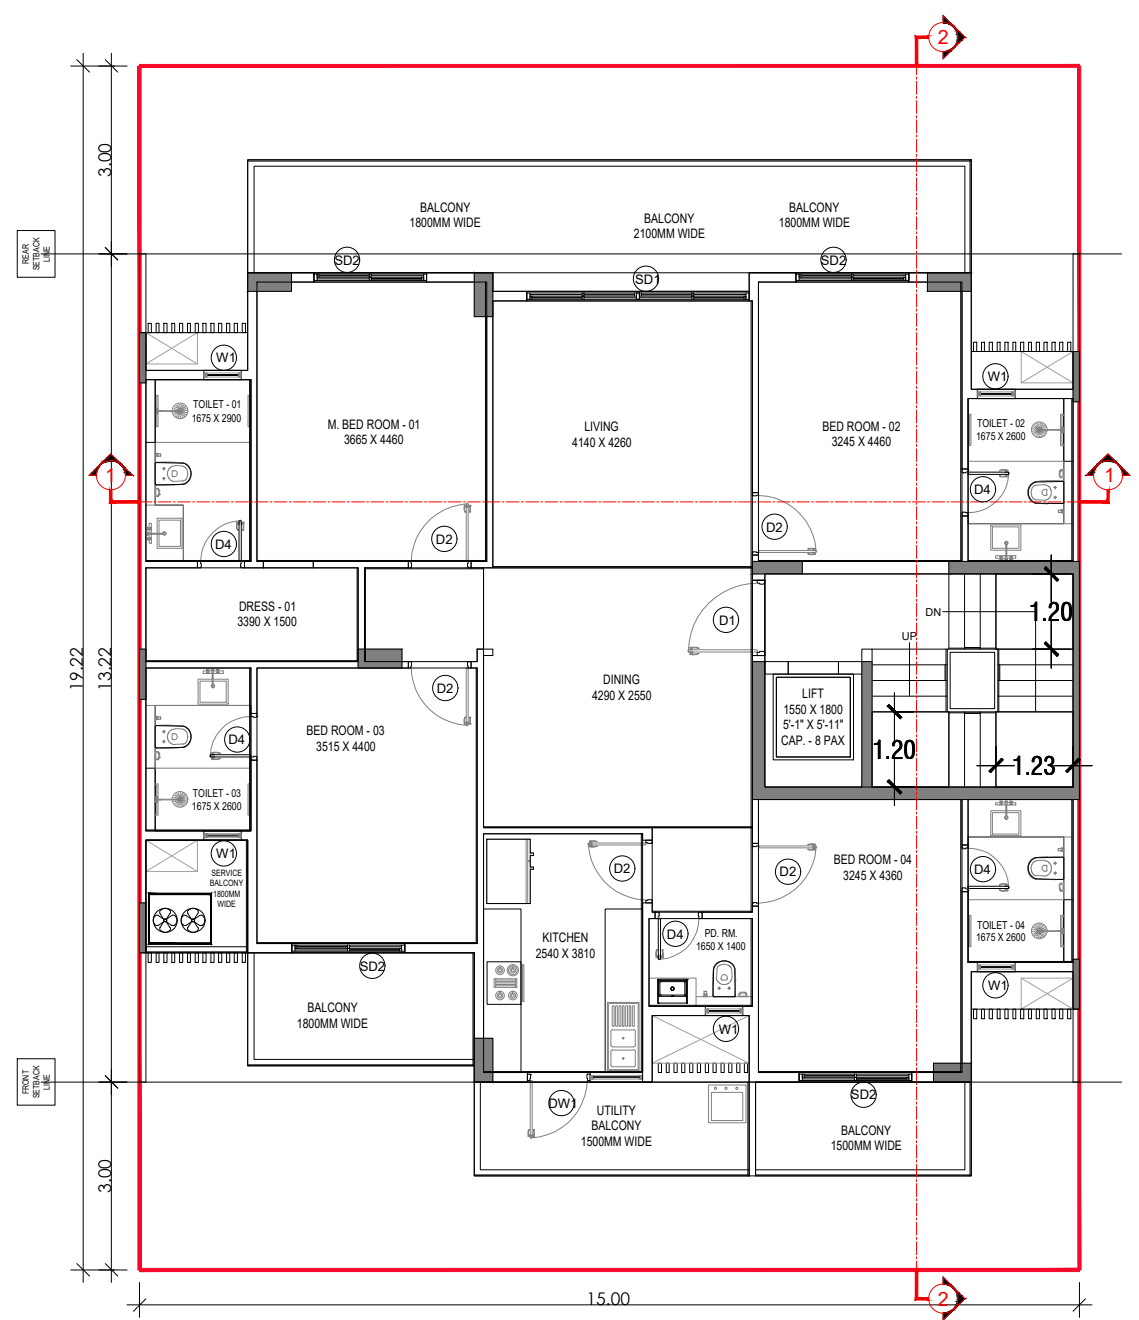


TYPICAL FLOOR PLAN

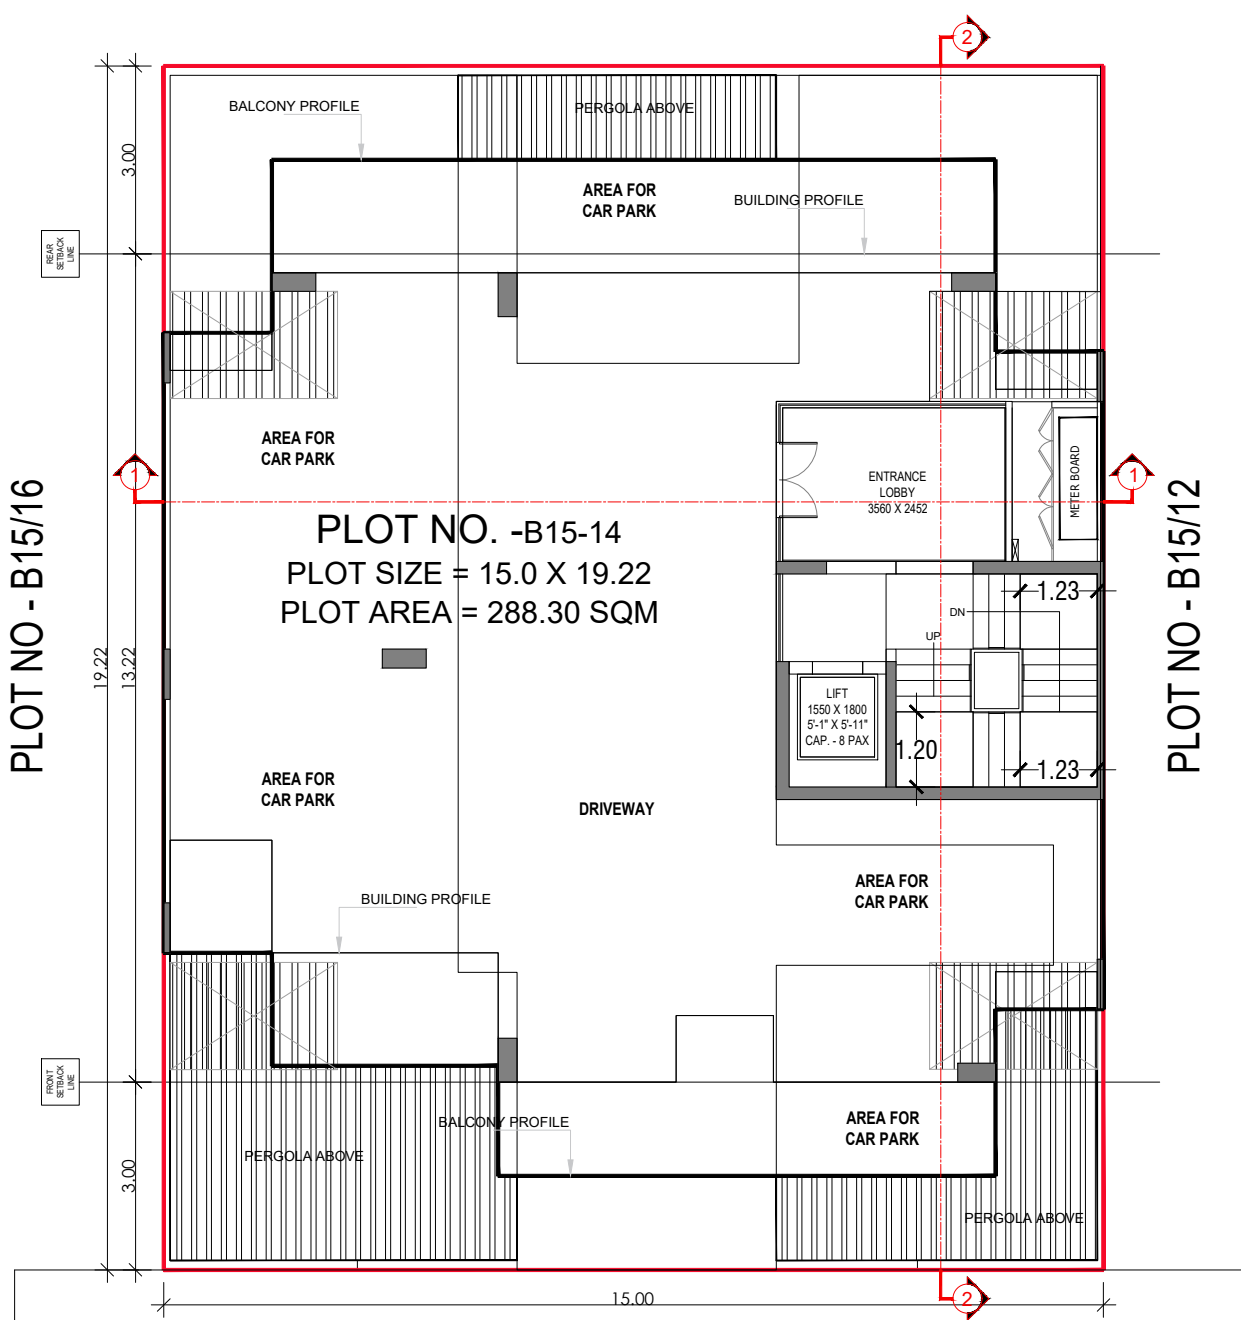


9M WIDE FRONT B15 ROAD

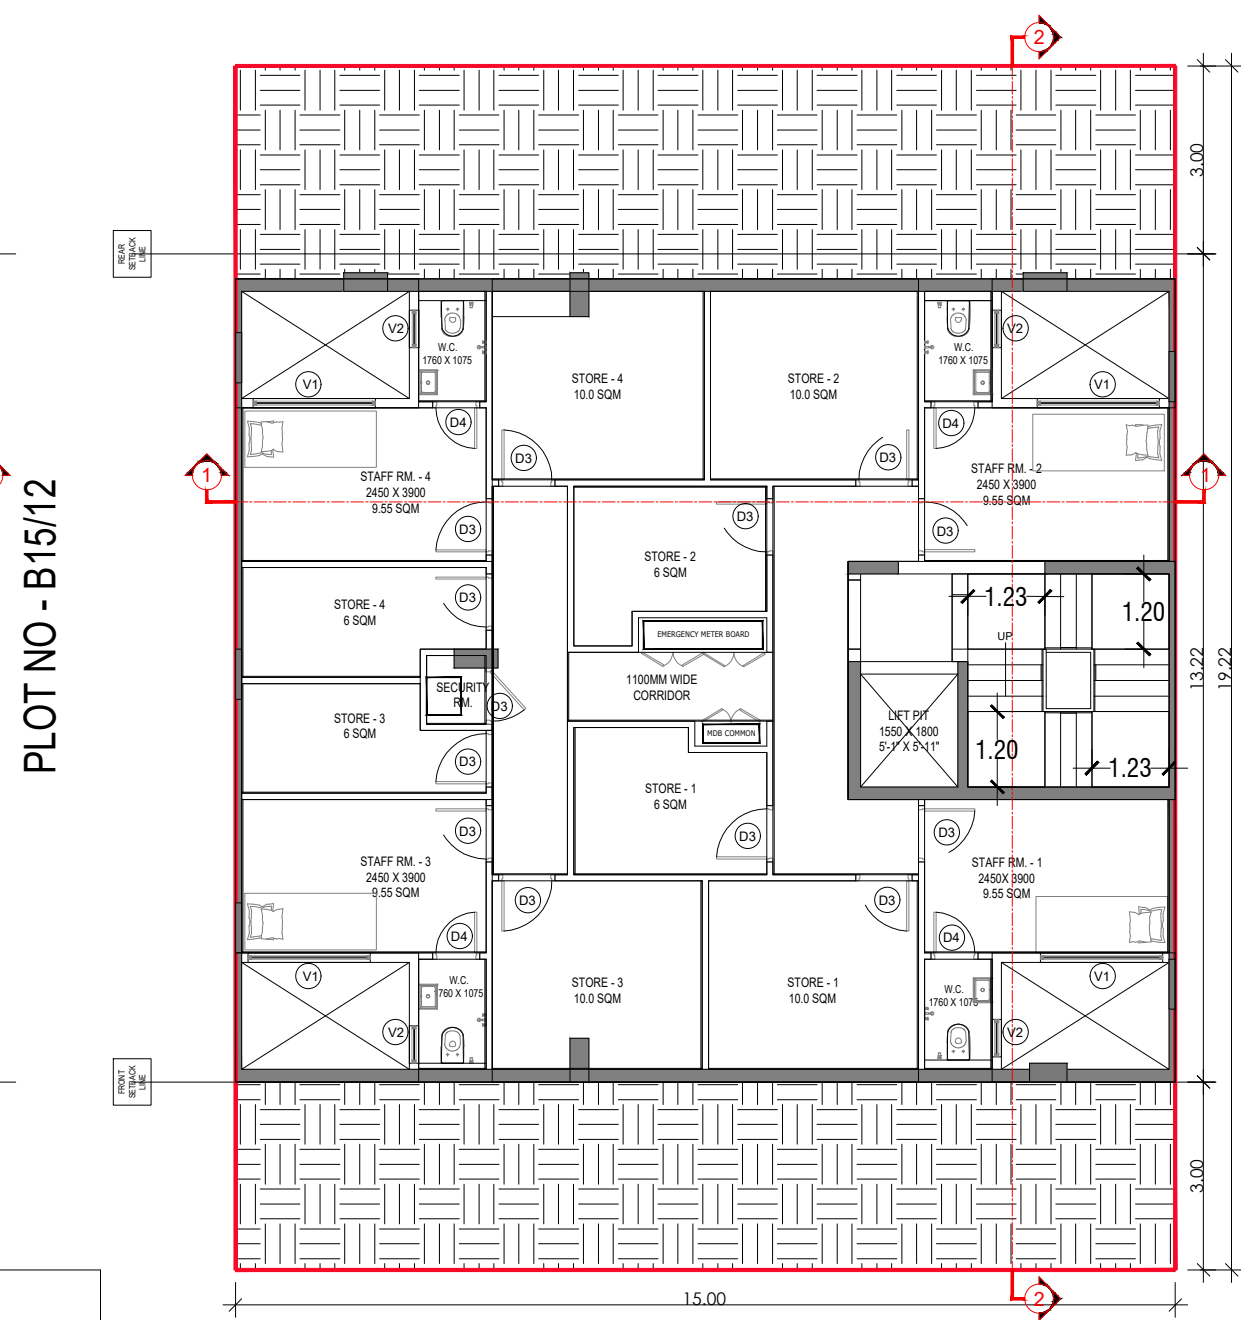


BASEMENT FLOOR PLAN

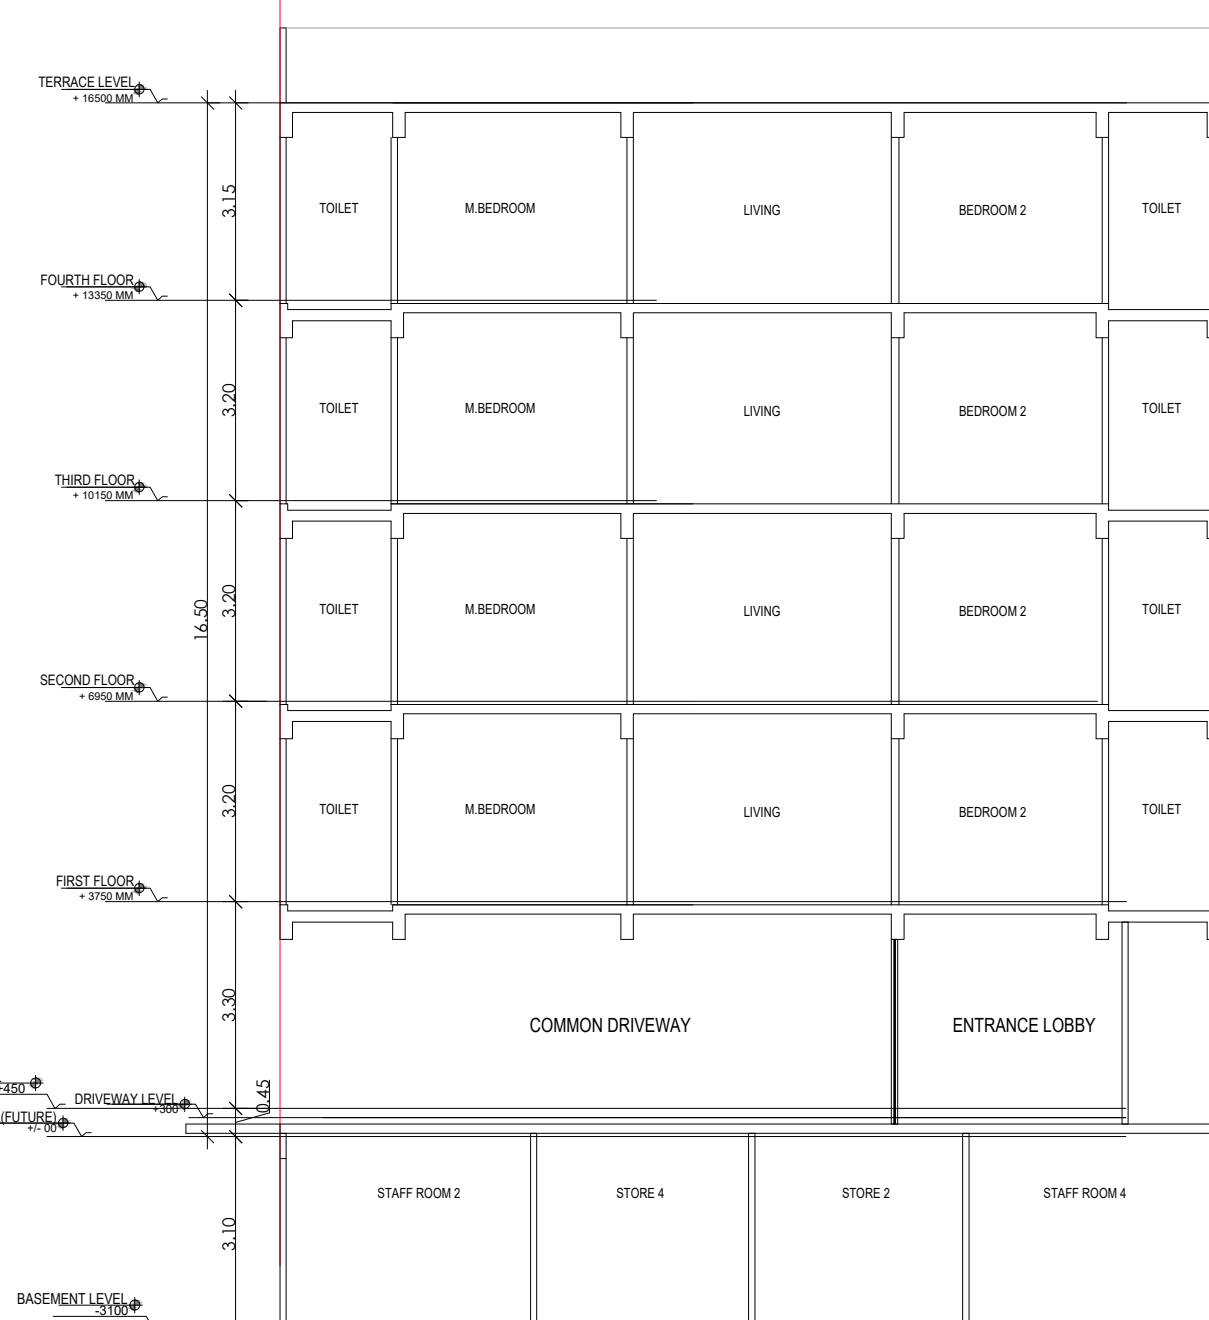


SECTION 1

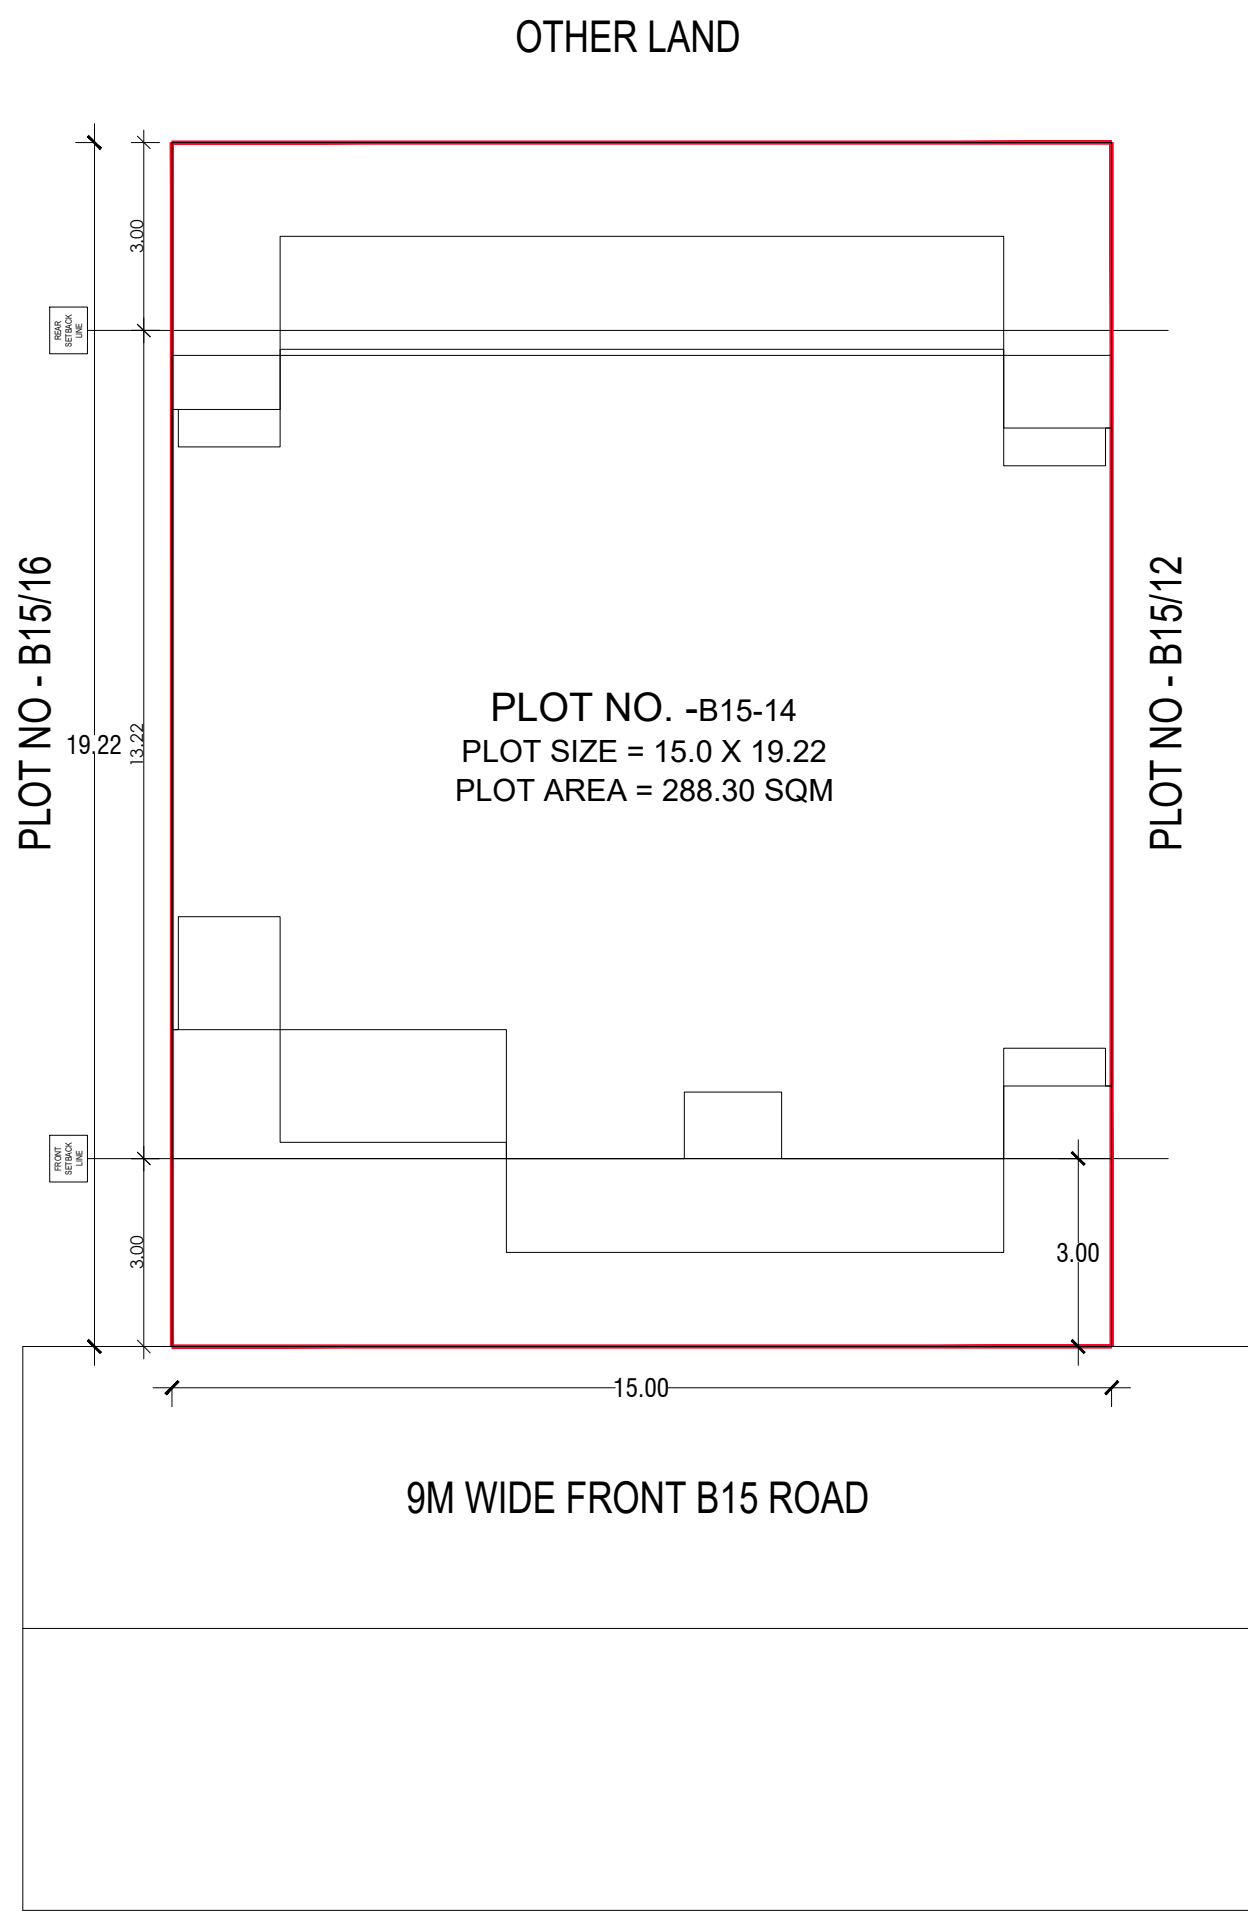

SITE PLAN

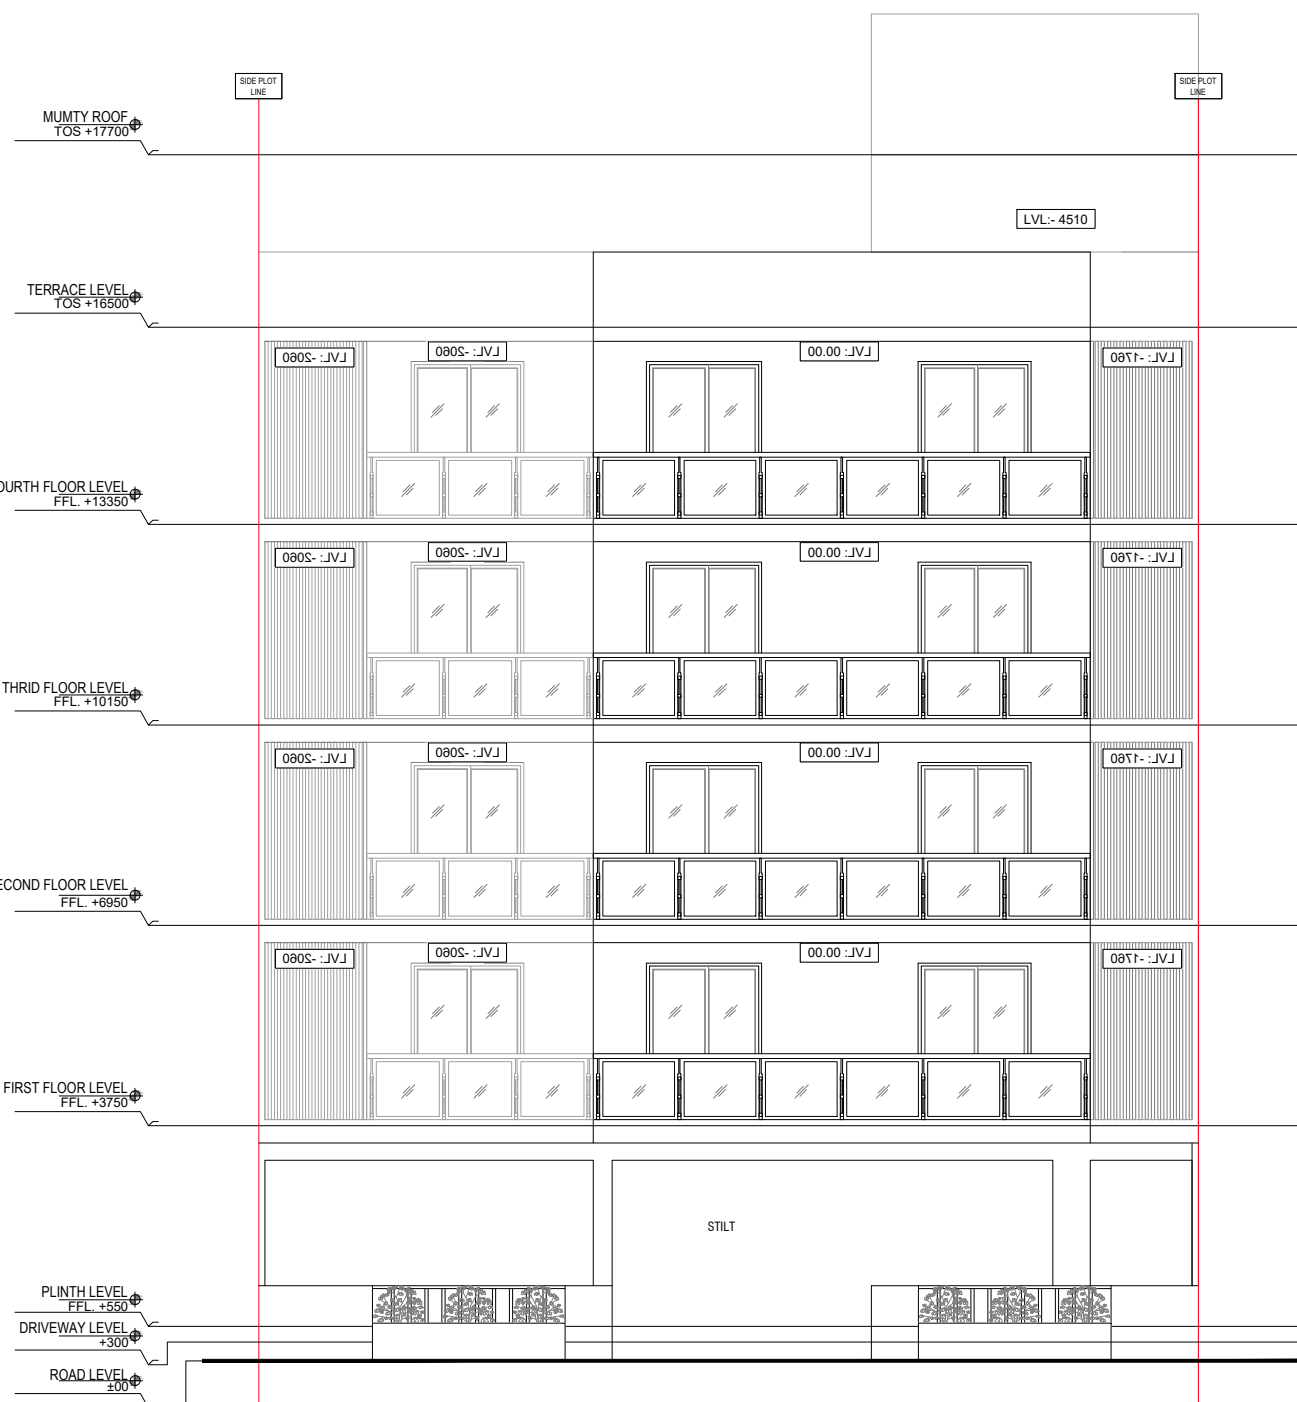


FRONT ELEVATION

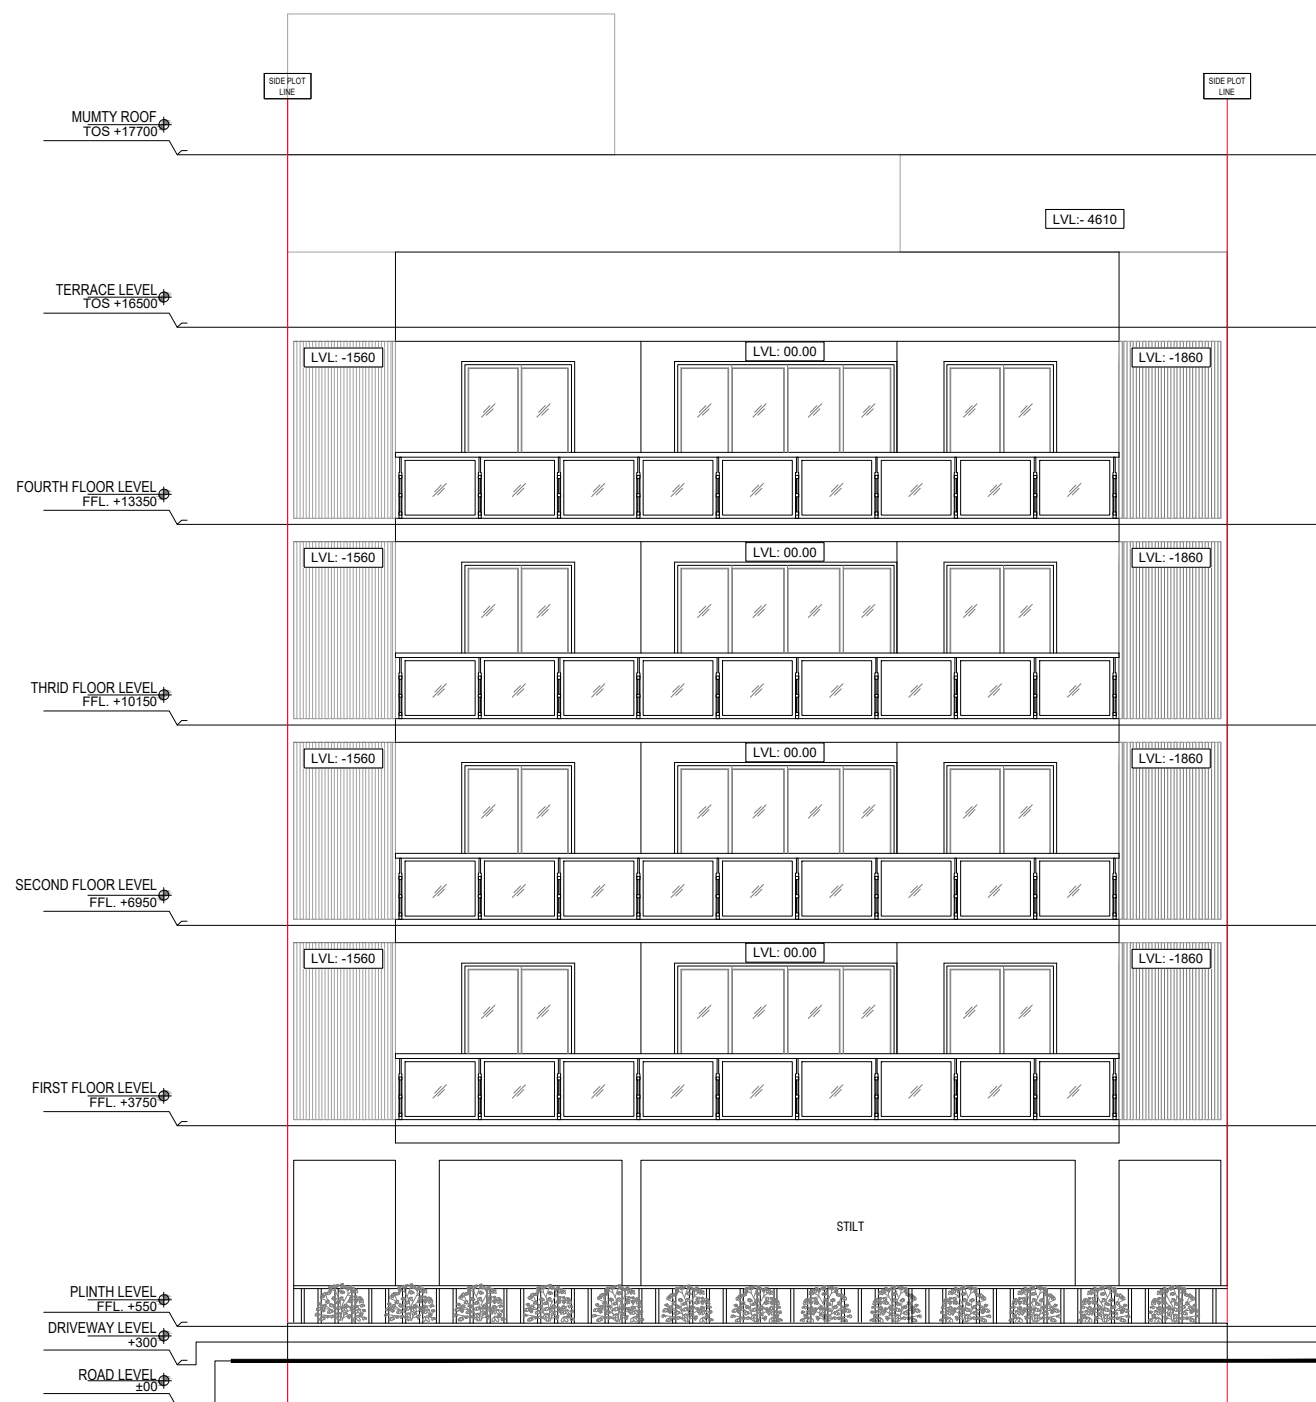

REAR ELEVATION



SECTION 2

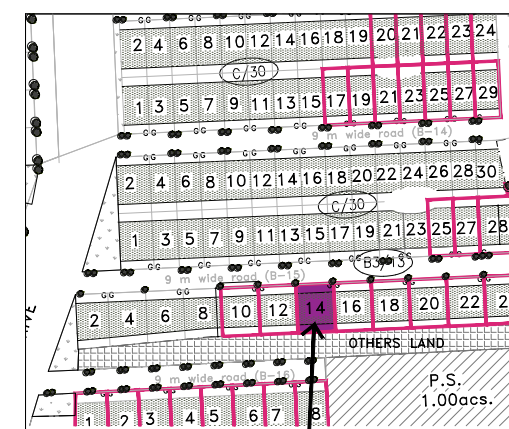

PLOT TYPE AS PER REVISED ZONING PLAN FOR DLF - 5, GURUGRAM (HARYANA)
PLOT NO: B-15 /14,
AT 9 M WIDE ROAD B-15

Clients :-
M/s DLF LIMITED.

Architects
Arcop Associates Pvt. Ltd.
Plot-36b, Sec-32, Gurgaon-122001
Ph: 26542000, 26542189


Architect's Signature


Owners' Signature


Project :-
Proposed Residential Building (Independent floors), On Plot No. B-15/14, DLF - 5, Gurugram, Haryana

Drawing Title:-
FLOOR PLANS, ELEVATION & SECTION, SITE PLAN


Date
04-01-2022
Drawing No.
01
SCALE

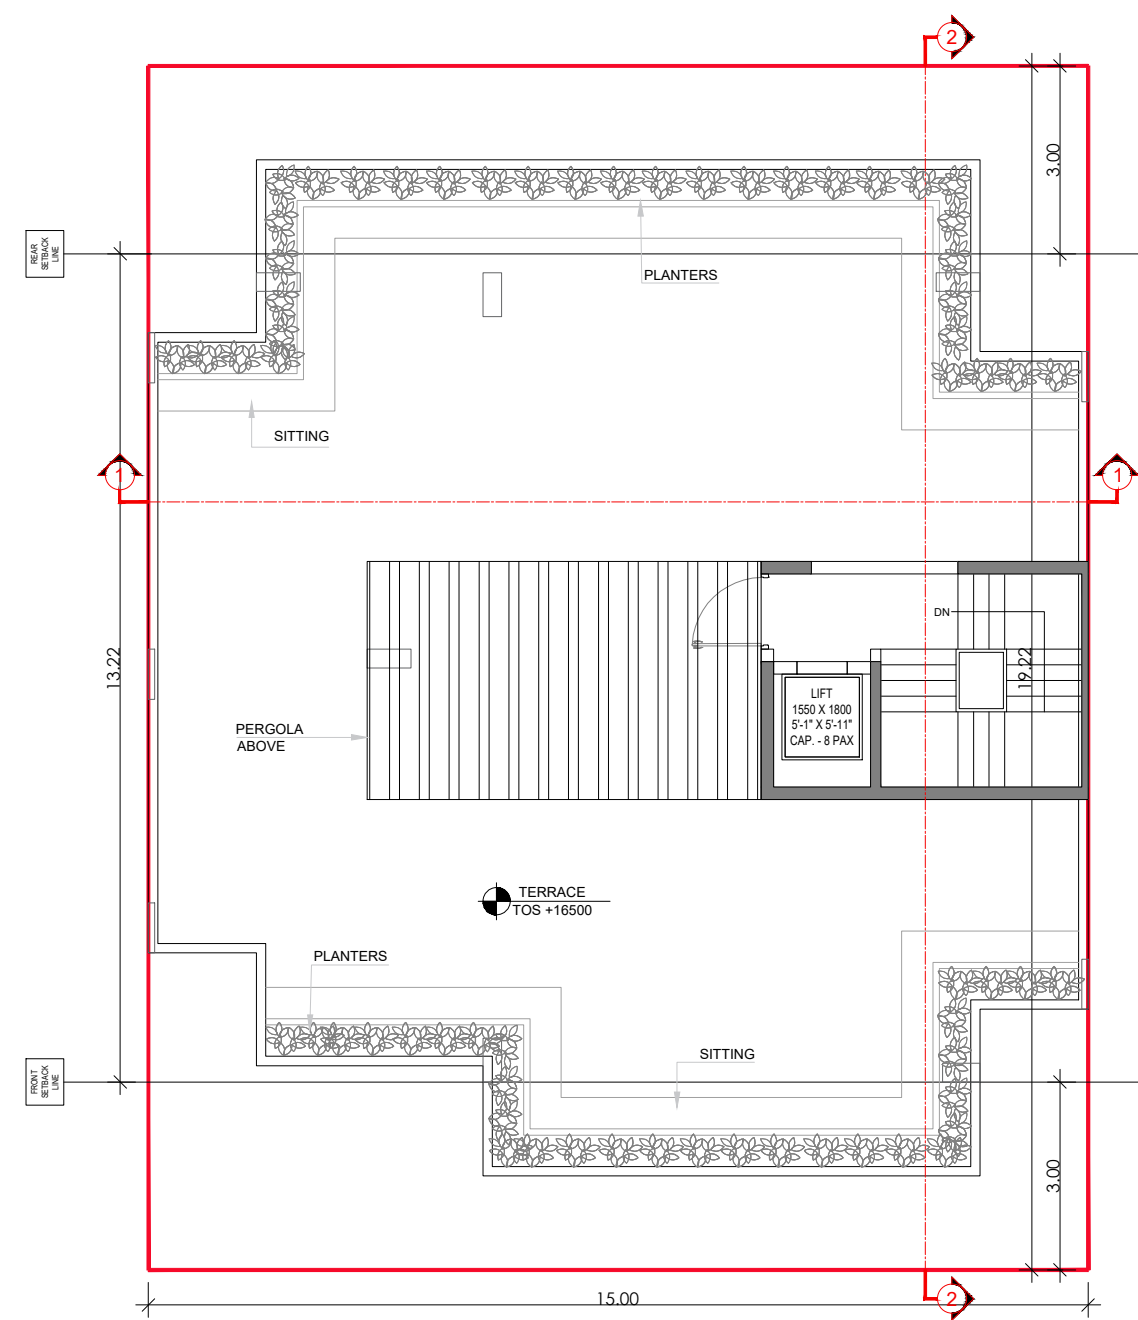


TERRACE FLOOR PLAN

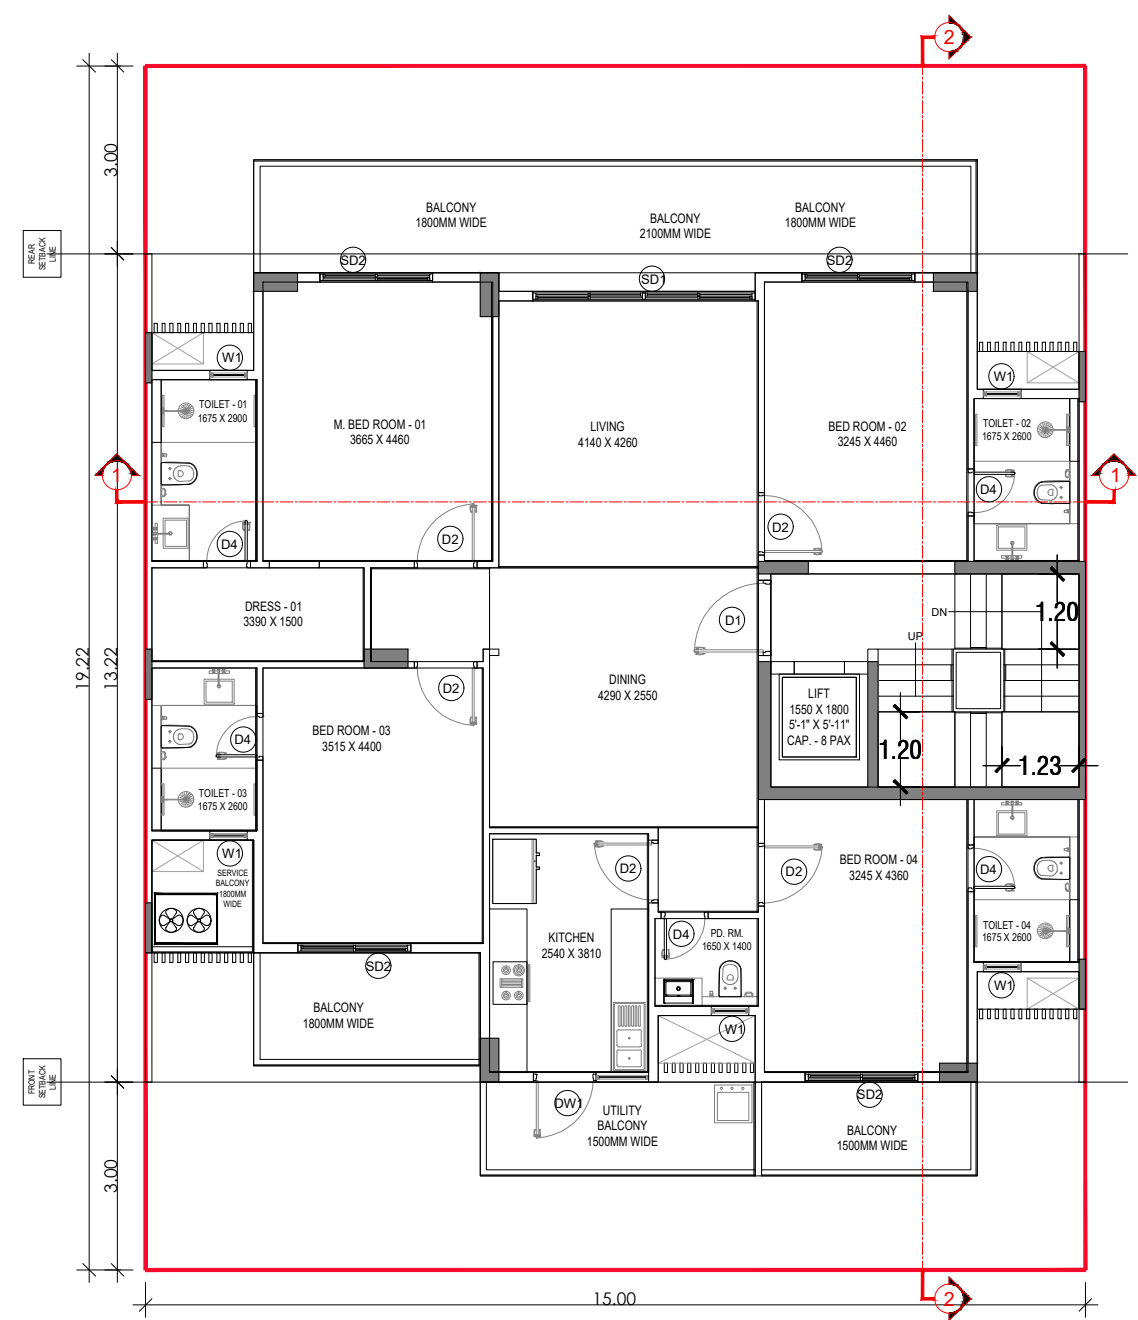


TYPICAL FLOOR PLAN

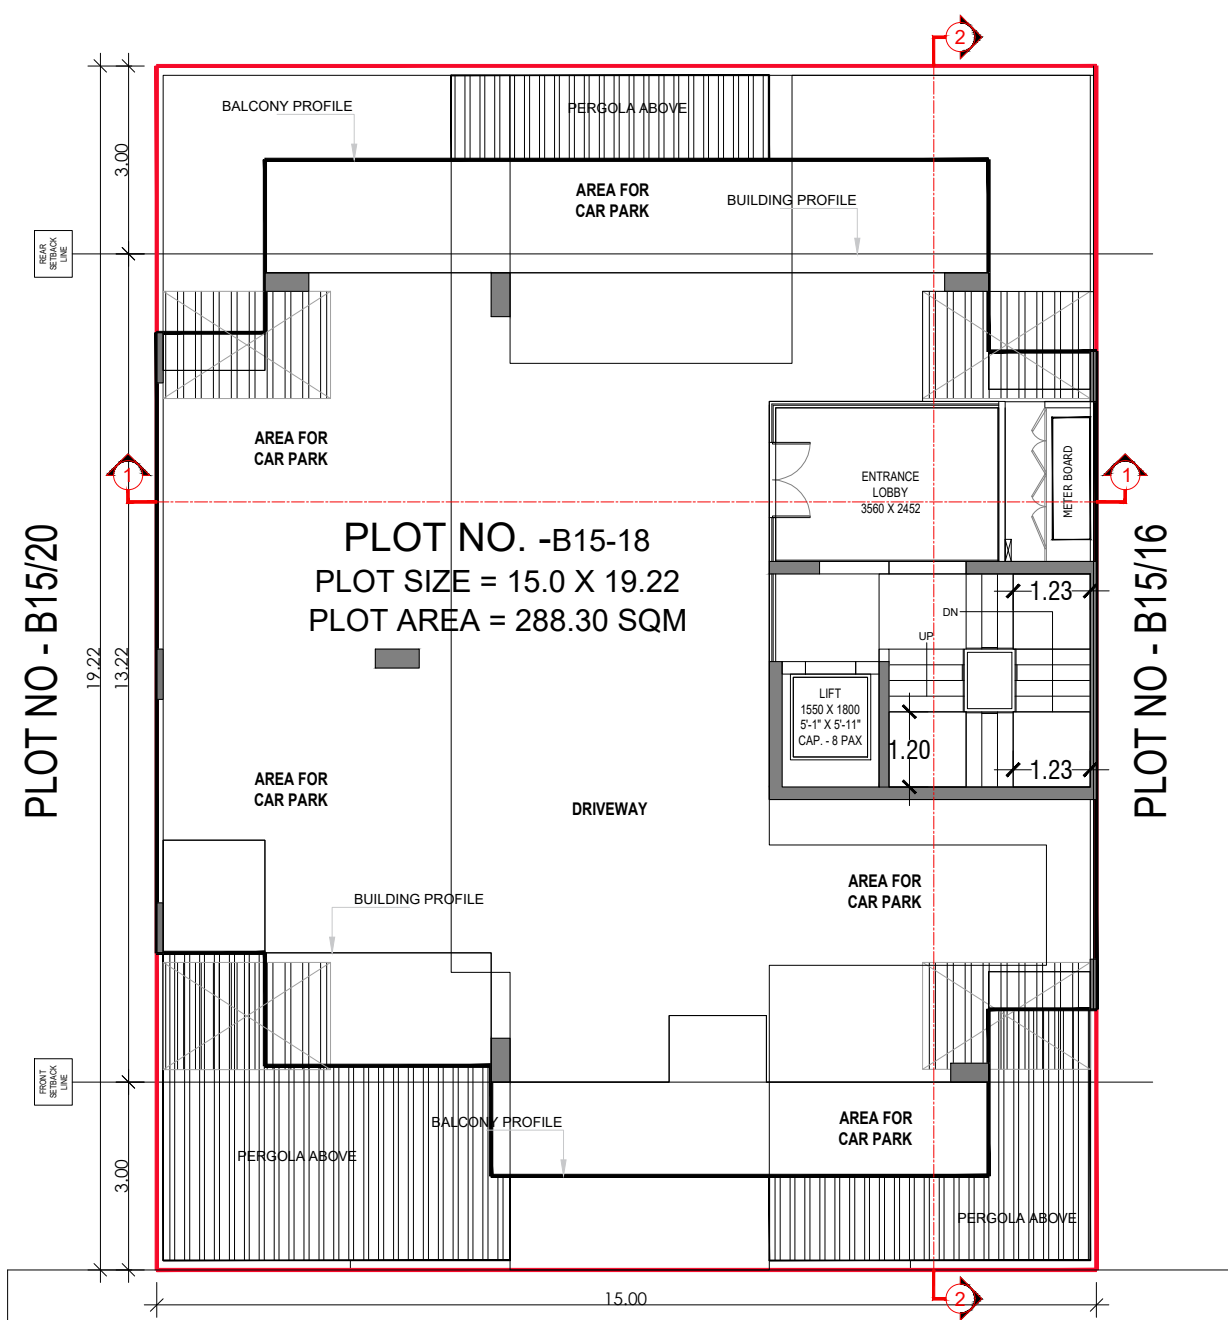


STILT FLOOR PLAN

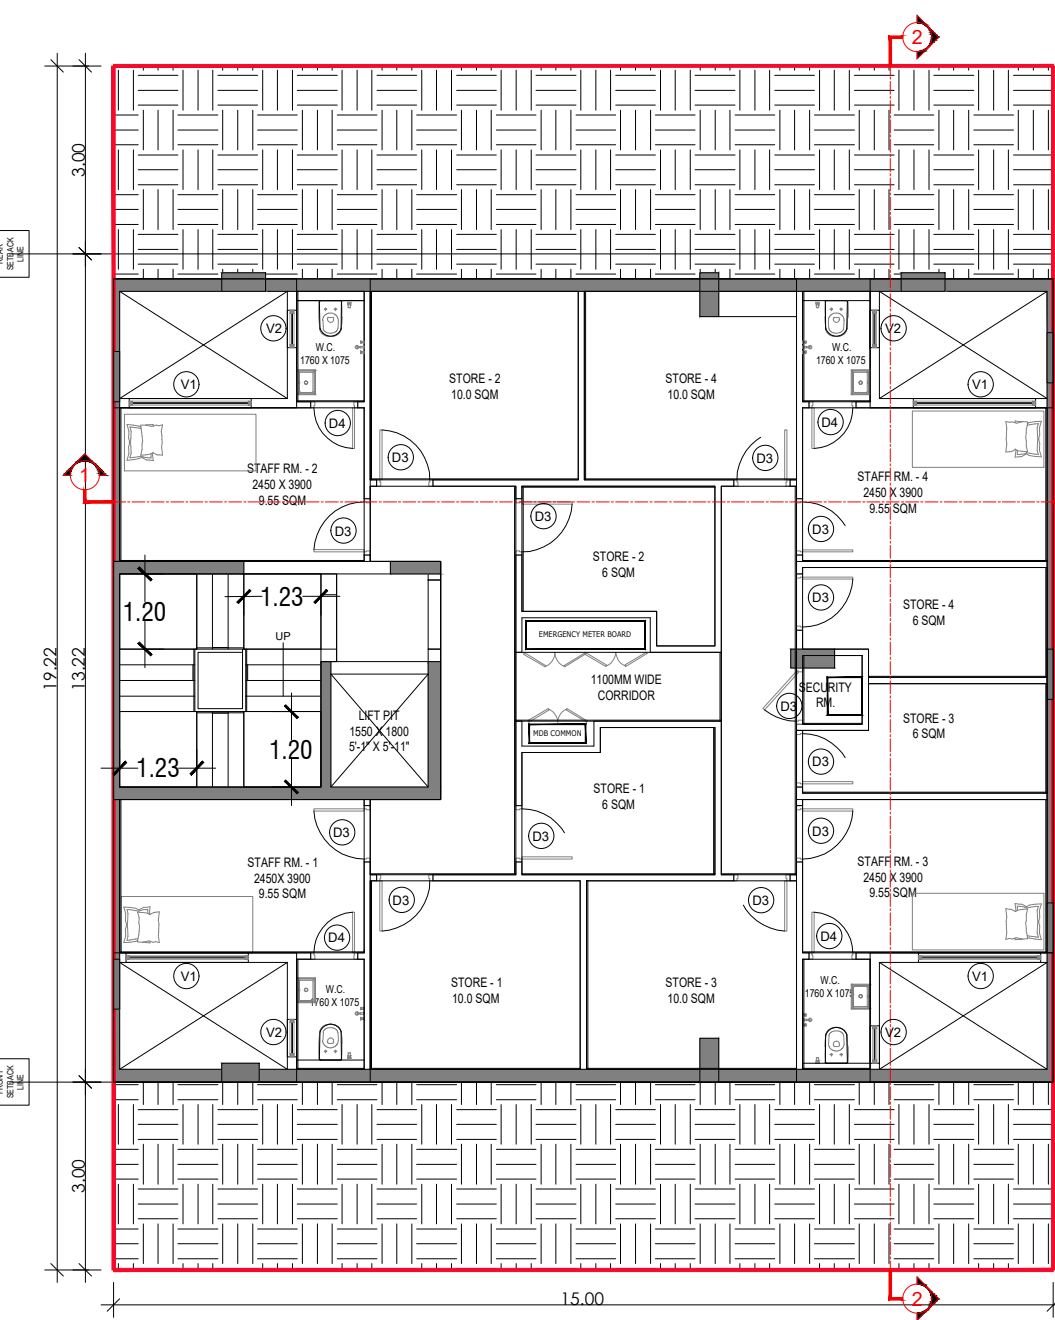


BASEMENT FLOOR PLAN

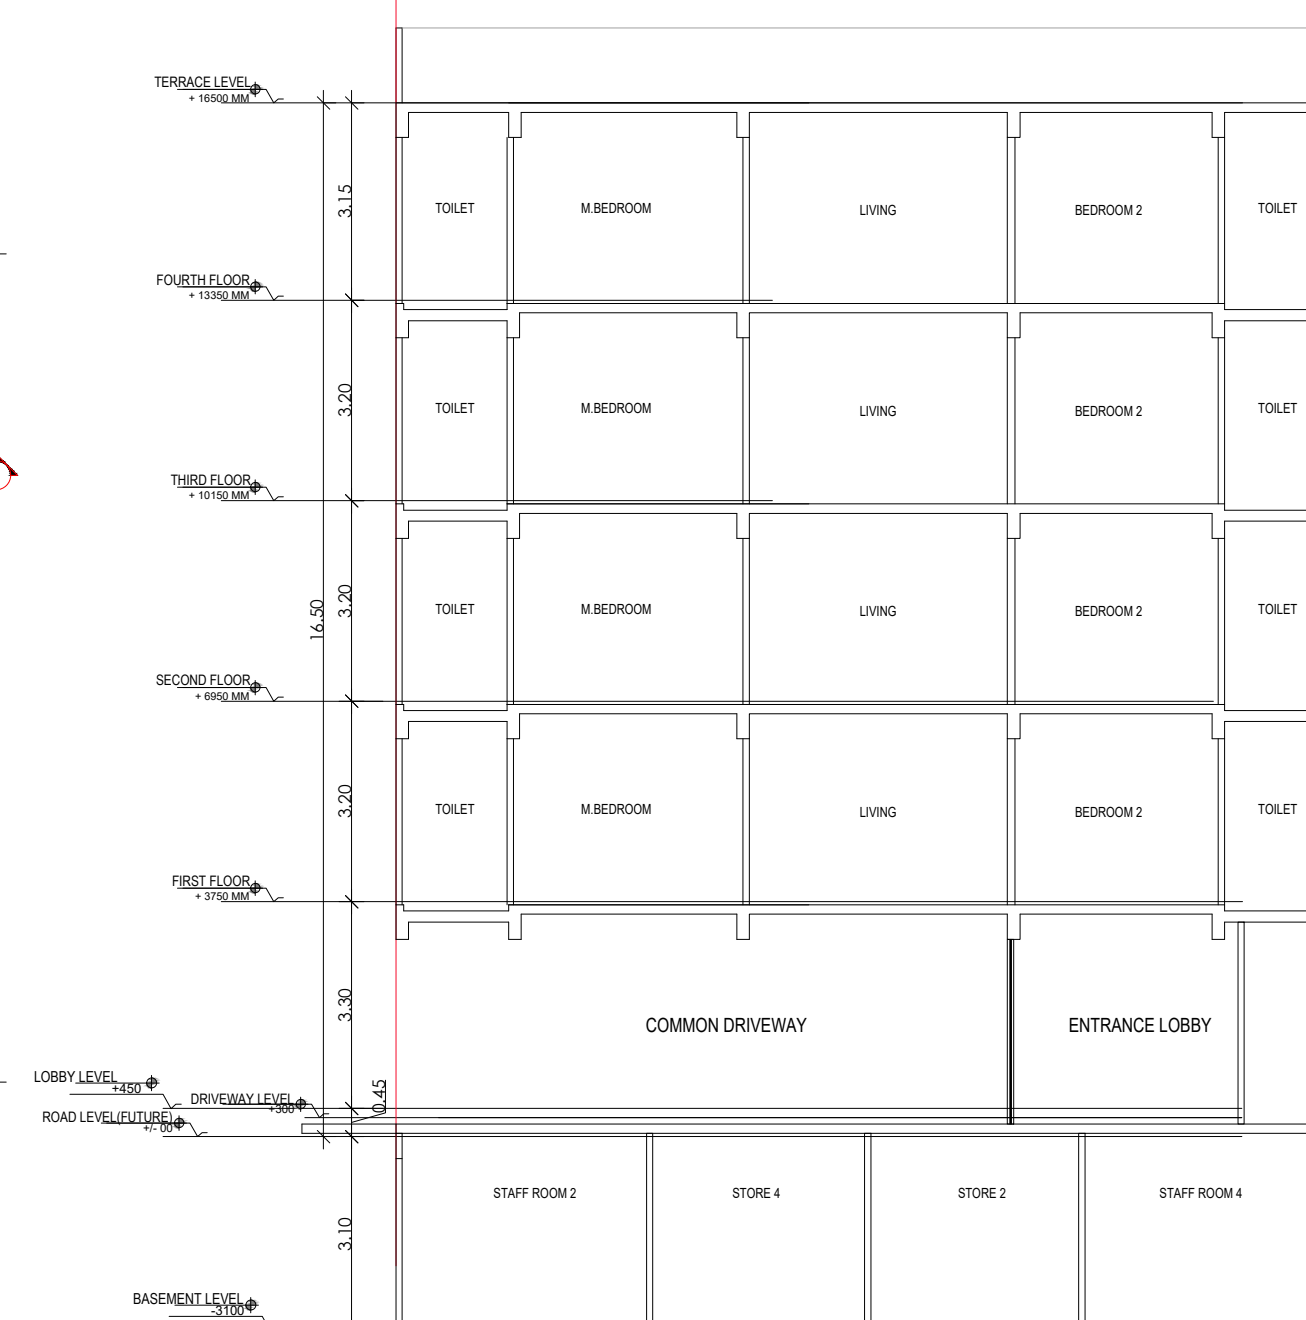


SECTION 1

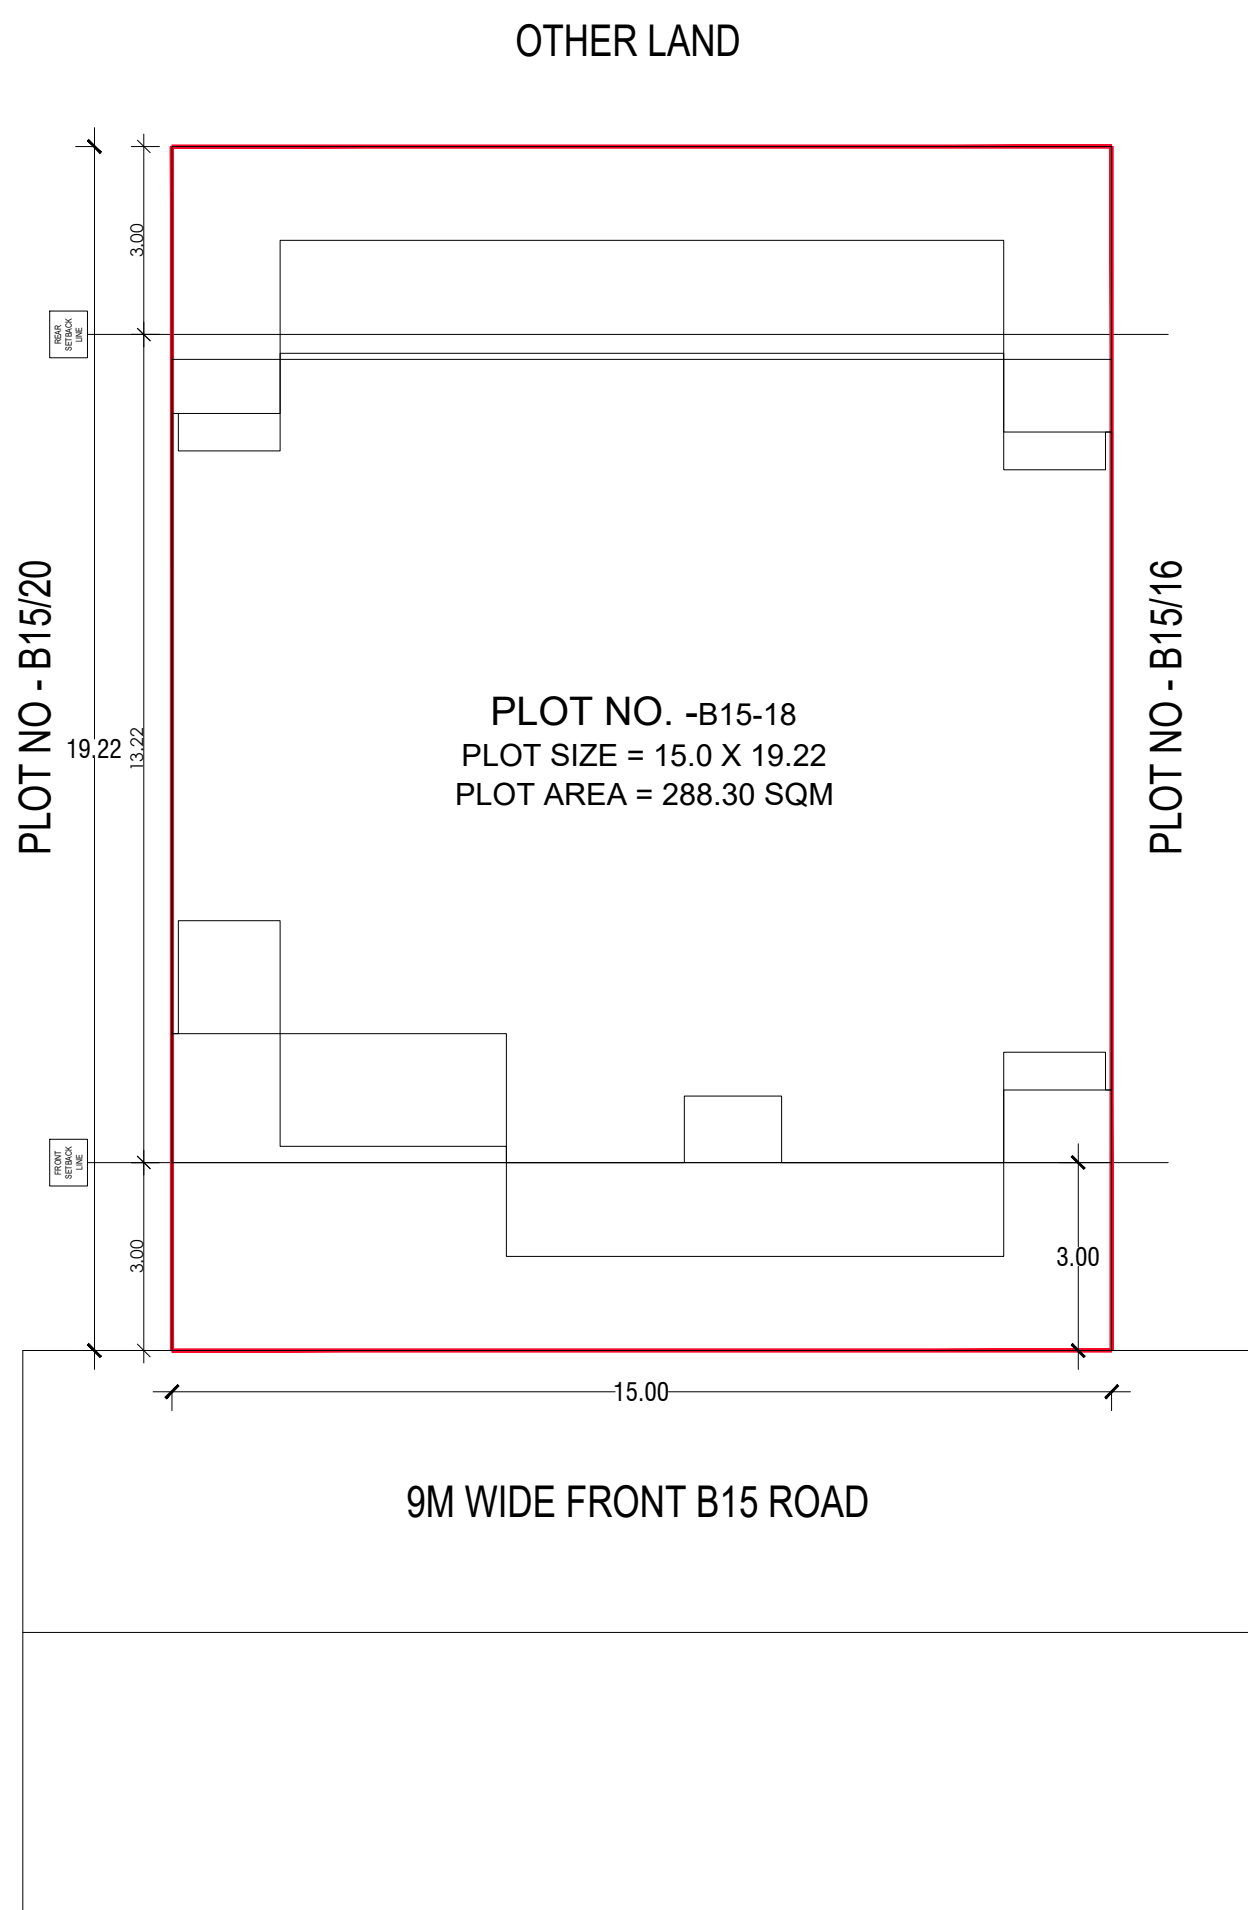

SITE PLAN

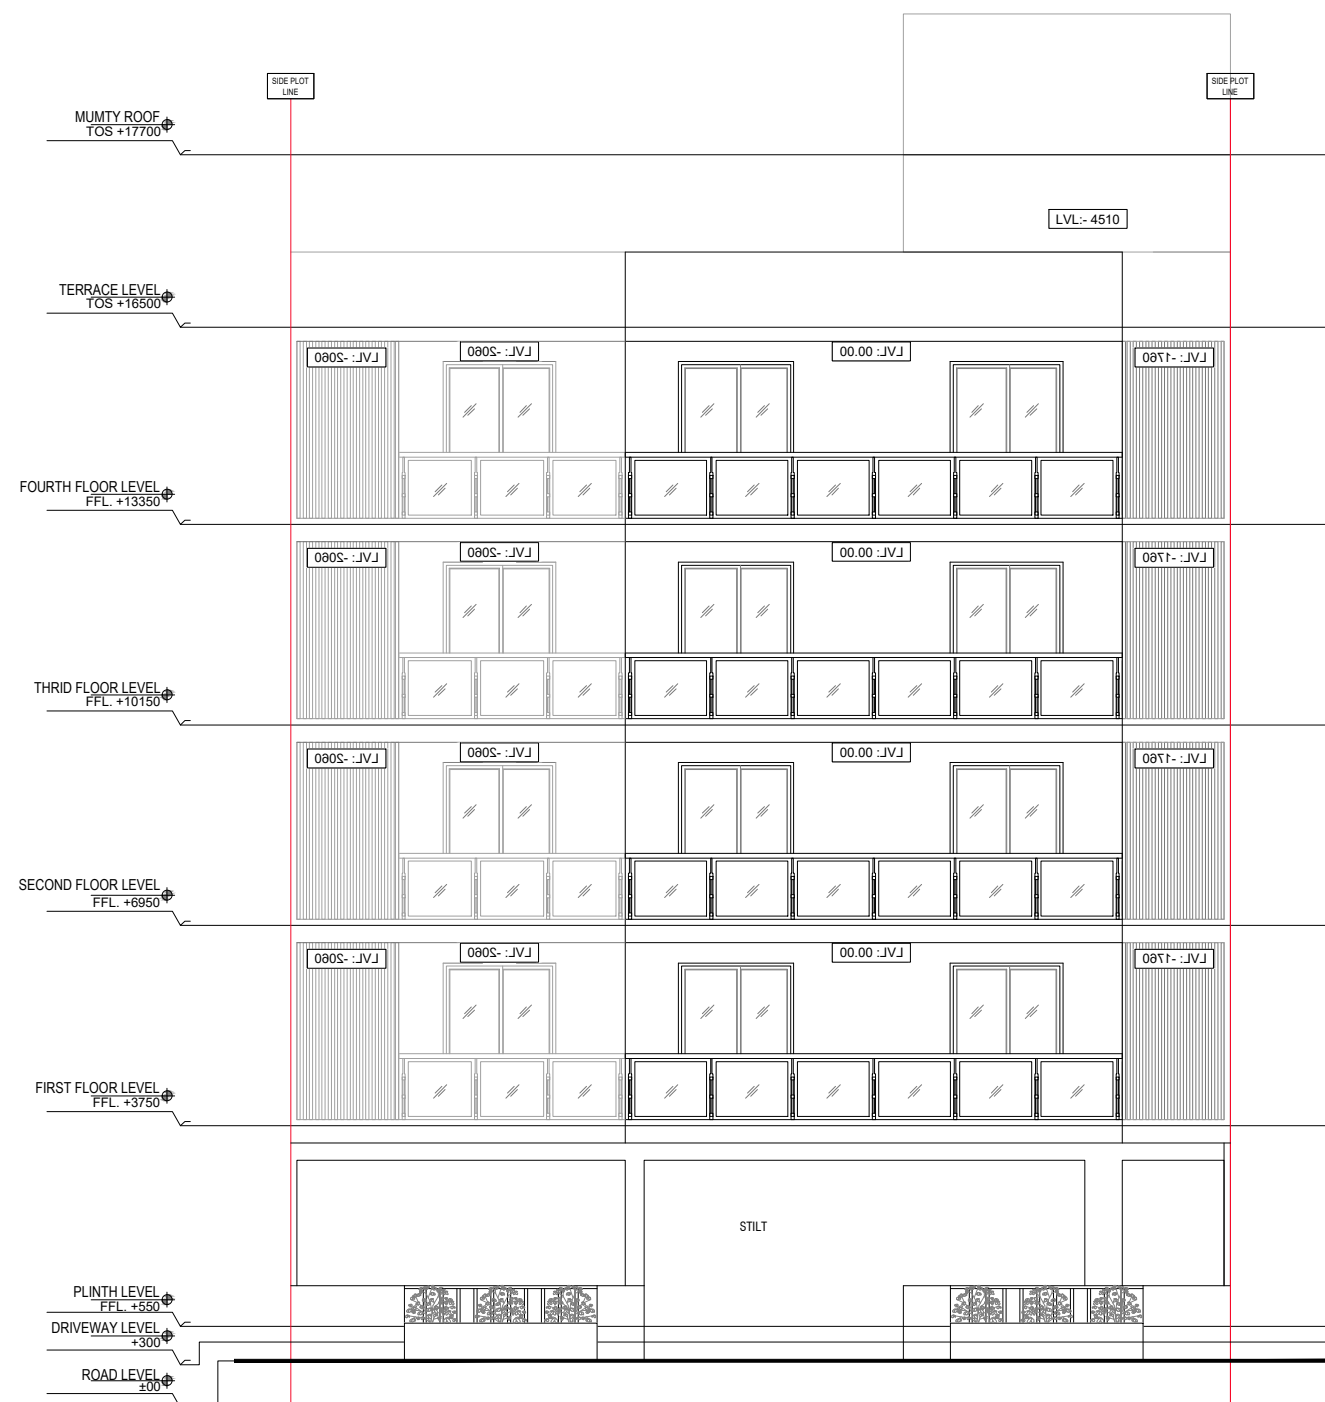


FRONT ELEVATION

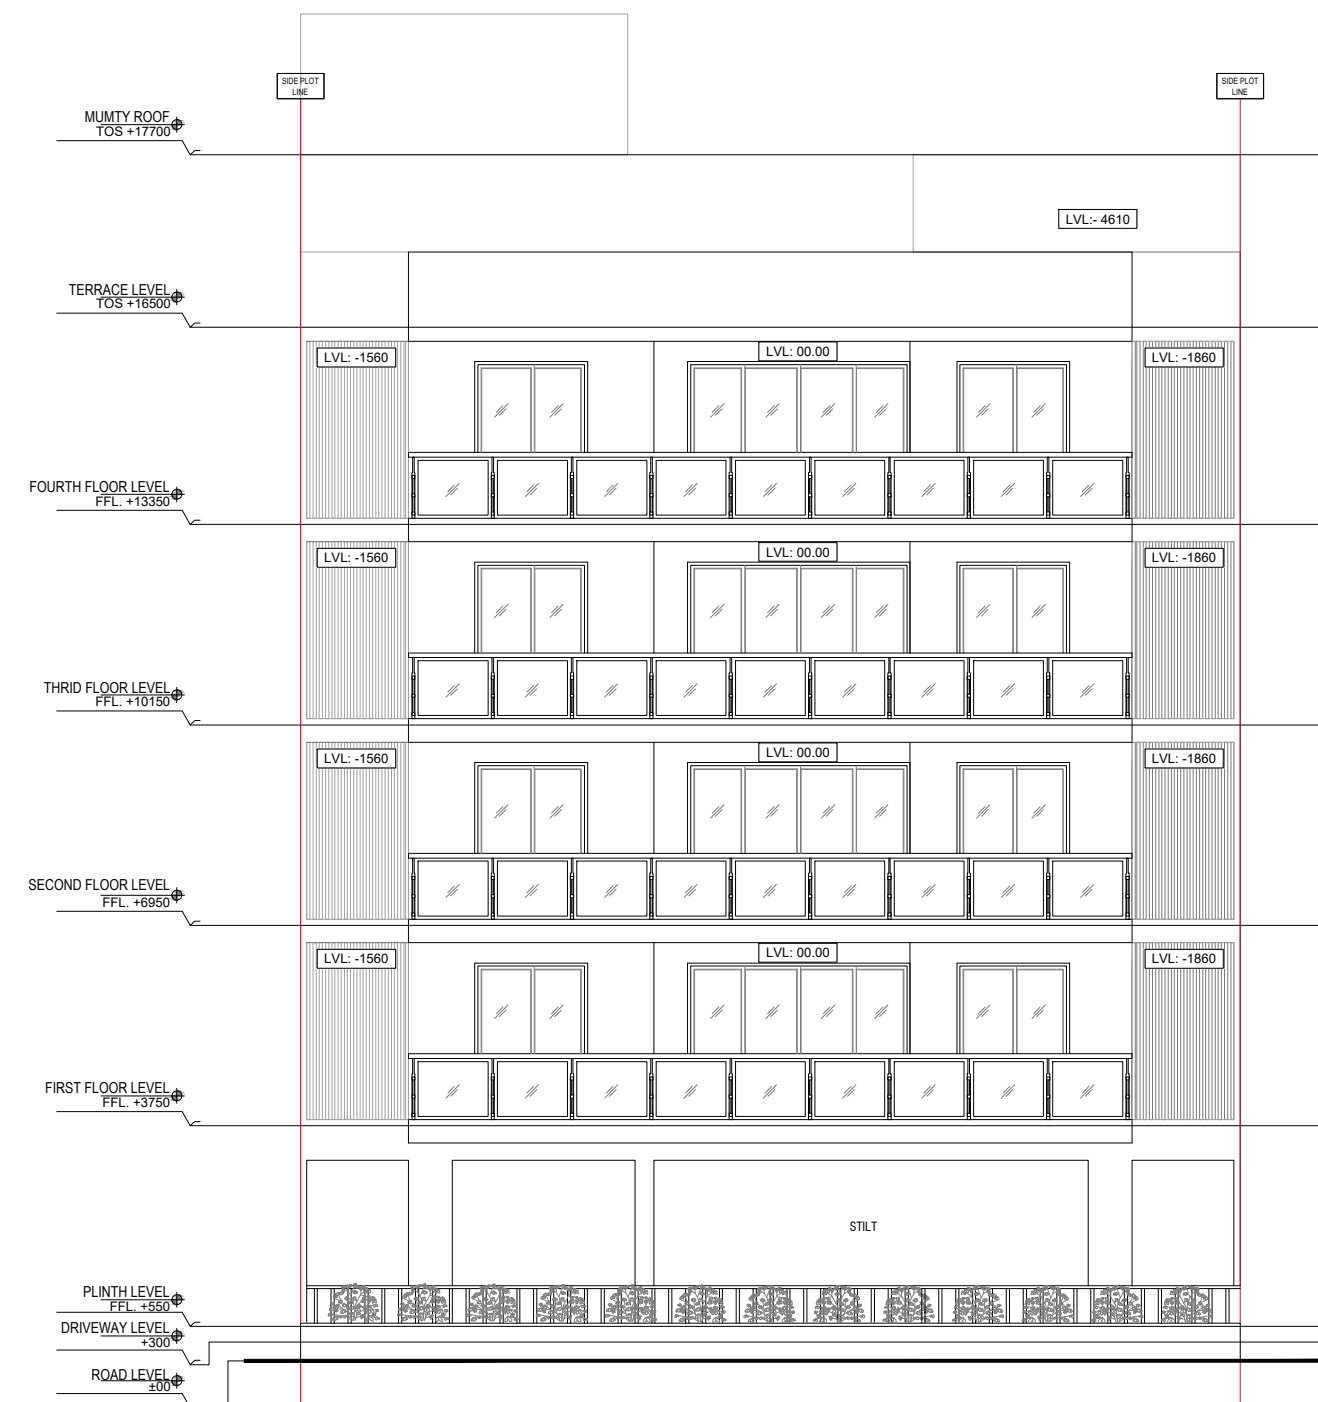

REAR ELEVATION



SECTION 2

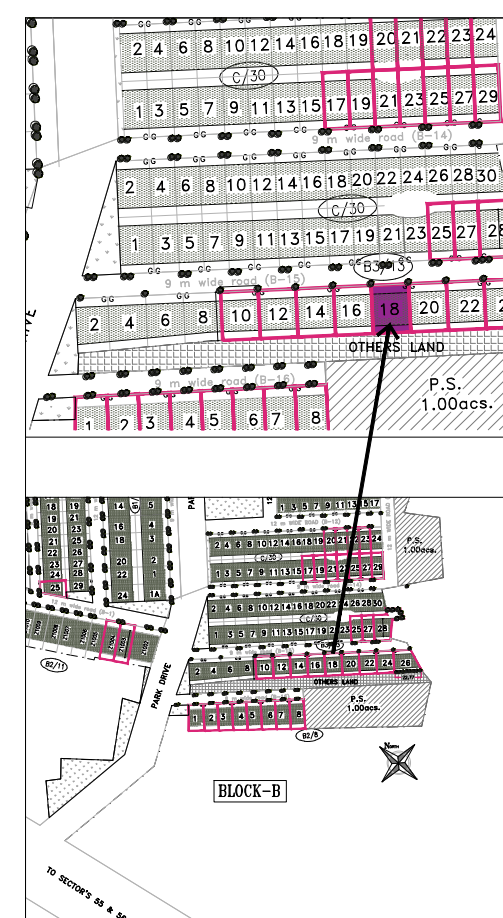

PLOT TYPE AS PER REVISED ZONING PLAN FOR DLF - 5, GURUGRAM (HARYANA) PLOT NO: B-15/18, AT 9 M WIDE ROAD B-15

Clients :-
M/s DLF LIMITED.

Architects
Arcop Associates Pvt. Ltd.
Plot-36b, Sec-32, Gurgaon-122001
Ph: 26542000, 26542189


Architect's Signature


Owners' Signature


Project :-
Proposed Residential Building (Independent floors), On Plot No. B-15/18, DLF - 5, Gurugram, Haryana

Drawing Title:-
FLOOR PLANS, ELEVATION & SECTION, SITE PLAN


Date
04-01-2022
Drawing No.
01
SCALE

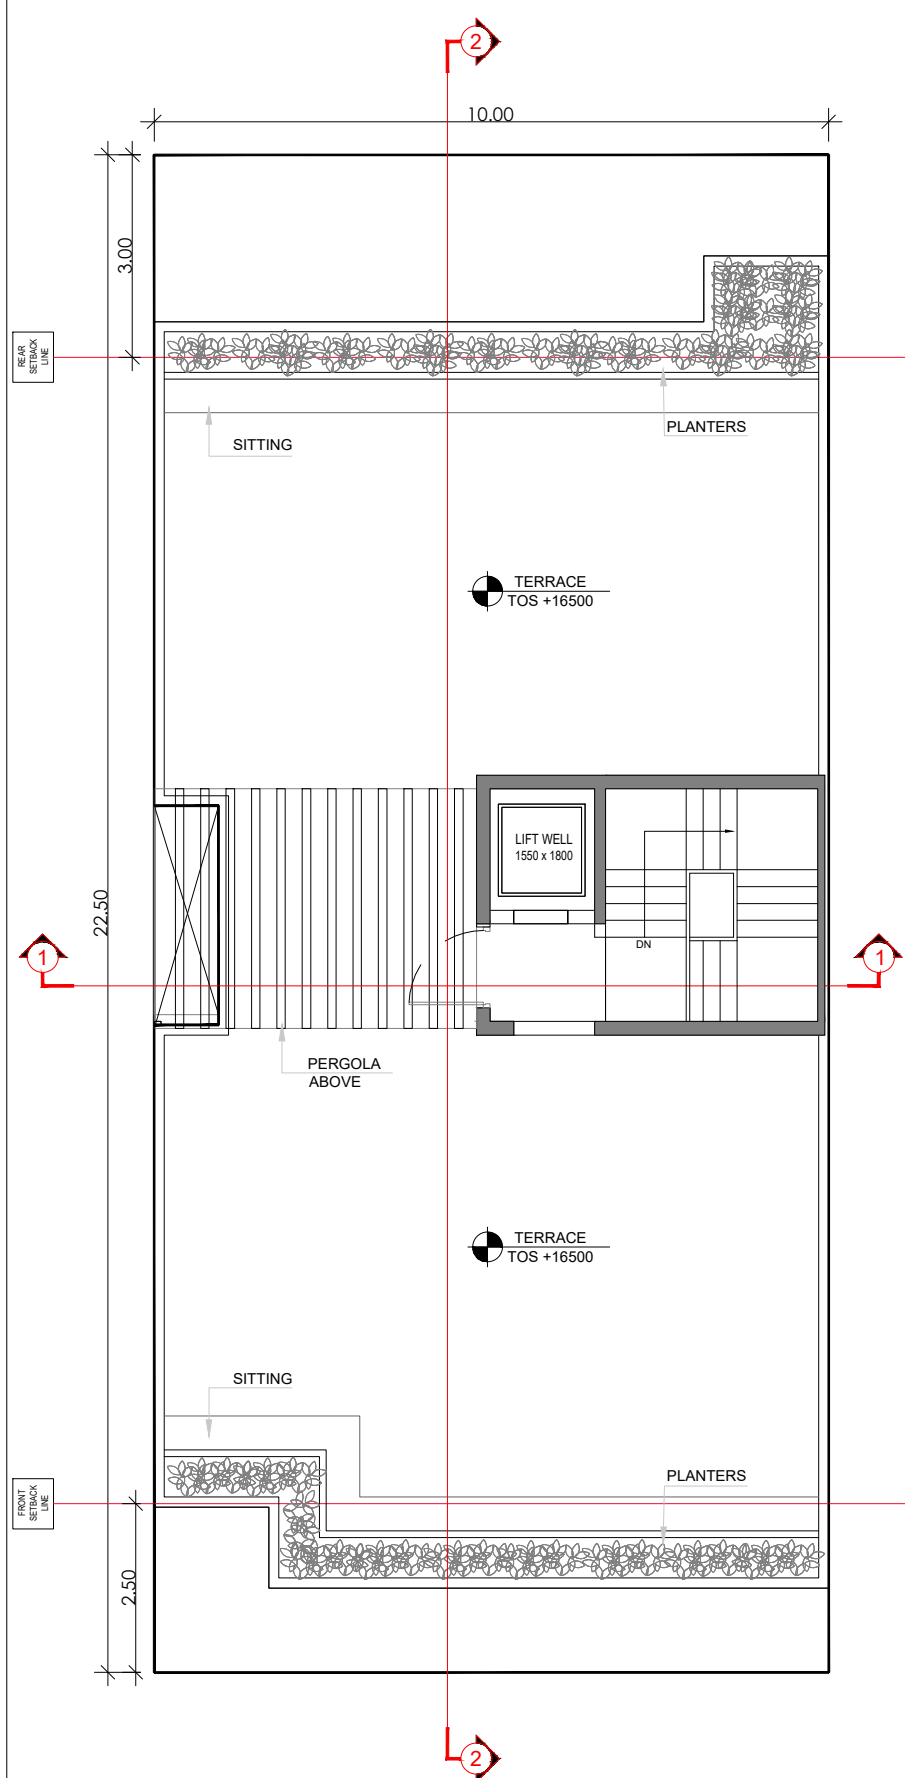

TERRACE FLOOR PLAN

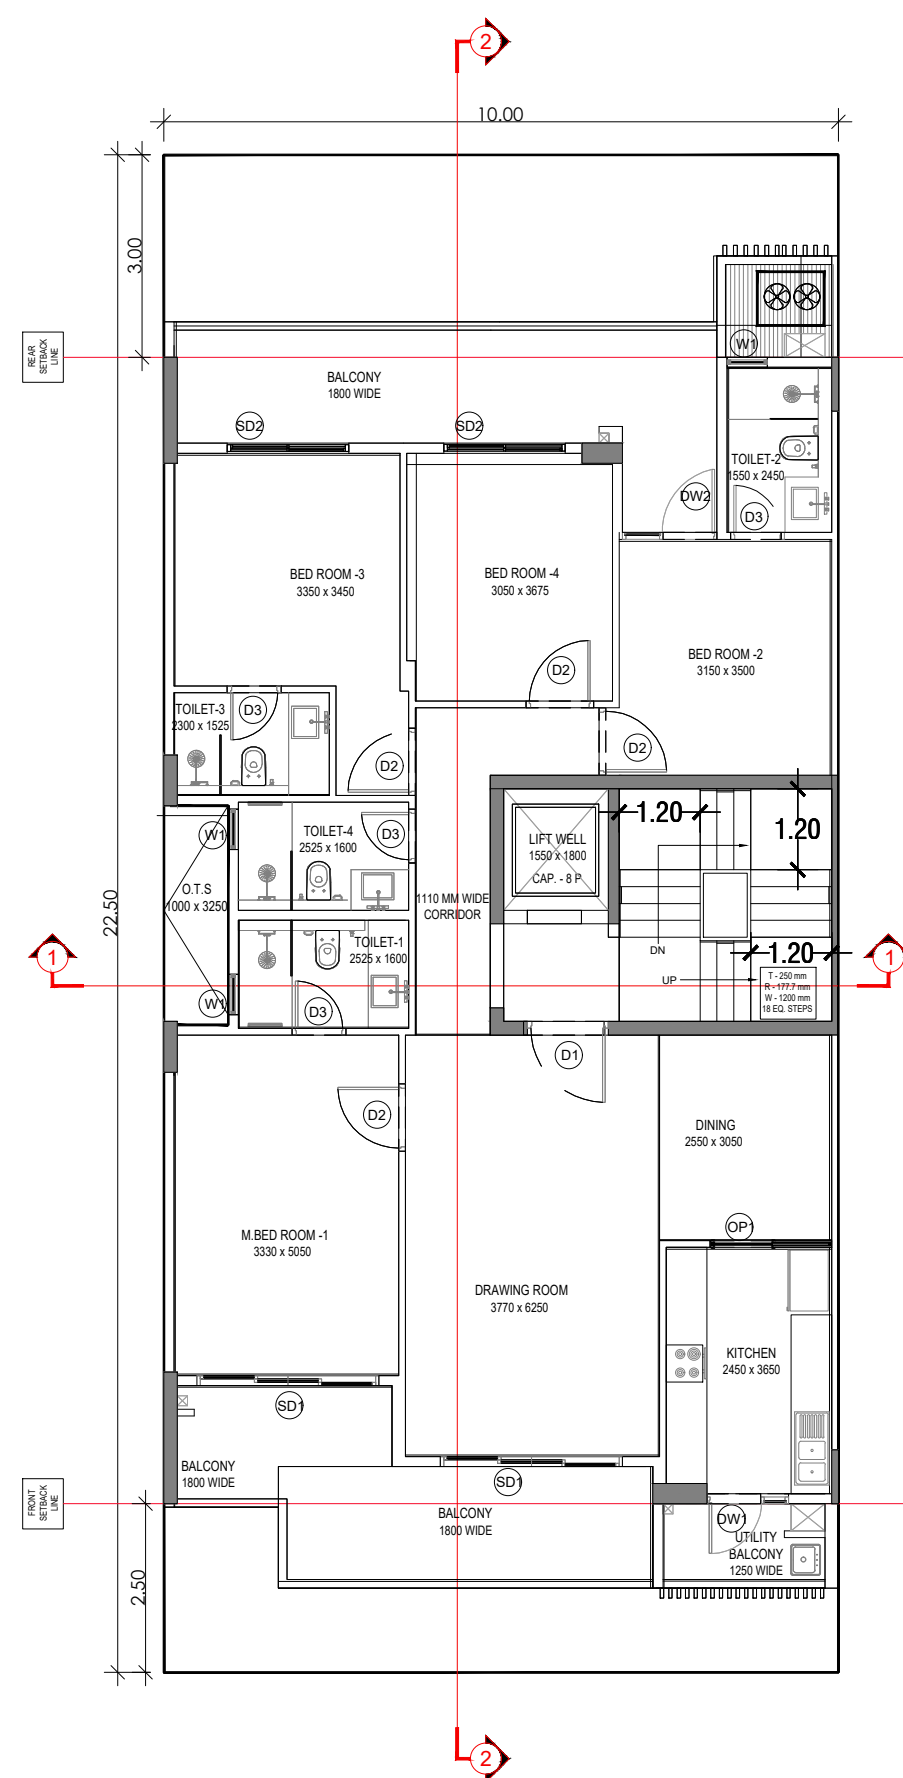


TYPICAL FLOOR PLAN

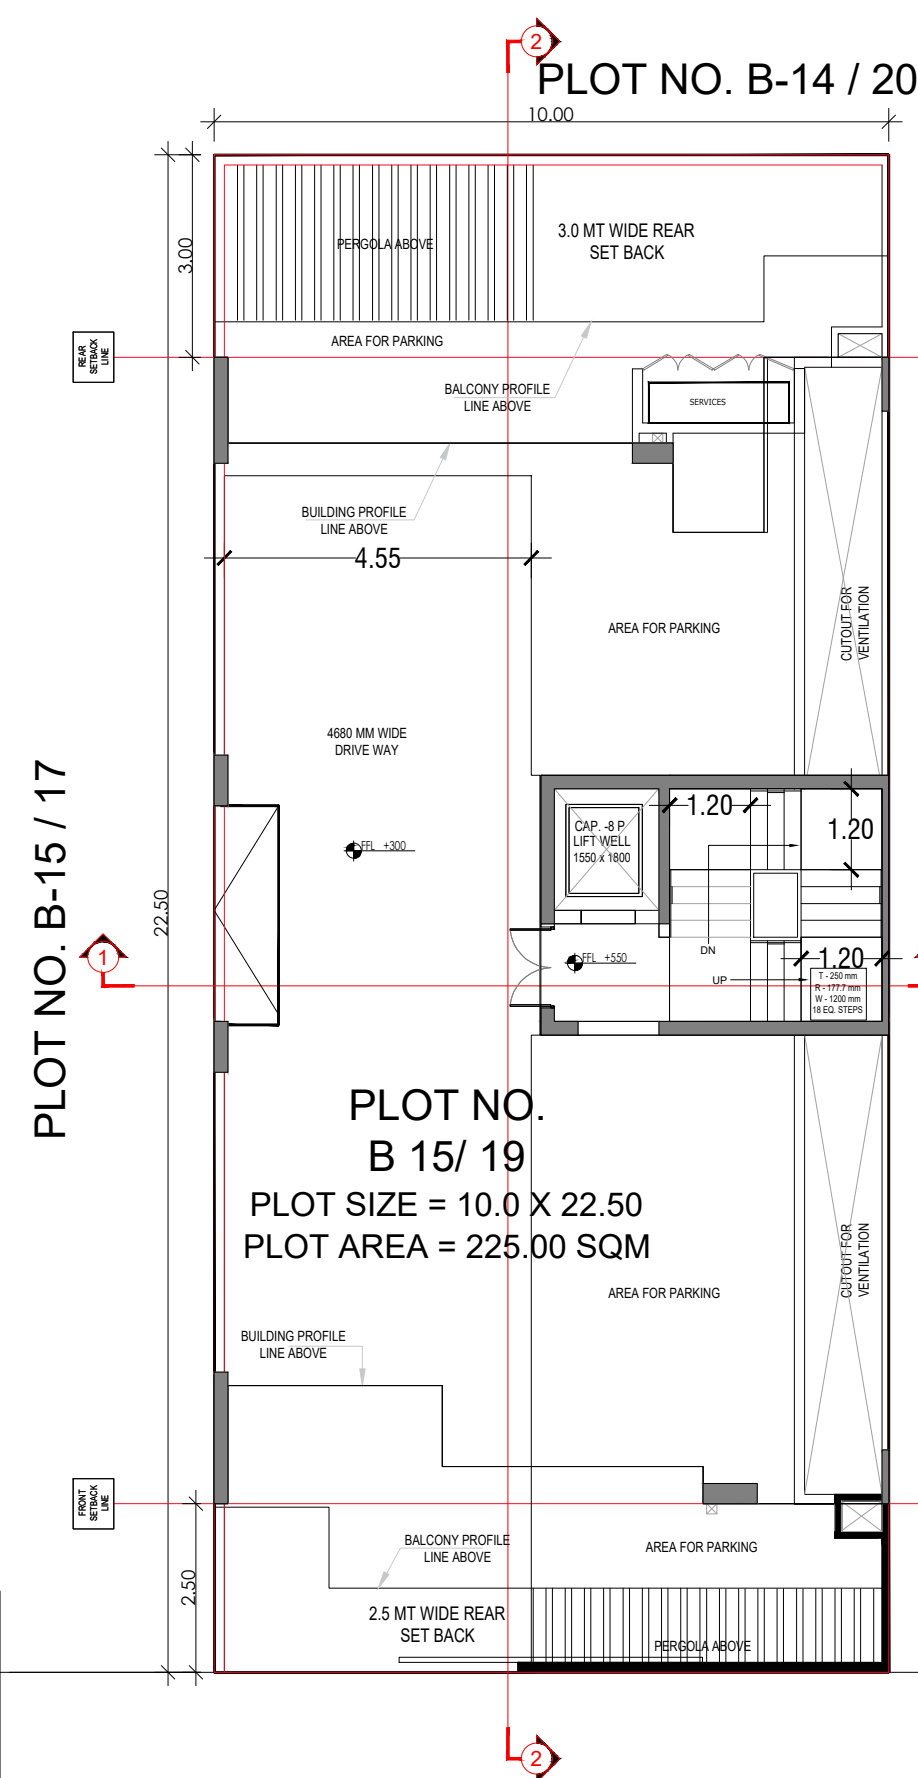


PLOT NO. B-14 / 20


PLOT NO. B-15 / 21

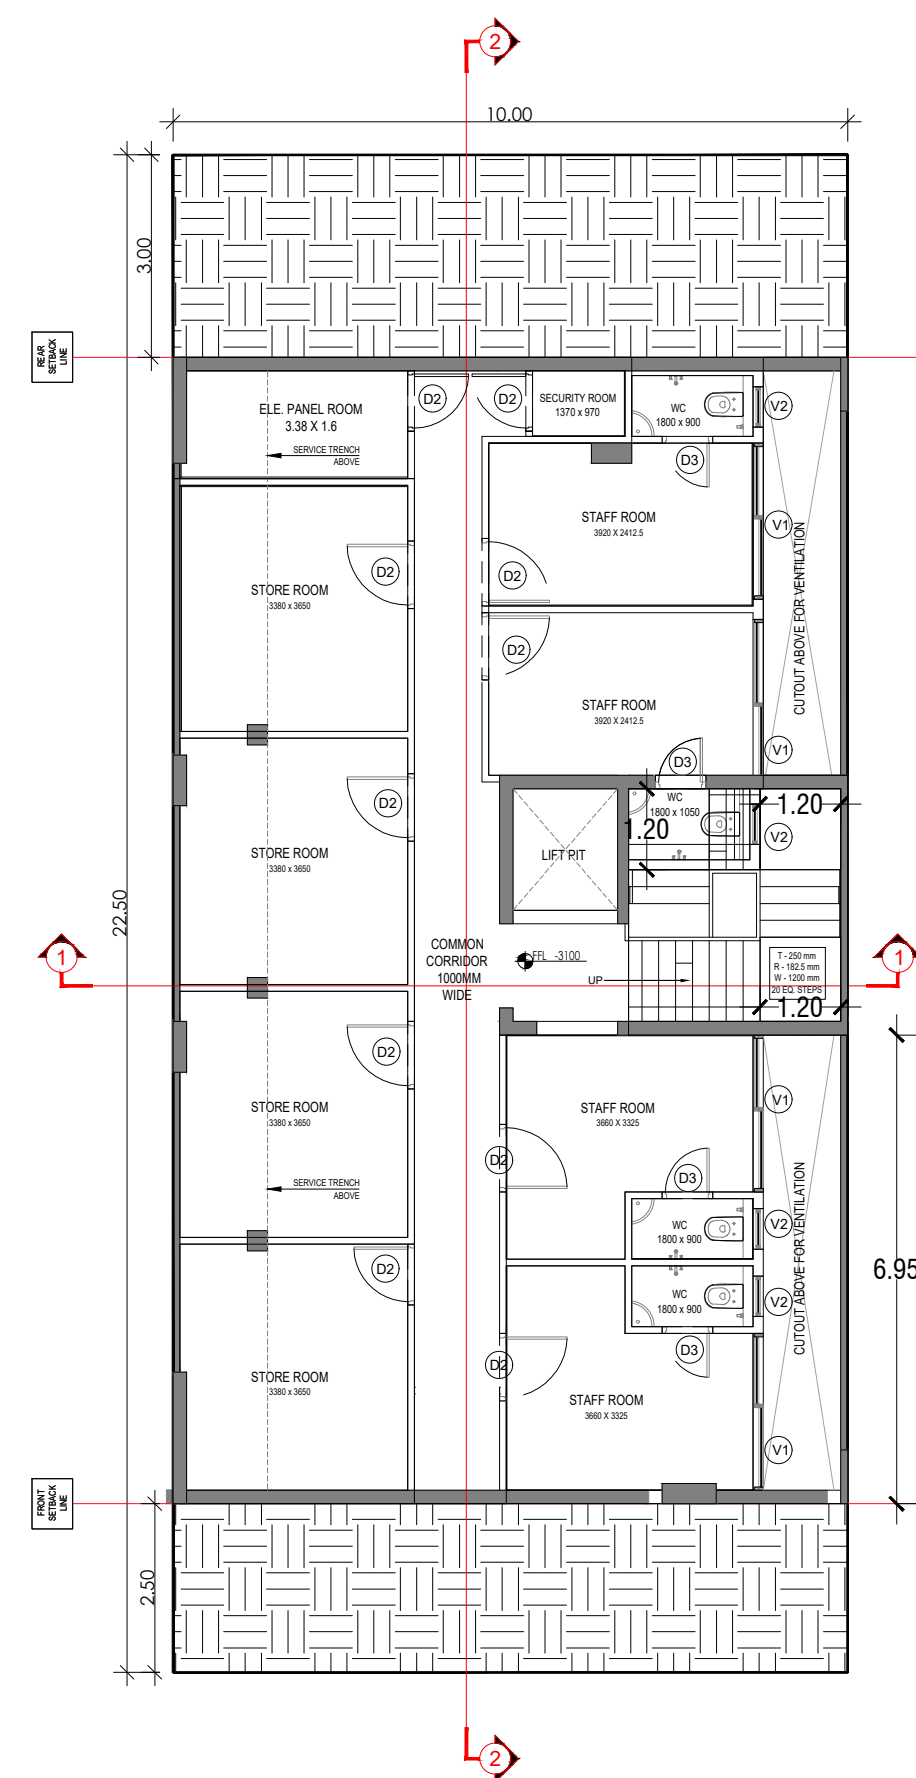

BASEMENT FLOOR PLAN

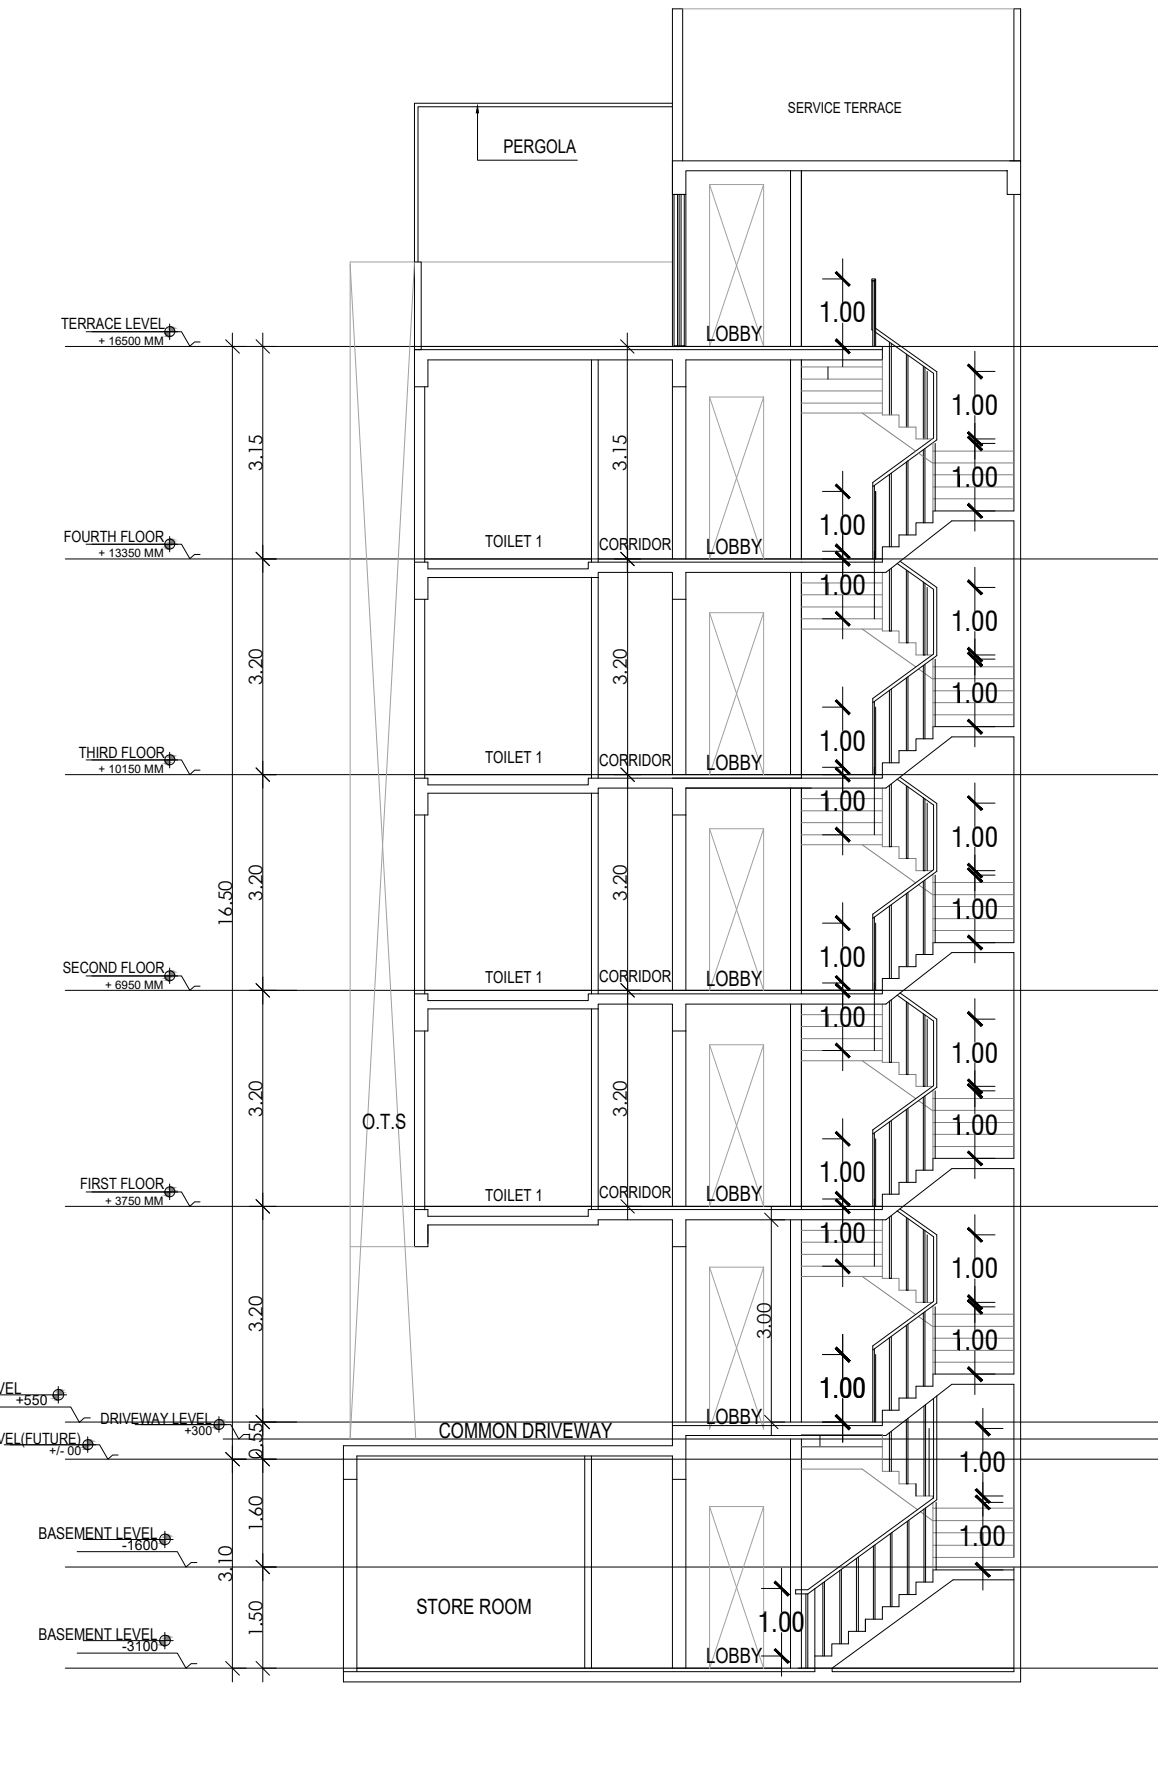


SECTION 1

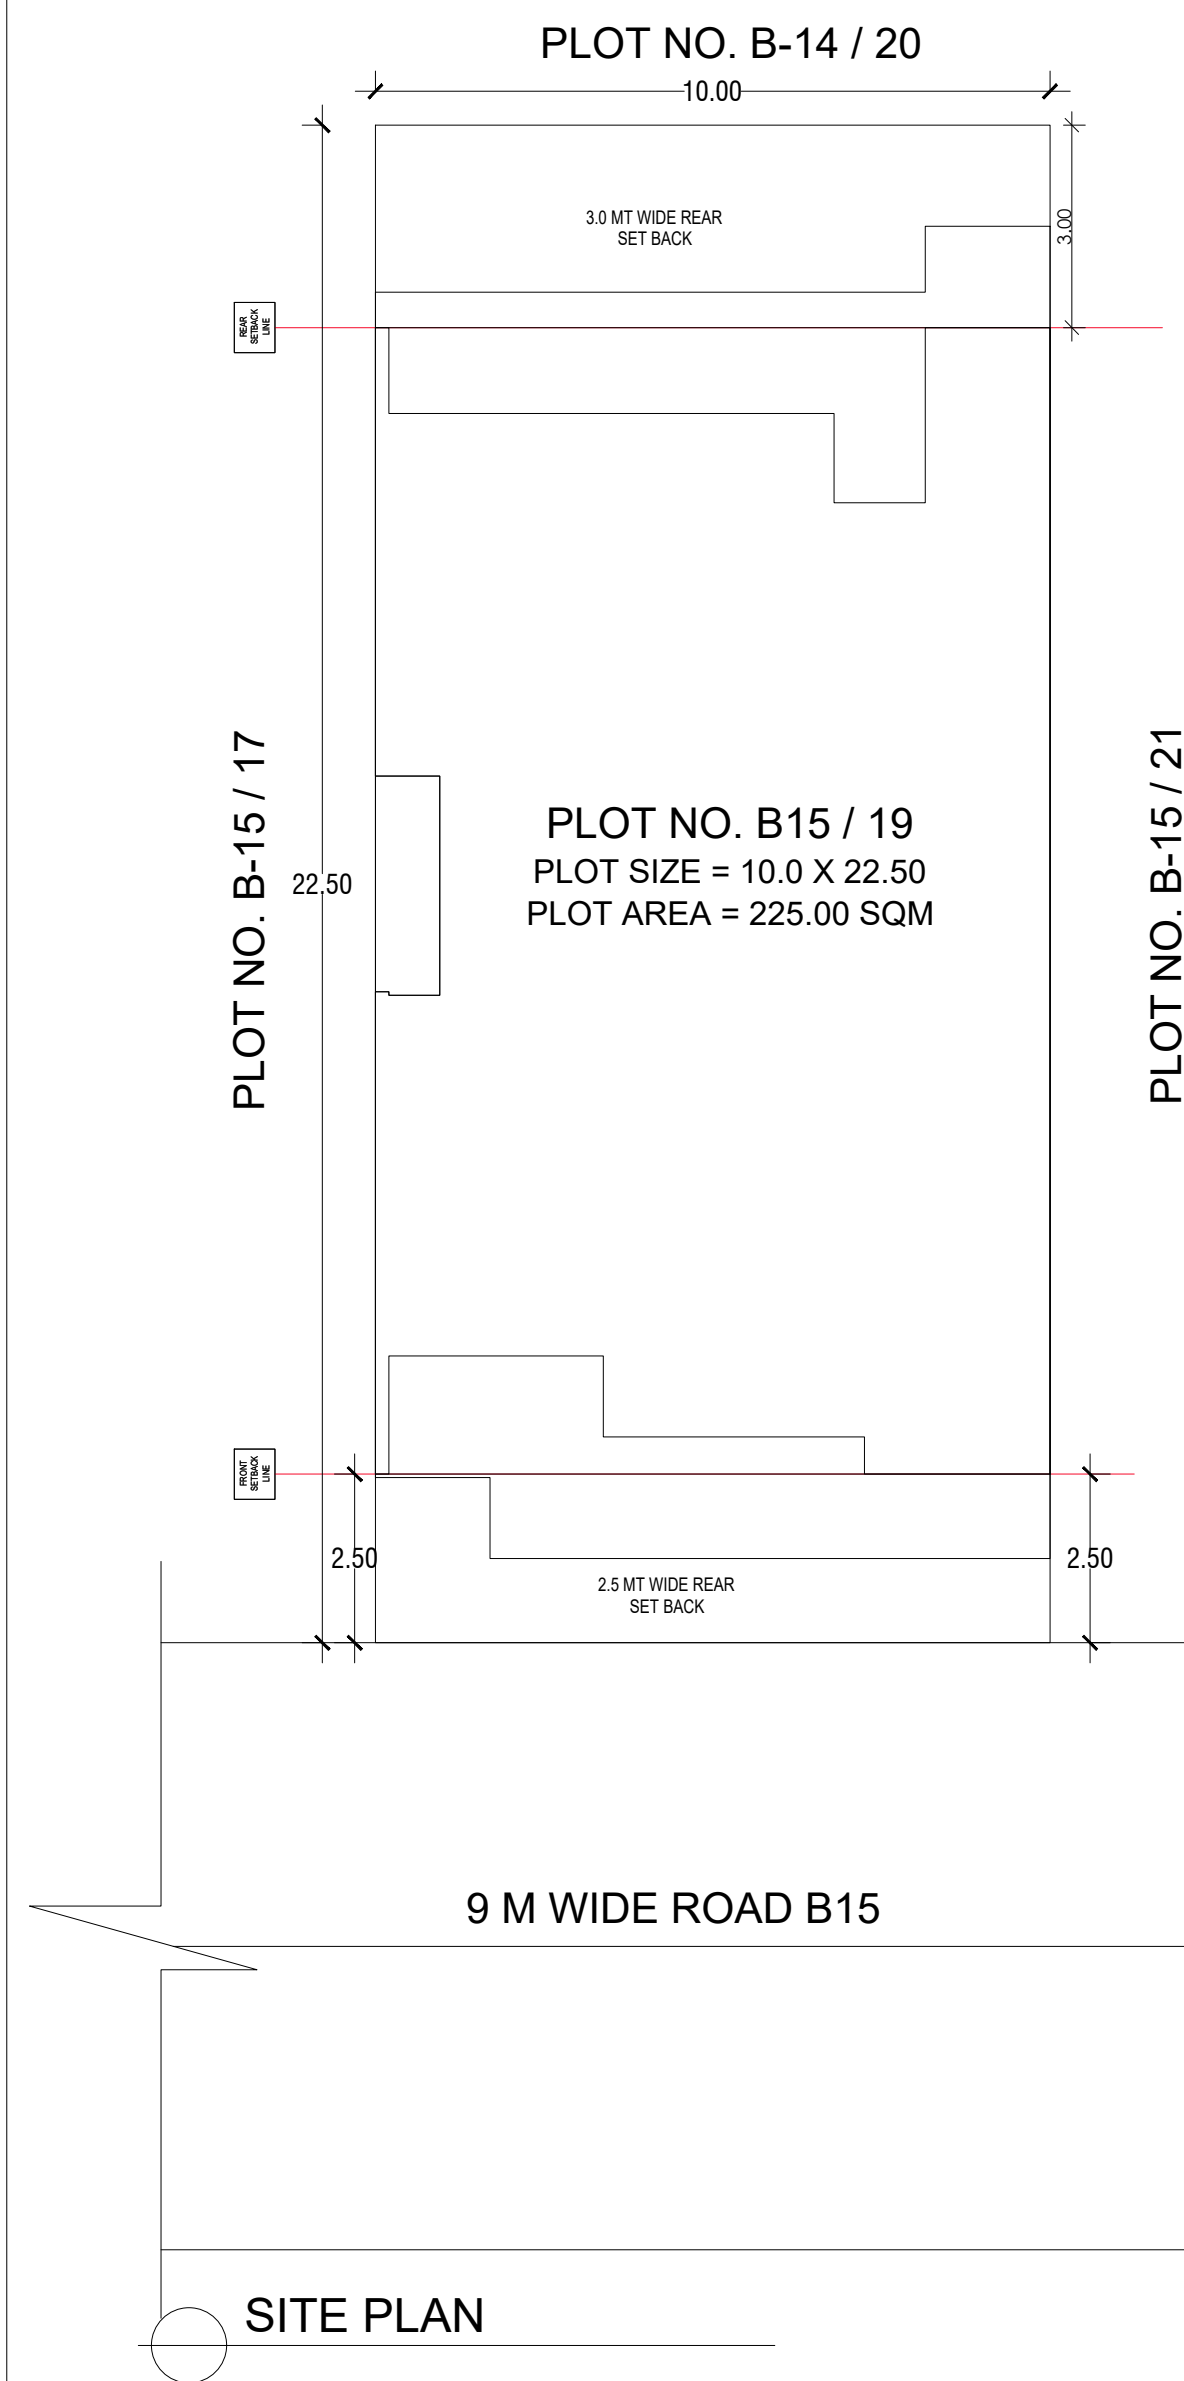


SITE PLAN



FRONT ELEVATION


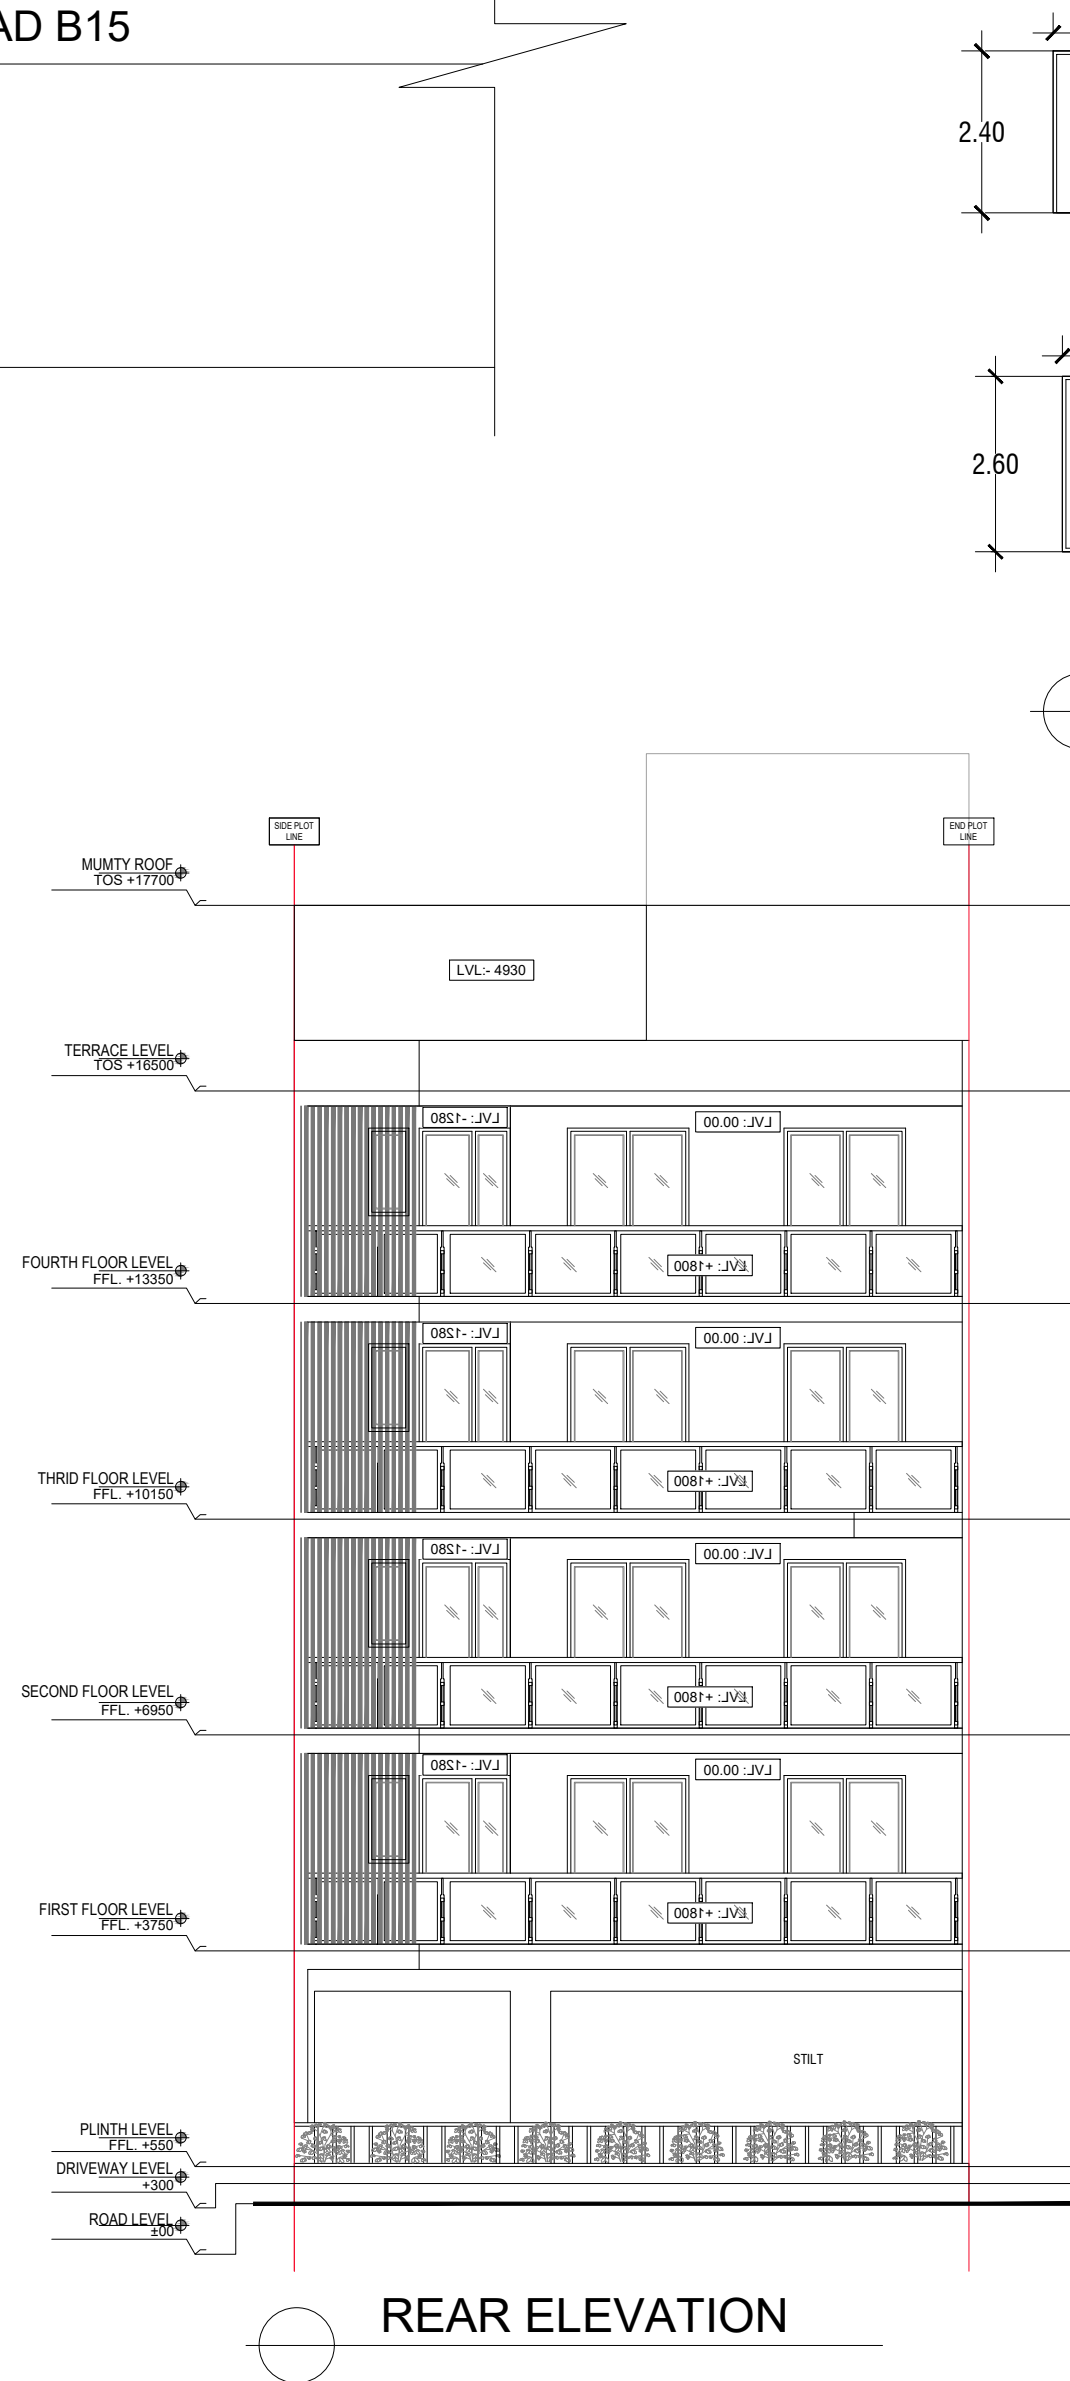


REAR ELEVATION

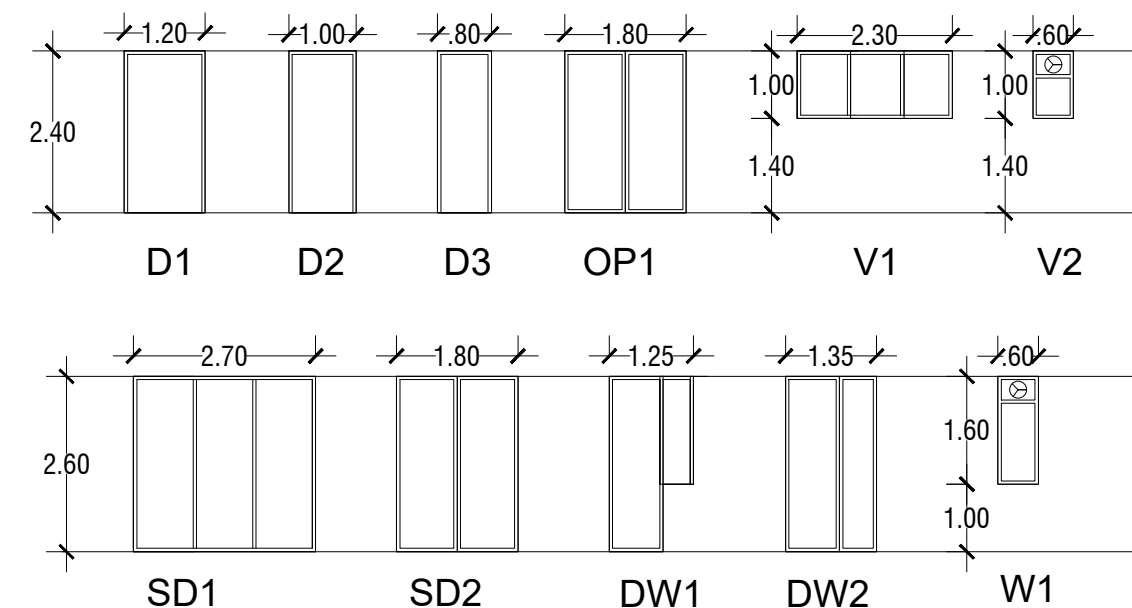

DOOR WINDOW SCHEDULE

DOOR WINDOW SCHEDULE					
SR. NO.	LEGEND	WIDTH (MM)	HEIGHT (MM)	C/L LVL (From FFL)	L/TEL LVL (From FFL)
1	D1	1200	2430	0	2400
2	D2	1000	2430	0	2400
3	D3	600	2430	0	2400
4	OP1	1800	2430	0	2400
5	SD1	2700	2630	0	2600
6	SD2	1800	2630	0	2600
7	DW1	1250	2630	0	2600
8	DW2	1250	2630	0	2600
9	W1	600	3300	1300	2600
10	V1	2300	600	1400	2400
11	V2	600	600	1400	2400

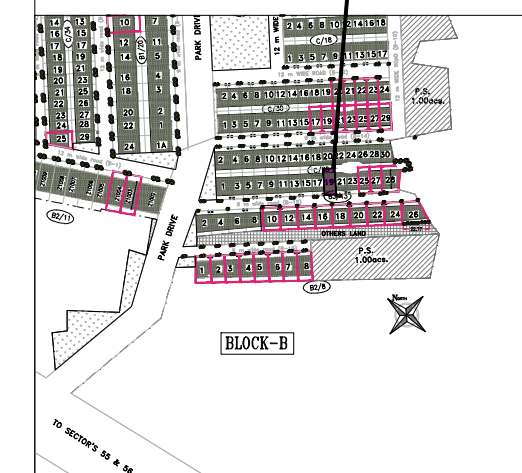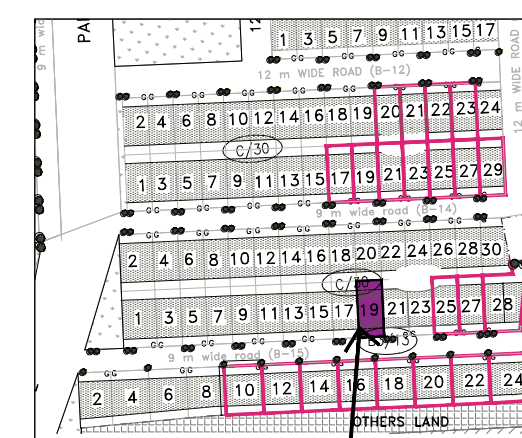

PLOT TYPE AS PER REVISED ZONING PLAN FOR DLF - V, GURUGRAM (HARYANA) PLOT NO: B-15 / 19, AT 9 M WIDE ROAD B-15

Clients :-

M/s DLF LIMITED.

Architects

Arcop Associates Pvt. Ltd.
Plot- 36b, Sec-32, Gurgaon-122001
Ph: 26242050, 26242169

Architect's Signature

Owners' Signature

Project :-

Proposed Residential Building (Independent floors), On Plot No. B-15/ 19, DLF - V, Gurugram, Haryana

Drawing Title:-

FLOOR PLANS, ELEVATION & SECTION, SITE PLAN

Date 29-12-2021 Drawing No. 01

SCALE