




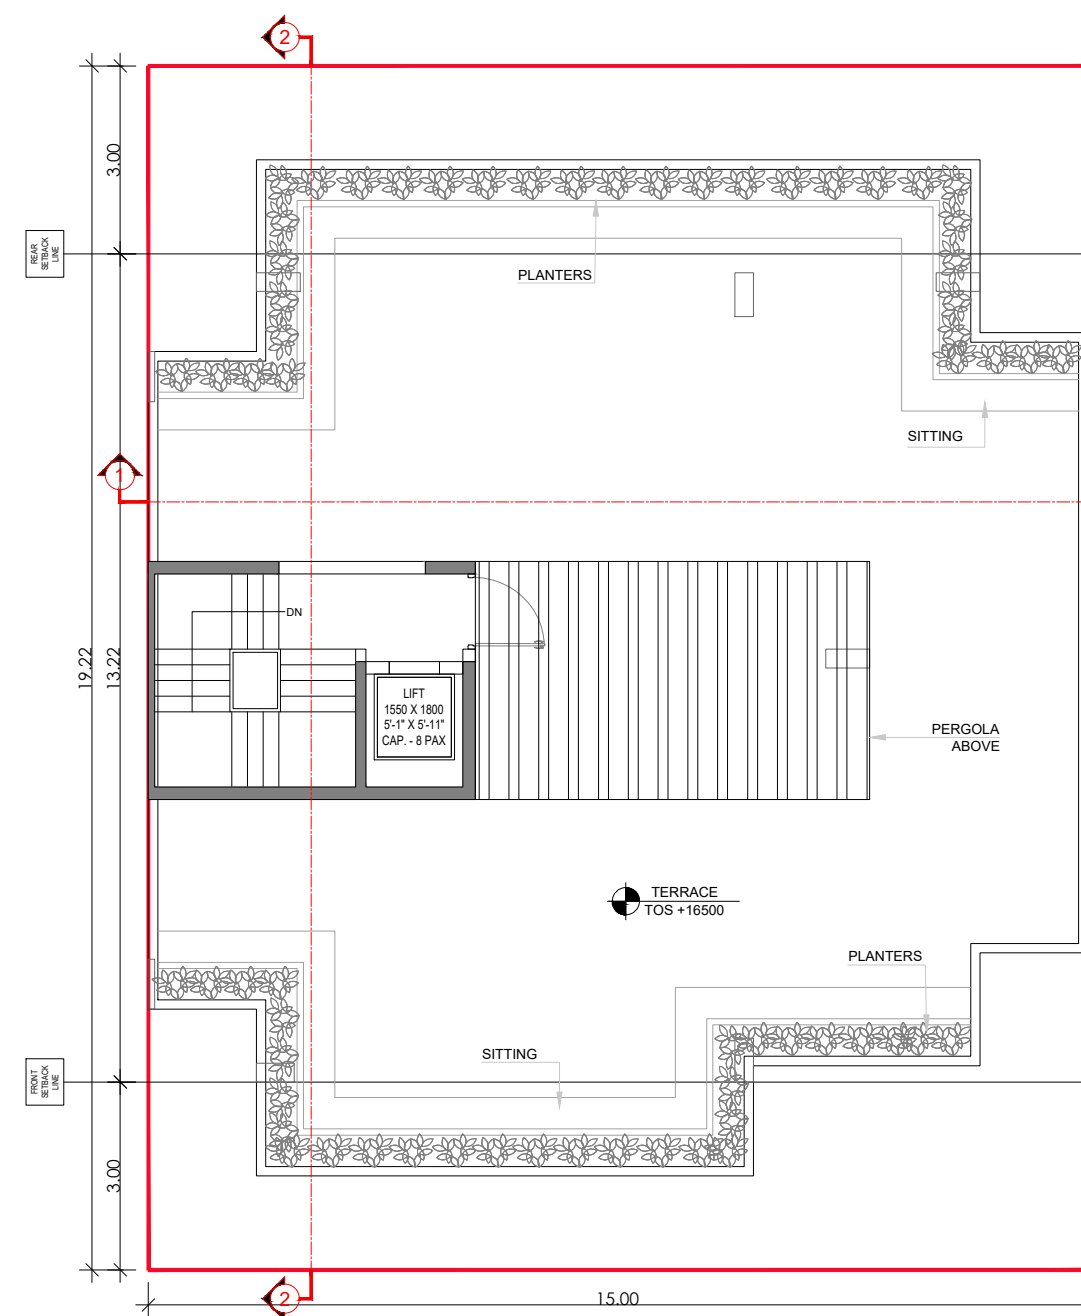


TERRACE FLOOR PLAN

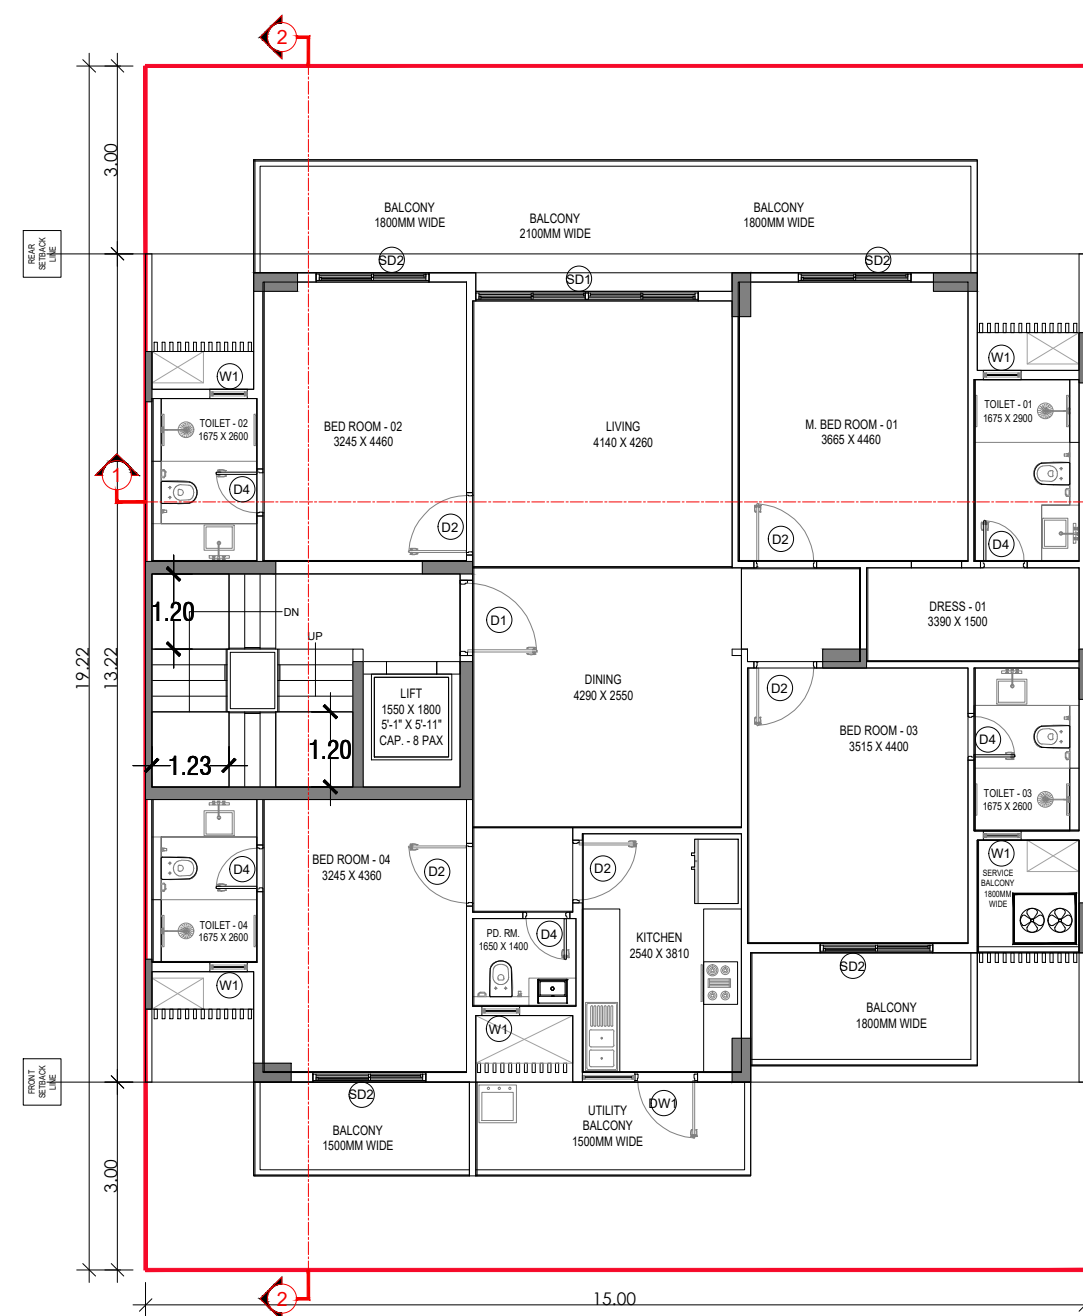


TYPICAL FLOOR PLAN

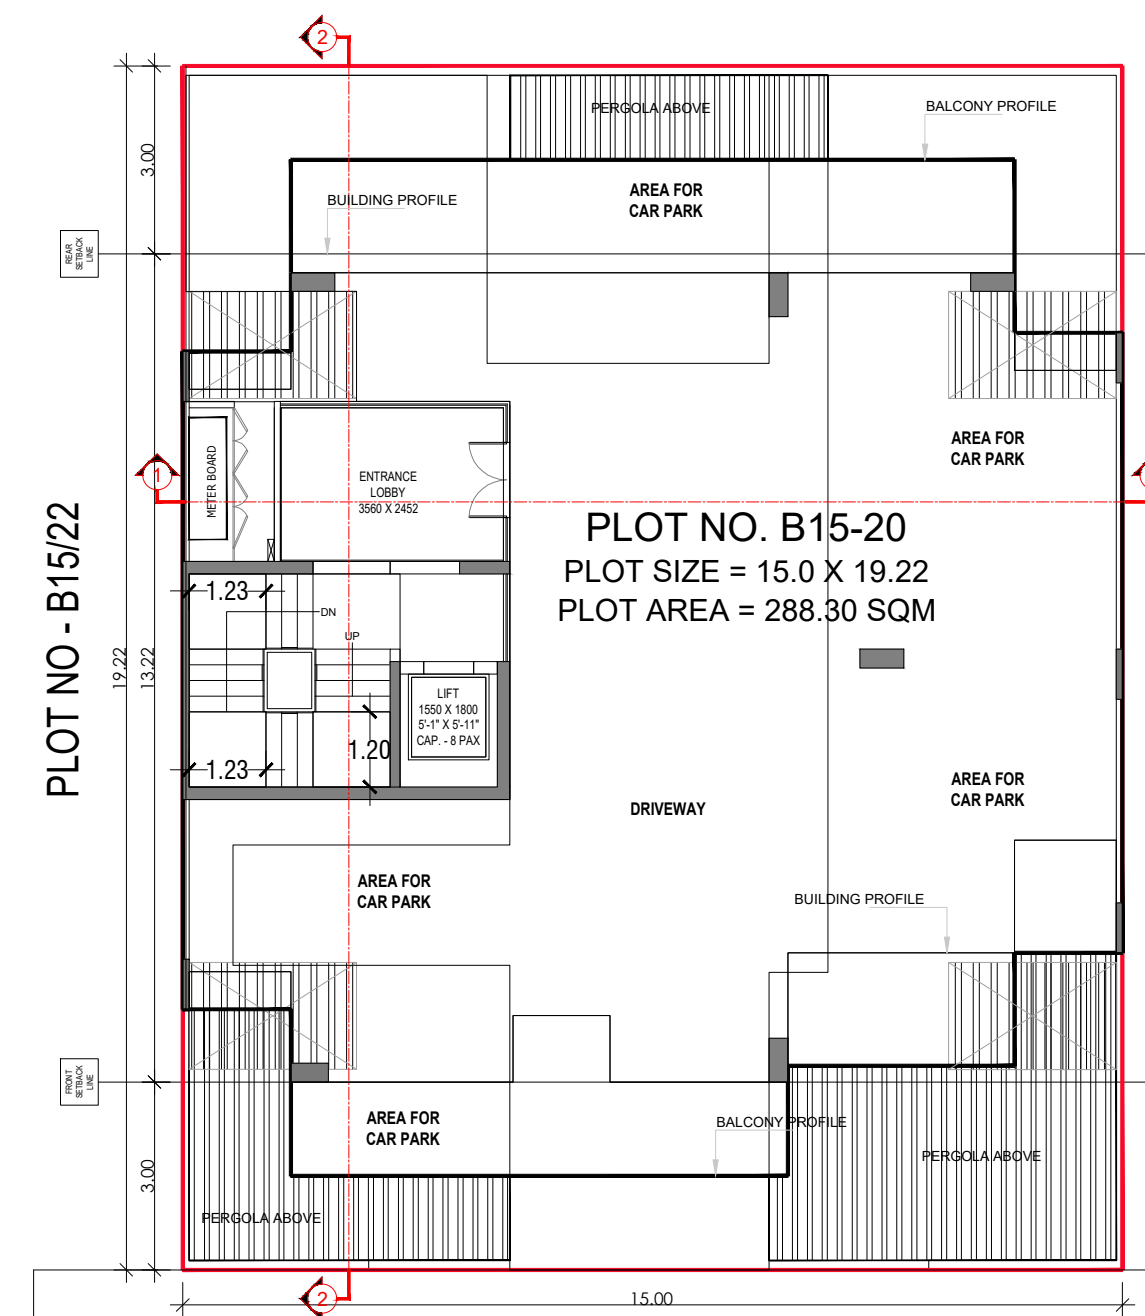


STILT FLOOR PLAN

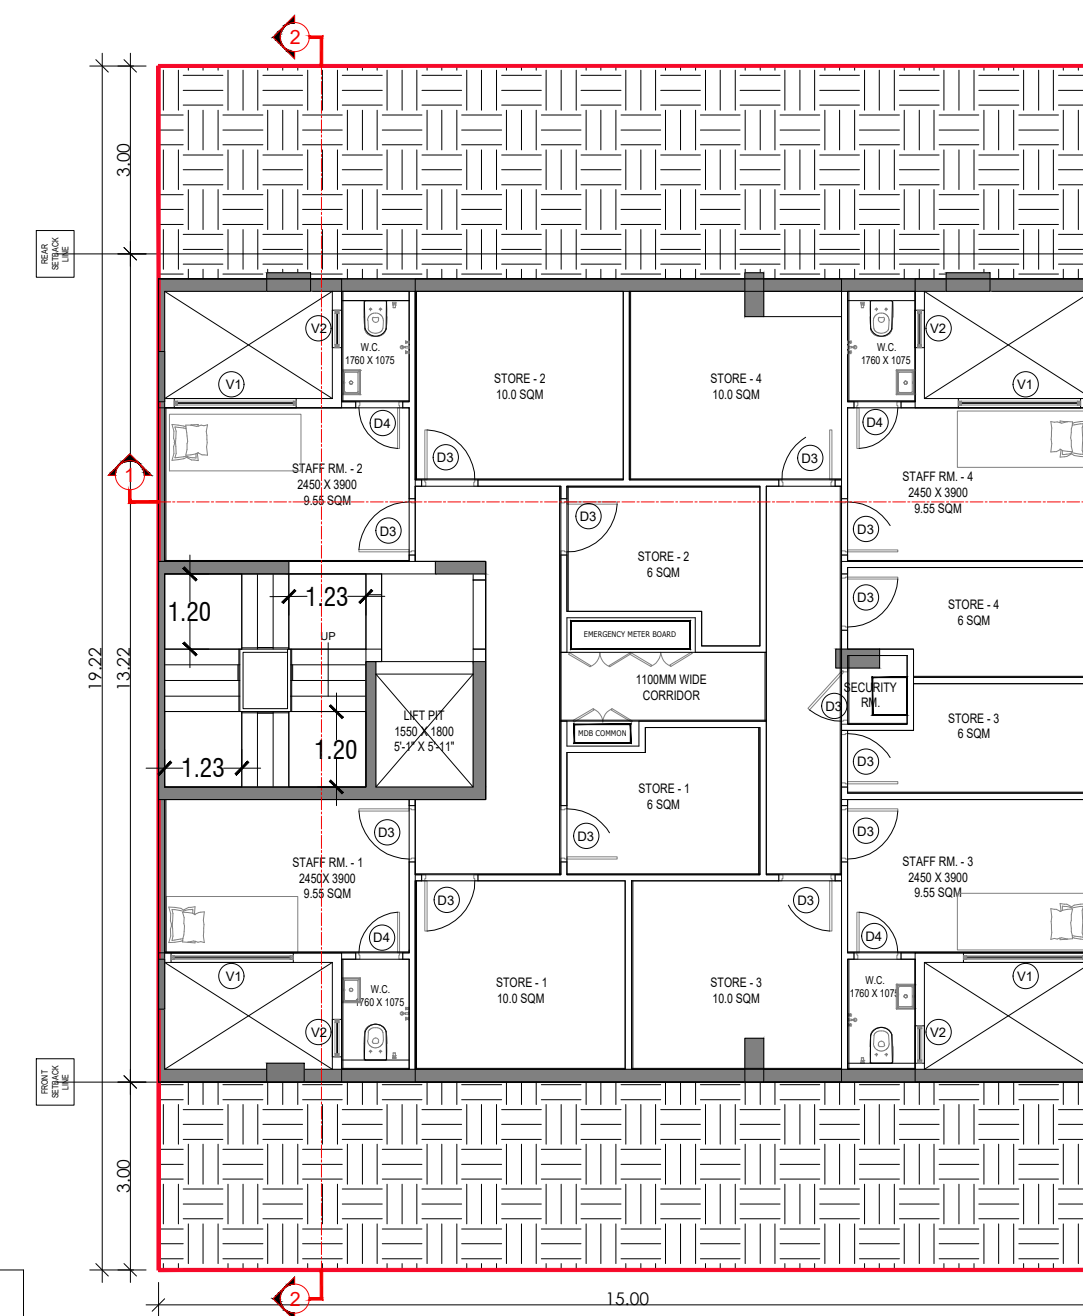


BASEMENT FLOOR PLAN

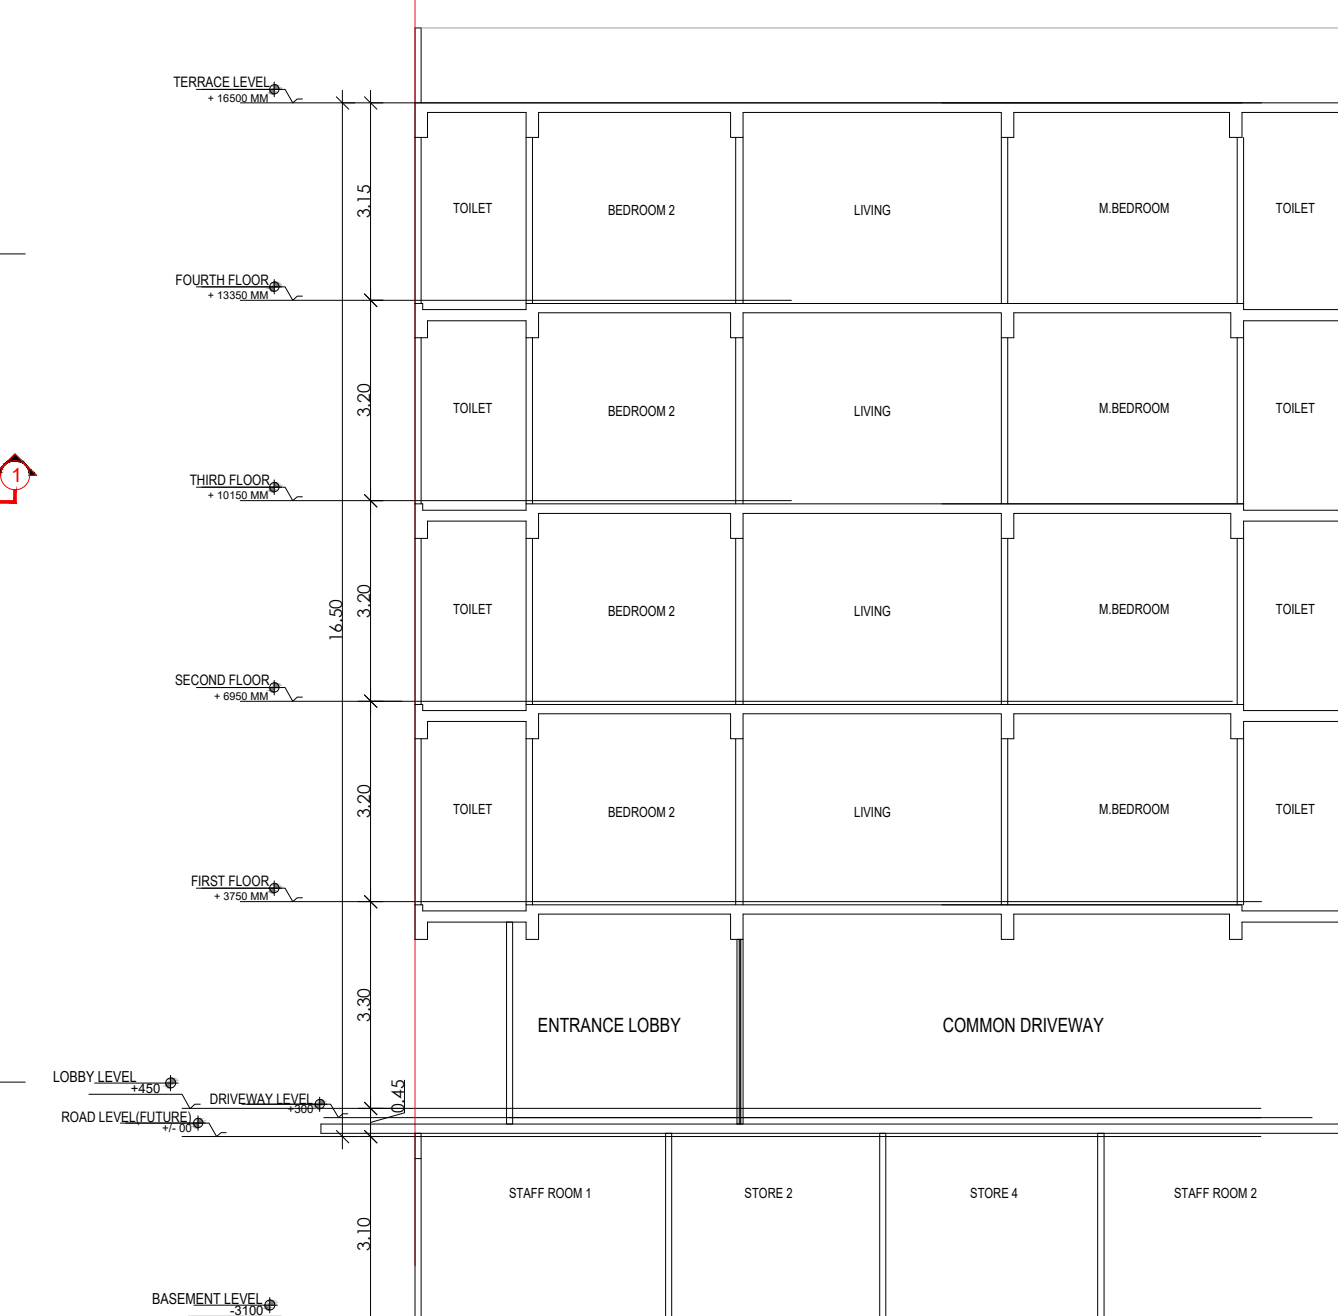

SECTION 1

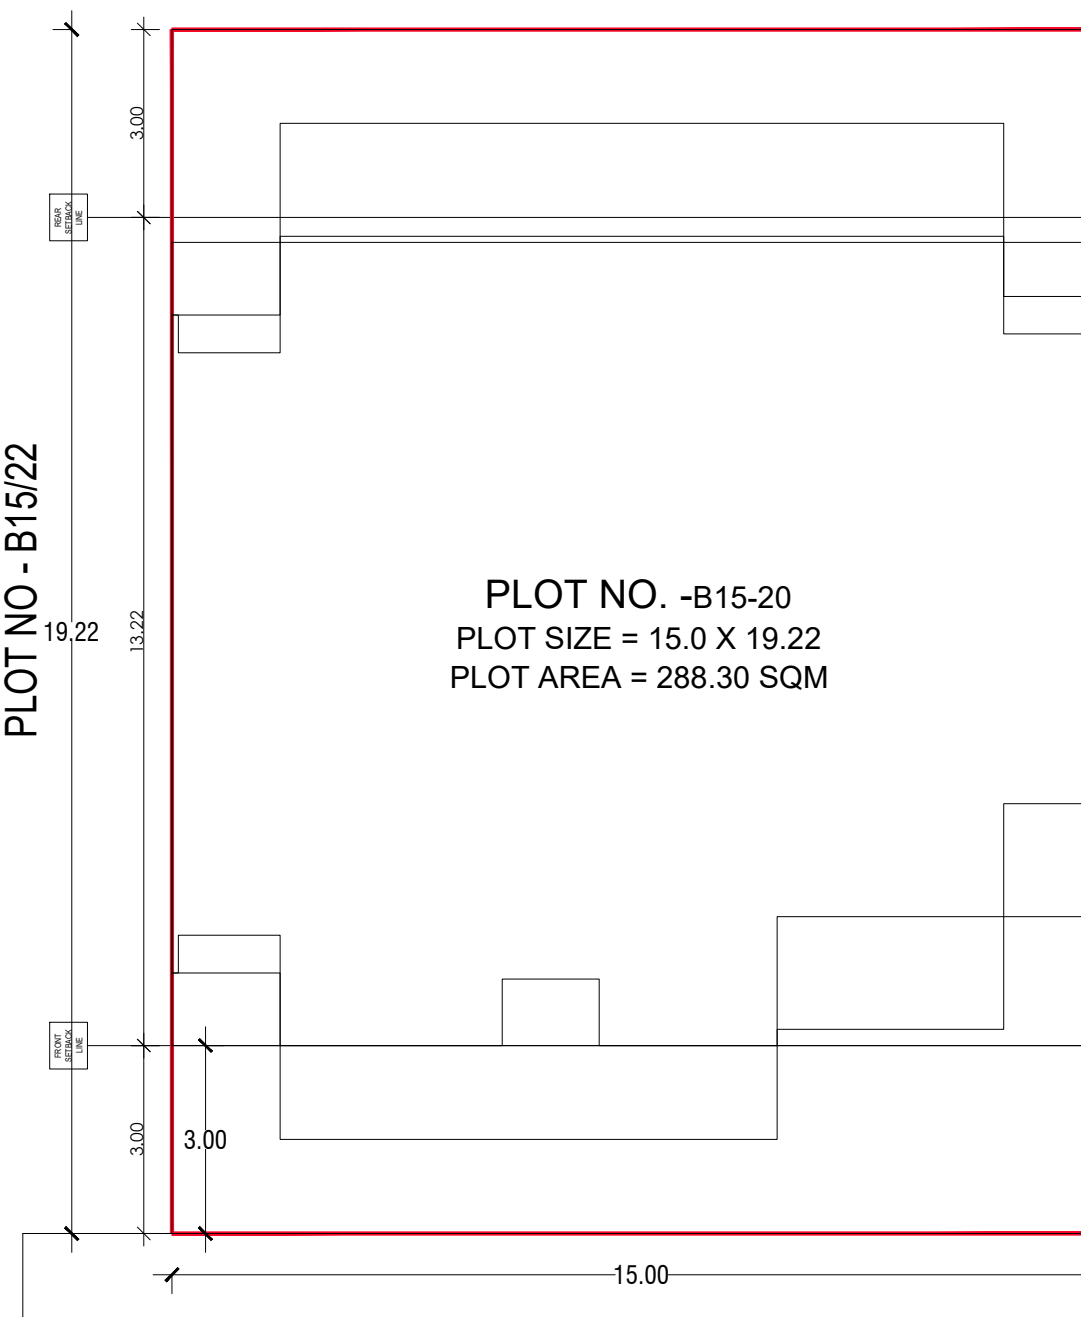


SITE PLAN

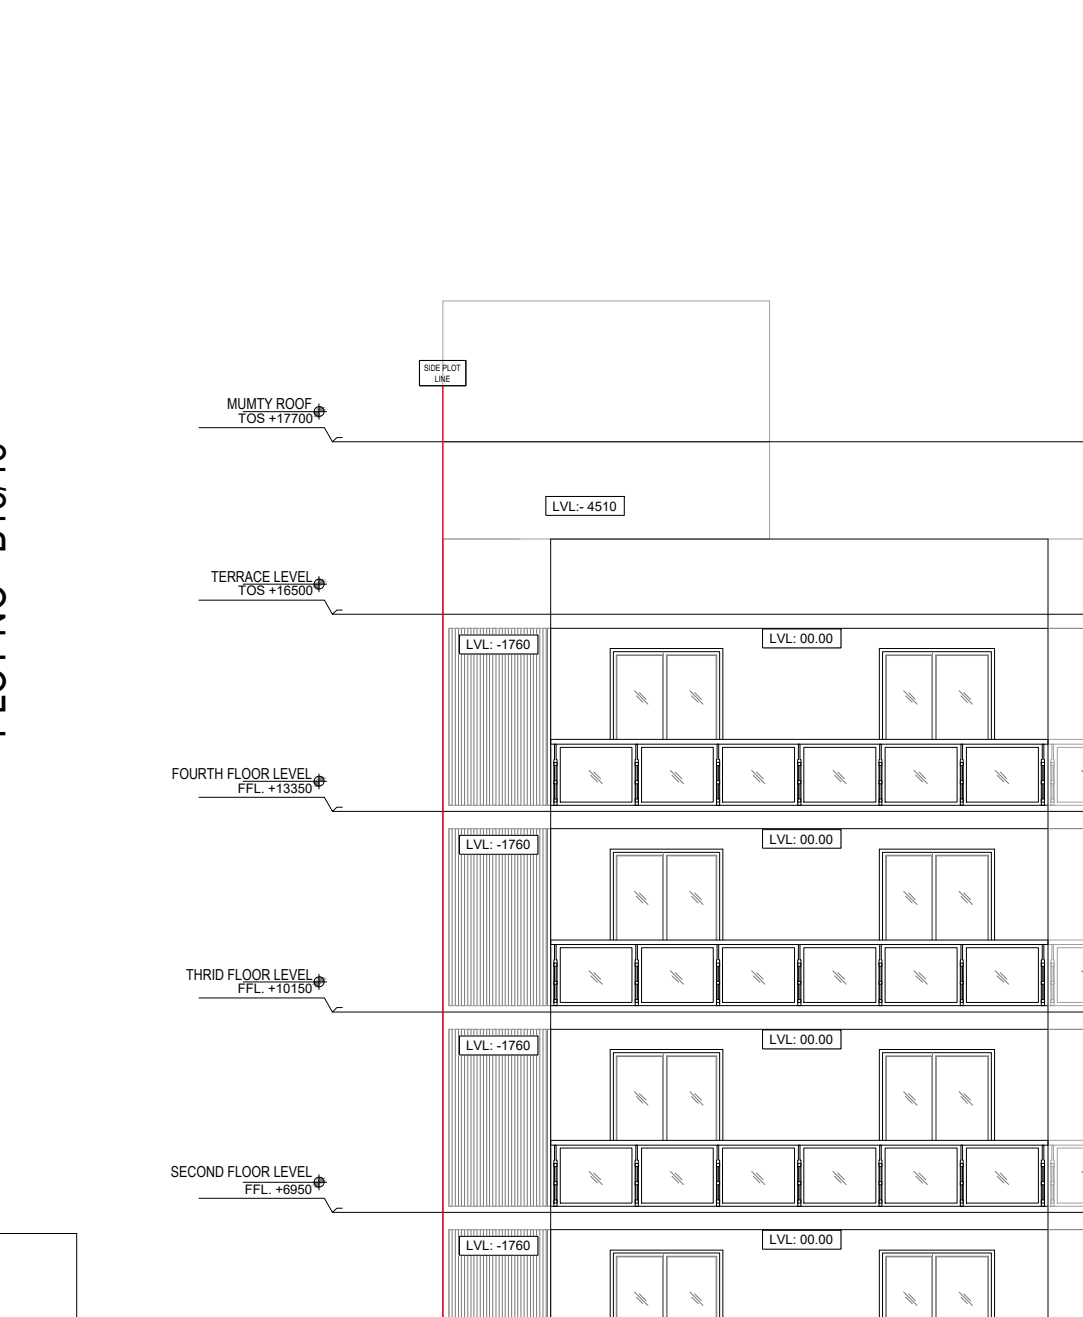

FRONT ELEVATION



REAR ELEVATION

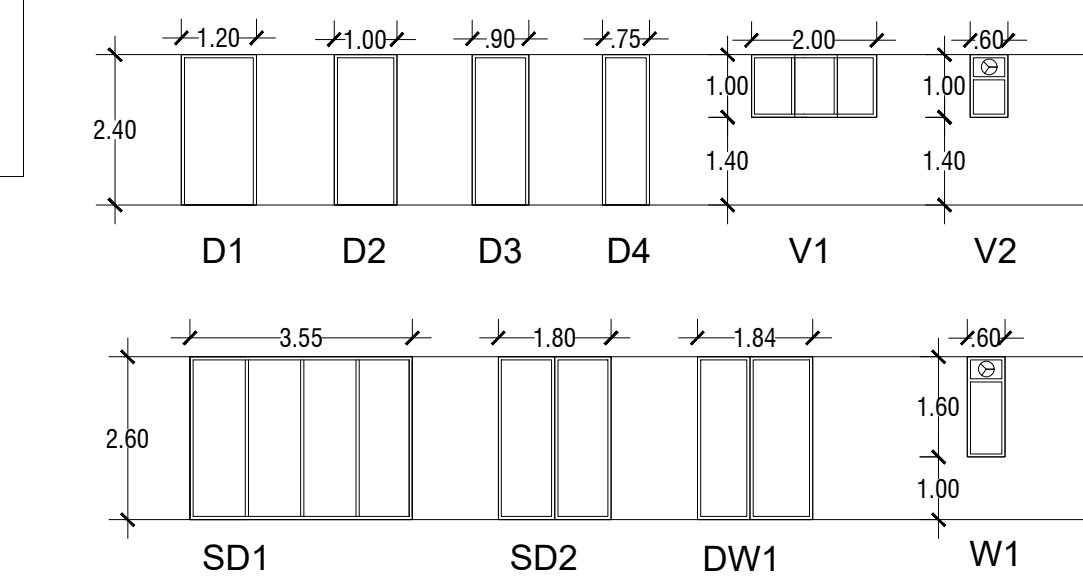

DOOR WINDOW SCHEDULE					
SR. NO.	LEGEND	WIDTH (MM)	HEIGHT (MM)	GILL LVL (From FFL)	LINTEL LVL (From FFL)
1	D1	1200	2400	0	2400
2	D2	1300	2400	0	2400
3	D3	900	2400	0	2400
4	D4	750	2400	0	2400
5	SD1	3550	2500	0	2500
6	N1/2	1800	2500	0	2500
7	DW1	1840	2500	0	2500
9	W1	900	1300	1300	2500
13	V1	1950	1000	1400	2400
11	V2	500	1000	1400	2400



SECTION 2



PLOT TYPE AS PER REVISED ZONING PLAN FOR DLF - 5, GURUGRAM (HARYANA) PLOT NO: B-15 (20, AT 9 M WIDE ROAD B-15

Clients :-

M/s DLF LIMITED.

Architects

Arcop Associates Pvt. Ltd.
Plot-36b, Sec-32, Gurgaon-122001
Ph: 26542000, 26542189

Architect's Signature

Owners' Signature

Project :-

Proposed Residential Building (Independent floors), On Plot No. B-15/20, DLF - 5, Gurugram, Haryana

Drawing Title:-

FLOOR PLANS, ELEVATION & SECTION, SITE PLAN


Date

04-01-2022


Drawing No.

01


SCALE

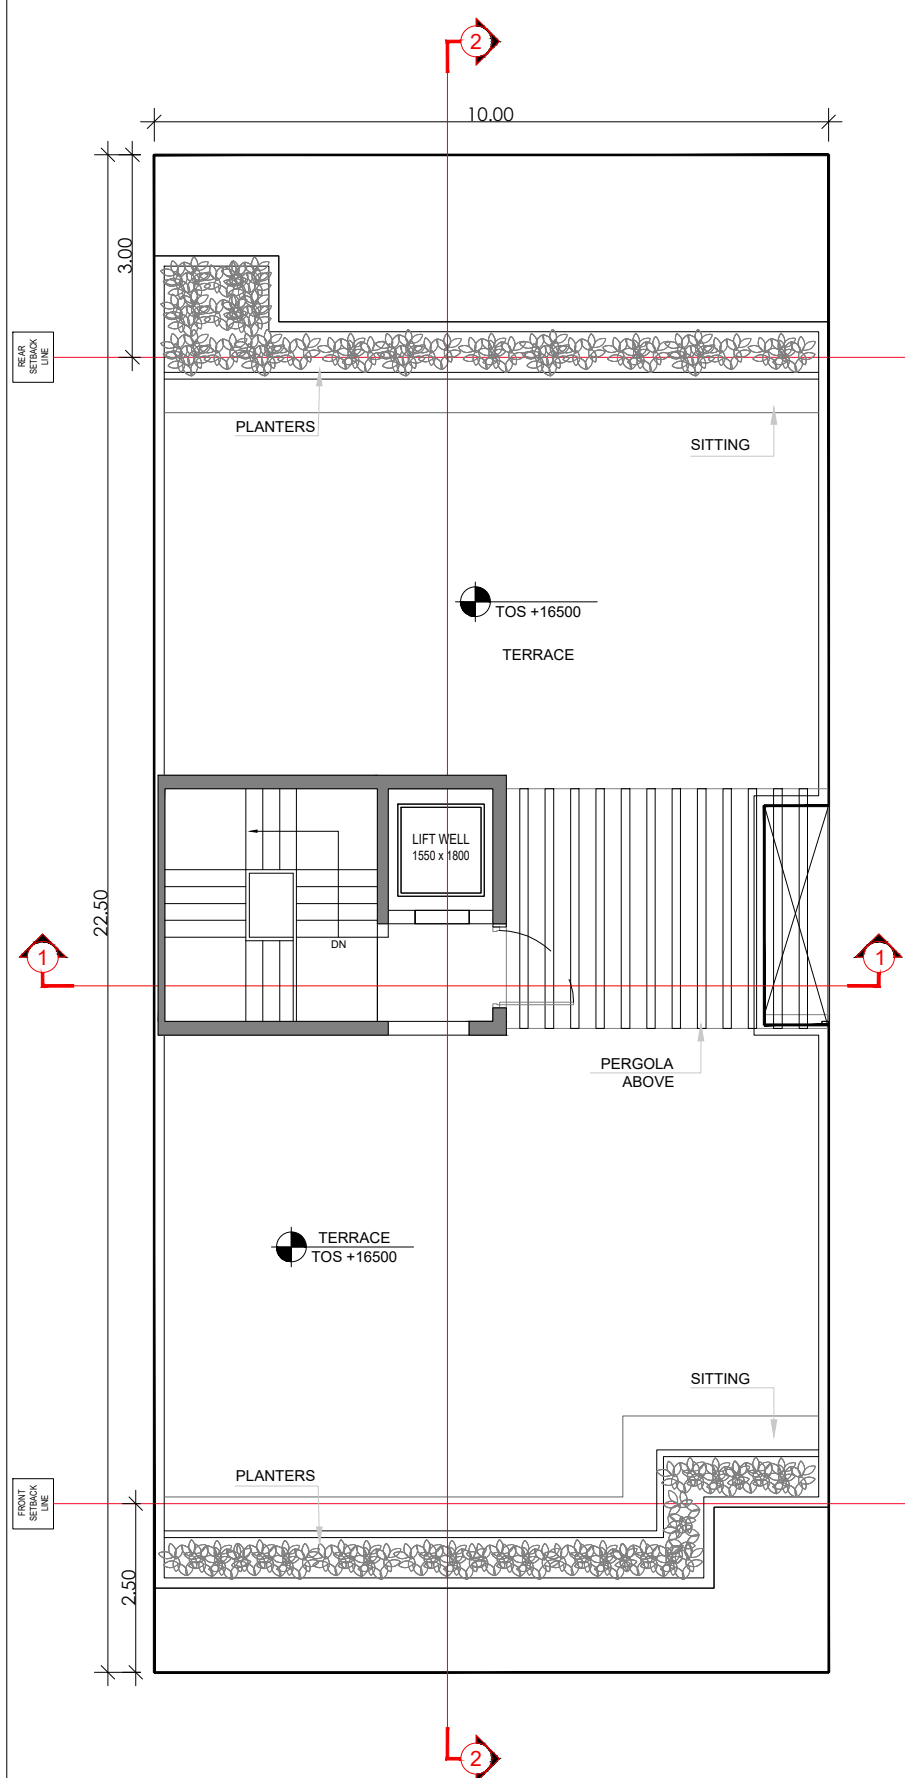

TERRACE FLOOR PLAN

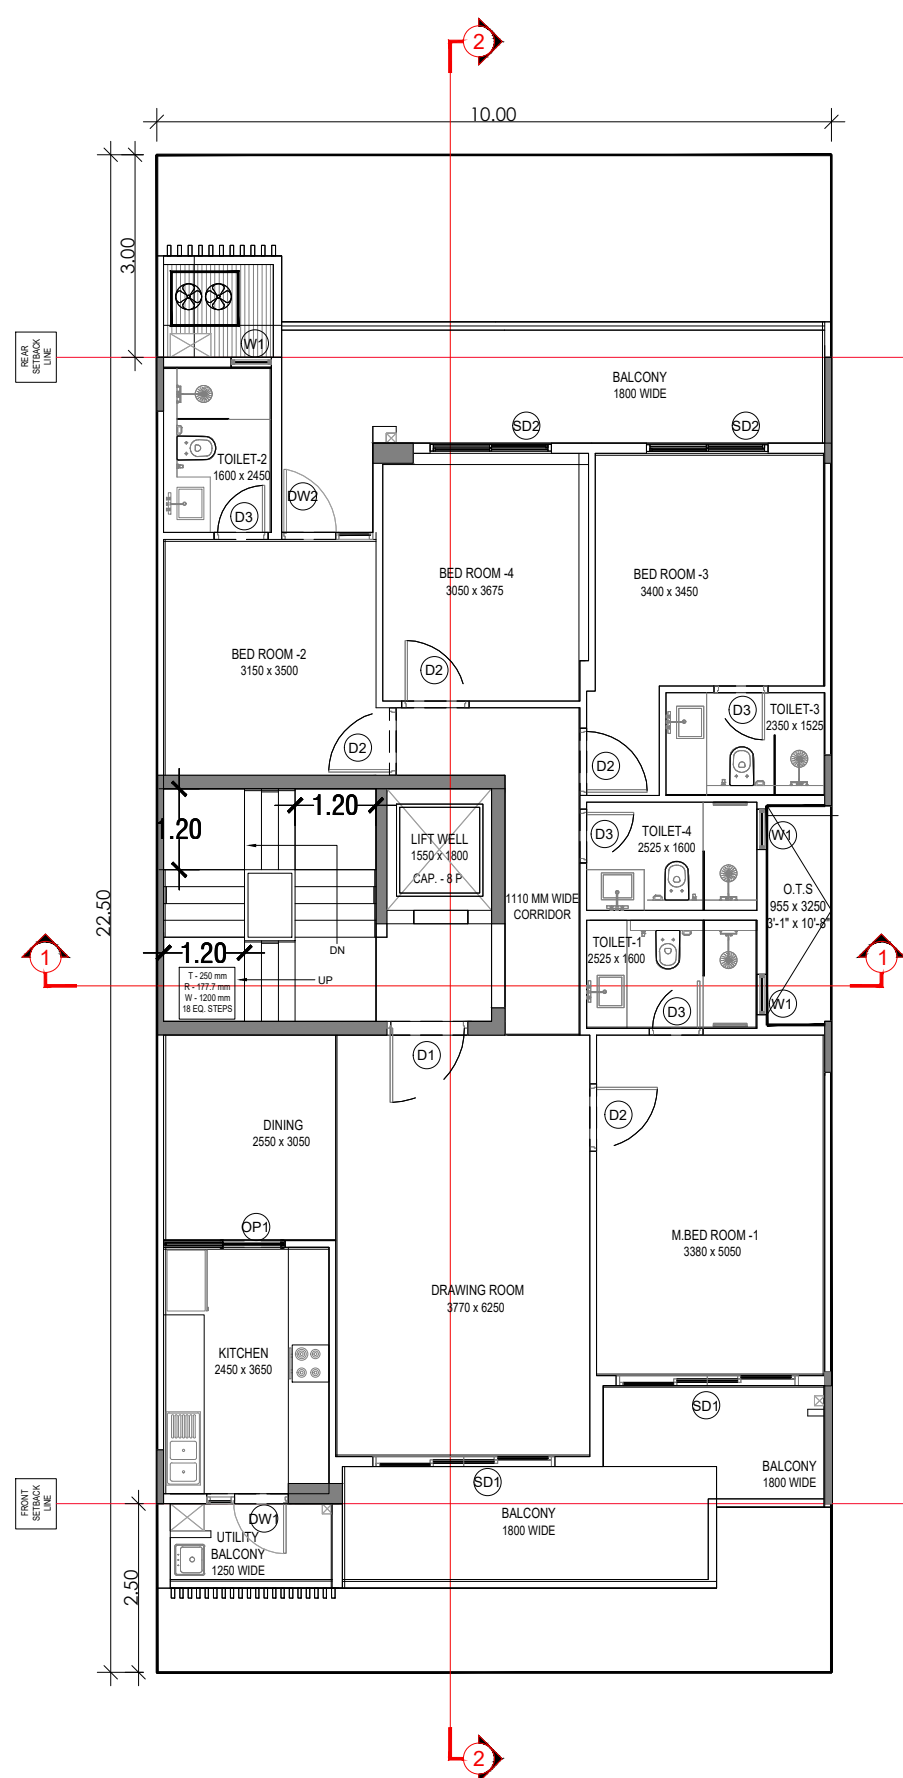


TYPICAL FLOOR PLAN

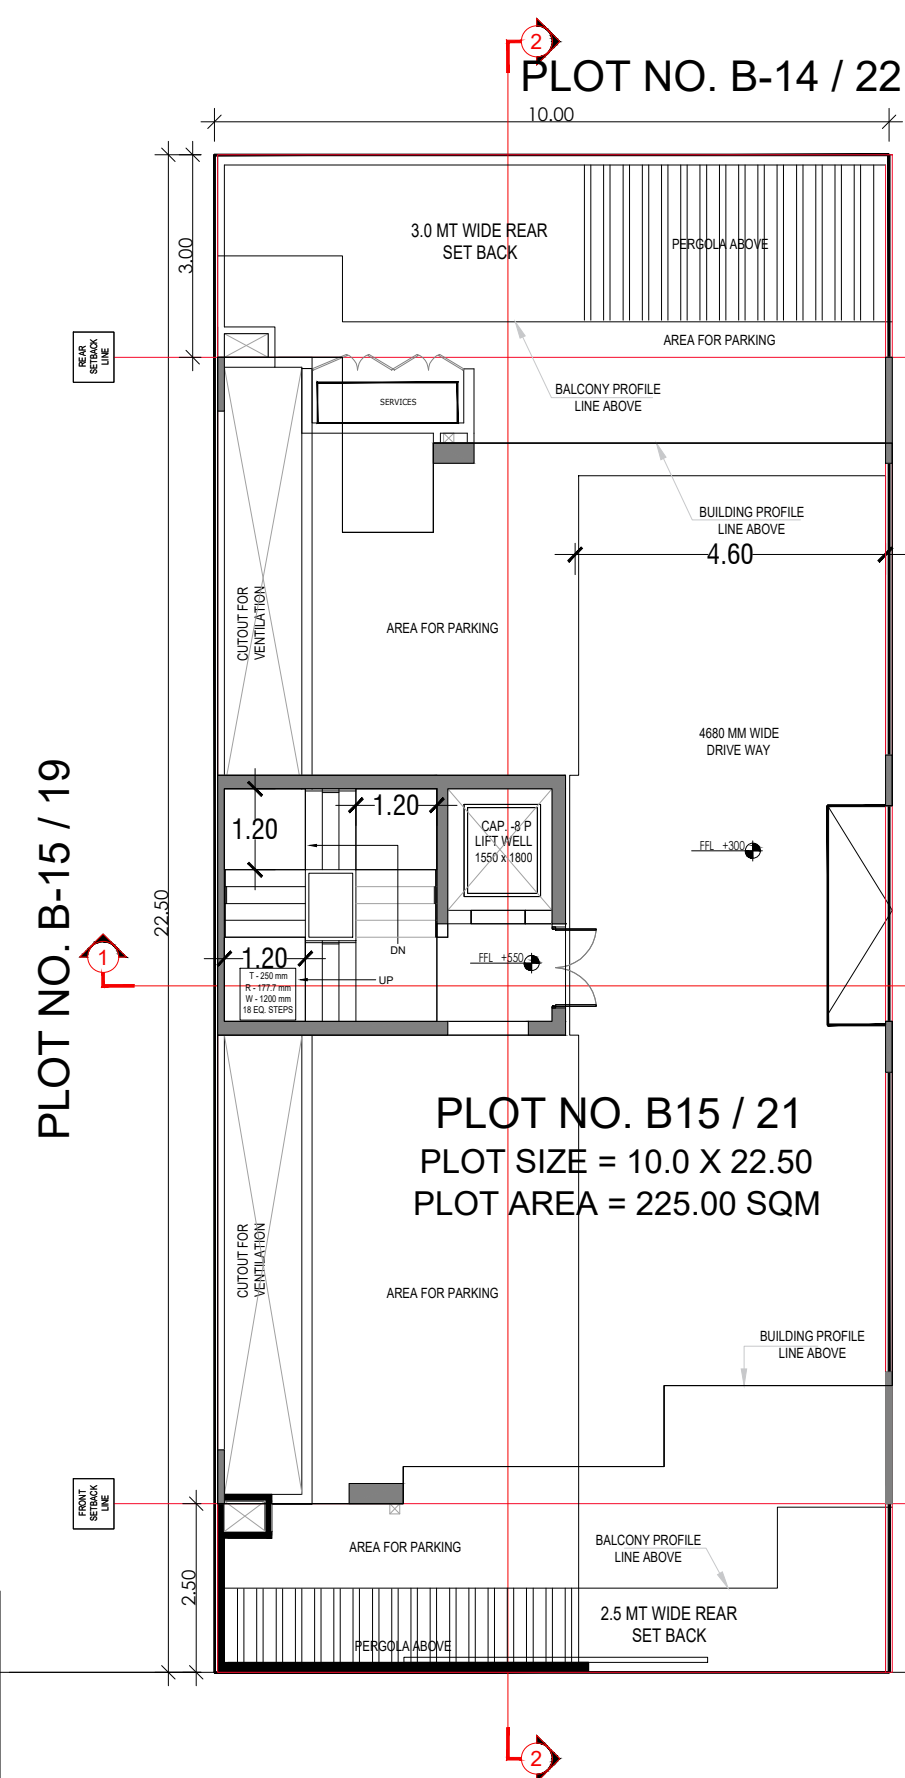


PLOT NO. B-15 / 19


PLOT NO. B-15 / 23

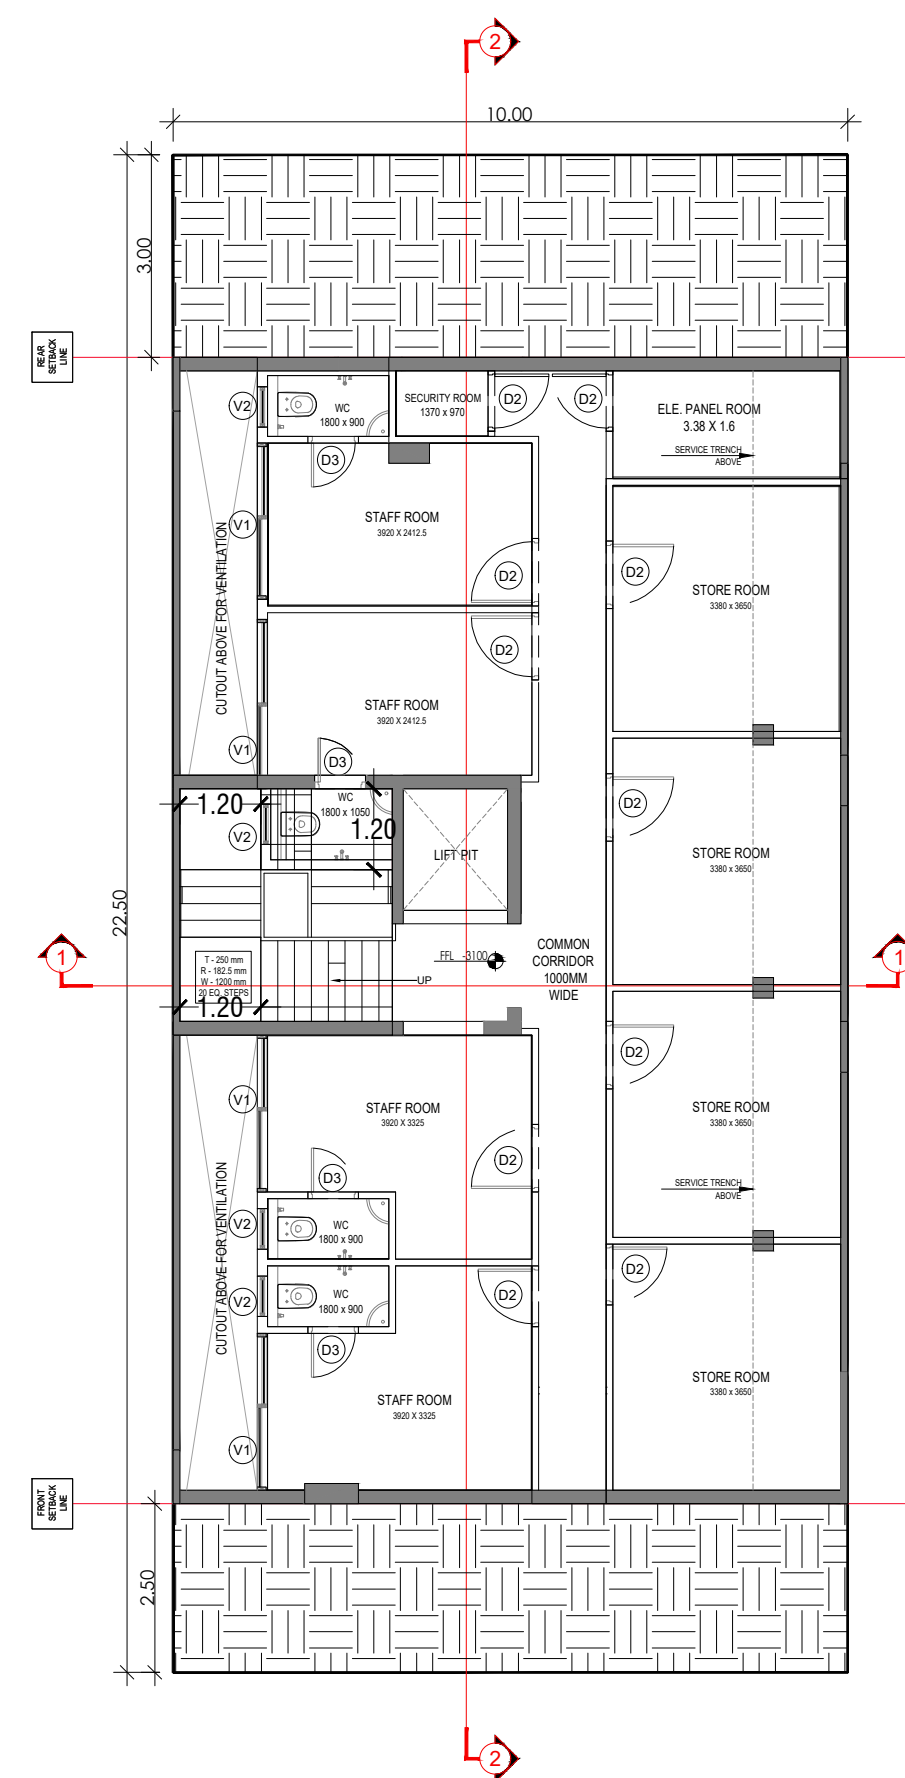


BASEMENT FLOOR PLAN

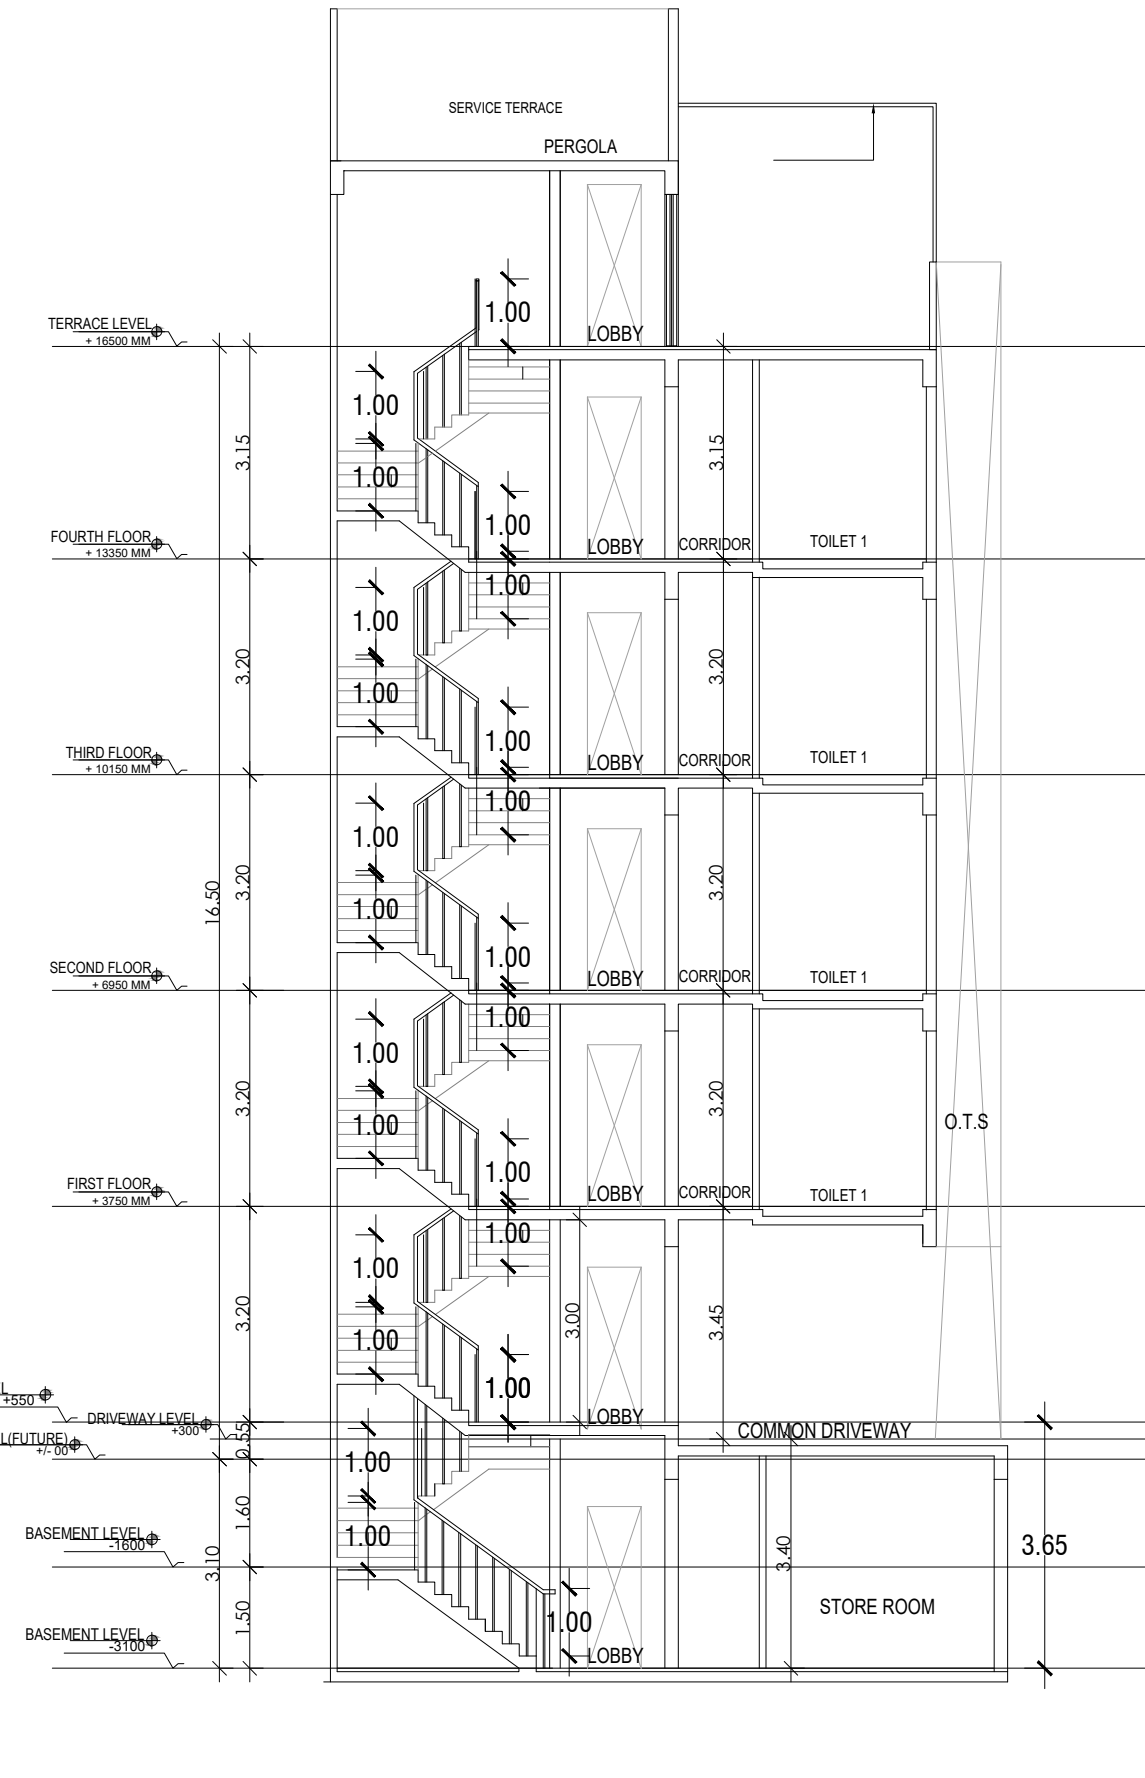


SECTION 1

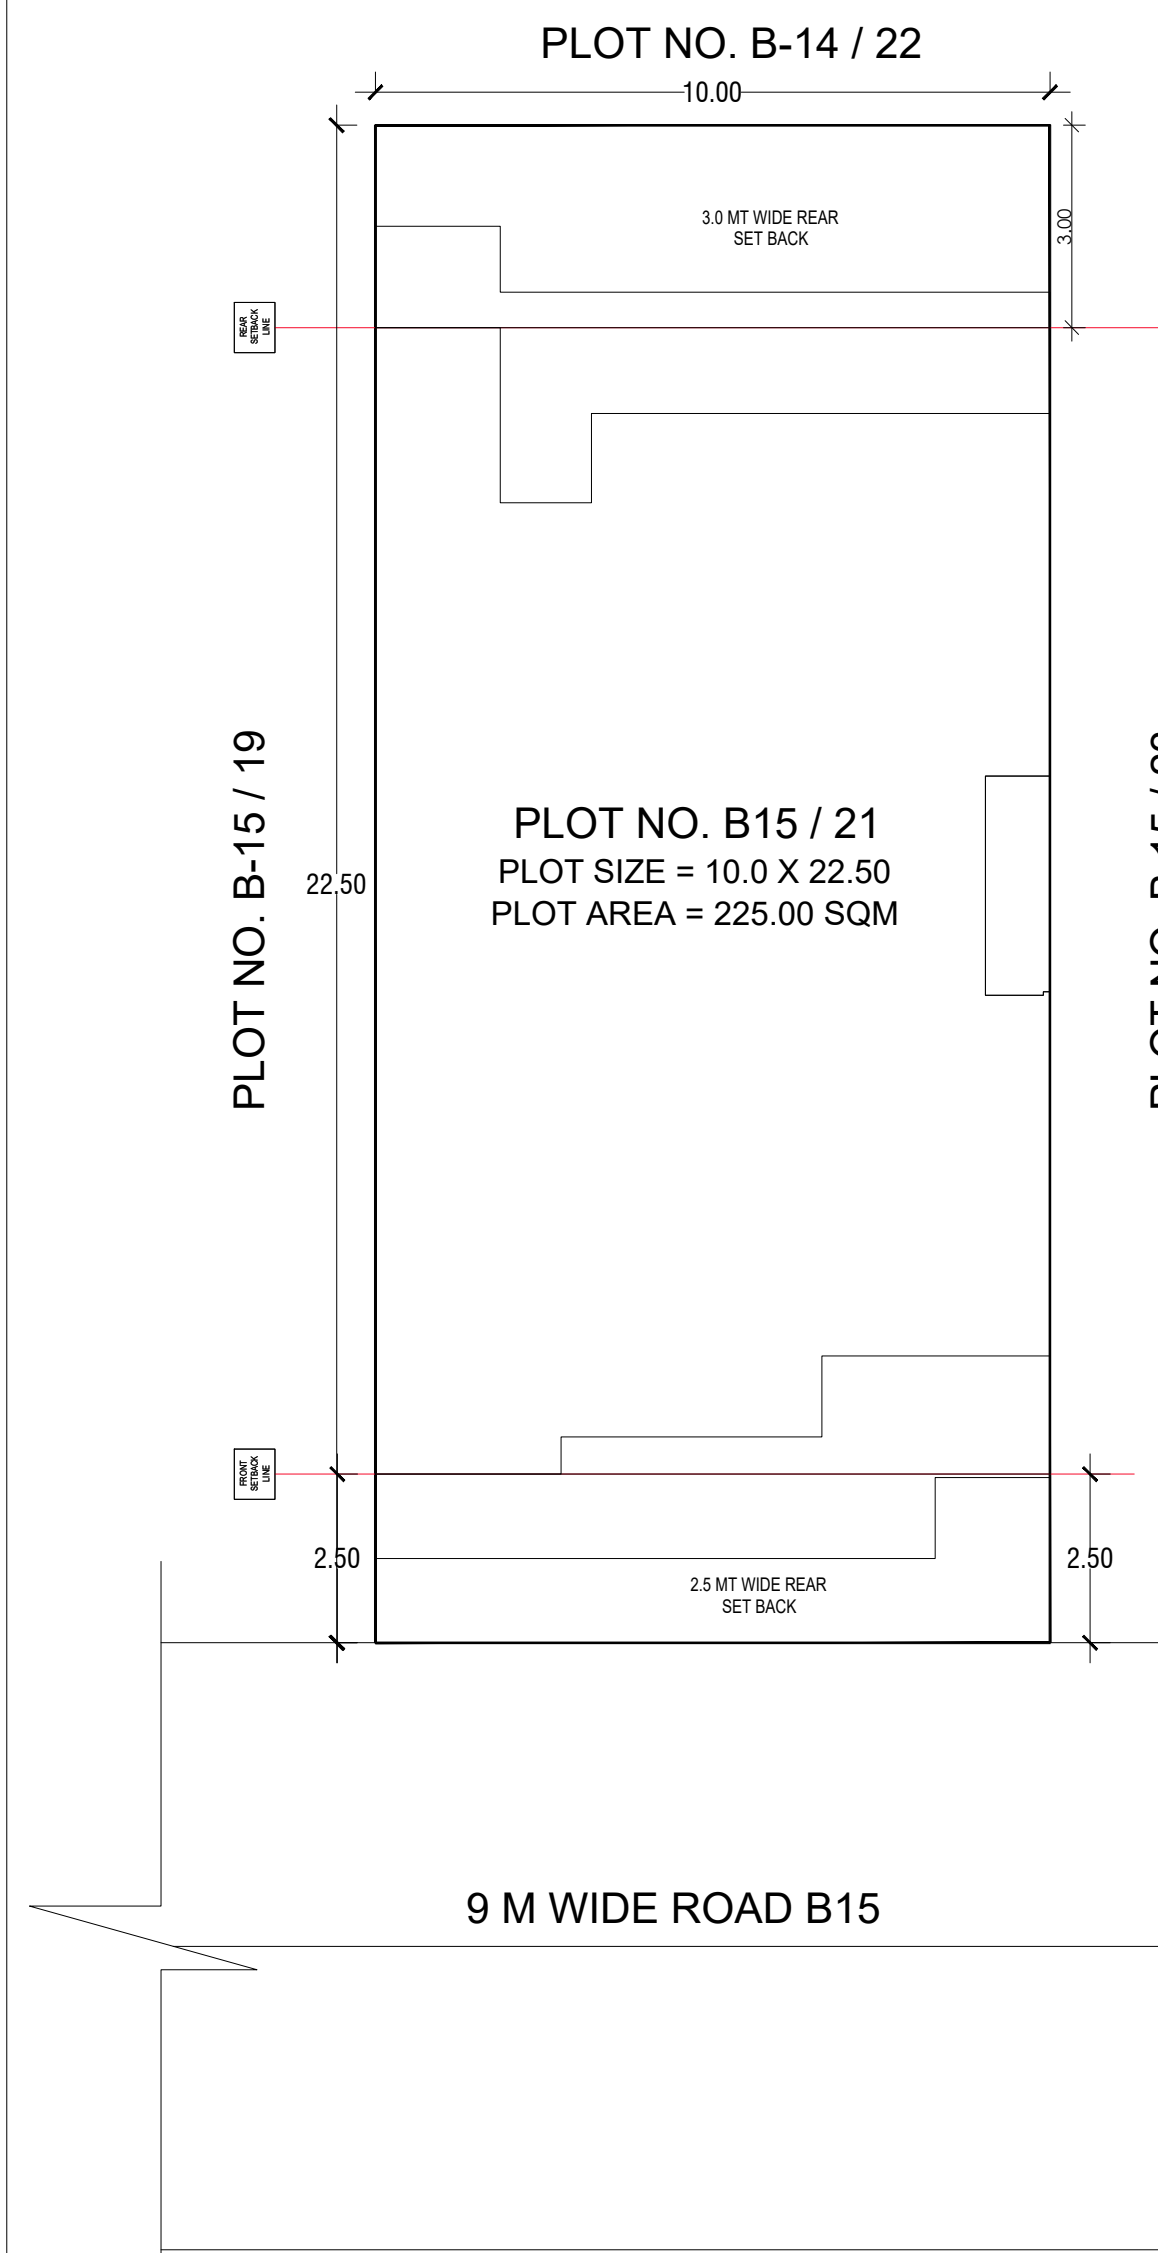


SITE PLAN

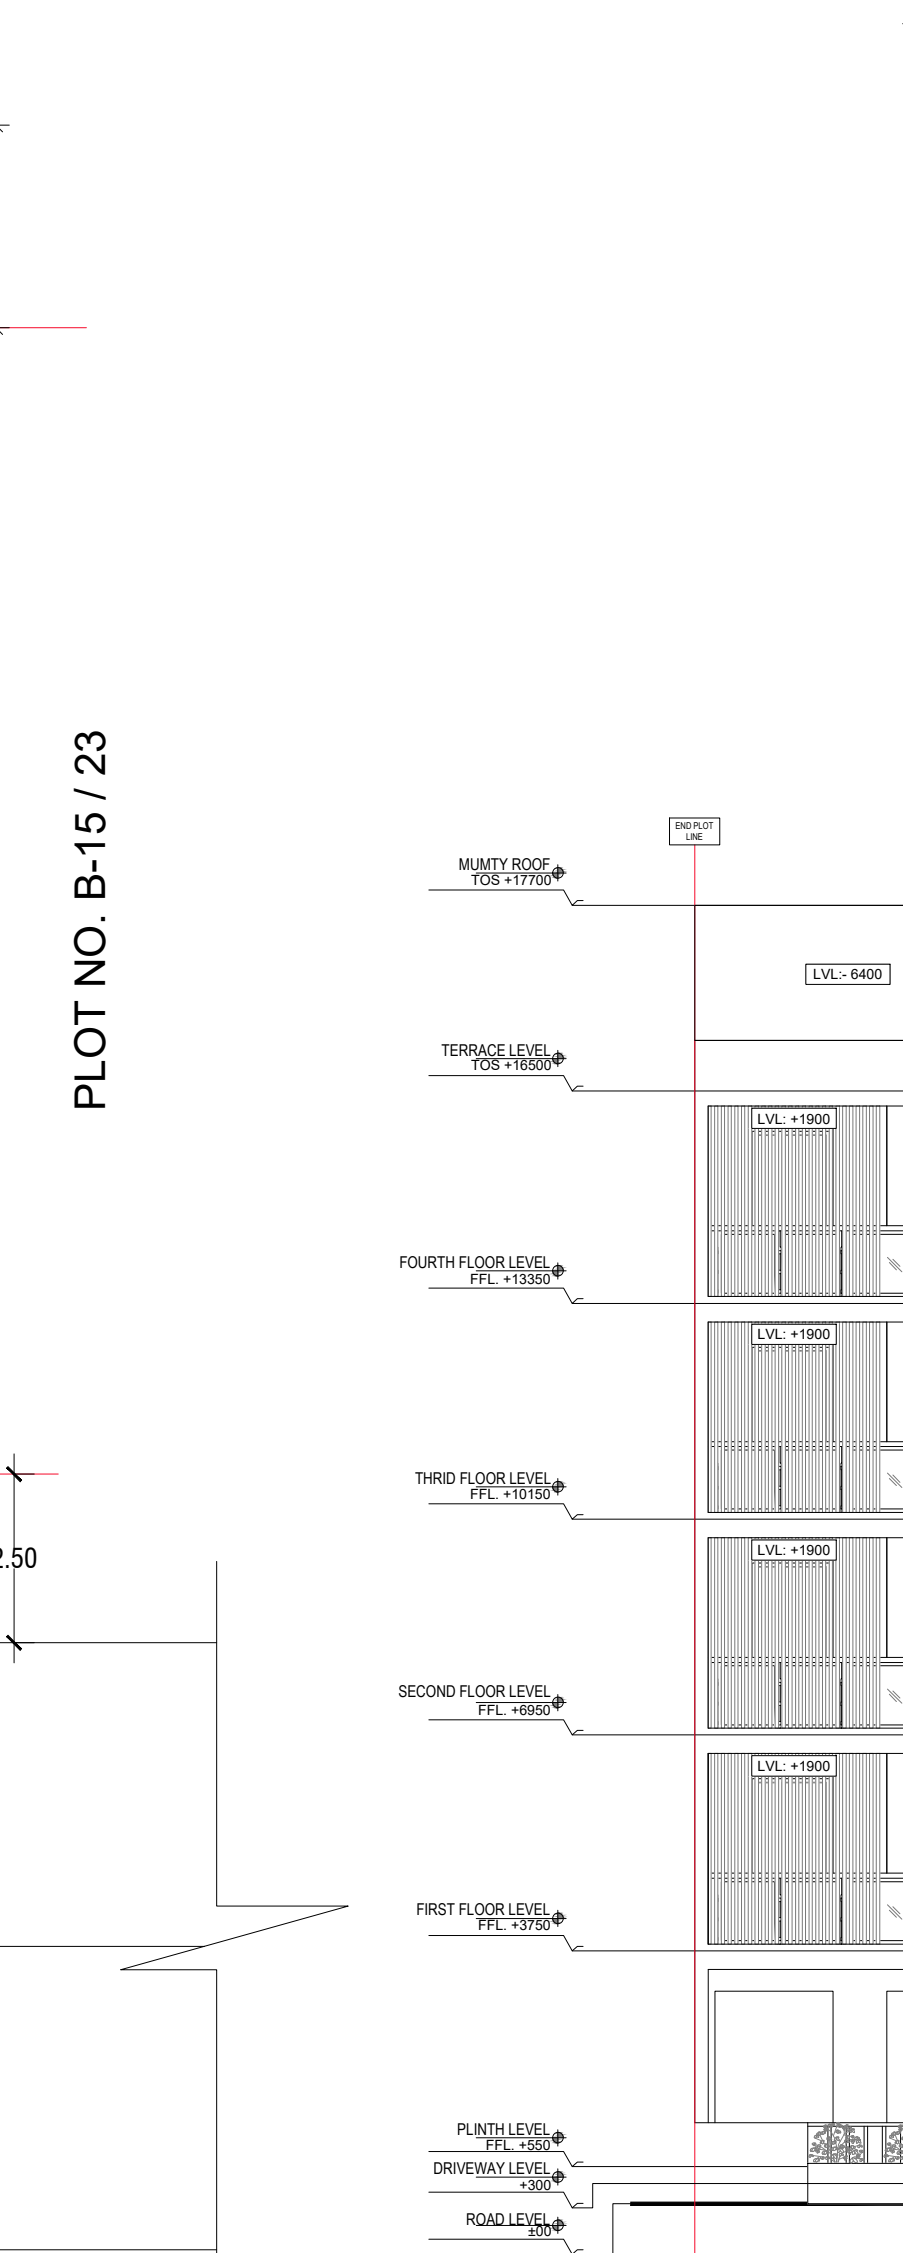


PLOT NO. B-15 / 23

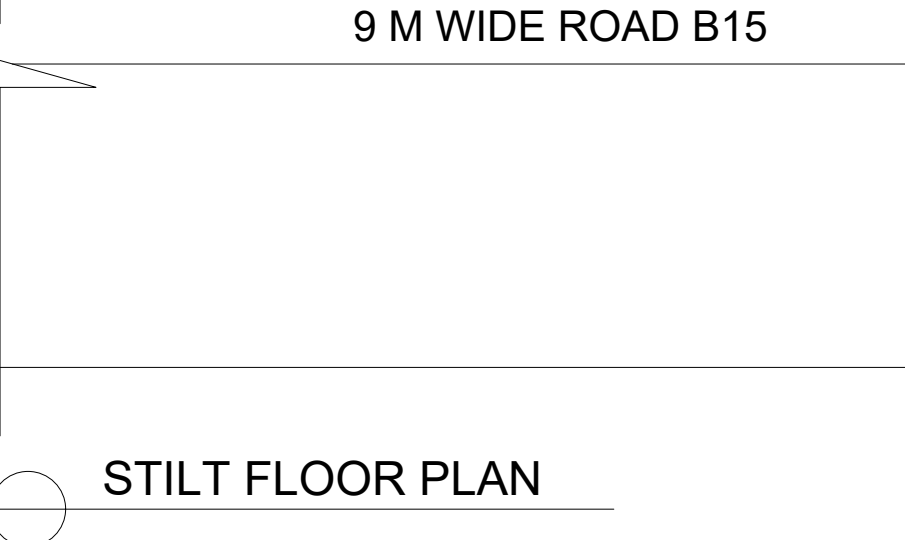


STILT FLOOR PLAN

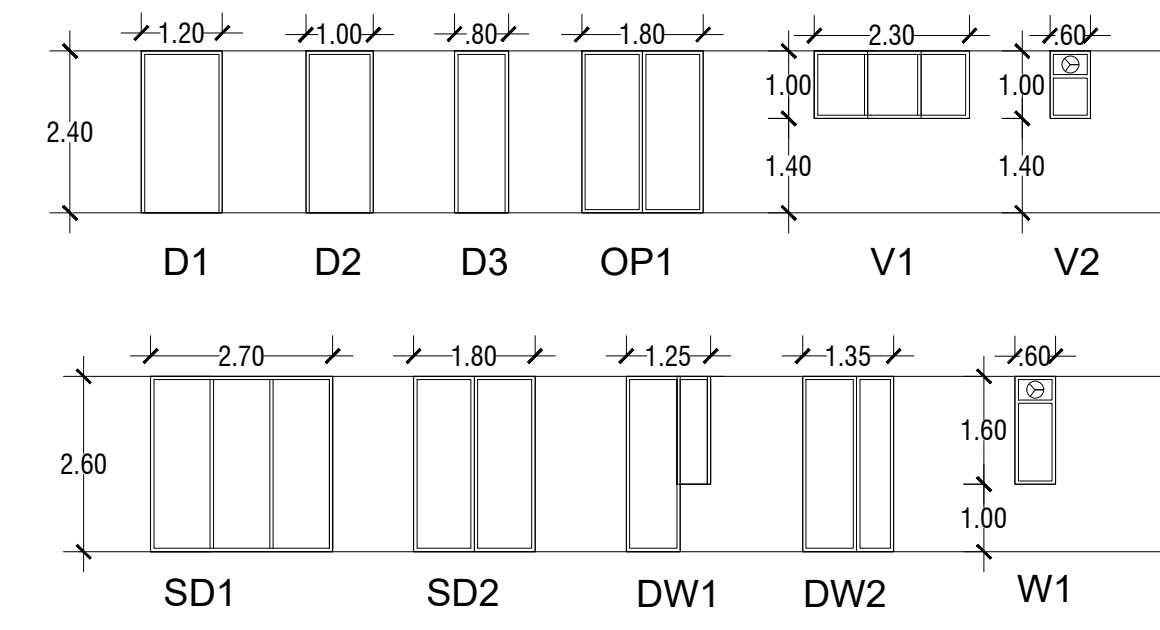


DOOR WINDOW SCHEDULE

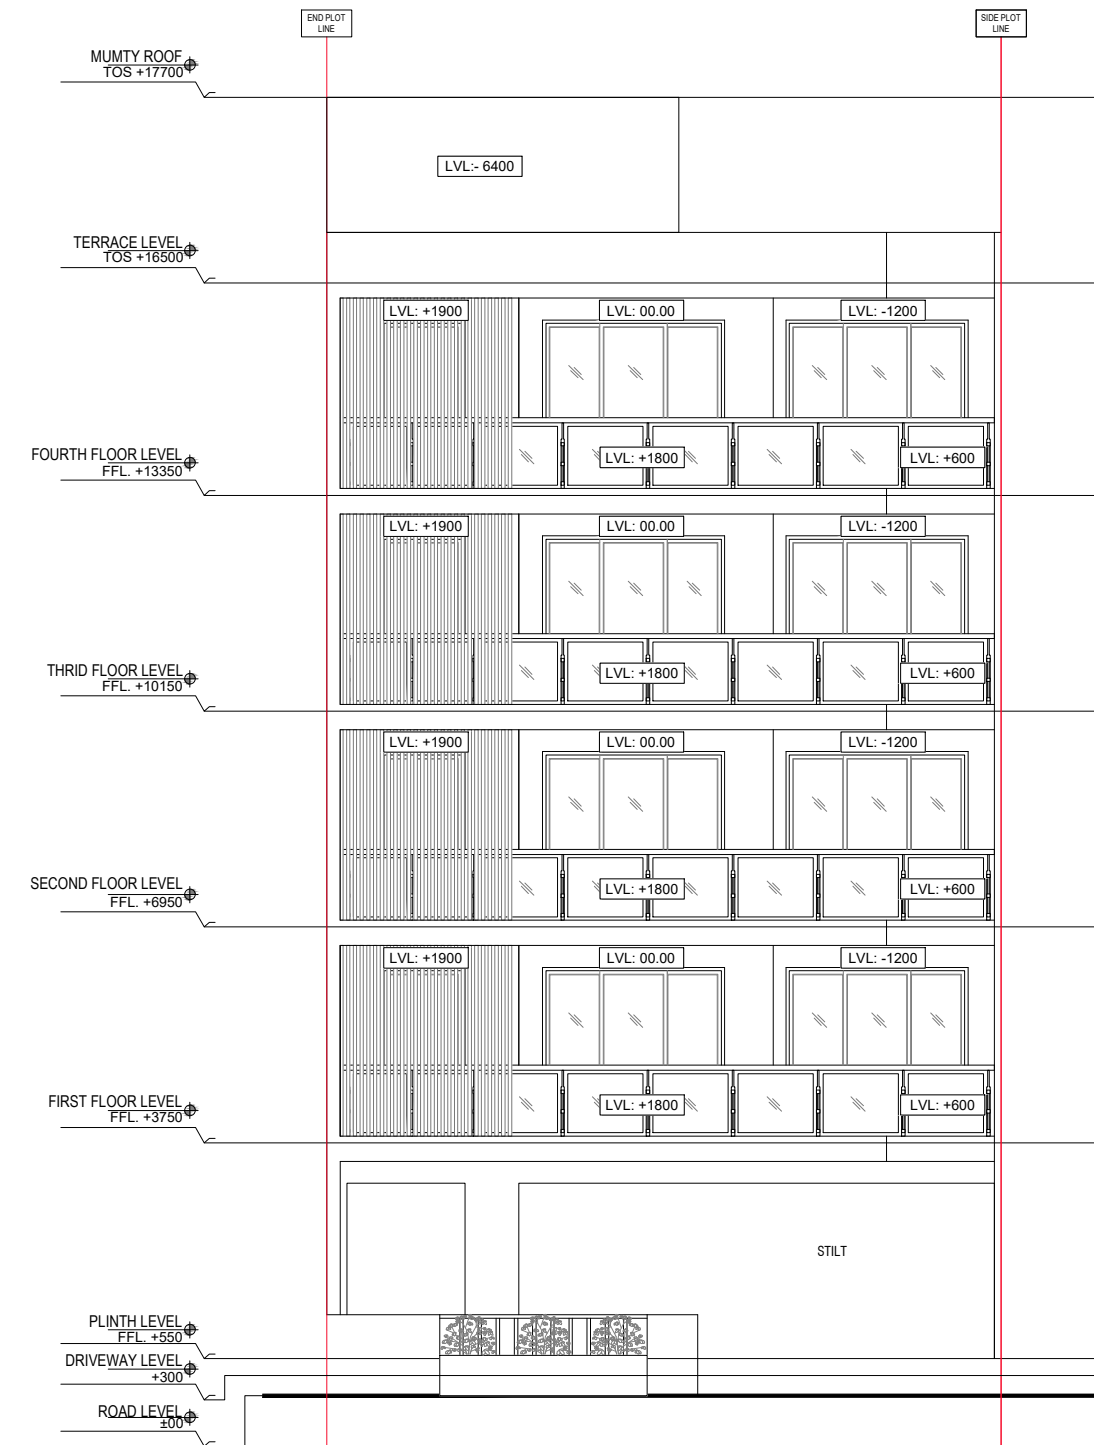


FRONT ELEVATION

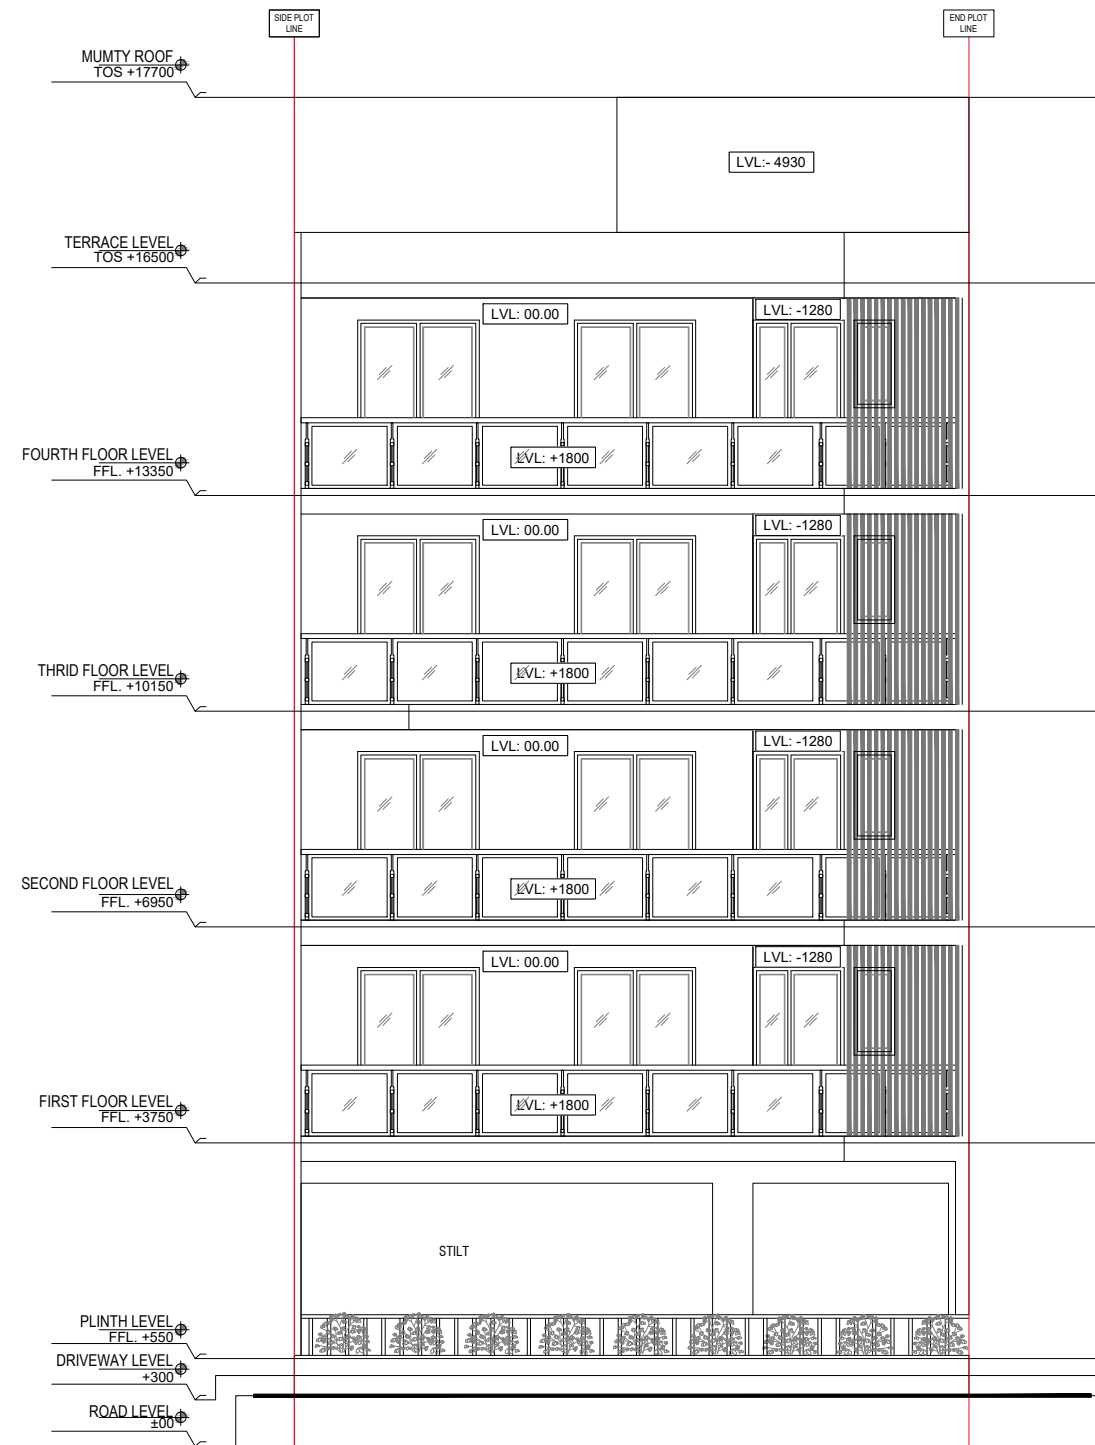

REAR ELEVATION

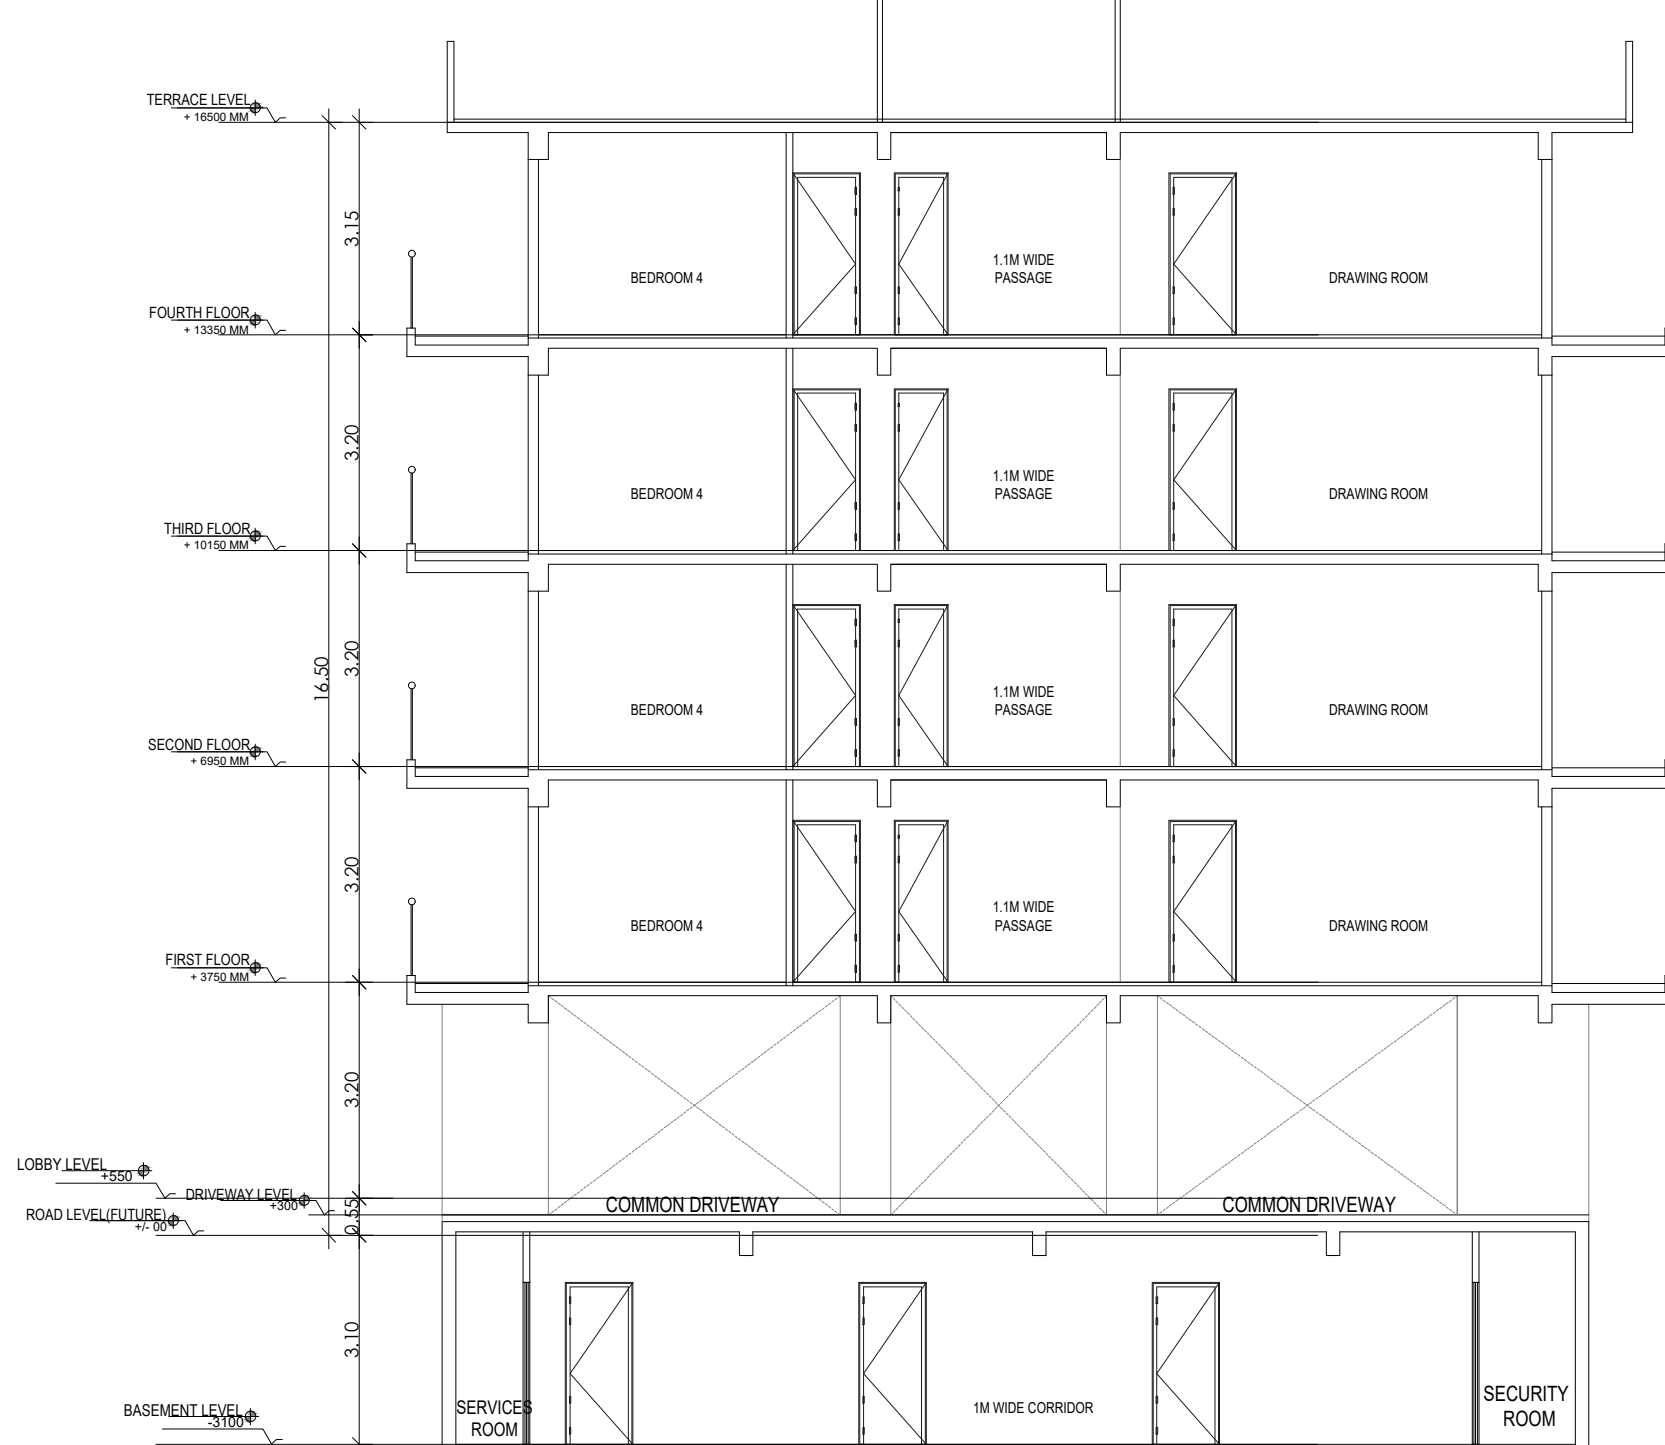


SECTION 2

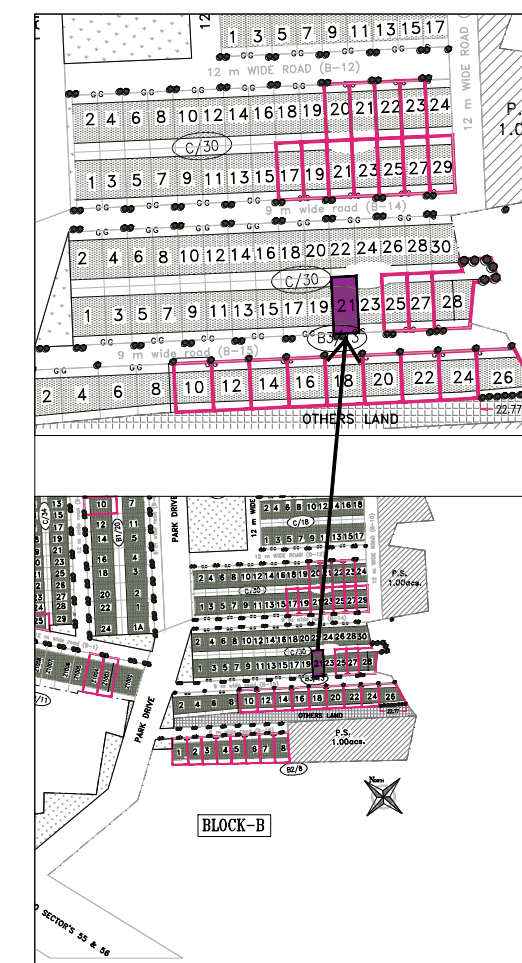


PLOT TYPE AS PER REVISED ZONING PLAN FOR DLF CITY PHASE V, GURUGRAM (HARYANA) PLOT NO: B-15 / 21, AT 9 M WIDE ROAD B-15


Clients :-	
M/s DLF LIMITED.	
Architects	
Arcop Associates Pvt. Ltd.	
Plot- 36b, Sec-32, Gurgaon-122001	
Ph: 26242050, 26242169	
Architect's Signature	
Owners' Signature	
Project :-	
Proposed Residential Building (Independent floors), On Plot No. B-15/ 21, DLF CITY PHASE V, Gurugram, Haryana	
Drawing Title:-	
FLOOR PLANS, ELEVATION & SECTION, SITE PLAN	
Date	Drawing No.
22-12-2021	01
SCALE	

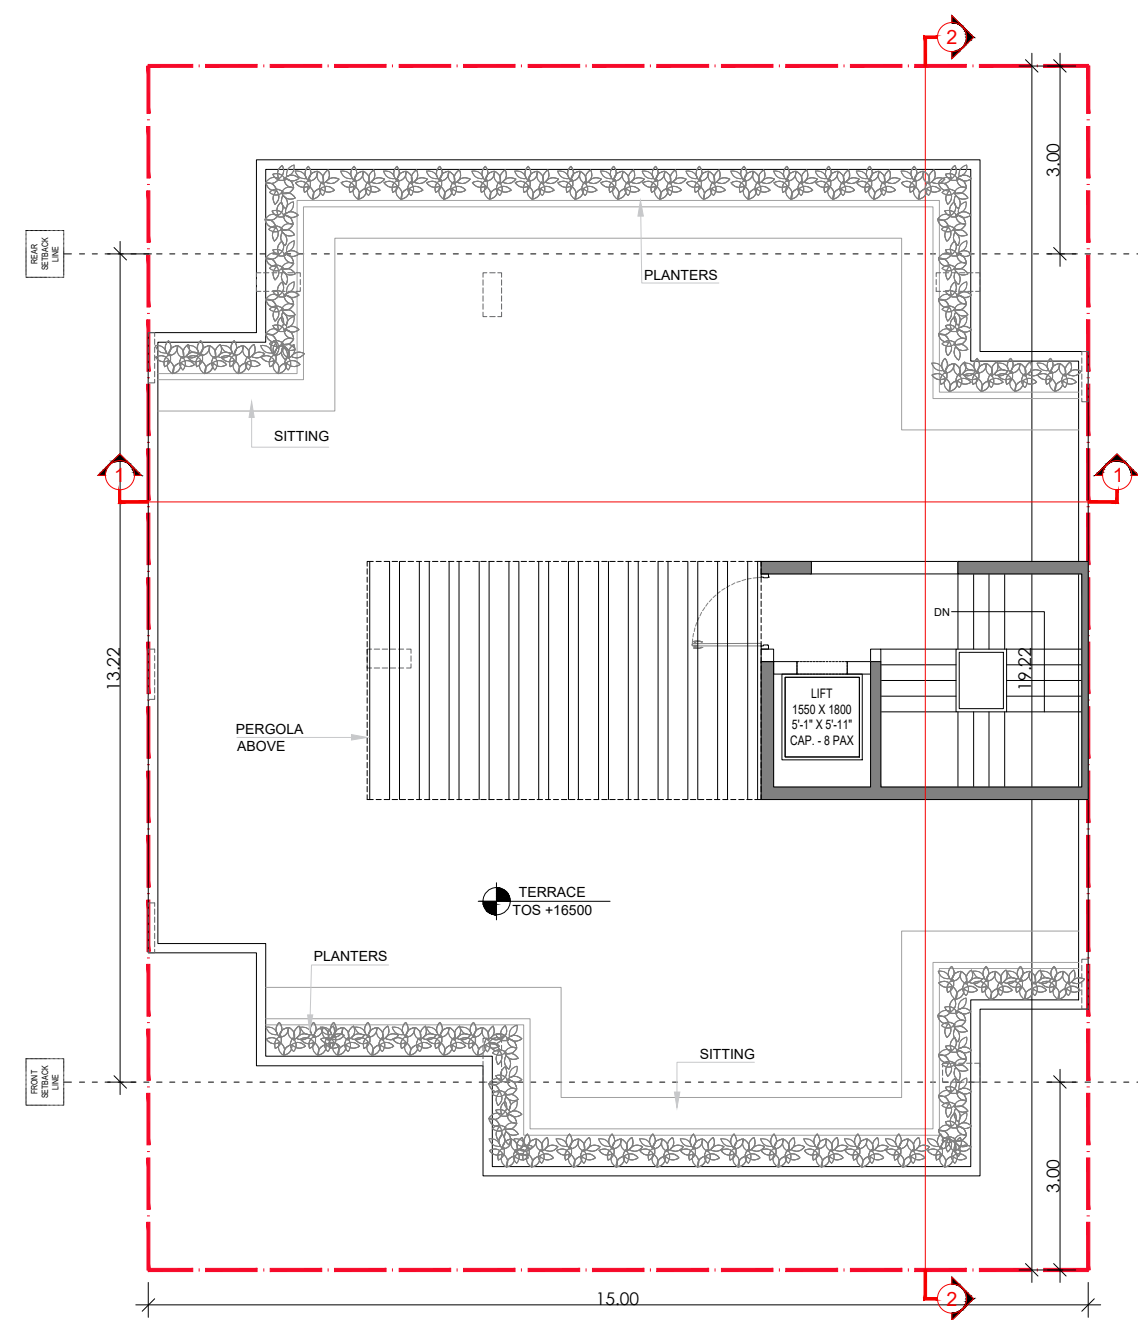


TERRACE FLOOR PLAN

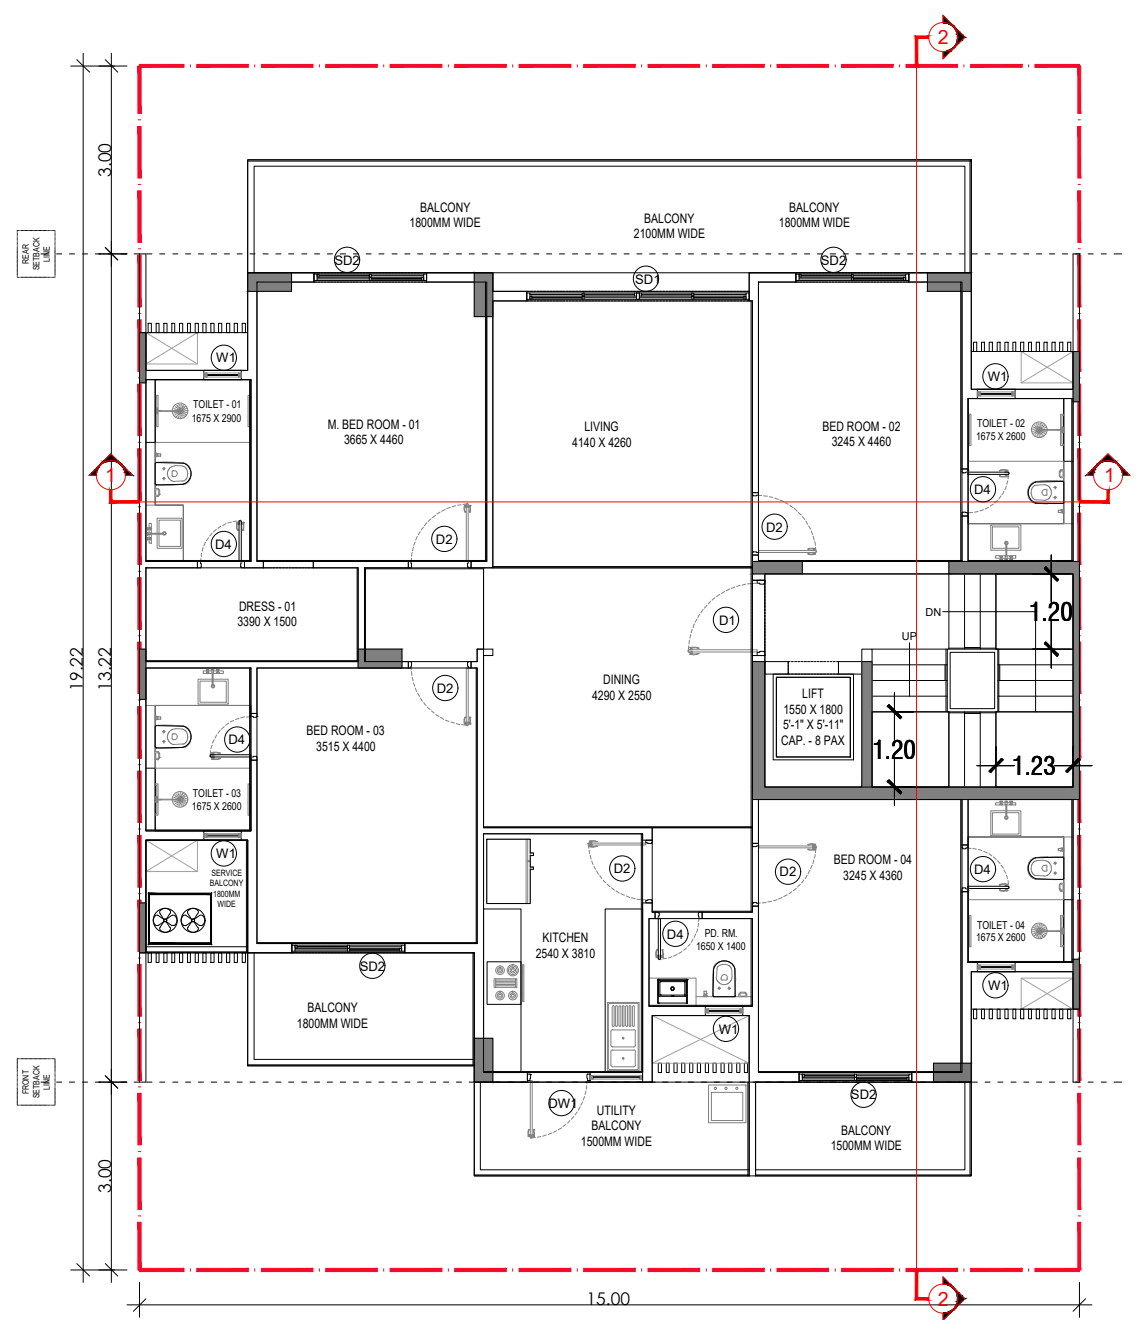

TYPICAL FLOOR PLAN

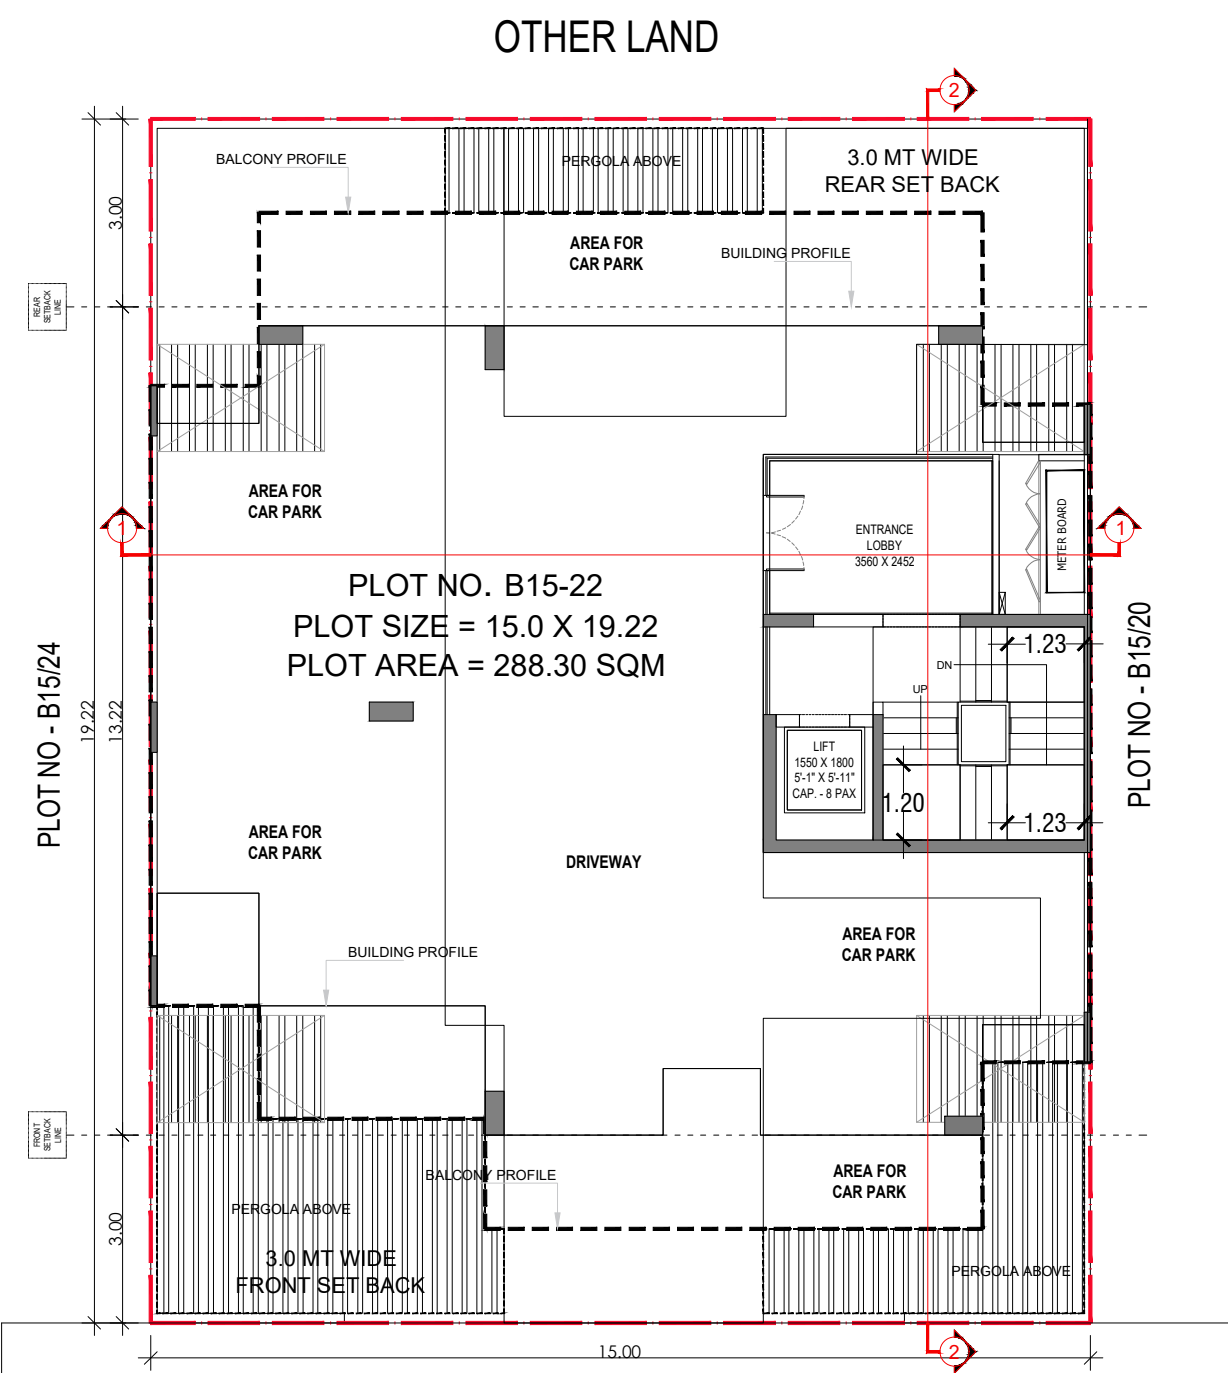


STILT FLOOR PLAN

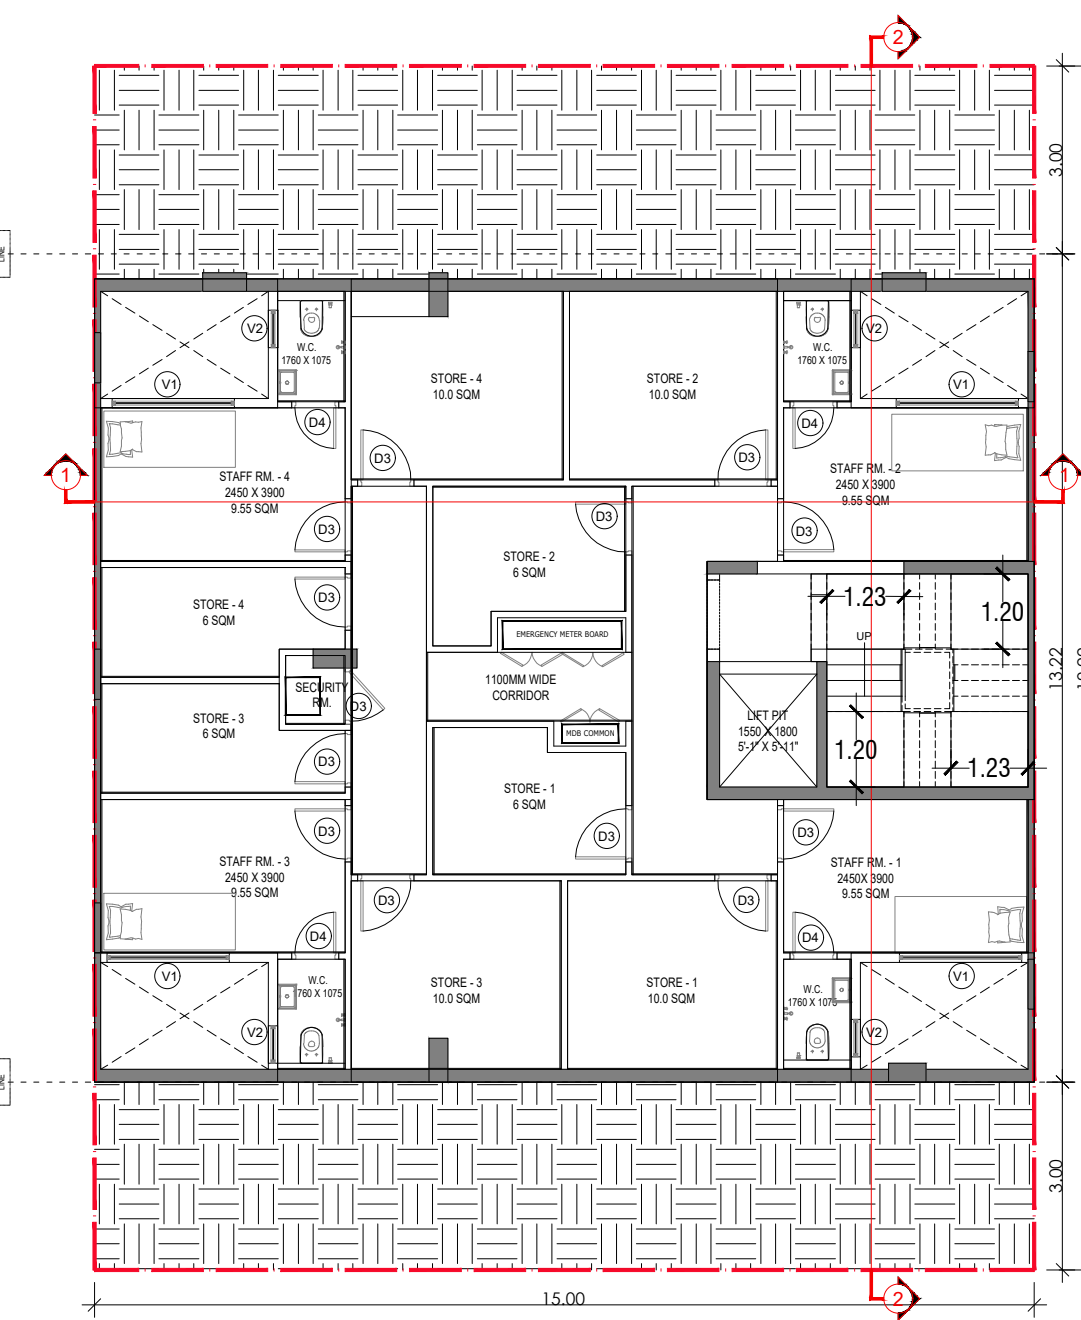


BASEMENT FLOOR PLAN




SECTION 1

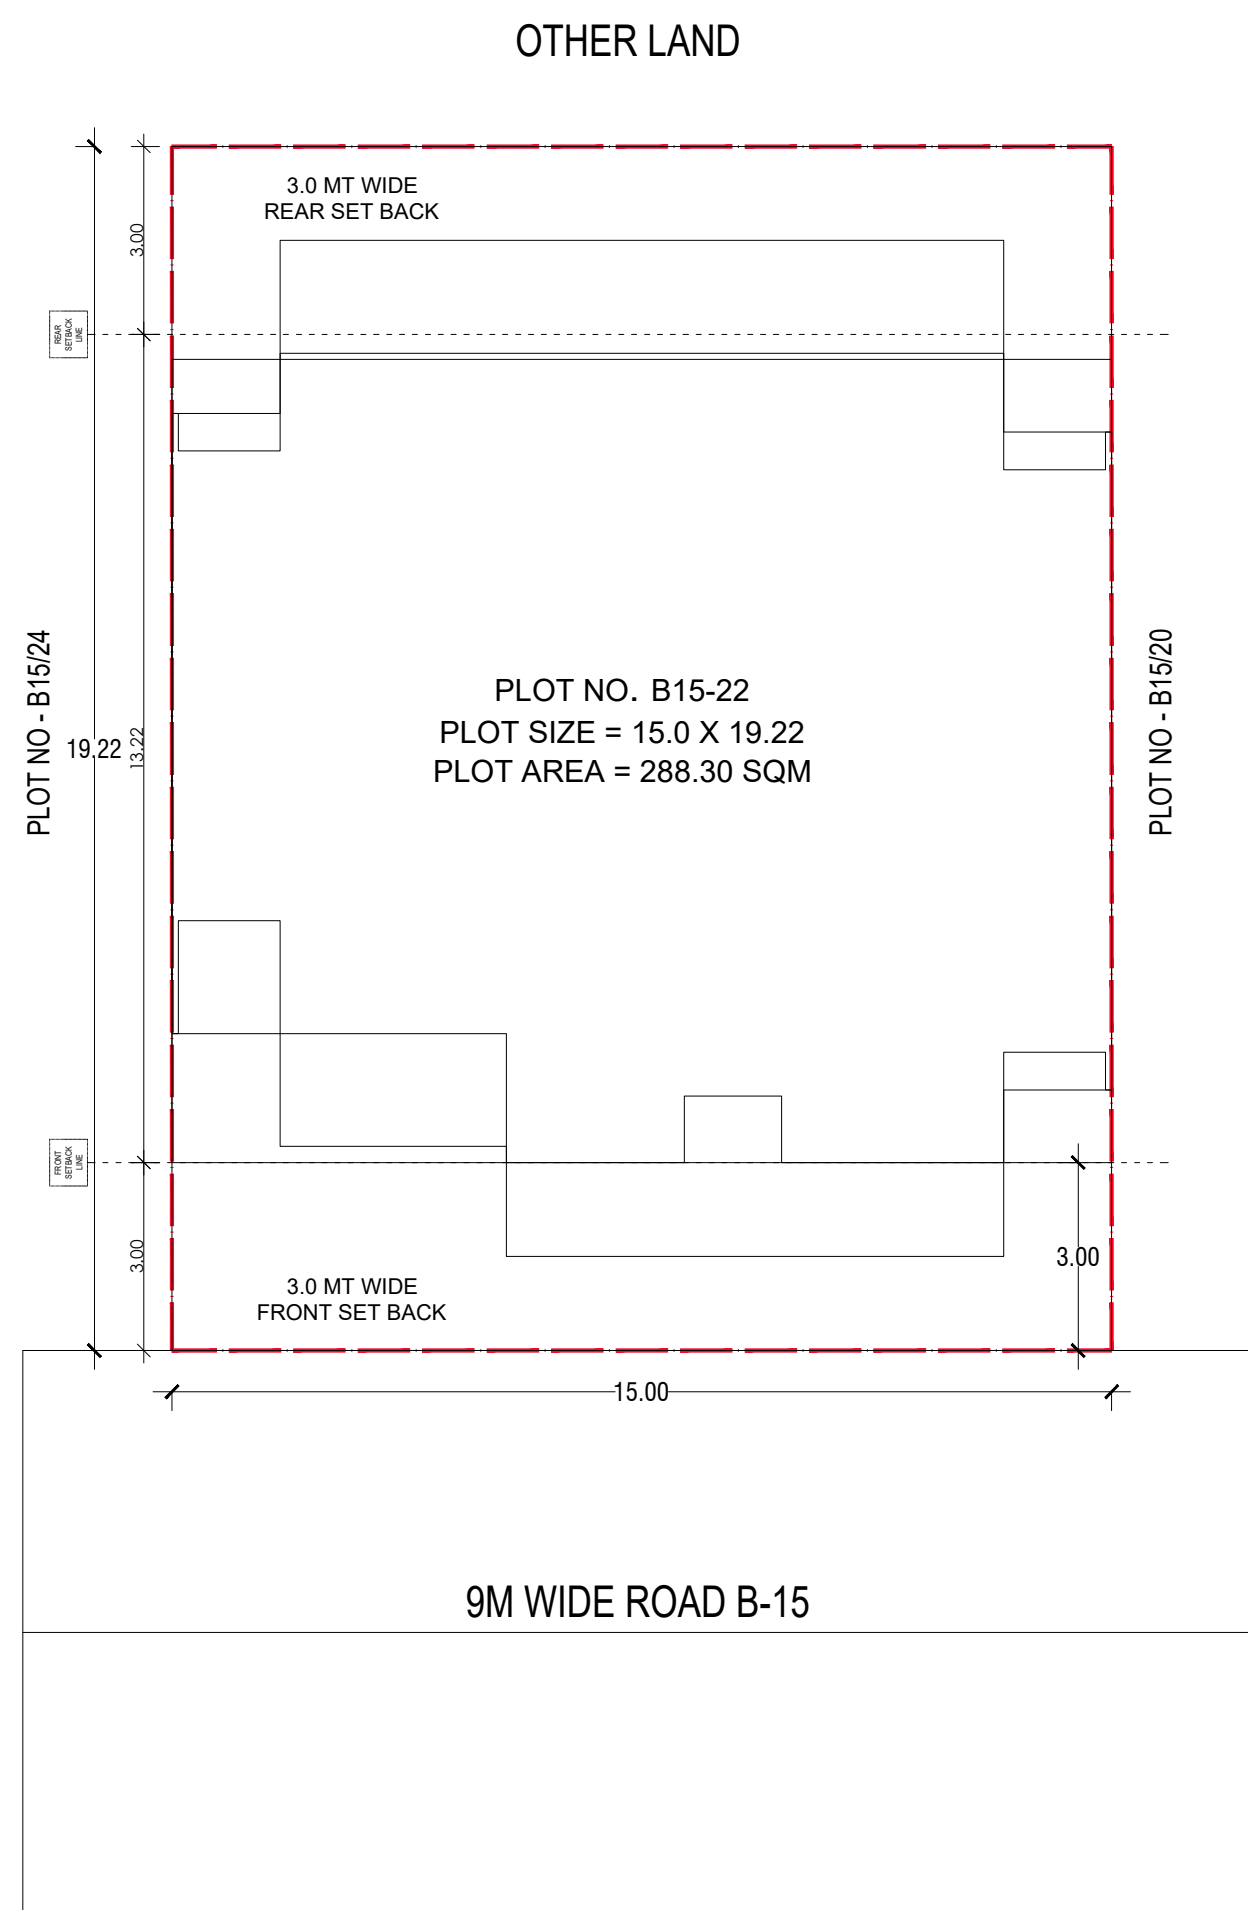


SITE PLAN

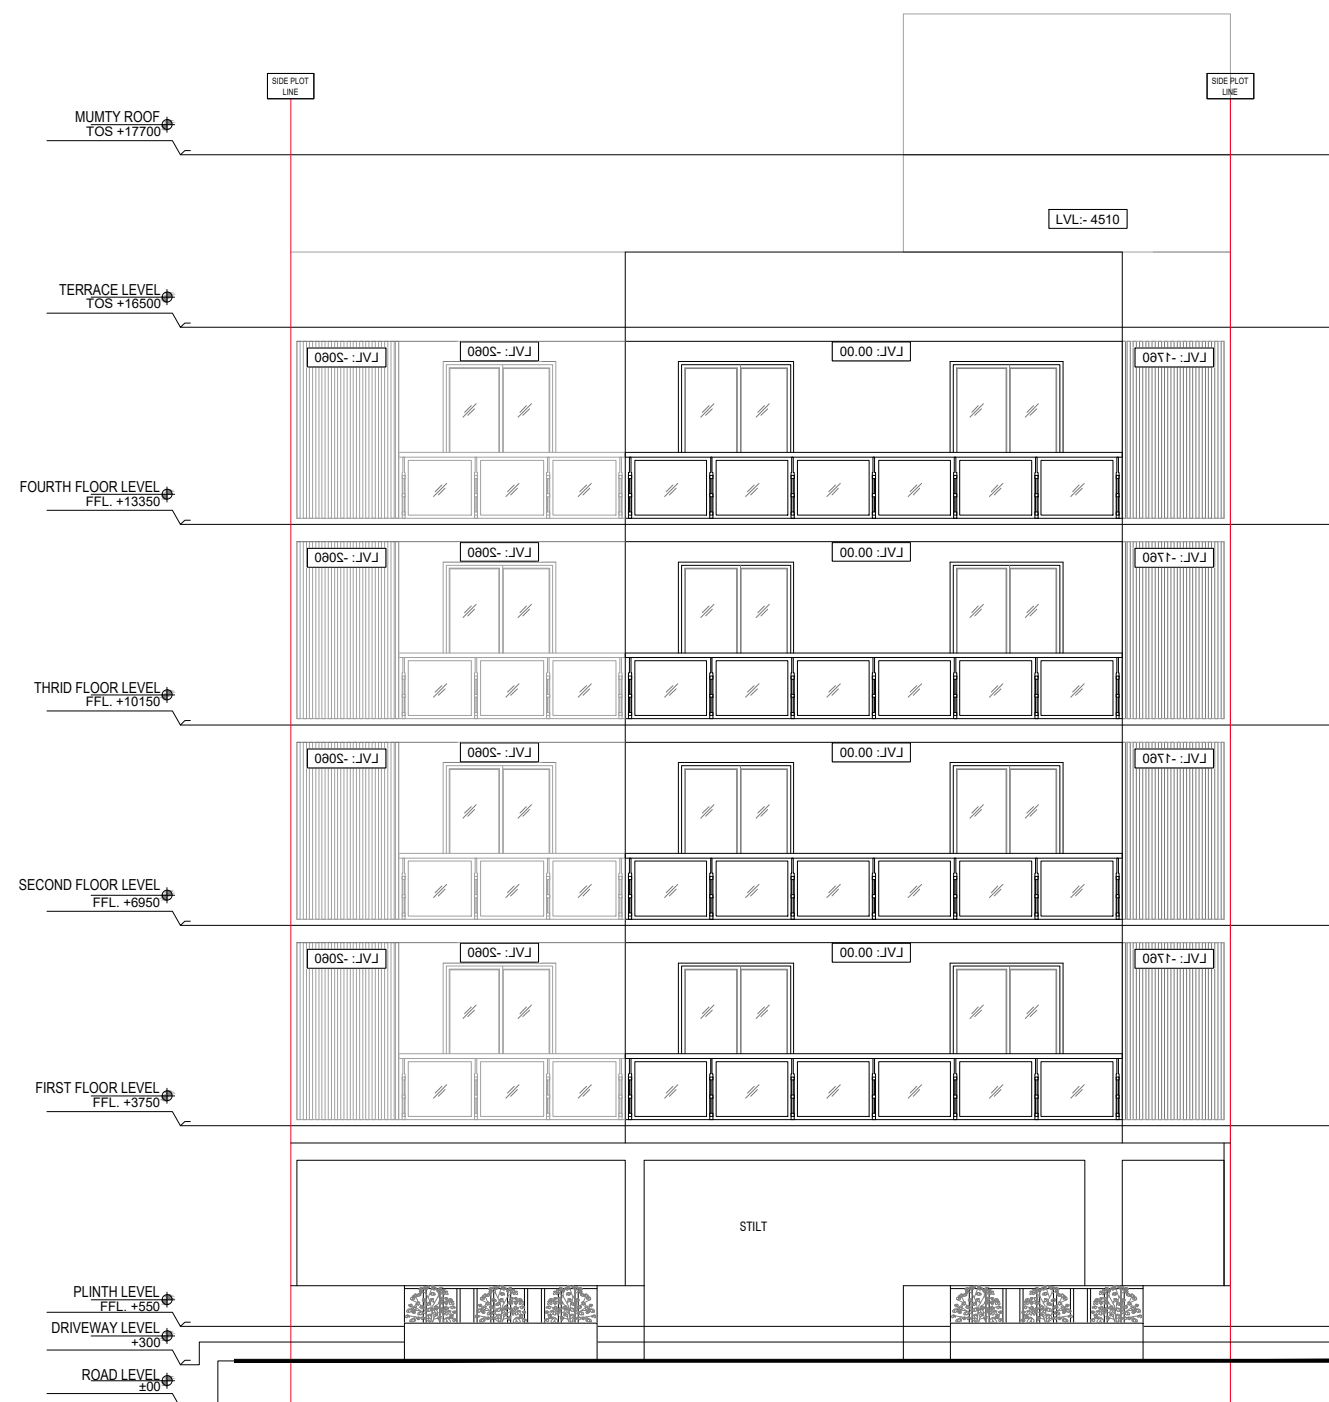


FRONT ELEVATION

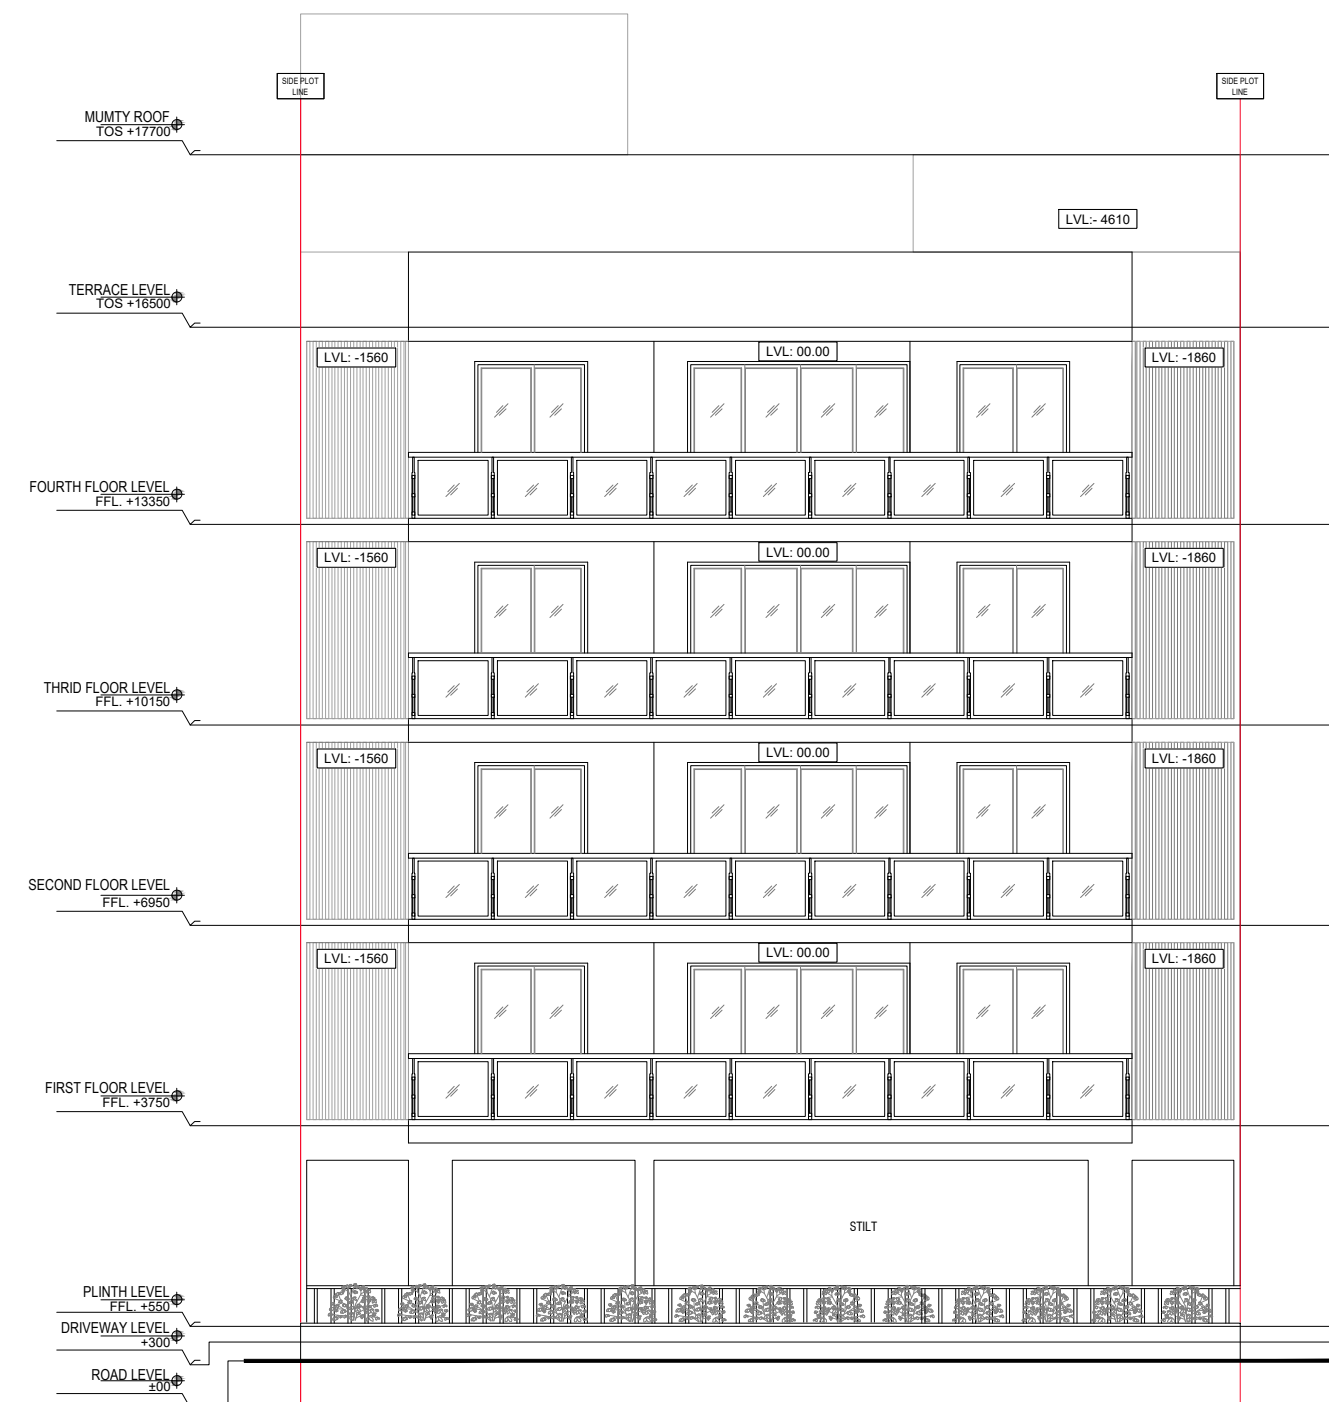


REAR ELEVATION

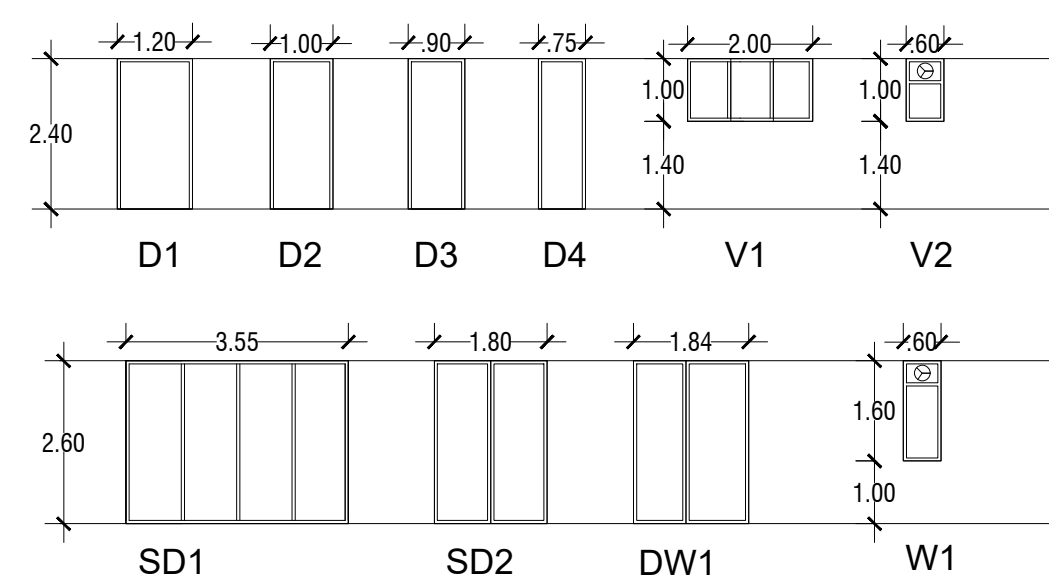

DOOR WINDOW SCHEDULE					
SR. NO.	LEGEND	WIDTH (MM)	HEIGHT (MM)	GLL LVL (From FFL)	LINTEL LVL (From FFL)
1	D1	1200	2400	0	2400
2	D2	1300	2400	0	2400
3	D3	900	2400	0	2400
4	D4	1200	2400	0	2400
5	SD1	3550	2500	0	2500
6	N1/2	1800	2500	0	2500
7	DW1	1840	2500	0	2500
9	W1	900	1300	1300	2500
13	V1	1950	1000	1400	2400
11	V2	500	1000	1400	2400

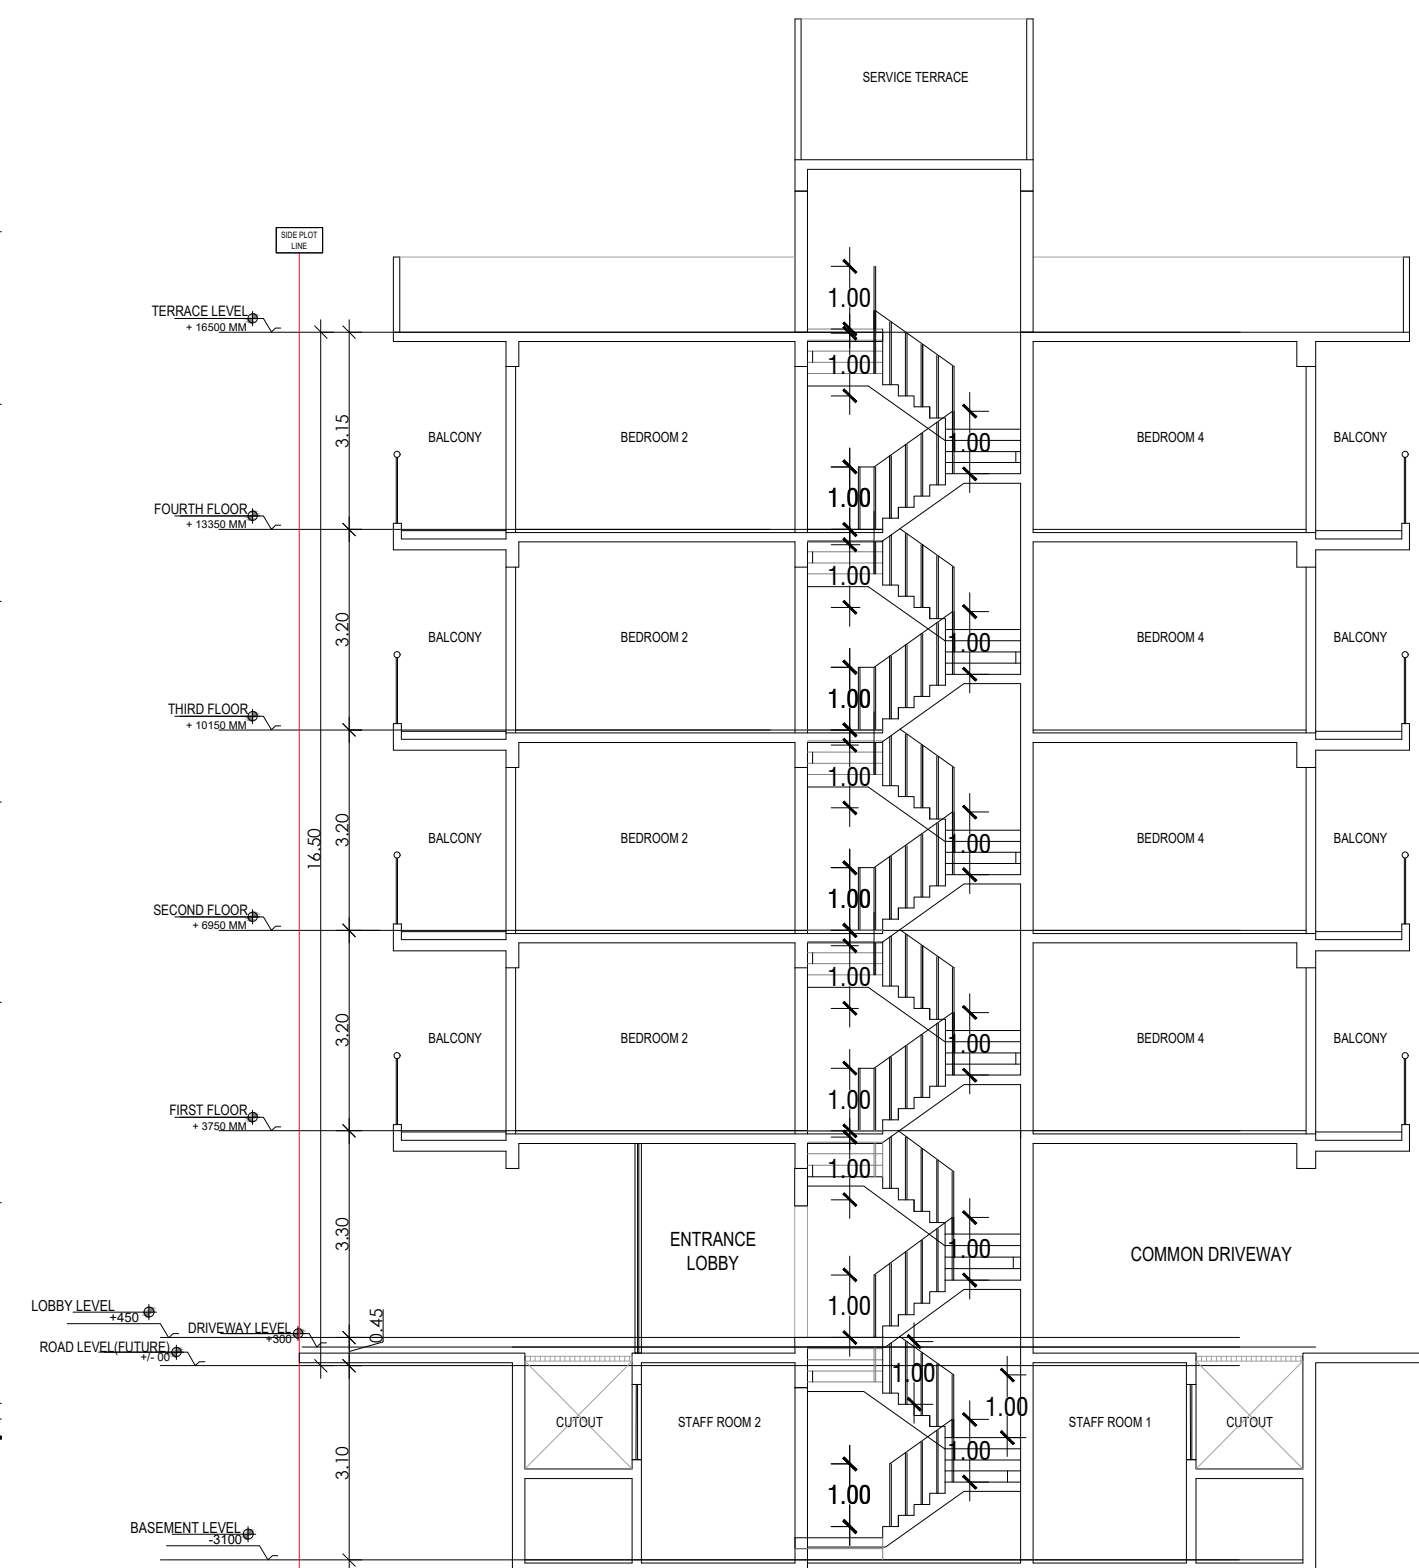

SECTION 2

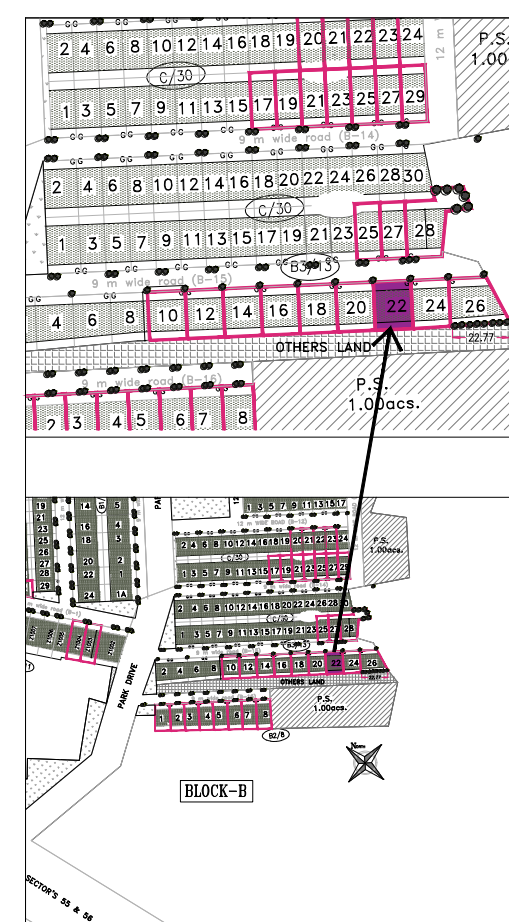

PLOT TYPE AS PER REVISED ZONING PLAN FOR DLF - 5, GURUGRAM (HARYANA) PLOT NO: B-15 / 22, AT 9 M WIDE ROAD B-15

Clients :-

M/s DLF LIMITED.

Architects

Acrop Associates Pvt. Ltd.
Plot-36b, Sec-32, Gurgaon-122001
Ph: 26542000, 26542189

Architect's Signature

Owners' Signature

Project :-

Proposed Residential Building (Independent floors), On Plot No. B-15/22, DLF - 5, Gurugram, Haryana

Drawing Title:-

FLOOR PLANS, ELEVATION & SECTION, SITE PLAN















Date

04-01-2022

Drawing No.

01

SCALE

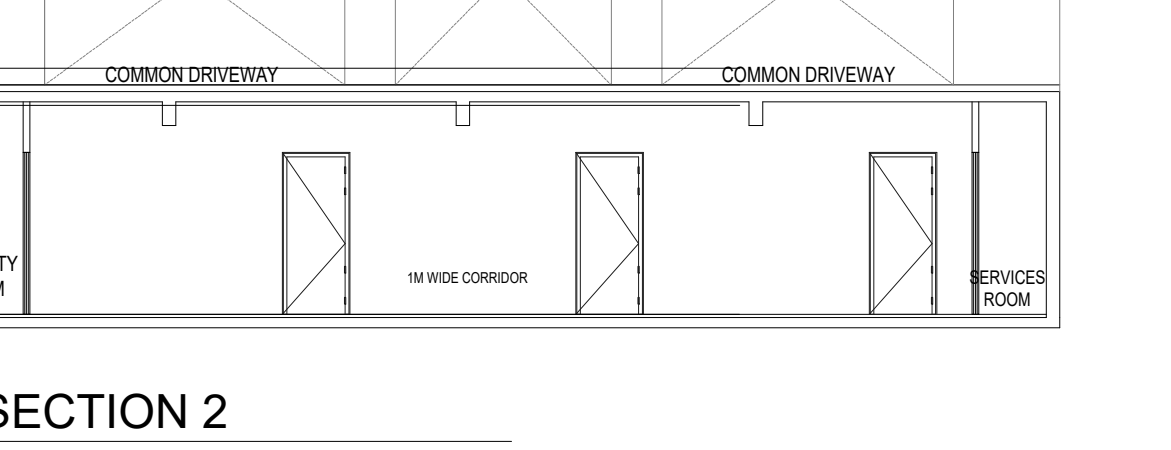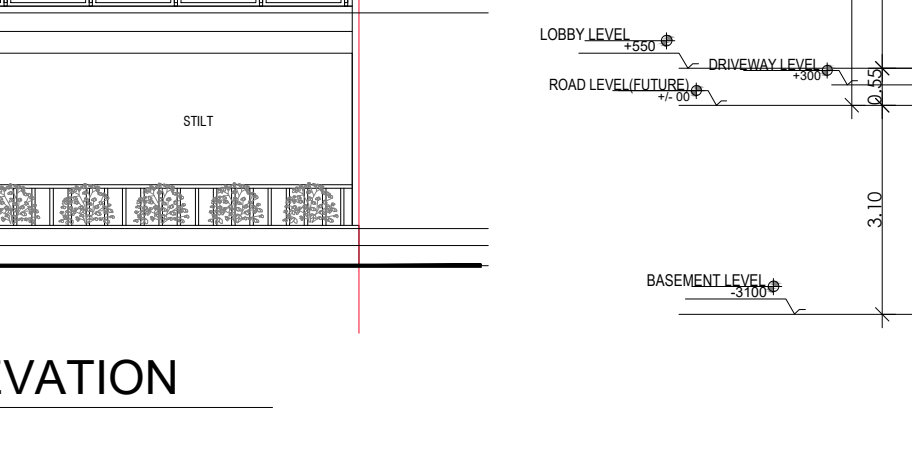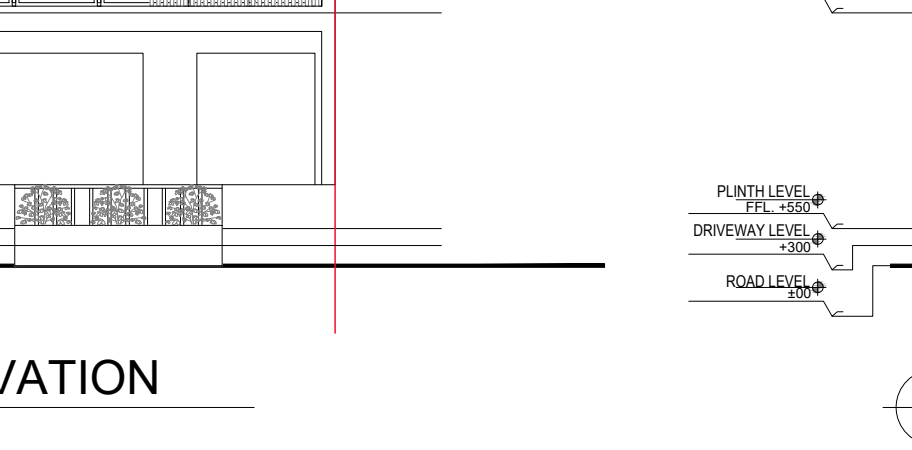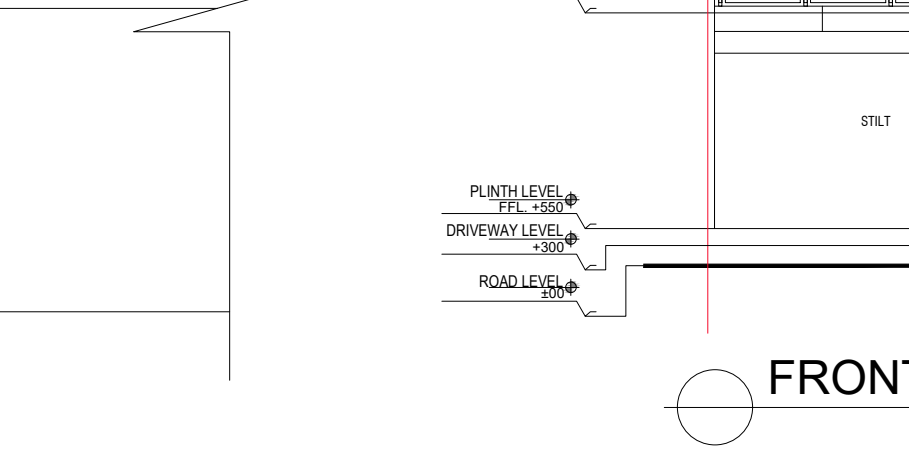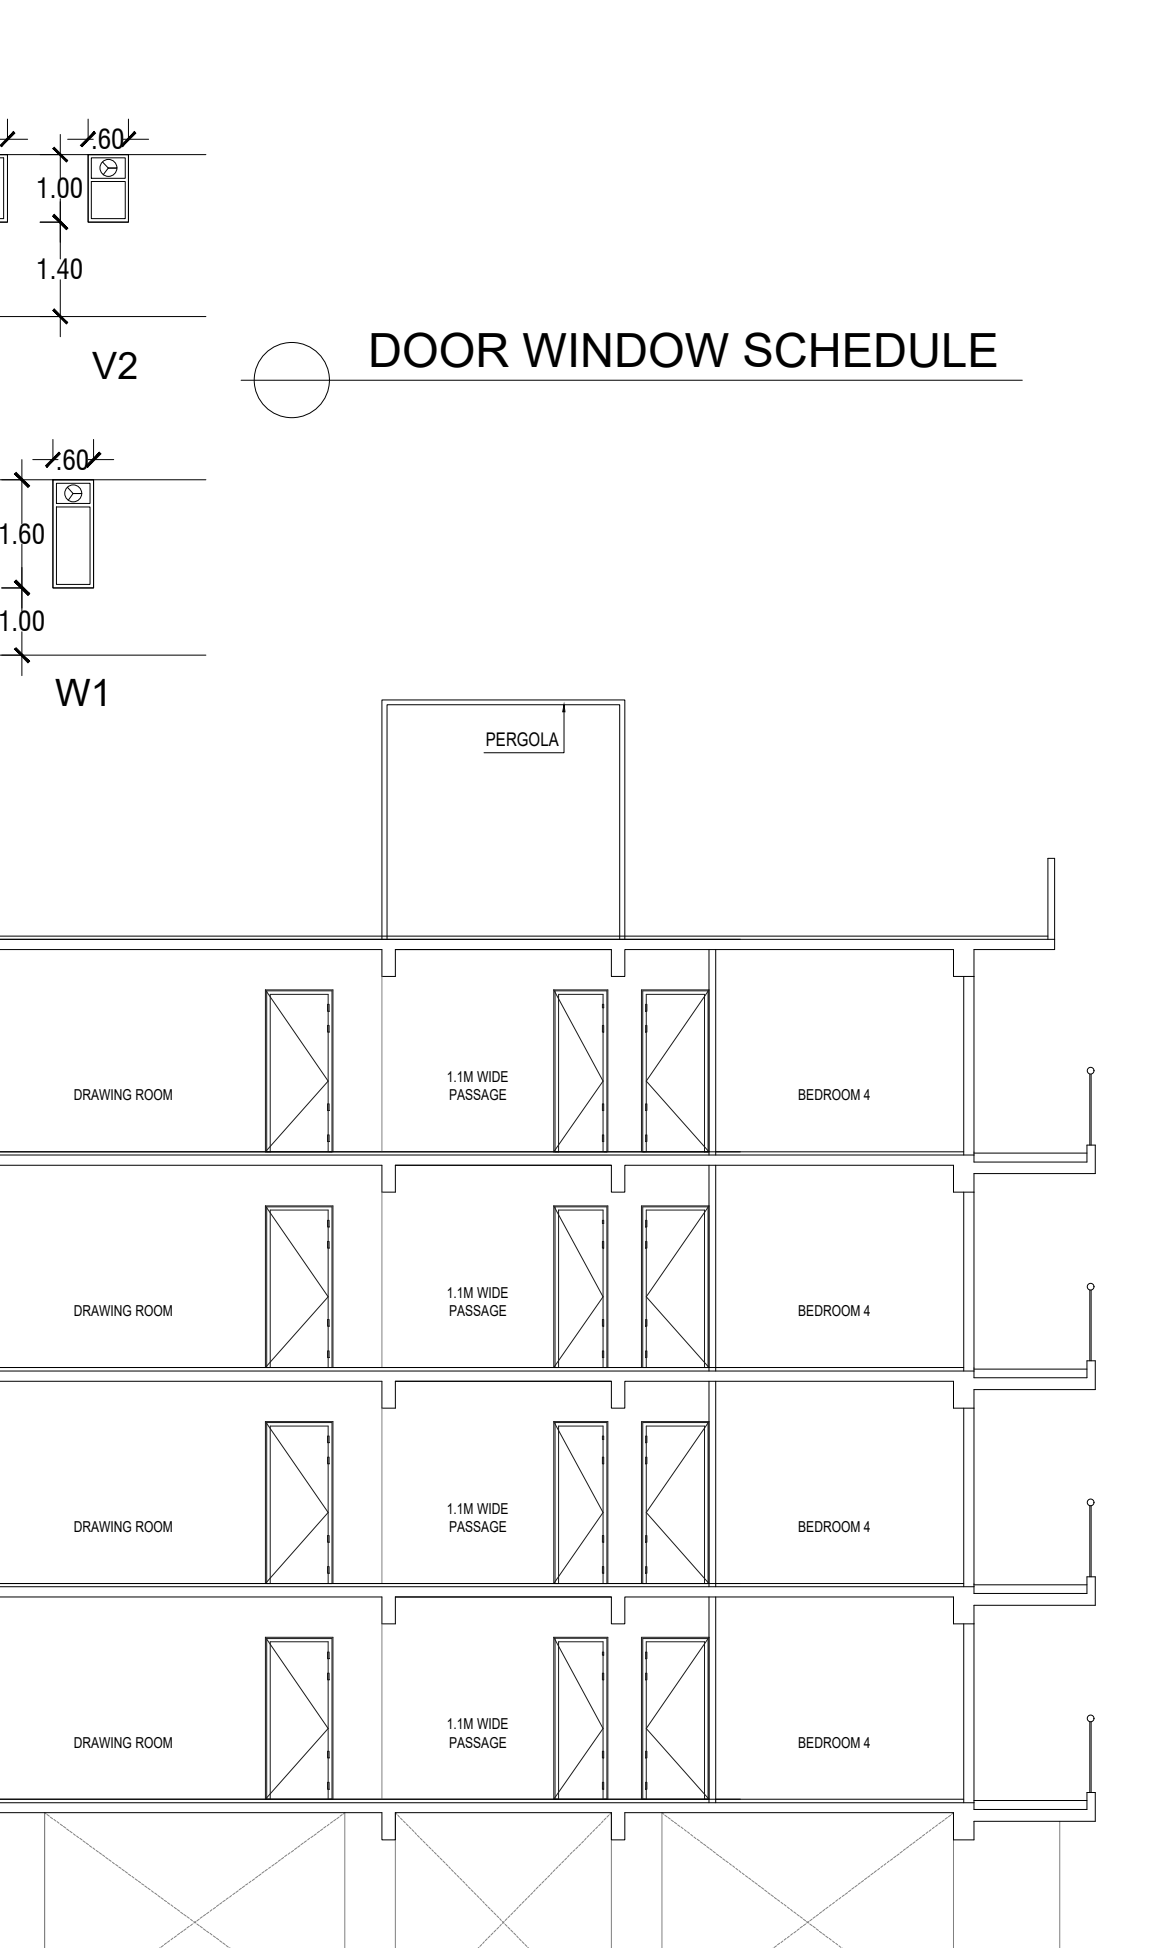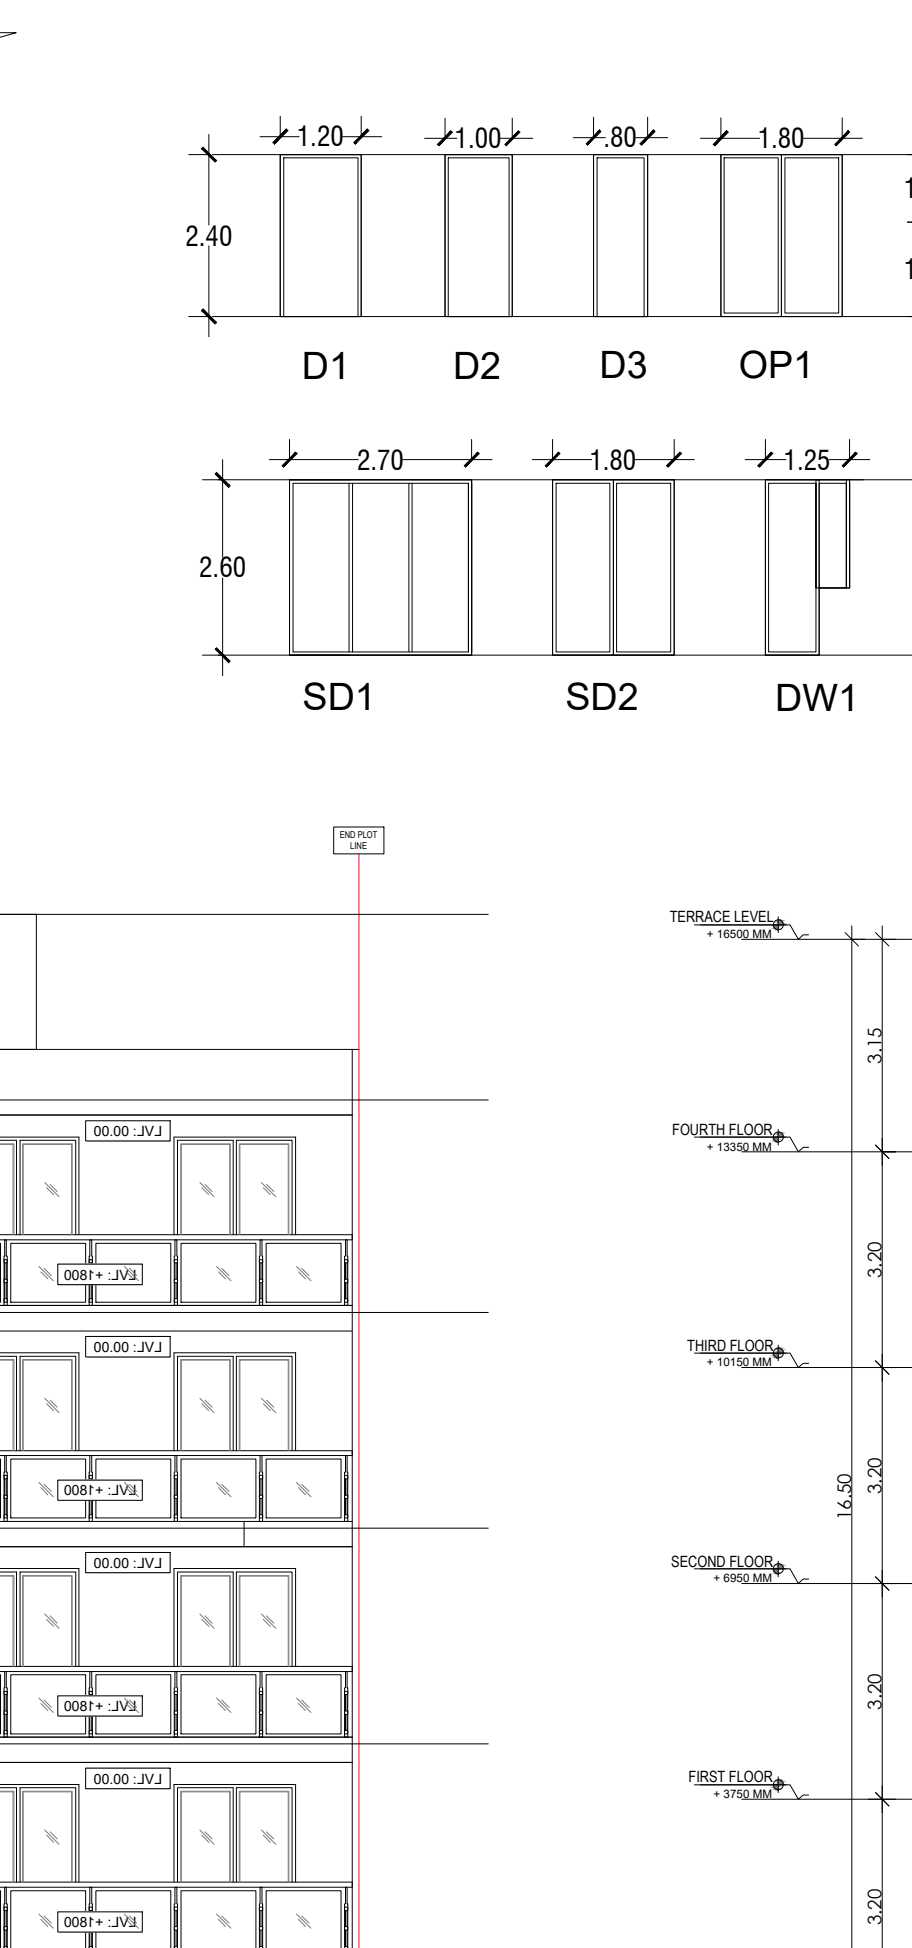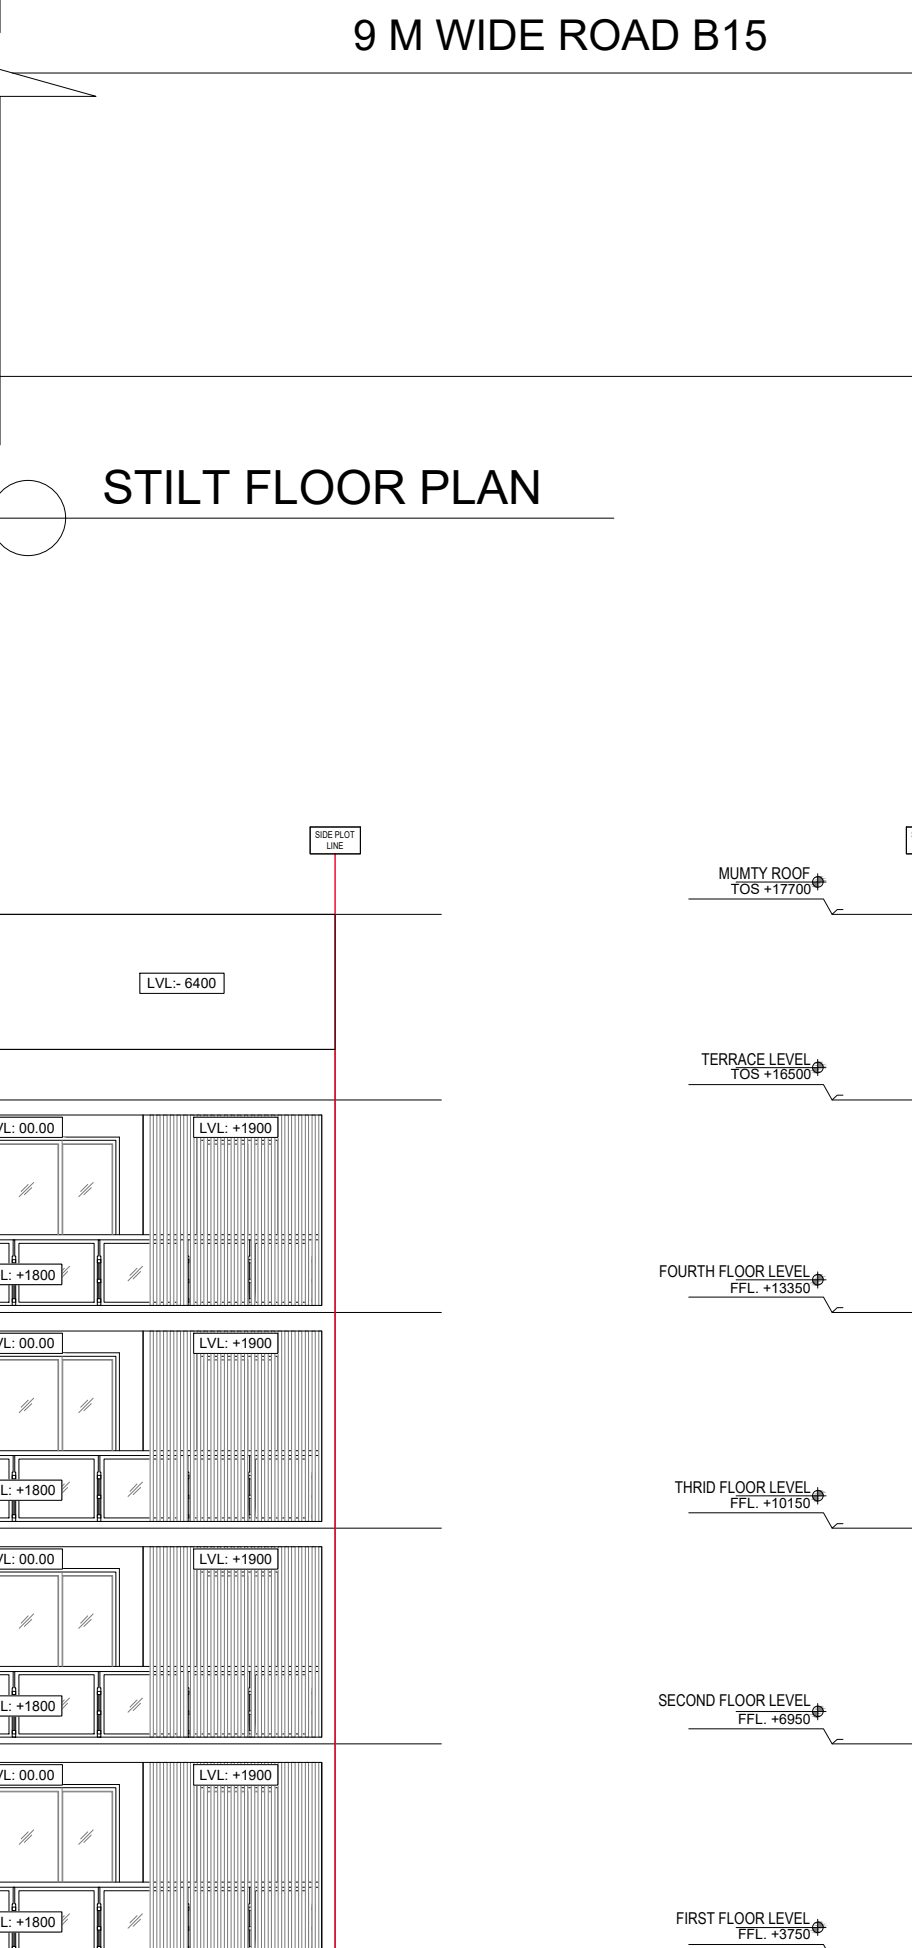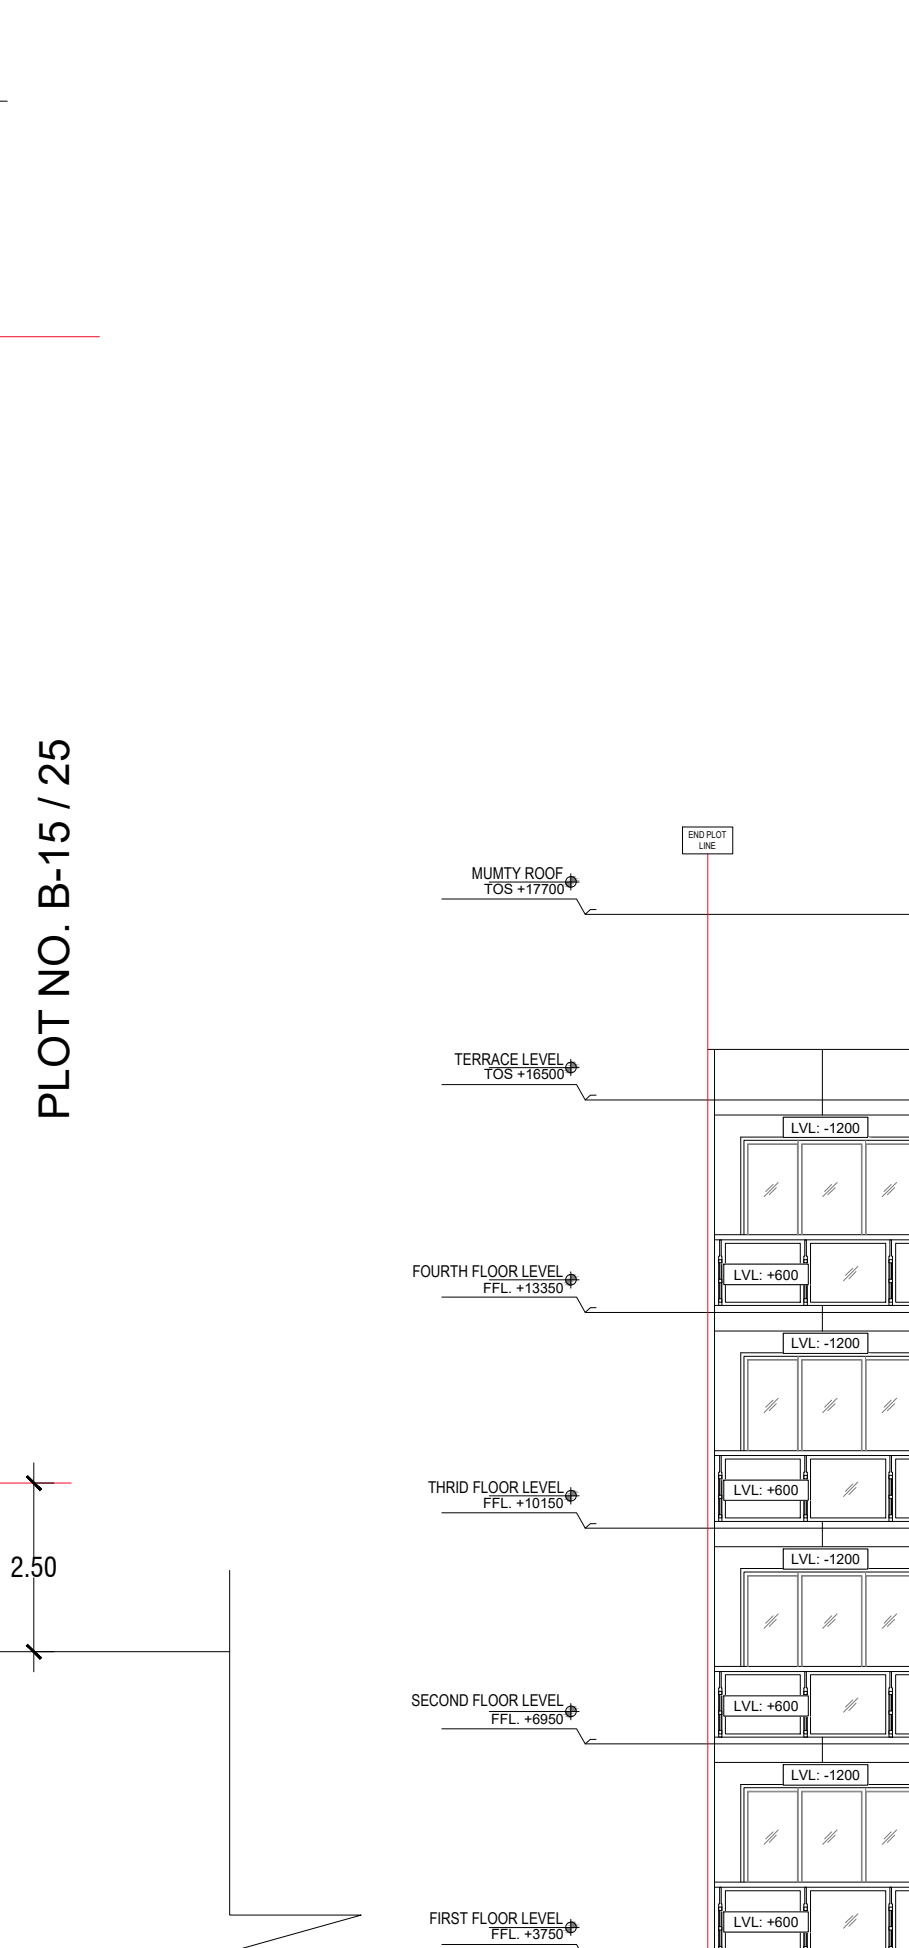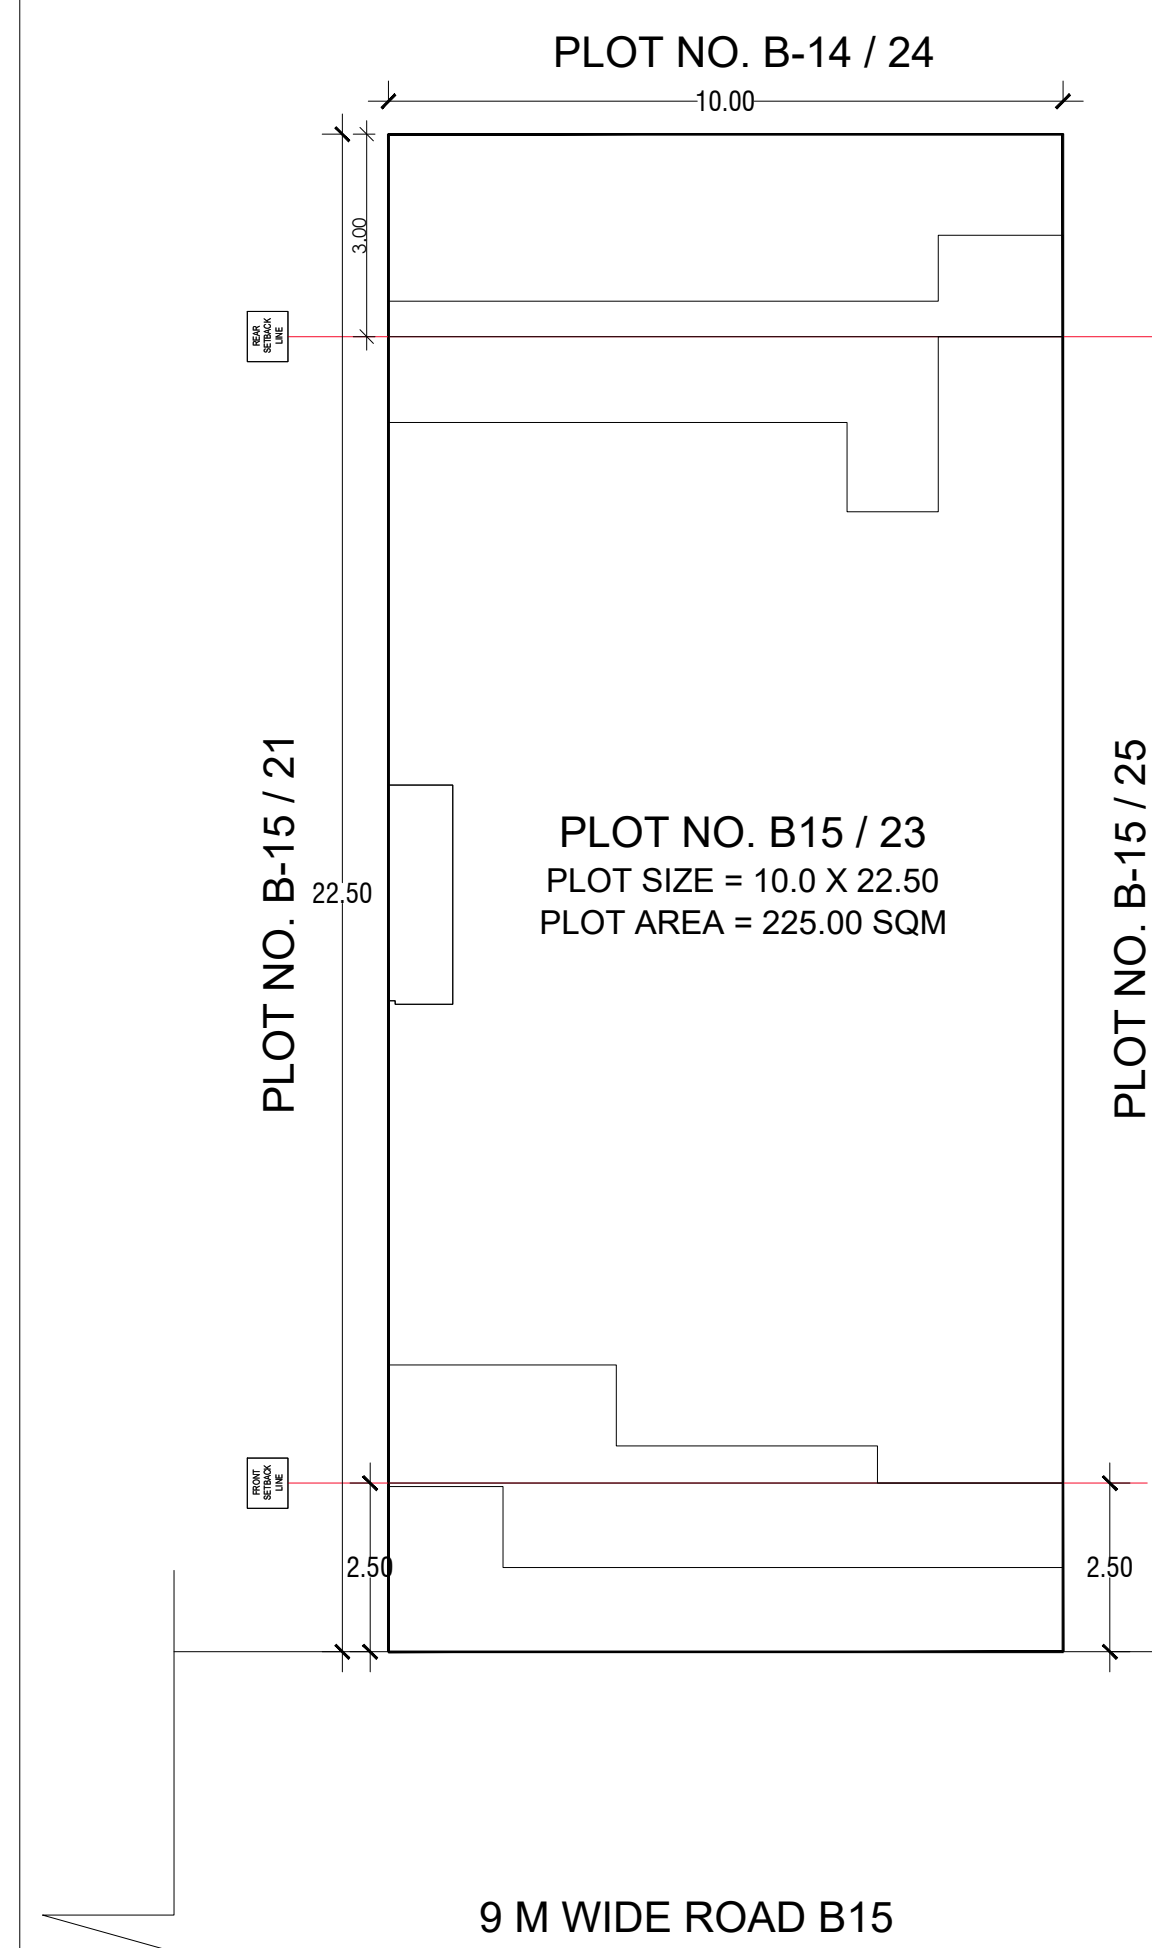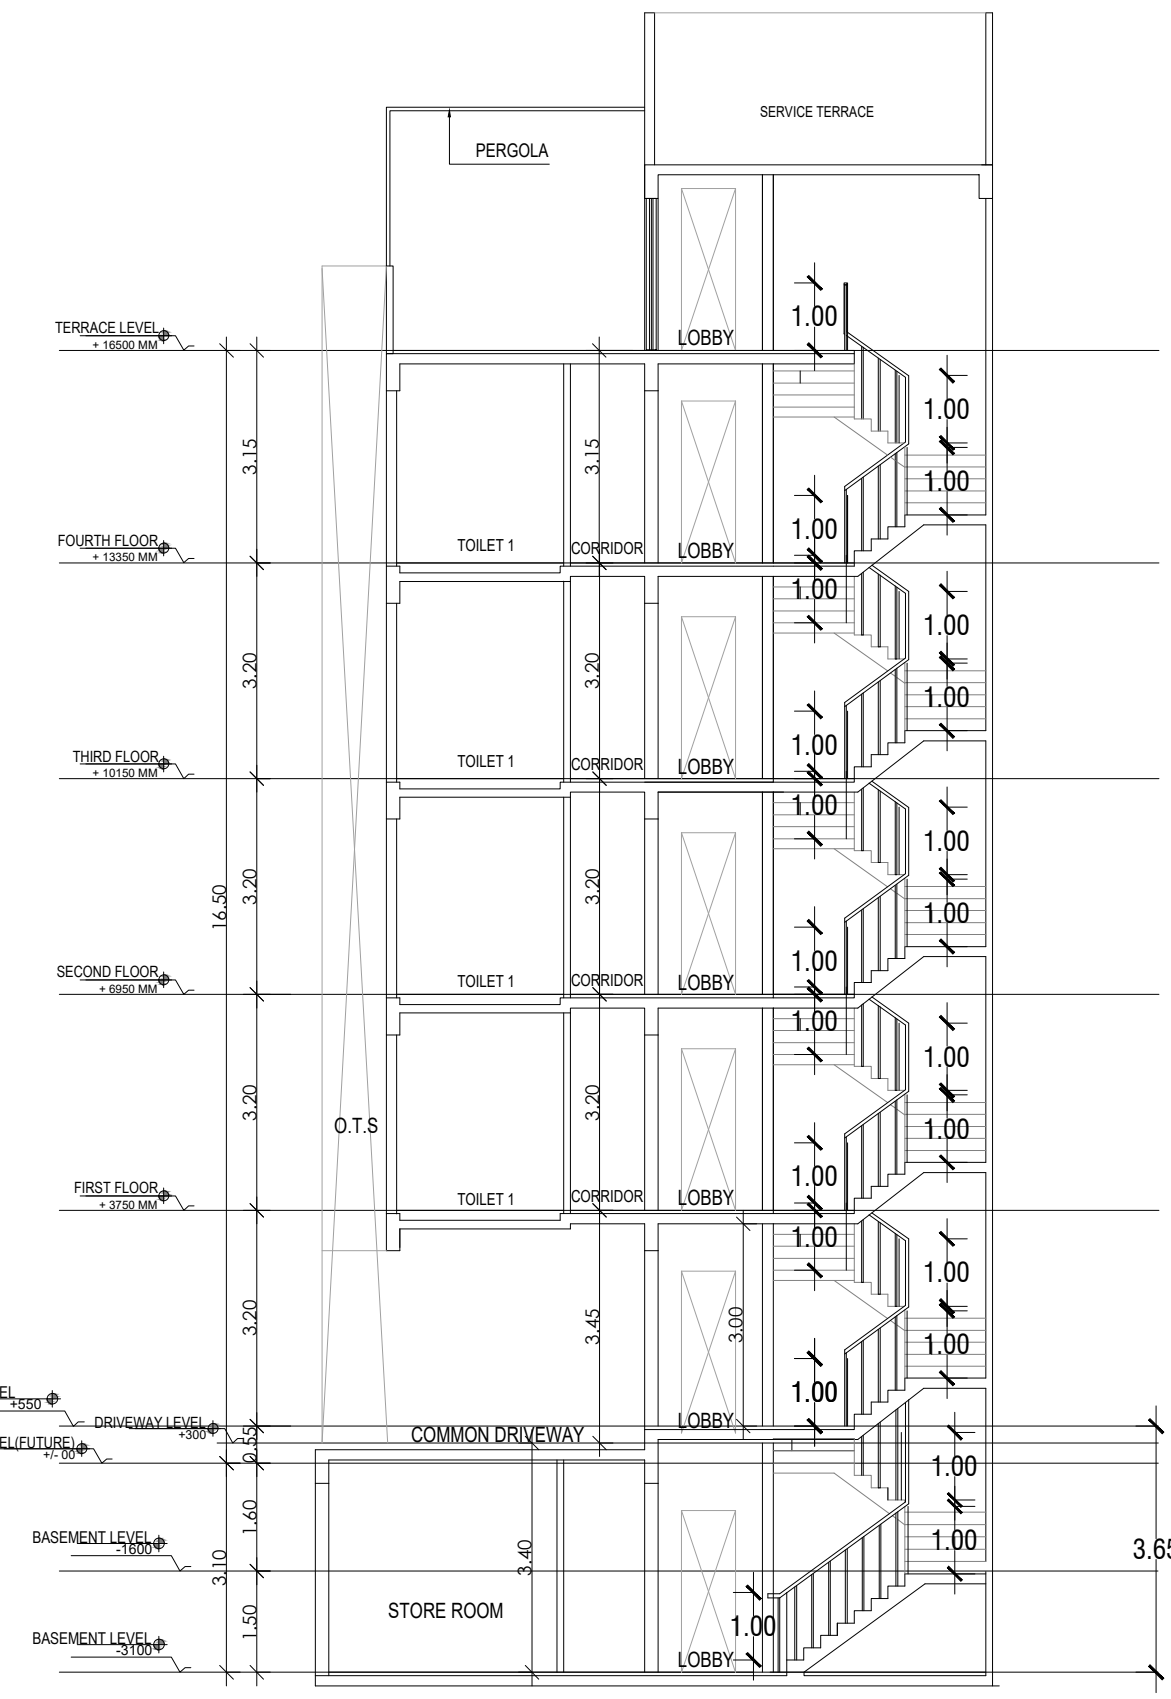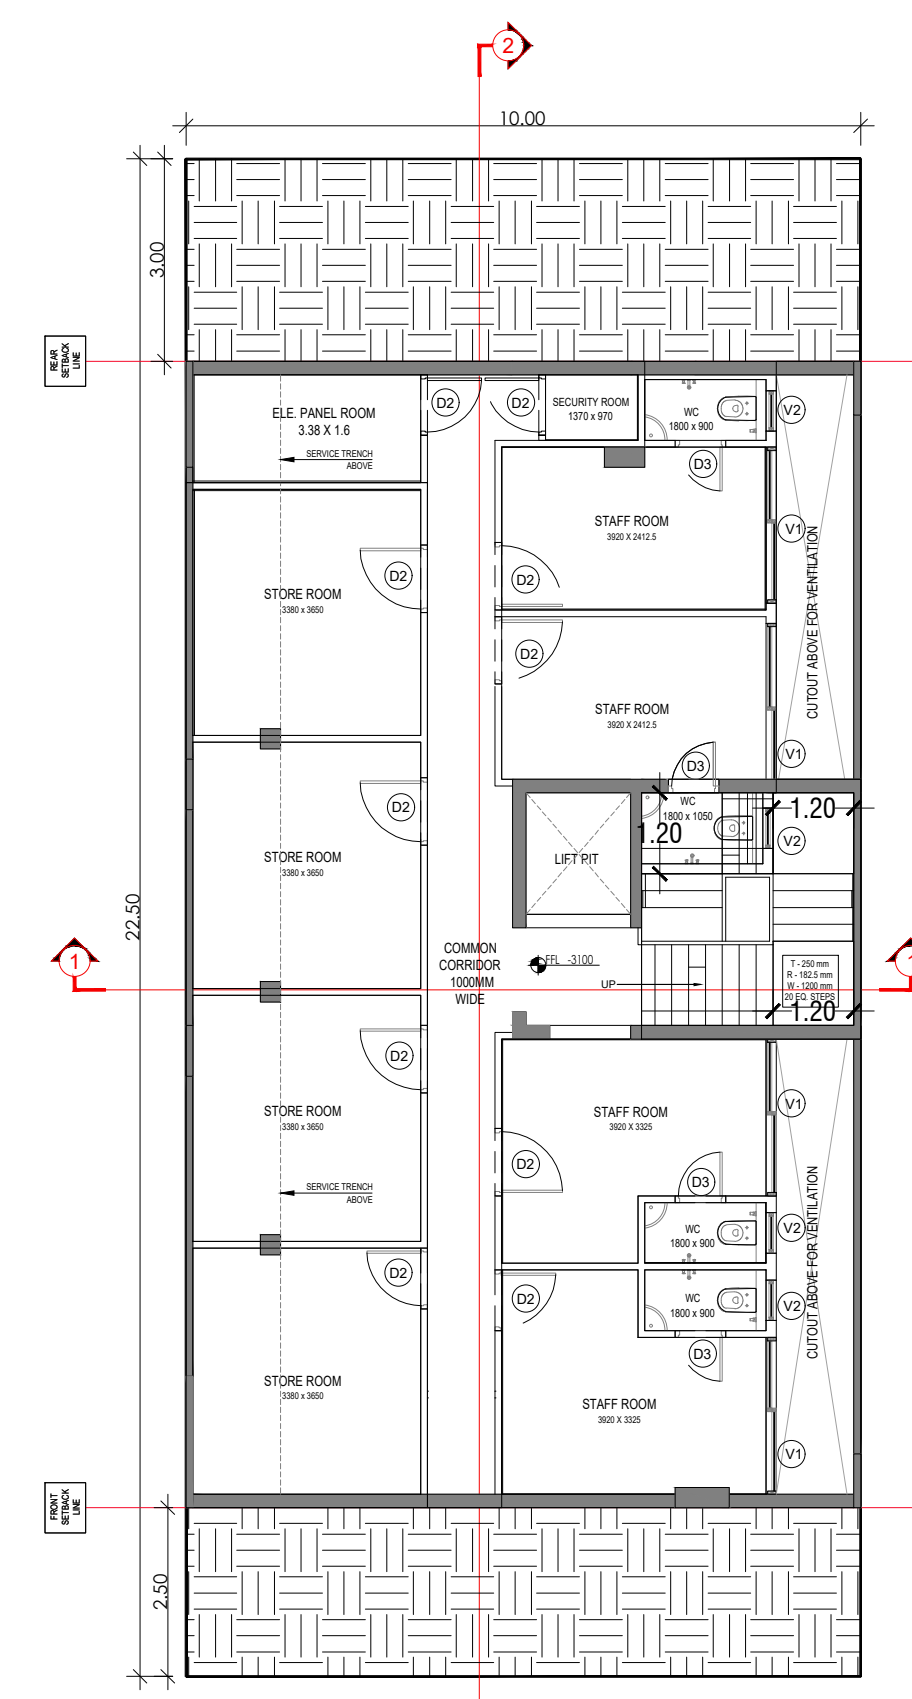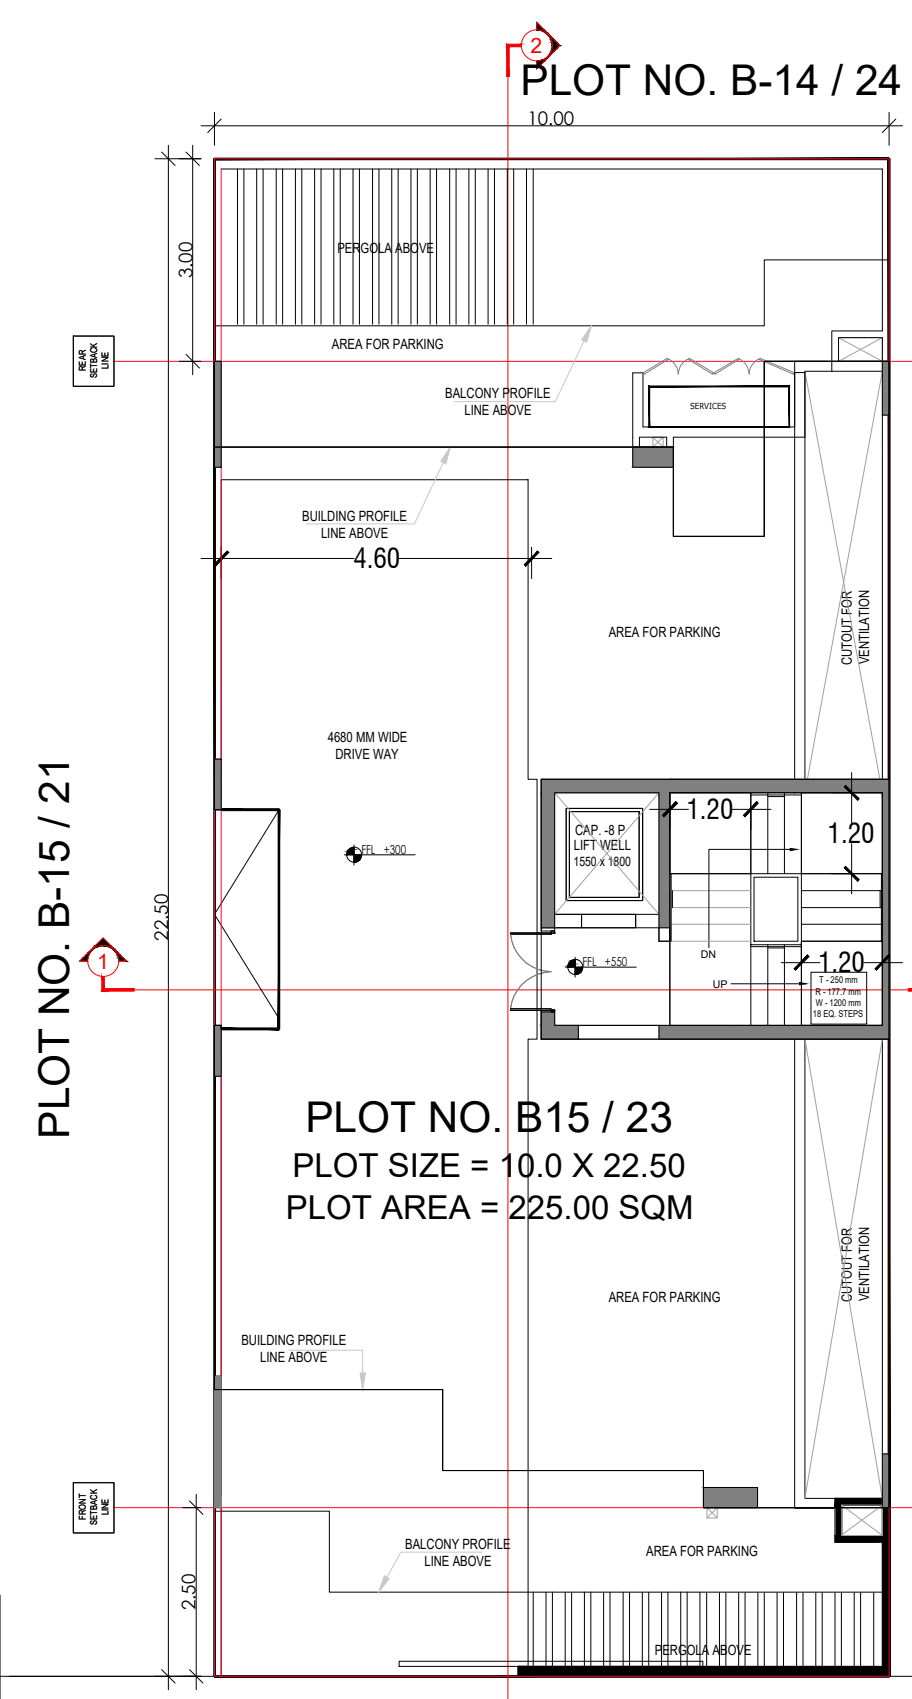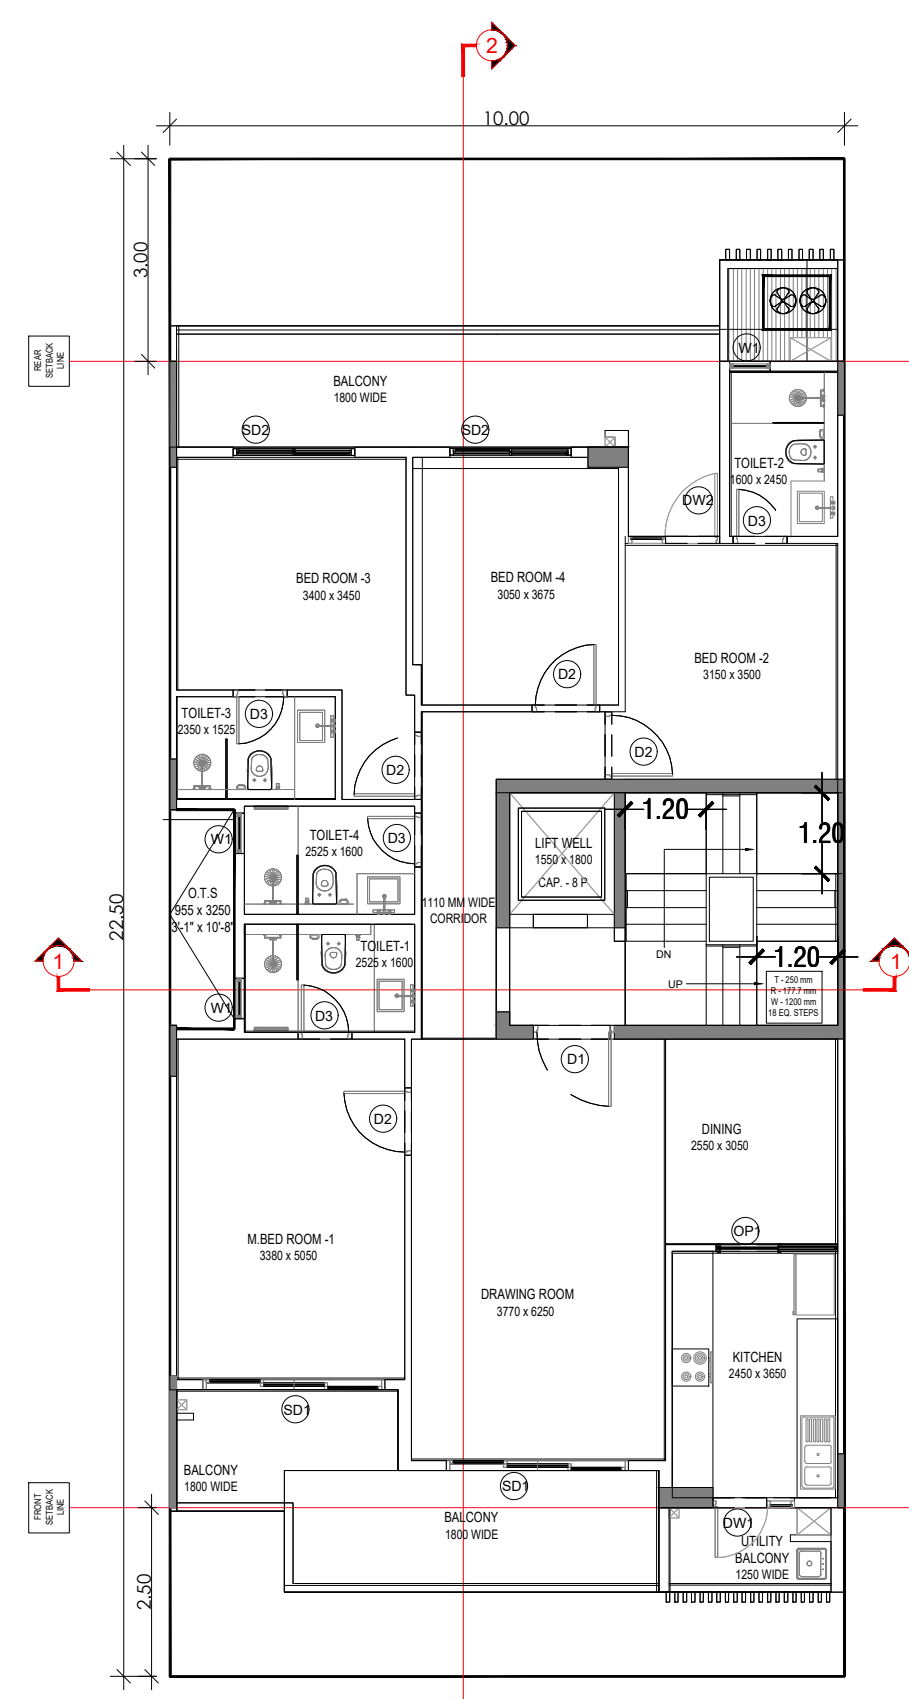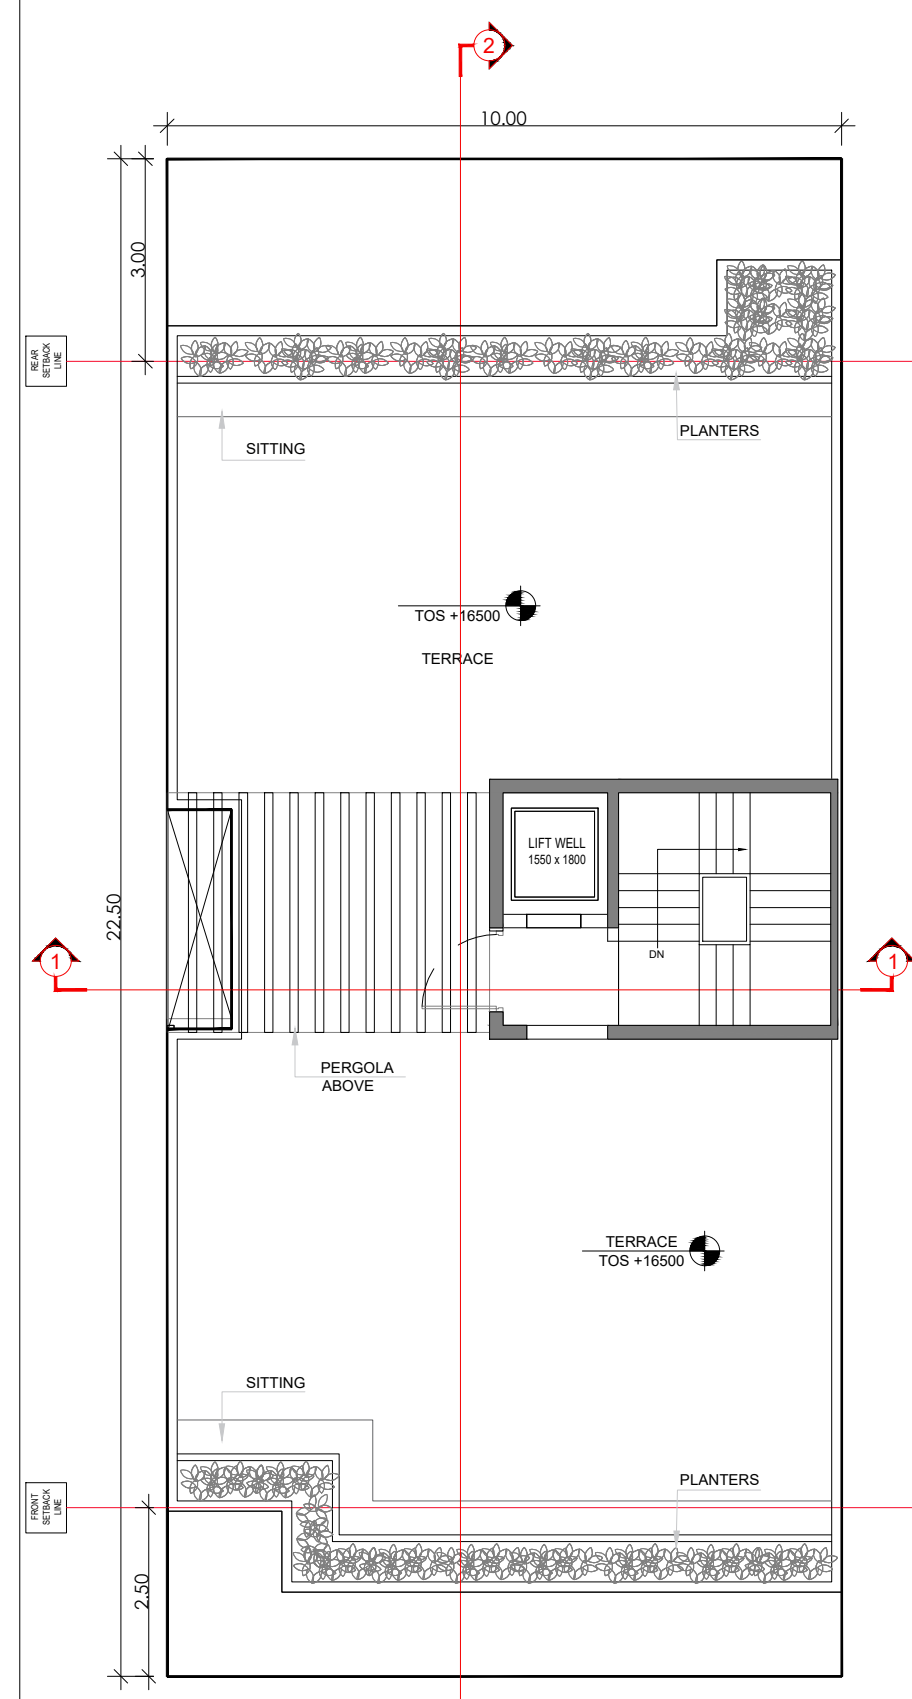

PLOT TYPE AS PER REVISED ZONING PLAN
FOR
DLF CITY PHASE V,
GURUGRAM (HARYANA)
PLOT NO: B-15 / 23,
AT 9 M WIDE ROAD B-15

Clients :-

M/s DLF LIMITED.

Architects
Arcop Associates Pvt. Ltd.
Plot- 36b, Sec-32, Gurgaon-122001
Ph: 26242050, 26242169

Architect's Signature


Abhishek Tewari
Council Of Architecture
Registration No: CA251152113


Owners' Signature

Project :-
**Proposed Residential Building
(Independent floors),
On Plot No. B-15/ 23,
DLF CITY PHASE V ,
Gurugram, Haryana**


Drawing Title:-
**FLOOR PLANS, ELEVATION &
SECTION, SITE PLAN**

Date	Drawing No.
22-12-2021	01


SCALE	
-------	--

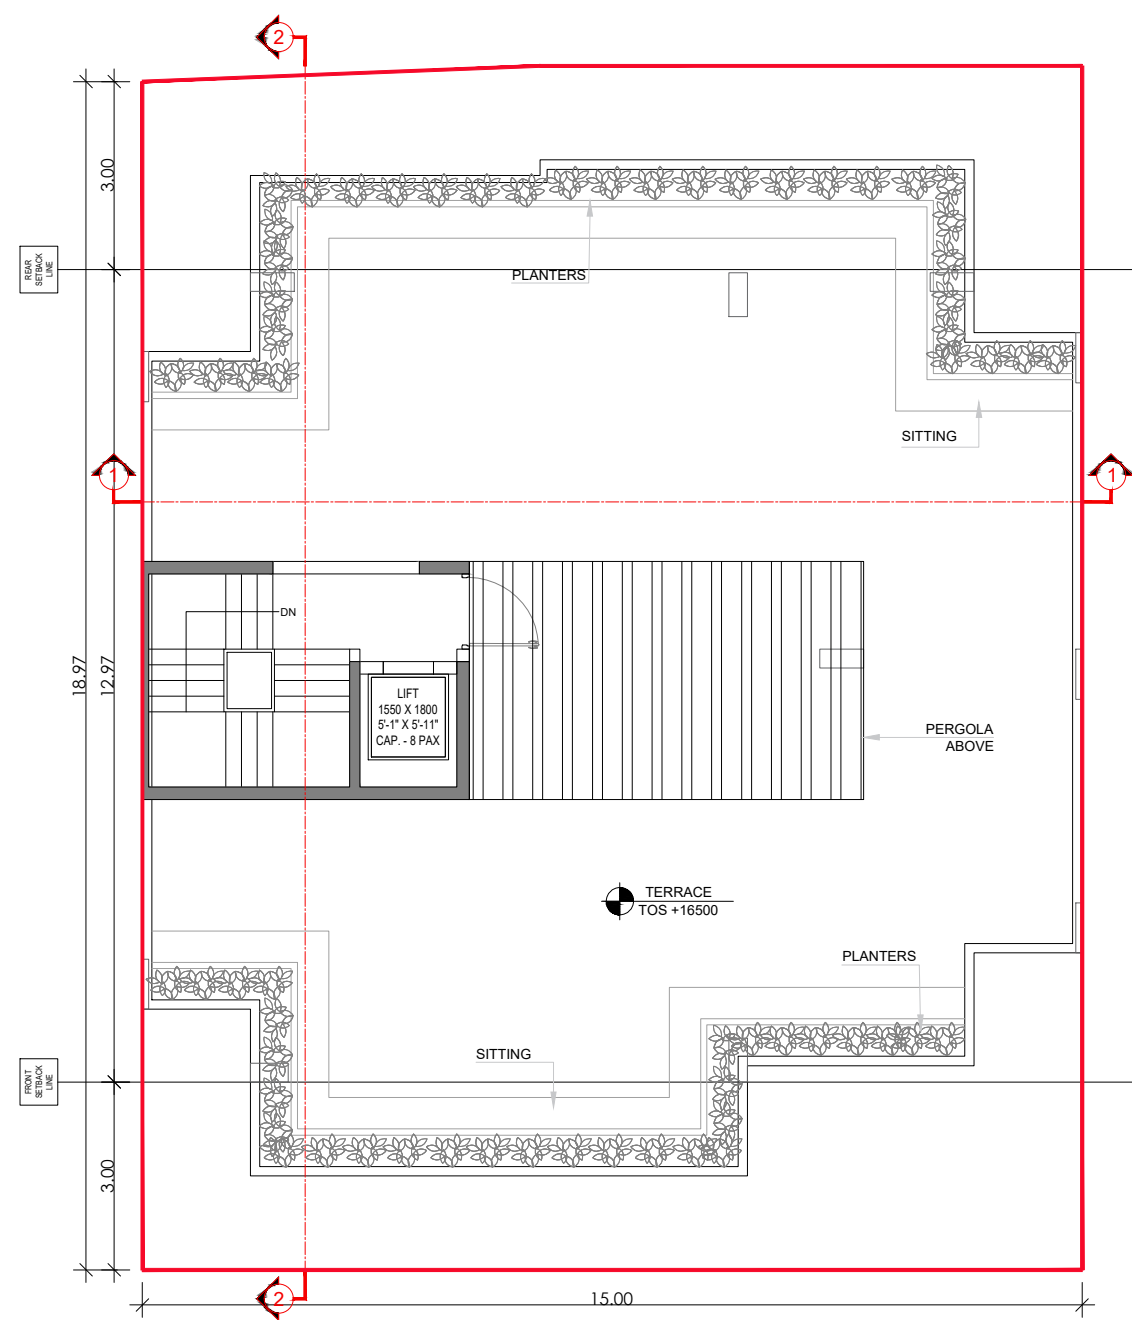


TERRACE FLOOR PLAN

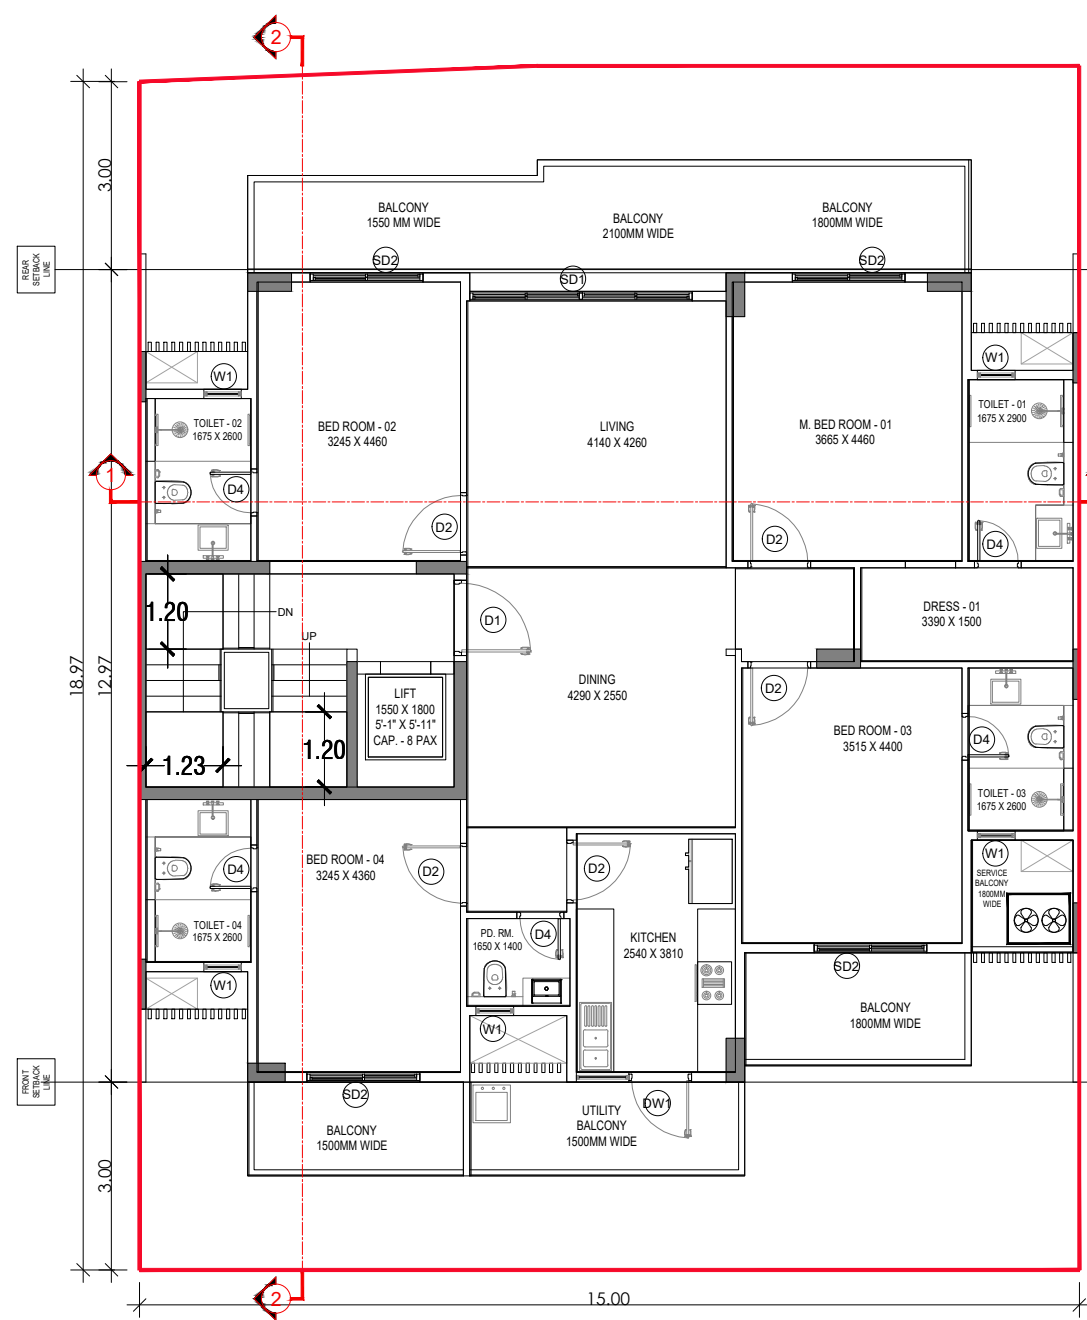

TYPICAL FLOOR PLAN

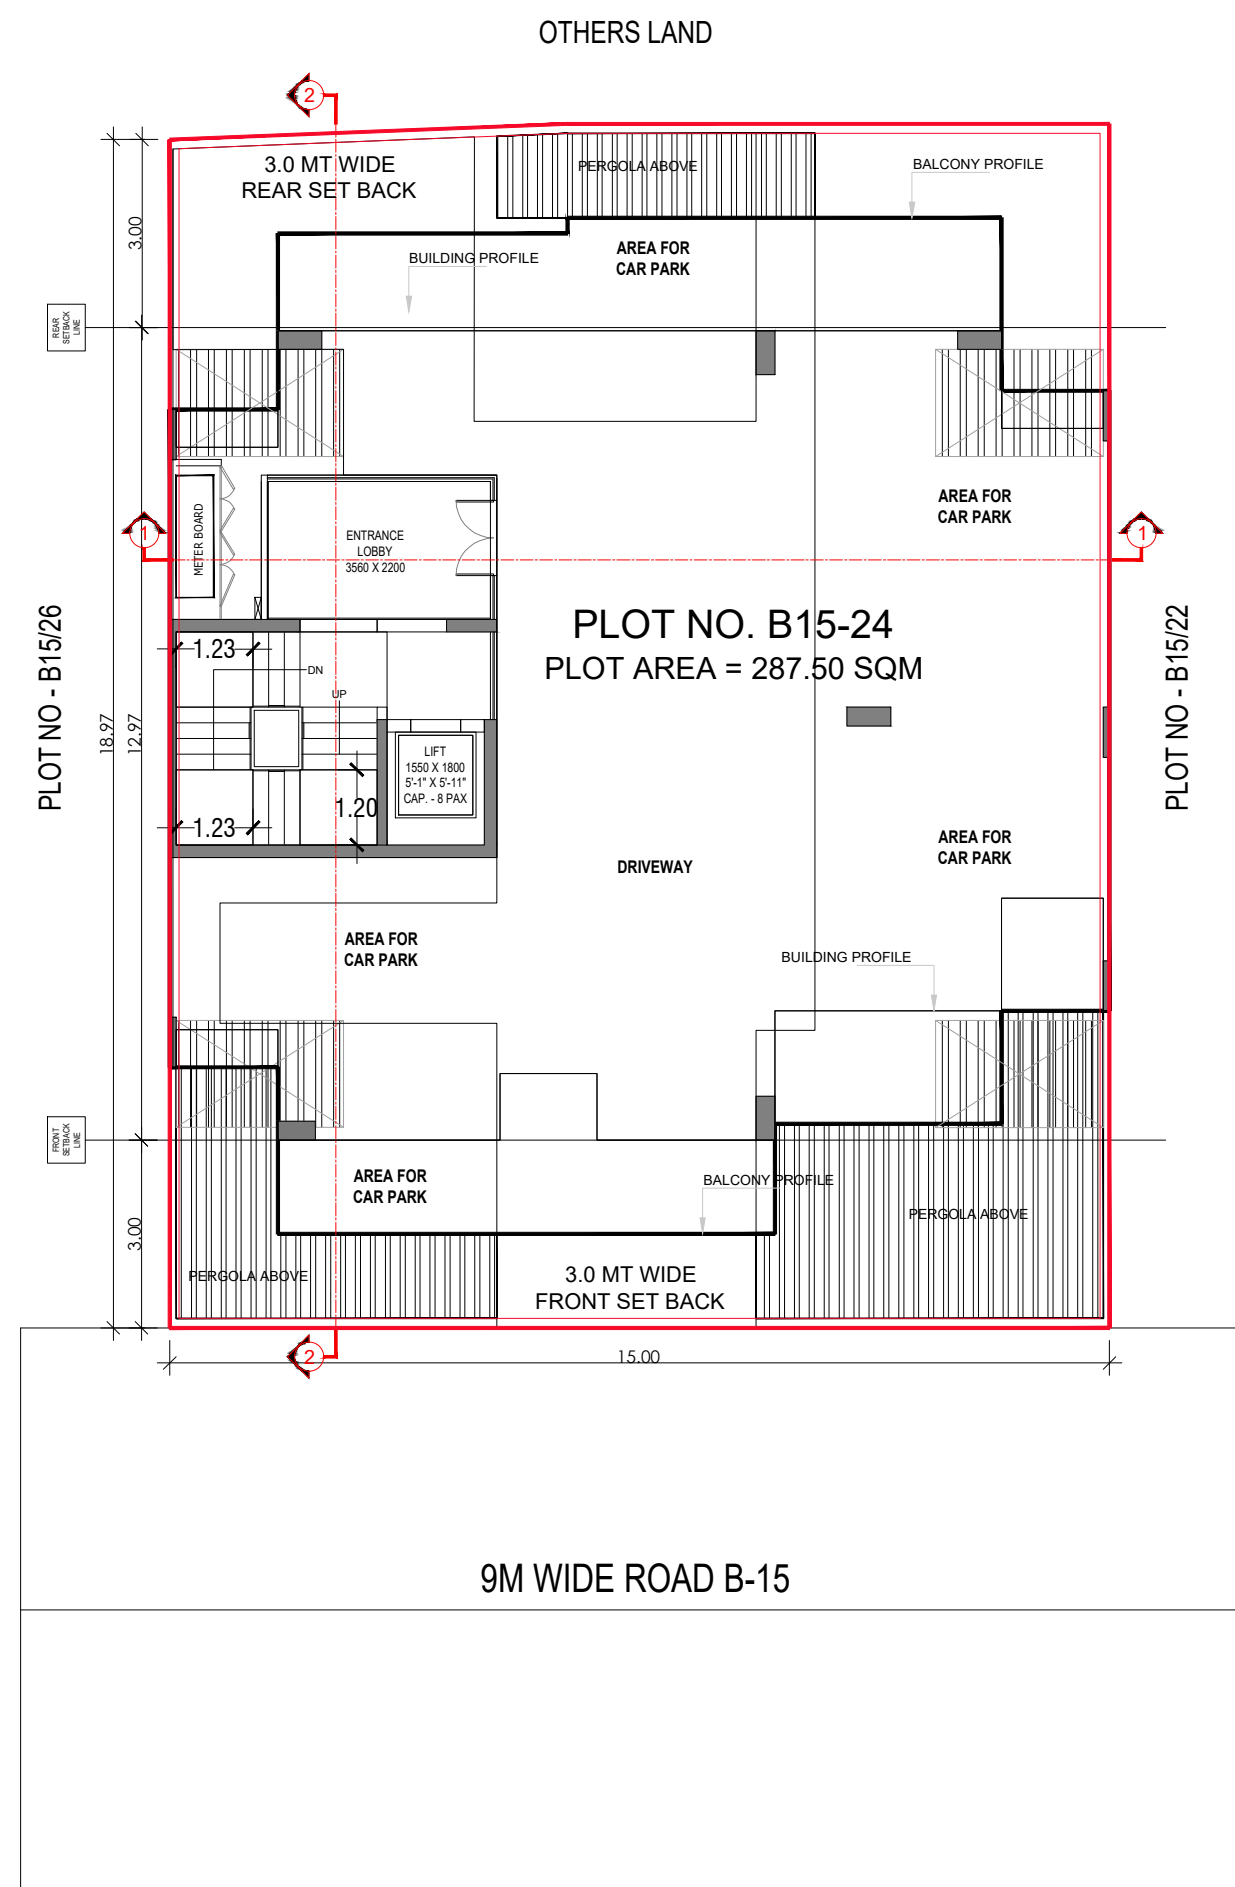


STILT FLOOR PLAN

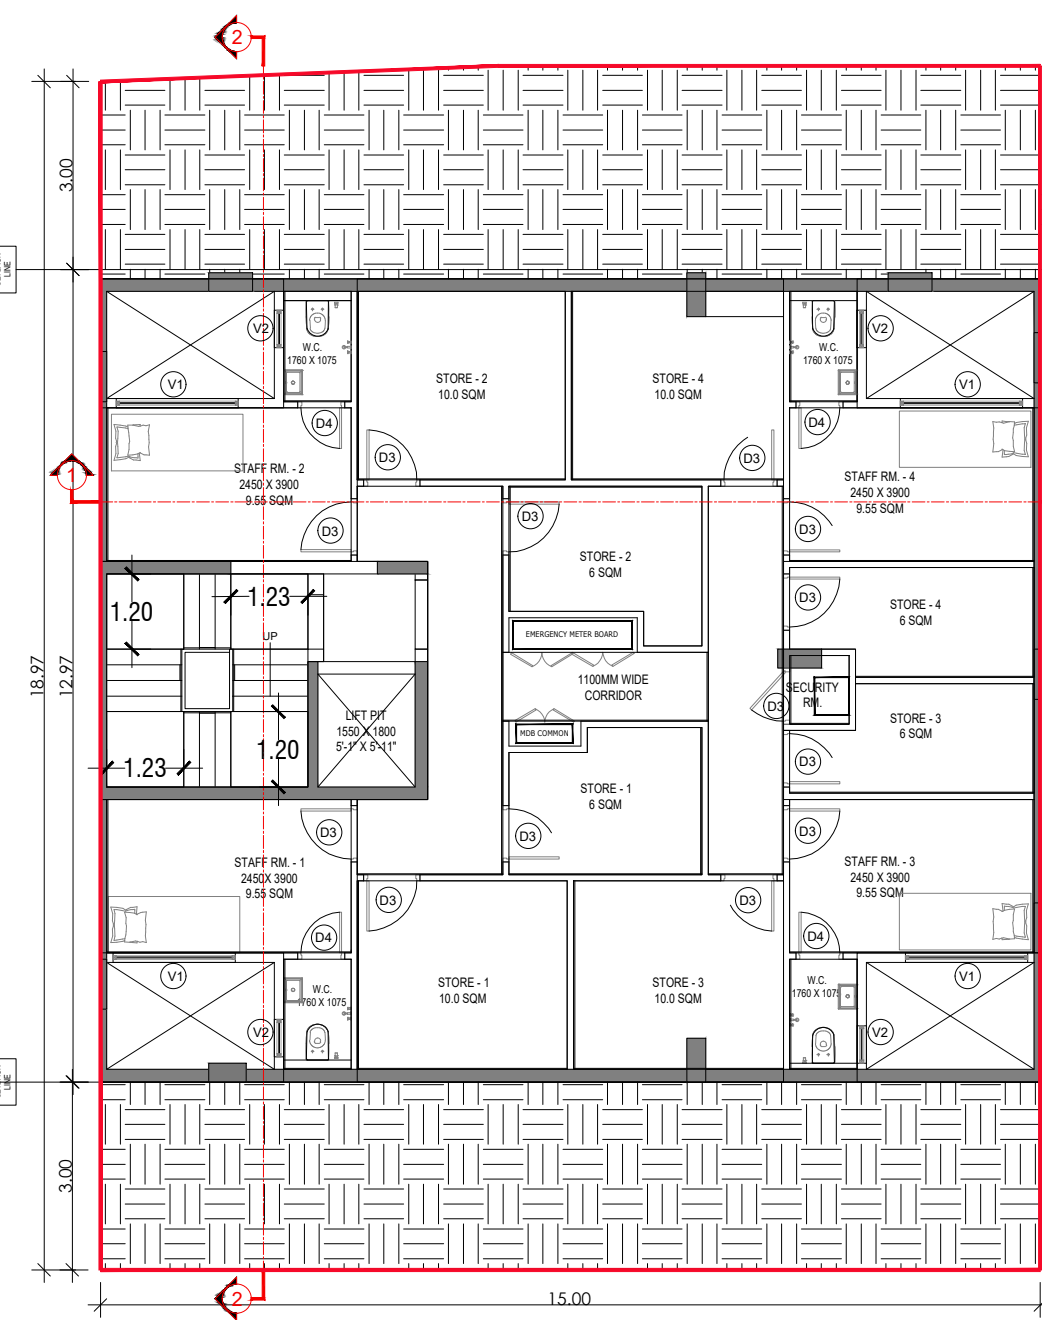


BASEMENT FLOOR PLAN




SECTION 1

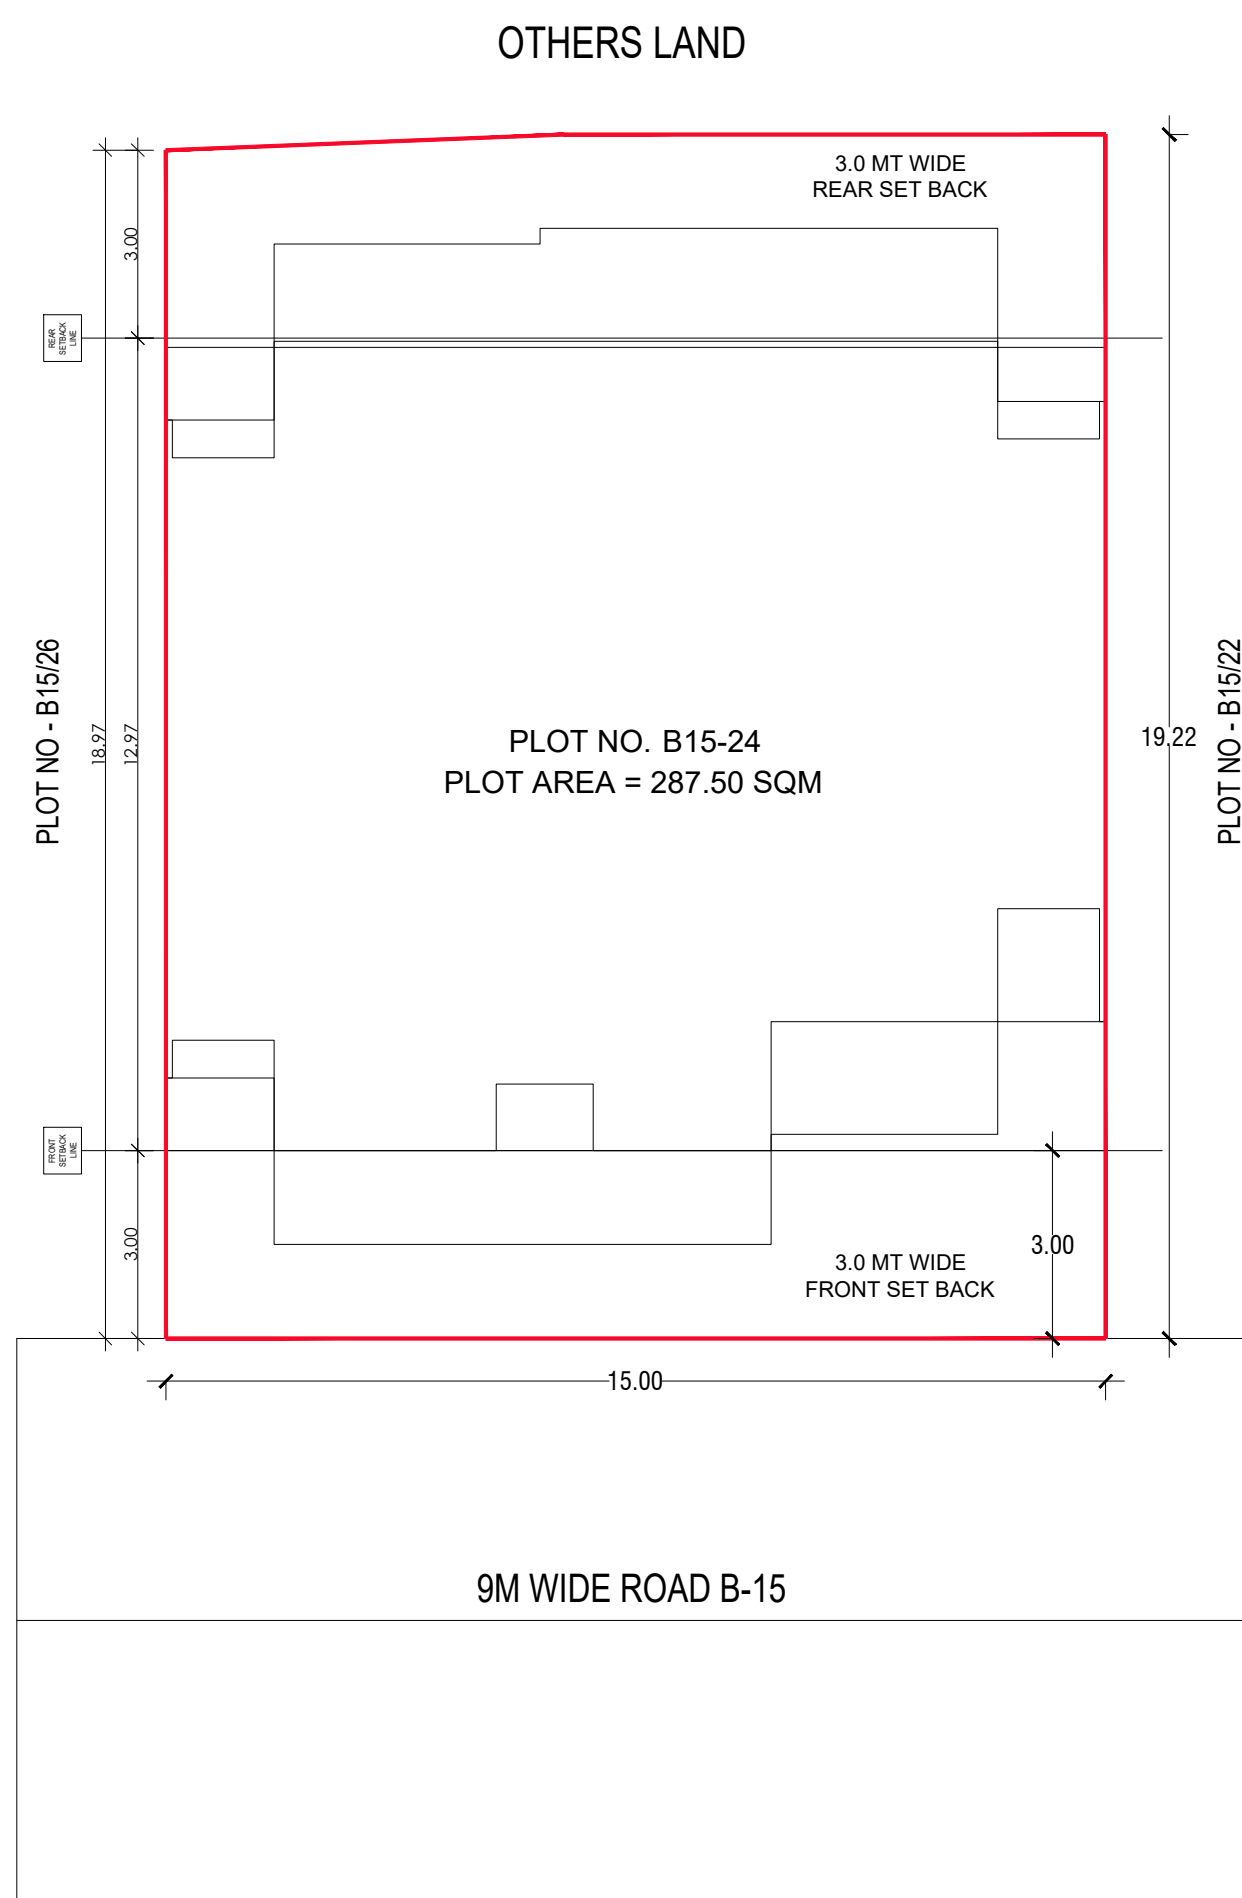


SITE PLAN

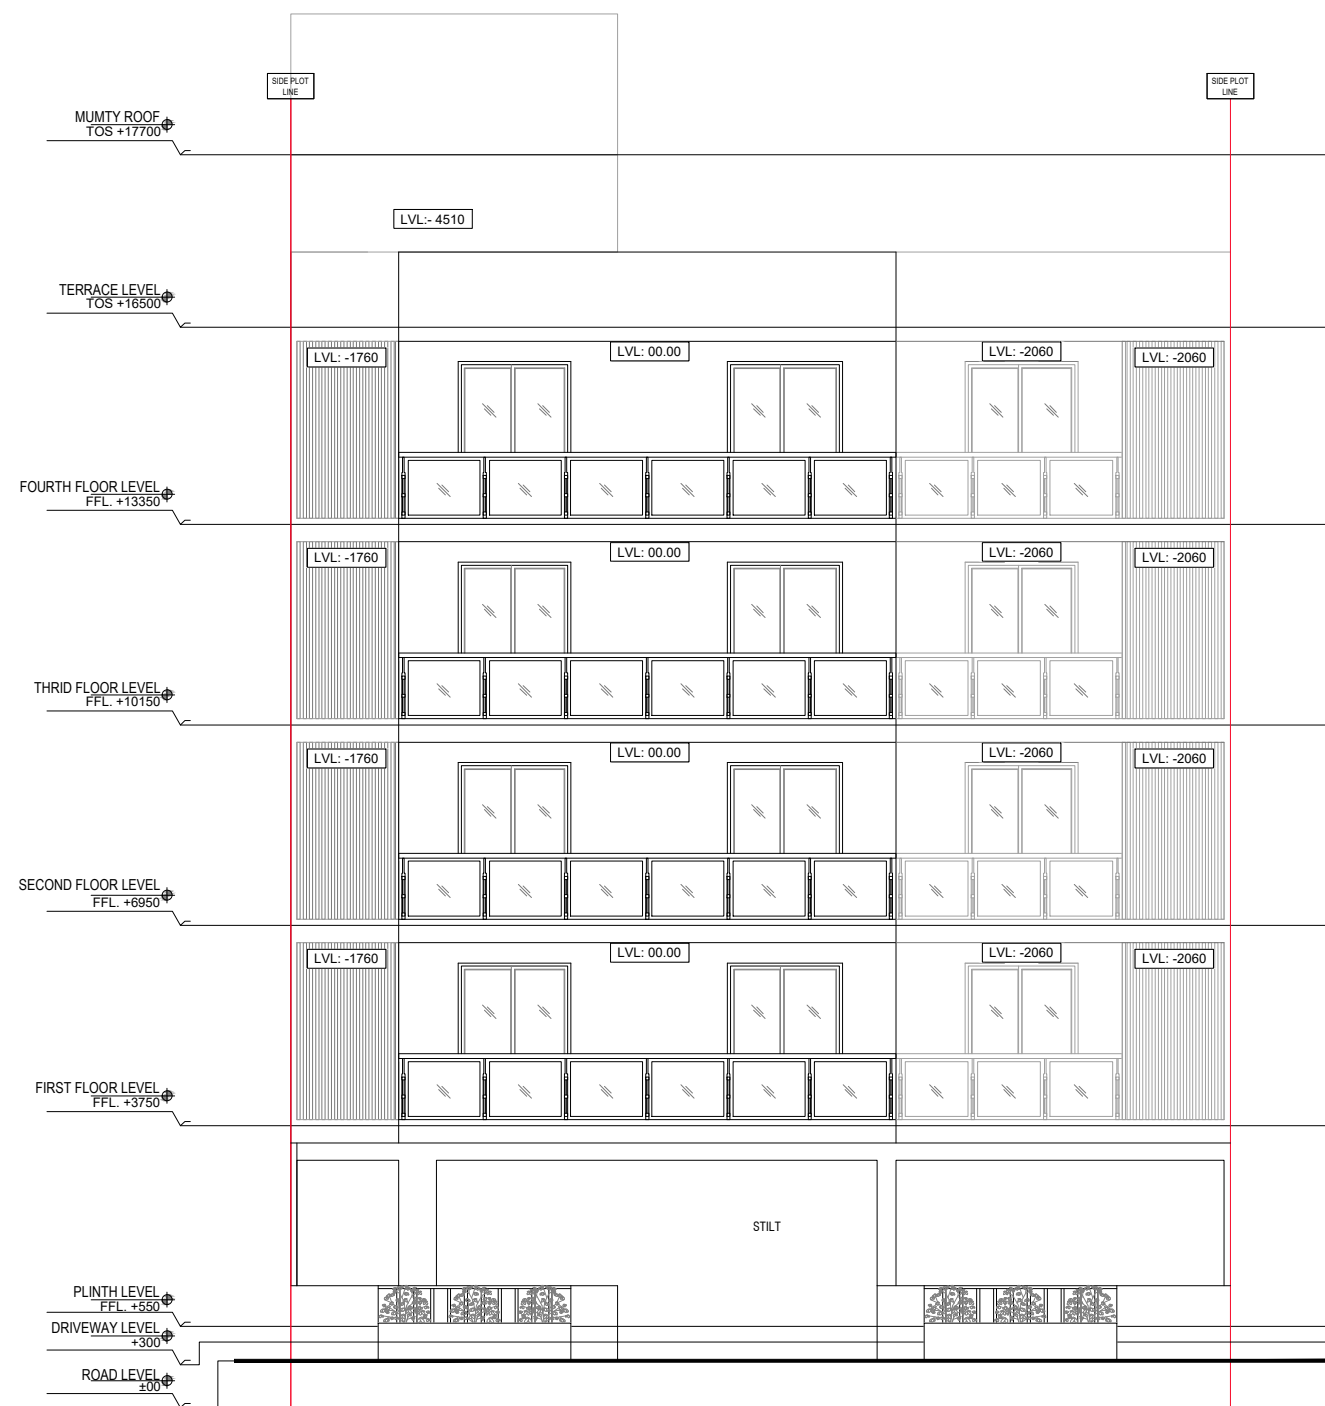

FRONT ELEVATION

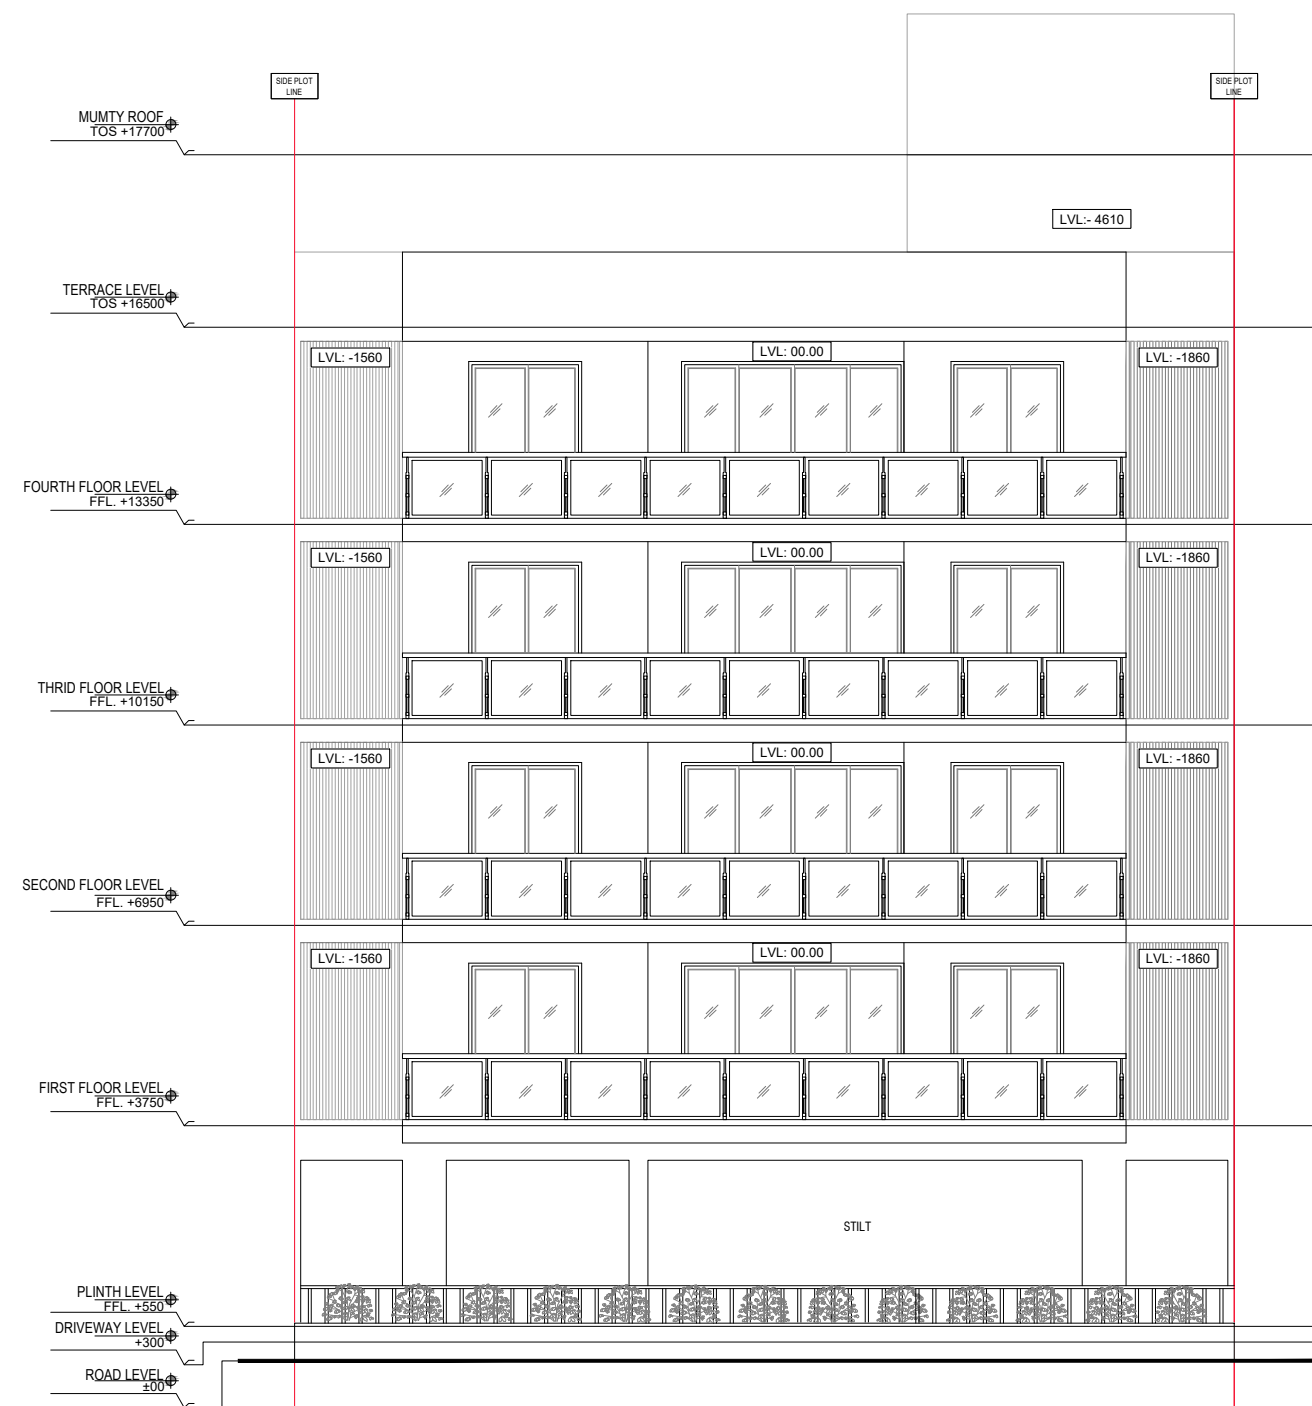

REAR ELEVATION

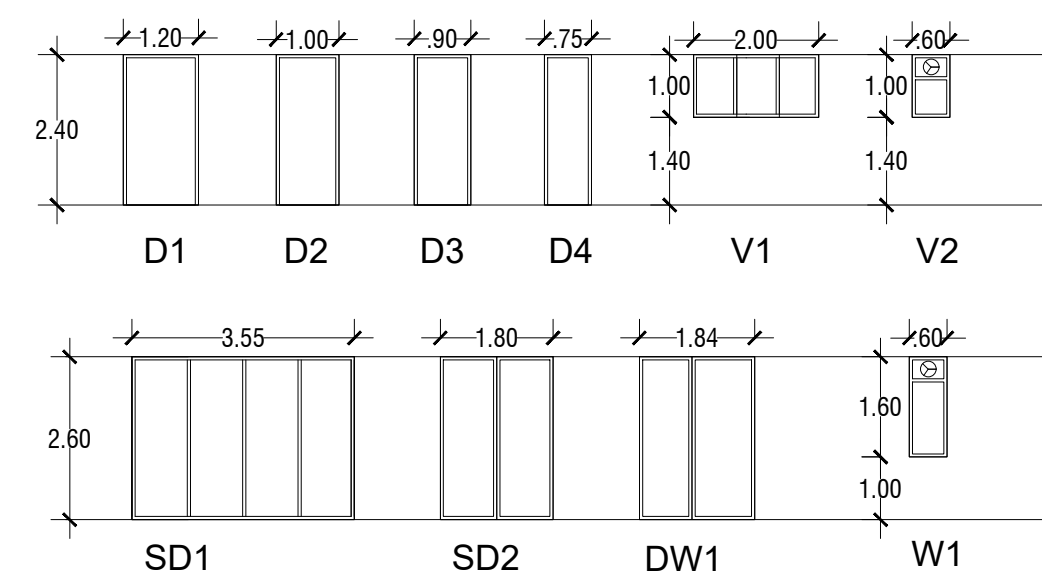


DOOR WINDOW SCHEDULE

DOOR WINDOW SCHEDULE					
SR. NO.	LEGEND	WIDTH (MM)	HEIGHT (MM)	GILL LVL (From FFL)	LINTEL LVL (From FFL)
1	D1	1200	2400	0	2400
2	D2	1300	2400	0	2400
3	D3	900	2400	0	2400
4	D4	750	2400	0	2400
5	SD1	3550	2200	0	2600
6	N1	1800	2700	0	2600
7	DW1	1840	2800	0	2600
9	W1	900	1300	1300	2600
13	V1	1950	1000	1400	2400
11	V2	500	1000	1400	2400



SECTION 2

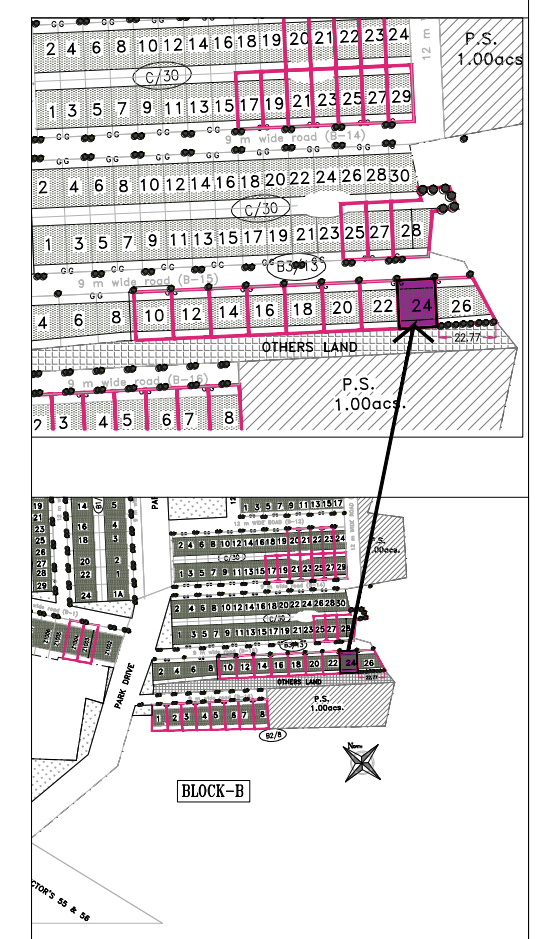

PLOT TYPE AS PER REVISED ZONING PLAN FOR DLF - 5, GURUGRAM (HARYANA) PLOT NO: B-15/24, AT 9 M WIDE ROAD B-15

Clients :-

M/s DLF LIMITED.

Architects

Acrop Associates Pvt. Ltd.

Plot-36b, Sec-32, Gurgaon-122001

Ph: 26542000, 26542189

Architect's Signature

Owners' Signature

Project :-

Proposed Residential Building (Independent floors), On Plot No. B-15/24, DLF - 5, Gurugram, Haryana

Drawing Title:- FLOOR PLANS, ELEVATION & SECTION, SITE PLAN

Date

20-01-2022

Drawing No.

01

SCALE