




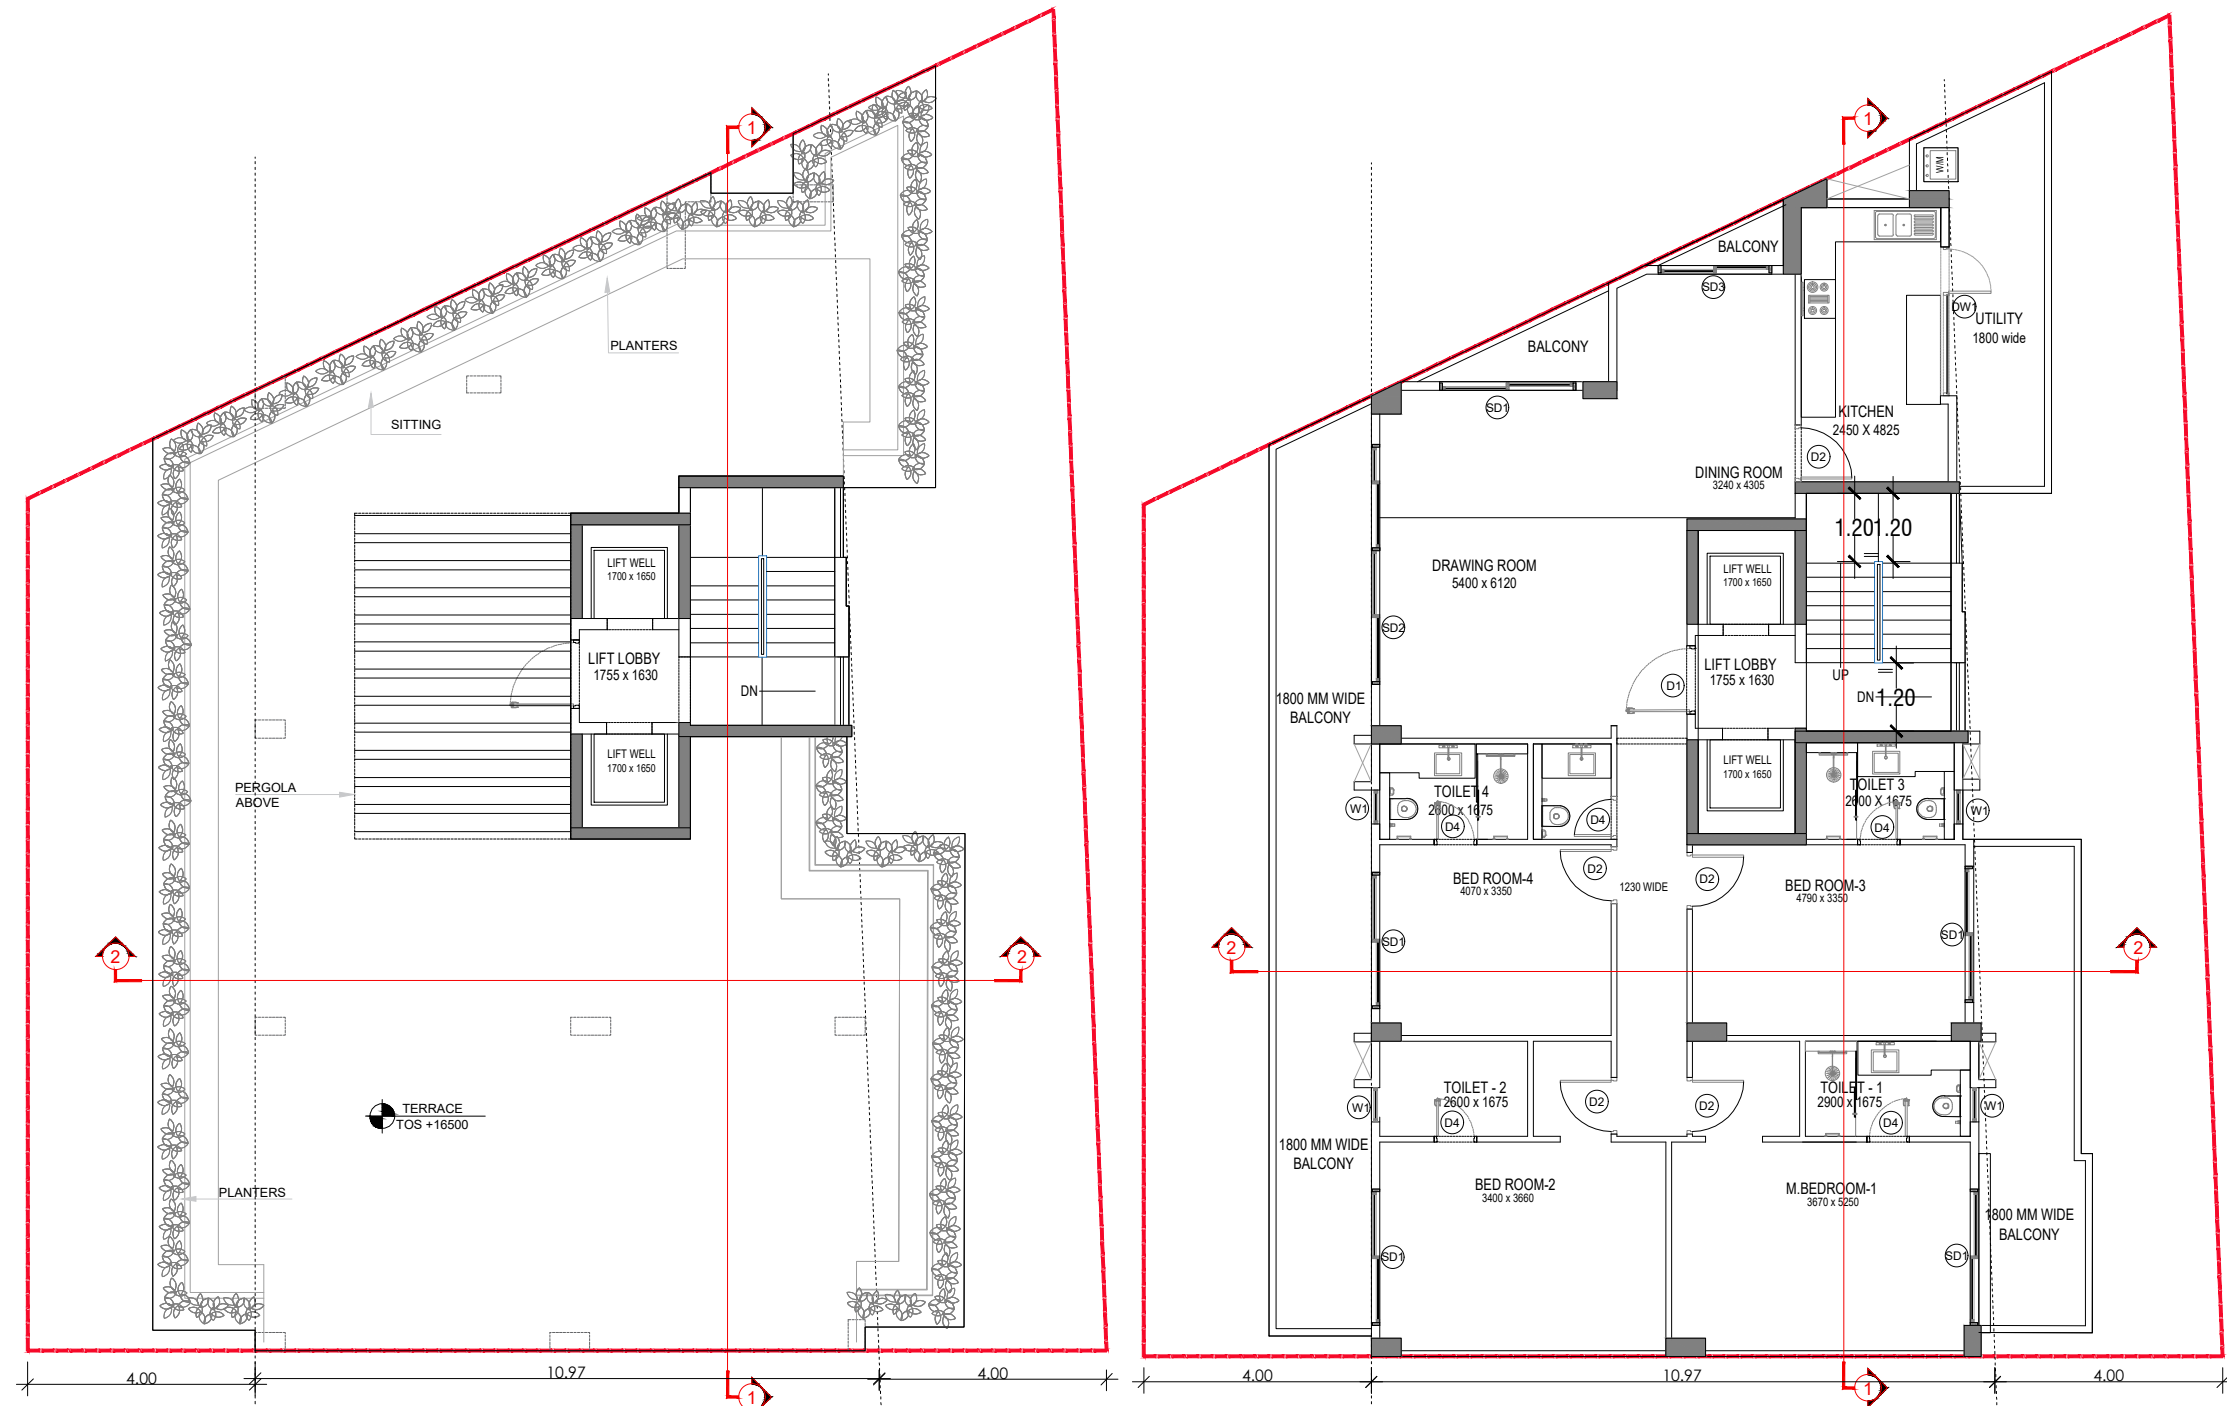


TERRACE FLOOR PLAN

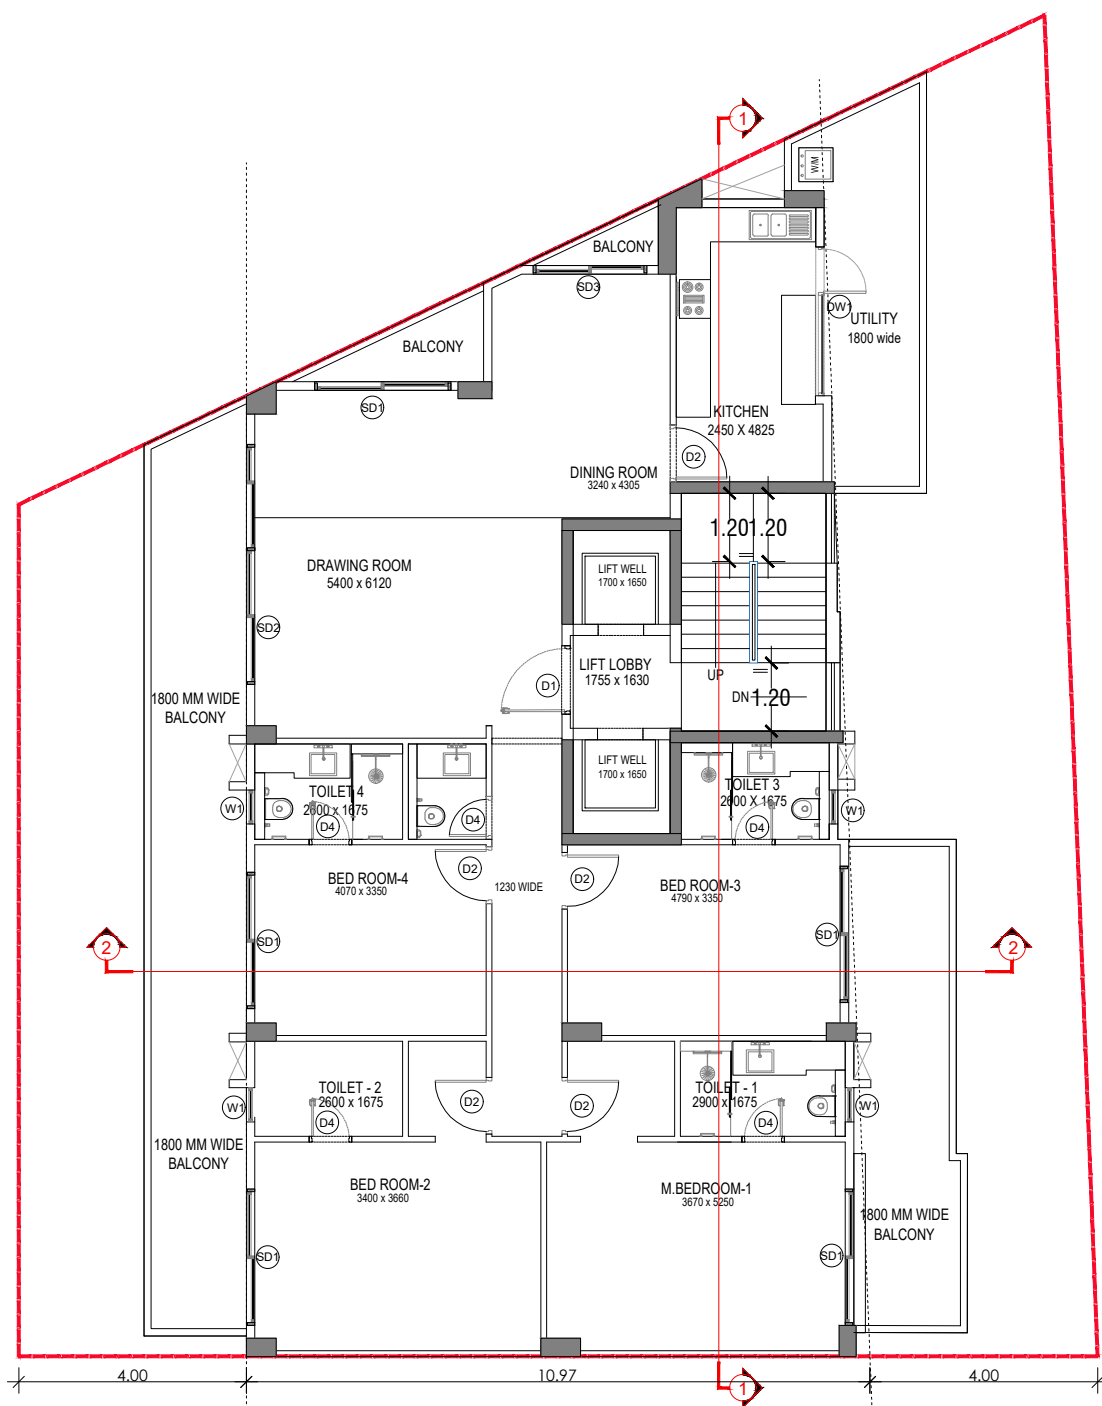


TYPICAL FLOOR PLAN

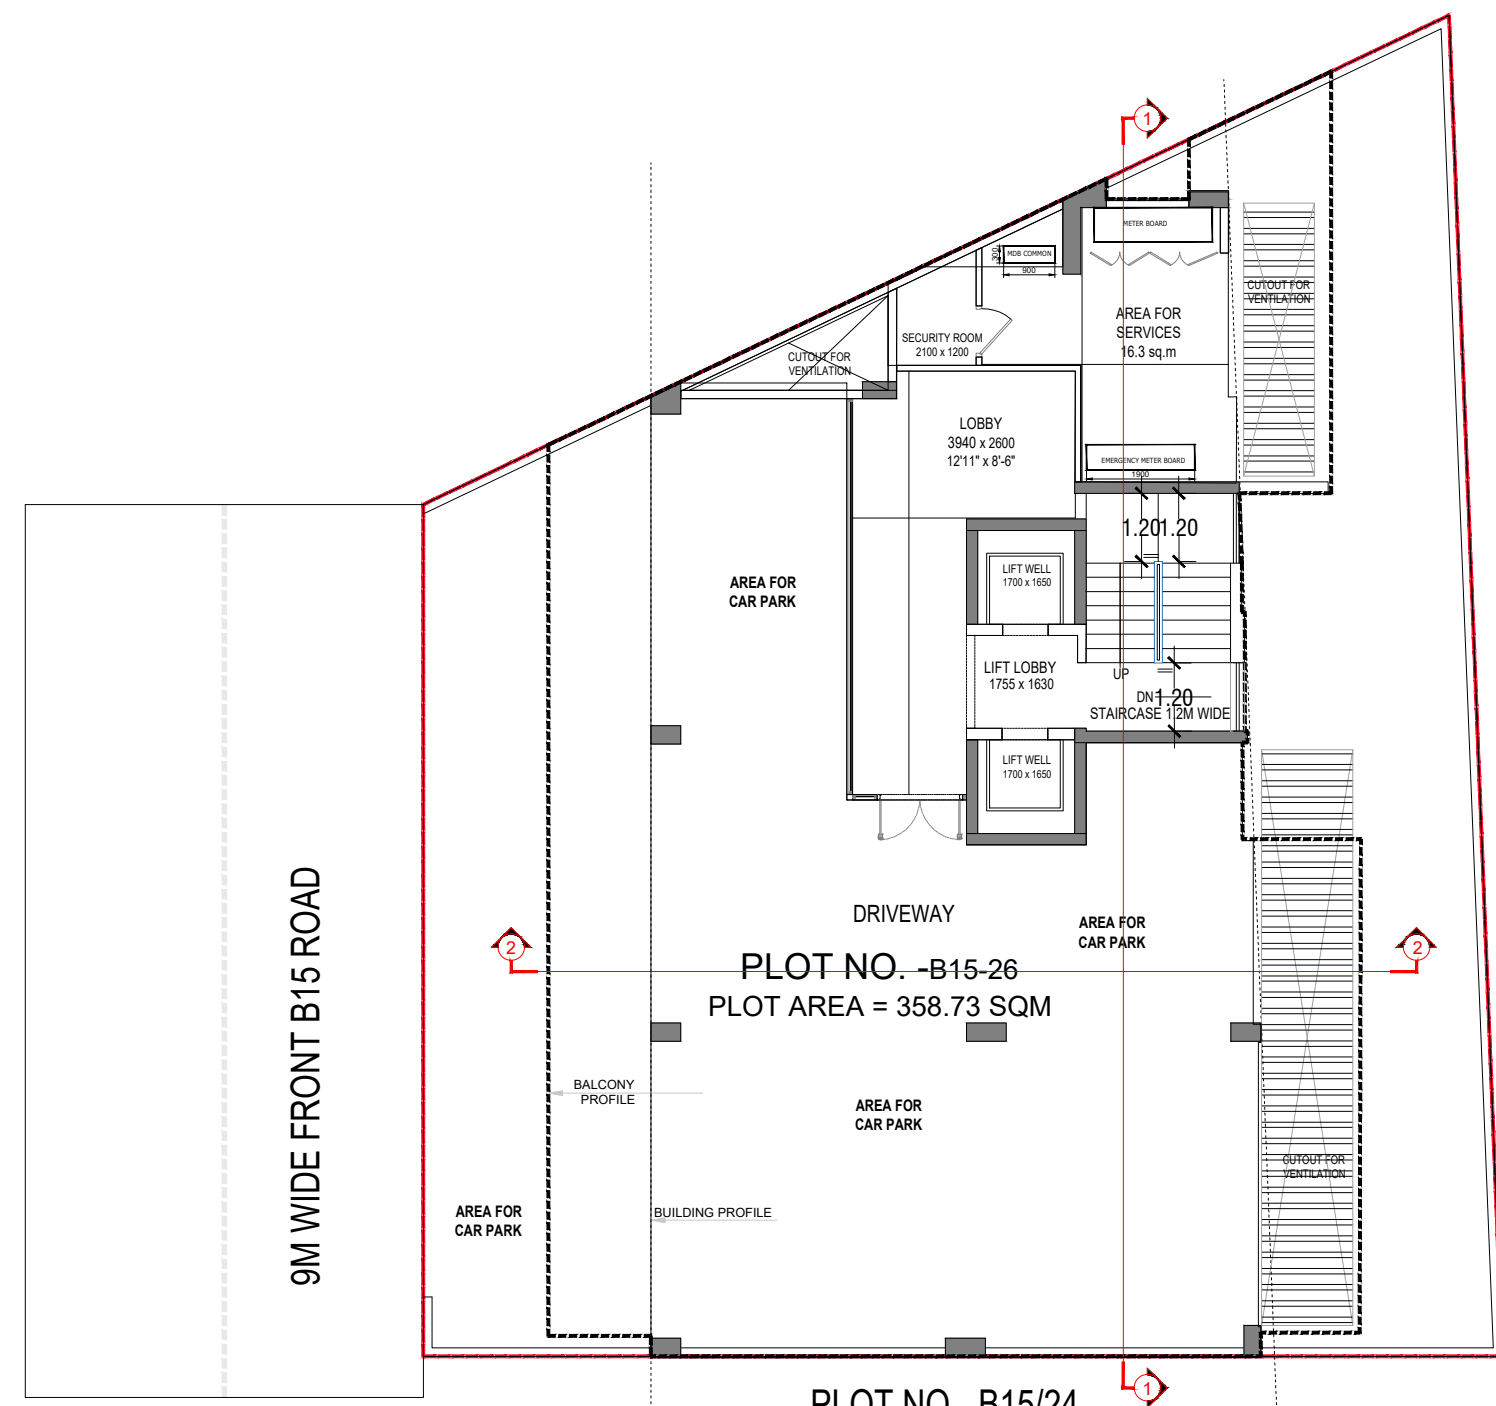



STILT FLOOR PLAN

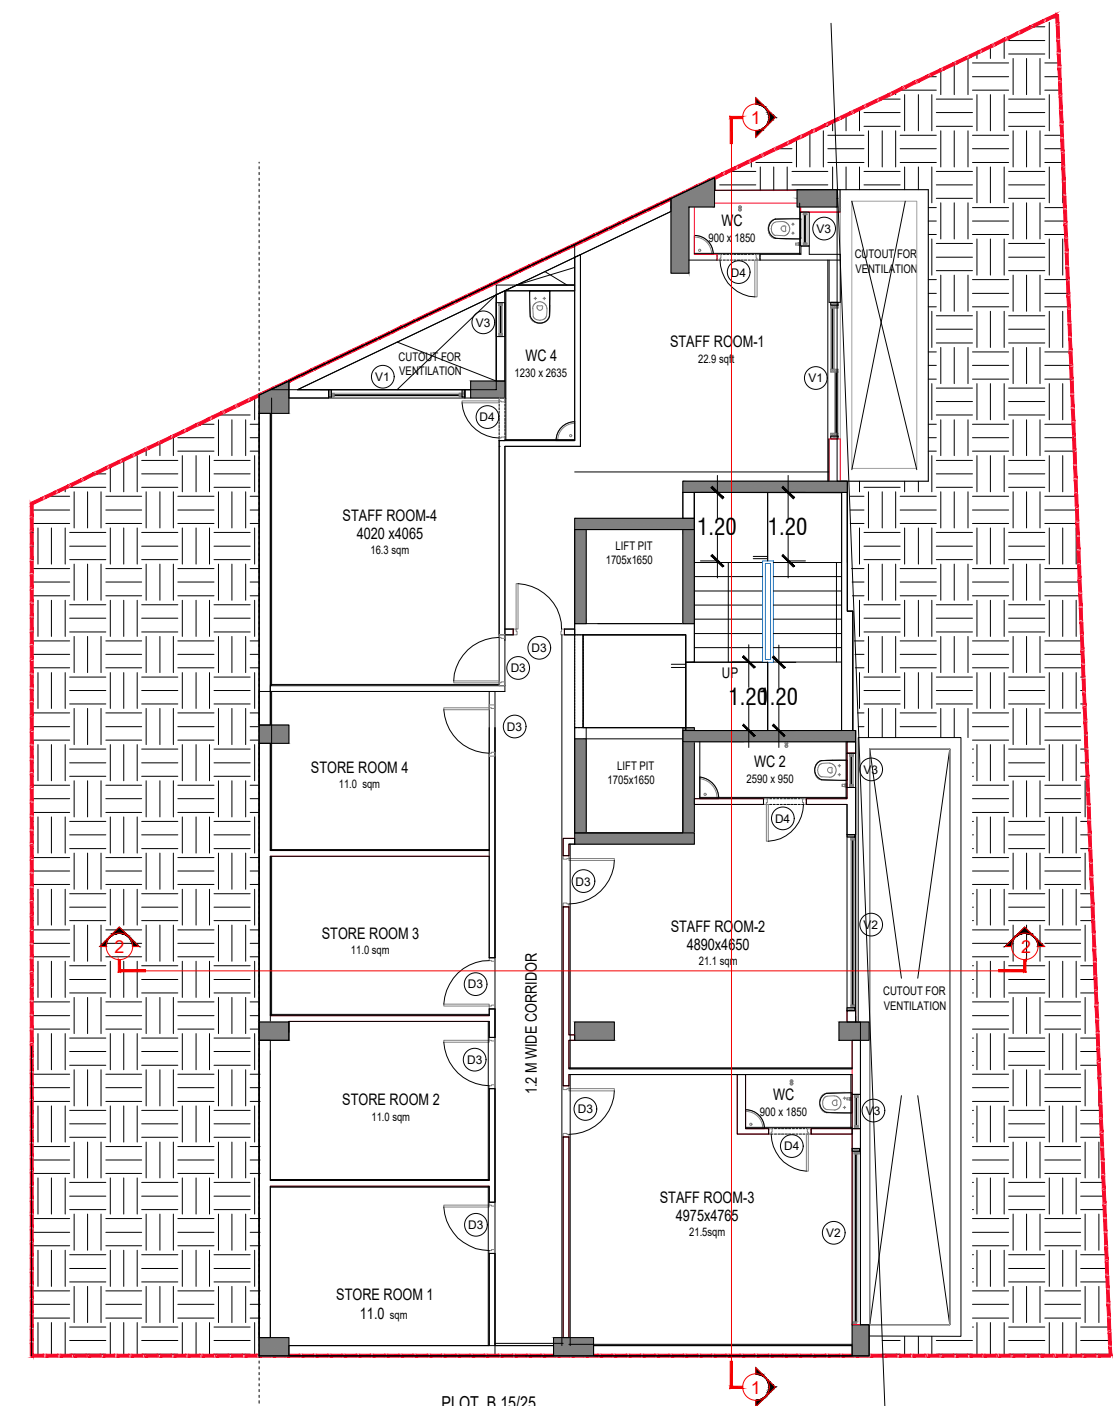


BASEMENT FLOOR PLAN

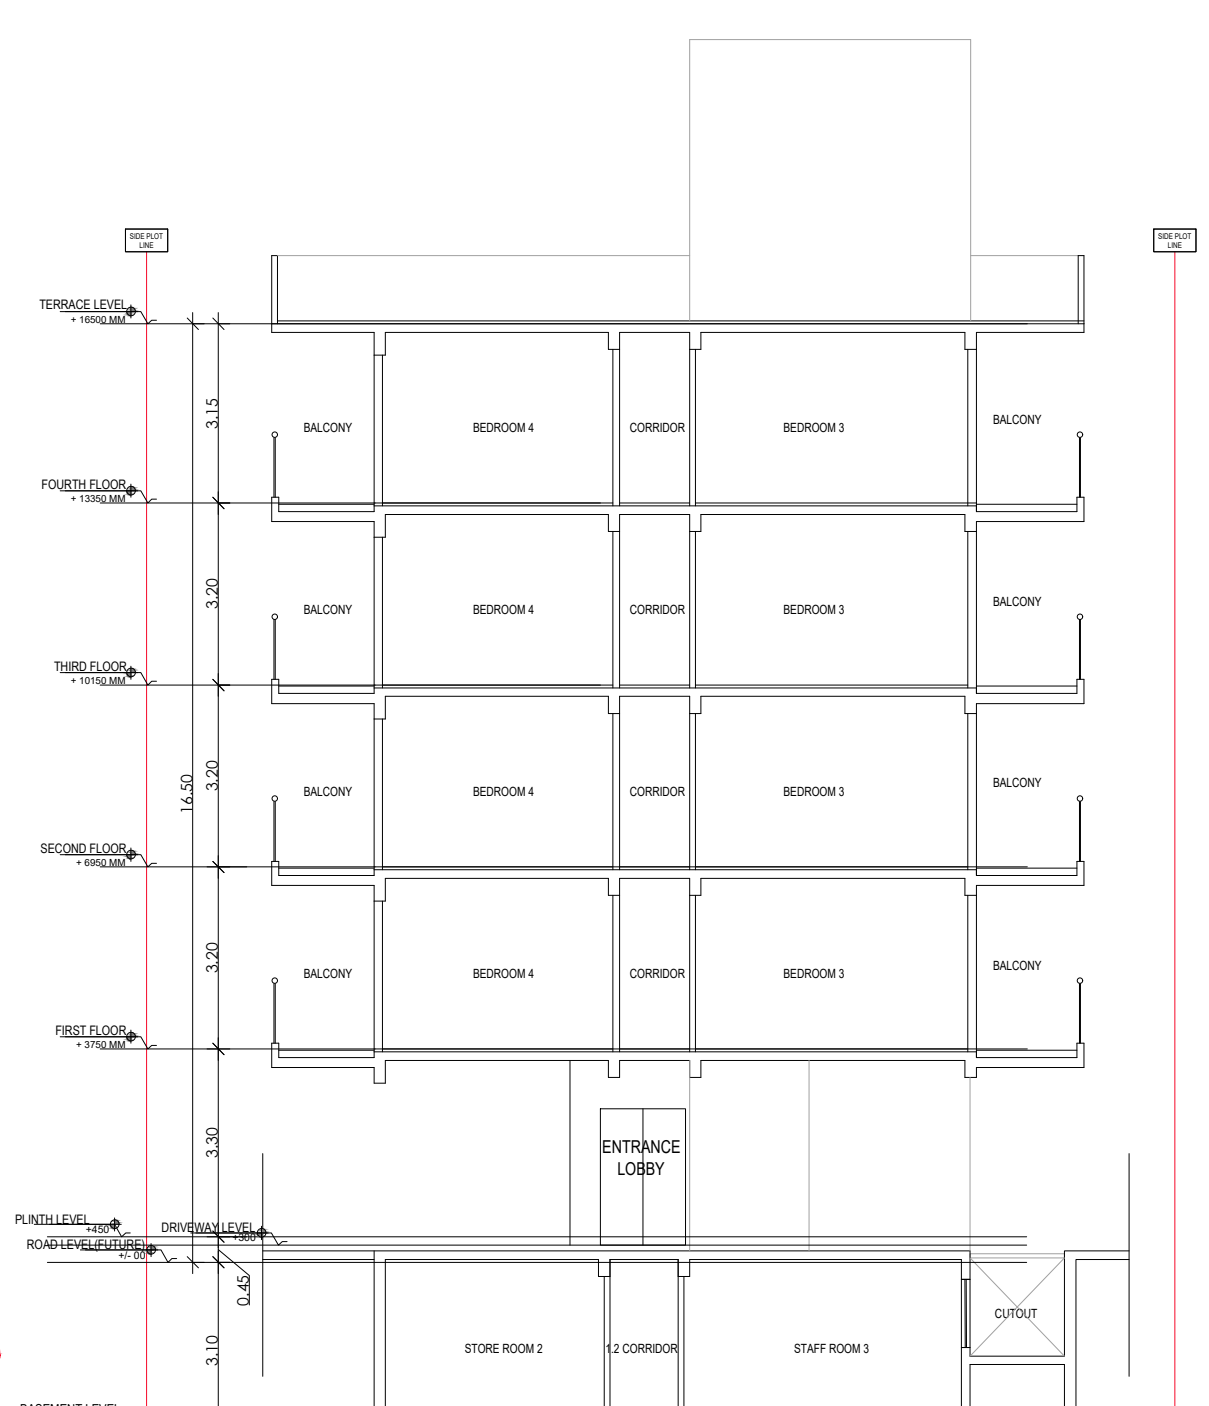


SECTION 2

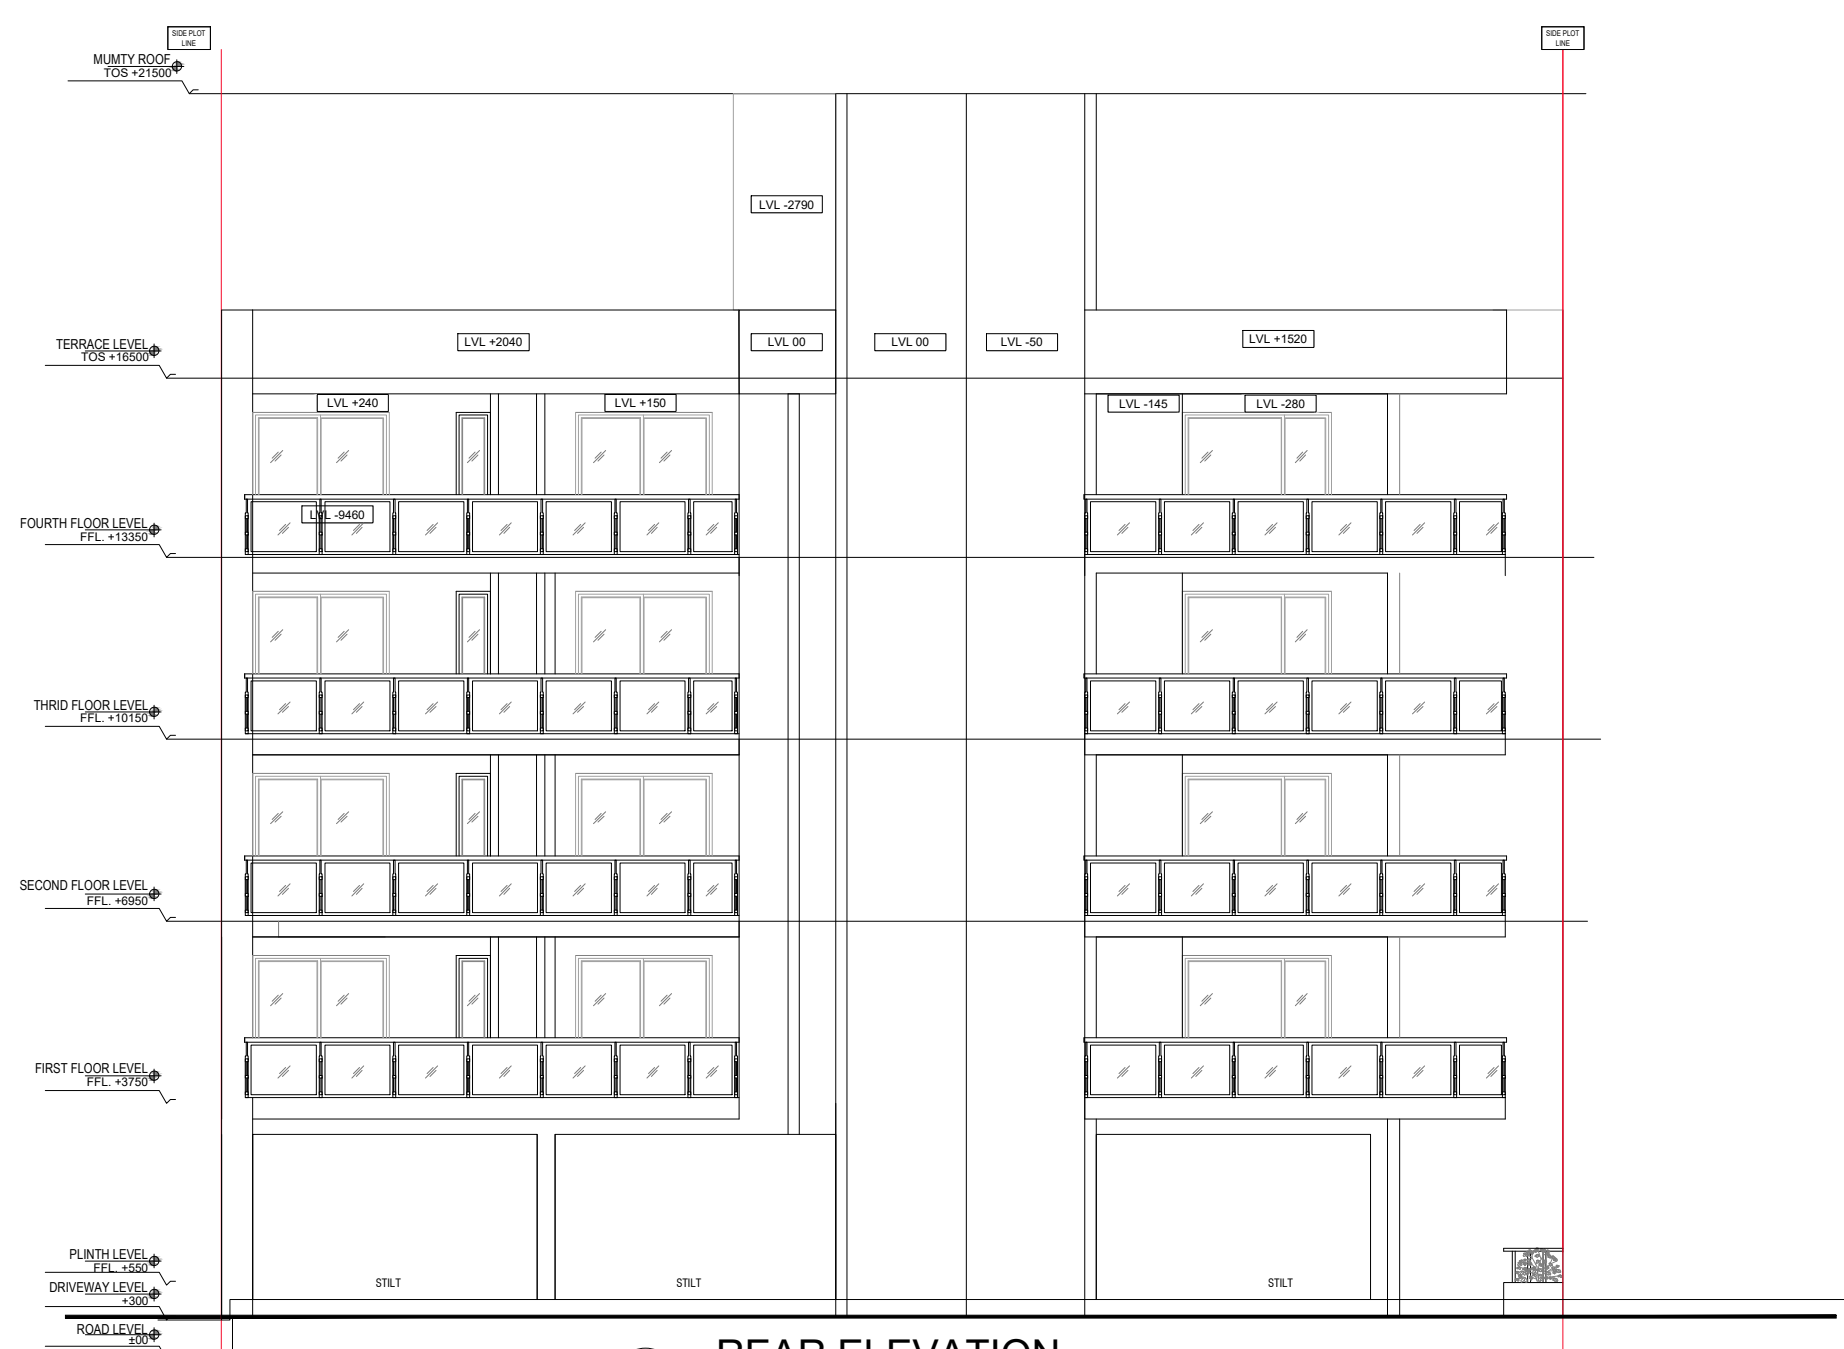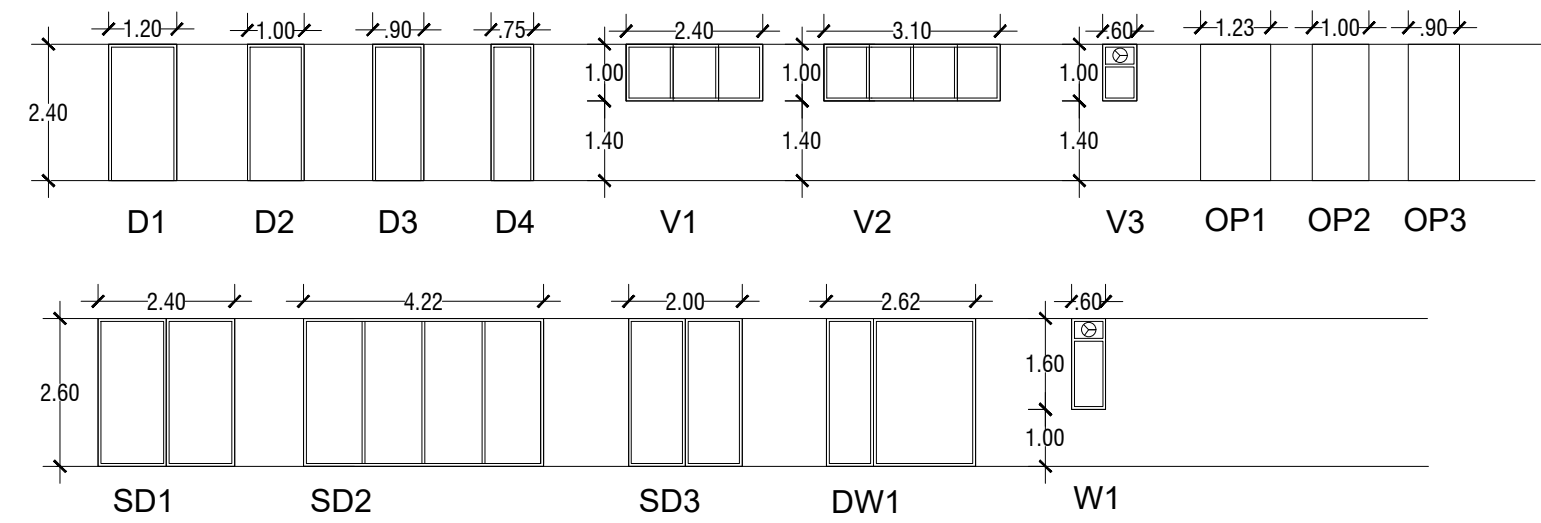


REAR ELEVATION

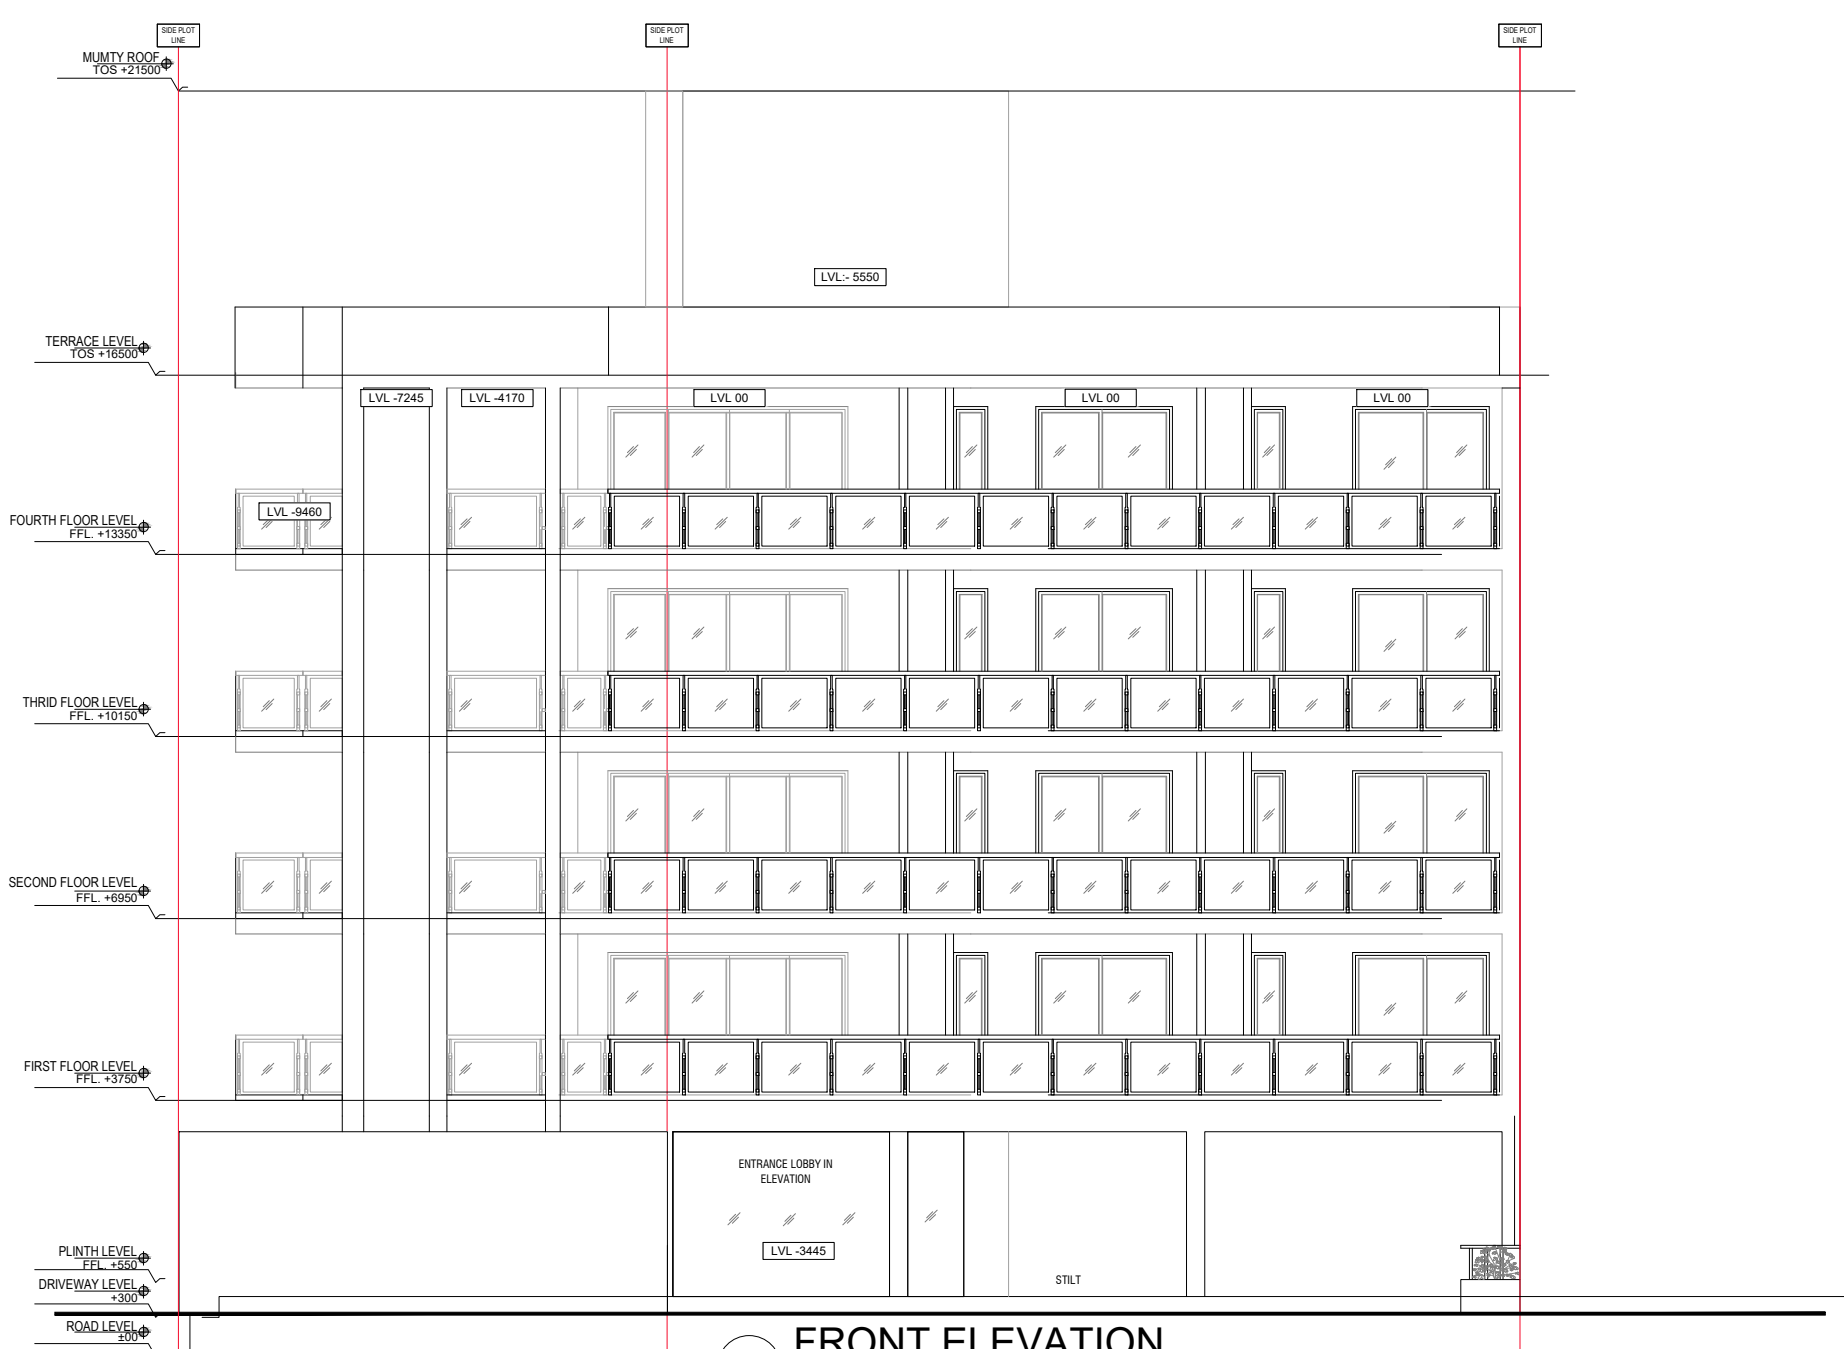


FRONT ELEVATION

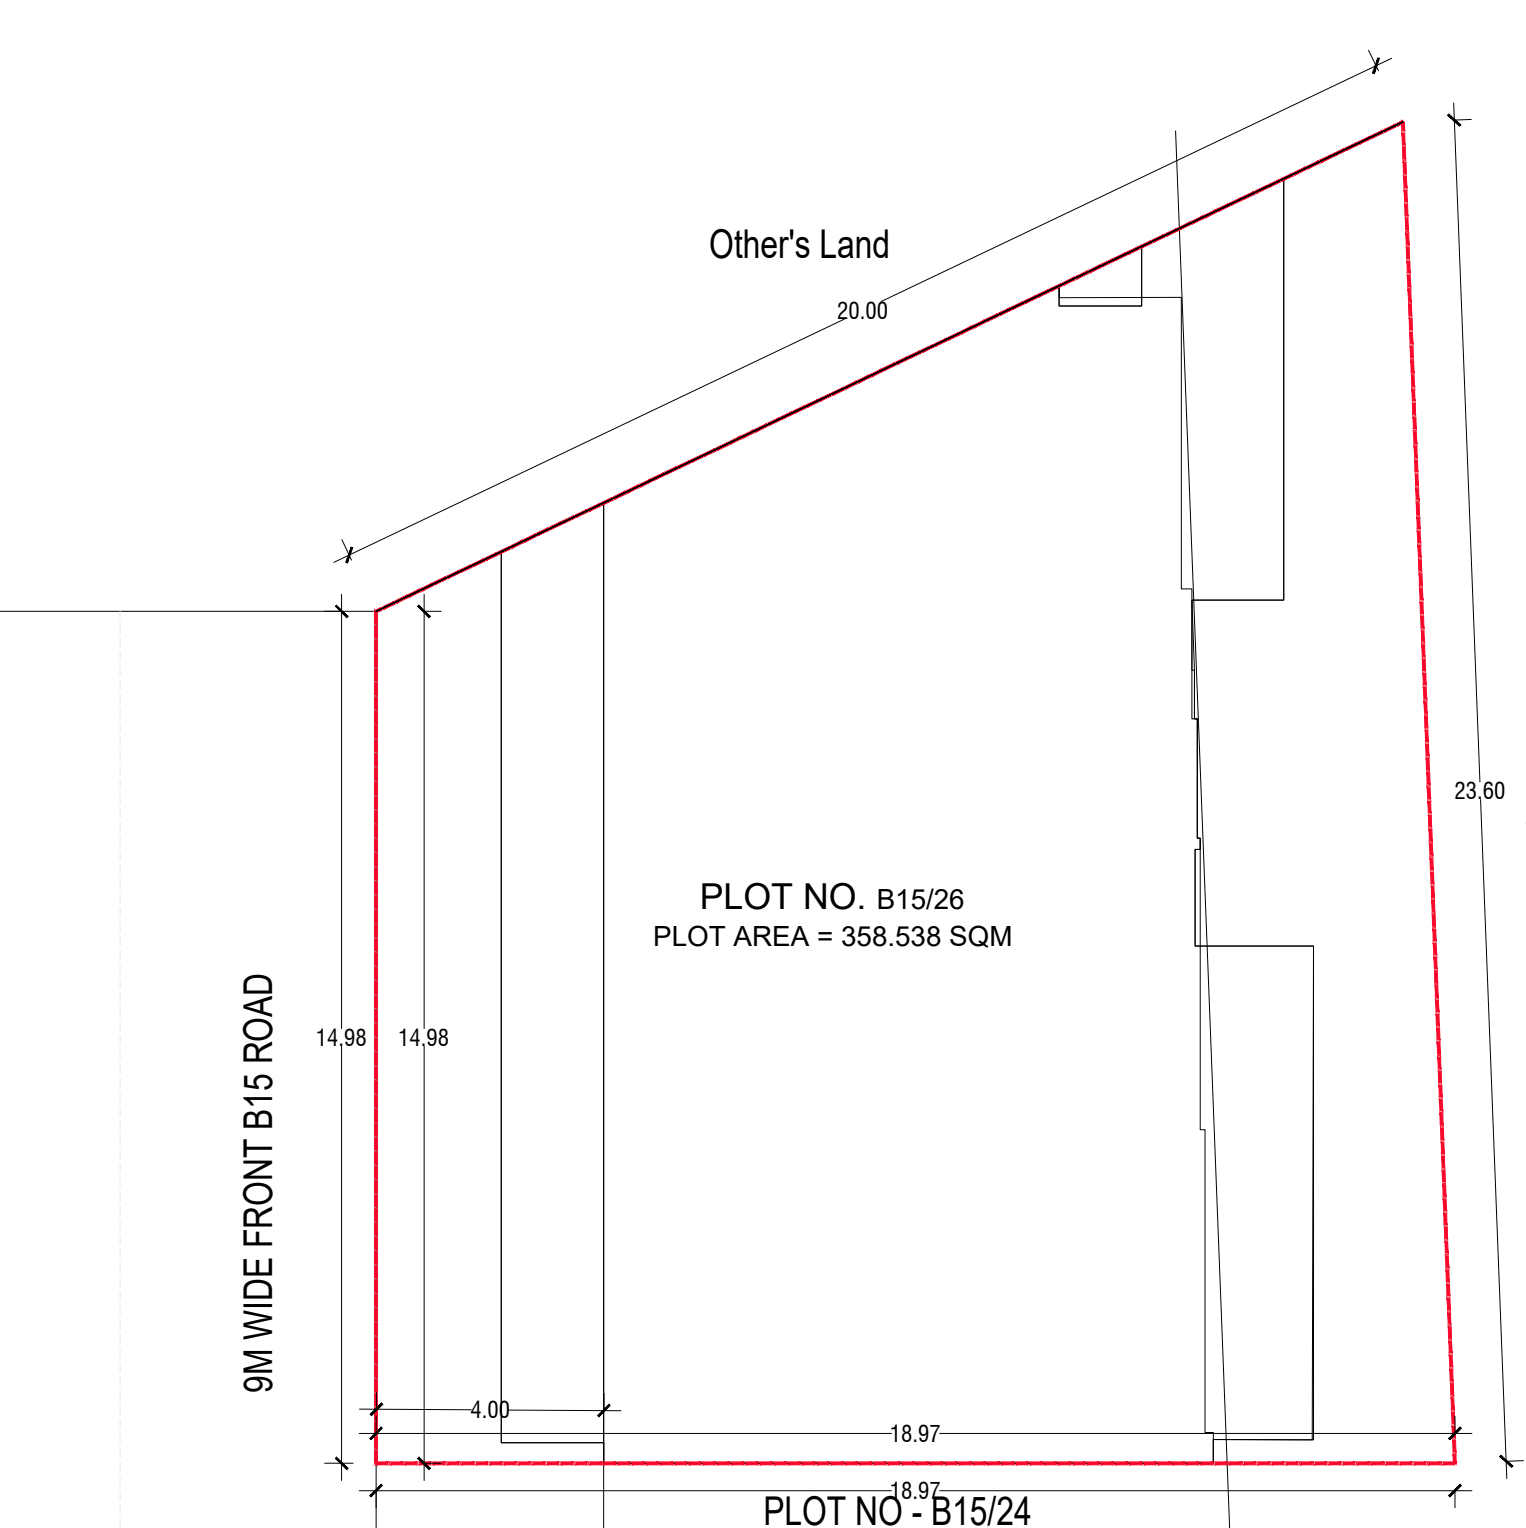

SITE PLAN

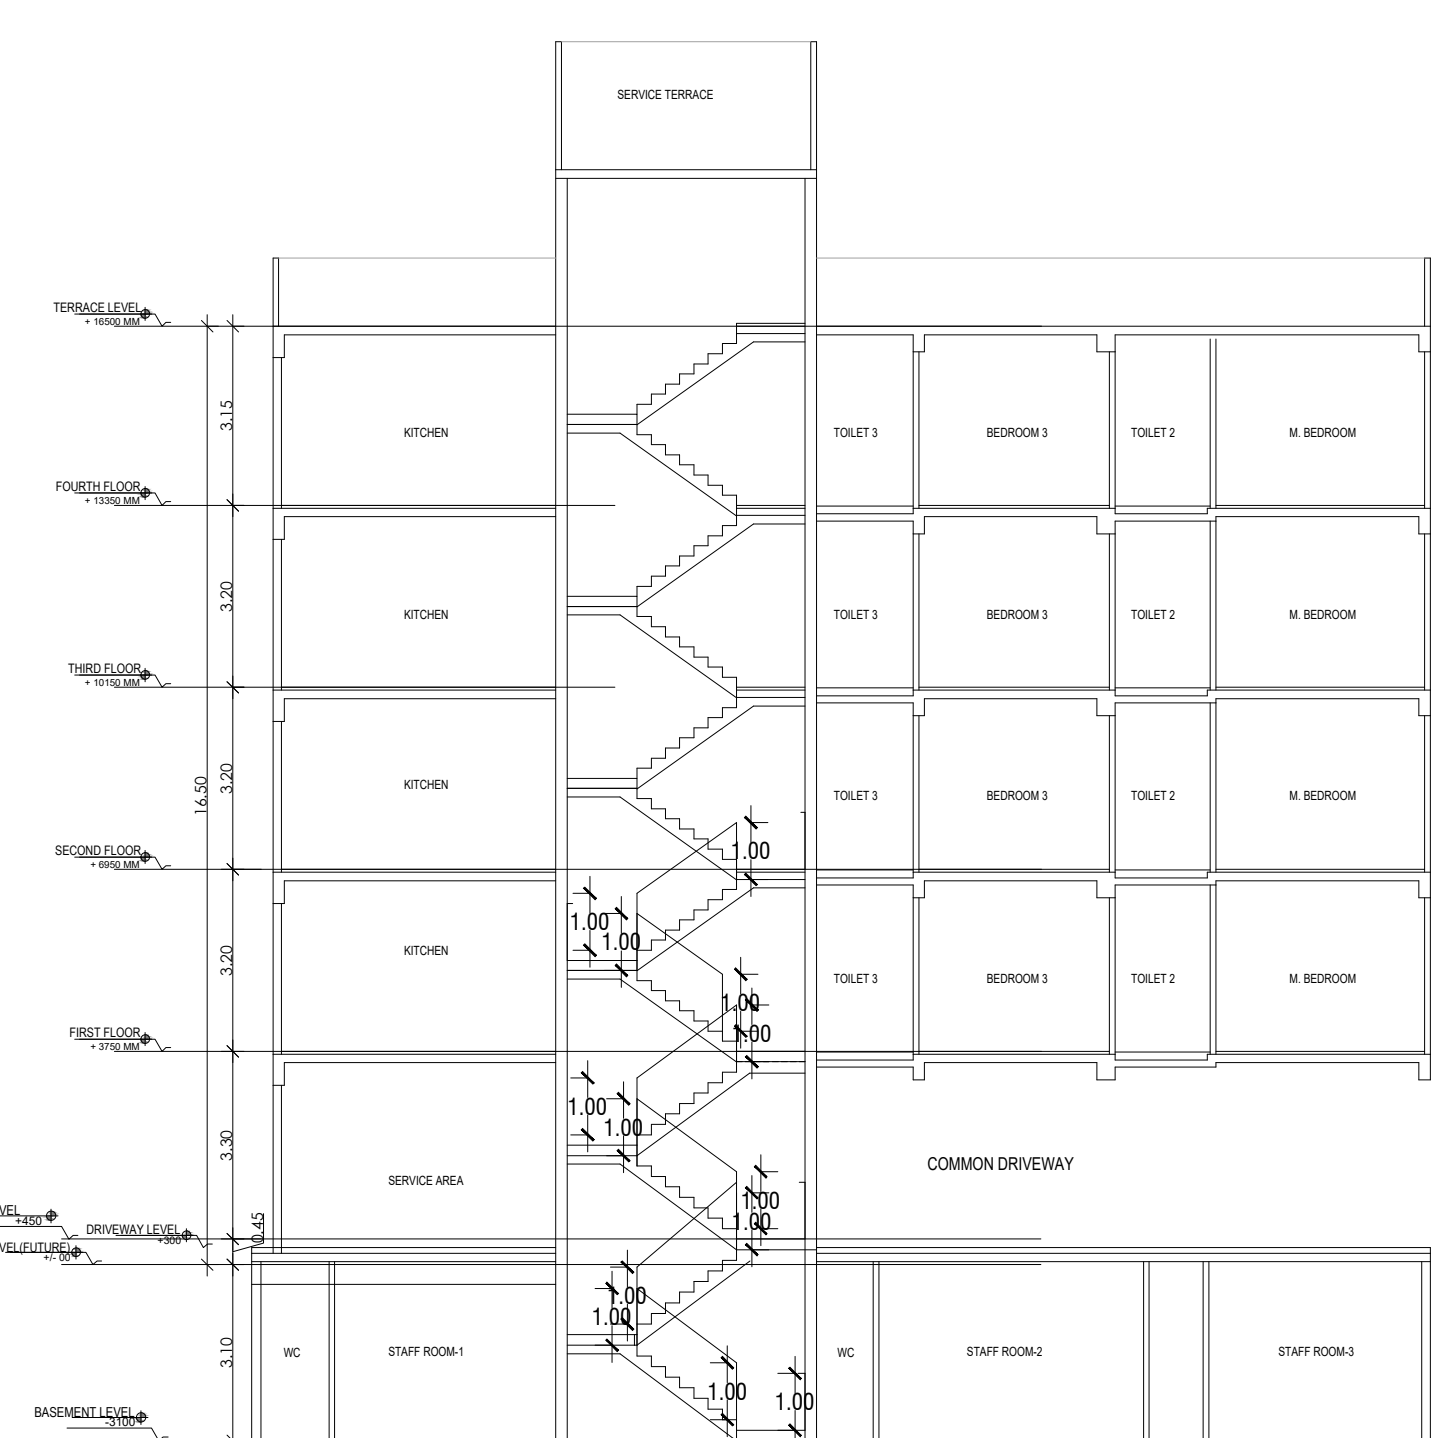

SECTION 1

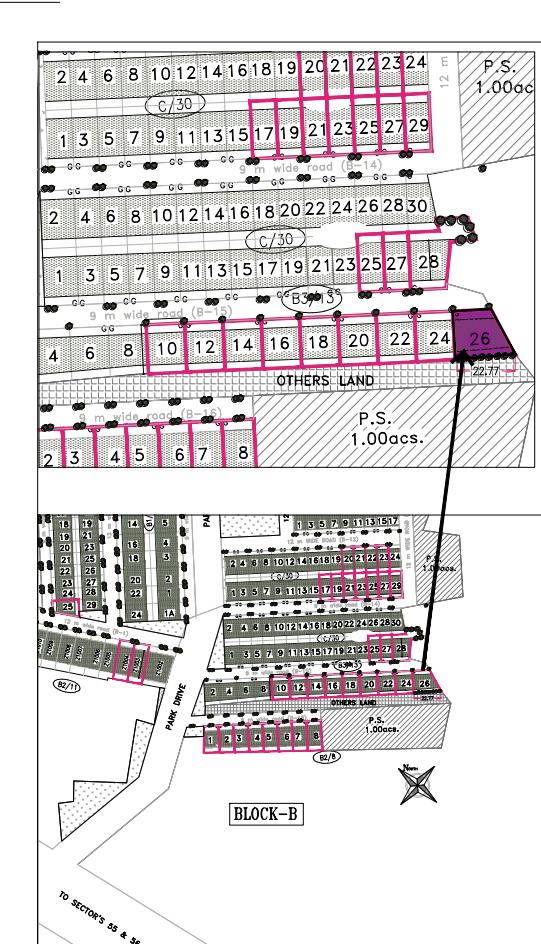

PLOT TYPE AS PER REVISED ZONING PLAN FOR DLF - 5 GURUGRAM (HARYANA) PLOT NO: B-15 /26, AT 9 M WIDE ROAD B-15

Clients :-
M/s DLF LIMITED.

Architects
Arcop Associates Pvt. Ltd.
Plot- 36b, Sec-32, Gurgaon-122001
Ph: 26242650, 26242169

Architect's Signature

Council of Architecture
Registration No. 3427-2015

Owners' Signature








Project :-
Proposed Residential Building (Independent floors), On Plot No. B-15/26, DLF - 5, Gurugram, Haryana

Drawing Title:-
FLOOR PLANS, ELEVATION & SECTION, SITE PLAN

Date
04-01-2022

Drawing No.
01

SCALE

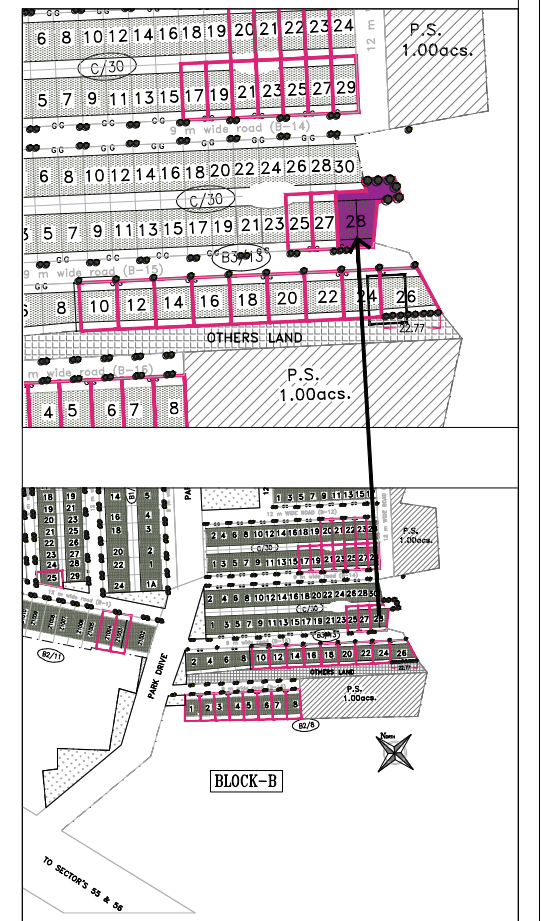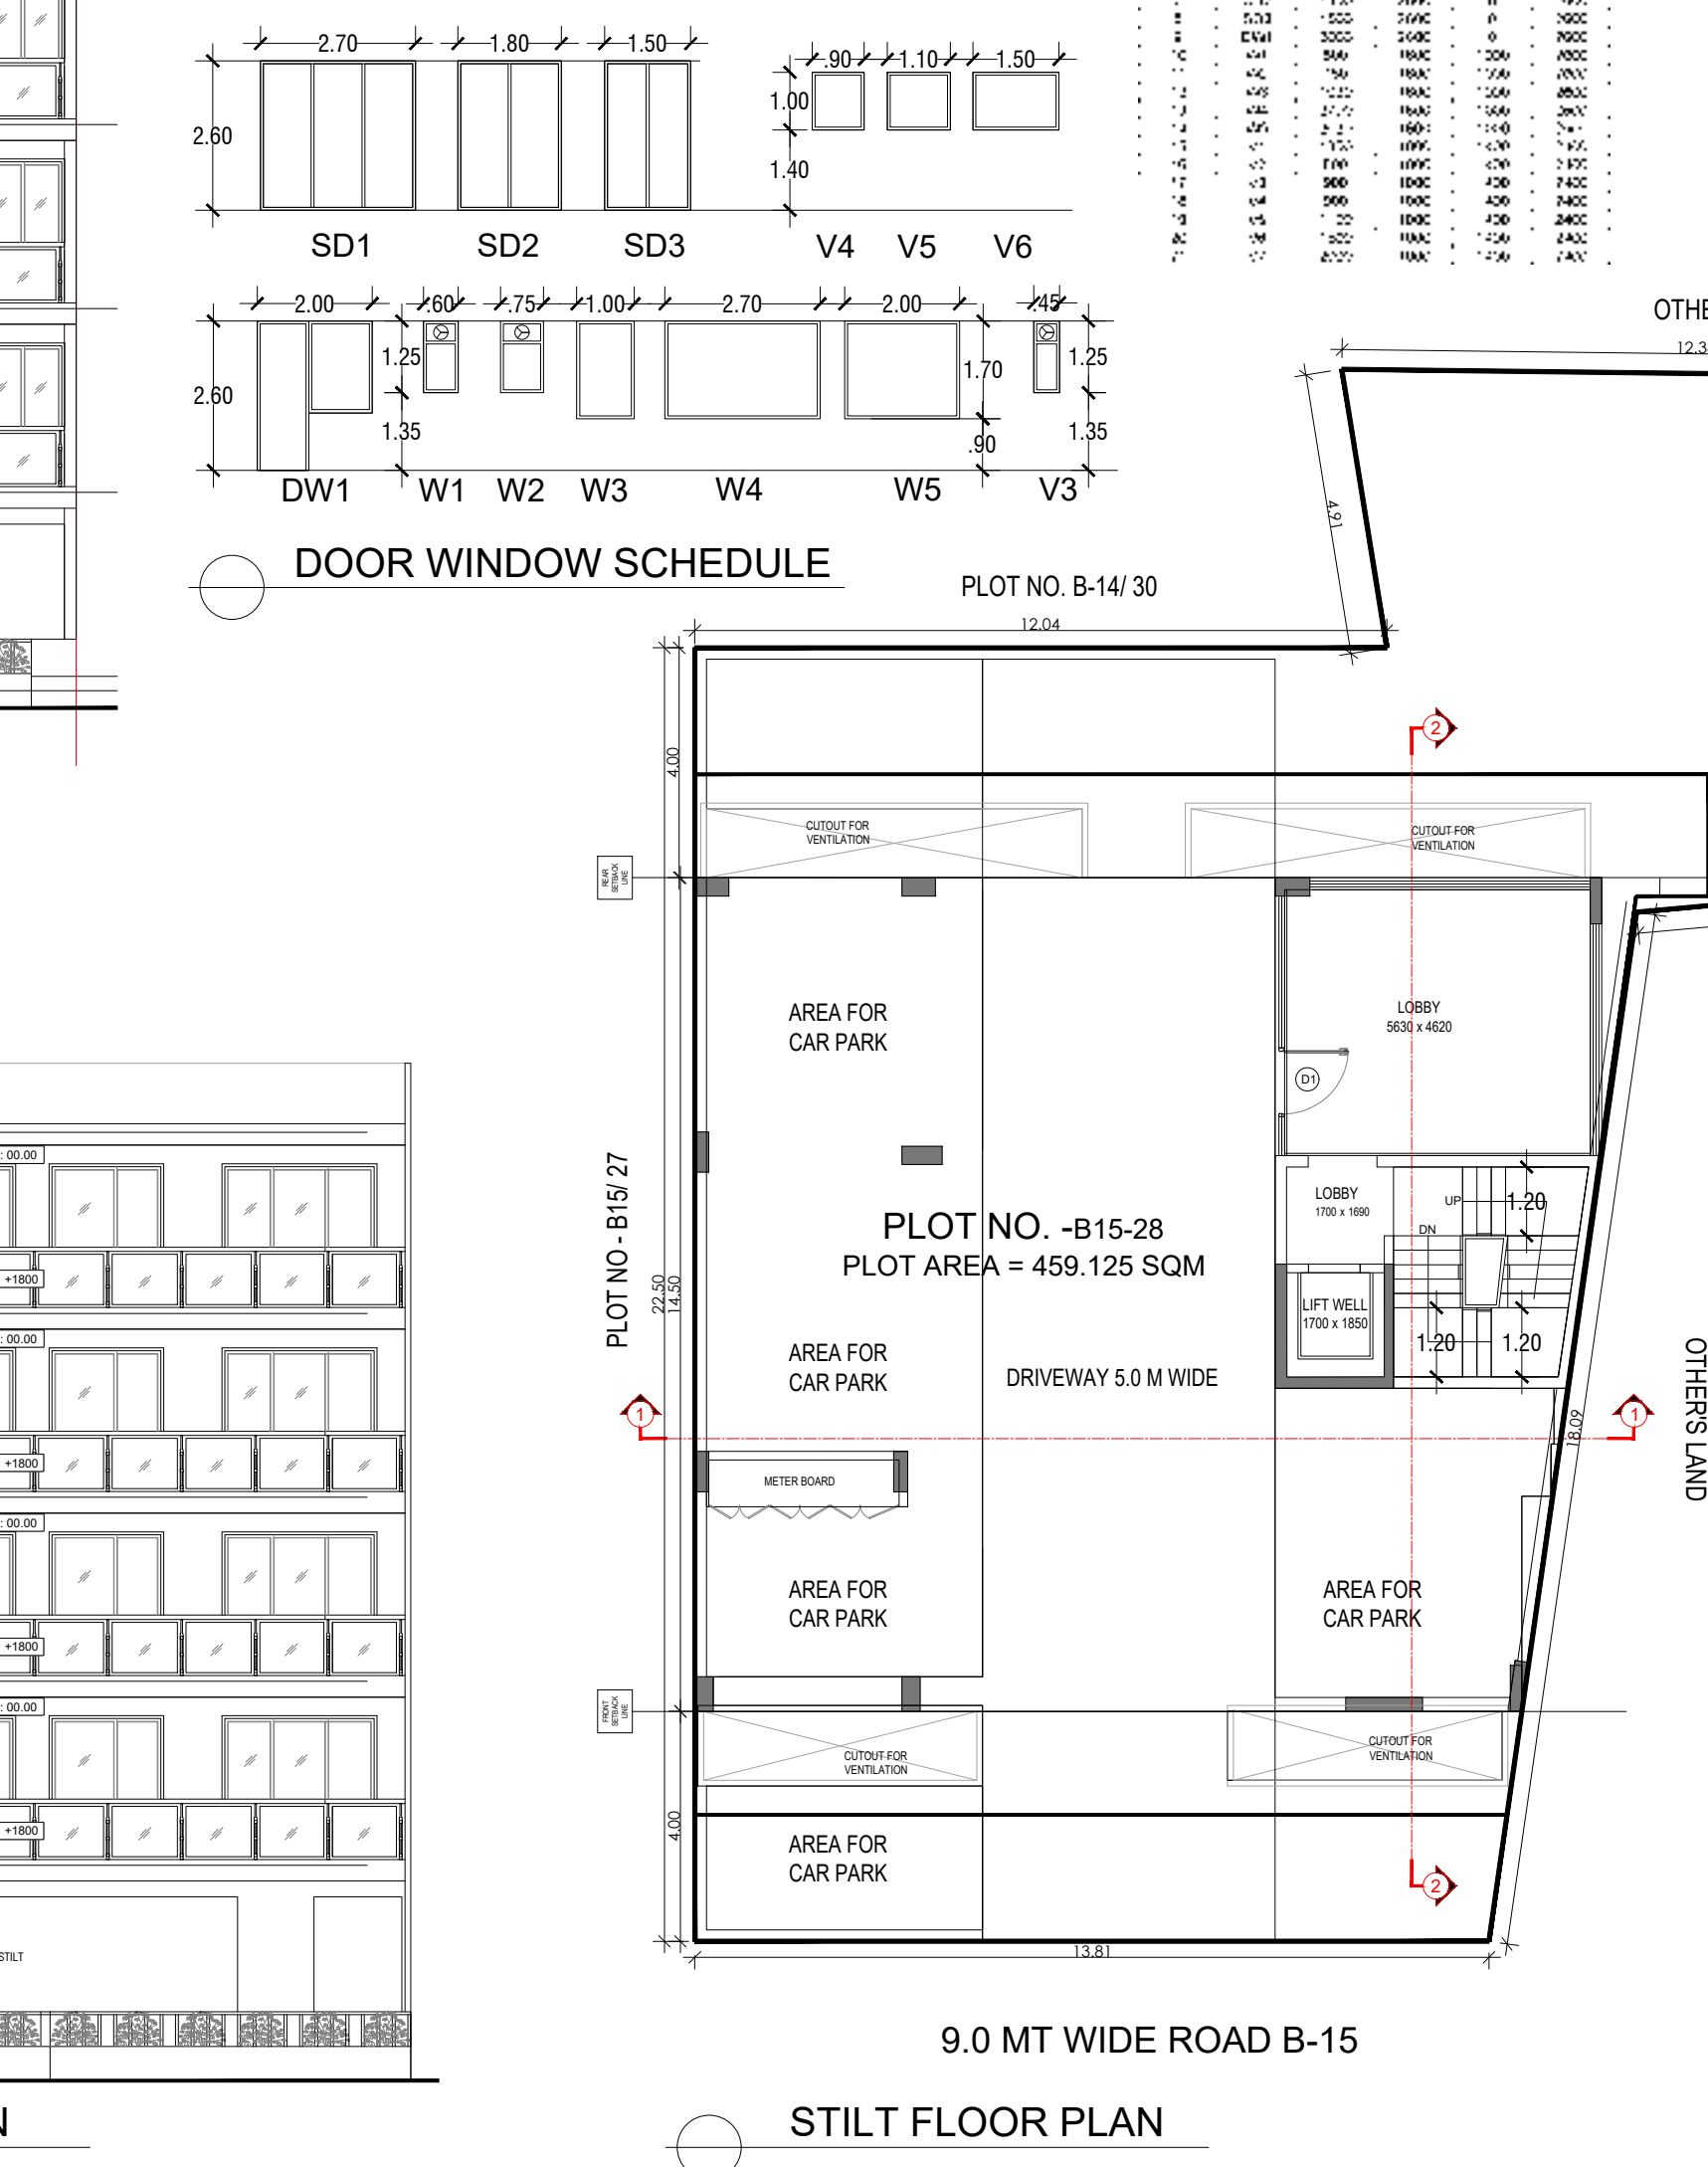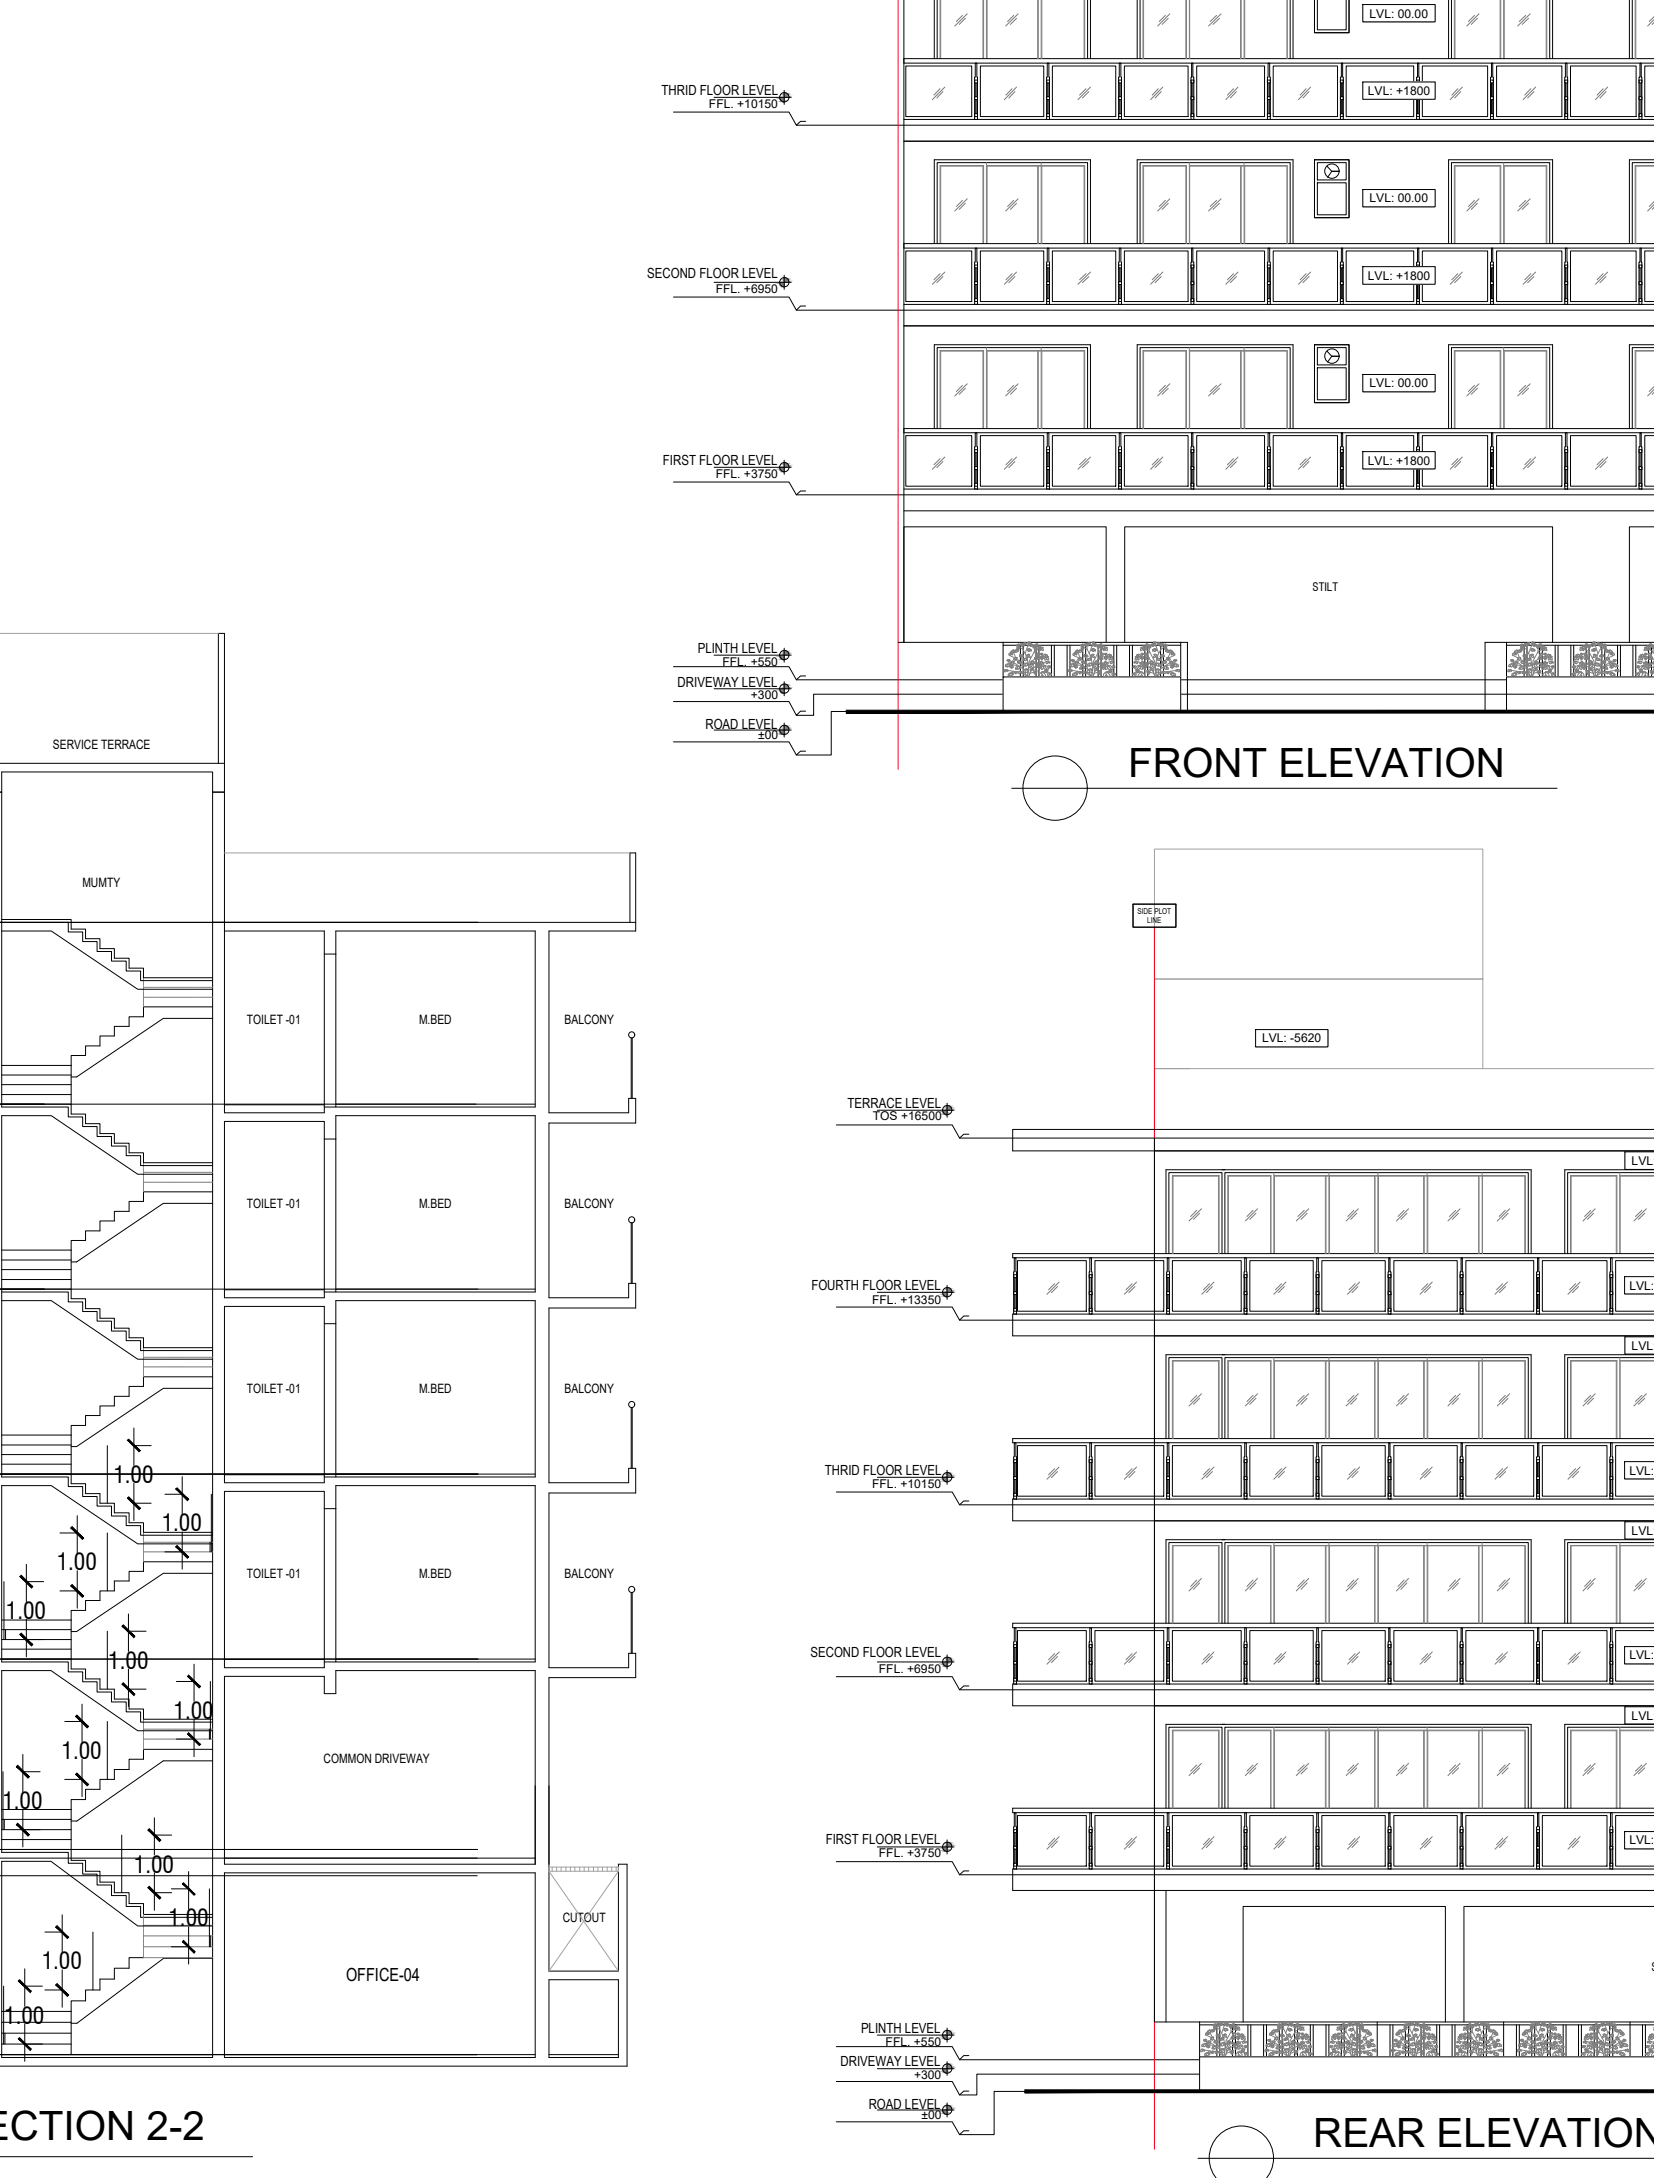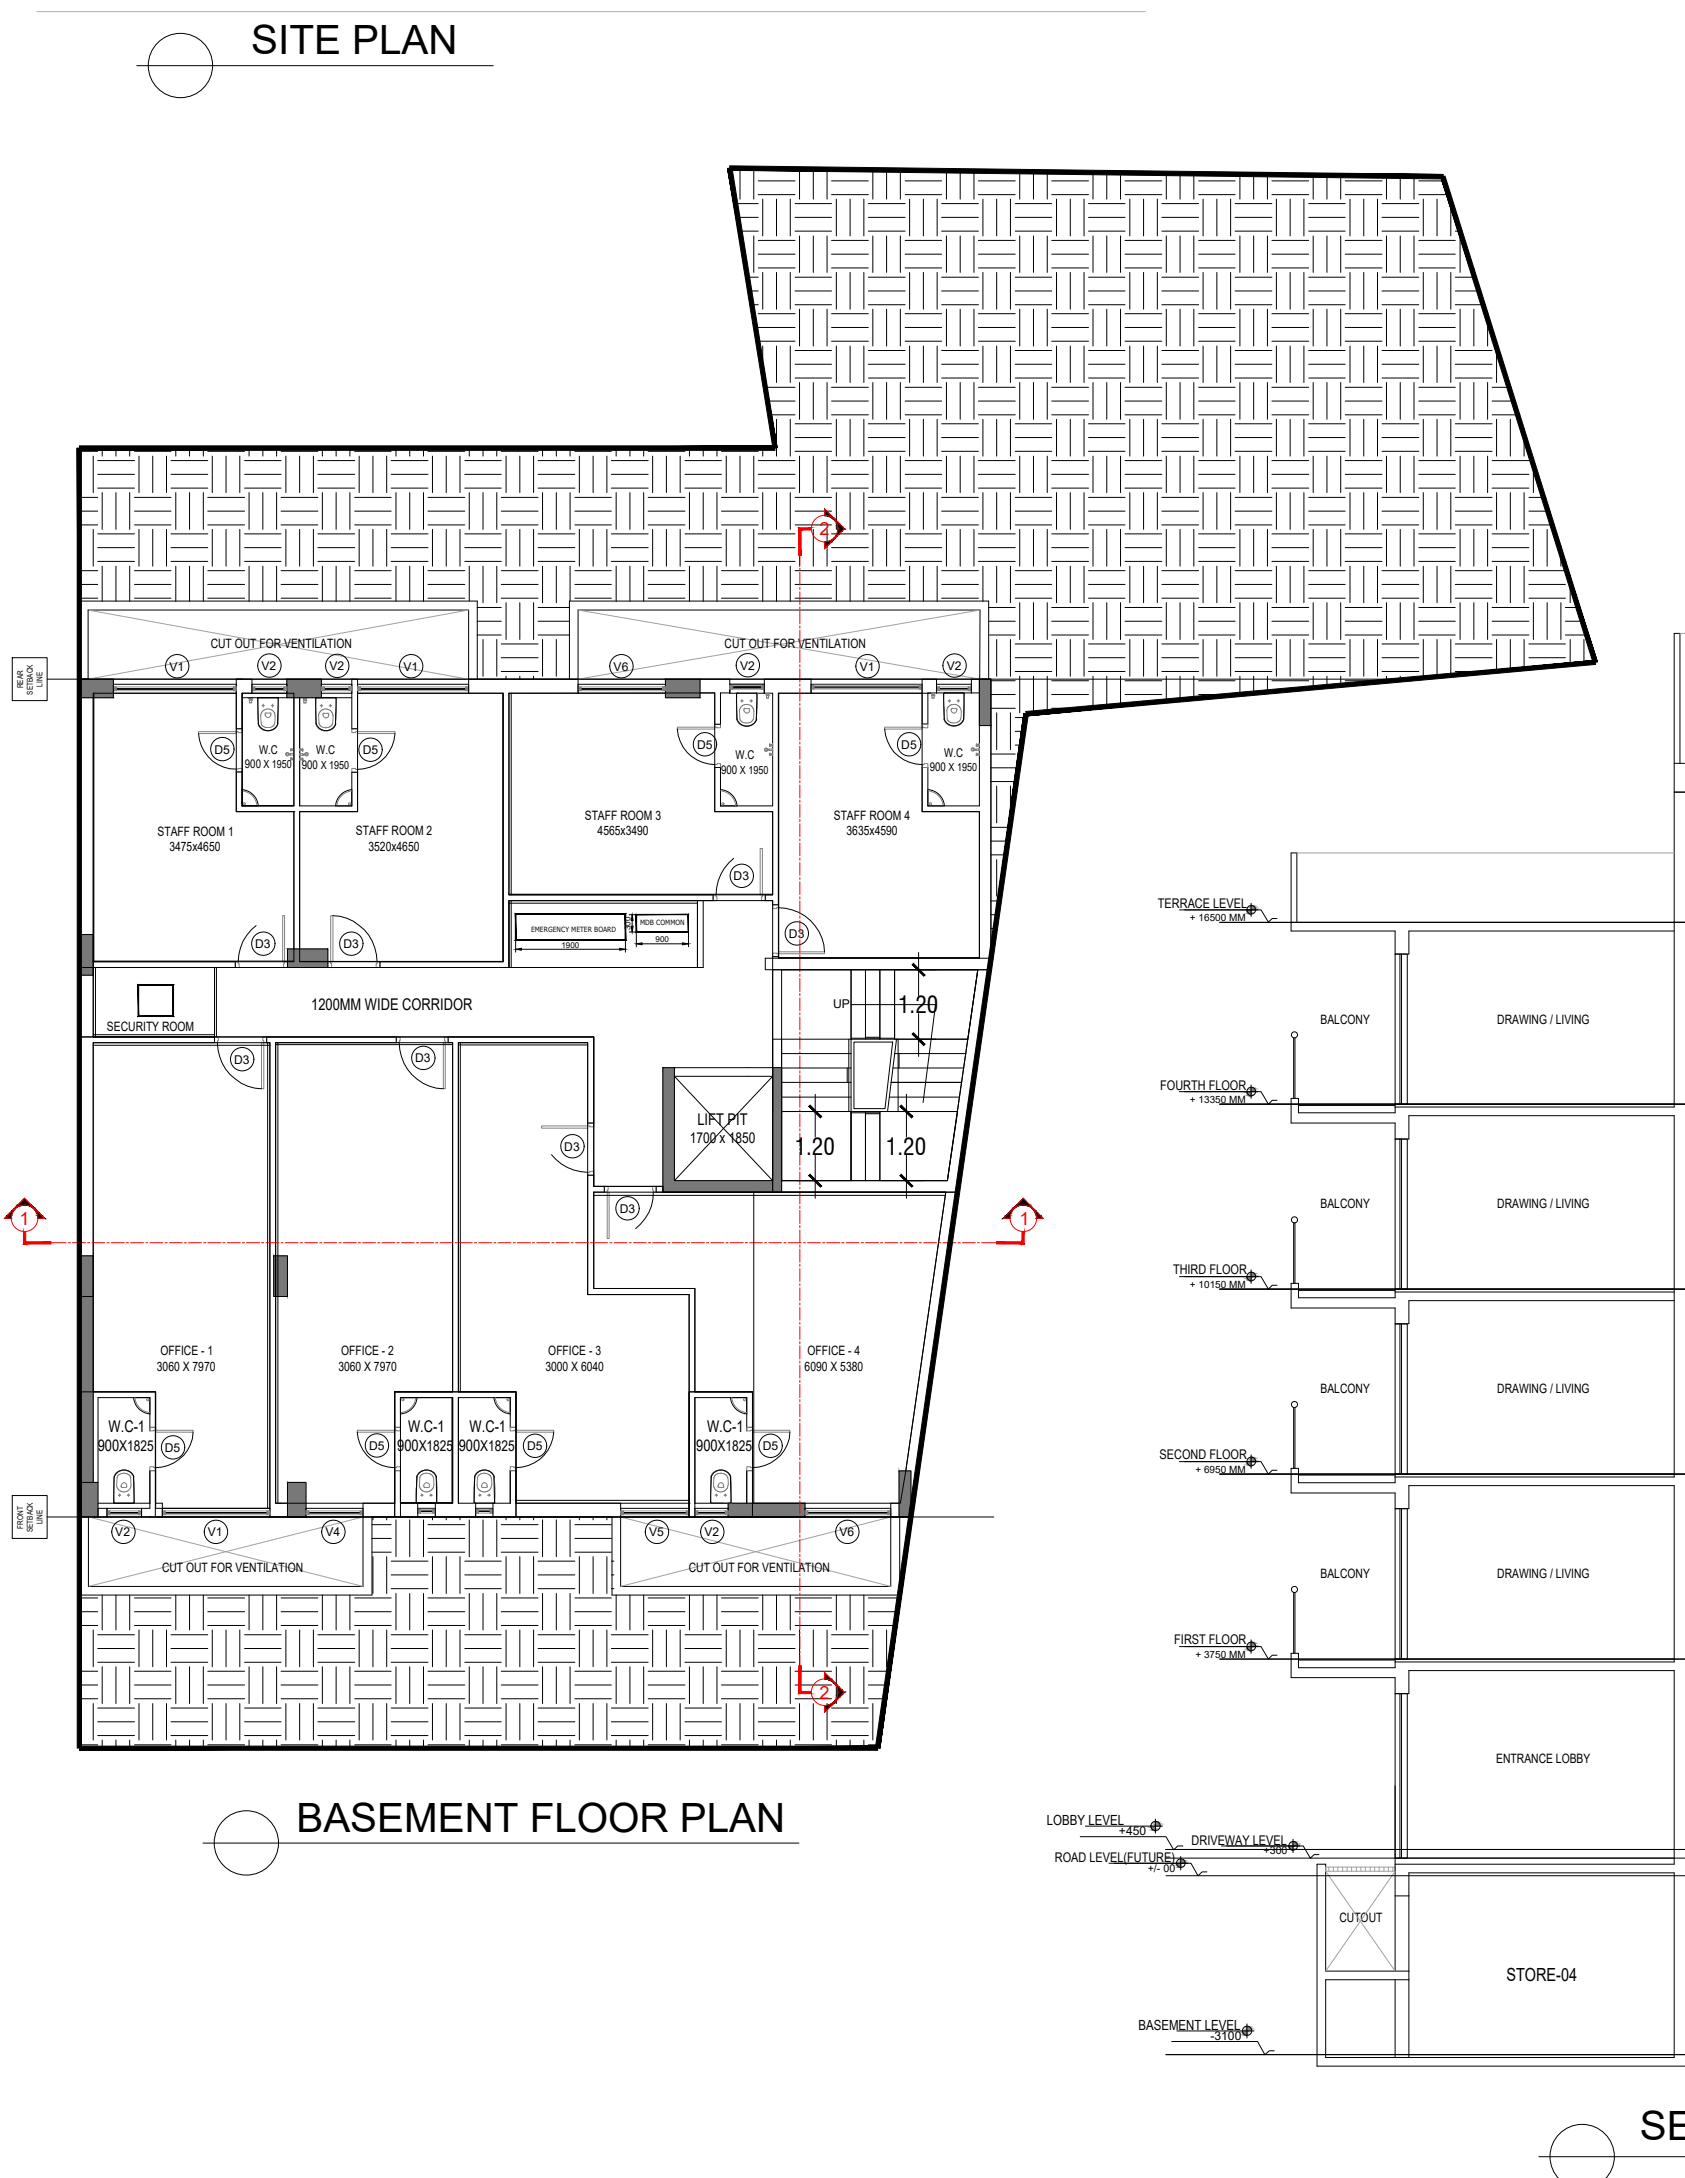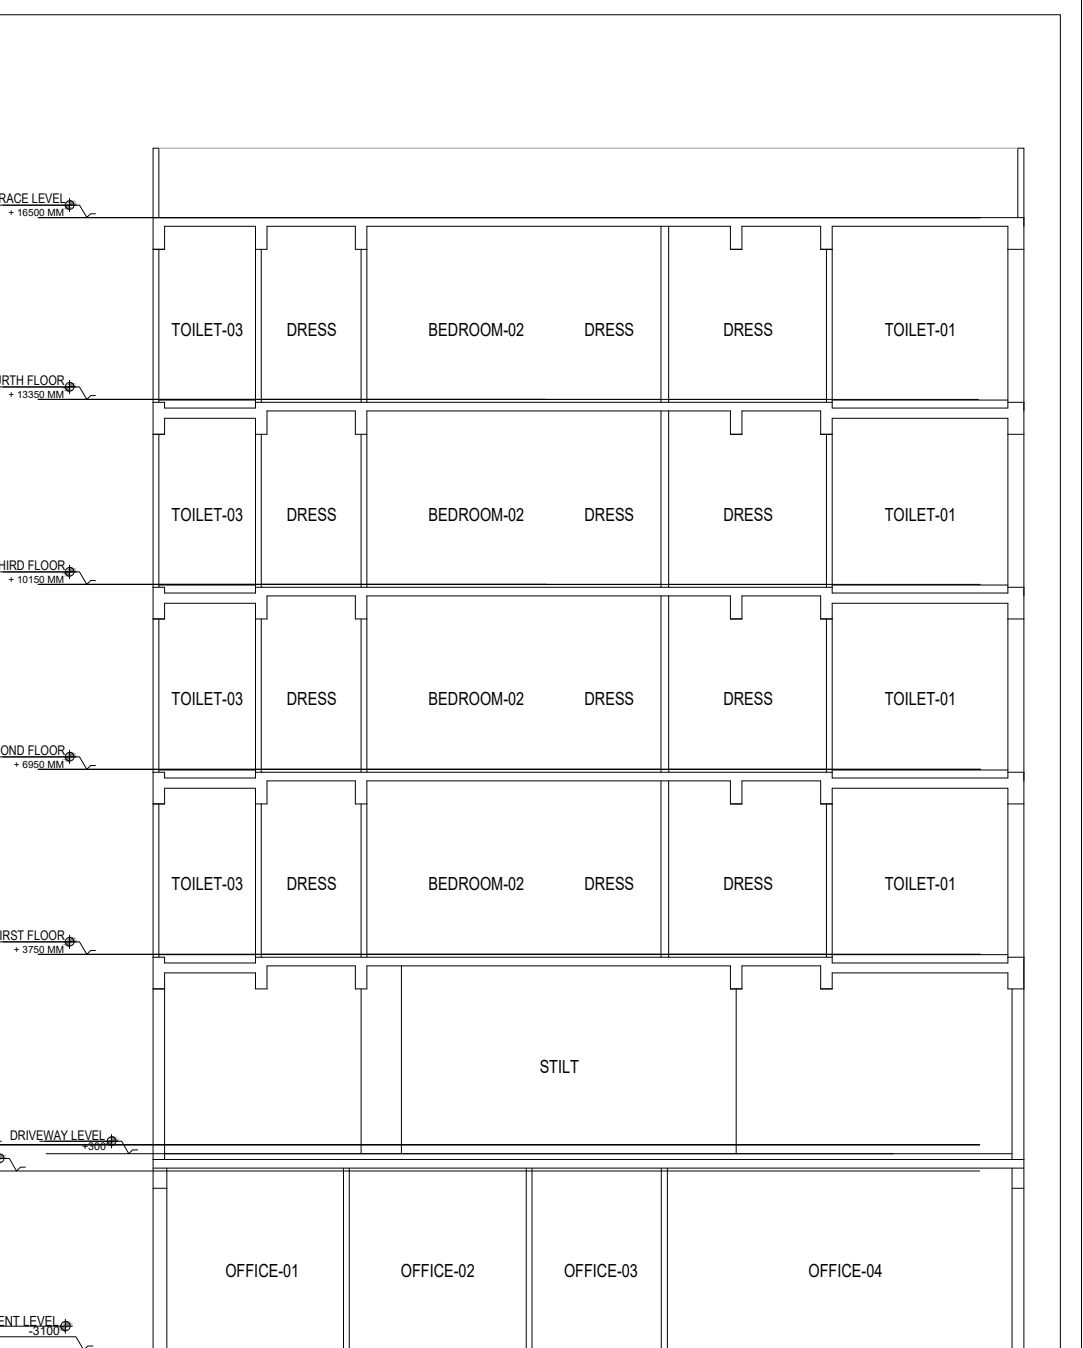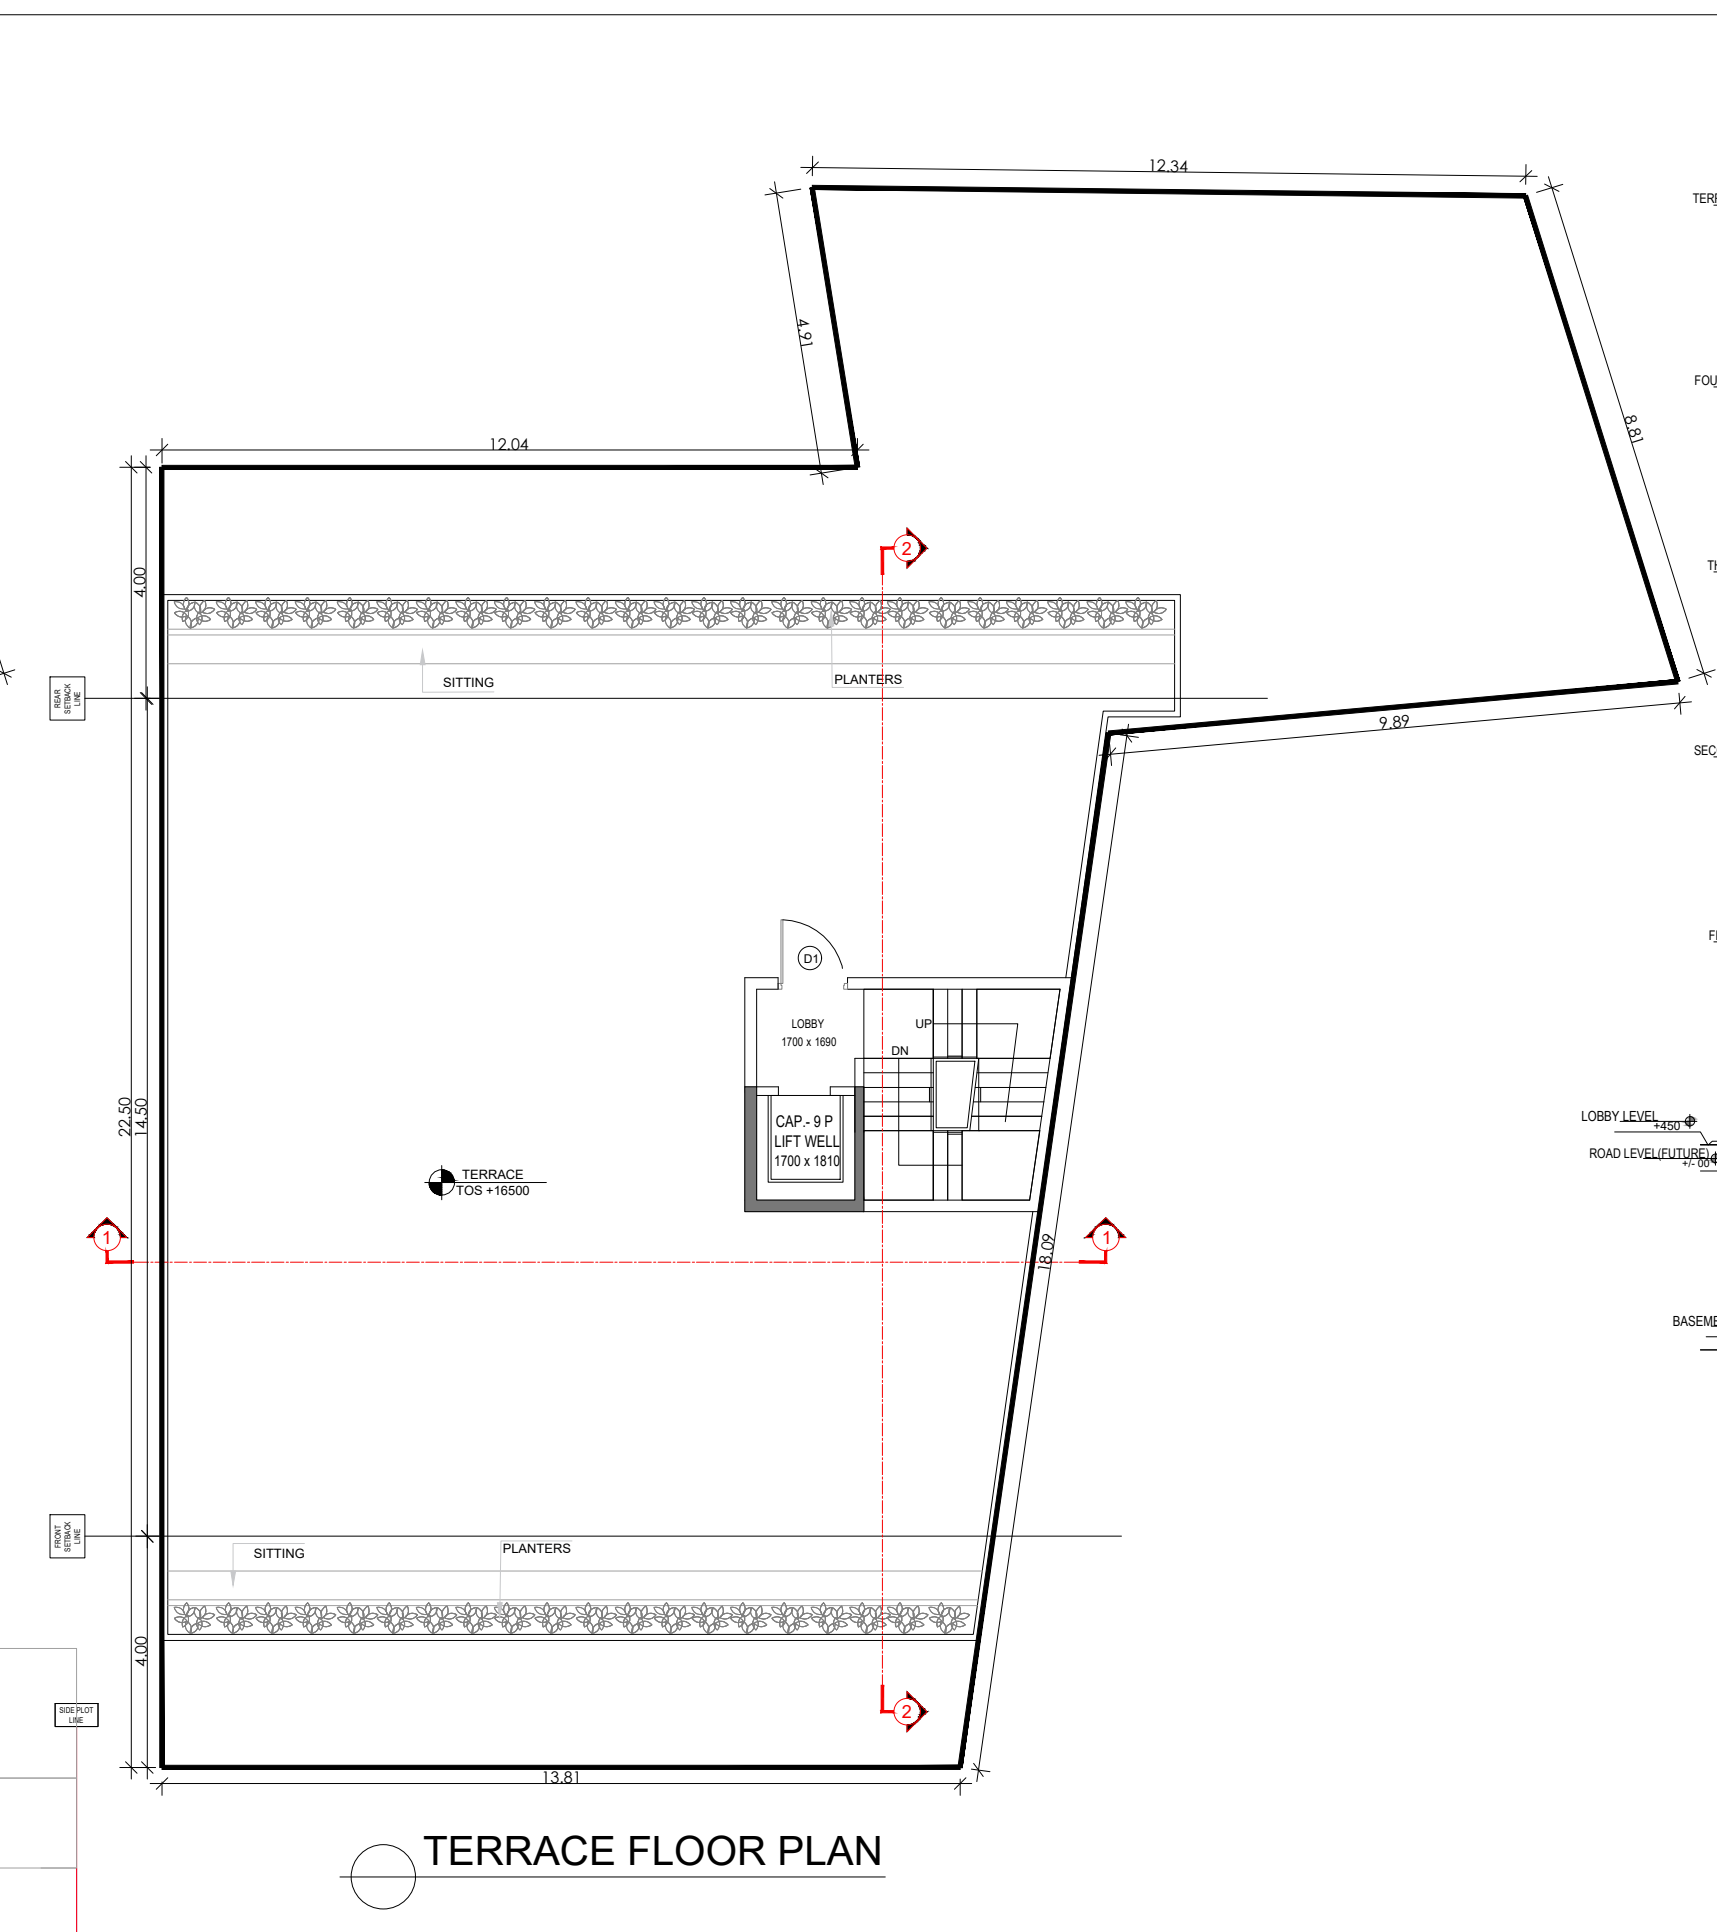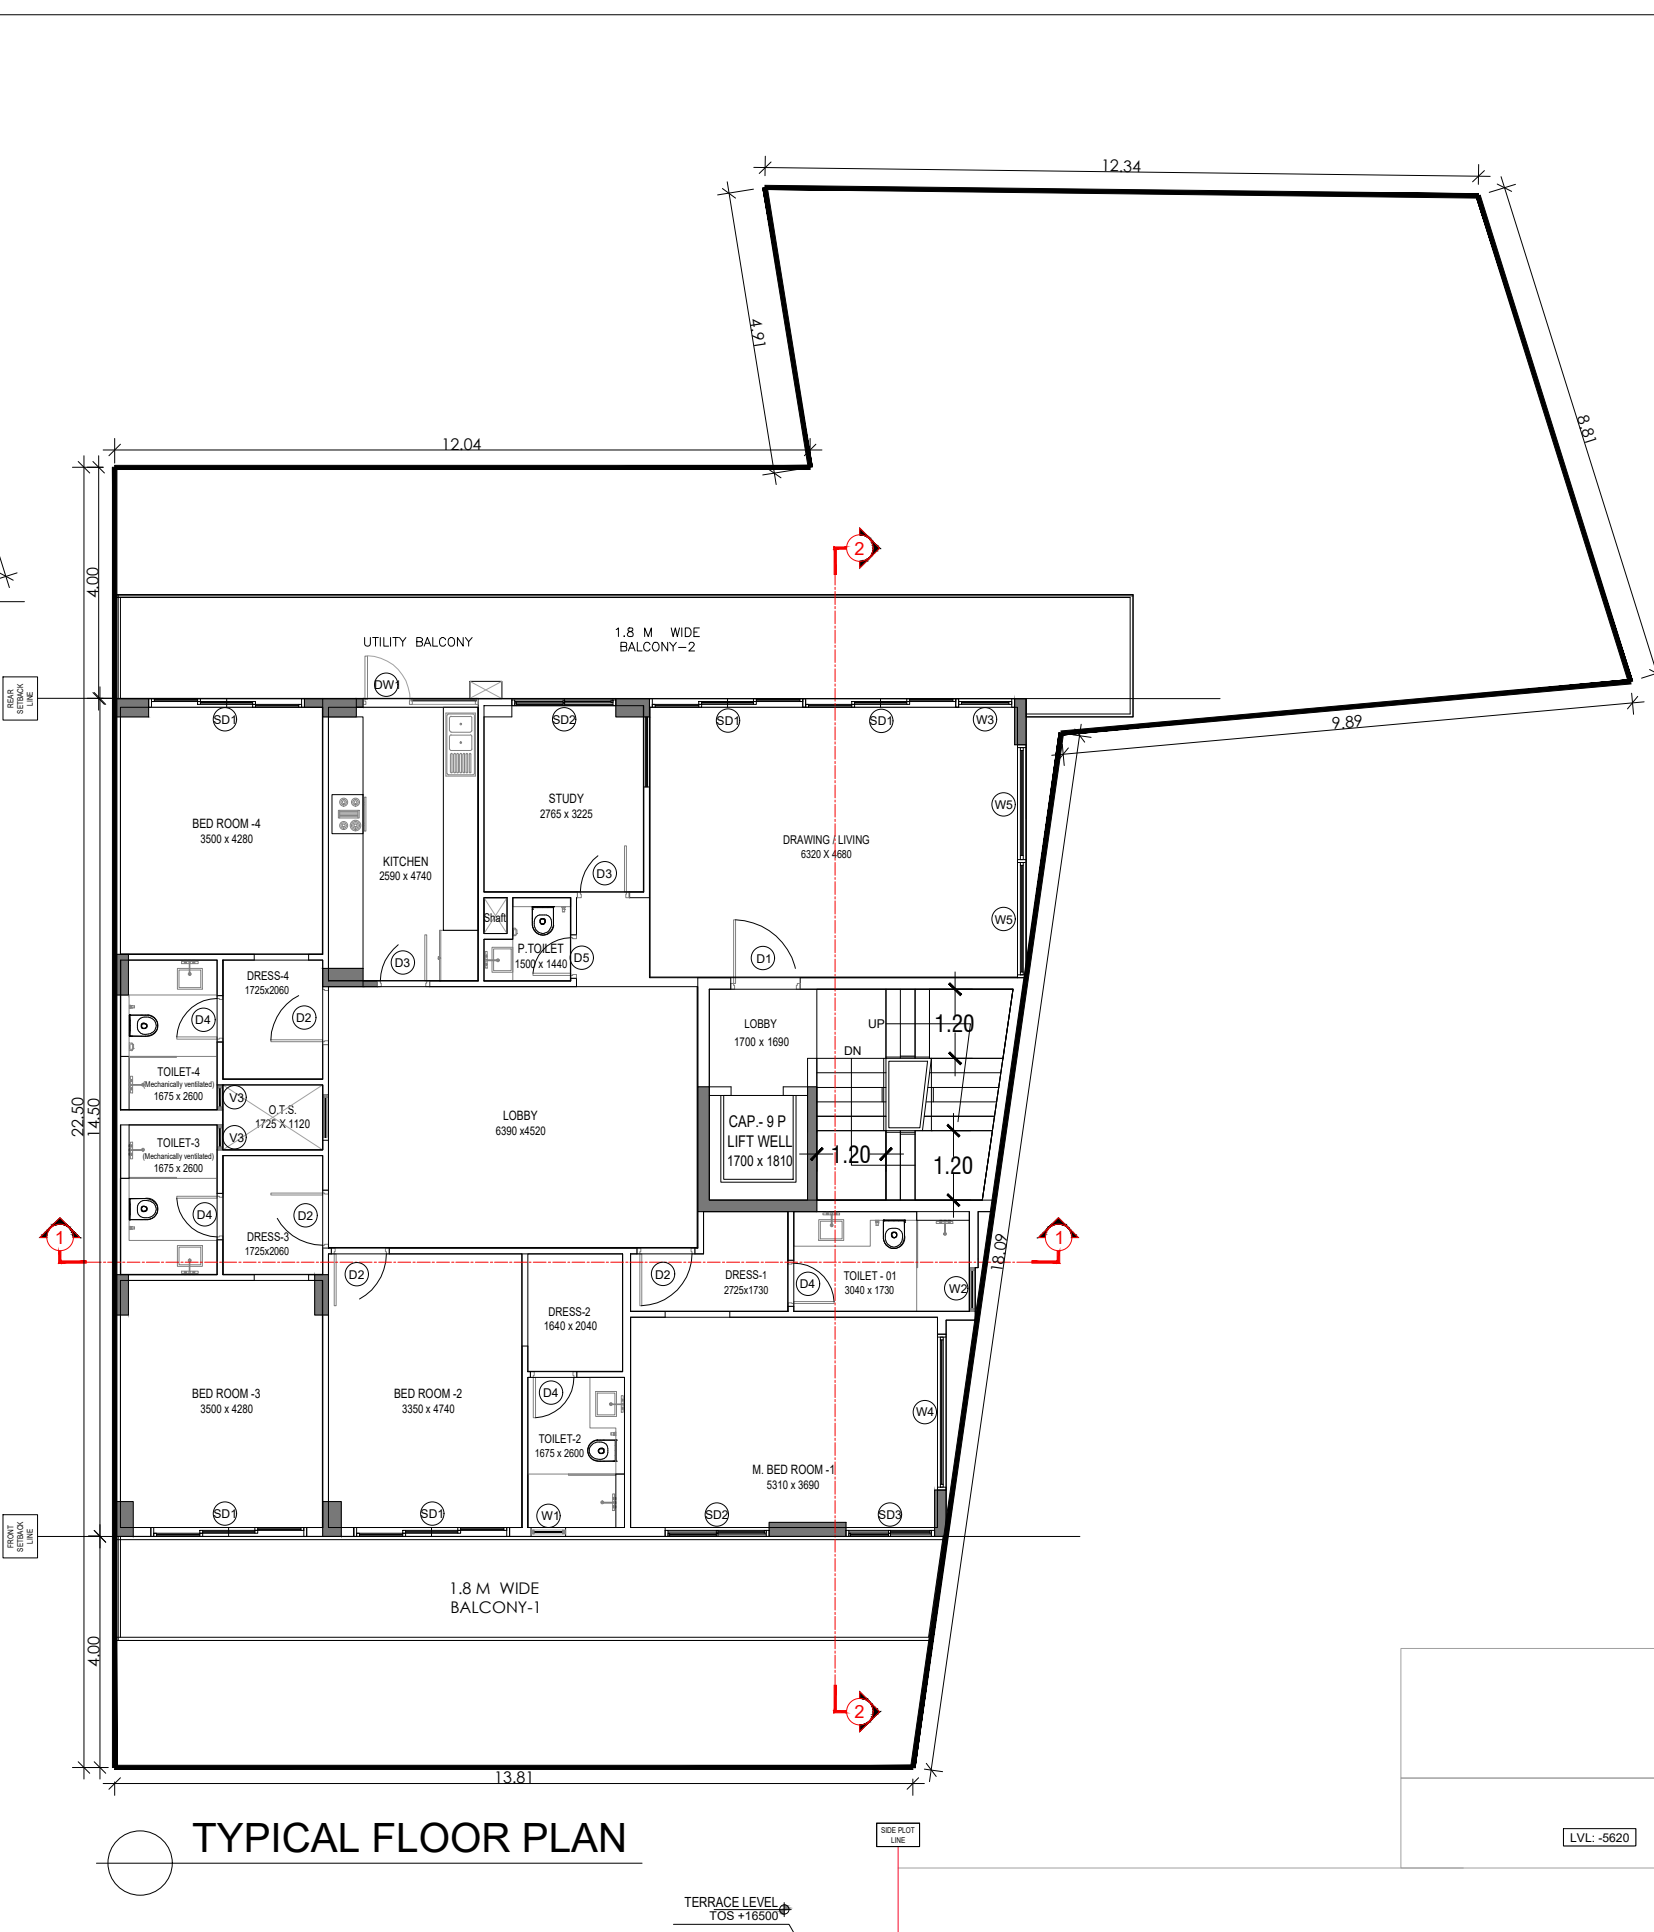

PLOT TYPE AS PER REVISED ZONING PLAN FOR DLF - 5, GURUGRAM (HARYANA)
PLOT NO: B-15/28, AT 9 M WIDE ROAD B-15

Clients :-
M/s DLF LIMITED.

Architects
Acrop Associates Pvt. Ltd.
Plot- 36b, Sec-32, Gurgaon-122001
Ph: 26242050, 26242189

Architect's Signature

Owners' Signature


Project :-
Proposed Residential Building (Independent floors), On Plot No. B-15/28, DLF - 5, Gurugram, Haryana

Drawing Title:-
FLOOR PLANS, ELEVATION & SECTION, SITE PLAN


Date
01-02-2022

Drawing No.
01


SCALE

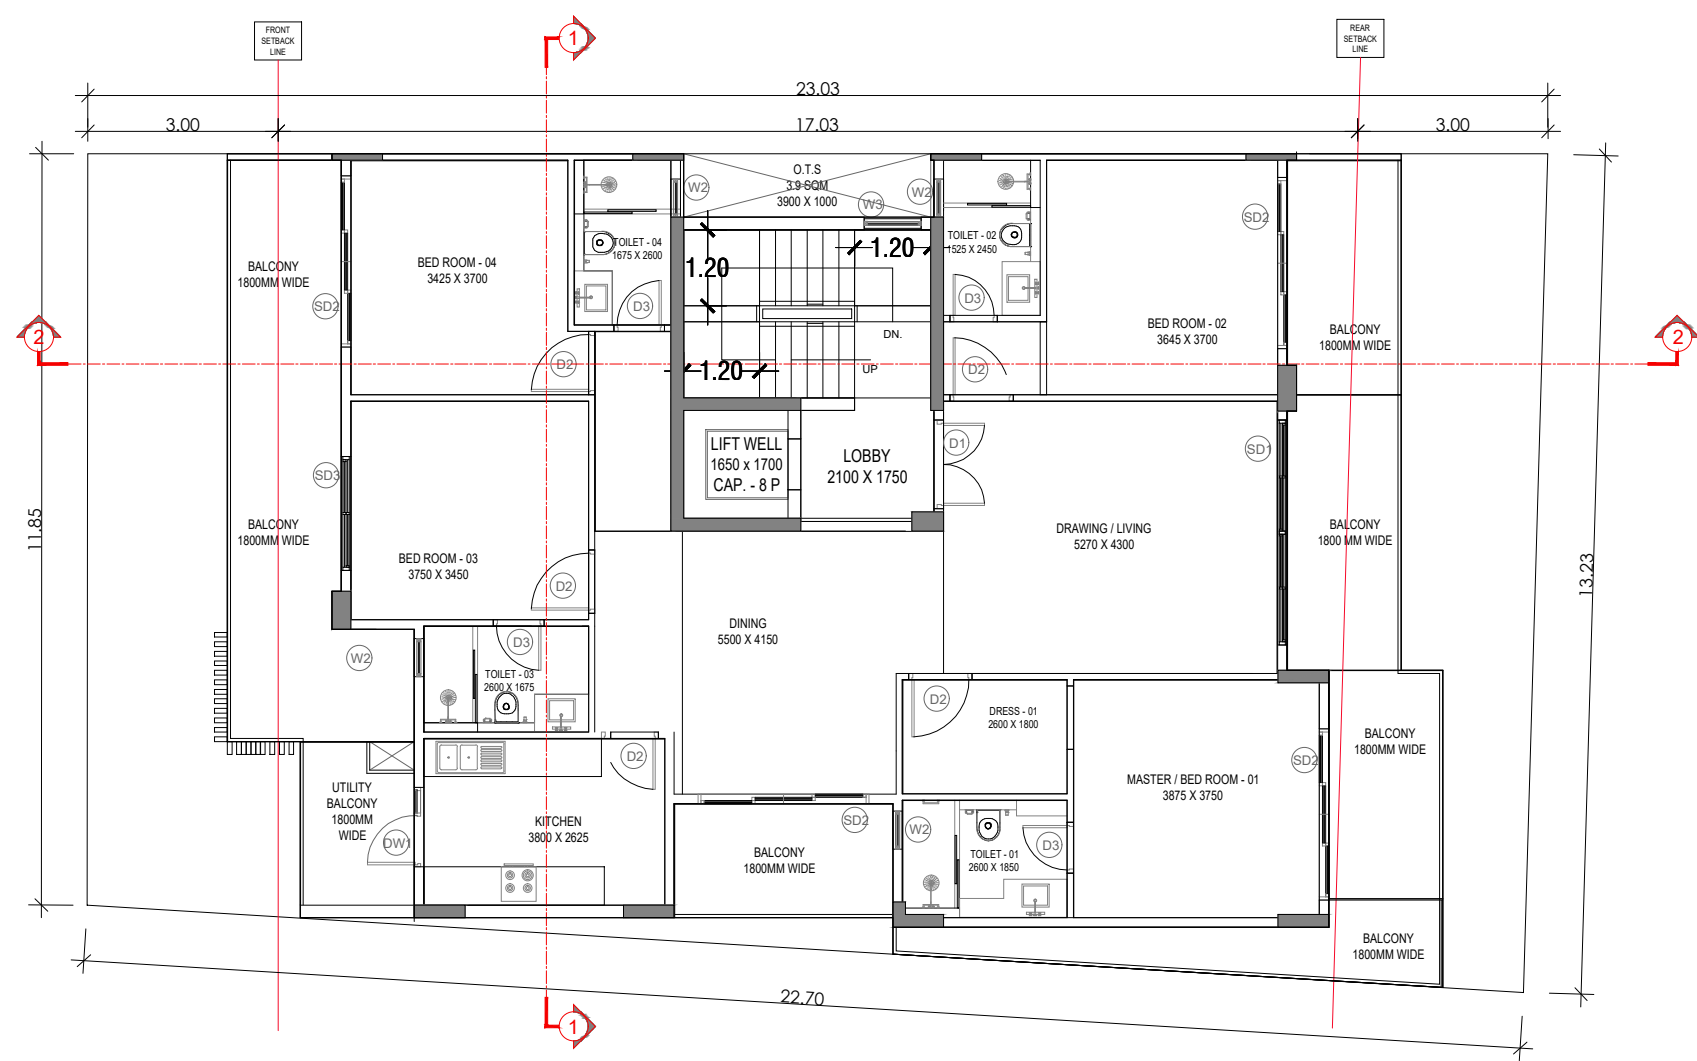


TYPICAL FLOOR PLAN

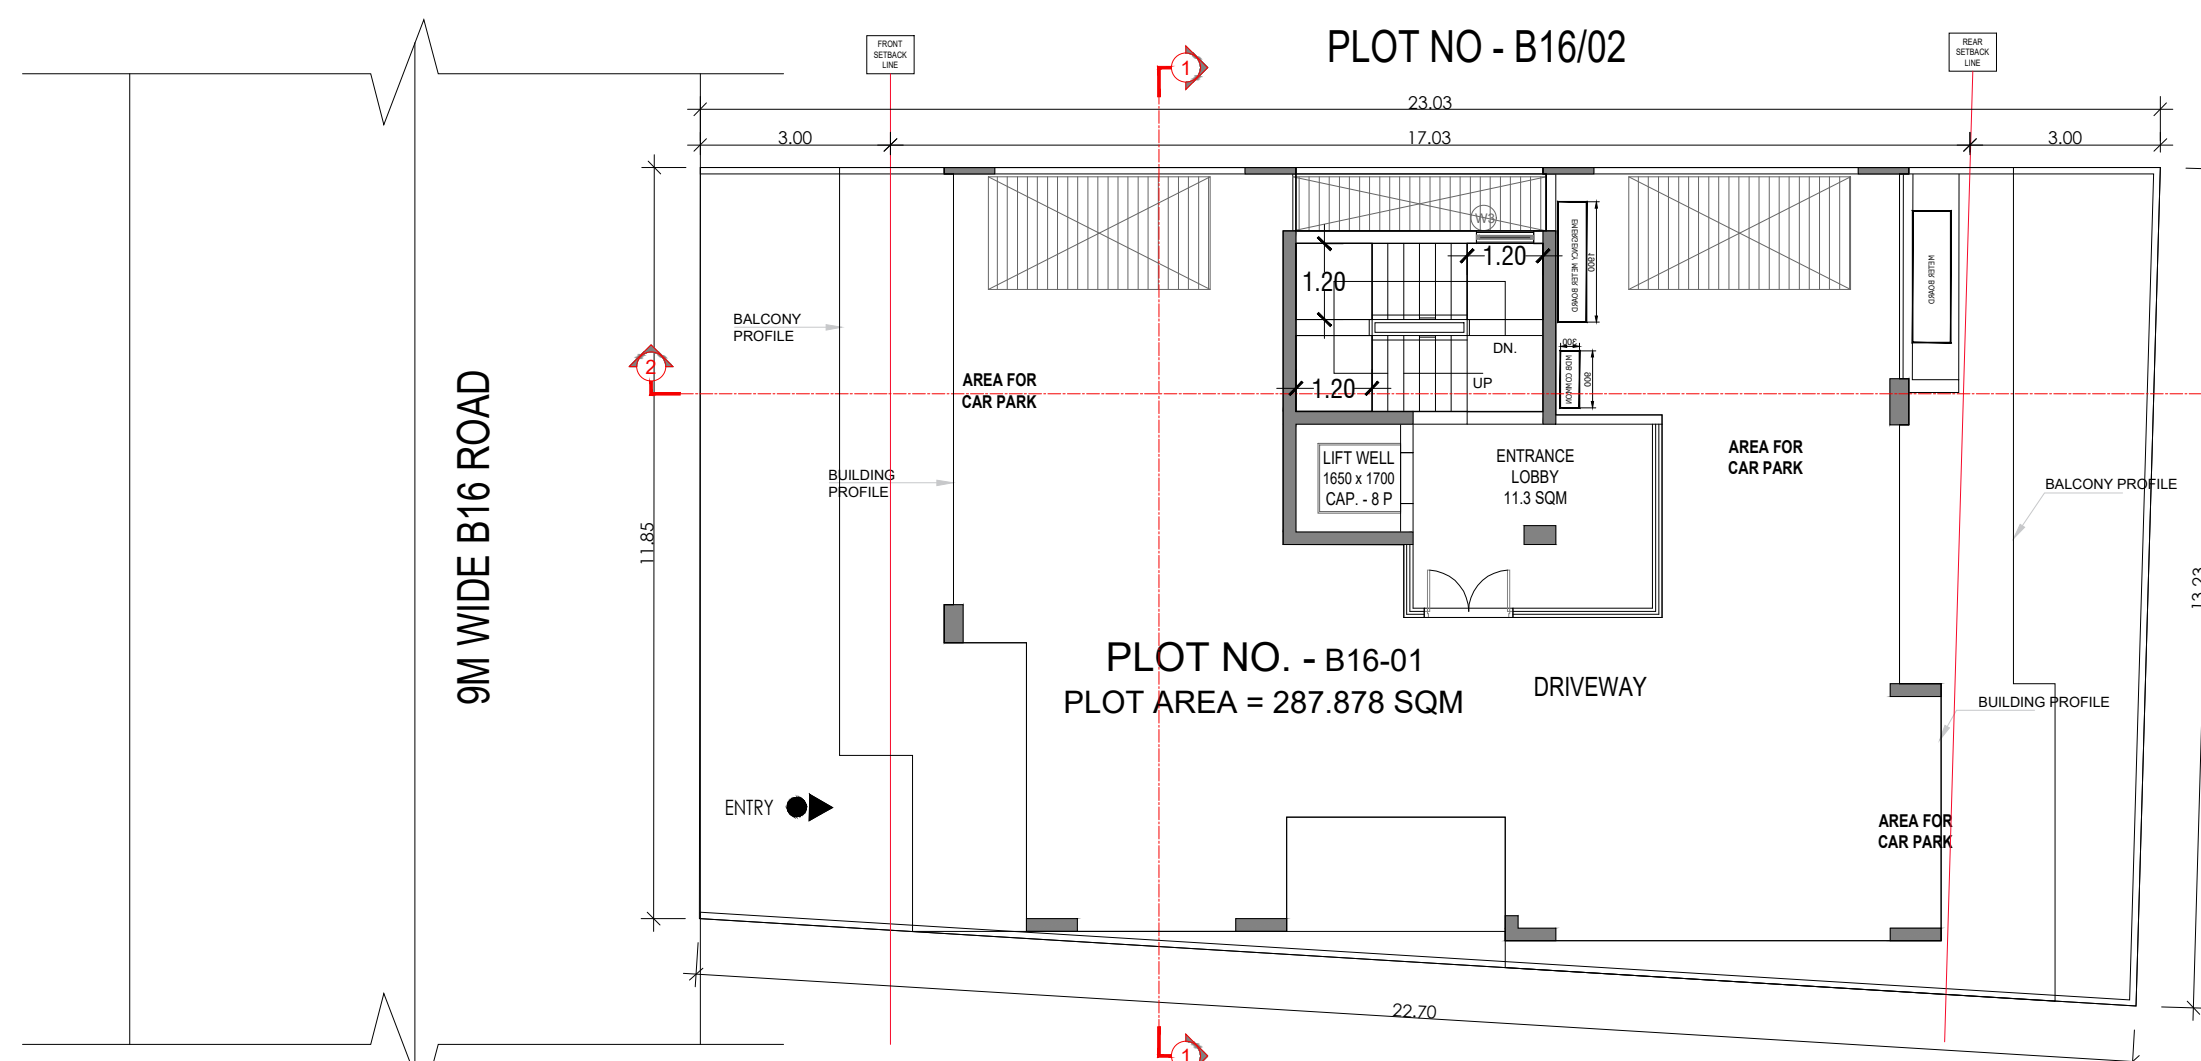


STILT FLOOR PLAN

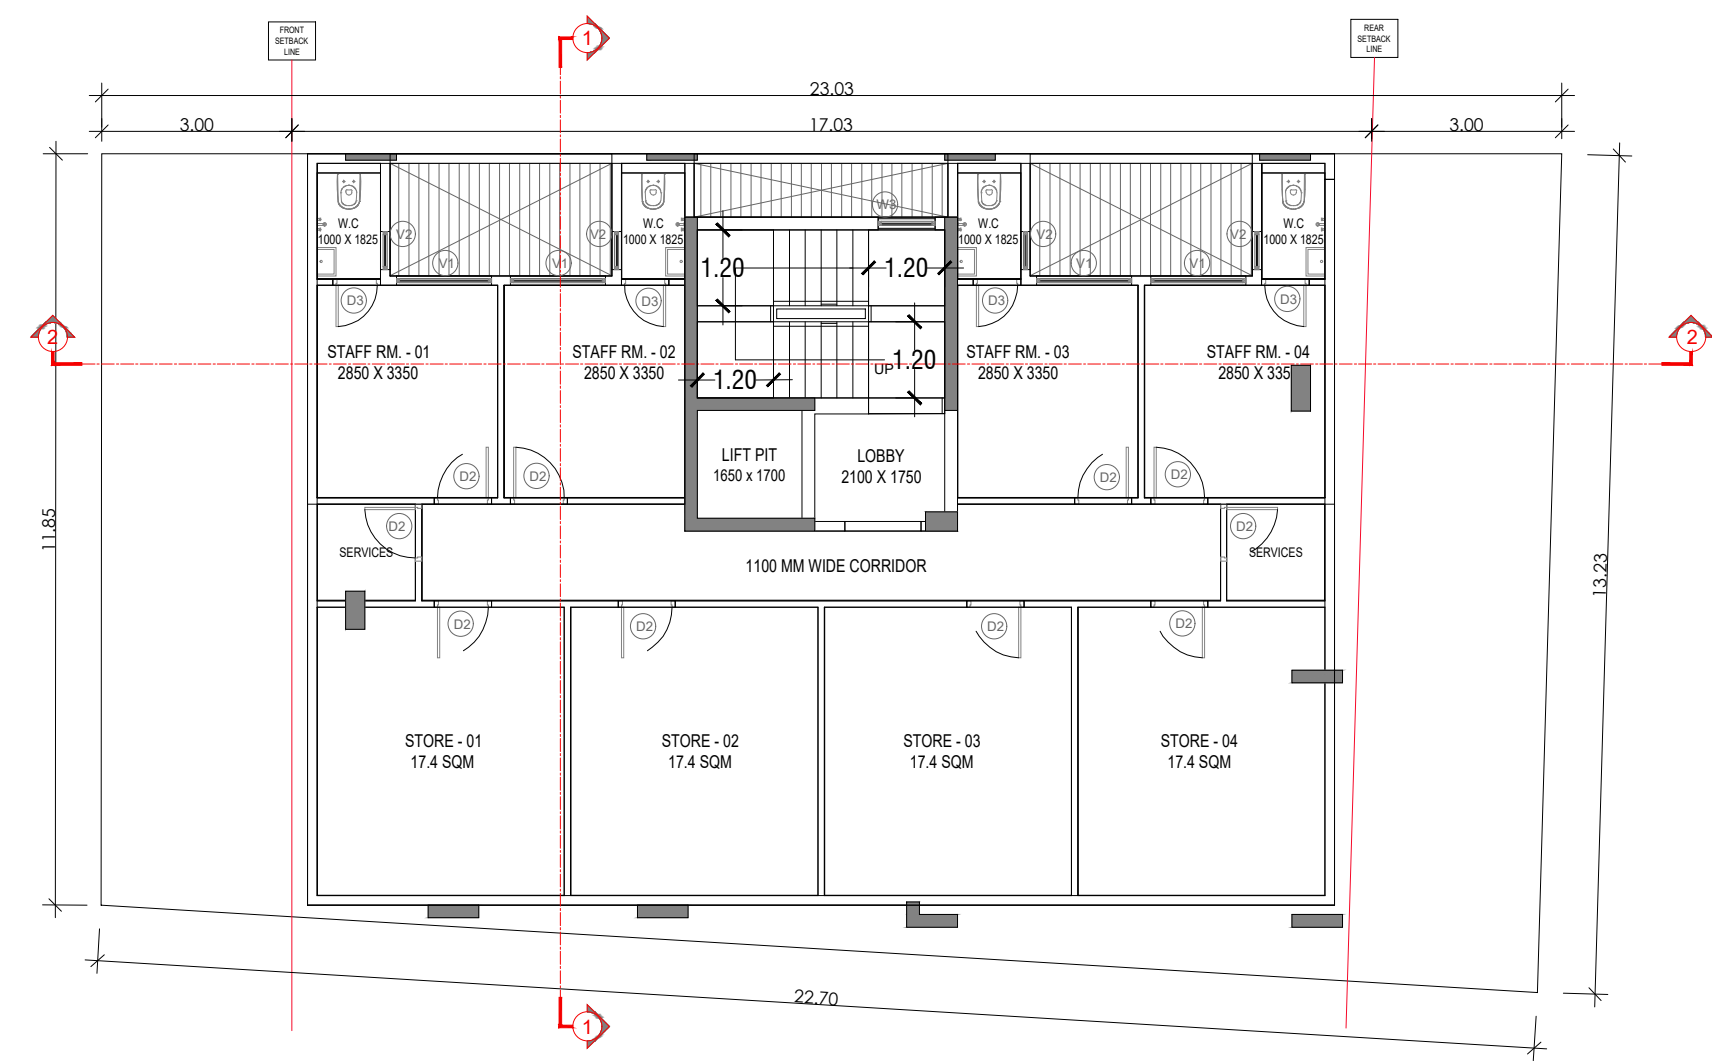

BASEMENT FLOOR PLAN


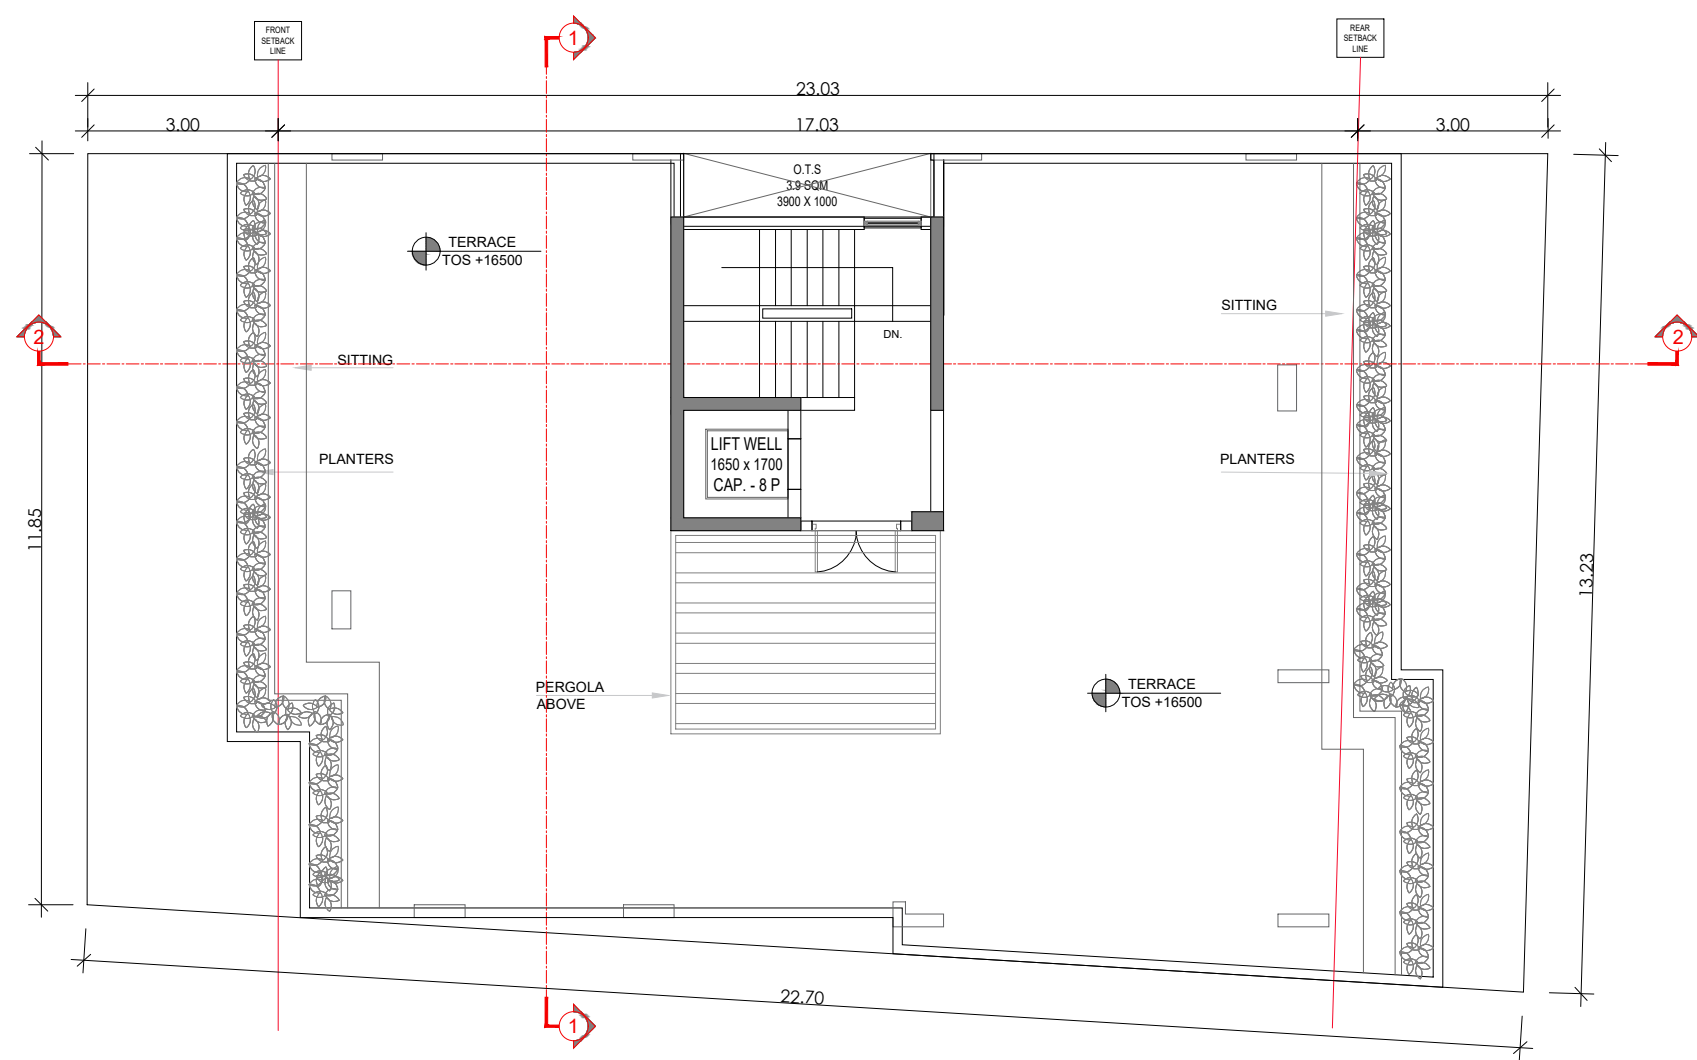


TERRACE FLOOR PLAN

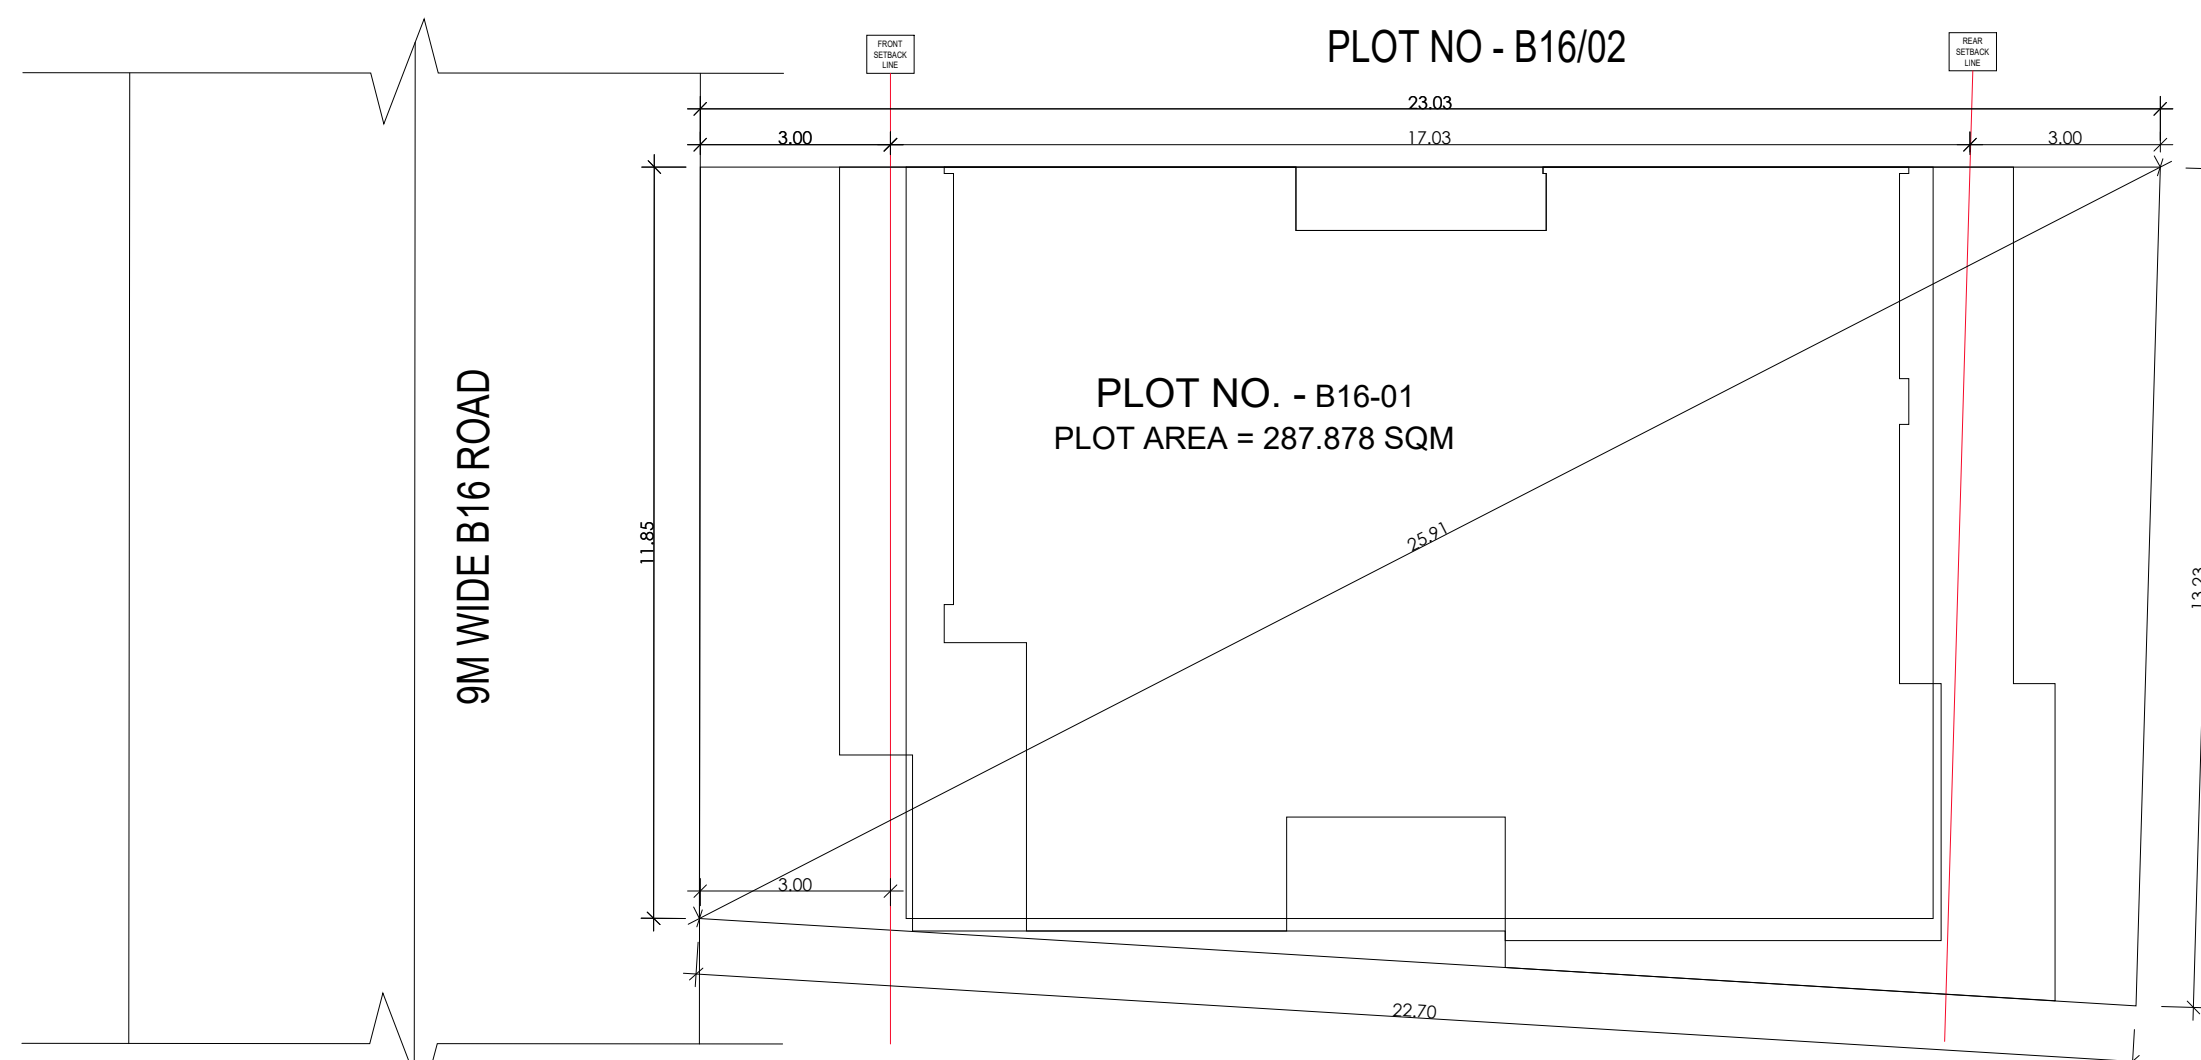

SITE PLAN

DOOR WINDOW SCHEDULE

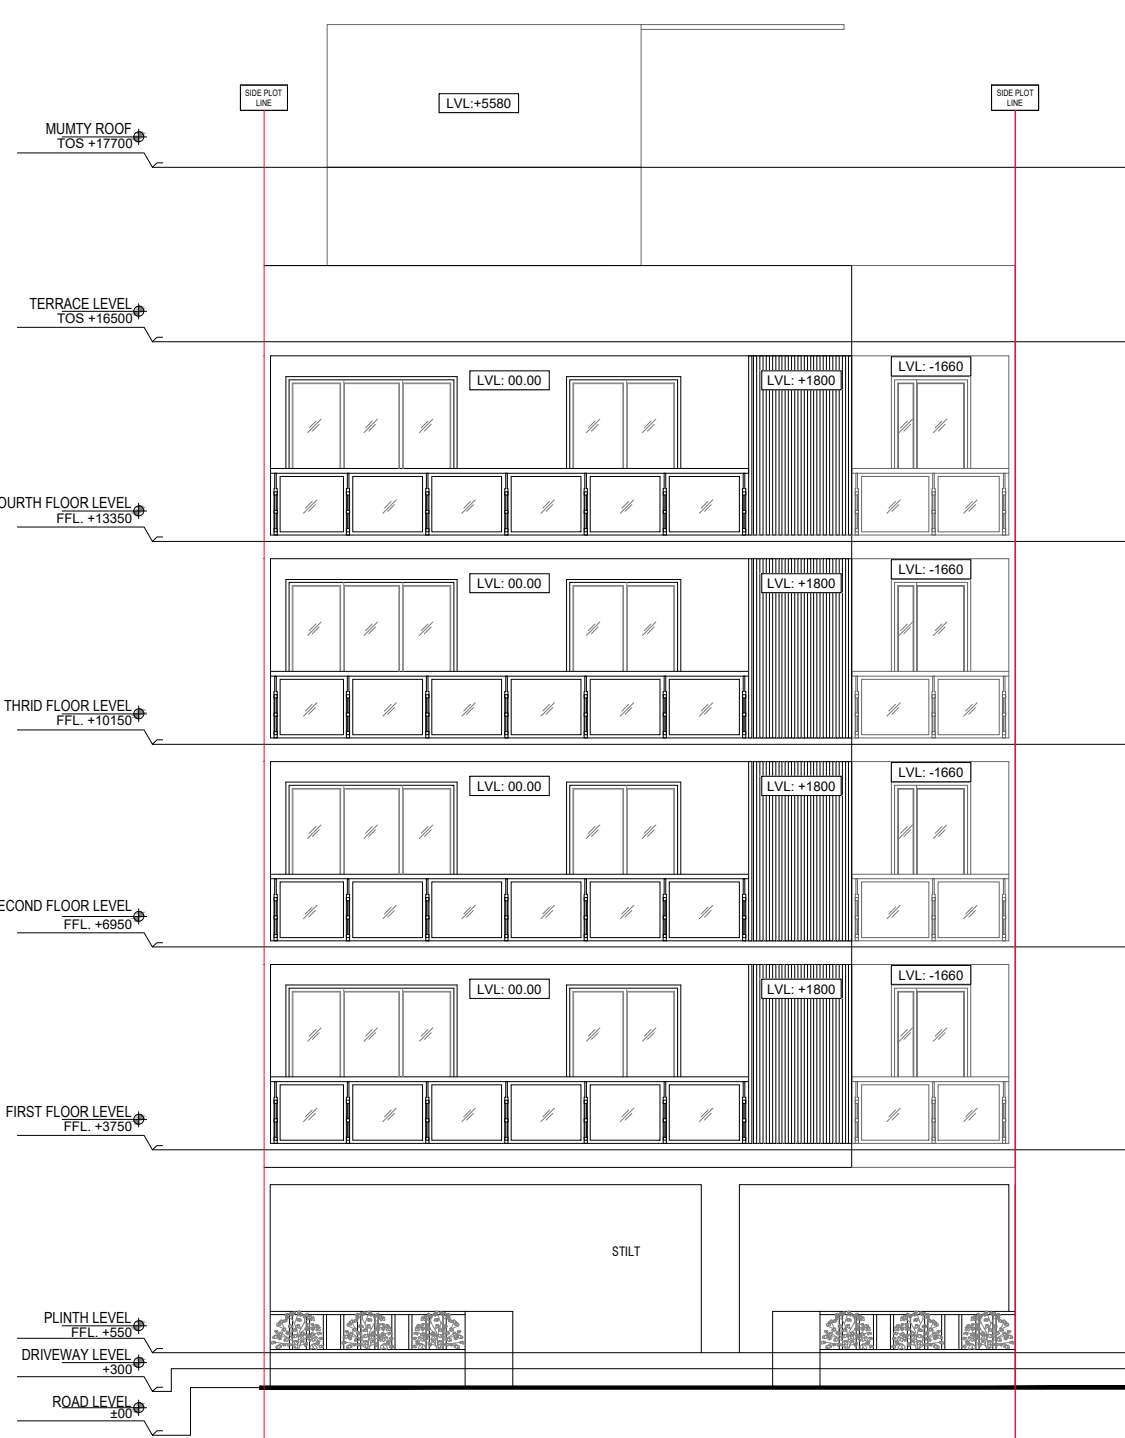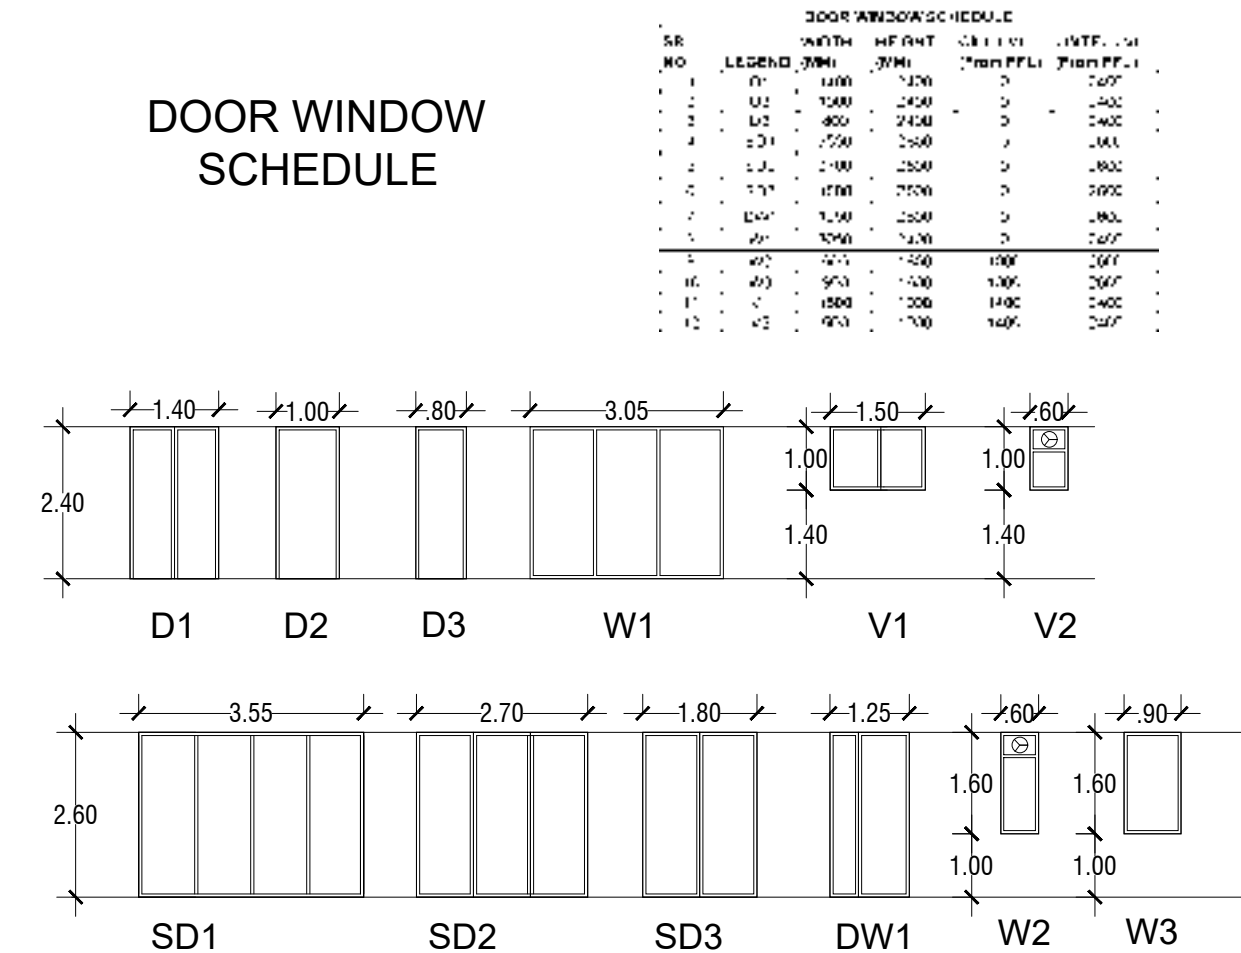

FRONT ELEVATION



REAR ELEVATION



SECTION 1



SECTION 2

PLOT TYPE AS PER REVISED ZONING PLAN FOR DLF - 5, GURUGRAM (HARYANA) PLOT NO: B-16 /01, AT 9 M WIDE ROAD B-15

Clients :-
M/s DLF LIMITED.

Architects
Arcop Associates Pvt. Ltd.
Plot- 36b, Sec-32, Gurgaon-122001
Ph: 26242090, 26242169

Architect's Signature

Owners' Signature


Project :-
Proposed Residential Building (Independent floors), On Plot No. B-16/01, DLF - 5, Gurugram, Haryana

Drawing Title:-
FLOOR PLANS, ELEVATION & SECTION, SITE PLAN


Date
28-01-2022

Drawing No.
01


SCALE

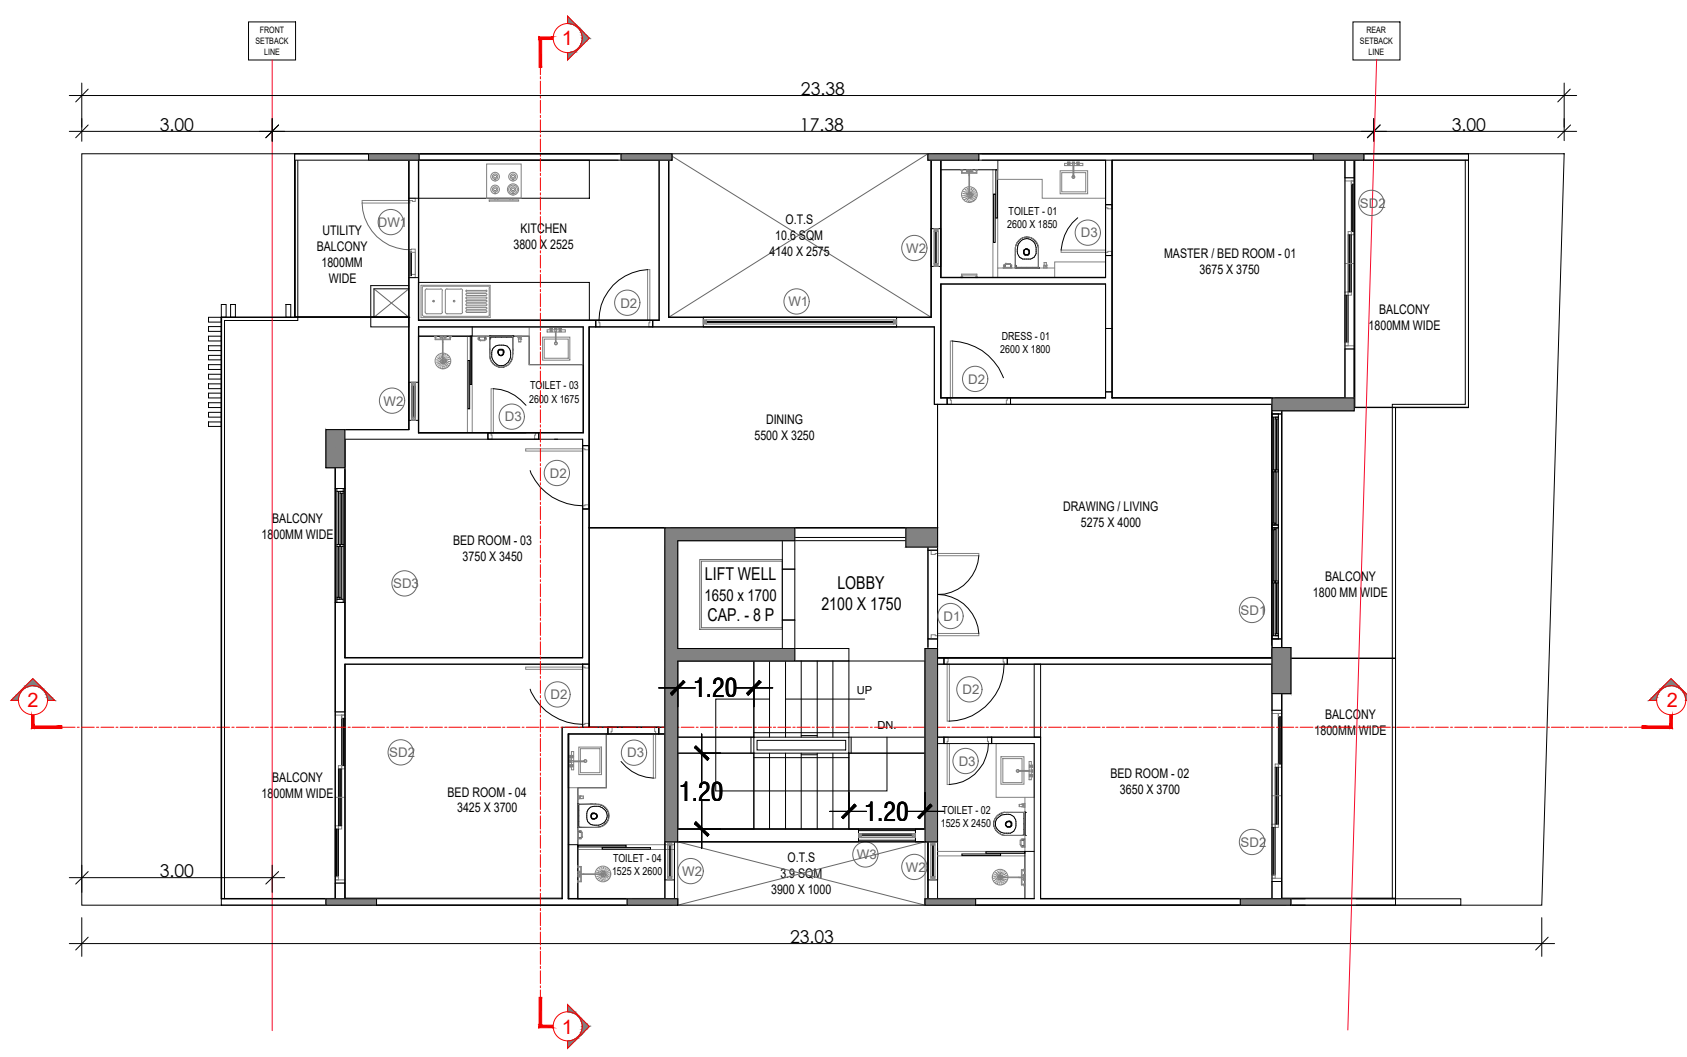


TYPICAL FLOOR PLAN

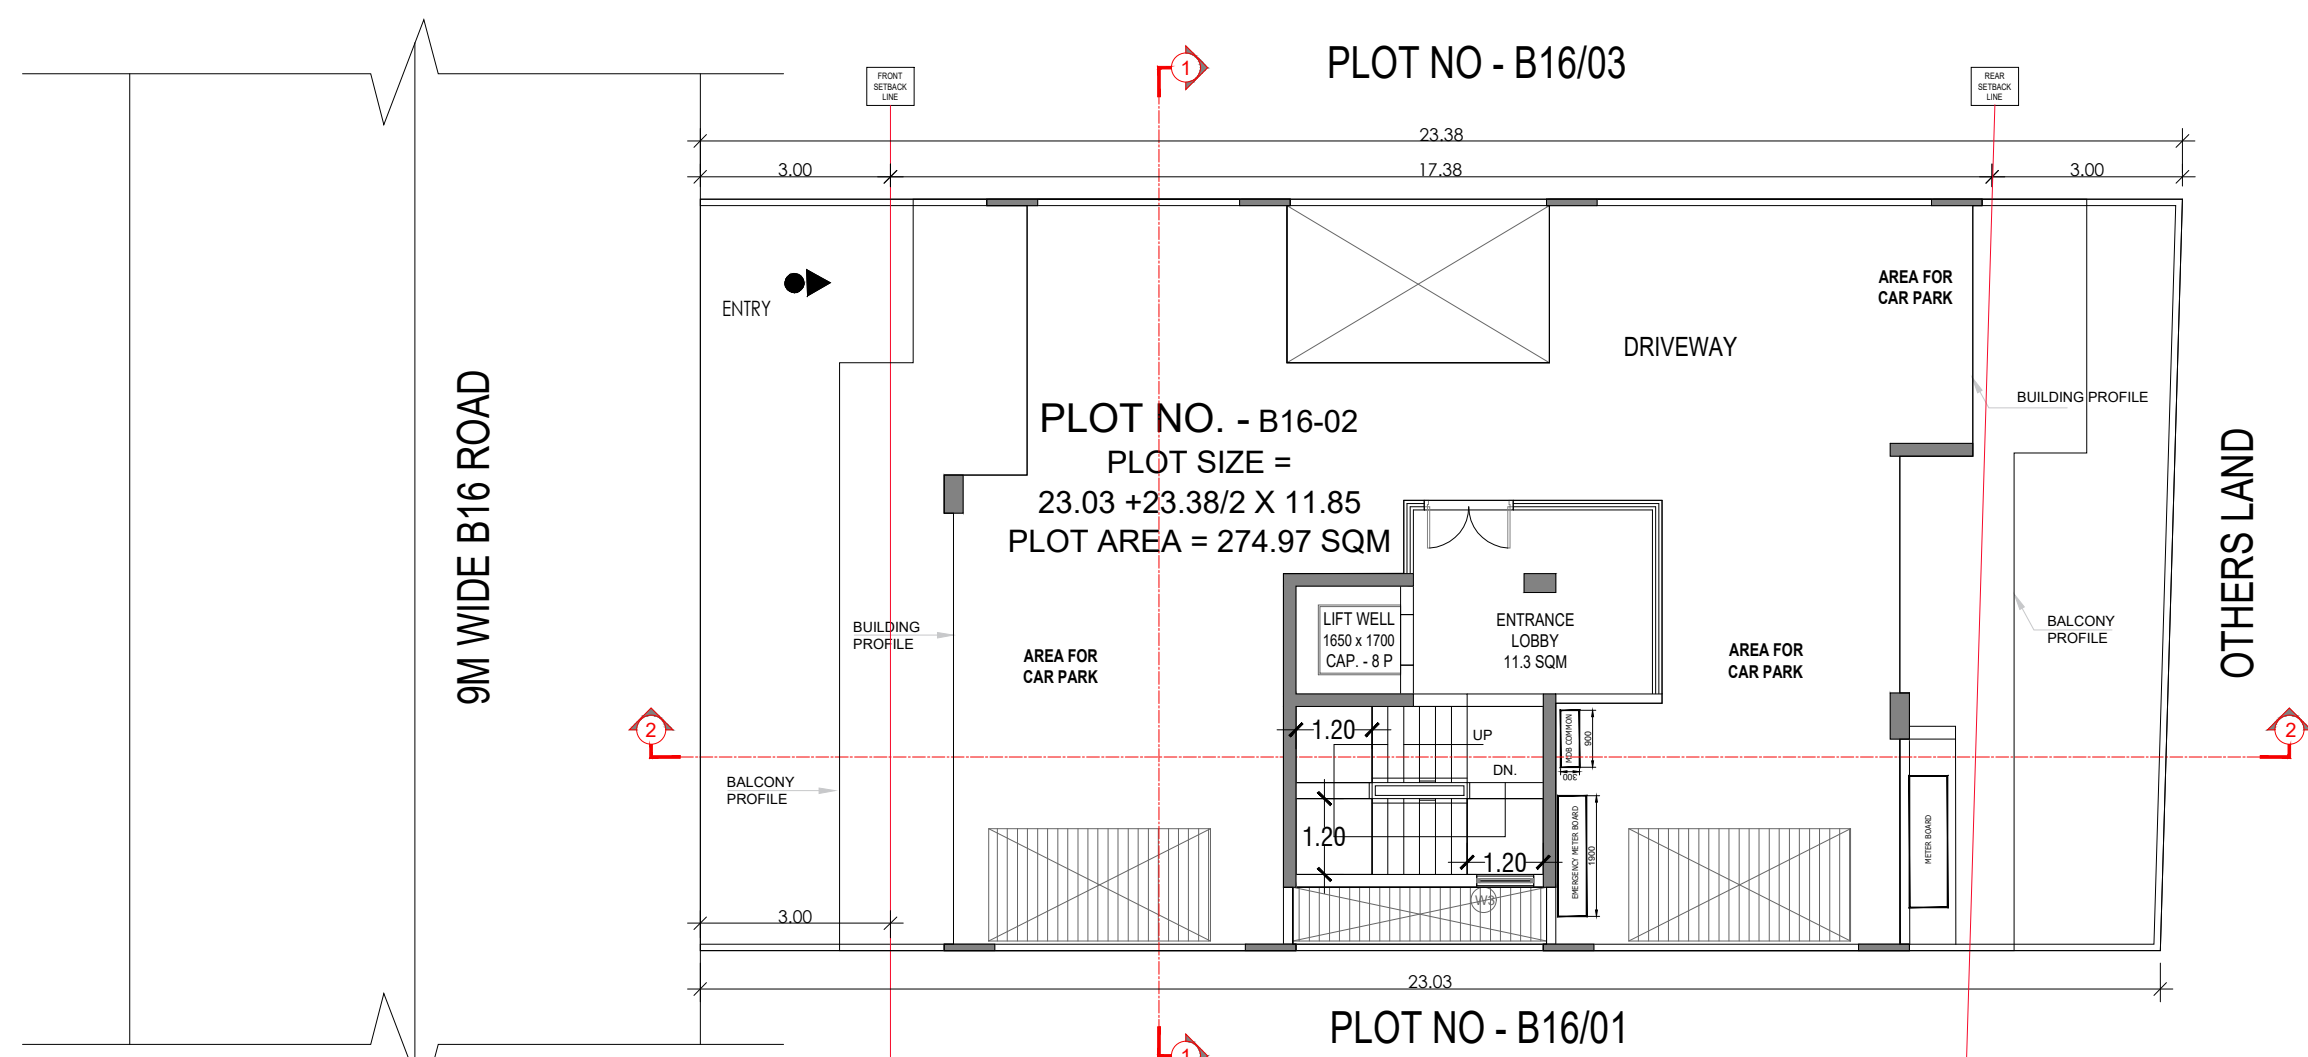


STILT FLOOR PLAN

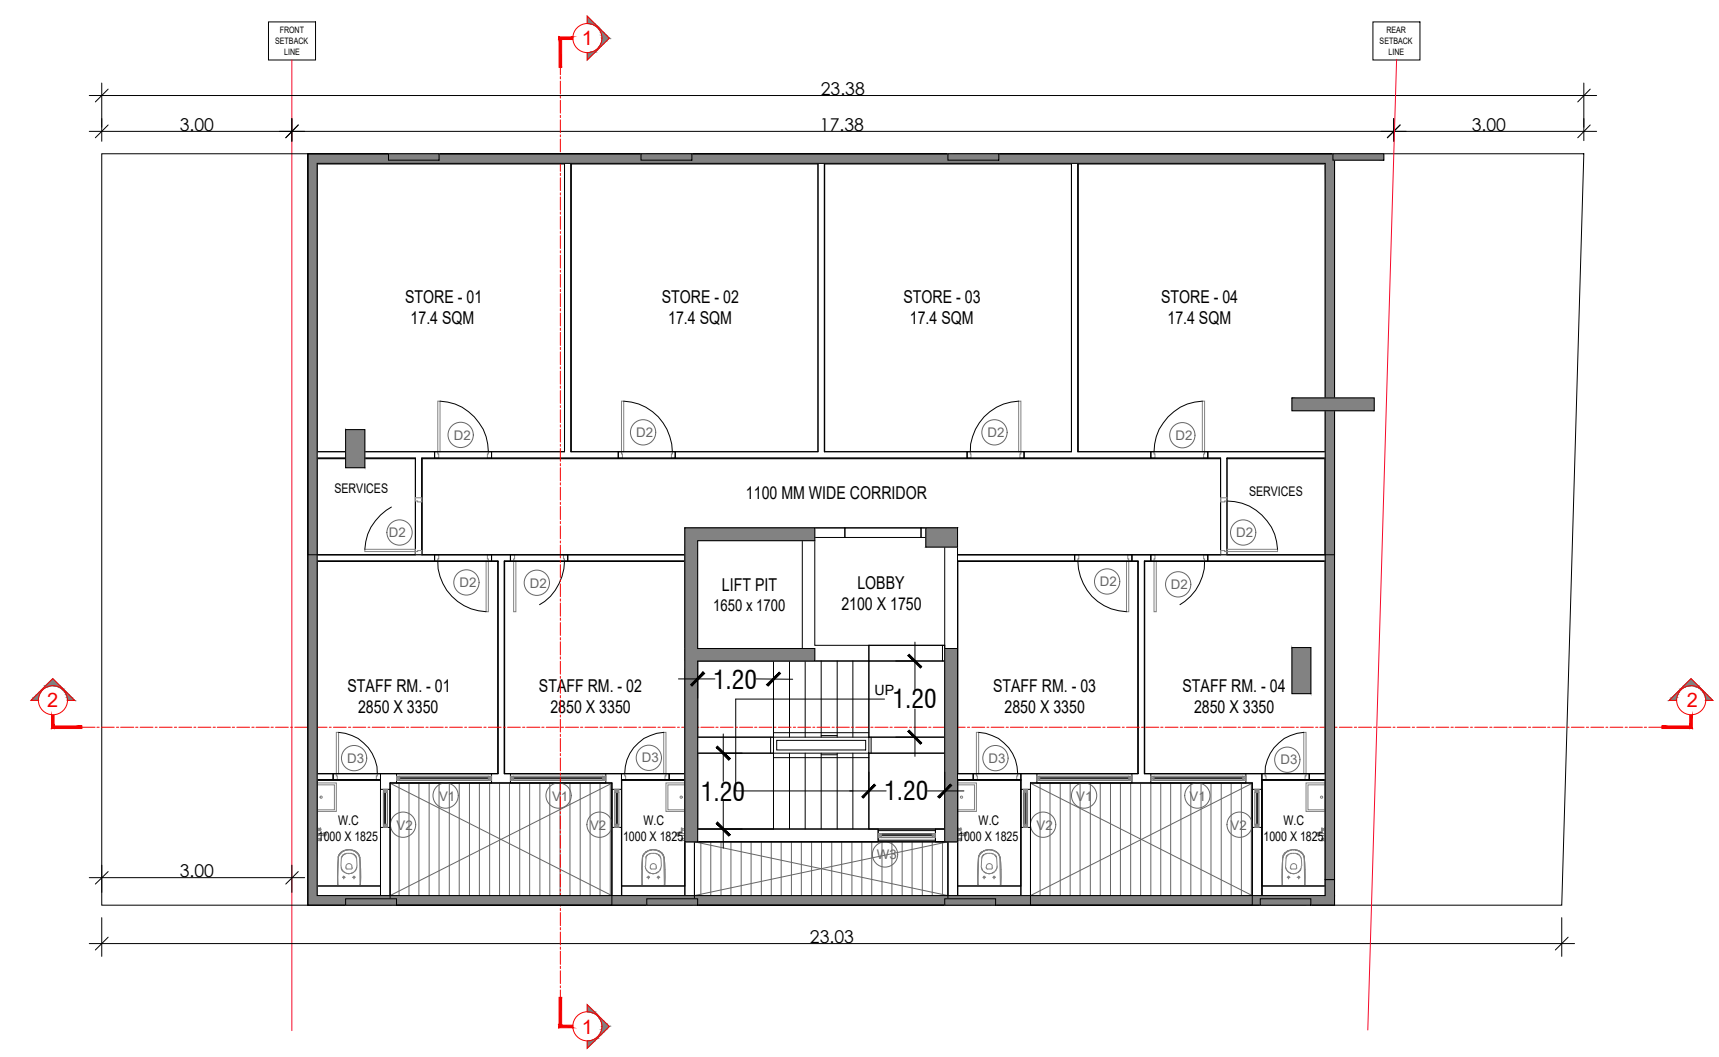

BASEMENT FLOOR PLAN


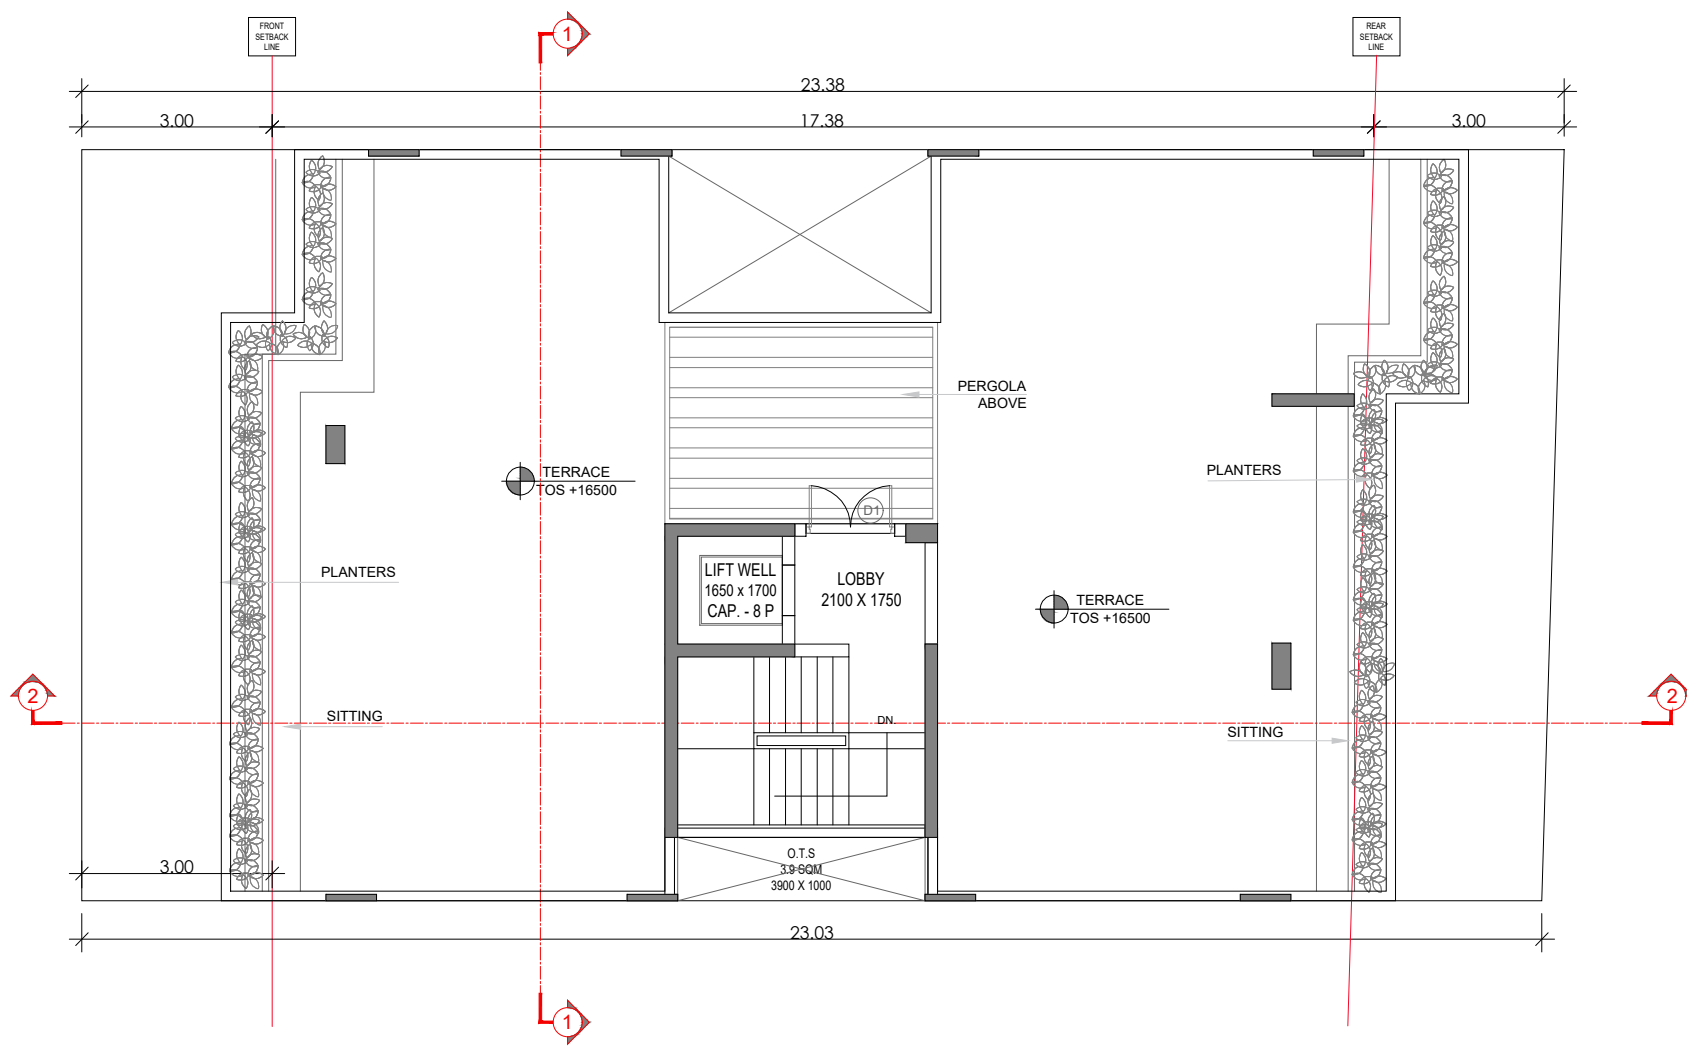


TERRACE FLOOR PLAN

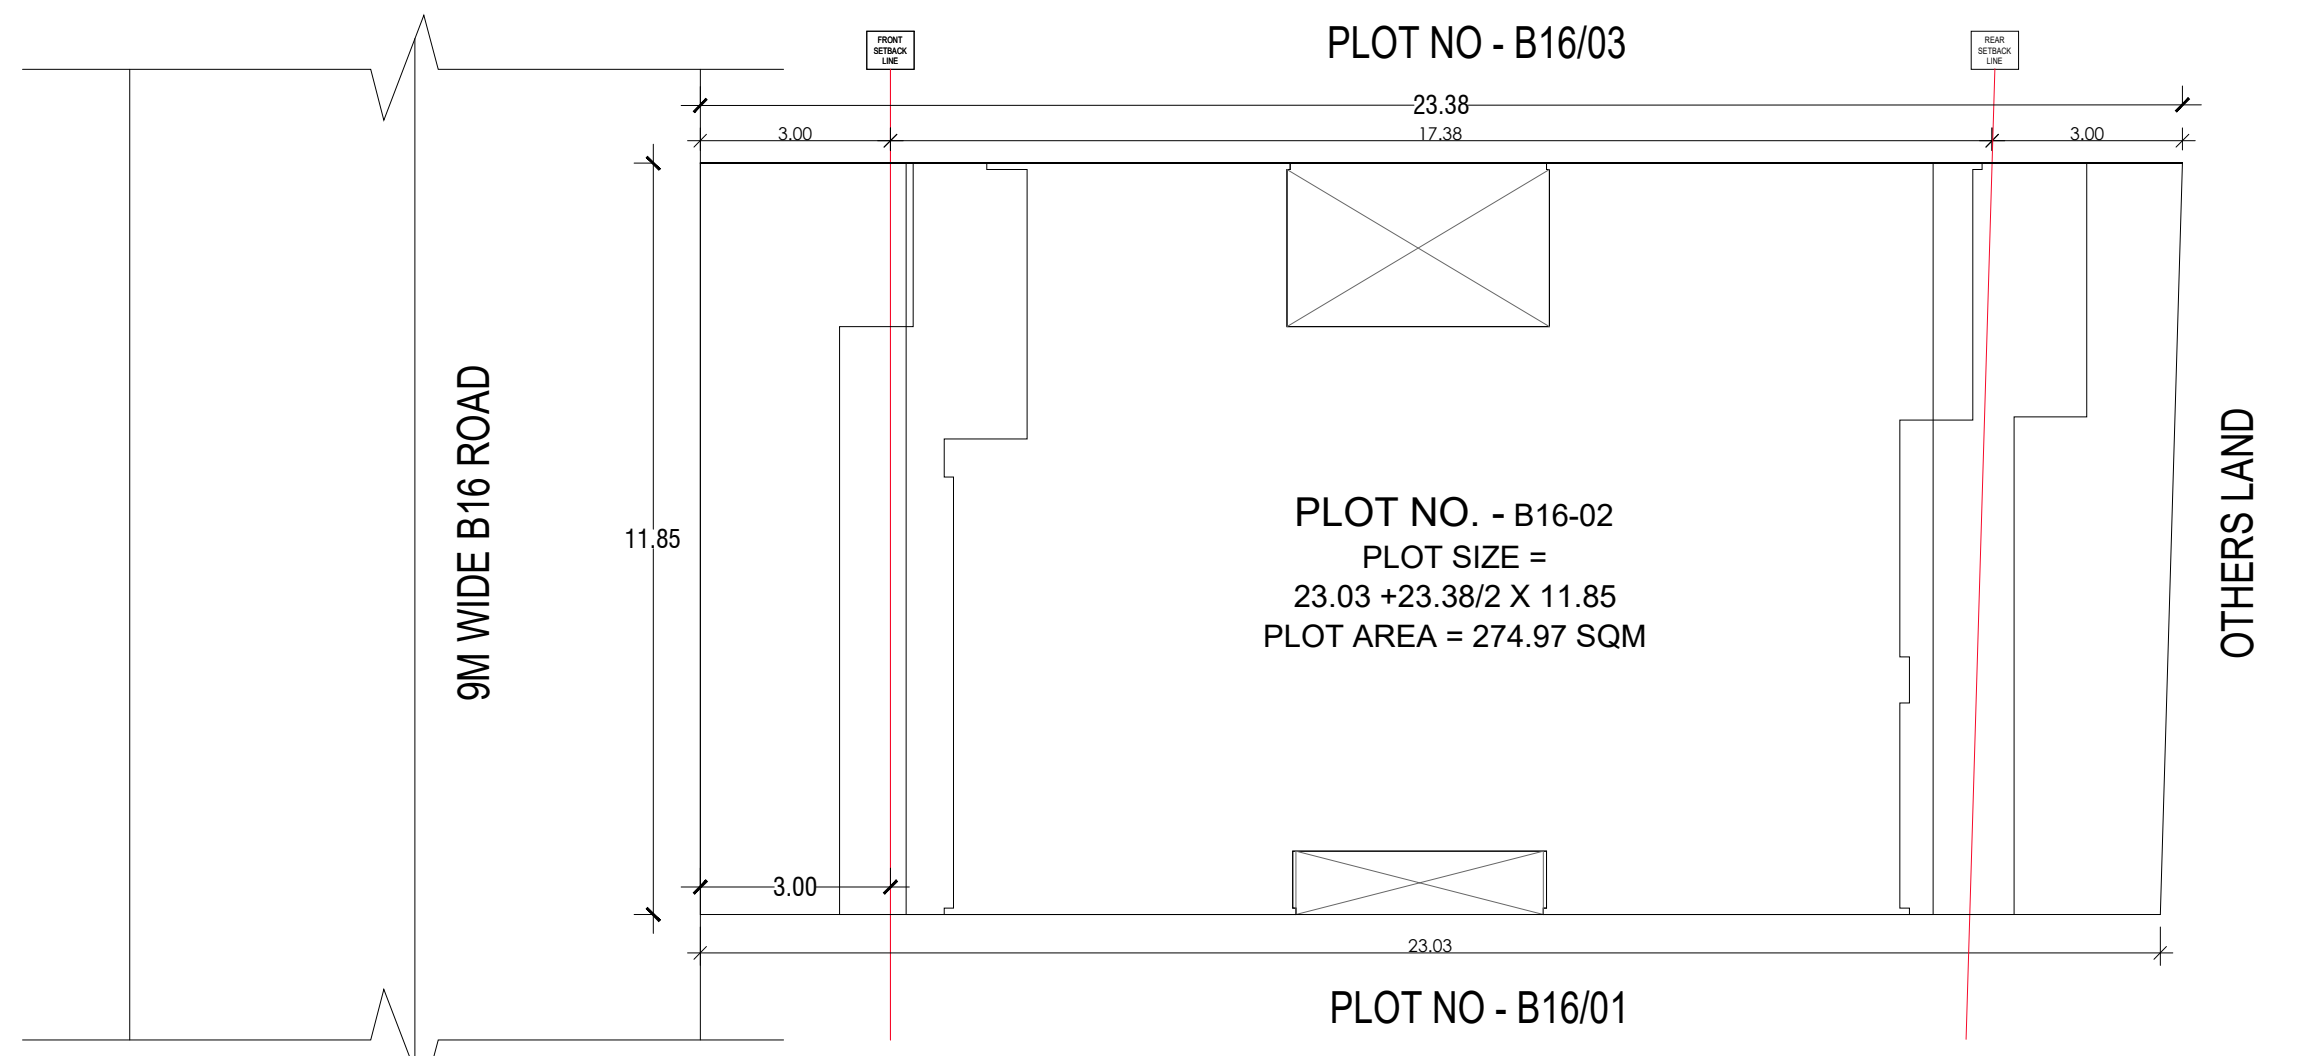


SITE PLAN

DOOR WINDOW SCHEDULE

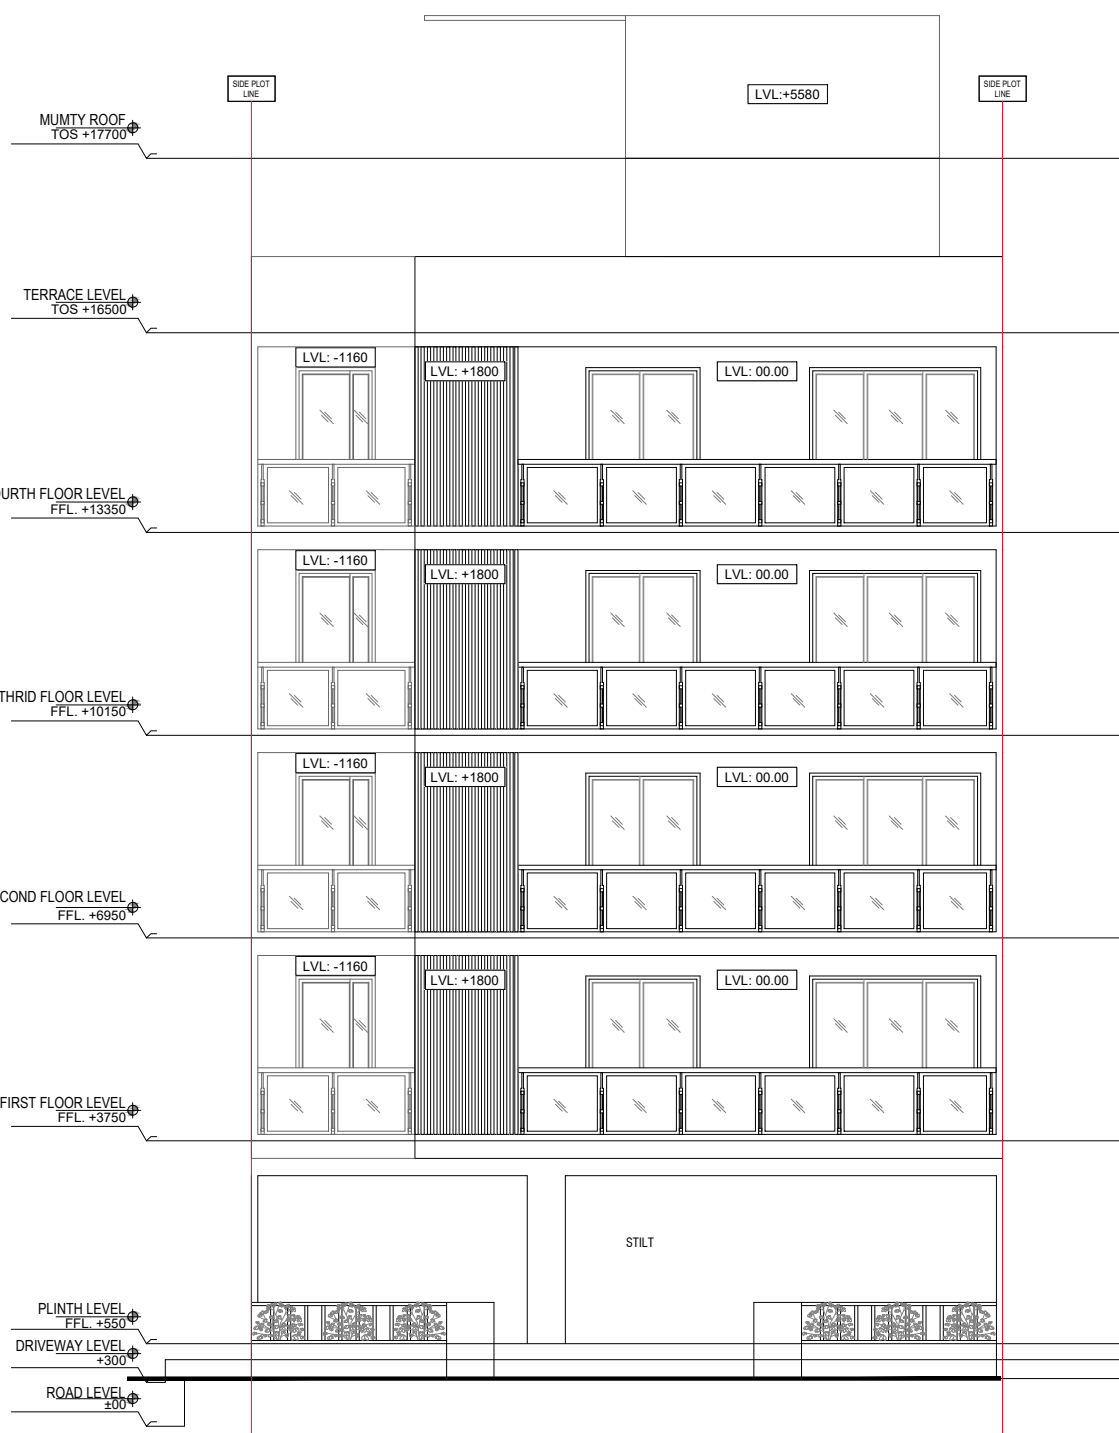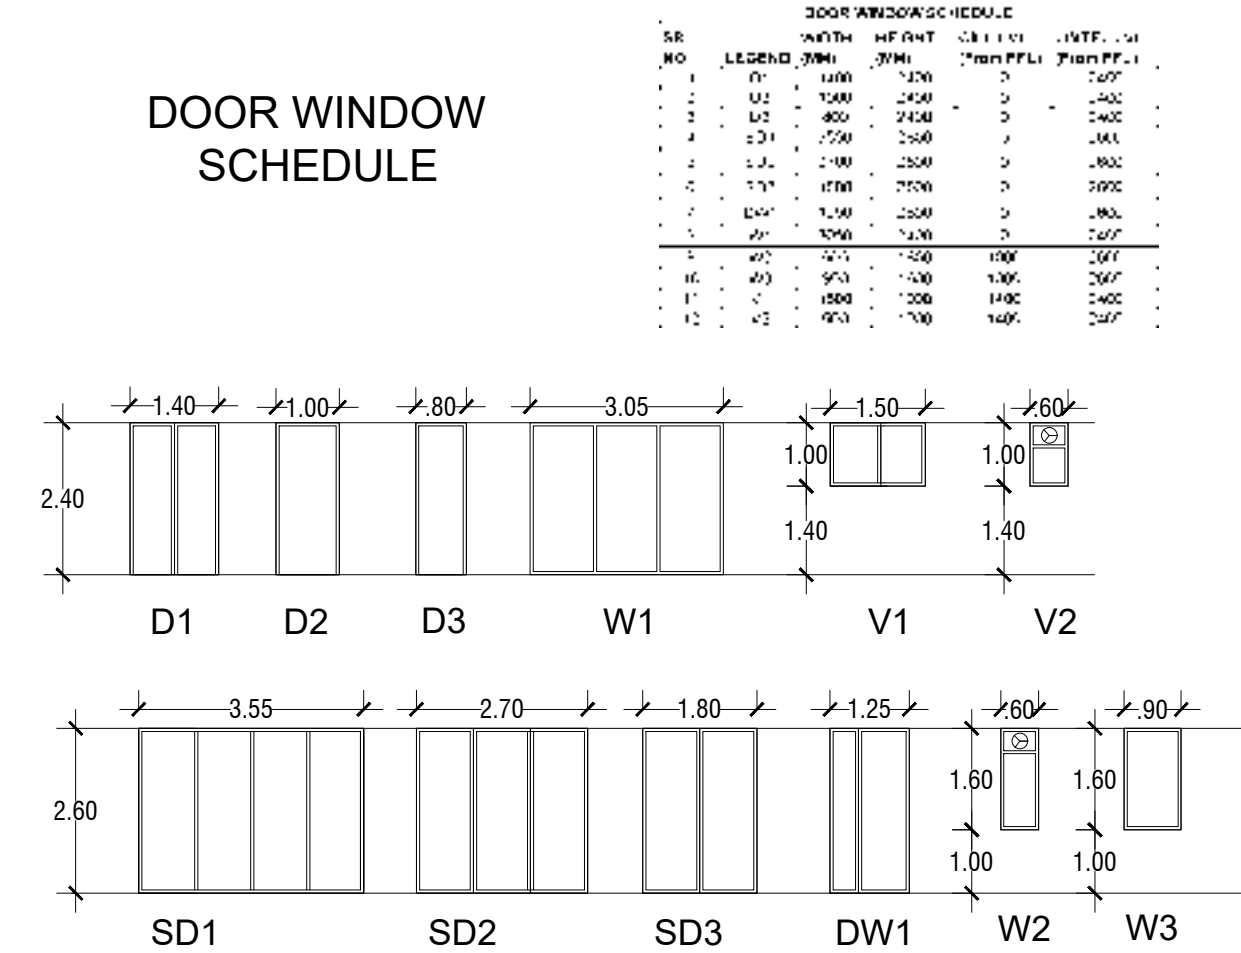


FRONT ELEVATION

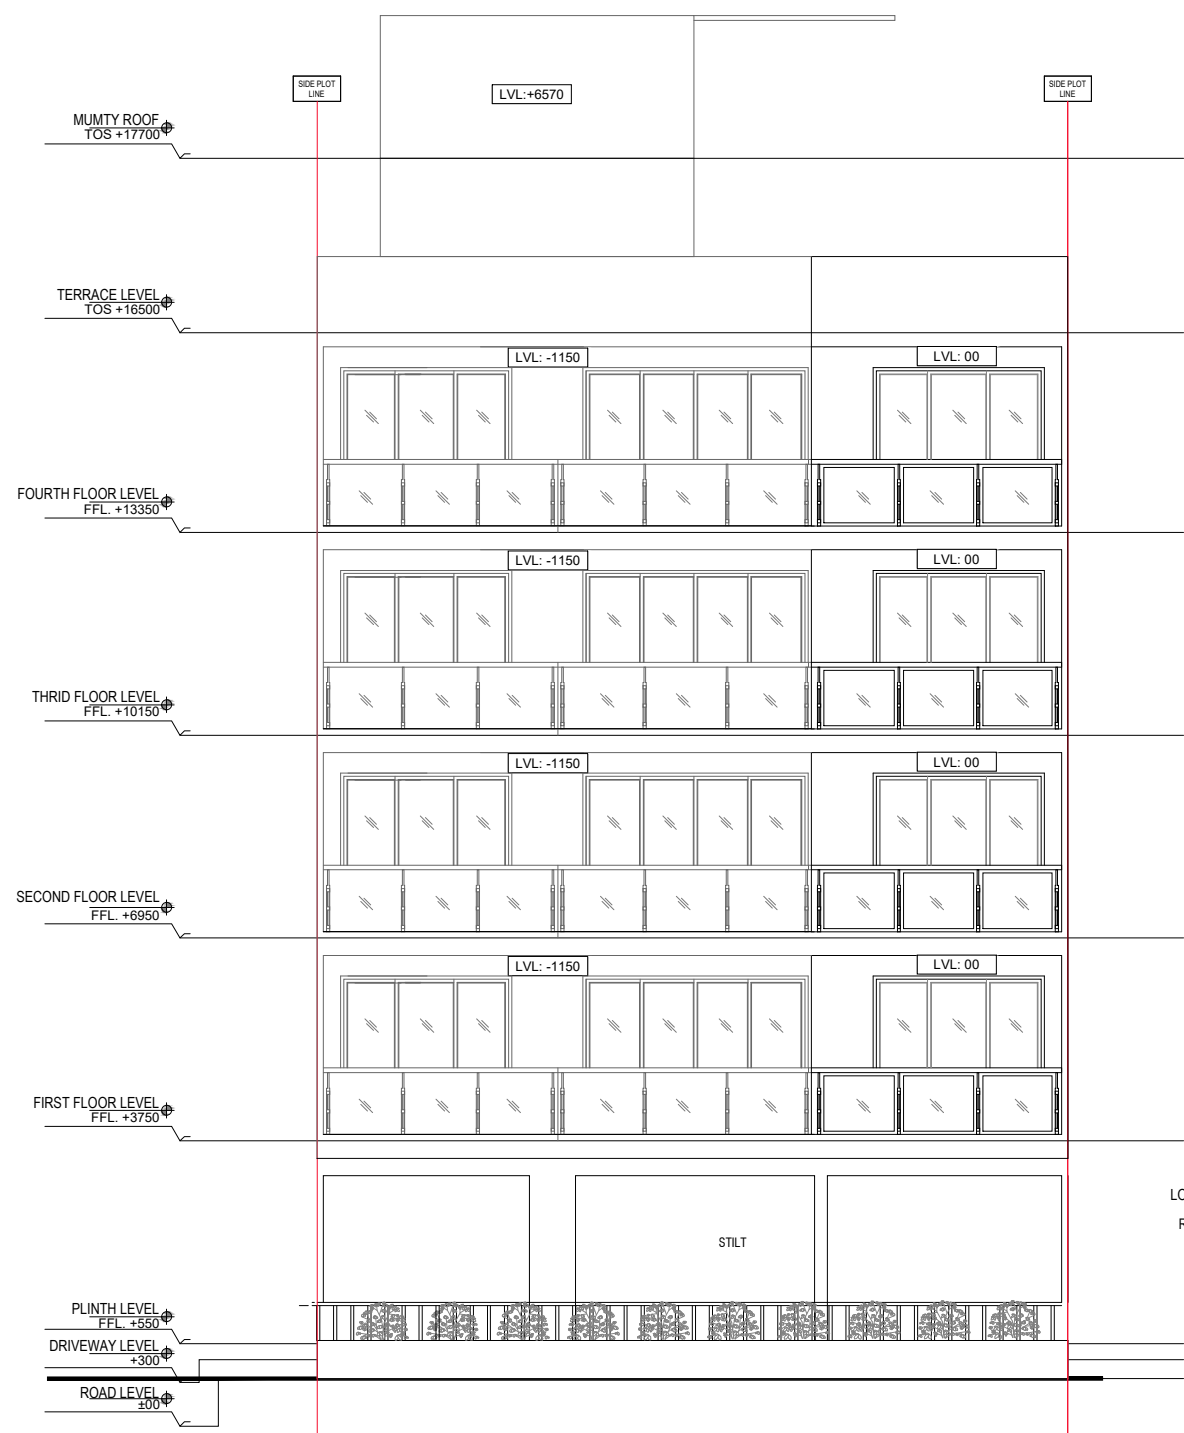

REAR ELEVATION



SECTION 1

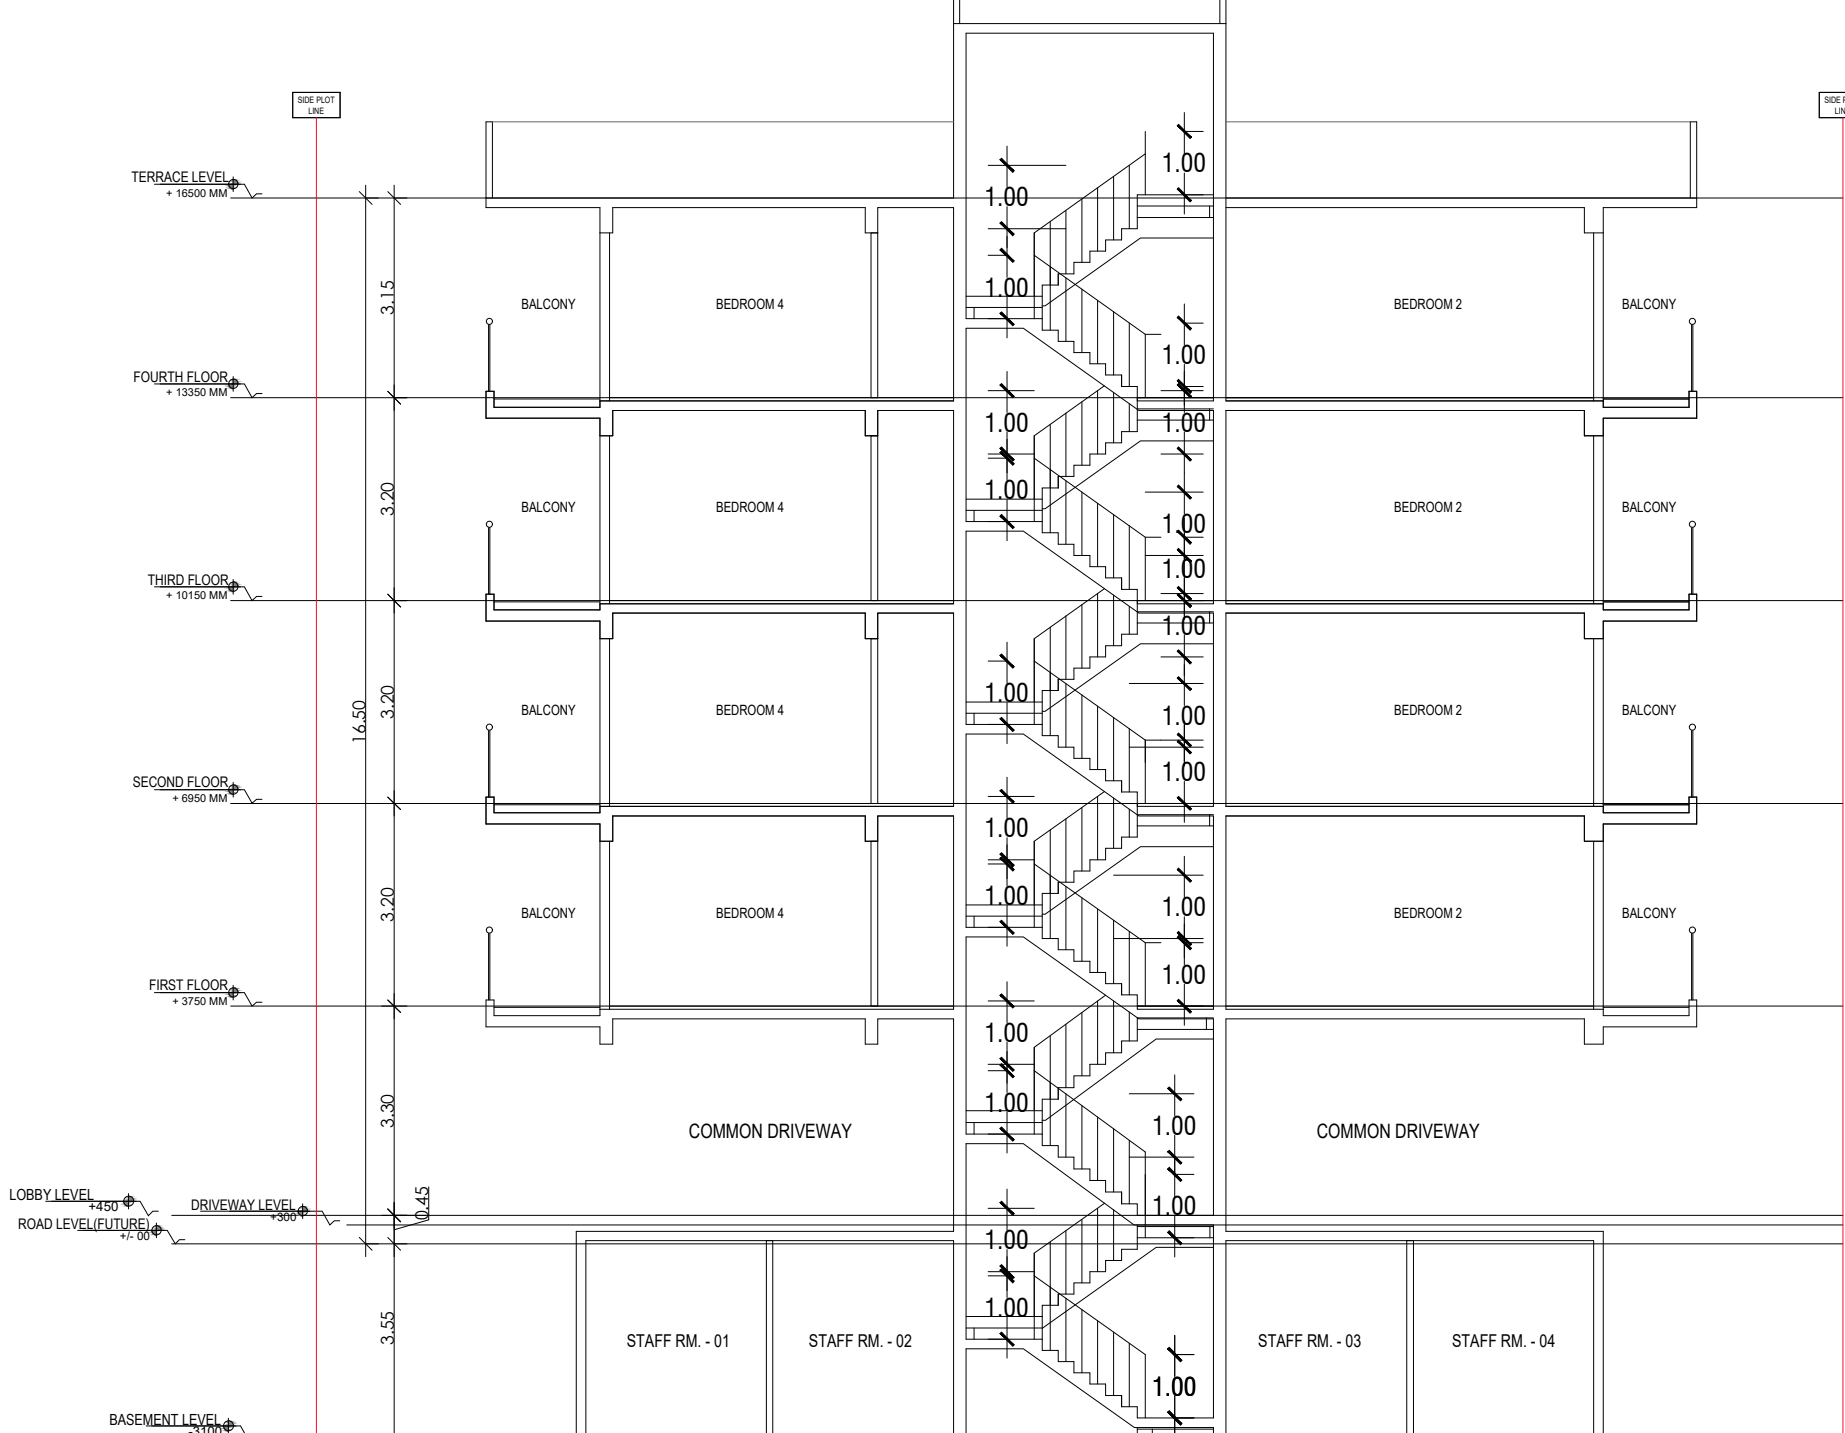

SECTION 2

PLOT TYPE AS PER REVISED ZONING PLAN FOR DLF - 5, GURUGRAM (HARYANA) PLOT NO: B-16 /02, AT 9 M WIDE ROAD B-15

Clients :-
M/s DLF LIMITED.

Architects
Arcop Associates Pvt. Ltd.
Plot- 36b, Sec-32, Gurgaon-122001
Ph: 26242090, 26242169

Architect's Signature

Owners' Signature


Project :-
Proposed Residential Building (Independent floors), On Plot No. B-16/02, DLF - 5, Gurugram, Haryana

Drawing Title:-
FLOOR PLANS, ELEVATION & SECTION, SITE PLAN


Date
31-01-2022

Drawing No.
01


SCALE

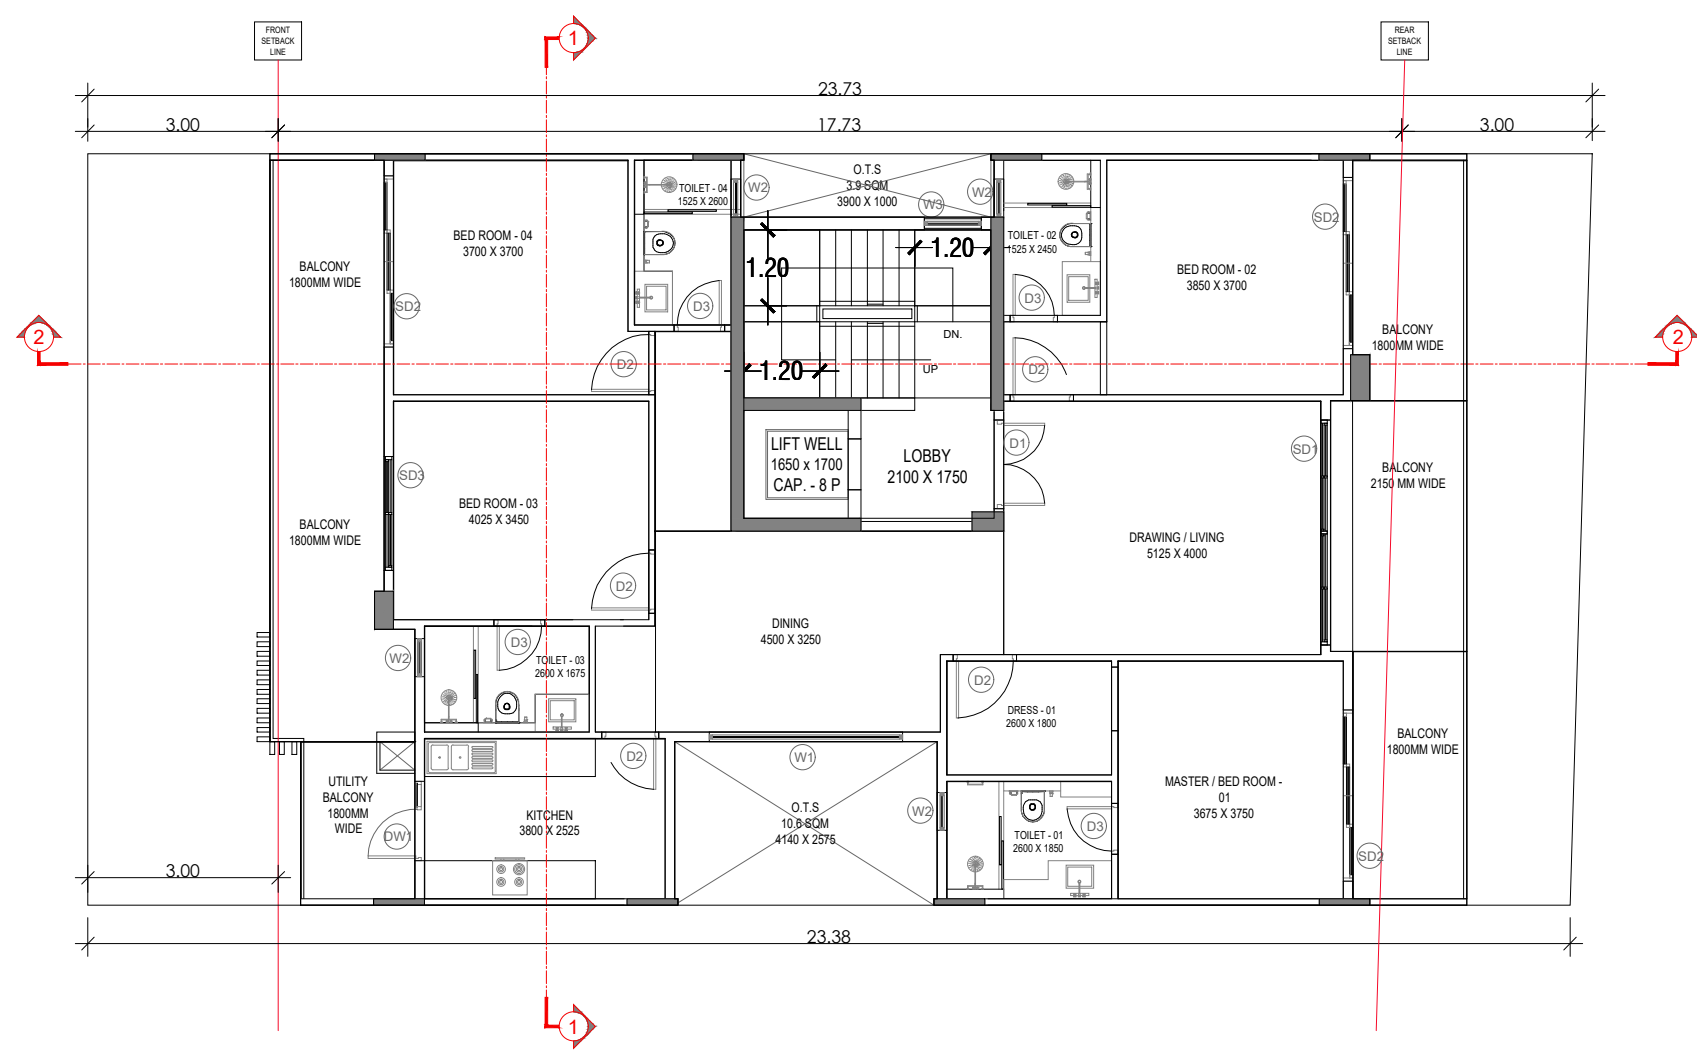


TYPICAL FLOOR PLAN

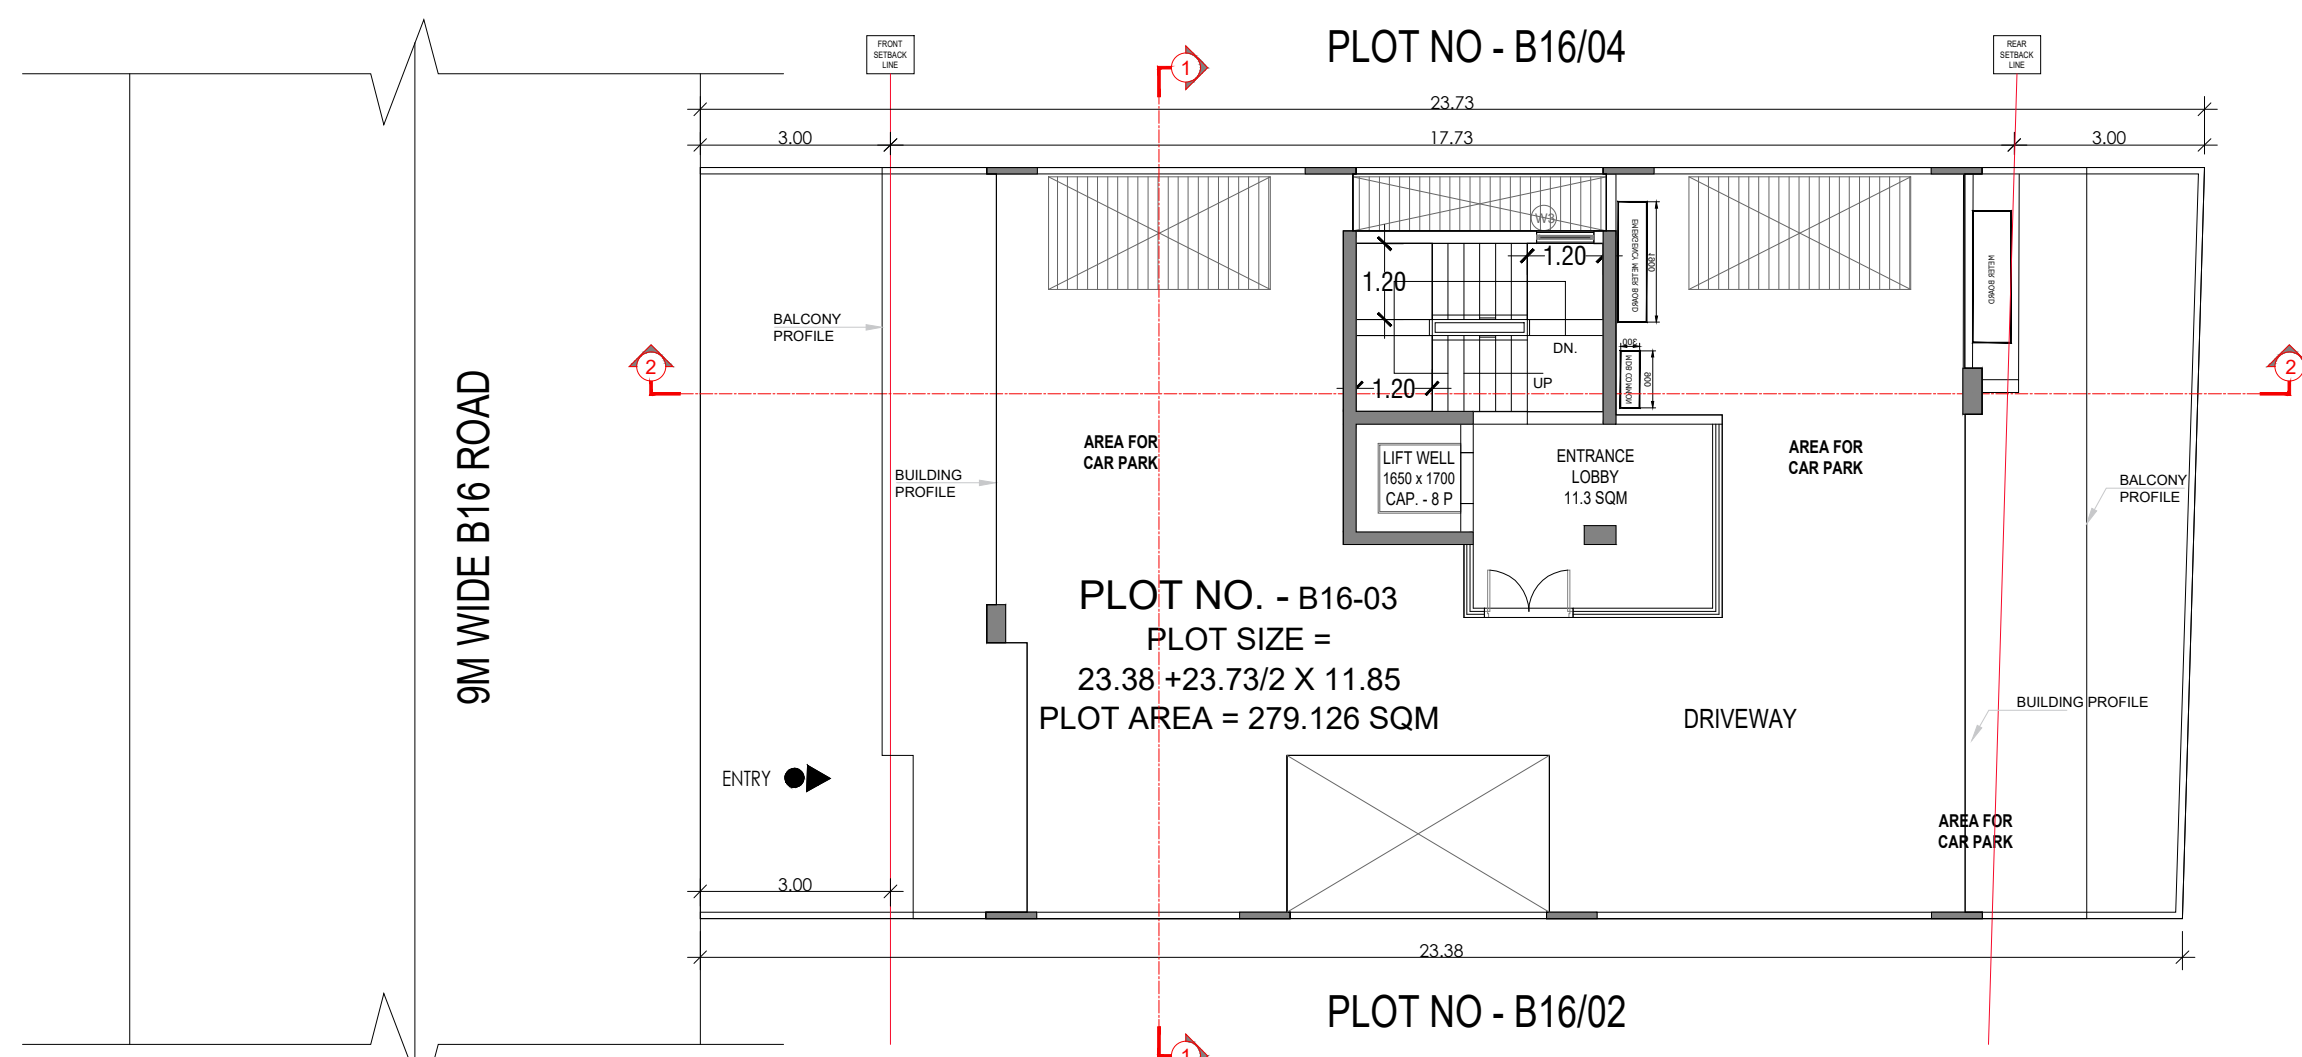


STILT FLOOR PLAN

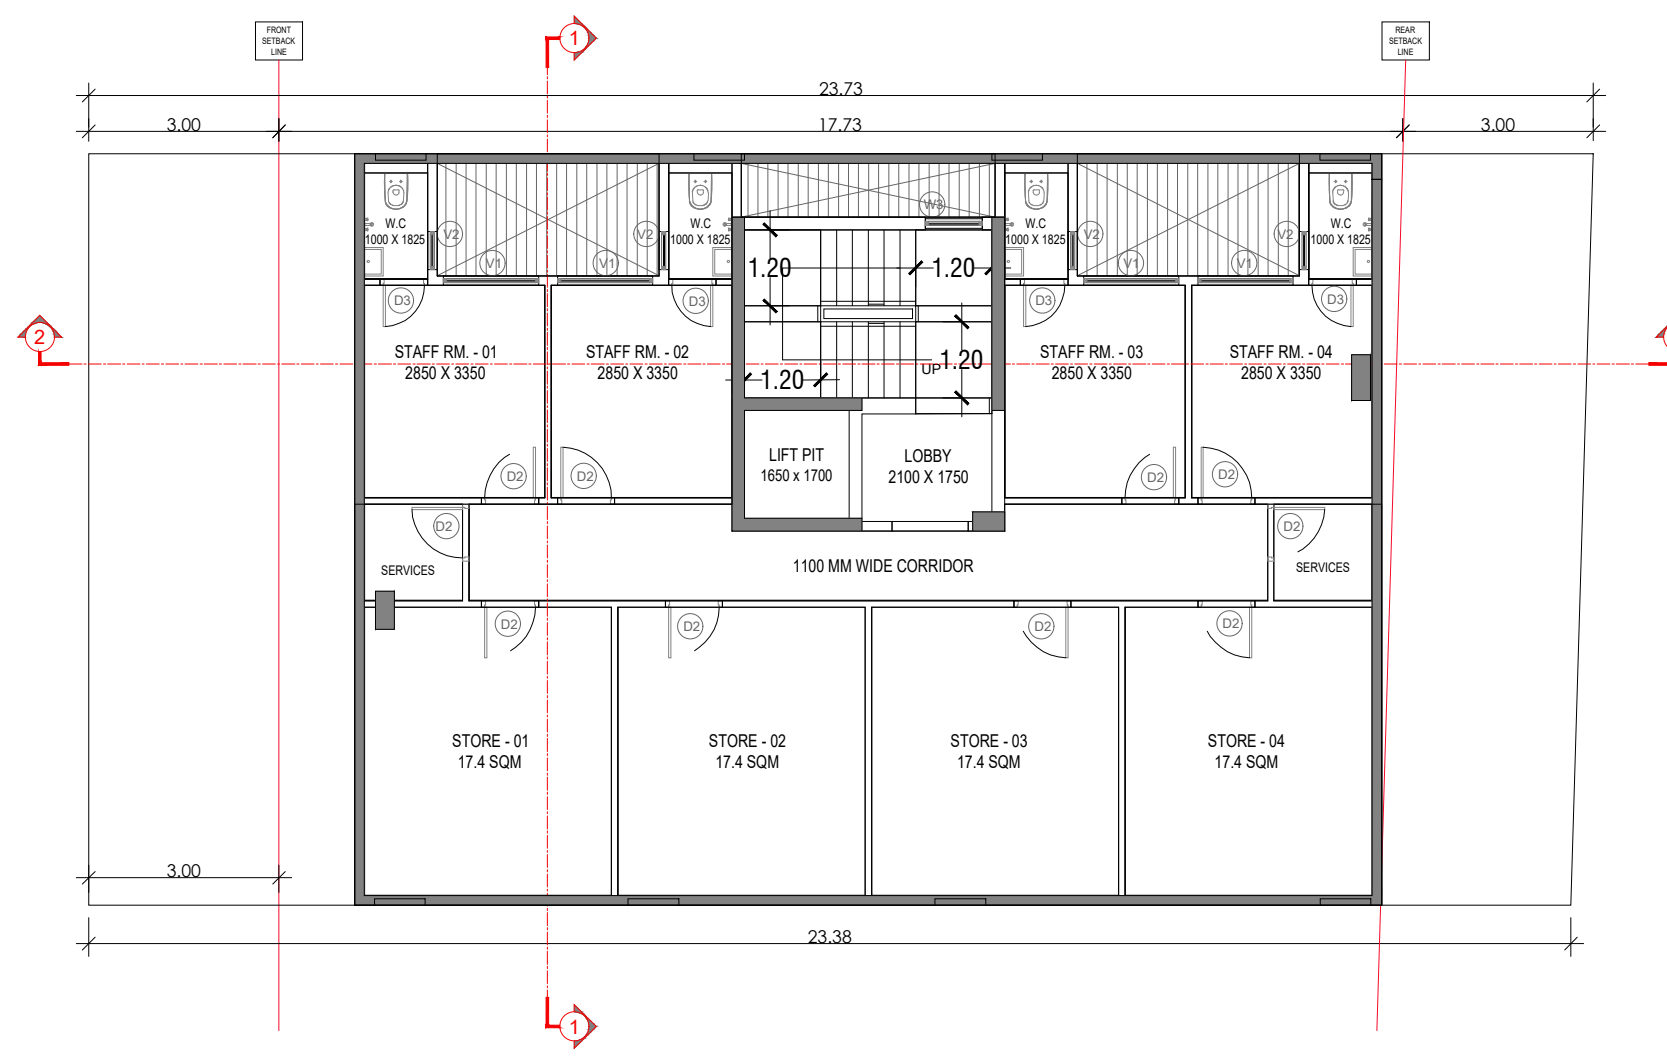

BASEMENT FLOOR PLAN


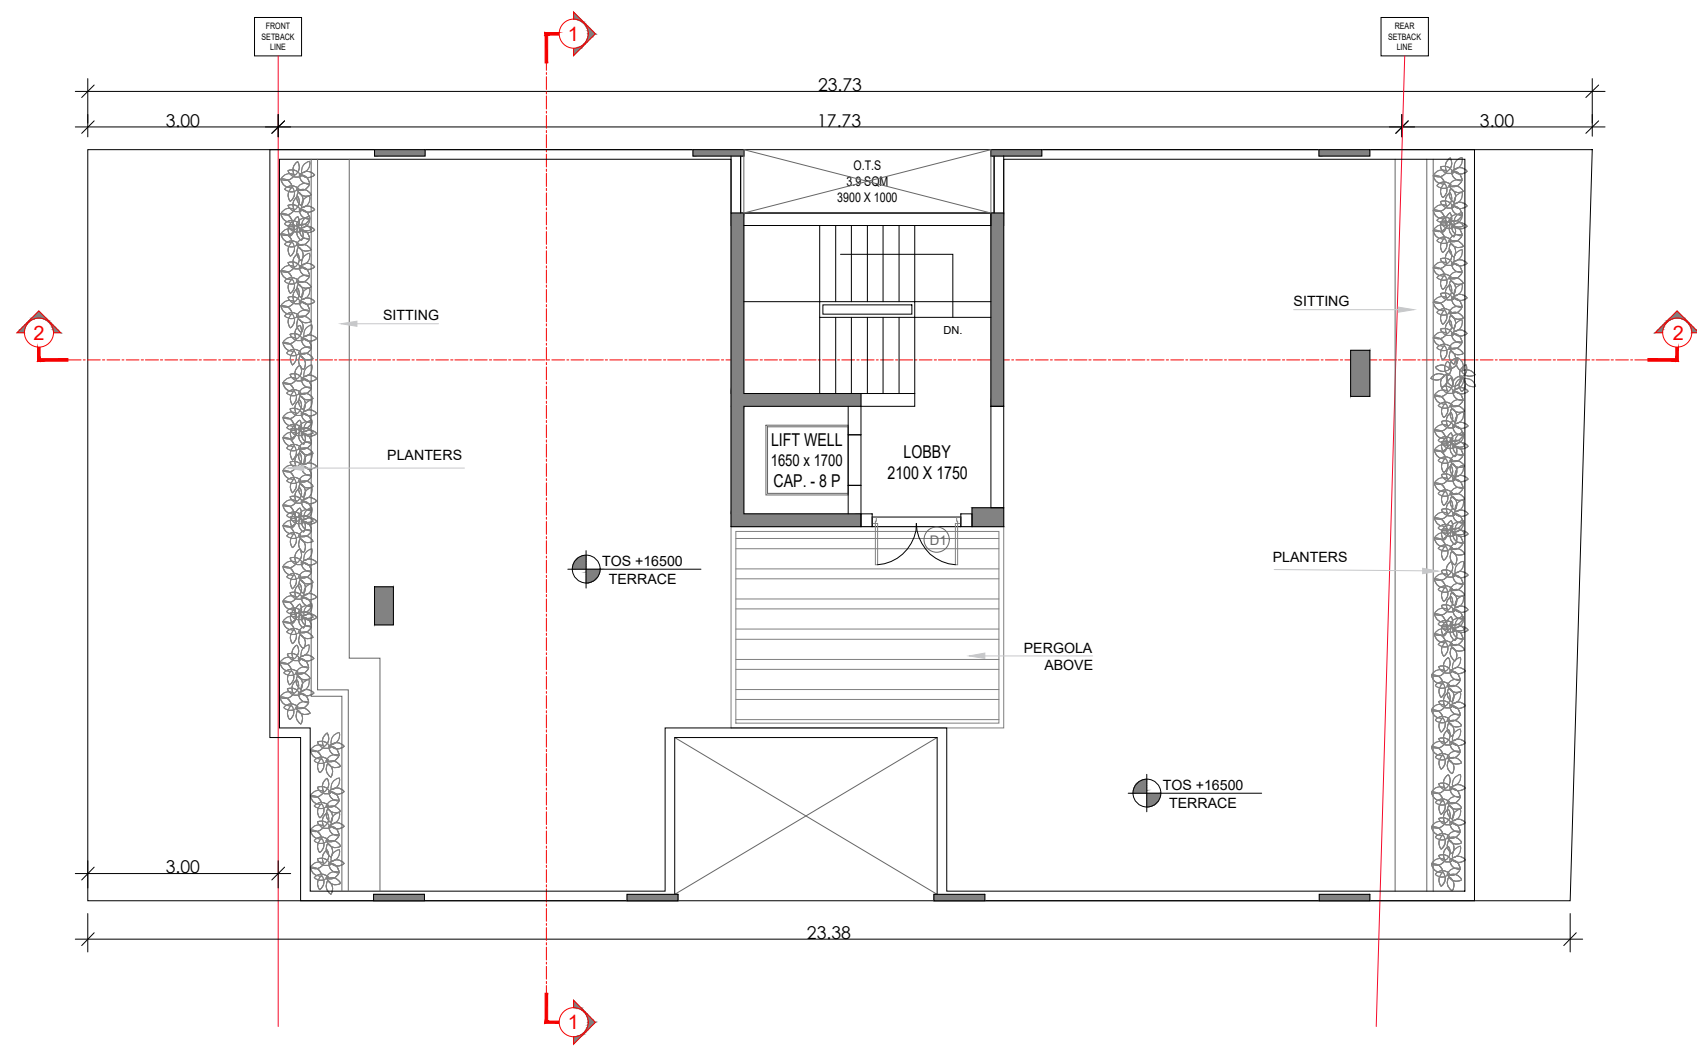


TERRACE FLOOR PLAN

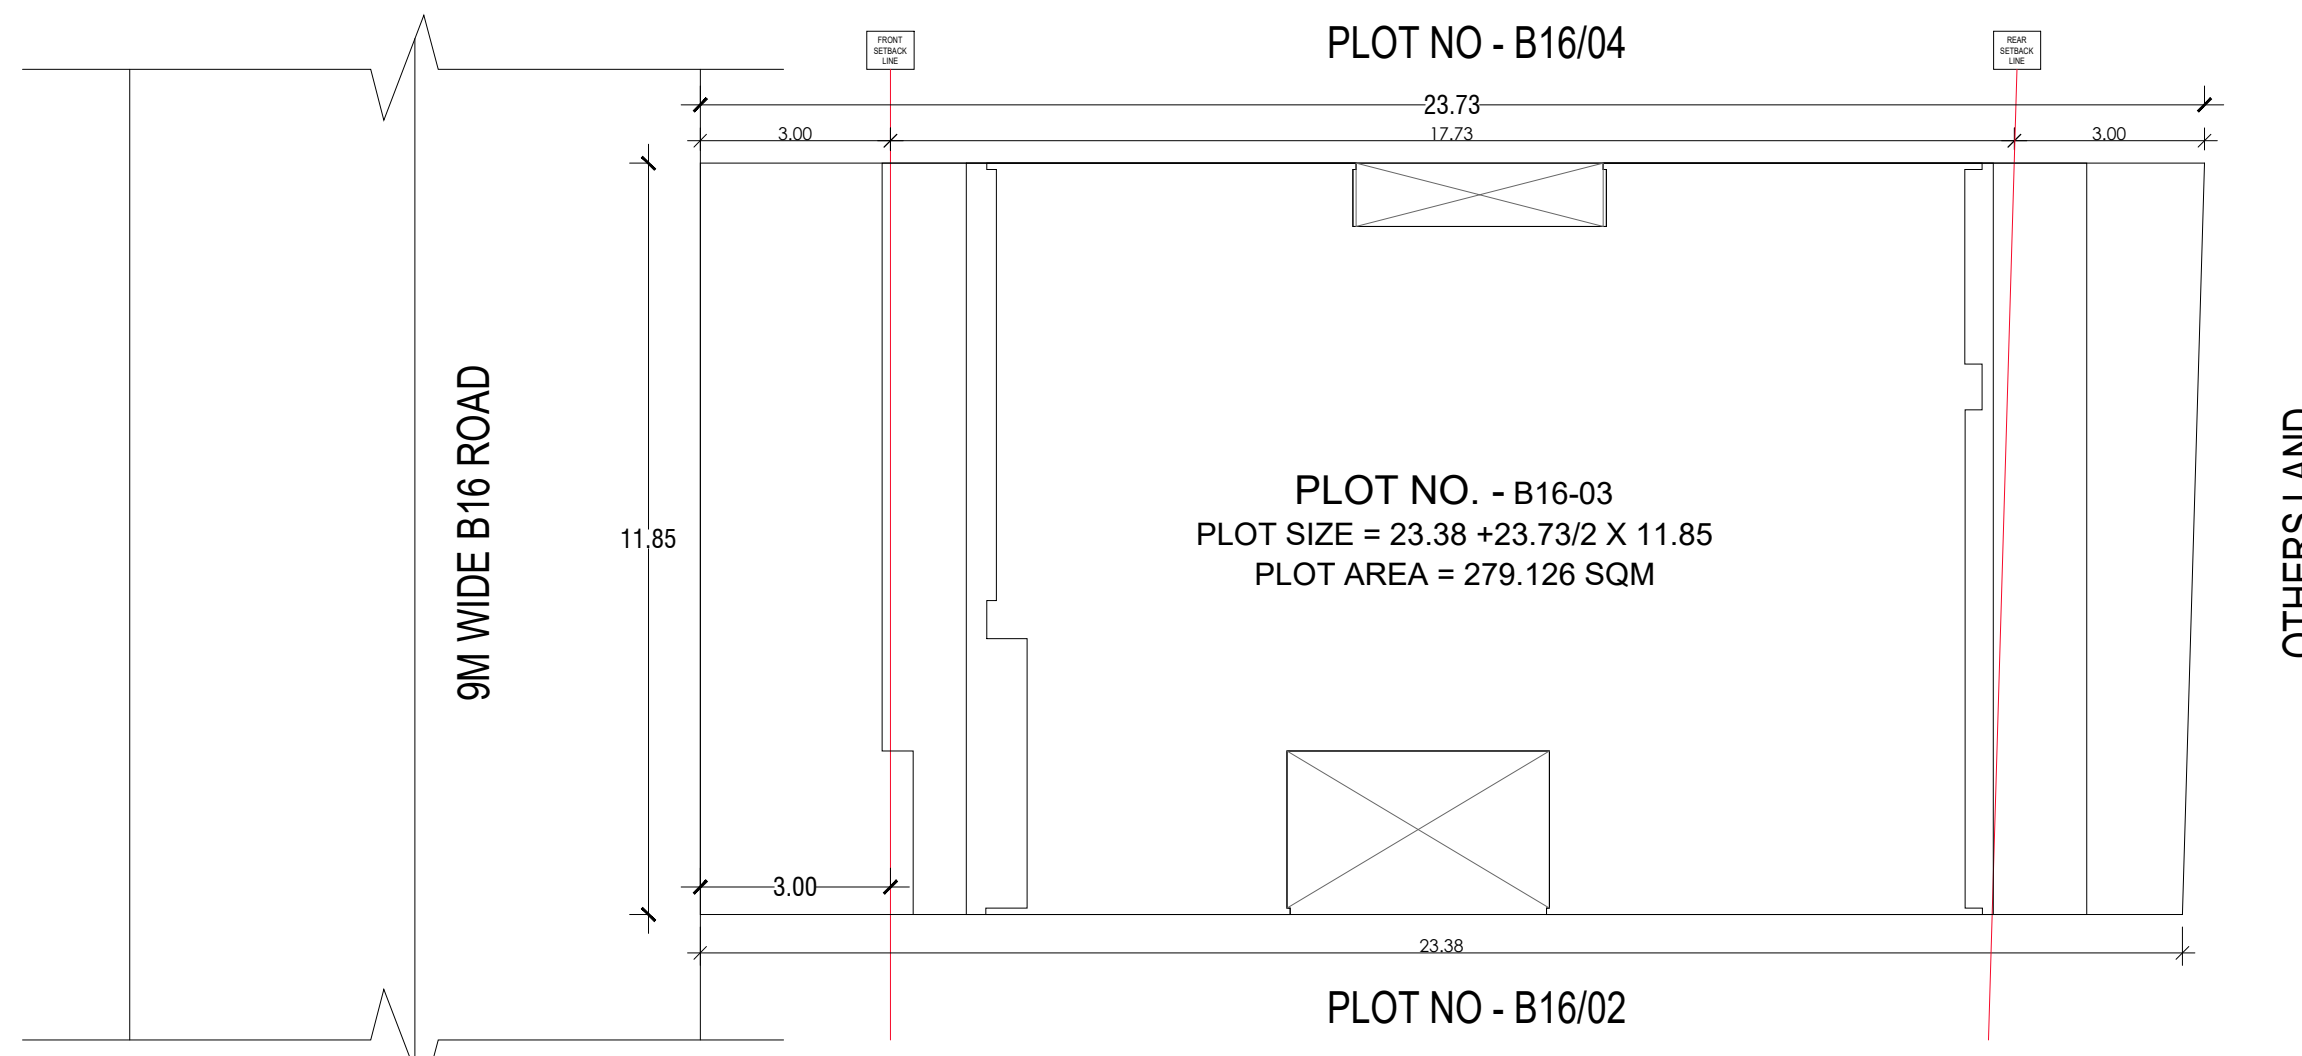


SITE PLAN

DOOR WINDOW SCHEDULE

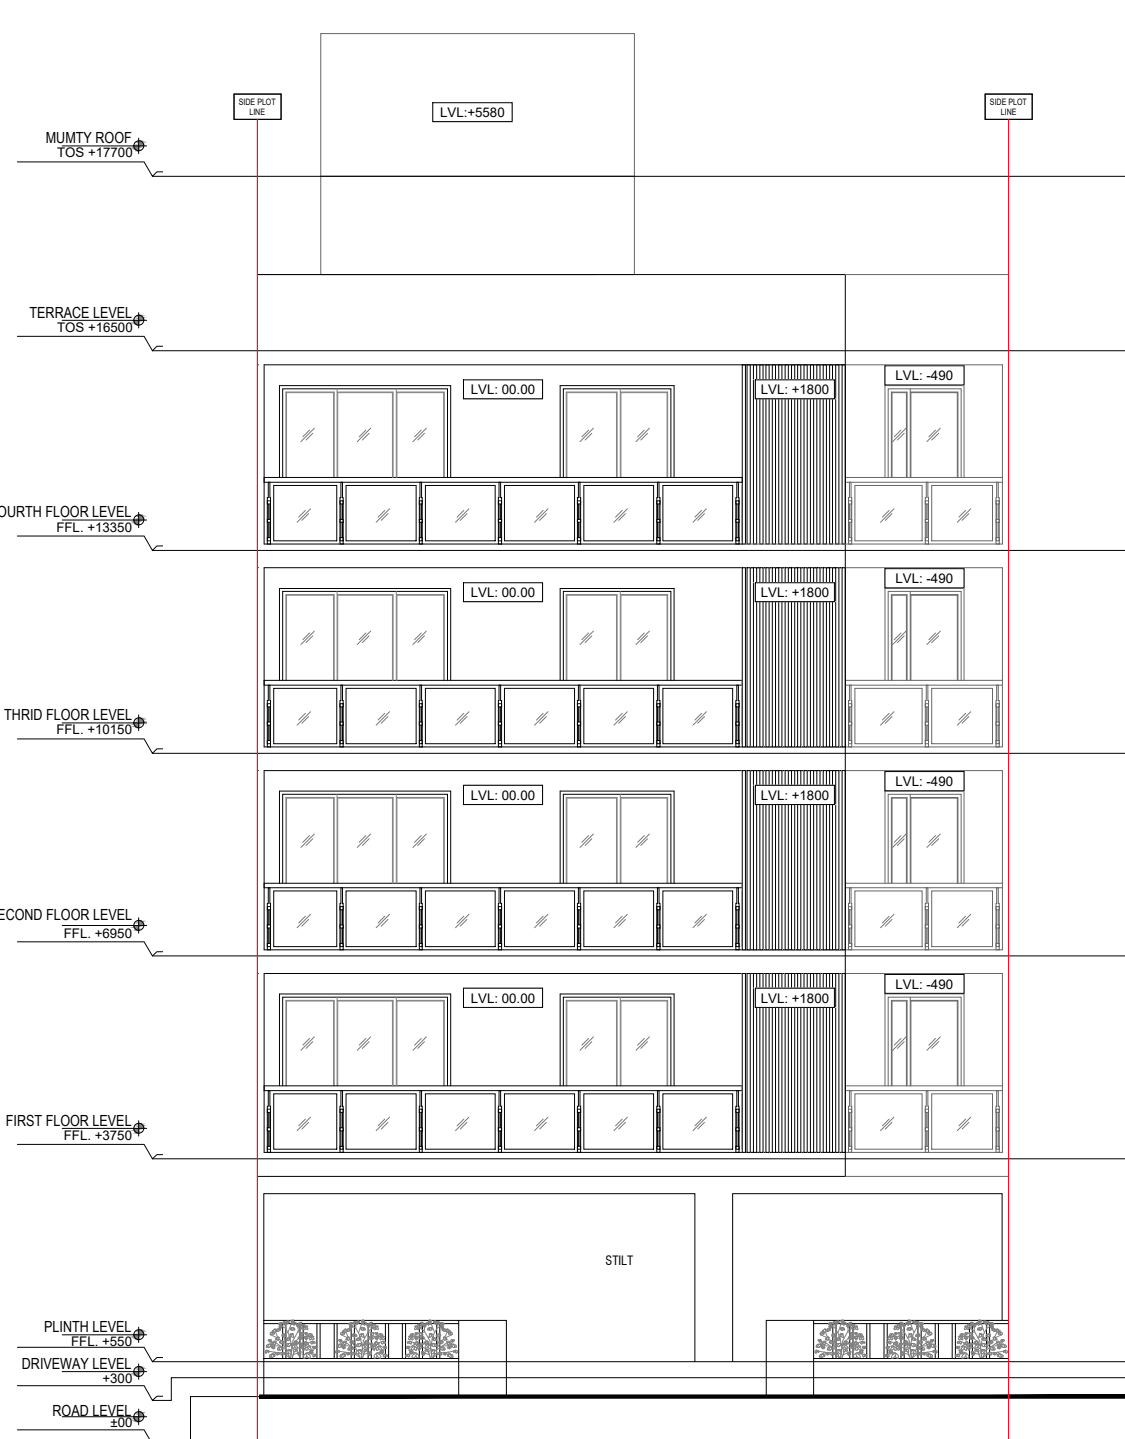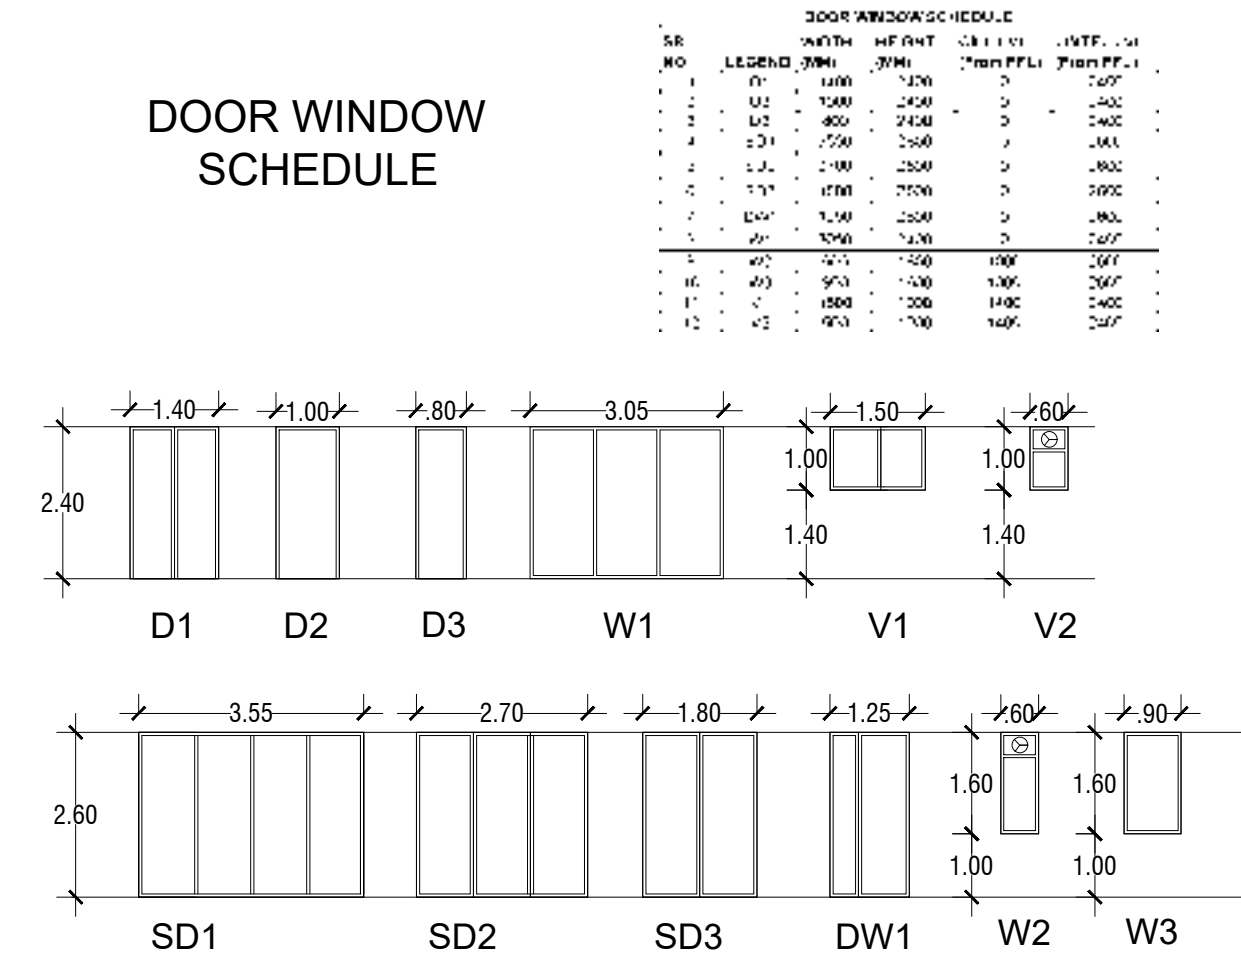


FRONT ELEVATION

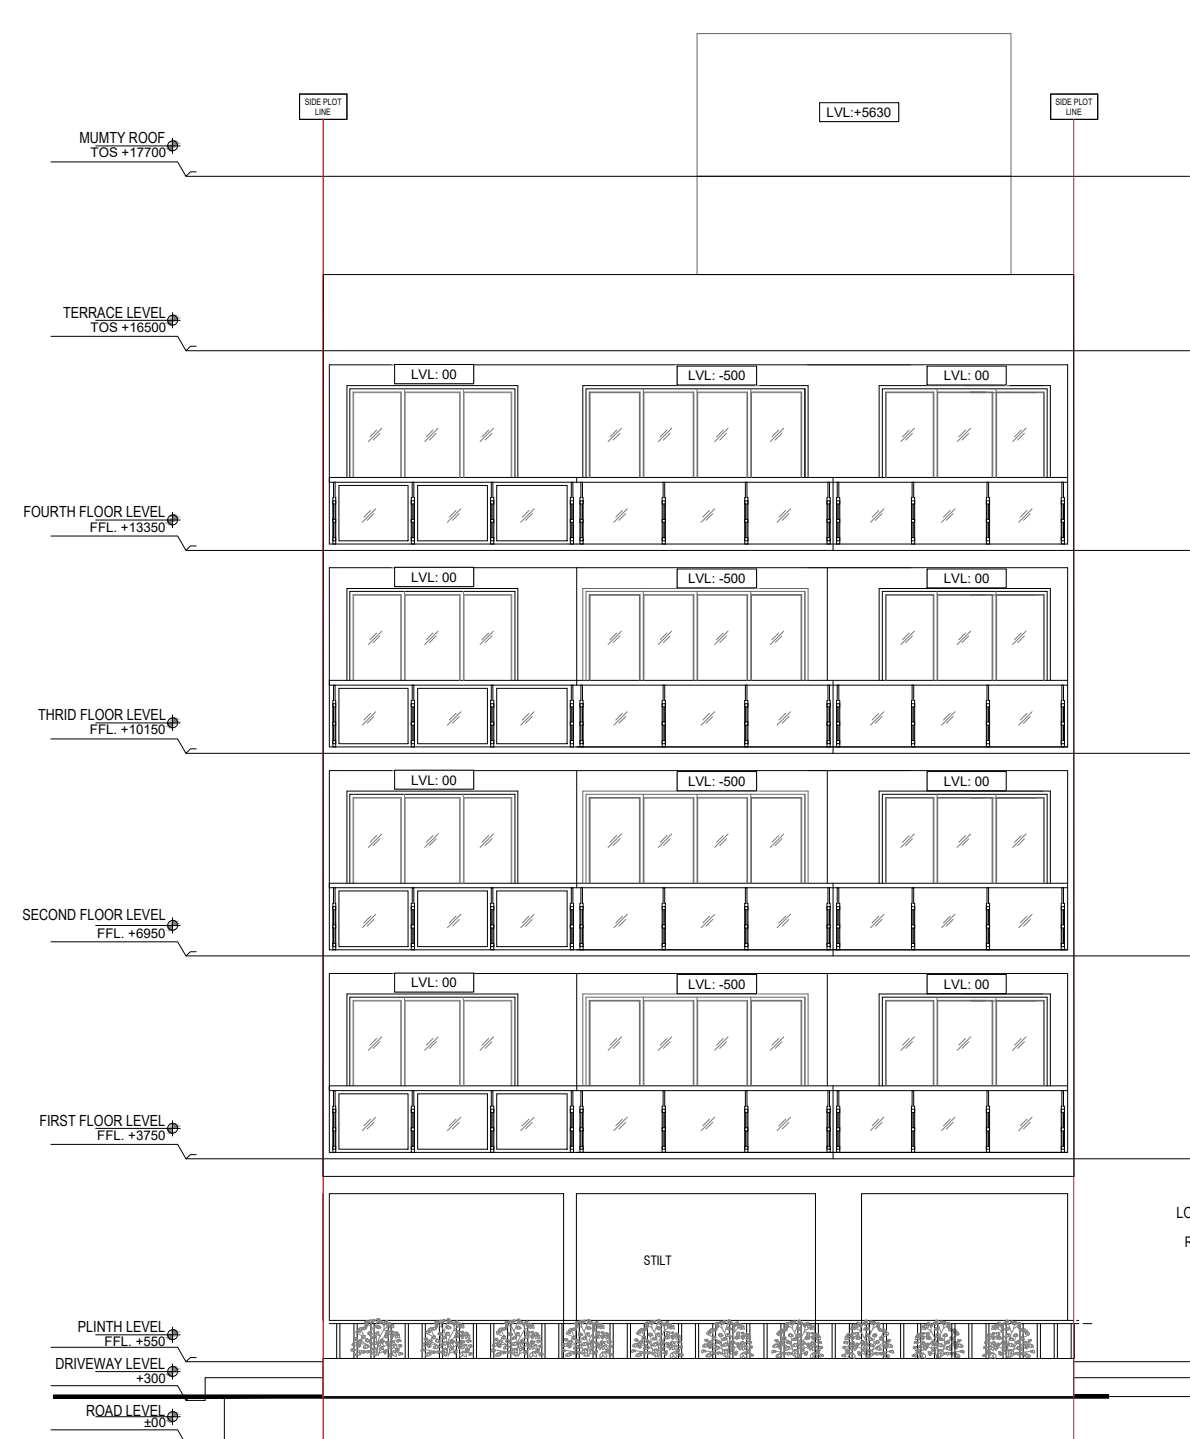

REAR ELEVATION



SECTION 1

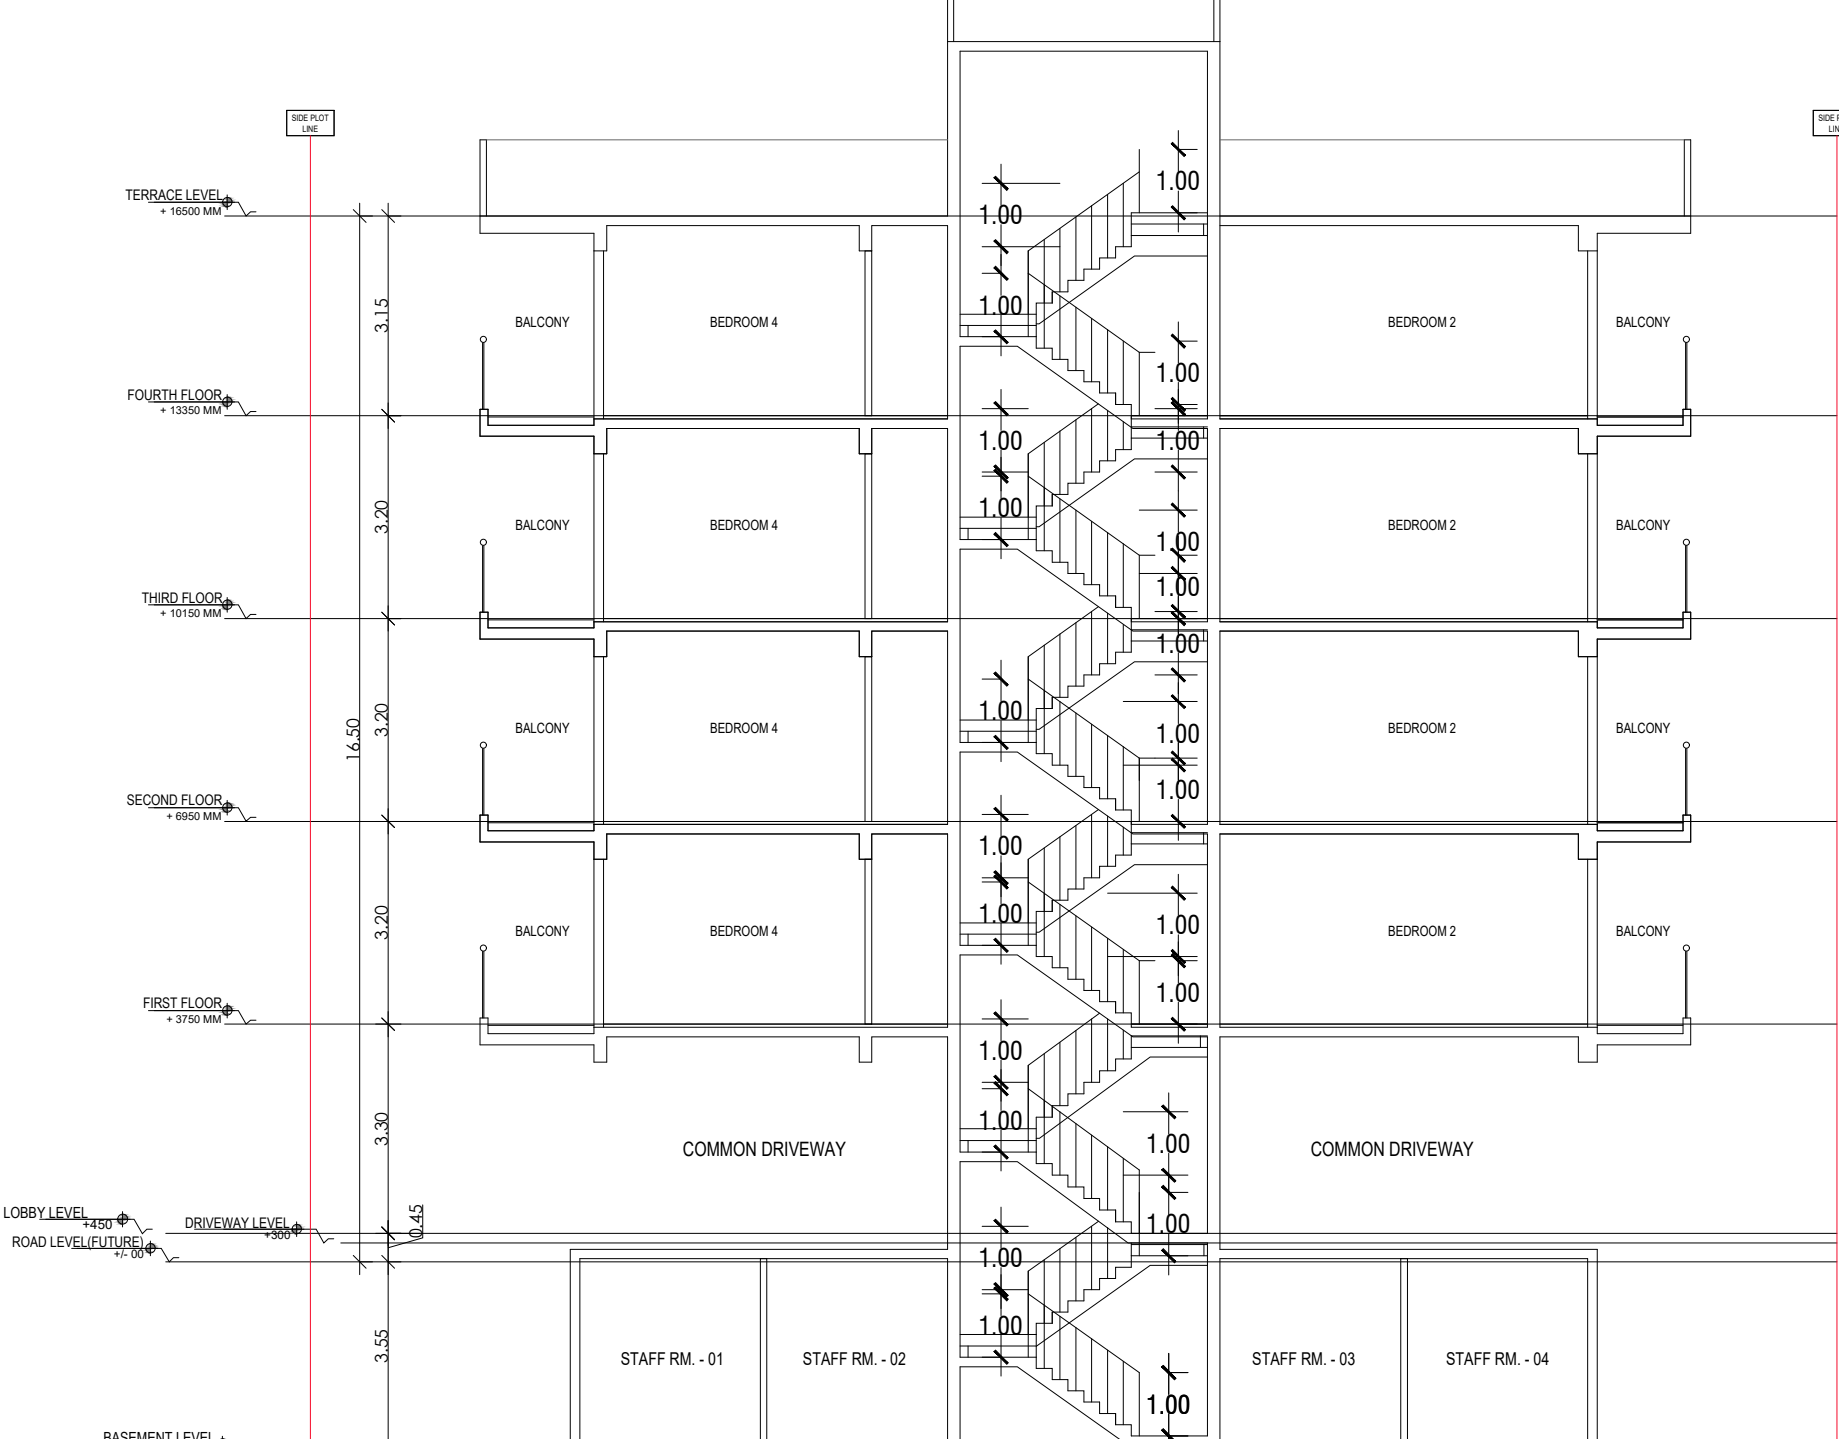

SECTION 2

PLOT TYPE AS PER REVISED ZONING PLAN FOR DLF - 5, GURUGRAM (HARYANA) PLOT NO: B-16 /03, AT 9 M WIDE ROAD B-15

Clients :-
M/s DLF LIMITED.

Architects
Arcop Associates Pvt. Ltd.
Plot- 36b, Sec-32, Gurgaon-122001
Ph: 2624209, 2624219

Architect's Signature

Owners' Signature

Project :-
Proposed Residential Building (Independent floors), On Plot No. B-16/03, DLF - 5, Gurugram, Haryana

Drawing Title:-
FLOOR PLANS, ELEVATION & SECTION, SITE PLAN

Date
28-01-2022

Drawing No.
01

SCALE