




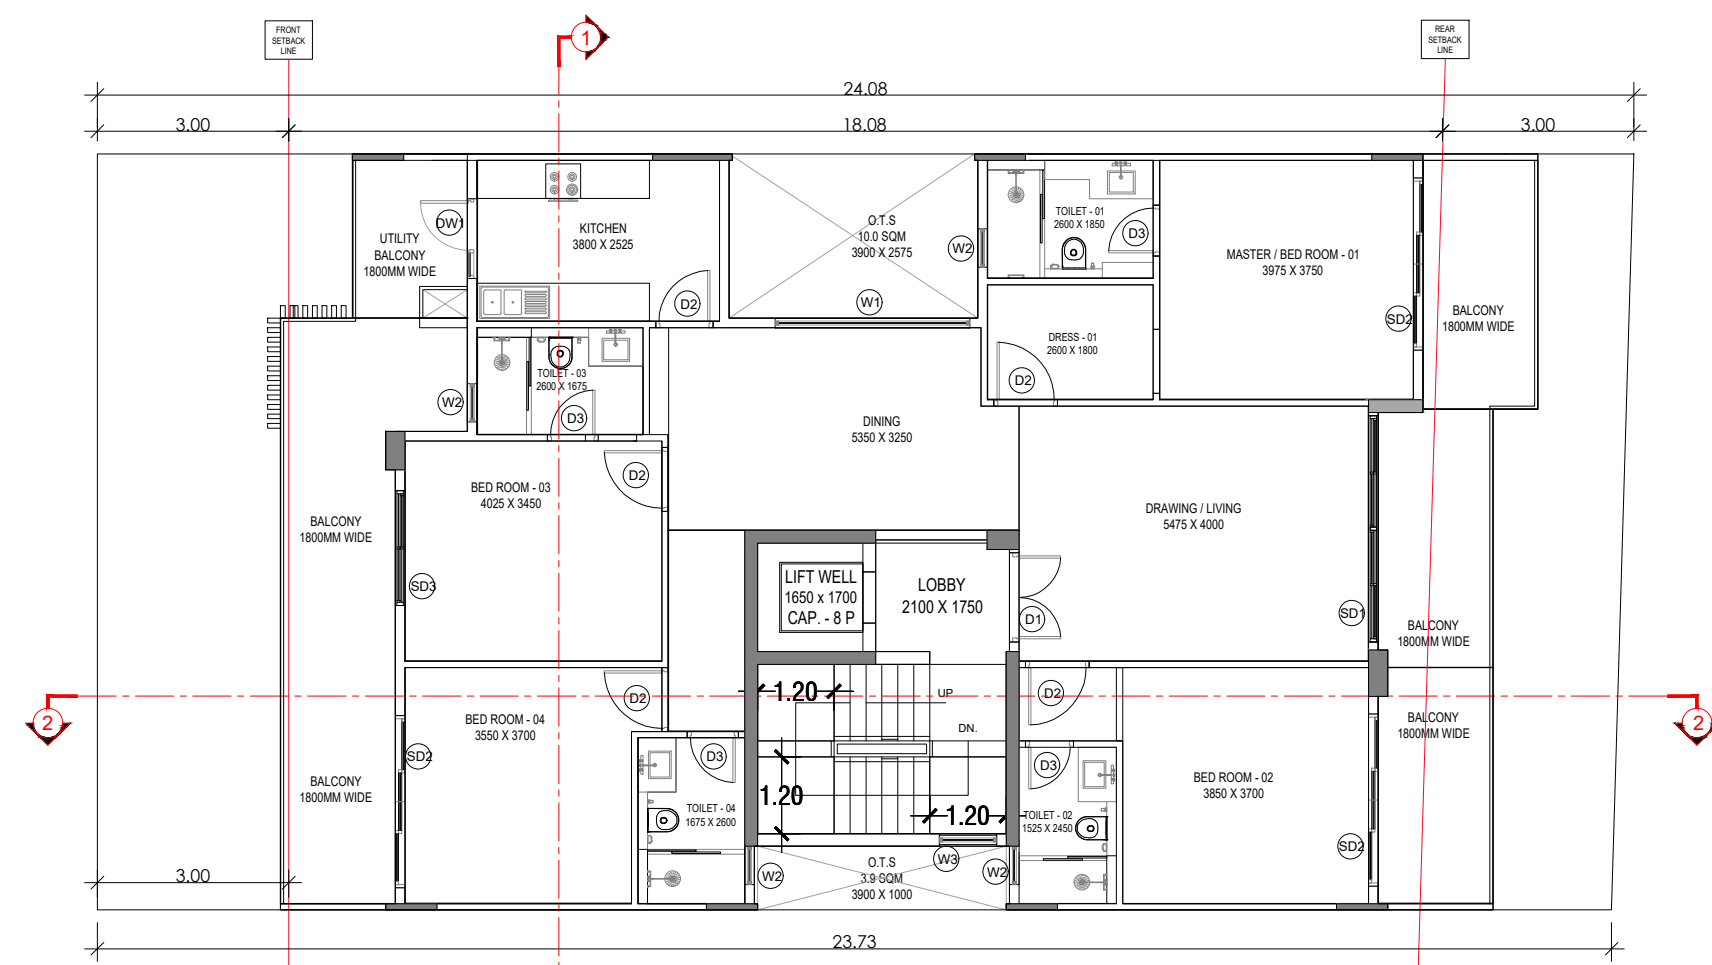


TYPICAL FLOOR PLAN

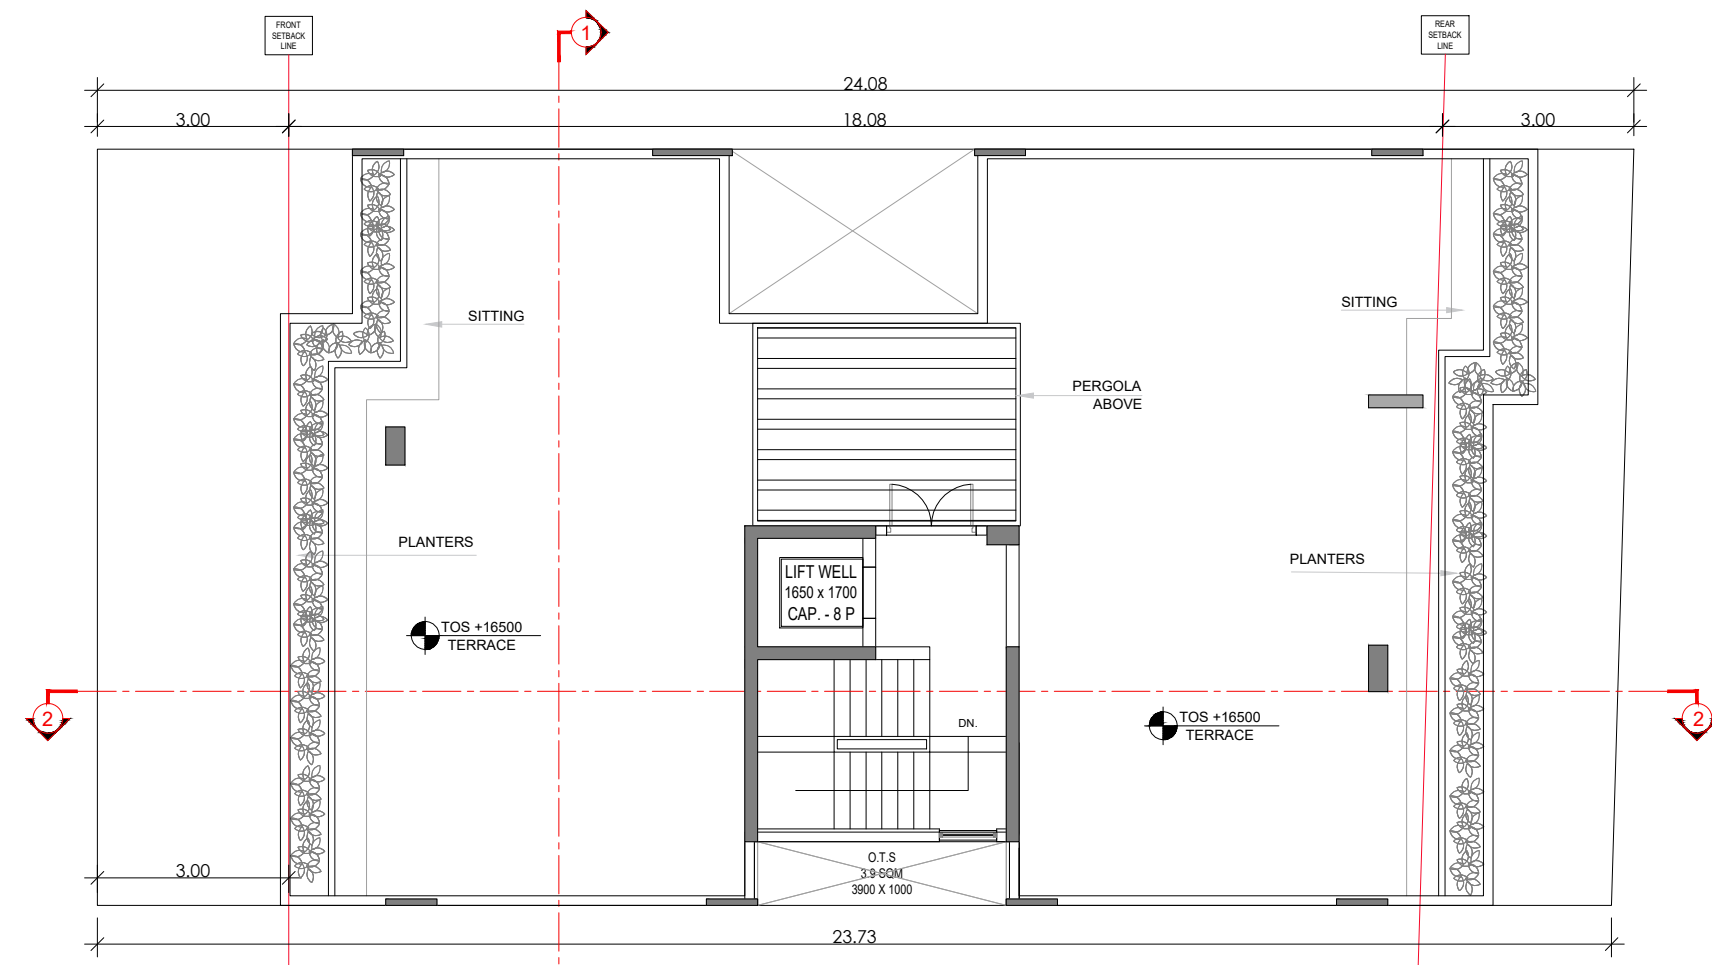


TERRACE FLOOR PLAN

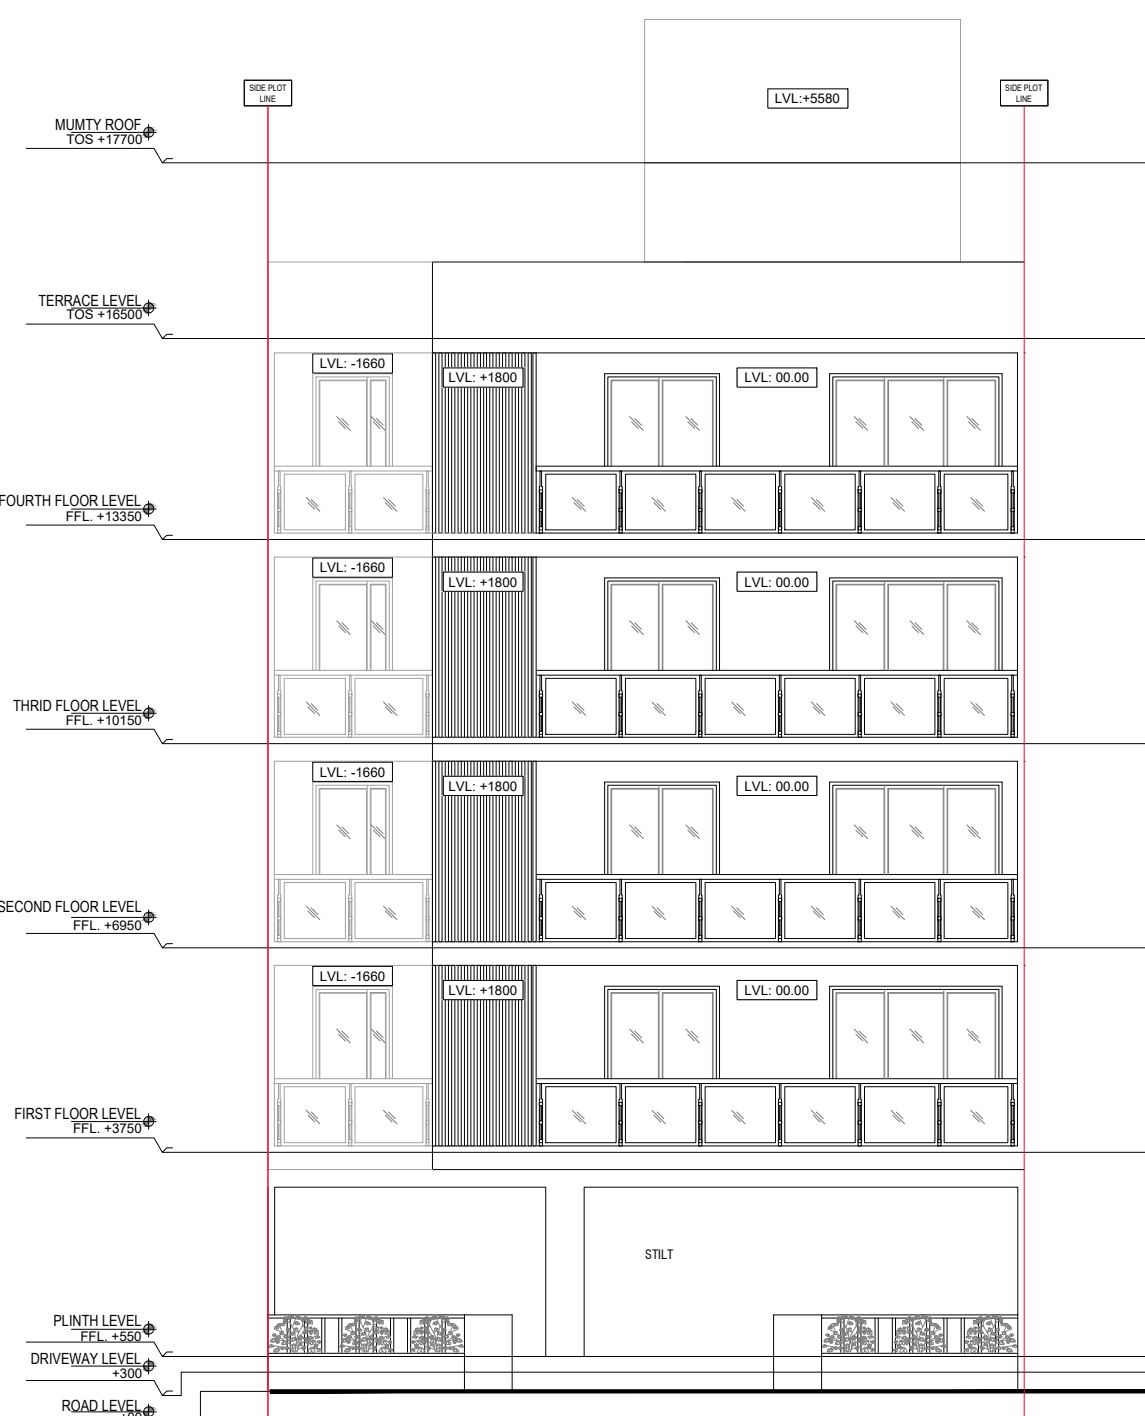


FRONT ELEVATION

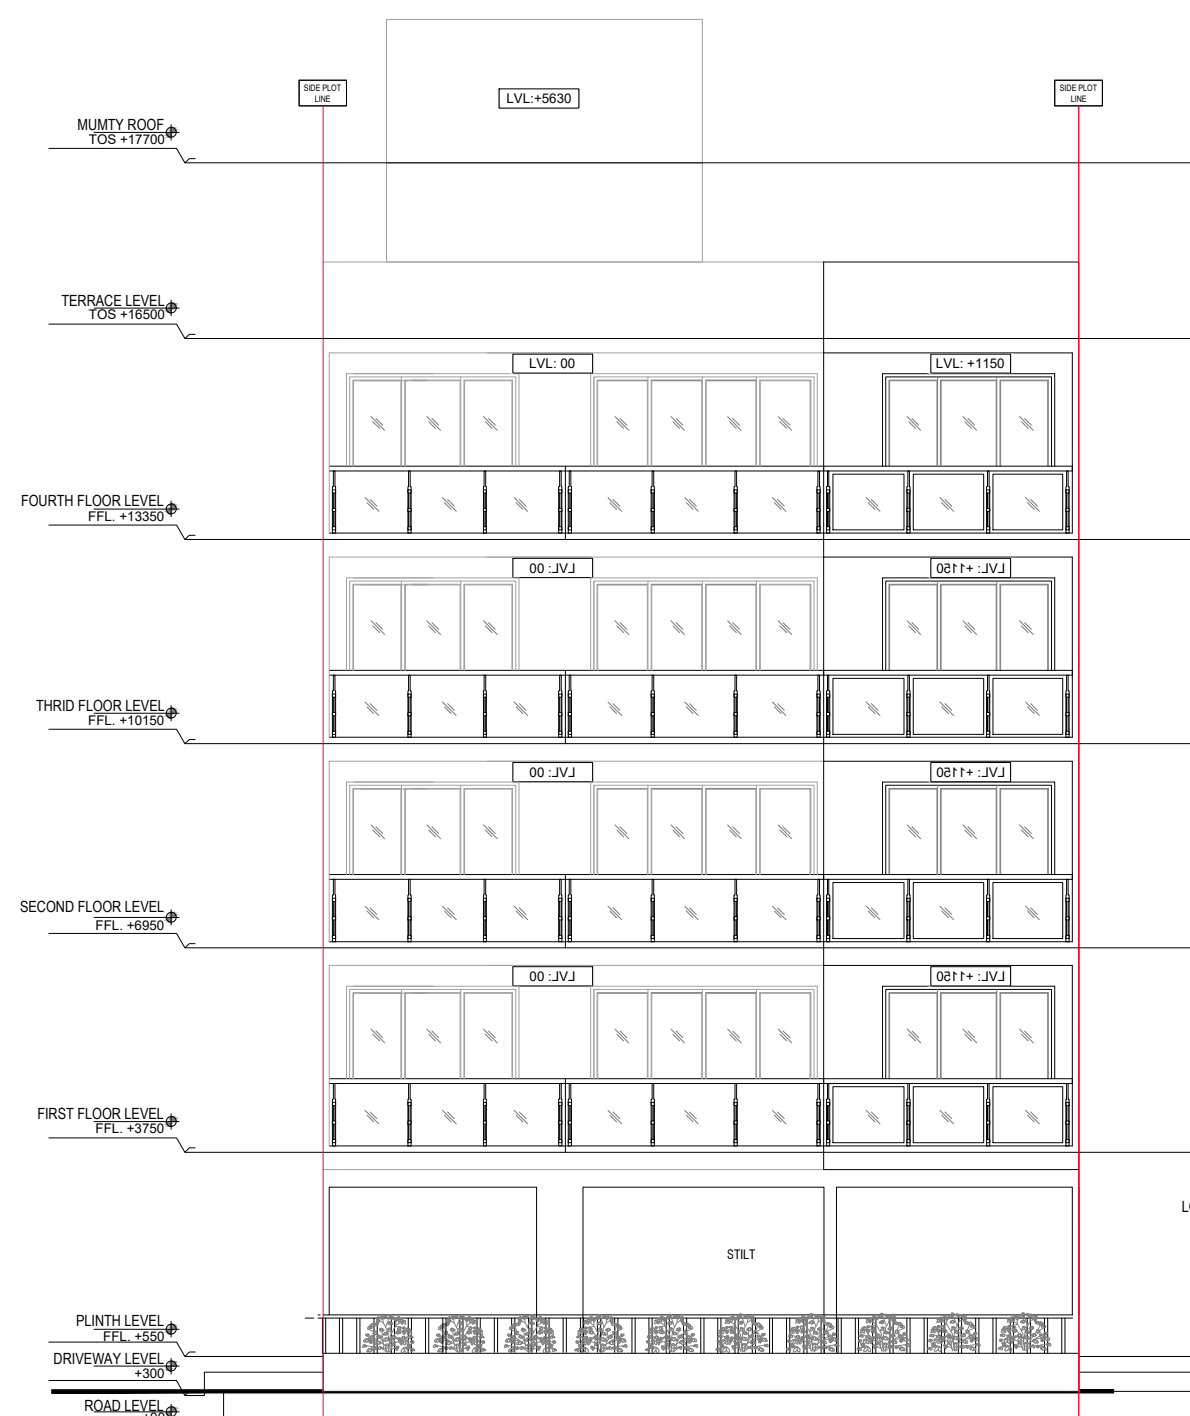


REAR ELEVATION

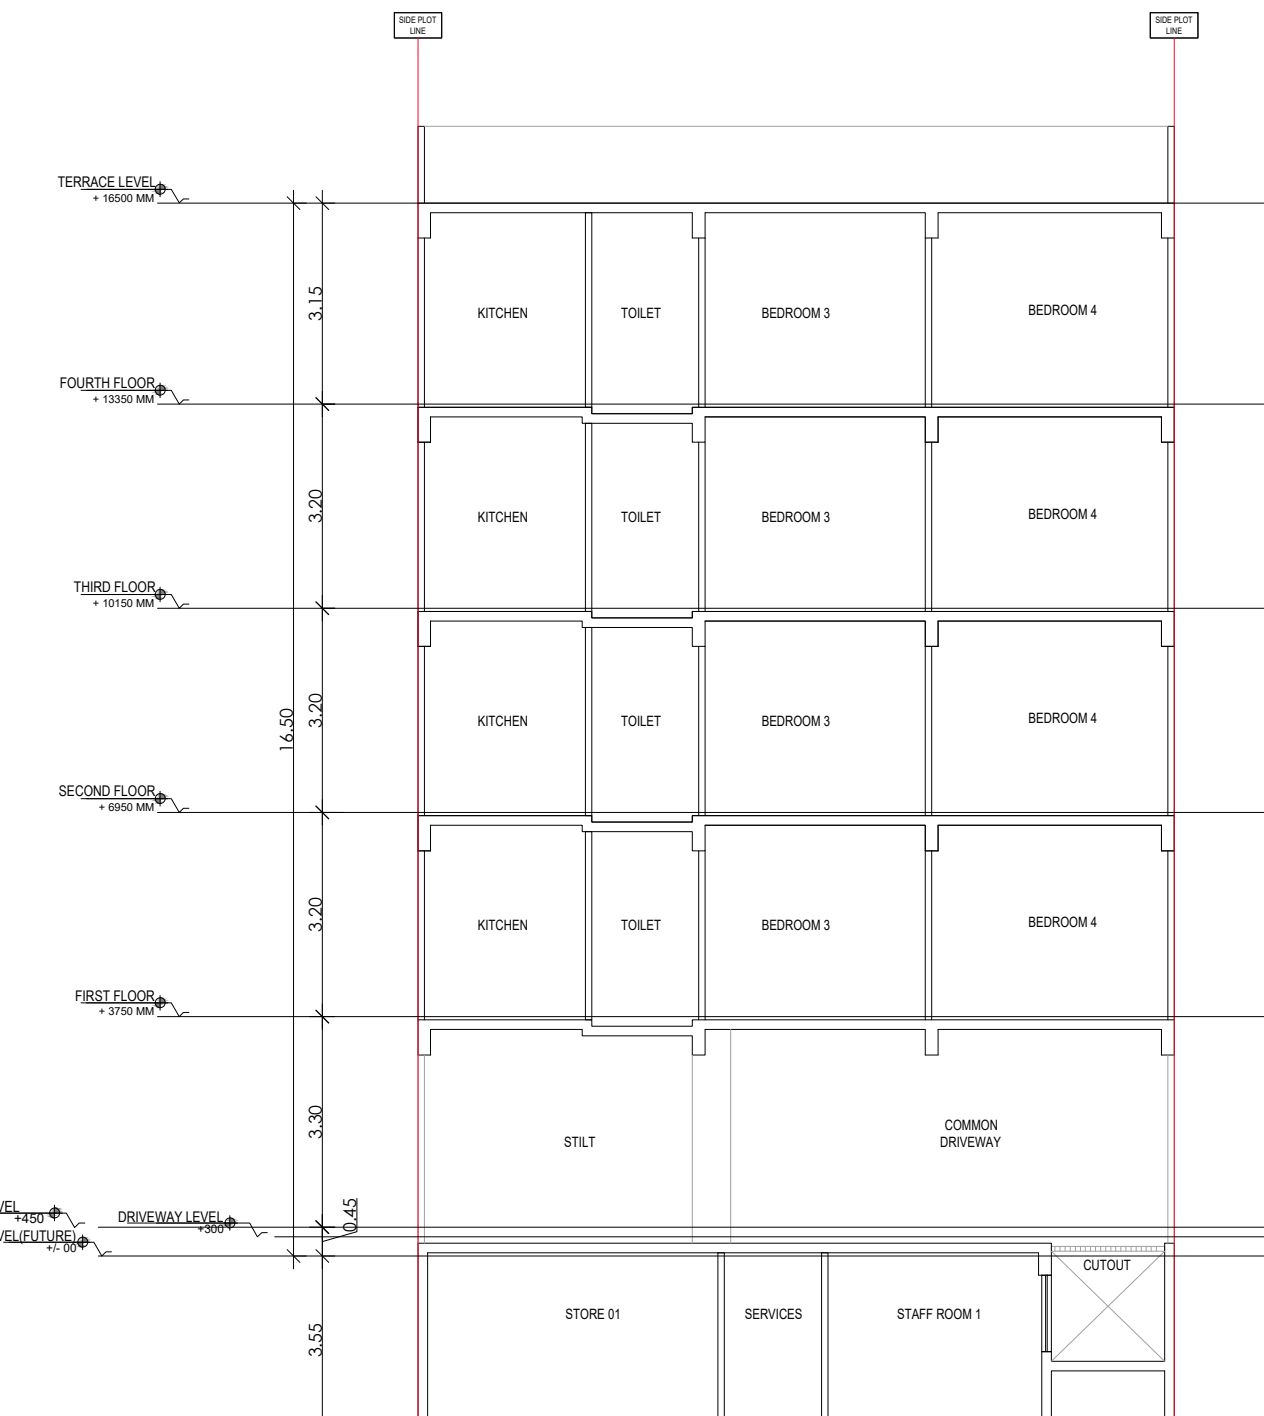


SECTION 1

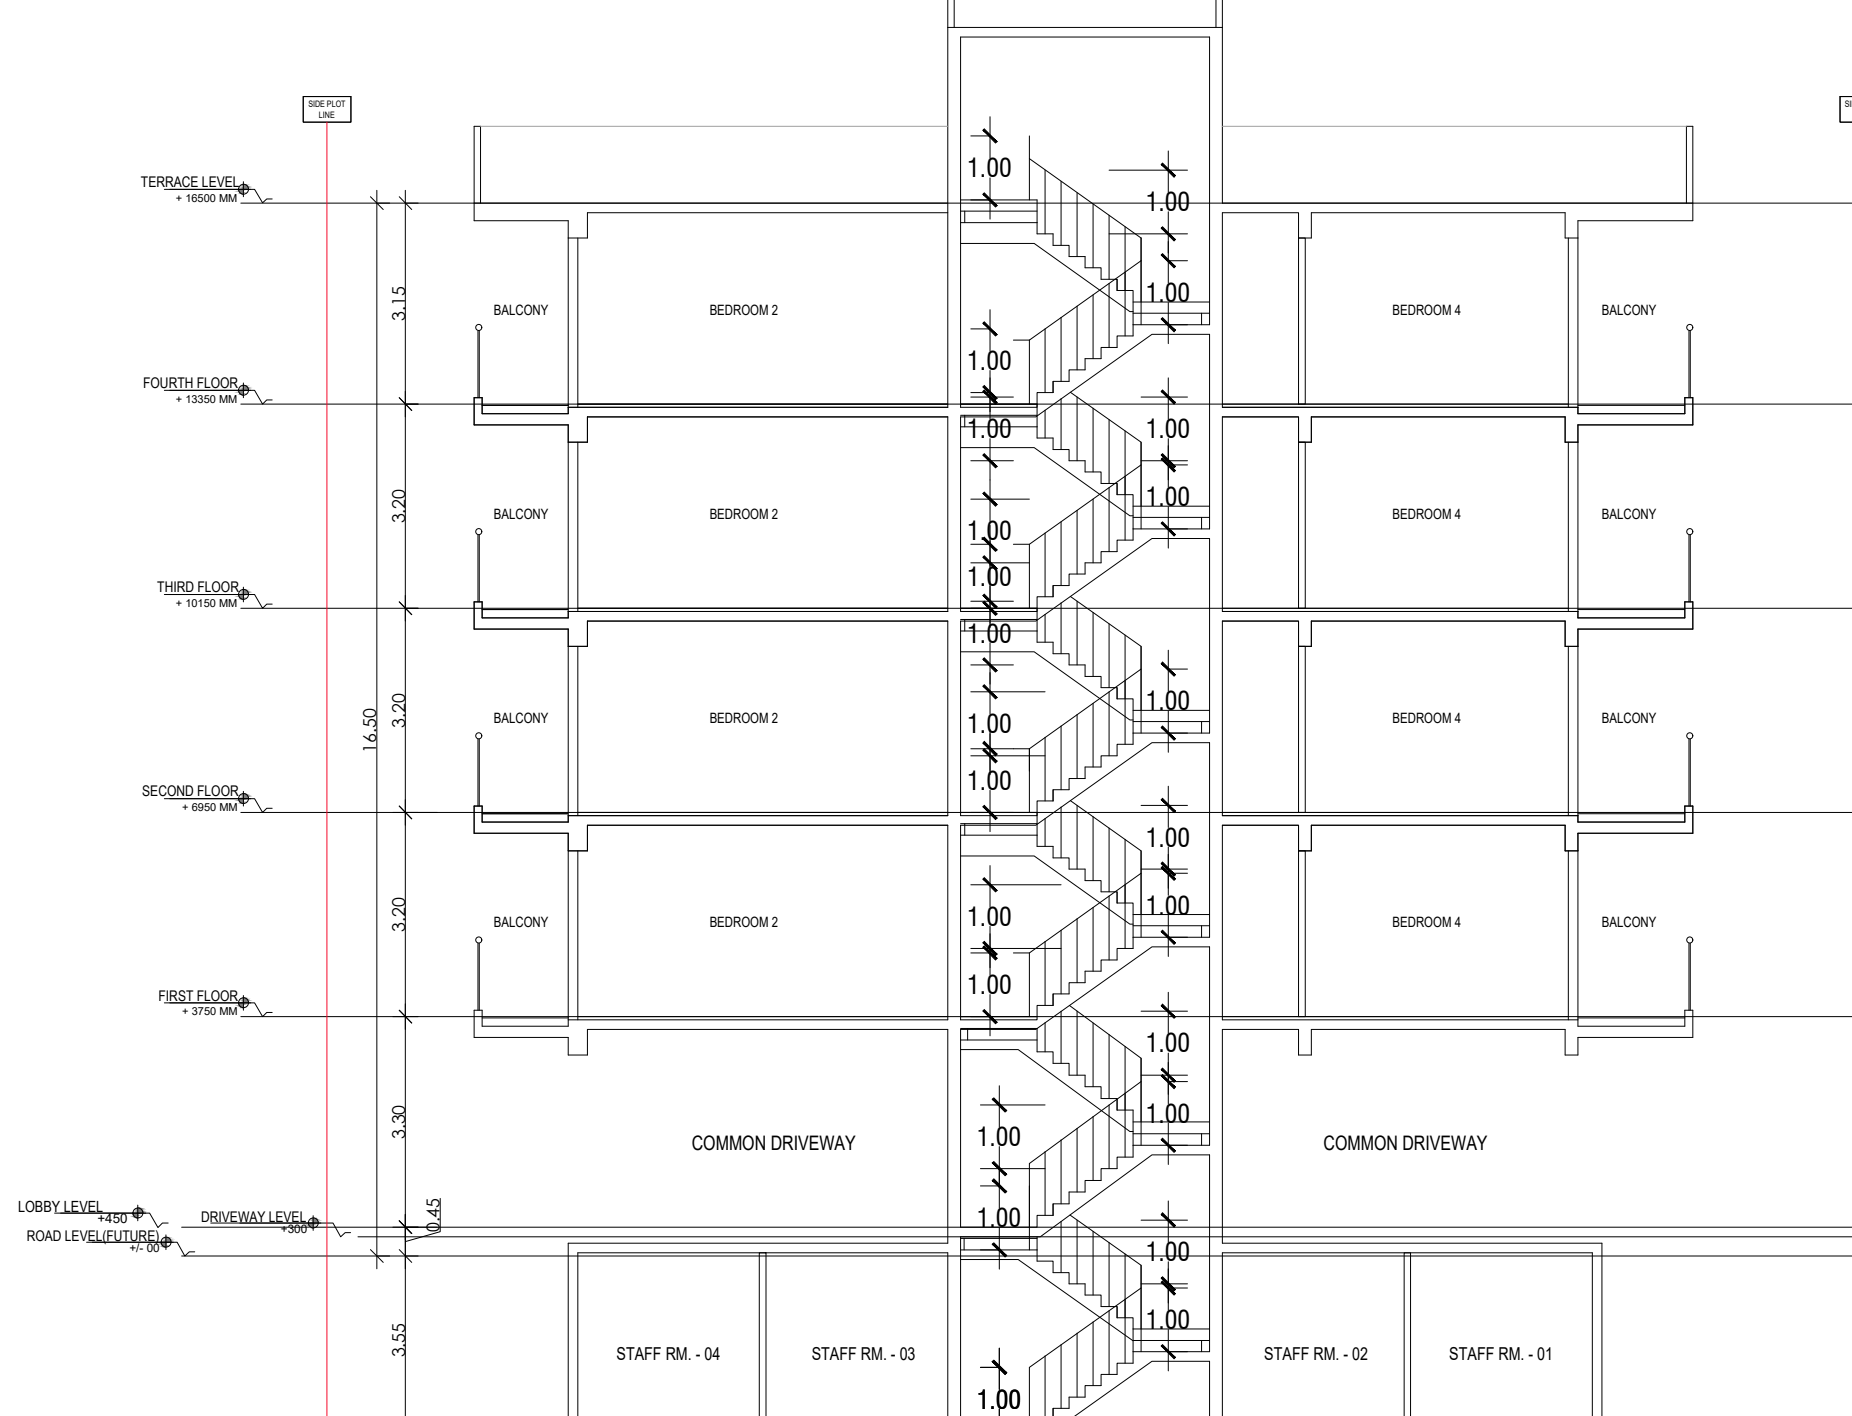


SECTION 2

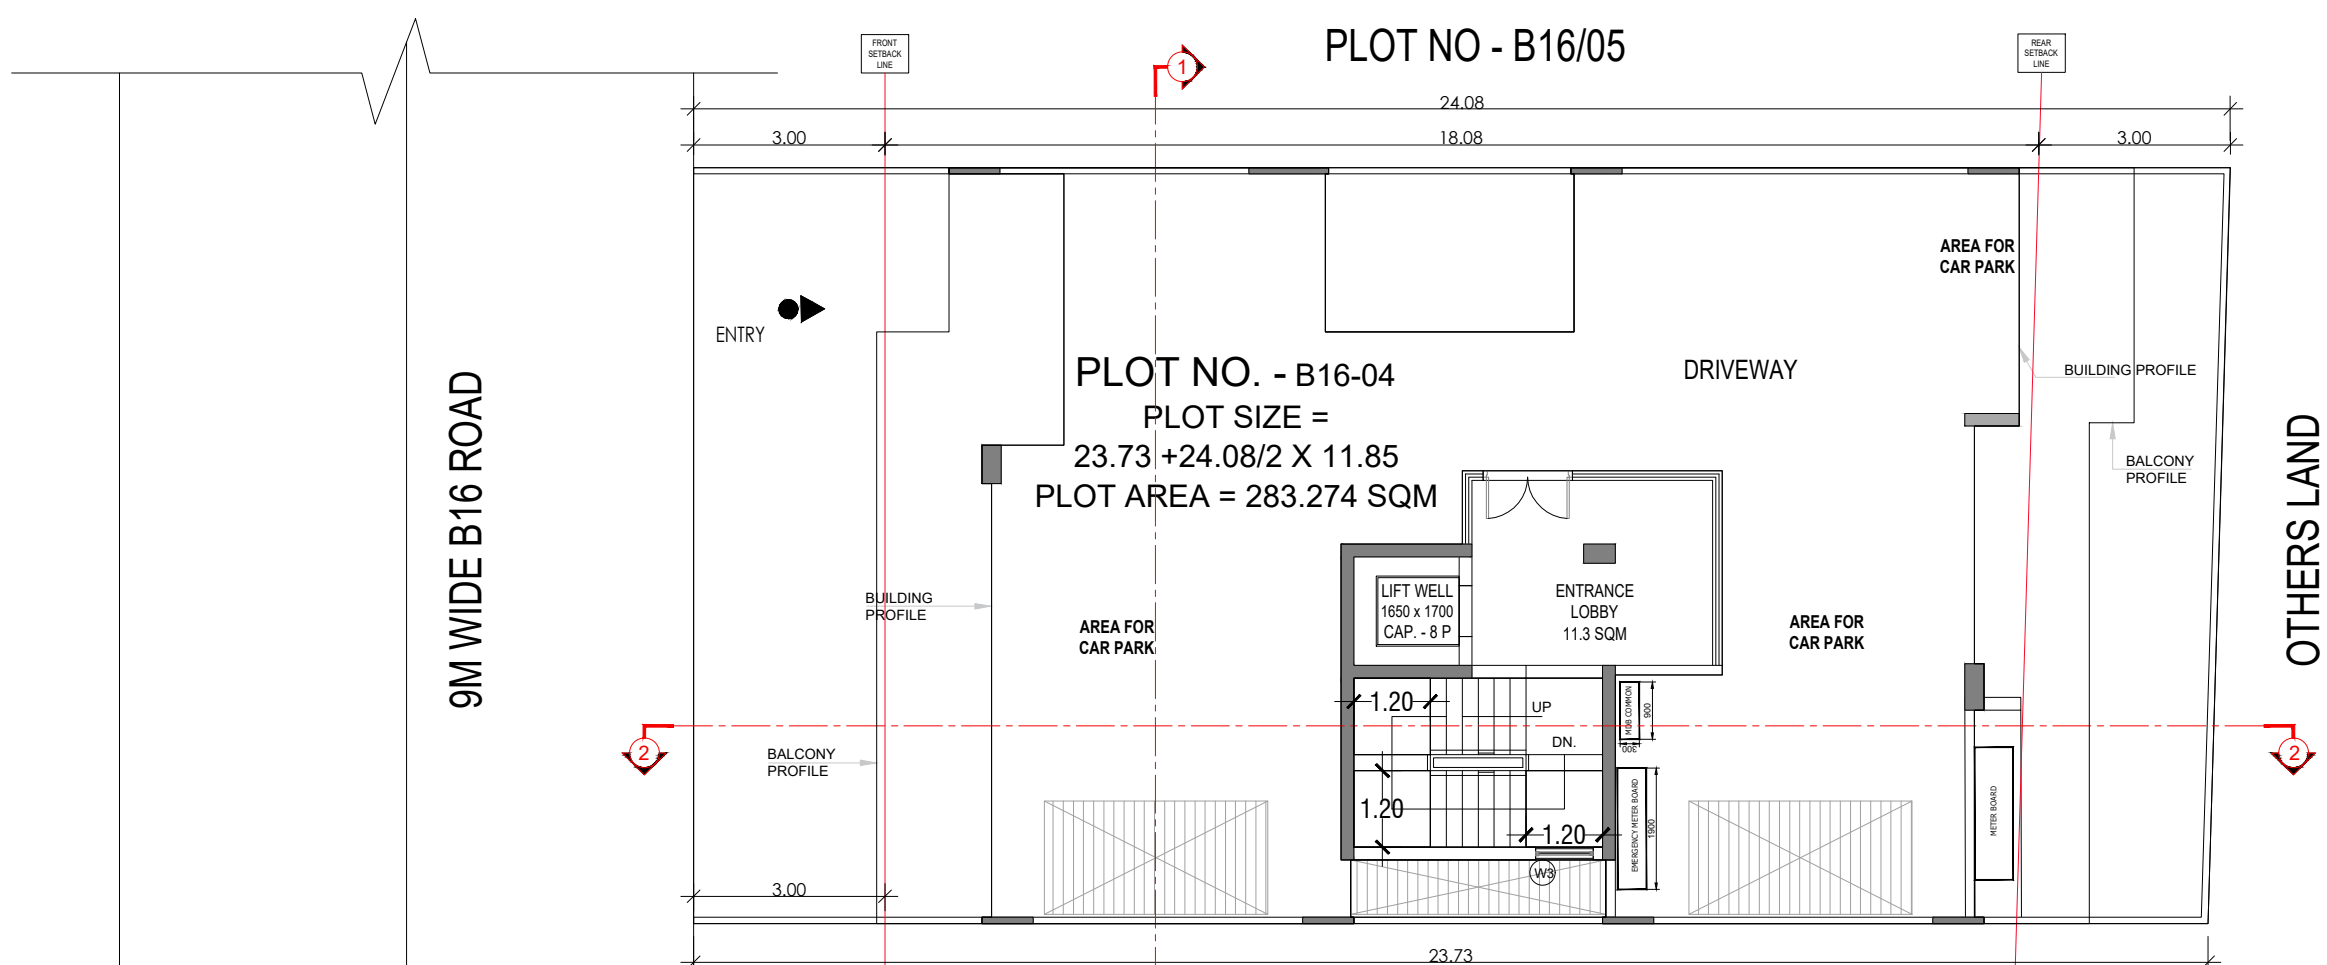

STILT FLOOR PLAN

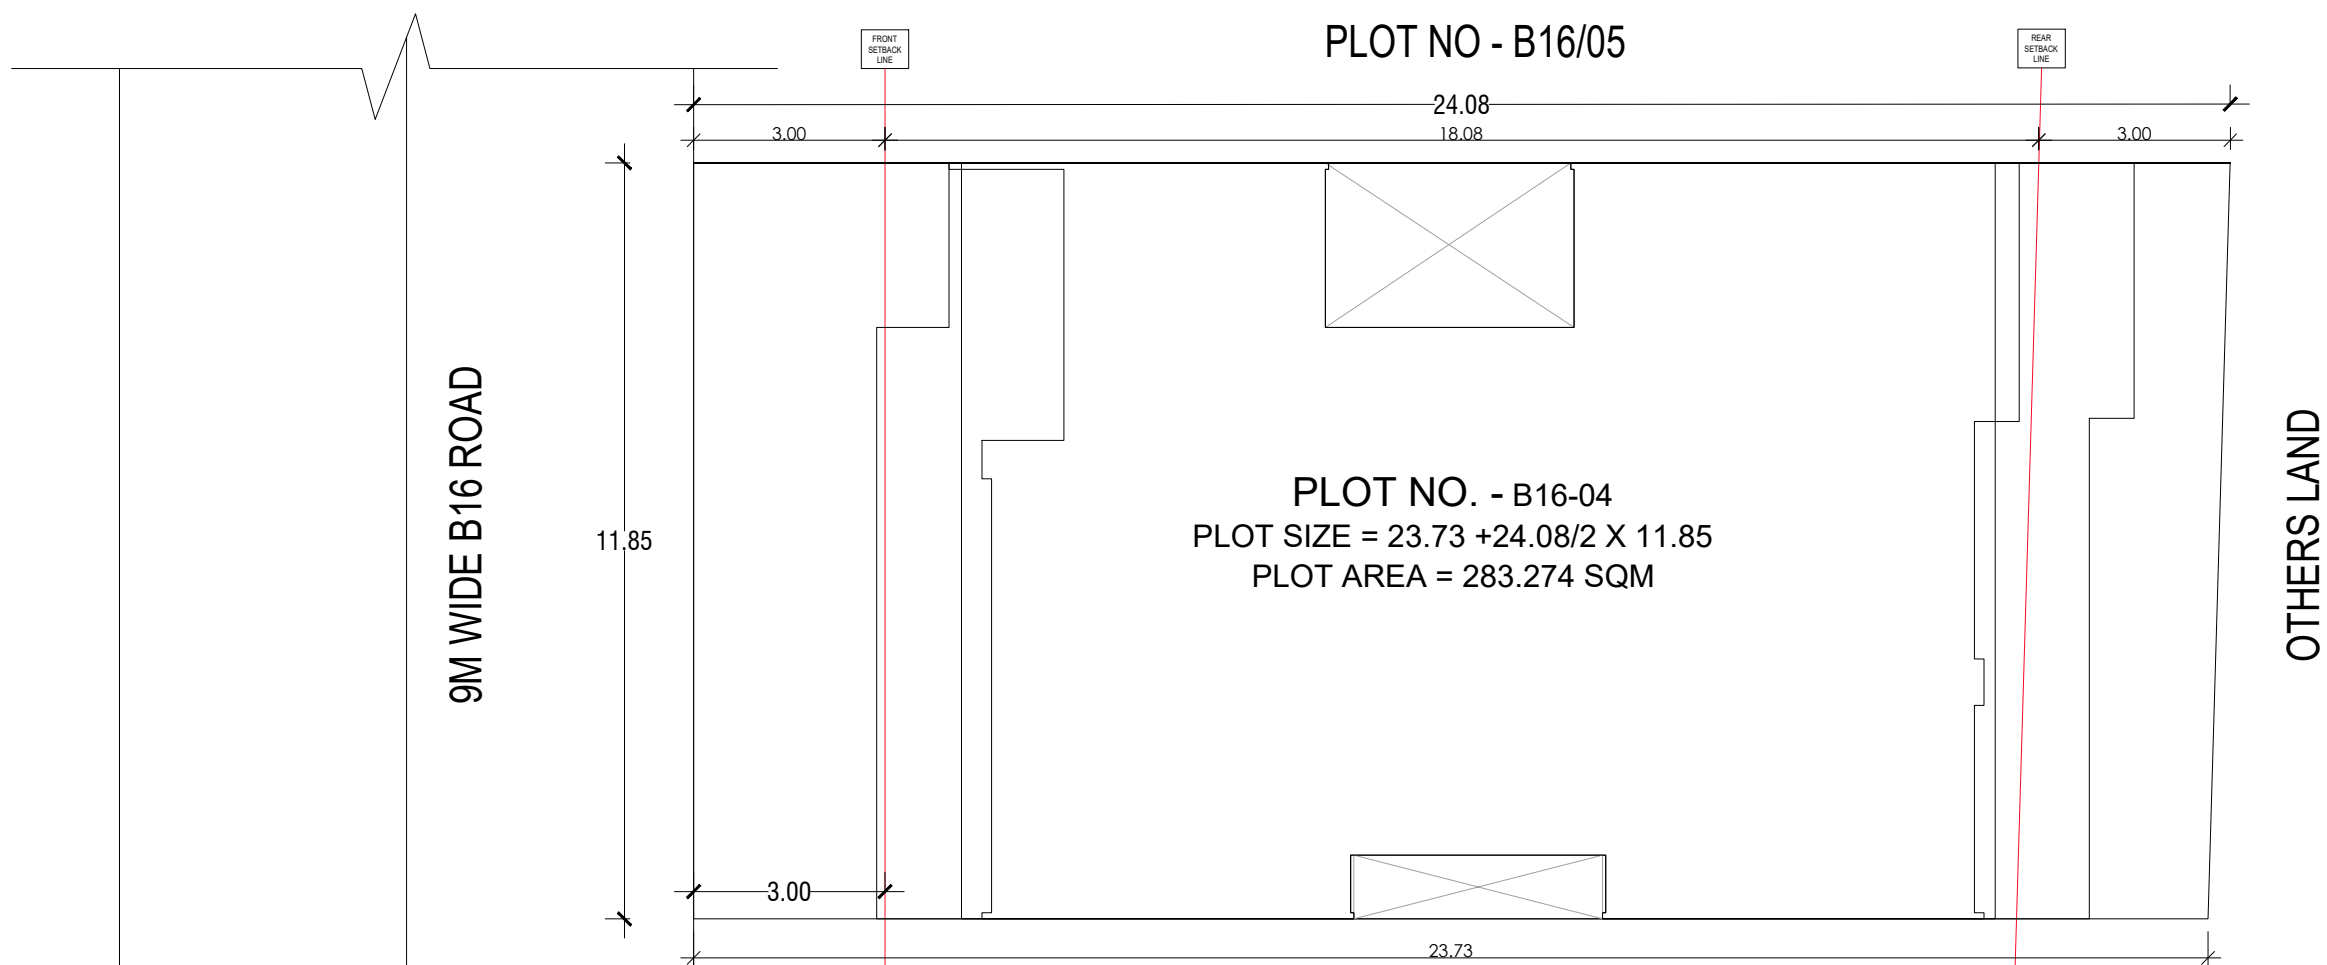


SITE PLAN

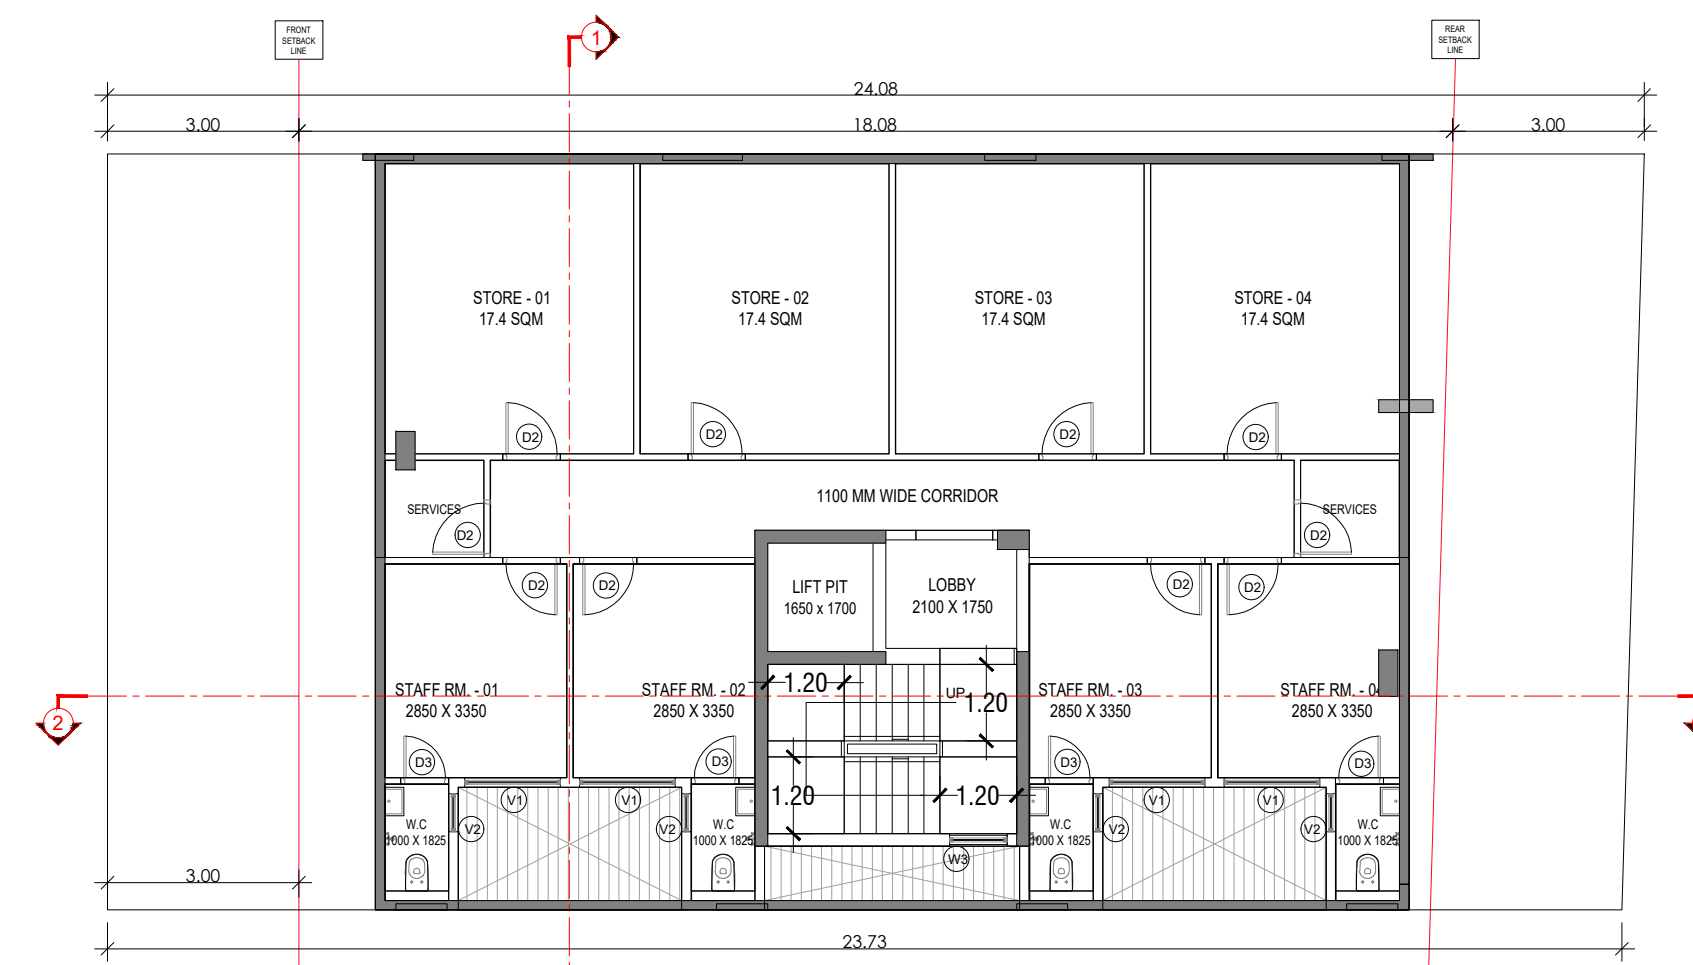

BASEMENT FLOOR PLAN

DOOR WINDOW SCHEDULE

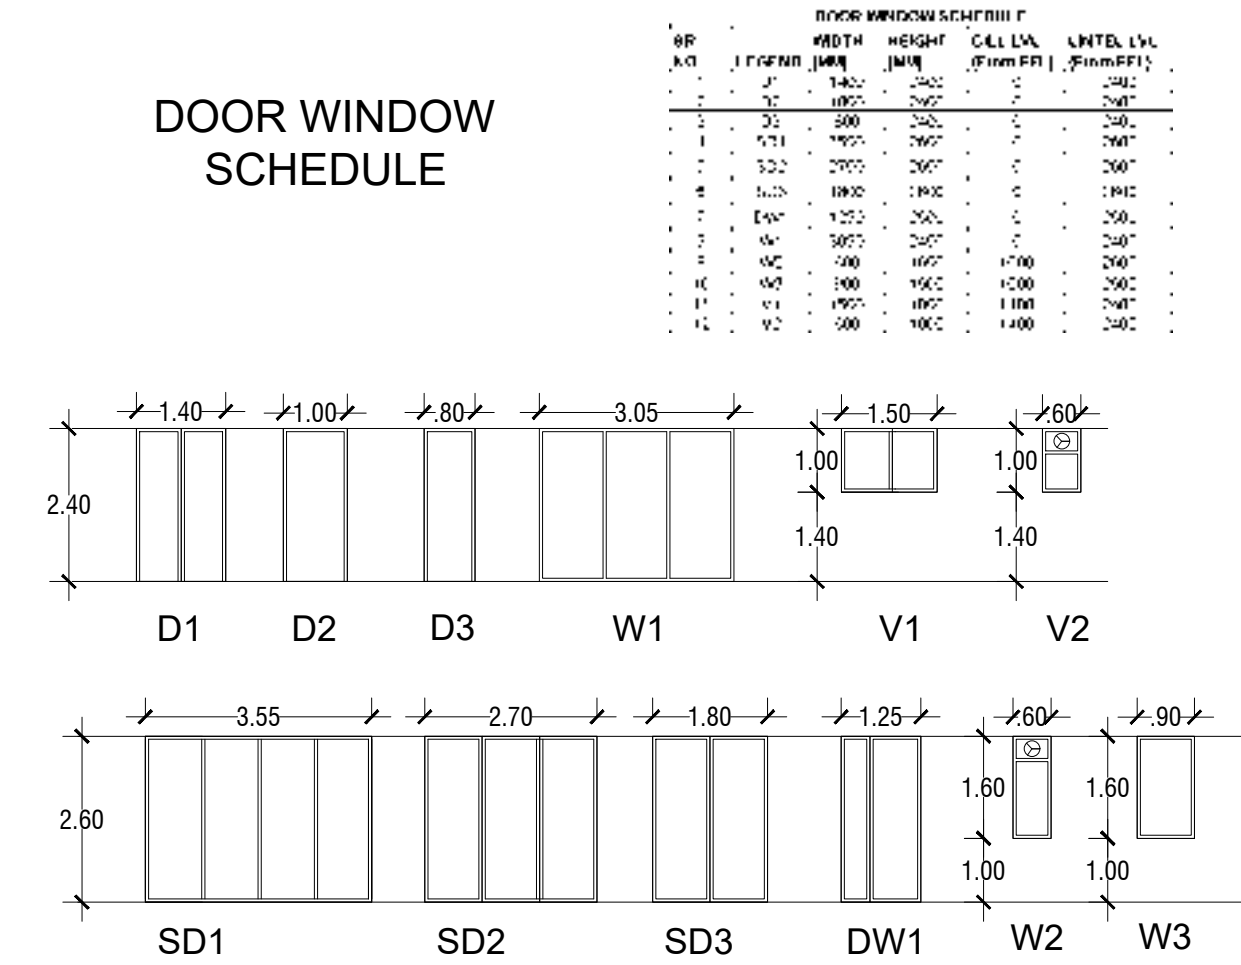

PLOT TYPE AS PER REVISED ZONING PLAN FOR DLF - 5 GURUGRAM (HARYANA) PLOT NO: B-16 /04, AT 9 M WIDE ROAD B-15

Client's: **M/s DLF LIMITED.**

Architects: **Arcop Associates Pvt. Ltd.**
Plot- 36b, Sec-32, Gurgaon-122001
Ph: 2642050, 2642189

Architect's Signature:


Owners' Signature: _____

Project :- **Proposed Residential Building (Independent floors), On Plot No. B-16/04, DLF - 5, Gurugram, Haryana**


Drawing Title:- **FLOOR PLANS, ELEVATION & SECTION, SITE PLAN**

Date: 28-01-2022 Drawing No: 01


SCALE: _____

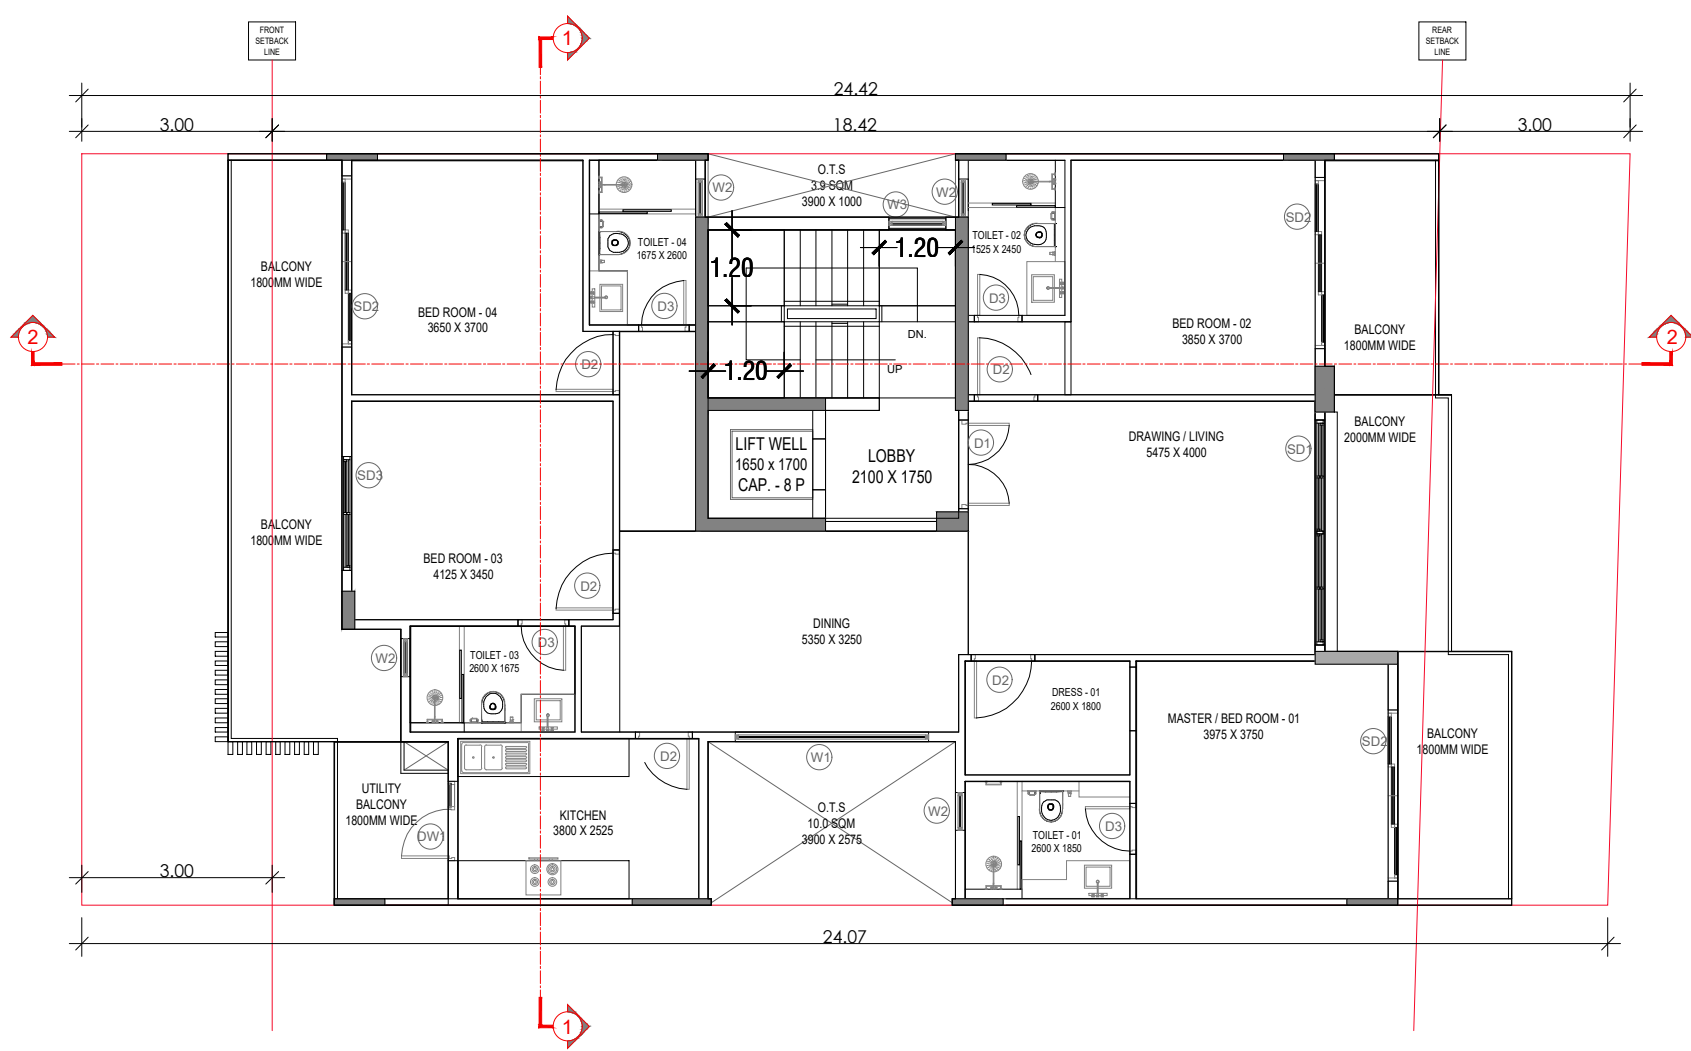


TYPICAL FLOOR PLAN

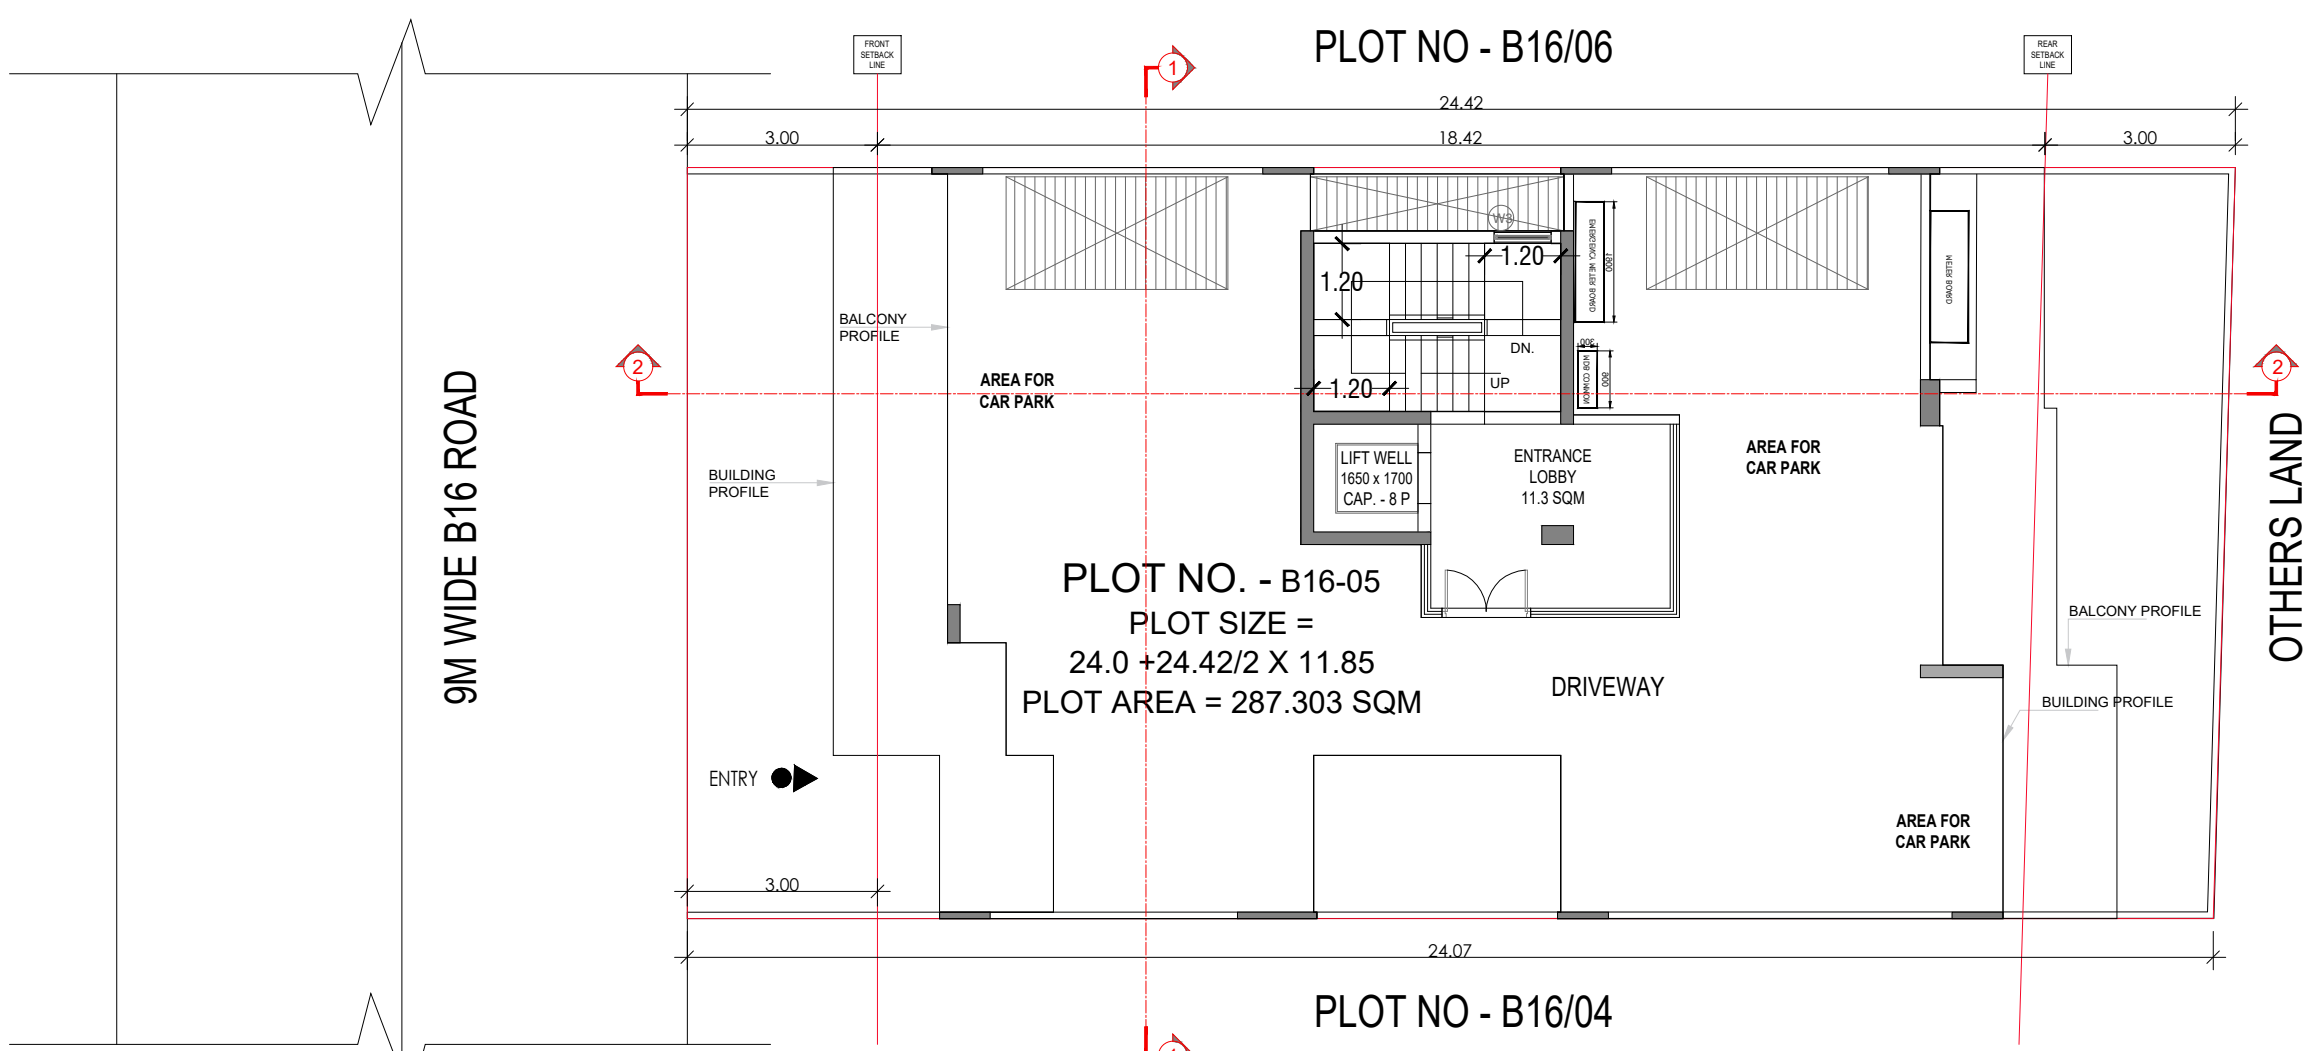


STILT FLOOR PLAN

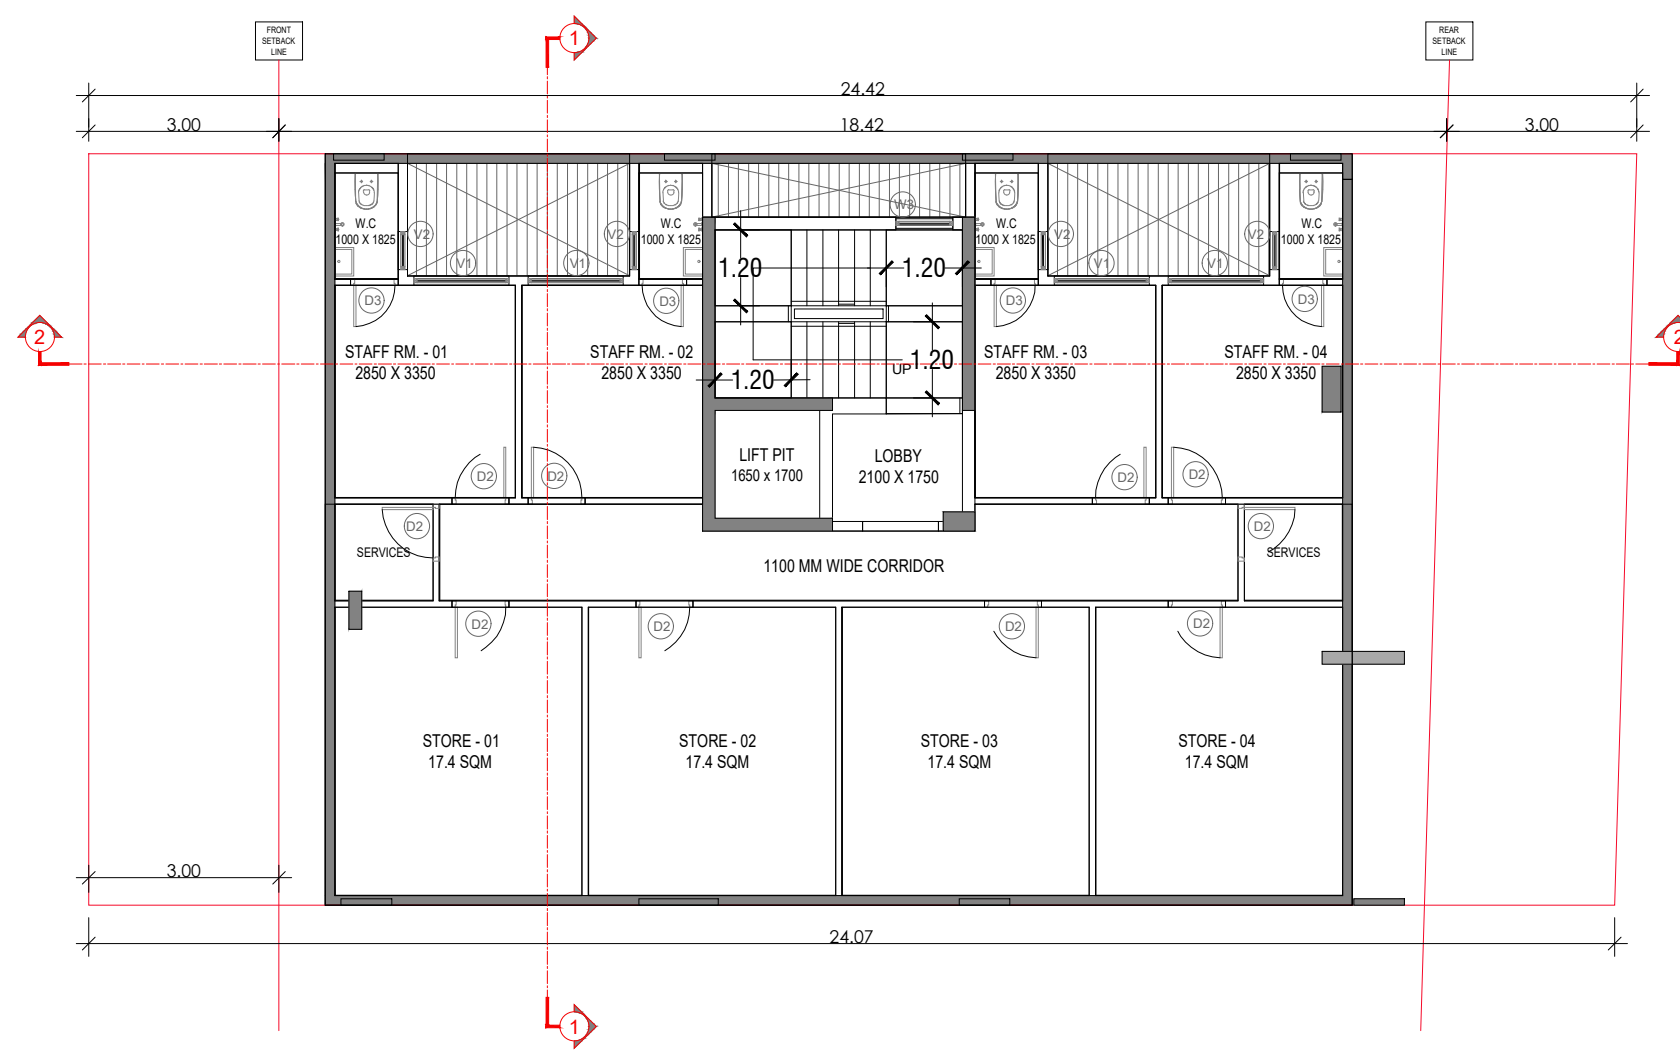

BASEMENT FLOOR PLAN

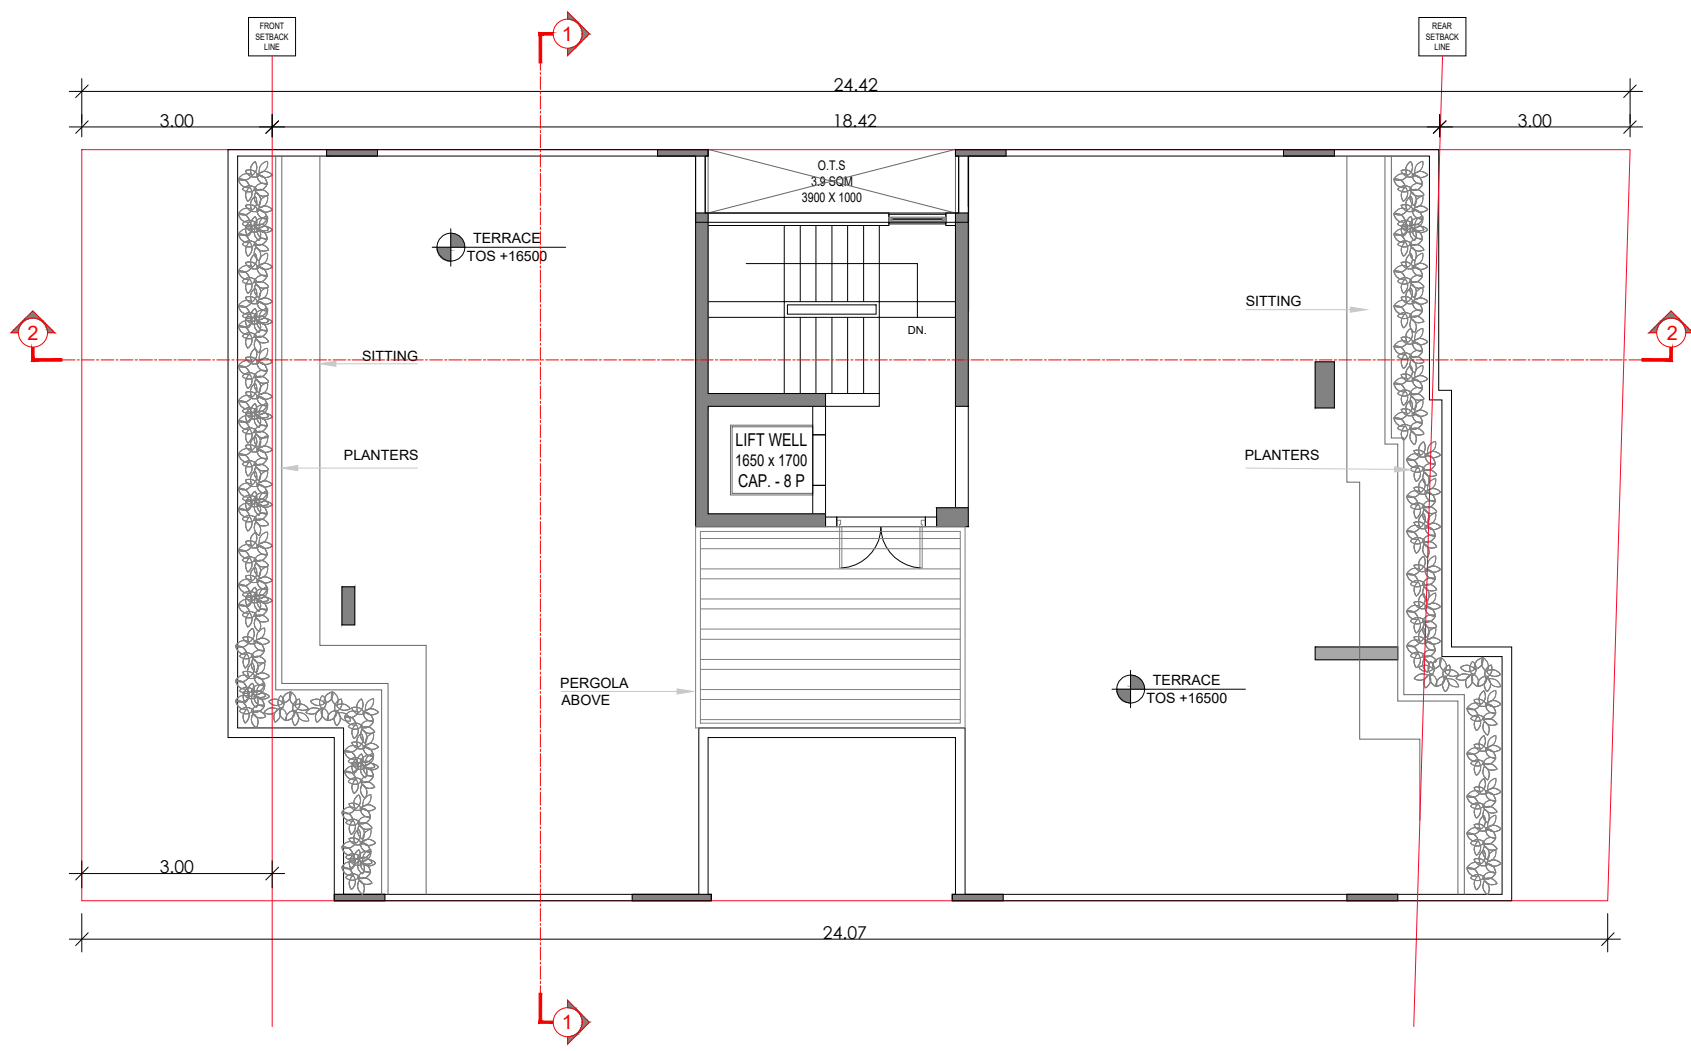


TERRACE FLOOR PLAN

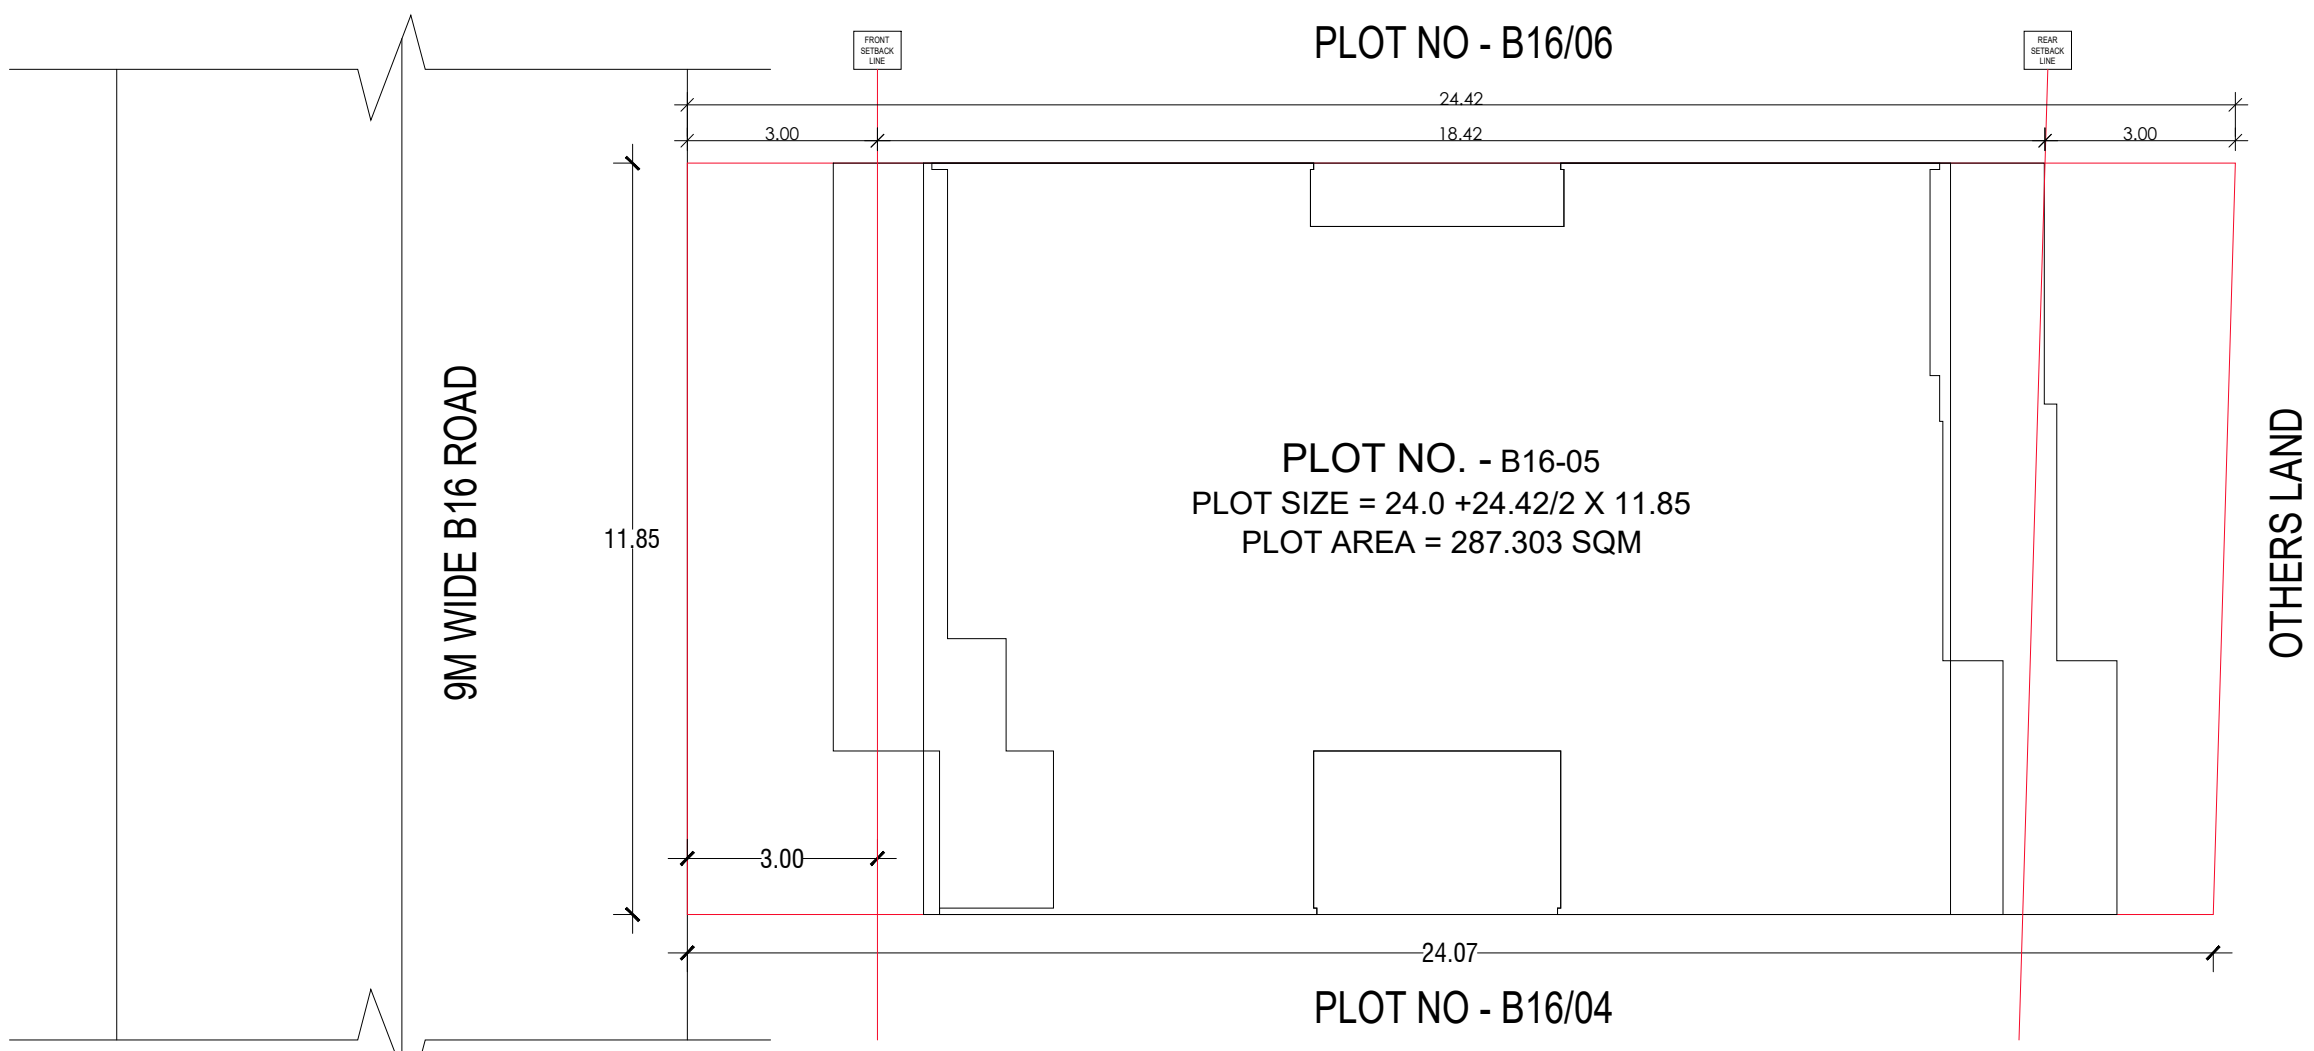


SITE PLAN

DOOR WINDOW SCHEDULE

DOOR WINDOW SCHEDULE									
NO.	LEGEND	QTY	UNIT	AREA	PERIMETER	TYPE	MARKING	PLAN	REF.
1	D1	1	DOOR	1.20	2.40	SW	1.20	1.20	1.20
2	D2	1	DOOR	1.20	2.40	SW	1.20	1.20	1.20
3	D3	1	DOOR	1.20	2.40	SW	1.20	1.20	1.20
100	D100	1	DOOR	1.20	2.40	SW	1.20	1.20	1.20

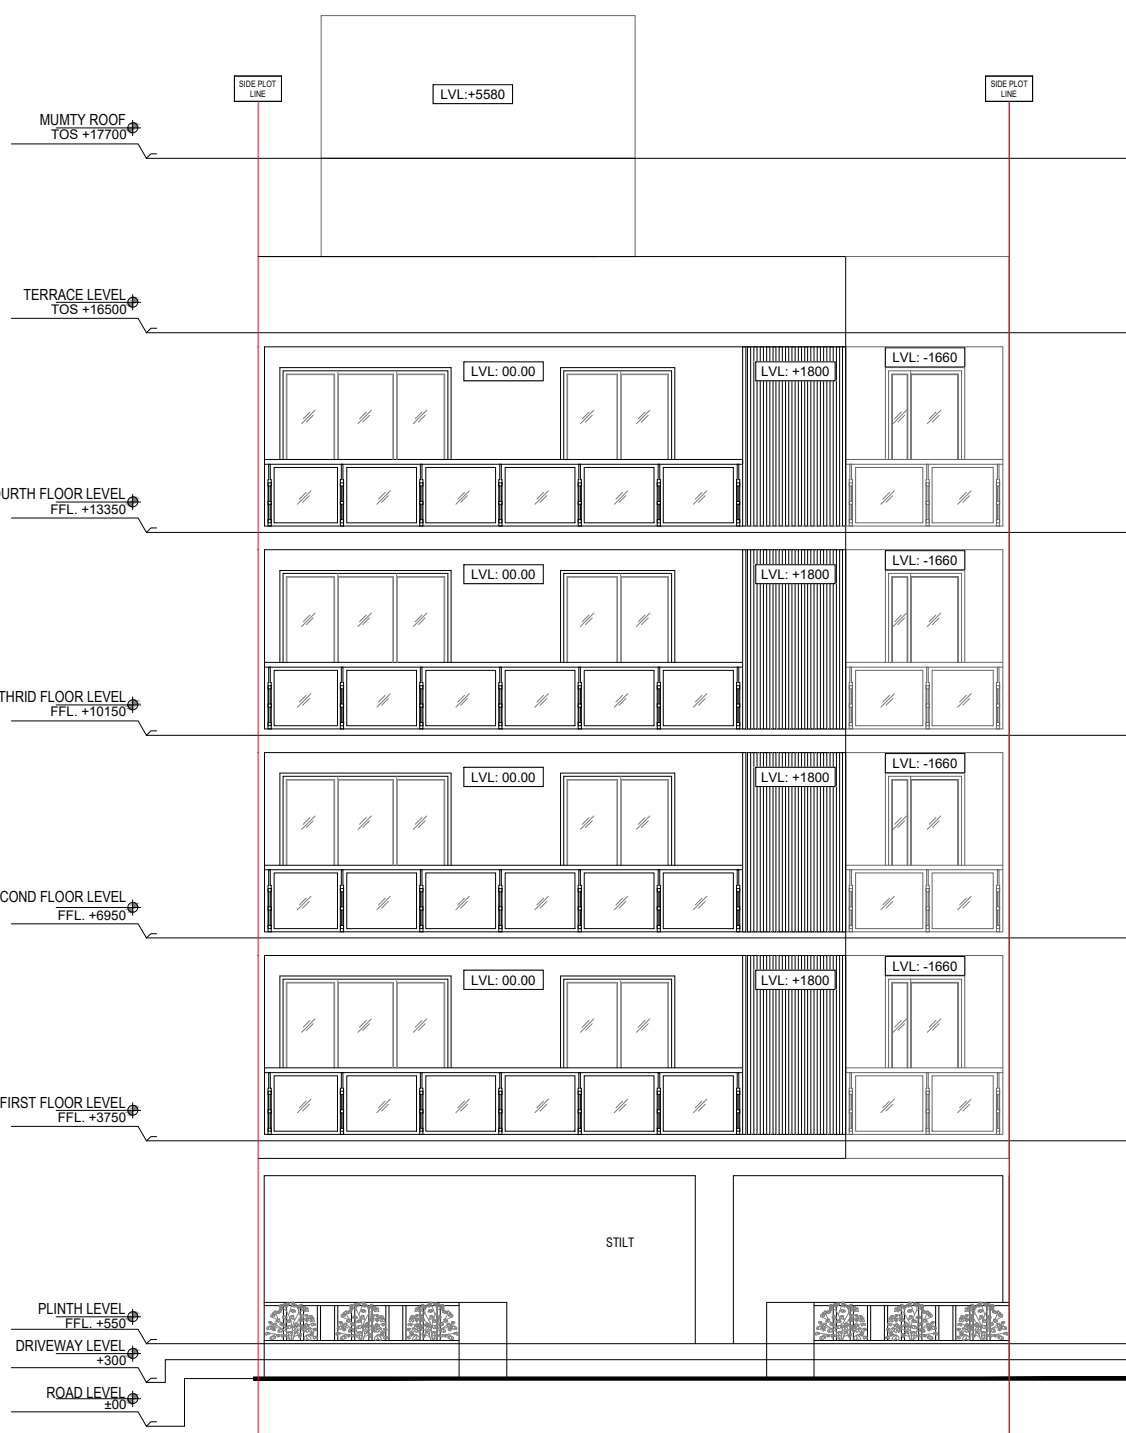

FRONT ELEVATION

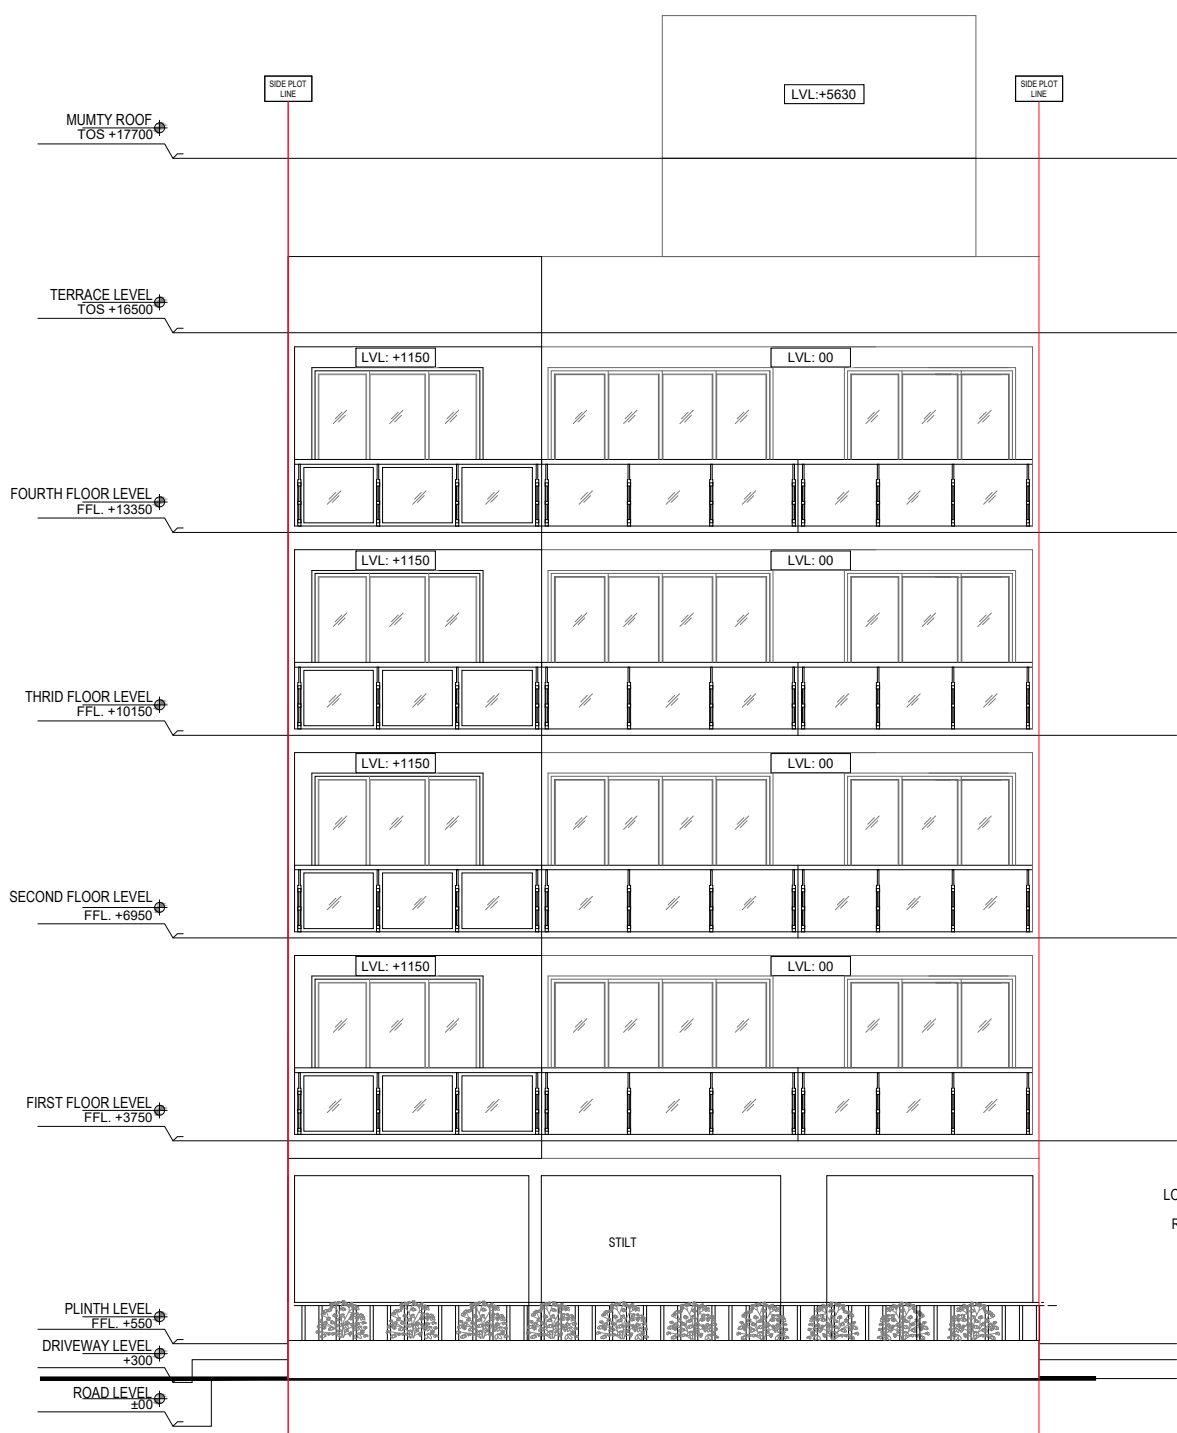

REAR ELEVATION



SECTION 1



SECTION 2



PLOT TYPE AS PER REVISED ZONING PLAN FOR DLF - 5, GURUGRAM (HARYANA) PLOT NO: B-16/05, AT 9 M WIDE ROAD B-15

Clients :-
M/s DLF LIMITED.

Architects
Arcop Associates Pvt. Ltd.
Plot-36b, Sec-32, Gurgaon-122001
Ph: 26242090, 26242169

Architect's Signature


Owners' Signature

Project :-
Proposed Residential Building (Independent floors), On Plot No. B-16/05, DLF - 5, Gurugram, Haryana


Drawing Title:-
FLOOR PLANS, ELEVATION & SECTION, SITE PLAN

9086242090, 26242169


Date
28-01-2022

Drawing No.
01


SCALE

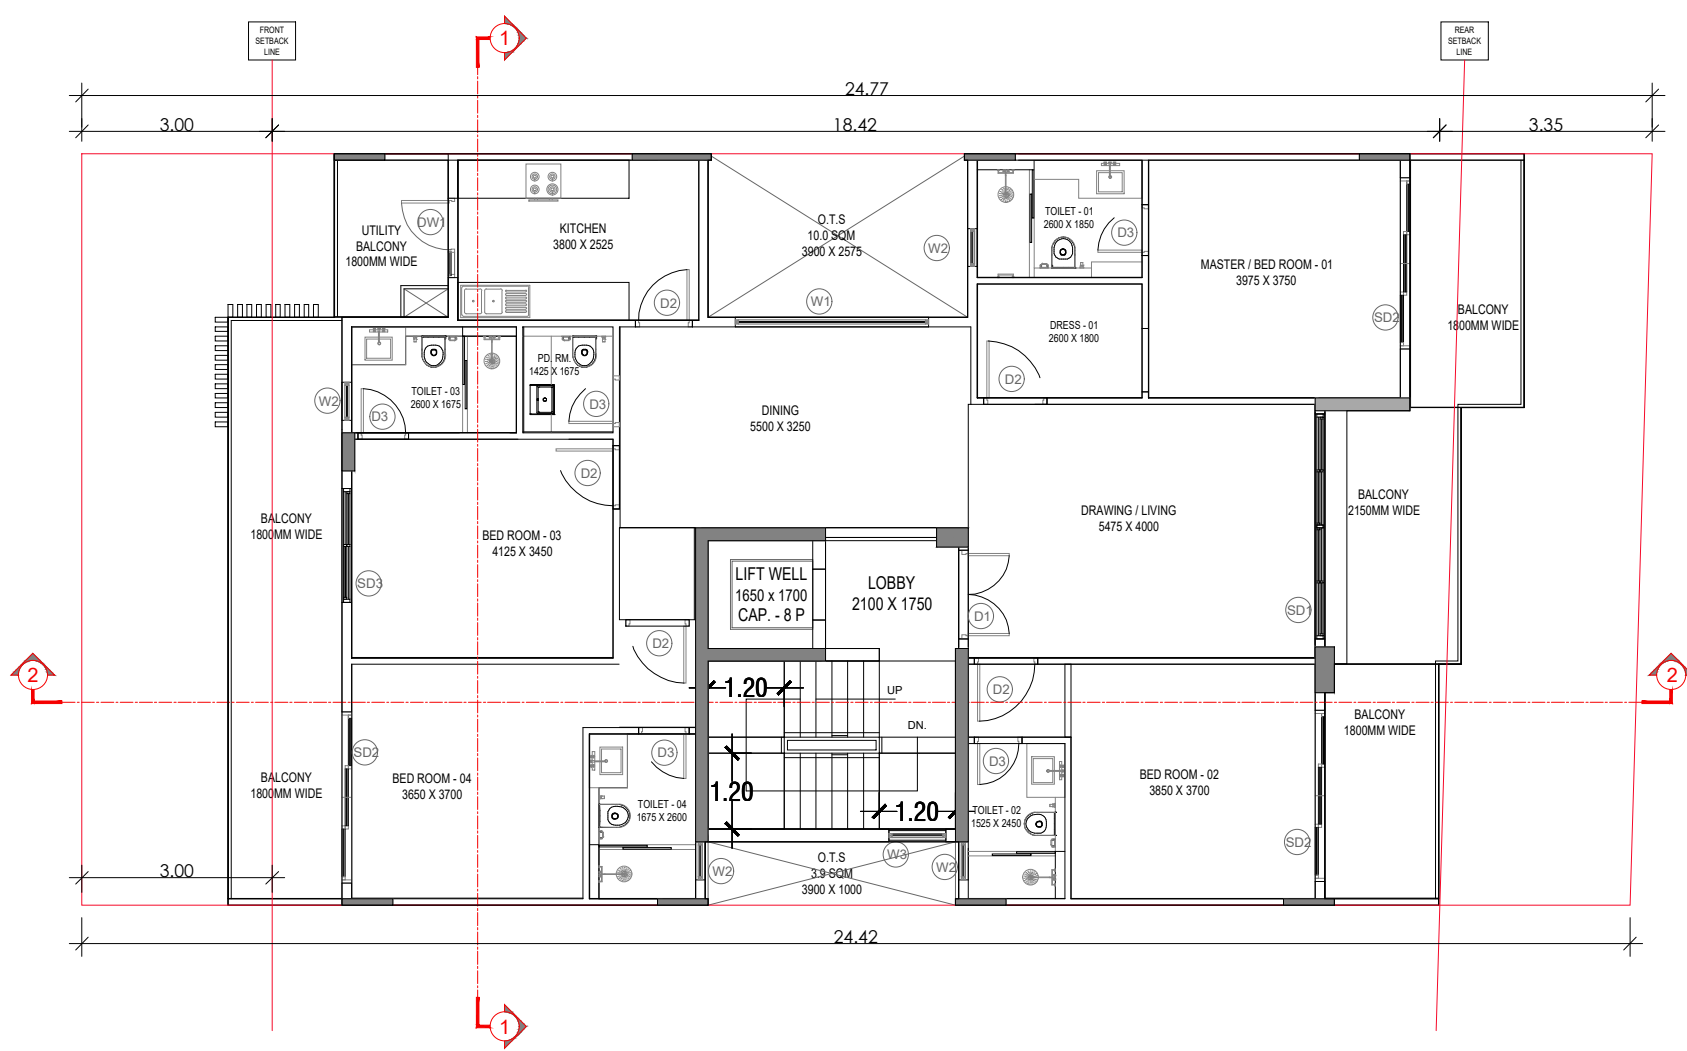


TYPICAL FLOOR PLAN

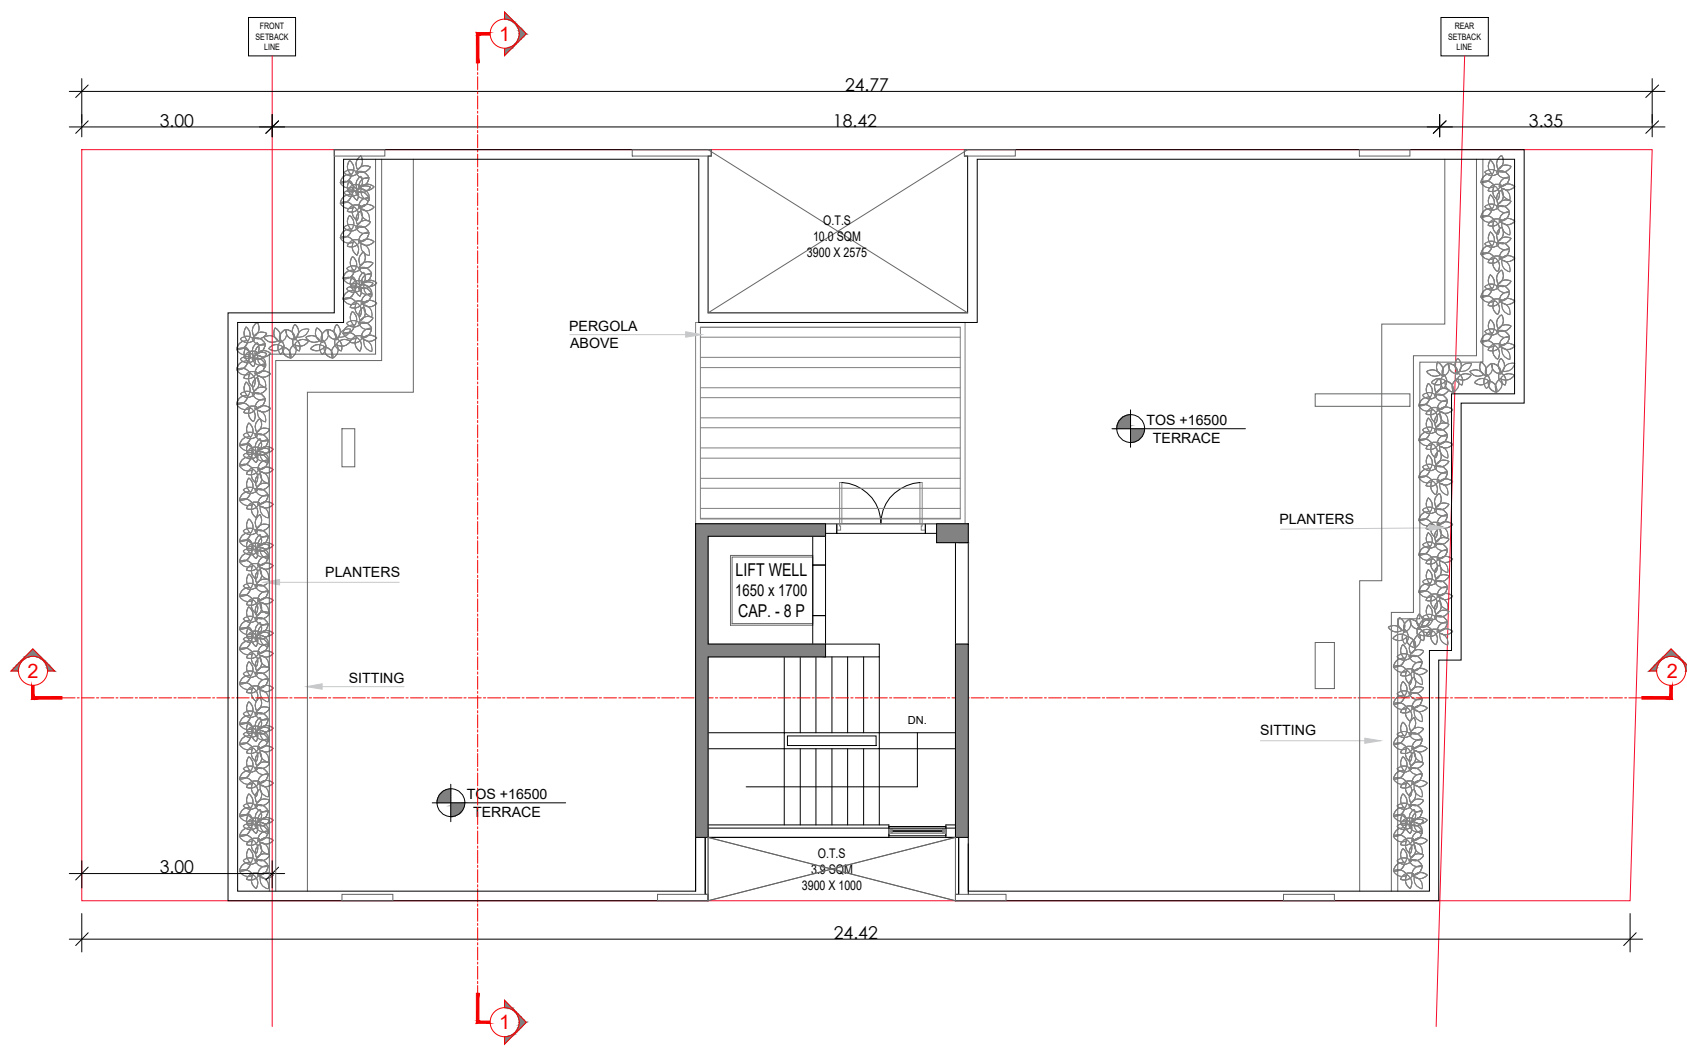


TERRACE FLOOR PLAN

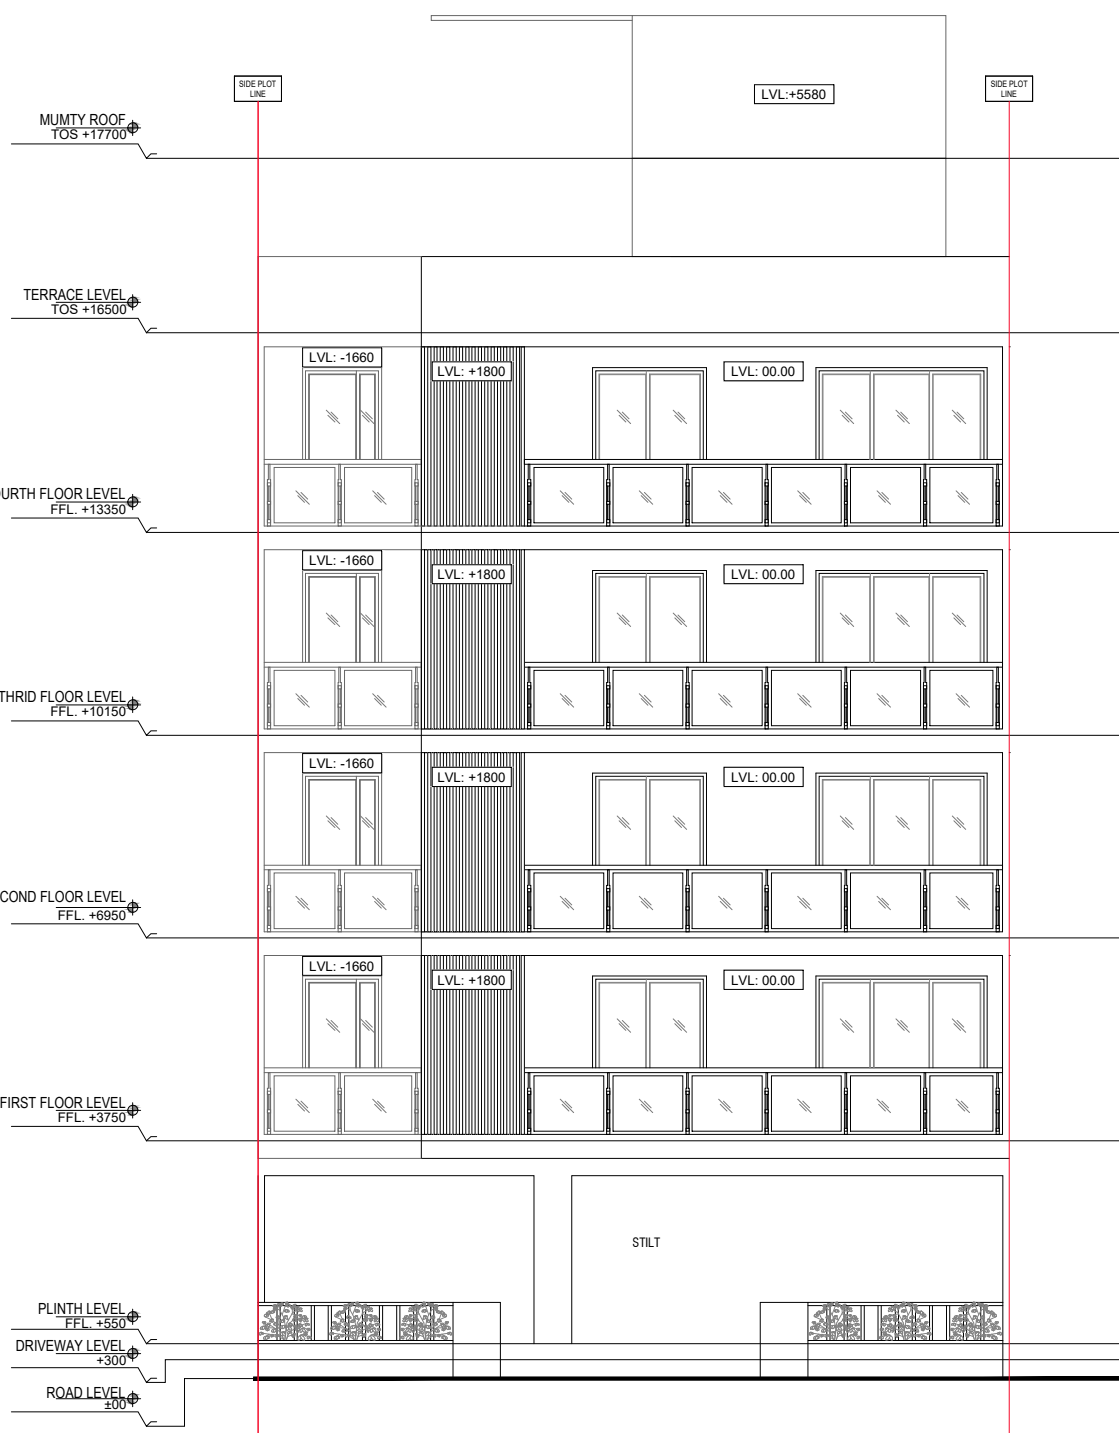


FRONT ELEVATION

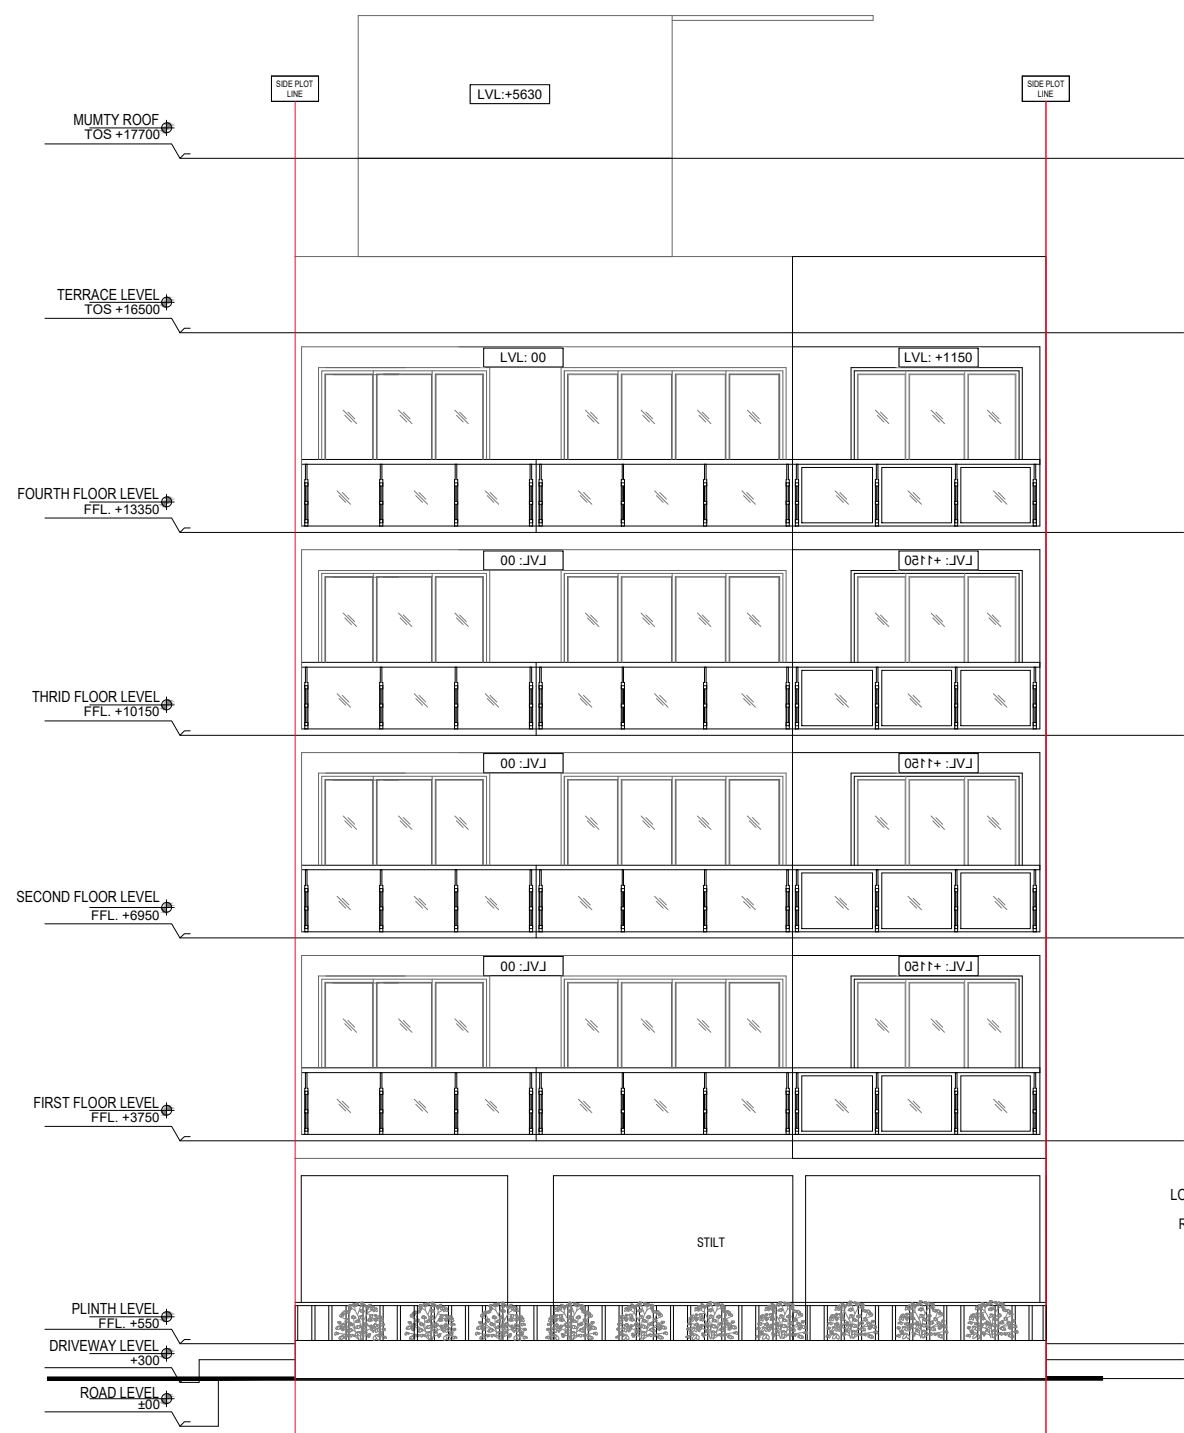

REAR ELEVATION

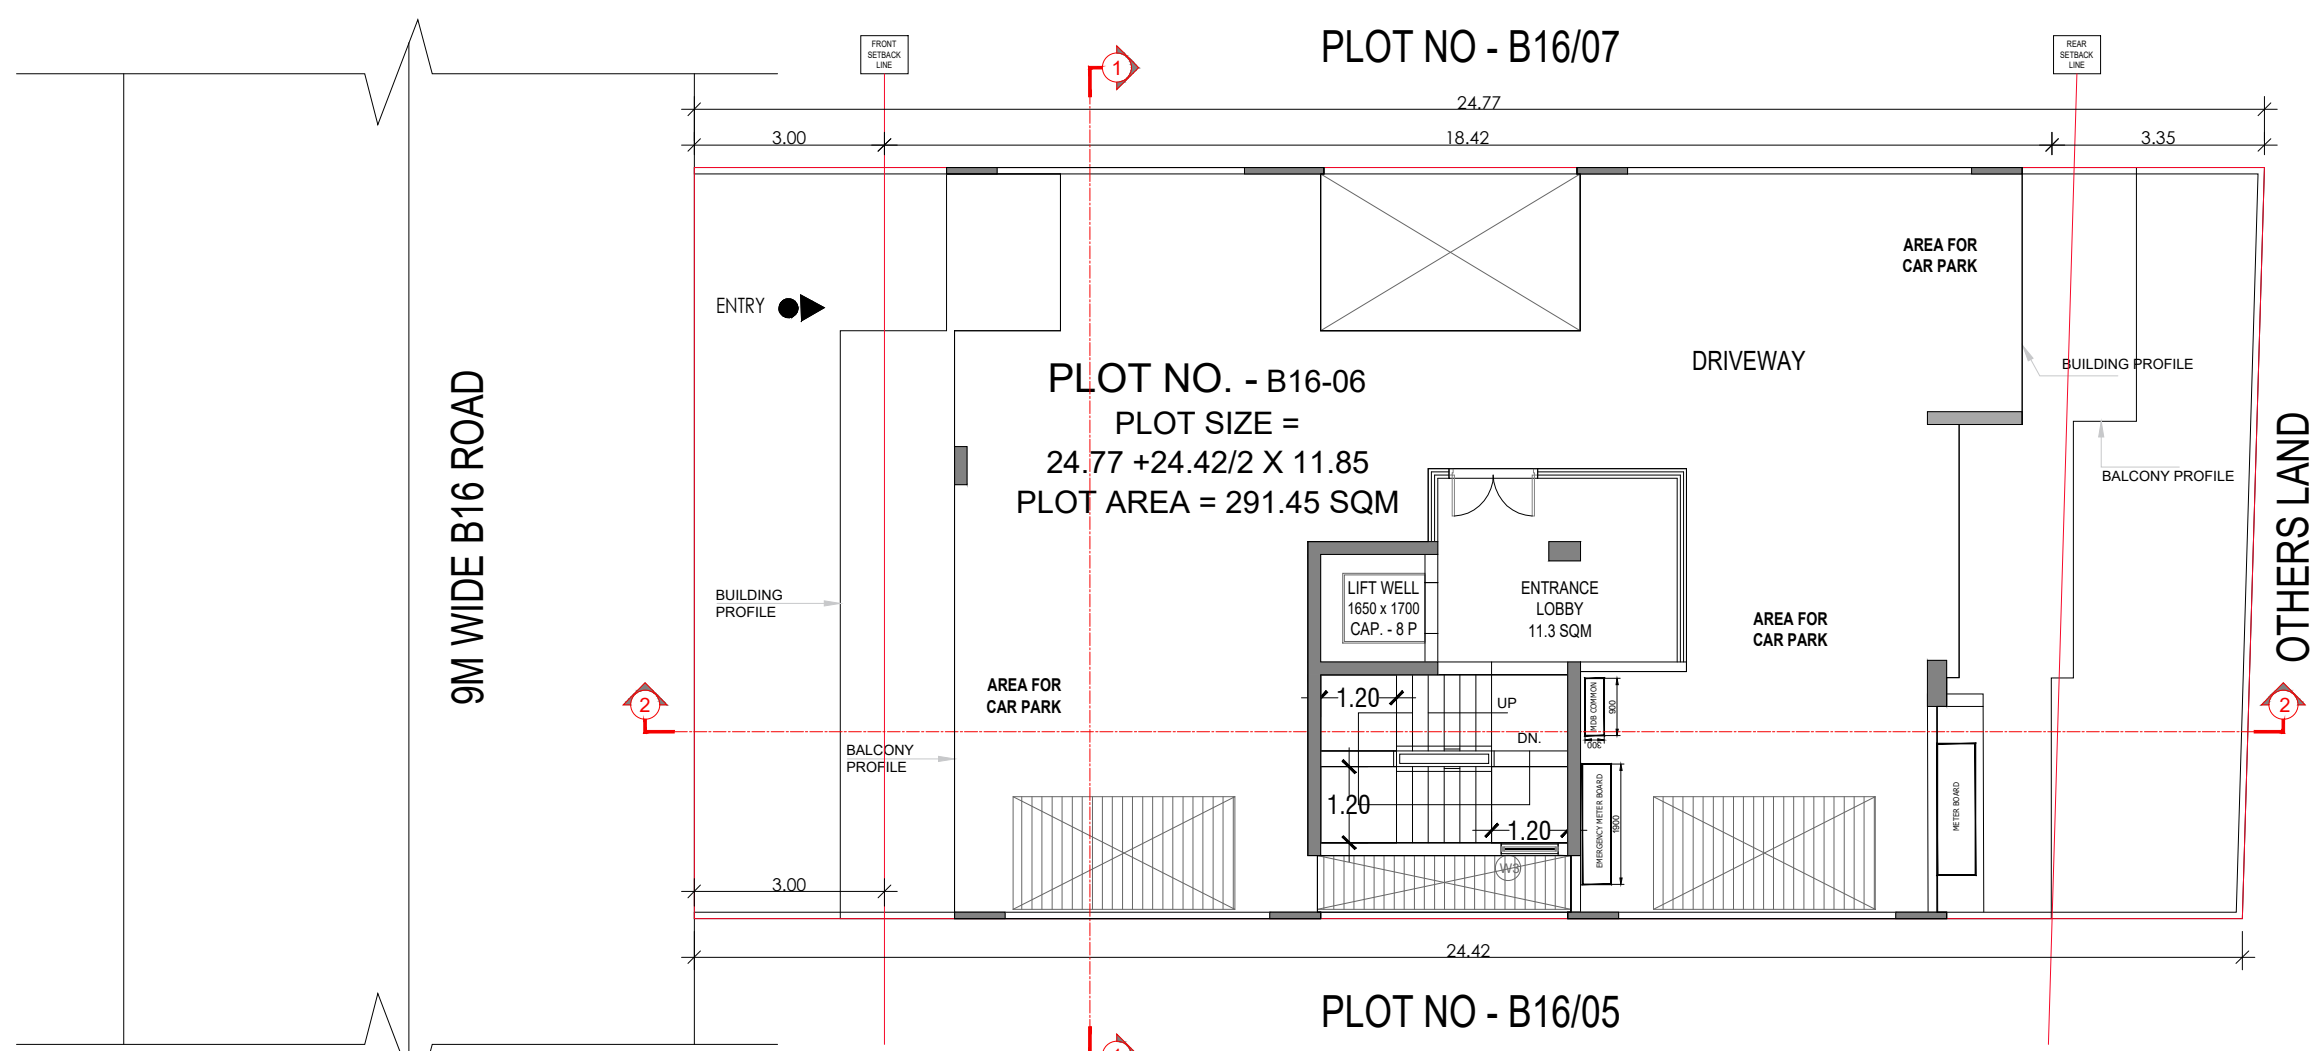


STILT FLOOR PLAN

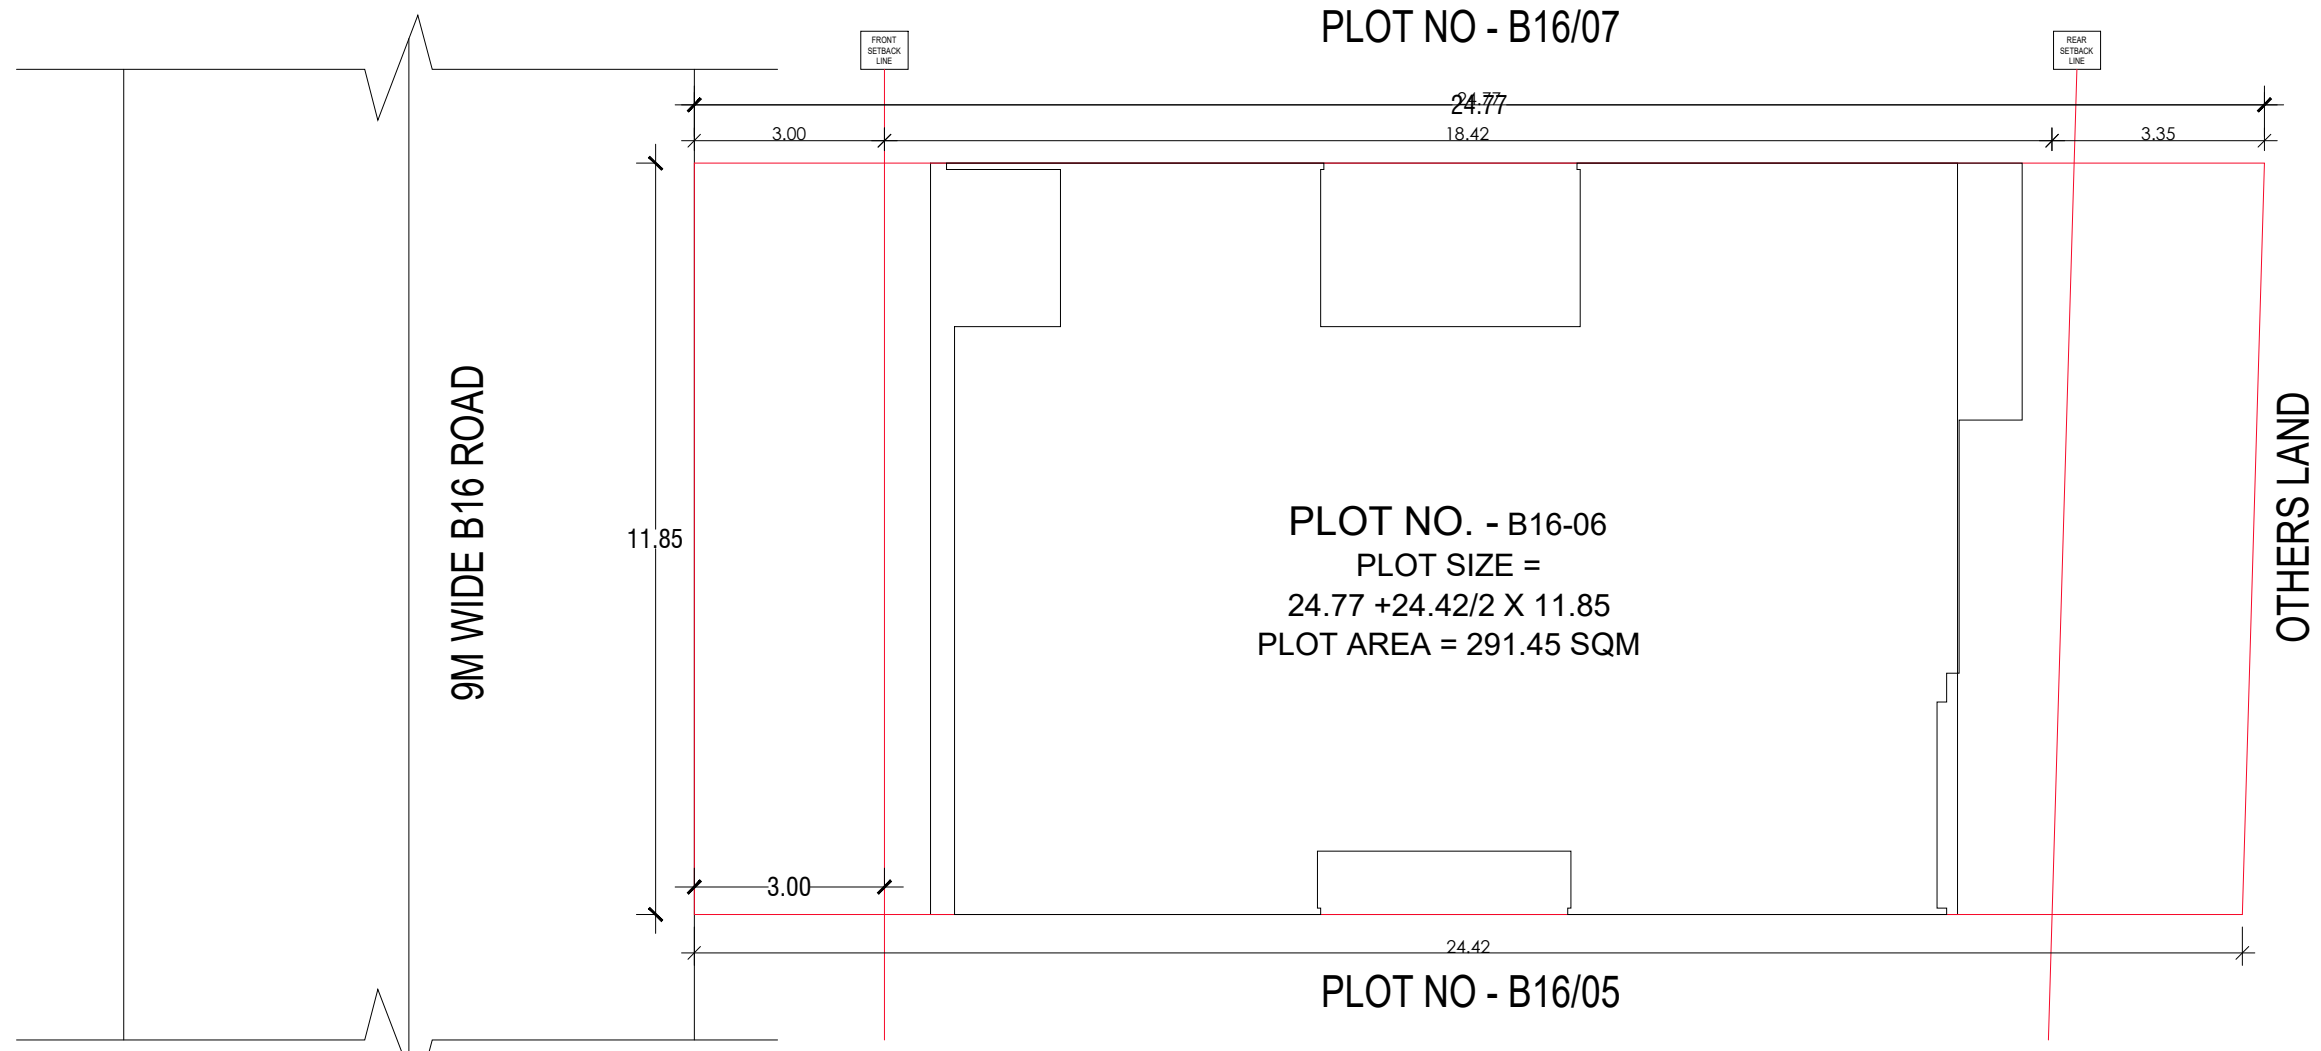


SITE PLAN




SECTION 1

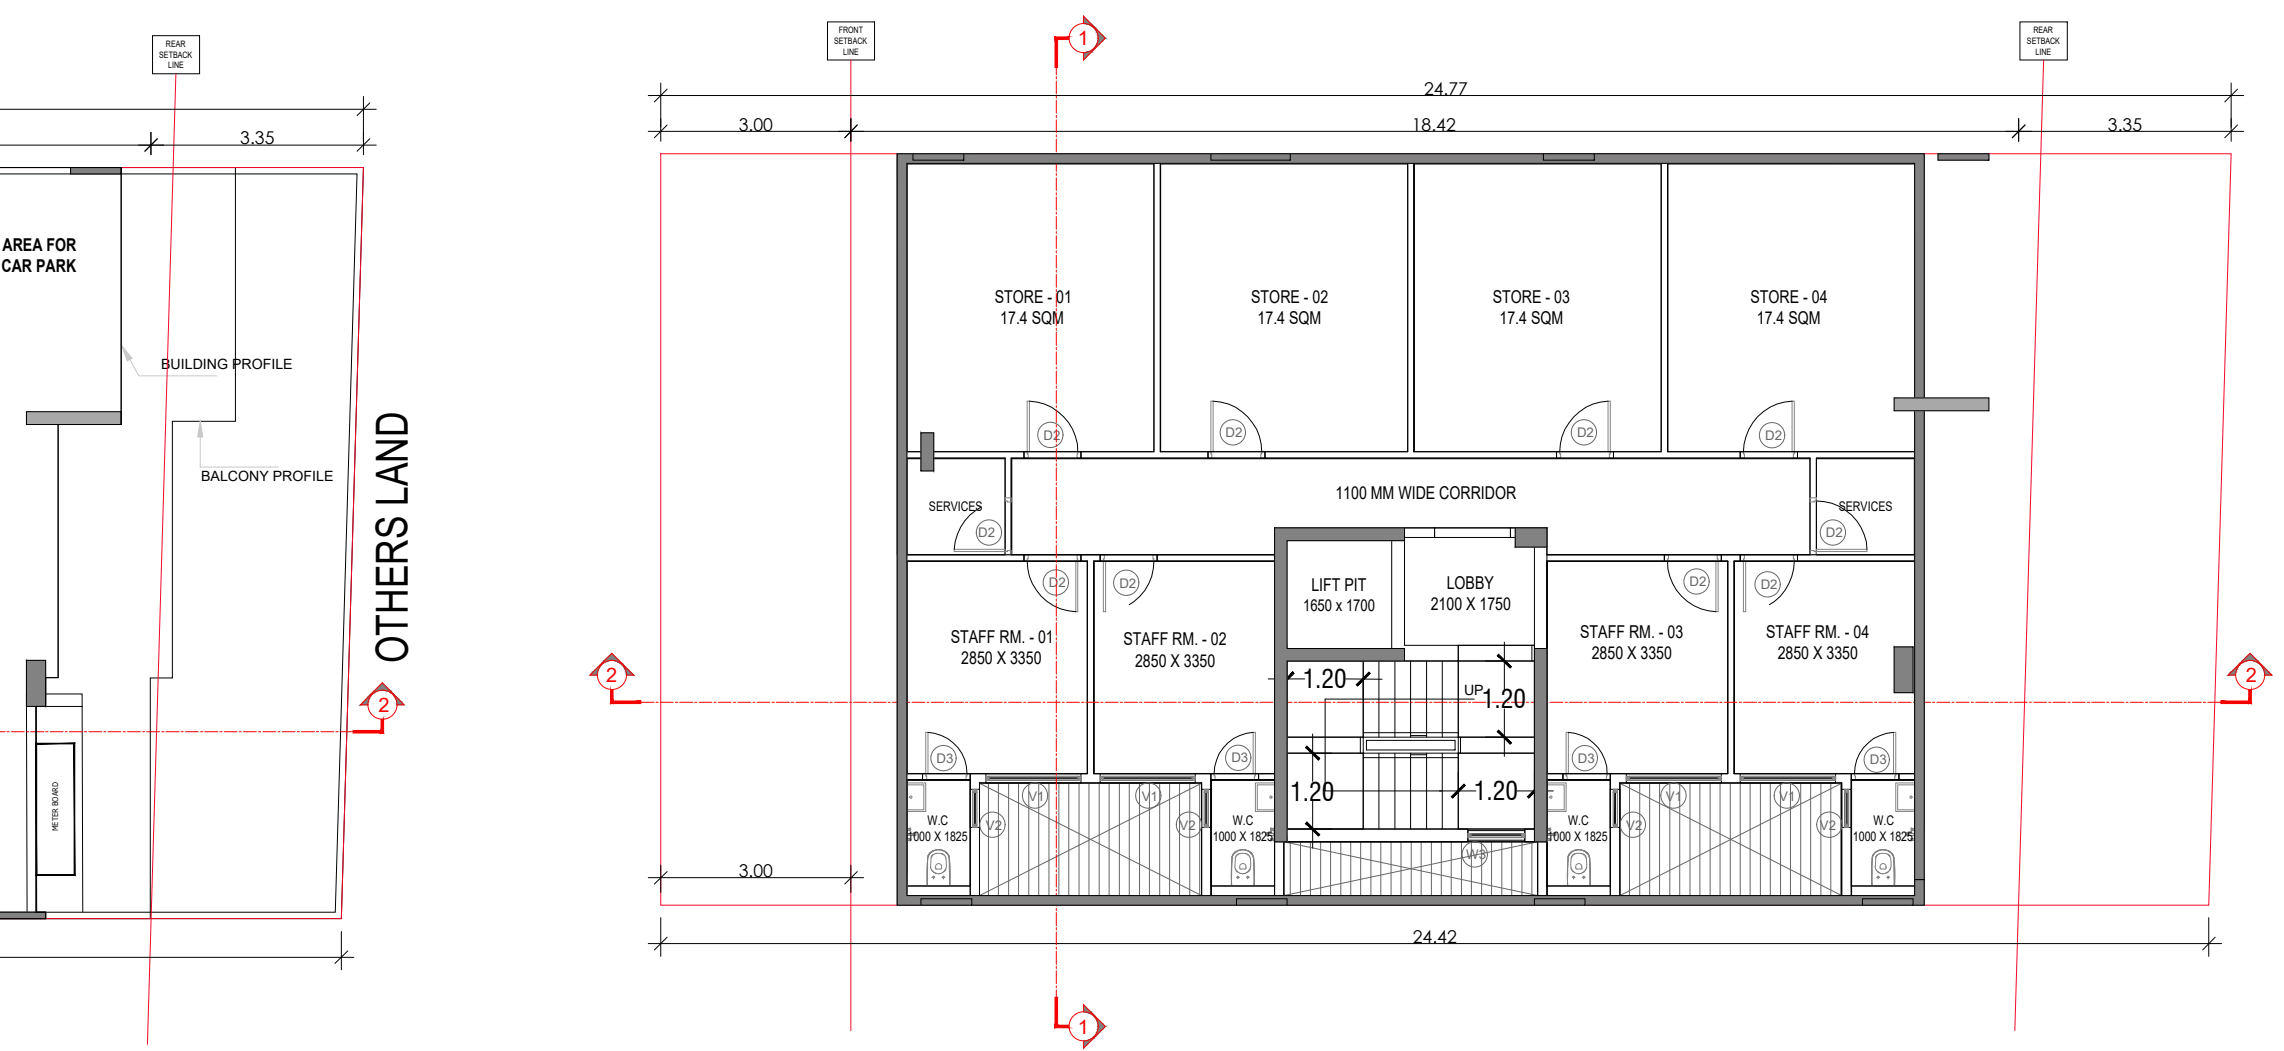

BASEMENT FLOOR PLAN

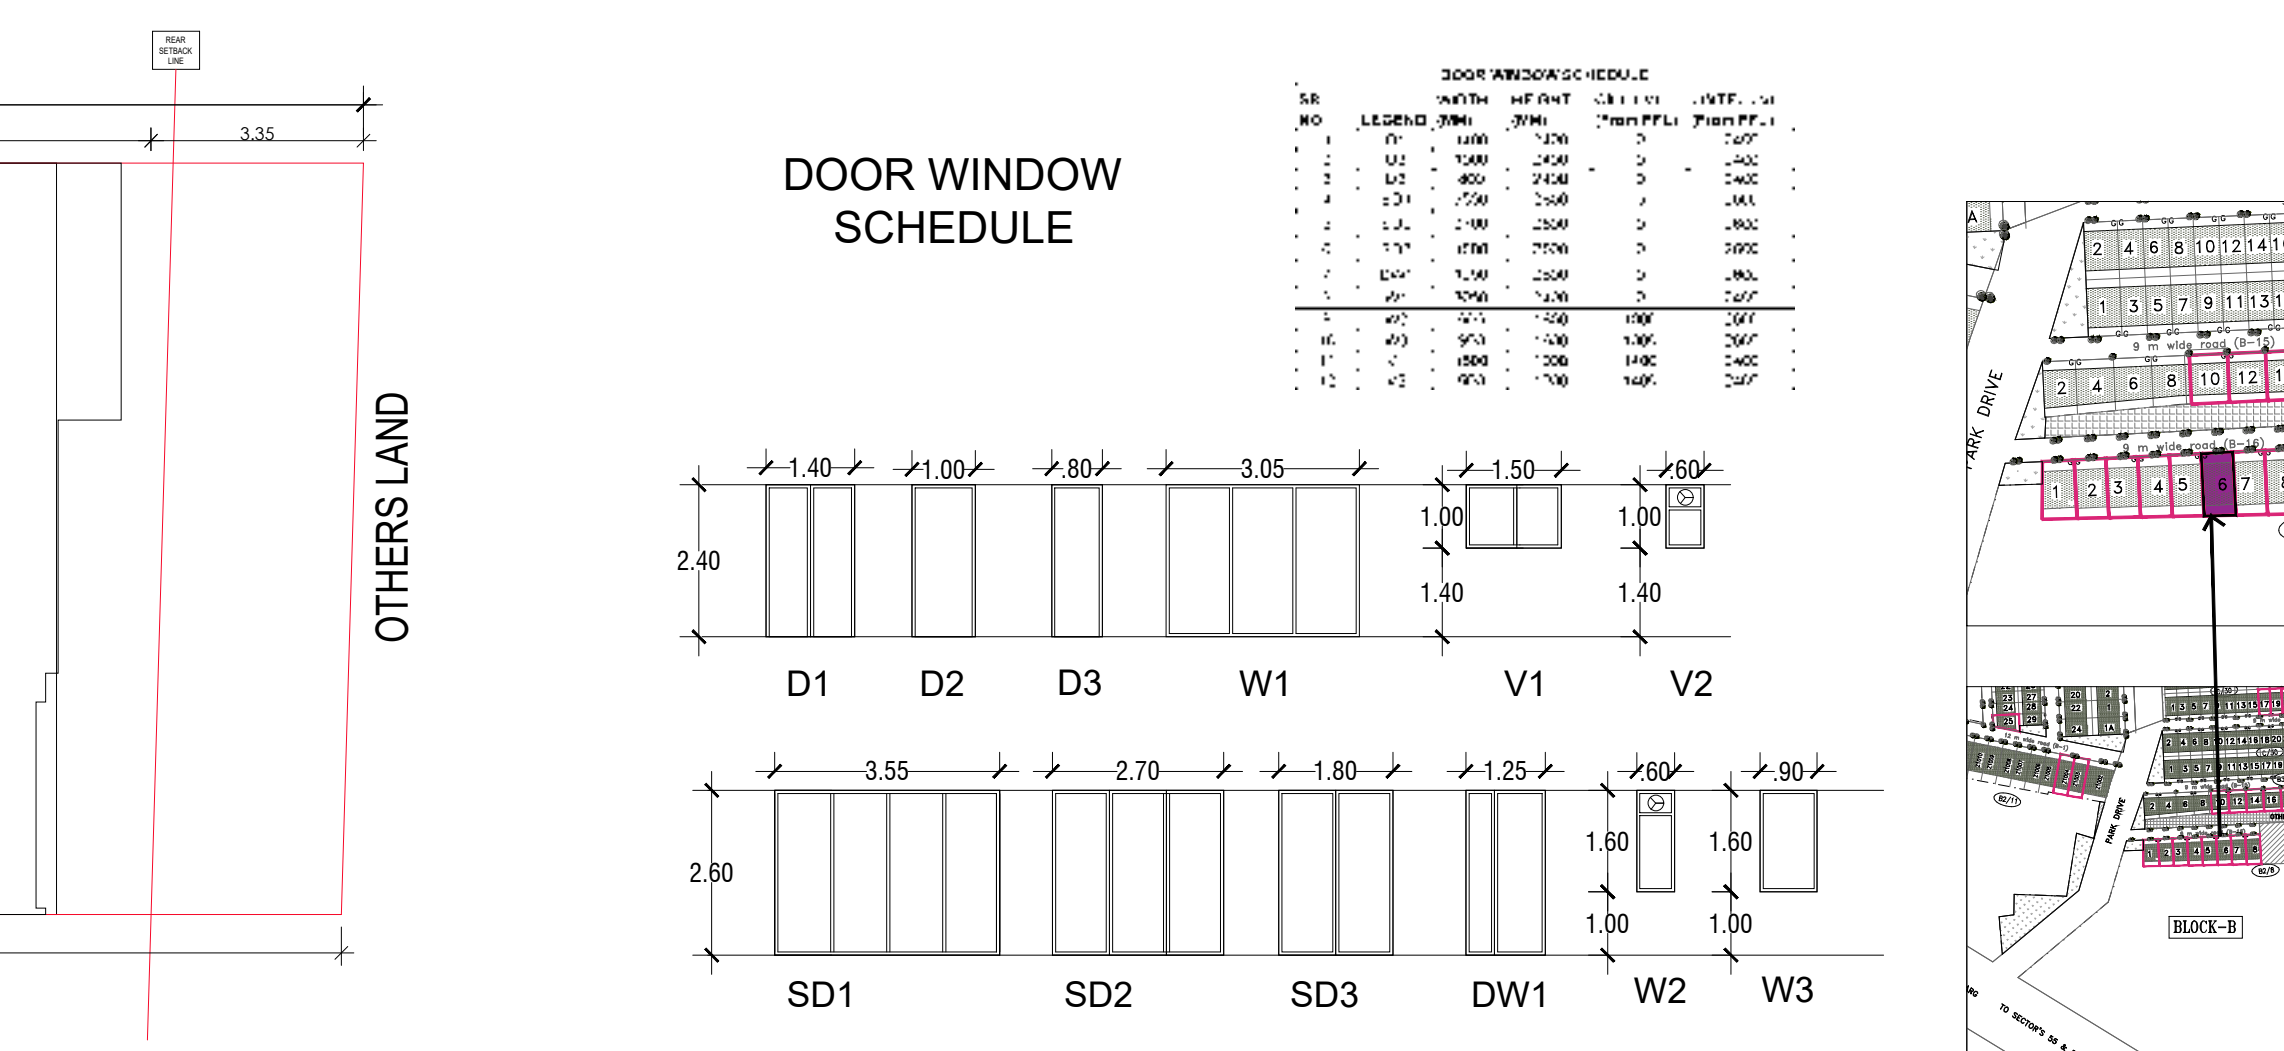

DOOR WINDOW SCHEDULE

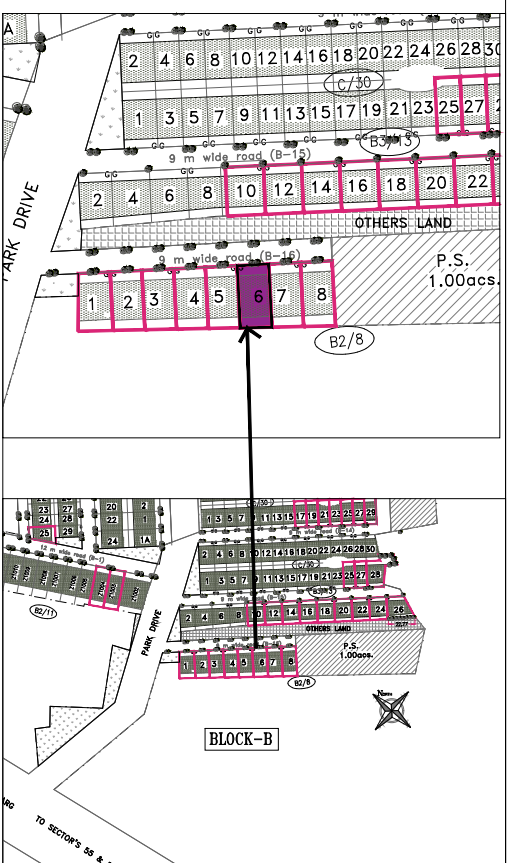

PLOT TYPE AS PER REVISED ZONING PLAN FOR DLF - 5, GURUGRAM (HARYANA) PLOT NO: B-16/06, AT 9 M WIDE ROAD B-15

Clients :-
M/s DLF LIMITED.

Architects
Arcop Associates Pvt. Ltd.
Plot-36b, Sec-32, Gurgaon-122001
Ph: 26242090, 26242169

Architect's Signature


Owners' Signature


Project :-
Proposed Residential Building (Independent floors), On Plot No. B-16/06, DLF - 5, Gurugram, Haryana

Drawing Title:-
FLOOR PLANS, ELEVATION & SECTION, SITE PLAN


Date
28-01-2022

Drawing No.
01


SCALE

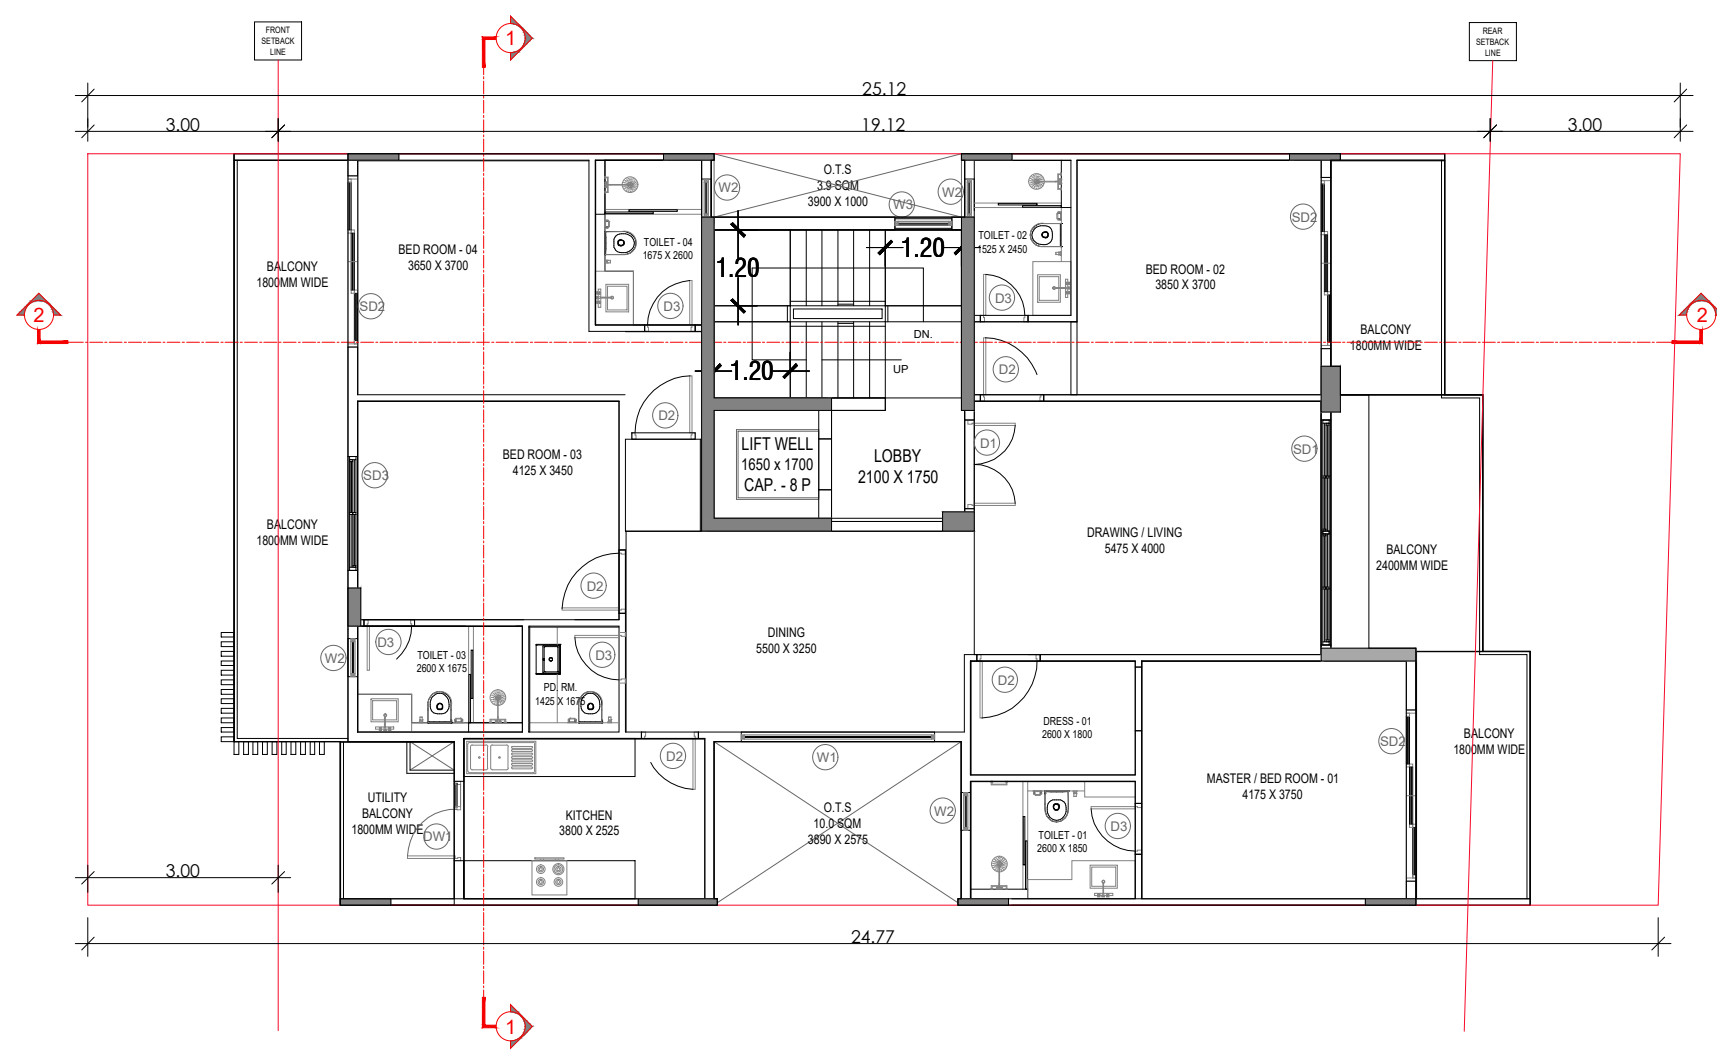


TYPICAL FLOOR PLAN

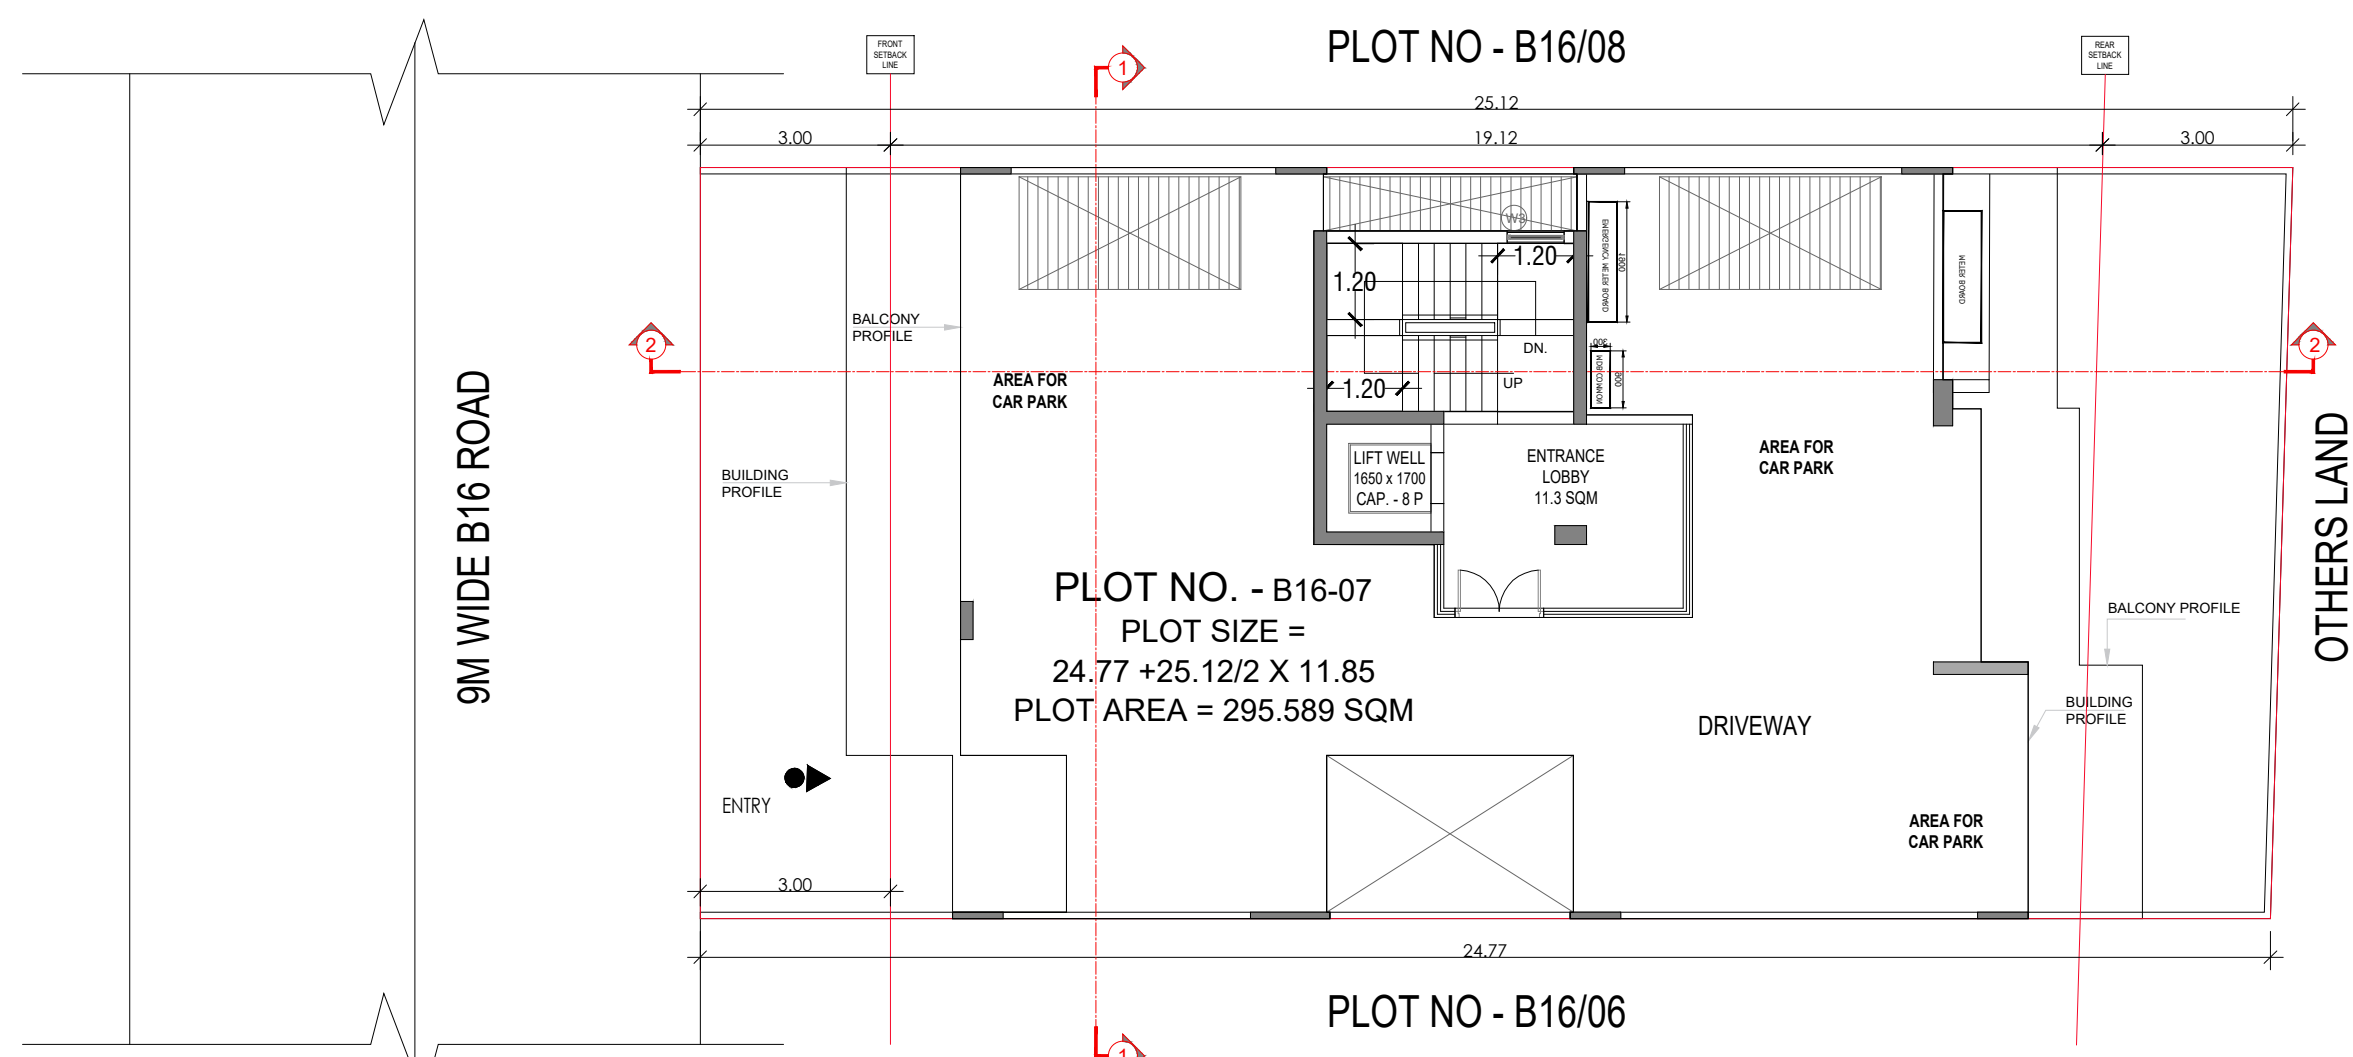


STILT FLOOR PLAN

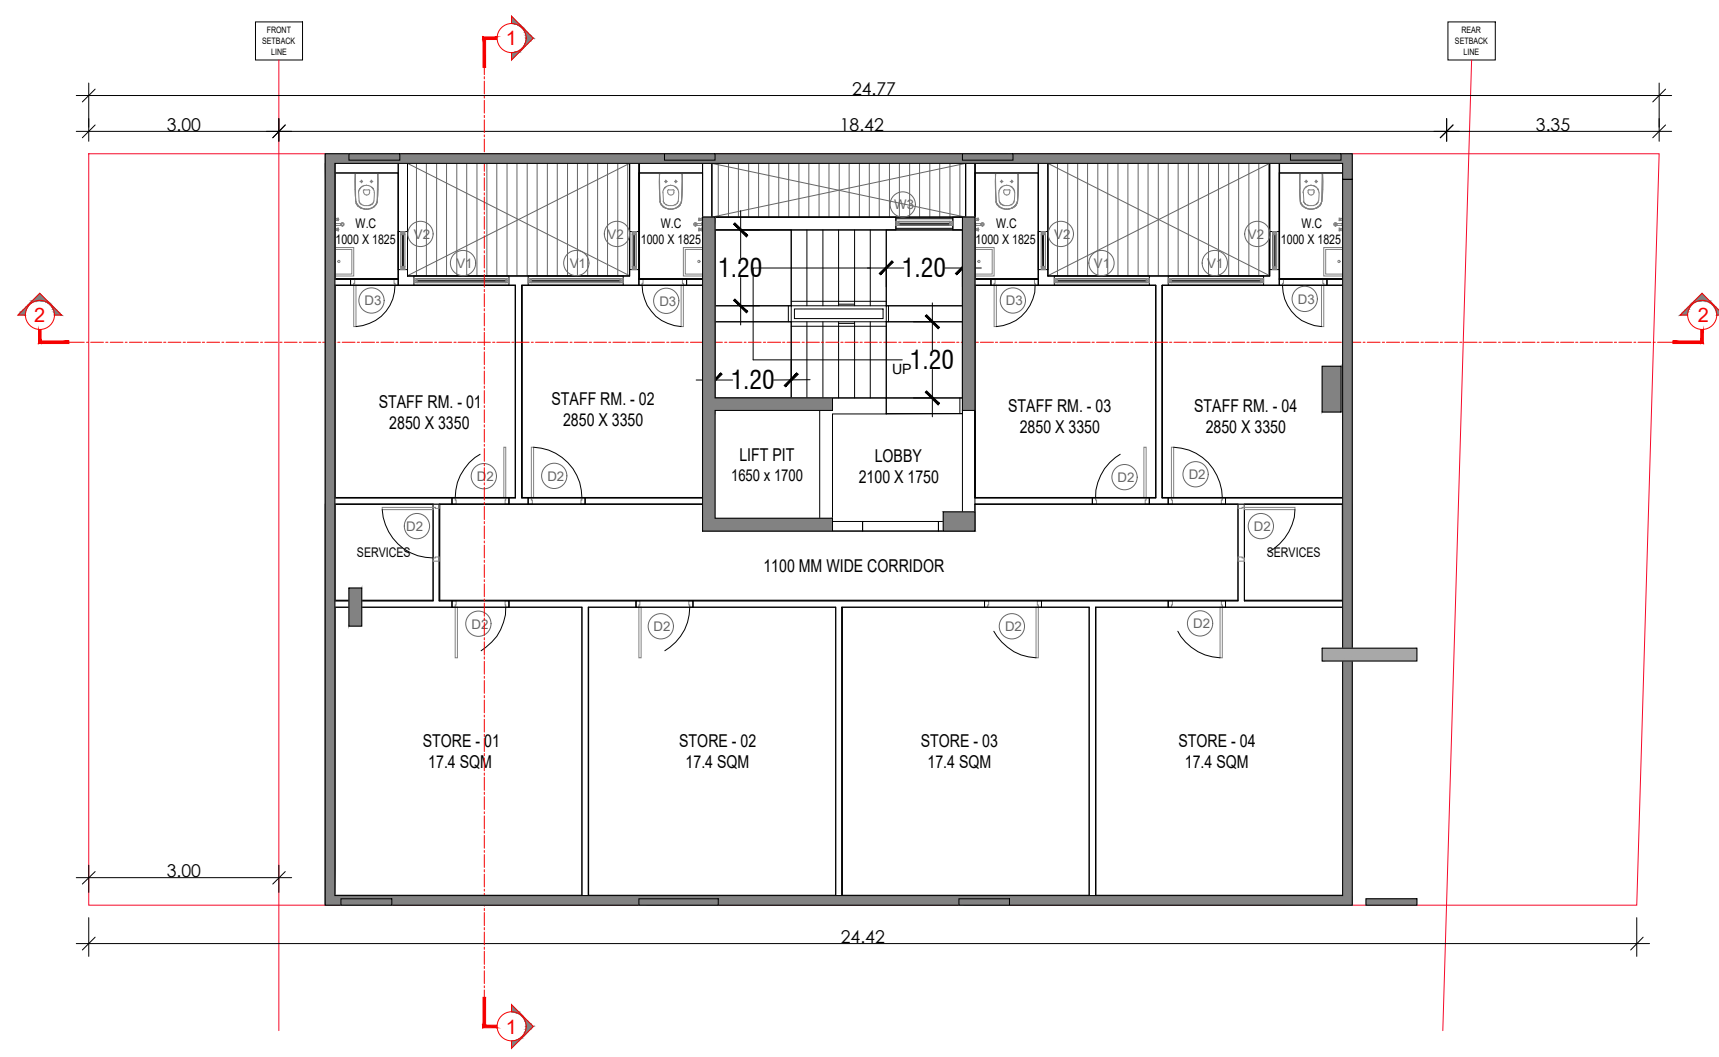



BASEMENT FLOOR PLAN

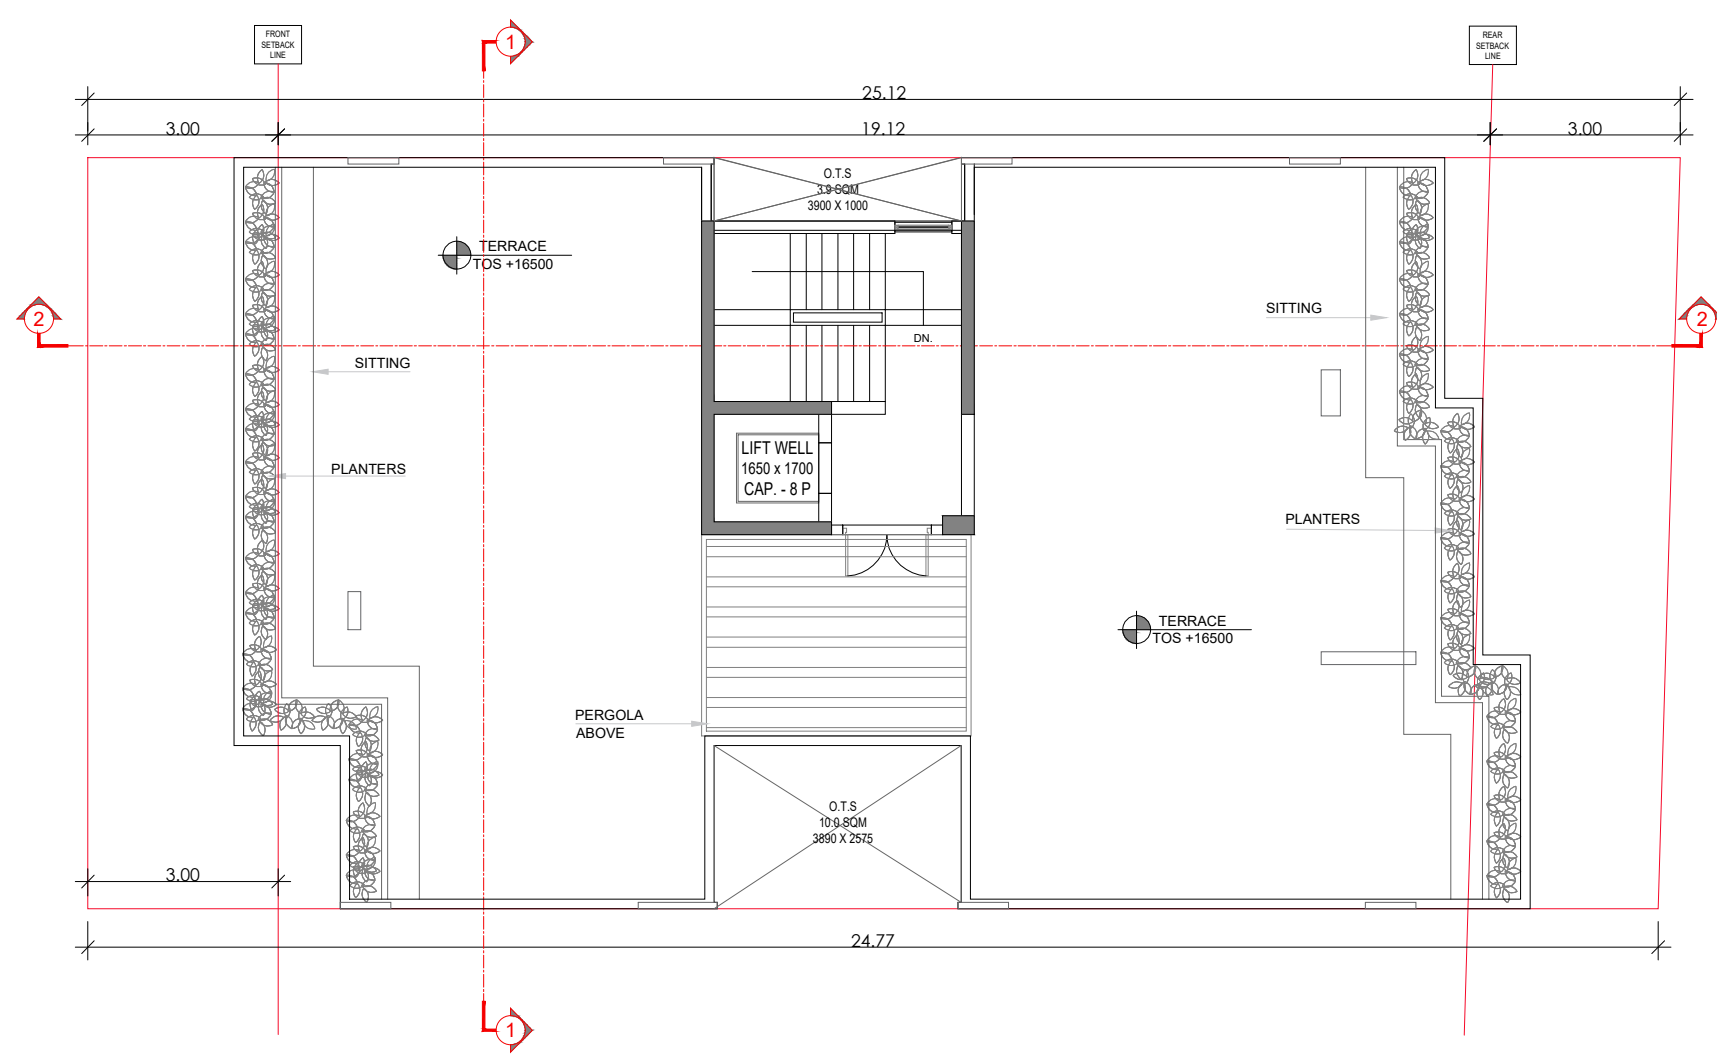


TERRACE FLOOR PLAN

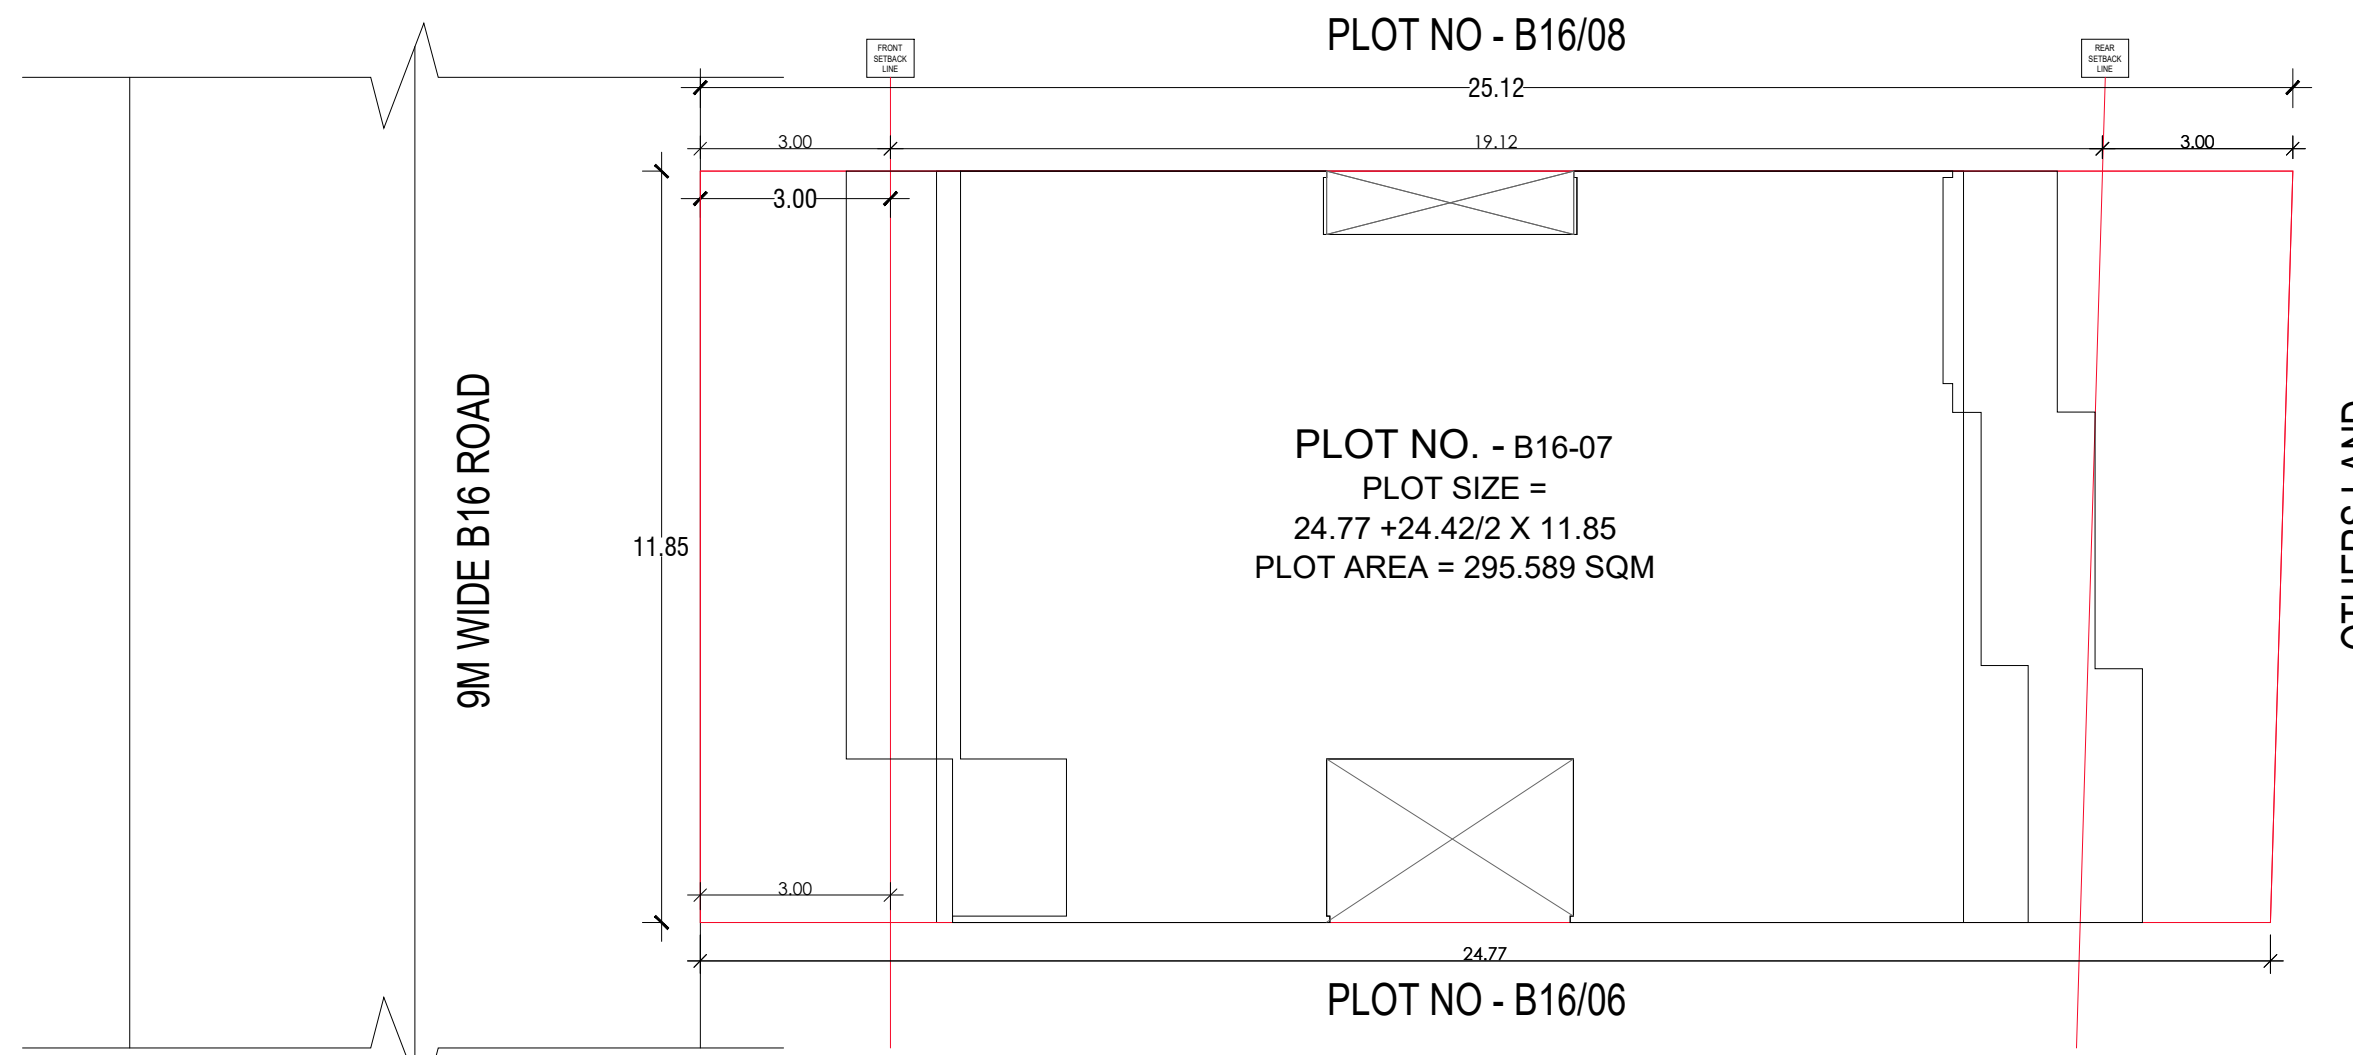

SITE PLAN

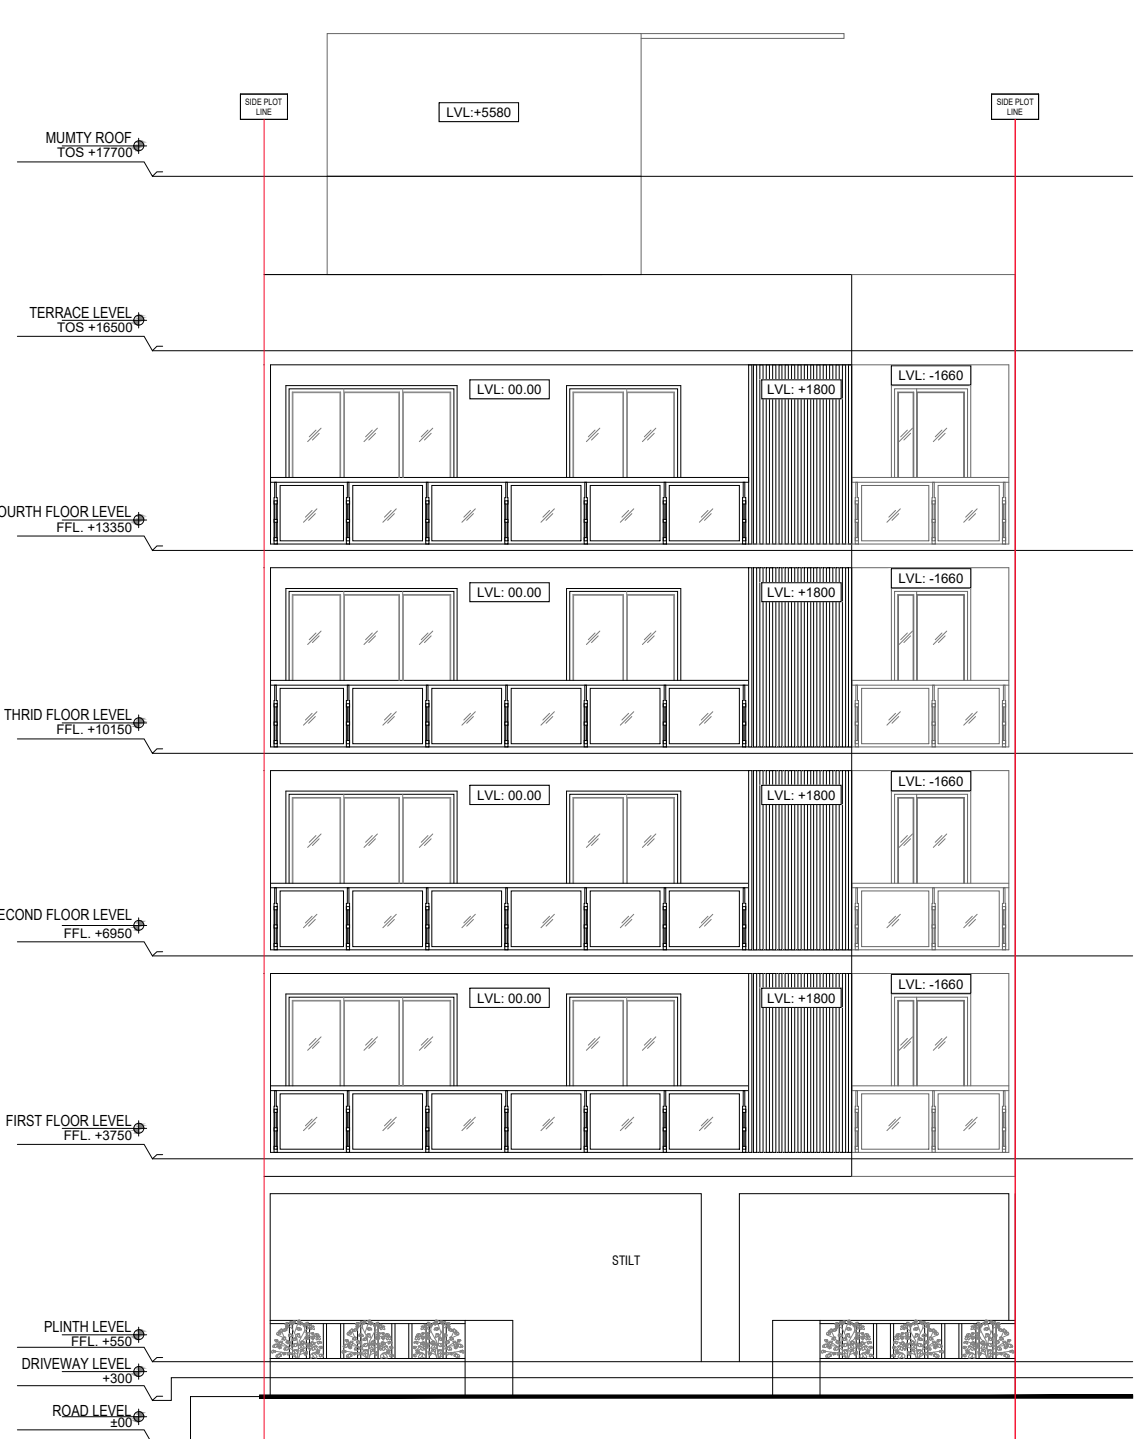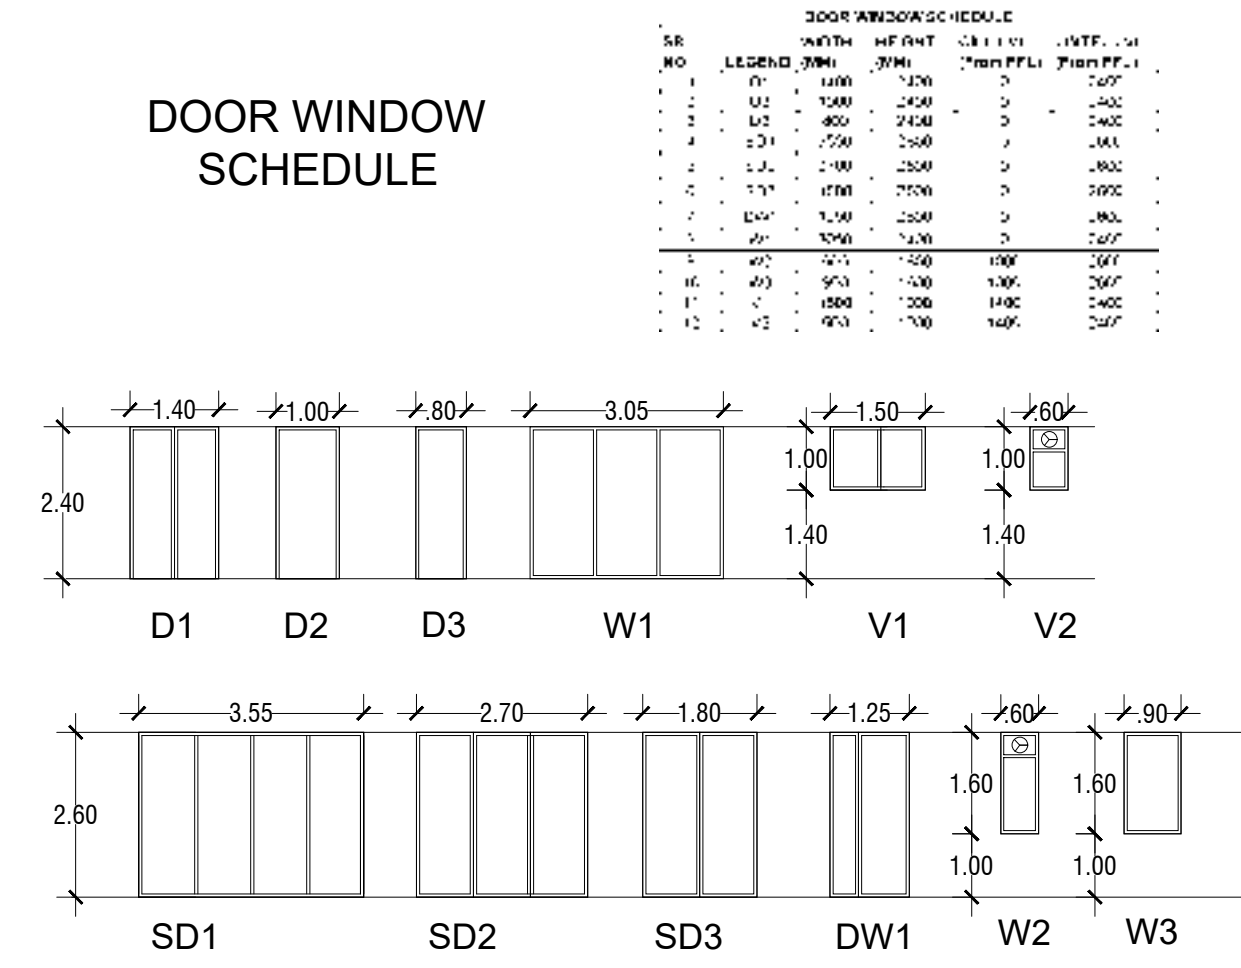


FRONT ELEVATION

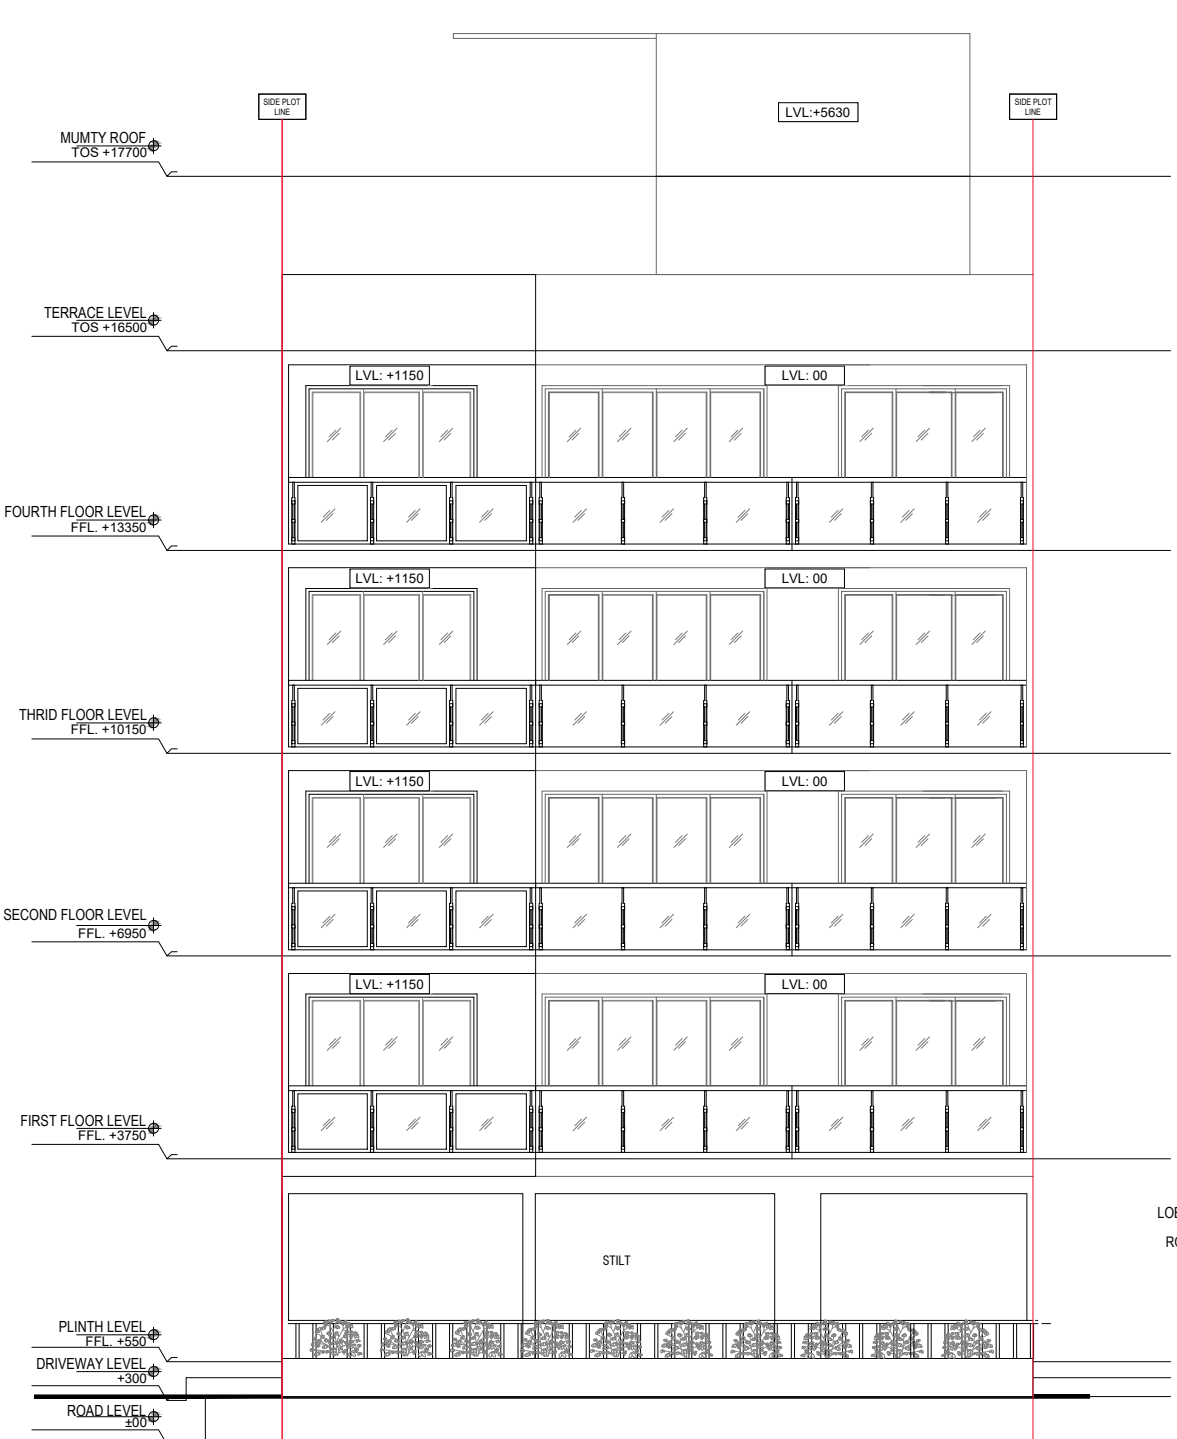

REAR ELEVATION



SECTION 1

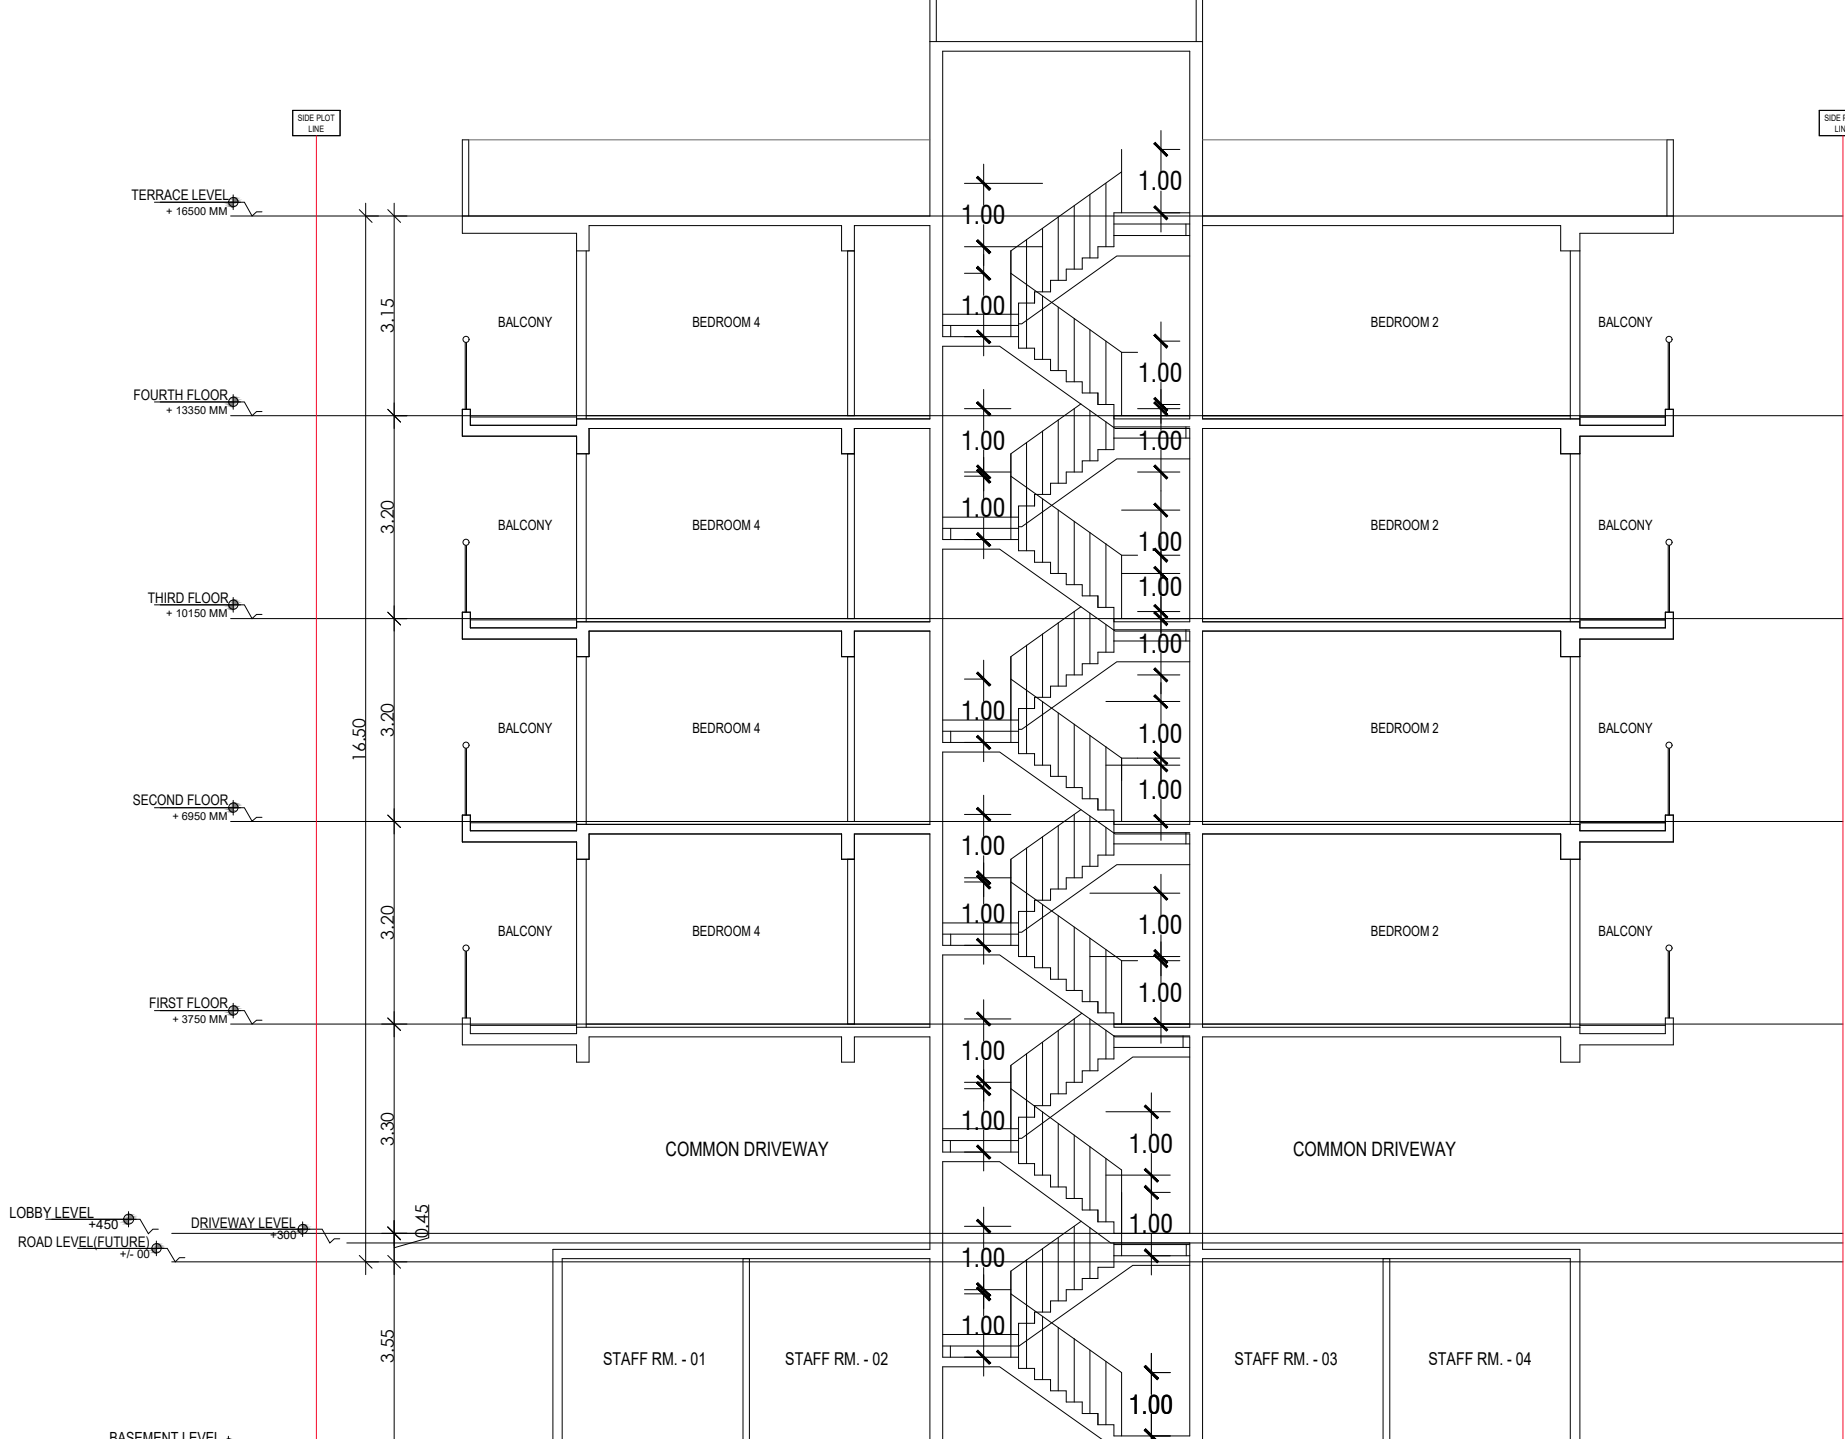

SECTION 2

PLOT TYPE AS PER REVISED ZONING PLAN FOR DLF - 5, GURUGRAM (HARYANA) PLOT NO: B-16/07, AT 9 M WIDE ROAD B-15

Clients :-
M/s DLF LIMITED.

Architects
Arcop Associates Pvt. Ltd.
Plot- 36b, Sec-32, Gurgaon-122001
Ph: 26242090, 26242169

Architect's Signature

Owners' Signature


Project :-
Proposed Residential Building (Independent floors), On Plot No. B-16/07, DLF - 5, Gurugram, Haryana

Drawing Title:-
FLOOR PLANS, ELEVATION & SECTION, SITE PLAN


Date
28-01-2022

Drawing No.
01


SCALE

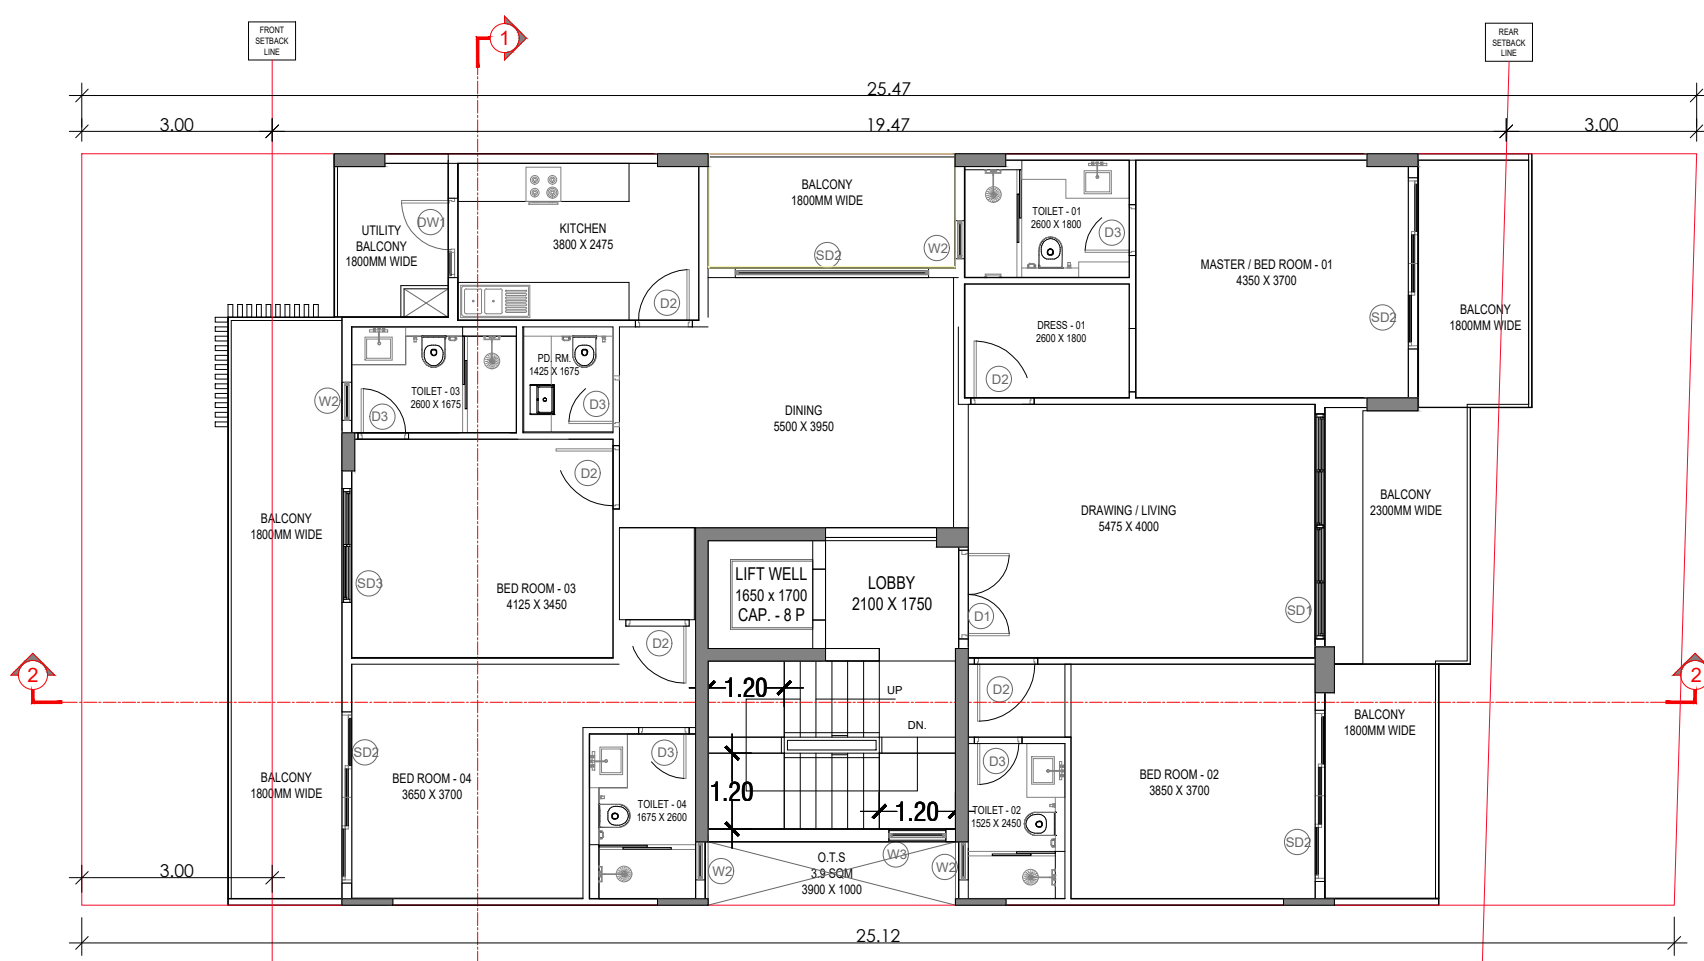


TYPICAL FLOOR PLAN

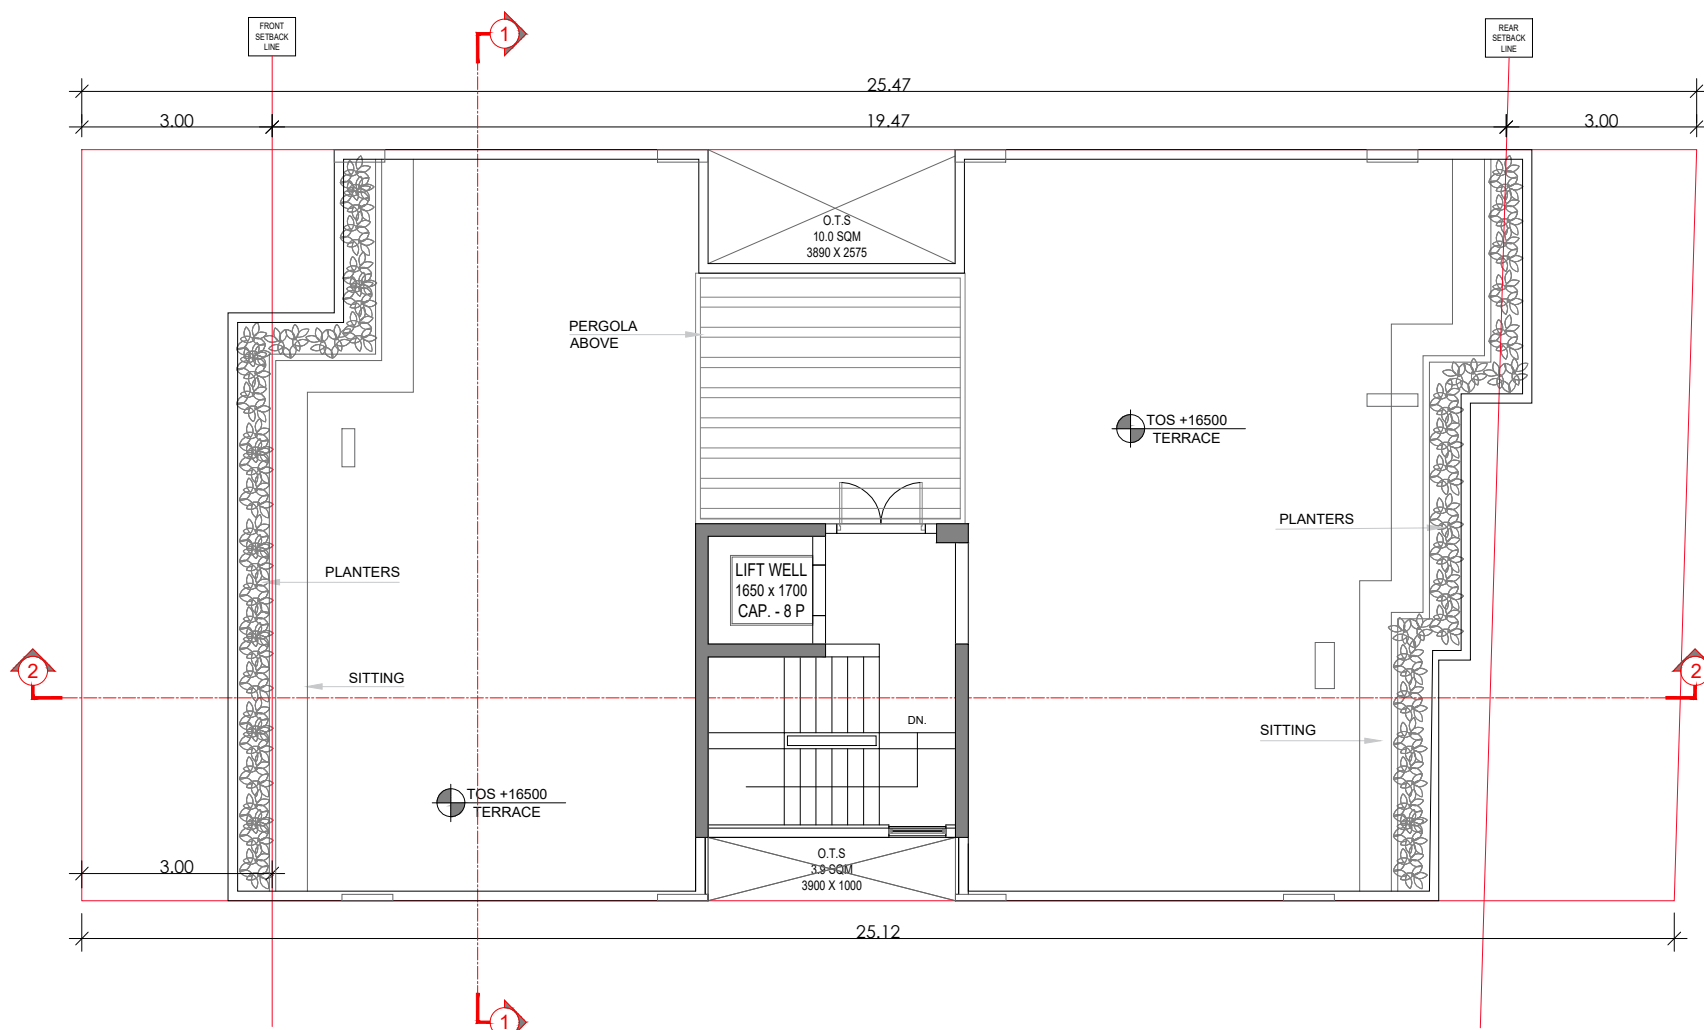


TERRACE FLOOR PLAN

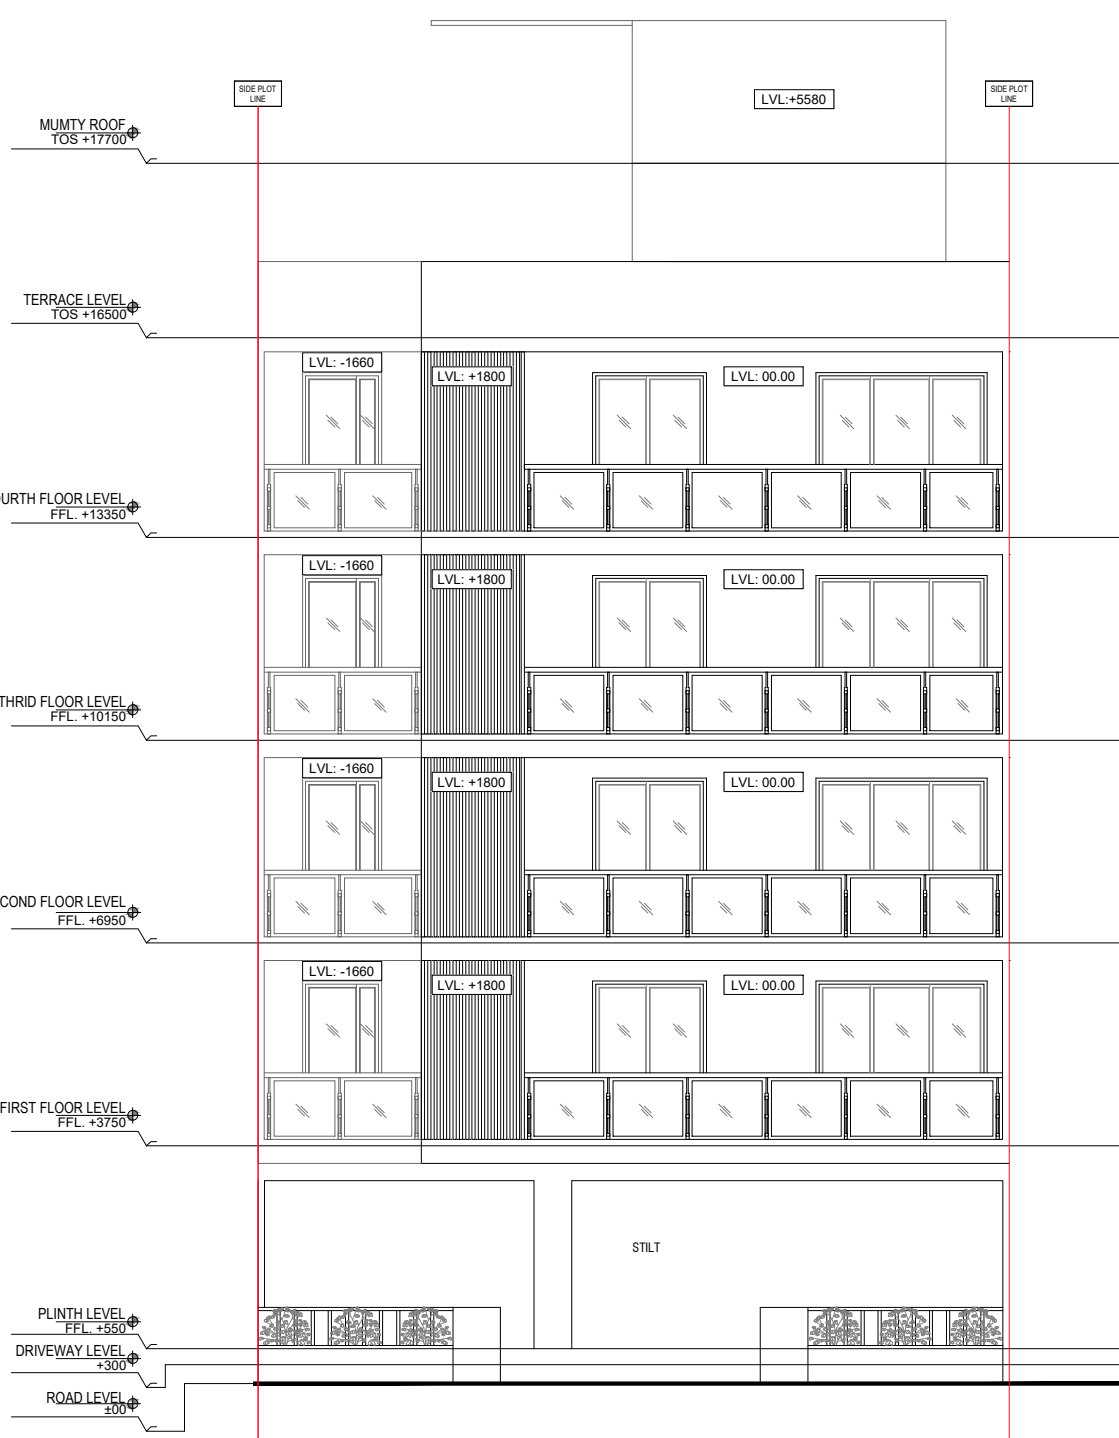


FRONT ELEVATION

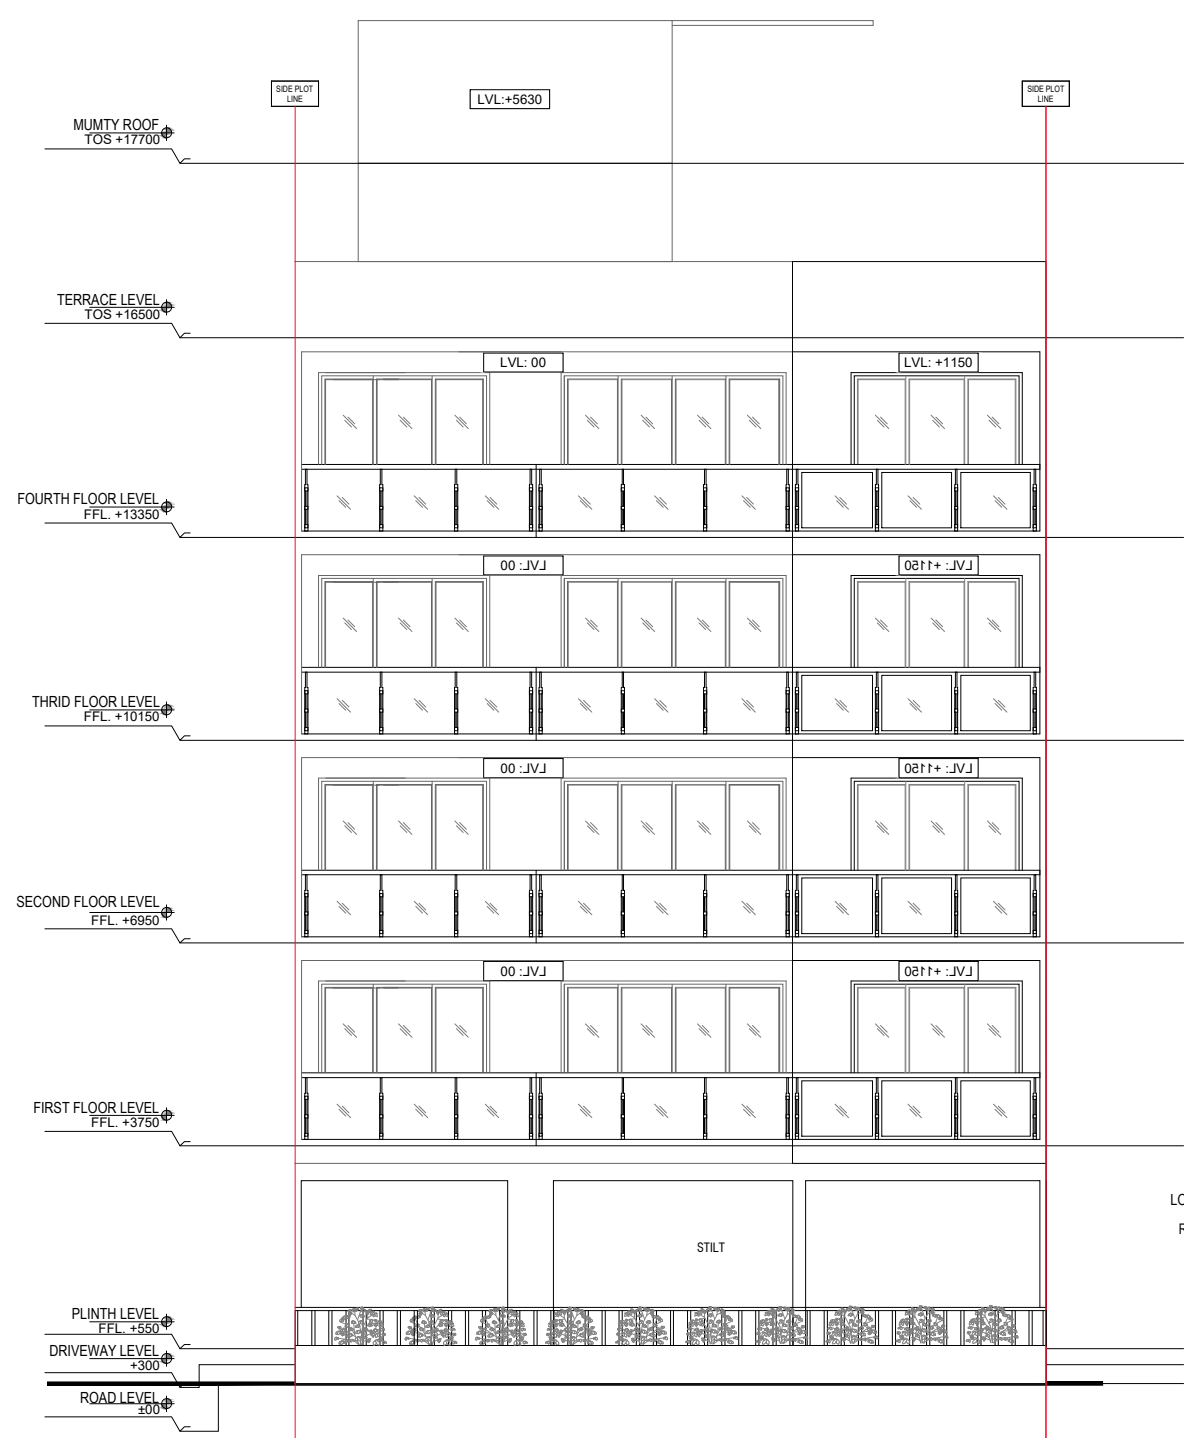

REAR ELEVATION

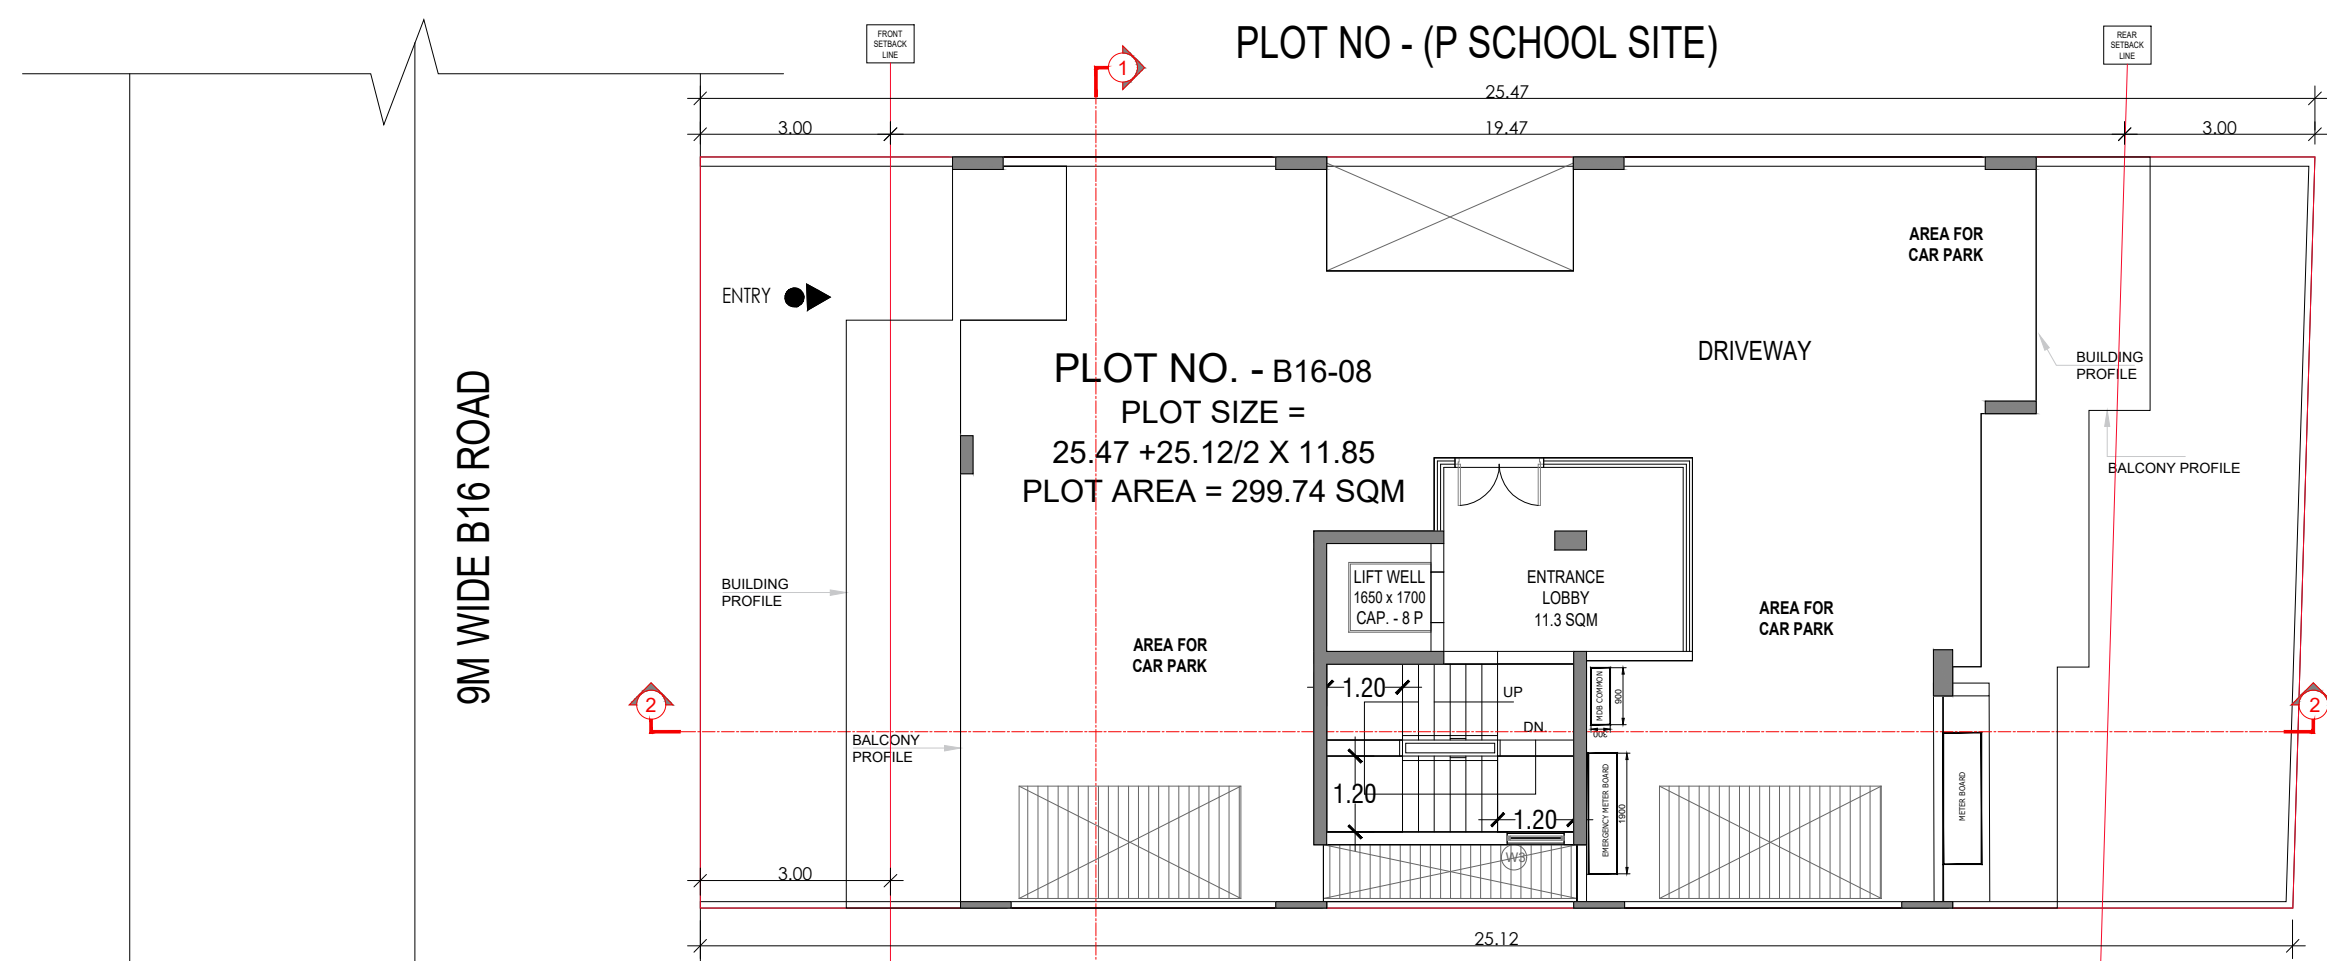


STILT FLOOR PLAN

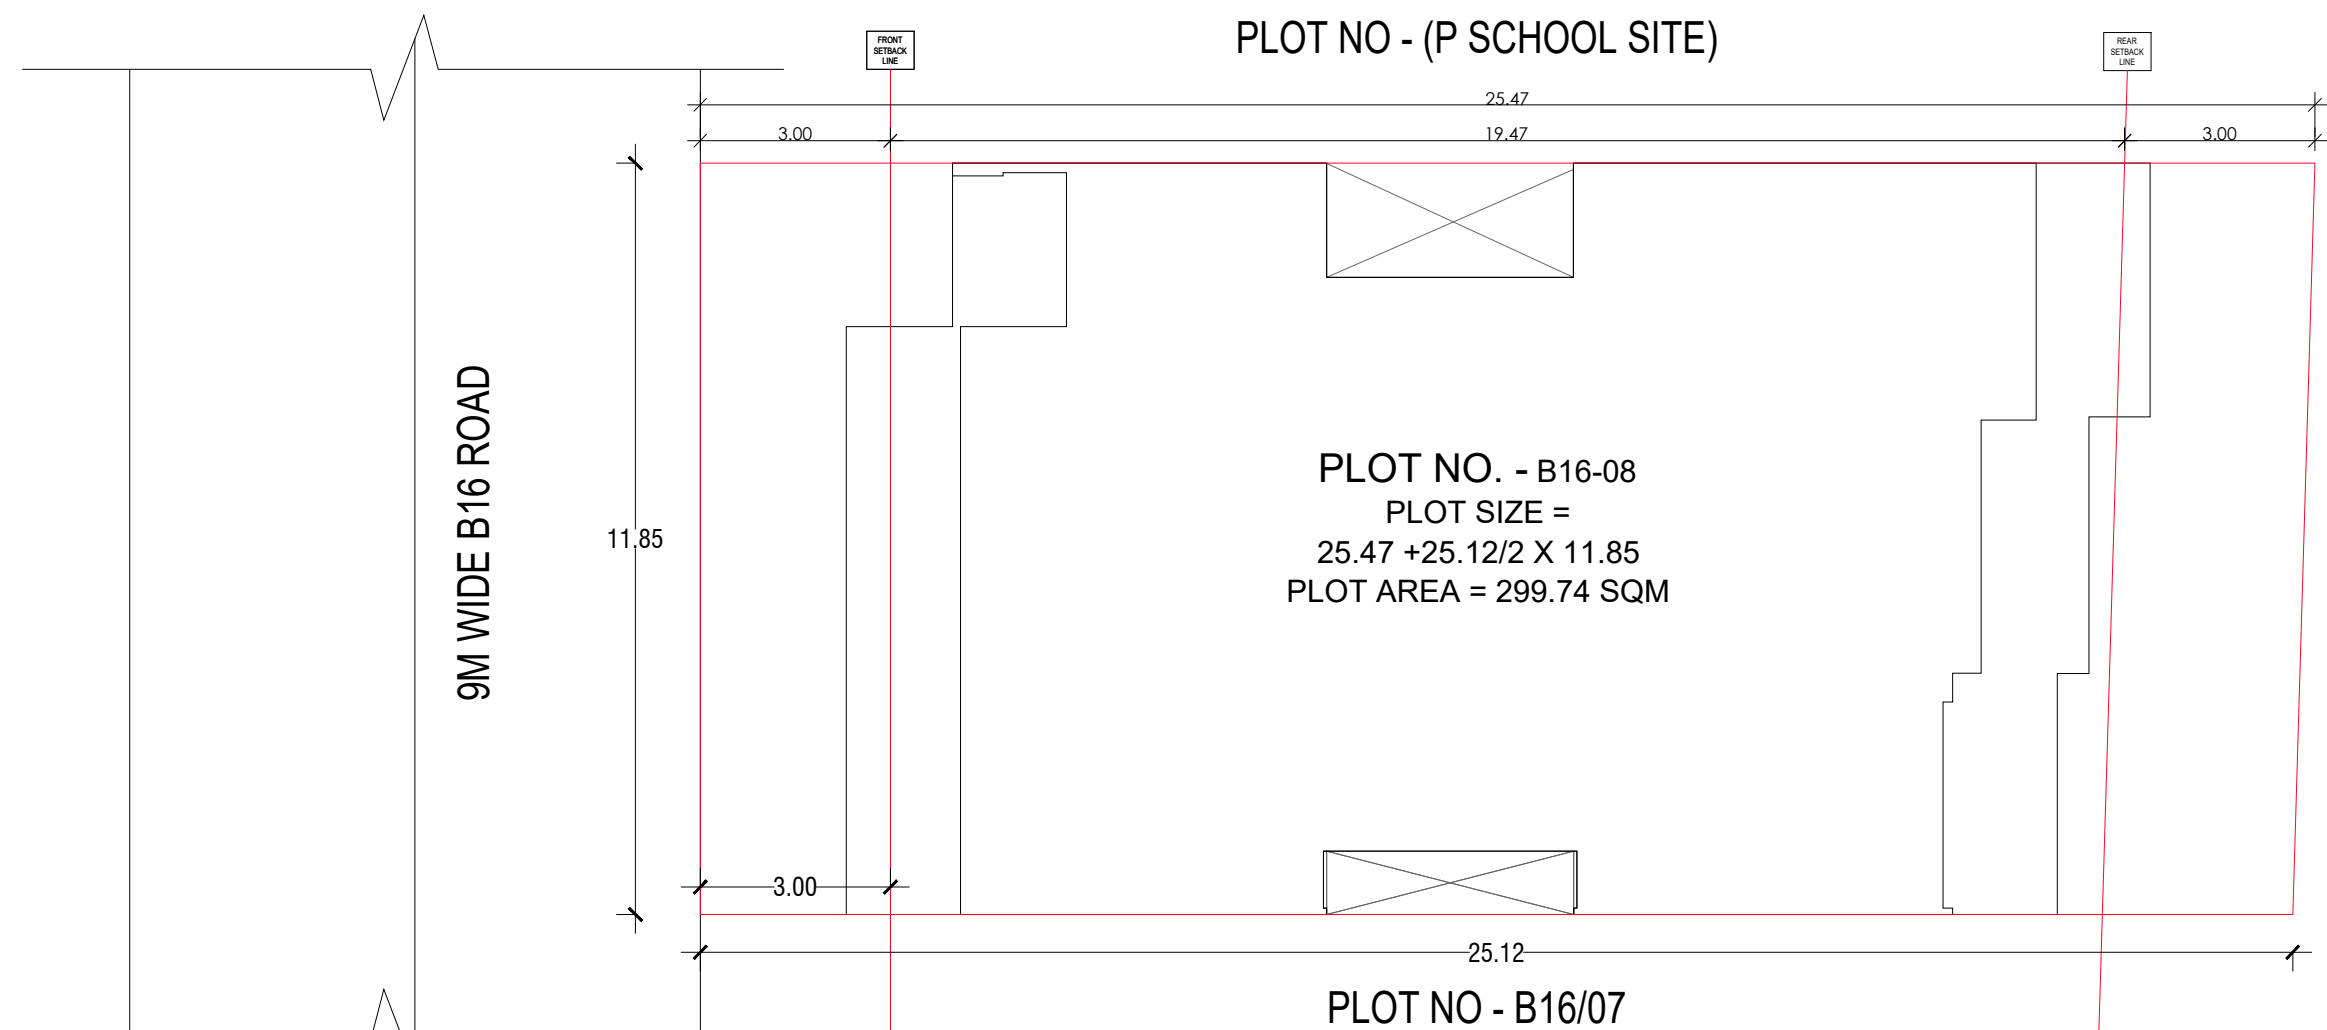


SITE PLAN



SECTION 1

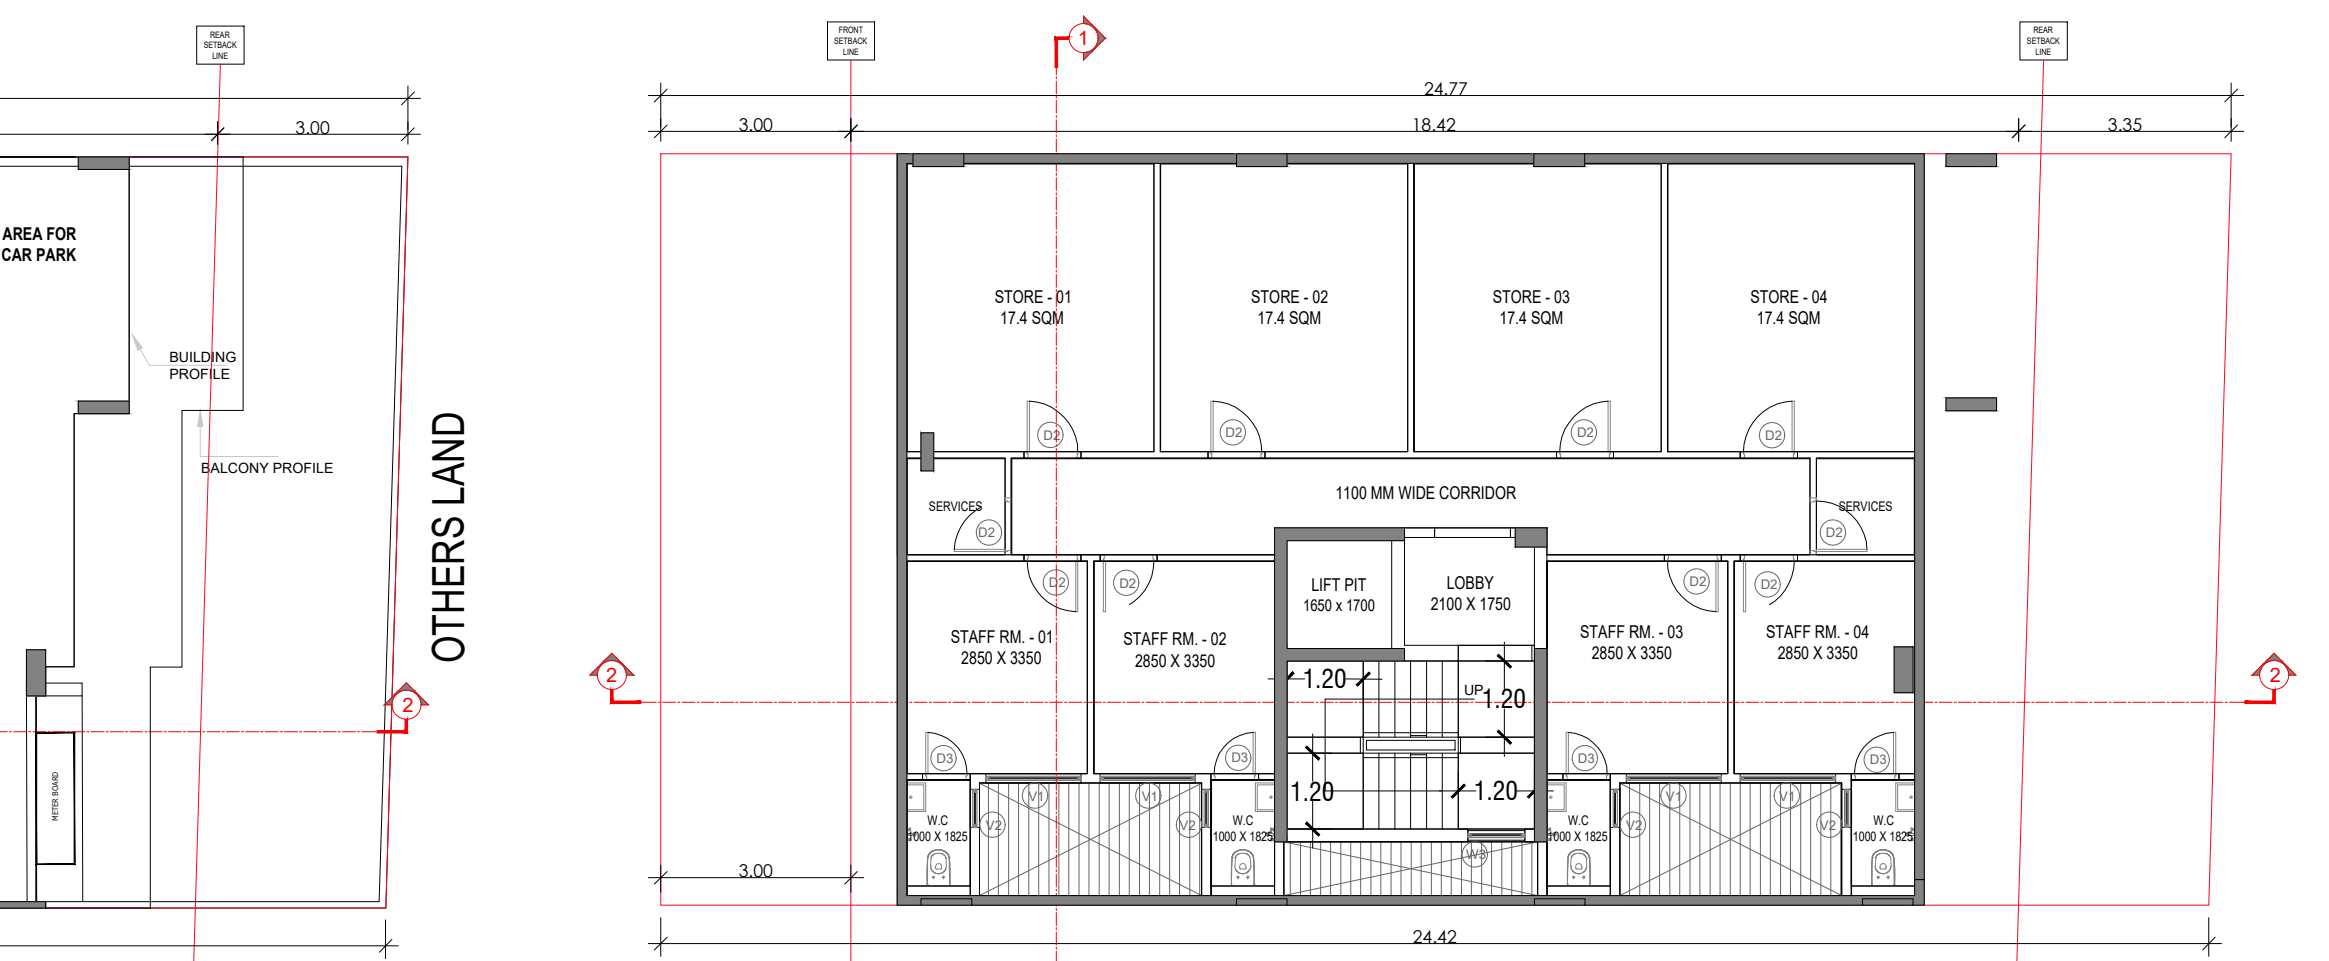

BASEMENT FLOOR PLAN

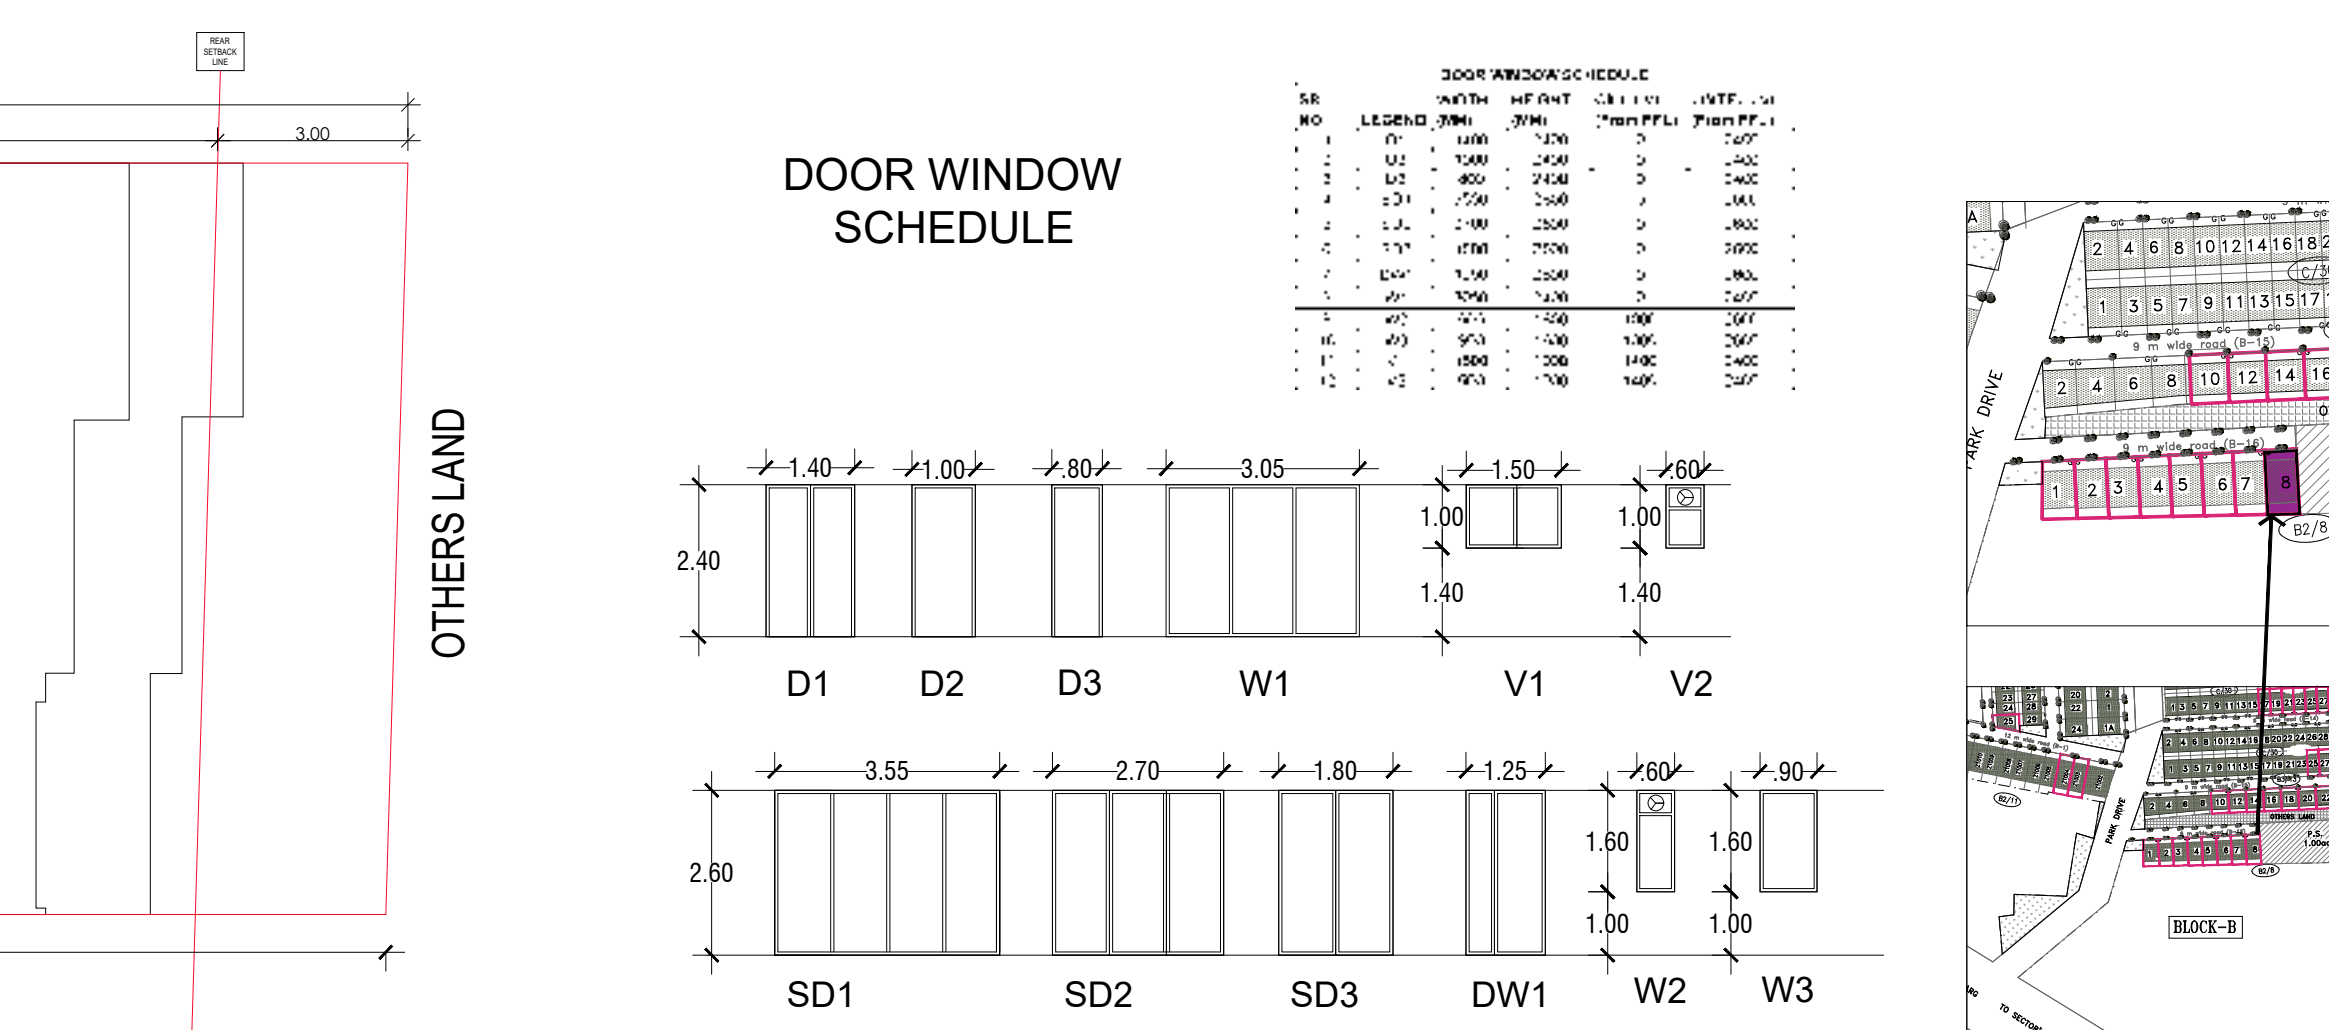

DOOR WINDOW SCHEDULE



SECTION 2



PLOT TYPE AS PER REVISED ZONING PLAN FOR DLF - 5, GURUGRAM (HARYANA) PLOT NO: B-16 /08, AT 9 M WIDE ROAD B-15

Clients :-
M/s DLF LIMITED.

Architects
Arcop Associates Pvt. Ltd.
Plot- 36b, Sec-32, Gurgaon-122001
Ph: 26242090, 26242169

Architect's Signature

Owners' Signature

Project :-
Proposed Residential Building (Independent floors), On Plot No. B-16/08, DLF - 5, Gurugram, Haryana

Drawing Title:-
FLOOR PLANS, ELEVATION & SECTION, SITE PLAN

Date
02-02-2022
Drawing No.
01
SCALE