


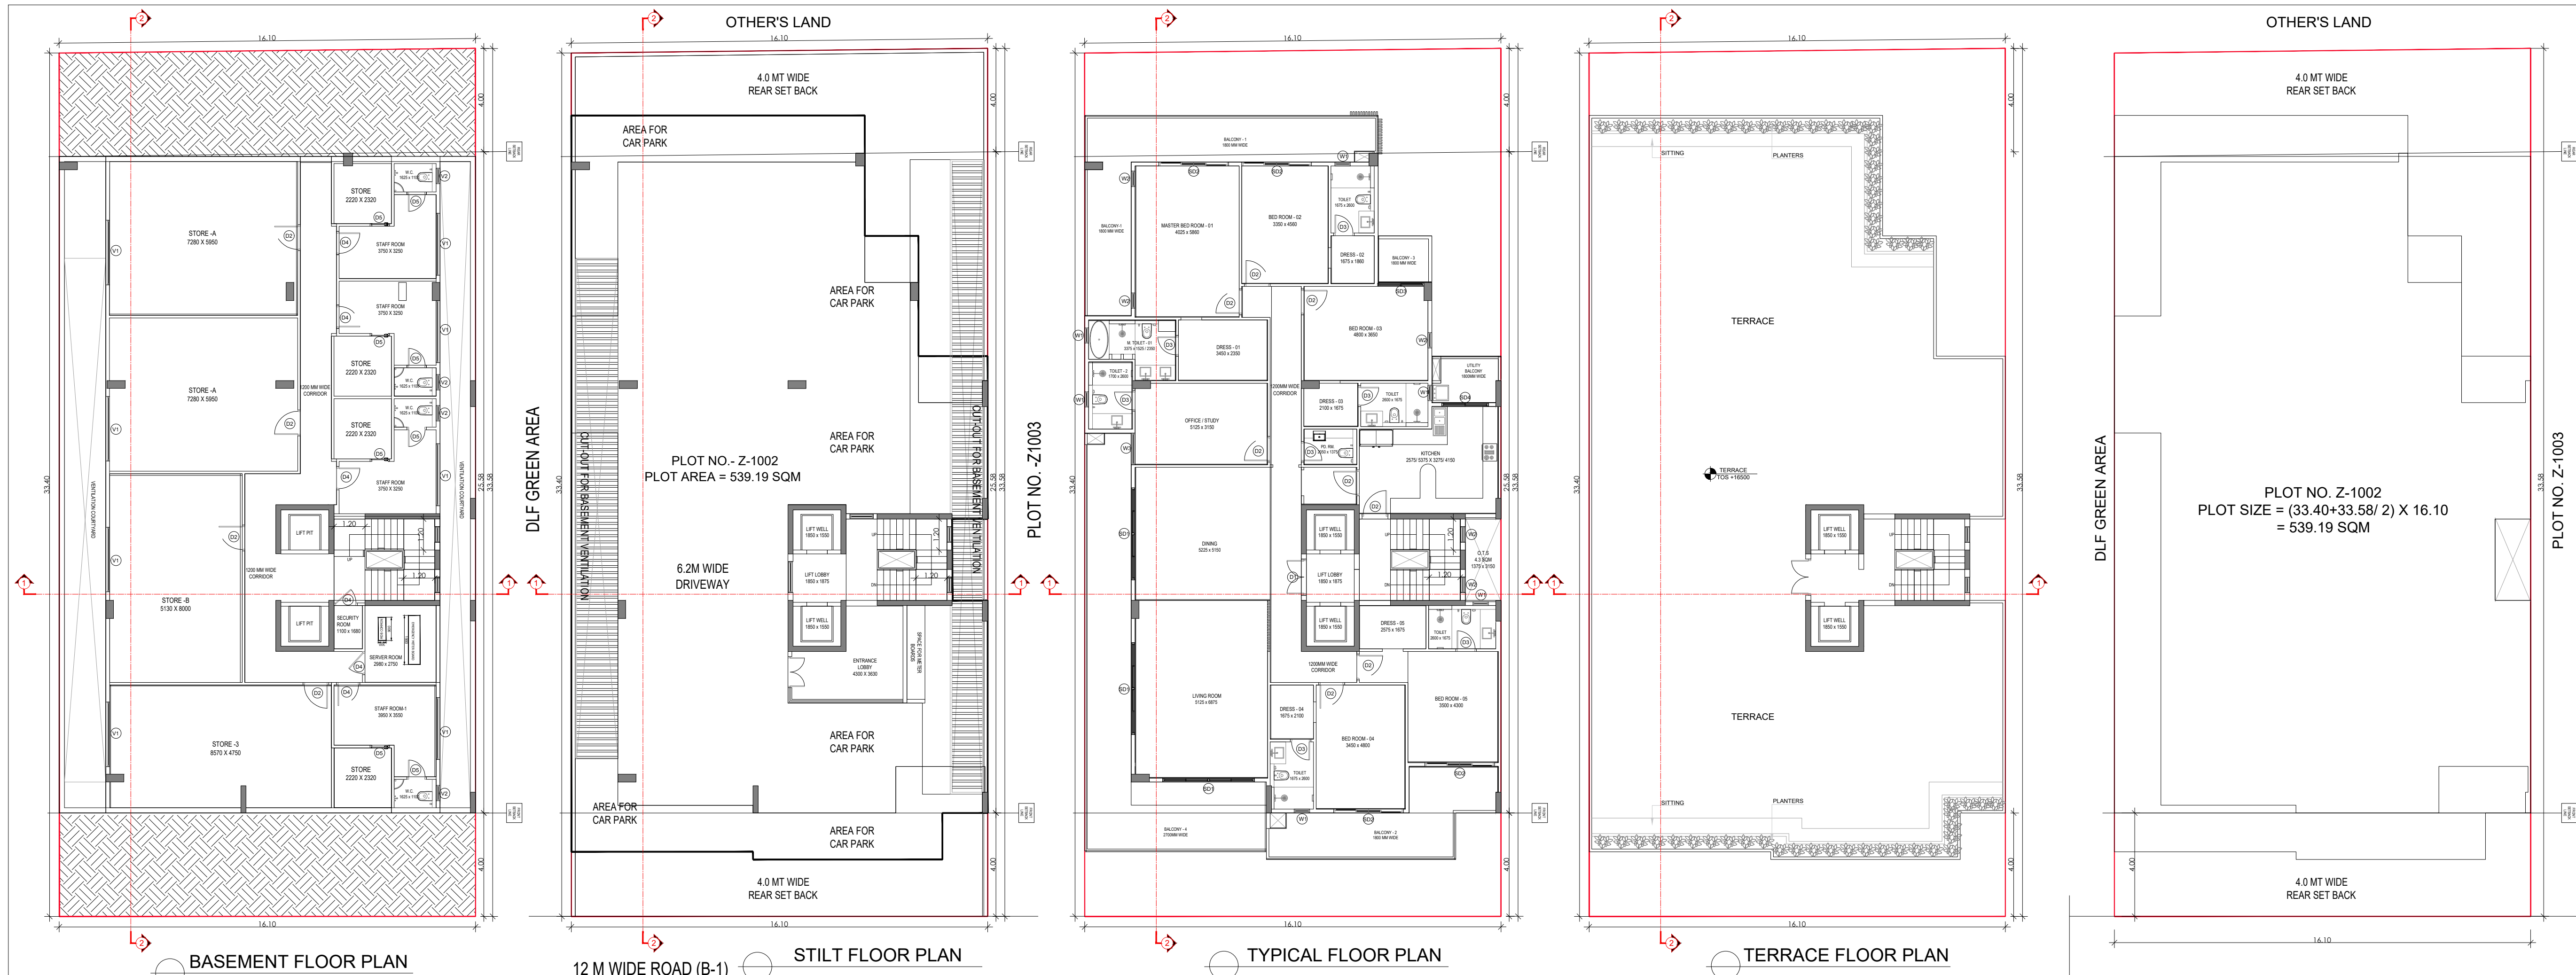


BASEMENT FLOOR PLAN


12 M WIDE ROAD (B-1) STILT FLOOR PLAN

TYPICAL FLOOR PLAN


TERRACE FLOOR PLAN

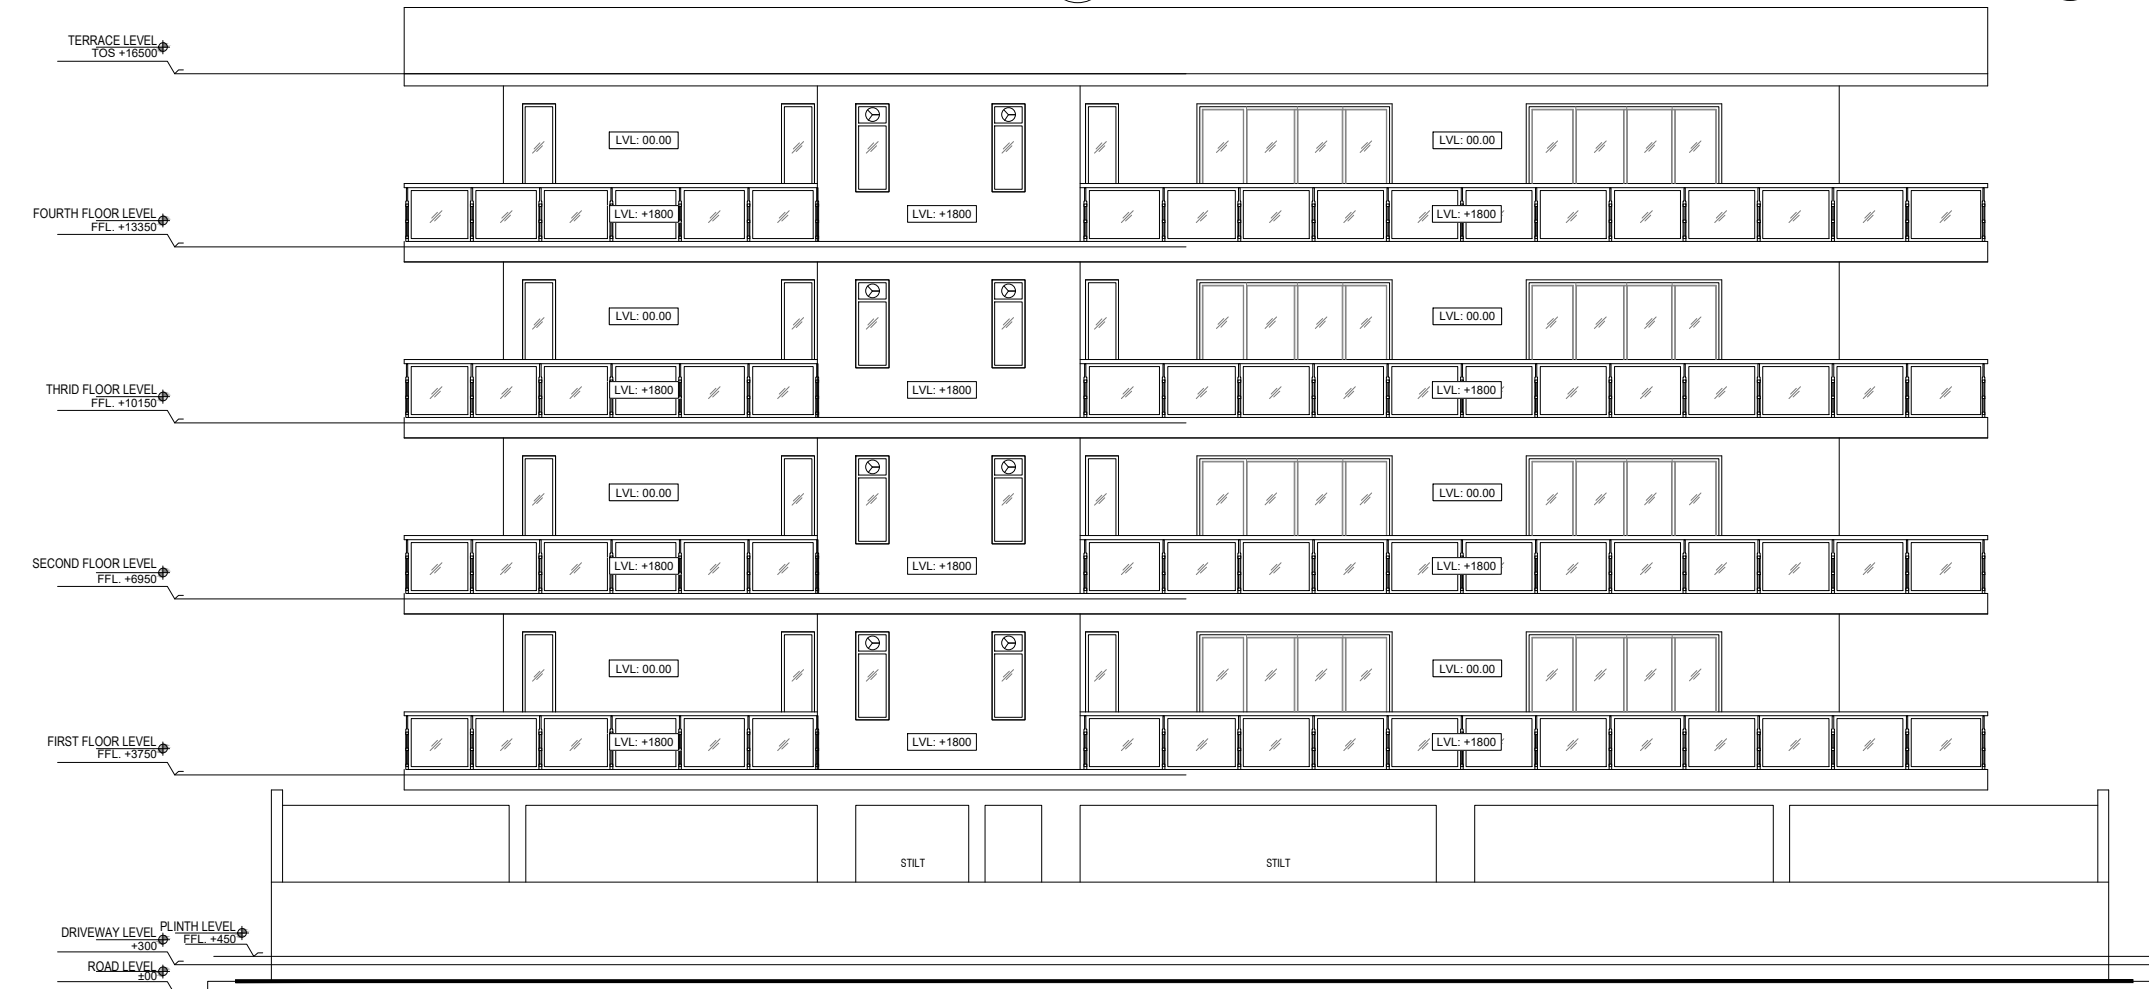


SIDE ELEVATION

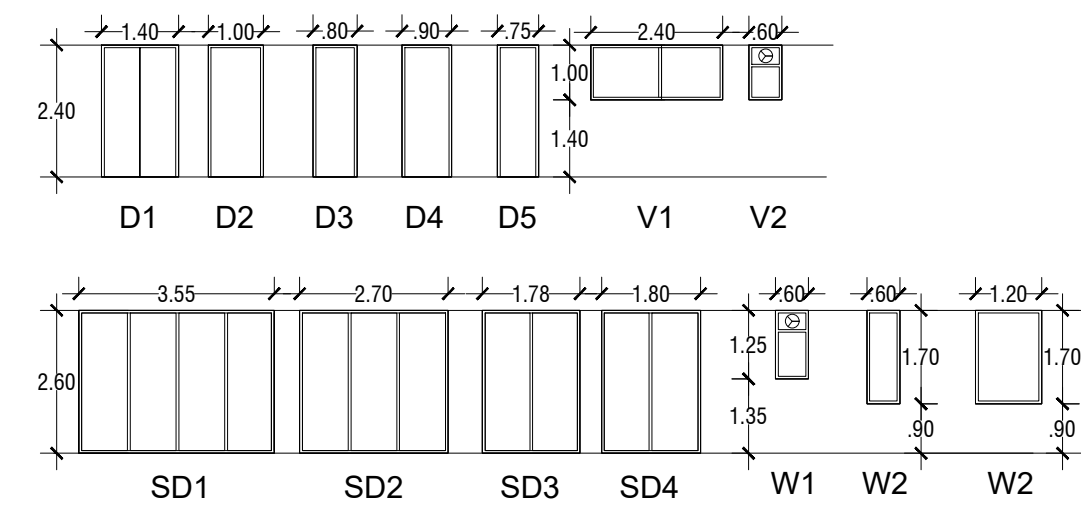


DOOR WINDOW SCHEDULE

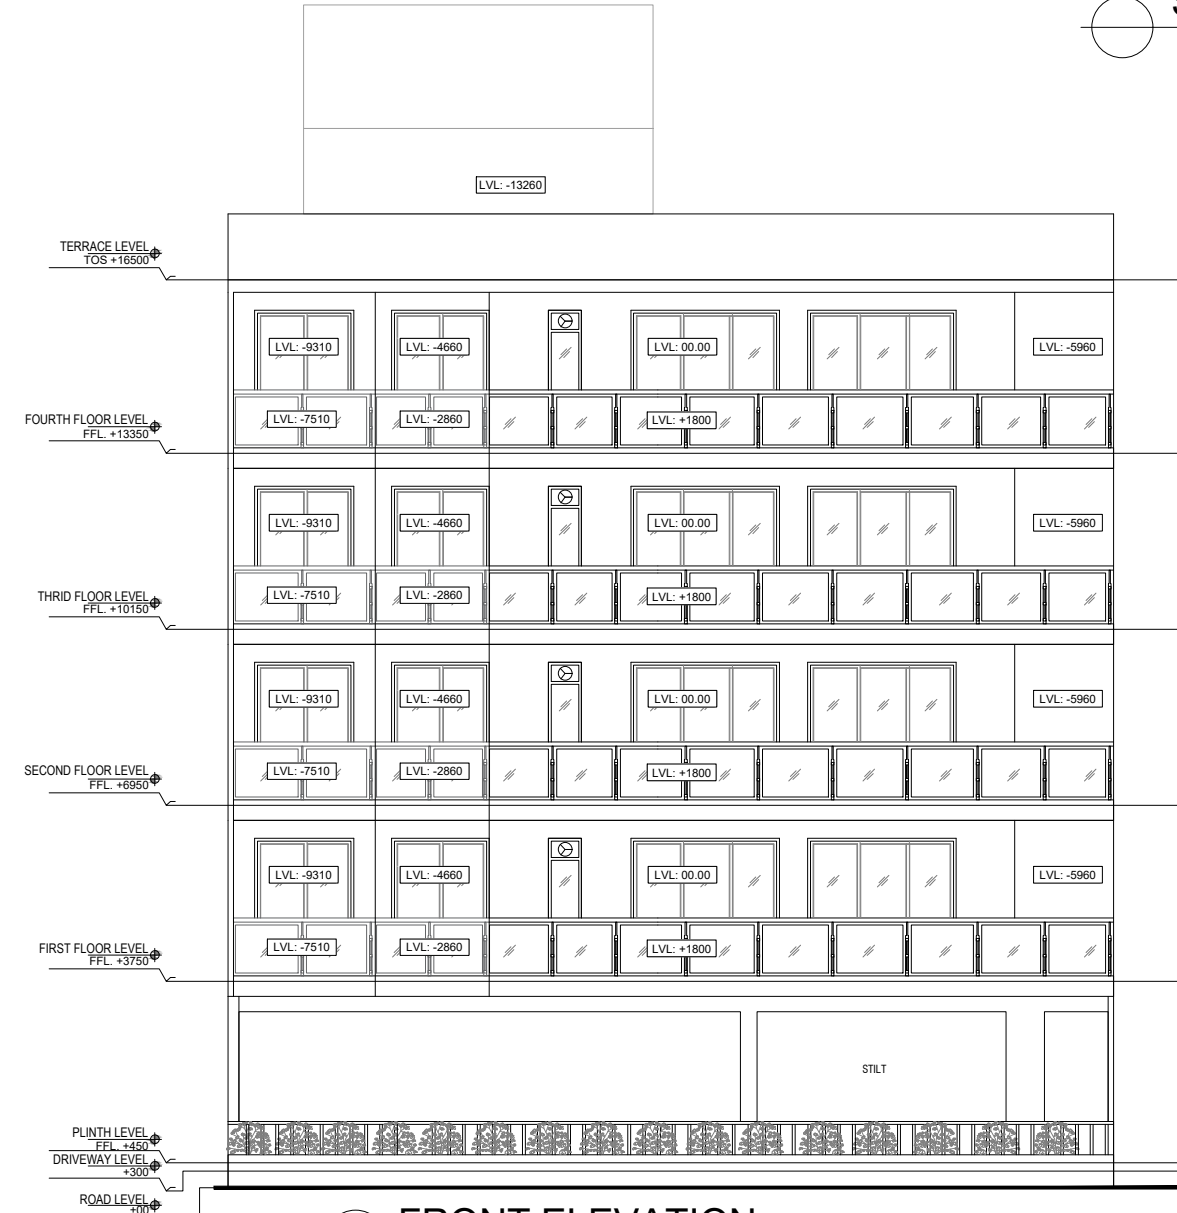


FRONT ELEVATION

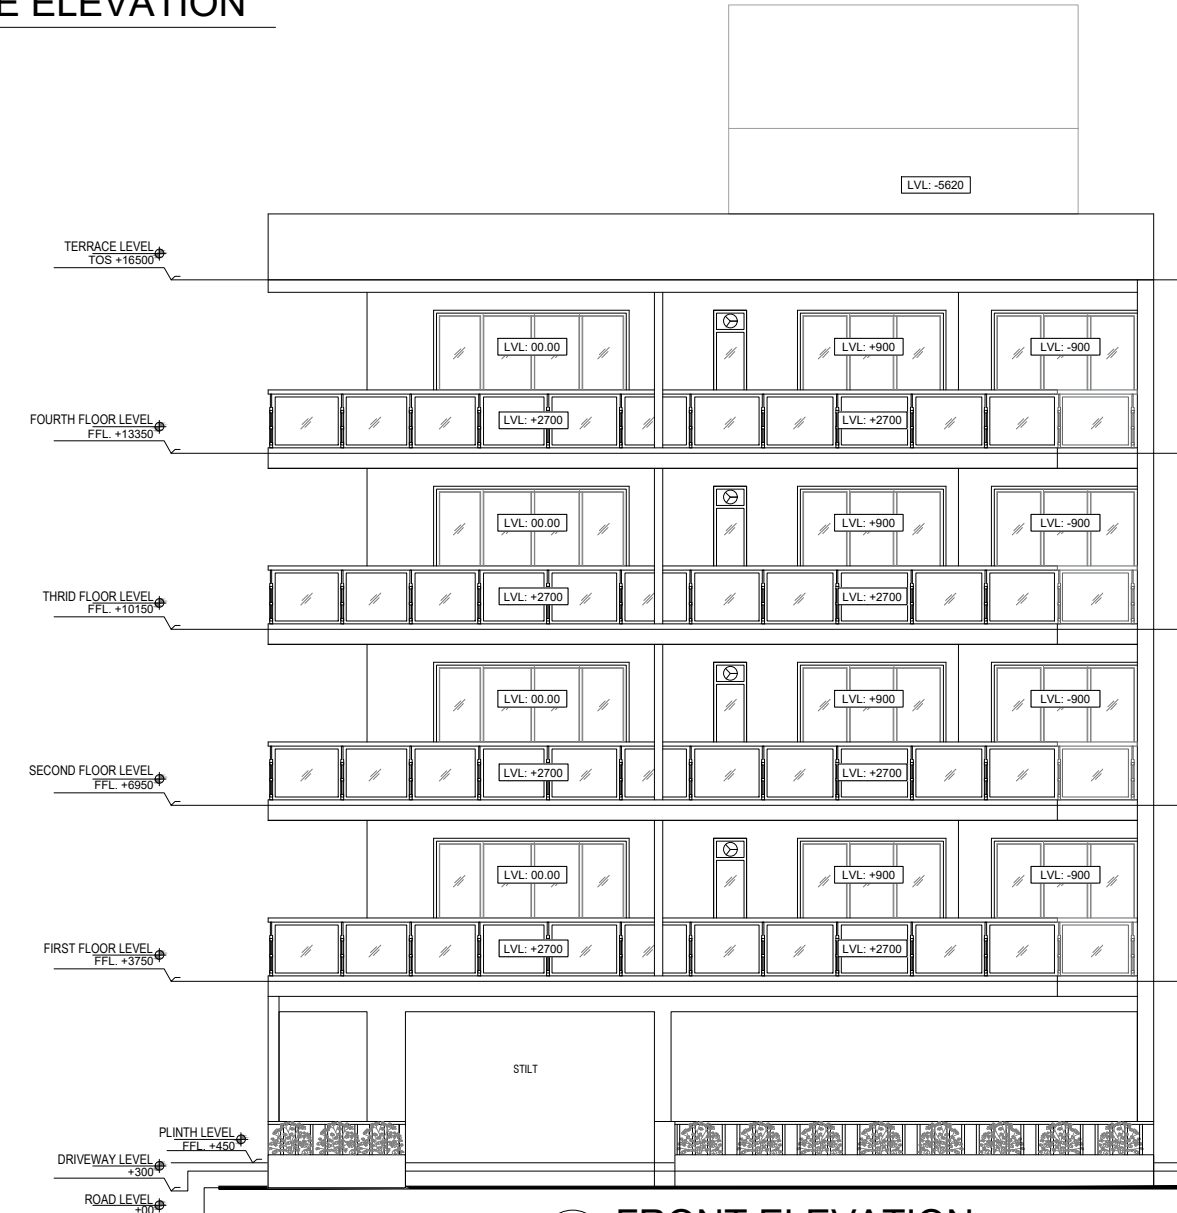

FRONT ELEVATION

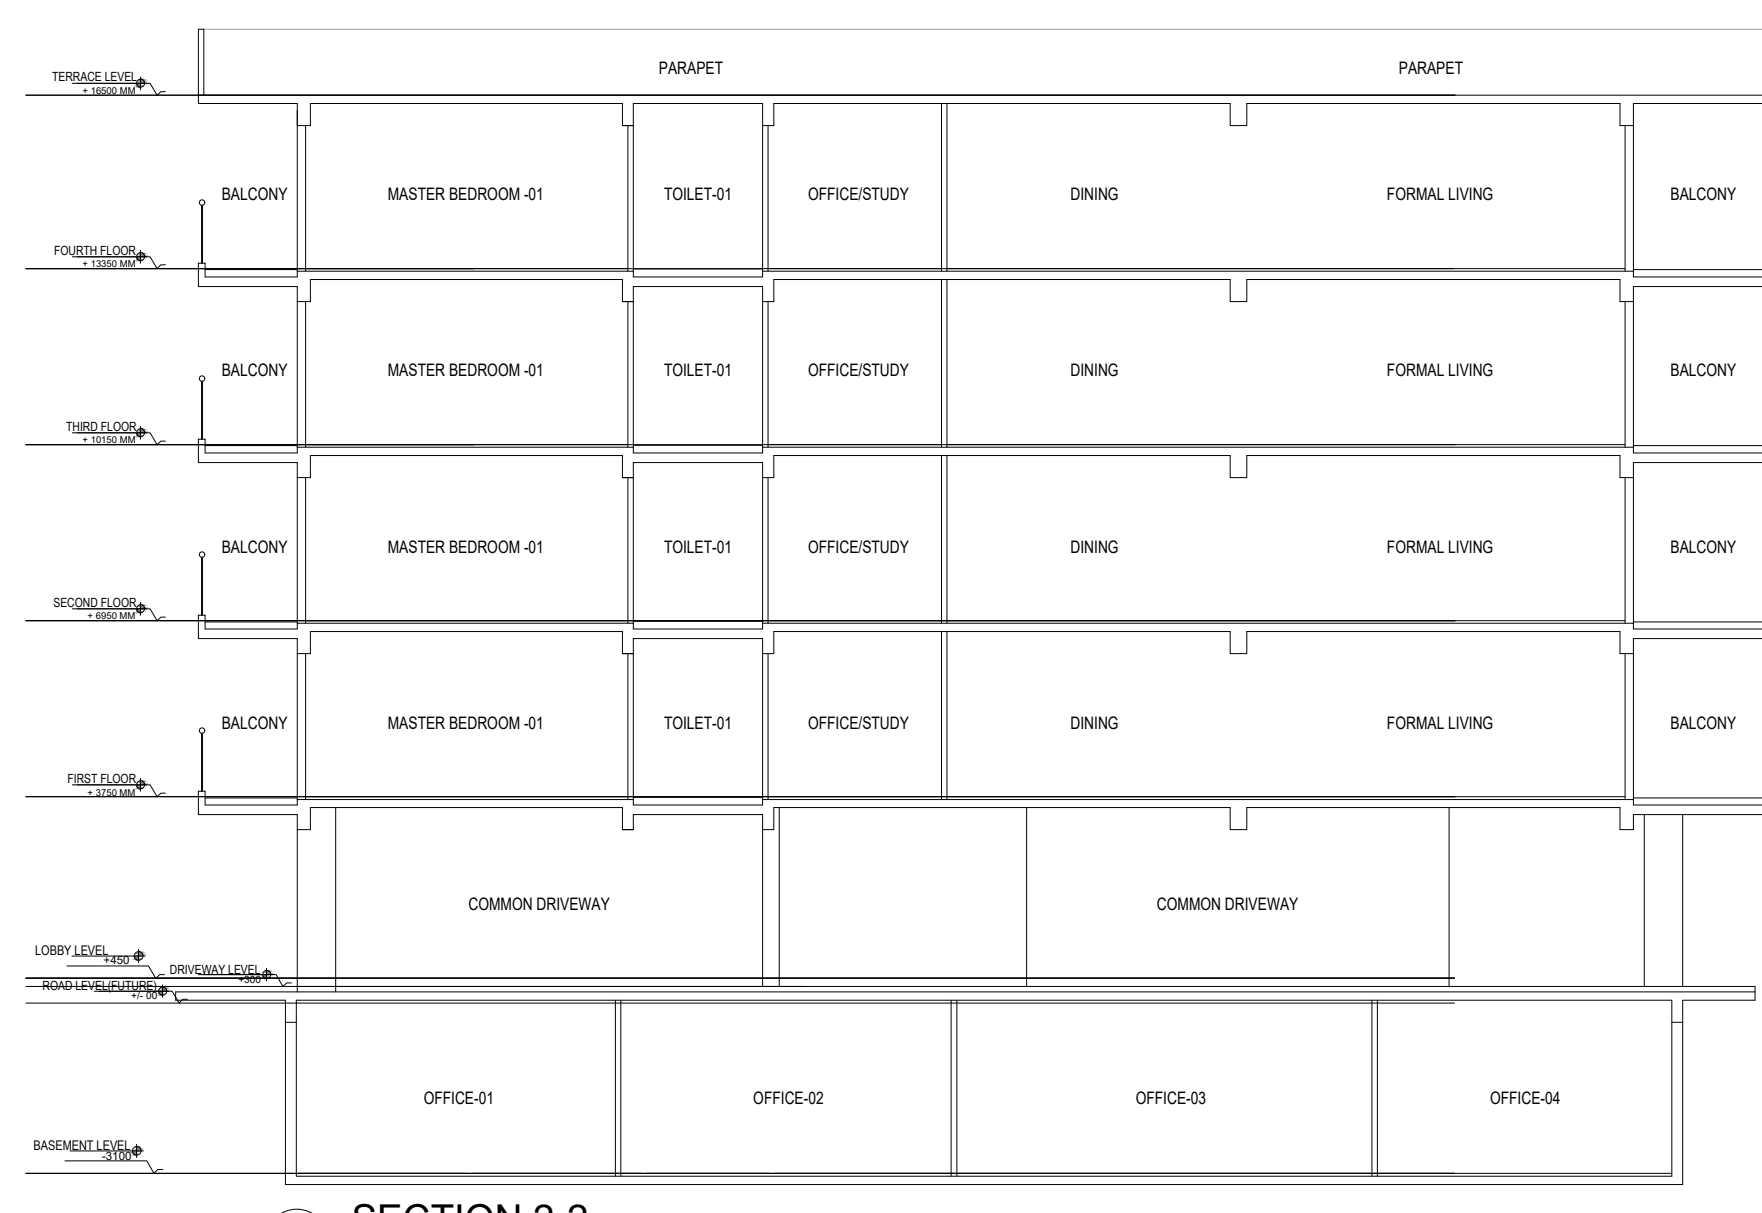

SECTION 2-2

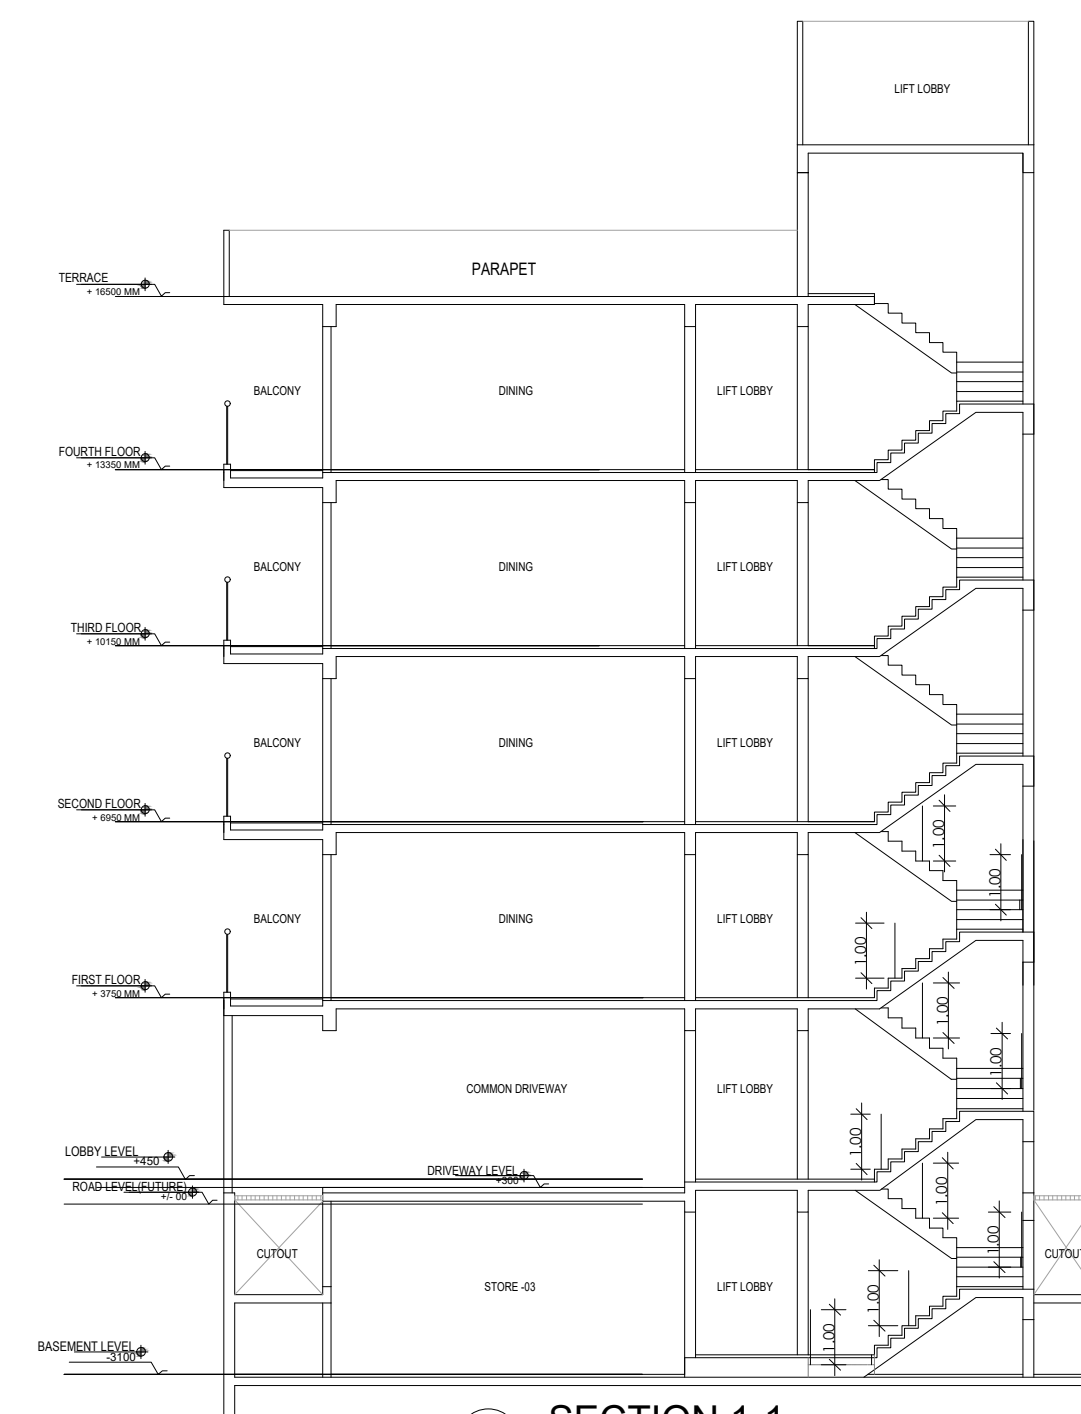

SECTION 1-1



PLOT TYPE AS PER REVISED ZONING PLAN FOR DLF - 5, GURUGRAM (HARYANA) PLOT NO: Z-1002, AT 12 M WIDE ROAD B-1

Clients :-
M/s DLF LIMITED.

Architects
Acrop Associates Pvt. Ltd.
Plot- 36b, Sec-32, Gurgaon-122001
Ph: 26242050, 26242189

Architect's Signature


Owners' Signature



Project :-
Proposed Residential Building (Independent floors), On Plot No. Z-1002, DLF - 5, Gurugram, Haryana

Drawing Title:-
FLOOR PLANS, ELEVATION & SECTION, SITE PLAN


Date
04-02-2022

Drawing No.
01


SCALE

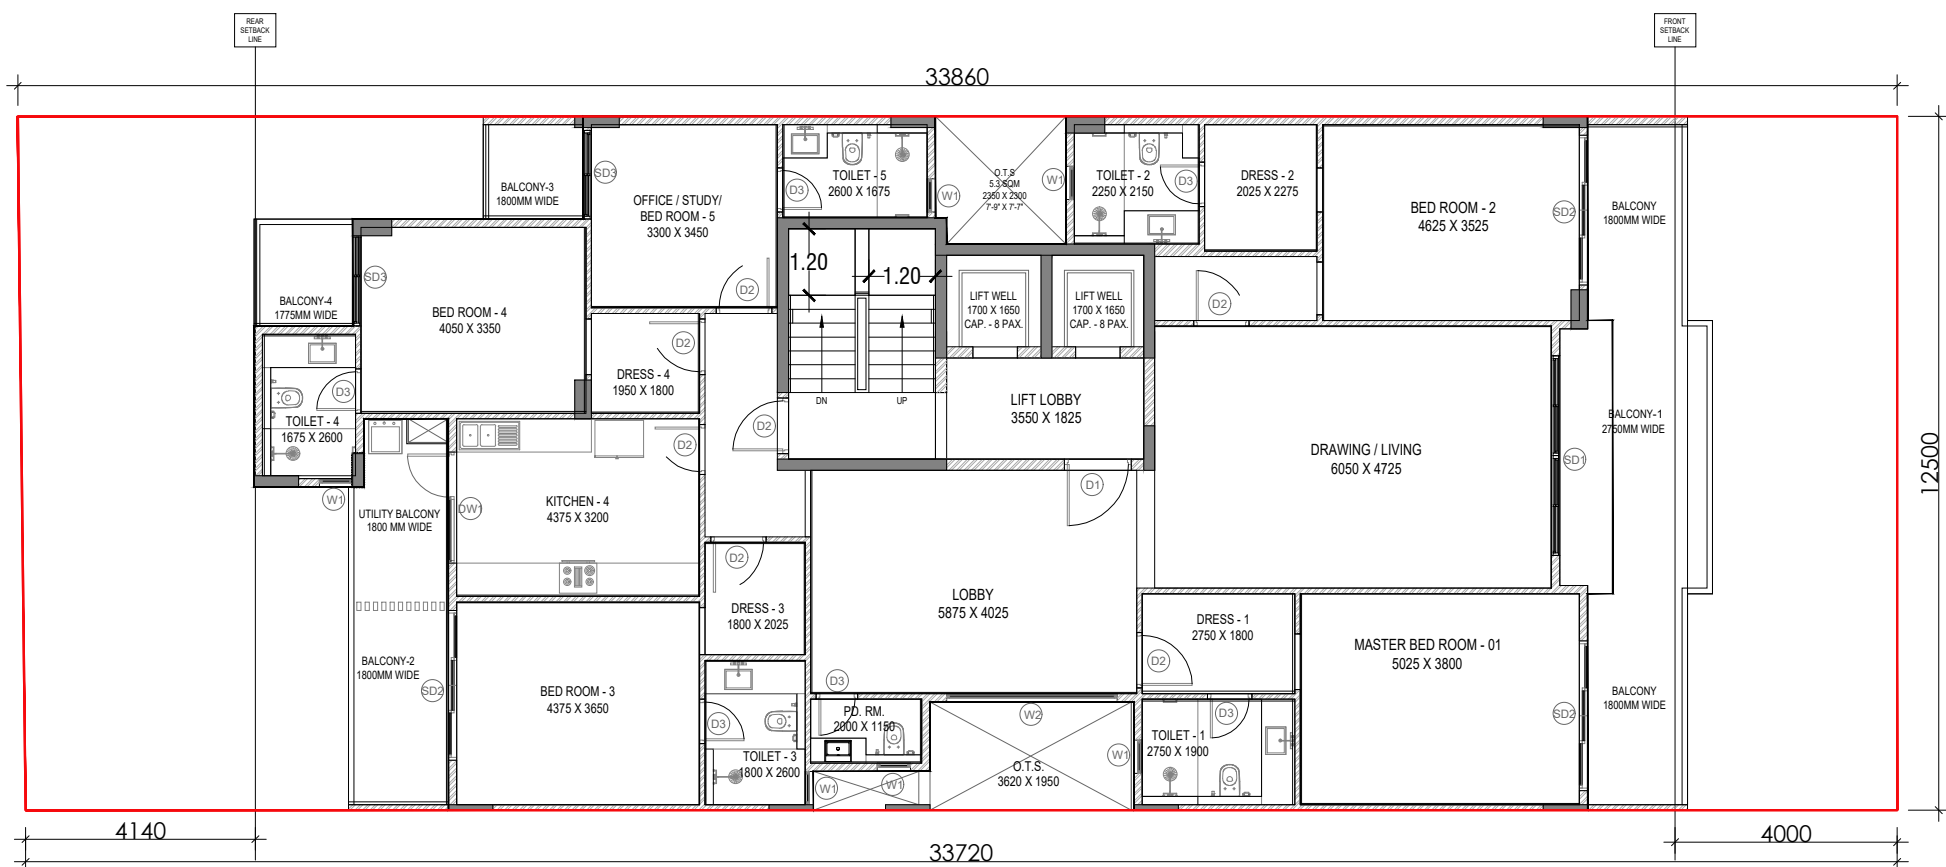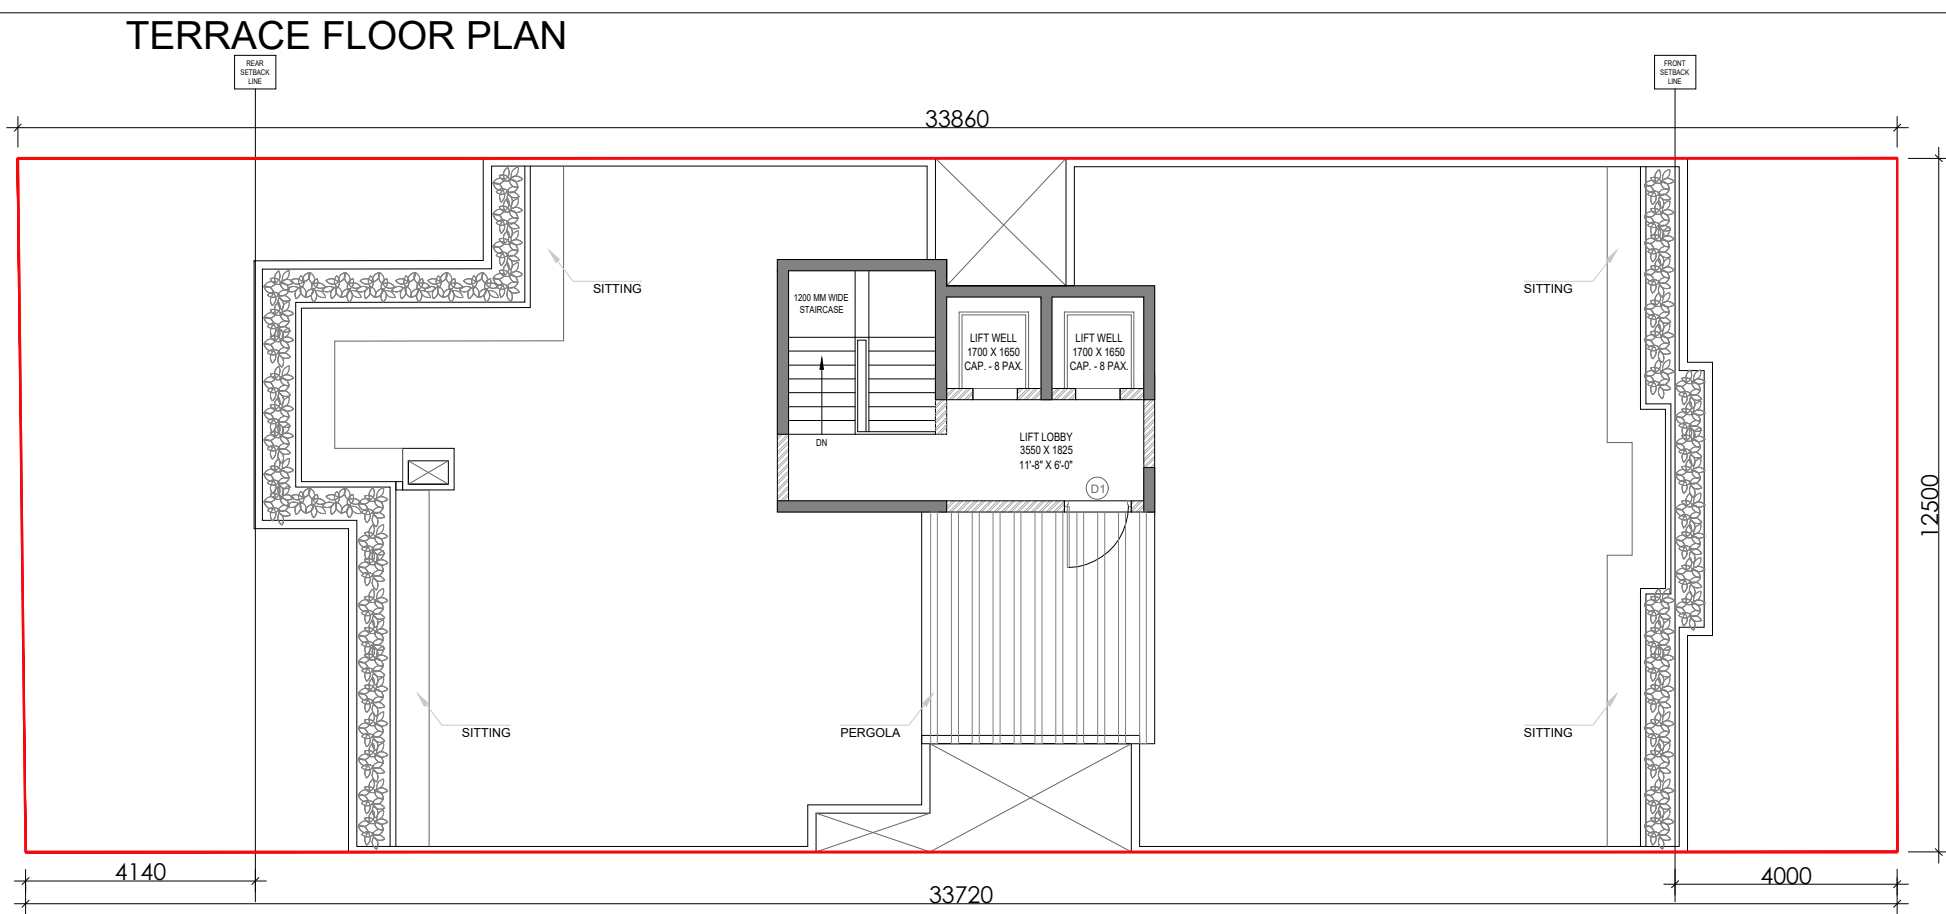


TYPICAL FLOOR PLAN

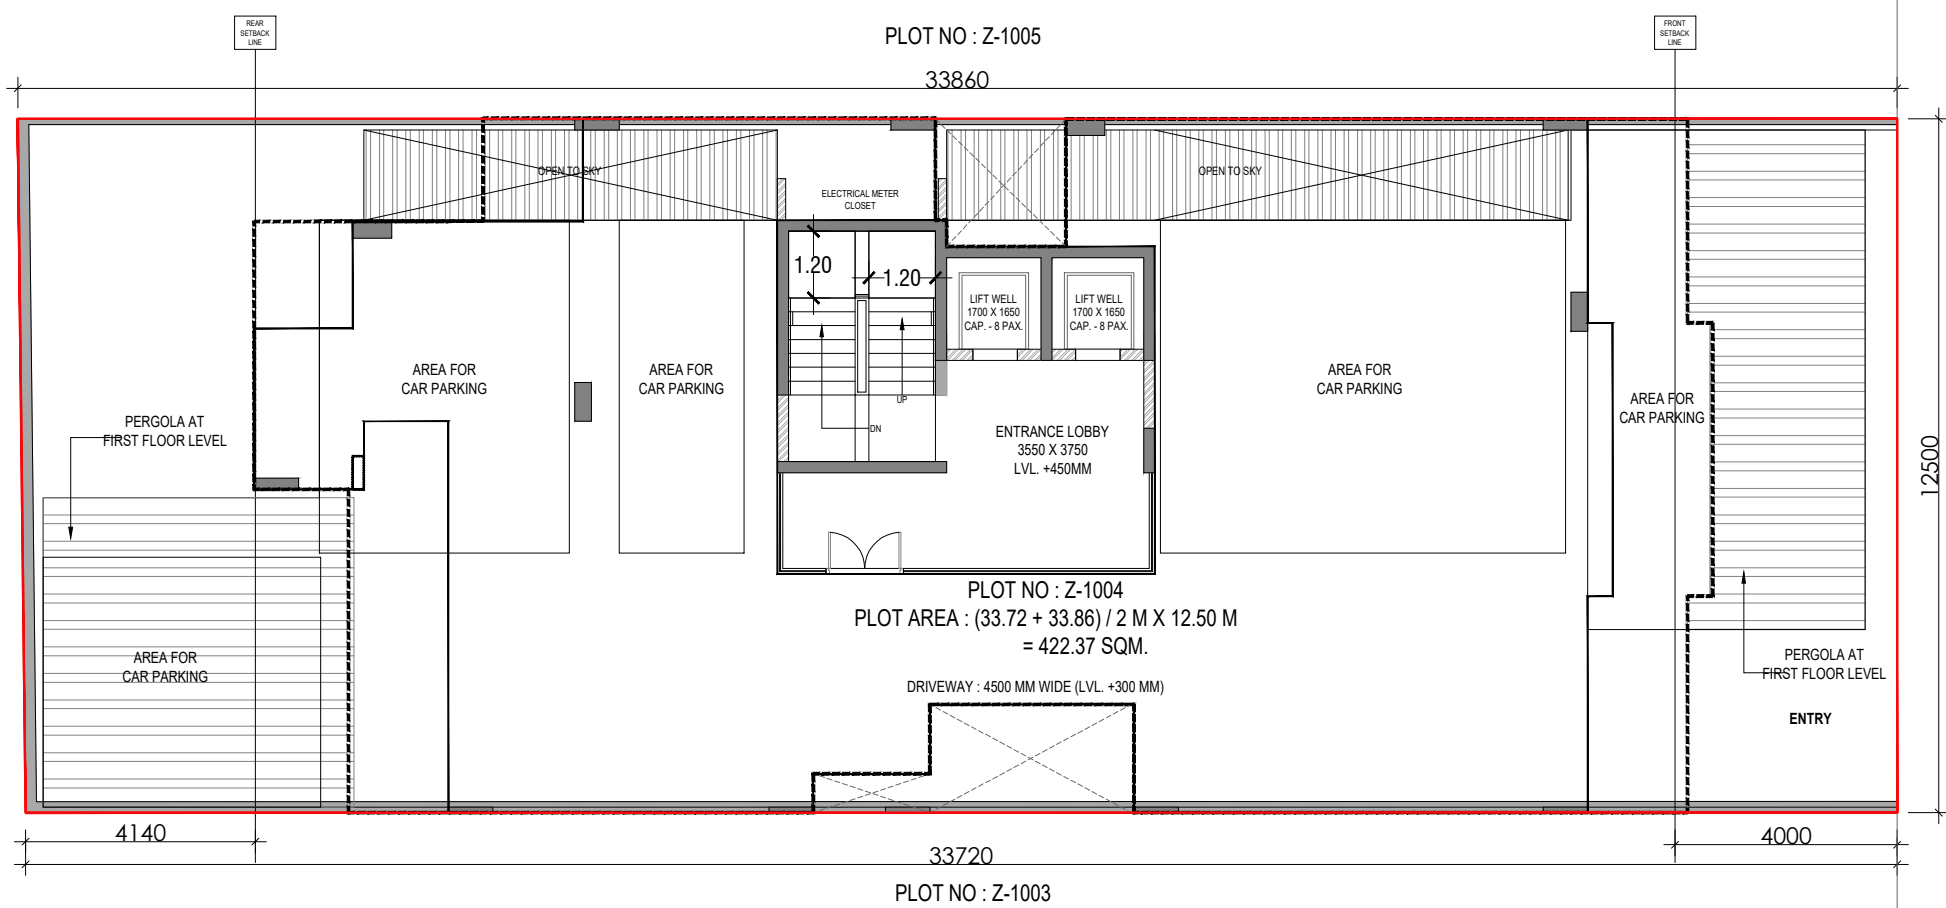


STILT FLOOR PLAN

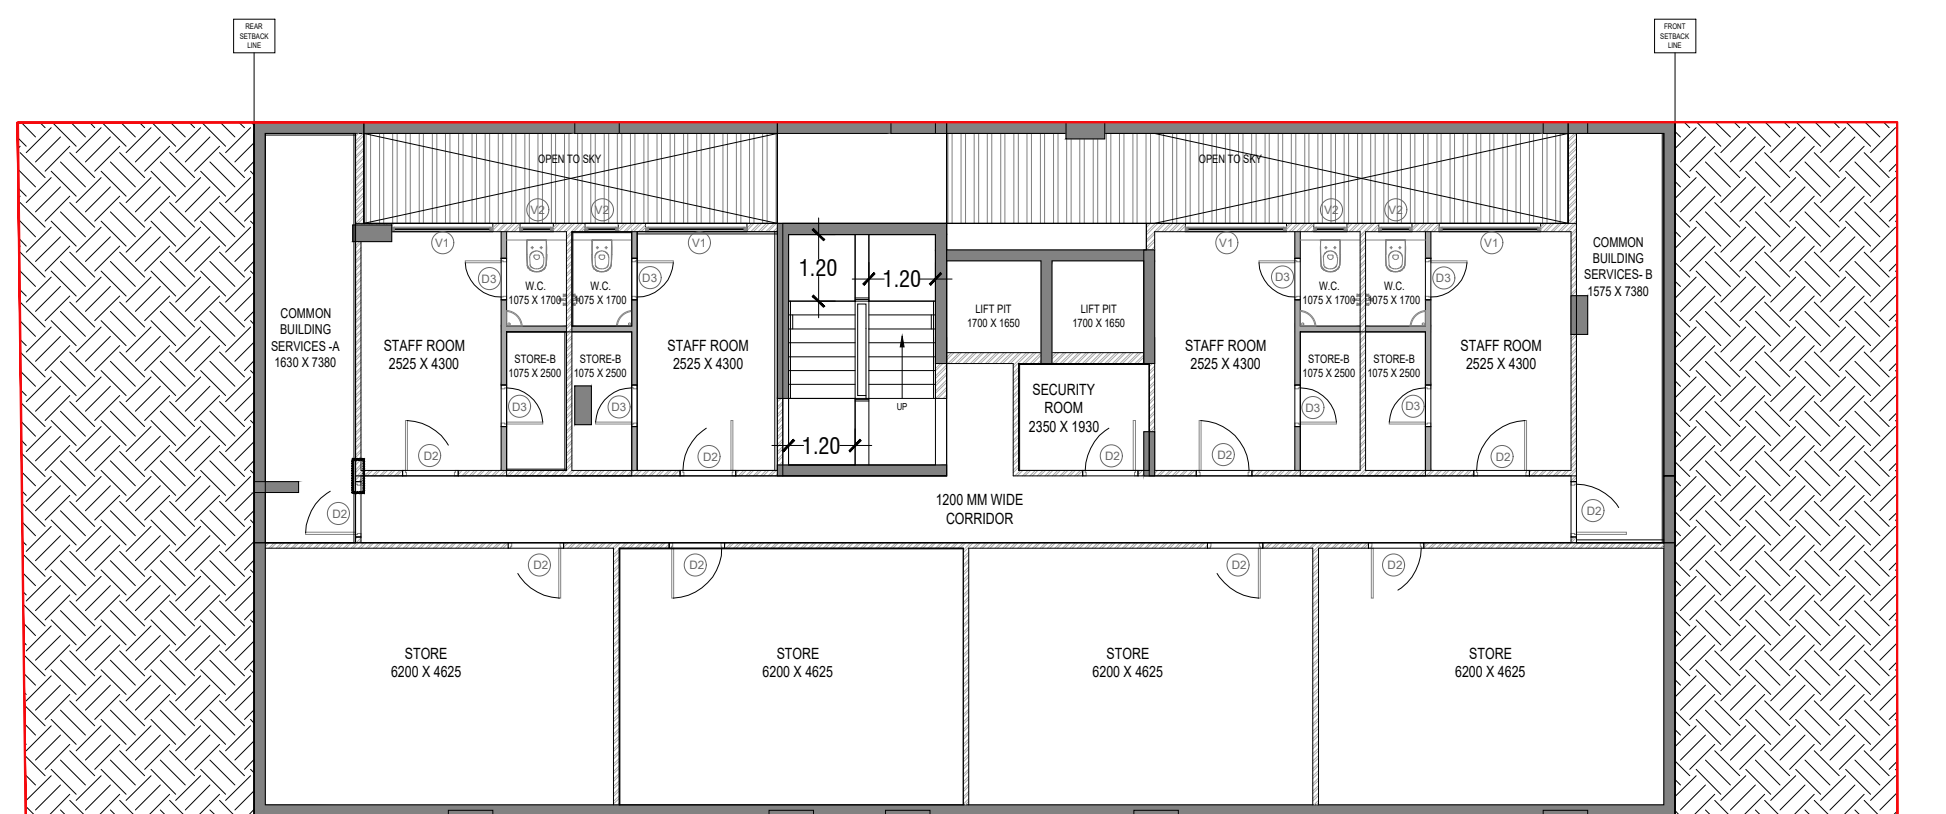


BASEMENT PLAN

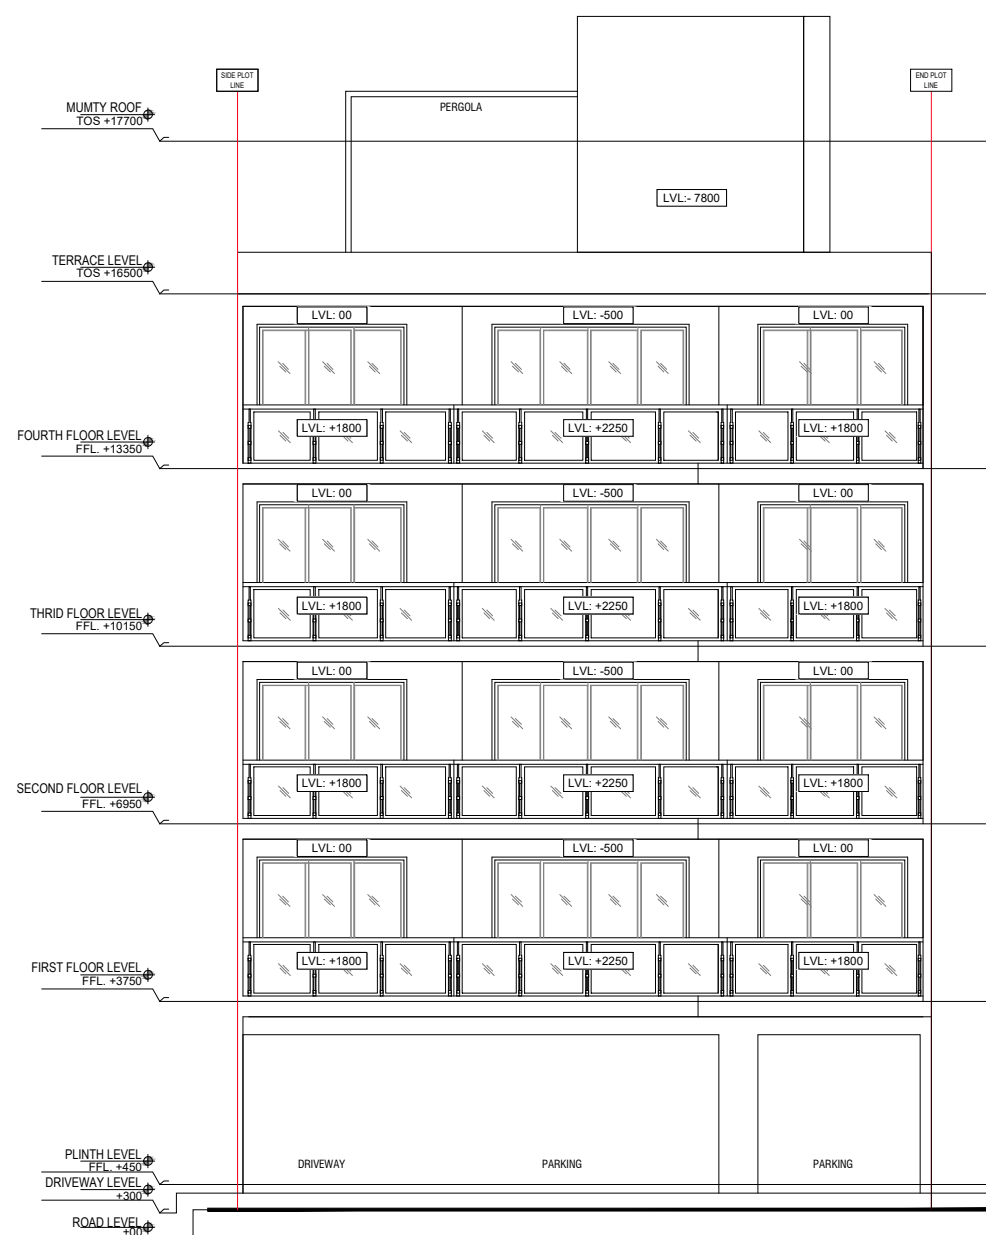


FRONT ELEVATION

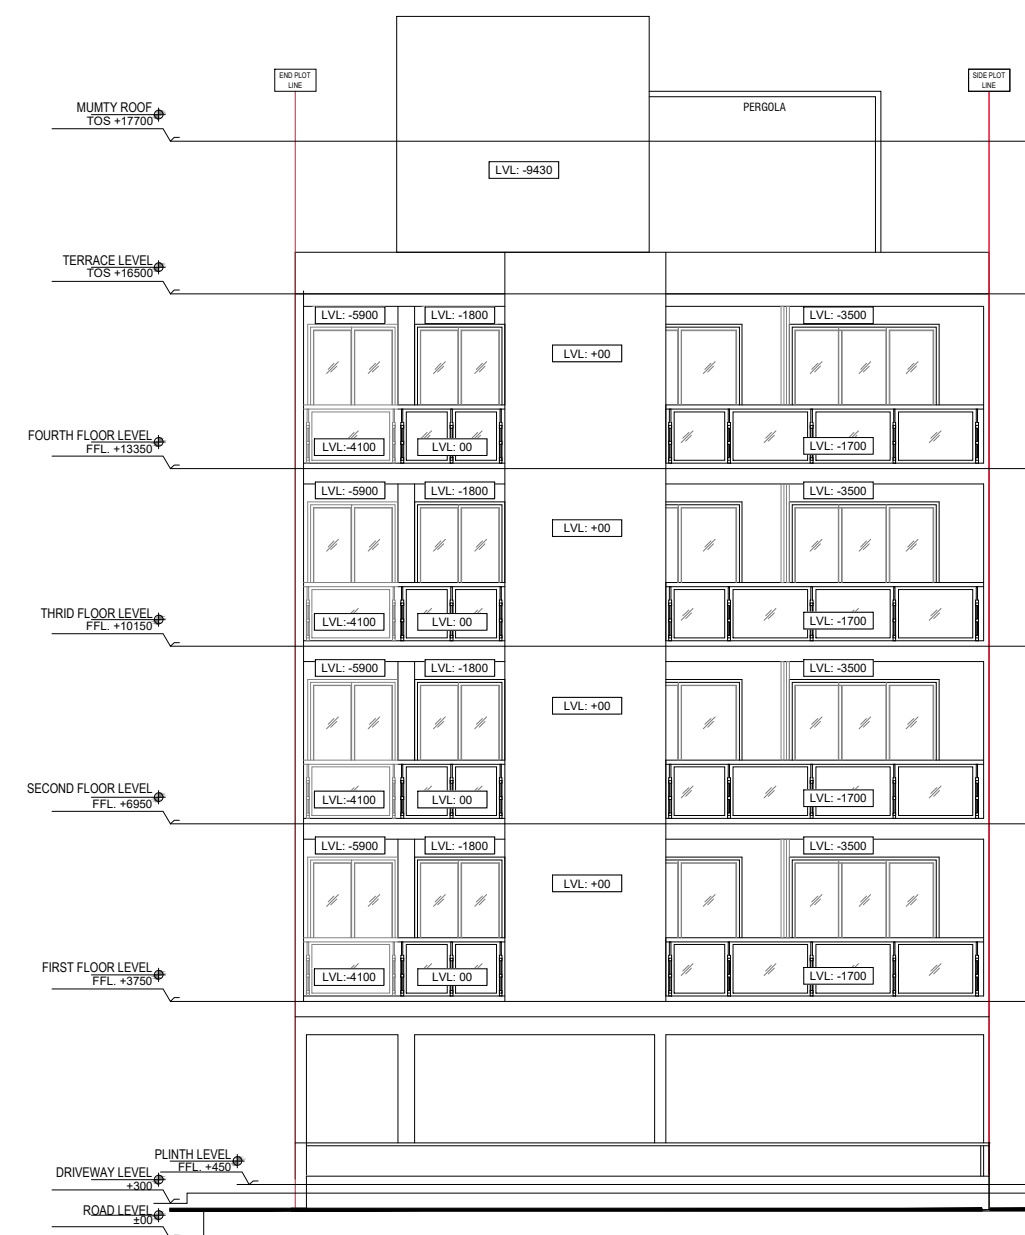


REAR ELEVATION

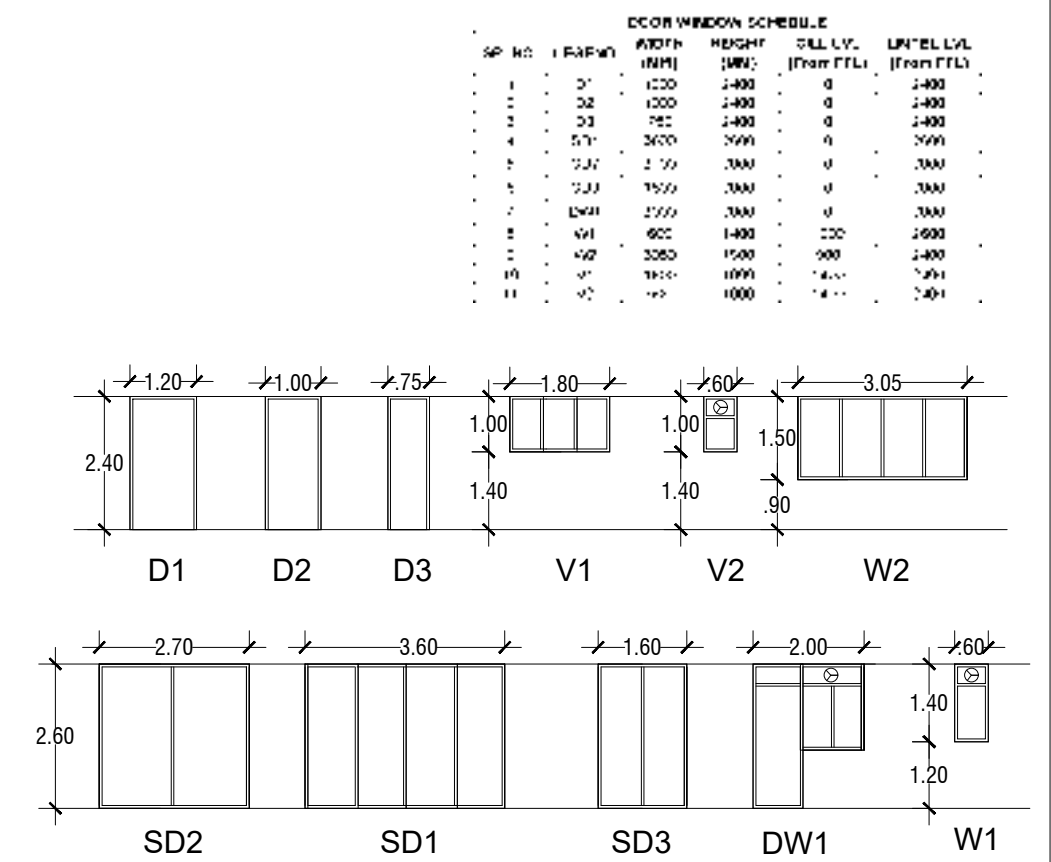


DOOR WINDOW SCHEDULE

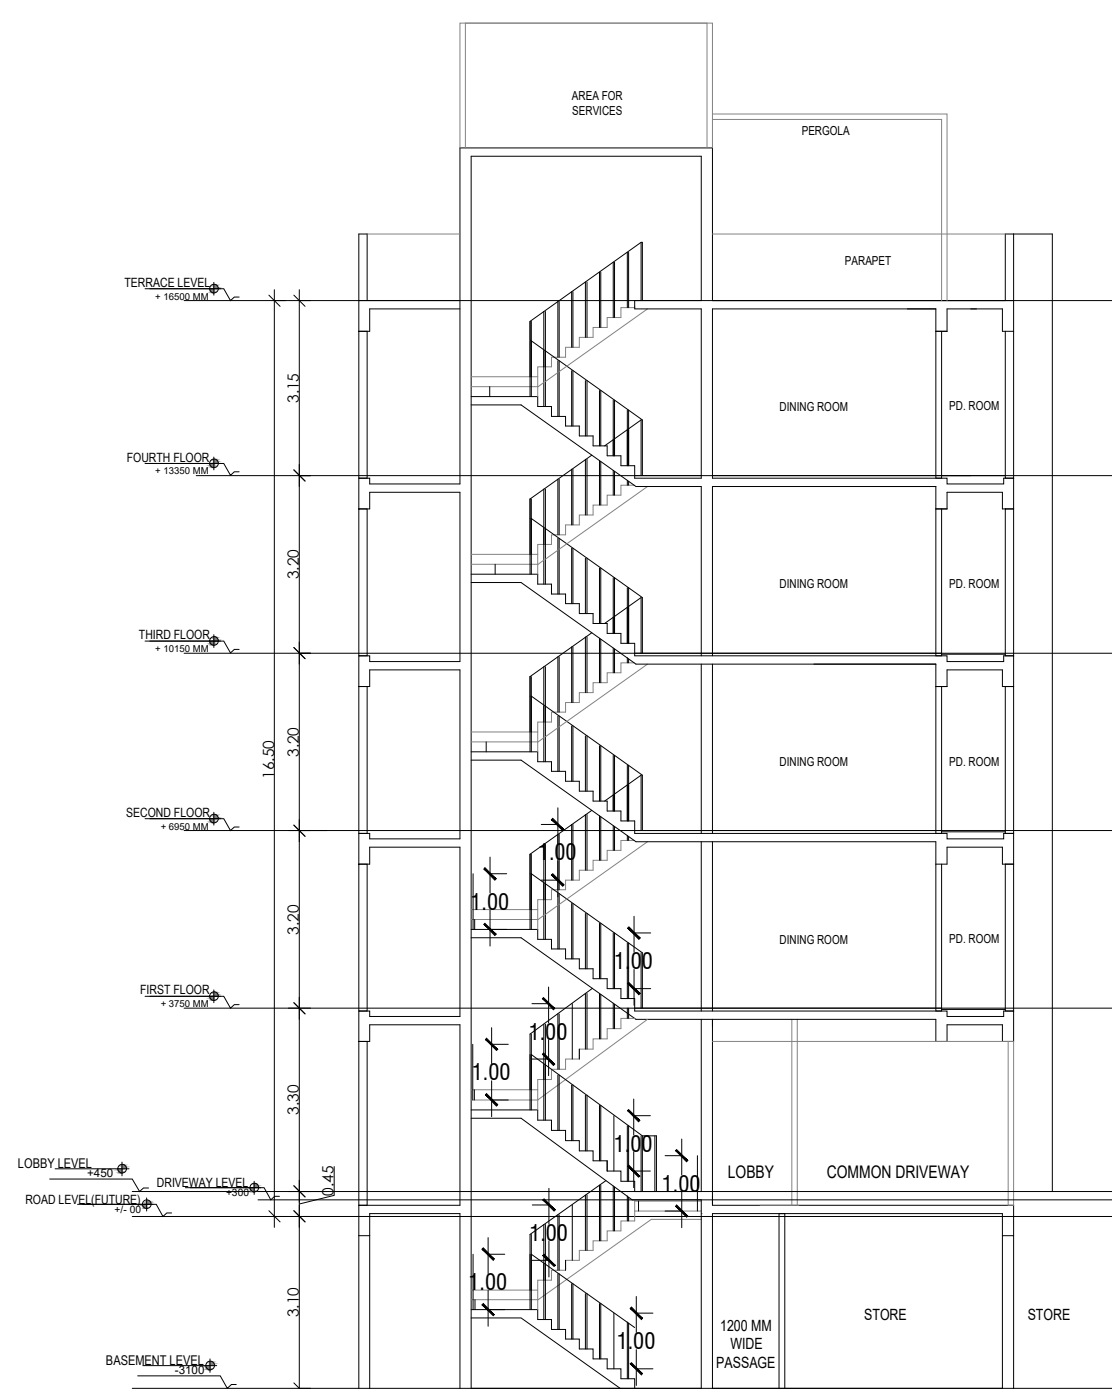



SECTION 1

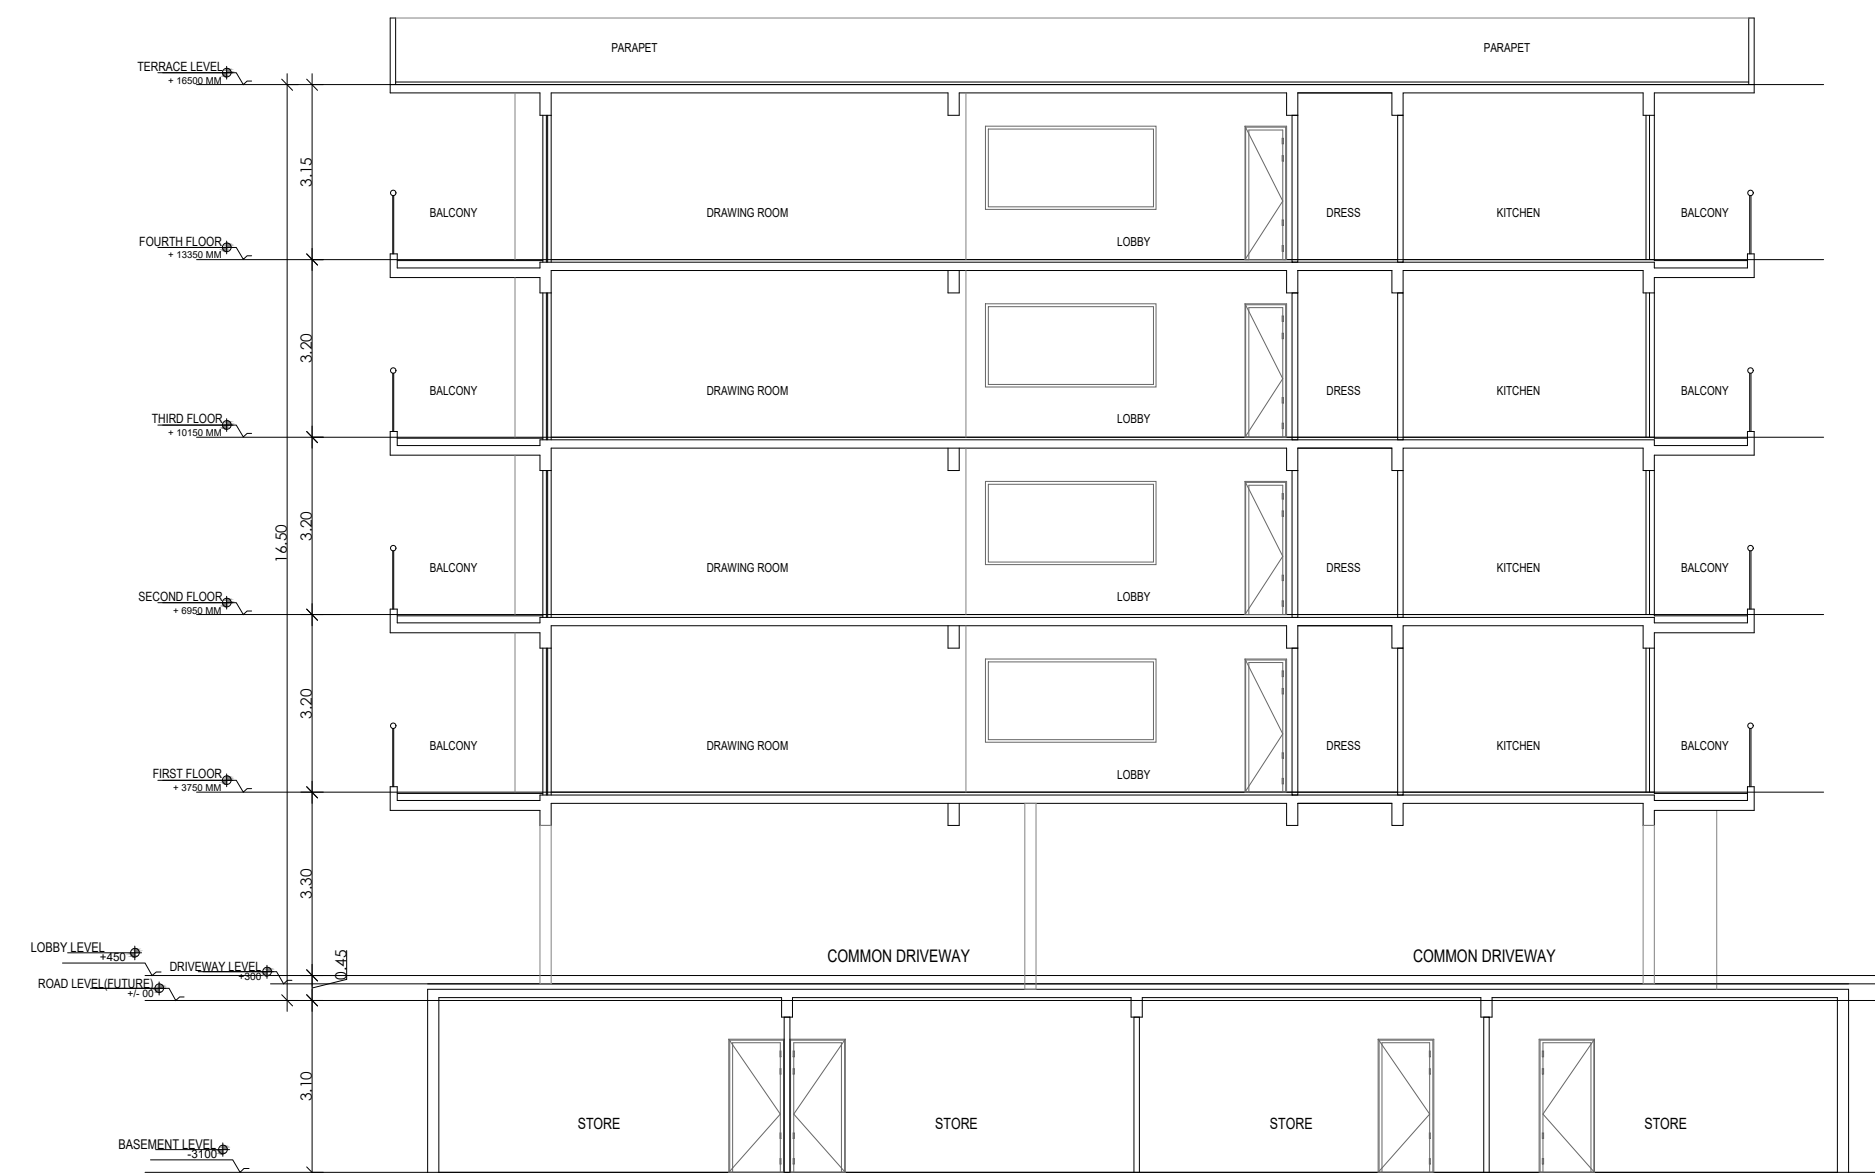

SECTION 2

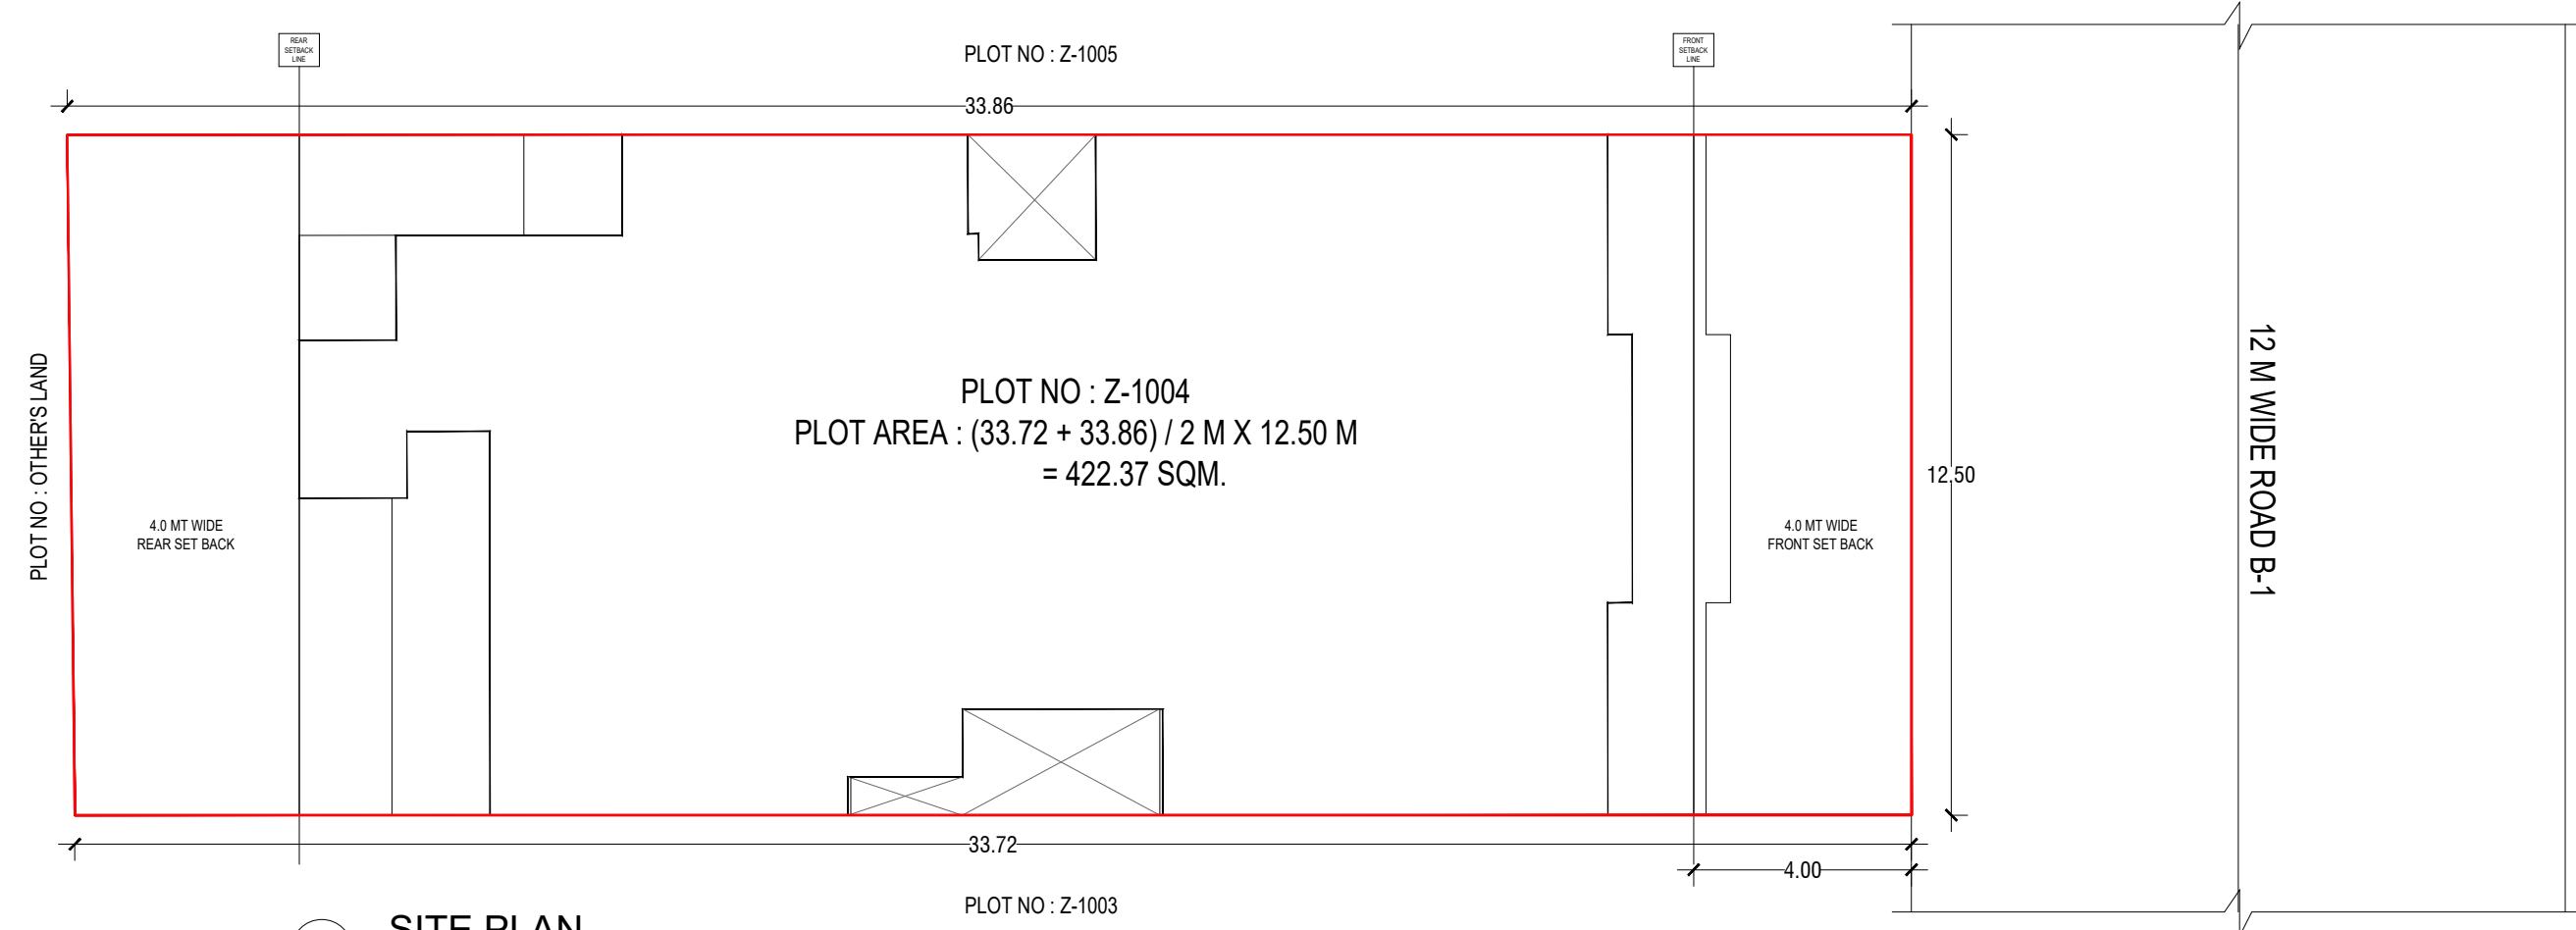

SITE PLAN

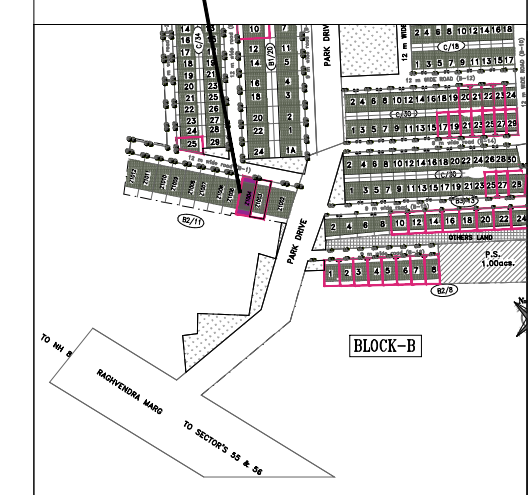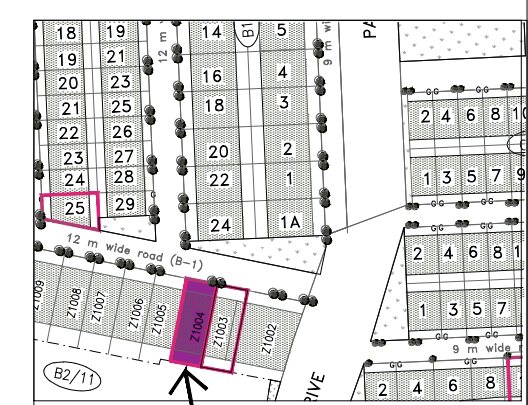

PLOT TYPE AS PER REVISED ZONING PLAN FOR DLF-5, GURUGRAM (HARYANA)
PLOT NO: Z-1004,
AT 12 M WIDE ROAD B-1

Clients :-

M/s DLF LIMITED.

Architects

Arco Associates Pvt. Ltd.
Plot- 36b, Sec-32, Gurgaon-122001
Ph: 26542050, 26542169

Architect's Signature

Owners' Signature

Project :-

Proposed Residential Building
(Independent floors),
On Plot No. Z-1004,
DLF - 5,
Gurugram, Haryana

Drawing Title:-
FLOOR PLANS, ELEVATION &
SECTION, SITE PLAN


Date

17-01-2022


Drawing No.

01


SCALE

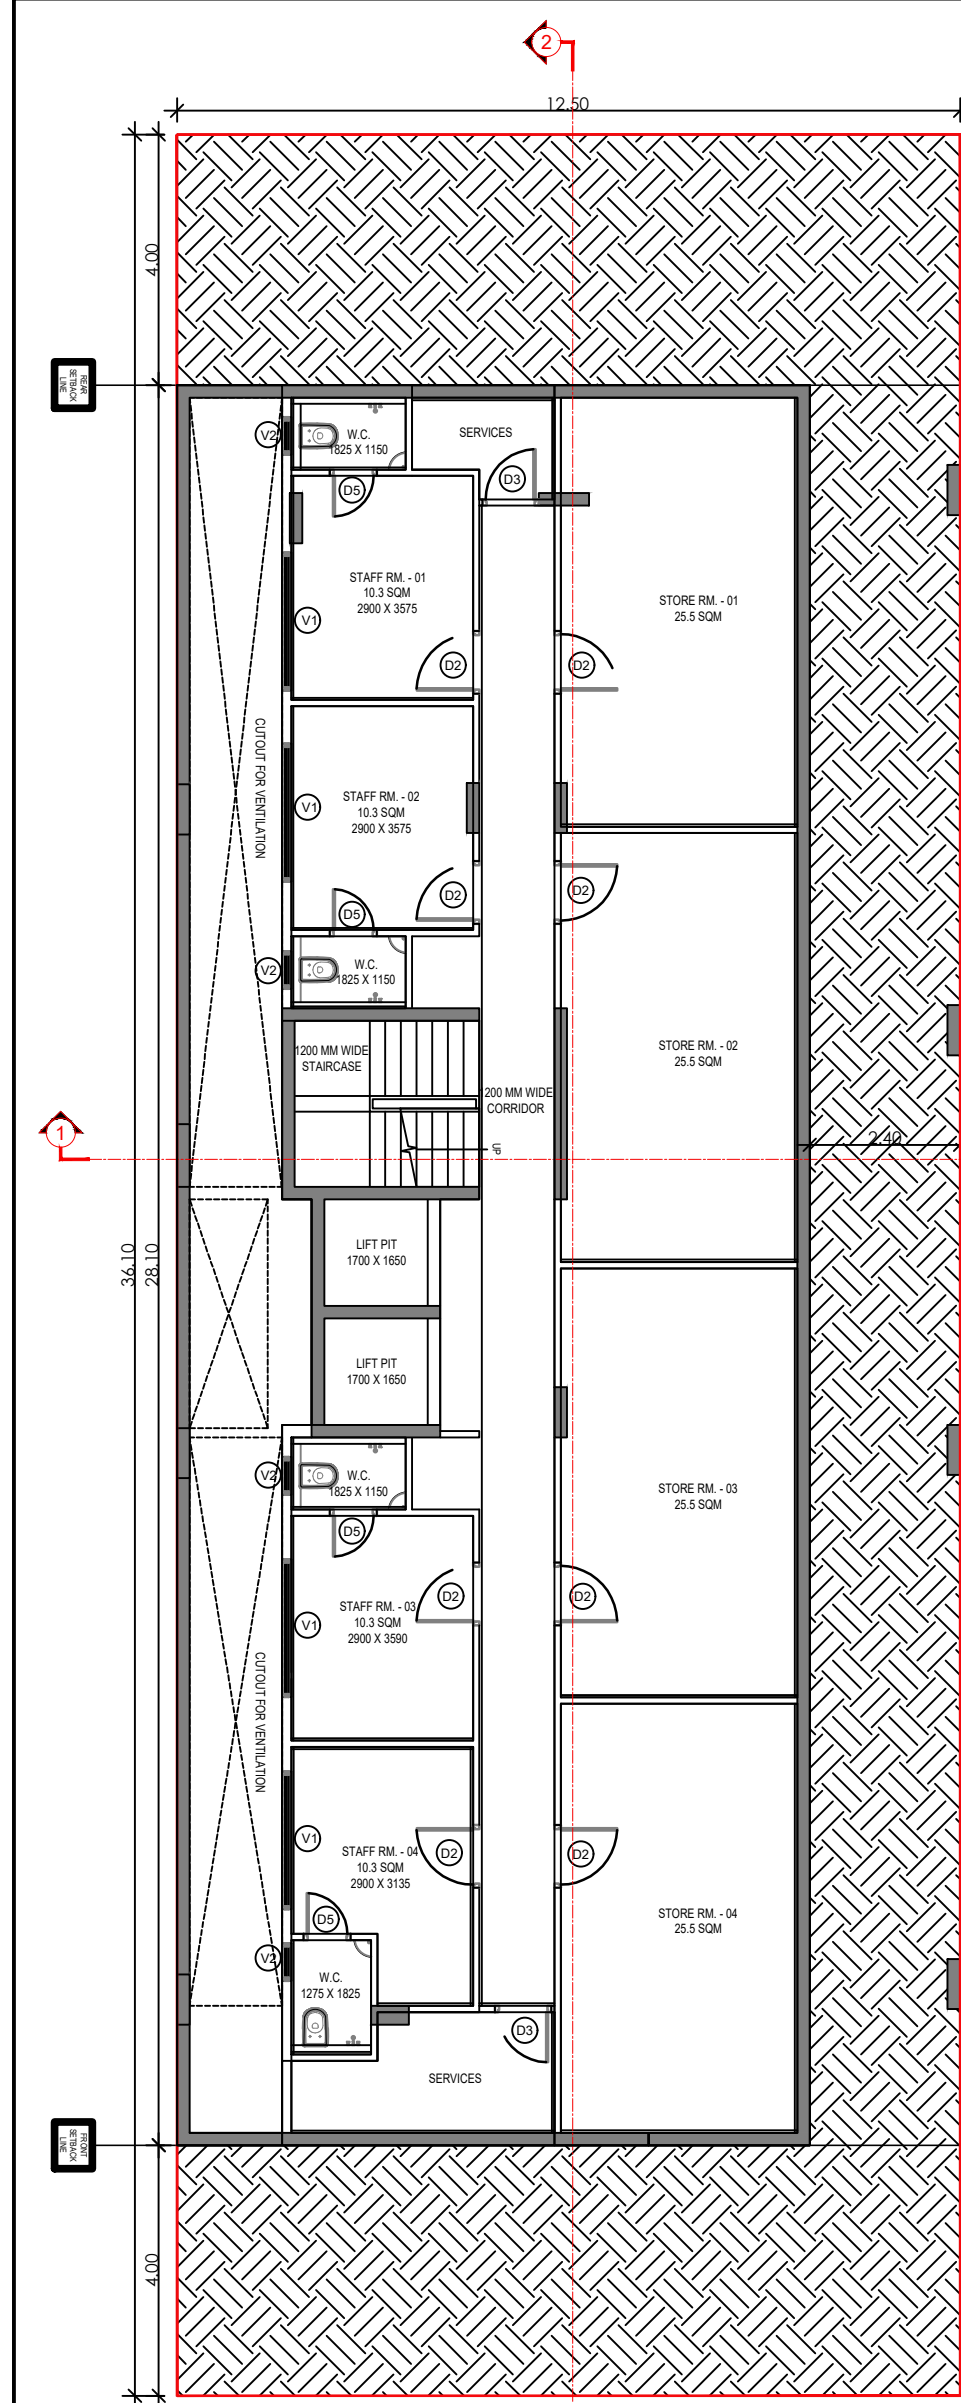


BASEMENT FLOOR PLAN

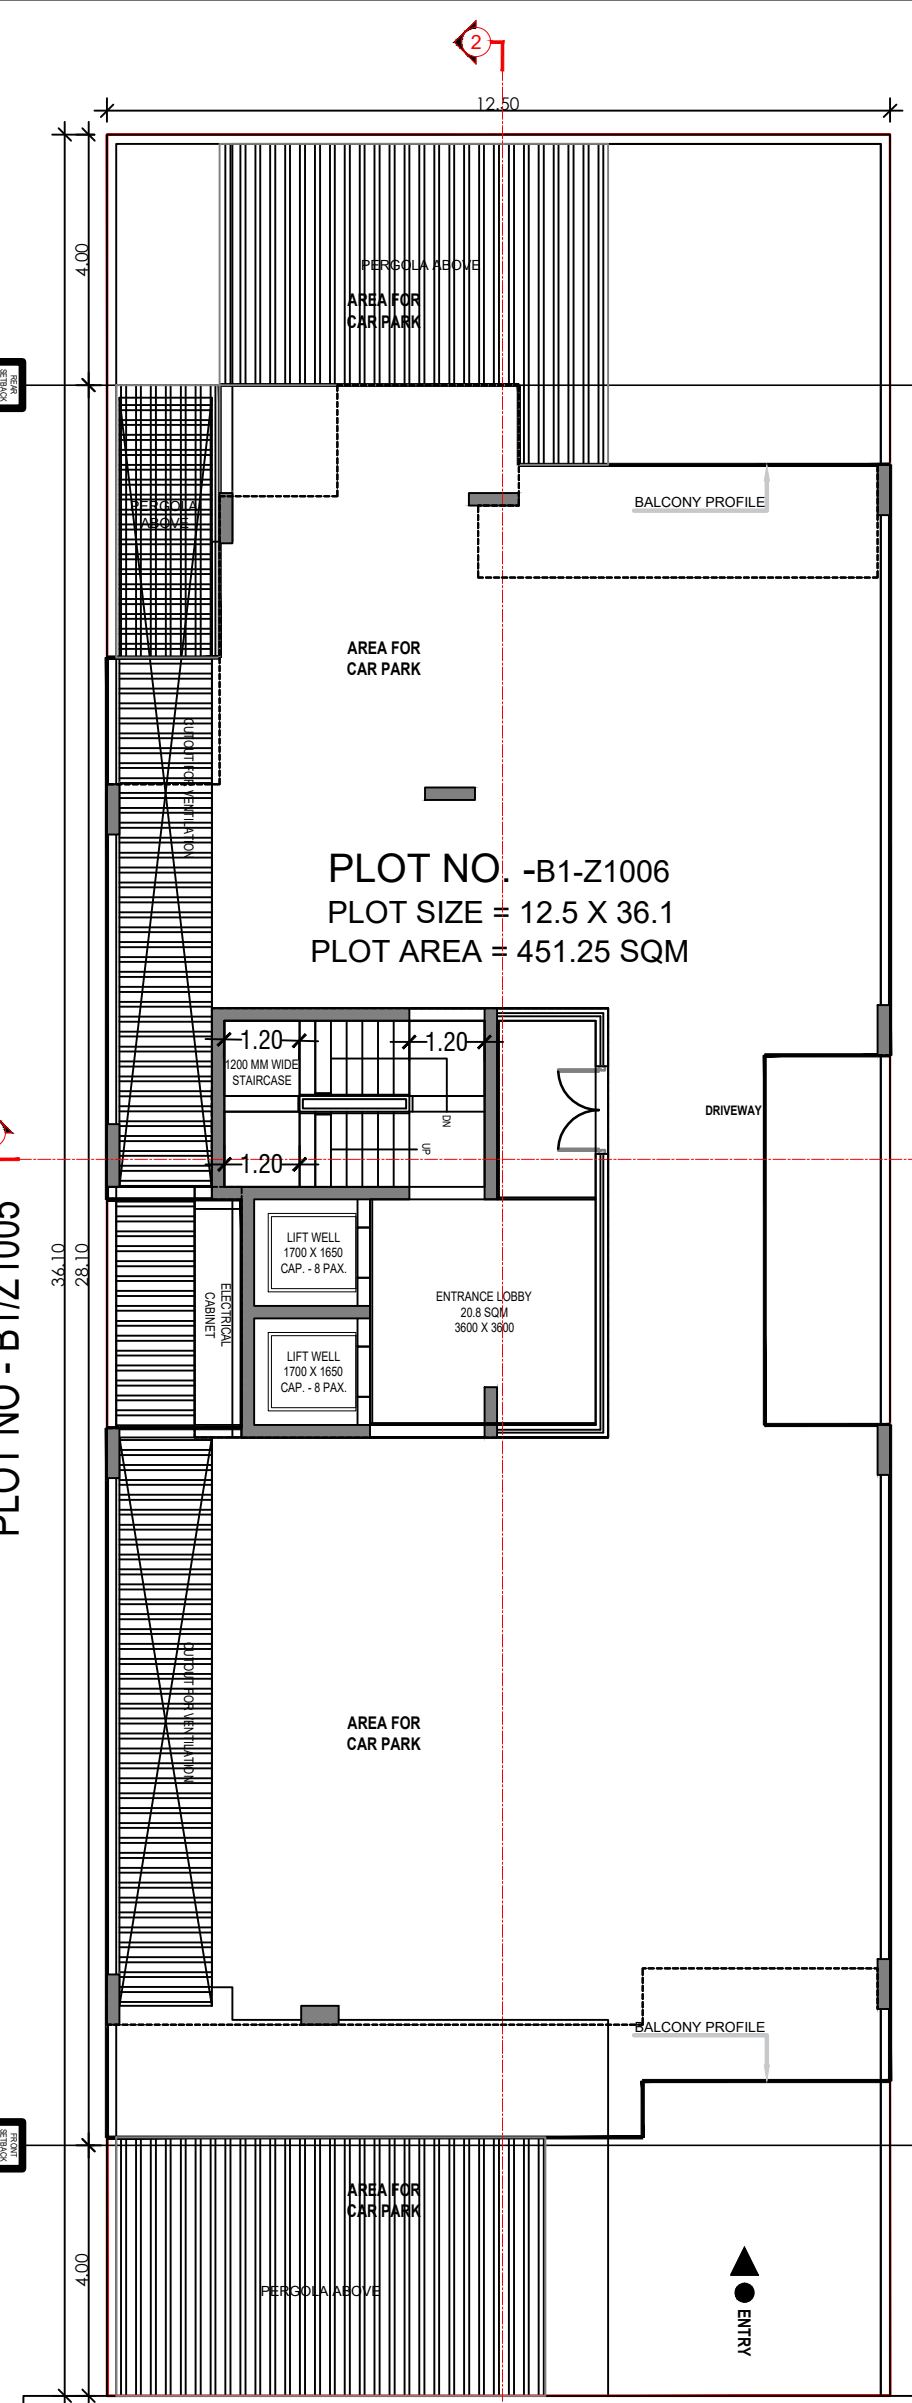


12M WIDE FRONT B1 ROAD
STILT FLOOR PLAN

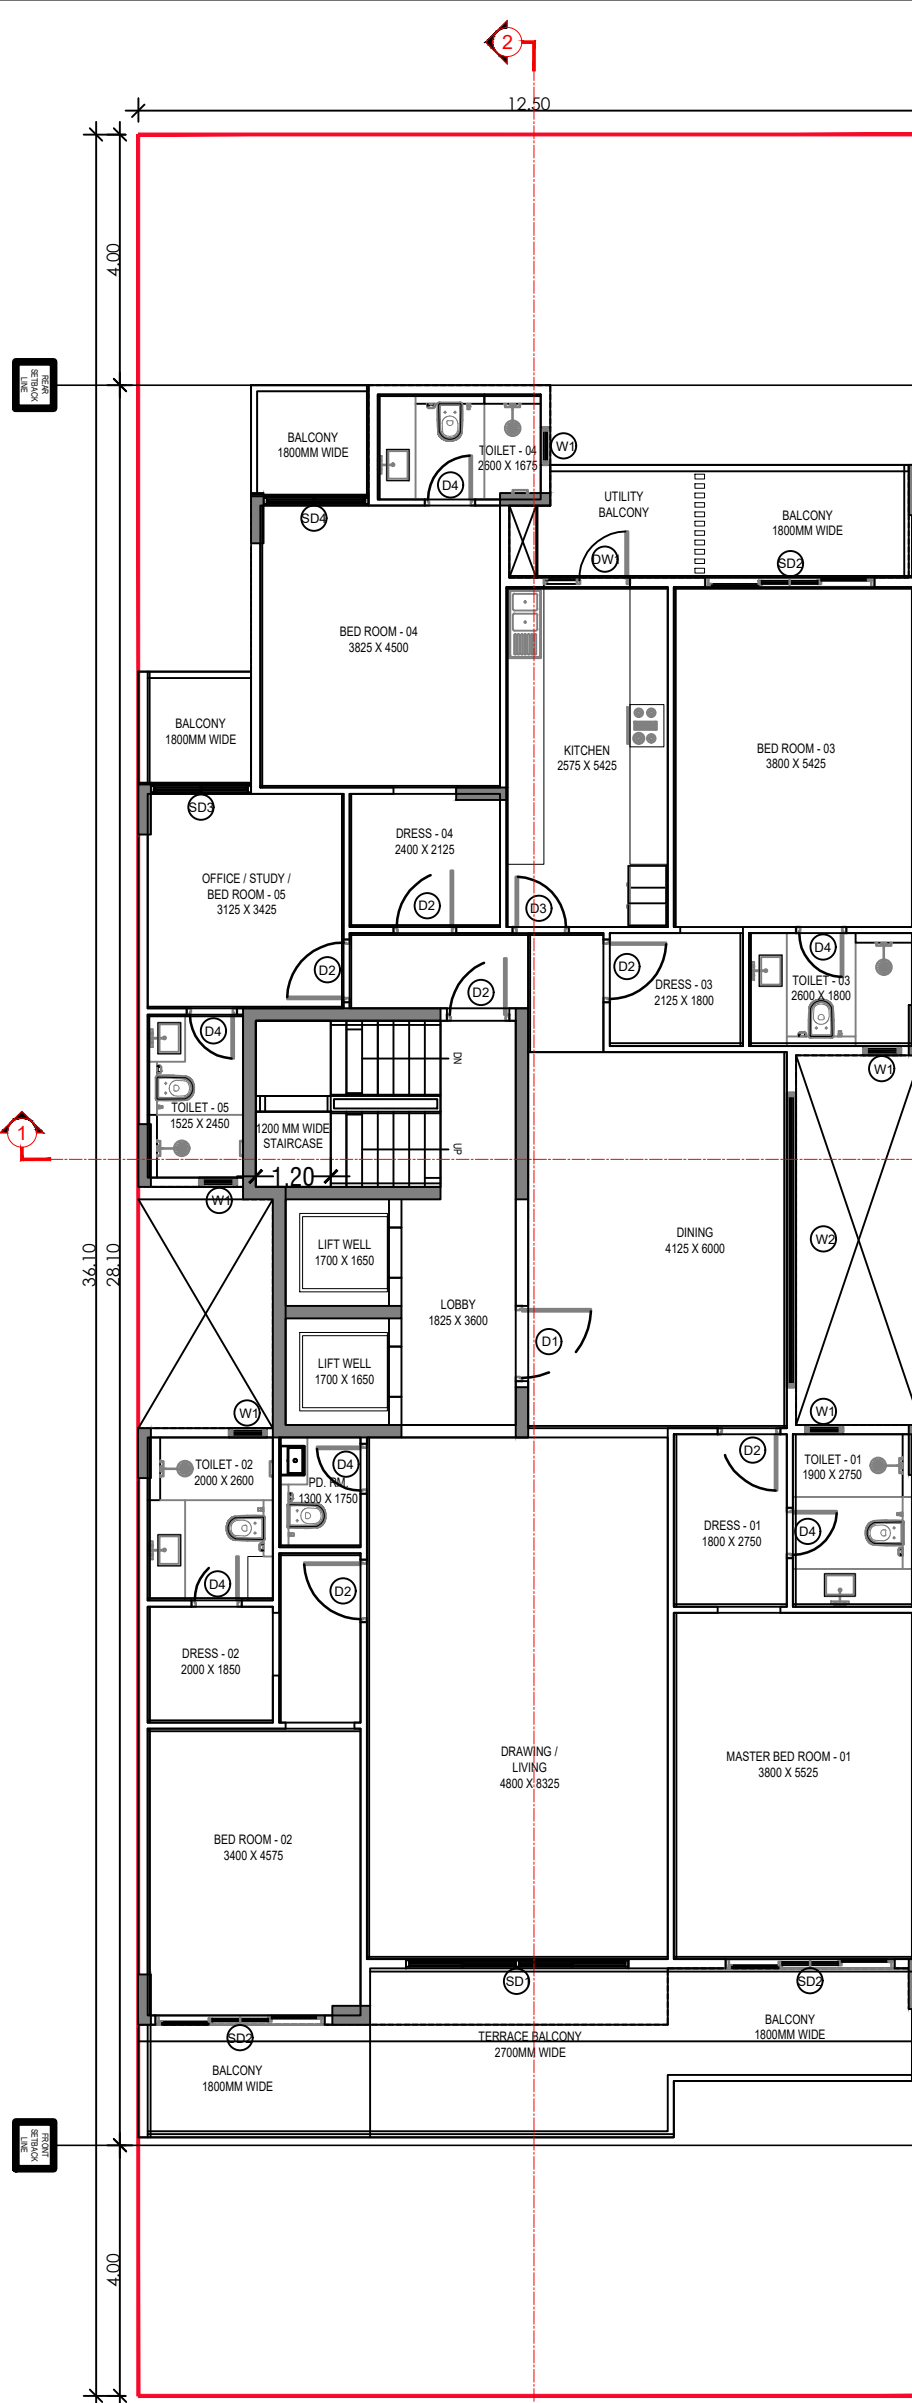




TYPICAL FLOOR PLAN

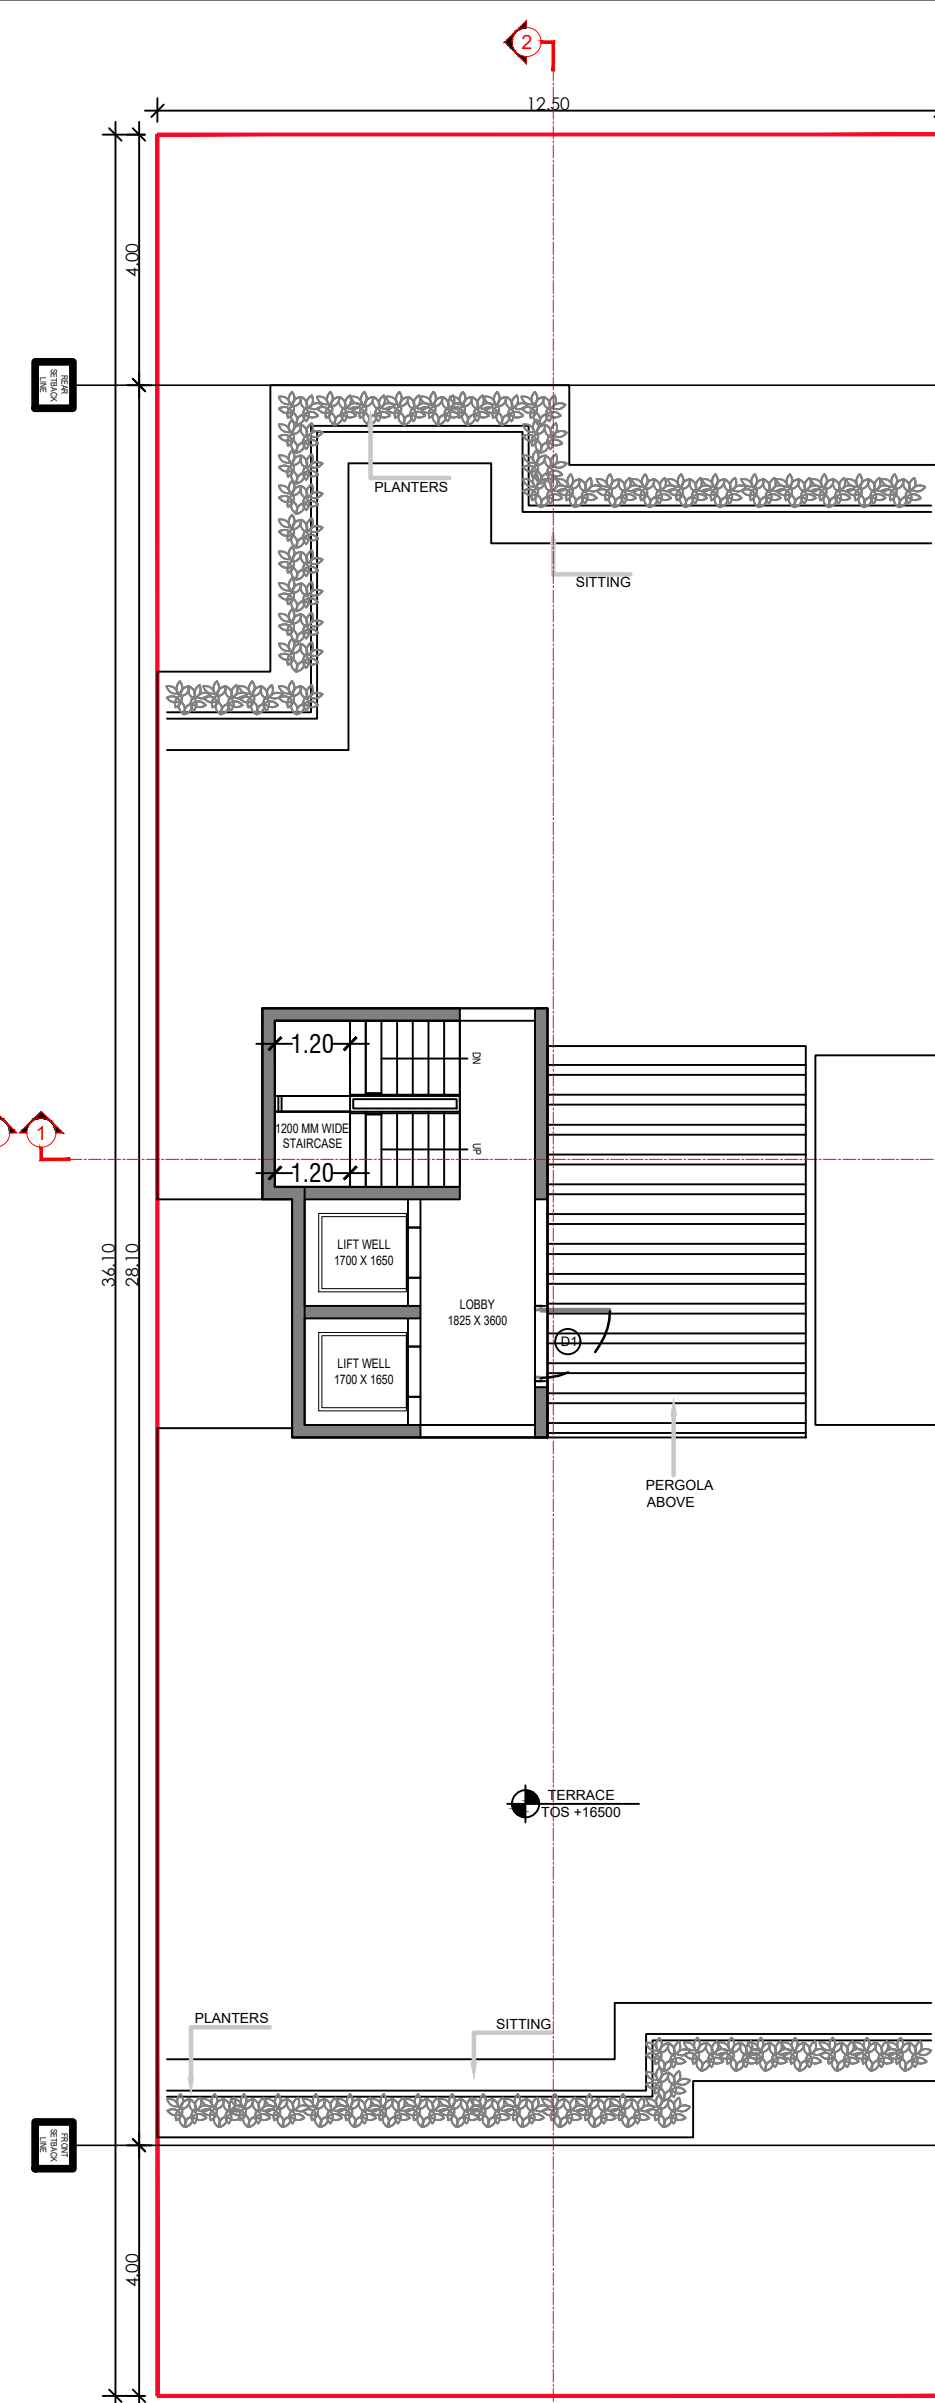

TERRACE FLOOR PLAN

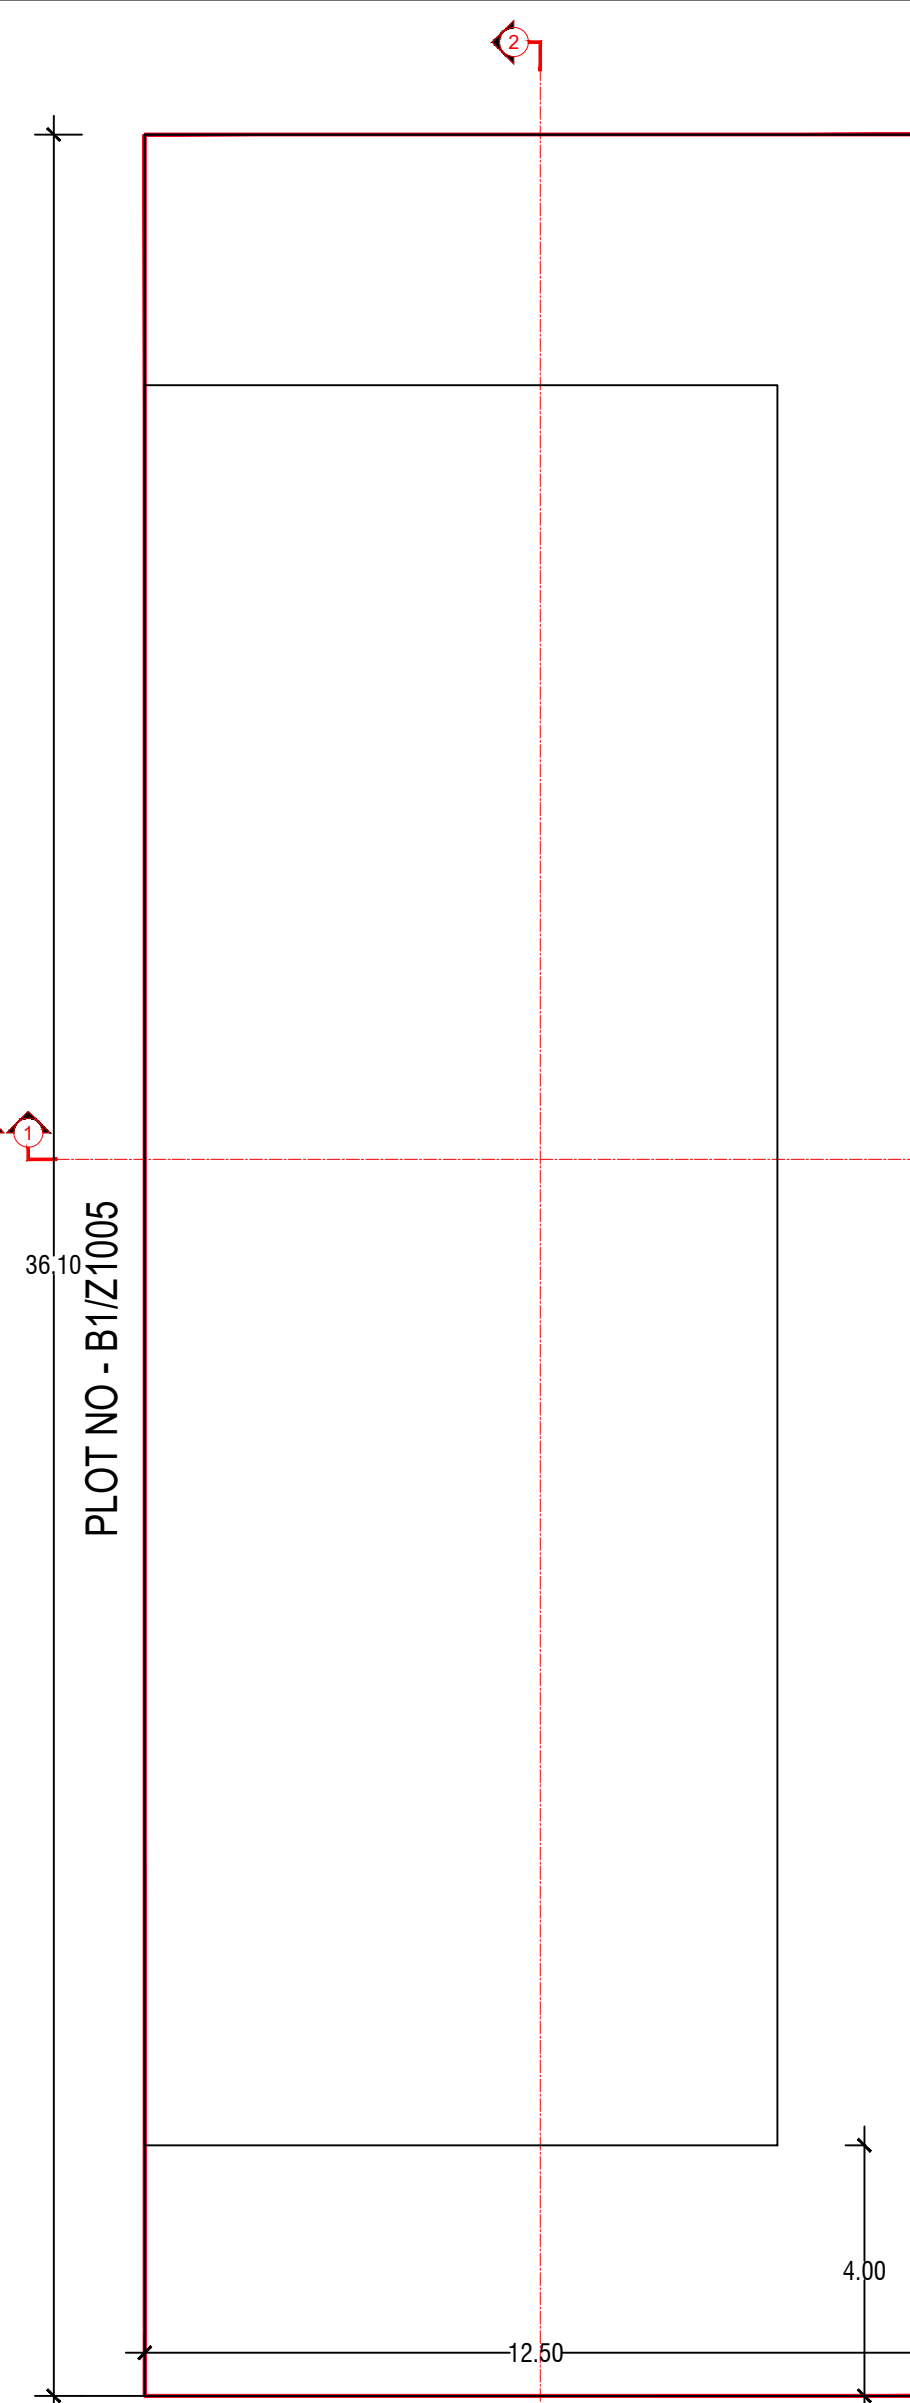


12M WIDE FRONT B1 ROAD
SITE PLAN

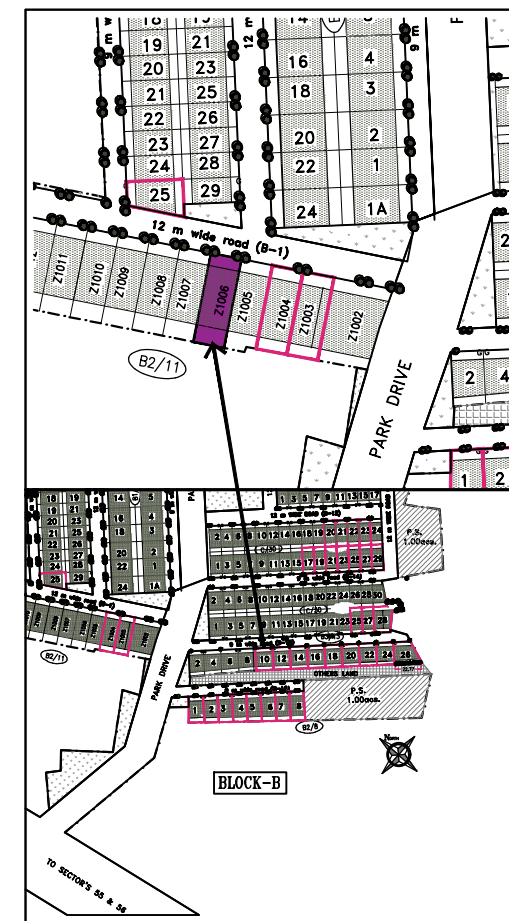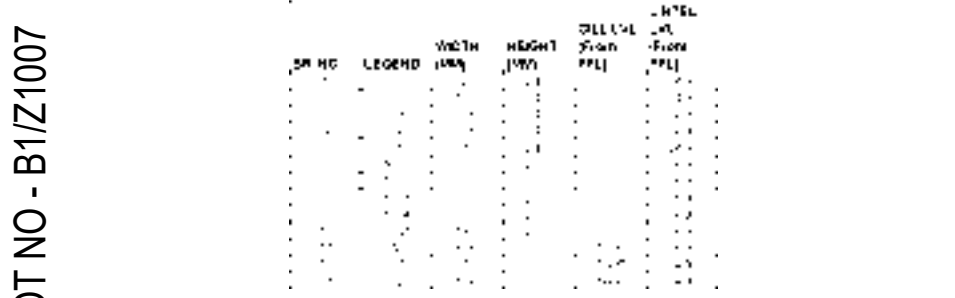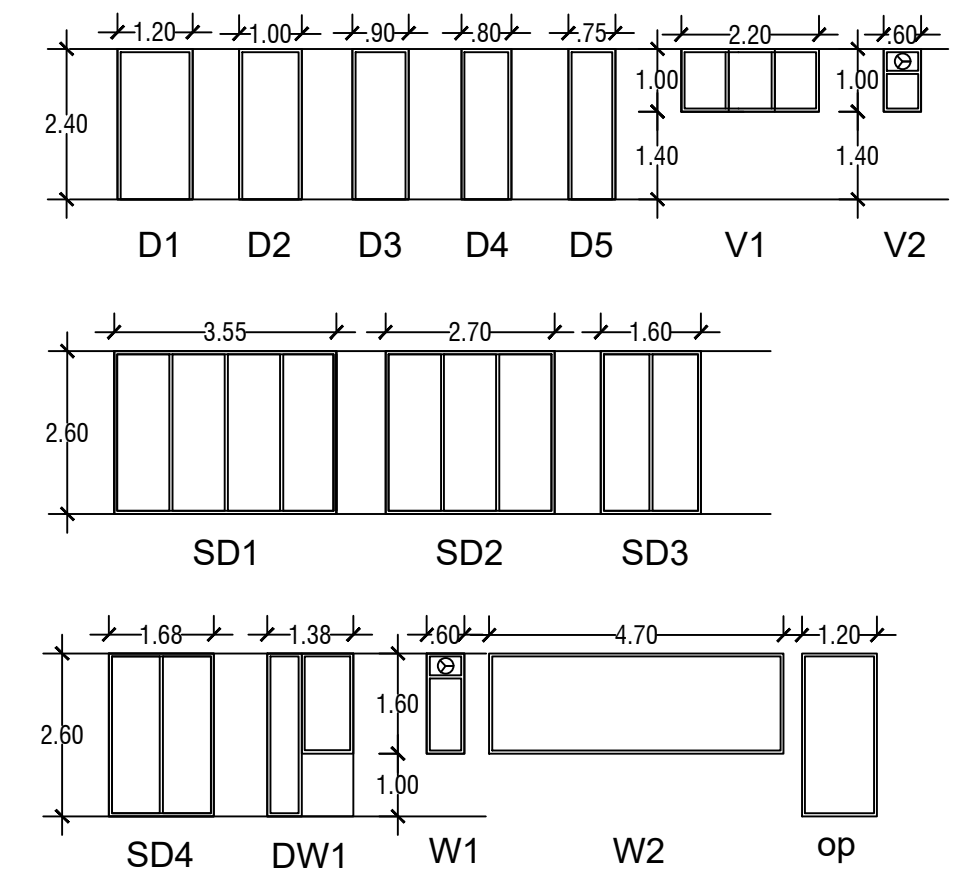


PLOT TYPE AS PER REVISED ZONING PLAN FOR
DLF - 5,
GURUGRAM (HARYANA)
PLOT NO: B-1 /Z-1006,
AT 12 M WIDE ROAD B-1


Clients :- M/s DLF LIMITED.	
Architects Arcop Associates Pvt. Ltd. Plot-36b, Sec-32, Gurugram-122001 Ph: 26242050, 26242189	
Architect's Signature 	
Owners' Signature	
Project :- Proposed Residential Building (Independent floors), On Plot No. B-1/Z1006, DLF - 5 , Gurugram, Haryana	
Drawing Title:- FLOOR PLANS, ELEVATION & SECTION, SITE PLAN	
Date 04-01-2022	Drawing No. 01
SCALE	

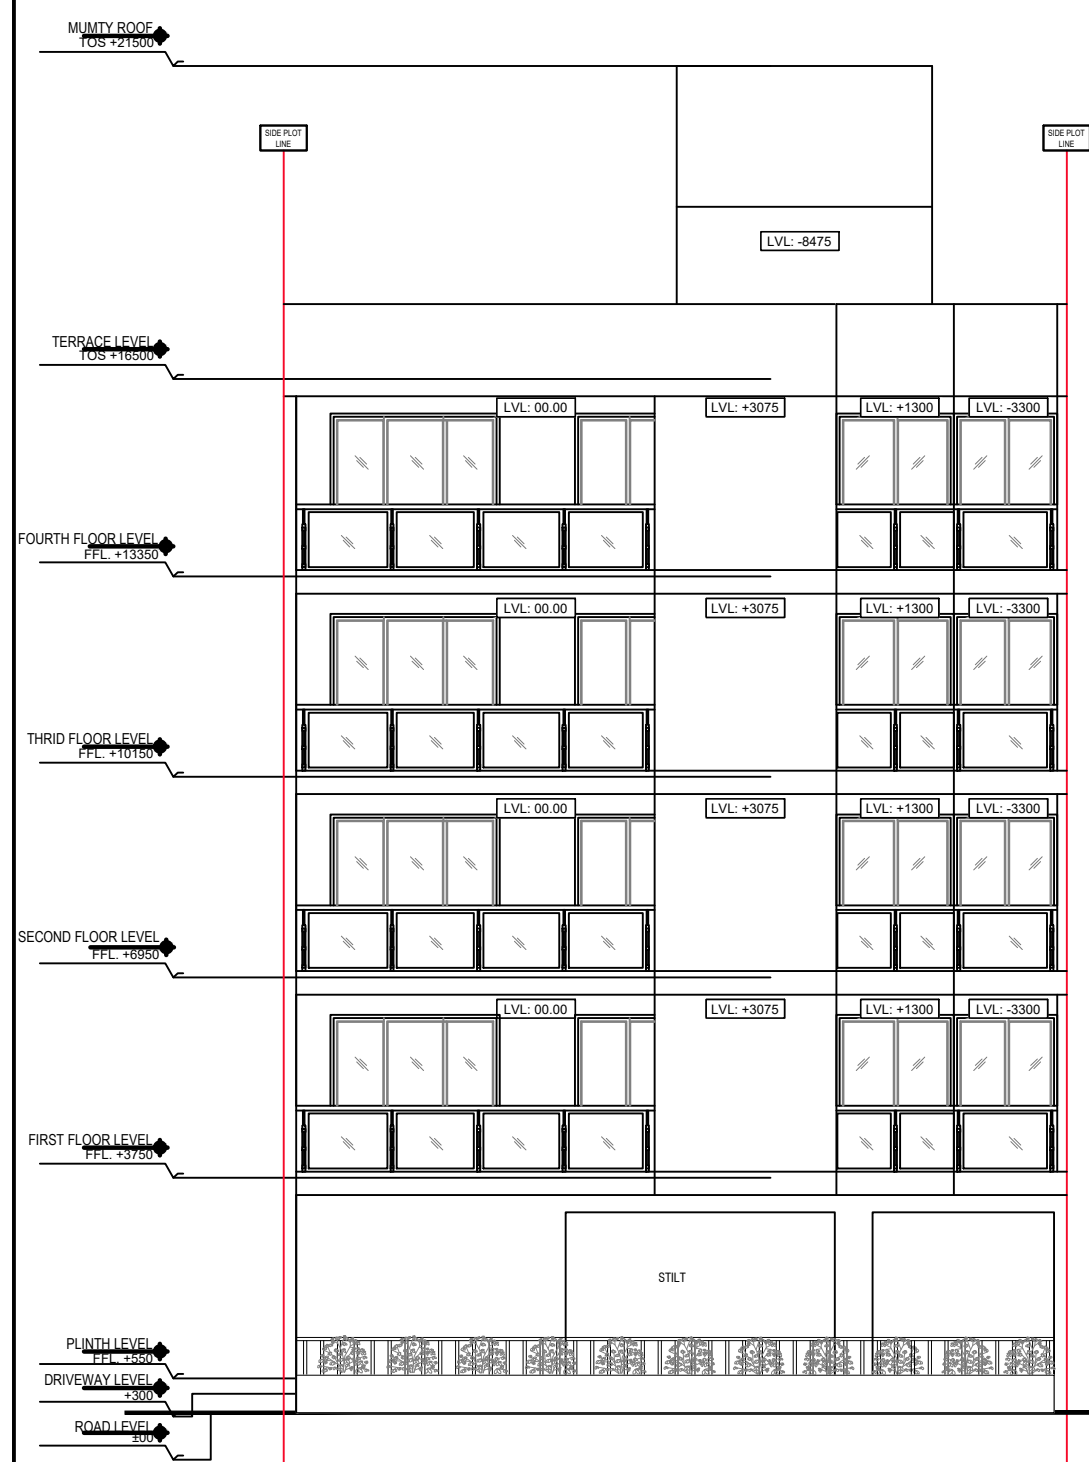


REAR ELEVATION

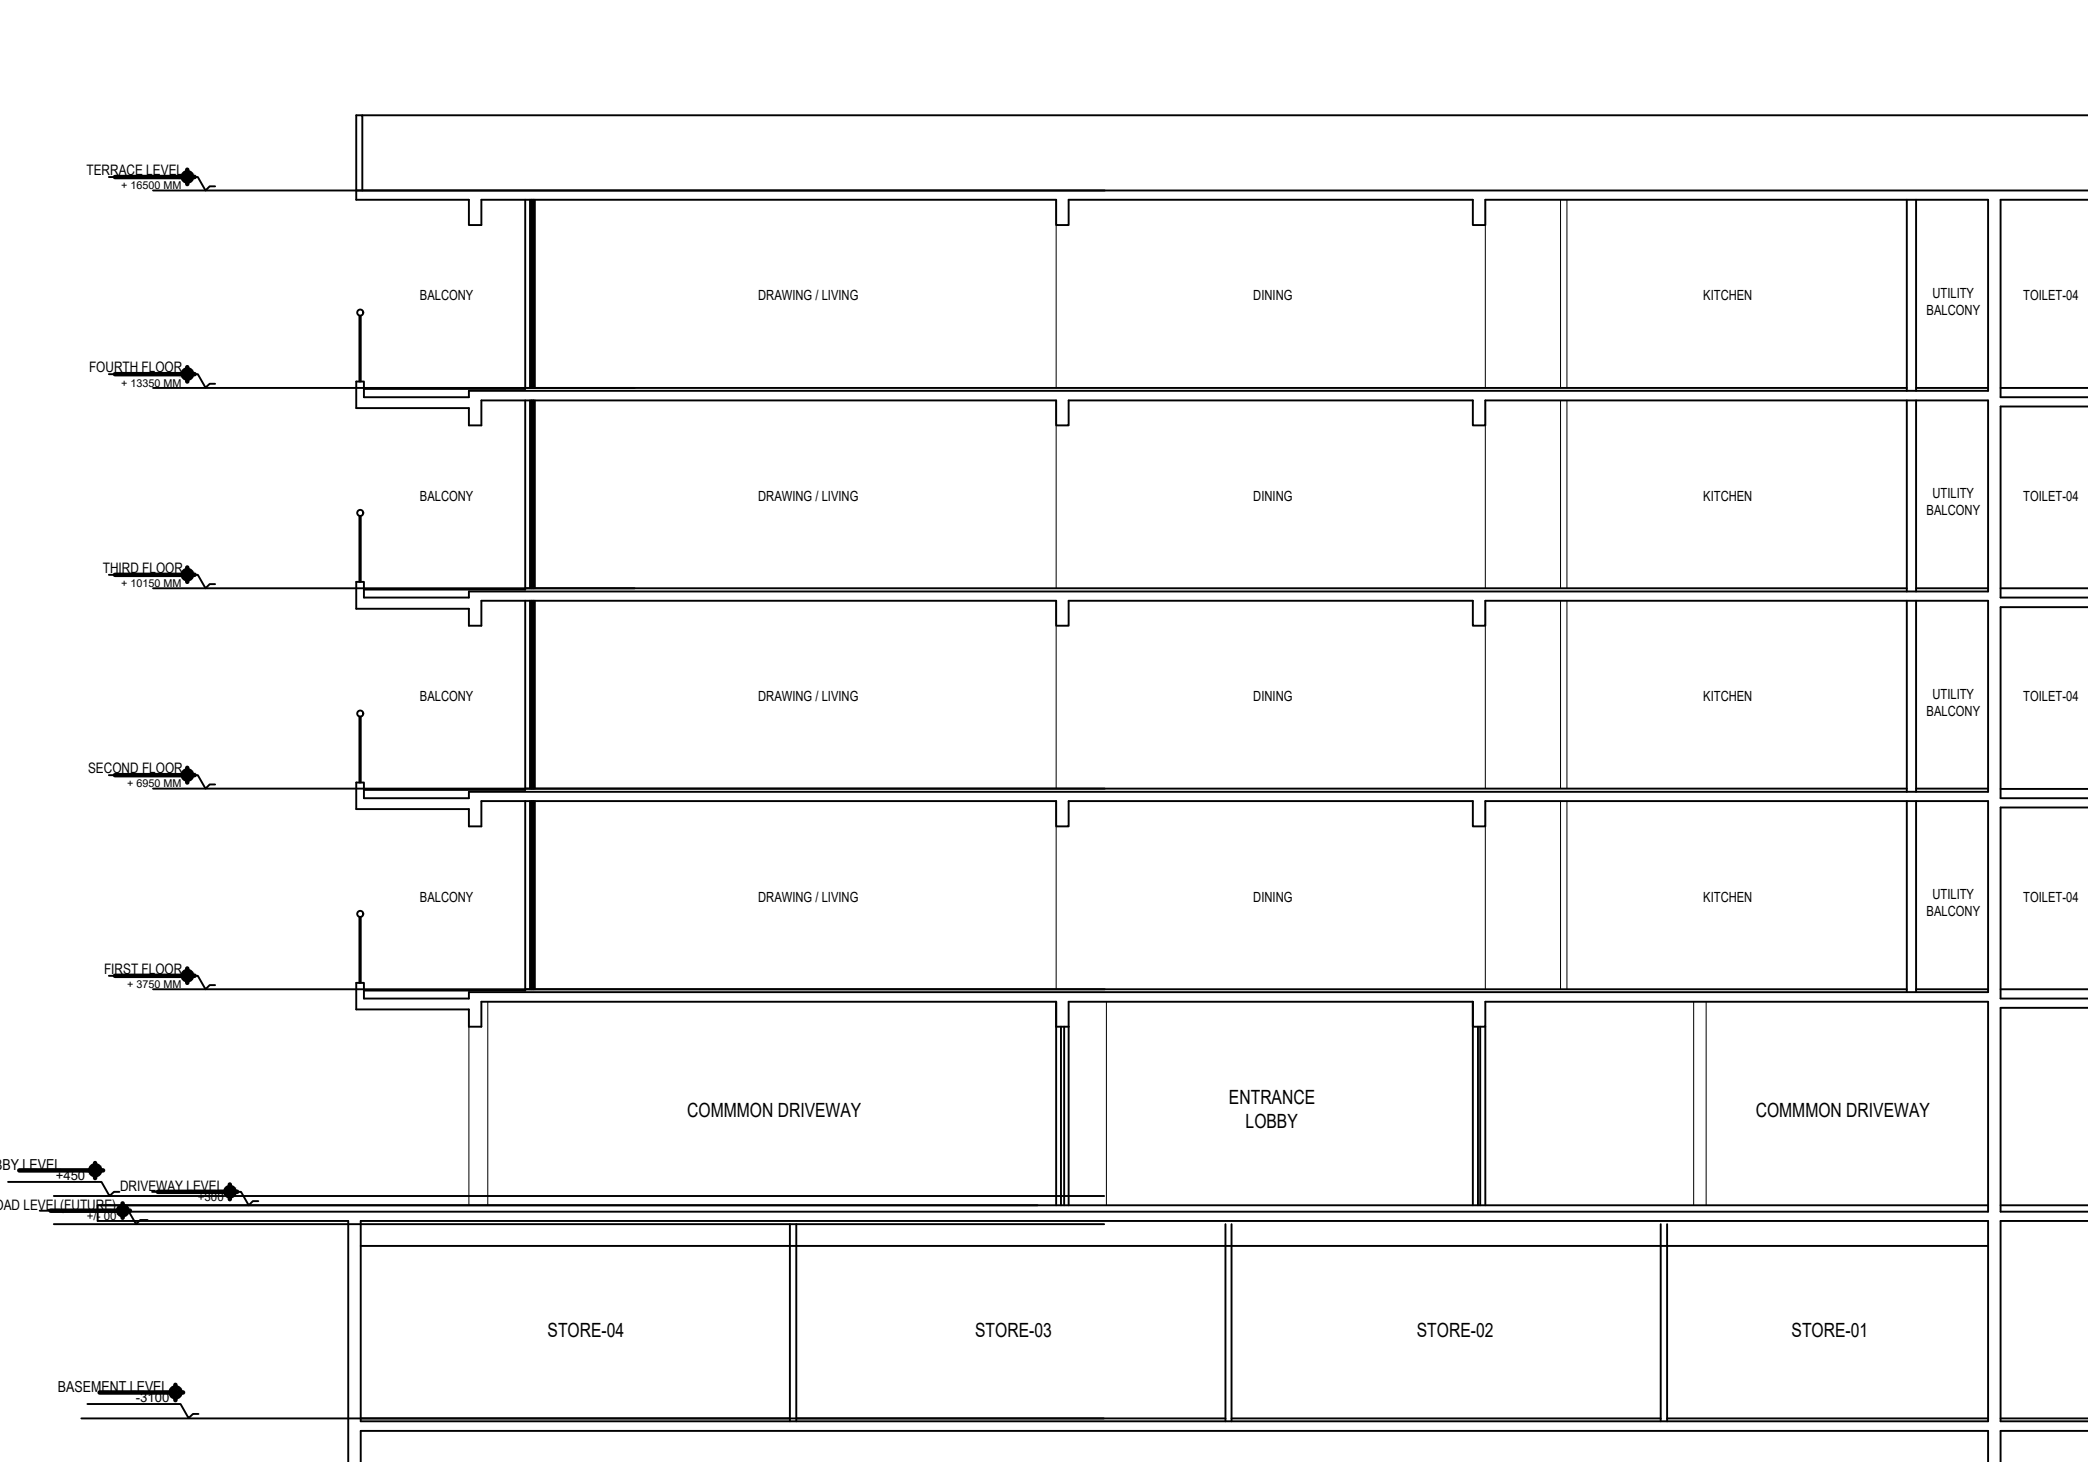


SECTION 2

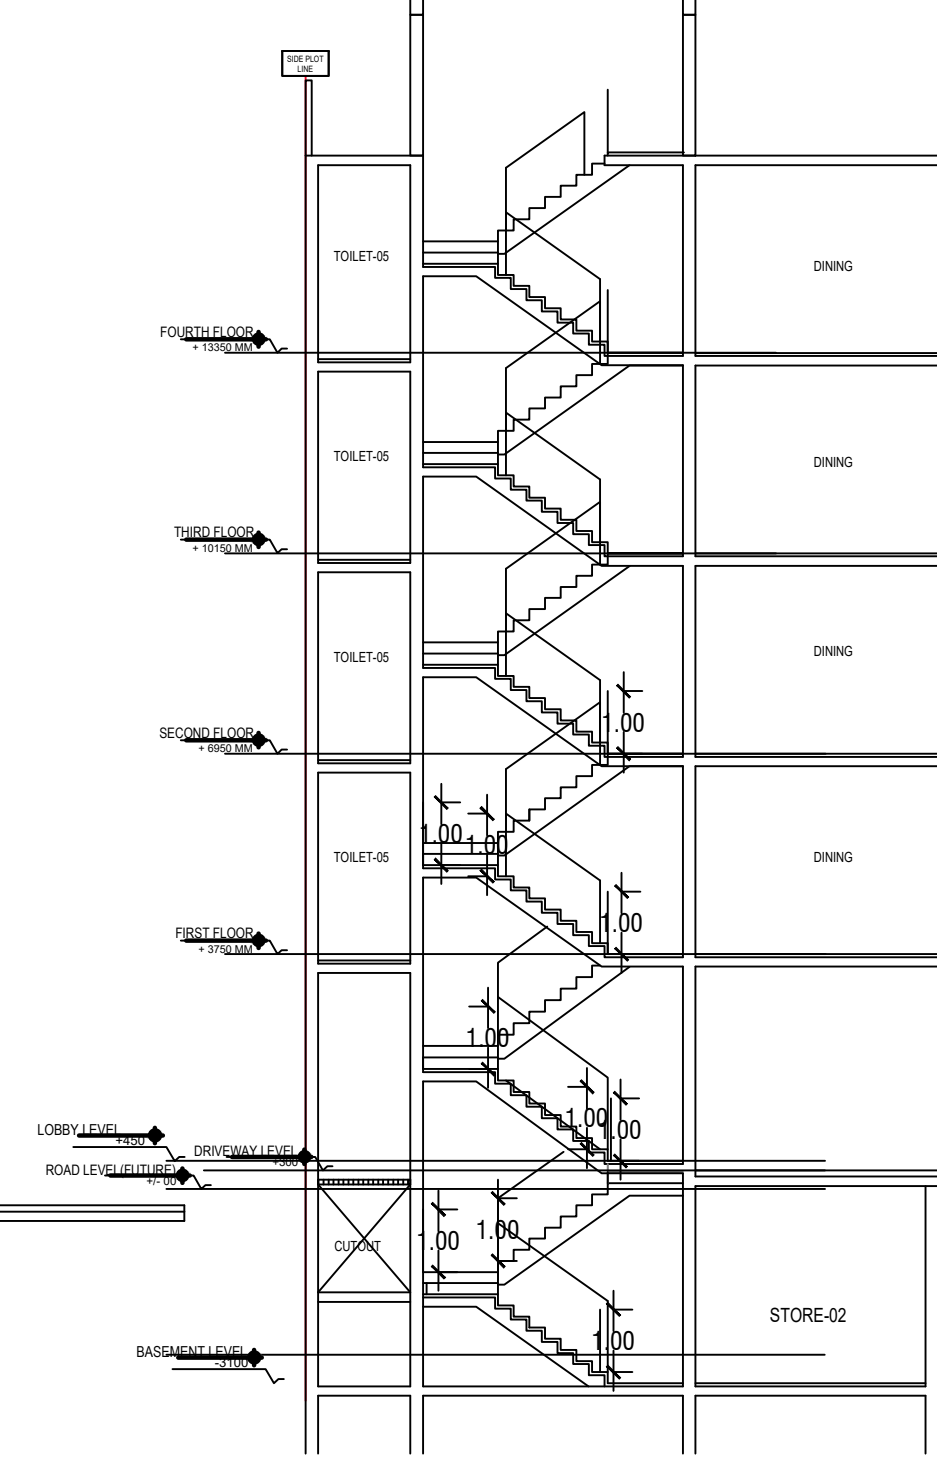


SECTION 1

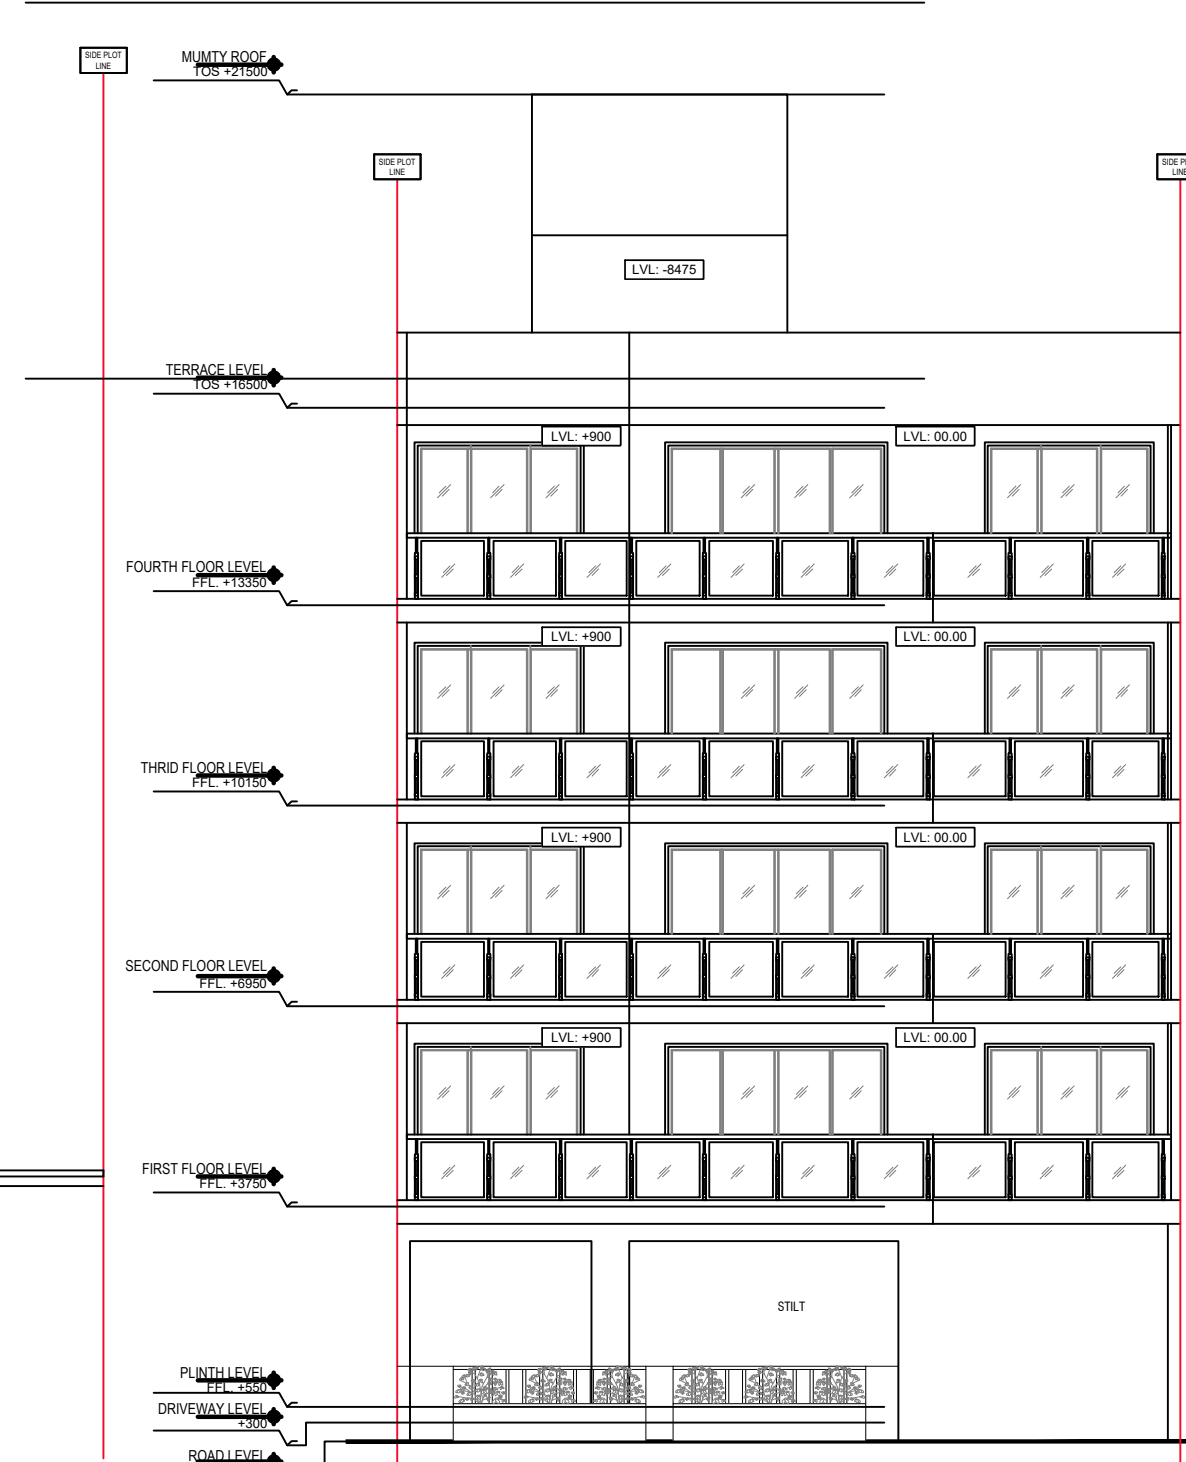


FRONT ELEVATION

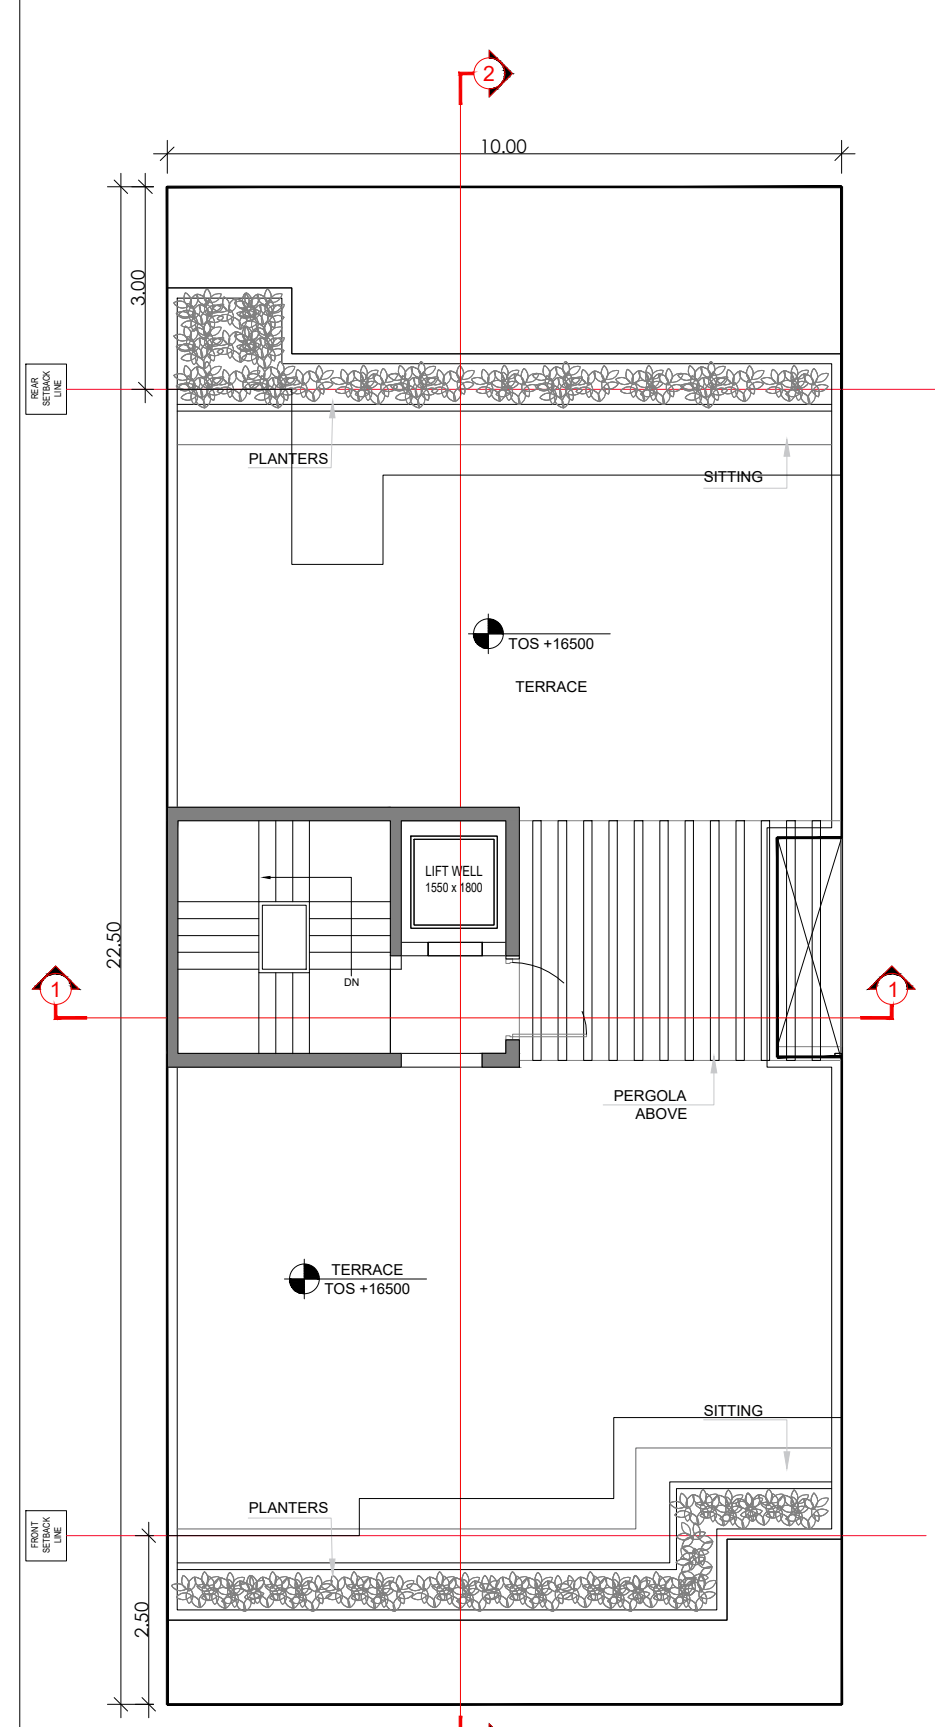


TERRACE FLOOR PLAN

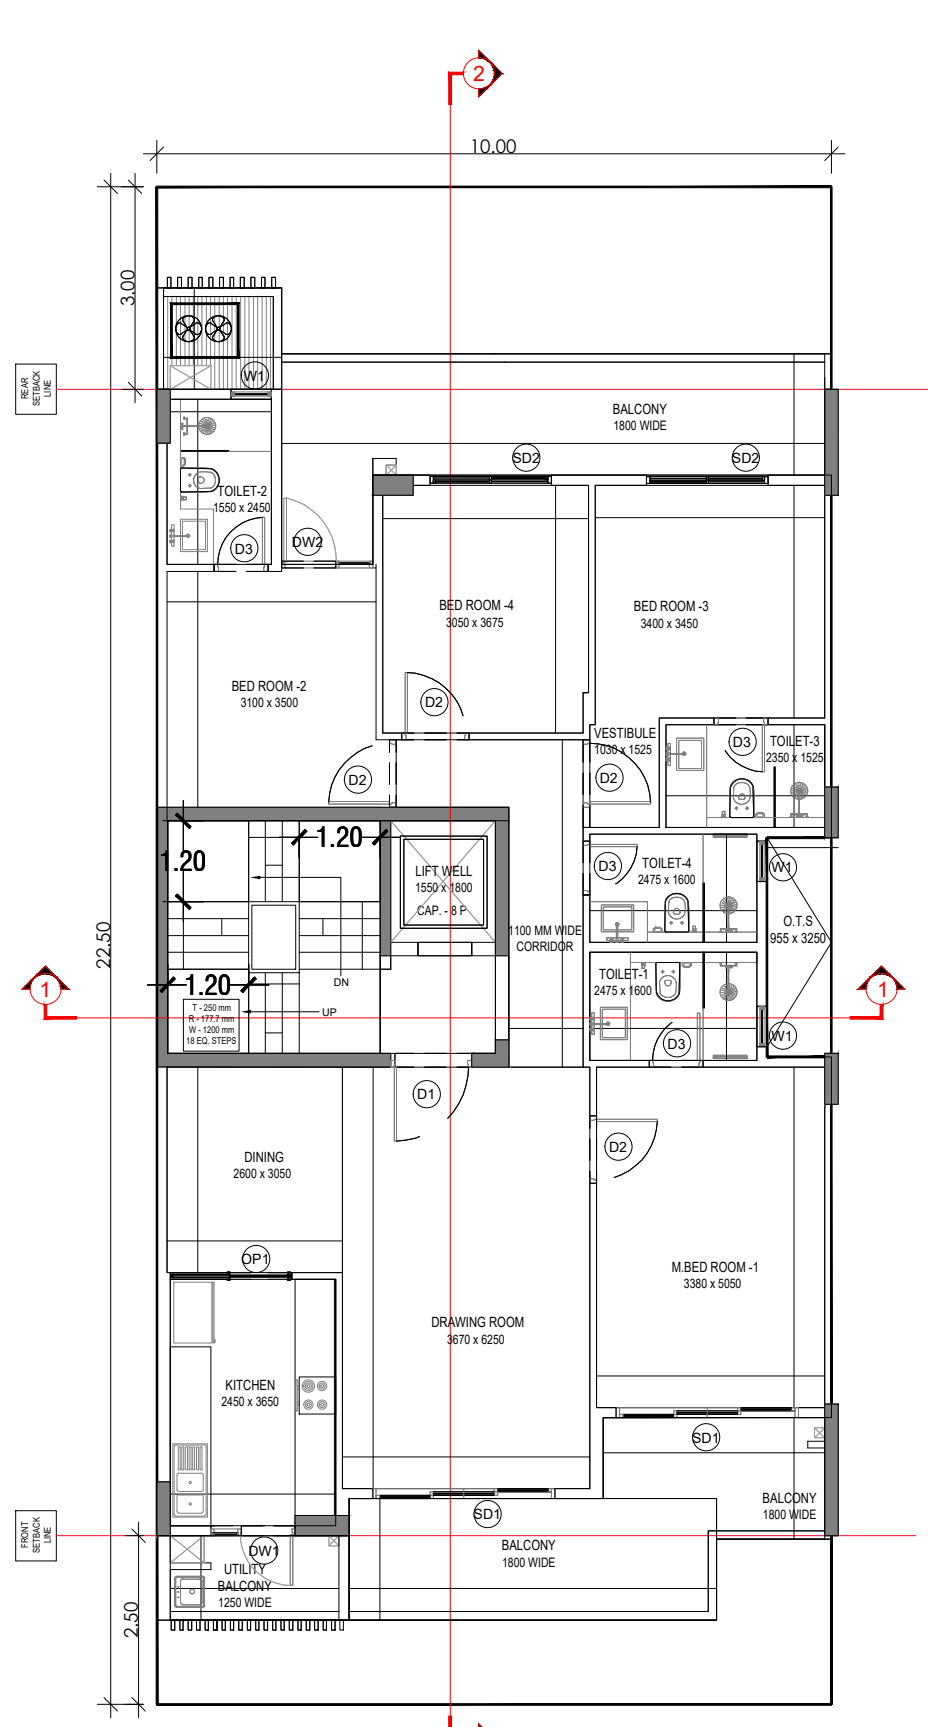


TYPICAL FLOOR PLAN

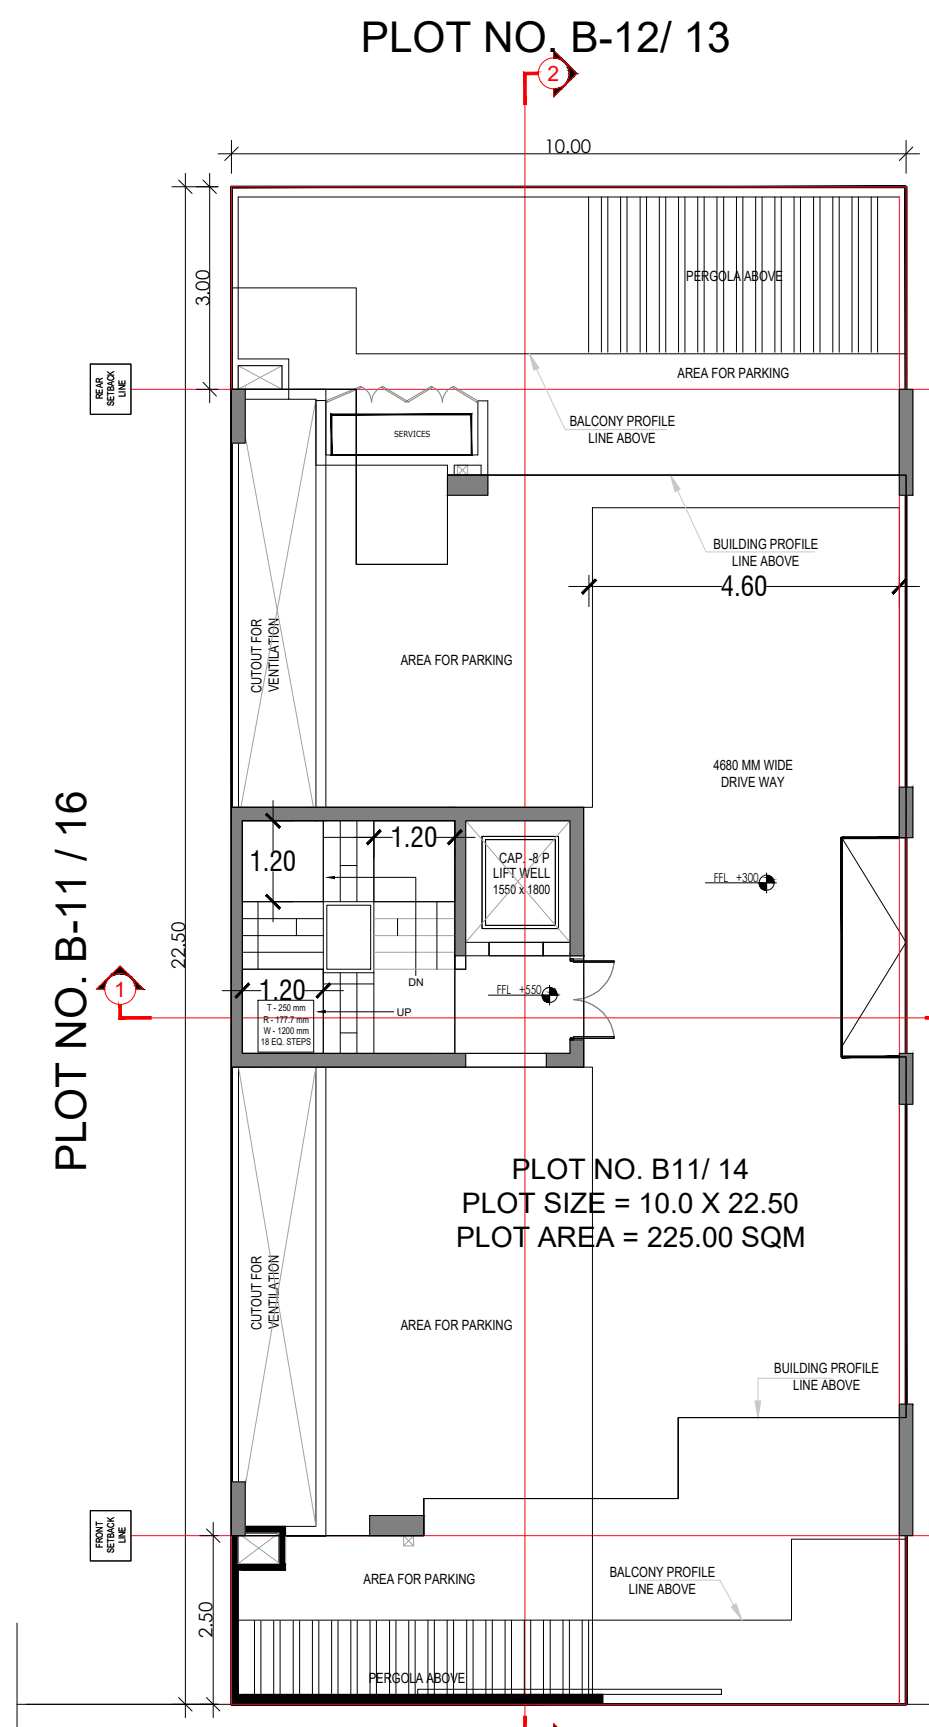

PLOT NO. B-12/ 13

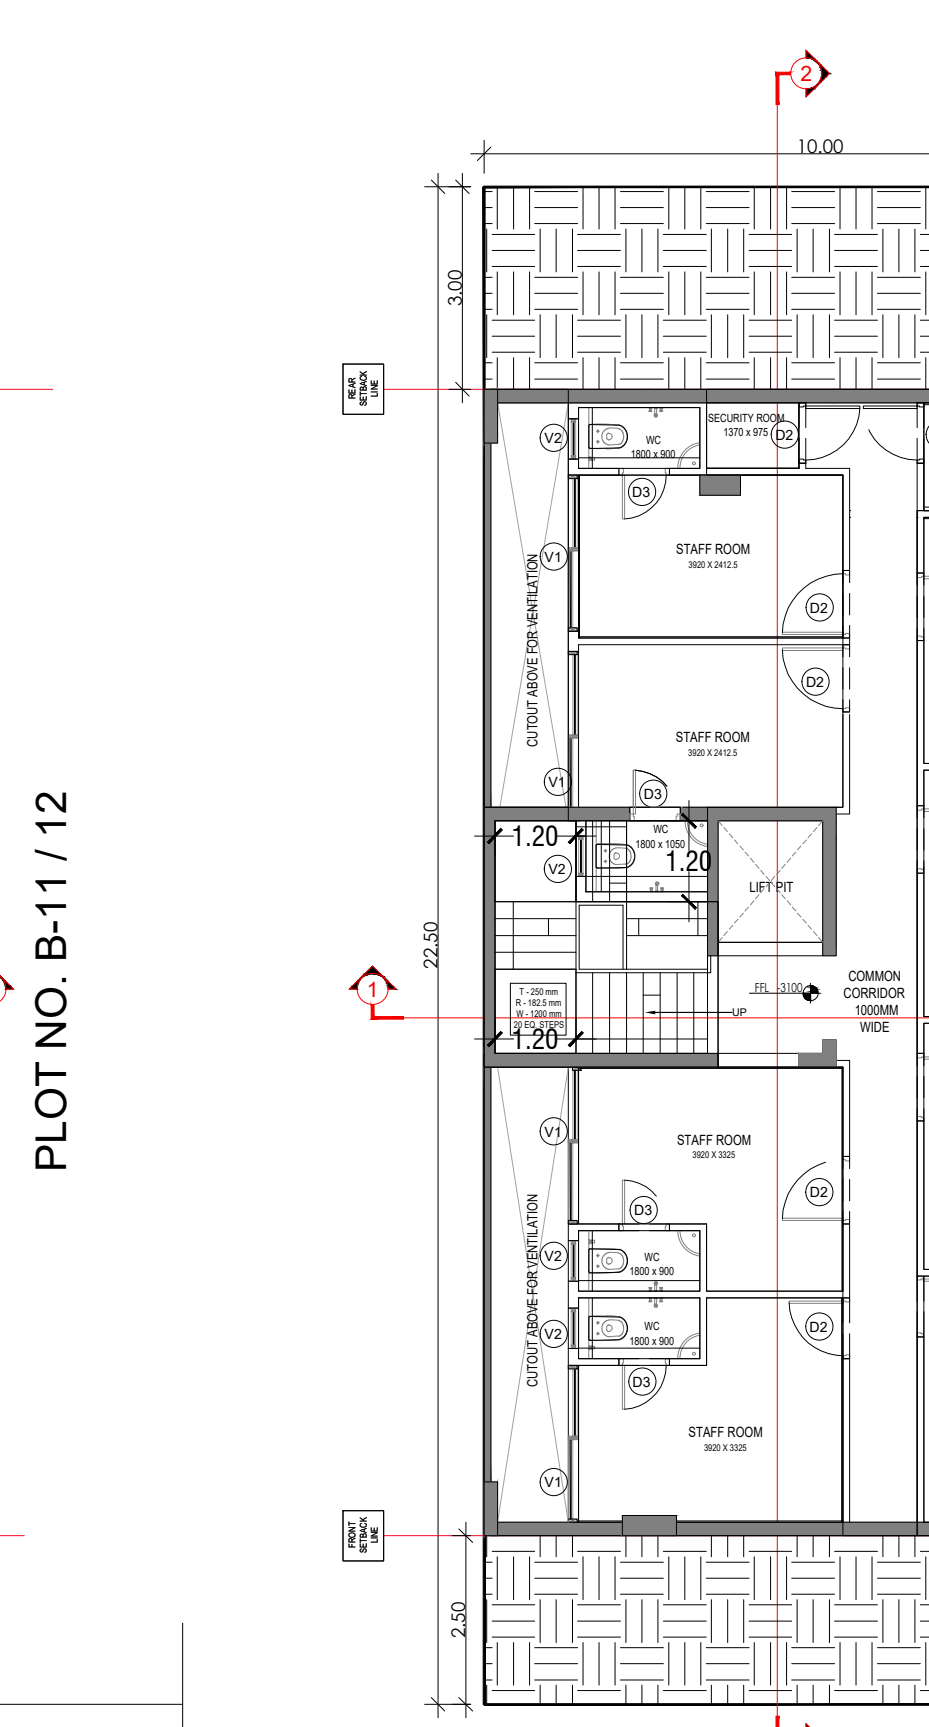


PLOT NO. B-11/ 12

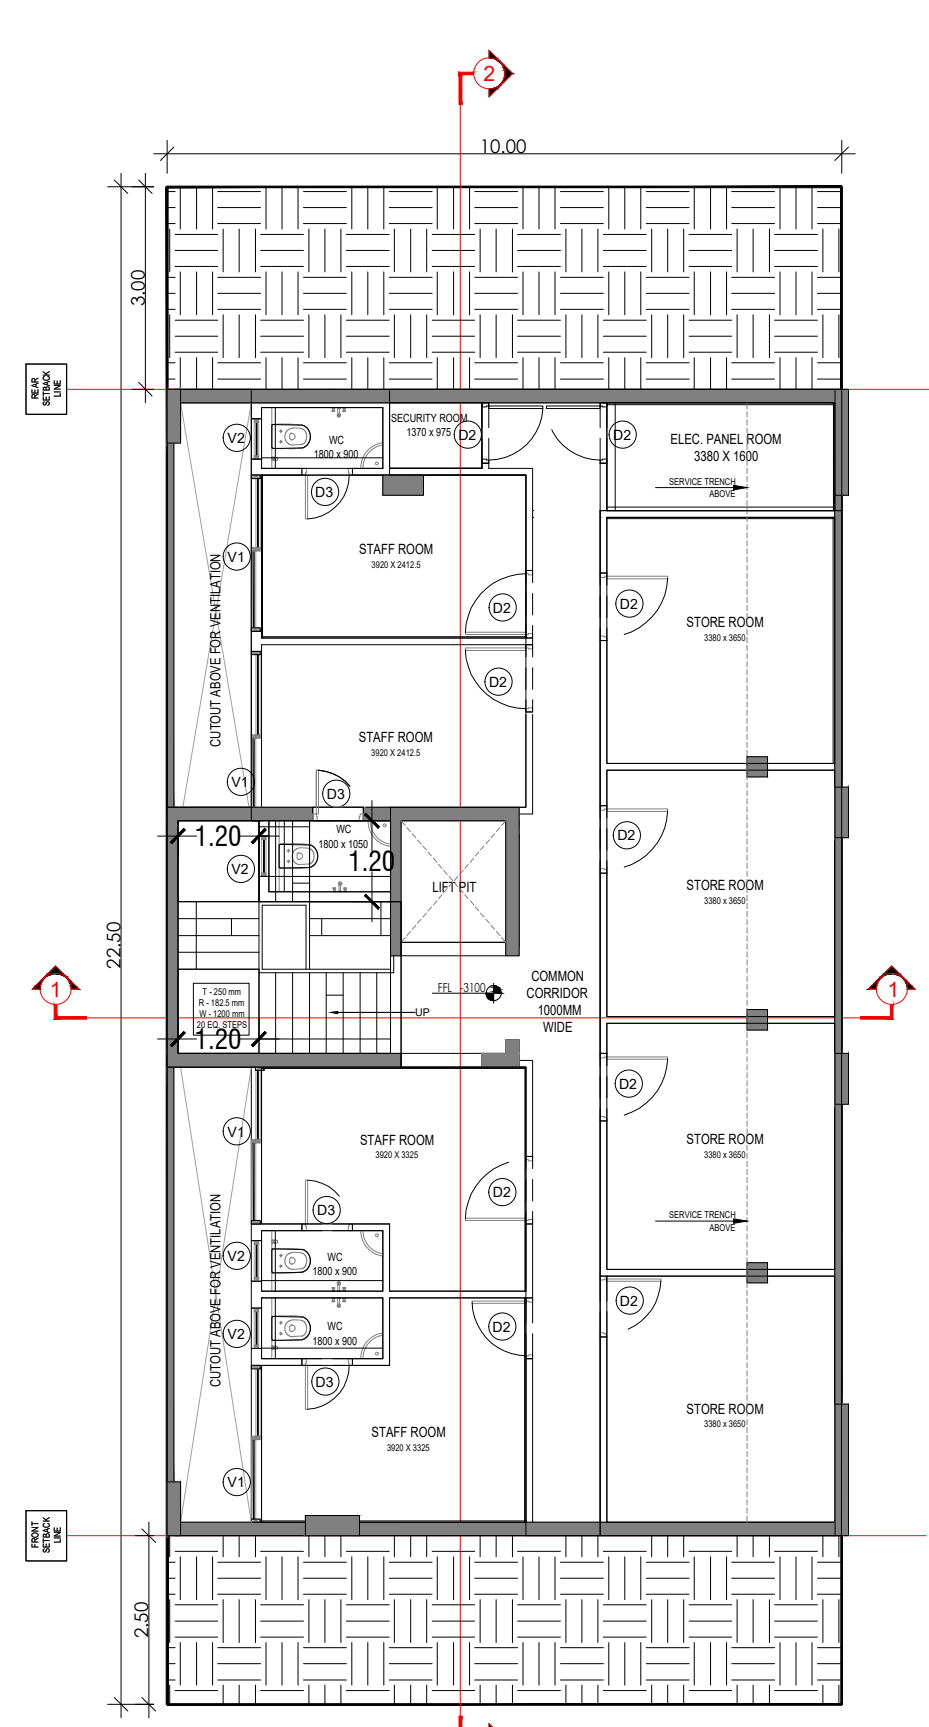

BASEMENT FLOOR PLAN




SECTION 1

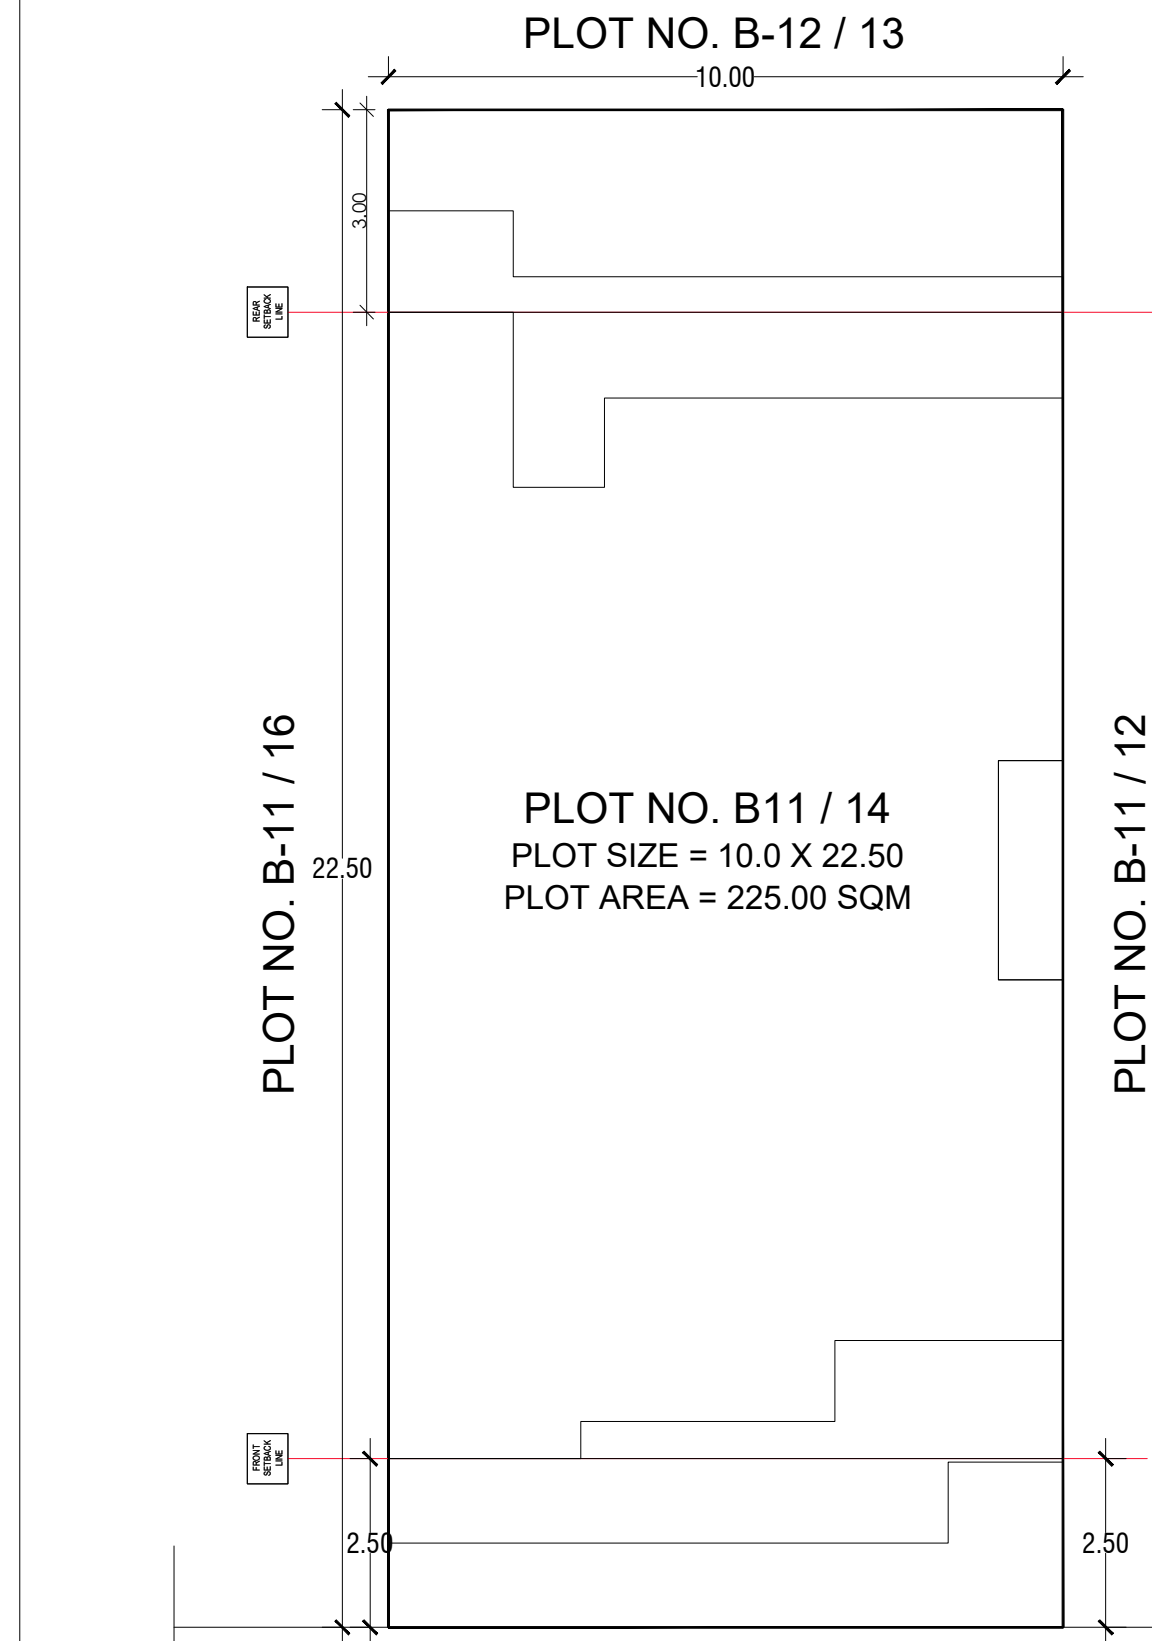


PLOT NO. B-11 / 14
PLOT SIZE = 10.0 X 22.50
PLOT AREA = 225.00 SQM



SITE PLAN

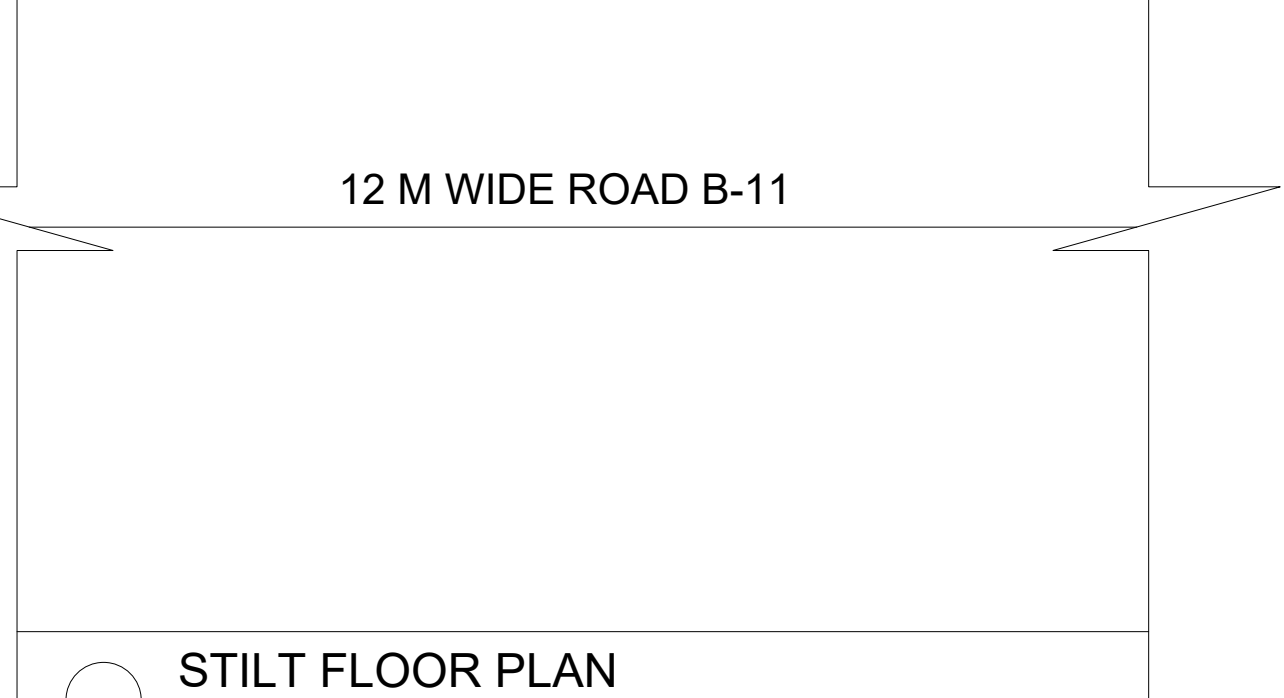

STILT FLOOR PLAN

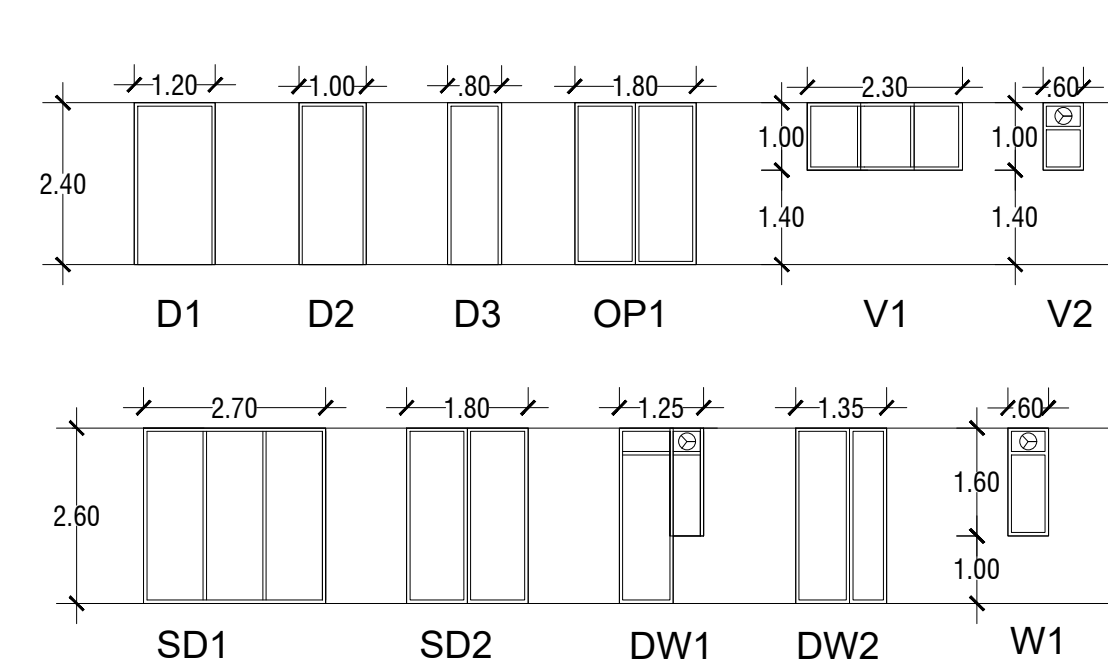


DOOR WINDOW SCHEDULE





FRONT ELEVATION



REAR ELEVATION

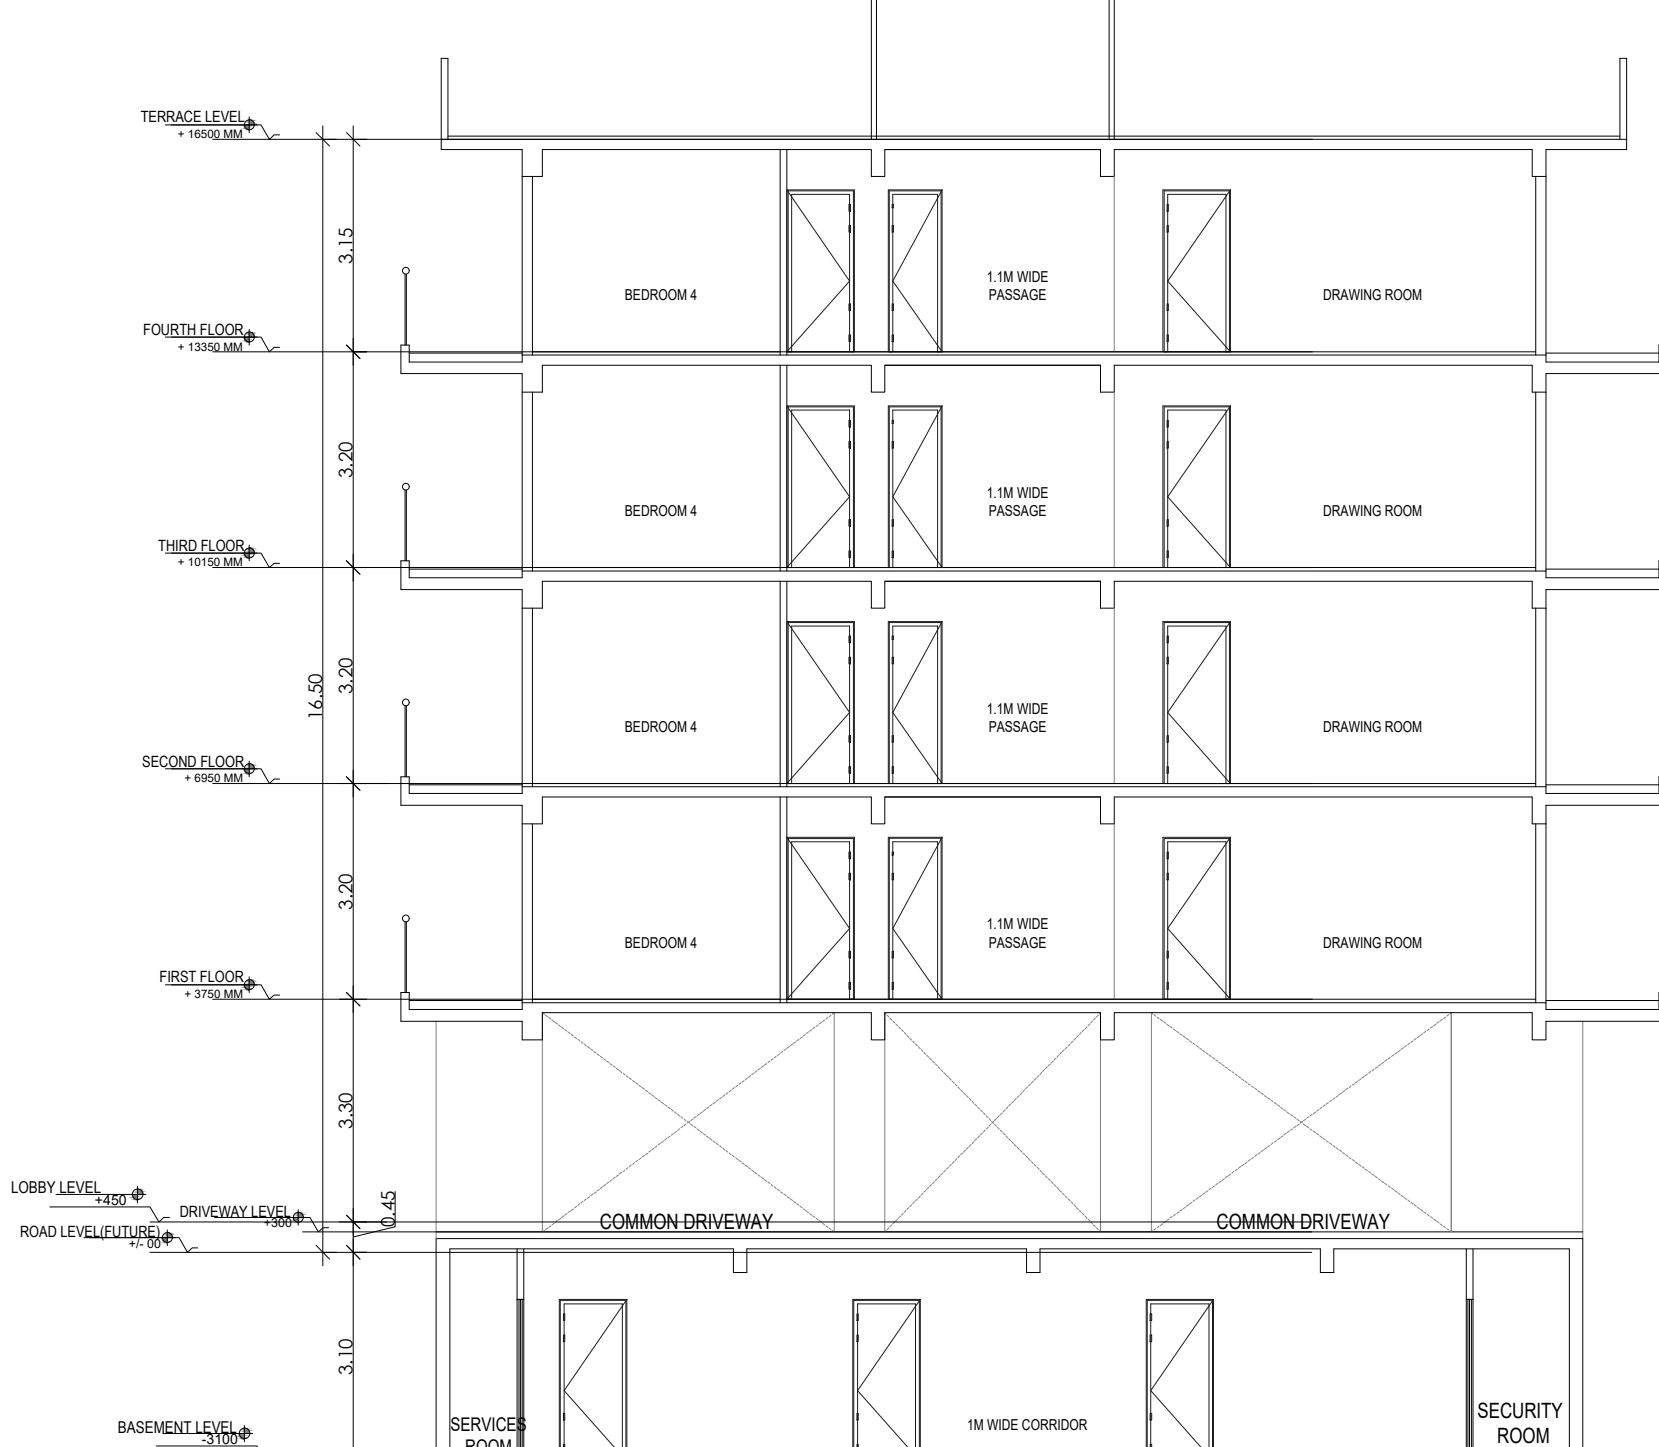

SECTION 2

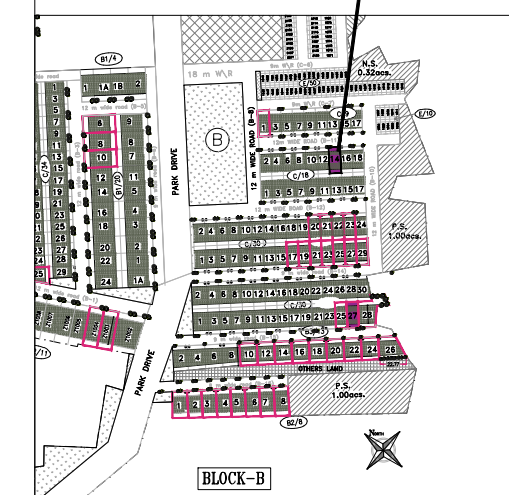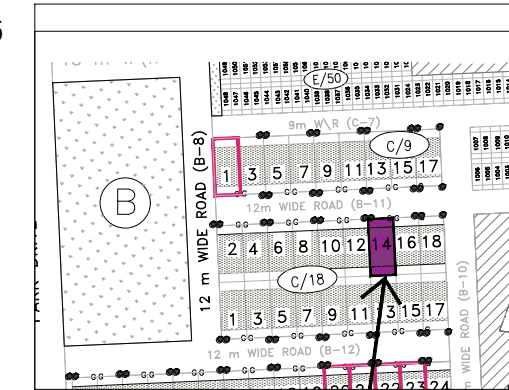

PLOT TYPE AS PER REVISED ZONING PLAN FOR DLF-V, GURUGRAM (HARYANA)
PLOT NO: B-11 / 14,
AT 12 M WIDE ROAD B-11

Clients :-
M/s DLF LIMITED.

Architects
Arcop Associates Pvt. Ltd.
Plot- 36b, Sec-32, Gurgaon-122001
Ph: 26242050, 26242169

Architect's Signature


Owners' Signature

Project :-
**Proposed Residential Building (Independent floors),
On Plot No. B-11/ 14,
DLF - V,
Gurugram, Haryana**

Drawing Title:-
**FLOOR PLANS, ELEVATION &
SECTION, SITE PLAN**

Date
15-12-2021

Drawing No.
01

SCALE