



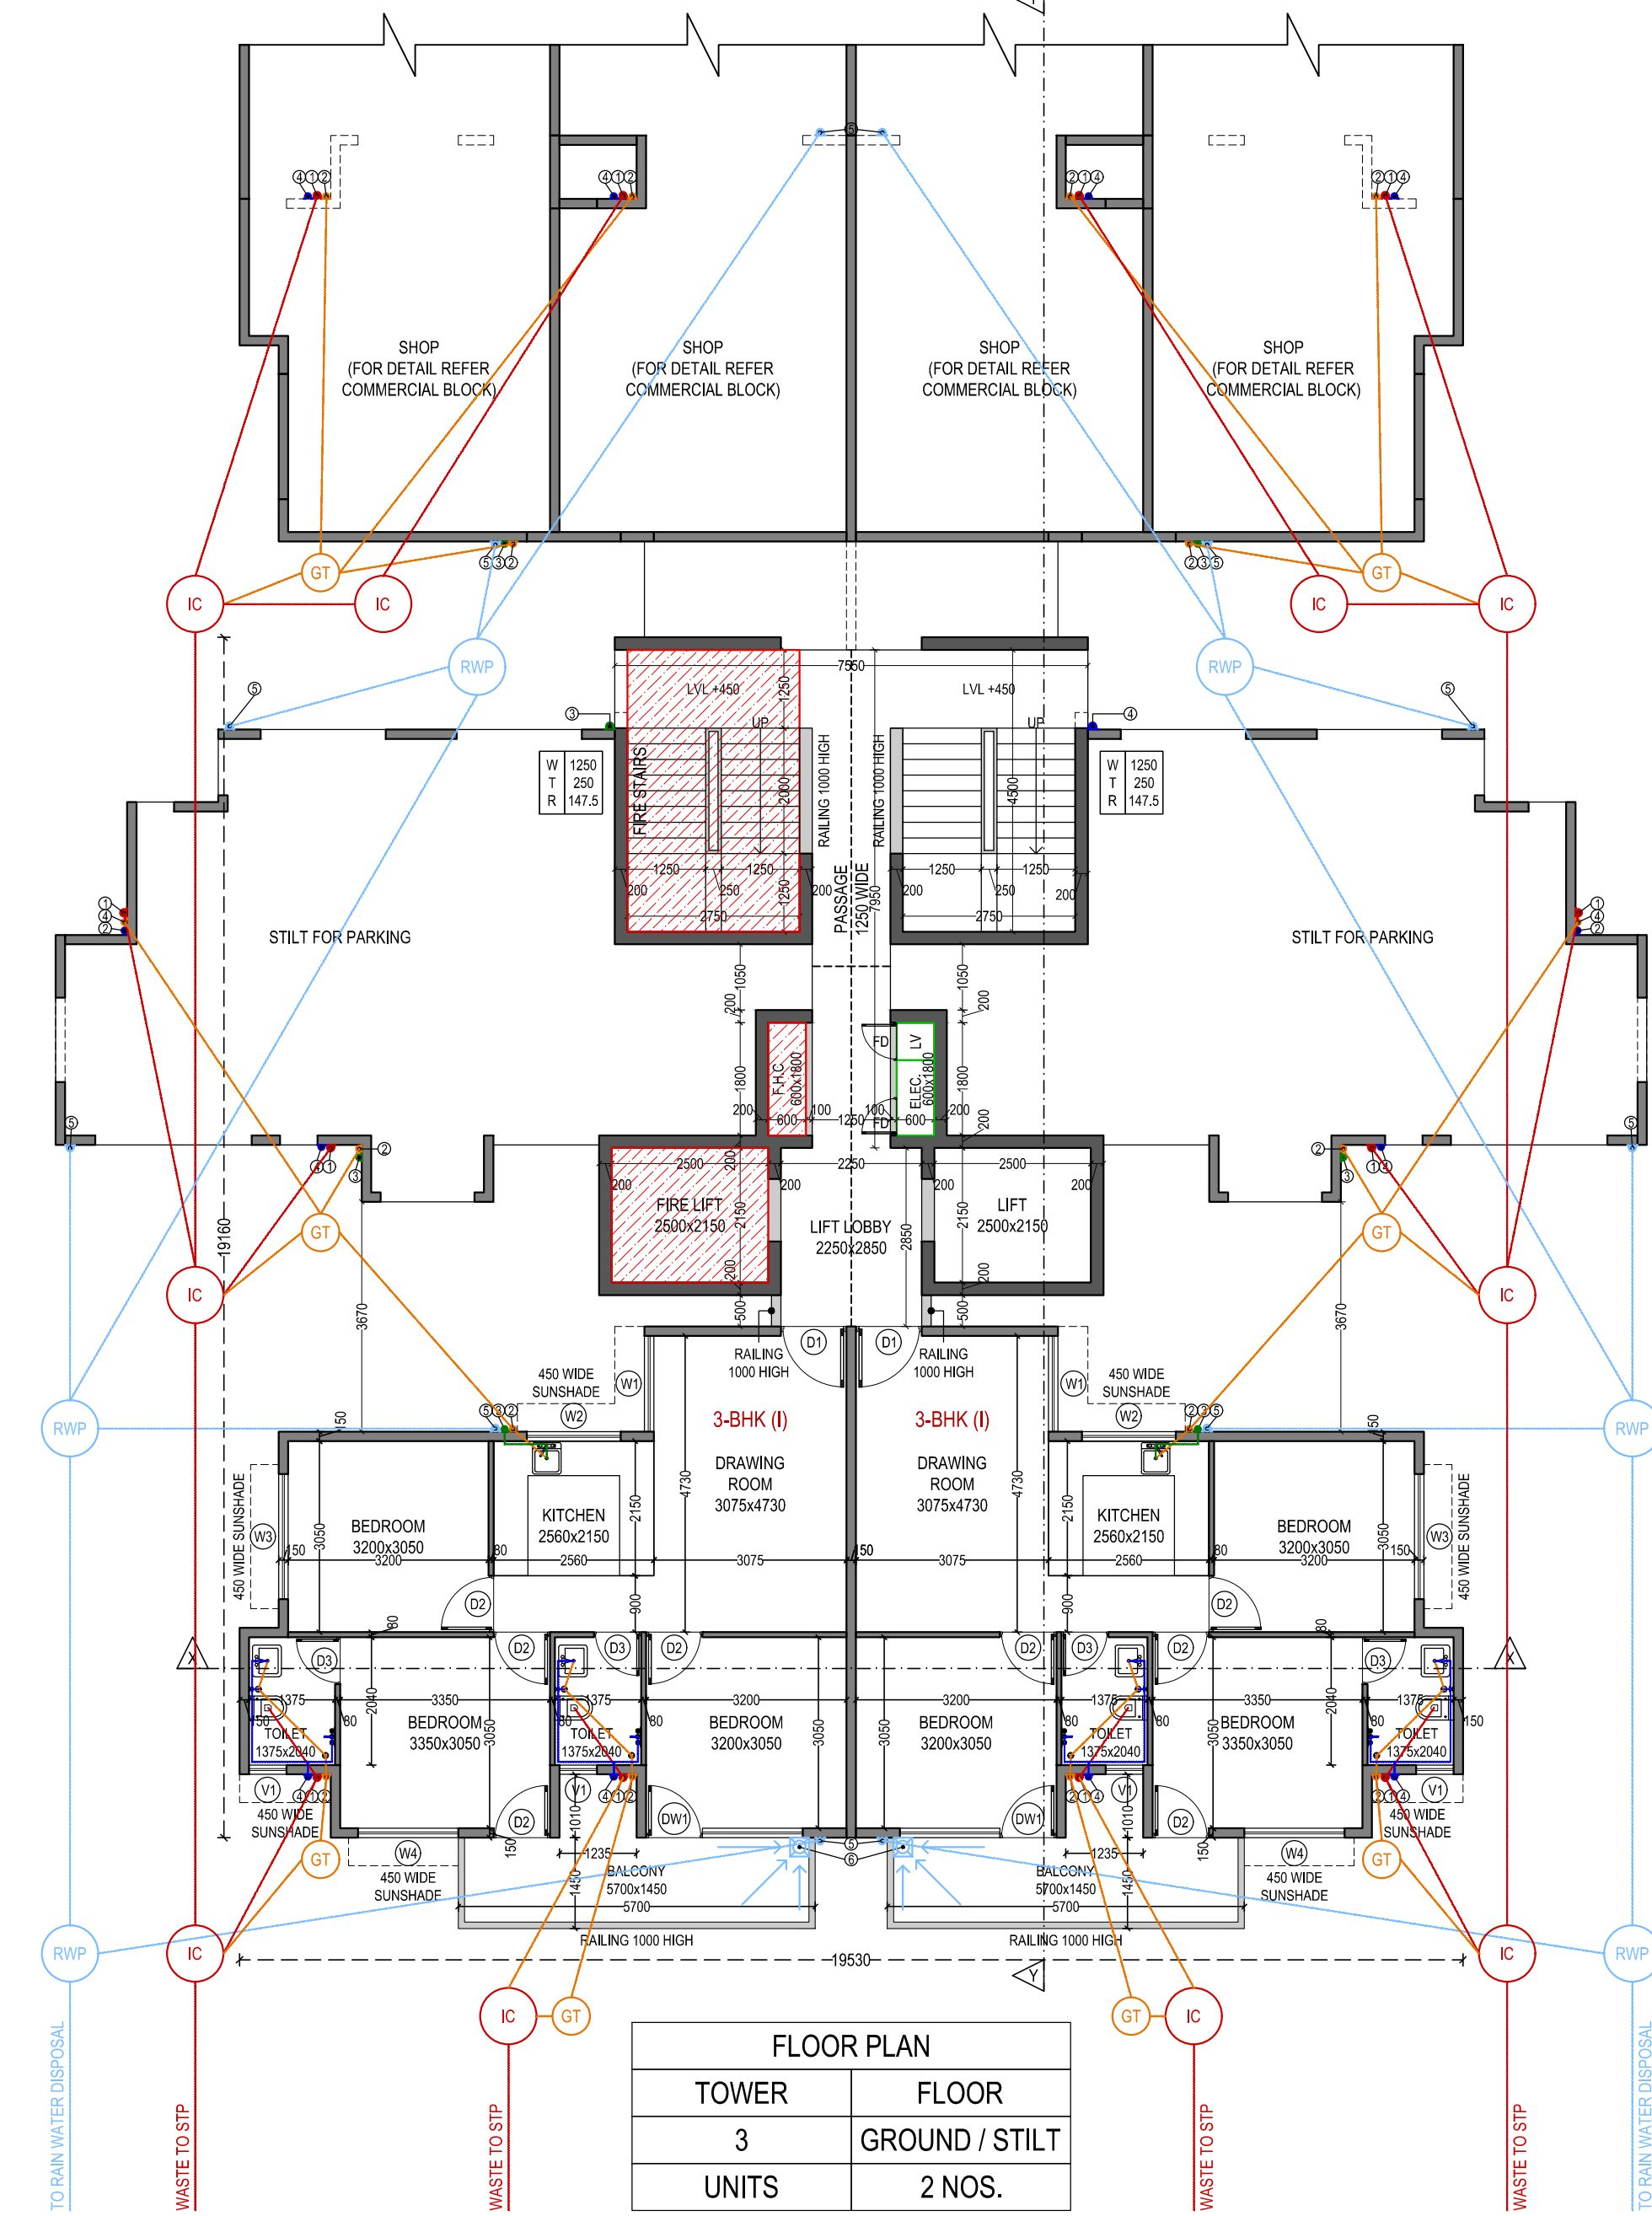


FLOOR PLAN	
TOWER	FLOOR
3	GROUND / STILT
UNITS	2 NOS.

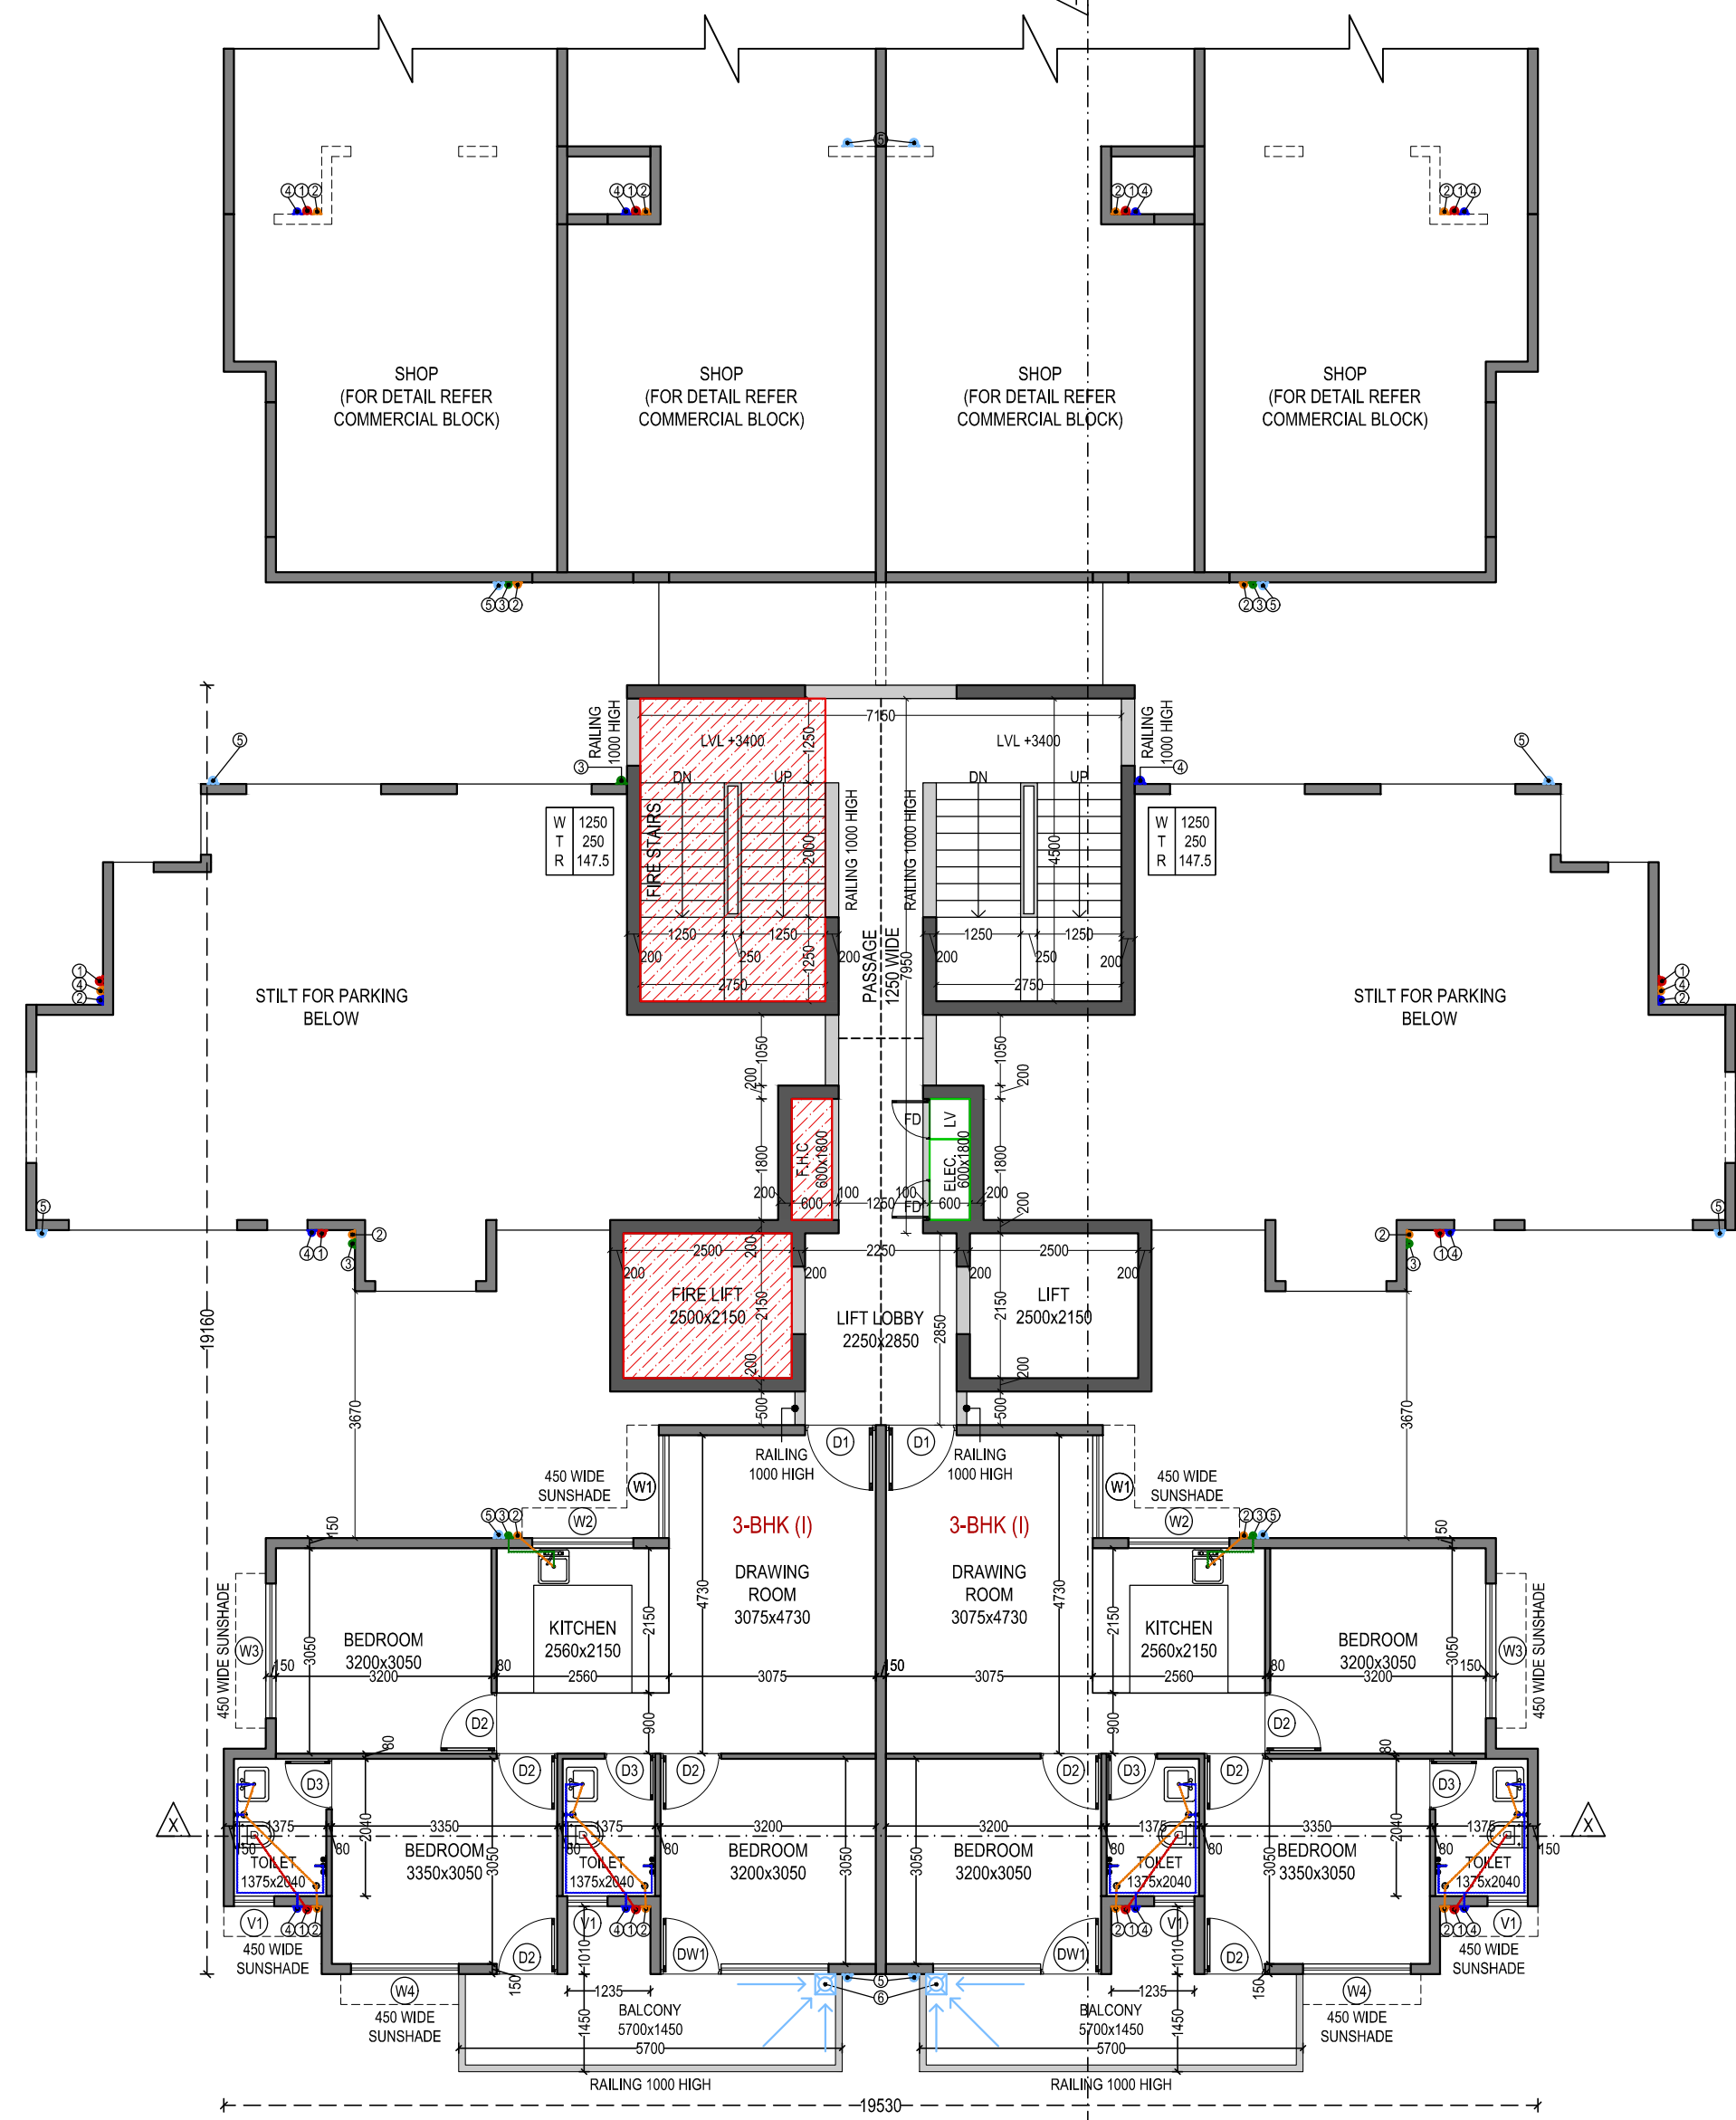


FLOOR PLAN	
TOWER	FLOOR
3	1ST
UNITS	2 NOS.




FLOOR PLAN	
TOWER	FLOOR
3	2ND - 14TH
UNITS	6 NOS.

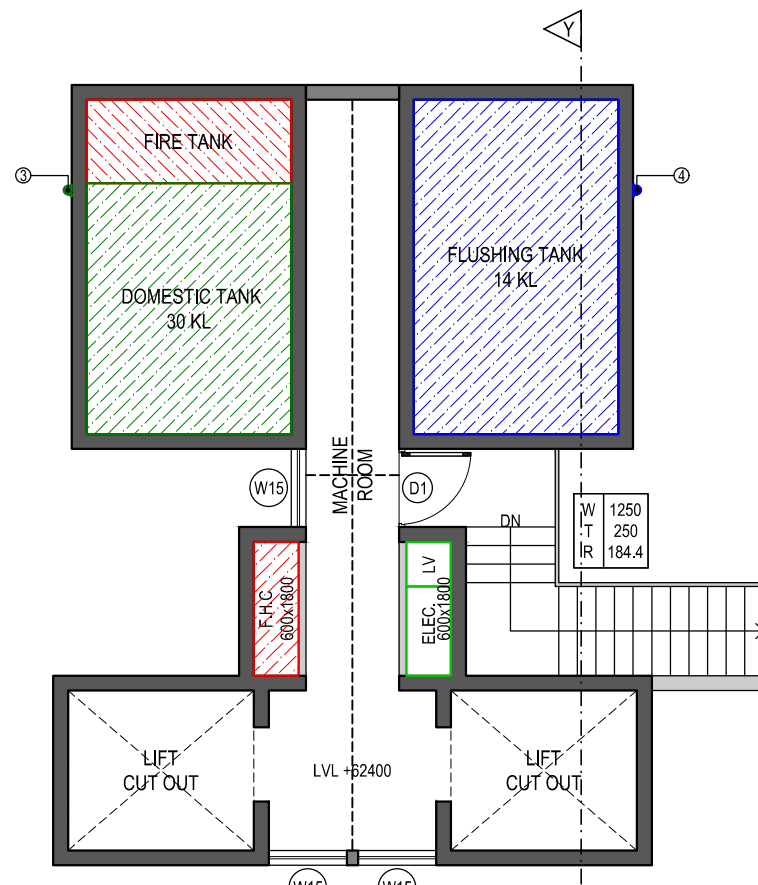


FLOOR PLAN	
TOWER	FLOOR
3	MACHINE ROOM

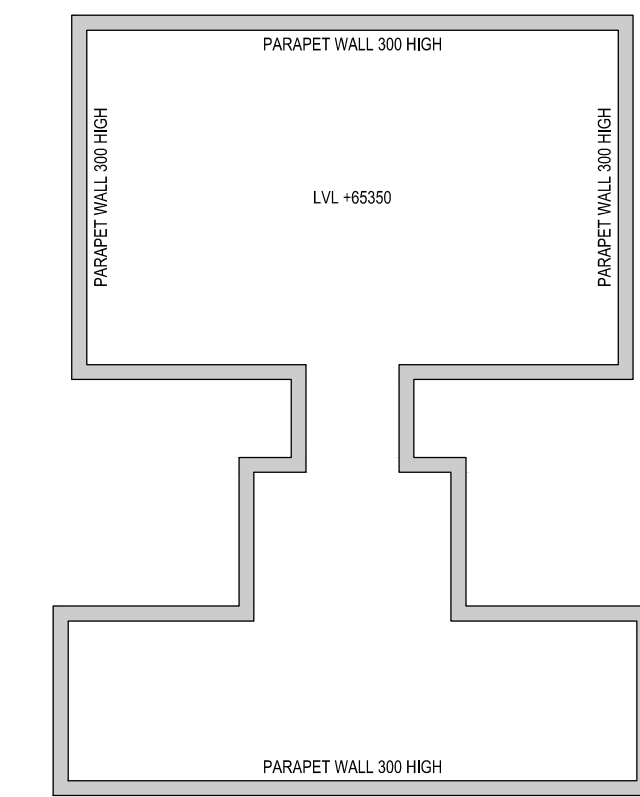


FLOOR PLAN	
TOWER	FLOOR
3	TOP

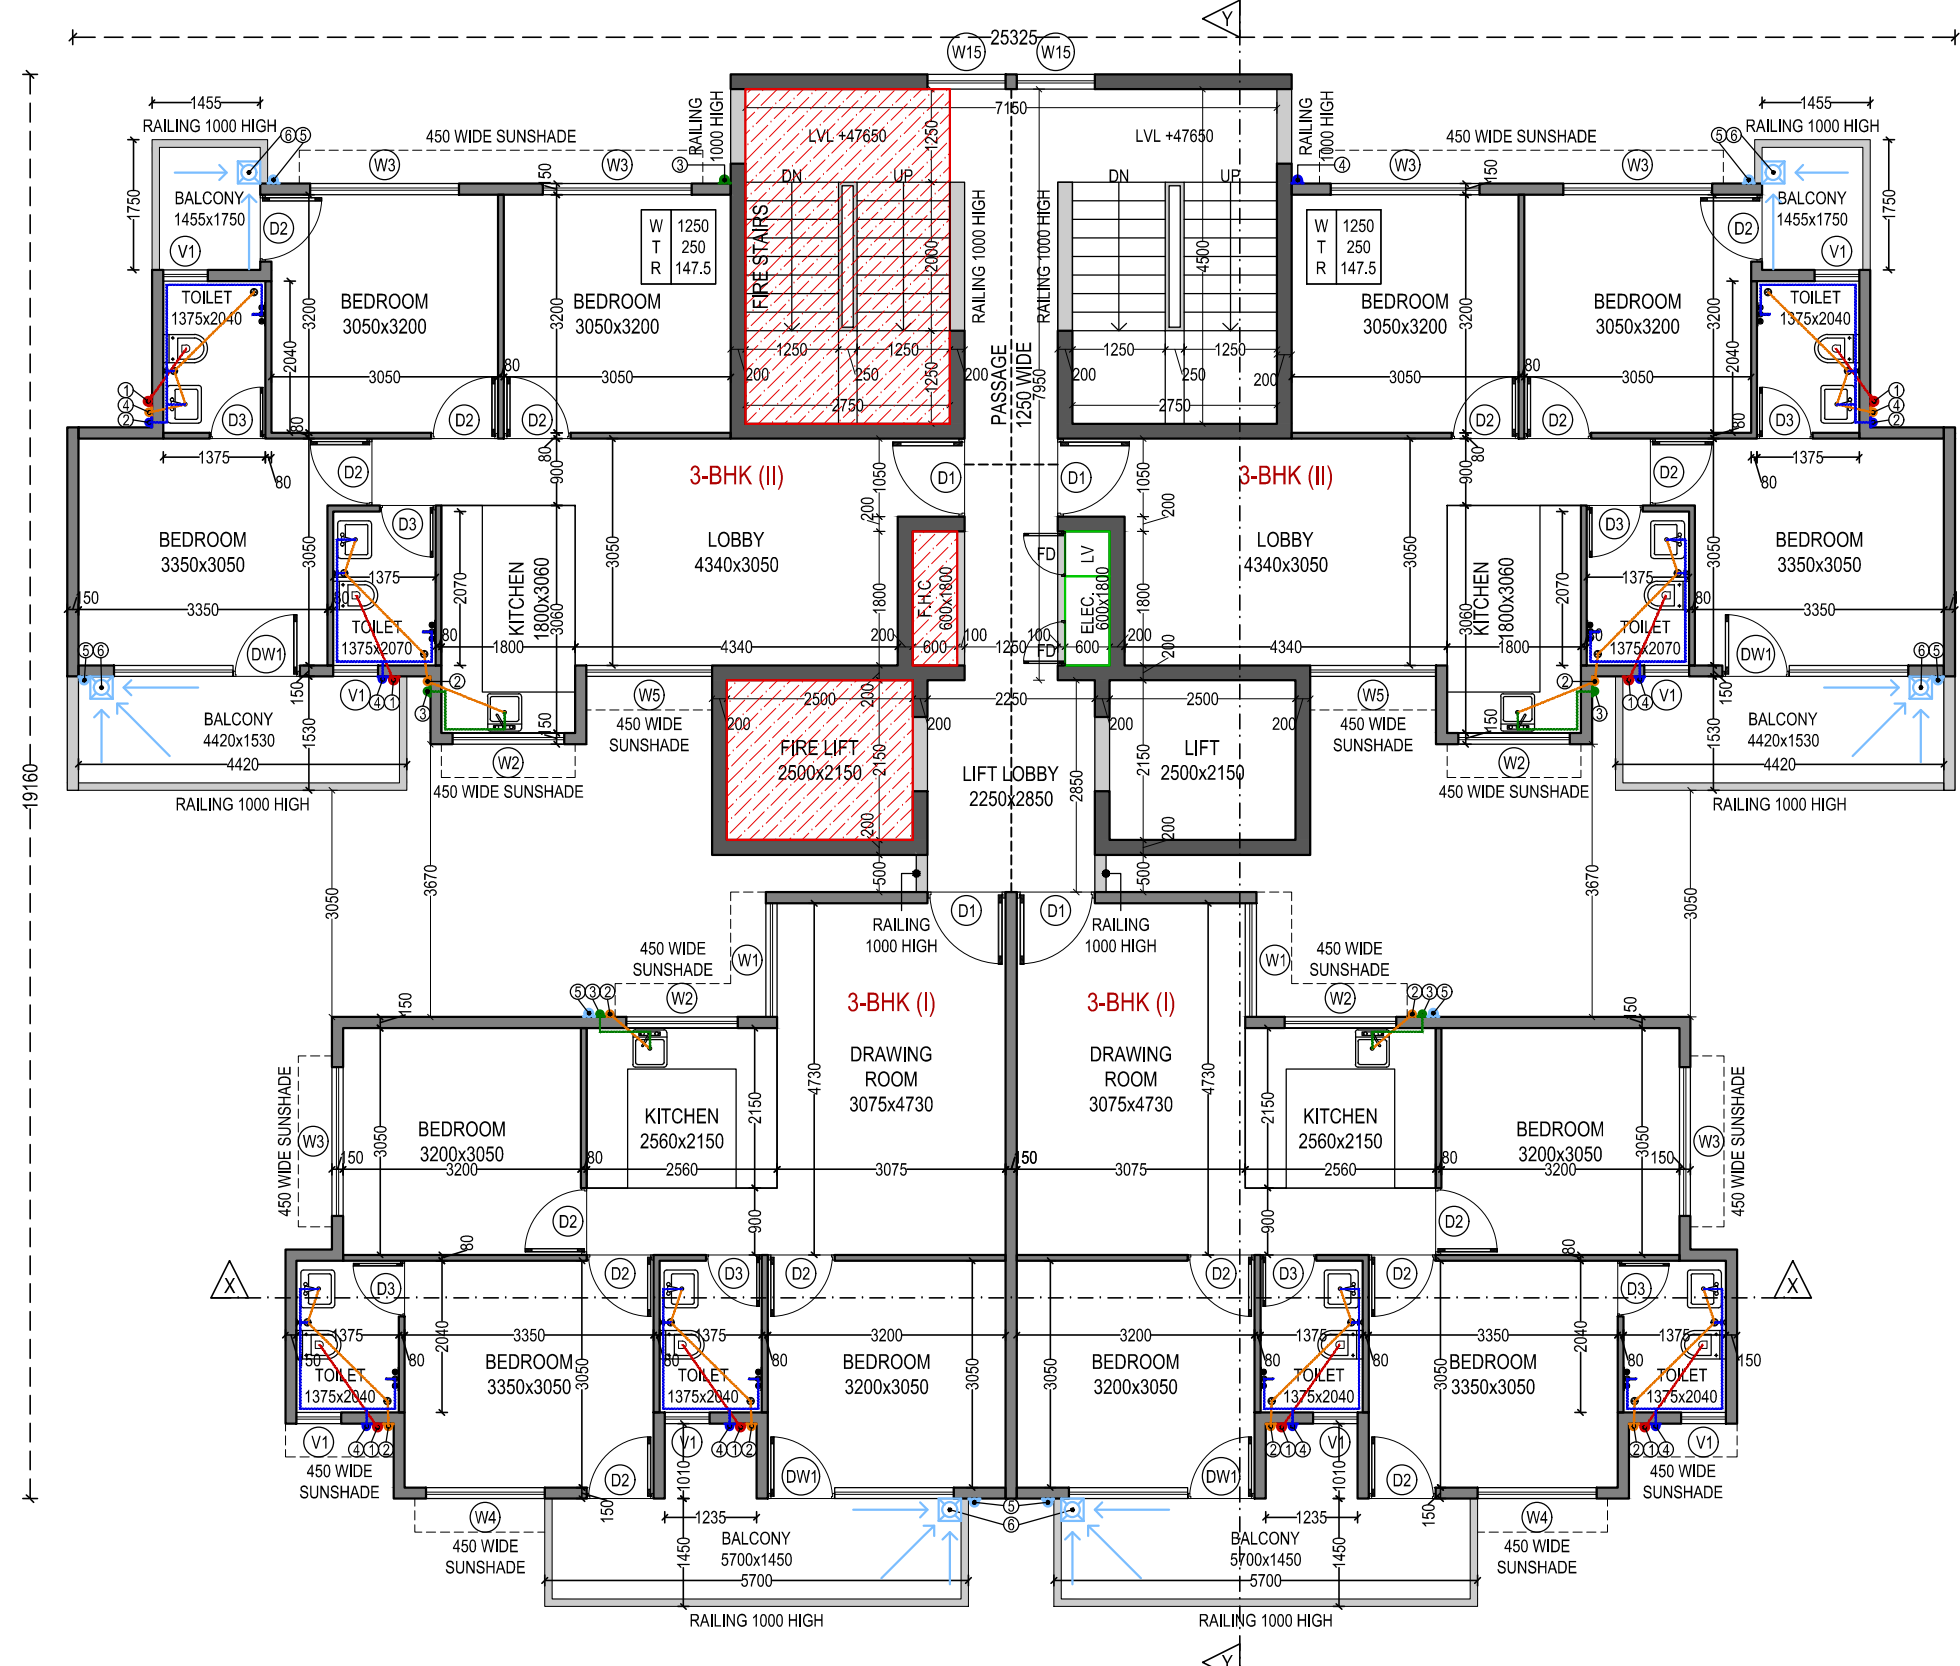

FLOOR PLAN	
TOWER	FLOOR
3	16TH - 19TH
UNITS	4 NOS.

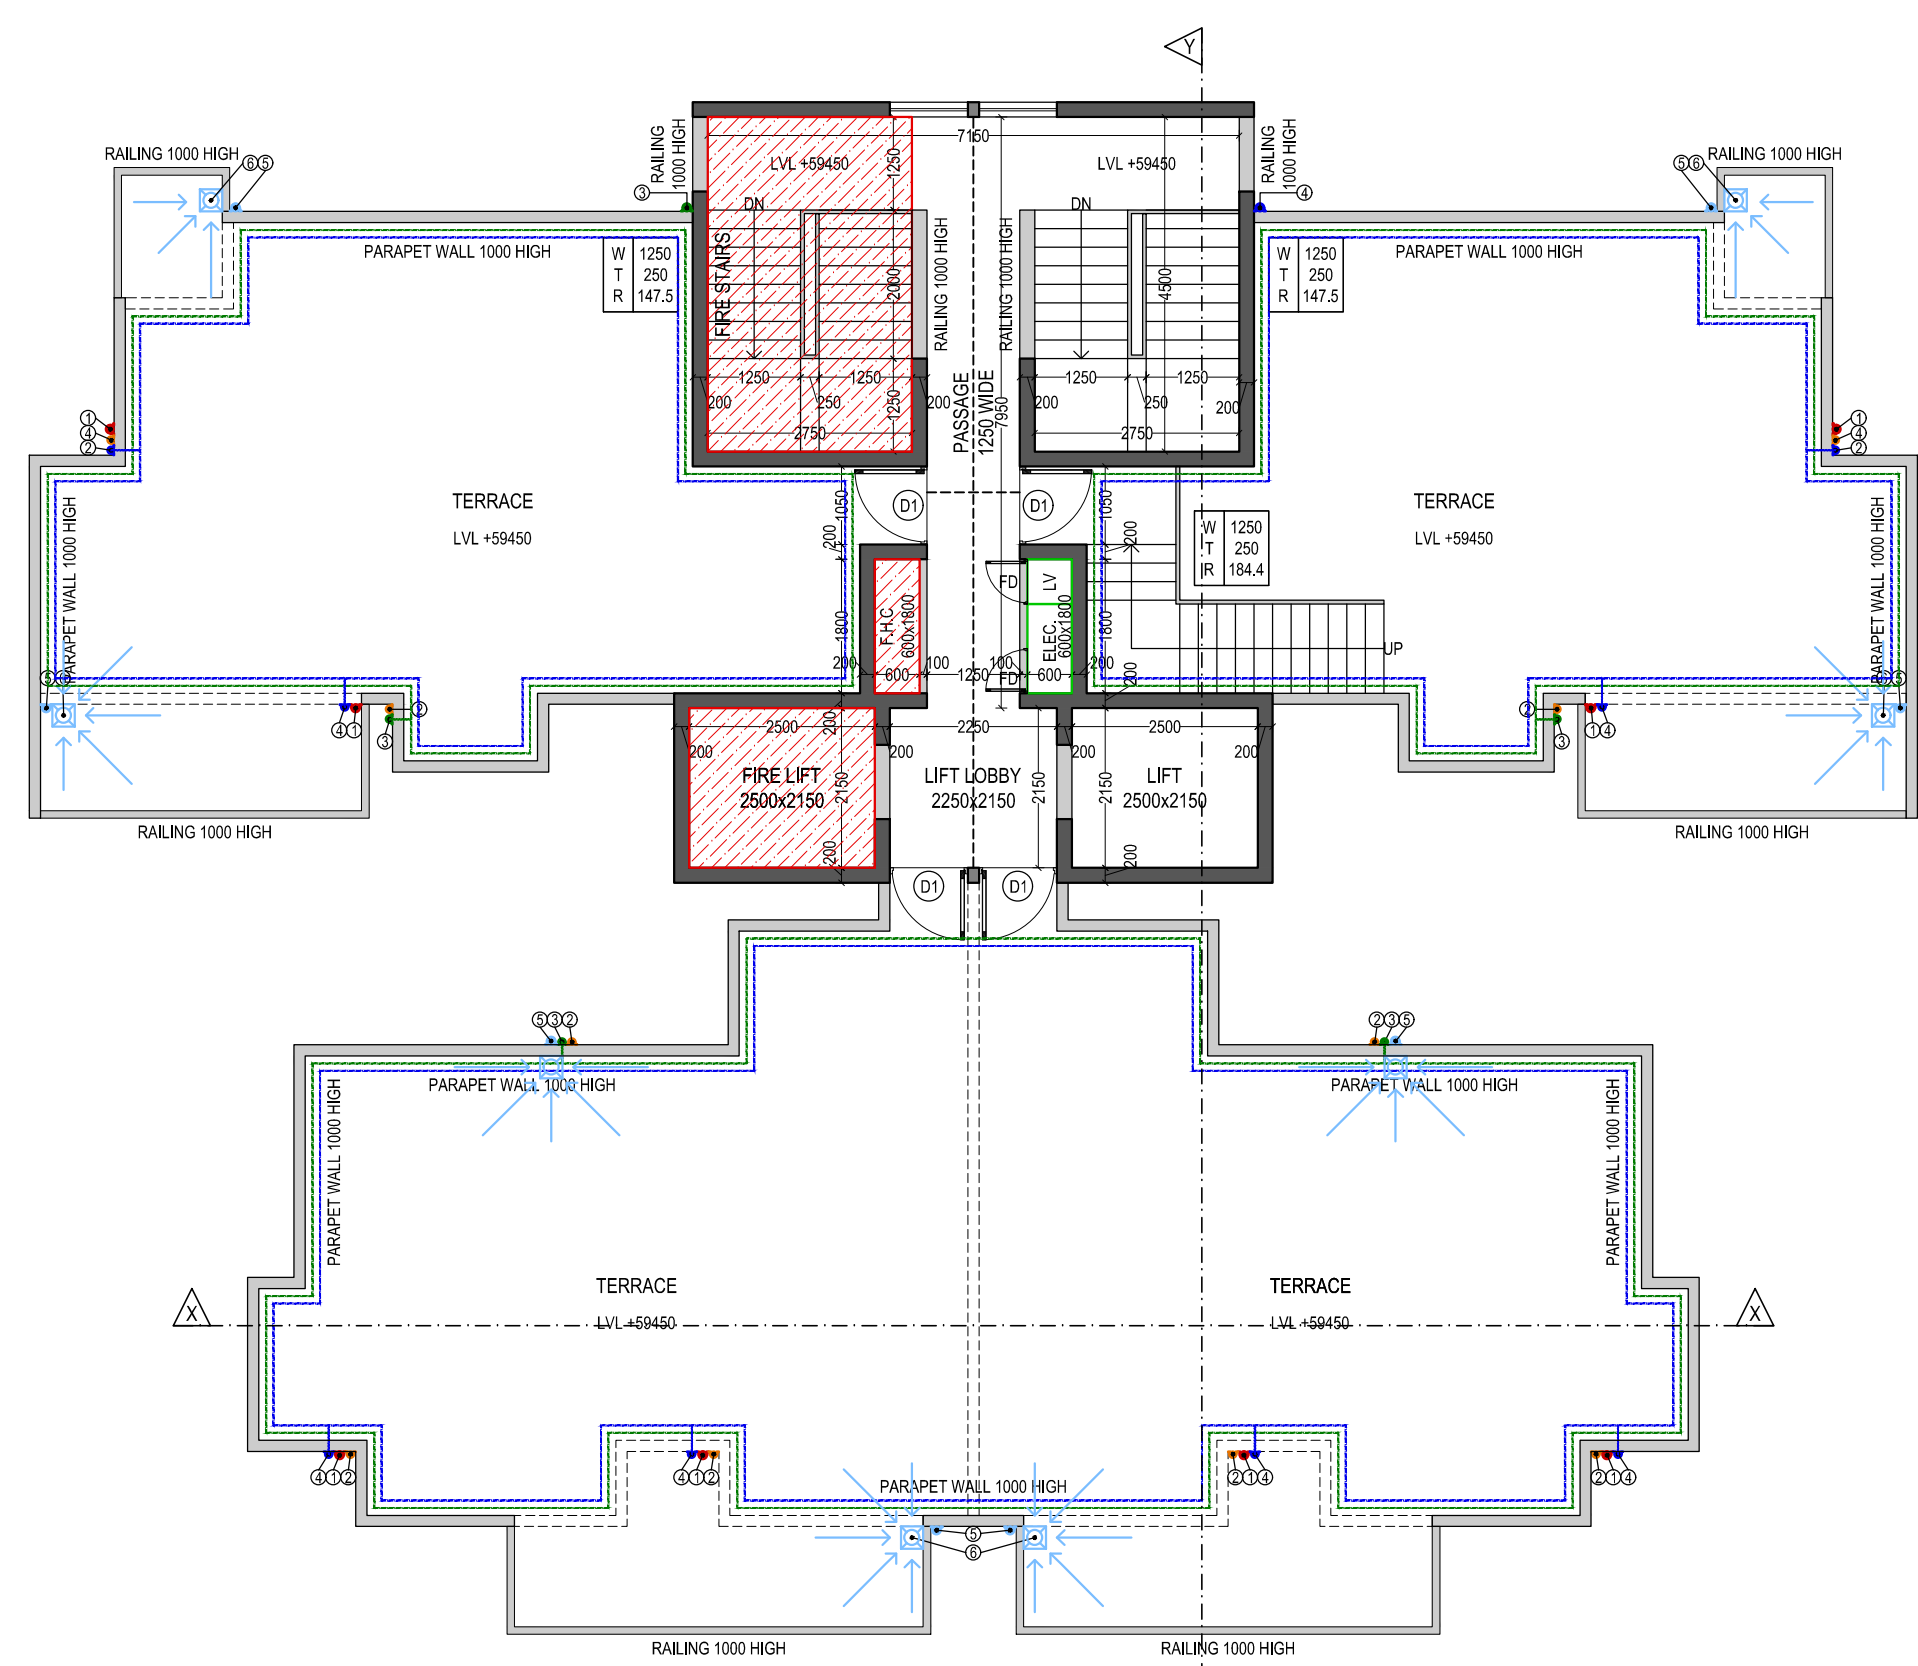

FLOOR PLAN	
TOWER	FLOOR
3	TERRACE

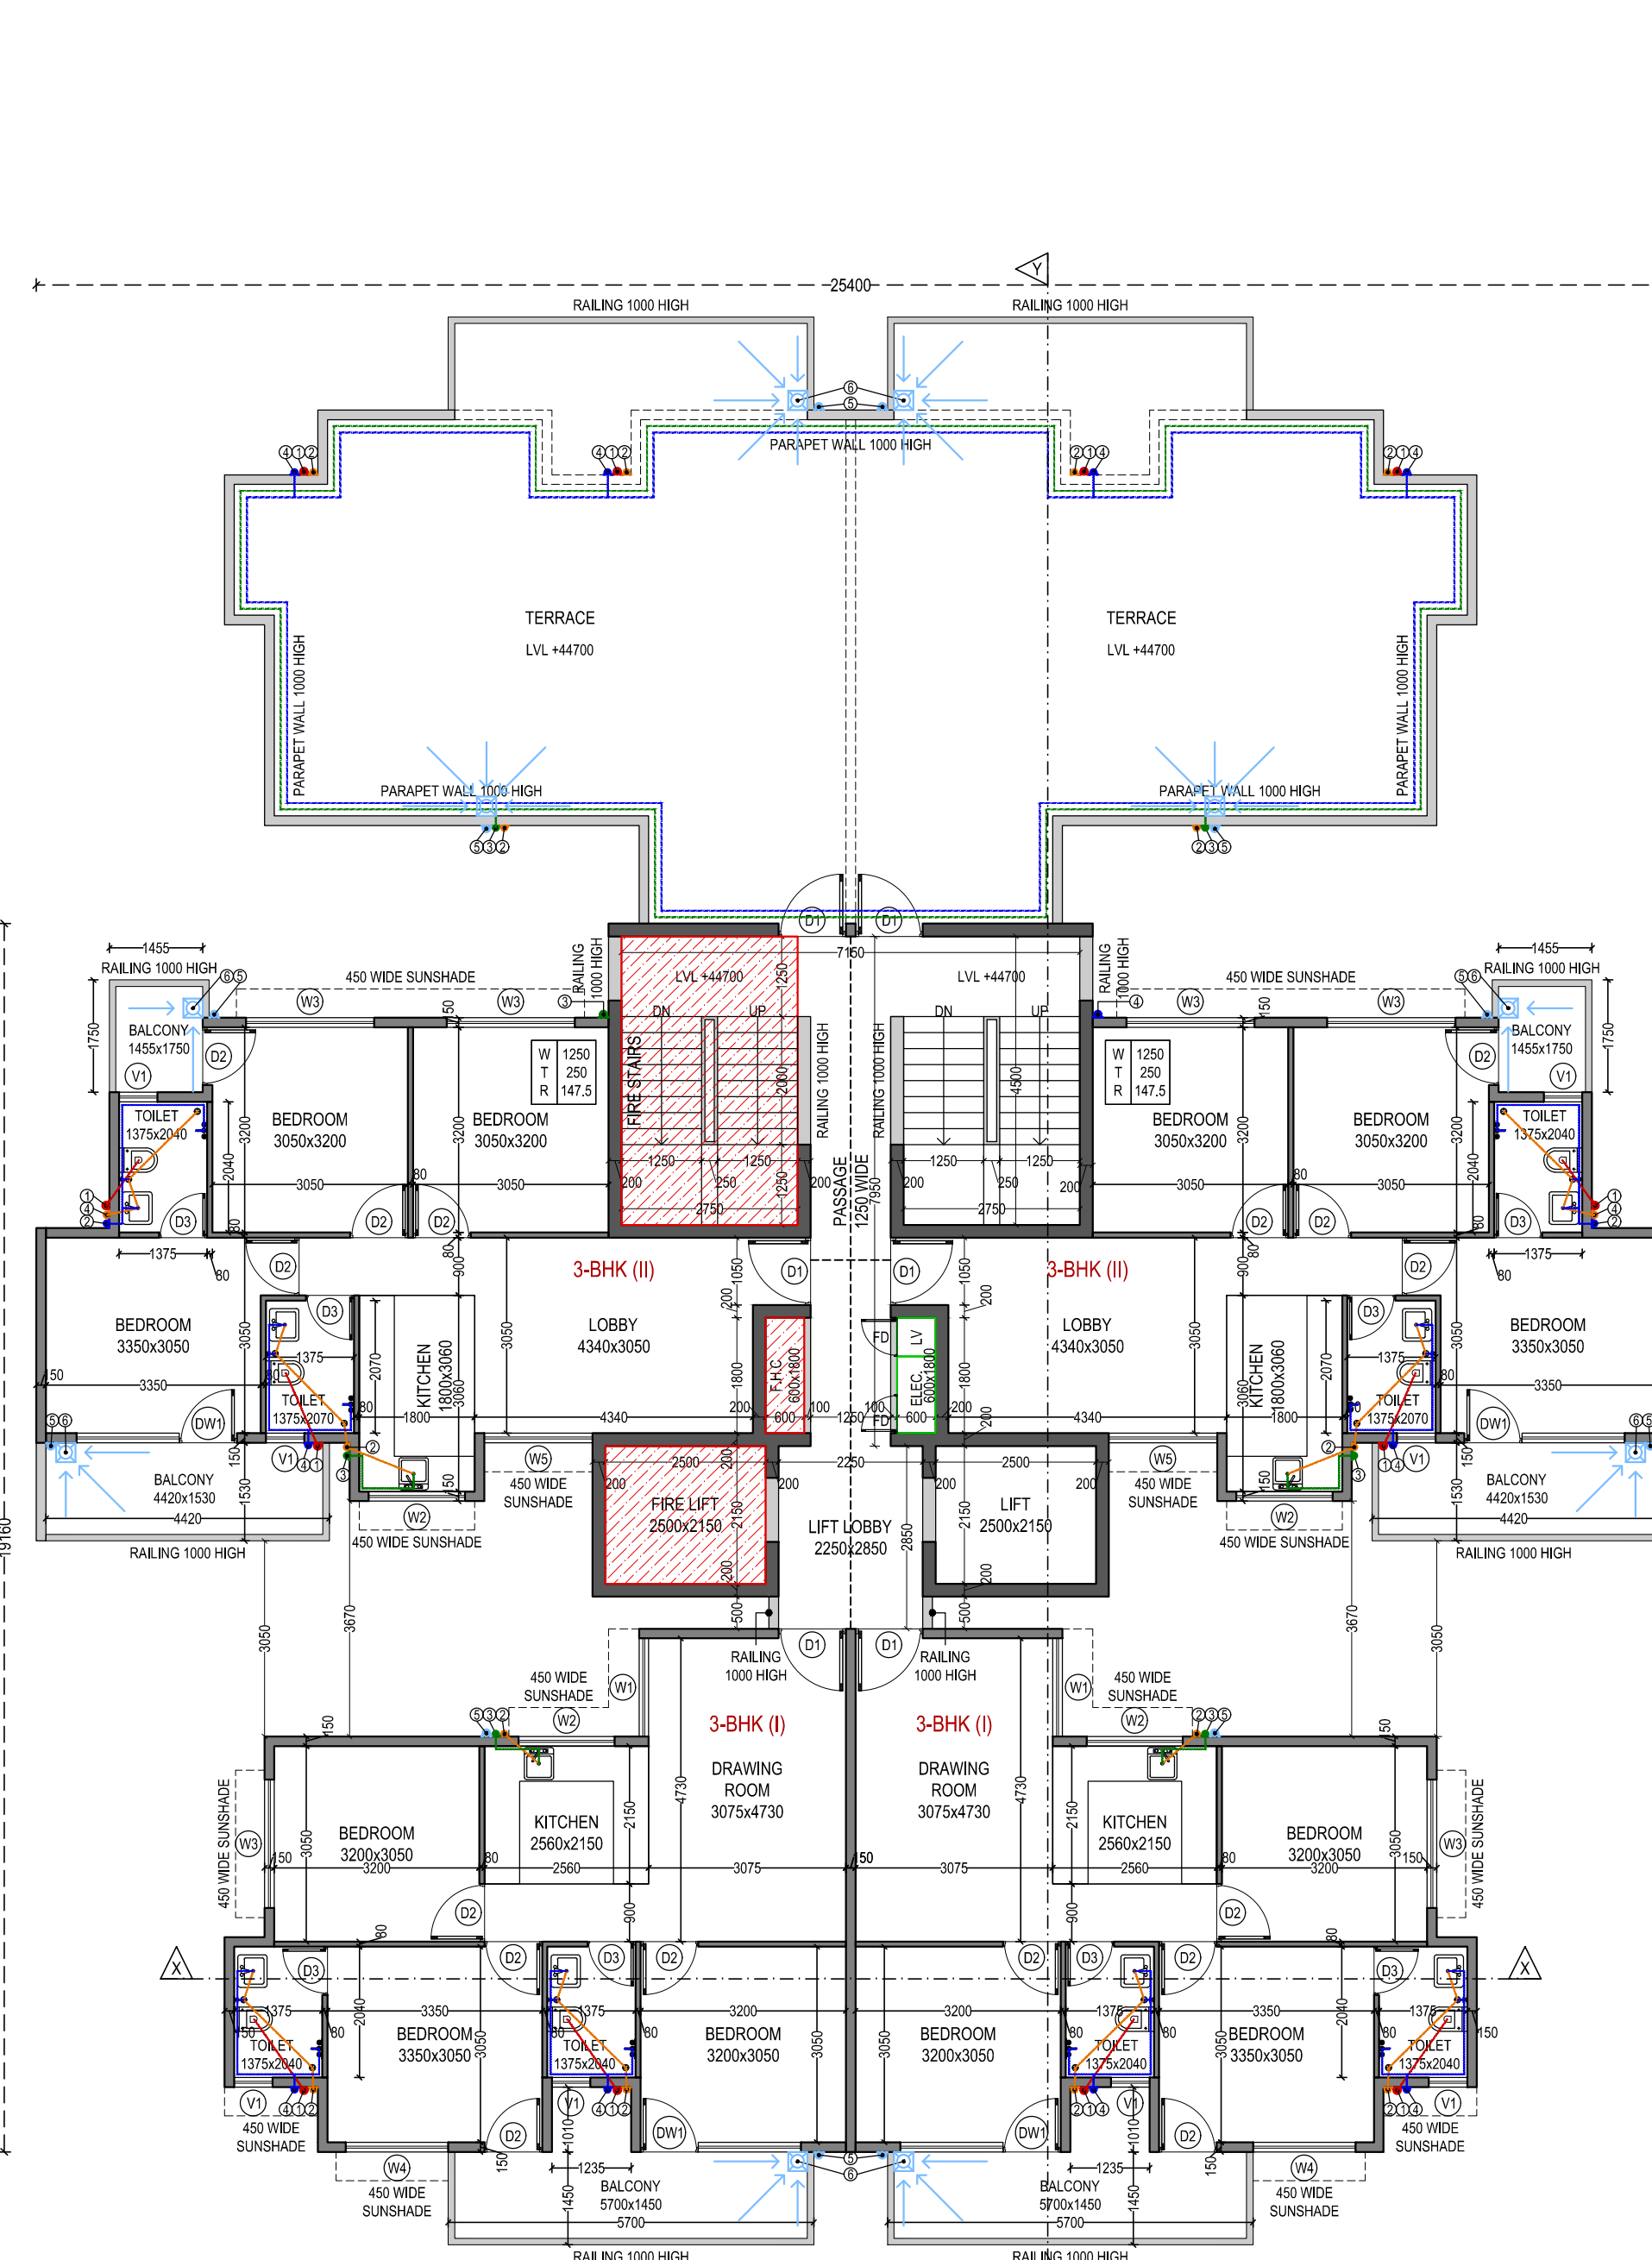

FLOOR PLAN	
TOWER	FLOOR
3	15TH
UNITS	4 NOS.

PUBLIC HEALTH DETAIL		
PIPE NO.	LEGEND	NAME
1	---	110 Ø SOIL PIPE
2	---	110 Ø WASTE WATER PIPE
3	---	50 Ø FRESH WATER SUPPLY
4	---	50 Ø FLUSHING WATER SUPPLY
5	---	110 Ø RAIN WATER PIPE
6	---	75 Ø PIPE UP FOR DOMESTIC D.H.T.
7	---	75 Ø PIPE UP FOR FIRE D.H.T.
8	---	75 Ø PIPE UP FOR FLUSHING D.H.T.

JOINERY SCHEDULE			
SR. NO.	NAME	WIDTH	LINTEL
1	D1	1050	0
2	D2	900	0
3	D3	750	0
4	W1	1530	600
5	W2	1500	1050
6	W3	2000	600
7	W4	1600	600
8	W5	1690	600
9	W6	1700	600
10	W7	1000	1050
11	W8	1010+1150	600
12	W9	1990	600
13	W10	1130	600
14	W11	1125	600
15	W12	1350	600
16	W13	1670	600
17	W14	2075	600
18	W15	1050	600
19	DW1	2500	0 & 600
20	DW2	1650	0 & 600
21	DW3	2000	0 & 600
22	DW4	4500	0 & 1050
23	V1	600	1050
24	V2	1500	1050
25	V3	1500	2100

NOTE :
• ALL MAIN DOORS ARE ONE HOUR FIRED DOORS

PROJECT:
PROPOSED BUILDING PLAN OF AFFORDABLE GROUP HOUSING COLONY OVER AN AREA MEASURING 8.69375 ACRES (LICENCE NO85 OF 2021 DATED 19.10.2021) IN SECTOR 89, GURUGRAM DEVELOPED BY JAMB PROPBUILD PVT. LTD. & OTHERS IN COLLABORATION WITH BREEX INFRA


ARCHITECT:

Sector 48-A, Chandigarh

SHEET TITLE:
TOWER 3
FLOOR PLANS & STILT DIAGRAM CALCULATIONS

DATE: DECEMBER 2021
SCALE: 1:100
SHEET SIZE: 07 A0

CLIENT SIGNATURE: _____
ARCHITECT SIGNATURE: _____

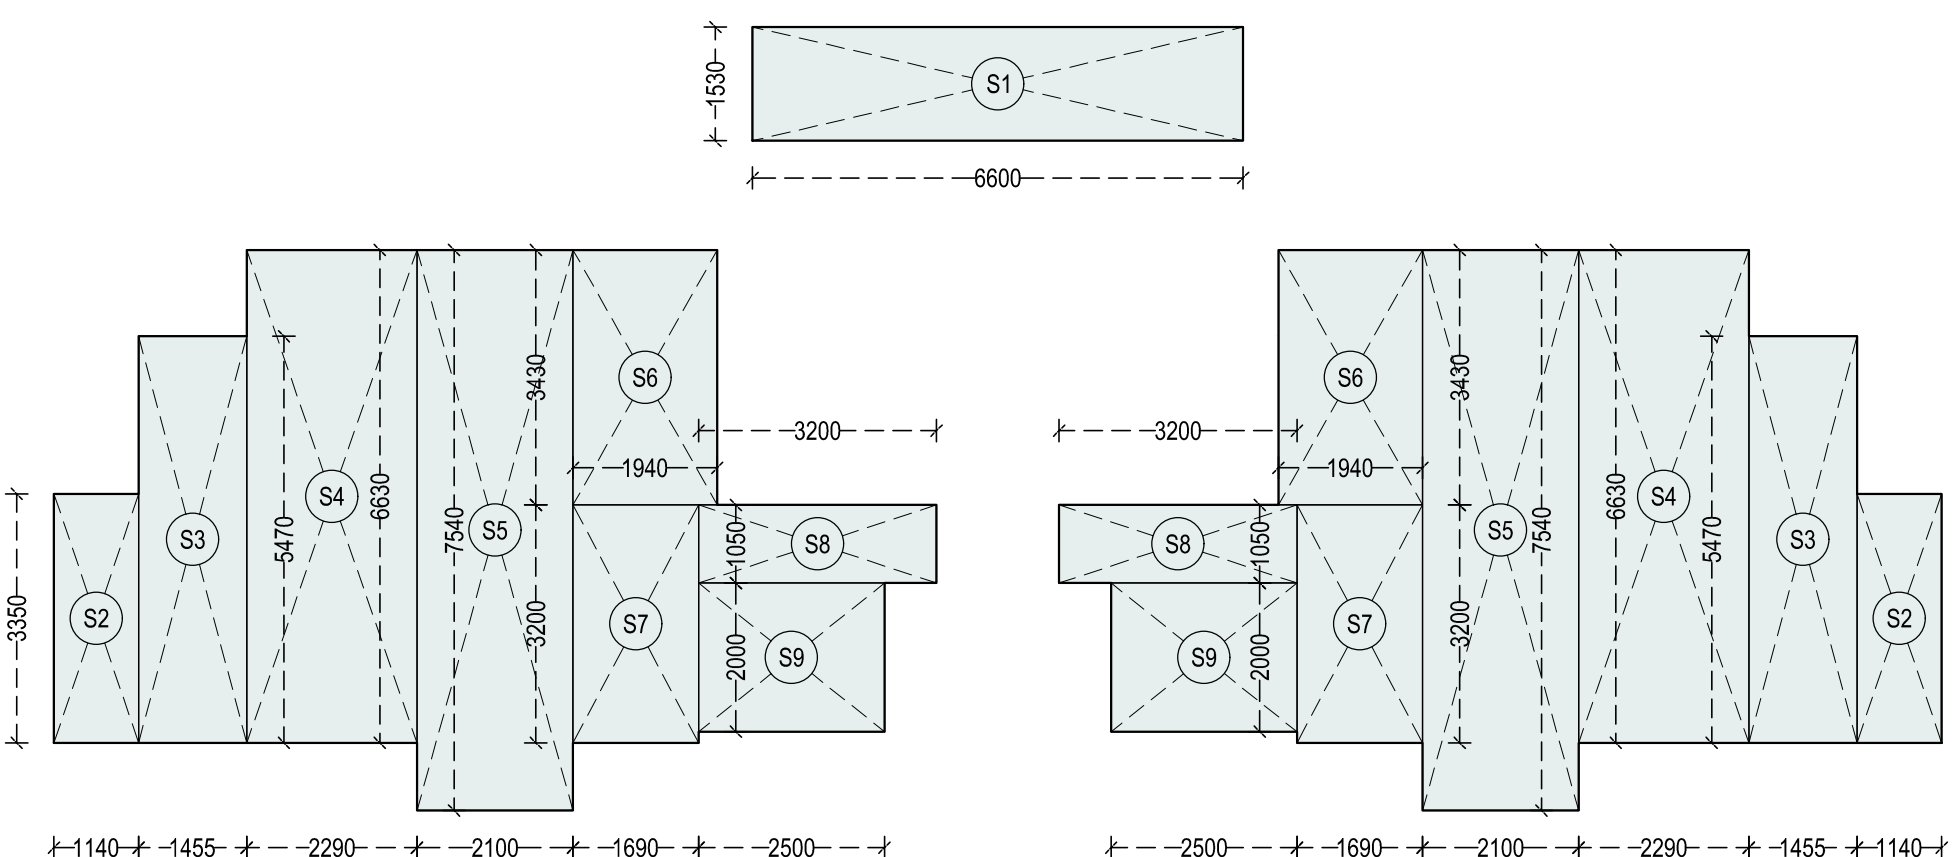

STILT PARKING AREA DIAGRAM	
TOWER	FLOOR
3	STILT

NON-F.A.R.

STILT PARKING SPACE (MANDATORY)						
COVERS UNDER	NAME	NO.	LENGTH (IN METERS)	WIDTH (IN METERS)	AREA (IN SQ.MT.)	TOWER AREA (IN SQ.MT.)
TOWER 3	S1	1	6.600	1.530	10.10	136.53
	S2	2	1.140	3.350	7.64	
	S3	2	1.455	5.470	15.92	
	S4	2	2.290	6.630	30.37	
	S5	2	2.100	7.540	31.67	
	S6	2	1.940	3.430	13.31	
	S7	2	1.690	3.200	10.82	
	S8	2	3.200	1.050	6.72	
	S9	2	2.500	2.000	10.00	