
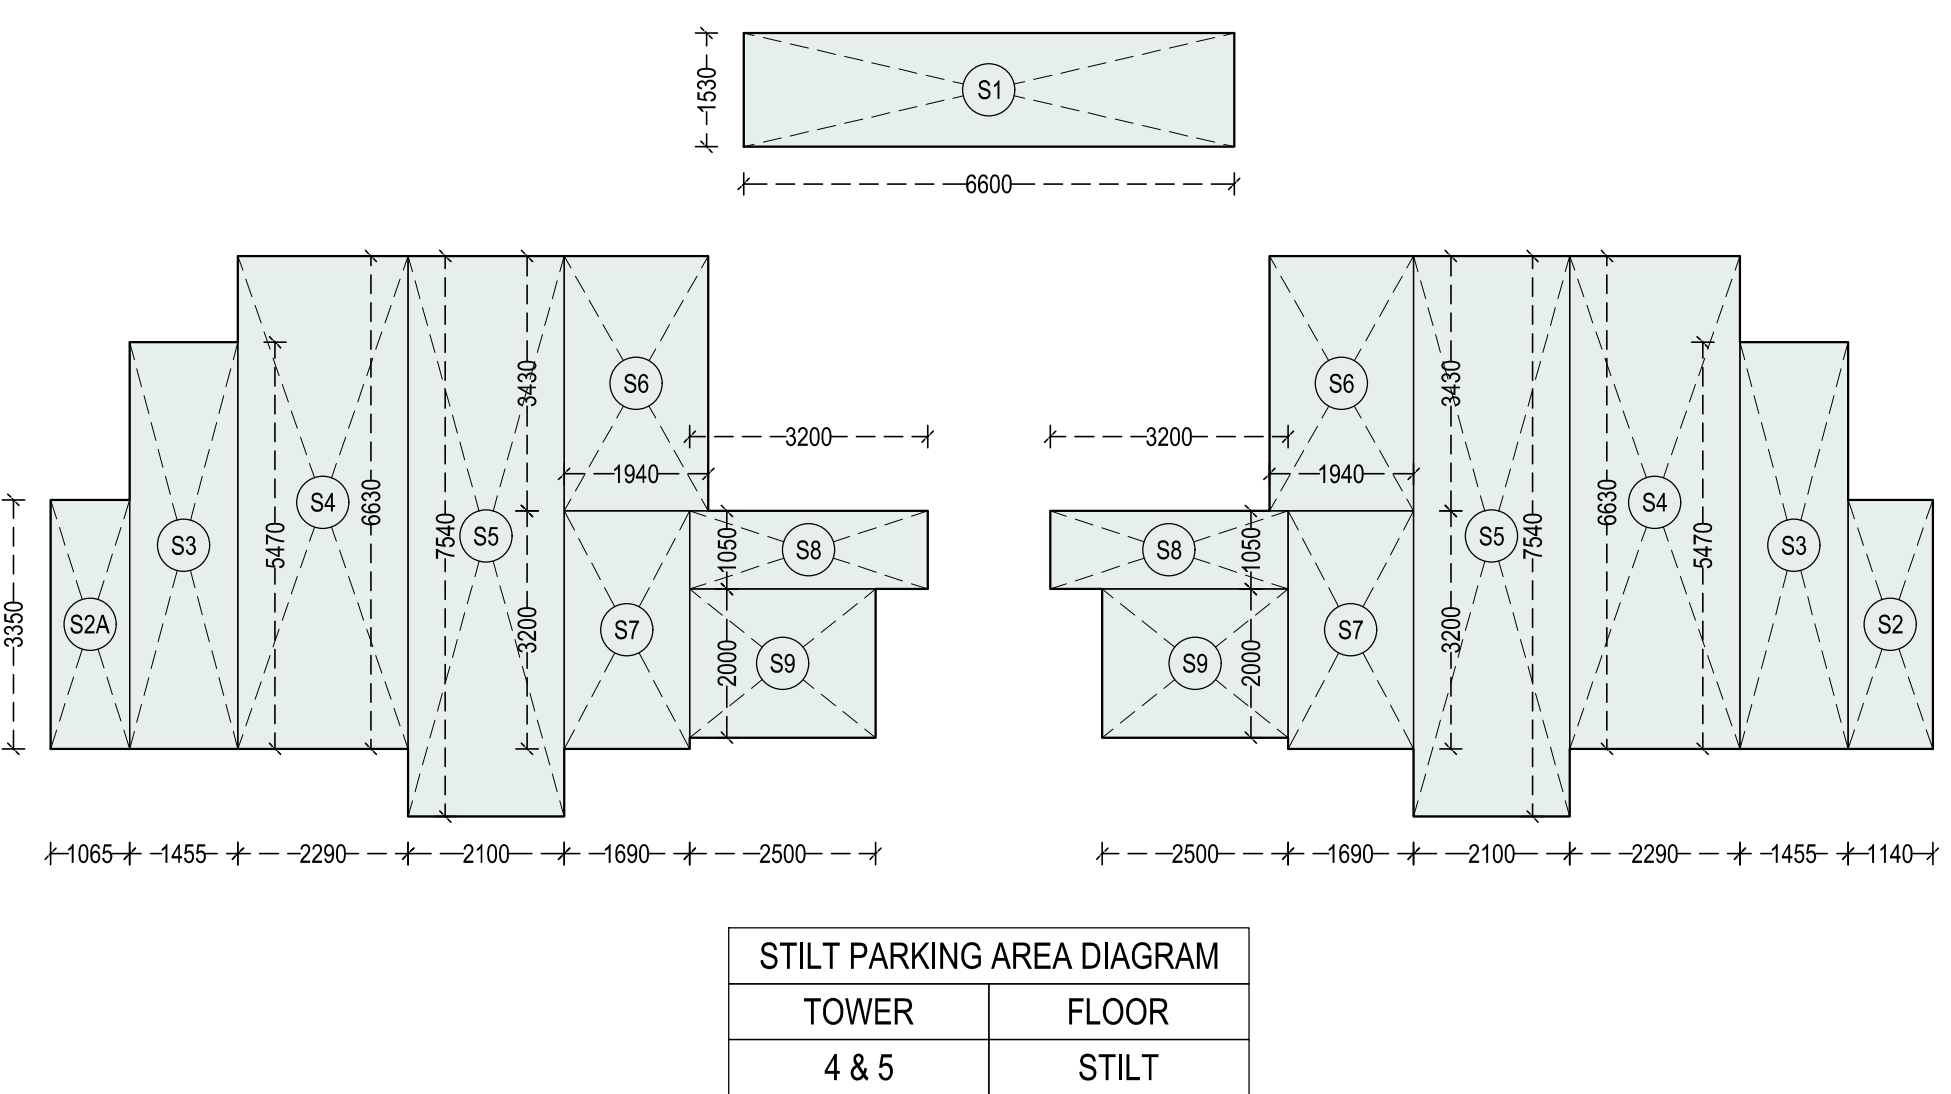
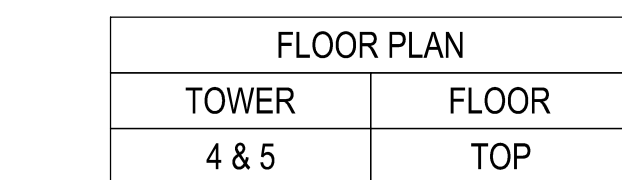
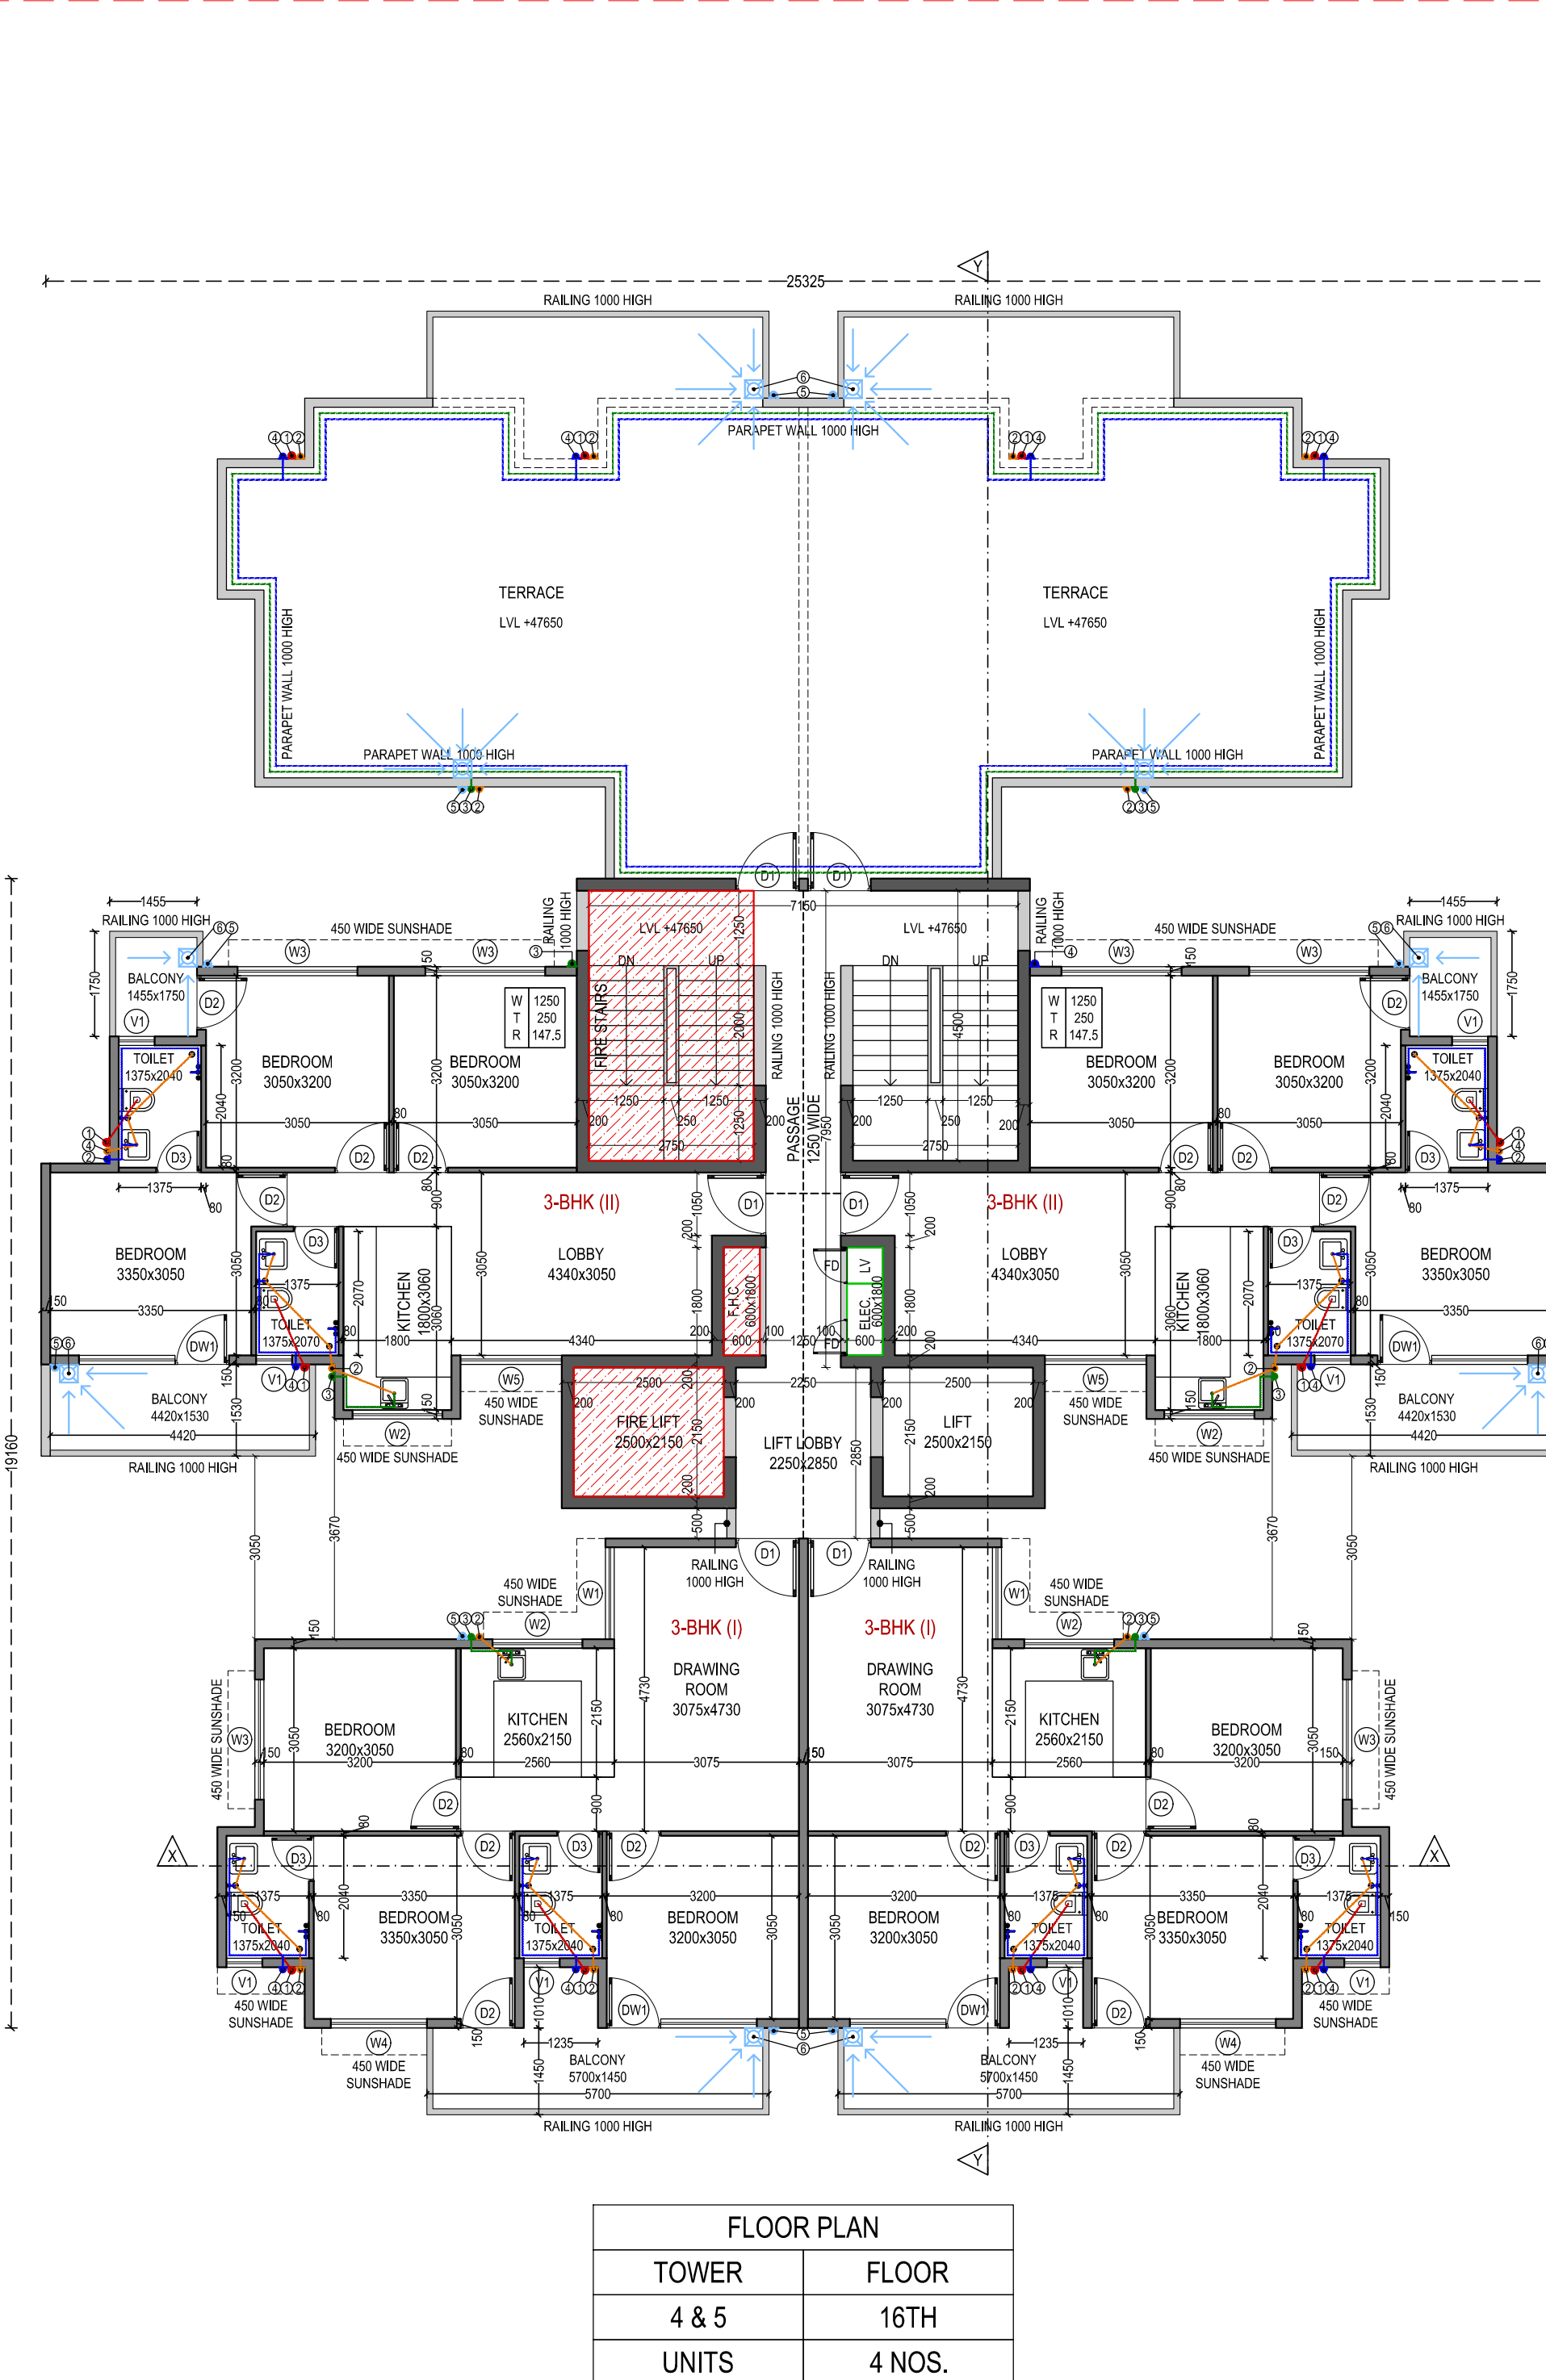
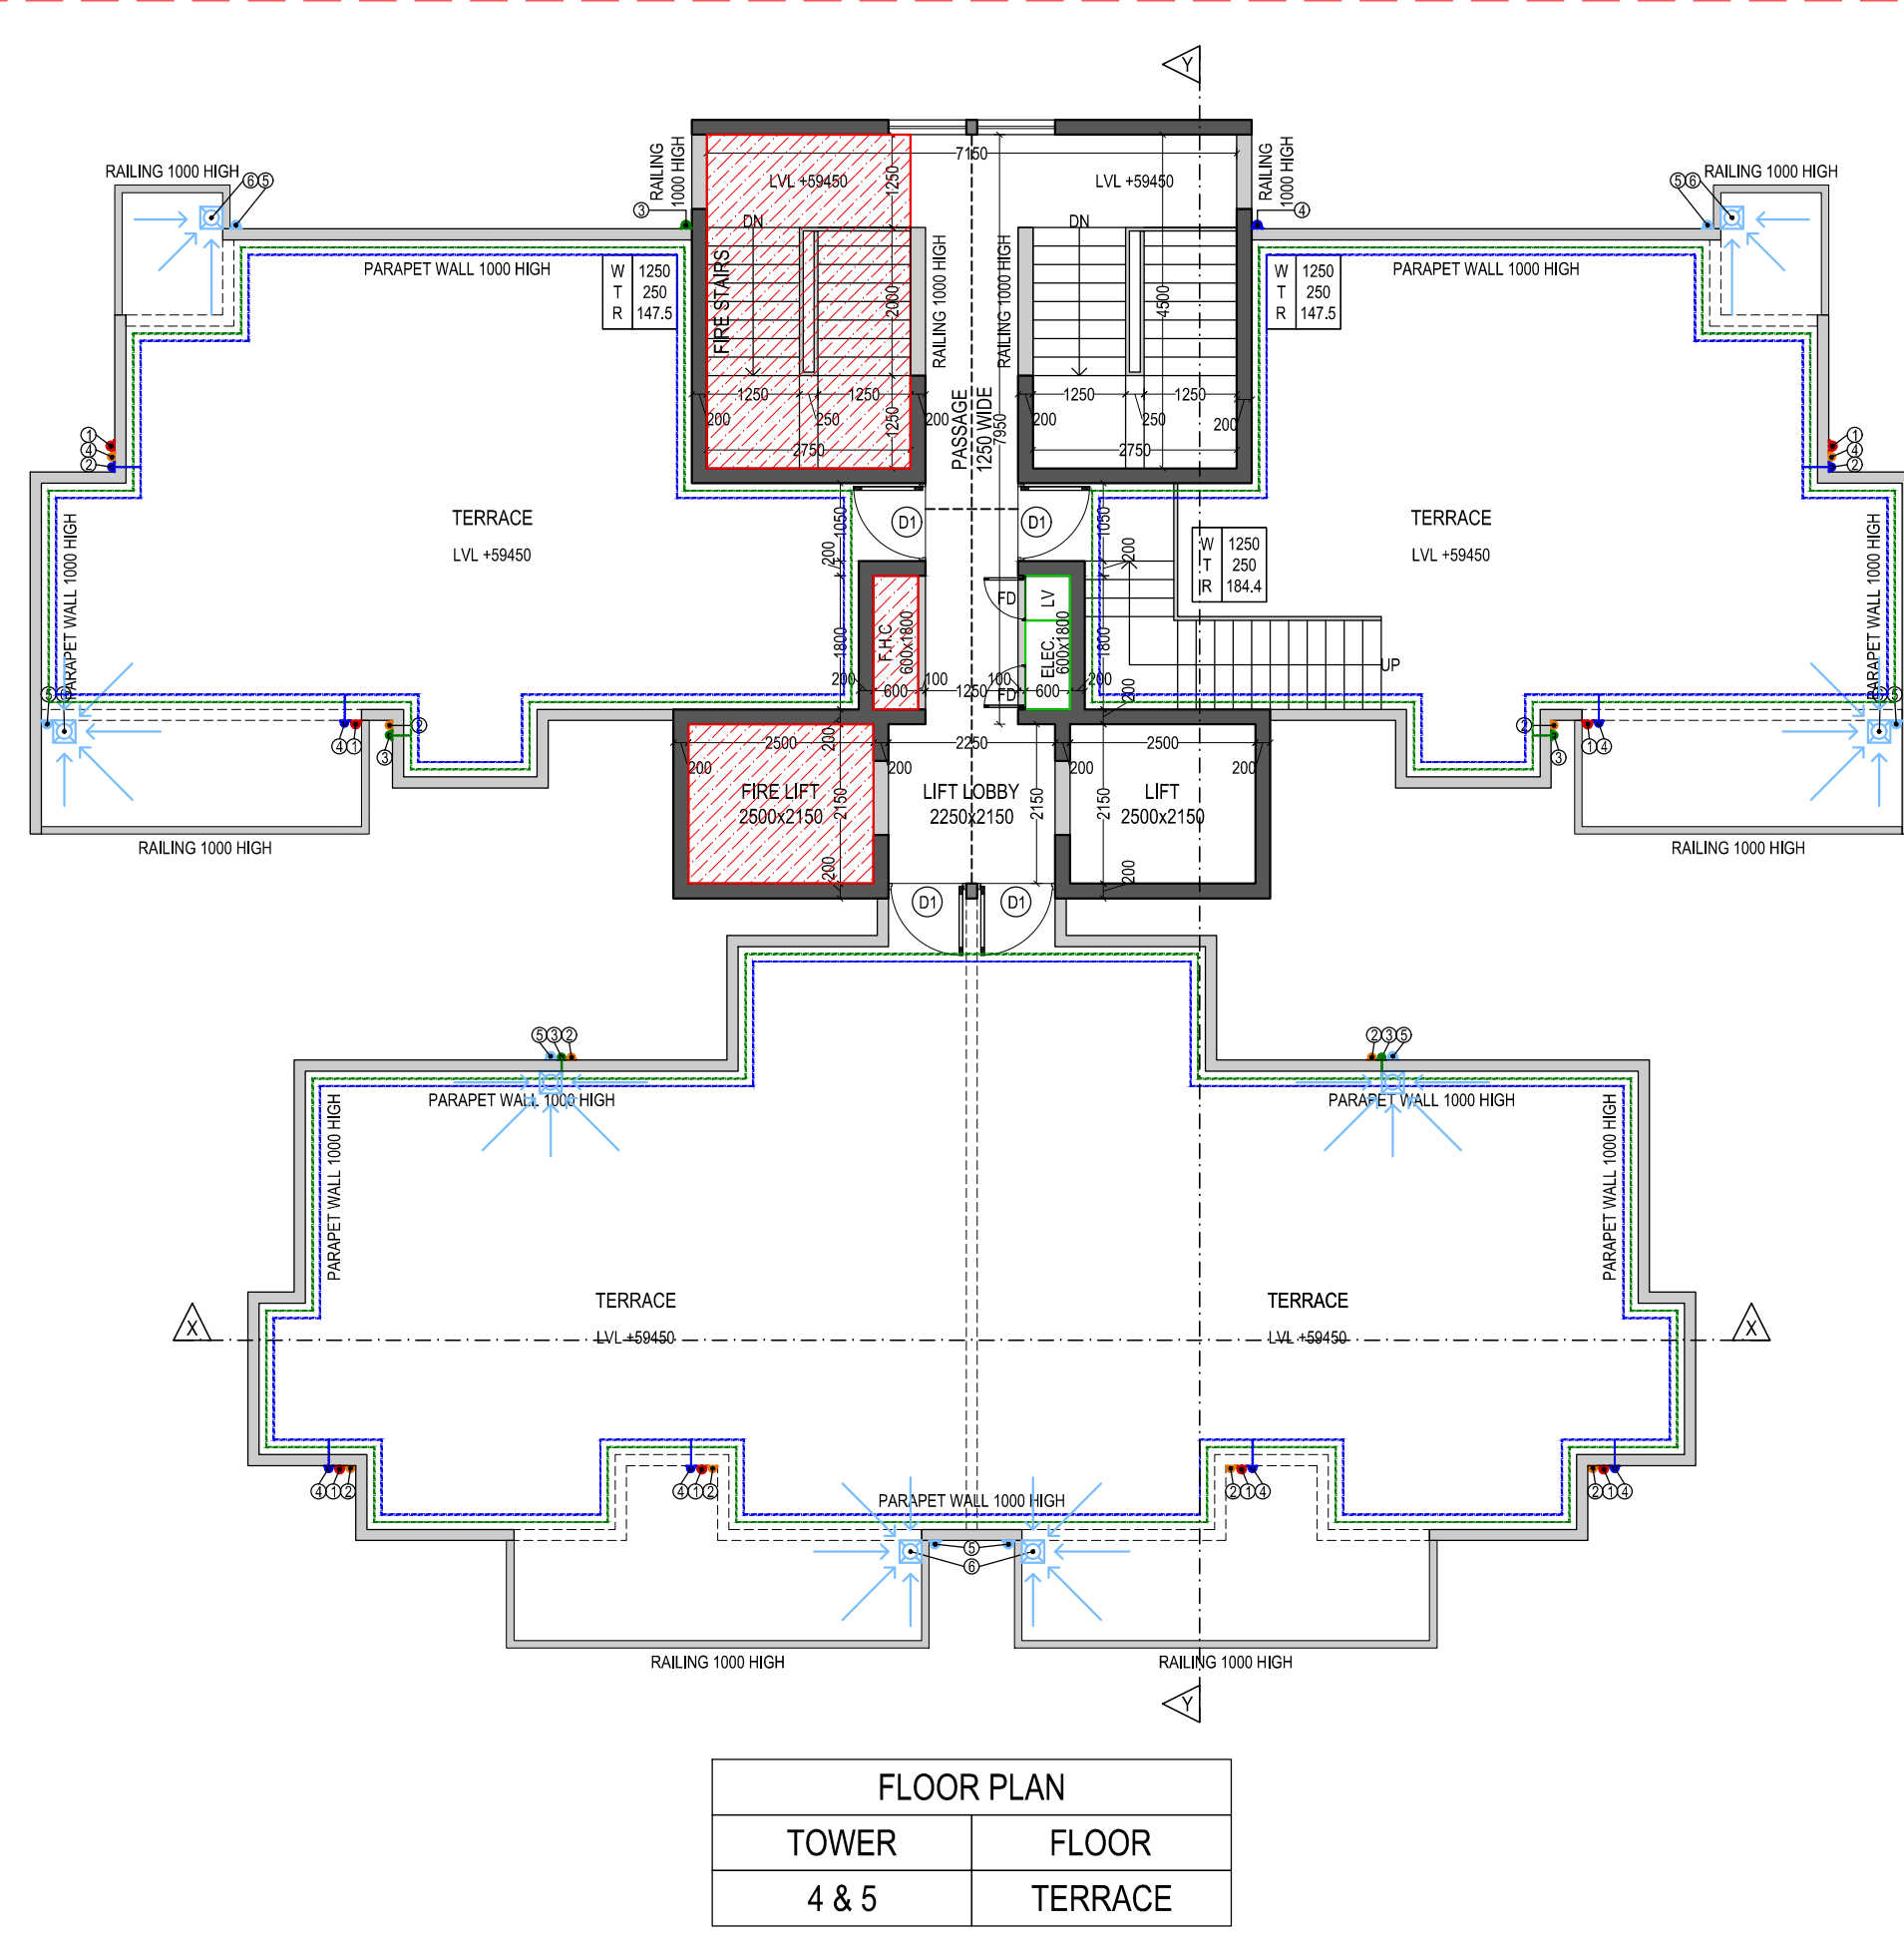
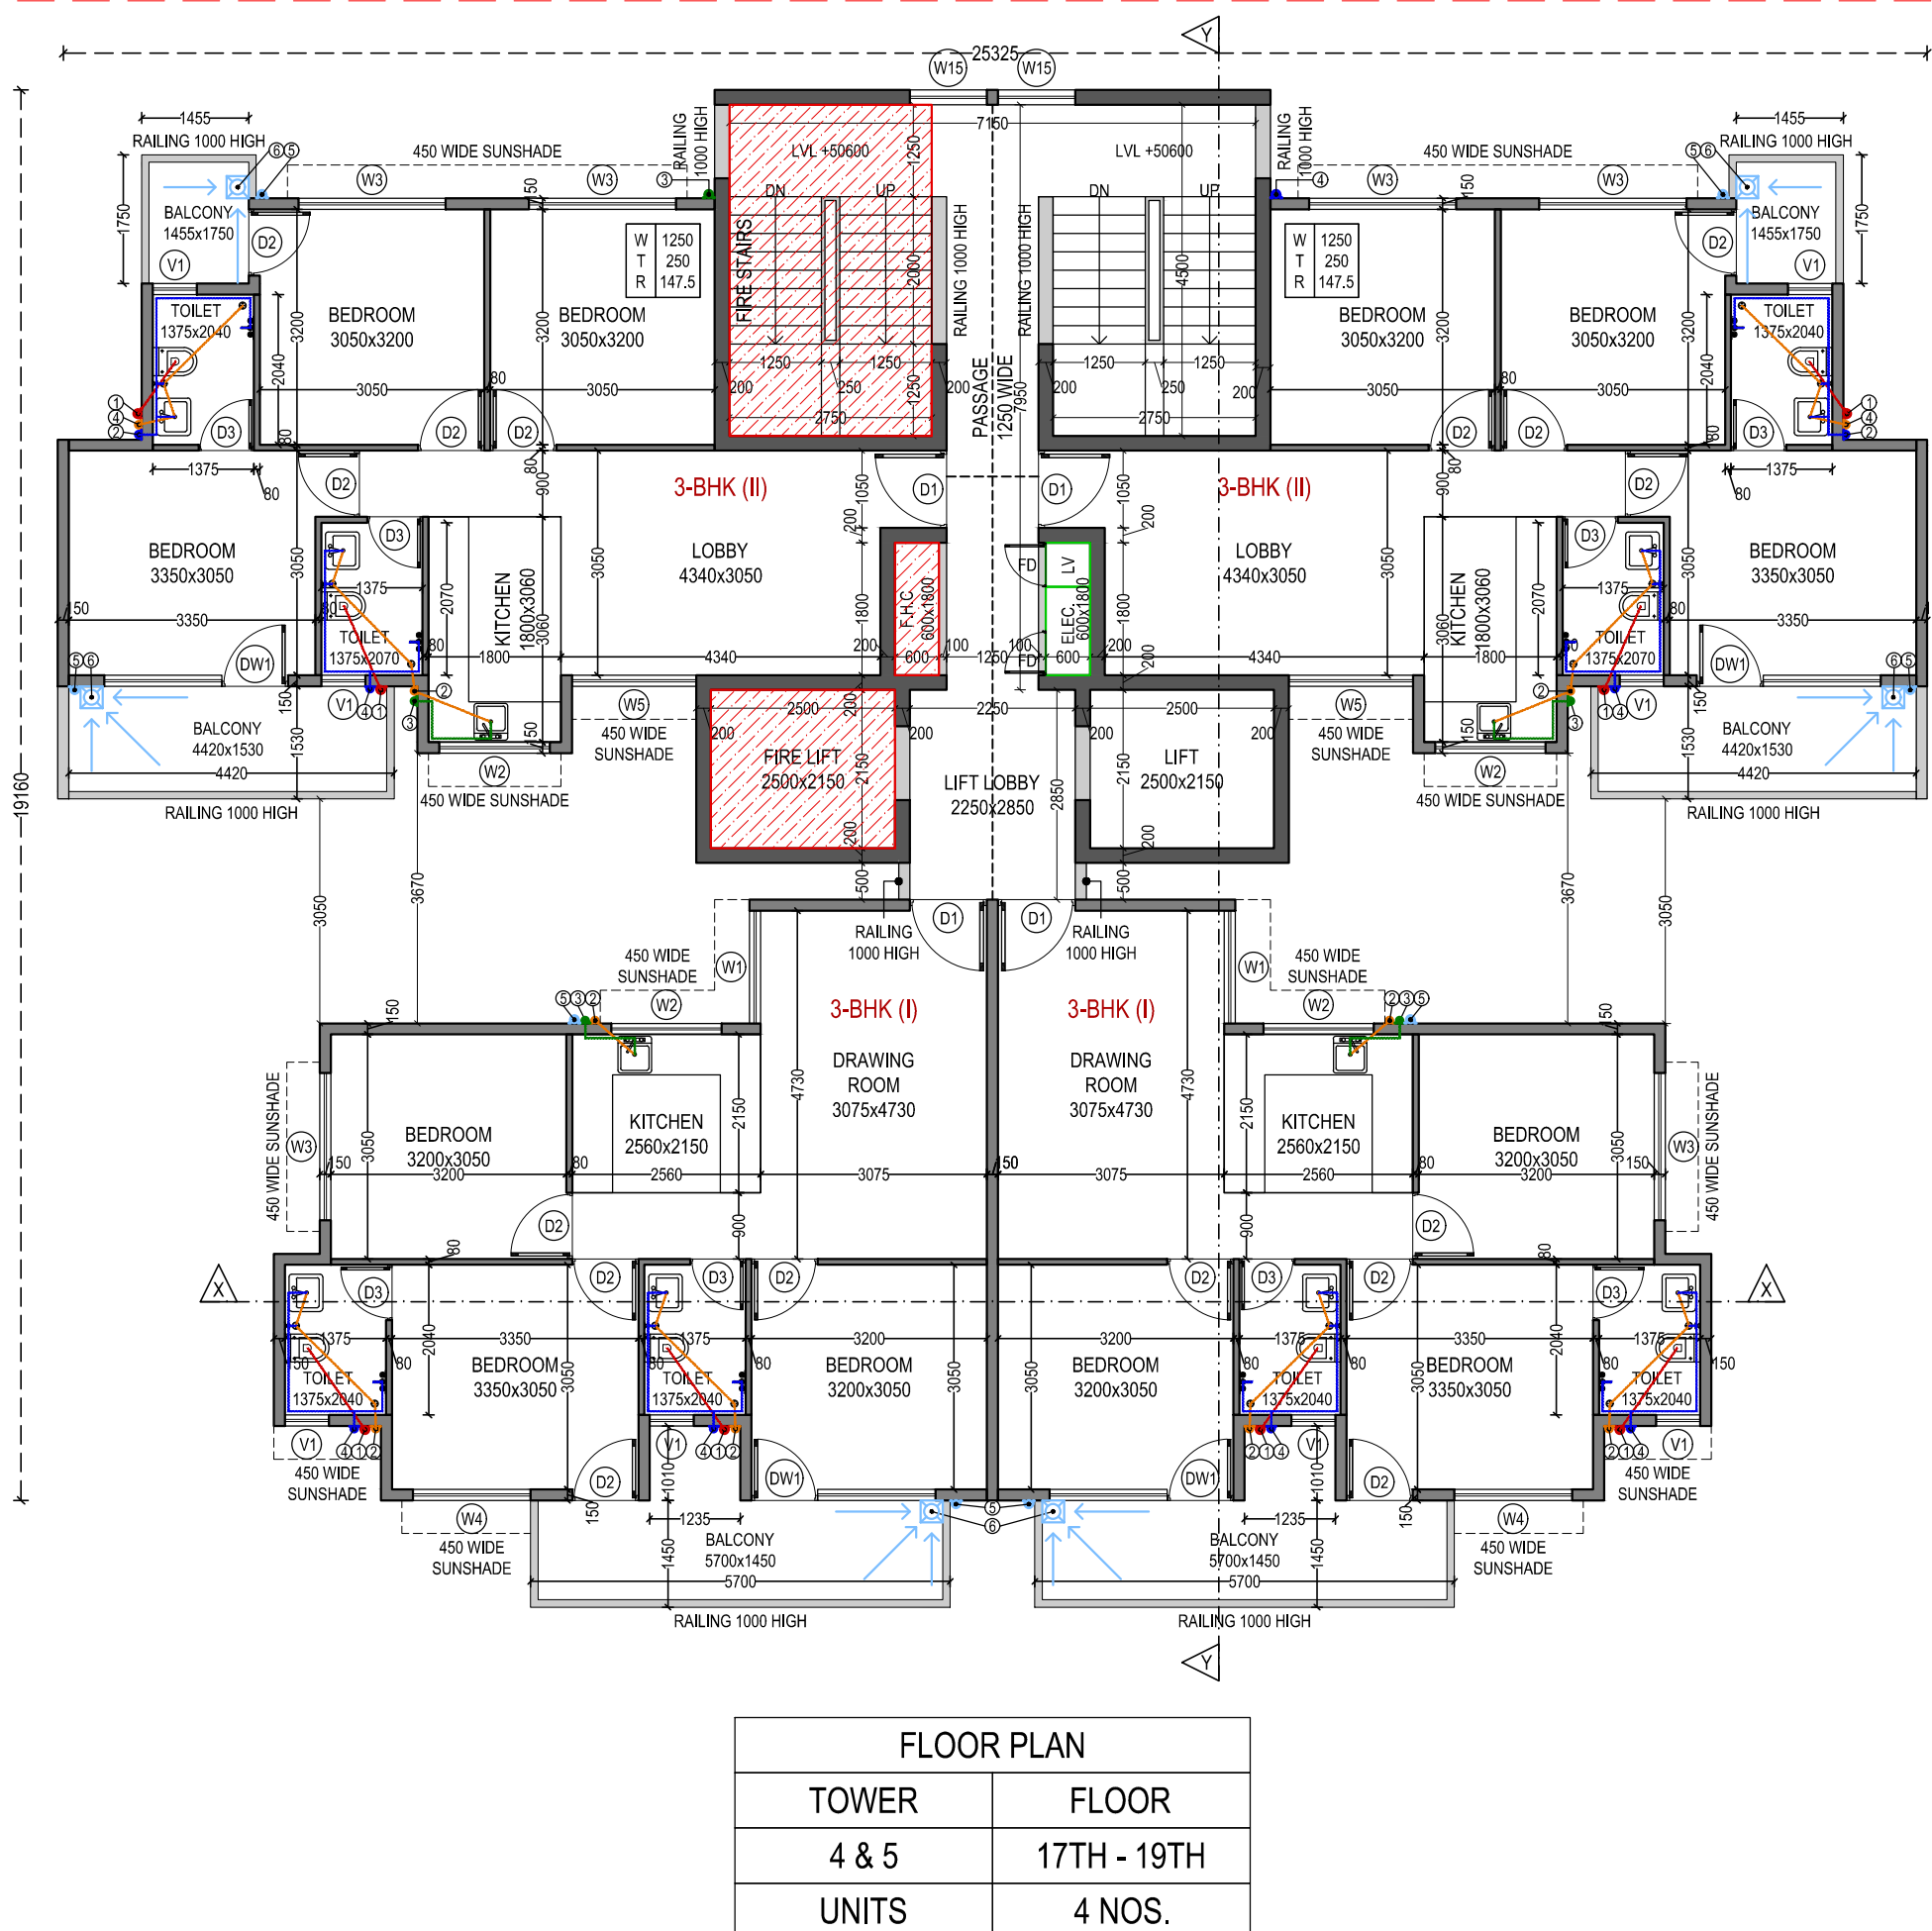
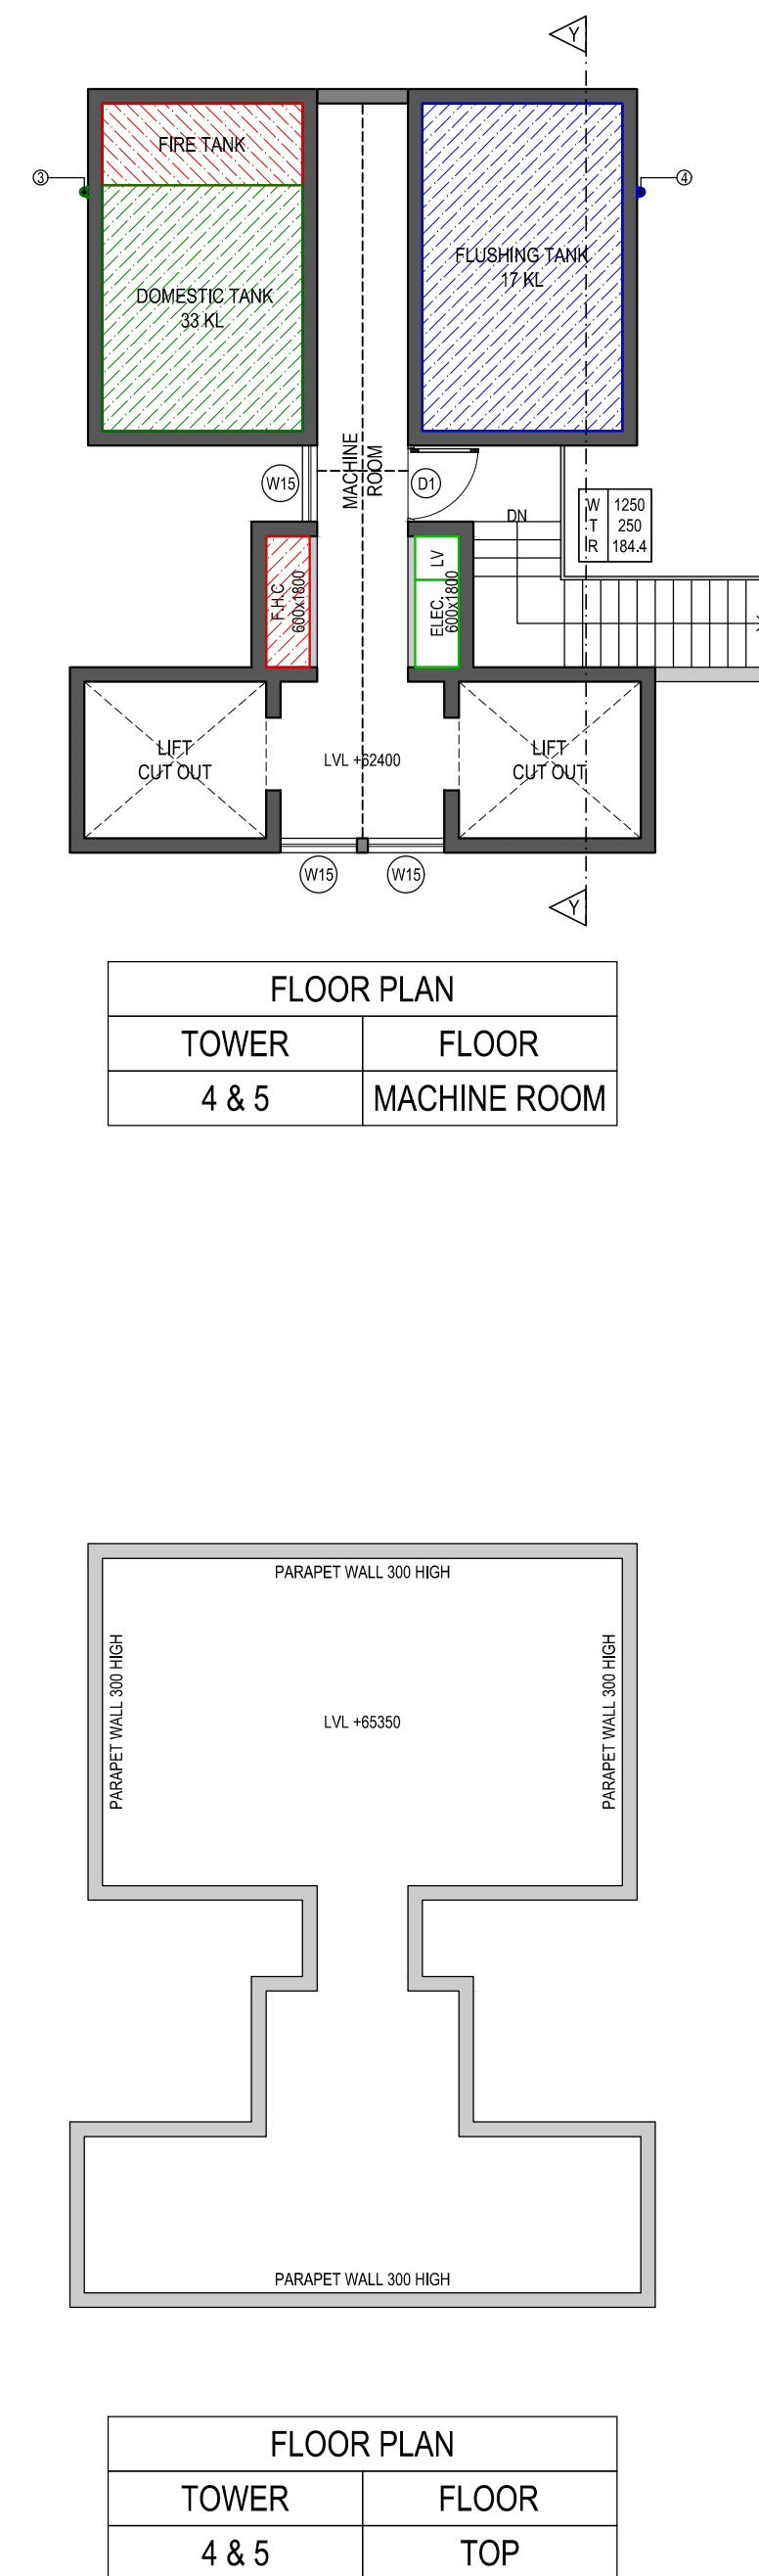
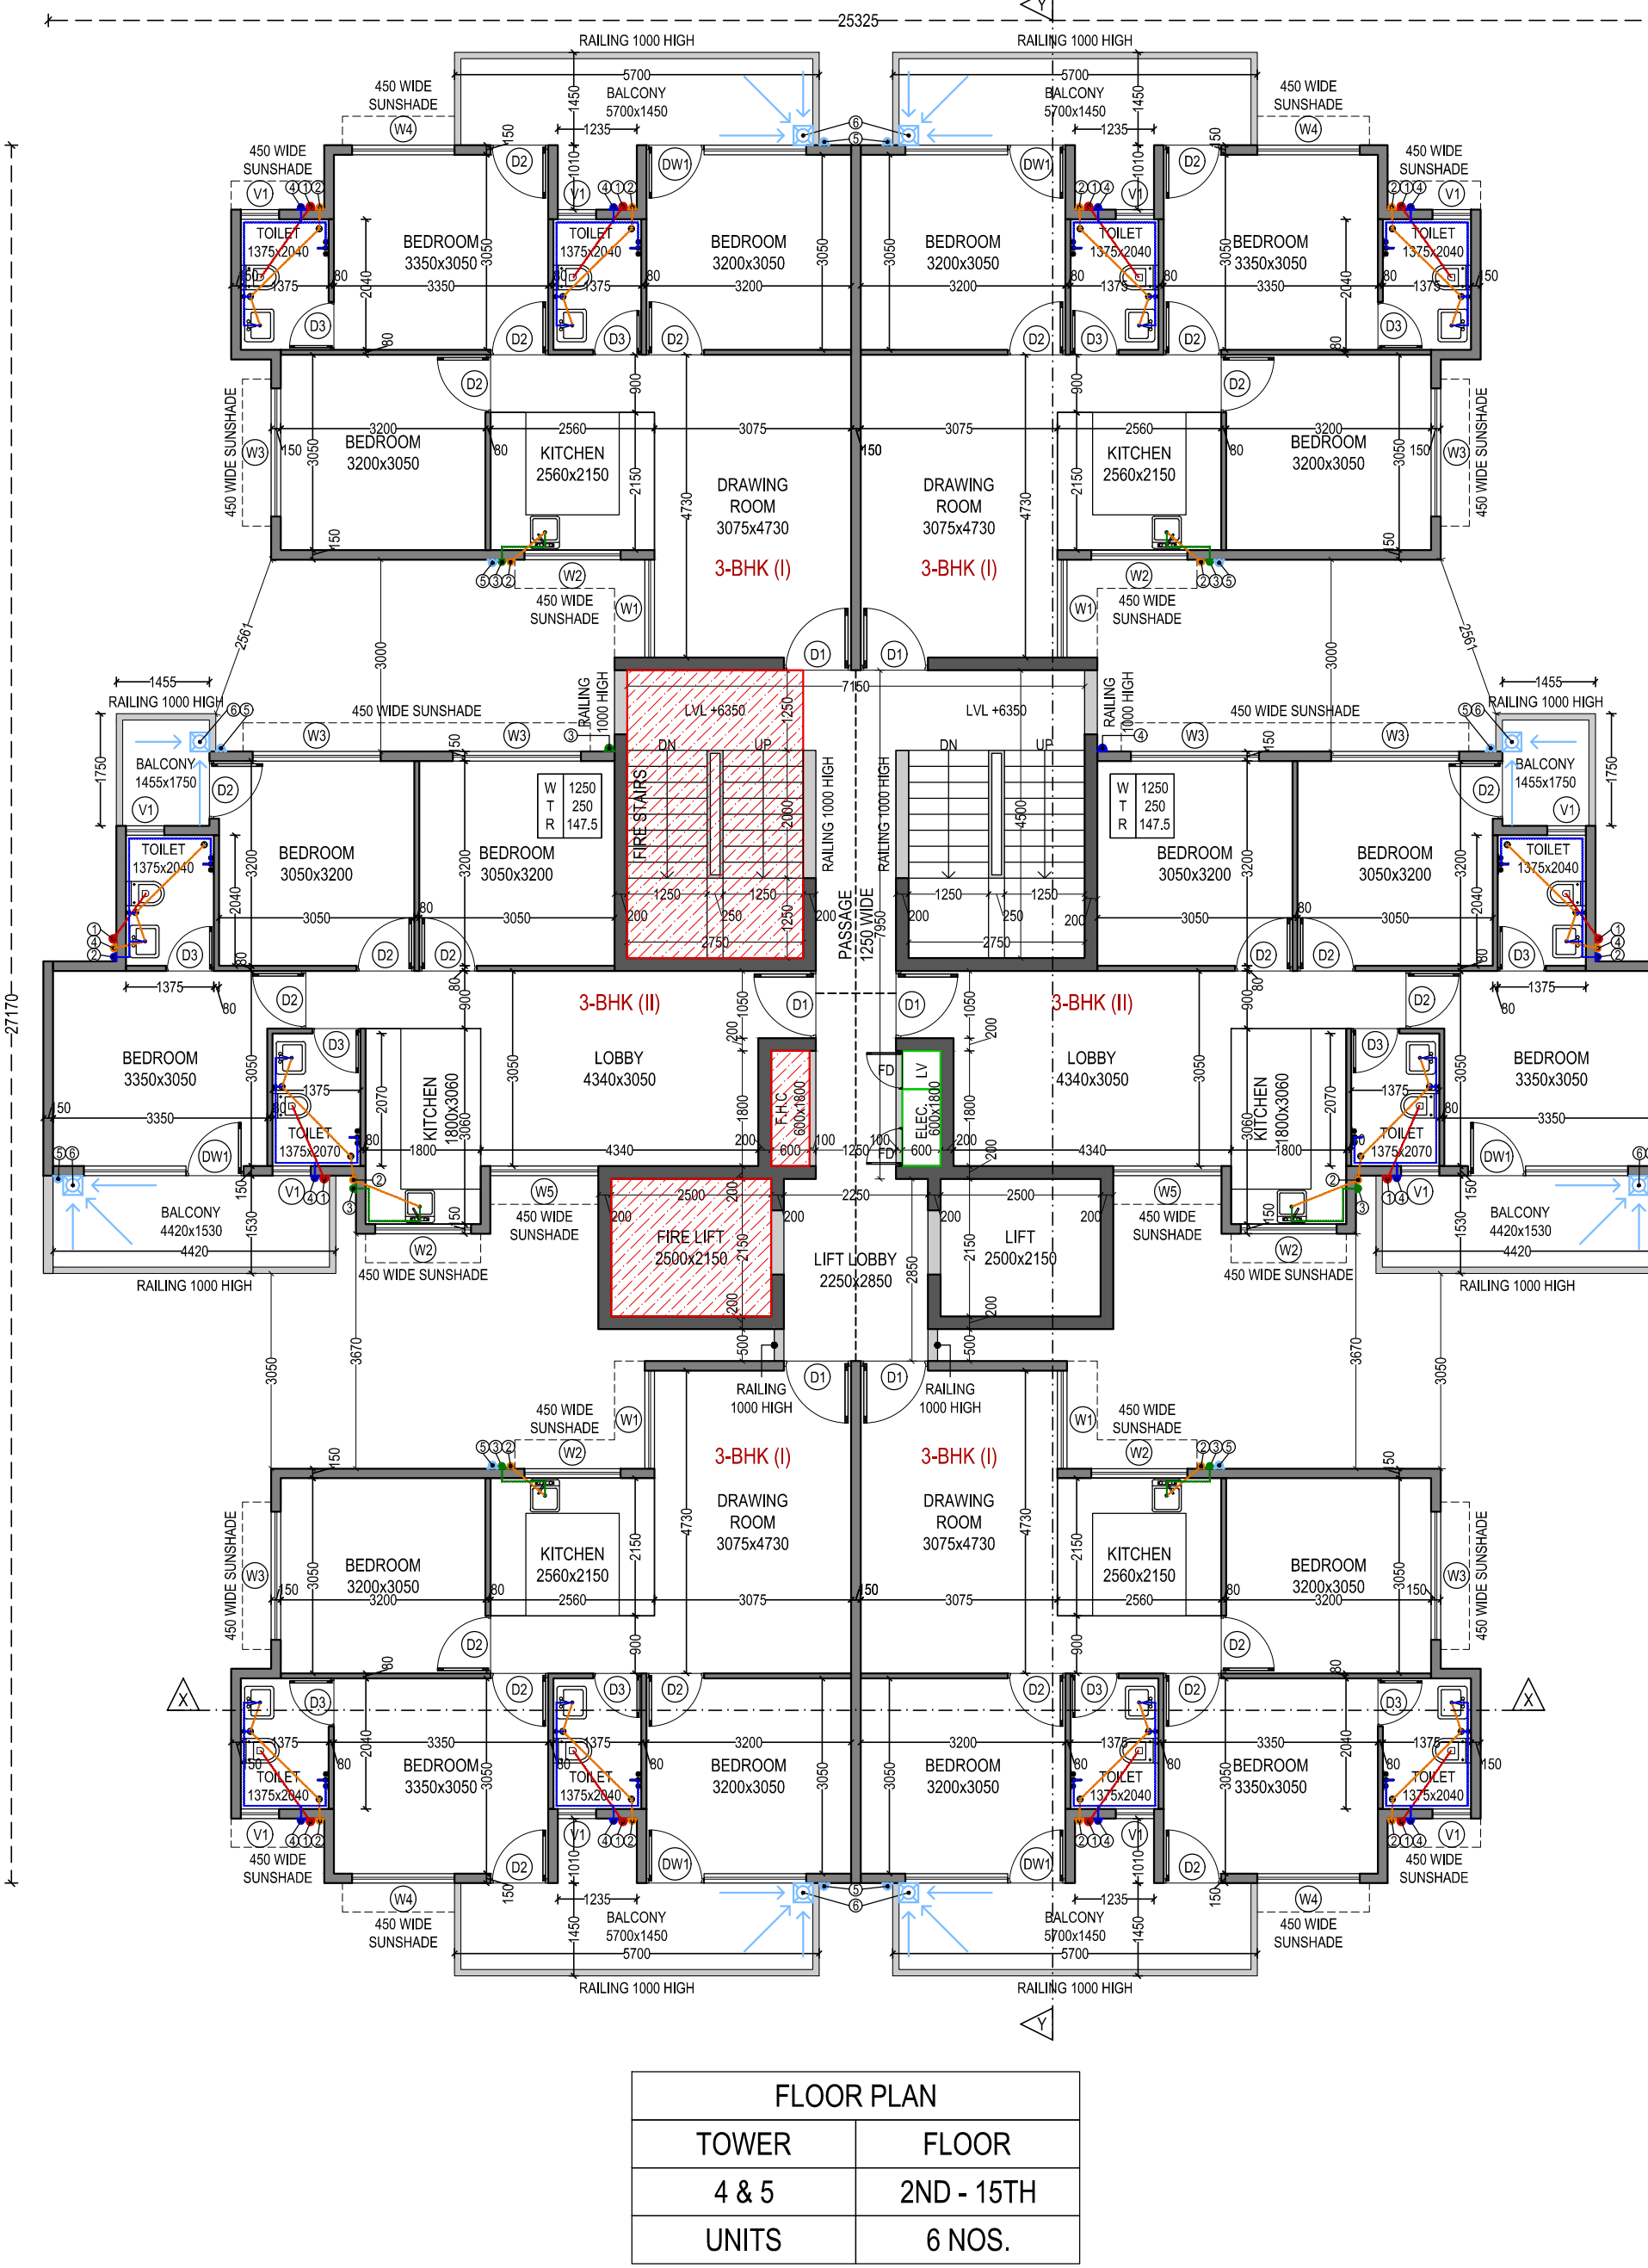
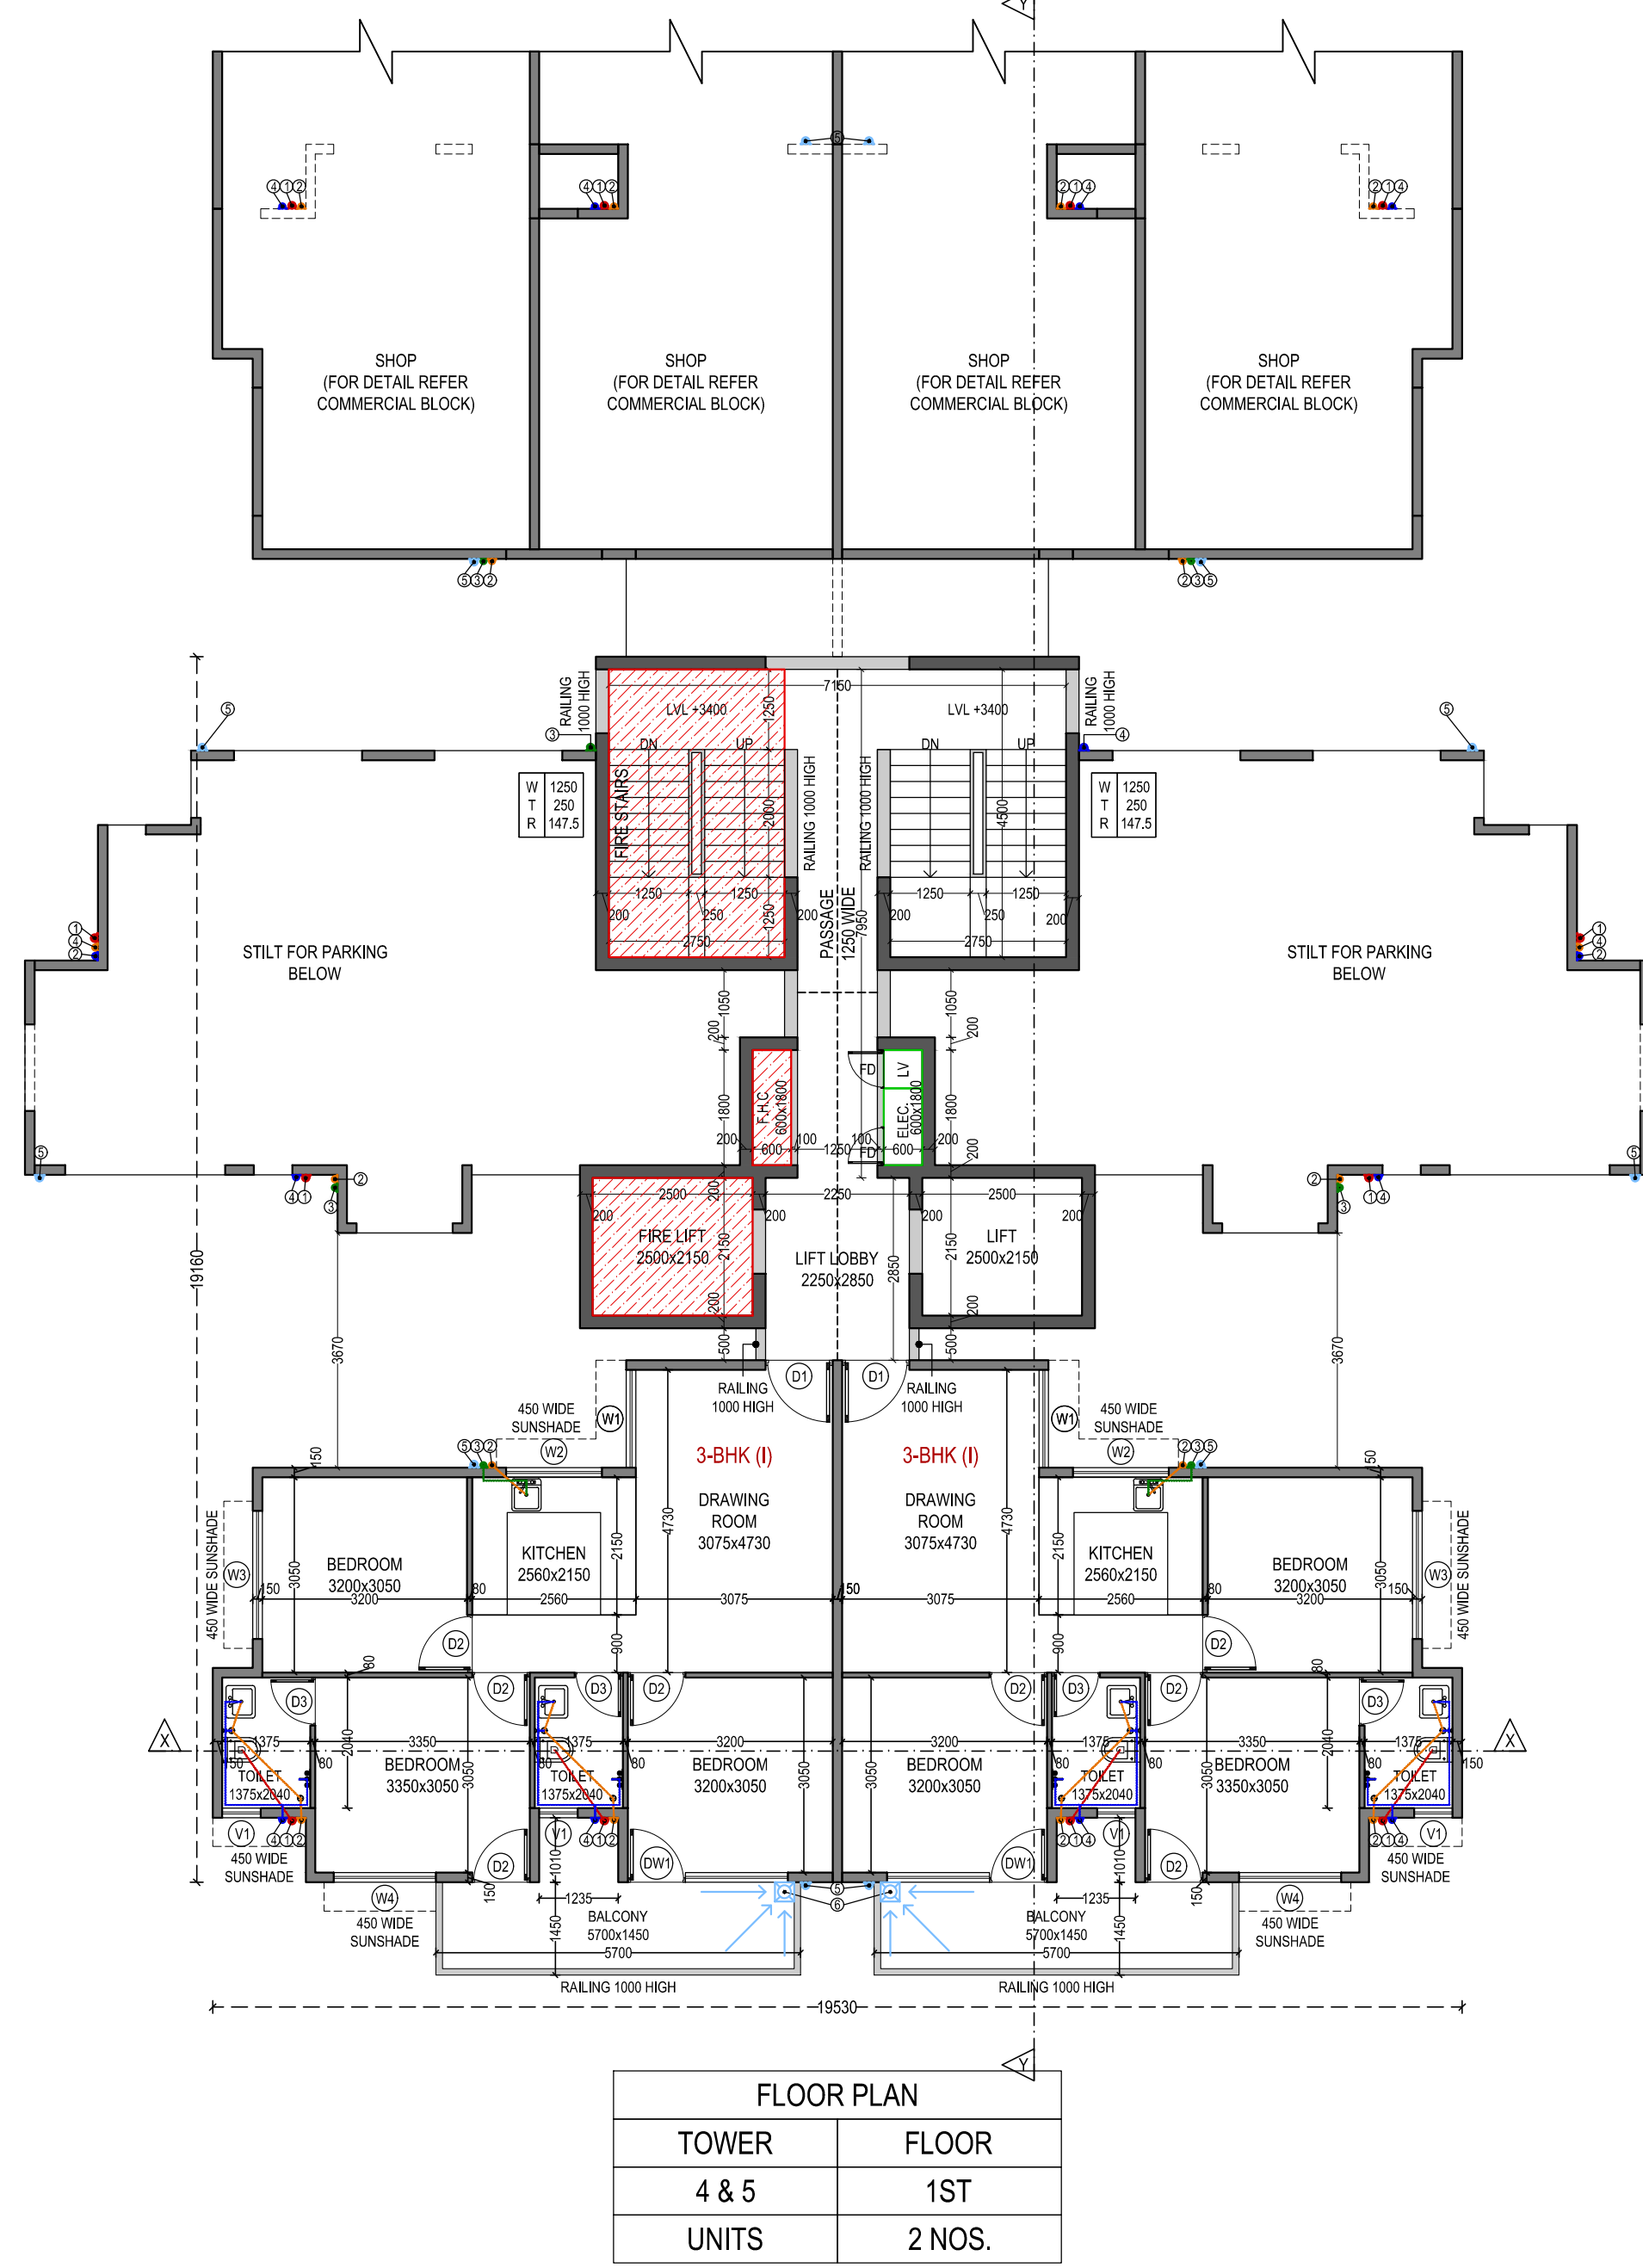


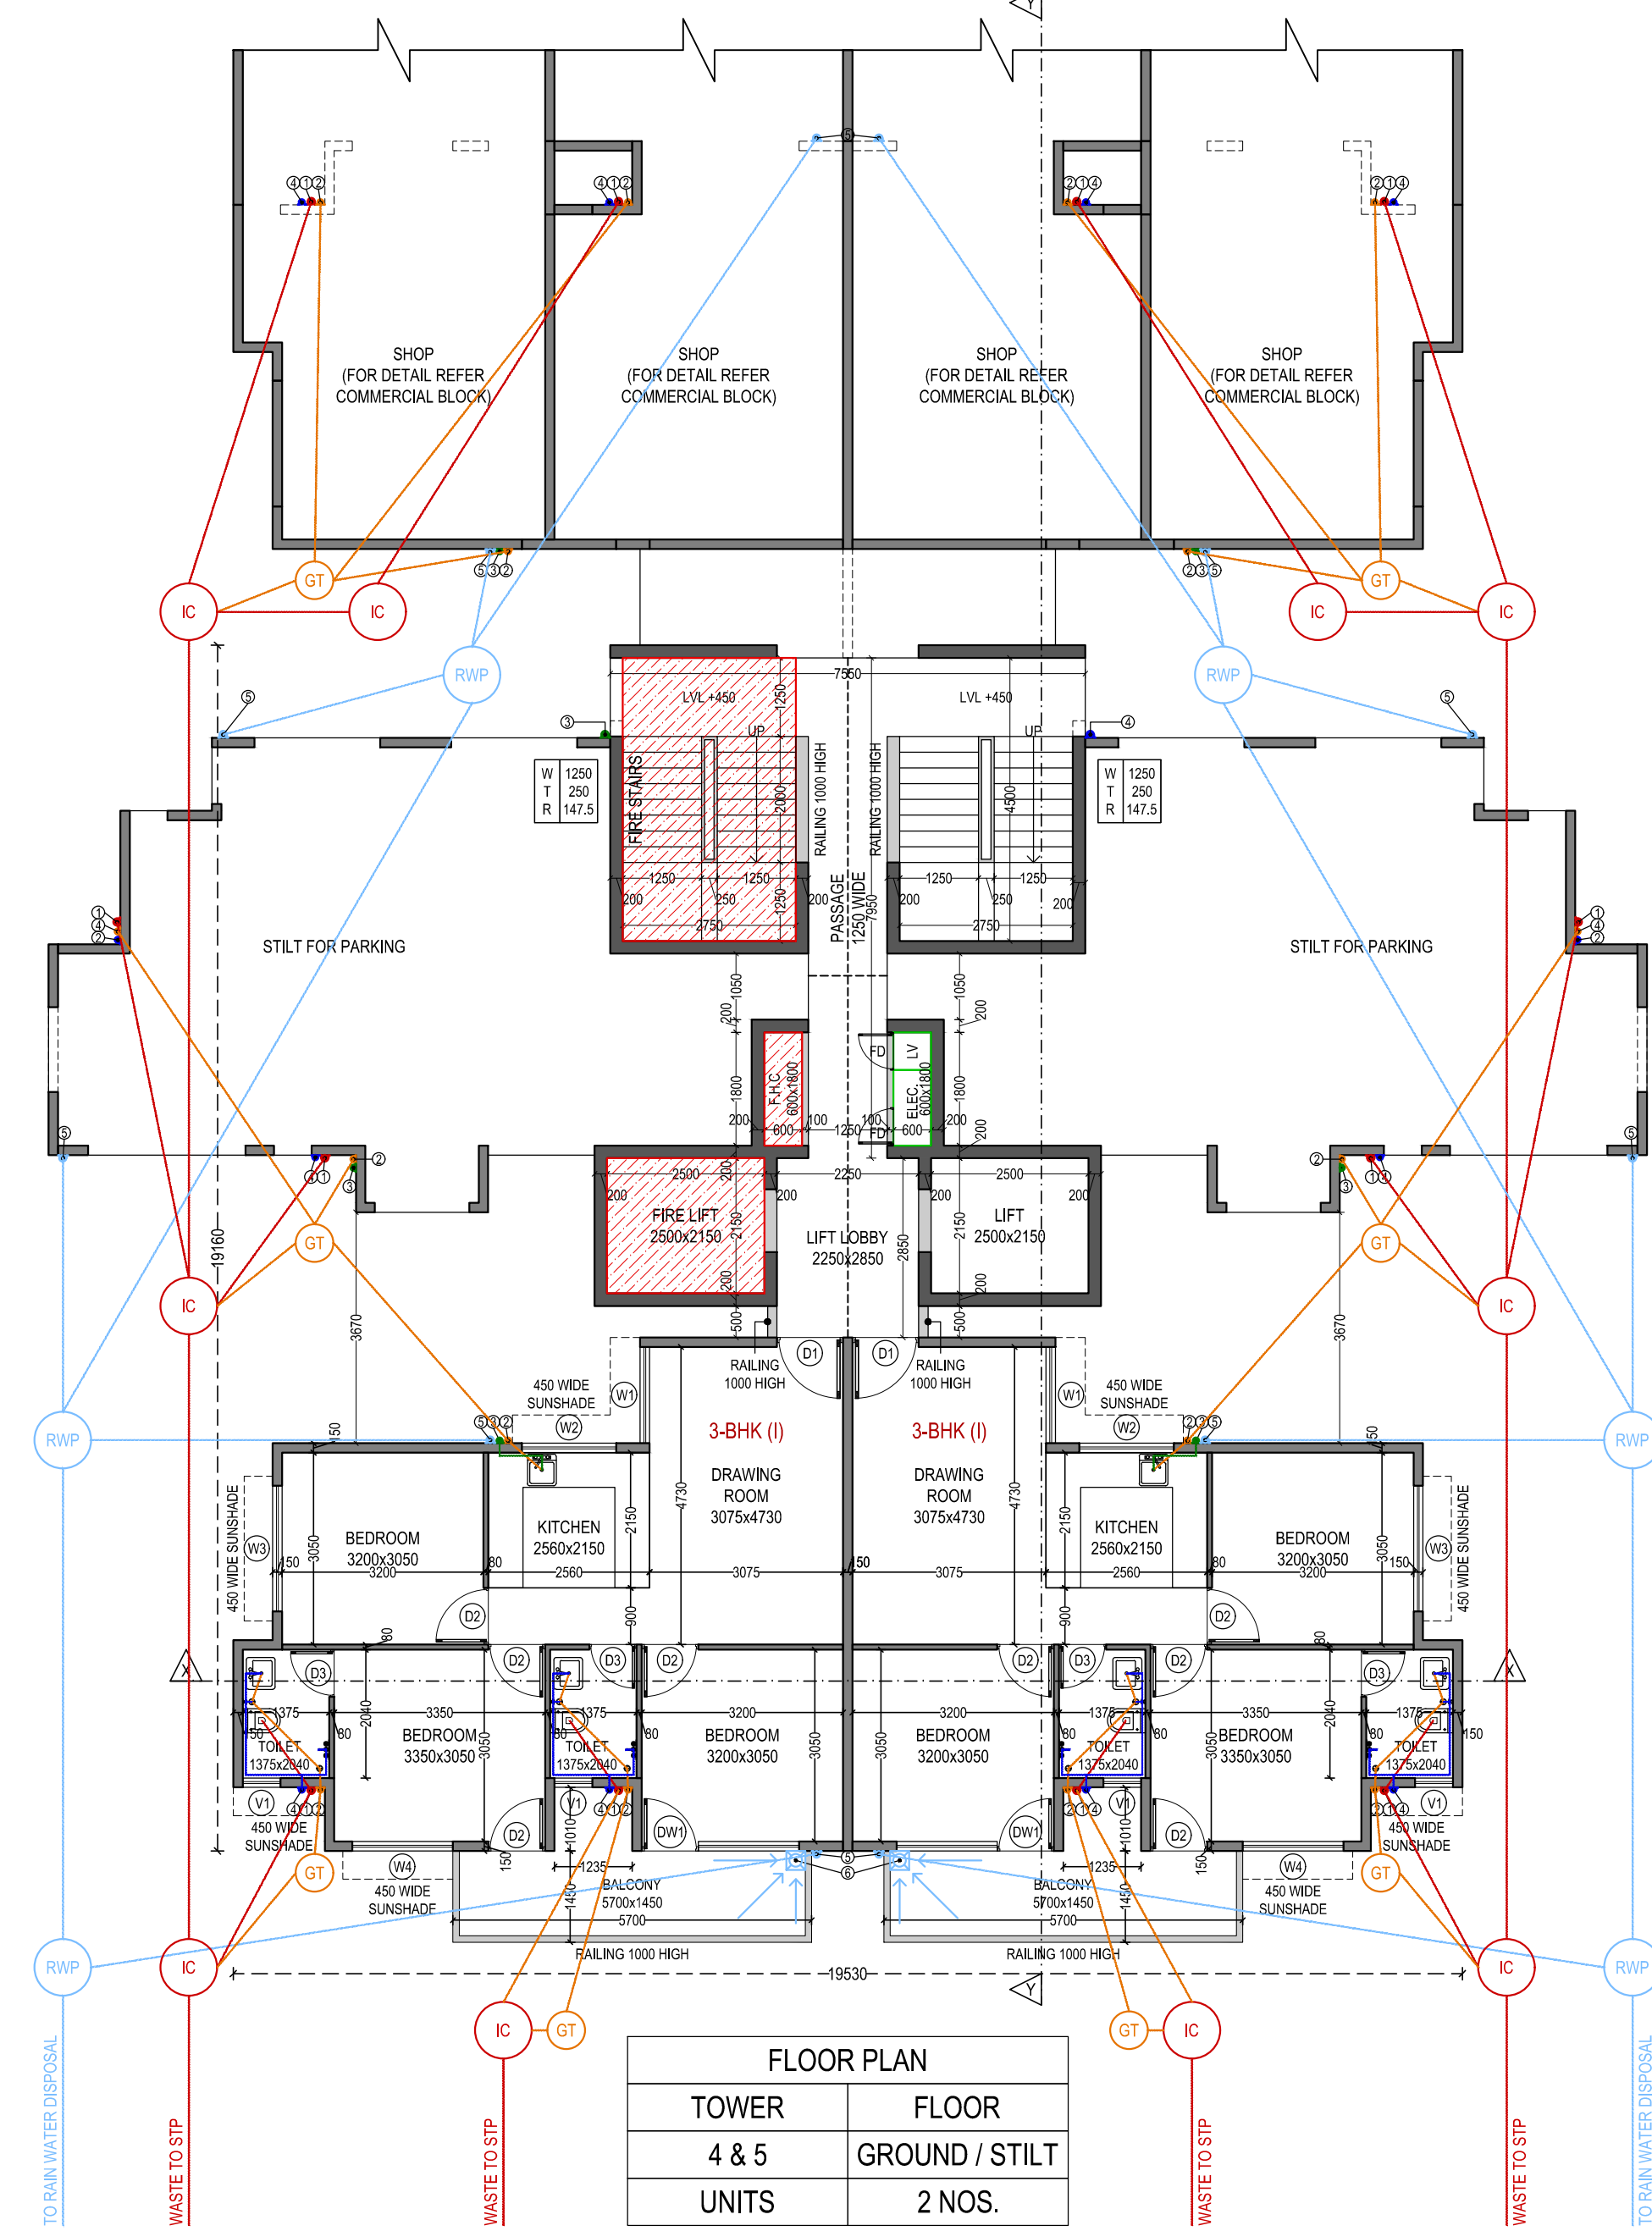

NON-F.A.R.

STILT PARKING SPACE (MANDATORY)								
COVERS UNDER	NAME	NO.	LENGTH	WIDTH	AREA	TOTAL	NO.	TOWER AREA
			(IN METERS)		(IN SQ.MT.)	(IN SQ.MT.)		(IN SQ.MT.)
TOWER 4 & 5	S1	1	6.600	1.530	10.10	136.28	2	272.56
	S2	1	1.140	3.350	3.82			
	S2A	1	1.065	3.350	3.57			
	S3	2	1.455	5.470	15.92			
	S4	2	2.290	6.630	30.37			
	S5	2	2.100	7.540	31.67			
	S6	2	1.940	3.430	13.31			
	S7	2	1.690	3.200	10.82			
	S8	2	3.200	1.050	6.72			
S9	2	2.500	2.000	10.00				

NOTE :
• ALL MAIN DOORS ARE ONE HOUR FIRED DOORS

PROJECT:
PROPOSED BUILDING PLAN OF AFFORDABLE GROUP HOUSING COLONY OVER AN AREA MEASURING 8.69375 ACRES (LICENCE NOB5 OF 2021 DATED 19.10.2021) IN SECTOR 89, GURUGRAM DEVELOPED BY JAMB PROPBUILD PVT. LTD. & OTHERS IN COLLABORATION WITH BREEX INFRA

ARCHITECT:
RS
Sector 48-A, Chandigarh

SHEET TITLE:
TOWER 4 & 5 FLOOR PLANS & STILT DIAGRAM CALCULATIONS

DATE DECEMBER 2021
SCALE 1:100
NORTH 09
SHEET SIZE A0
CLIENT SIGNATURE **ARCHITECT SIGNATURE**

JOINERY SCHEDULE				
SR. NO.	NAME	WIDTH	CILL	LINTEL
1	D1	1050	0	2500
2	D2	900	0	2500
3	D3	750	0	2500
4	W1	1530	600	2500
5	W2	1500	1050	2500
6	W3	2000	600	2500
7	W4	1600	600	2500
8	W5	1690	600	2500
9	W6	1700	600	2500
10	W7	1000	1050	2500
11	W8	1010+1150	600	2500
12	W9	1990	600	2500
13	W10	1130	600	2500
14	W11	1125	600	2500
15	W12	1350	600	2500
16	W13	1670	600	2500
17	W14	2075	600	2500
18	W15	1050	600	2500
19	DW1	2500	0 & 600	2500
20	DW2	1650	0 & 600	2500
21	DW3	2000	0 & 600	2500
22	DW4	4500	0 & 1050	2500
23	V1	600	1050	2500
24	V2	1500	1050	2500
25	V3	1500	2100	2500

PUBLIC HEALTH DETAIL		
PIPE NO.	LEGEND	NAME
1	---	110 Ø SOL. PIPE
2	---	110 Ø WASTE WATER PIPE
3	---	50 Ø FRESH WATER SUPPLY
4	---	50 Ø FLUSHING WATER SUPPLY
5	---	110 Ø RAIN WATER PIPE
6	---	75 Ø PIPE UP FOR DOMESTIC D.H.T.
7	---	75 Ø PIPE UP FOR F.W. D.H.T.
8	---	75 Ø PIPE UP FOR FLUSHING D.H.T.