




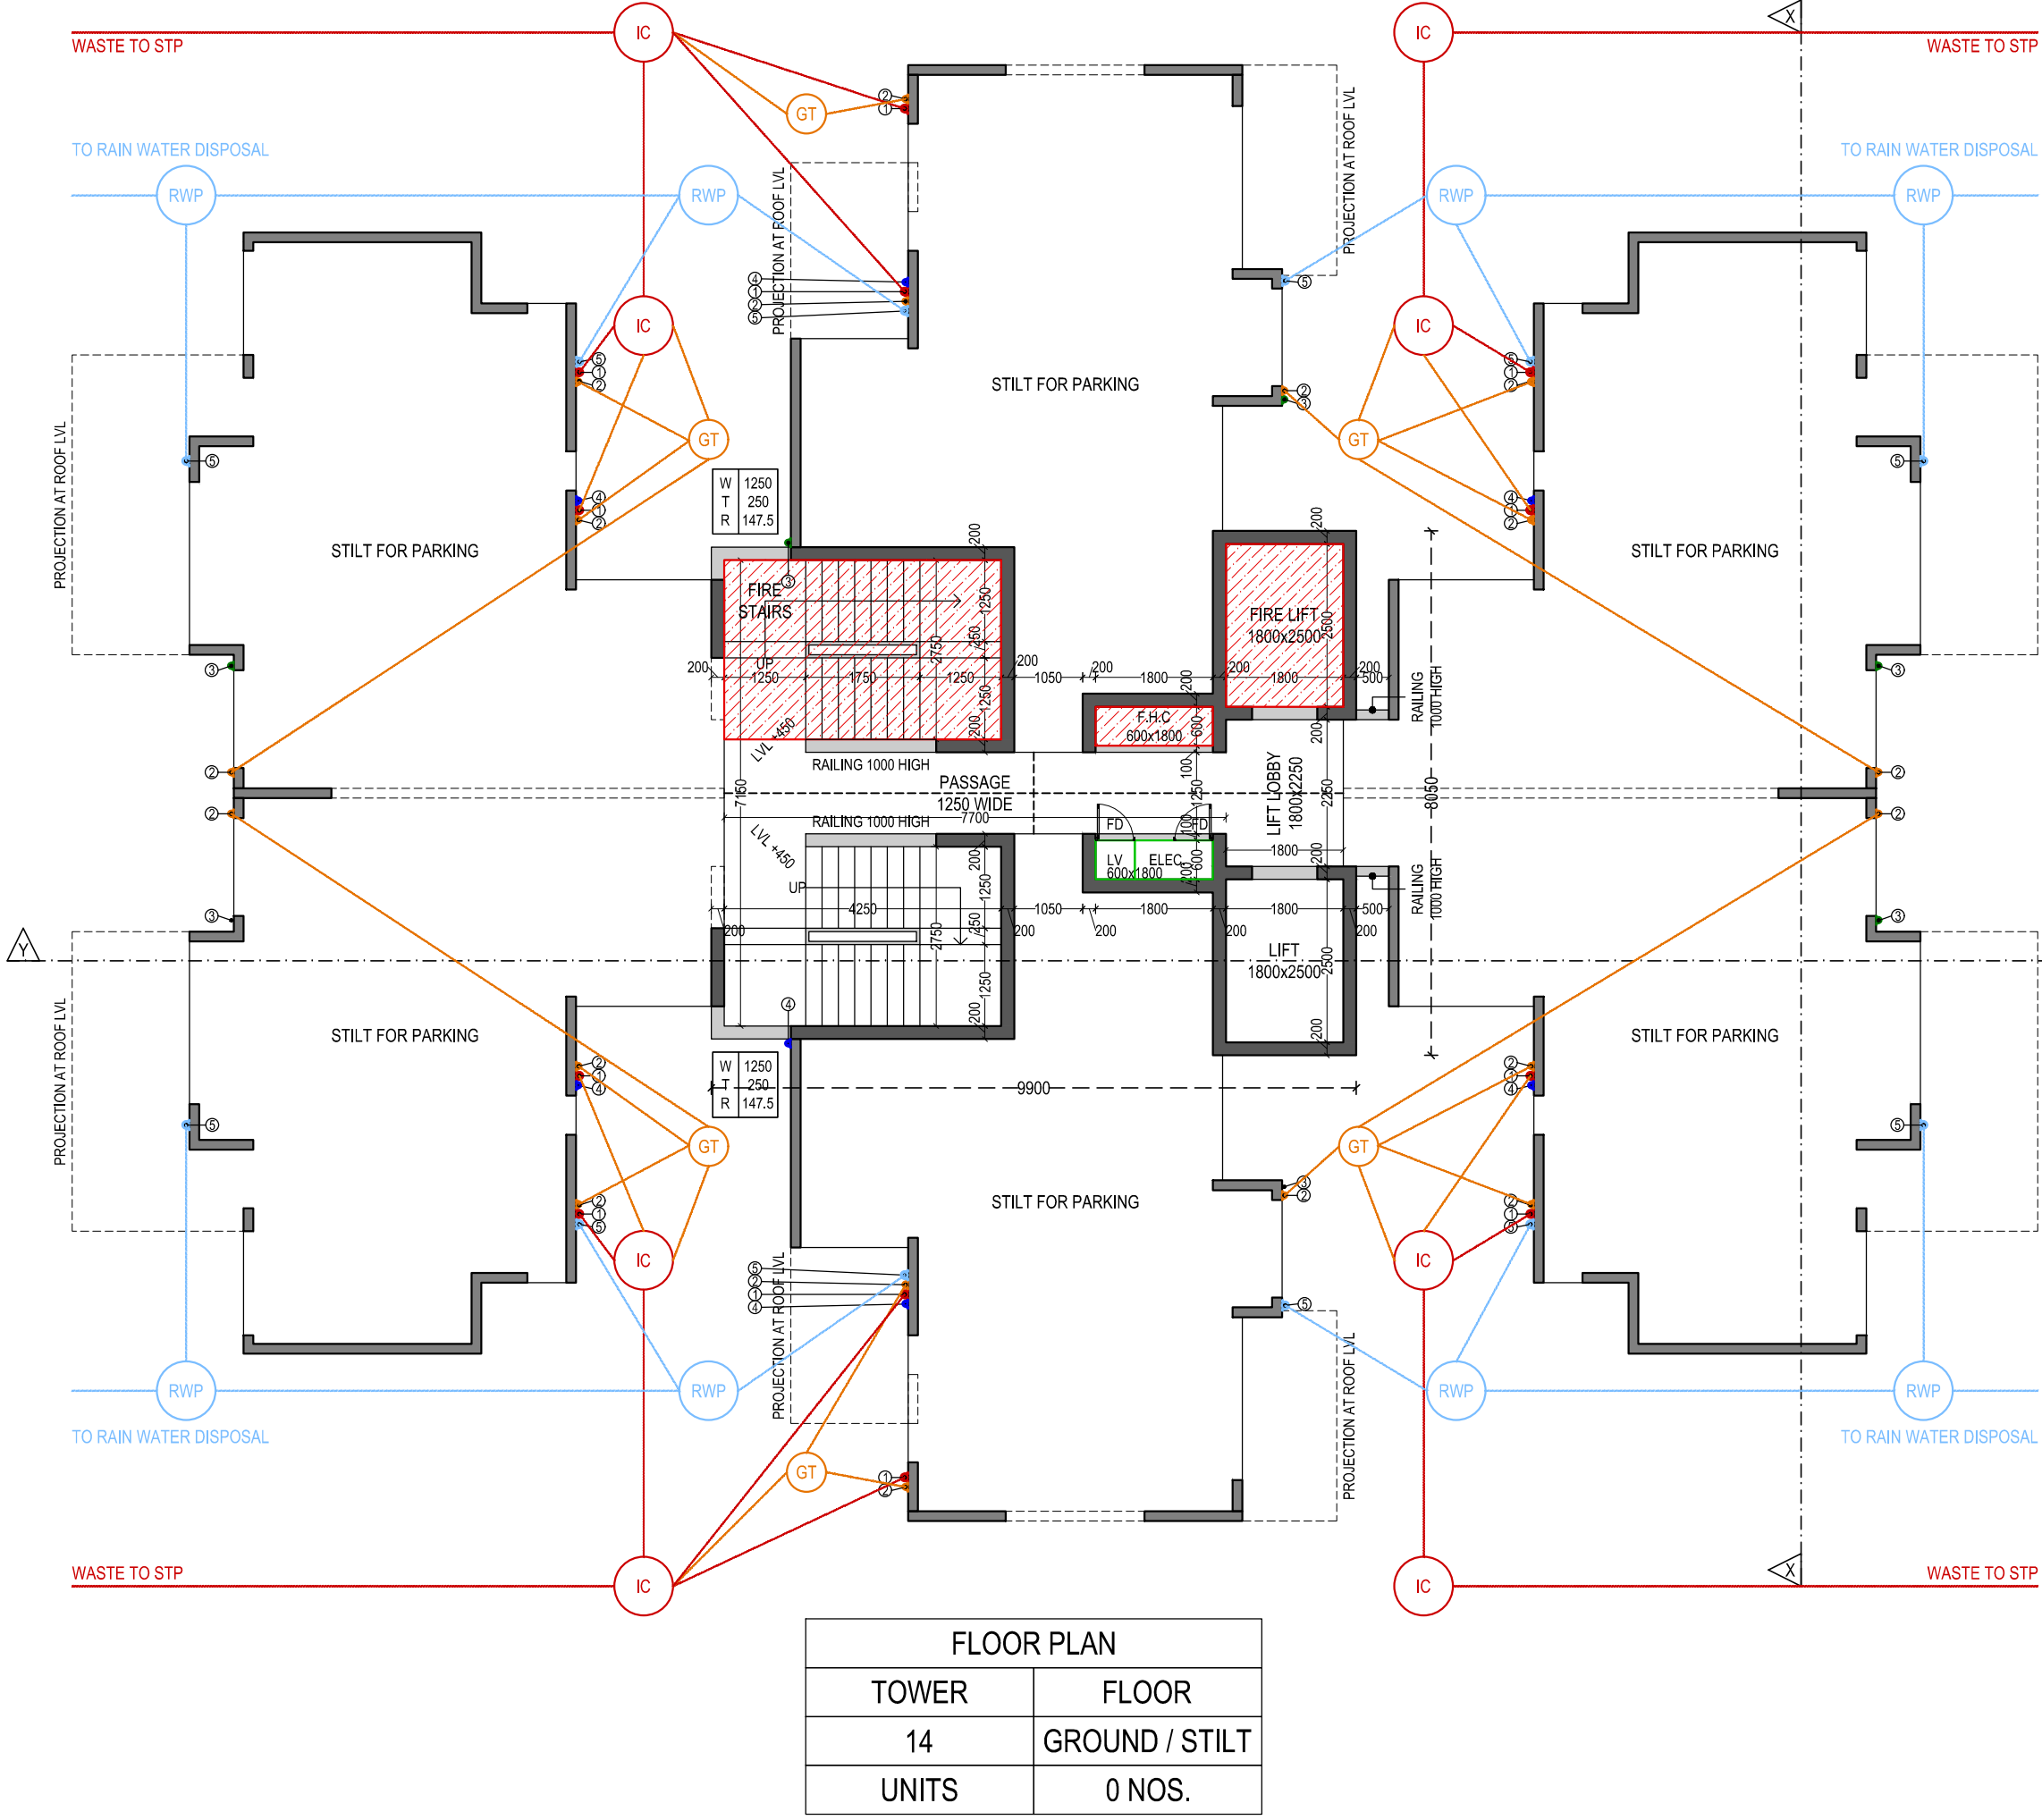


FLOOR PLAN	
TOWER	FLOOR
14	GROUND / STILT
UNITS	0 NOS.

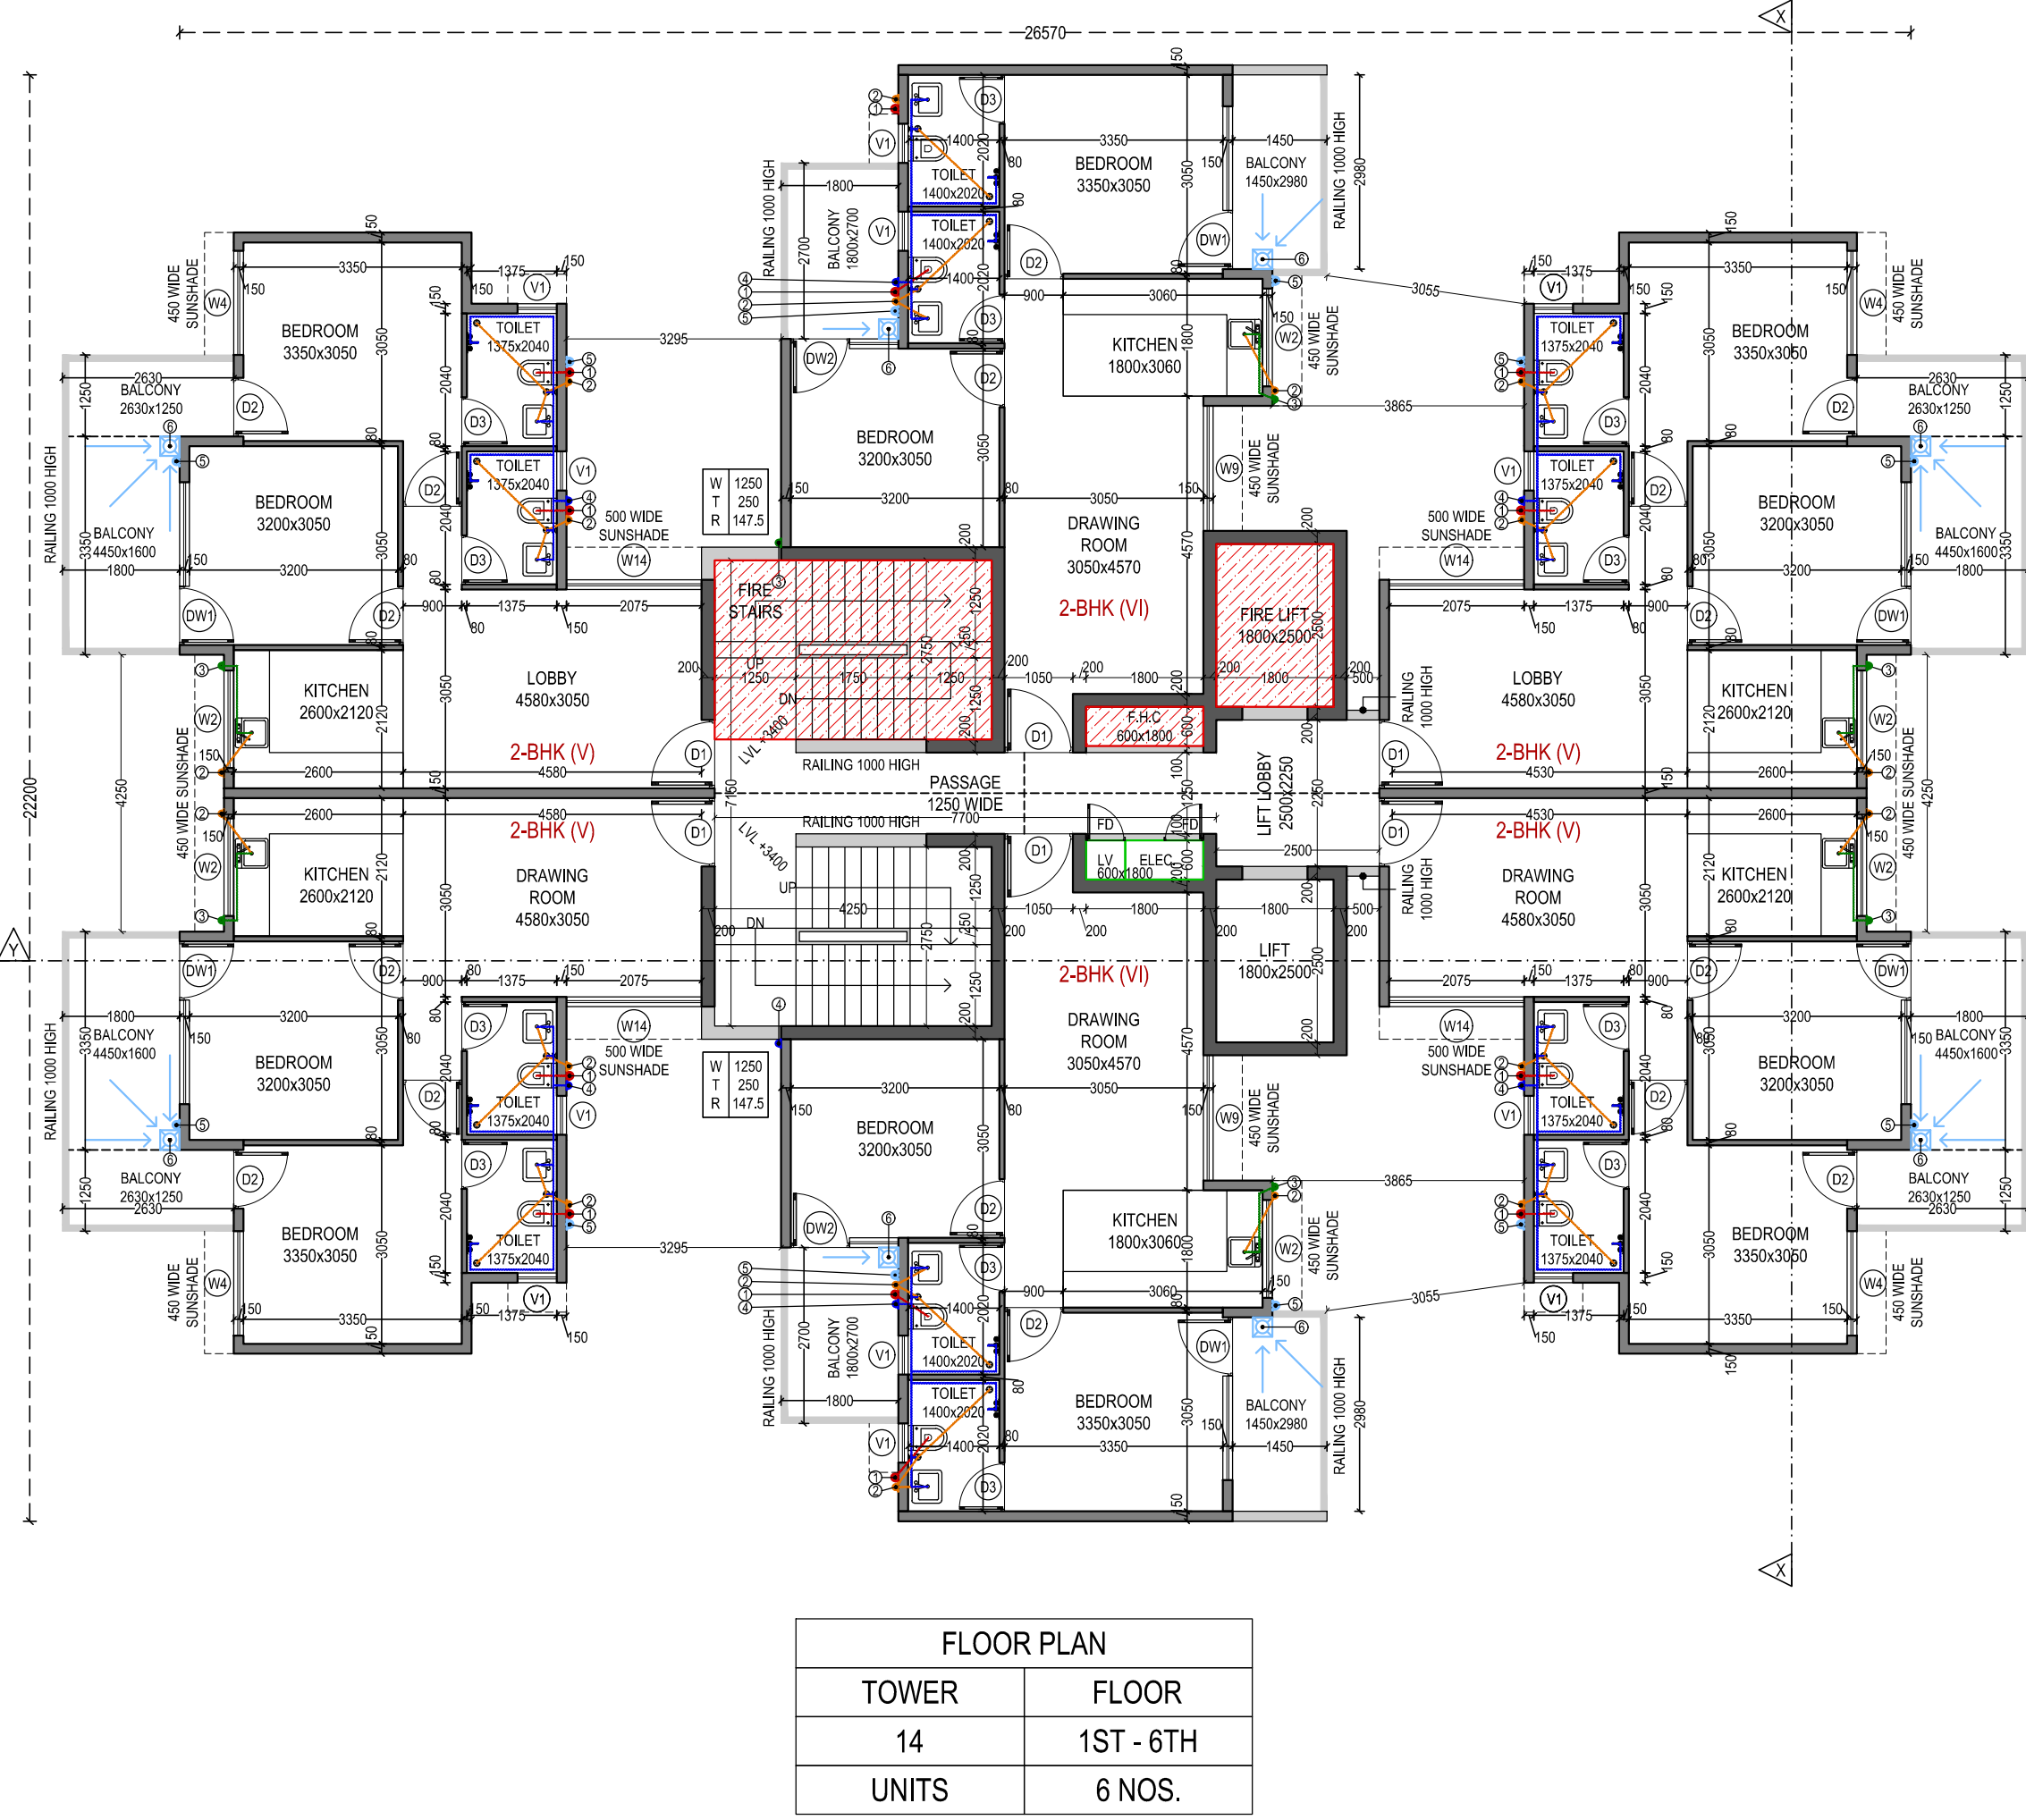


FLOOR PLAN	
TOWER	FLOOR
14	1ST - 6TH
UNITS	6 NOS.

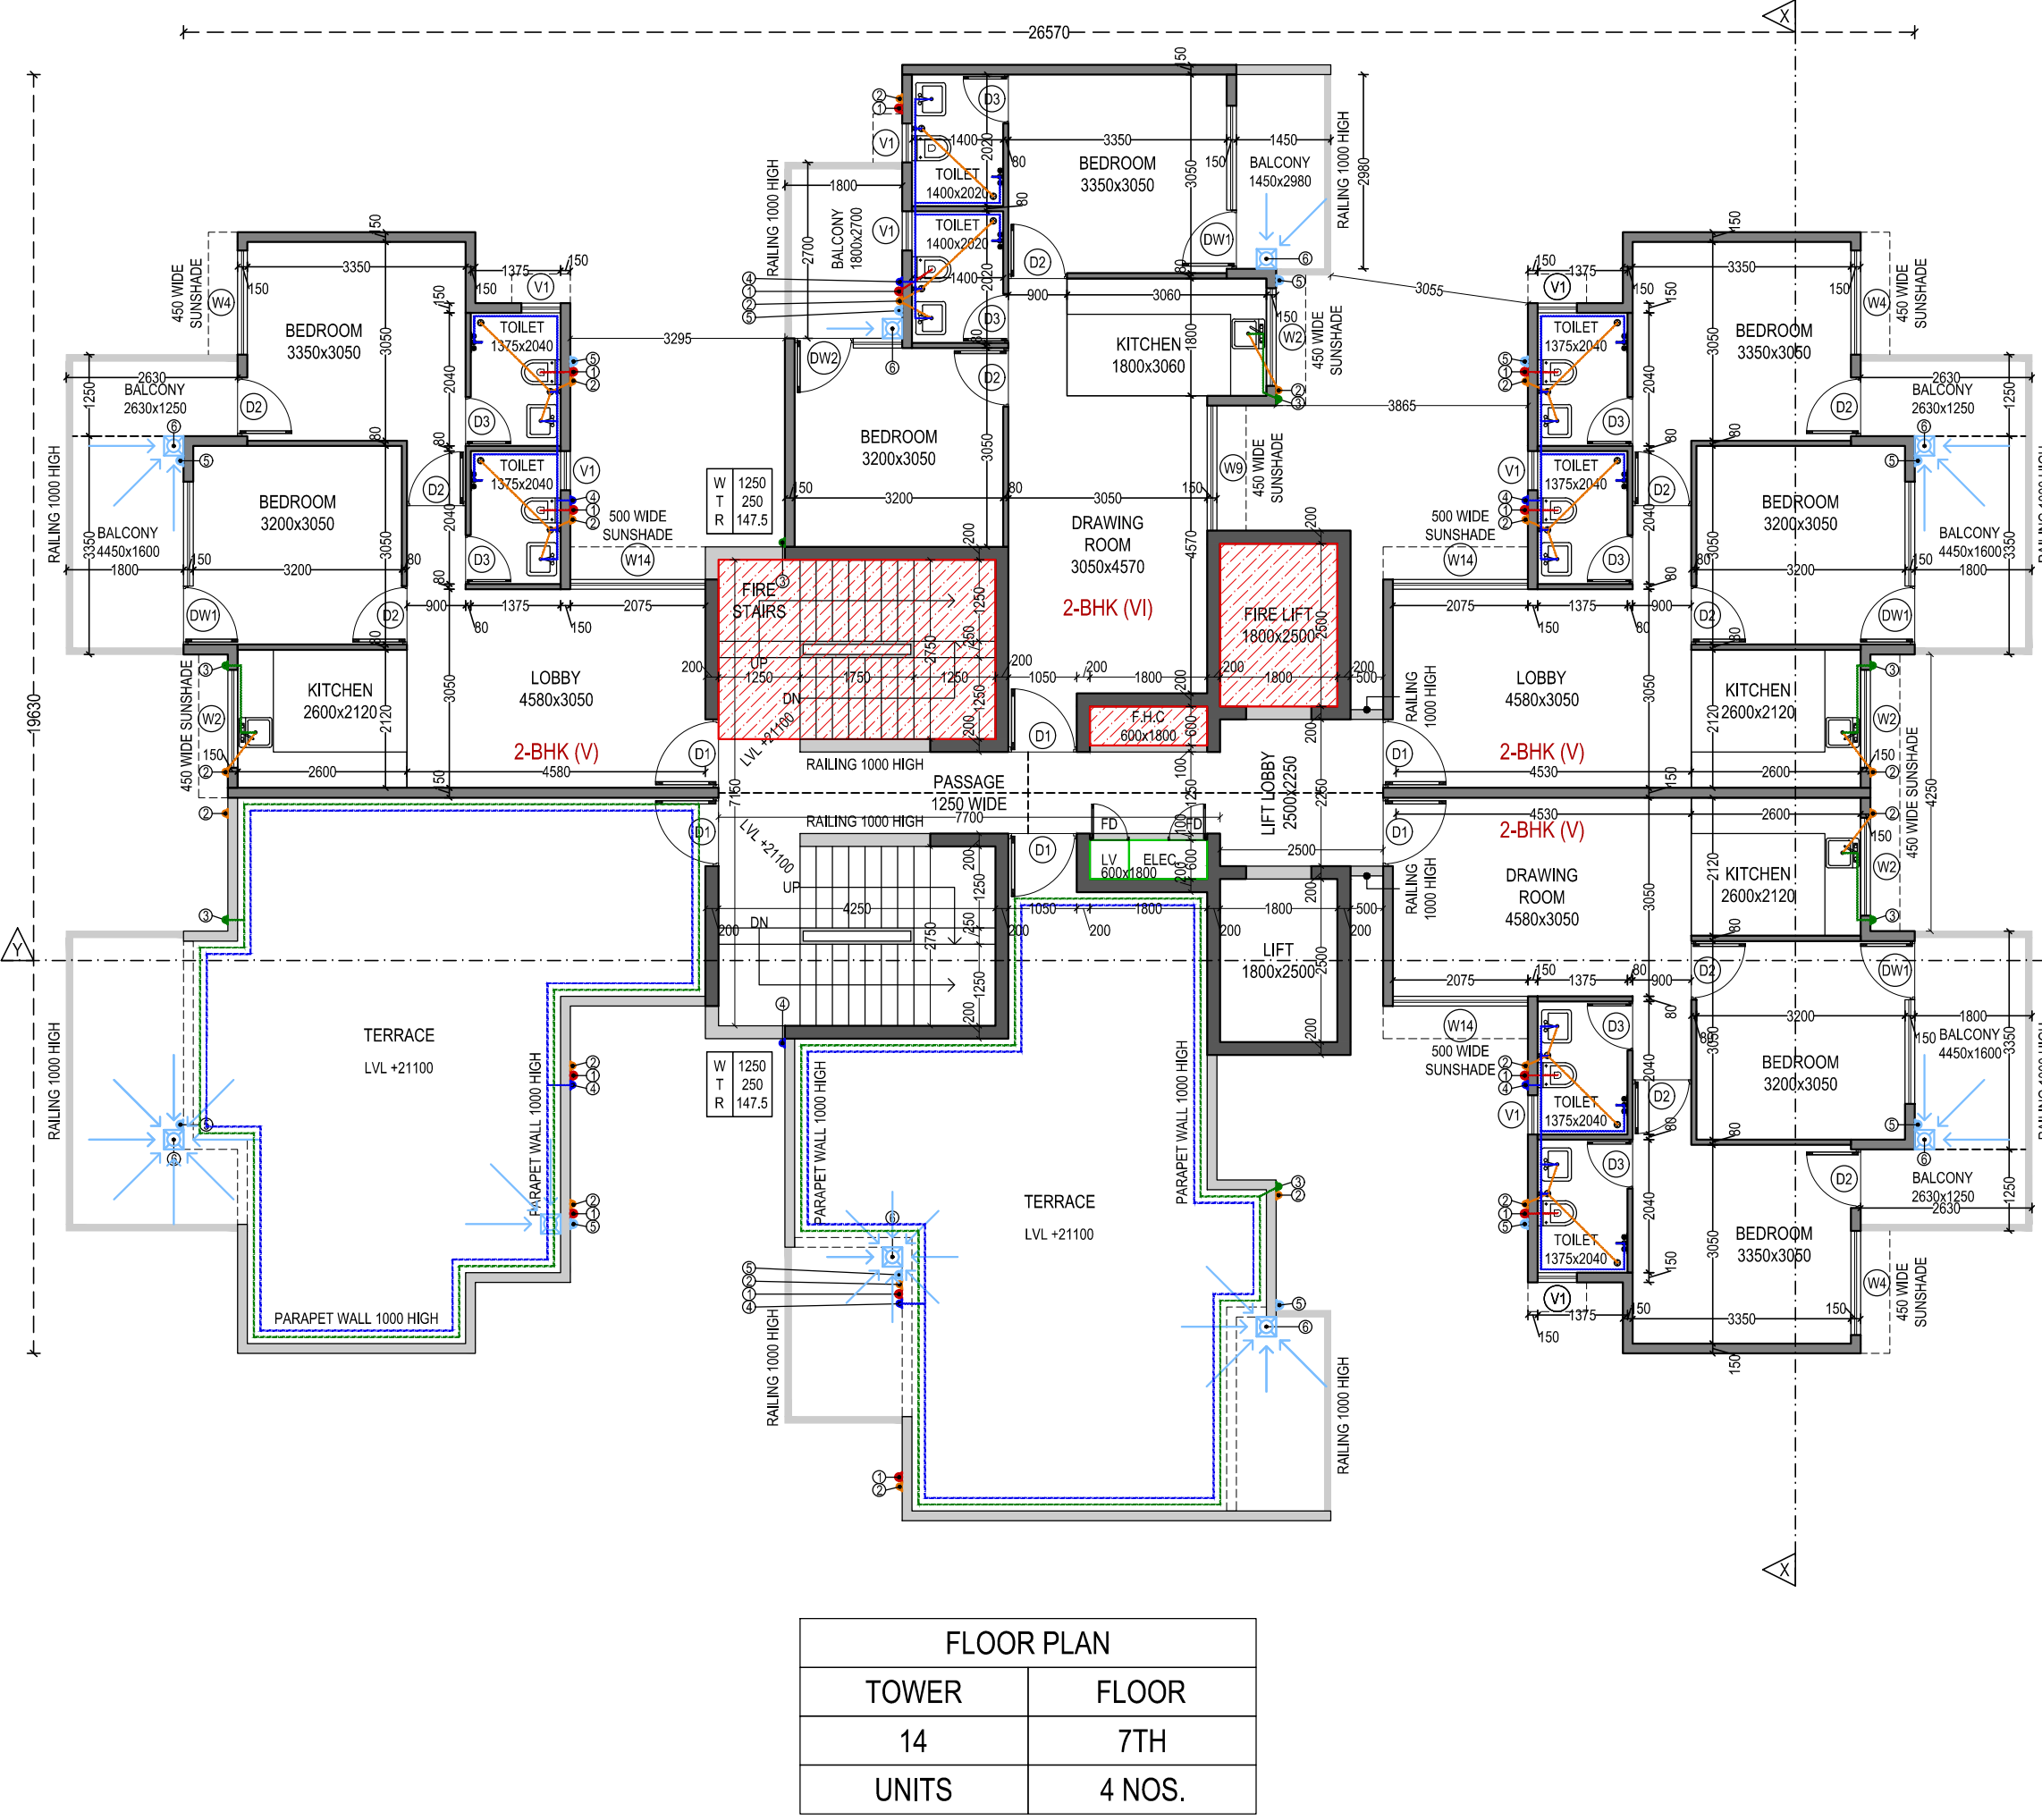


FLOOR PLAN	
TOWER	FLOOR
14	7TH
UNITS	4 NOS.

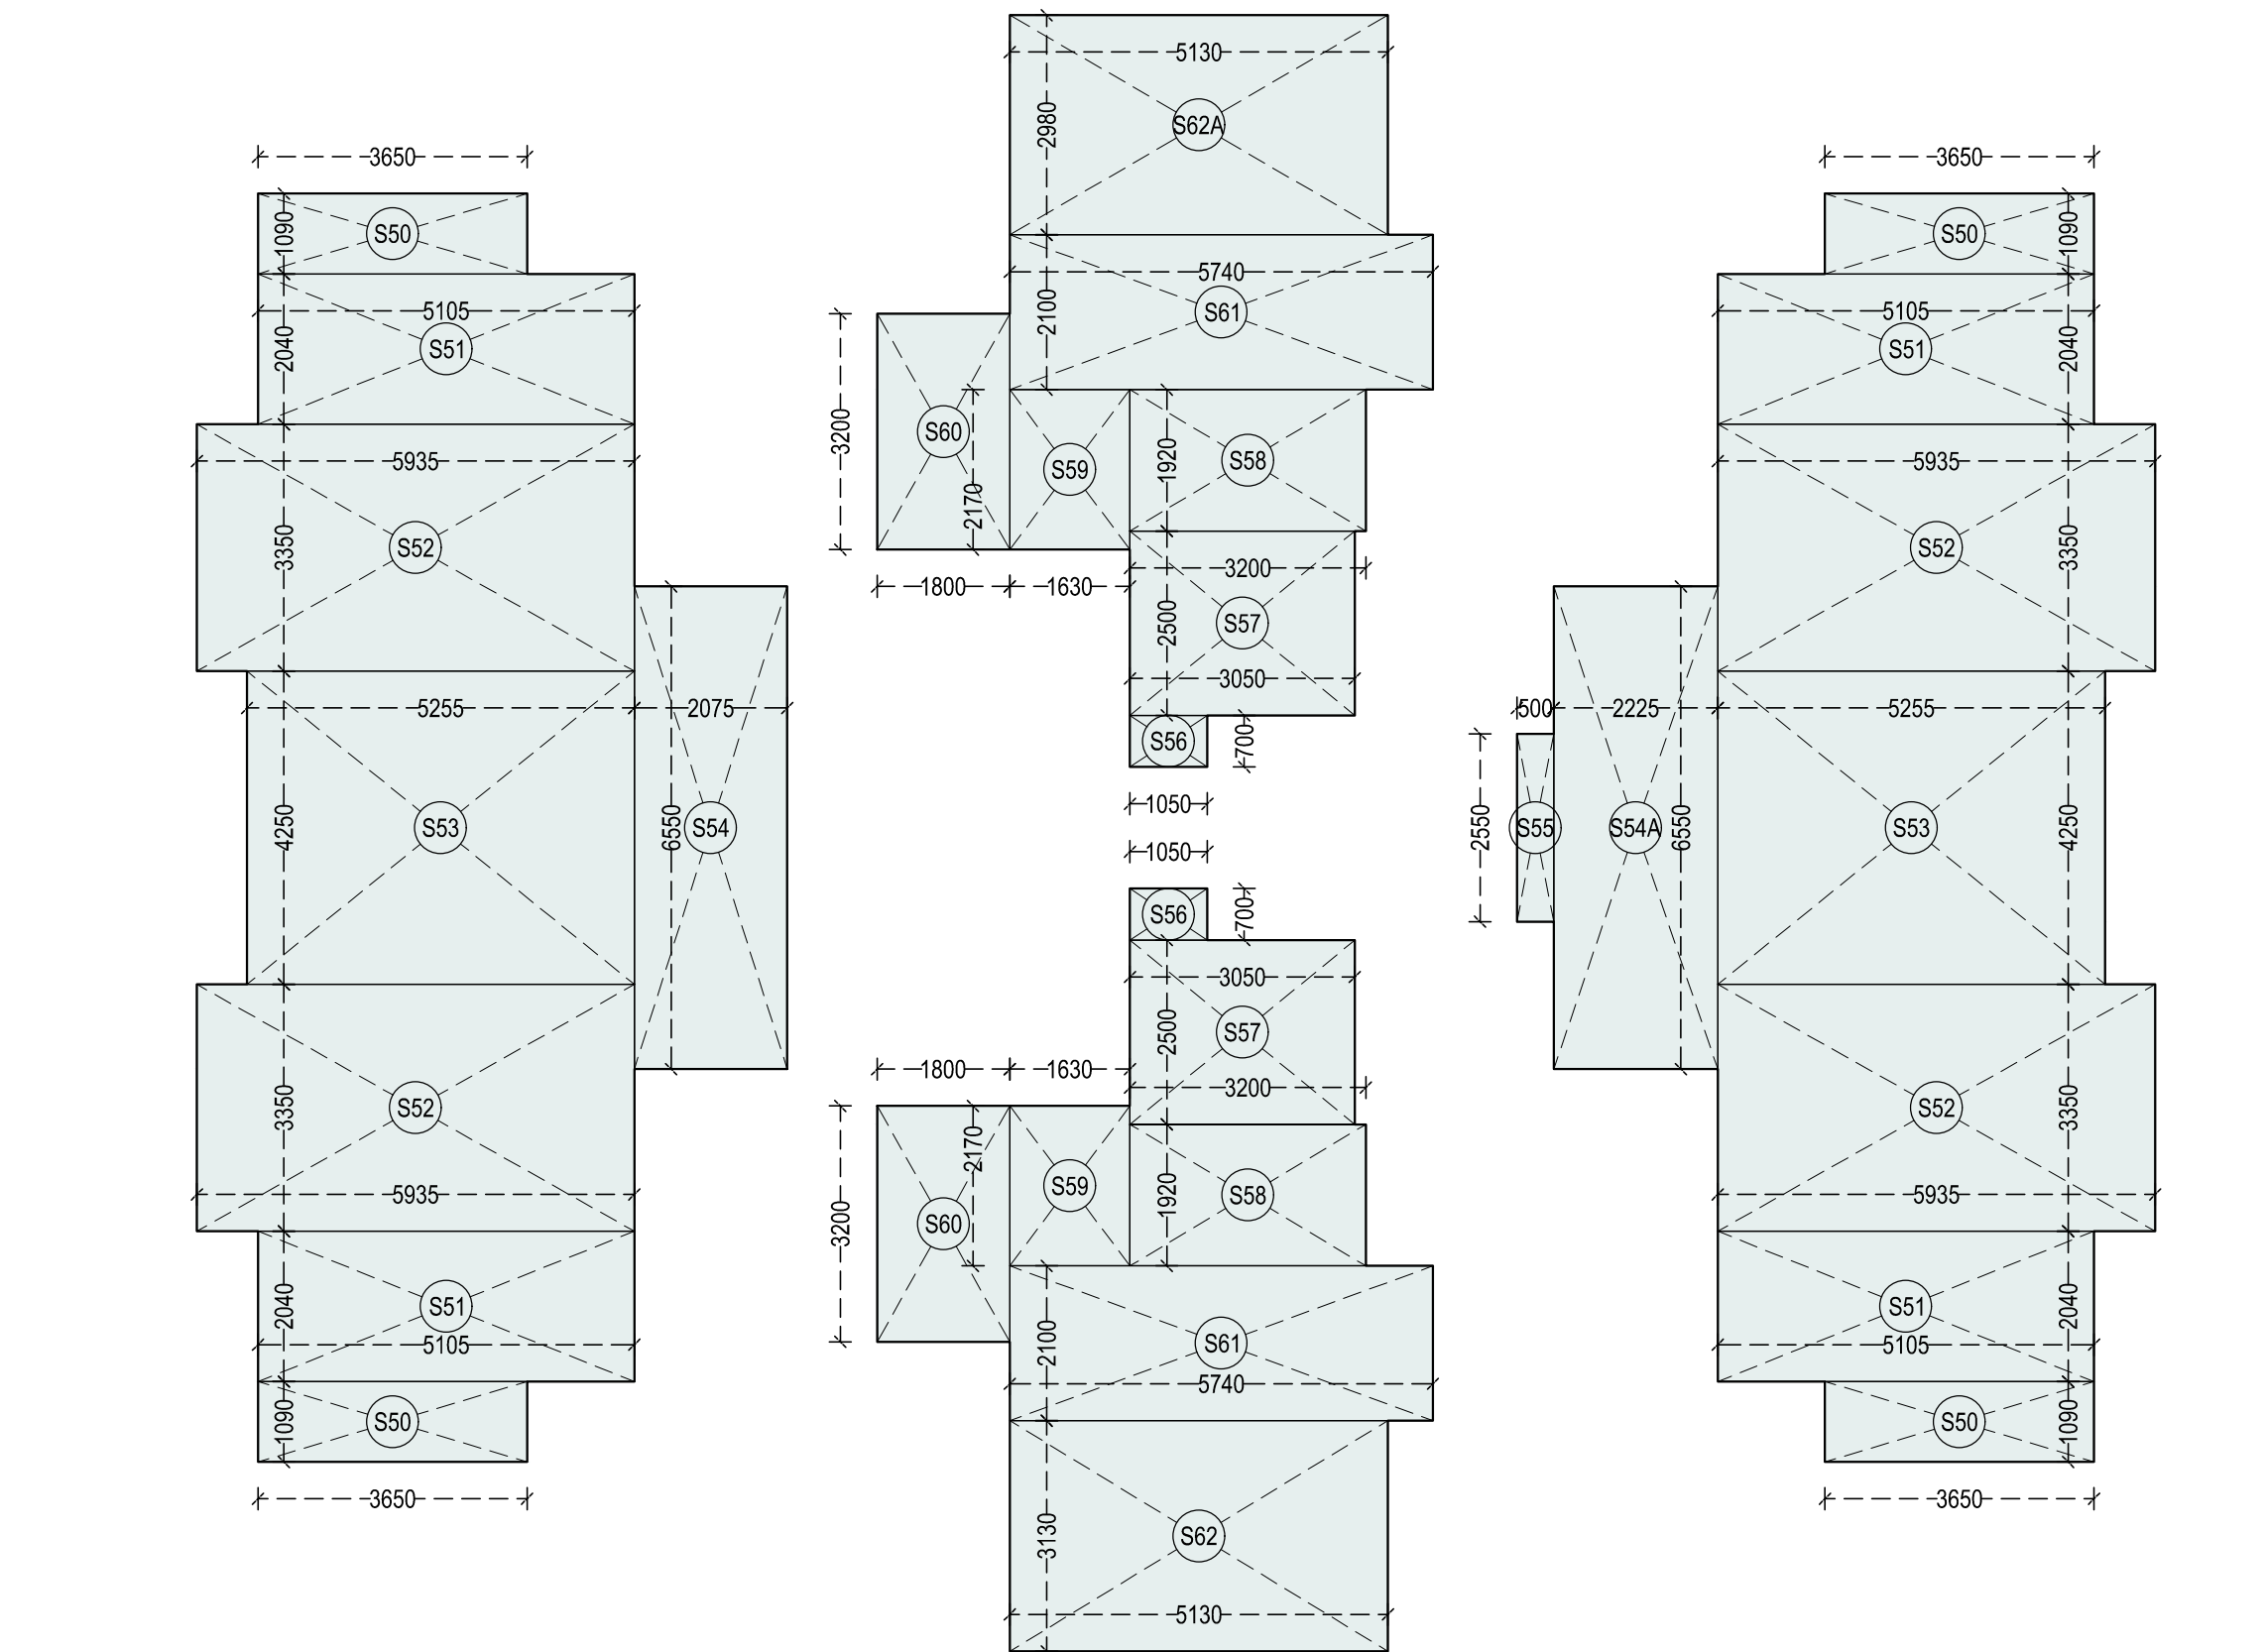


STILT PARKING AREA DIAGRAM	
TOWER	FLOOR
14	STILT

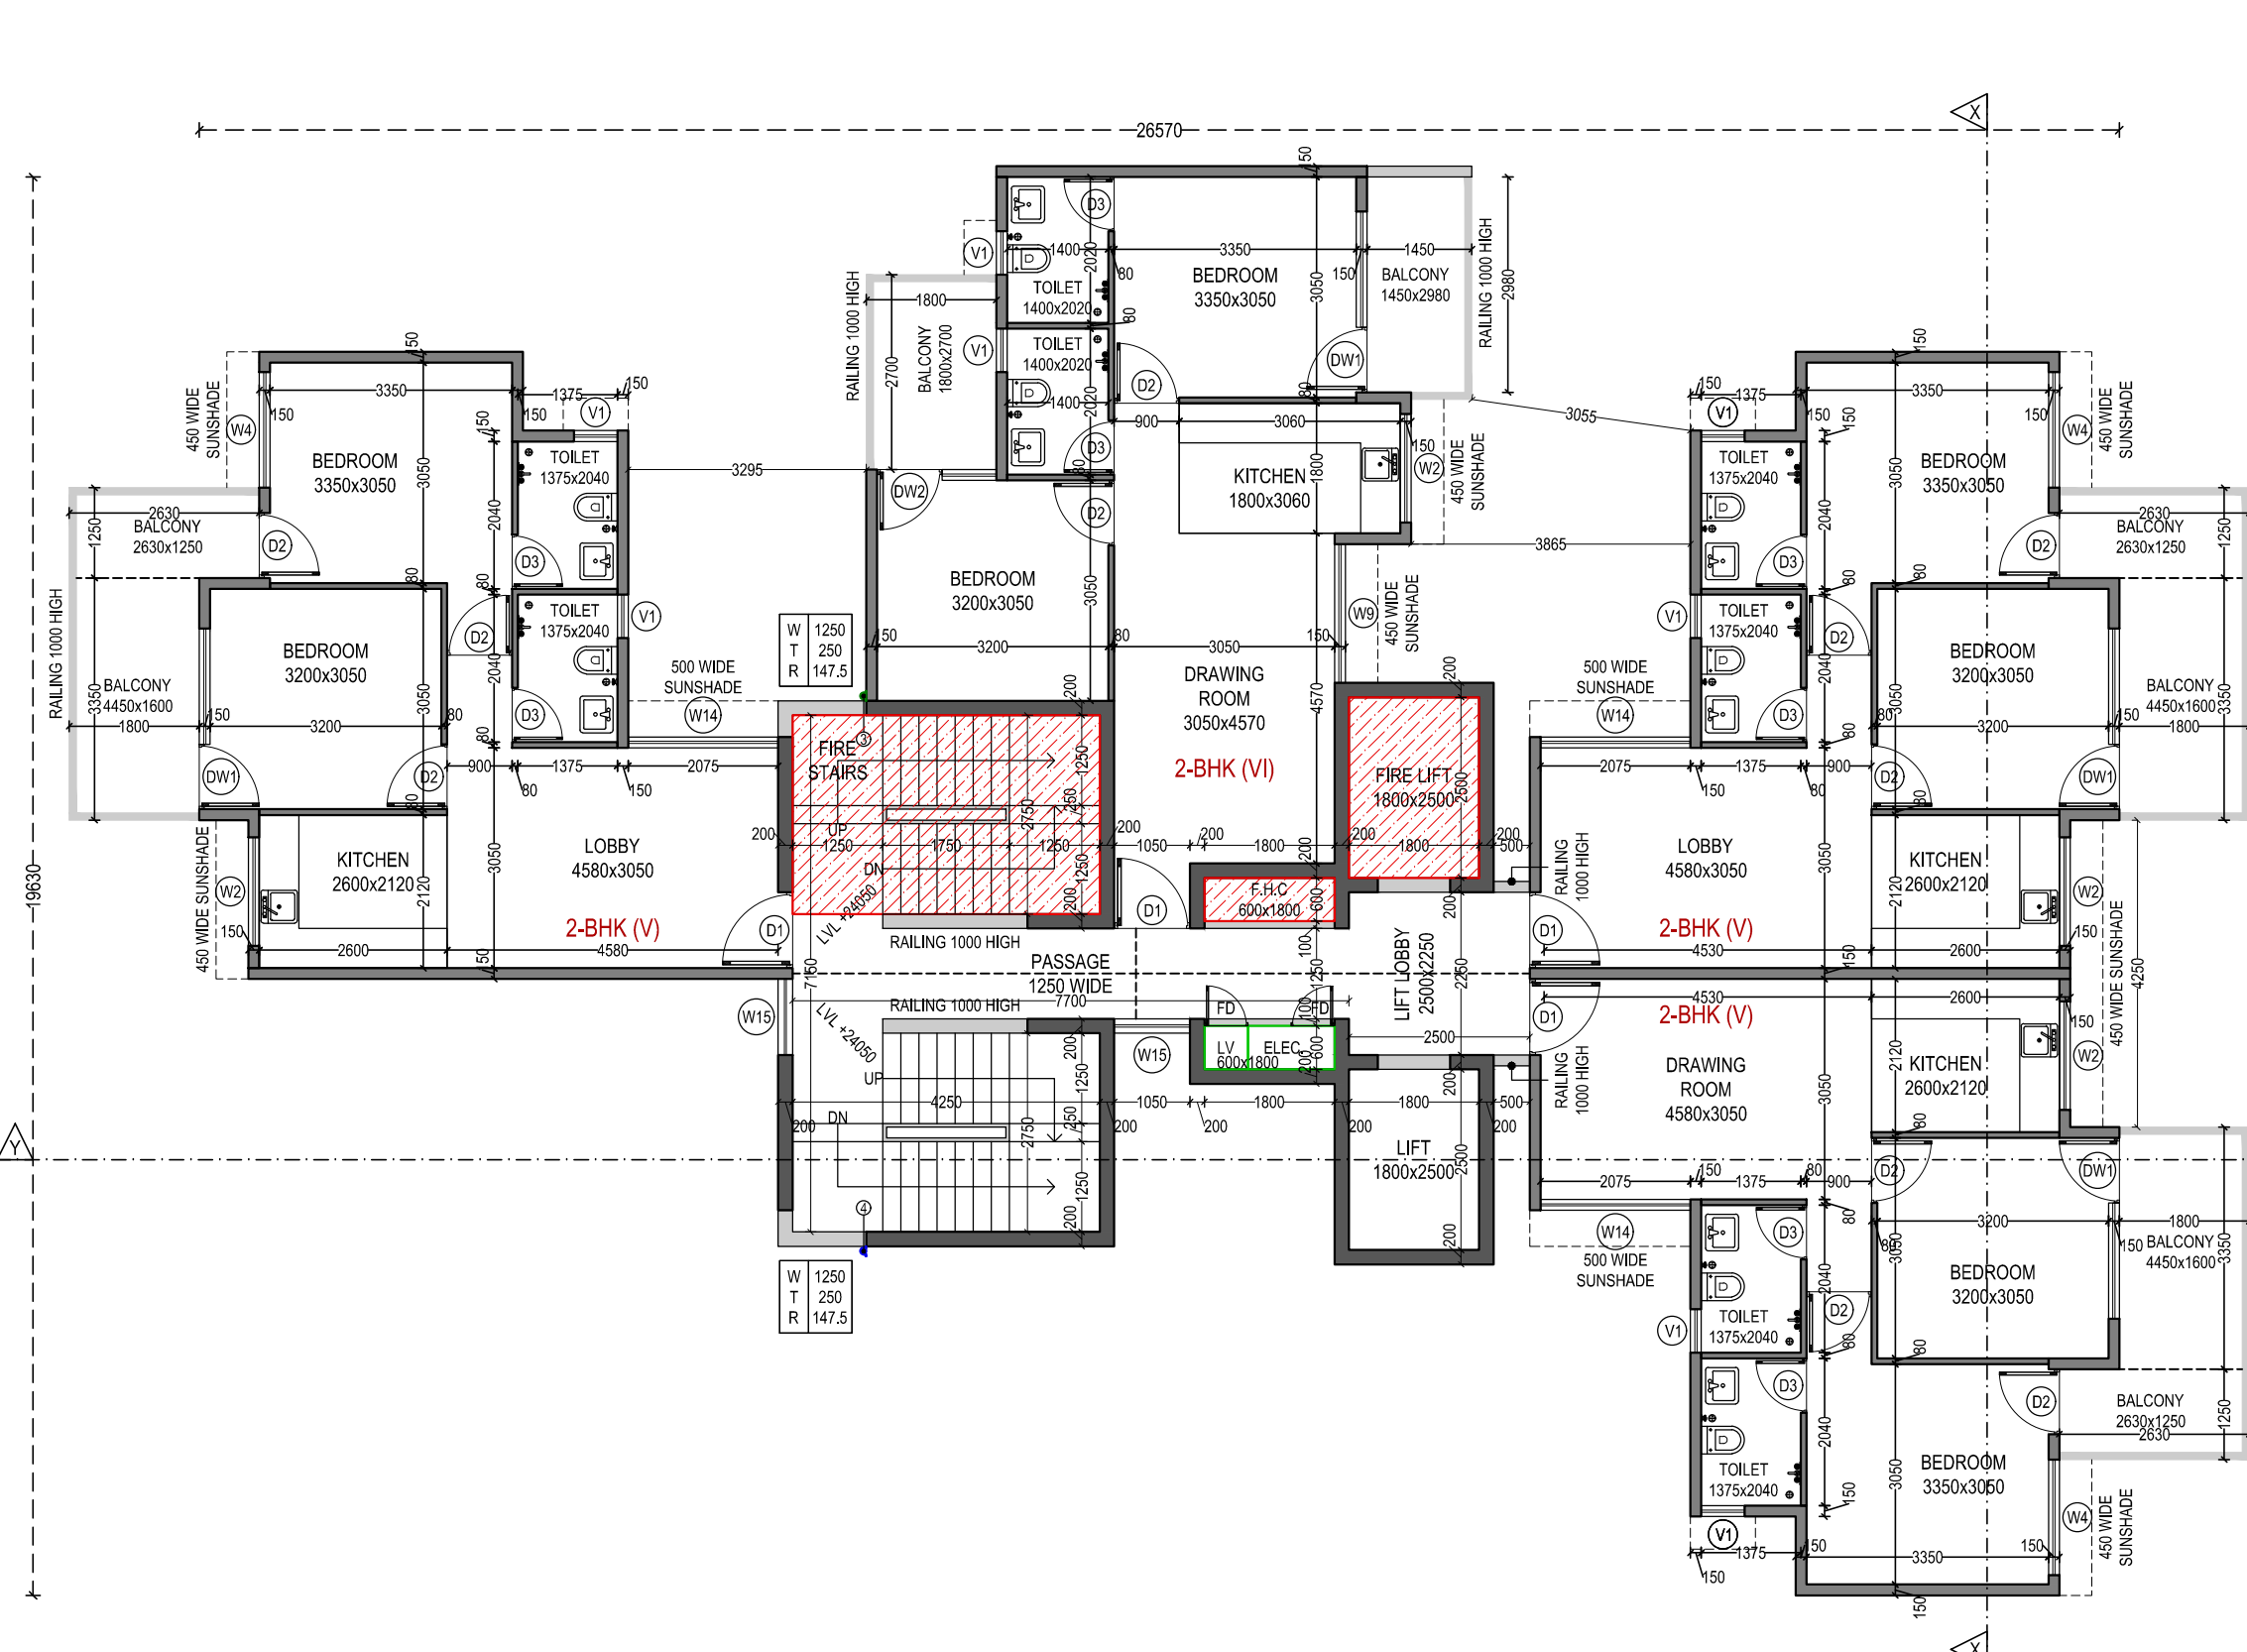


FLOOR PLAN	
TOWER	FLOOR
14	8TH - 13TH
UNITS	4 NOS.

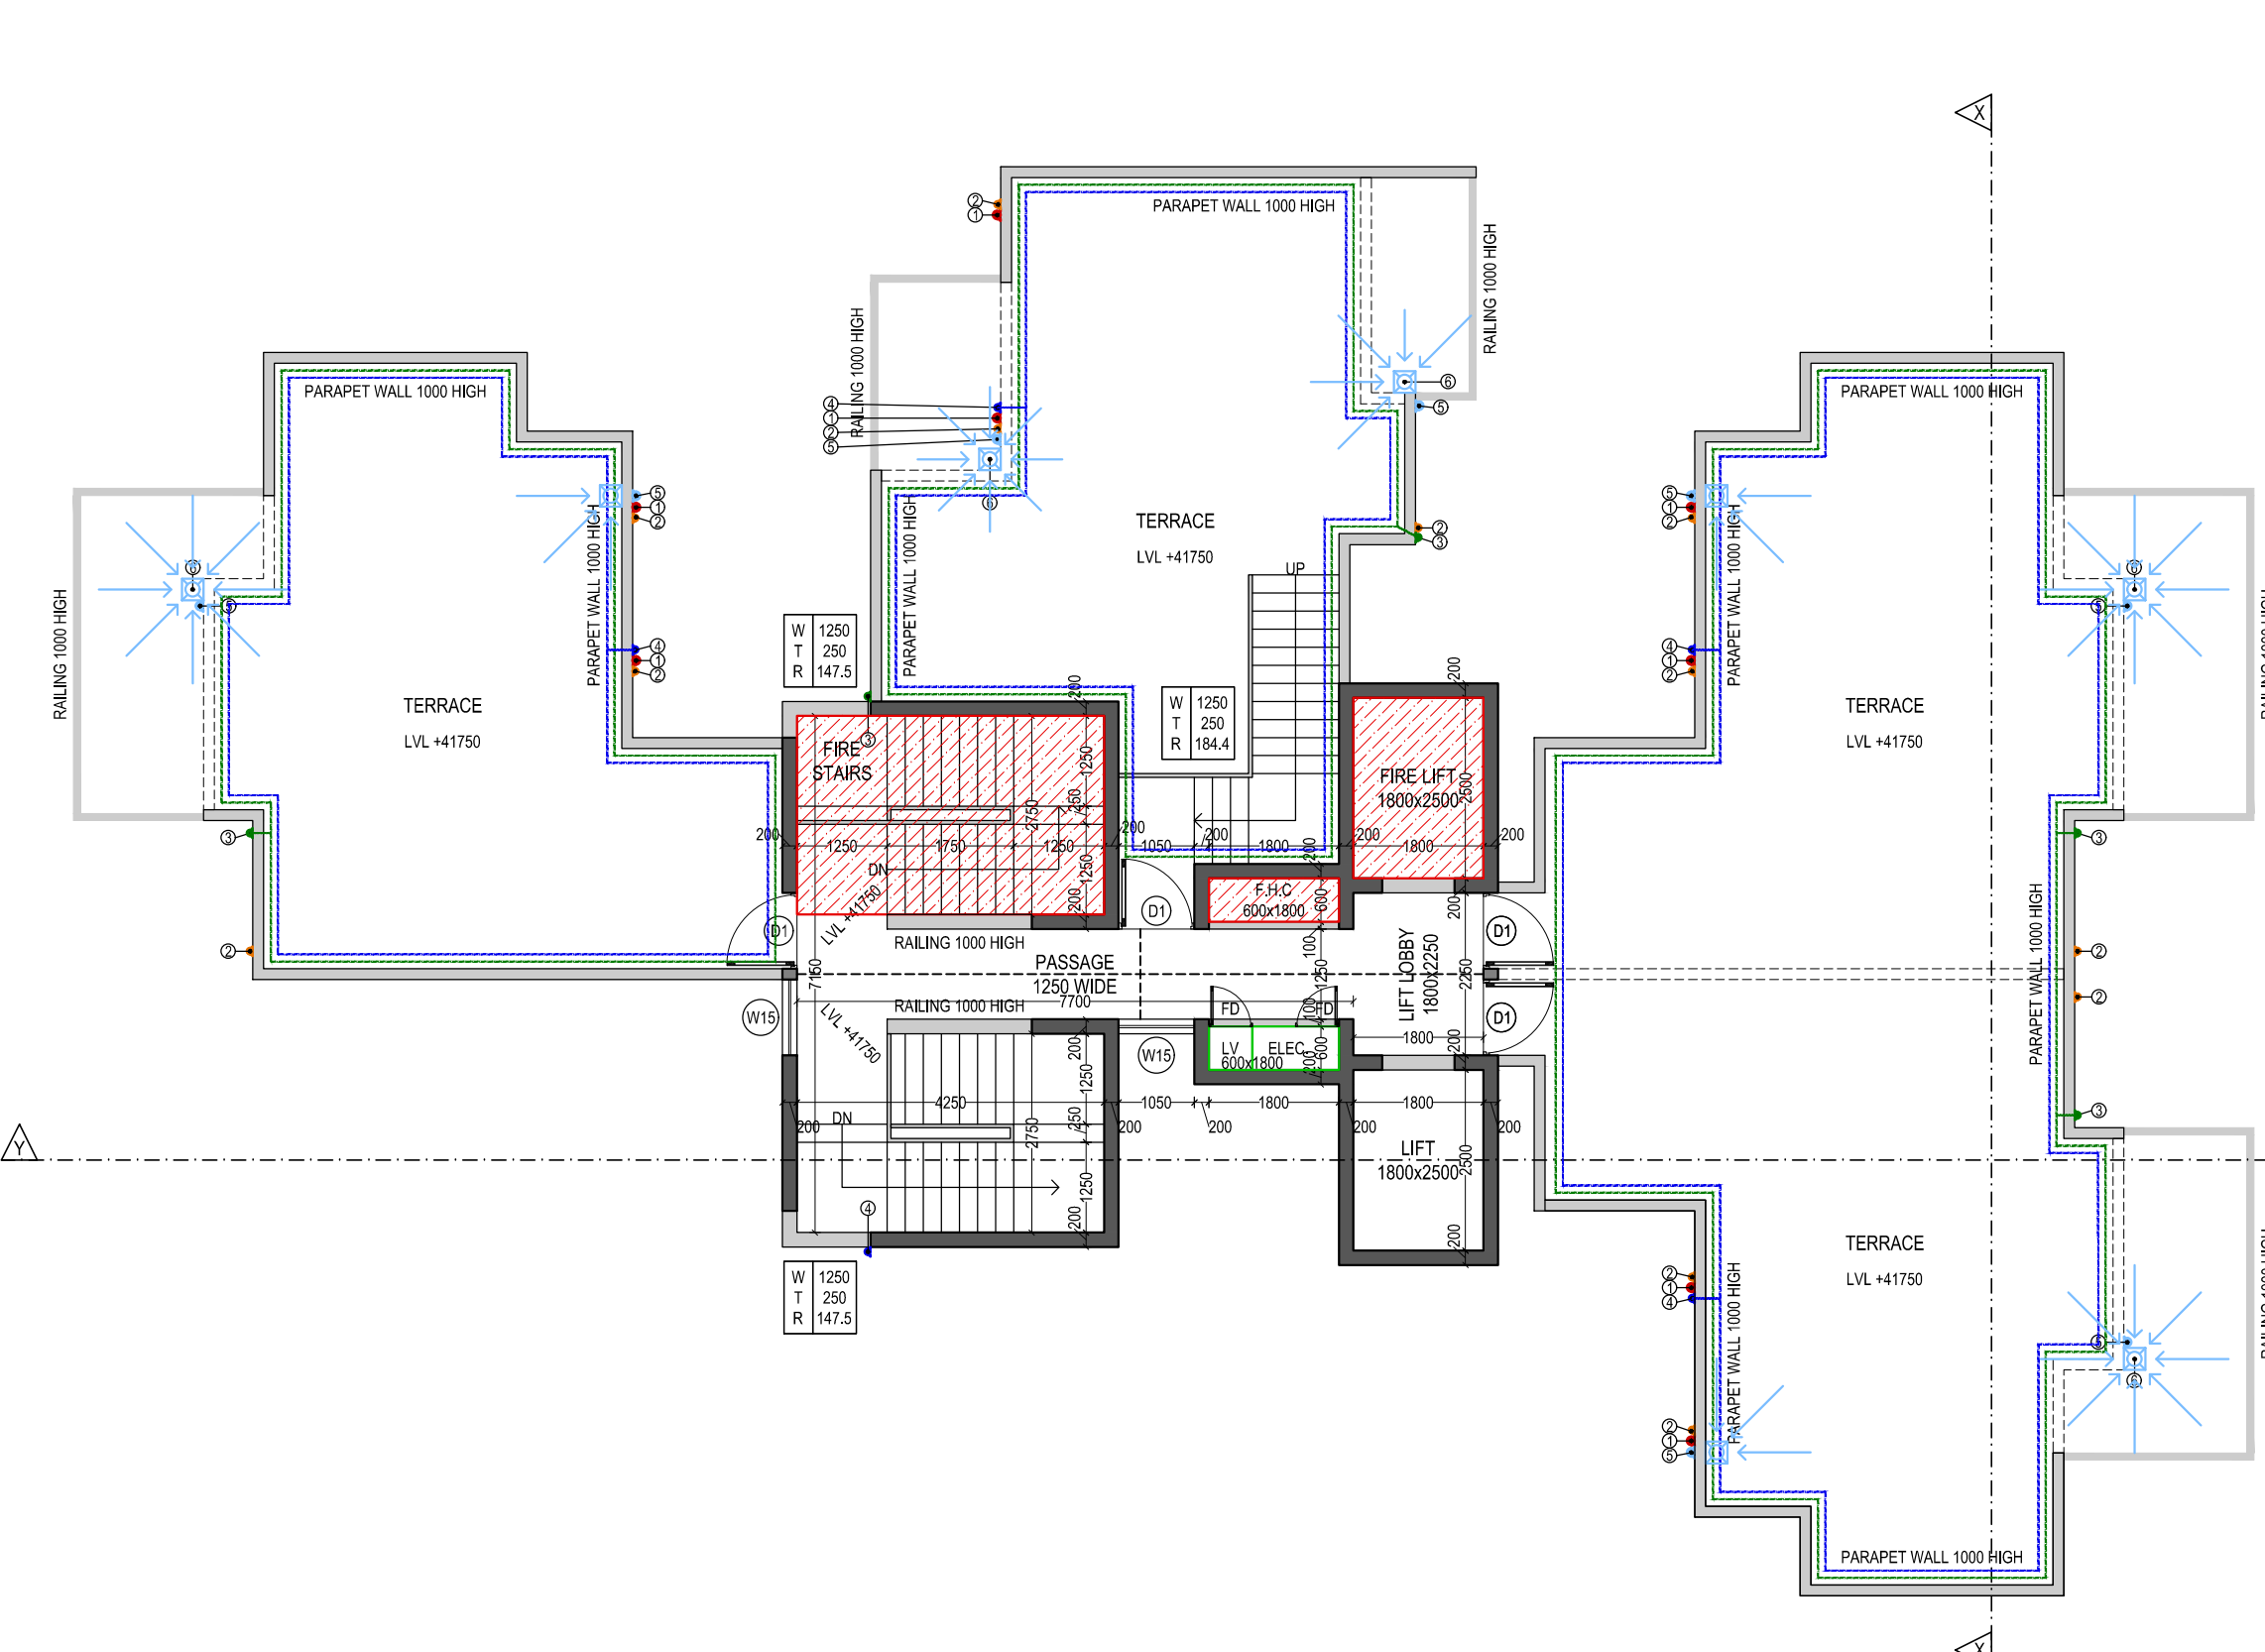


FLOOR PLAN	
TOWER	FLOOR
14	TERRACE

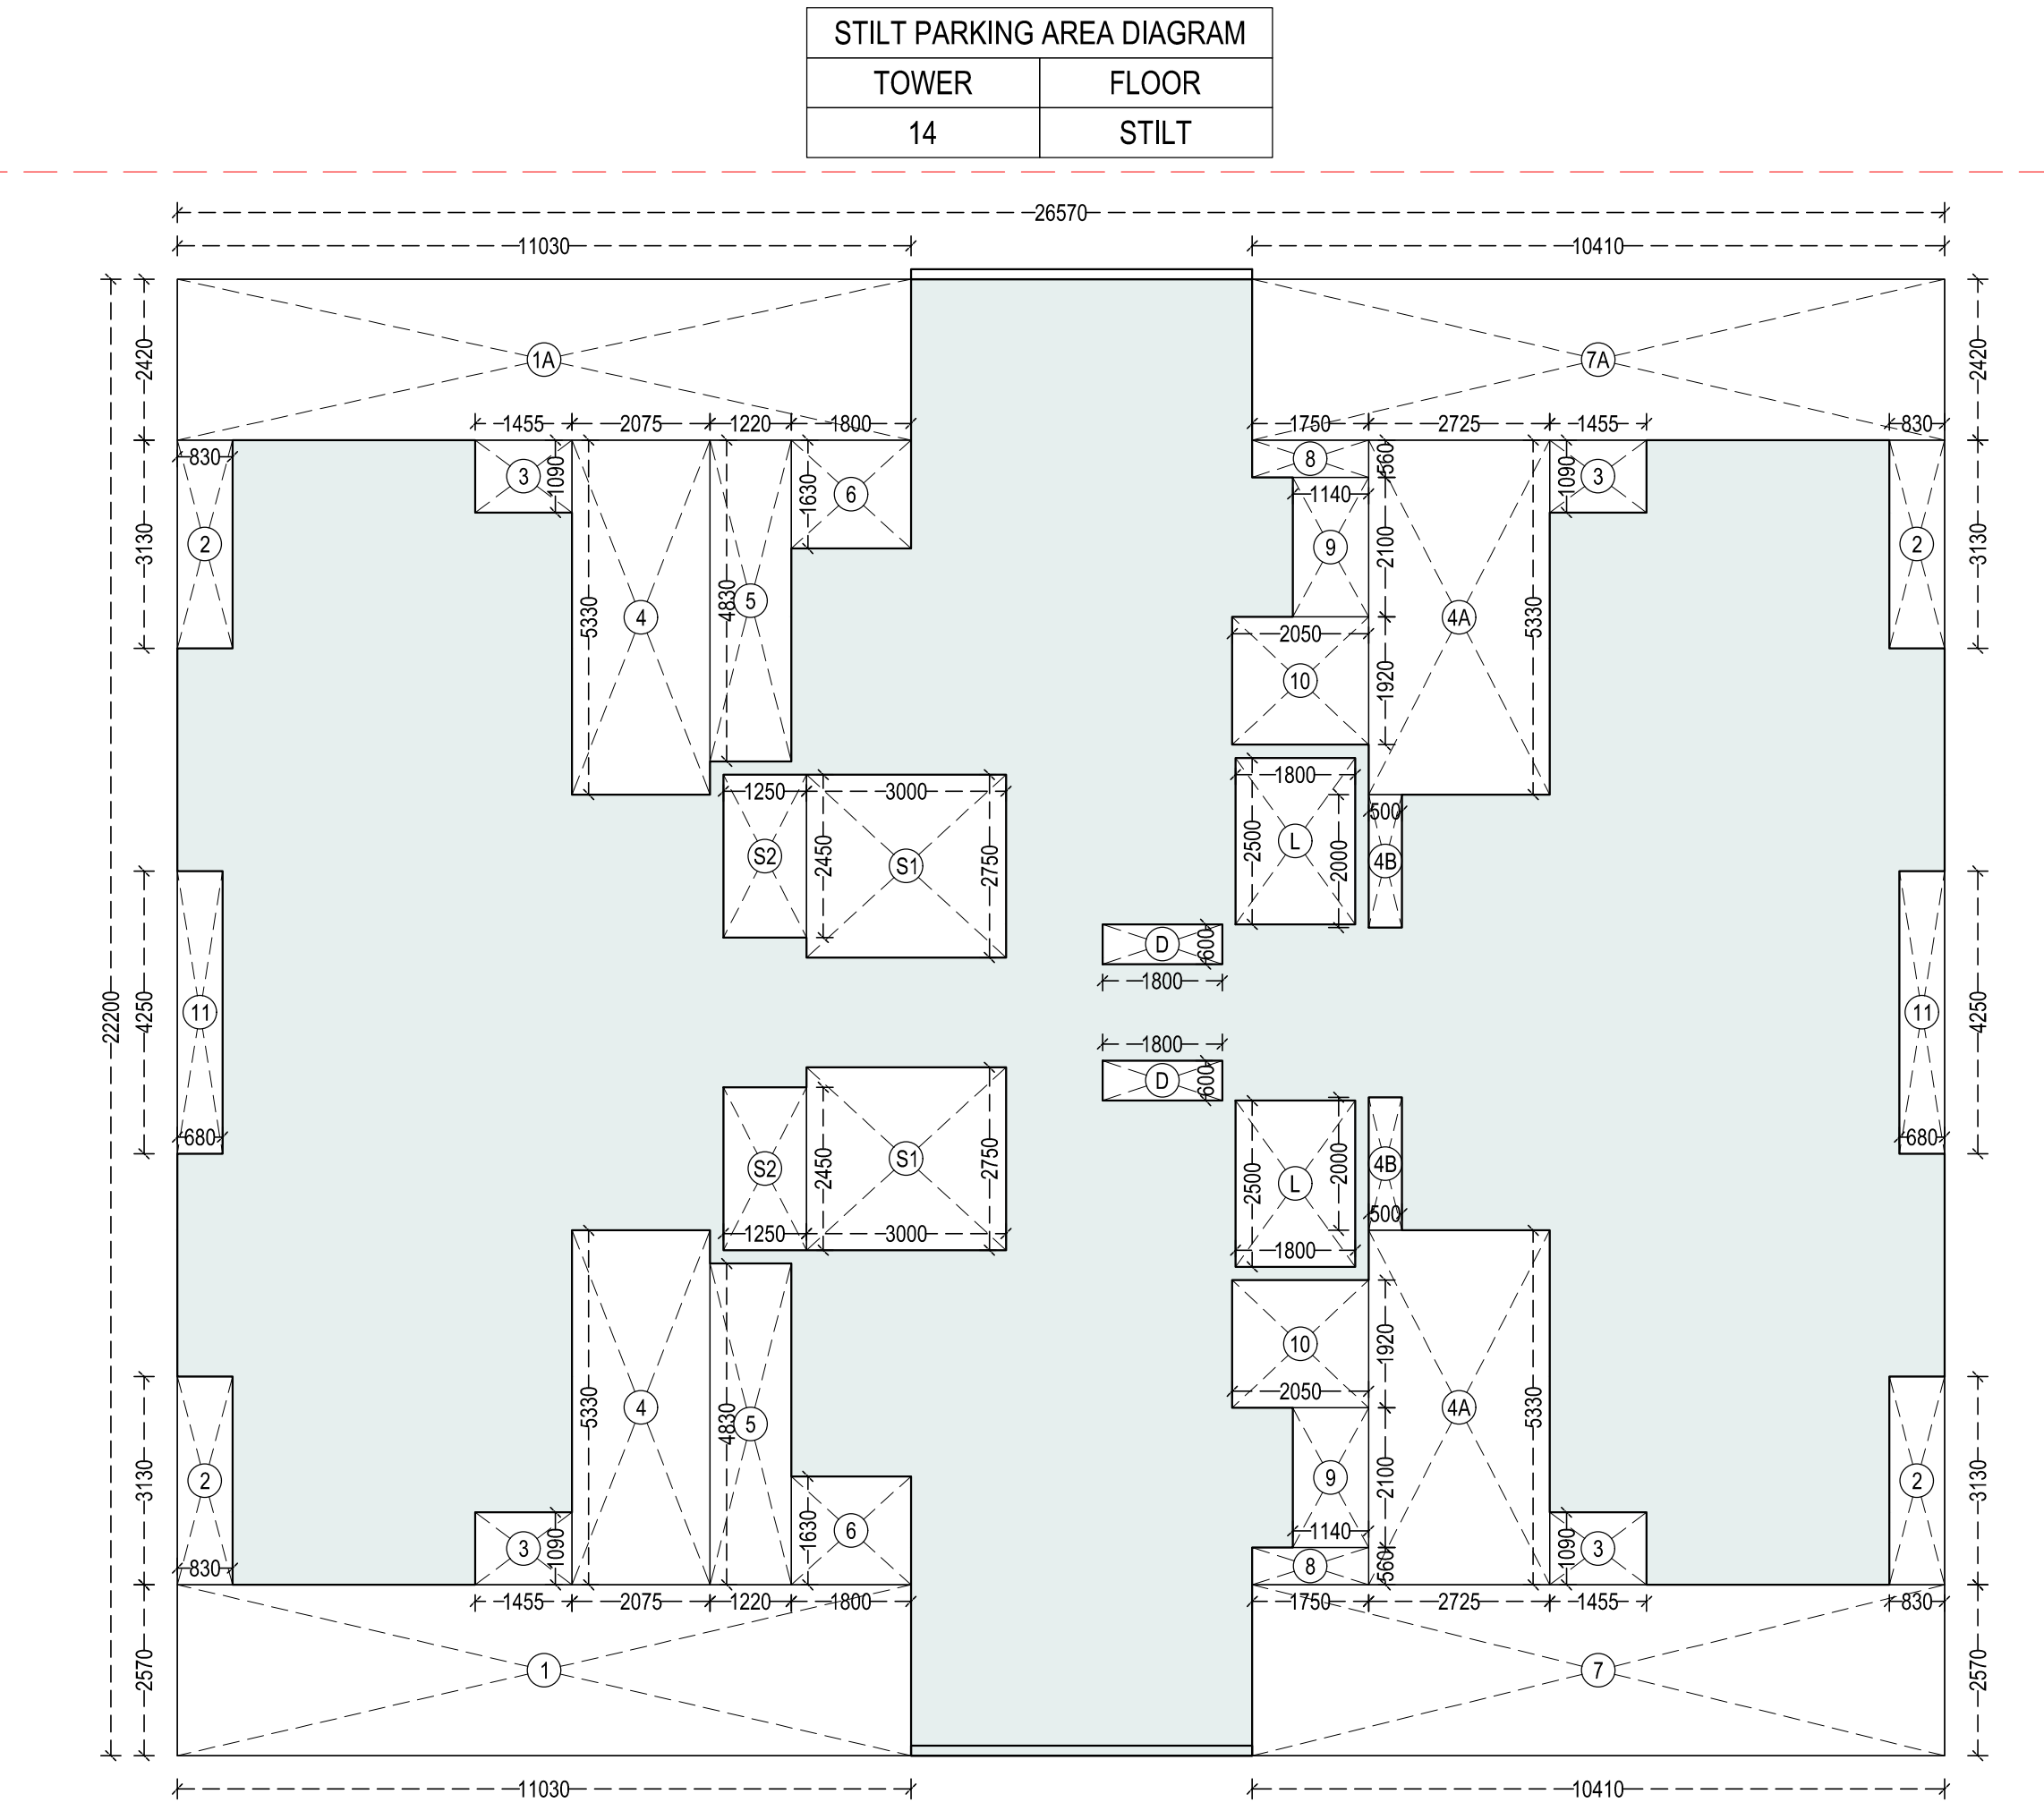


COVERED AREA DIAGRAM	
TOWER	FLOOR
14	1ST - 6TH

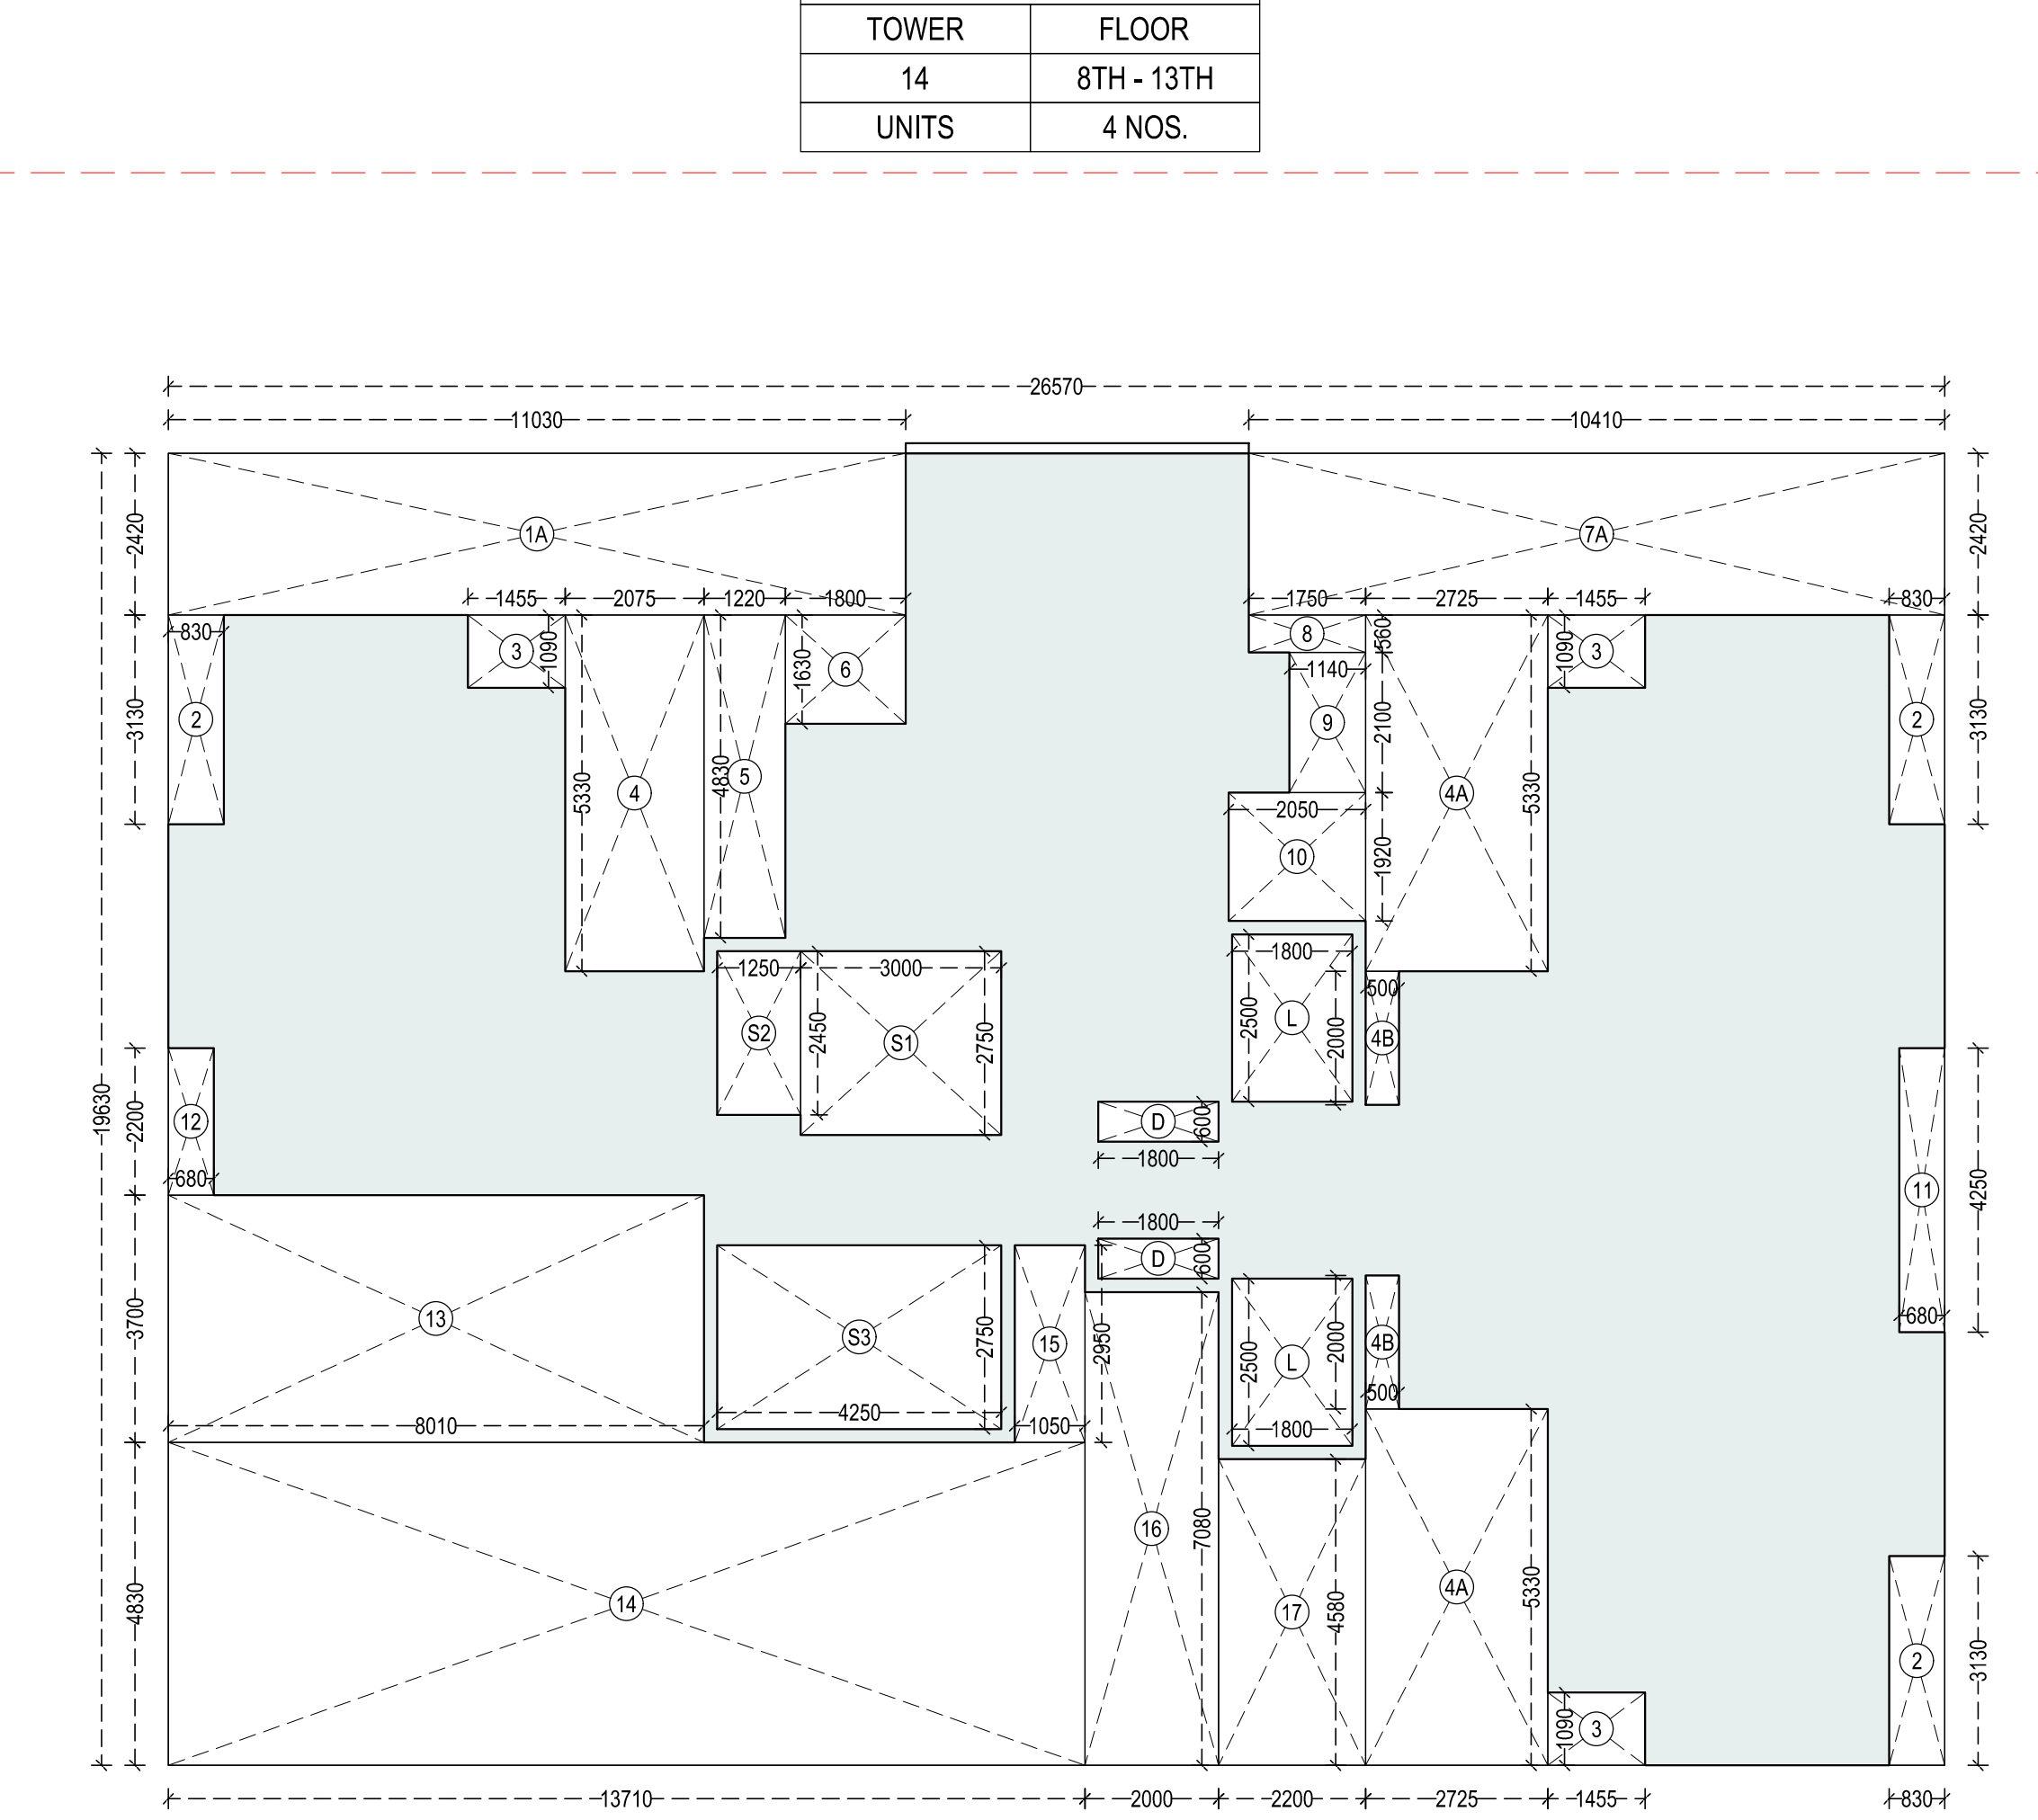


COVERED AREA DIAGRAM	
TOWER	FLOOR
14	7TH - 13TH

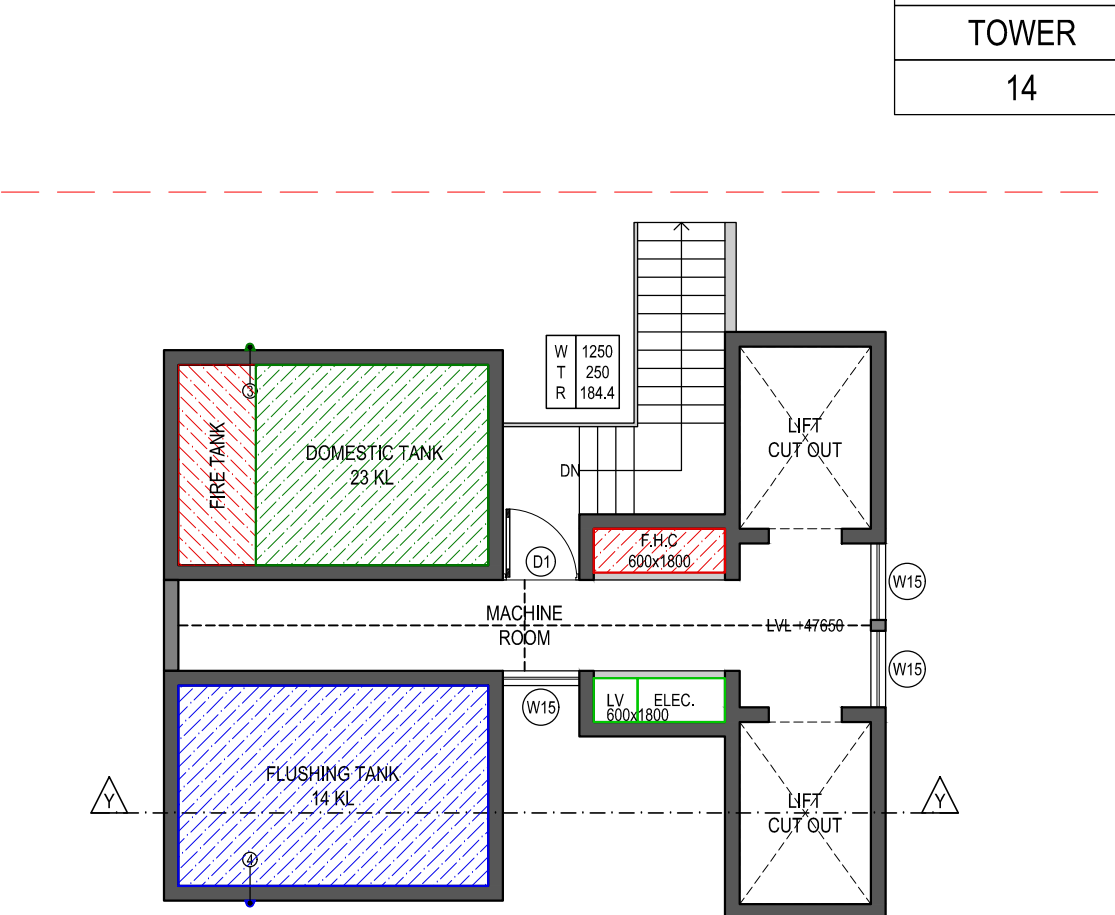


FLOOR PLAN	
TOWER	FLOOR
15	MACHINE ROOM

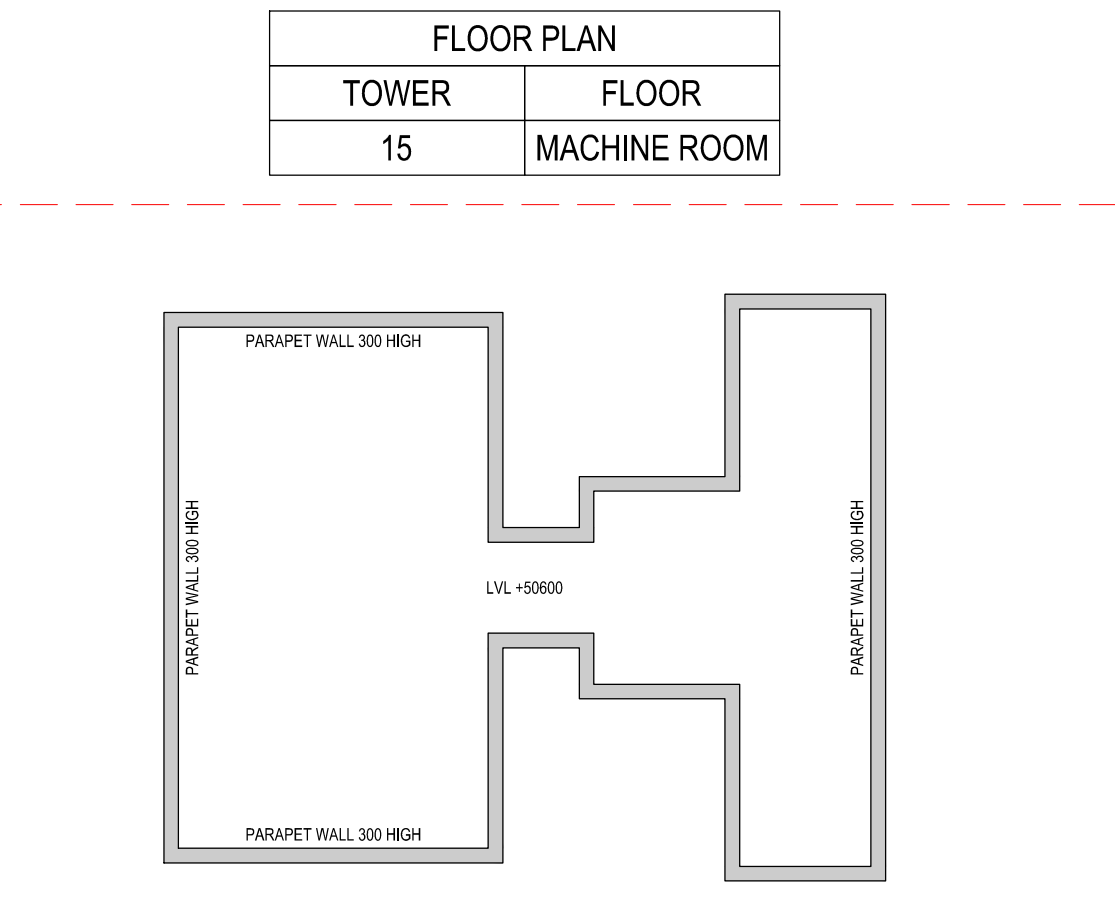

FLOOR PLAN	
TOWER	FLOOR
15	TOP SLAB

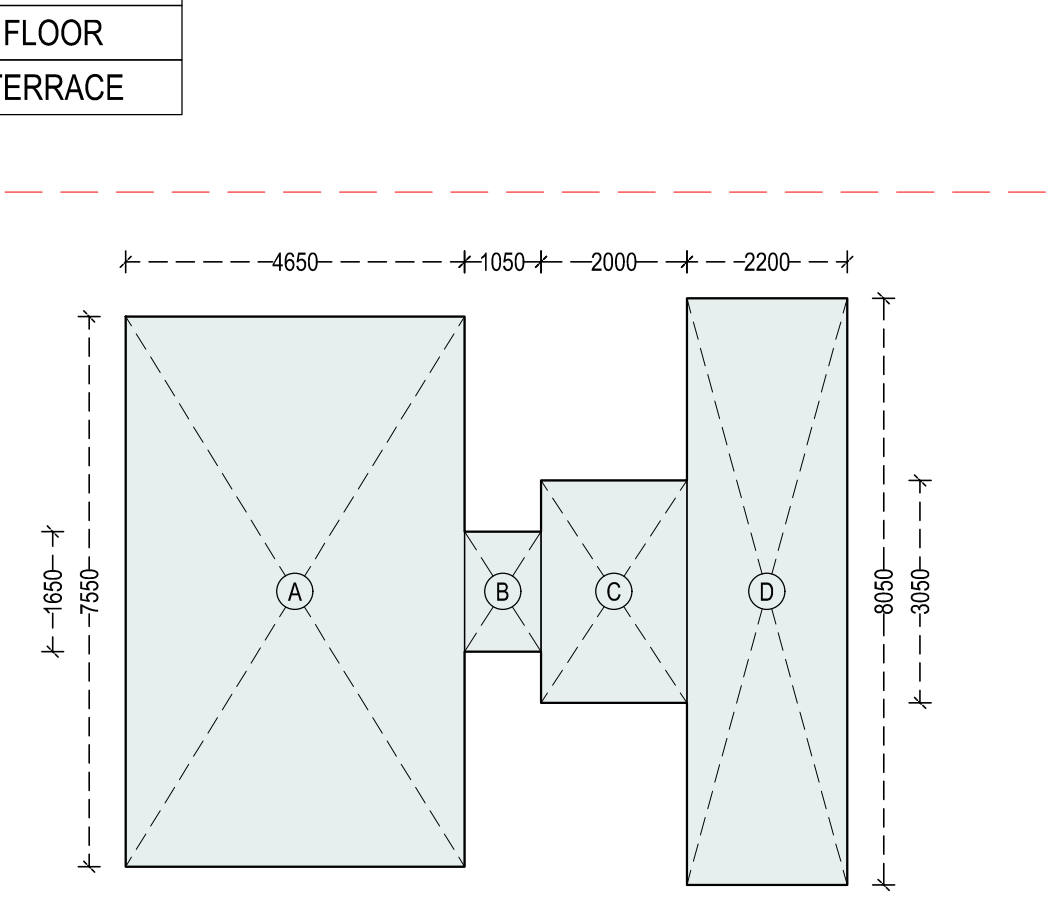

COVERED AREA DIAGRAM	
TOWER	FLOOR
15	GROUND / STILT

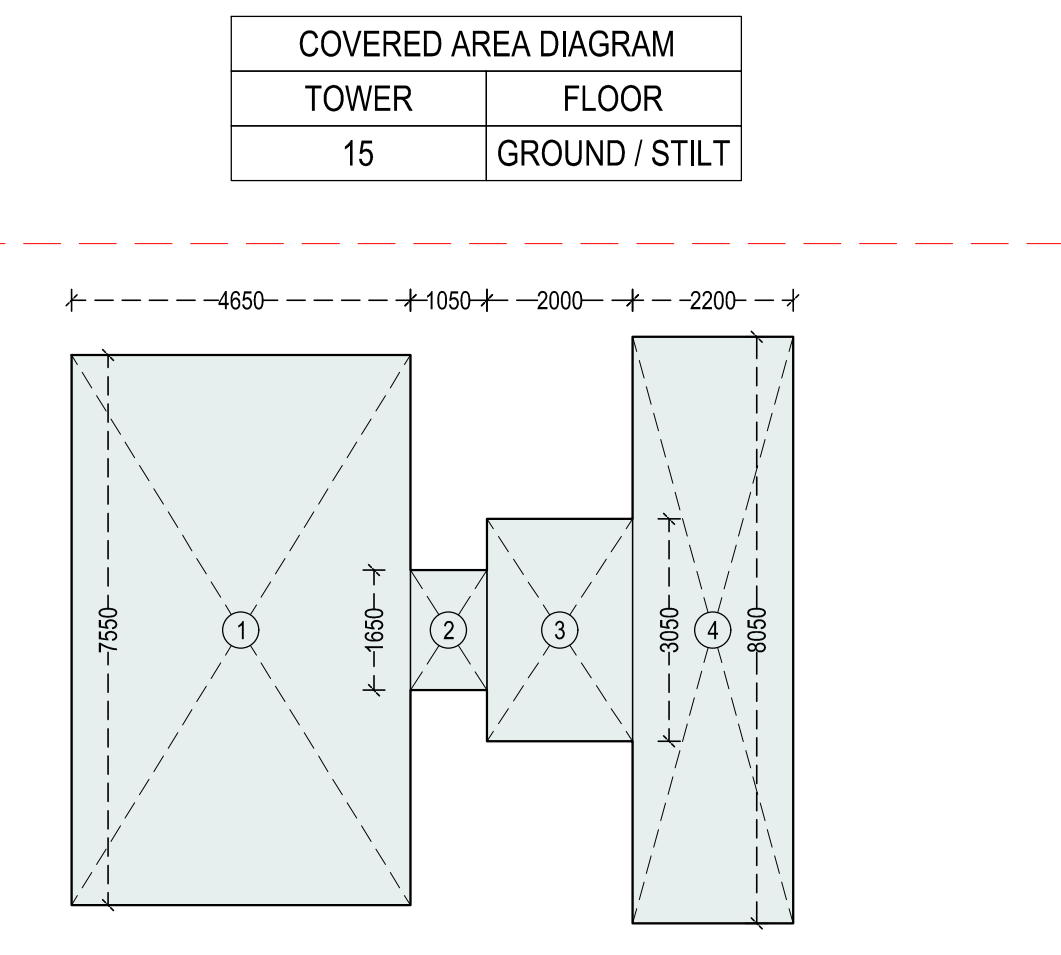

BUILT-UP AREA DIAGRAM	
TOWER	FLOOR
15	TERRACE

STILT PARKING SPACE (MANDATORY)									
COVERS UNDER	NAME	NO.	LENGTH (IN METERS)	WIDTH (IN METERS)	AREA (IN SQ.MT.)	TOTAL (IN SQ.MT.)	NO.	TOWER AREA (IN SQ.MT.)	
TOWER 14	S50	4	3.650	1.090	15.91	314.26	1	314.26	
	S51	4	5.105	2.040	41.66				
	S52	4	5.935	3.350	79.53				
	S53	2	5.255	4.250	44.67				
	S54	1	2.075	6.550	13.59				
	S54A	1	2.225	6.550	14.57				
	S55	1	0.500	2.550	1.28				
	S56	2	1.050	0.700	1.47				
	S57	2	3.050	2.500	15.25				
	S58	2	3.200	1.920	12.29				
	S59	2	1.630	2.170	7.07				
	S60	2	1.800	3.200	11.52				
	S61	2	5.740	2.100	24.11				
	S62	1	5.130	3.130	16.06				
	S62A	1	5.130	2.980	15.29				

F.A.R. F.A.R. + NON F.A.R.

COVERED AREA CALCULATION				
TOWER	FLOOR			
14	NAME	NO.	LENGTH (IN METERS)	WIDTH (IN METERS)
14	A	1	4.650	7.550
	B	1	1.050	1.650
	C	1	2.000	3.050
	D	1	2.200	6.550
TOTAL			60.65	

BUILT-UP AREA CALCULATION				
TOWER	FLOOR			
14	NAME	NO.	LENGTH (IN METERS)	WIDTH (IN METERS)
14	A	1	4.650	7.550
	B	1	1.050	1.650
	C	1	2.000	3.050
	D	1	2.200	6.550
TOTAL			60.65	

NOTE : ALL MAIN DOORS ARE ONE HOUR FIRED DOORS

PROJECT: PROPOSED BUILDING PLAN OF AFFORDABLE GROUP HOUSING COLONY OVER AN AREA MEASURING 8.69375 ACRES (LICENCE NOB5 OF 2021 DATED 19.10.2021) IN SECTOR 89, GURUGRAM DEVELOPED BY JAMB PROPBUILD PVT. LTD. & OTHERS IN COLLABORATION WITH BREEX INFRA

ARCHITECT: RS ARCHITECTS PVT. LTD. ~91 0988377382 ~91 901469227 rsarchitects@gmail.com #283, First Floor, Sector 48-A, Chandigarh

SHEET TITLE: TOWER 14 FLOOR PLANS & STILT DIAGRAM CALCULATIONS

DATE	DECEMBER 2021
SCALE	1:100
NORTH	14
CLIENT SIGNATURE	ARCHITECT SIGNATURE