




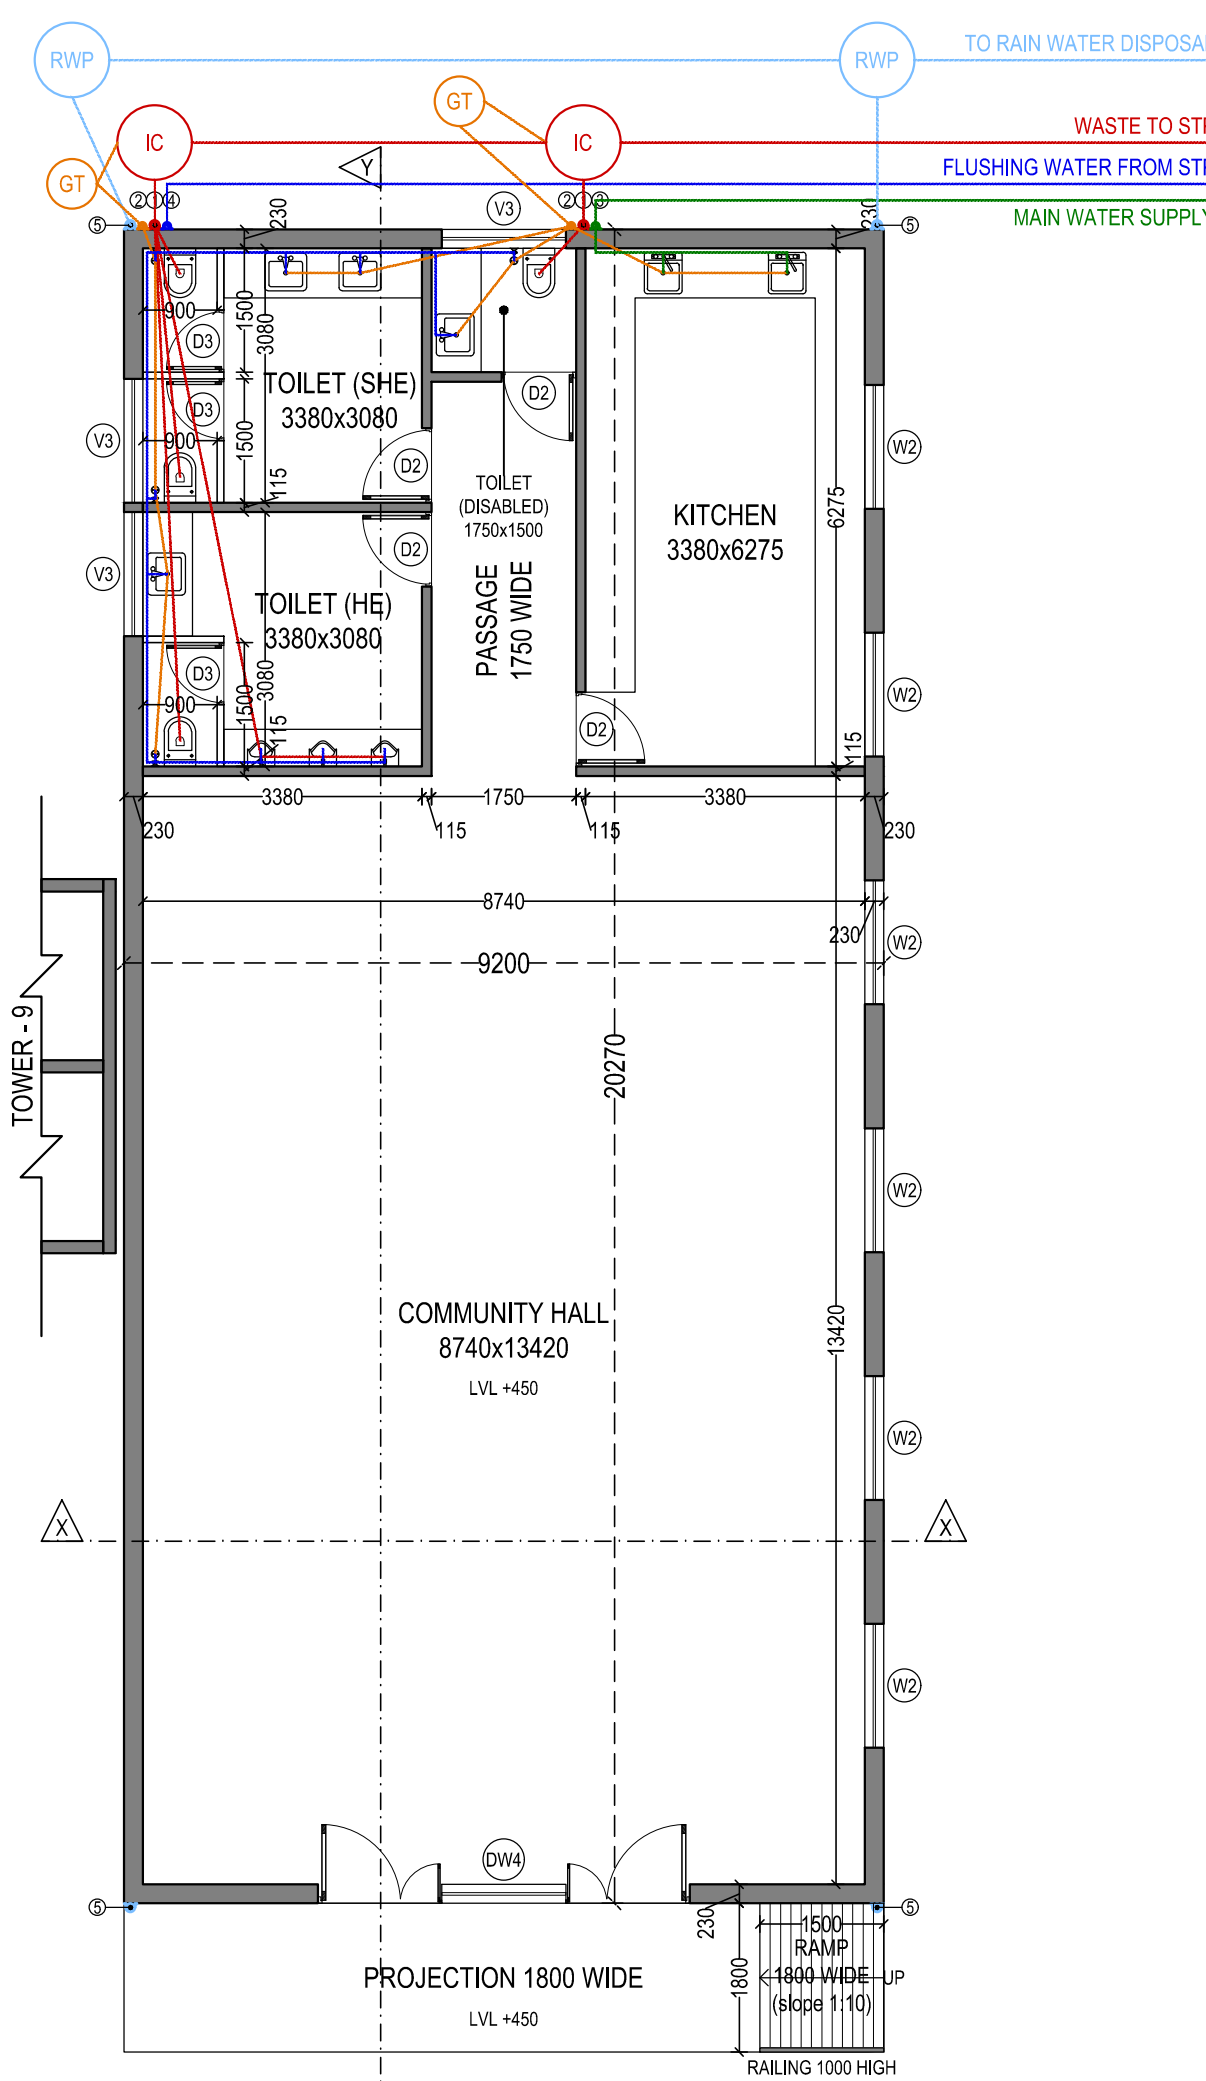


FLOOR PLAN	
TOWER	FLOOR
COMMUNITY	GROUND

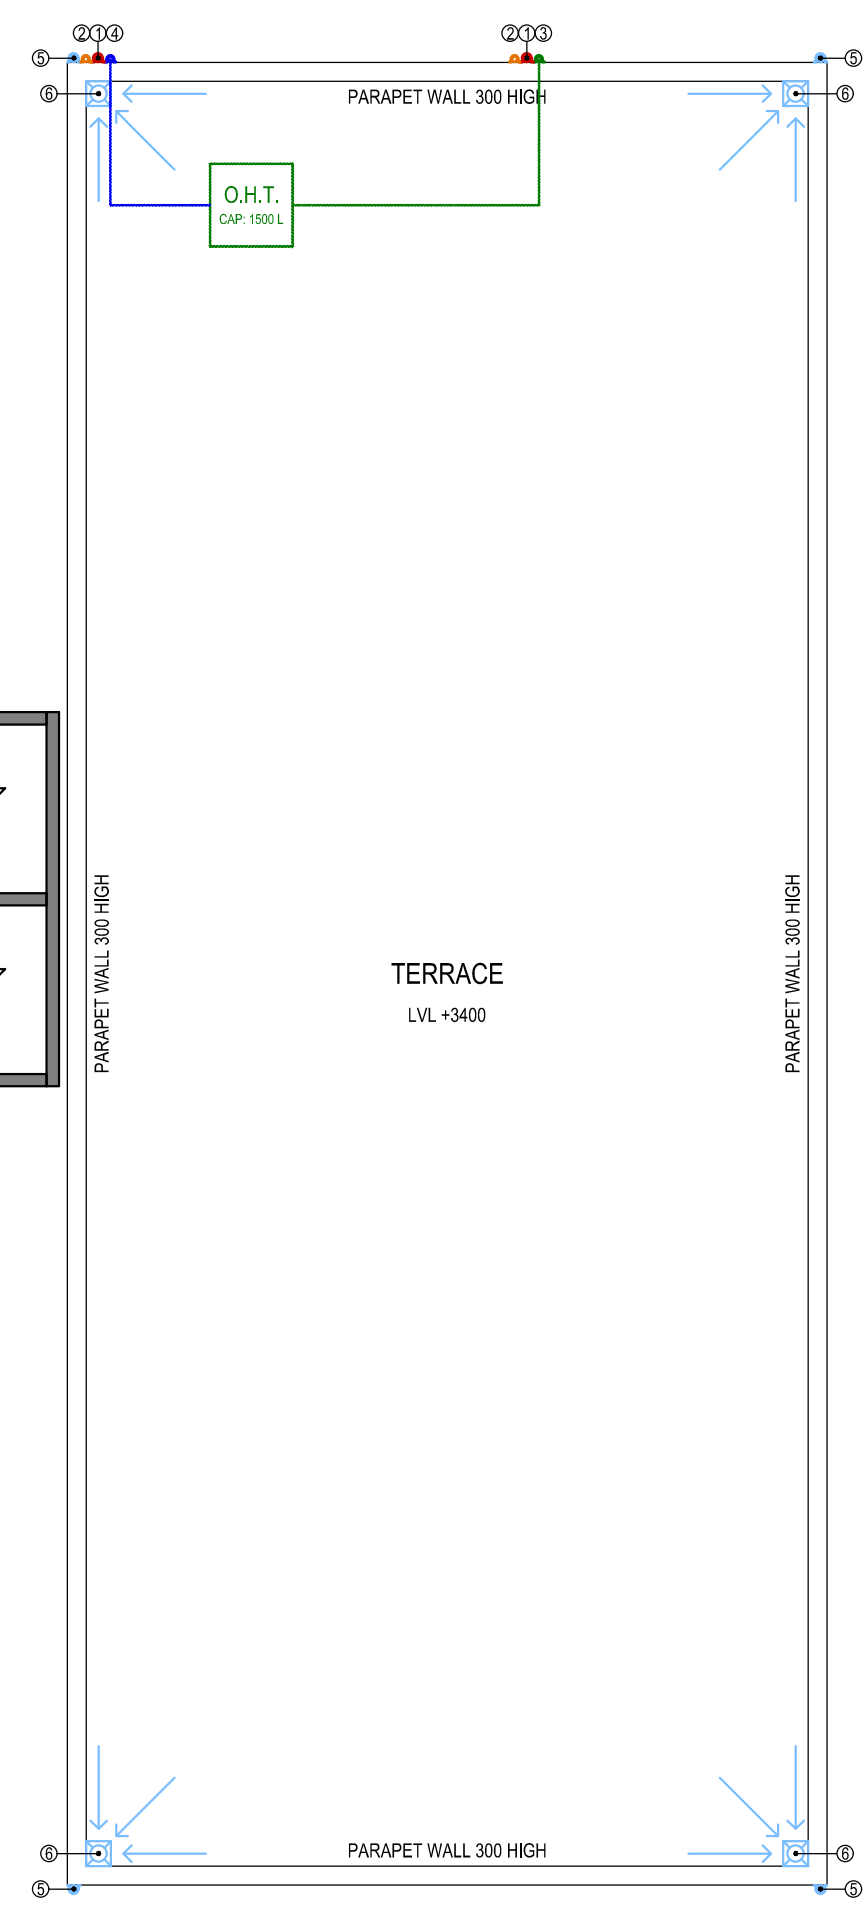


FLOOR PLAN	
TOWER	FLOOR
COMMUNITY	TERRACE

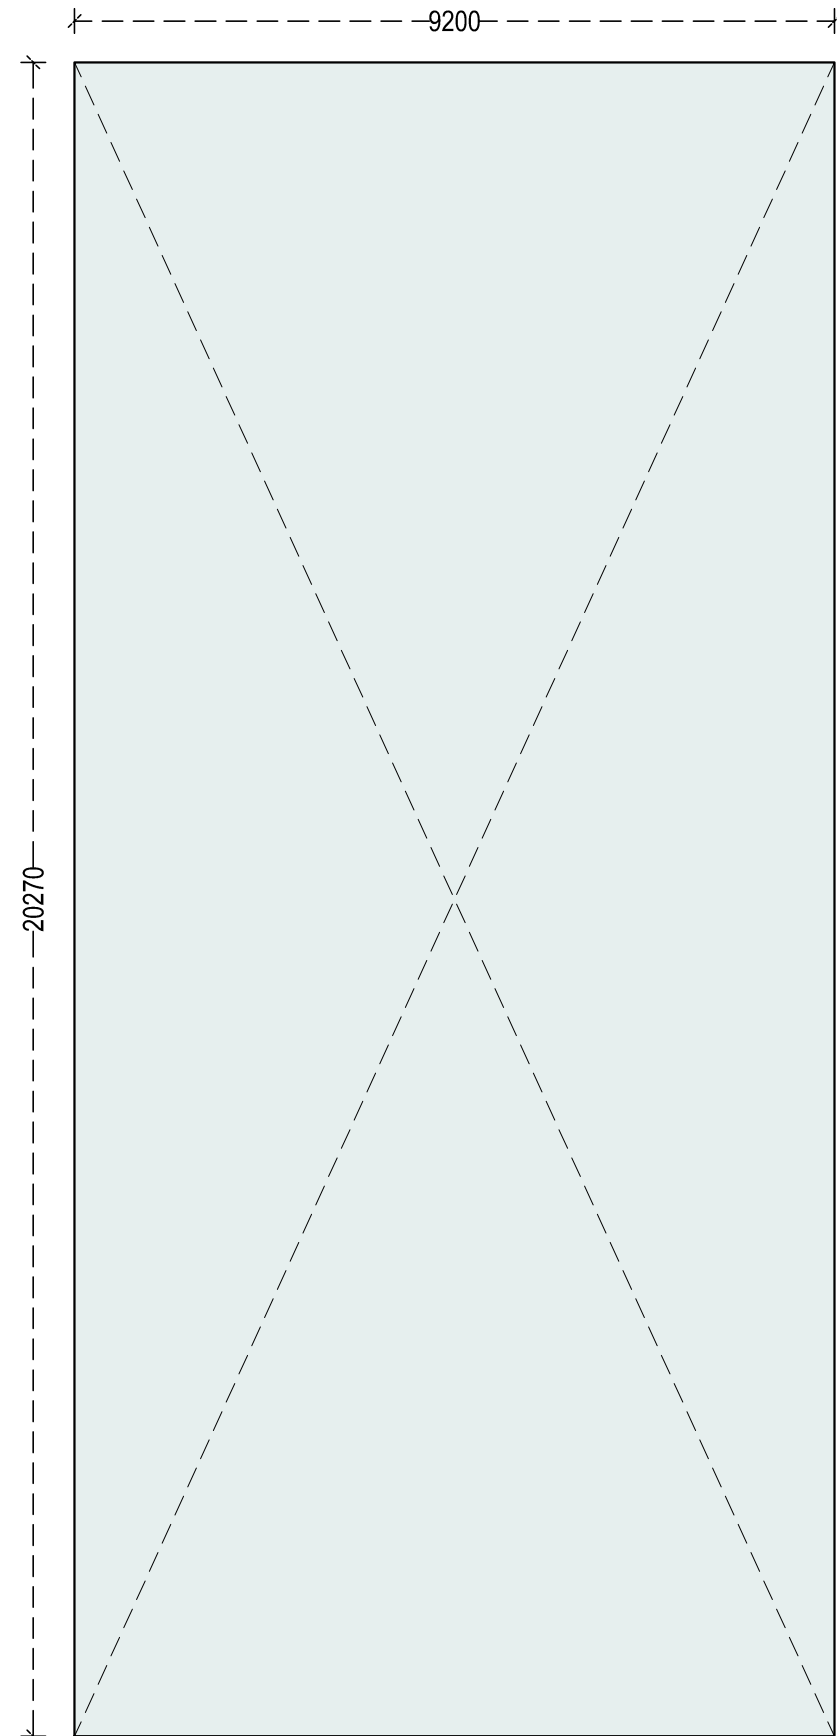


COVERED AREA DIAGRAM	
TOWER	FLOOR
COMMUNITY	GROUND

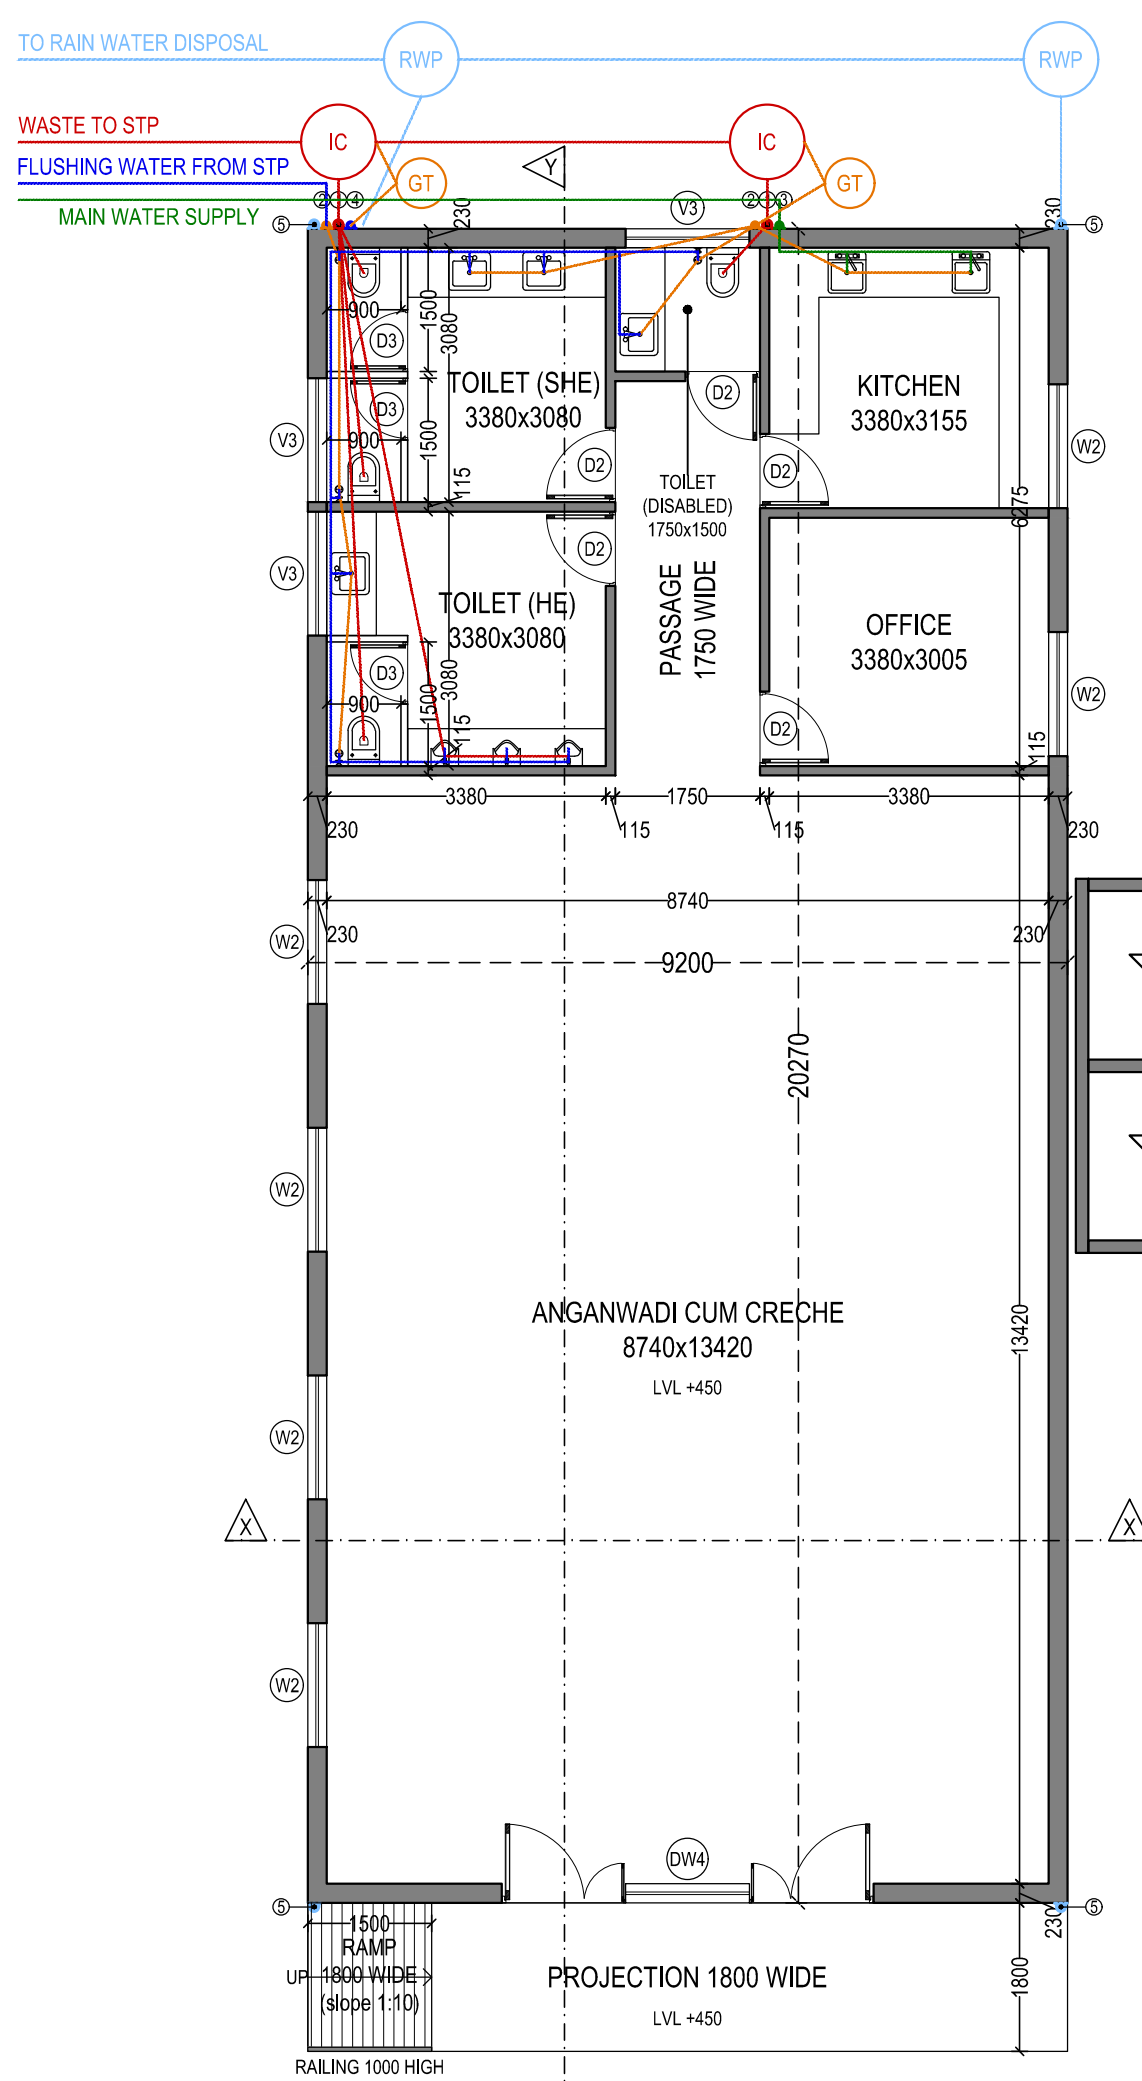












FLOOR PLAN	
TOWER	FLOOR
ANGANWADI	GROUND

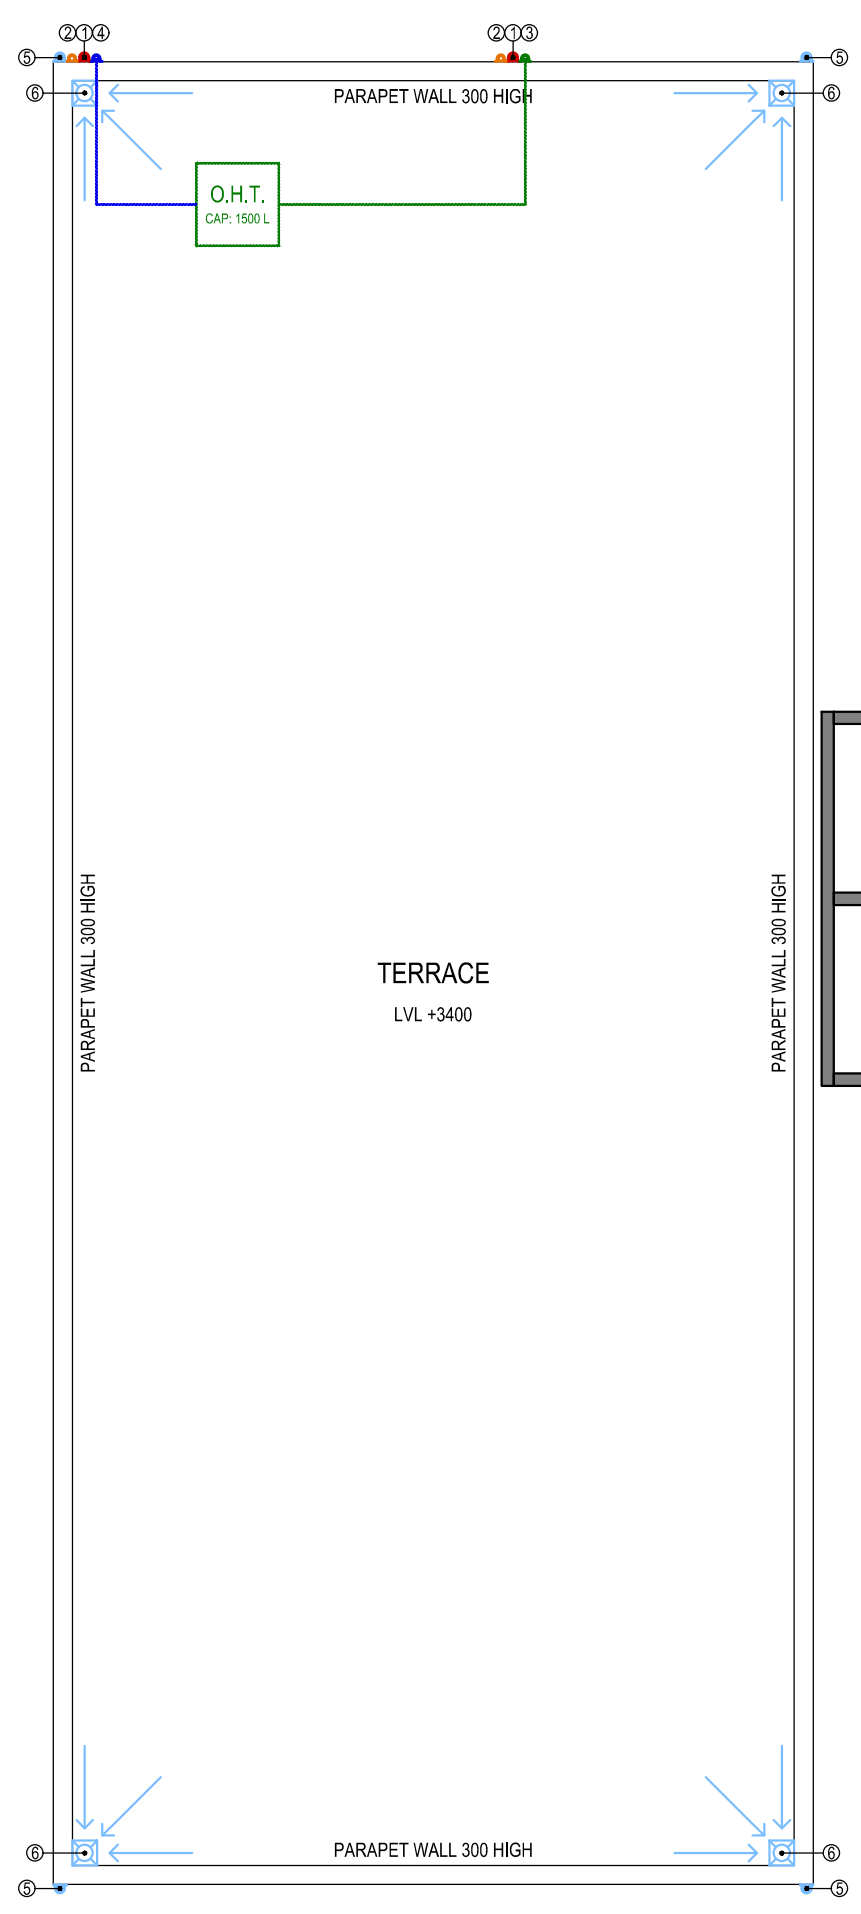

FLOOR PLAN	
TOWER	FLOOR
ANGANWADI	TERRACE

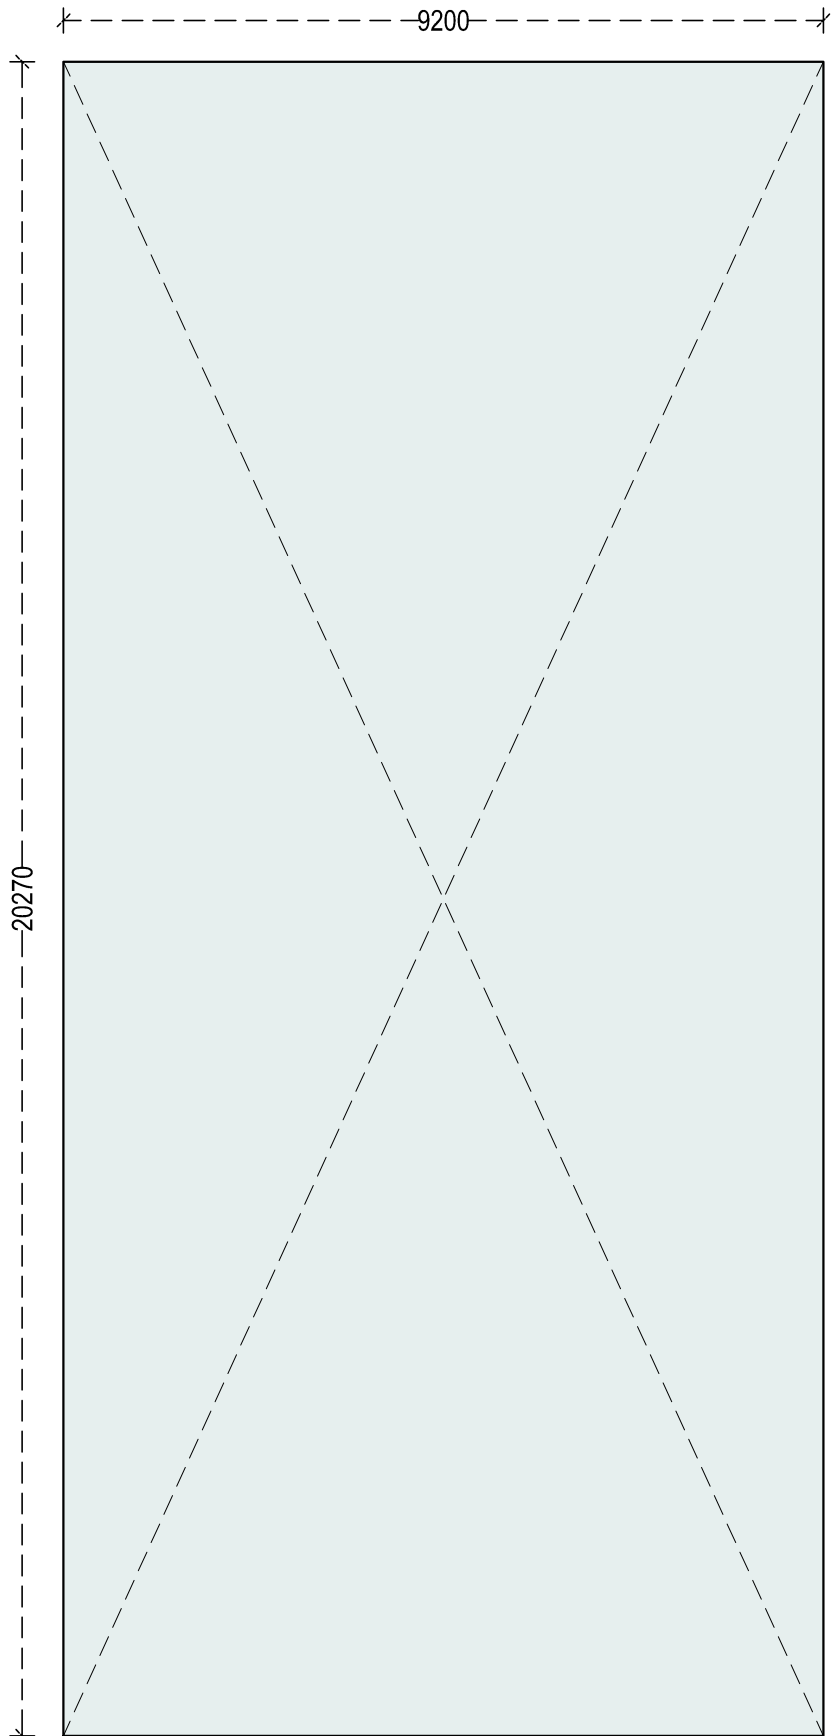

COVERED AREA DIAGRAM	
TOWER	FLOOR
ANGANWADI	GROUND

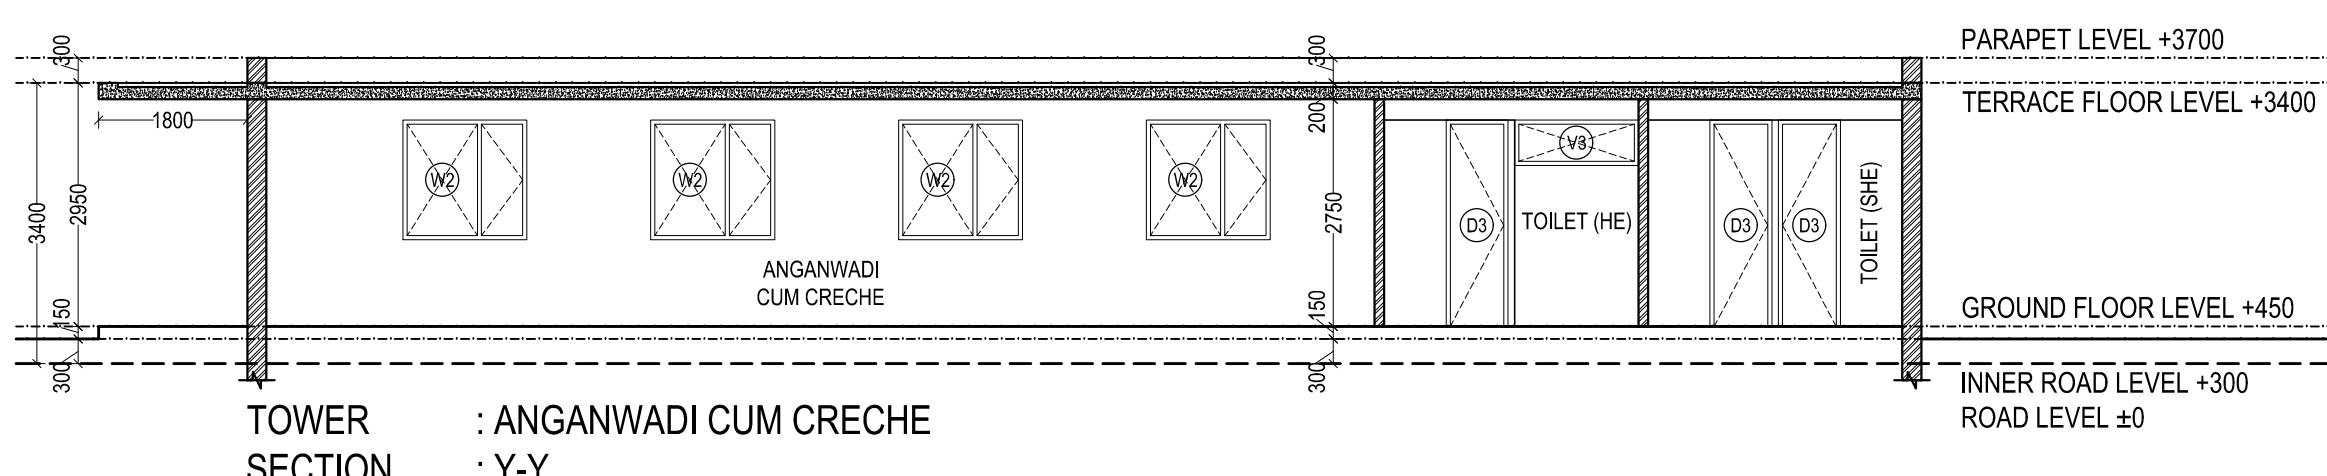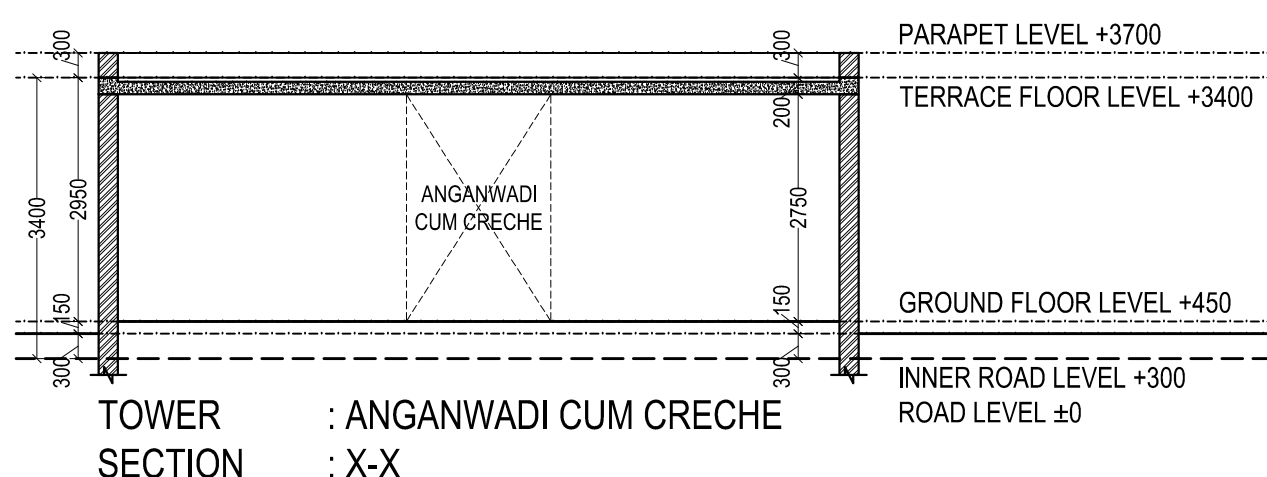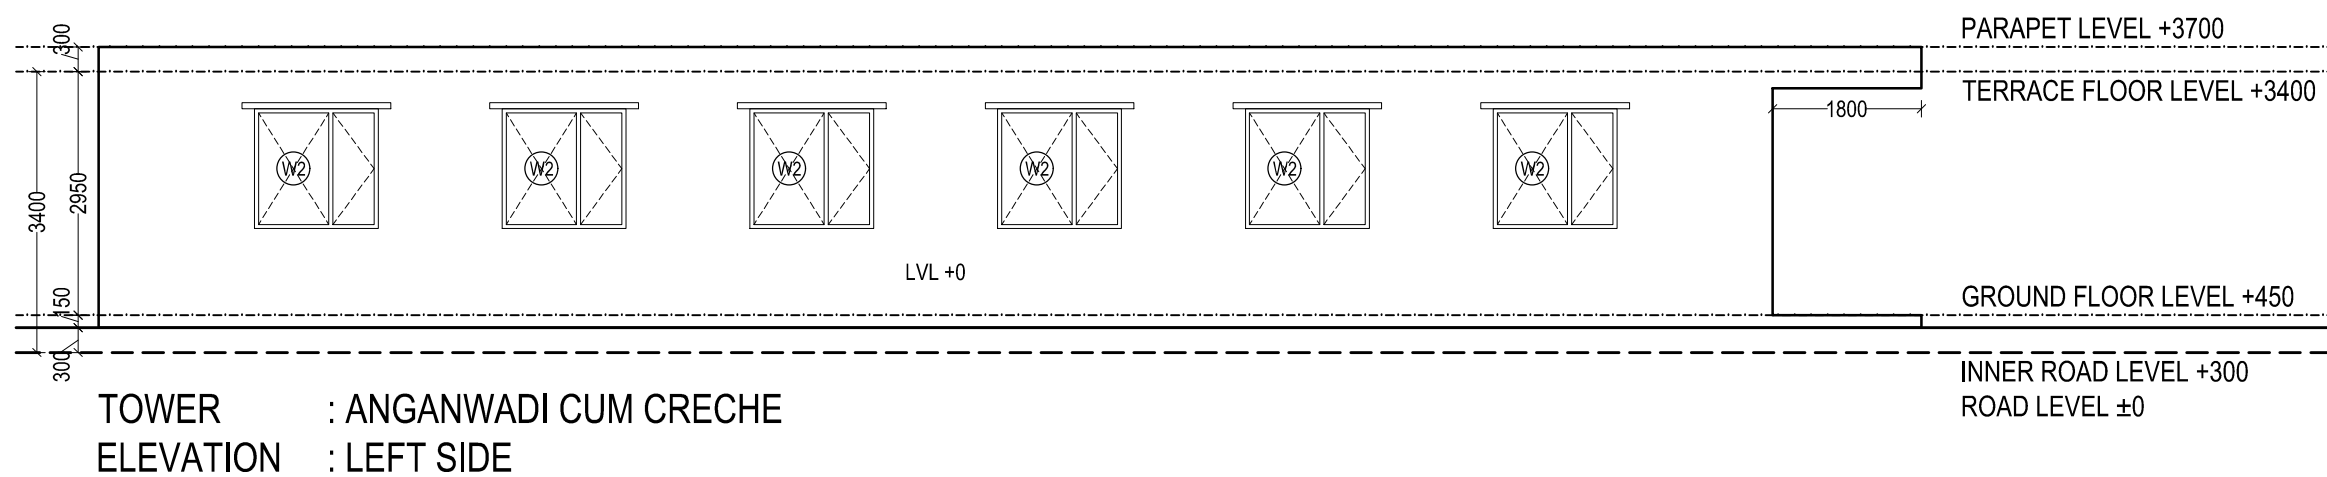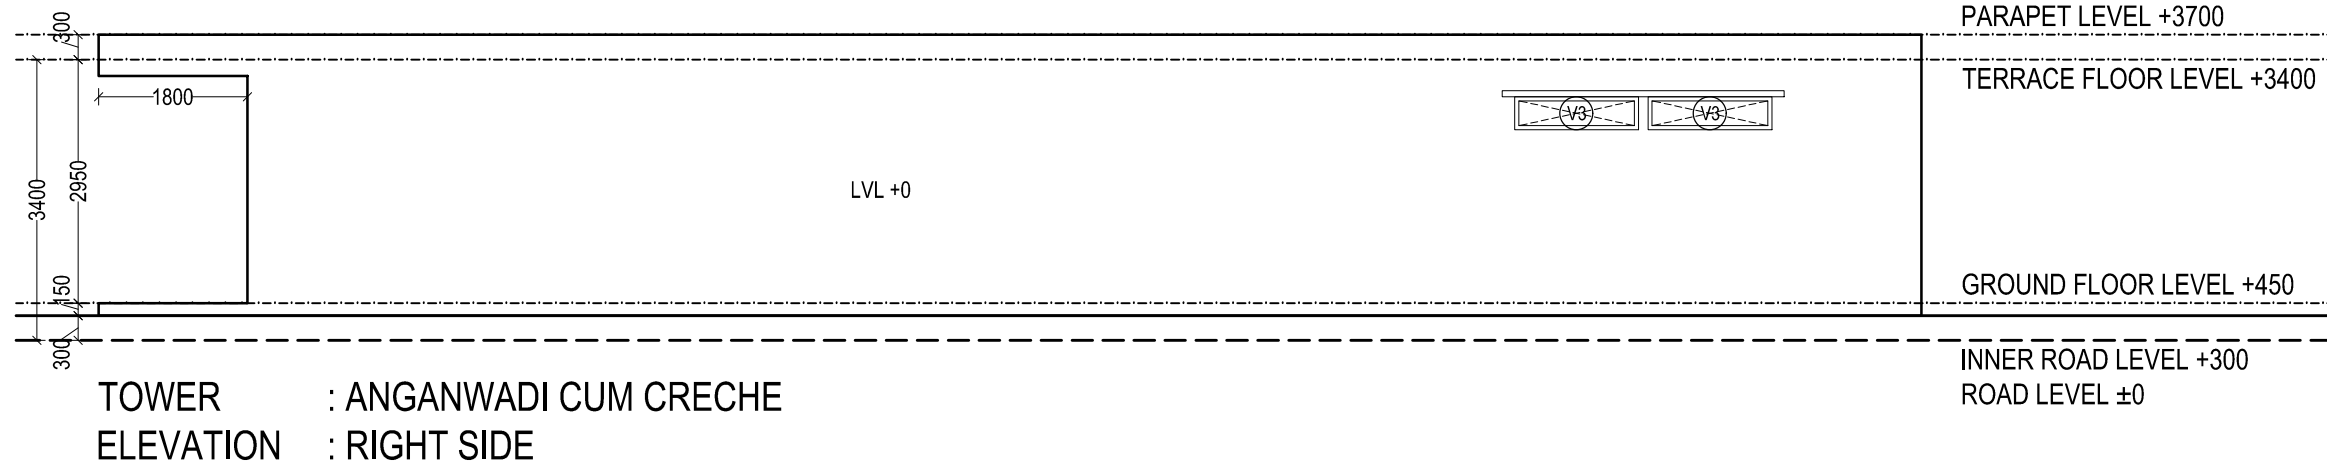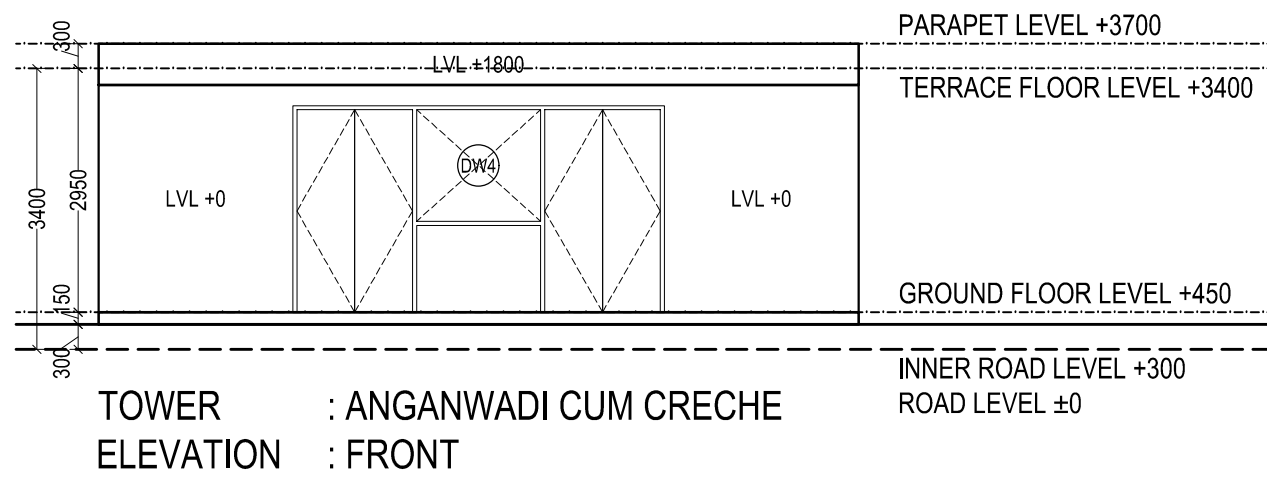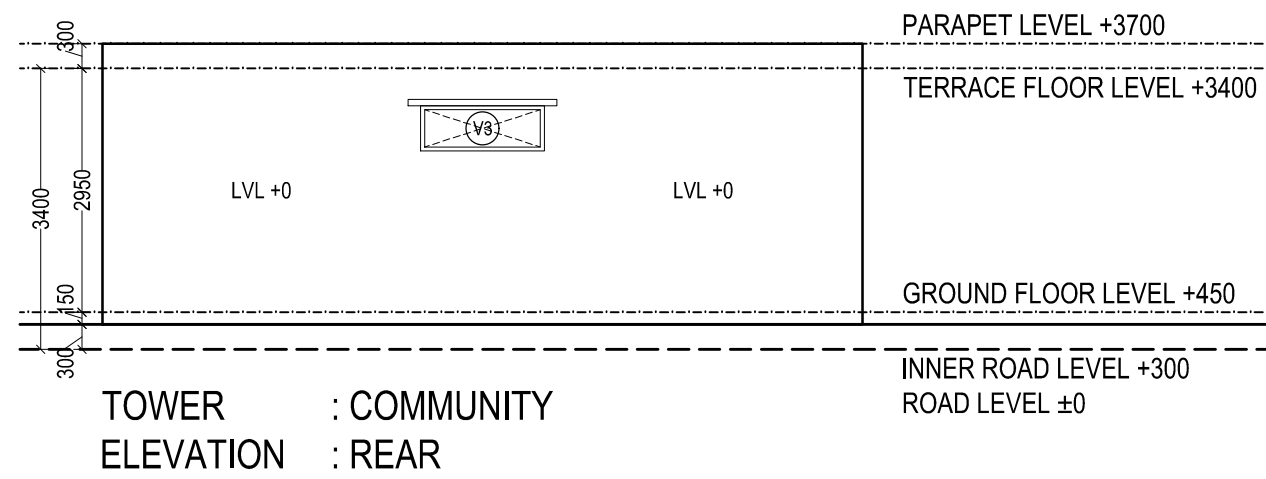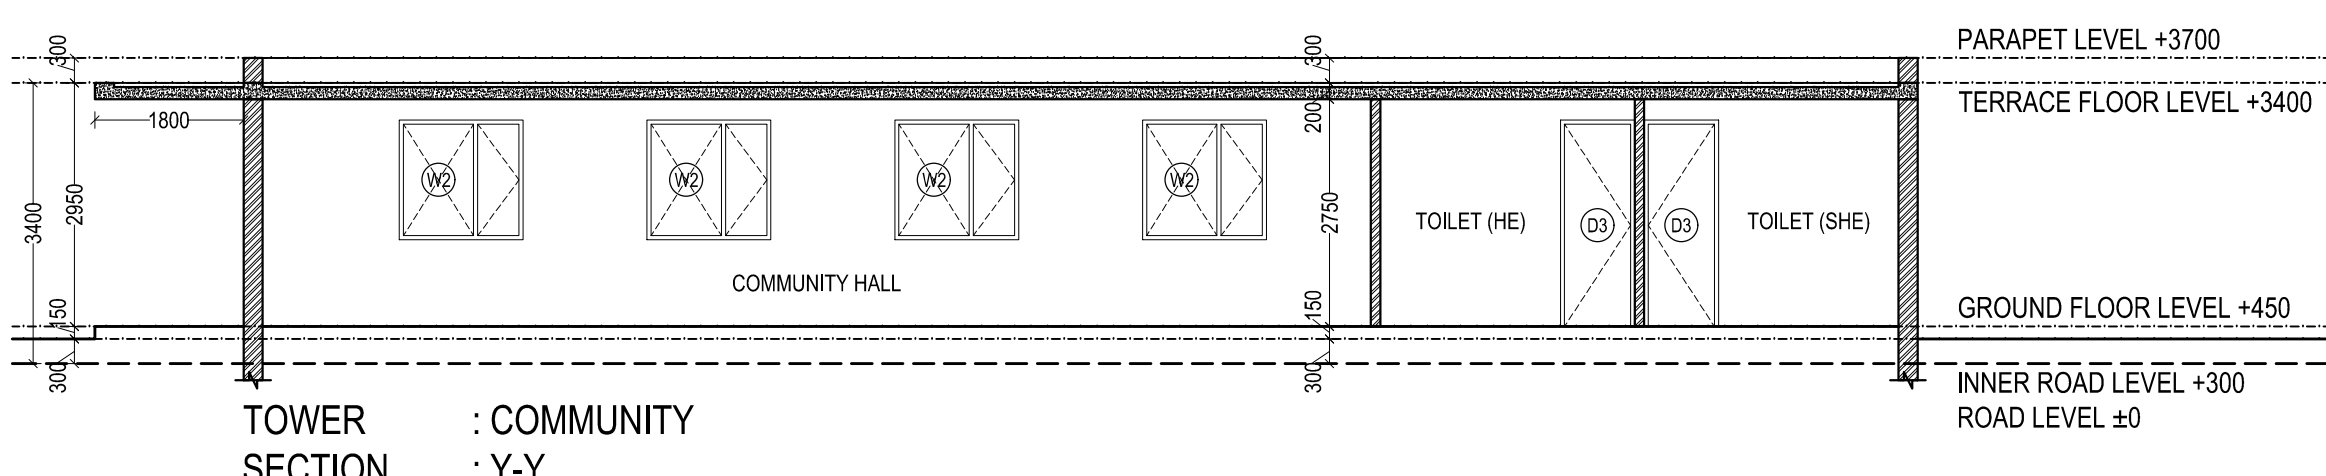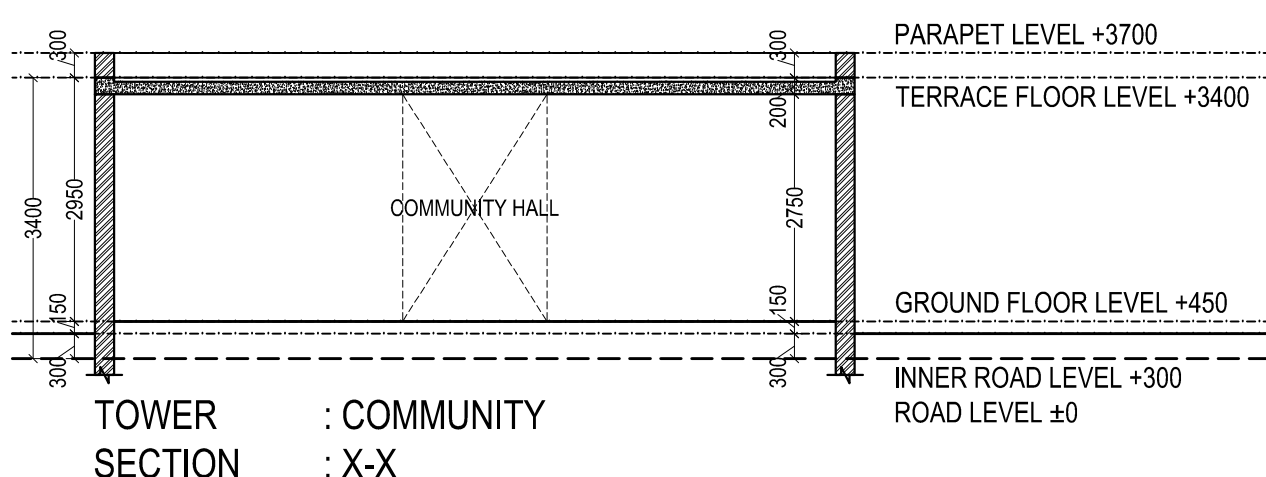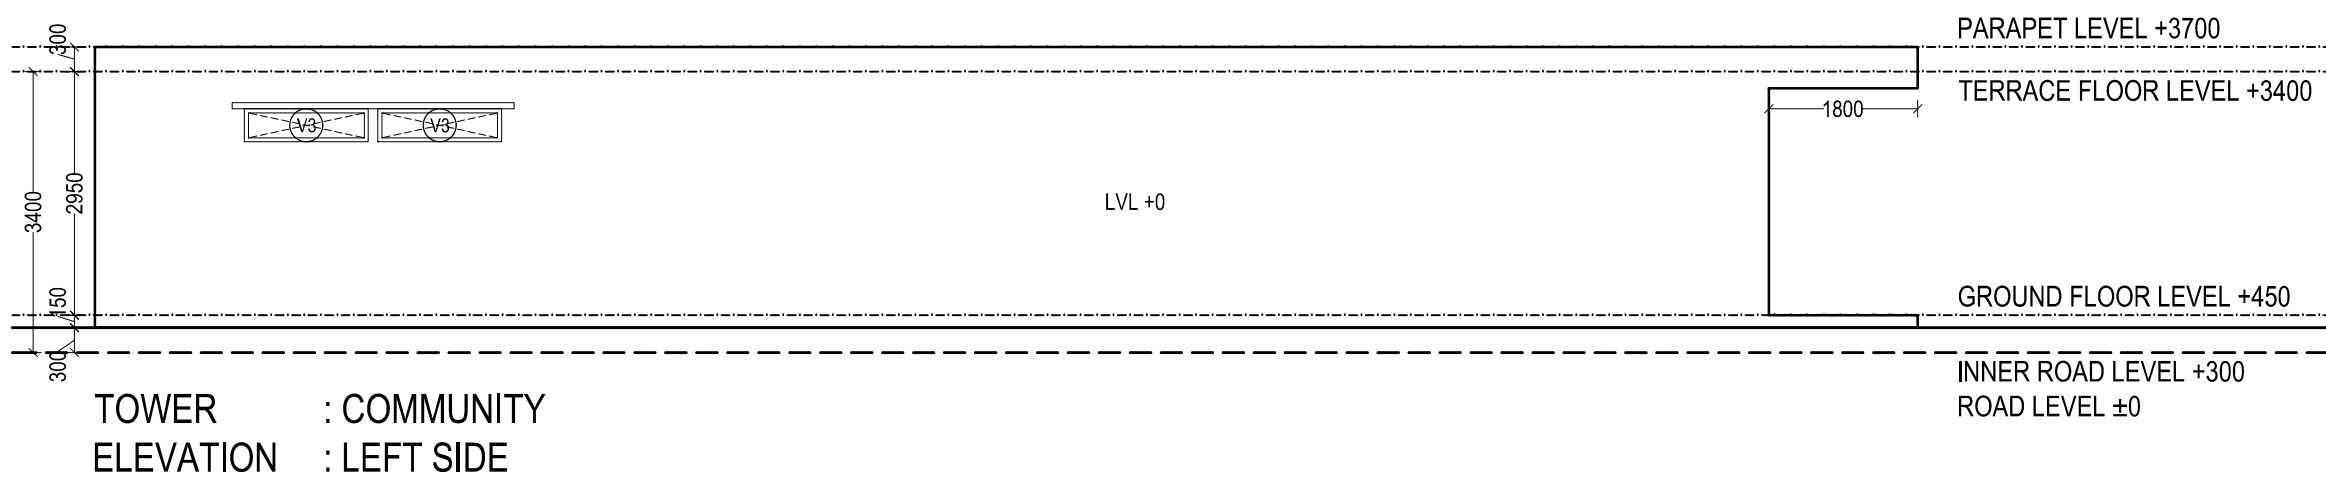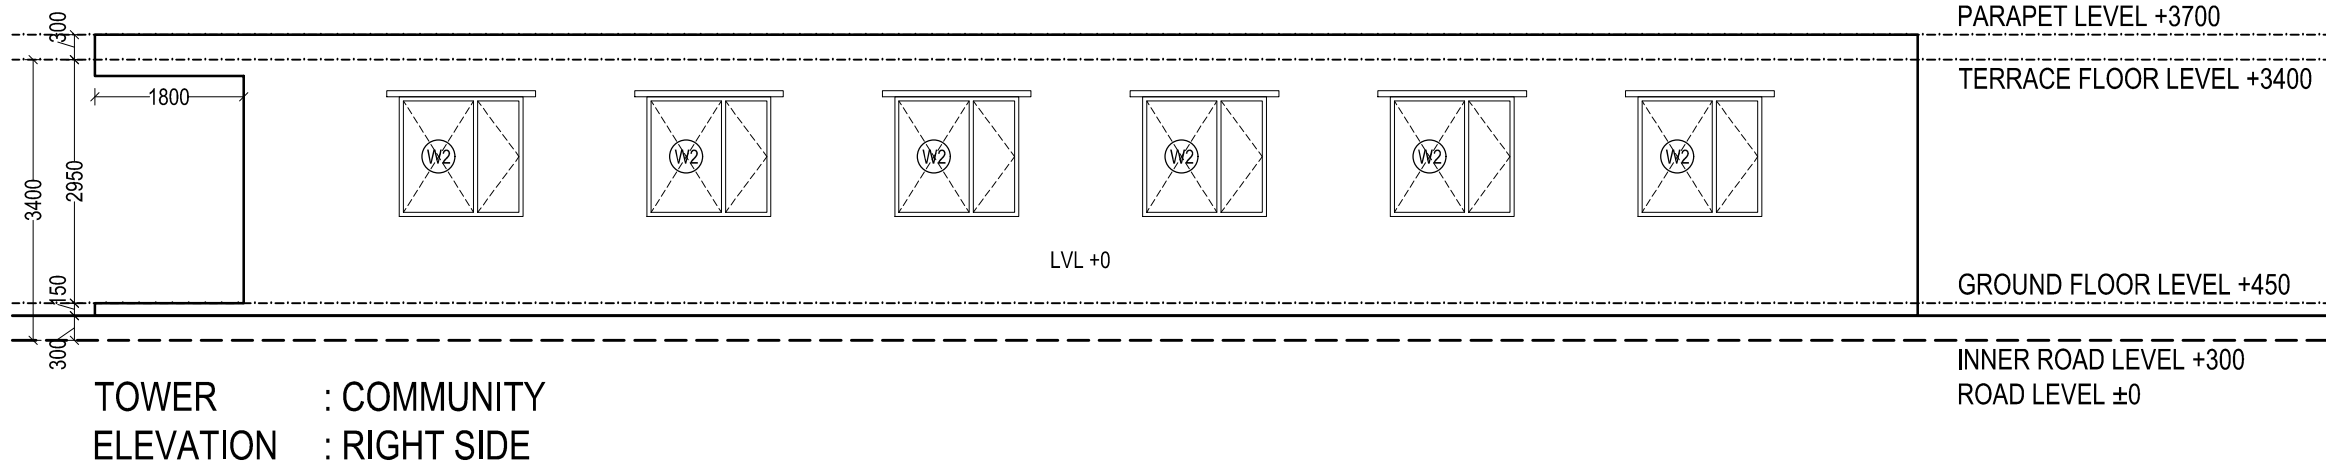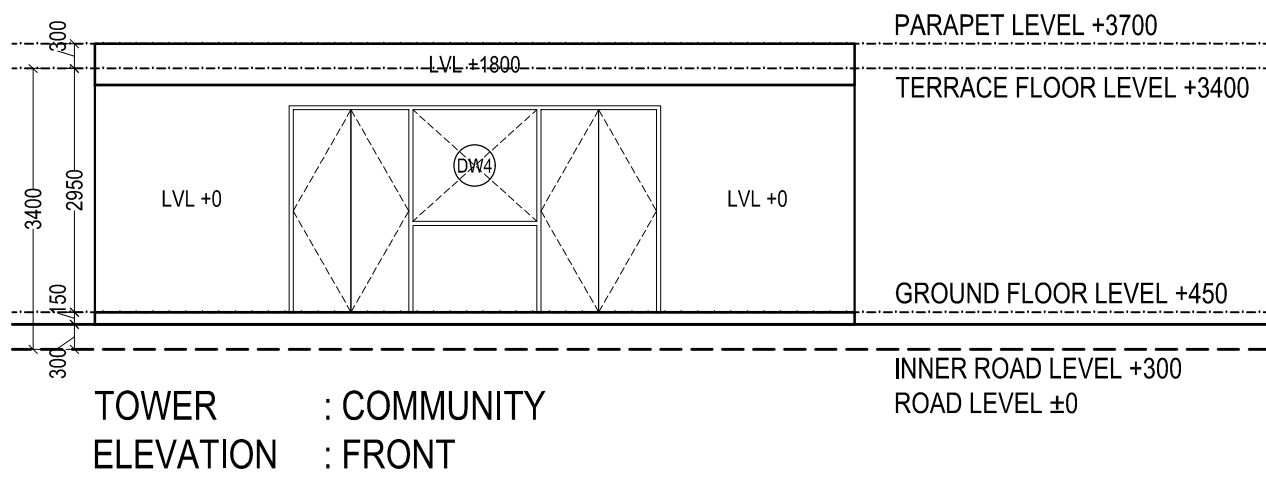

COMMUNITY HALL		
LENGTH (IN METERS)	WIDTH	AREA (IN SQ.MT.)
ADDITION		
20.270	9.200	186.48
TOTAL		186.48

ANGANWADI CUM CRECHE		
LENGTH (IN METERS)	WIDTH	AREA (IN SQ.MT.)
ADDITION		
20.270	9.200	186.48
TOTAL		186.48

JOINERY SCHEDULE				
SR. NO.	NAME	WIDTH	CILL	LINTEL
1	D1	1050	0	2500
2	D2	900	0	2500
3	D3	750	0	2500
4	W1	1530	600	2500
5	W2	1500	1050	2500
6	W3	2000	600	2500
7	W4	1800	600	2500
8	W5	1690	600	2500
9	W6	1700	600	2500
10	W7	1000	1050	2500
11	W8	1010+1150	600	2500
12	W9	1990	600	2500
13	W10	1130	600	2500
14	W11	1125	600	2500
15	W12	1350	600	2500
16	W13	1670	600	2500
17	W14	2075	600	2500
18	W15	1050	600	2500
19	DW1	2500	0 & 600	2500
20	DW2	1650	0 & 600	2500
21	DW3	2000	0 & 600	2500
22	DW4	4500	0 & 1050	2500
23	V1	600	1050	2500
24	V2	1500	1050	2500
25	V3	1500	2100	2500

PROJECT:
PROPOSED BUILDING PLAN OF AFFORDABLE GROUP HOUSING COLONY OVER AN AREA MEASURING 8.69375 ACRES (LICENCE NO85 OF 2021 DATED 19.10.2021) IN SECTOR 89, GURUGRAM DEVELOPED BY JAMB PROPBUILD PVT. LTD. & OTHERS IN COLLABORATION WITH BREEX INFRA

ARCHITECT:

+91 9868077382
+91 9814856217
rpsarchitects@gmail.com
#383, First Floor,
Sector 46-A, Chandigarh

SHEET TITLE:
COMMUNITY & ANGANWADI CUM CRECHE FLOOR PLANS

DATE	DECEMBER 2021
SCALE	1:100
NORTH 	17 SHEET SIZE A0

CLIENT SIGNATURE	ARCHITECT SIGNATURE
------------------	---------------------