




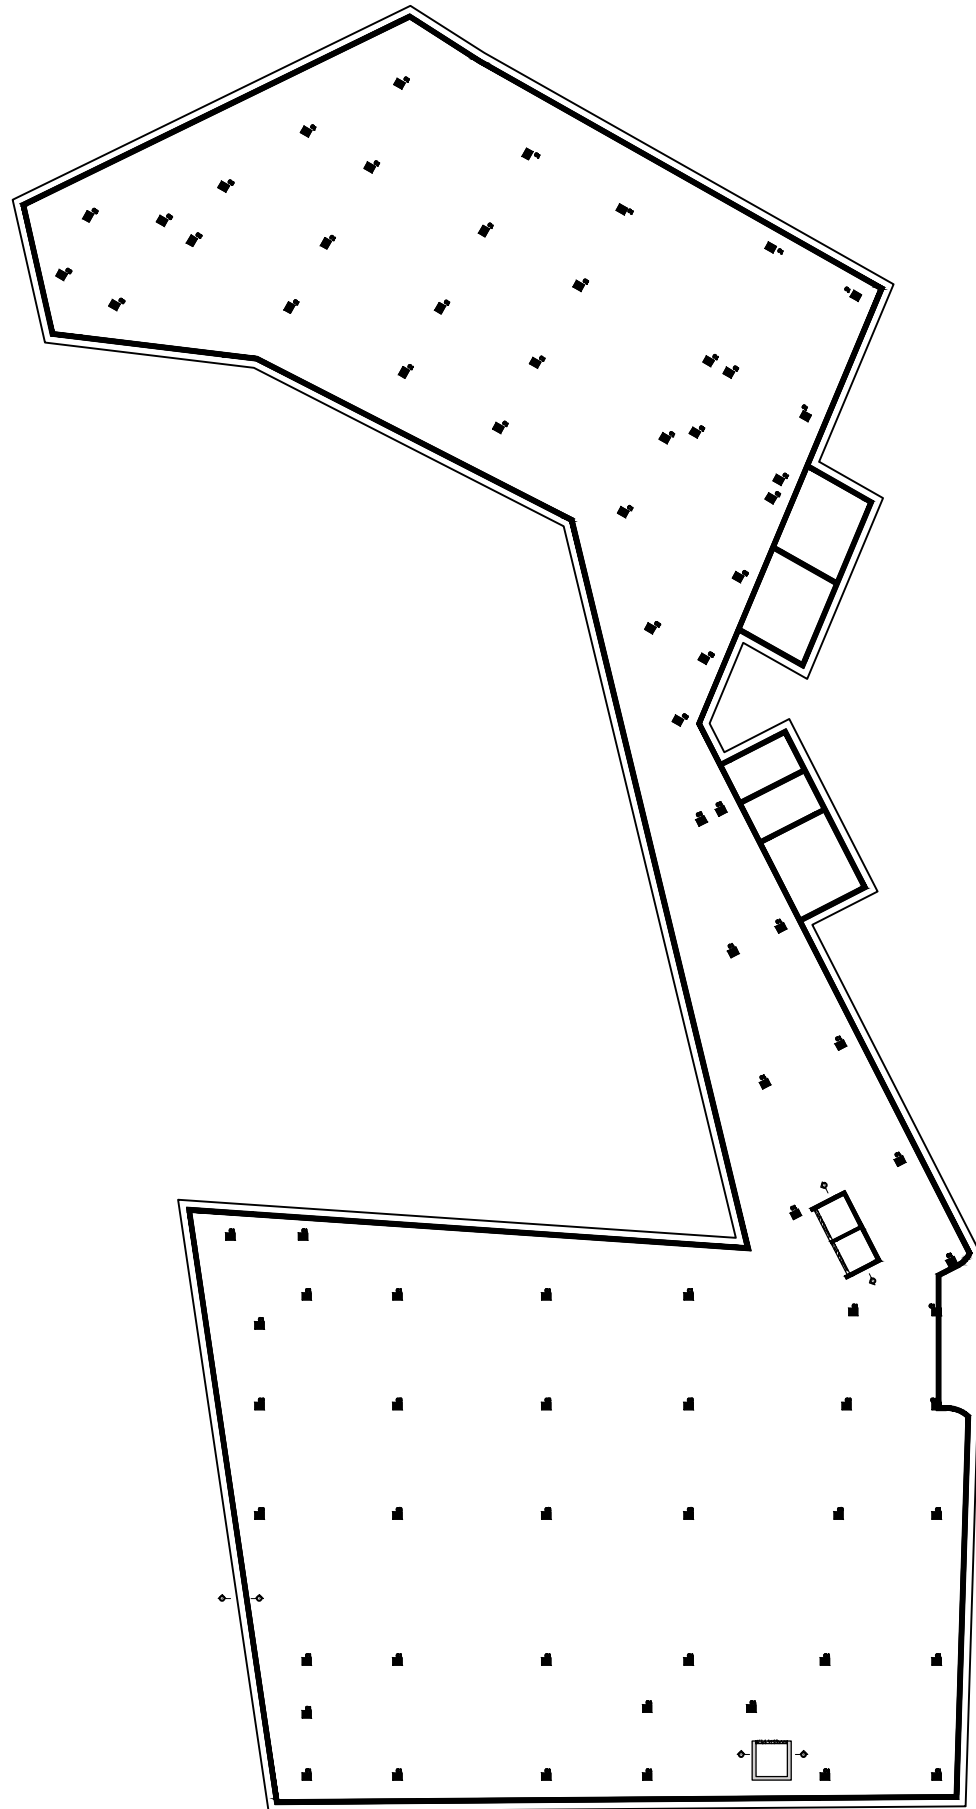


FOUNDATION PLAN
(ALL COLUMN SIZE (400X600) U.N.O.)

 


SECTIONAL PLAN OF
COLUMN (NC1) WITH
RETAINING WALL

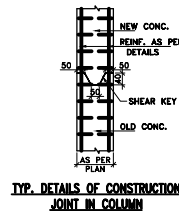

TYP. DETAILS OF CONSTRUCTION
JOINT IN COLUMN

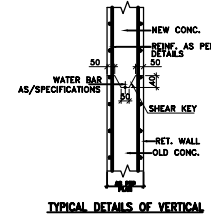


TYPICAL DETAILS OF VERTICAL
CONSTRUCTION JOINT IN
RETAINING WALL (IN PLAN)

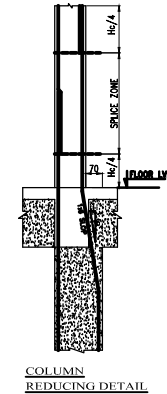





COLUMN
REDUCING DETAIL

- NOTE ON CURTAILMENT DETAILS OF COLUMNS
1. No. is given column above.
 2. No. is number of columns.
 3. All bars should be provided in column.
 4. All bars should be provided in column.
COL. No. & SIZE	COLUMN CHART
C1 600x750	1st B, 2nd B, OF - M35 1st FL., 2nd FL. - M30 10-20#10A+10-20#10B
C2, C4 600x750	20-20#10
C3 600x750	8-20#10A+12-20#10B
C5 600x750	10-20#10A+10-20#10B
C6 450x600	10-20#10A+10-20#10B

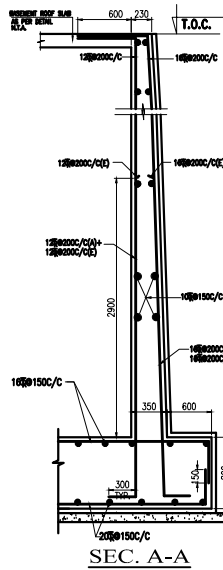


SEC. A-A

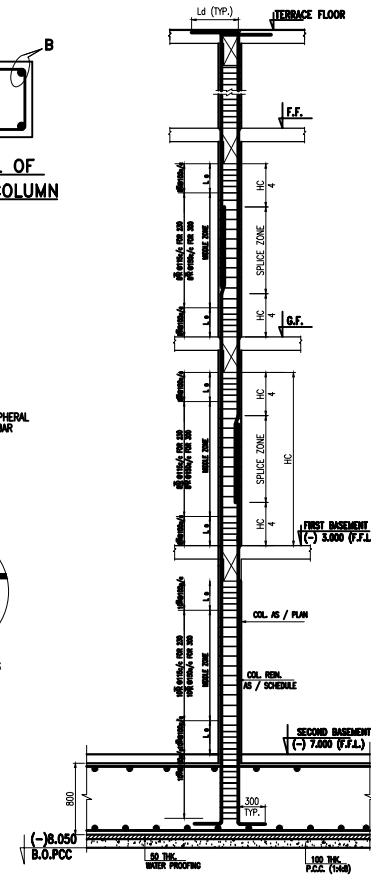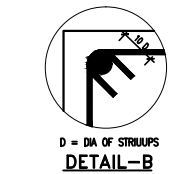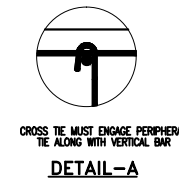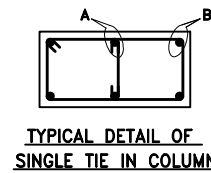

TYP. SEC. OF COLUMN

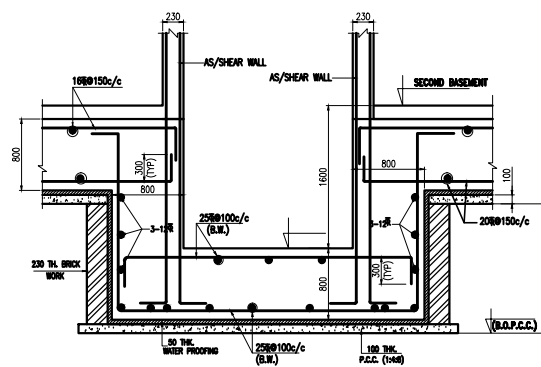

SEC. B-B

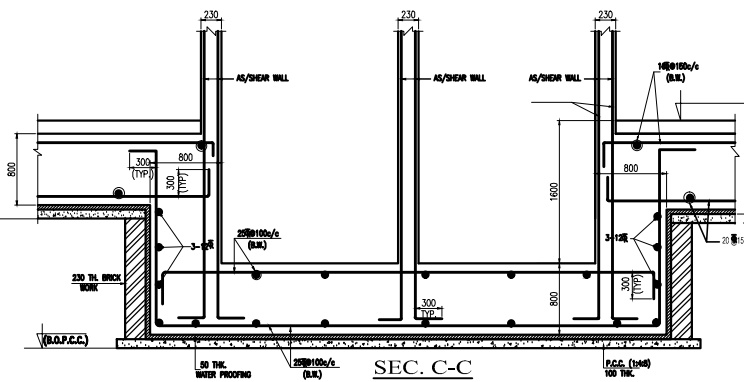

SEC. C-C

OWNER'S SIGN ARCHITECT'S SIGN

PROJECT: -
BUILDING PLAN OF COMMERCIAL COLONY AREA MEASURING 2.17969 ACRES (LICENCE NO. 25 DATED 01/06/2021) IN SECTOR-82A, GURUGRAM BEING DEVELOPED BY SH.AJAY PAL S/O AZAD SINGH AND OTHERS IN COLLABORATION WITH AMEYA COMMERCIAL PROJECTS PVT. LTD.

TITLE: FOUNDATION PLAN & DETAIL DIB.NO.: SB-ST-001
SCALE: 1:300 DATE: 29/04/2021
GIAN P. MATHUR AND ASSOCIATES (P) LTD.
C-55, East Of Kailash, New Delhi-110065
T: 46099999 F: 46099912
E: gpm@airtelmail.in I W: www.gpmindia.com