

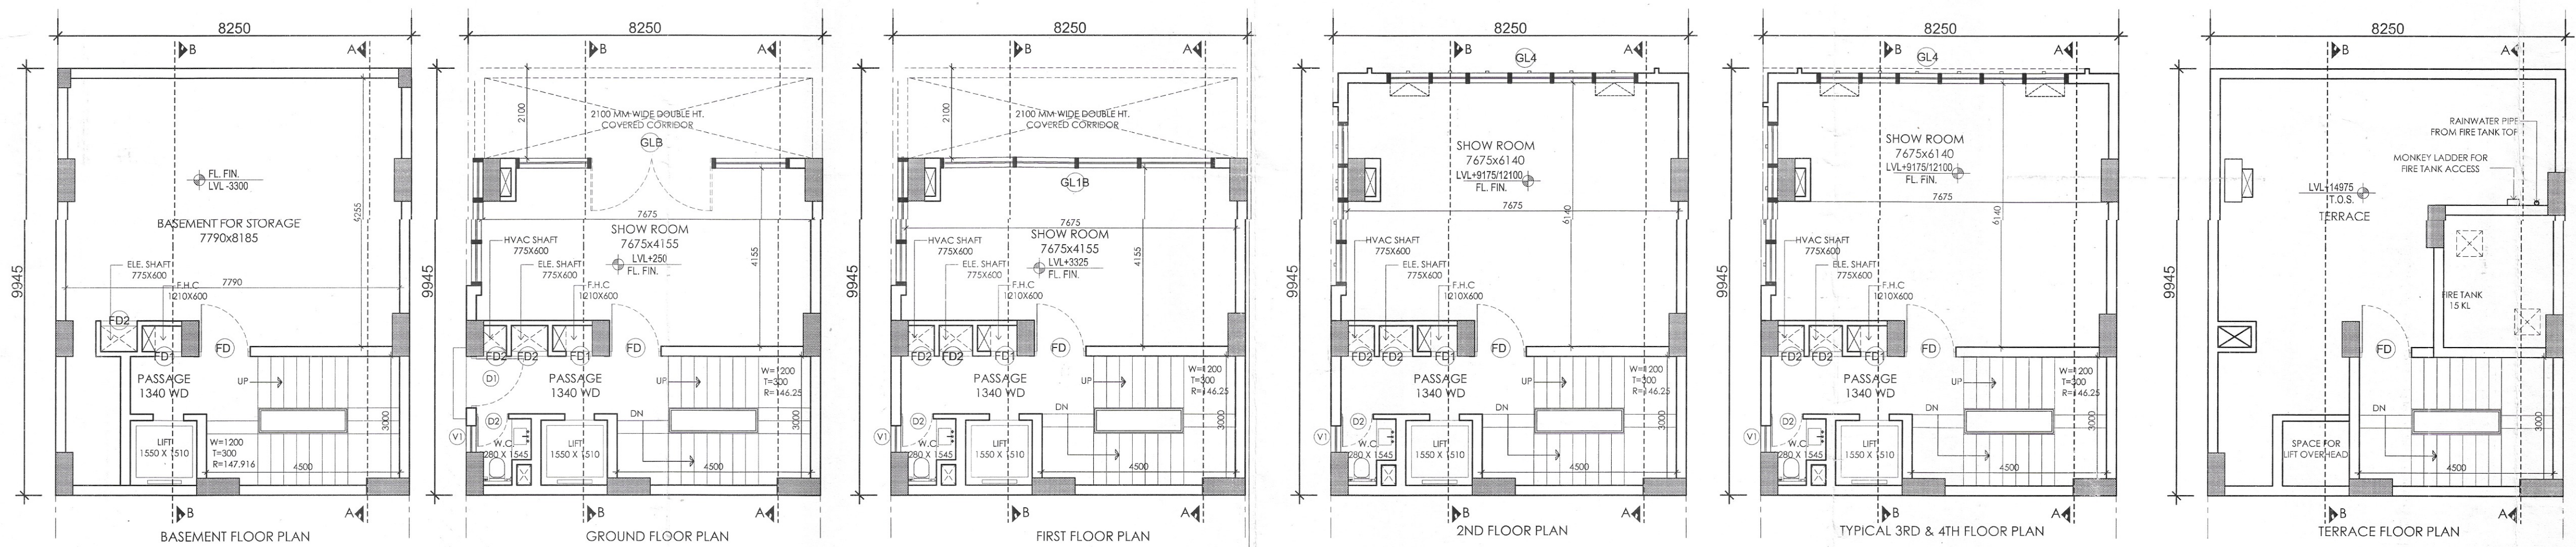


Sanjay Narain
ATP (HQ)
Hitesh Sharma
STP (MHQ)
P. Singh
CTP (HR)
K. Makrand Pandurang, IAS
DTP (HR)
Dinesh Kumar
SD (HQ)

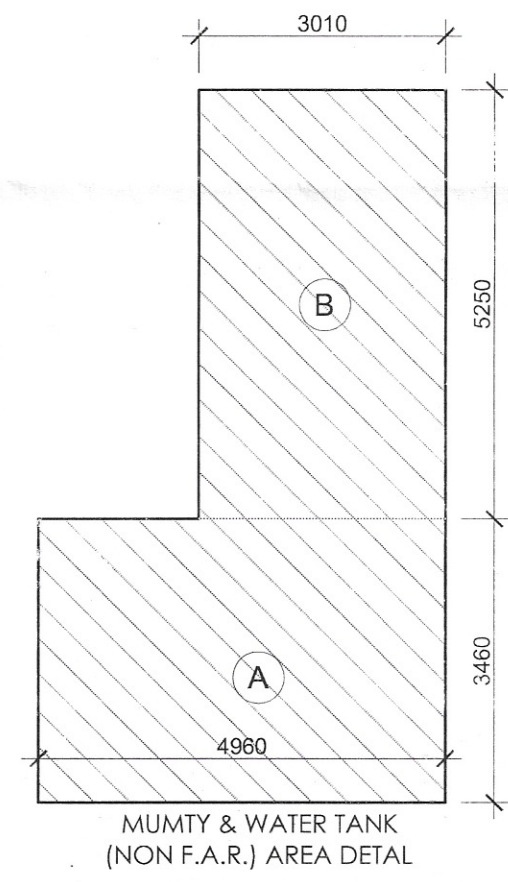


DRG. NO:- DTP 8208 (X1) Dated:- 10-05-22

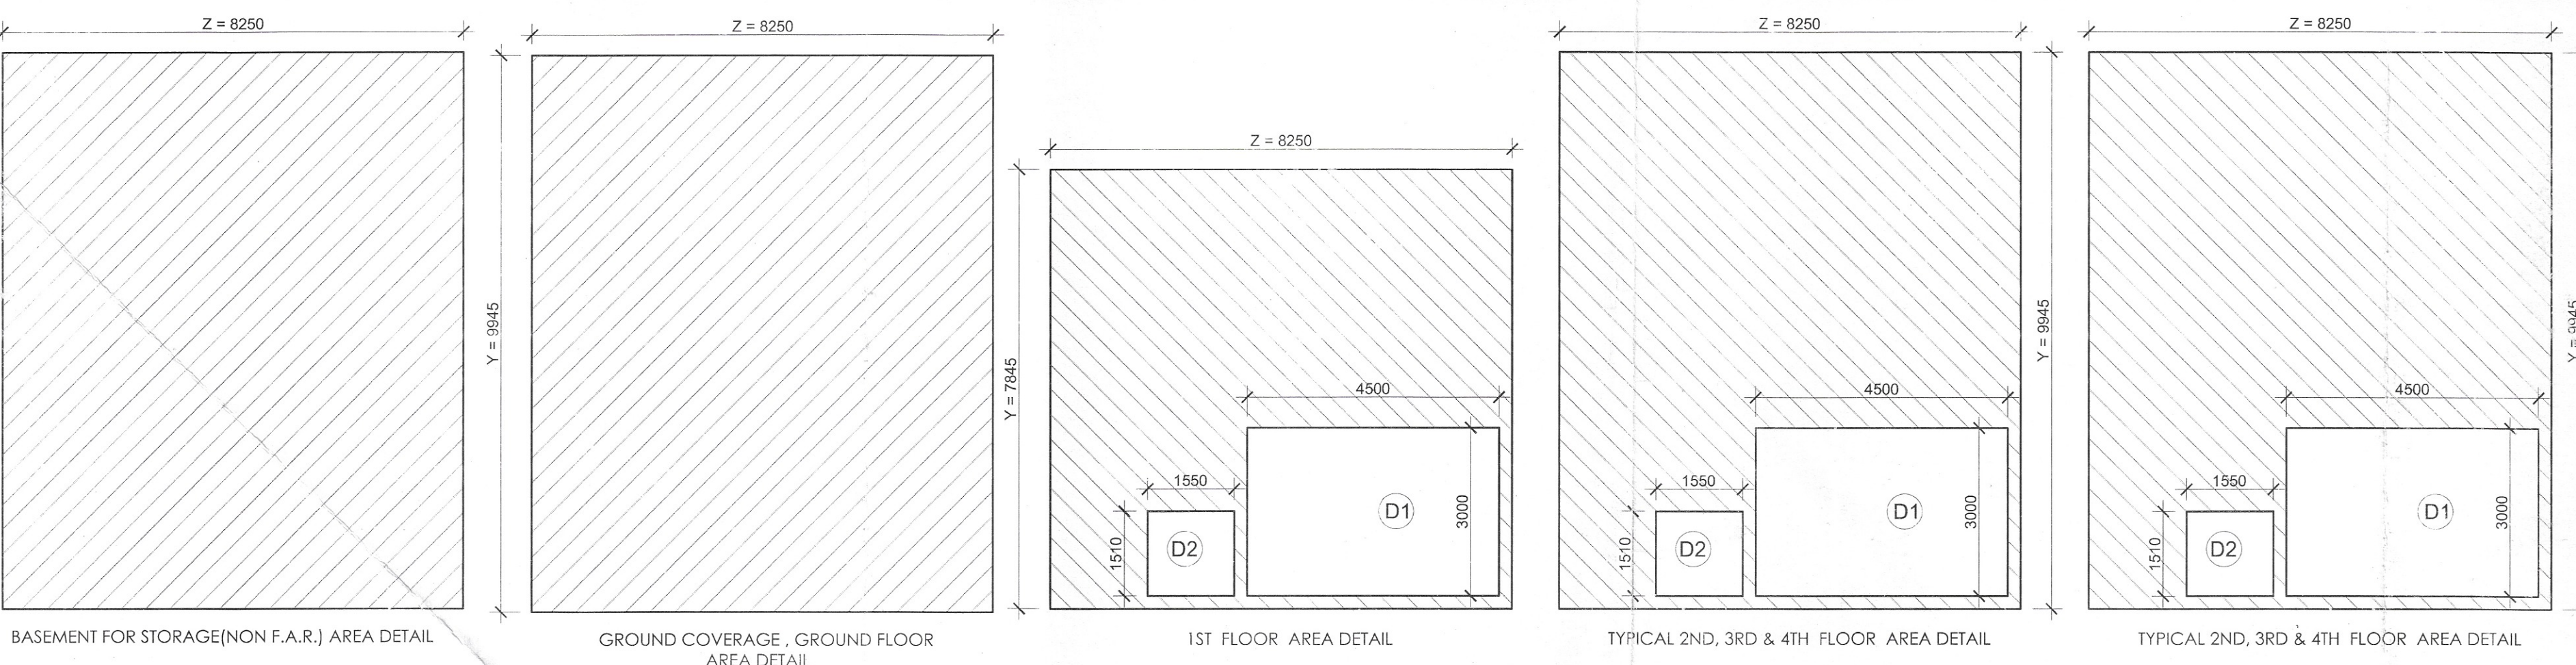

S.NO.	TYPE	SIZE	S.L.	L.L.
1.	D1	1200X2100	00	2100
2.	D1A	1250X2100	00	2100
3.	D2	900X2100	00	2100
4.	D3	750X2100	00	2100
5.	FD	1200X2100	00	2100
6.	FD1	825X2000	100	2100
7.	FD2	755X12000	100	2100
8.	GLB	6870X2275	AS/ELEVATION	
9.	GL1B	6870X1985	AS/ELEVATION	
10.	GL4	6800X8100	AS/ELEVATION	
11.	GL4A	AS/PLANX8100	AS/ELEVATION	

ITEM	WIDTH	LENGTH	FACTOR	NOS	AREA (SQMT)
Y x Z	8.250	7.845	1	1	64.721
BUILT-UP AREA TOTAL = (Y x Z)					64.721
TOTAL GROUND COVERAGE & GROUND FLOOR F.A.R. AREA					82.046
ITEM	WIDTH	LENGTH	FACTOR	NOS	AREA (SQMT)
Y x Z	8.250	7.845	1	1	64.721
BUILT-UP AREA TOTAL = (Y x Z)					64.721
ITEM	WIDTH	LENGTH	FACTOR	NOS	AREA (SQMT)
D1	4.500	3.000	1	1	13.500
D2	1.510	1.550	1	1	2.341
TOTAL AREA					15.841
Y2 (REDUCTION AREA) - F.A.R. AREA					48.881
TOTAL FIRST FLOOR F.A.R. AREA					64.721
ITEM	WIDTH	LENGTH	FACTOR	NOS	AREA (SQMT)
Y x Z	8.250	9.945	1	1	82.046
BUILT-UP AREA TOTAL = (Y x Z)					82.046
ITEM	WIDTH	LENGTH	FACTOR	NOS	AREA (SQMT)
D1	4.500	3.000	1	1	13.500
D2	1.510	1.550	1	1	2.341
TOTAL AREA					15.841
Y2 (REDUCTION AREA) - F.A.R. AREA					66.206
TOTAL FIRST FLOOR F.A.R. AREA					82.046
ITEM	WIDTH	LENGTH	FACTOR	NOS	AREA (SQMT)
Y x Z	8.250	9.945	1	1	82.046
BUILT-UP AREA TOTAL = (Y x Z)					82.046
ITEM	WIDTH	LENGTH	FACTOR	NOS	AREA (SQMT)
Y x Z	8.250	9.945	1	1	82.046
BUILT-UP AREA TOTAL = (Y x Z)					82.046

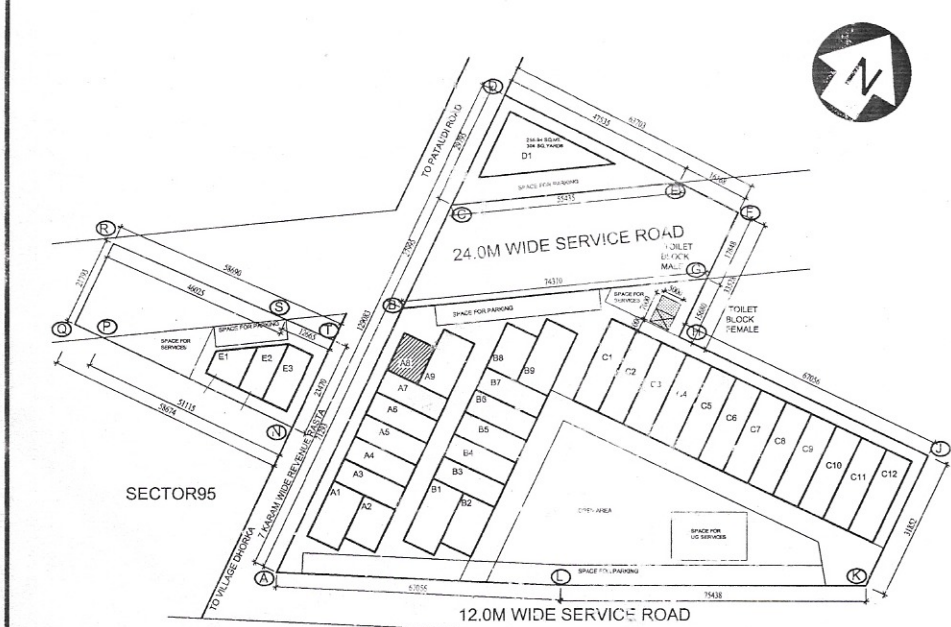

KEY PLAN
BLOCK-A, PLOT NO. A08

PRINCIPAL ARCHITECT:

ACPL

ACPL Design Ltd

CLIENT:-
GLS INFRAPROJECTS PVT. LTD.

PROJECT:-
PLOTTED COMMERCIAL COLONY ON AN AREA MEASURING 2.95625 ACRES IN THE REVENUE ESTATE OF VILLAGE DHORKA, SECTOR-95, DISTT. GURUGRAM, HARYANA

For GLS Infraprojects Pvt. Ltd.
Authorised Signatory
AUTH. SIGN.
HARBKSH GILL
ARCHITECT
CA/86/10195
ARCHITECT'S SIGN.

DRAWING TITLE:
BLOCK-A, PLOT OF (8.25x9.945) 82.046 SQMT,
PLOT NO. A08
FLOOR PLANS

DRAWING NO. A-106 SCALE: 1:100