




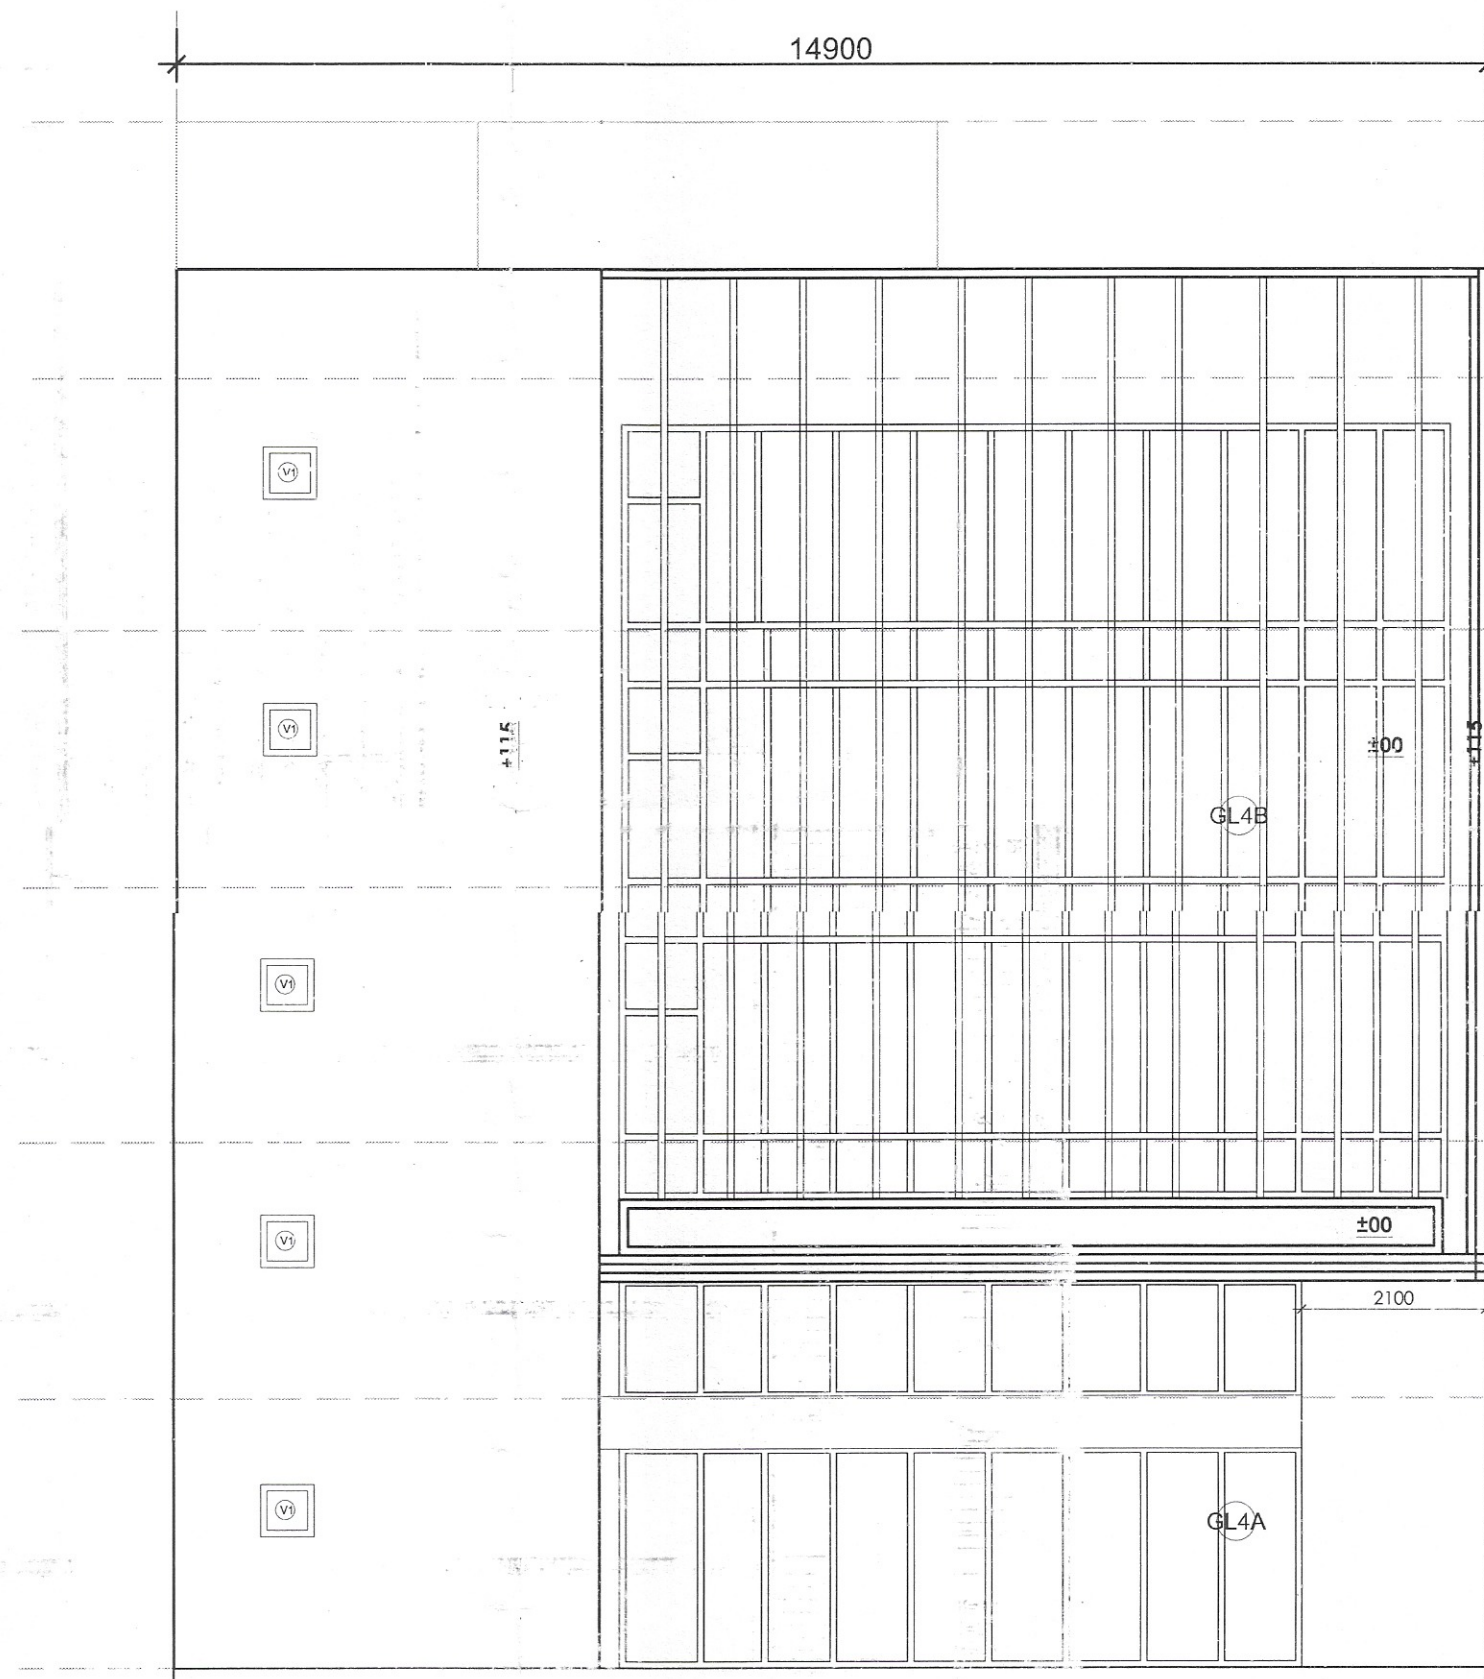


SIDE ELEVATION

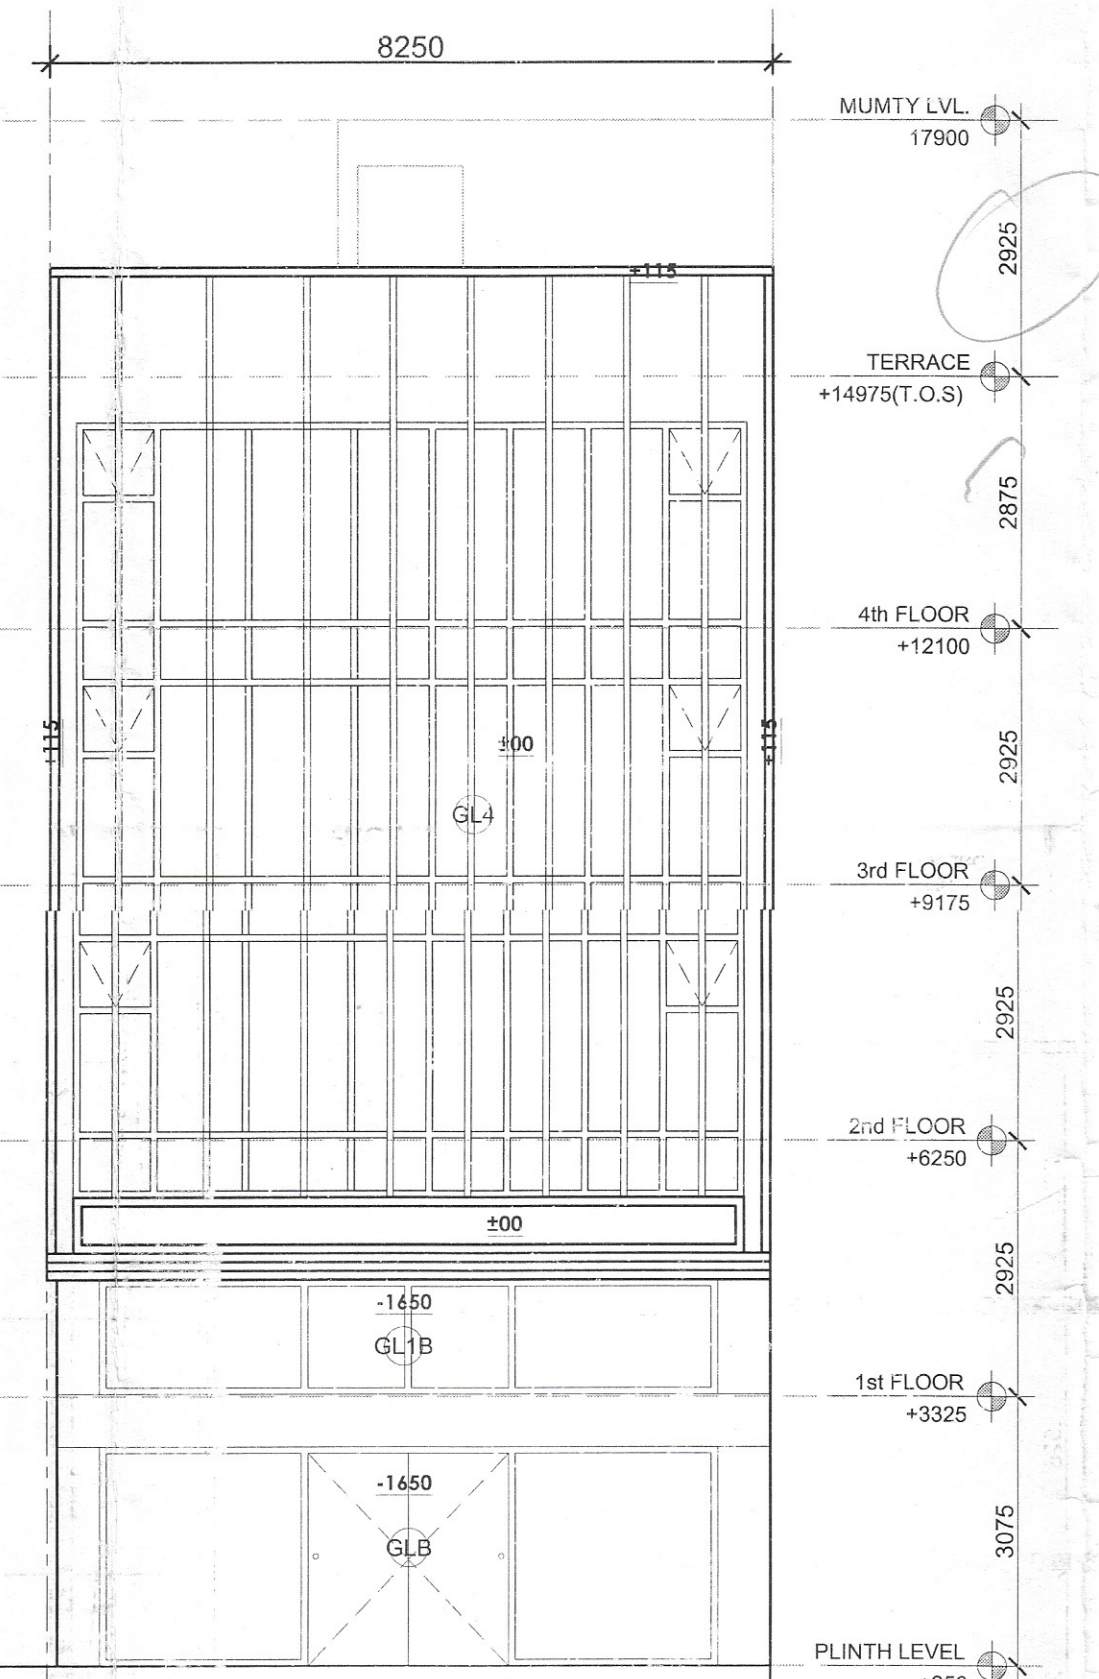

FRONT ELEVATION

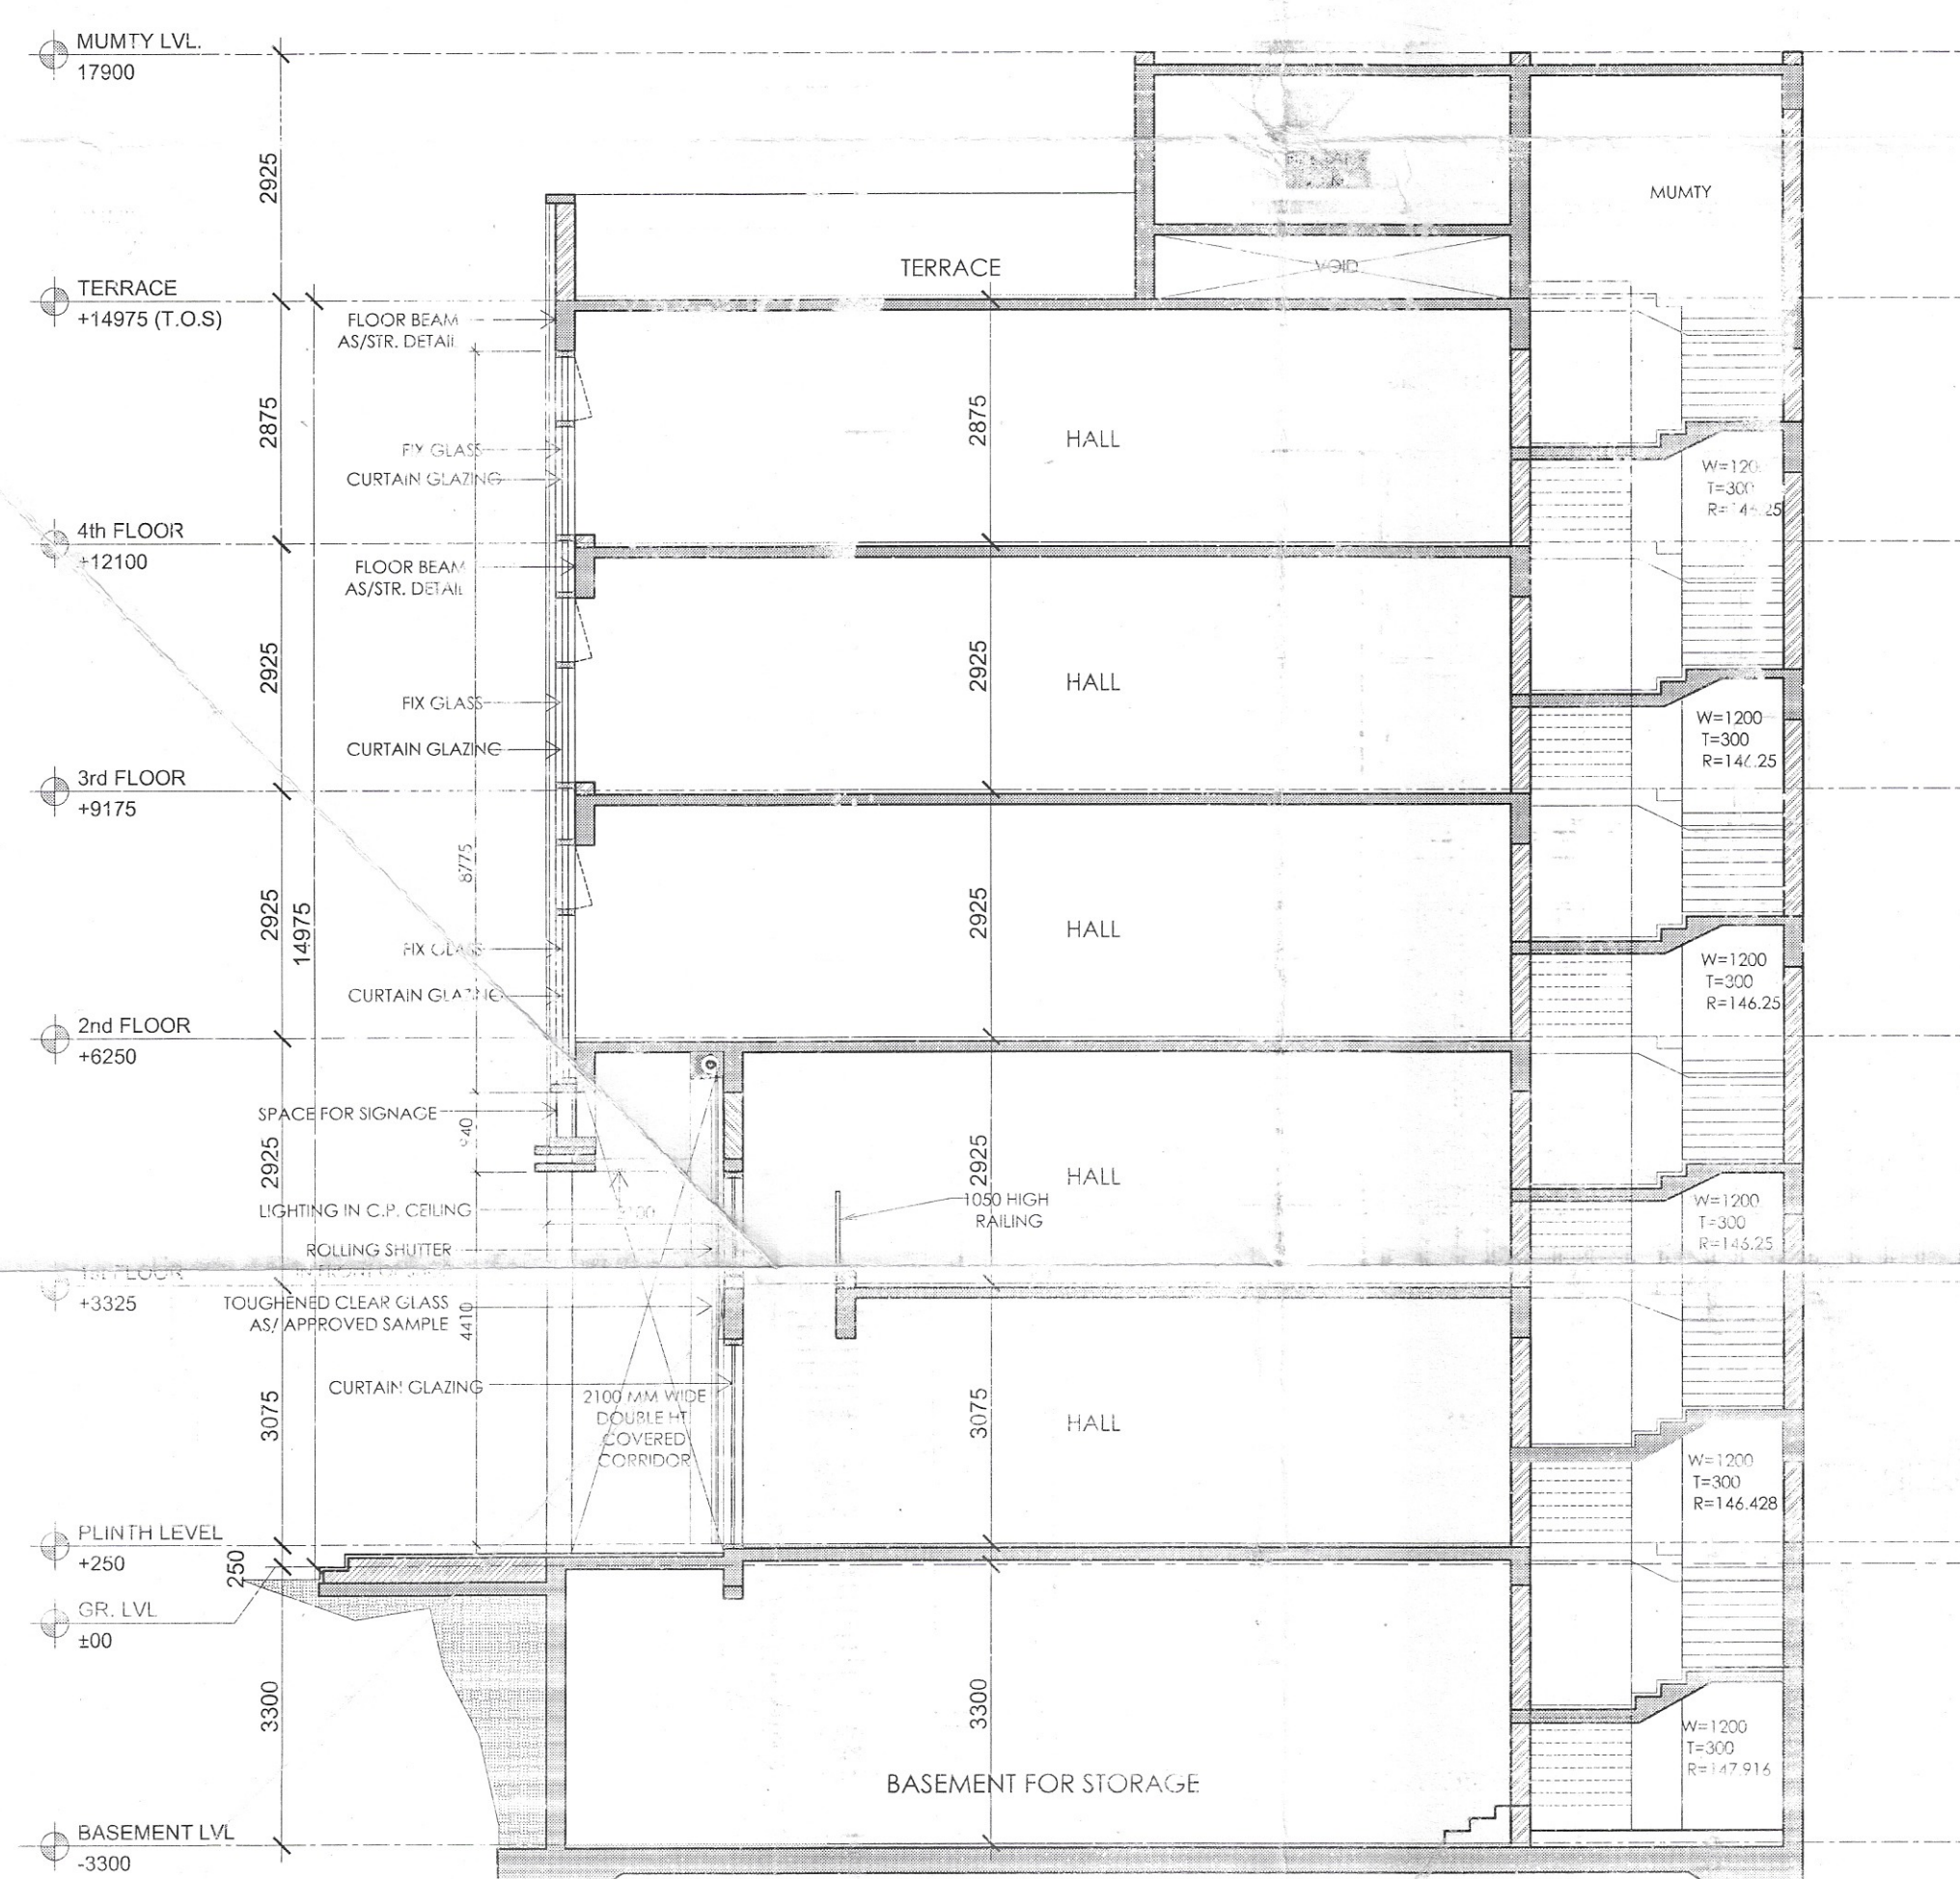

TYPICAL SECTION A-A

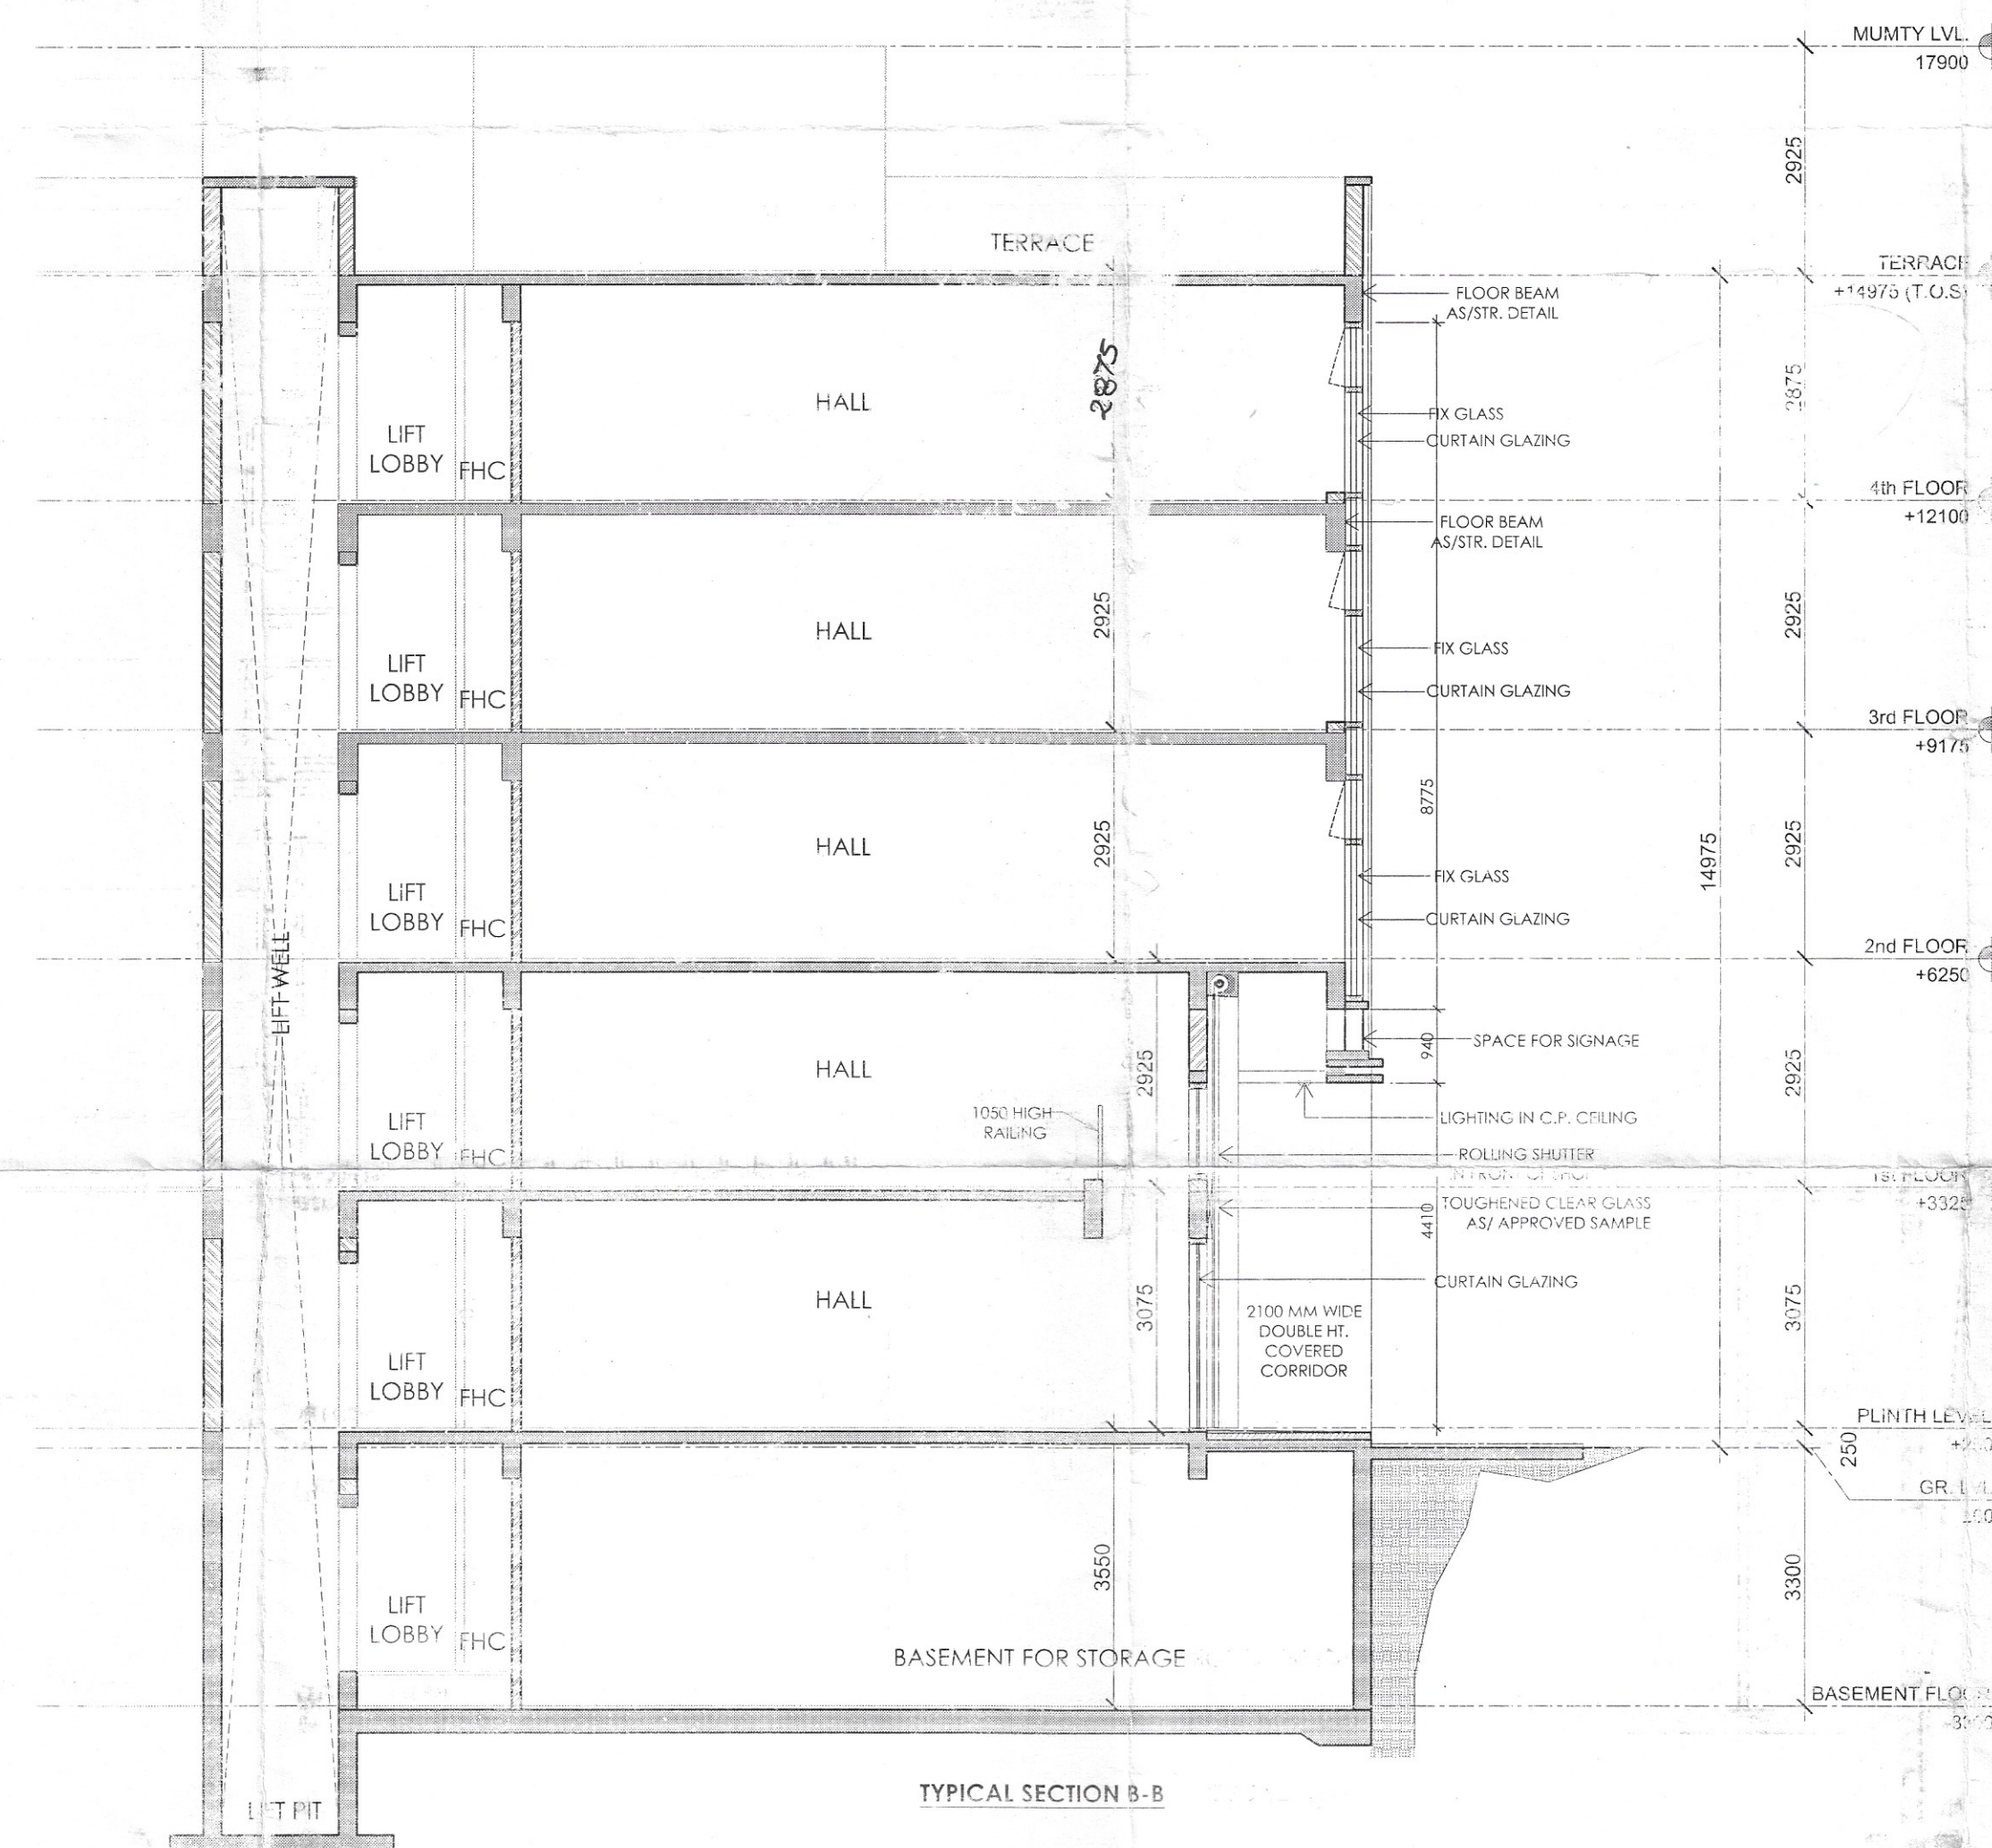

TYPICAL SECTION B-B


SANJAY NARANG
ATP (HQ)
(DINESH KUMAR)
SD(HQ)

HITESH SHARMA
STP(HQ)

(P.P. SINGH)
CTP(HQ)

(K.MAKRAN PANDURANG, IAS)
DTP(HQ)

DRG. NO:- DTP 8238 (11) dated:- 10-05-22

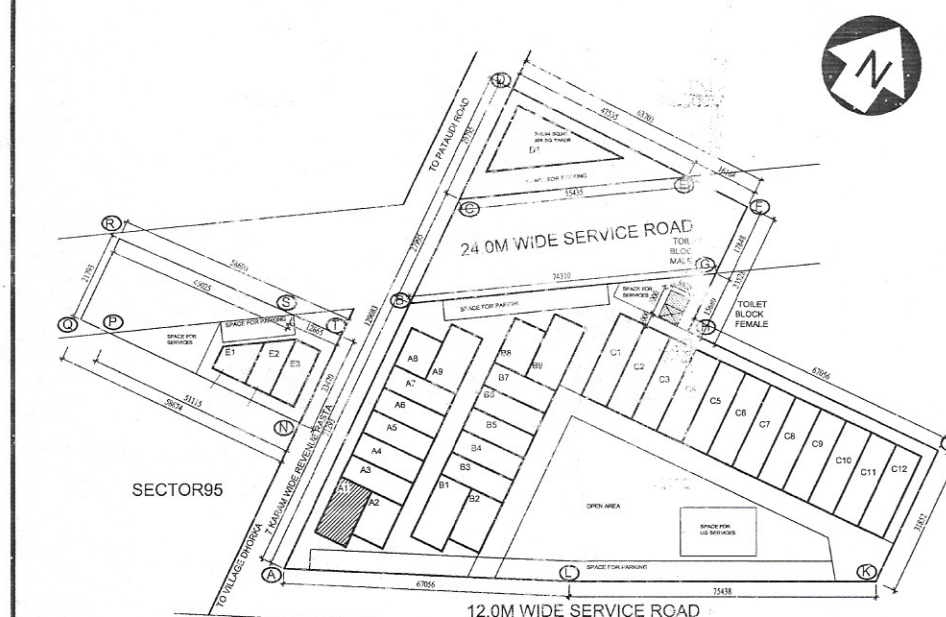

KEY PLAN BLOCK-A _ PLOT NO.A01

PRINCIPAL ARCHITECT.

ACPL

ACPL Design Ltd

CLIENT:-
GLS INFRAPROJECTS PVT. LTD.

PROJECT:-
PLOT NO. COMMERCIAL COLONY ON AN AREA MEASURING 2.95625 ACRES IN THE REVENUE ESTATE OF VILLAGE DHORKA, SECTOR-95, DIST. T. GURUGRAM, HARYANA

For GLS Infraprojects Pvt. Ltd.

Author's Signatory
AUTH. SIGN.

HARBAKSH GILL
ARCHITECT
CA/86/10195

ARCHITECT'S SIGN.

DRAWING TITLE:
BLOCK-A _ PLOT OF (8.25x14.91) 122.925 SQMT,
PLOT NO.A01
ELEVATIONS & SECTIONS

DRAWING NO. A-101.01

SCALE: 1:100