



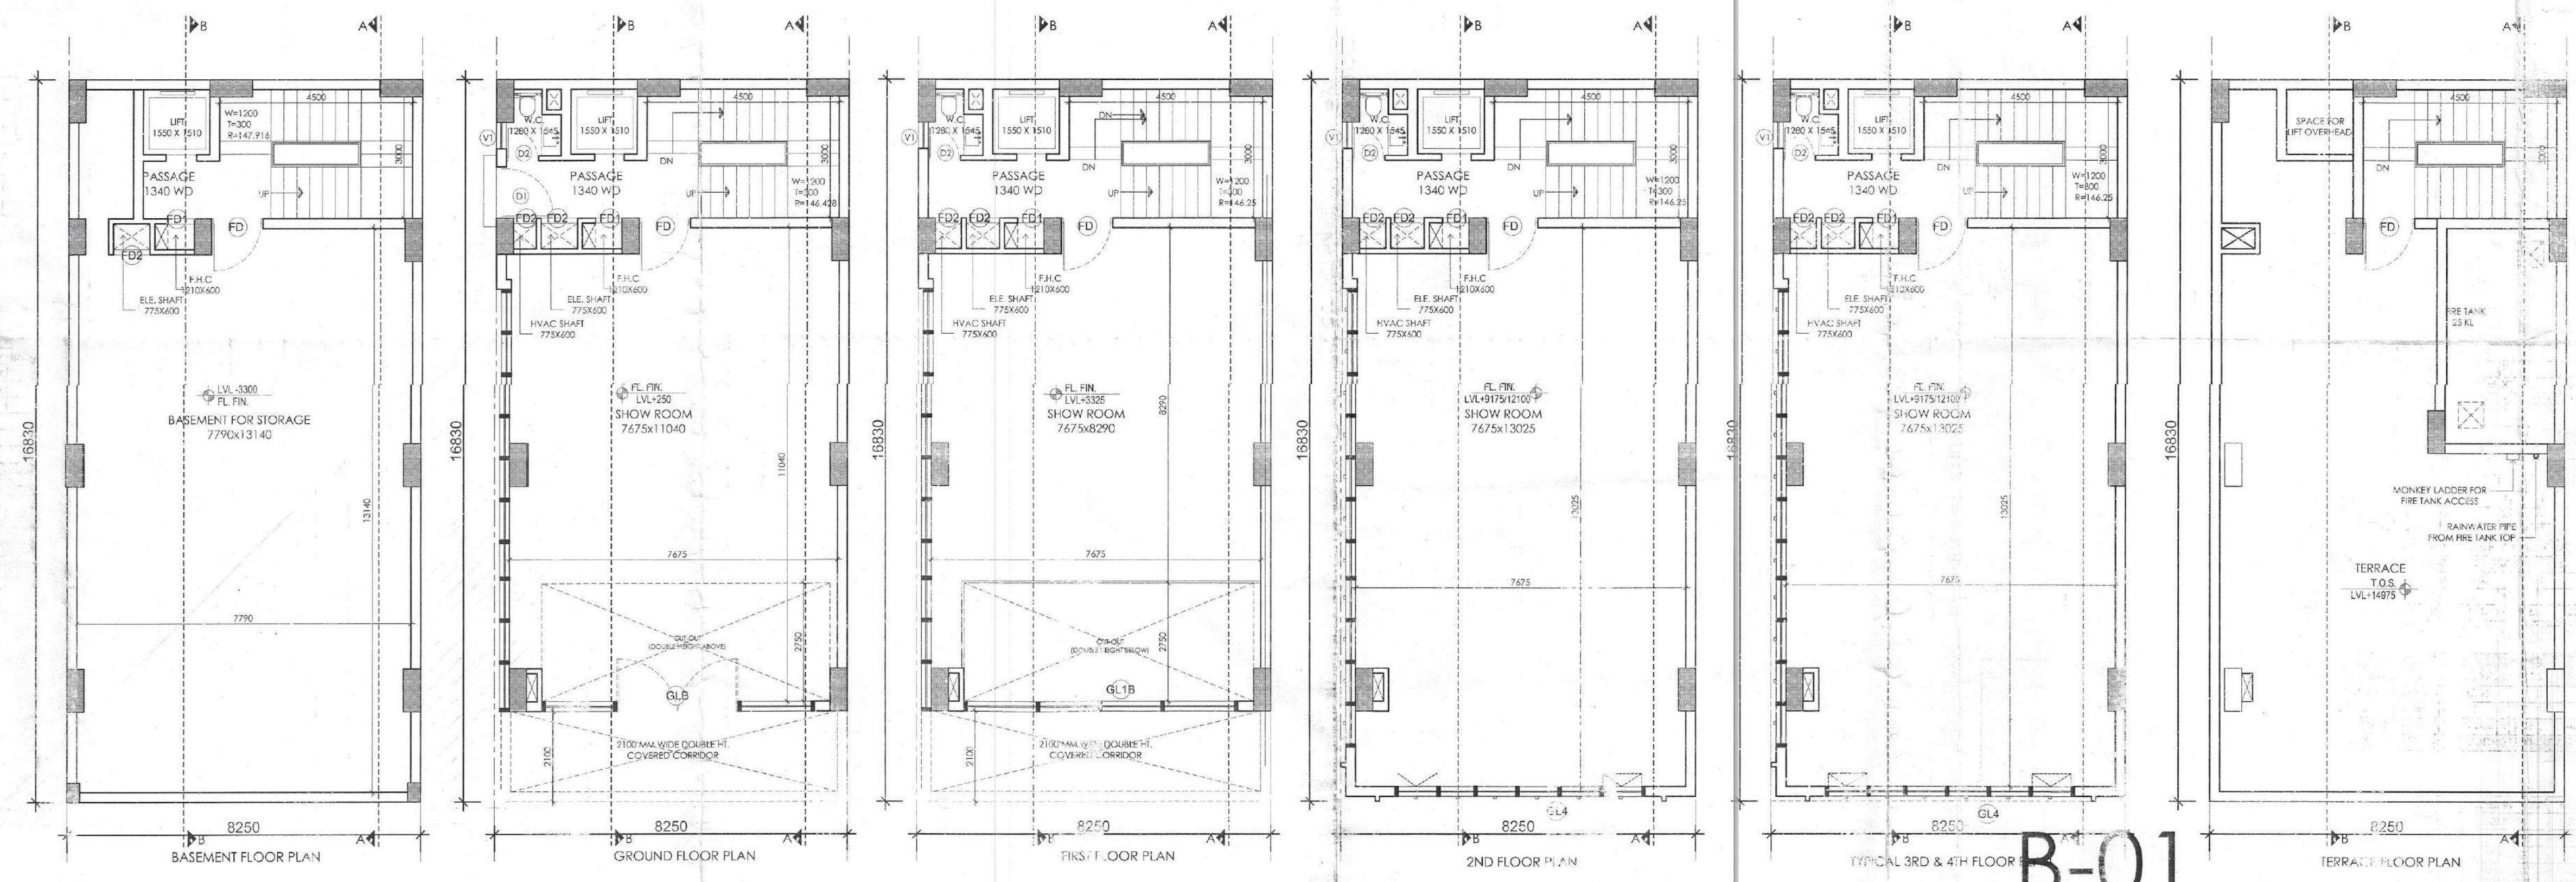

B-01

SCHEDULE OF OPENINGS

NO.	TYPE	SIZE	NO.	AREA (SQ.M)
1	D1	1250X2100	02	5250
2	D1A	1250X2100	00	2100
3	D2	900X2100	00	2100
4	D3	750X2100	00	2100
5	FD	1200X2100	00	2100
6	FD1	900X2100	00	2100
7	FD2	750X2100	00	2100
8	GLB	6870X2275	AS ELEVATION	
9	GLB	6870X1950	AS ELEVATION	
10	GL4	6800X5100	AS ELEVATION	
11	GL4A	AS PLANNING	AS ELEVATION	

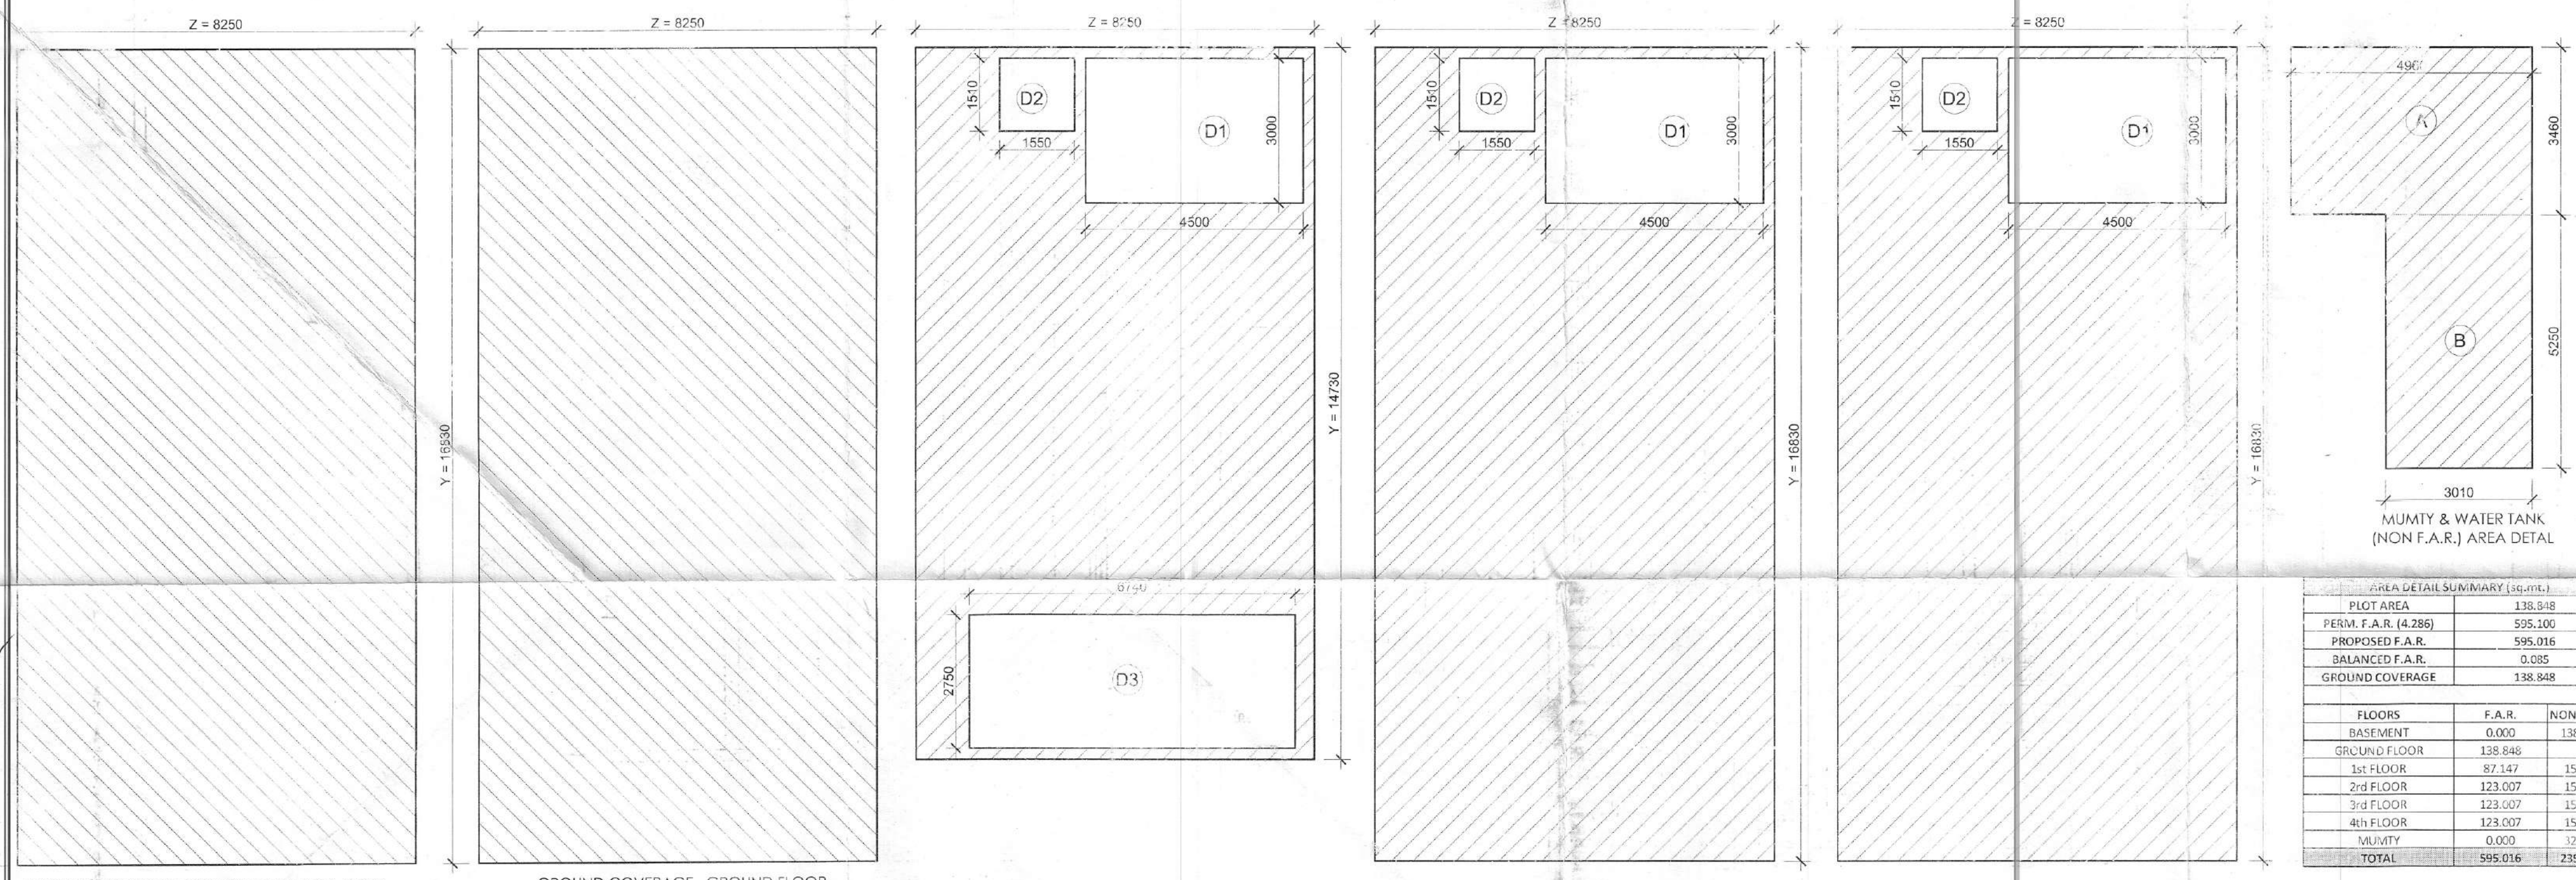

AREA DETAIL SUMMARY (SQ.M)

FLOORS	F.A.R.	NON F.A.R.
BASEMENT	0.000	138.848
GROUND FLOOR	138.848	15.841
1st FLOOR	87.147	15.841
2nd FLOOR	123.007	15.841
3rd FLOOR	123.007	15.841
4th FLOOR	123.007	15.841
MUMTY	0.000	12.564
TOTAL	595.016	235.175

GROUND COVERAGE & GROUND FLOOR F.A.R. DETAIL


ITEM	WIDTH	LENGTH	FACTOR	NO.	AREA (SQ.M)
Y x Z	8.250	16.830	1	1	138.848
BUILT-UP AREA TOTAL = (Y x Z)					138.848
TOTAL GROUND COVERAGE & GROUND FLOOR F.A.R. AREA =					138.848

FIRST FLOOR AREA DETAIL F.A.R.

ITEM	WIDTH	LENGTH	FACTOR	NO.	AREA (SQ.M)
Y x Z	8.250	16.830	1	1	138.848
BUILT-UP AREA TOTAL = (Y x Z)					138.848
DEDUCTION AREA					123.523
TOTAL AREA					15.325
Y x Z - (DEDUCTION AREA) = F.A.R. AREA					15.325
TOTAL FIRST FLOOR F.A.R. AREA					15.325

TYPICAL 2ND, 3RD & 4TH FLOOR AREA DETAIL F.A.R.

ITEM	WIDTH	LENGTH	FACTOR	NO.	AREA (SQ.M)
Y x Z	8.250	16.830	1	1	138.848
BUILT-UP AREA TOTAL = (Y x Z)					138.848
DEDUCTION AREA					123.523
TOTAL AREA					15.325
Y x Z - (DEDUCTION AREA) = F.A.R. AREA					15.325
TOTAL 2ND, 3RD & 4TH FLOOR F.A.R. AREA					15.325

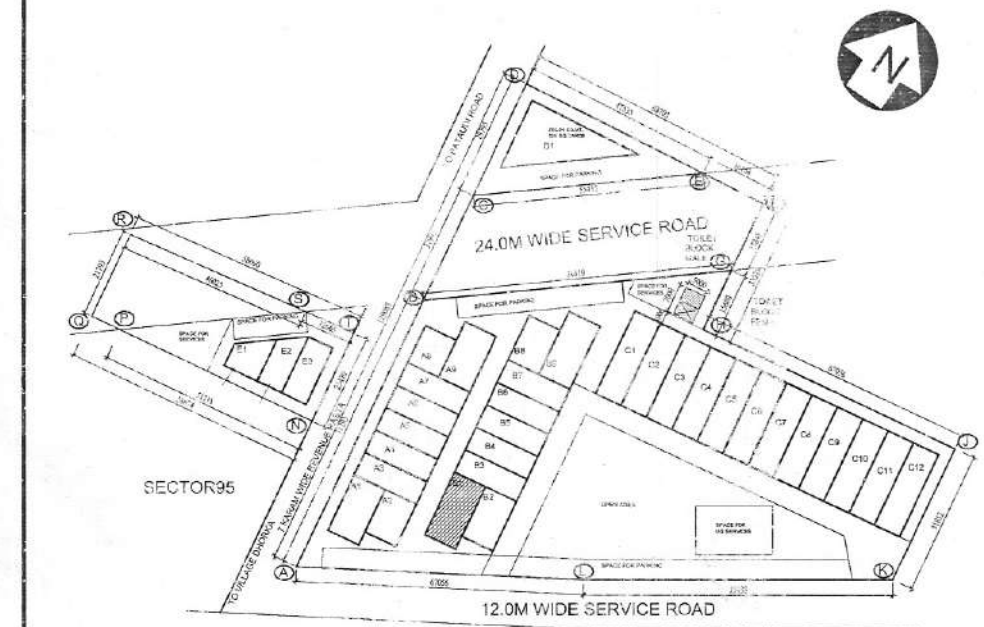

KEY PLAN
BLOCK-B - PLOT NO. B01

PRINCIPAL ARCHITECT:

ACPL ISO 9001:2015
 Architecture
 Management
 Planning

CLIENT: GLS INFRAPROJECTS PVT. LTD.

PROJECT: GLS INFRAPROJECTS PVT. LTD.

FOR GLS INFRAPROJECTS PVT. LTD.

Authorised Signatory

ARCHITECT'S SIGN.

HARBAKSH GILL
 ARCHITECT
 CA/86/10195

DRAWING TITLE: BLOCK-B - PLOT OF (8.25X16.830) 138.848 SQ.MT., PLOT NO. B01
 FLOOR PLANS

DRAWING NO.: B-101 SCALE: 1 : 100