


Sanjay Arora
ATE (HQ)
(DINESH KUMAR)
SD (HQ)


Hitesh Sharma
STP (MHQ)
(HITESH SHARMA)
STP (MHQ)

D.P. Singh
CTP (HR)
(D.P. SINGH)
CTP (HR)

(K. MAKRAND PANDURANG, IAS)
DTC (HR)

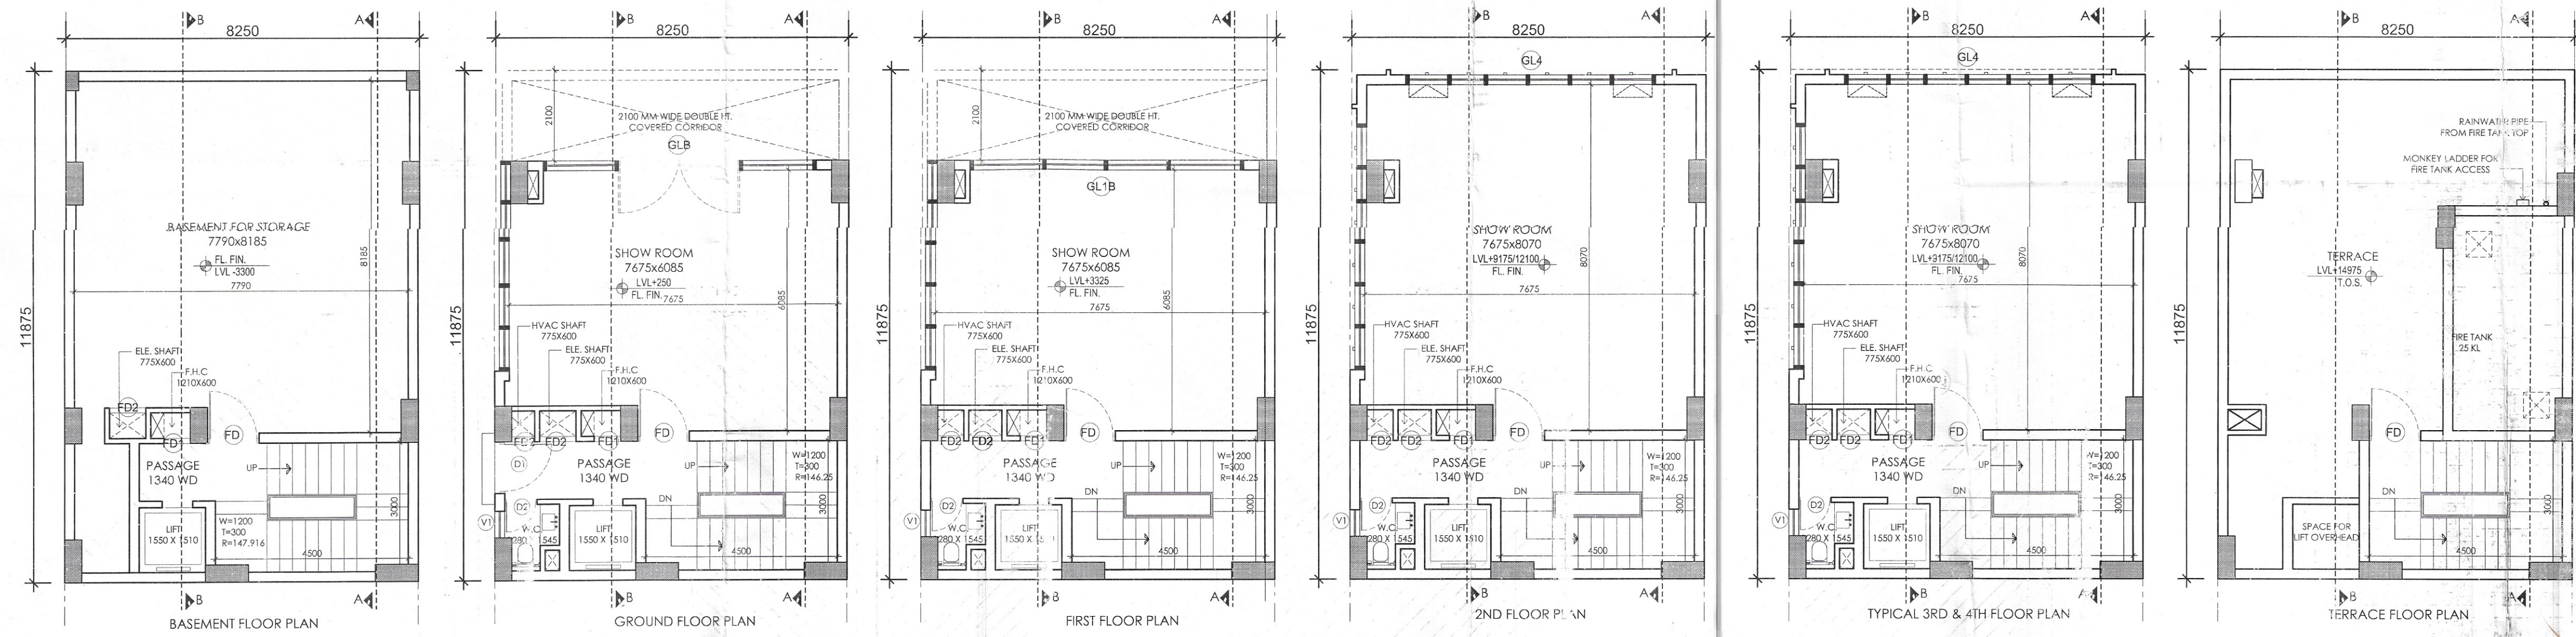

DRG. No.: DTC P 82-98 (XxY) Dated: - 18-05-22

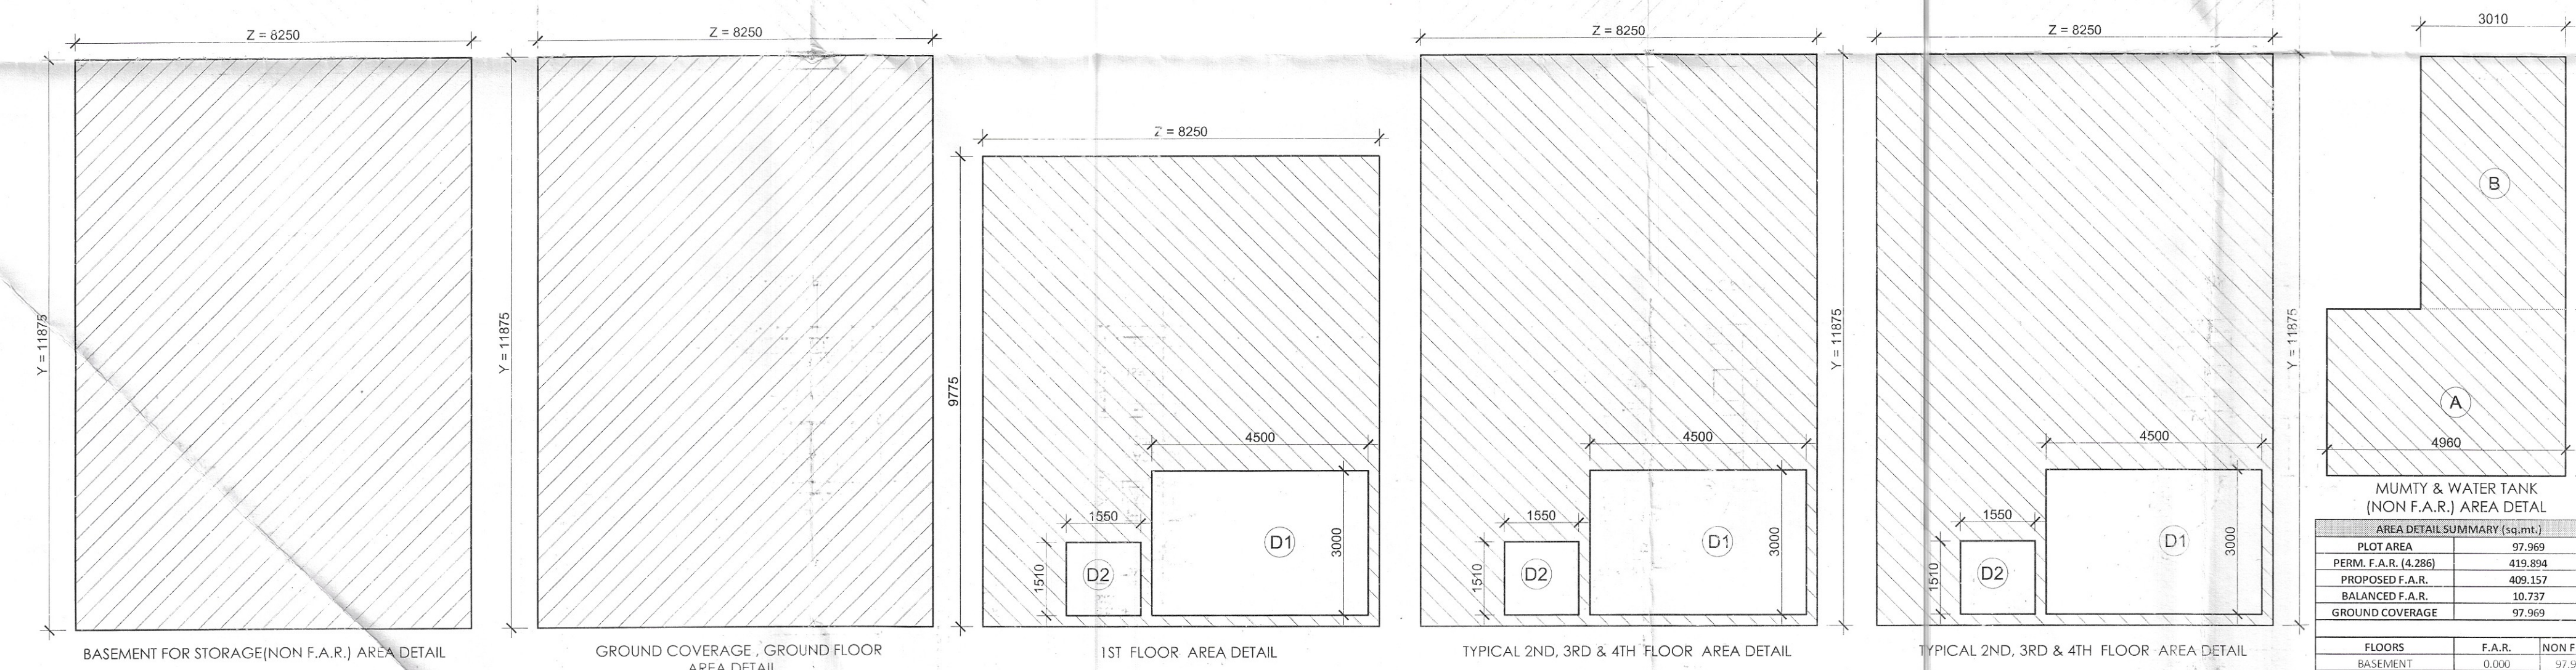


SCHEDULE OF OPENINGS				
S.NO.	TYPE	SIZE	SL	LL
1.	D1	1200X2100	00	2100
2.	D1A	1200X2100	00	2100
3.	D2	900X2100	00	2100
4.	D3	750X2100	00	2100
5.	FD	1200X2100	00	2100
6.	FD1	500X1200	00	2100
7.	FD2	750X1200	00	2100
8.	GLB	6870X2275	AS ELEVATION	
9.	GL1B	6870X1985	AS ELEVATION	
10.	GL4	6800X8100	AS ELEVATION	
11.	GL4A	AS PLANNED	AS ELEVATION	

GROUND COVERAGE & GROUND FLOOR F.A.R. DETAIL				
ITEM	WIDTH X LENGTH X FACTOR X NOS	AREA (SQMT)	PERM. F.A.R.	NON F.A.R.
Y-2	8,250 X 11,875 X 1 X 1	97,969	428.894	409.157
BUILT UP AREA TOTAL = (Y-2)				
TOTAL GROUND COVERAGE & GROUND FLOOR F.A.R. AREA				
TOTAL AREA				
Y-2	(DEDUCTION AREA) + F.A.R. AREA	64,803		
TOTAL FIRST FLOOR F.A.R. AREA				
TOTAL AREA				
Y-2	(DEDUCTION AREA) + F.A.R. AREA	82,128		

TYPICAL 2ND, 3RD & 4TH FLOOR AREA DETAIL - A-1				
ITEM	WIDTH X LENGTH X FACTOR X NOS	AREA (SQMT)	PERM. F.A.R.	NON F.A.R.
Y-2	8,250 X 11,875 X 1 X 1	97,969	428.894	409.157
BUILT UP AREA TOTAL = (Y-2)				
TOTAL GROUND COVERAGE & GROUND FLOOR F.A.R. AREA				
TOTAL AREA				
Y-2	(DEDUCTION AREA) + F.A.R. AREA	64,803		
TOTAL FIRST FLOOR F.A.R. AREA				
TOTAL AREA				
Y-2	(DEDUCTION AREA) + F.A.R. AREA	82,128		

MUMTY & WATER TANK (NON F.A.R.) AREA DETAIL				
ITEM	WIDTH X LENGTH X FACTOR X NOS	AREA (SQMT)	PERM. F.A.R.	NON F.A.R.
Y-2	8,250 X 11,875 X 1 X 1	97,969	428.894	409.157
BUILT UP AREA TOTAL = (Y-2)				
TOTAL GROUND COVERAGE & GROUND FLOOR F.A.R. AREA				
TOTAL AREA				
Y-2	(DEDUCTION AREA) + F.A.R. AREA	64,803		
TOTAL FIRST FLOOR F.A.R. AREA				
TOTAL AREA				
Y-2	(DEDUCTION AREA) + F.A.R. AREA	82,128		

MUMTY & WATER TANK (NON F.A.R.) AREA DETAIL - A-1				
ITEM	WIDTH X LENGTH X FACTOR X NOS	AREA (SQMT)	PERM. F.A.R.	NON F.A.R.
Y-2	8,250 X 11,875 X 1 X 1	97,969	428.894	409.157
BUILT UP AREA TOTAL = (Y-2)				
TOTAL GROUND COVERAGE & GROUND FLOOR F.A.R. AREA				
TOTAL AREA				
Y-2	(DEDUCTION AREA) + F.A.R. AREA	64,803		
TOTAL FIRST FLOOR F.A.R. AREA				
TOTAL AREA				
Y-2	(DEDUCTION AREA) + F.A.R. AREA	82,128		

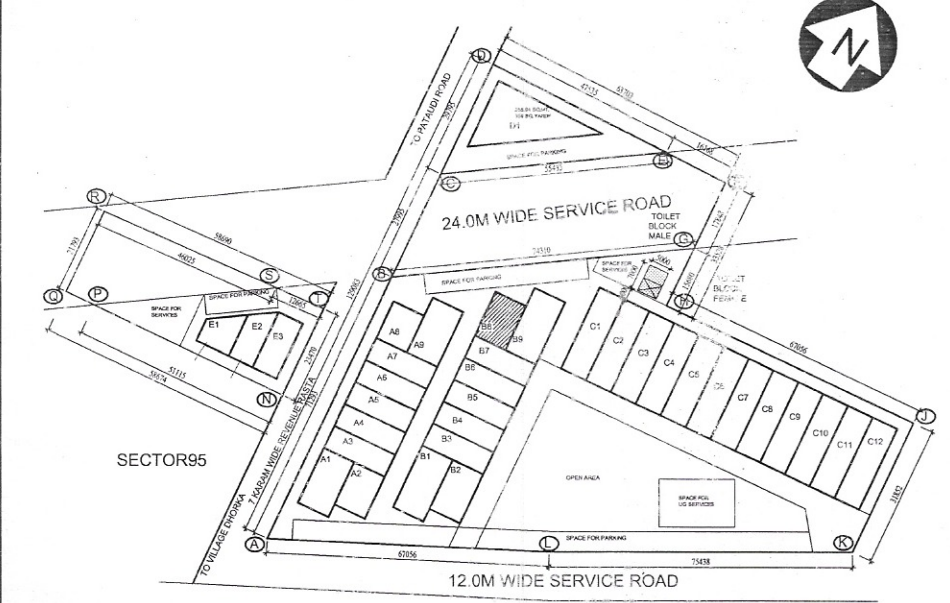

KEY PLAN
BLOCK-B _ PLOT NO.B08

PRINCIPAL ARCHITECT:

ACPL

ACPL Design Ltd

CLIENT:
GLS INFRAPROJECTS PVT. LTD.

PROJECT:-
PLOTTED COMMERCIAL COLONY ON AN AREA MEASURING 2.95625 ACRES IN THE REVENUE ESTATE OF VILLAGE DHORKA, SECTOR-95, DISTT GURUGRAM, HARYANA

For GLS Infraprojects Pvt. Ltd.

Authorised Signatory
AUTH. SIGN.

DRAWING TITLE:
BLOCK-B _ PLOT OF (8.25x11.875) 97.969 SQMT, PLOT NO.B08
FLOOR PLANS

DRAWING NO. B-106 SCALE: 1 : 100

HARBAKSH GILL
ARCHITECT
CA/86/10195
ARCHITECT'S SIGN.