



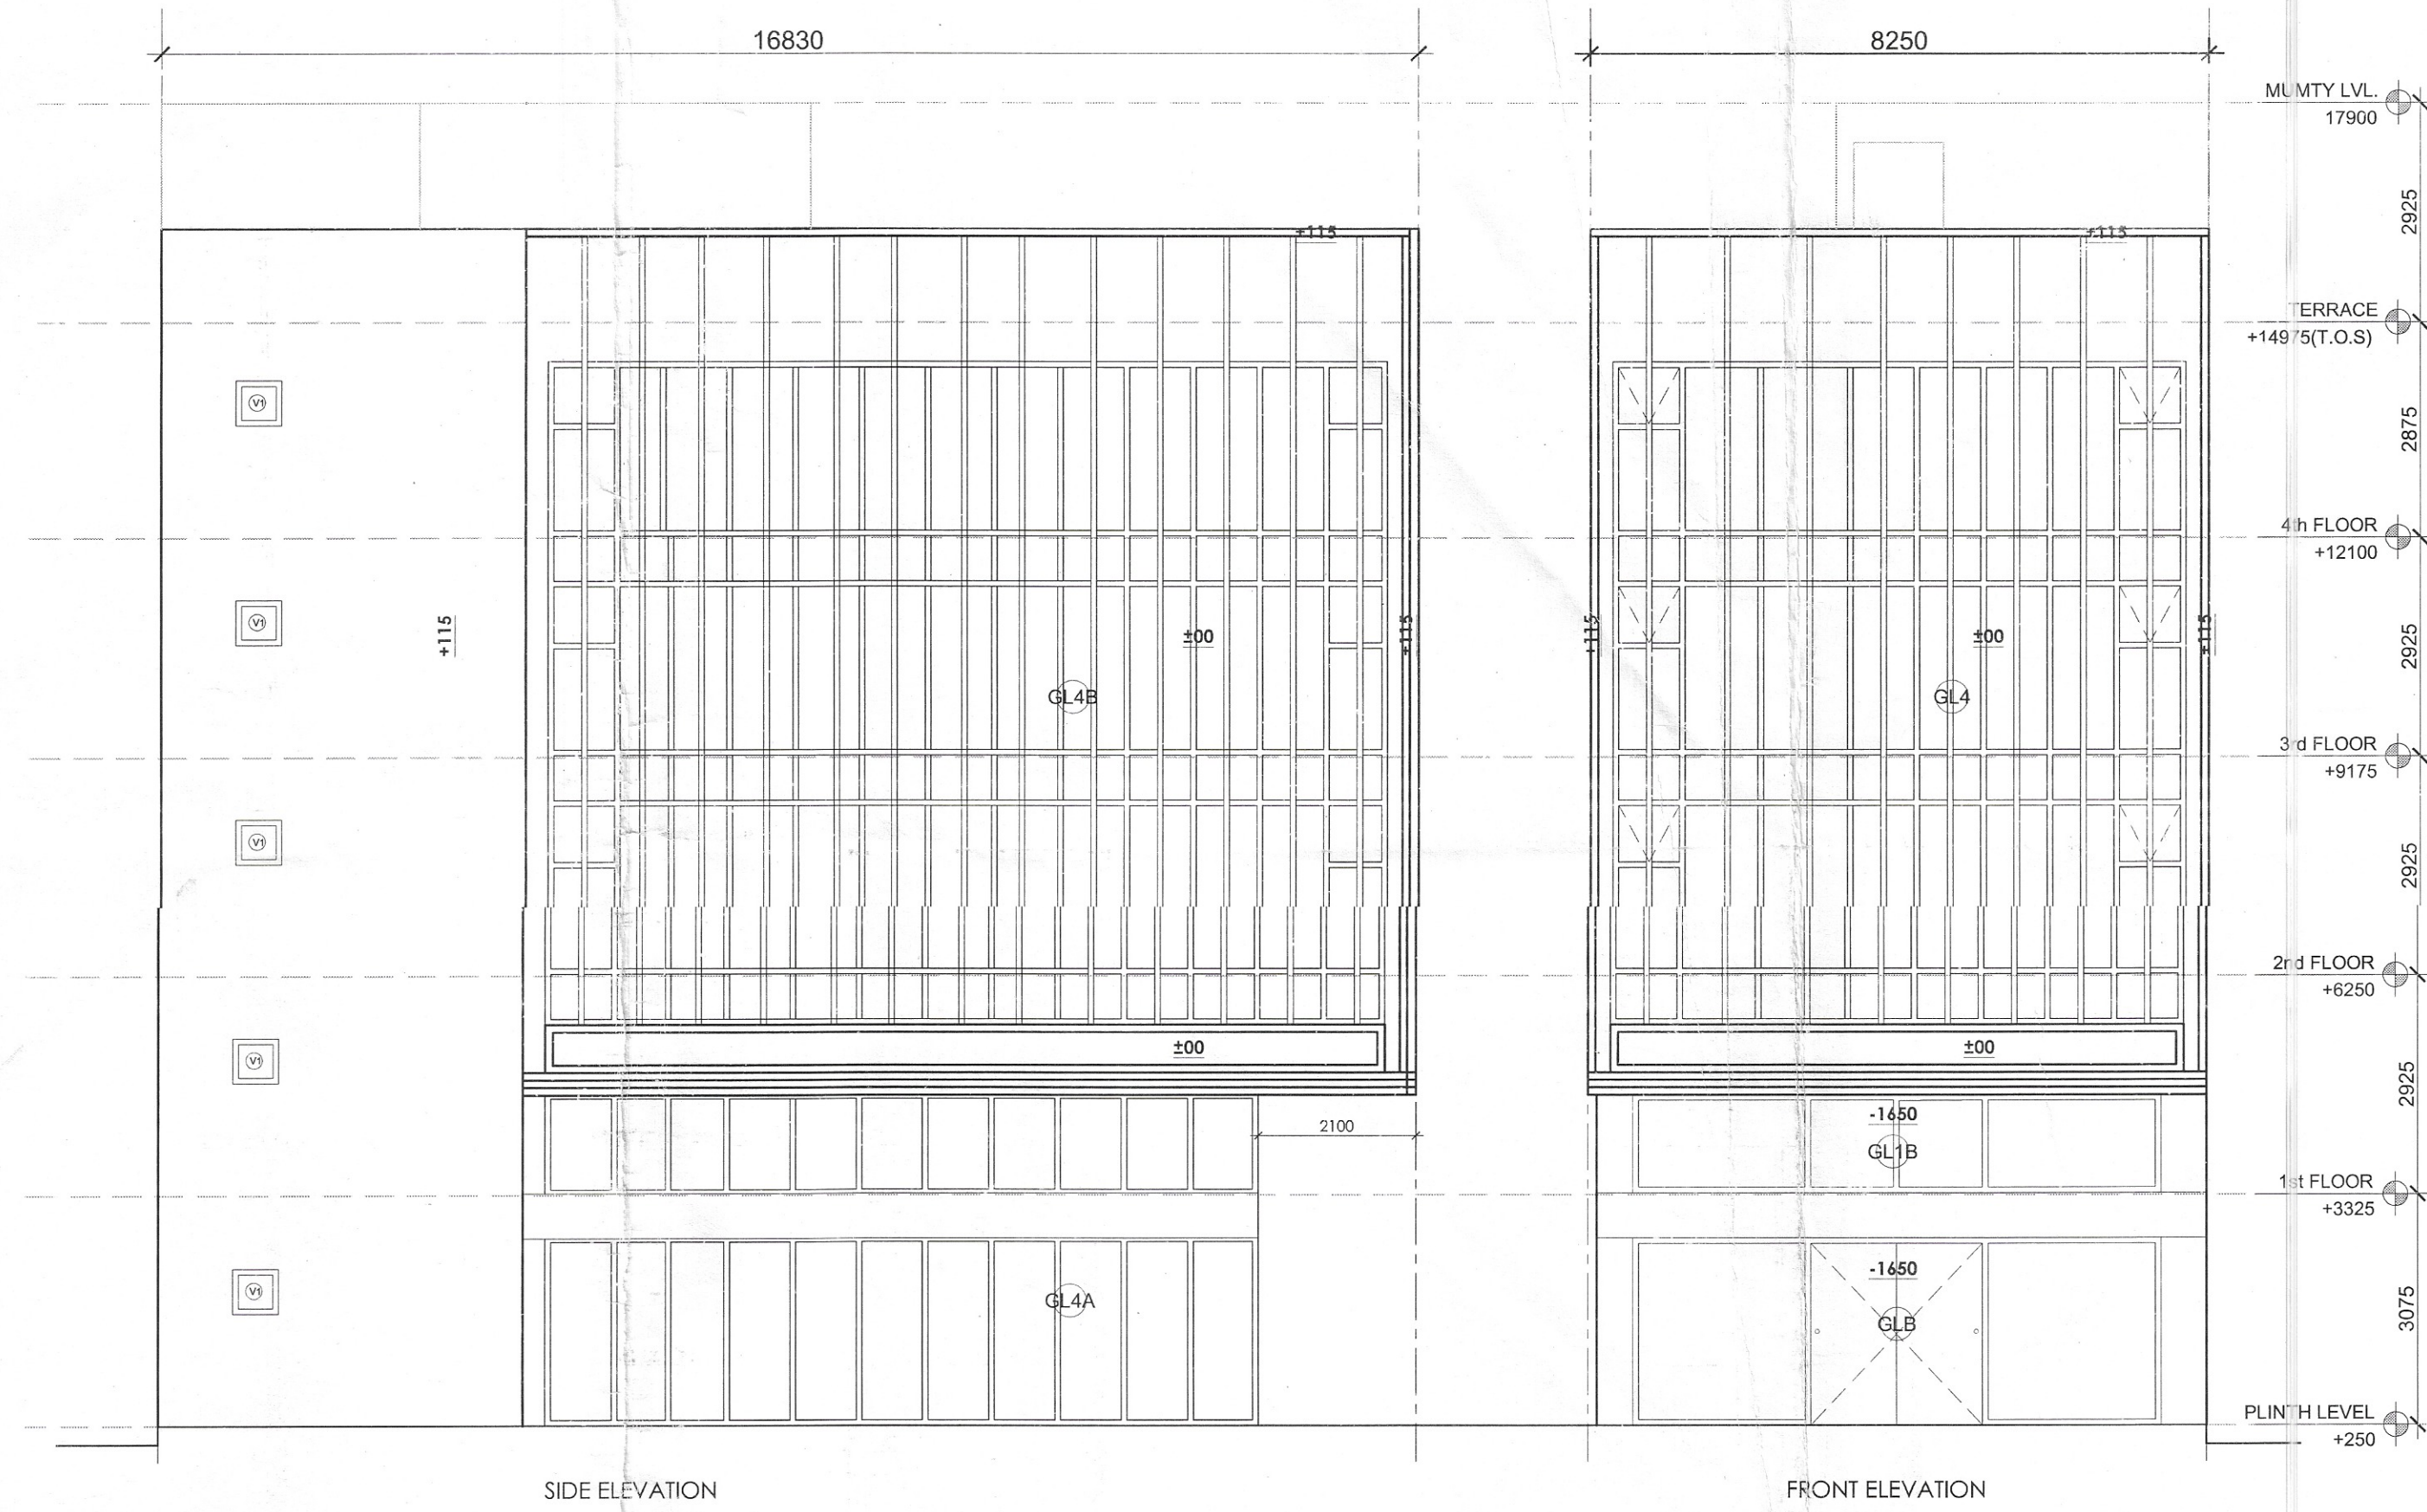


SIDE ELEVATION


FRONT ELEVATION

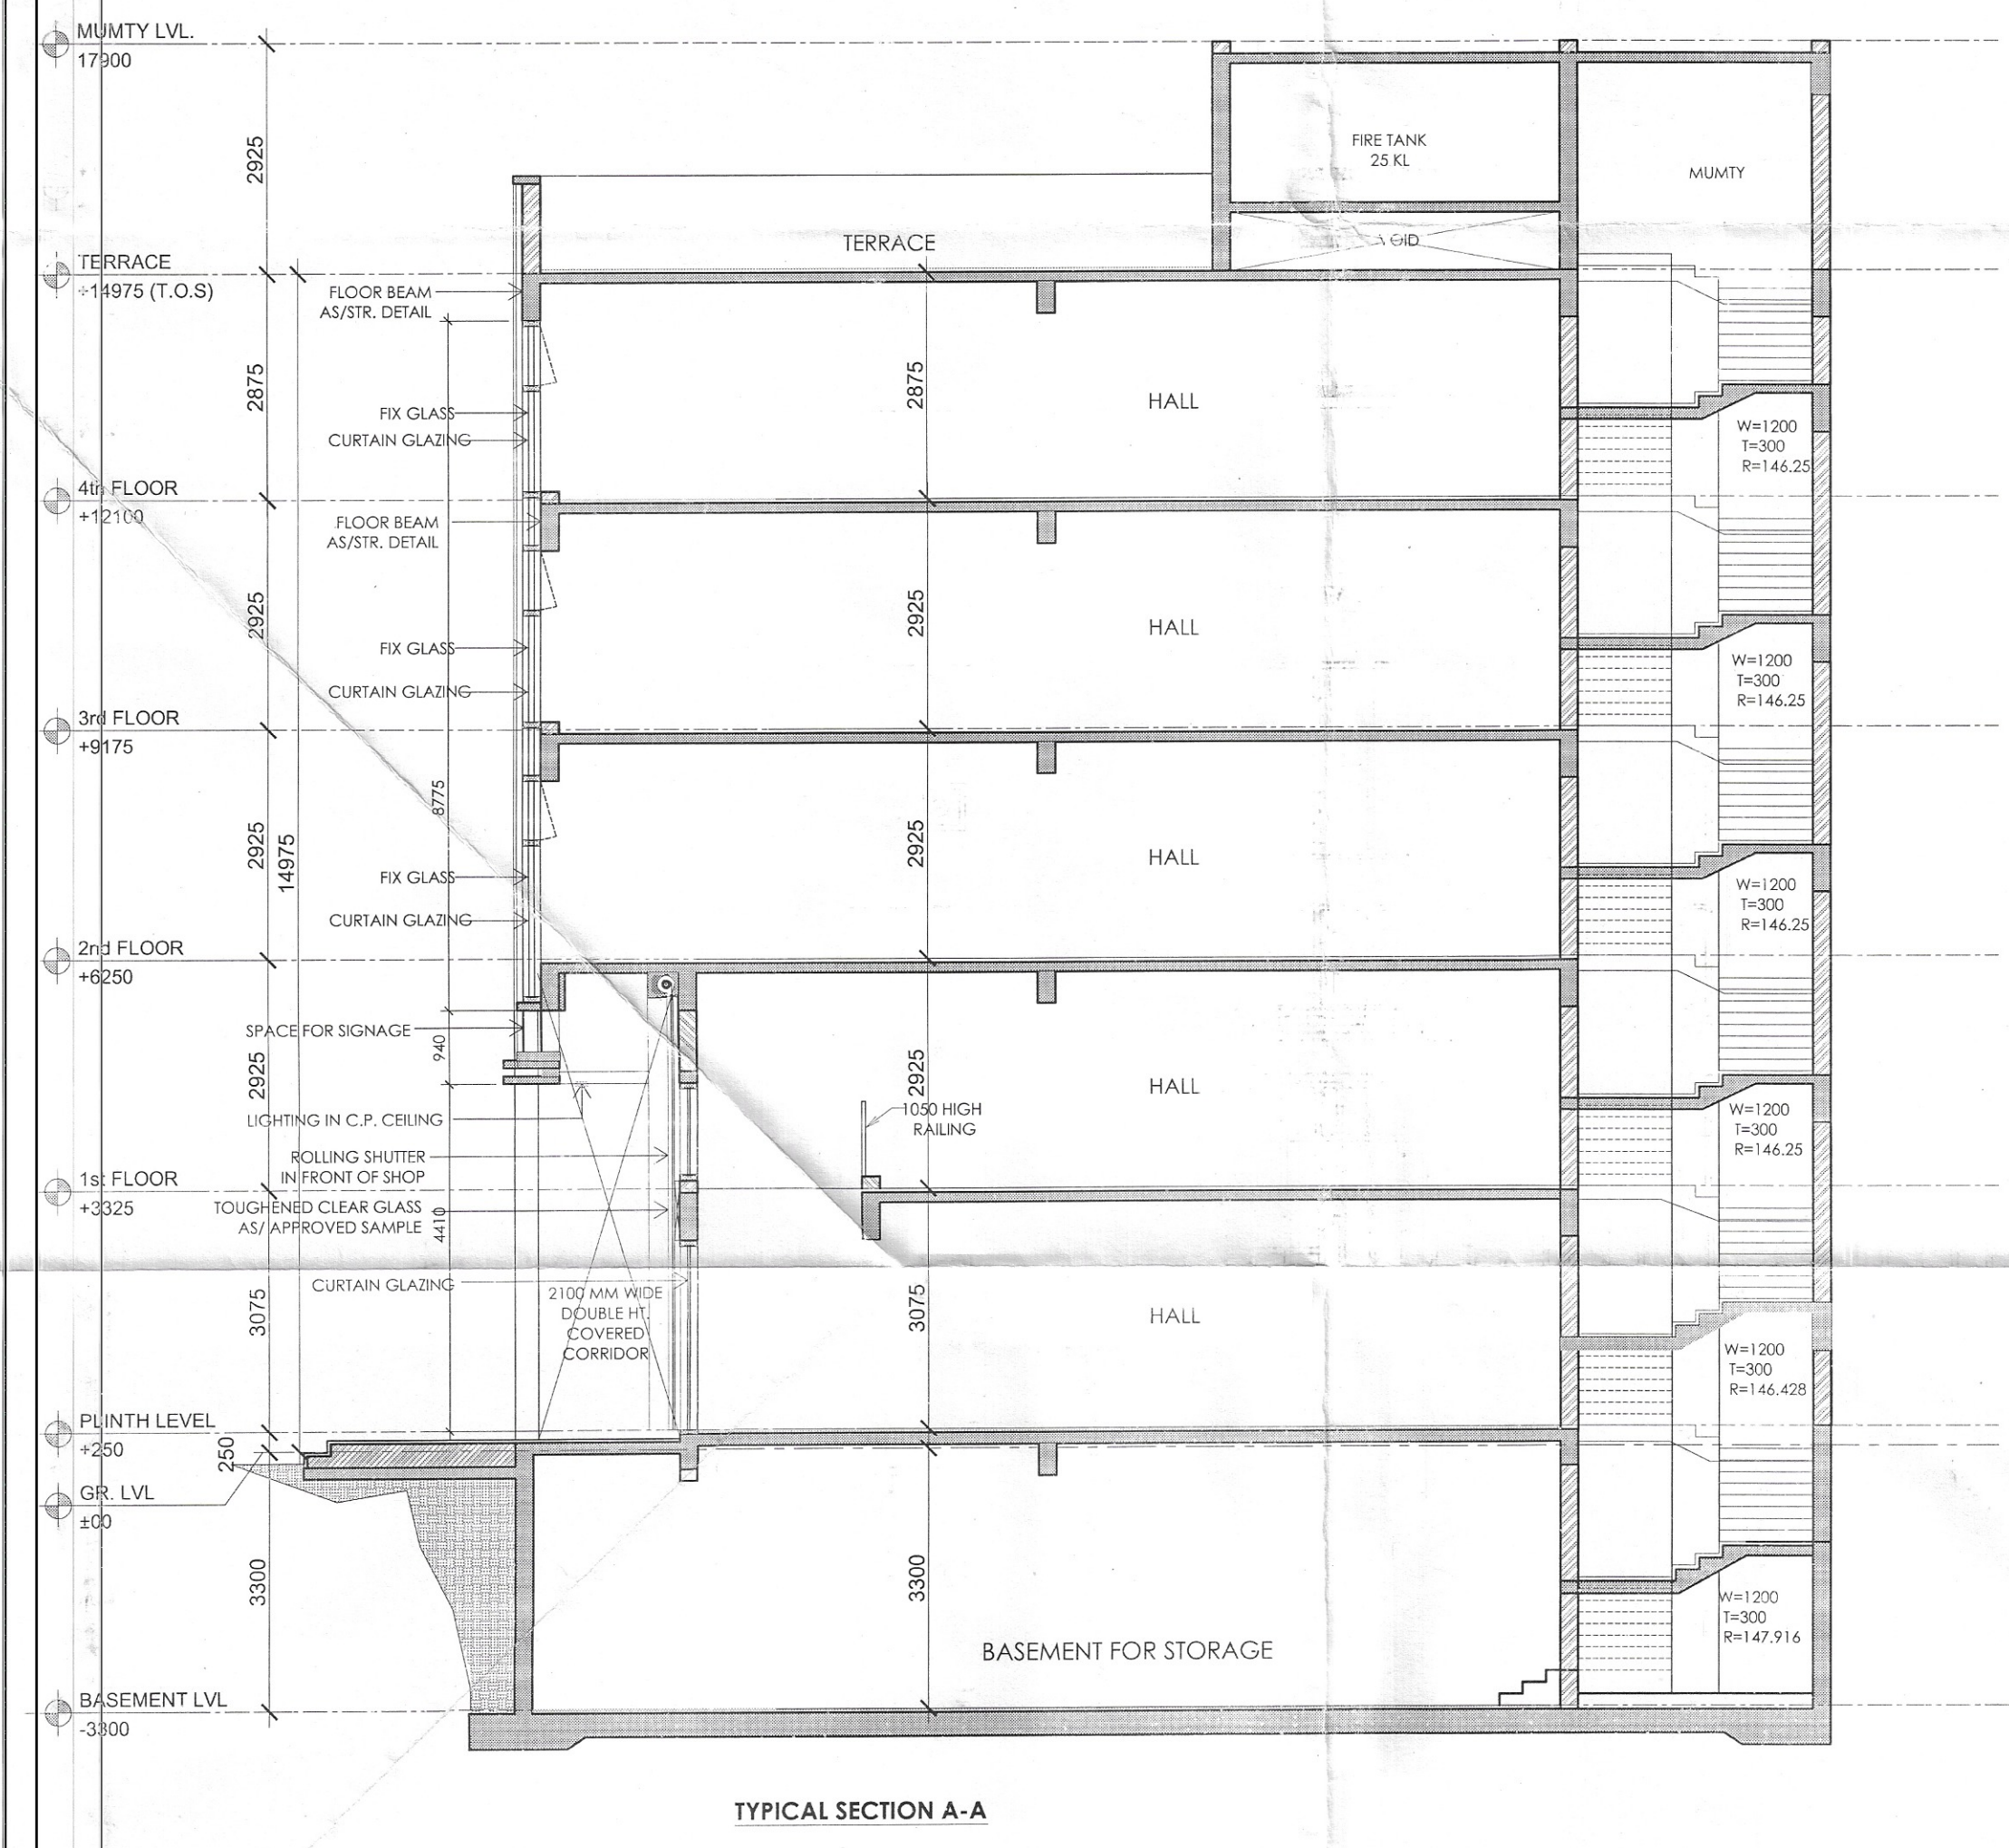

TYPICAL SECTION A-A

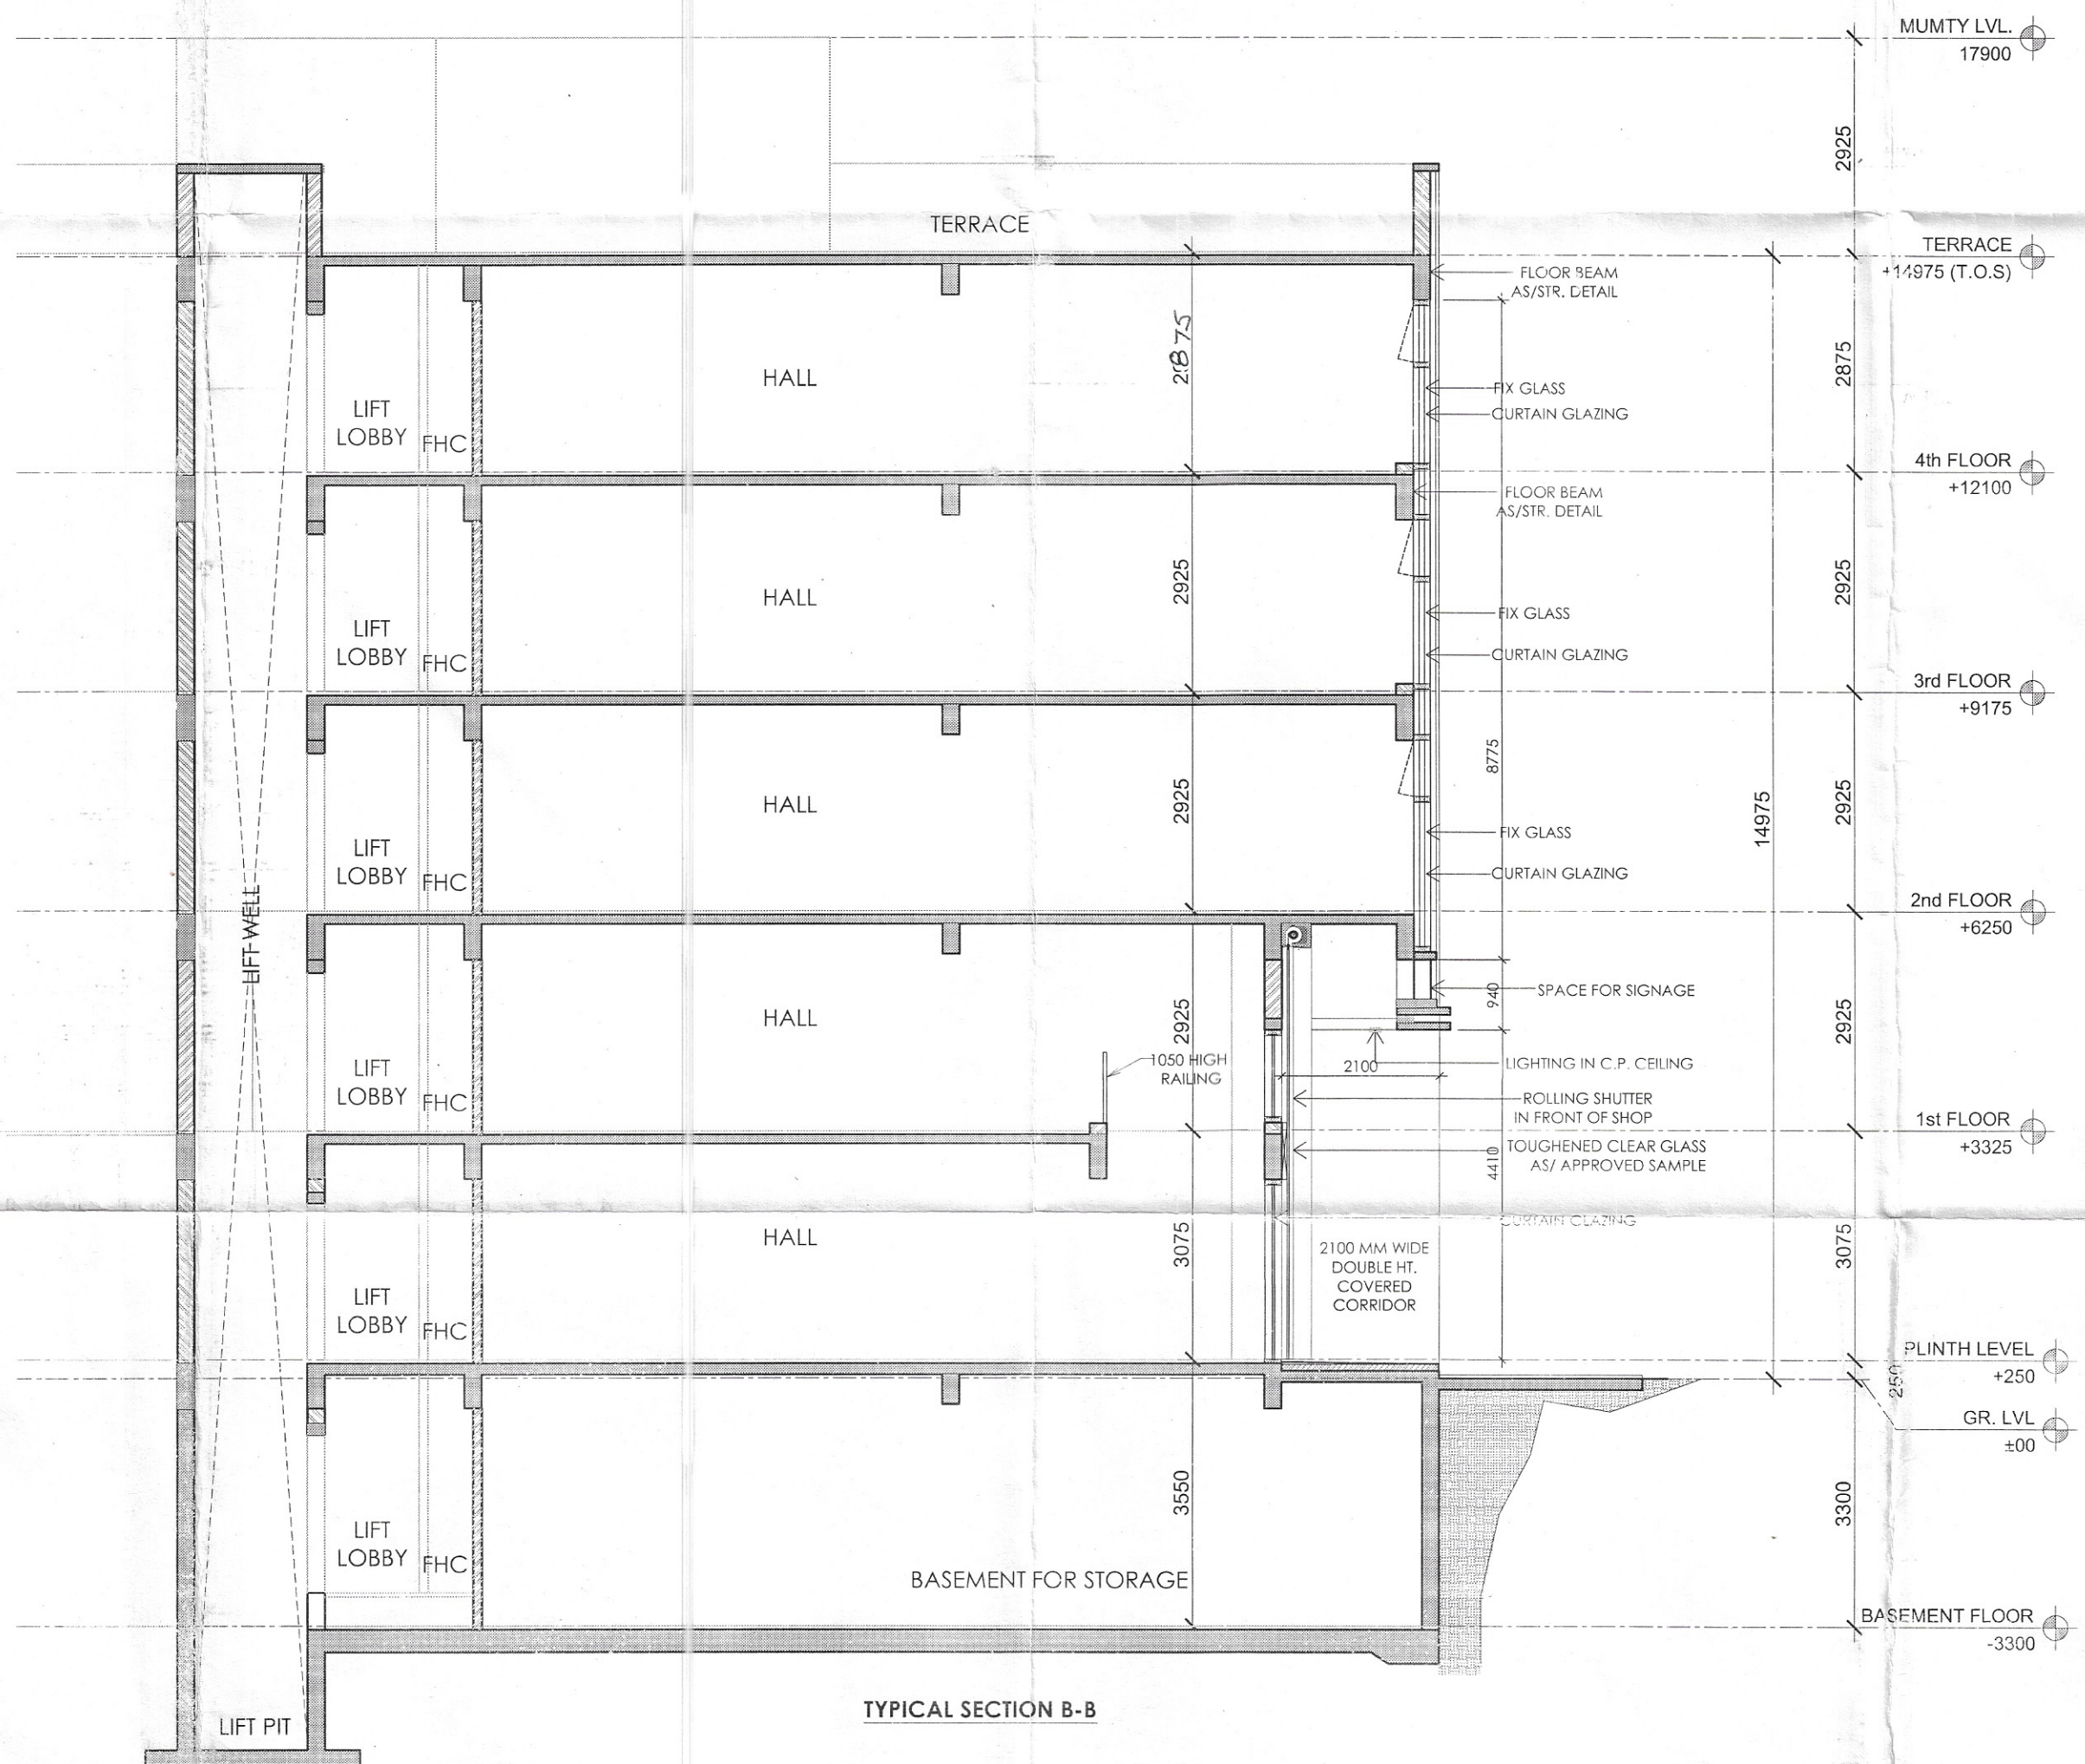

TYPICAL SECTION B-B

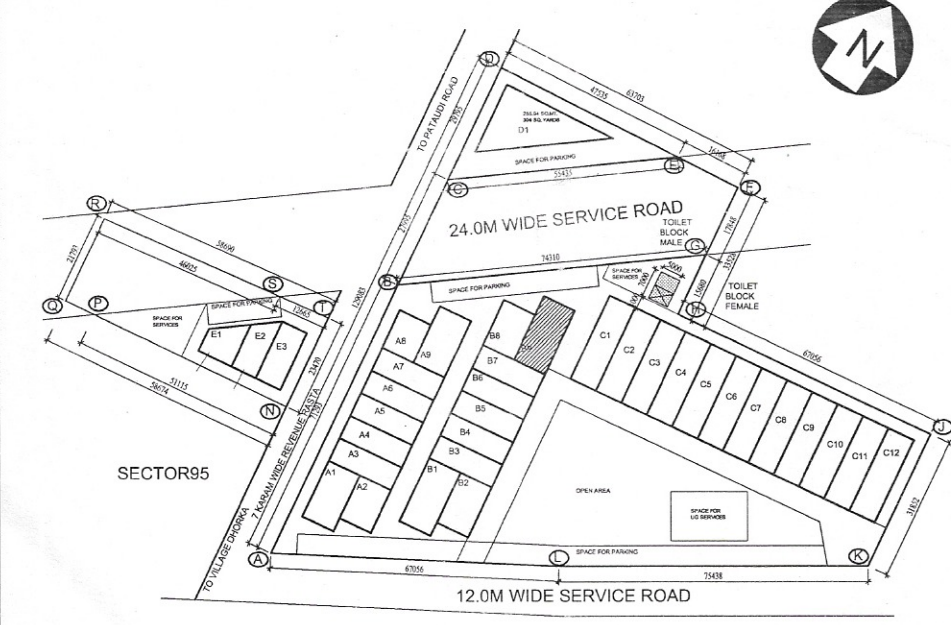

KEY PLAN
BLOCK-B _ PLOT NO.B09

PRINCIPAL ARCHITECT:

ACPL ISO 9001:2015
Architecture Management Planning

CLIENT:-
GLS INFRAPROJECTS PVT. LTD.

PROJECT:-
PLOTTED COMMERCIAL COLONY ON AN AREA MEASURING 2.95625 ACRES IN THE REVENUE ESTATE OF VILLAGE DHORKA, SECTOR-95, DISTT. GURUGRAM, HARYANA

For GLS Infraprojects Pvt. Ltd.
Authorised Signatory

AUTH. SIGN. ARCHITECT'S SIGN.

DRAWING TITLE:
BLOCK-B _ PLOT OF (8.25x16.830) 138.848 SQMT, PLOT NO.B09
ELEVATIONS & SECTIONS

DRAWING NO. B-107.01 SCALE: 1 : 100

HARBAKSH GILL
ARCHITECT
CA/86/10195

Sanjay Narang
ATP (HO)
(DINESH KUMAR)
SD(HQ)

Hitesh Sharma
STP(M/HQ)
(P. B. SINGH)
CTD(HR)

(K. MAKRAND PANDURANG, IAS)
DTC(HR)

DRG. NO:- DTCP 8298 (Xxviii) Date:- 10-05-22