



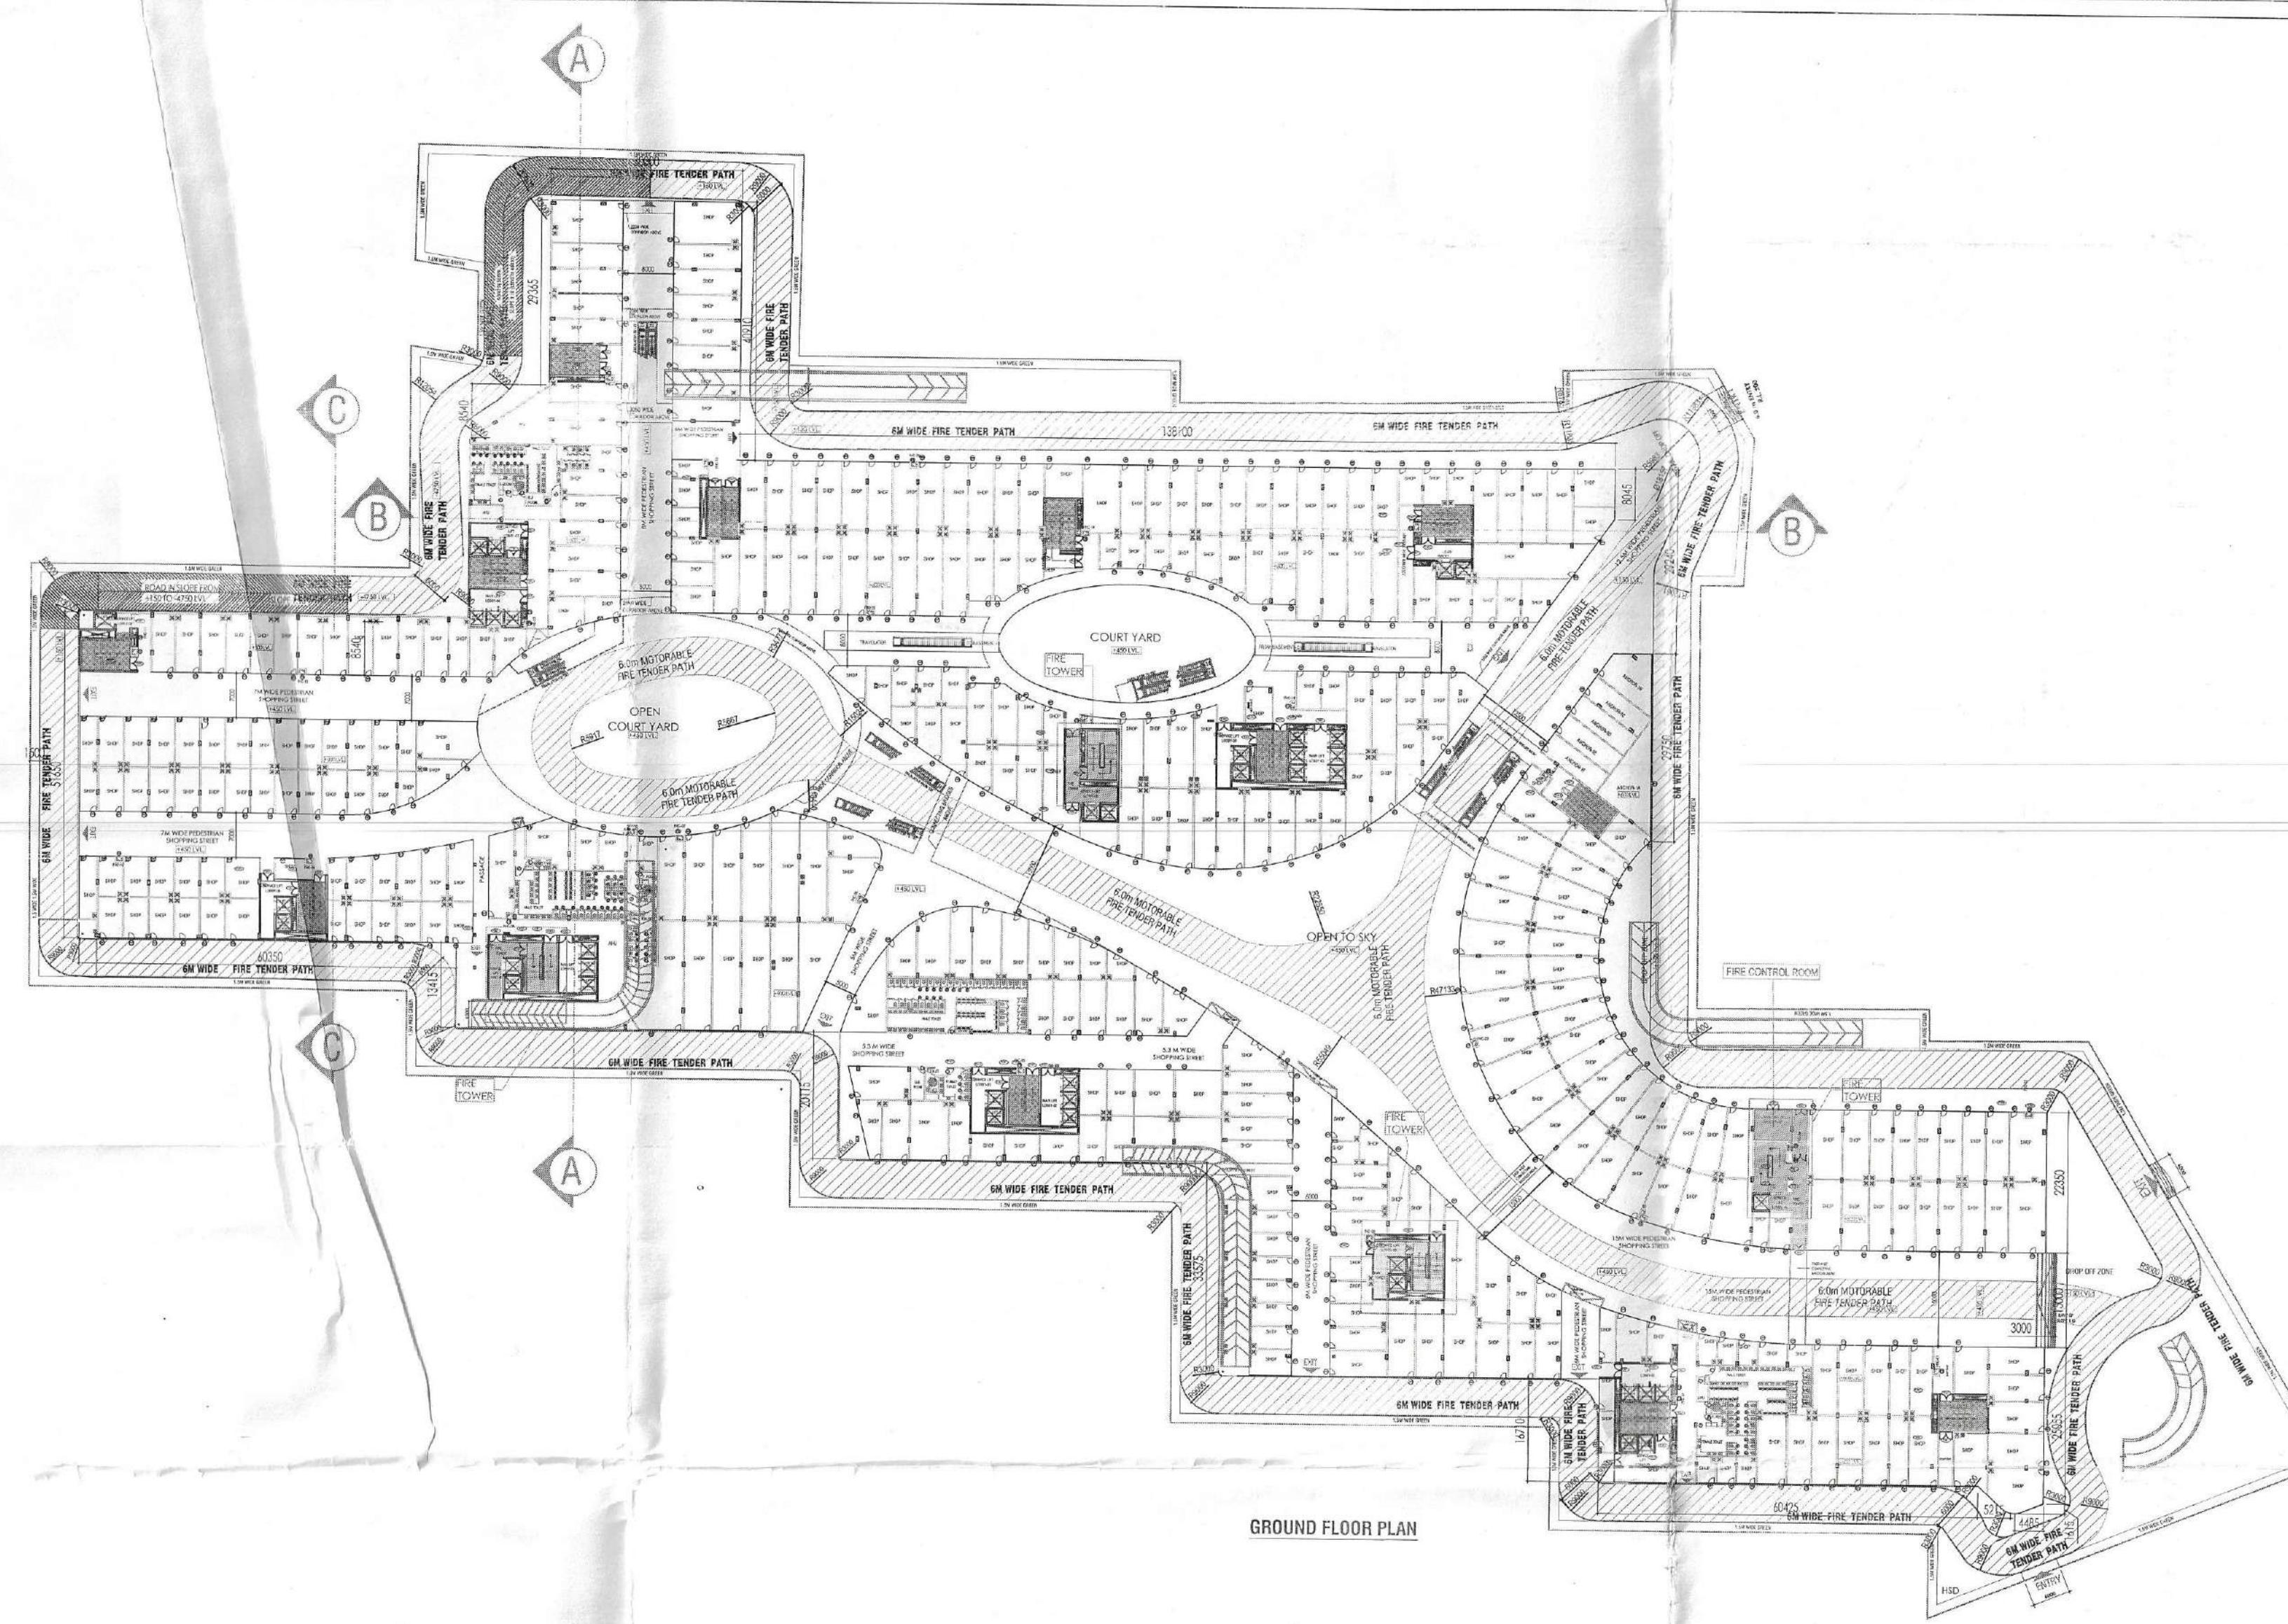


GROUND FLOOR PLAN

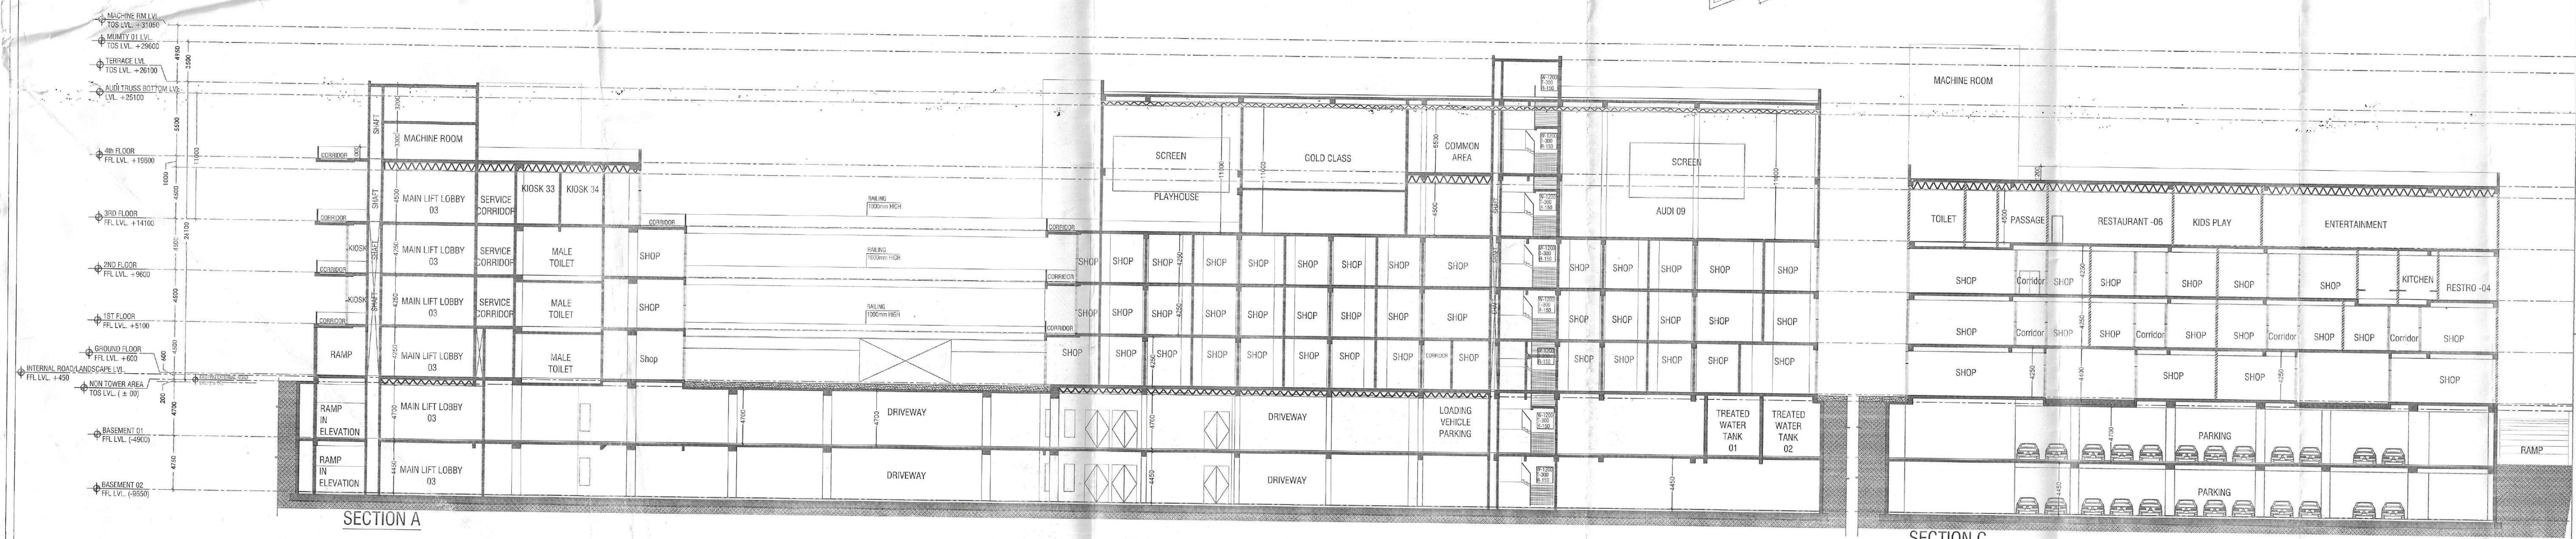

SECTION A

SECTION C

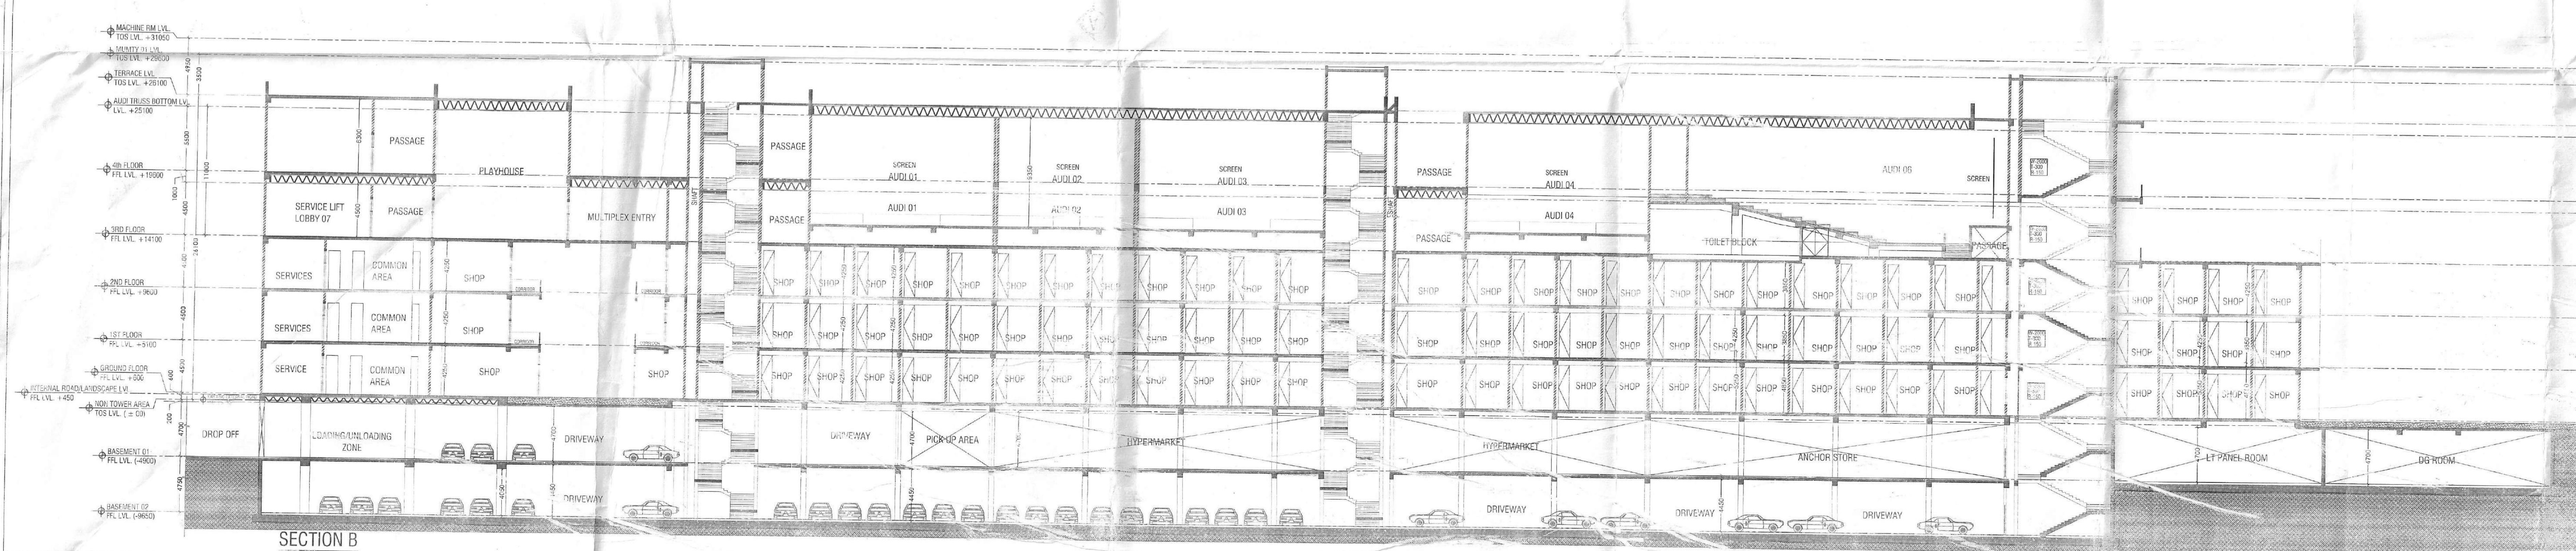

SECTION B

PROJECT
REVISED BUILDING PLAN OF
COMMERCIAL COLONY MEASURING
10.4375 ACRES (LICENCE NO.56 OF 2013
DATED 10.07.2013) IN SECTOR -88,
GURUGRAM MANESAR URBAN COMPLEX
BEING DEVELOPED BY AMB INFRABUILD
PVT. LTD.

ACPL
ACPL Design Ltd
ISO 9001:2015
100, Sector 138, Gurgaon, Haryana
122001
Tel: 0124 4555555
Fax: 0124 4555555
E: info@acpldesign.com

DRAWING TITLE: SECTION
SCALE: 1:200
DRAWING NO: 15

OWNER'S SIGNATURE:
ARCHITECT'S SIGNATURE:

This is a "PROVISIONAL BUILDING PLAN"
approved only for the purpose of inviting
objections from the general public.

LINE: 22
DATE: 10/07/2013
P.A. A.T.P.
DOT: 10/07/2013
Mansar
B.P.A.C.