


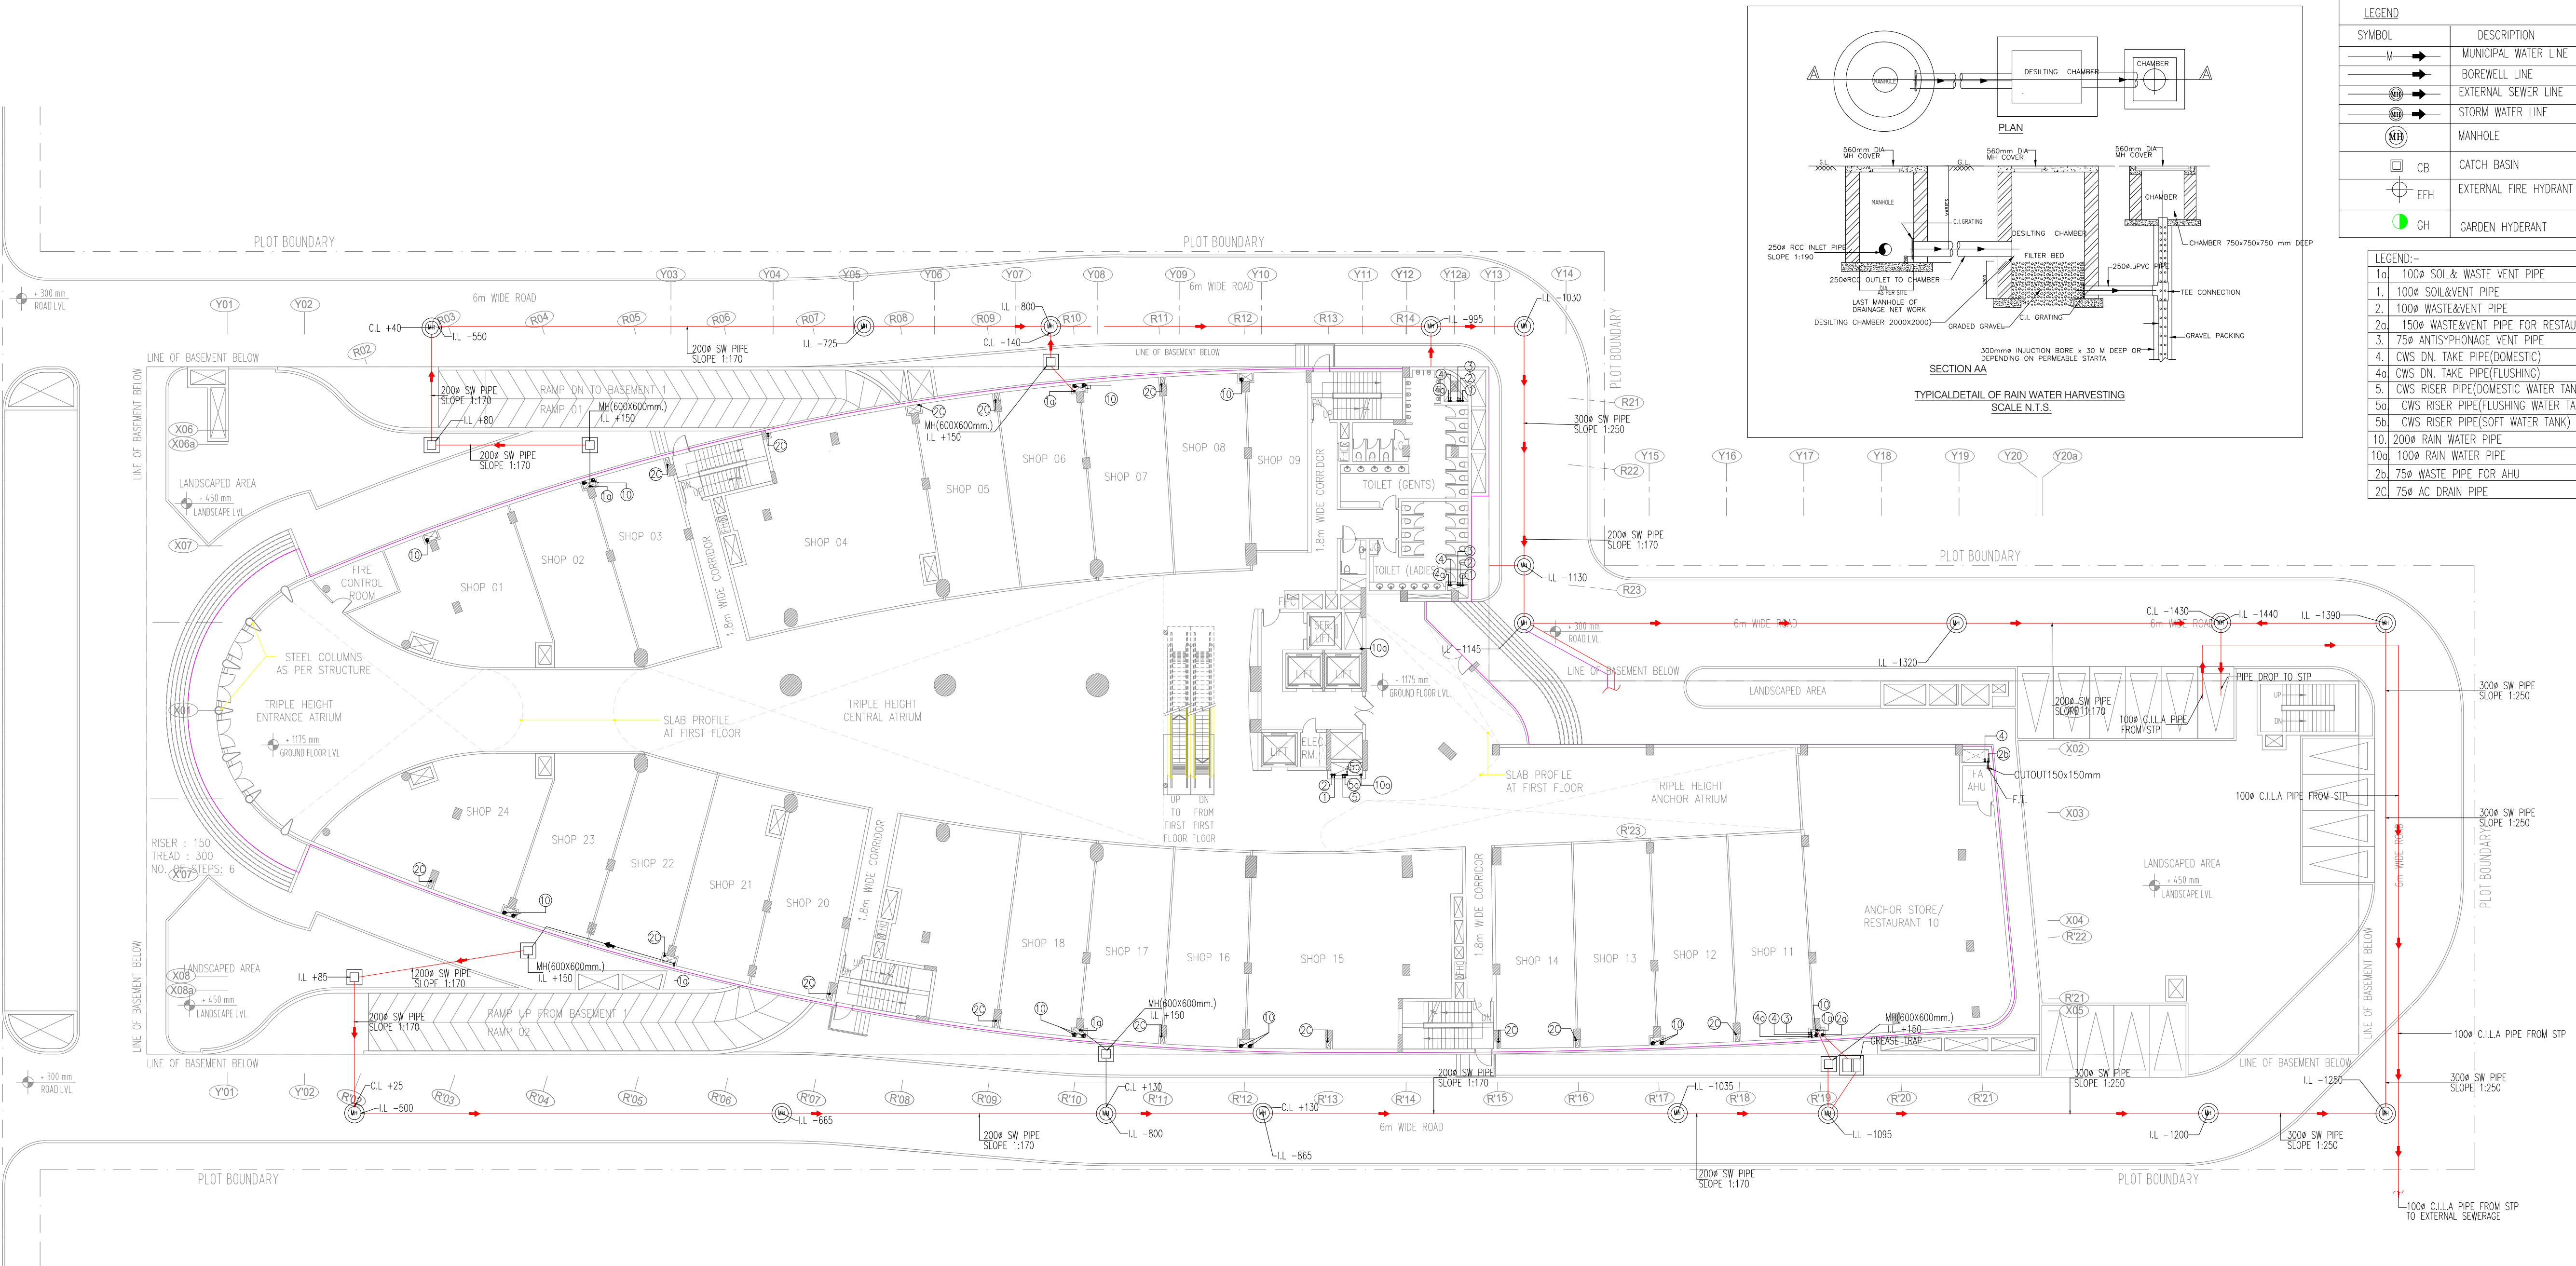

LEGEND	
SYMBOL	DESCRIPTION
	MUNICIPAL WATER LINE
	BOREWELL LINE
	EXTERNAL SEWER LINE
	STORM WATER LINE
	MANHOLE
	CATCH BASIN
	EXTERNAL FIRE HYDRANT
	GARDEN HYDRANT

LEGEND:-	
1a	100ø SOIL & WASTE VENT PIPE
1	100ø SOIL & VENT PIPE
2	100ø WASTE & VENT PIPE
2a	150ø WASTE & VENT PIPE FOR RESTAURANT
3	75ø ANTISIPHONAGE VENT PIPE
4	CWS DN. TAKE PIPE (DOMESTIC)
4a	CWS DN. TAKE PIPE (FLUSHING)
5	CWS RISER PIPE (DOMESTIC WATER TANK)
5a	CWS RISER PIPE (FLUSHING WATER TANK)
5b	CWS RISER PIPE (SOFT WATER TANK)
10	200ø RAIN WATER PIPE
10a	100ø RAIN WATER PIPE
2b	75ø WASTE PIPE FOR AHU
2C	75ø AC DRAIN PIPE

REVISIONS

NO.	DATE	REVISION
01	20-04-10	ISSUED
02	25-06-10	REVISED
03	25-06-10	REVISED
DESIGN PLUS

148 - D. CHOLA INDUSTRIAL ESTATE PHASE - II,
NEEDU GUDA-110020, INDIA.
P.O. BOX 111 41013004, 41013005, 30000023, 30000024
FAX: 00-91-11-25642171, EMAIL: info@designplusarch.com

DESIGN PLUS ARCHITECTS

ANNUAL PROMOTERS & BUILDERS

PROJECT TITLE: CENTRA ONE

SECTOR: B1

KEY PLAN

DRAWING TITLE: SITE PLAN SEWERAGE LAYOUT

SCALE: 1:150

DATE: 30-04-10

REVISION: R2