



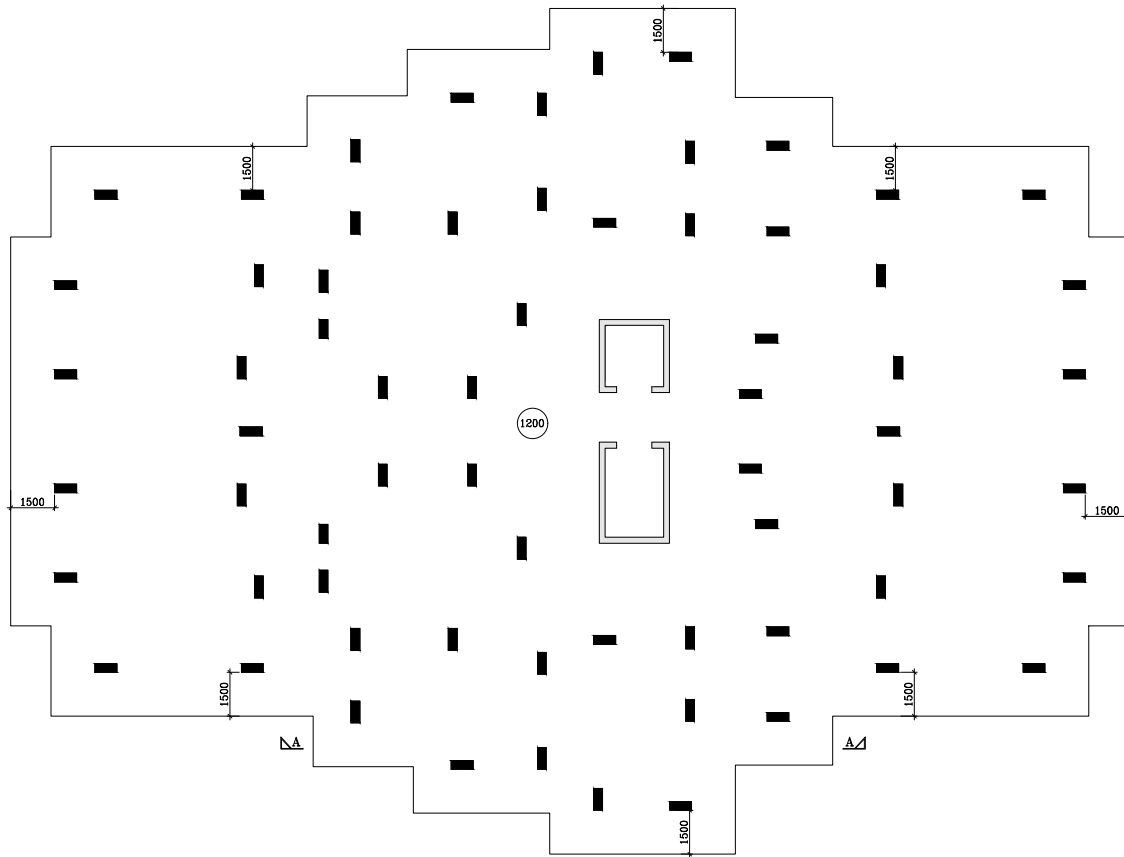

RAFT FOUNDATION PLAN  
TOWER F & K ( S+ 13)

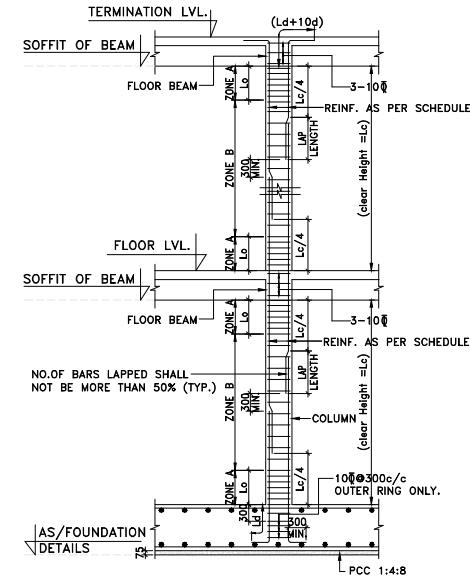

TYP. COLUMN TIES SPACING

- \* ZONE A - AS/COLUMN SCHEDULE  
\* ZONE B - AS/COLUMN SCHEDULE  
\* IN LAP PORTION STIRRUPS SPACING SHALL BE 150mm c/c (MAXIMUM)  
FOR 32# MAIN BARS - MIN. TIES DIA SHALL BE 8#  
Lo. SHALL BE GREATER OF  
(a)  $L_c/6$   
(b) 450 mm MIN.

SUBMISSION DRAWING  
(STRUCTURE)

COPY RIGHT: THIS DRAWING IS THE COPYRIGHT OF THE CONSULTANT AND MAY BE USED OR REPRODUCED ONLY WITH HIS WRITTEN PERMISSION.

GENERAL NOTES:-

- ALL DIMENSIONS ARE IN MM.
- DO NOT SCALE ANY DIMENSION.
- GENERAL NOTES SHALL ALSO BE READ IN CONJUNCTION WITH THIS DRAWING.
- FOR REINFORCEMENT P: 500 SHALL BE USED CONFORMING TO IS : 1786 (LATEST REVISION).
- FOR R.C.C. WORK USE MIX M25 CONFORMING TO IS 456 : 2000 OR AS SPECIFIED IN RESPECTIVE DNG.
- PROVIDE 75 MM LEAN CONC OF MIX 1:4:8 (1 CEMENT:4 COARSE SAND: 8 GRADED STONE AGGREGATE OF 40 MM NOMINAL SIZE) BELOW ALL RCC FOUNDATION/STITCH SLAB.
- FOR LOCATION OF LIFT PIT, SUMP AND DRAINS, REFER RELEVANT ARCHITECTURAL/SERVICES DRAWINGS.
- LOCATION OF RETAINING WALL SHALL BE CONFIRMED WITH THE RELEVANT ARCHITECTURAL DRAWINGS.
- THE CLEAR COVER TO THE REINFORCEMENT SHALL BE AS FOLLOWS:-  
(a) FOUNDATION : 60 MM  
(b) RETAINING WALL : 30 MM  
(c) COLUMN : 40 MM
- INDICATES TOP BARS  
----- INDICATES BOTTOM BARS
- ALL THE DIMENSIONS GIVEN IN THIS DRAWING SHALL MATCH WITH THE FOUNDATION PLAN. DISCREPANCY IF ANY SHALL BE BROUGHT TO THE NOTICE OF CONSULTANT.

**MUSABUR REHMAN**  
B. Tech. (Civil Engg.),  
M. Tech. (E.Q. Engg.)  
M-19/7, Jamia Nagar, ND-25

*Musabur*

| REVISION            | DESCRIPTION           | DATE                    |
|---------------------|-----------------------|-------------------------|
| FOR SUBMISSION ONLY |                       | 25.01.2022              |
| PURPOSE OF DRAWING  | GOOD FOR CONSTRUCTION | TENDER INFORMATION ONLY |
| PROOF CHECKING      | APPROVAL ONLY         | SUBMISSION              |

CLIENT  
MEGA INFRA TECH PVT. LTD.  
PROJECT

AFFORDABLE GROUP HOUSING COLONY FOR AN AREA MEASURING 9.0625 ACRES (LICENCE NO.28 OF 2020) IN SECTOR-95B, GURUGRAM MANESAR URBAN COMPLEX

ARCHITECTS




ADDRESS : K-47, KAILASH COLONY,  
NEW DELHI-110048,  
PHONE NO.: 011-46556600

TITLE  
STRUCTURE DRAWING  
TOWER - F & K (S+13)

DRAWING NO.  
JADFI/SEC-95B/F&K

| SCALE      | DRAWN BY:         | PROJECT CODE |
|------------|-------------------|--------------|
| 1:100      | SCAMLESH          |              |
| SHEET SIZE | DESIGNED BY:      | 2022/JA      |
| A1         | N.J.              | MISC         |
| DATE       | CHKD BY:          | REV.NO.      |
| 25.01.2022 | N.J.              |              |
|            | FILE LOCATION:    | Ro           |
|            | JADFI/SEC-95B/F&K |              |

STRUCTURAL CONSULTANT:-  
**JAITLY ASSOCIATES**  
E-60, 2ND FLOOR, MASHTI MOTH GREATER KAILASH III  
NEW DELHI-110048  
TEL: 011-49595877  
E-mail: njaitly49@gmail.com

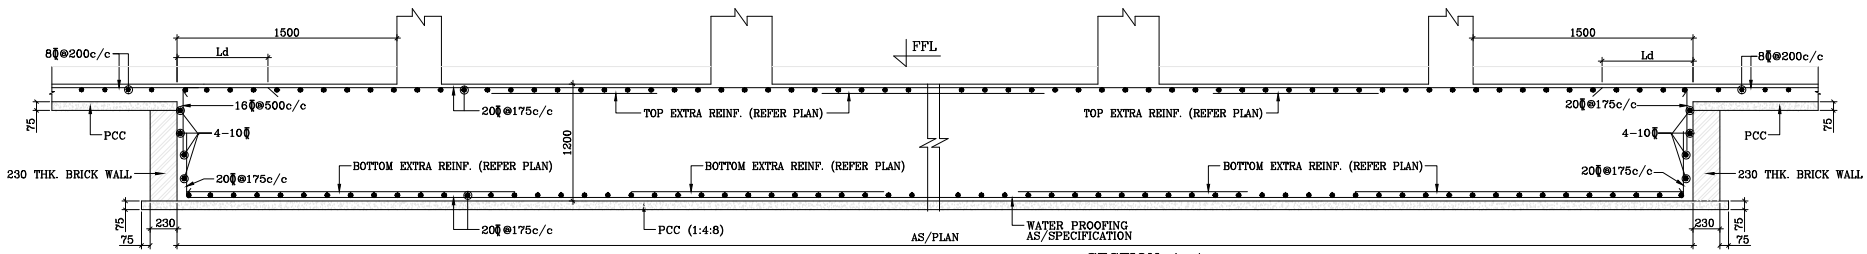

SECTION A-A