



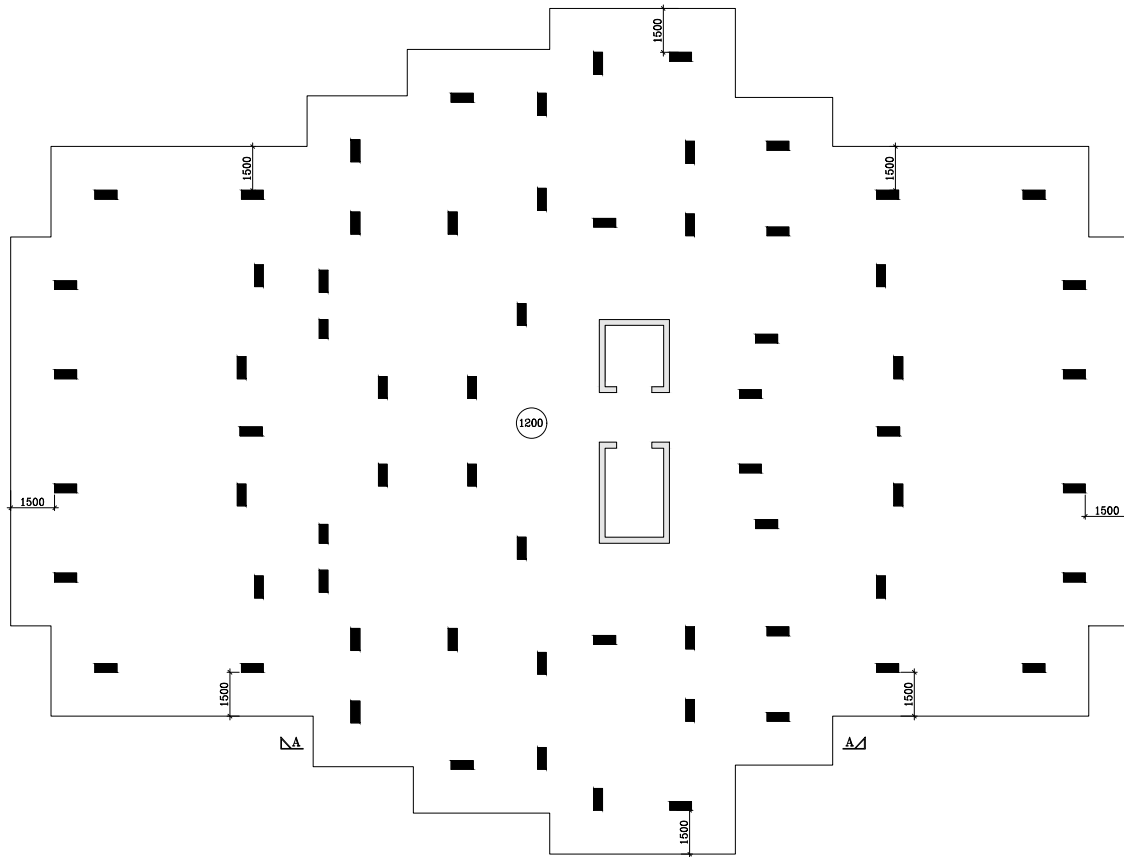

RAFT FOUNDATION PLAN
TOWER G.H. I & J (S+ 14)

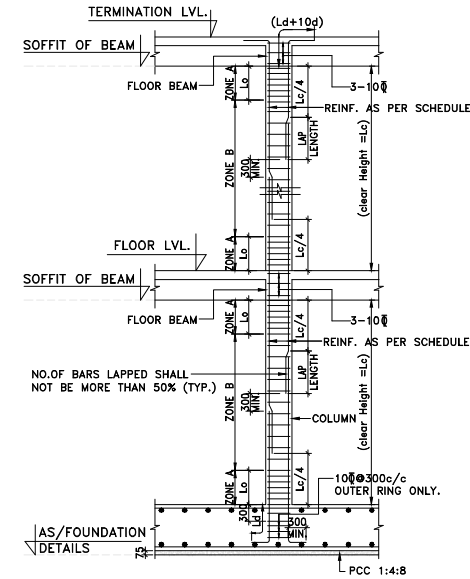

TYP. COLUMN TIES SPACING

- * ZONE A - AS/COLUMN SCHEDULE
* ZONE B - AS/COLUMN SCHEDULE
* IN LAP PORTION STIRRUPS SPACING SHALL BE 150mm c/c (MAXIMUM)
FOR 32mm MAIN BARS - MIN. TIES DIA SHALL BE 8mm
Lo. SHALL BE GREATER OF
(a) $L_c/6$
(b) 450 mm MIN.

SUBMISSION DRAWING
(STRUCTURE)

COPY RIGHT: THIS DRAWING IS THE COPYRIGHT OF THE CONSULTANT AND MAY BE USED OR REPRODUCED ONLY WITH HIS WRITTEN PERMISSION.

GENERAL NOTES:-

- ALL DIMENSIONS ARE IN MM.
- DO NOT SCALE ANY DIMENSION.
- GENERAL NOTES SHALL ALSO BE READ IN CONJUNCTION WITH THIS DRAWING.
- FOR REINFORCEMENT P-500 SHALL BE USED CONFORMING TO IS : 1786 (LATEST REVISION).
- FOR R.C.C. WORK USE MIX M25 CONFORMING TO IS 456 : 2000 OR AS SPECIFIED IN RESPECTIVE DNG.
- PROVIDE 75 MM LEAN CONC OF MIX 1:4:8 (1 CEMENT:4 COARSE SAND: 8 GRADED STONE AGGREGATE OF 40 MM NOMINAL SIZE) BELOW ALL RCC FOUNDATION/STITCH SLAB.
- FOR LOCATION OF LIFT PIT, SUMP AND DRAINS, REFER RELEVANT ARCHITECTURAL/SERVICES DRAWINGS.
- LOCATION OF RETAINING WALL SHALL BE CONFIRMED WITH THE RELEVANT ARCHITECTURAL DRAWINGS.
- THE CLEAR COVER TO THE REINFORCEMENT SHALL BE AS FOLLOWS:-
(a) FOUNDATION : 60 MM
(b) RETAINING WALL : 30 MM
(c) COLUMN : 40 MM
- INDICATES TOP BARS
----- INDICATES BOTTOM BARS
- ALL THE DIMENSIONS GIVEN IN THIS DRAWING SHALL MATCH WITH THE FOUNDATION PLAN. DISCREPANCY IF ANY SHALL BE BROUGHT TO THE NOTICE OF CONSULTANT.

MUSABUR REHMAN
B. Tech. (Civil Engg.),
M. Tech. (E.Q. Engg.)
M-19/7, Jamia Nagar, ND-25

Musabur

REVISION	DESCRIPTION	DATE
FOR PURPOSE OF DRAWING	GOOD FOR CONSTRUCTION	TENDER
PROOF CHECKING	APPROVAL ONLY	SUBMISSION

CLIENT
MEGA INFRA TECH PVT. LTD.
PROJECT

AFFORDABLE GROUP HOUSING COLONY FOR AN AREA MEASURING 9.0625 ACRES (LICENCE NO.28 OF 2020) IN SECTOR-95B, GURUGRAM MANESAR URBAN COMPLEX

ARCHITECTS




ADDRESS : K-47, KAILASH COLONY,
NEW DELHI-110048,
PHONE NO.: 011-46556600

TITLE
STRUCTURE DRAWING
TOWER - G.H. I & J (S+14)

DRAWING NO.	SCALE	DESIGNED BY:-	PROJECT CODE
JADFI/SEC-95B/G.H.I&J	1:100	SCAMLESH	2022/JA
		CHECKED BY:-	MISC
		DATE	REV.NO.
		25.01.2022	Ro

STRUCTURAL CONSULTANT:-
JAITLY ASSOCIATES
E-60, 2ND FLOOR, MASHTA MOTH GREATER KAILASH III
NEW DELHI-110048
TEL: 011-4959877
E-mail: jaitly49@gmail.com

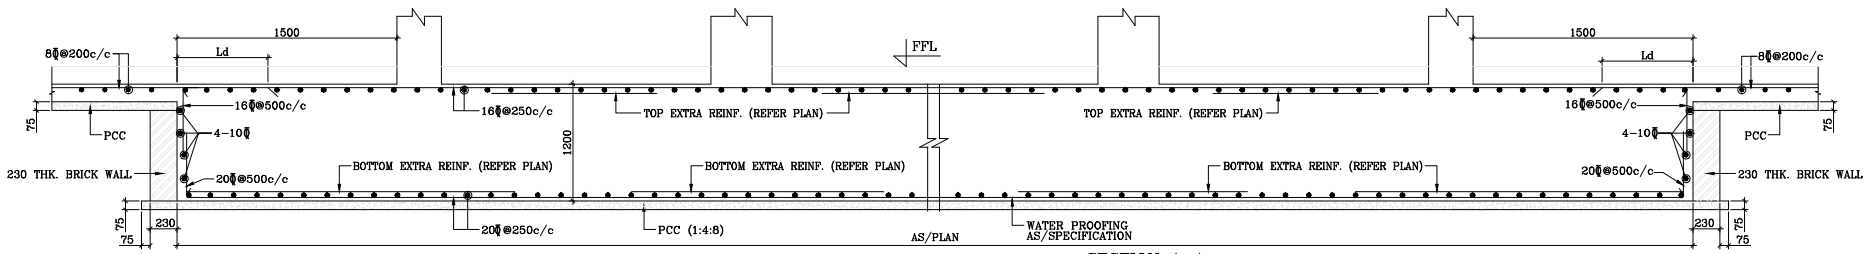

SECTION A-A