




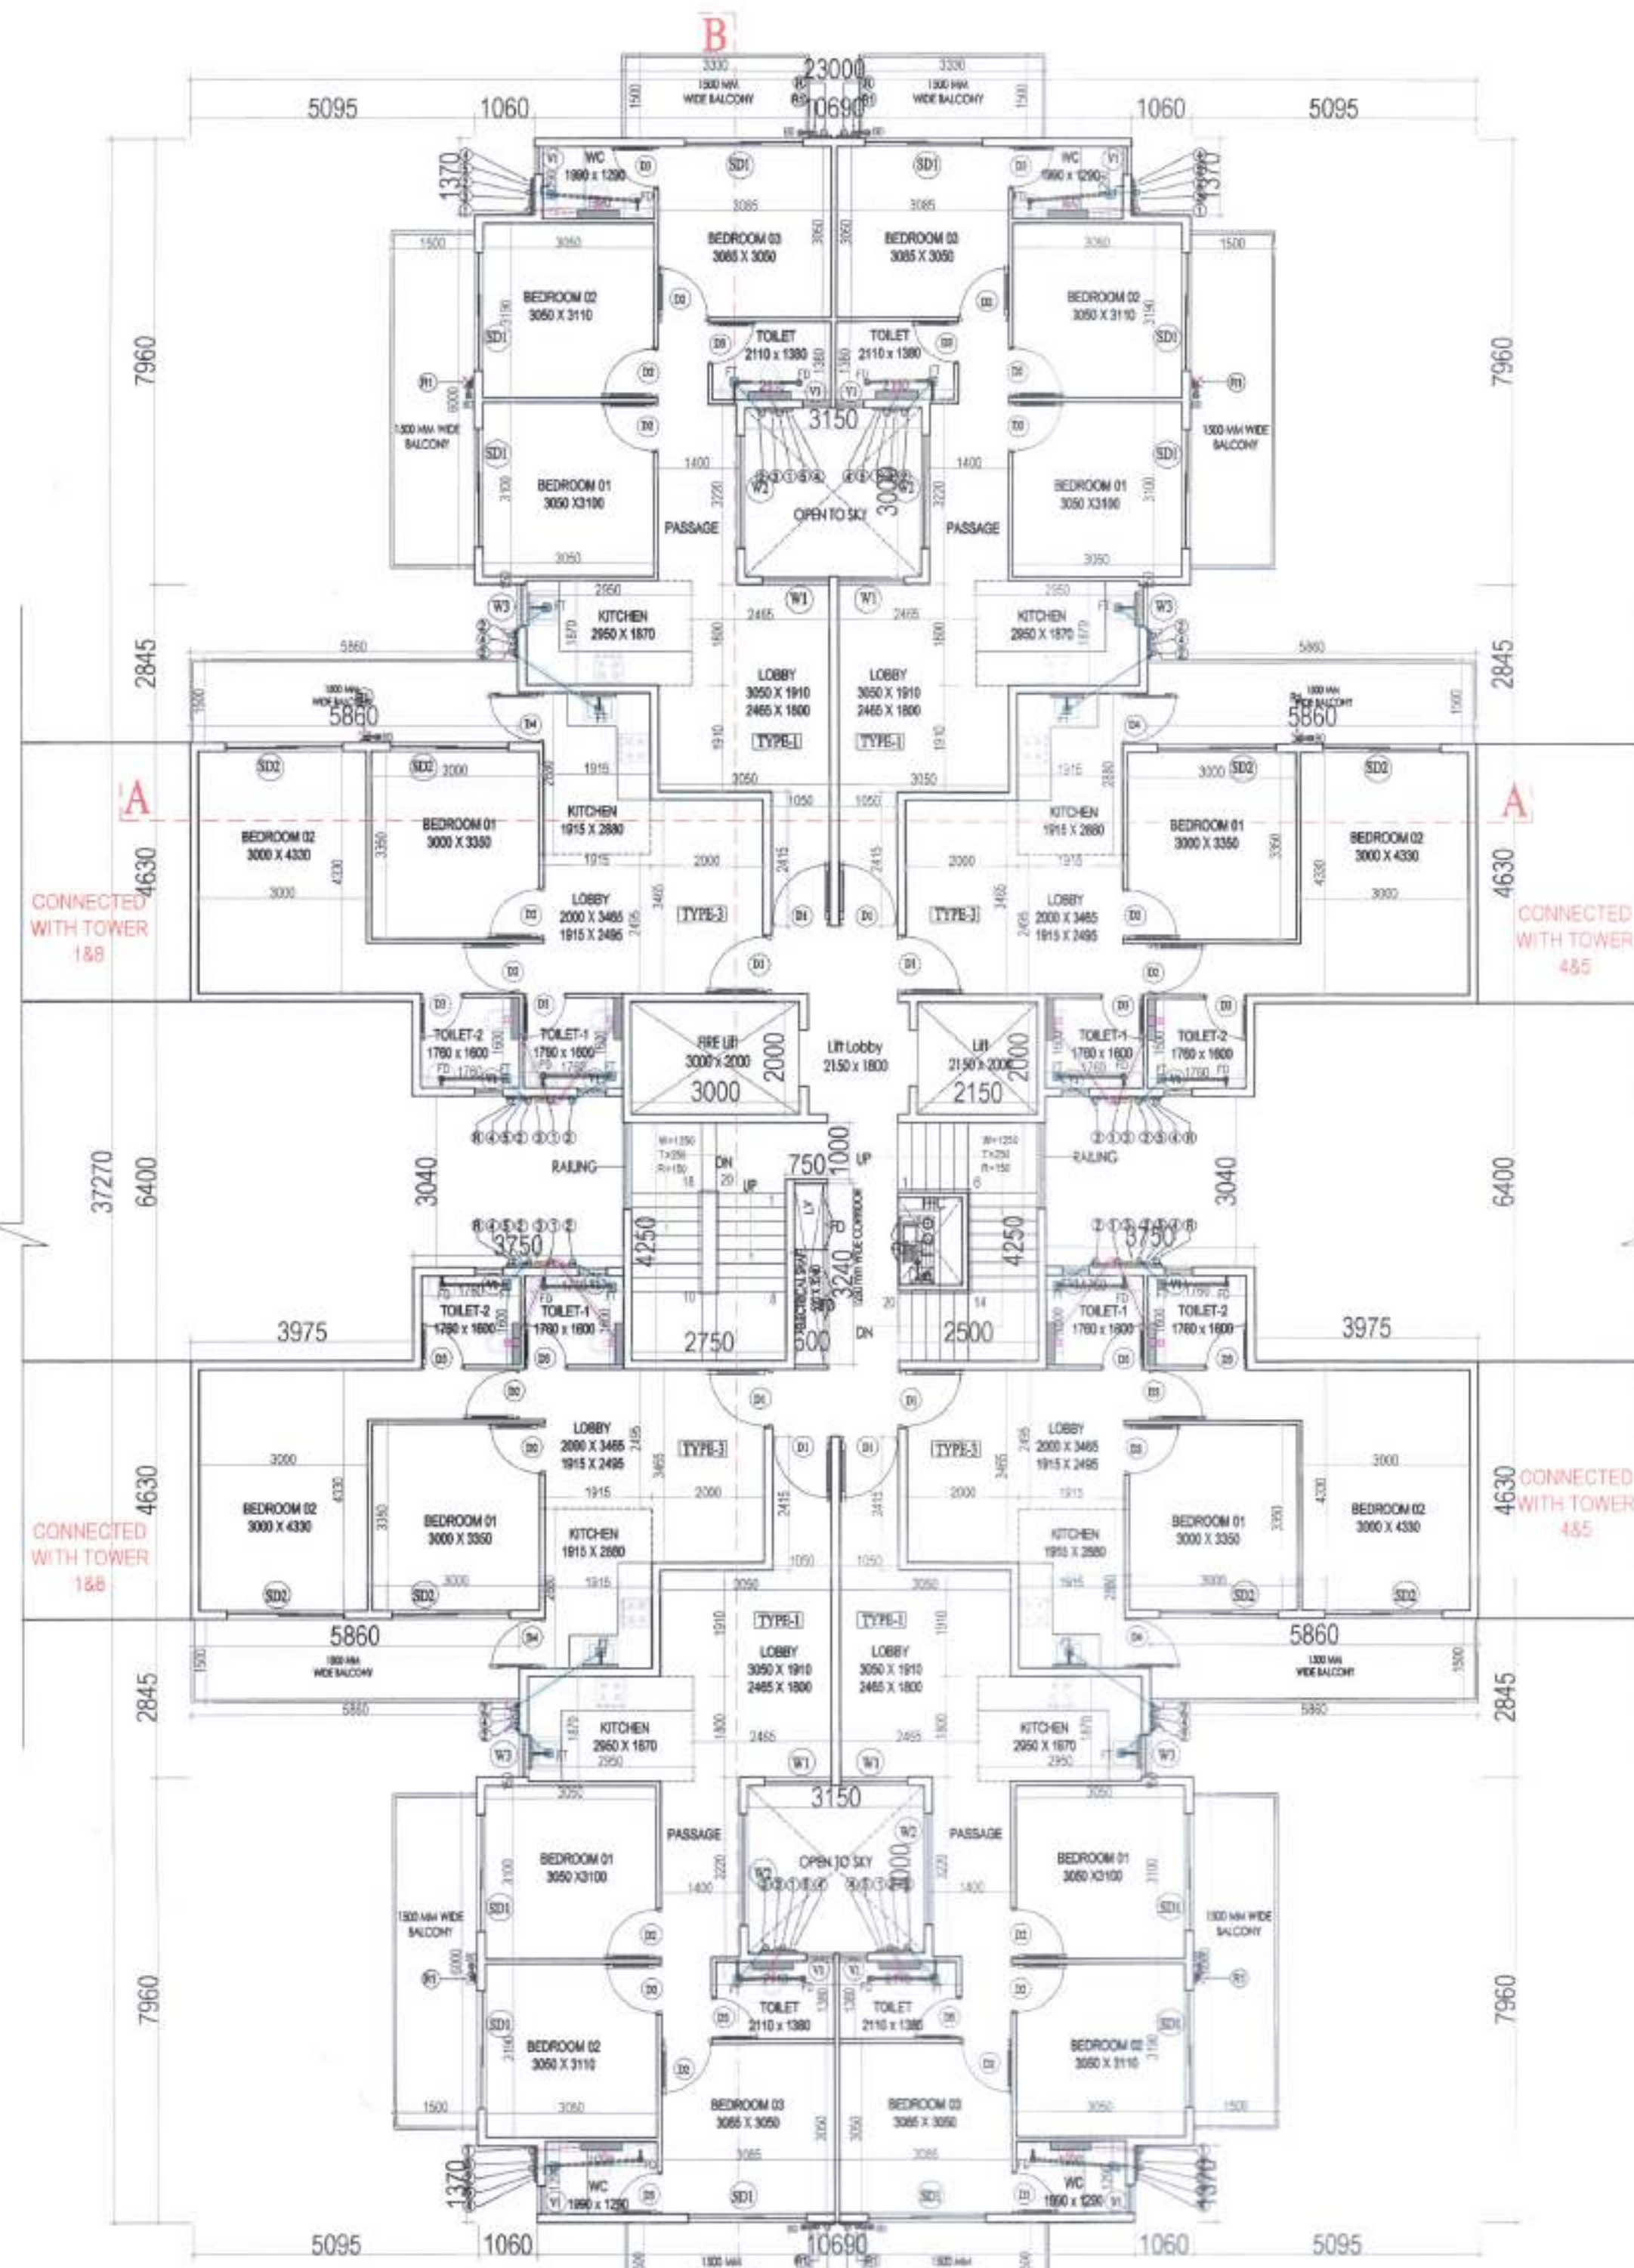

TYPICAL FLOOR PLAN
2nd TO 14TH FLOOR

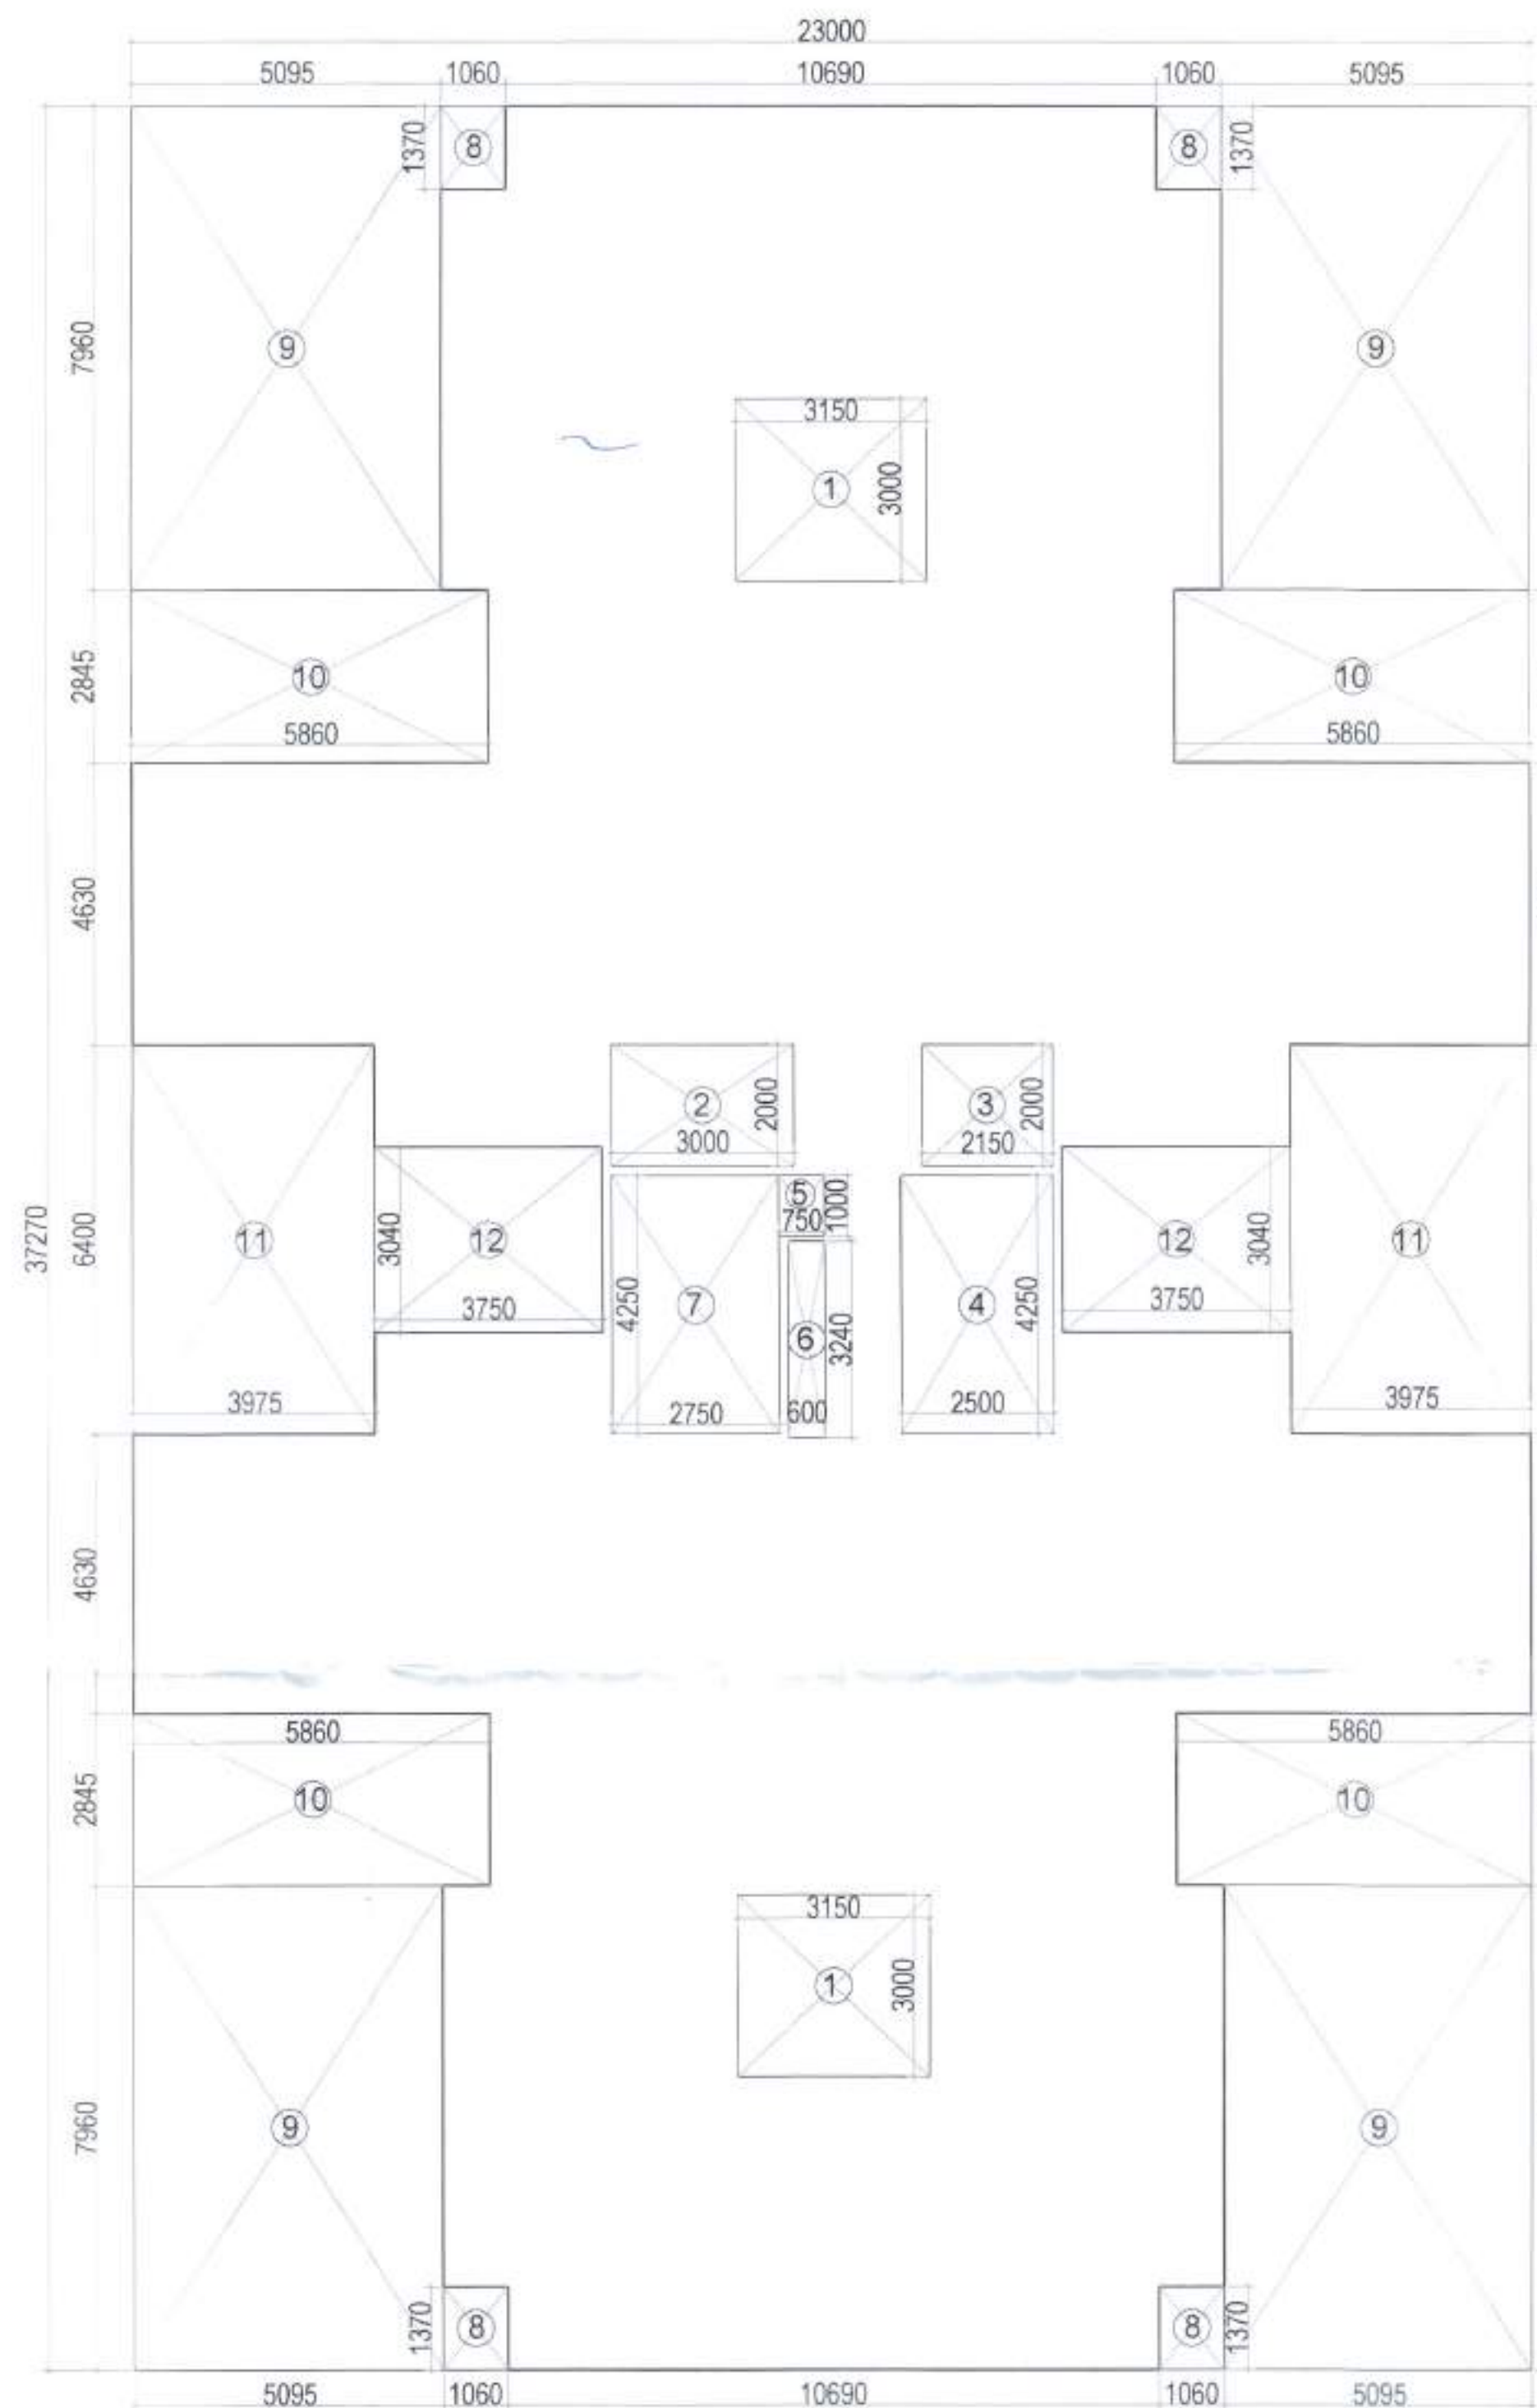

TYPICAL FLOOR AREA DIAGRAM

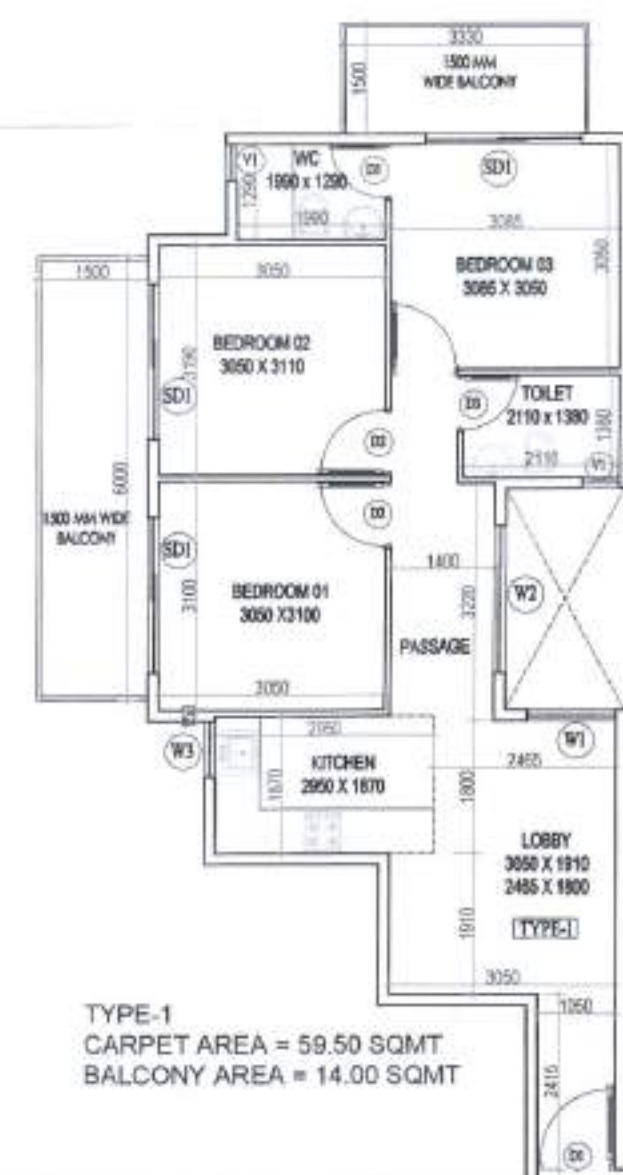

TYPE-1
CARPET AREA = 59.50 SQMT
BALCONY AREA = 14.00 SQMT

CARPET AREA CHART TYPE-1

1	5.355	X	1.370	=	7.336
2	1.685	X	3.140	=	5.293
3	4.530	X	6.220	=	28.499
4	3.765	X	1.950	=	7.341
5	1.400	X	1.890	=	2.657
6	0.600	X	3.710	=	2.226
7	1.050	X	6.125	=	6.431
NET CARPET AREA					= 59.52

BALCONY AREA CHART TYPE-1


1	3.330	X	1.500	=	4.995
2	6.000	X	1.500	=	9.000
NET BALCONY AREA					= 14.00



CARPET AREA CHART TYPE-2



TYPE-3
CARPET AREA = 50.41 SQMT
BALCONY AREA = 8.79 SQMT

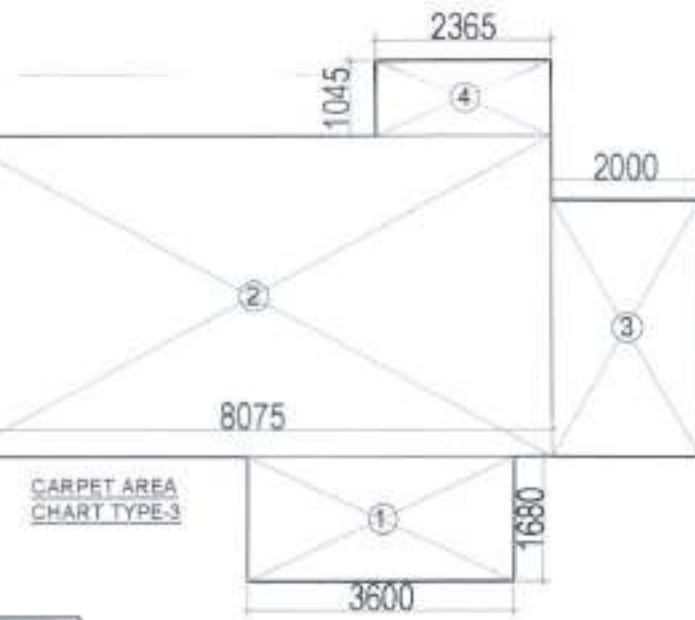

CARPET AREA CHART TYPE-3

1	3.600	X	1.680	=	6.05
2	8.075	X	4.330	=	34.96
3	2.000	X	3.465	=	6.93
4	2.365	X	1.045	=	2.47
NET CARPET AREA					= 50.41

BALCONY AREA CHART TYPE-3

1	5.860	X	1.500	=	8.790
NET BALCONY AREA					= 8.79


TYPICAL FLOOR AREA CHART
(1ST TO 14TH FLOOR)

A	1	X	23.000	X	37.270	=	857.21
GROSS PLATE AREA							857.21
DEDUCTIONS							
1	2	X	3.150	X	3.000	=	18.90
2	1	X	3.000	X	2.000	=	6.00
3	1	X	2.150	X	2.000	=	4.30
4	1	X	2.500	X	4.250	=	10.63
5	1	X	0.750	X	1.000	=	0.75
6	1	X	0.600	X	3.240	=	1.94
7	1	X	2.750	X	4.250	=	11.69
8	4	X	1.060	X	1.370	=	5.81
9	4	X	5.095	X	7.960	=	162.22
10	4	X	5.860	X	2.845	=	66.69
11	2	X	3.975	X	6.400	=	50.86
12	2	X	3.750	X	3.040	=	22.80
TOTAL							362.61
NET FAR AREA							494.60
TOTAL FAR							494.60 X 14 = 6924.40



MUMMY MACHINE NON FAR AREA CHART

A	1	X	7.550	X	6.700	=	50.59
NET FAR AREA							50.59

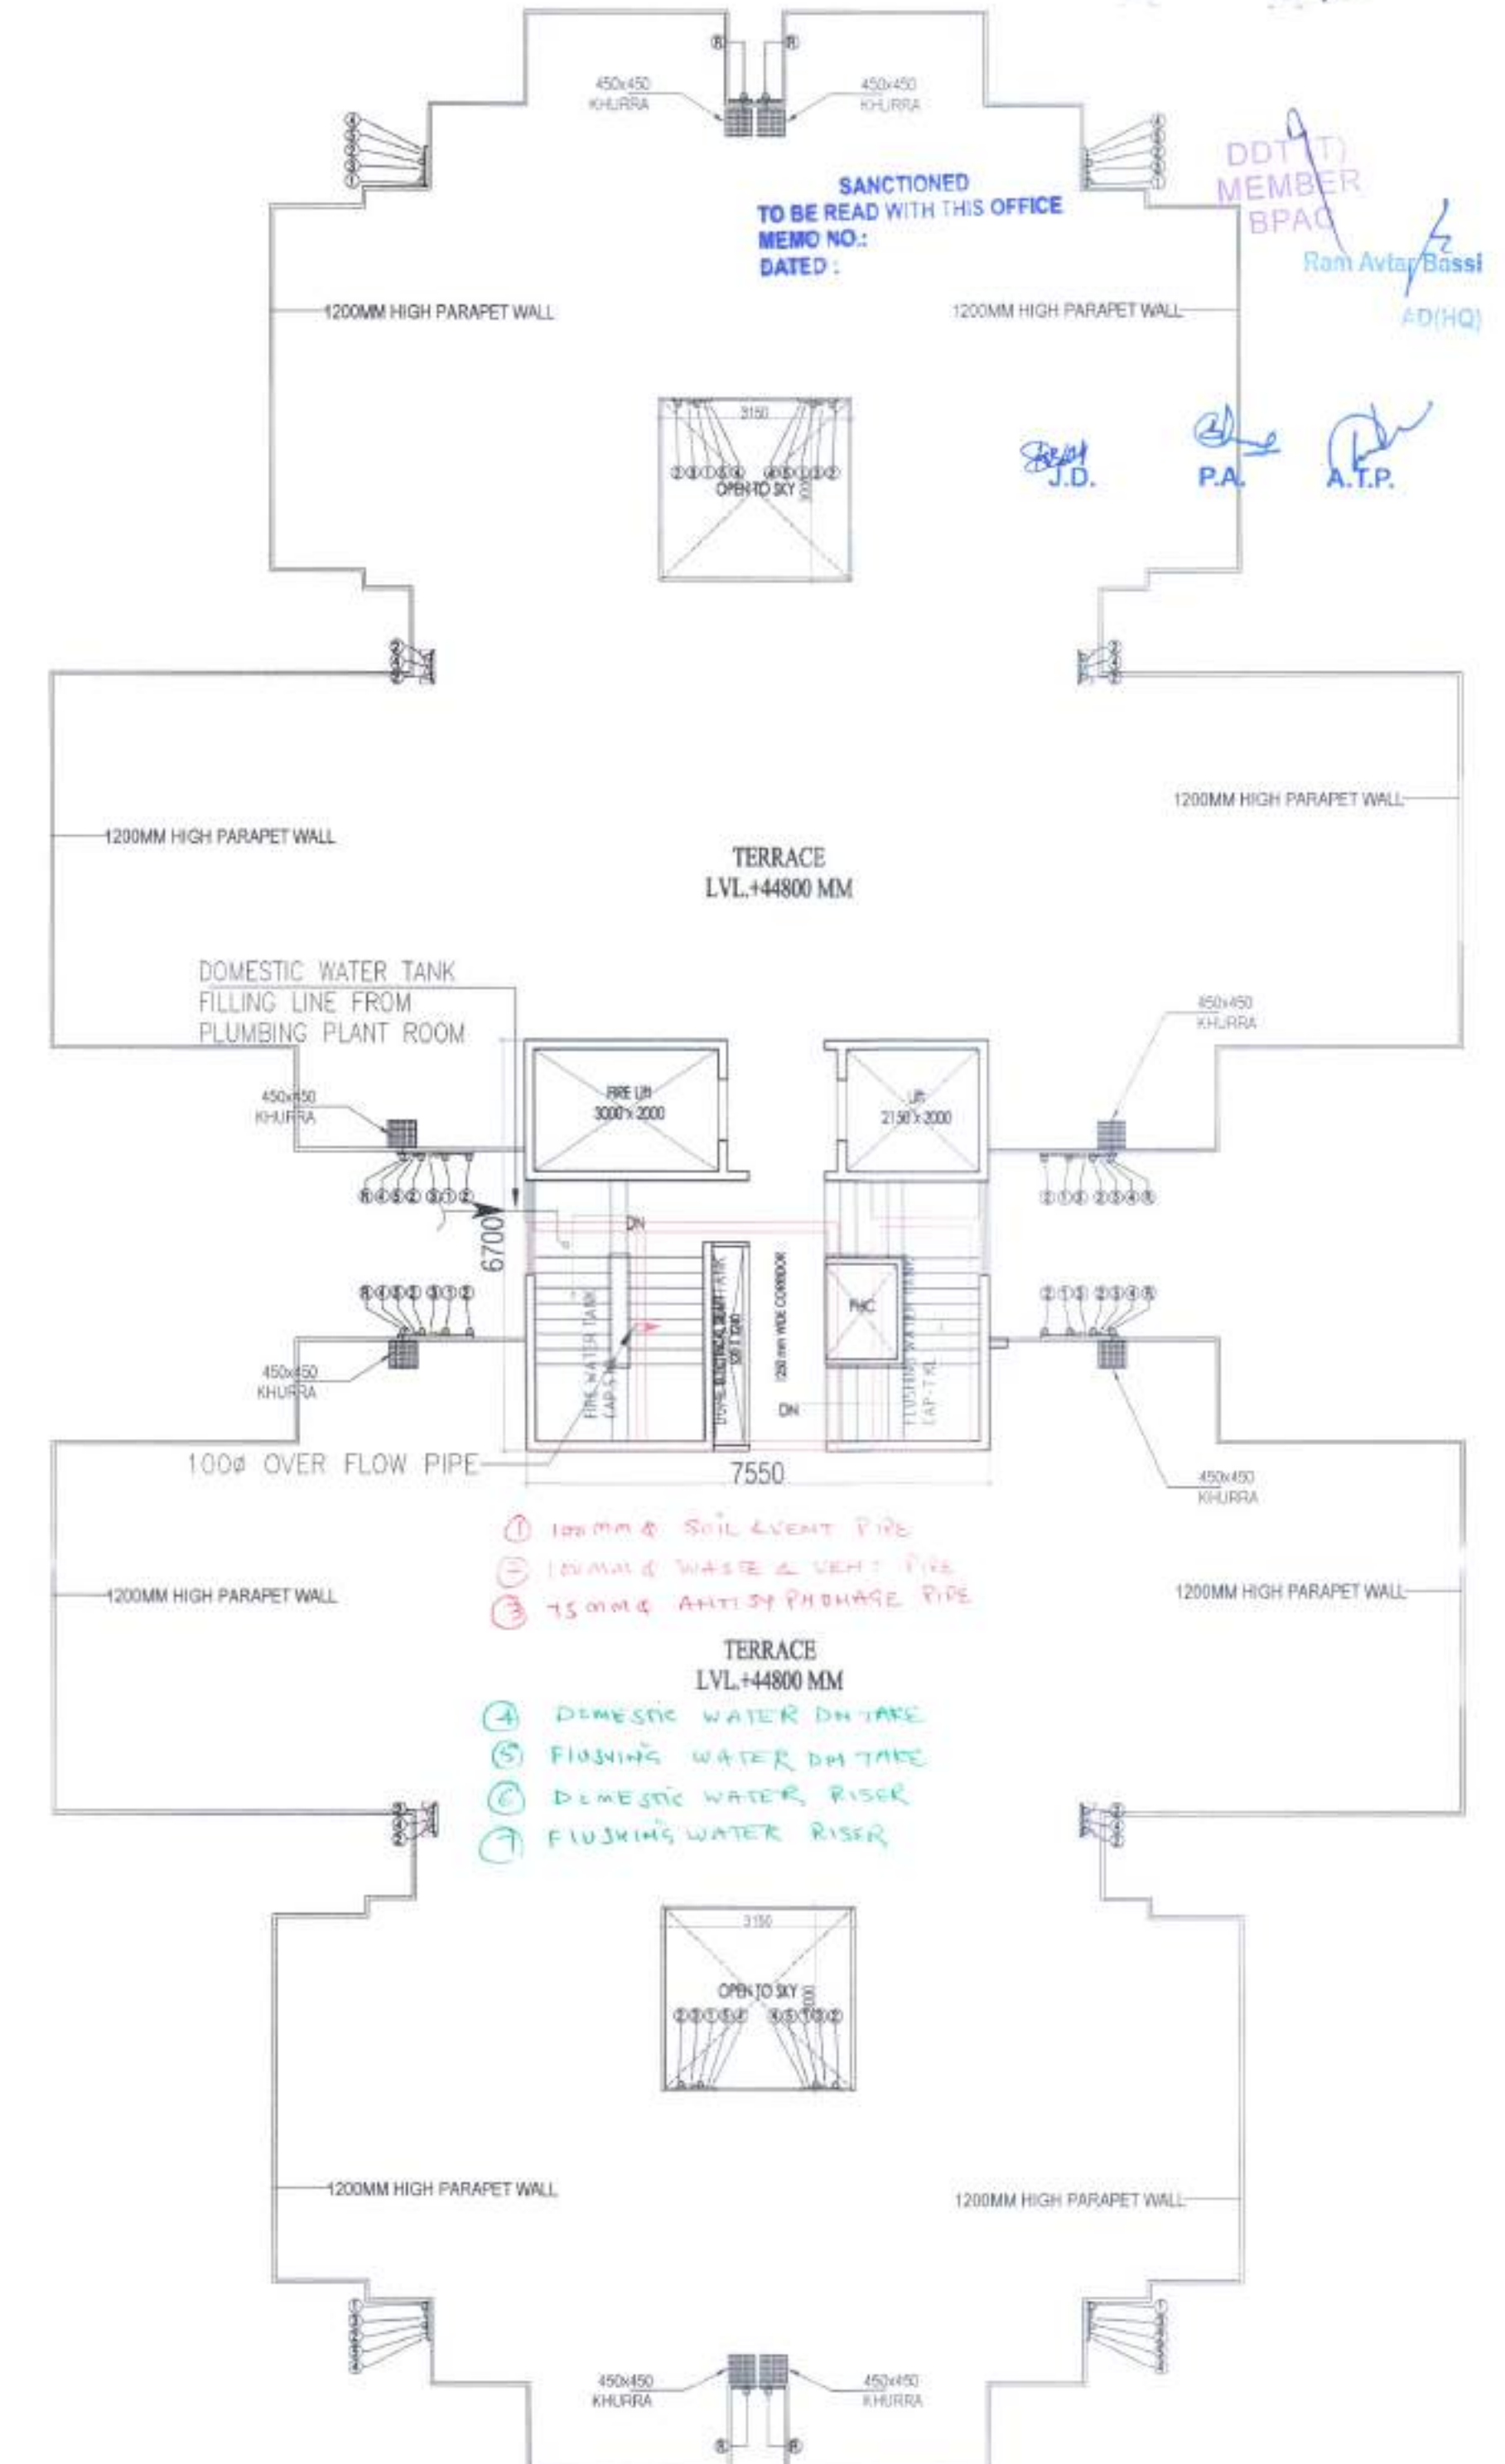

TERRACE PLAN

NOTE: SHAFTS ARE MECHANICALLY VENTILATED

CLIENT:- SH. JAGDISH S/O SH. LAXMI NARAYAN AND OTHERS IN COLLABORATION WITH RISEONIC REALITY PVT. LTD.

PROJECT:- PROPOSED BUILDING PLAN OF AFFORDABLE HOUSING COLONY OVER AN AREA MEASURING 8.15 ACRE (LICENCE NO. 12/2022) IN SECTOR-70, GURUGRAM, HARYANA. BY SH. JAGDISH S/O SH. LAXMI NARAYAN AND OTHERS IN COLLABORATION WITH RISEONIC REALITY PVT. LTD.

ARCHITECTS:- RISEONIC REALITY PVT. LTD.

SCALE:- 1:100

DRAWING NAME:- TOWER-2, 3, 6 & 7

DRAWING NO.-07

APPLICANT'S SIGN:-

ARCHITECT'S SIGN:-

VIMAL BAJAJ
Architect CA/96/19791
938, Sector-14, Gurgaon