


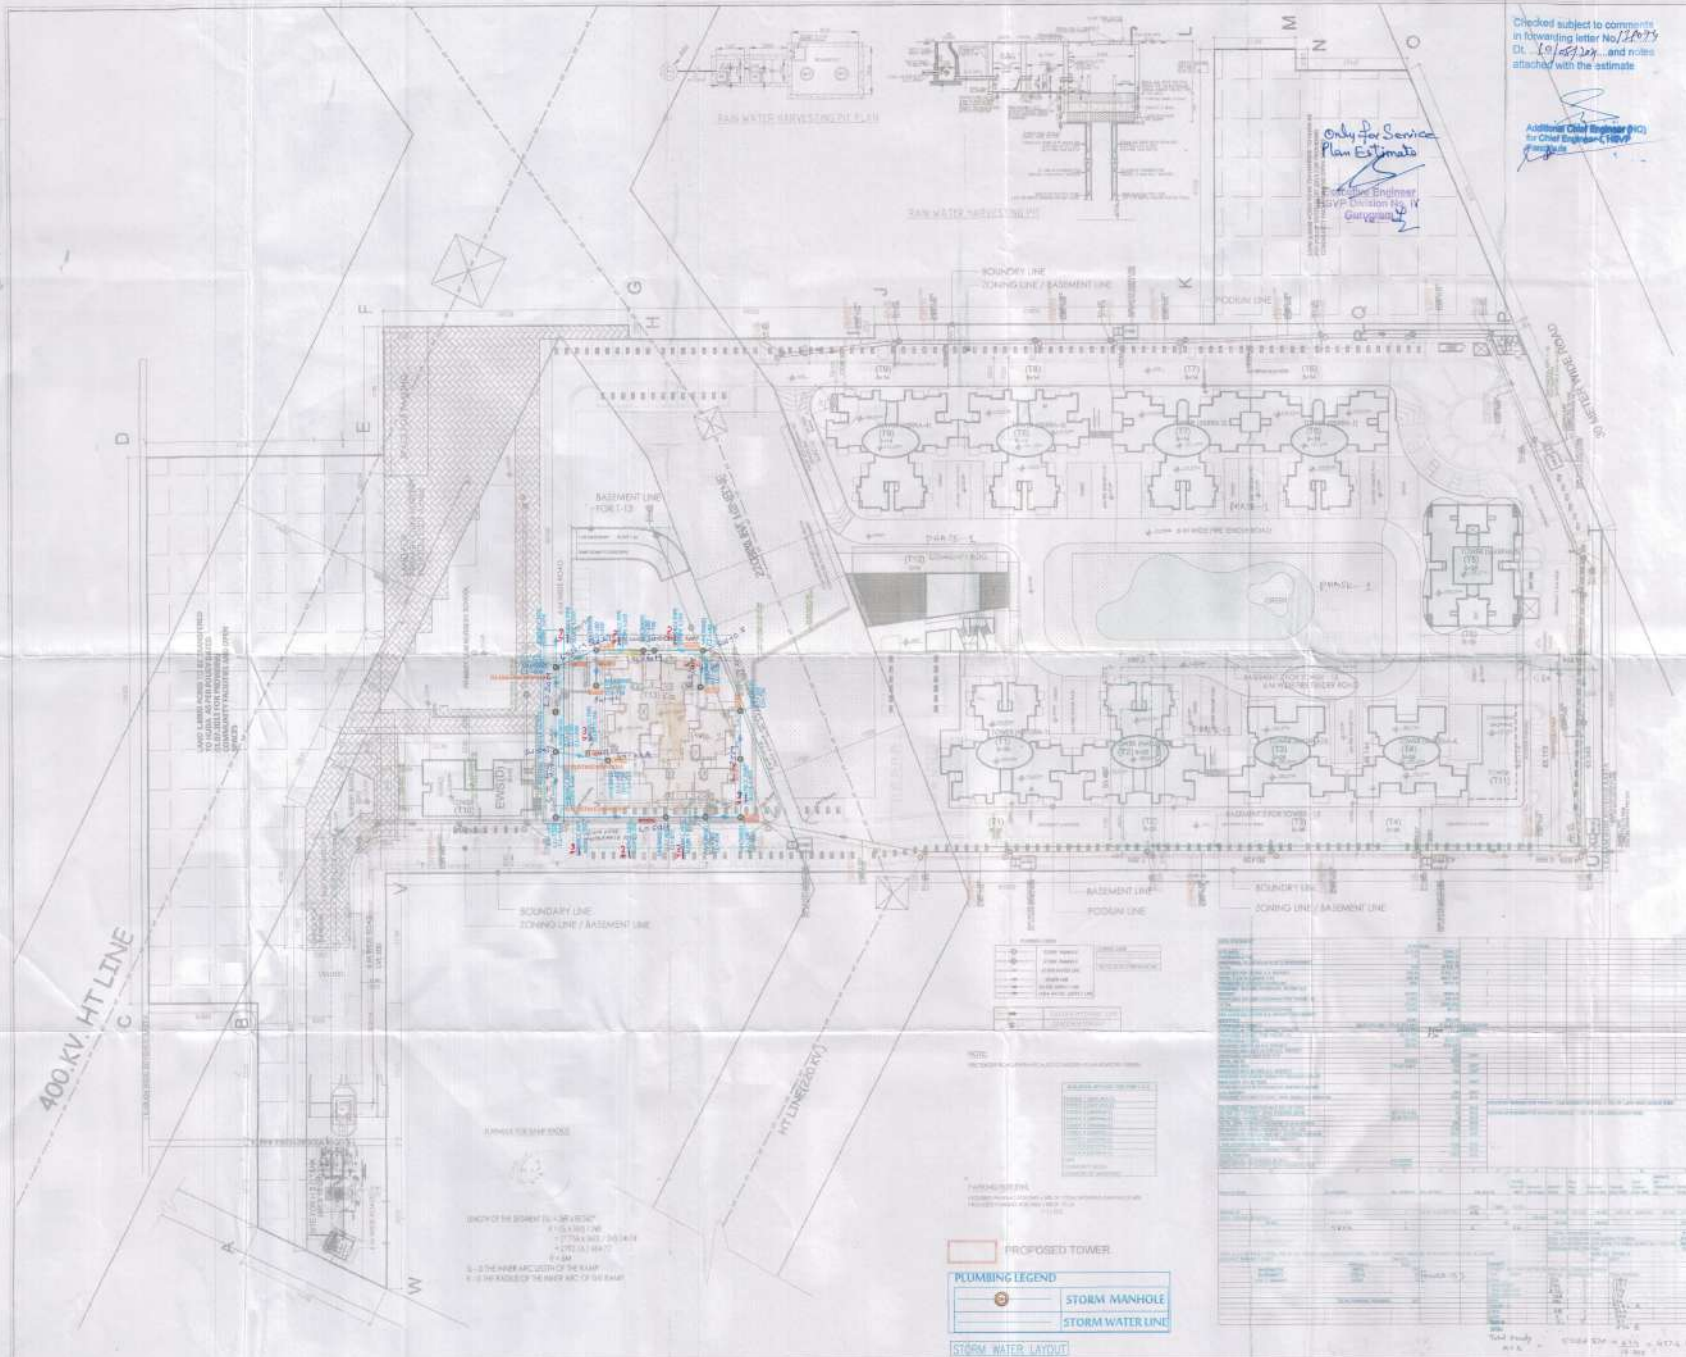

Checked subject to comments
in forwarding letter No. 10/10/17
Dt. 19/05/2017 and notes
attached with the estimate

Only for Service
Plan Estimate
Chief Engineer
M&P Division No. IV
Gurgaon

Additional Civil Engineer (P) for Chief Engineer, M&P Division

GENERAL NOTES:-

1. All dimensions in millimeters unless otherwise specified.
2. All dimensions are to be as shown, unless otherwise specified.
3. The drawing is to be used for the purpose of the estimate and is not to be used for the purpose of construction.
4. All dimensions are indicated in millimeters unless otherwise specified.
5. The drawing is to be used for the purpose of the estimate and is not to be used for the purpose of construction.
6. The drawing is to be used for the purpose of the estimate and is not to be used for the purpose of construction.



PROJECT TITLE
ADDITIONAL BUILDING PLANS
OF GROUP HOUSING COLONY
MEASURING 13.2118 ACRES
(LICENCE NO. 93 OF 2014 DATED
13.06.2014) IN SECTOR-66(HD
ZONE), GURGAON MANESAR
URBAN COMPLEX DEVELOPED
BY HANS PROPCON PVT
LTD. AND OTHERS

OWNER
HANS PROPCON PVT. LTD.
OFFICE: H-5/222-A, DEWATA TOWER,
12TH FLOOR, NEW DELHI-110018

STRUCTURAL ENGINEER
CIVTECH CONSULTANT PVT LTD
4-48 SECTOR-64,
NOIDA-201301 (U.P.)

M&P CONSULTANTS
M/S Kumar Endroon Pvt. Ltd.
ENGINEERING DESIGN CONSULTANTS
E-212, Greater Kailash-2
New Delhi-110048
India +91 11 45436784, +91 11 26223231

LANDSCAPE CONSULTANTS
Designs International Studio Pvt. Ltd.
Anand Vihar, New Delhi-110021
India +91 11 26714266, +91 11 26714501



STATUS
REVISED SUBMISSION DRAWINGS

DRAWING TITLE
SITE PLAN, BSVP Circle, Gurgaon
PODIUM FLOOR PLAN

SCALE: 1:400 (OVERALL) 1:200 (DETAILS)
MUN-ST-100

SIGNATURE & SEAL
OF ARCHITECT
SIGNATURE OF
OWNER
Rajendra Kumar
Caddesoft
Sudhakar Kumar