




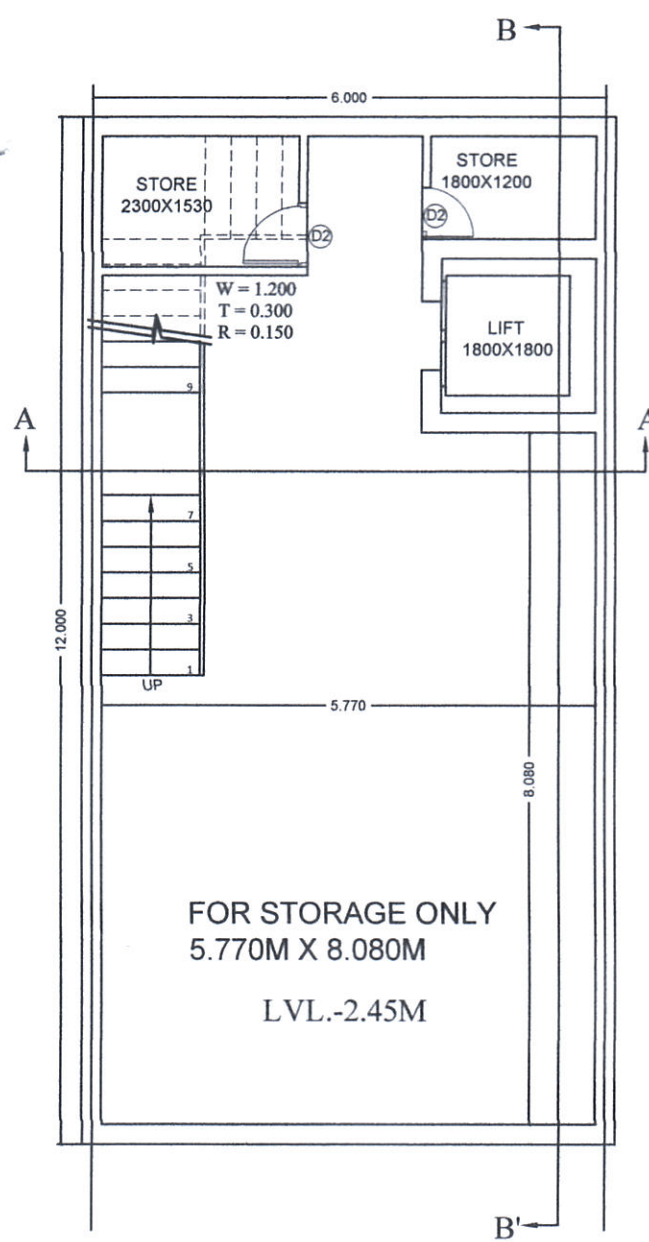


BASEMENT FLOOR PLAN
TYPE-A

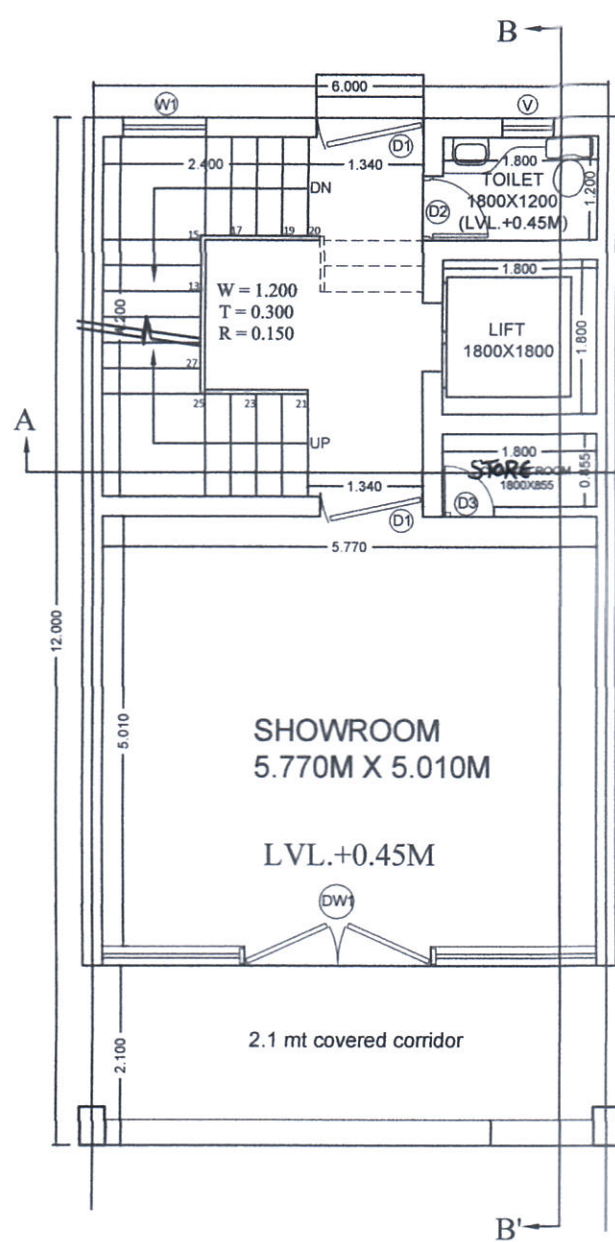


GROUND FLOOR PLAN
(INTERVAL ROAD LVL. +/- 0.0M)

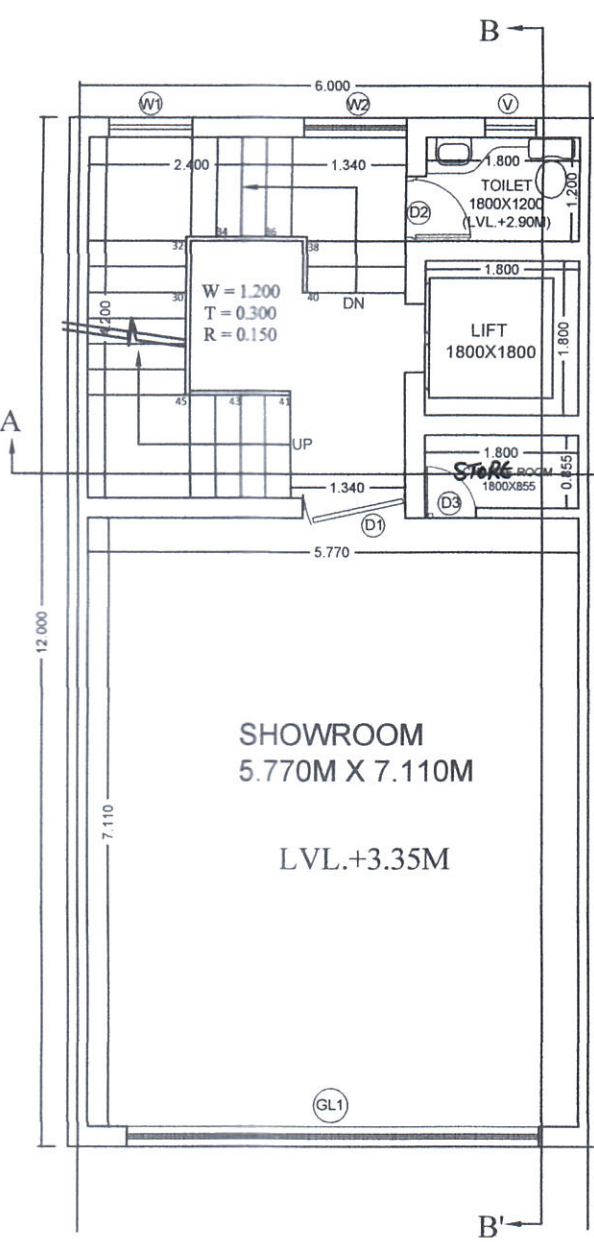


FIRST FLOOR PLAN

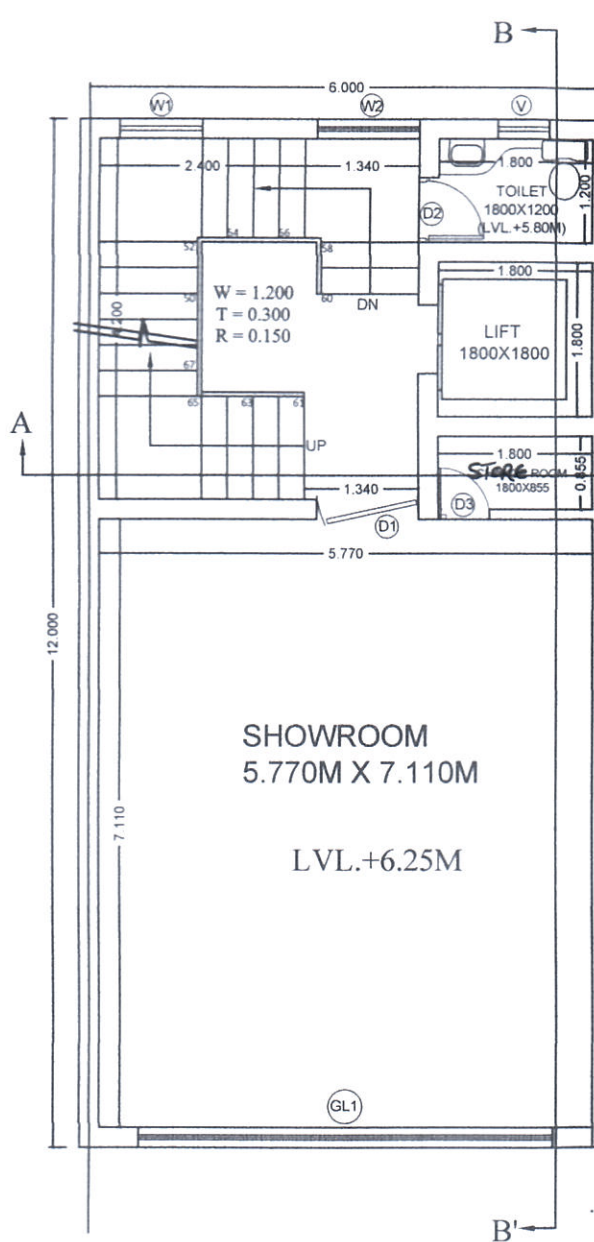


SECOND FLOOR PLAN

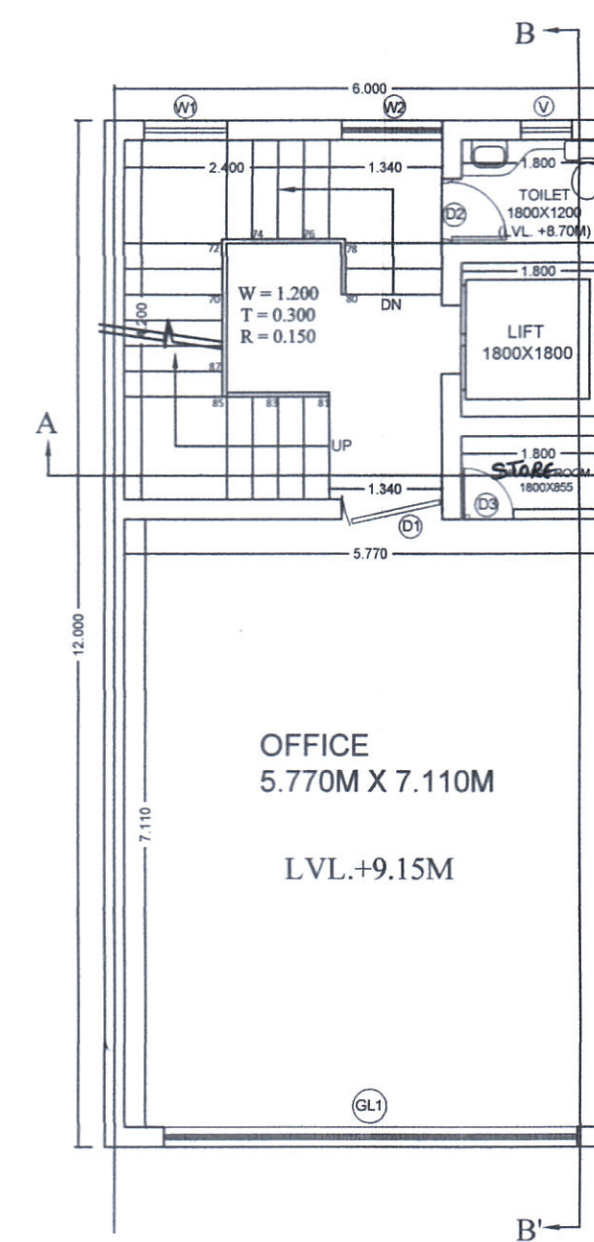


THIRD FLOOR PLAN

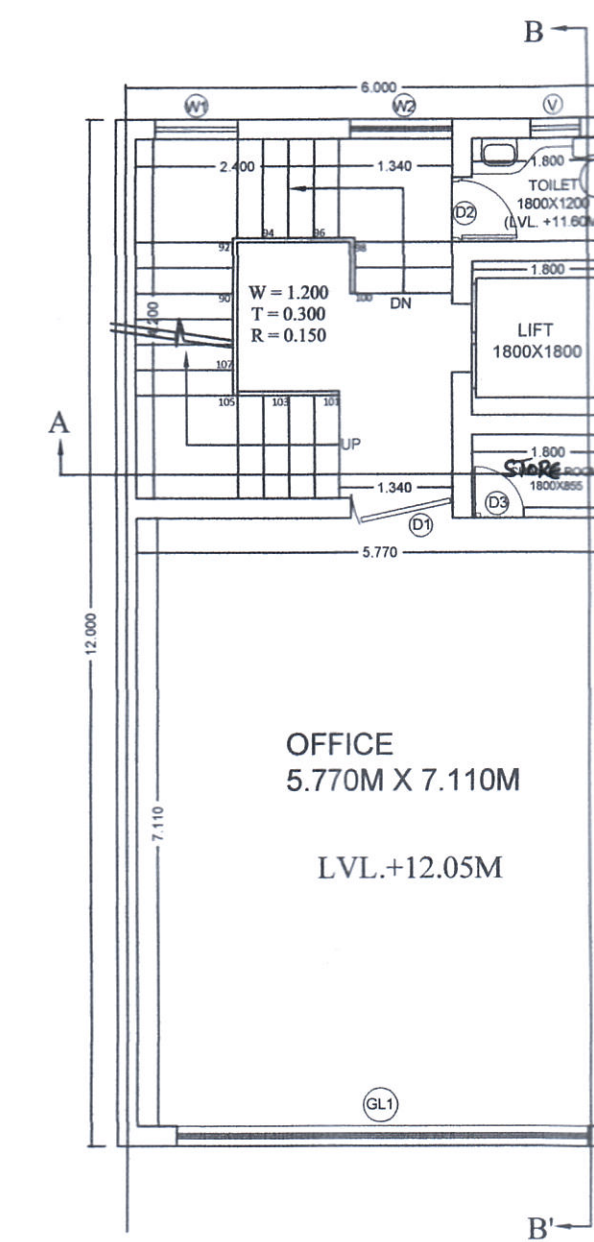


FOURTH FLOOR PLAN

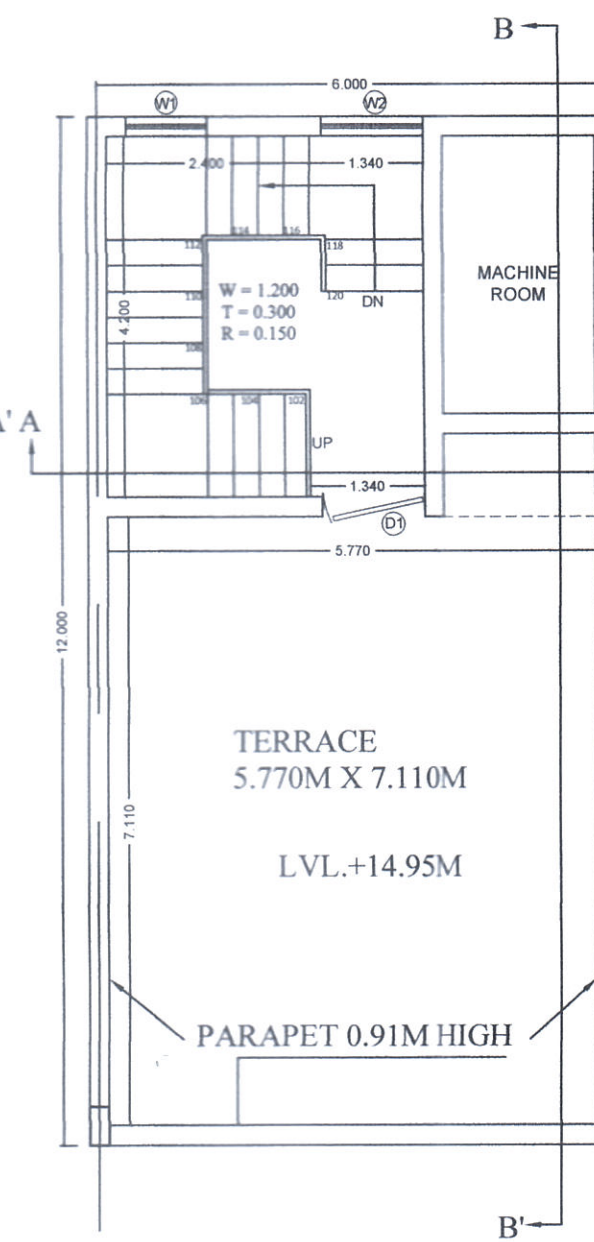

TERRACE FLOOR PLAN

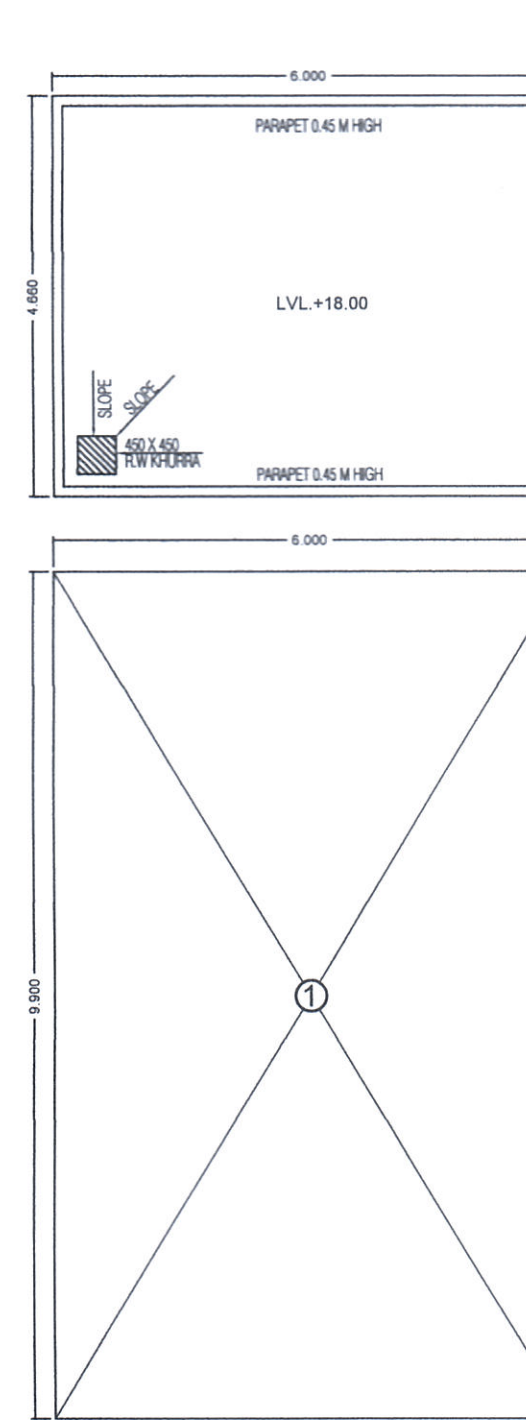


GROUND FLOOR FAR
AREA DIAGRAM

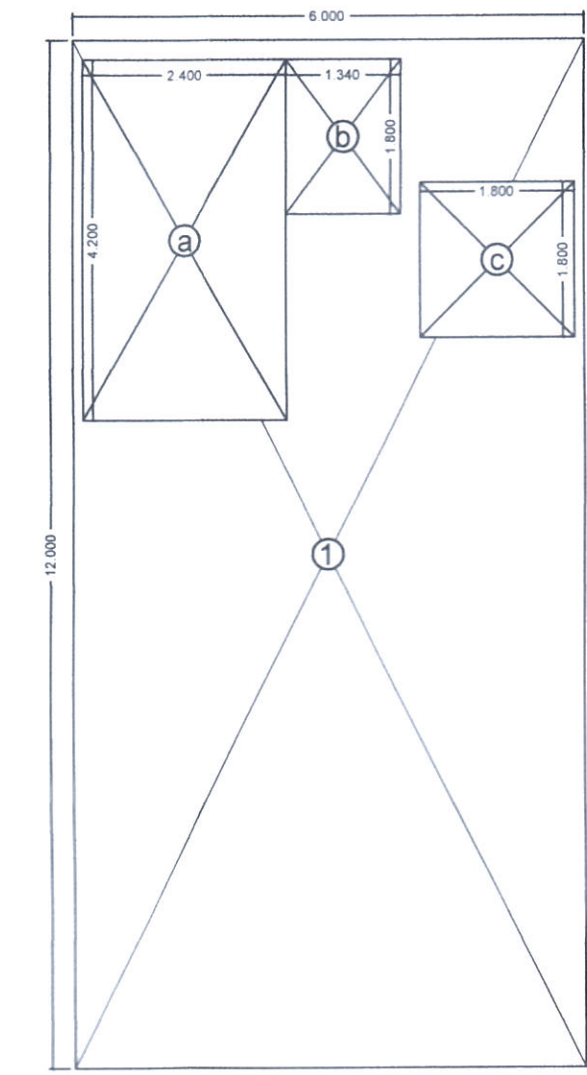


FIRST, SECOND, THIRD, FOURTH
FLOOR FAR AREA DIAGRAM


TYPE	WIDTH (M)	H
D1	1.20	1.20
D2	0.75	0.75
D3	0.60	0.60
DW1	5.77	4.85
GL1	0.60	1.00
W1	1.00	1.20
W2	1.20	1.20

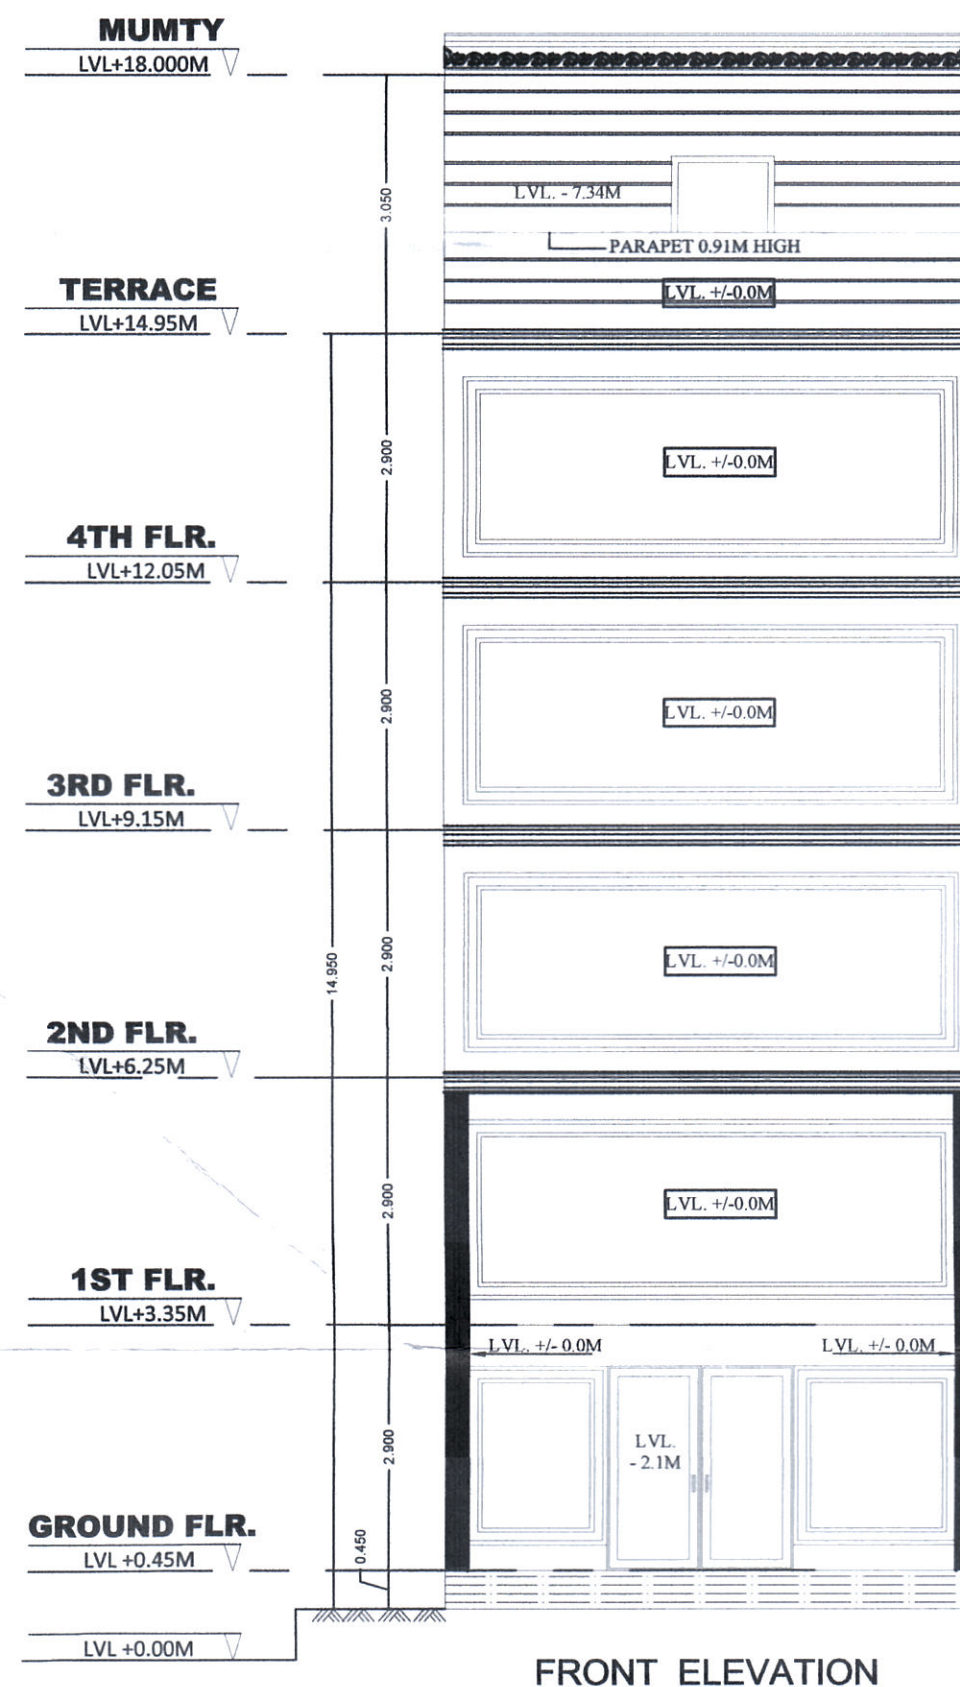


FRONT ELEVATION

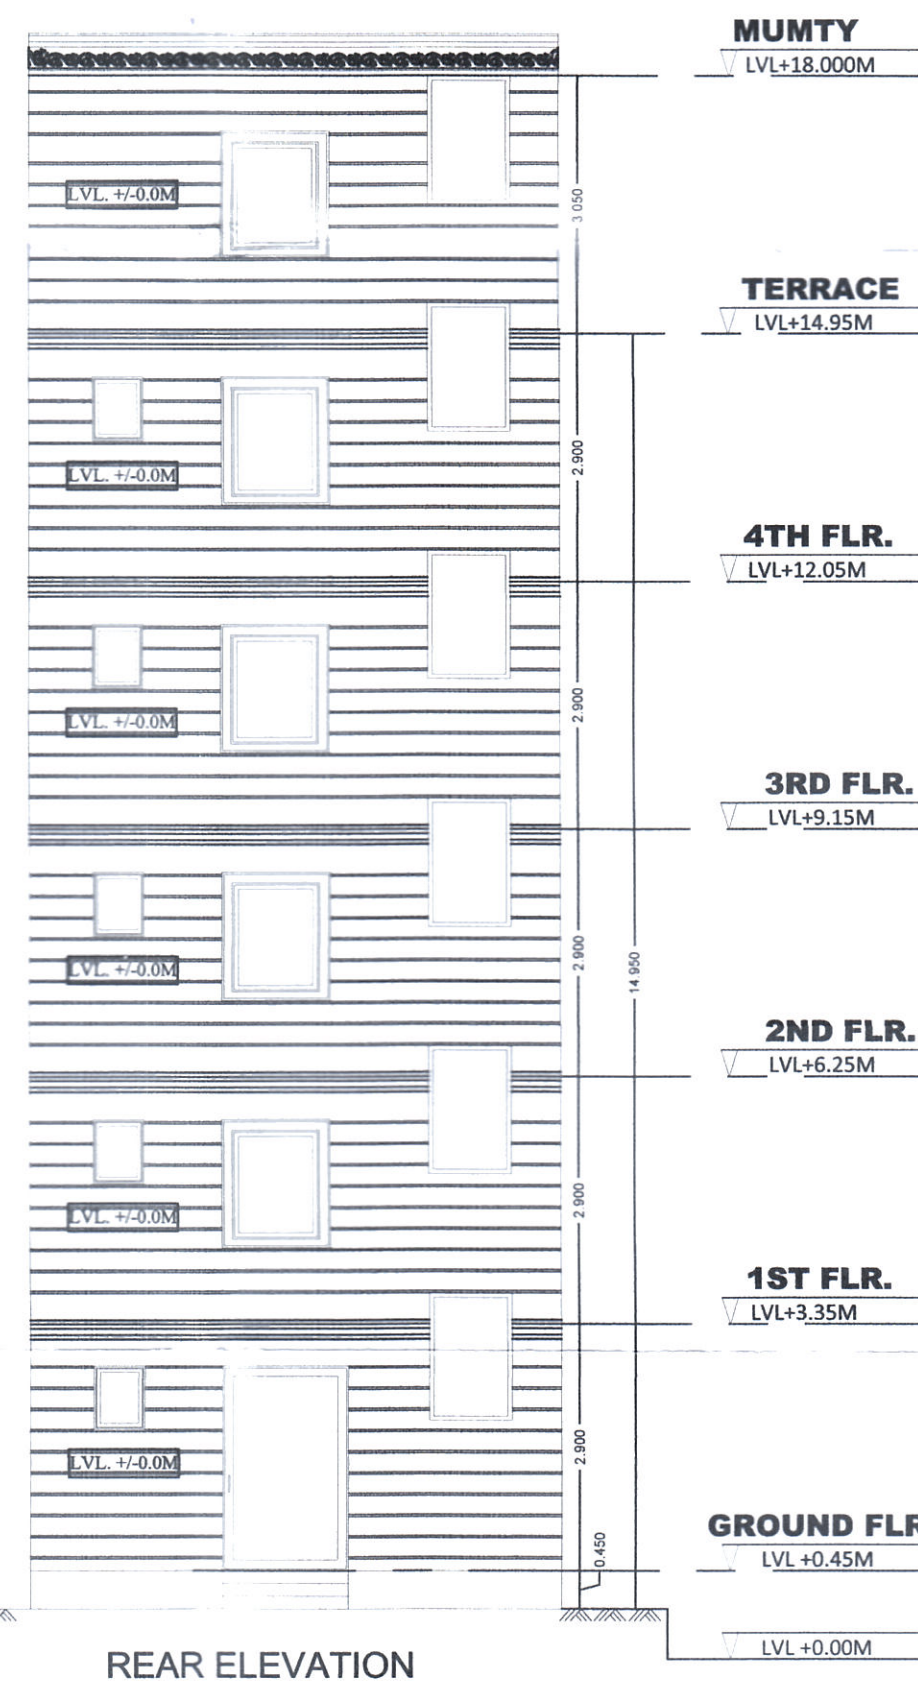

REAR ELEVATION

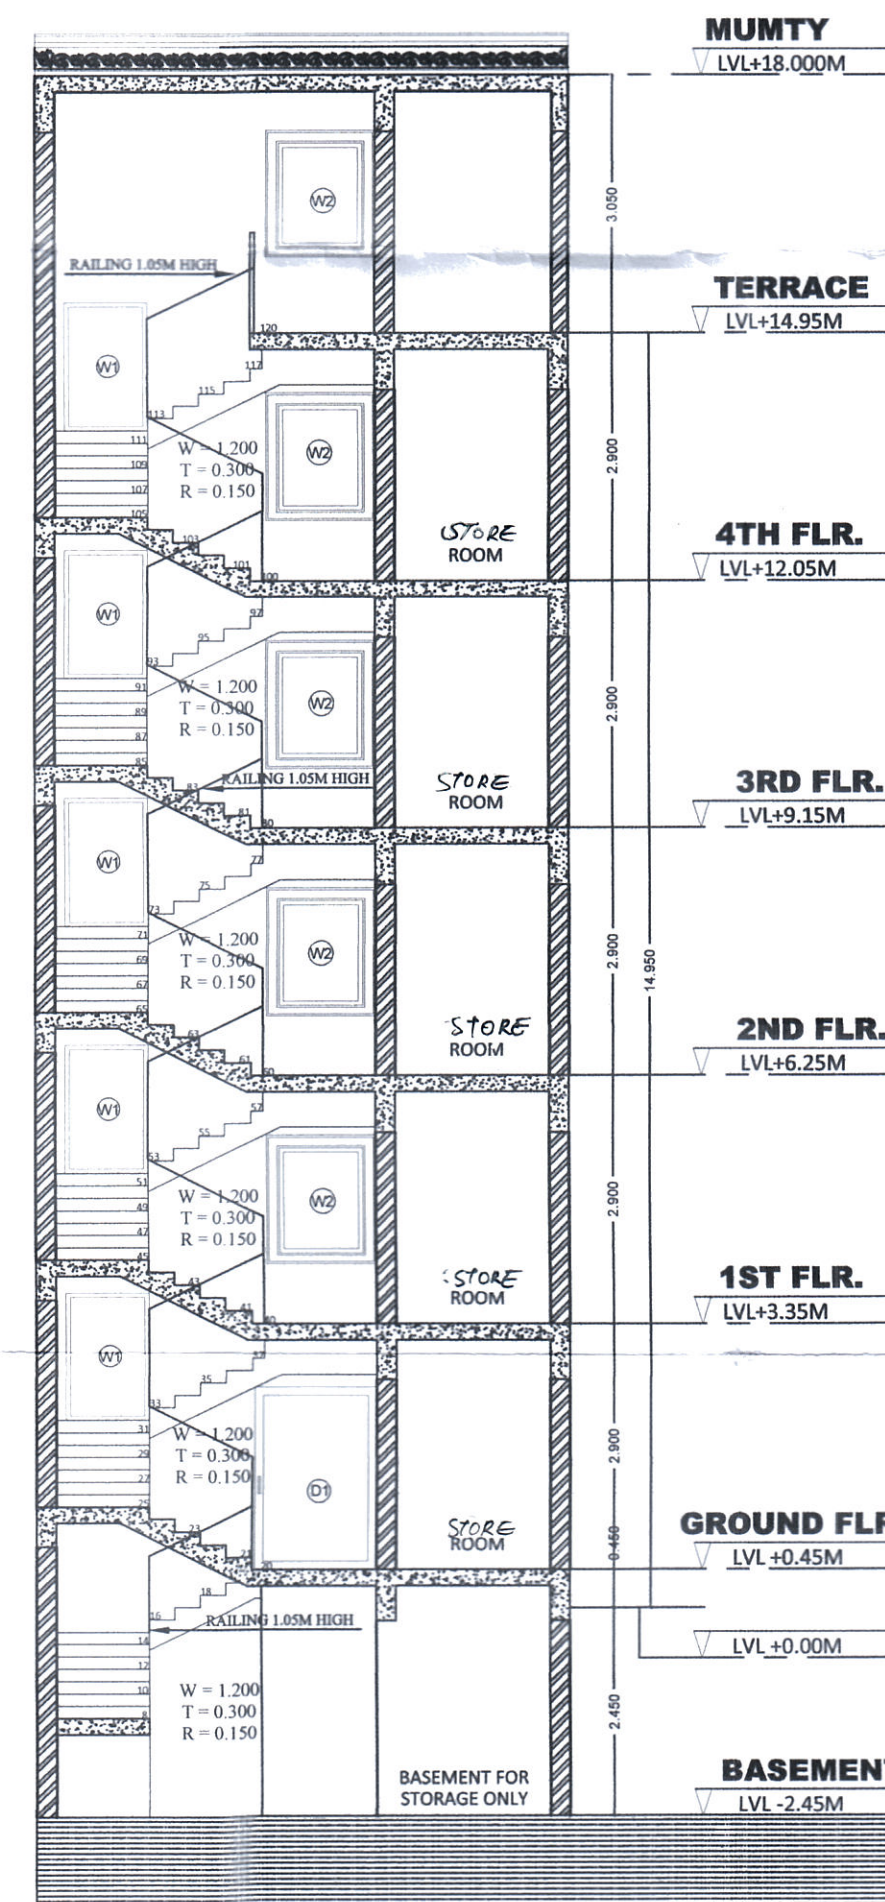

SECTION - AA'

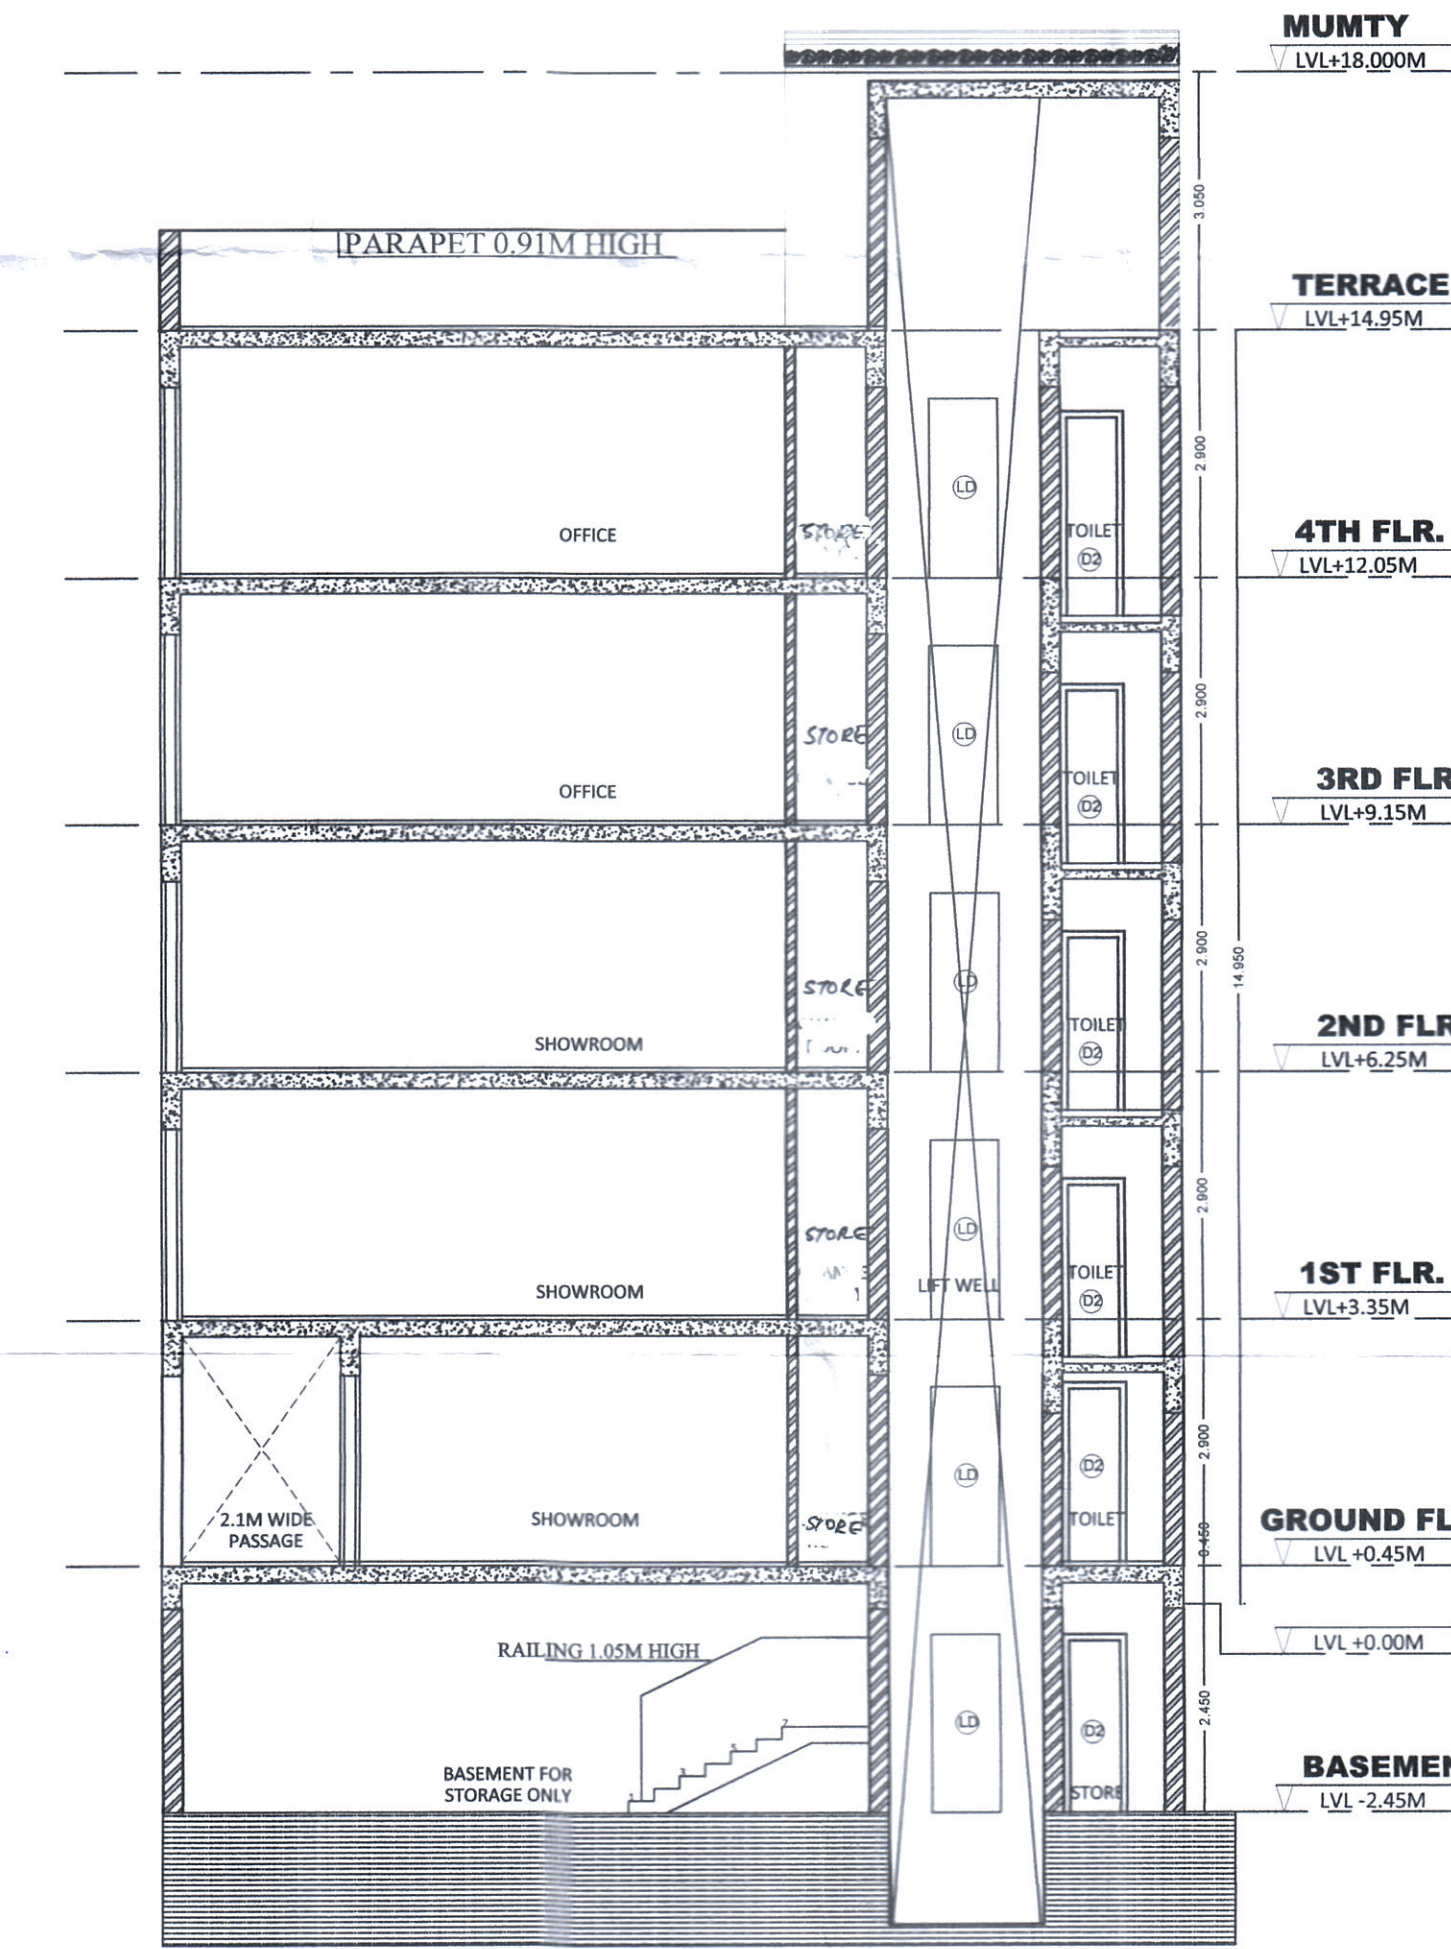

SECTION - BB'

NOTES:
1. BASEMENT WILL BE USED FOR STORAGE ONLY & WILL BE MECHANICALLY VENTILATED.

DRG. NO. - DTCP B337(ii) Dated: 26-05-22
 (RAM AVTAR BASSI) AD (HQ)
 (RAHUL SINGLA) ATP (HQ)
 (HITESH SHARMA) STP (HQ)
 (P. SINGH) CTP (HR)
 (K. MAKRAJ PANDURANG, IAS) DTCP (HR)

PROJECT: PROPOSED STANDARD DESIGN OF SCO TYPE-A (A110A31) FALLING IN COMMERCIAL PLOTTED COLONY (LICENCE NUMBER 19 OF 2022) AREA MEASURING OF 2.3875 ACRES, IN SECTOR-37D, GURGAON, BEING DEVELOPED BY SIGNATURE GLOBAL DEVELOPERS PVT. LTD.

ARCHITECTS: DRG. NO. - SIG/TYPE-A

ARCHITECT'S SIGN: AR. AMAN TILAKAL CA/2016/7967 AMBIN DESIGNS (M) +91-9034327061

OWNER'S SIGN: (Signature)