
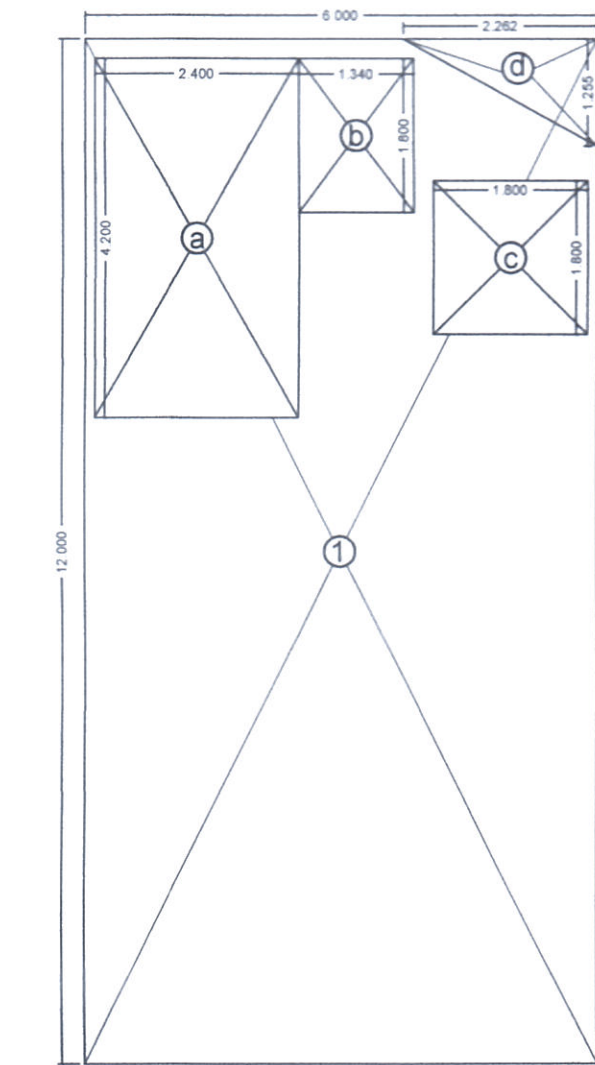
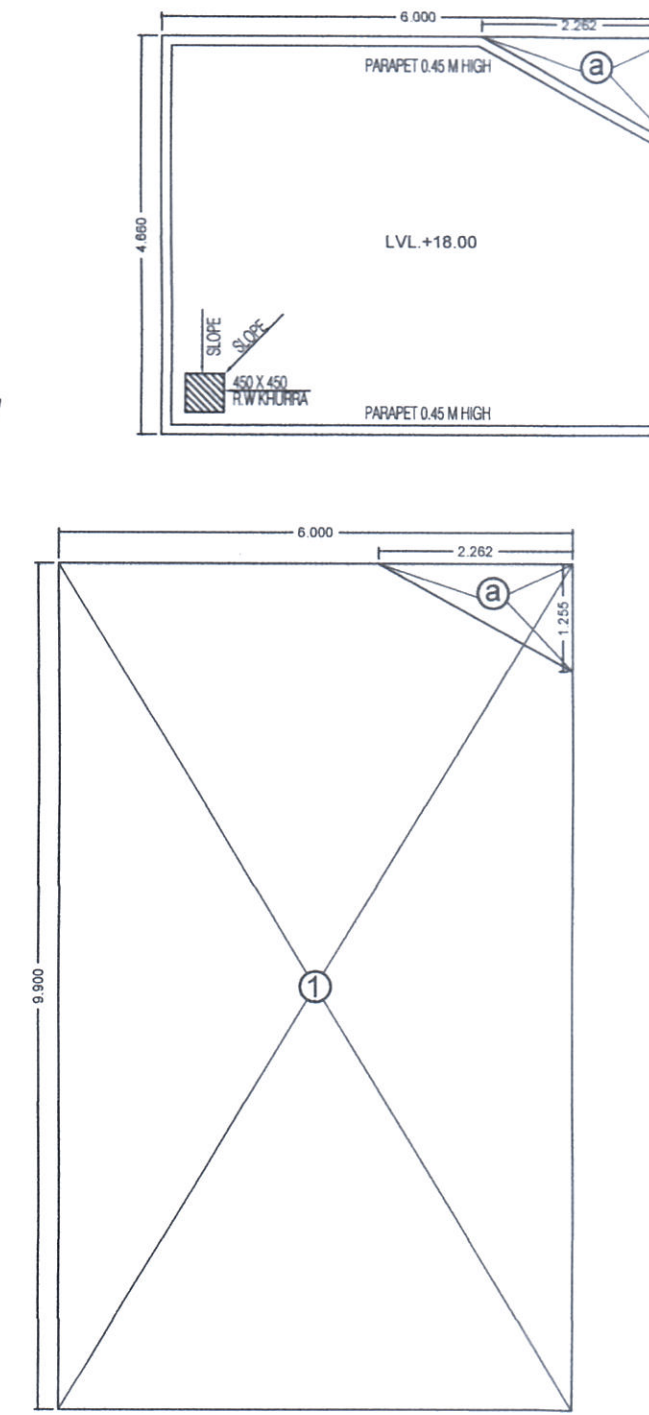


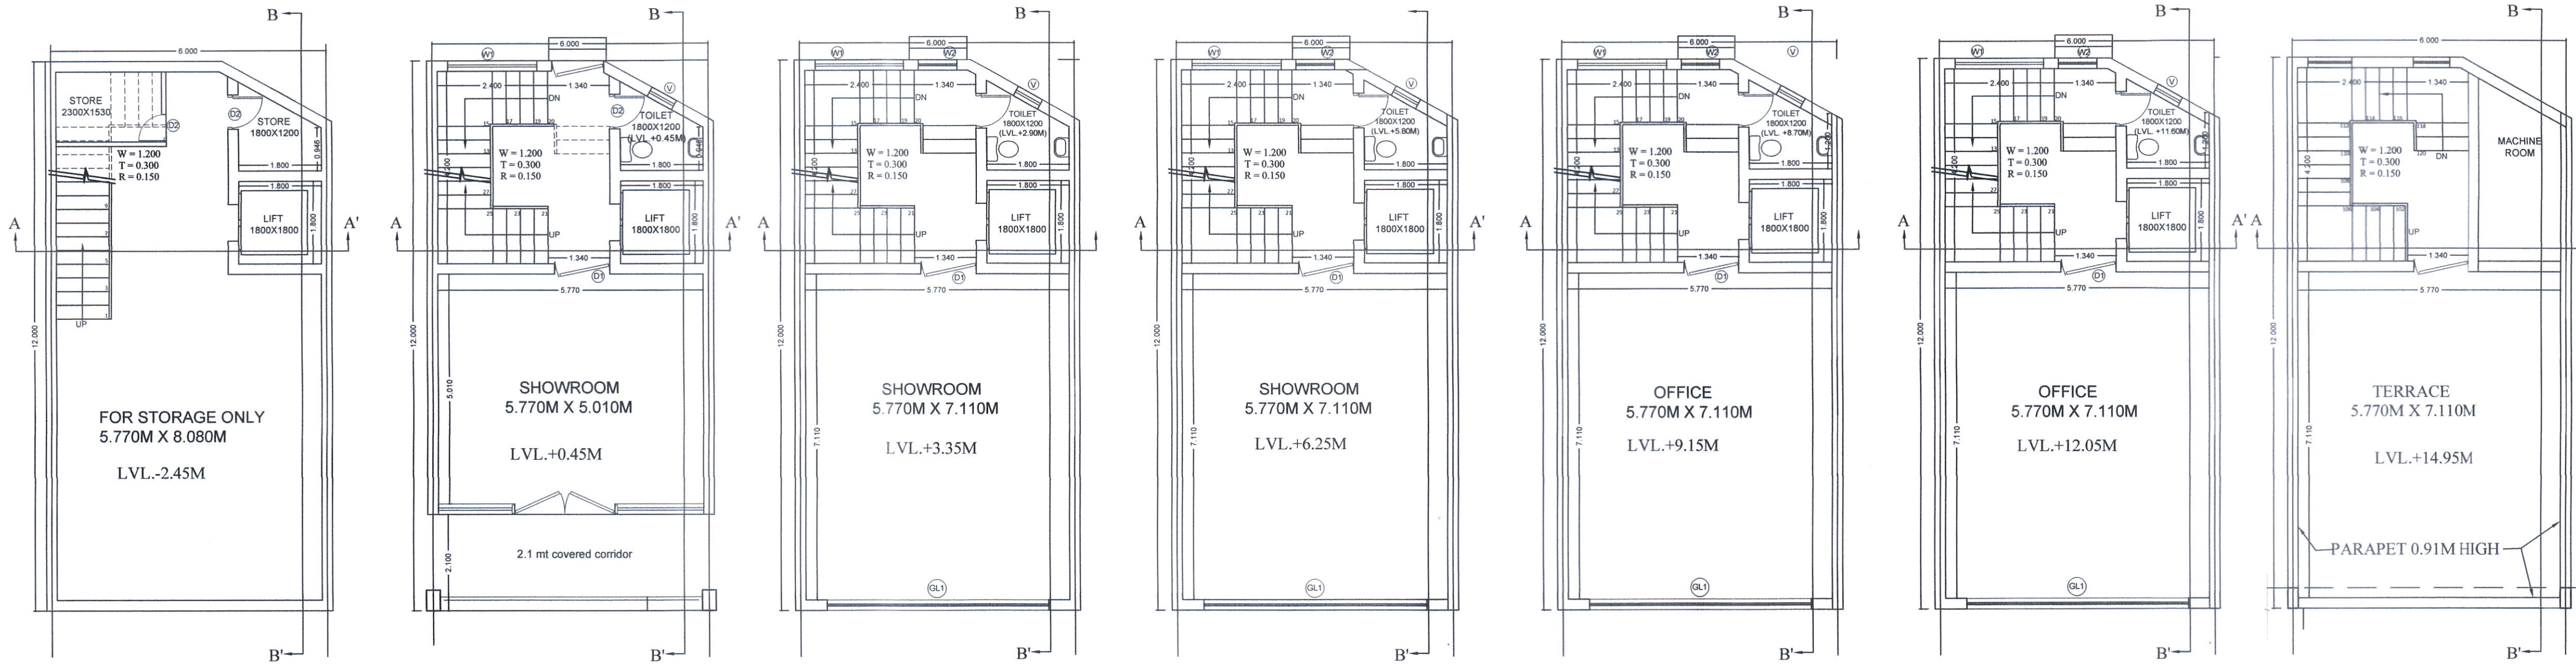

BASEMENT FLOOR PLAN

GROUND FLOOR PLAN

FIRST FLOOR PLAN

SECOND FLOOR PLAN


THIRD FLOOR PLAN

FOURTH FLOOR PLAN


TERRACE FLOOR PLAN

GROUND FLOOR FAR AREA DIAGRAM


FIRST, SECOND, THIRD, FOURTH FLOOR FAR AREA DIAGRAM

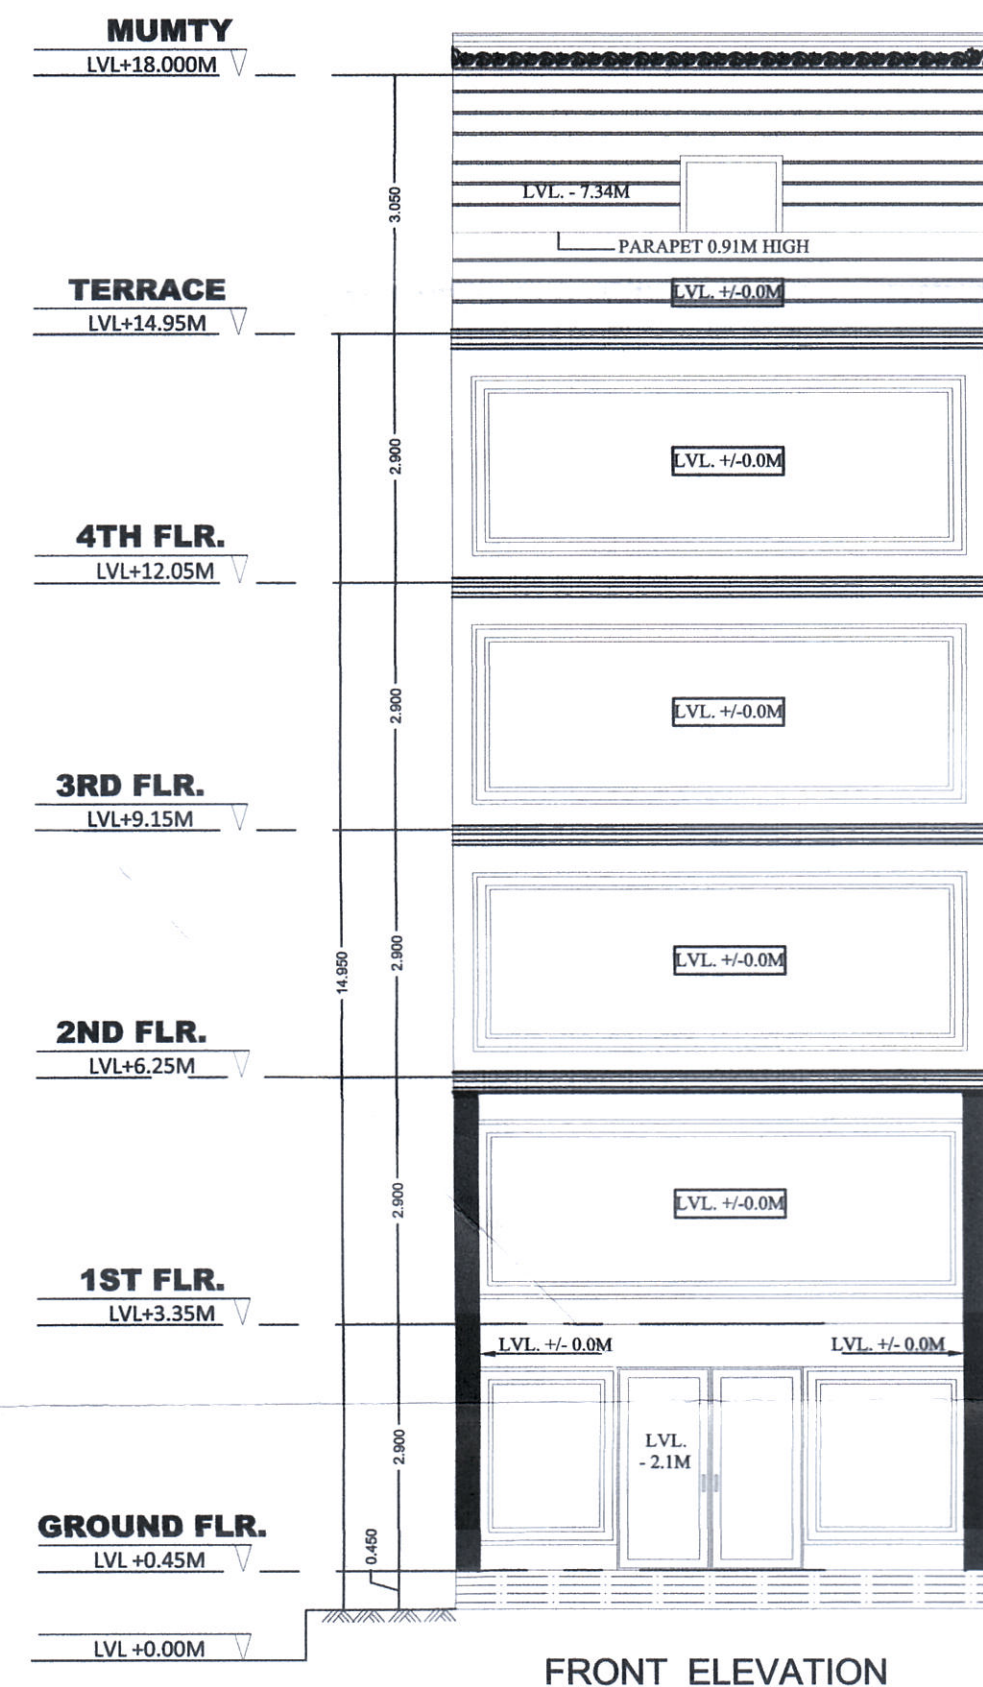


FRONT ELEVATION

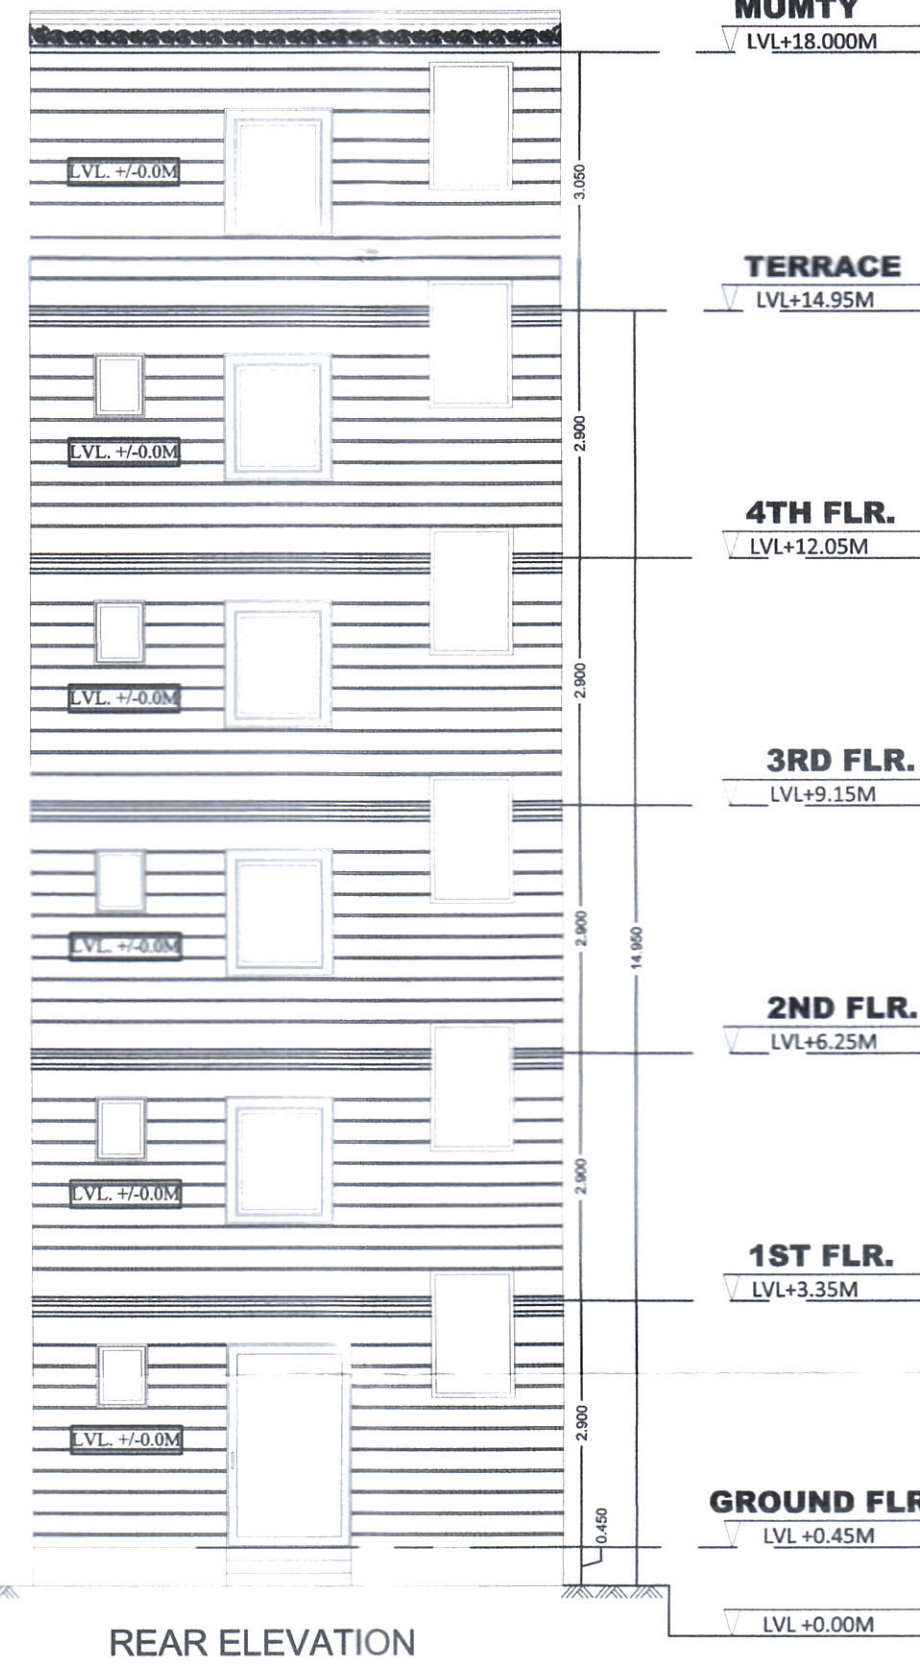

REAR ELEVATION

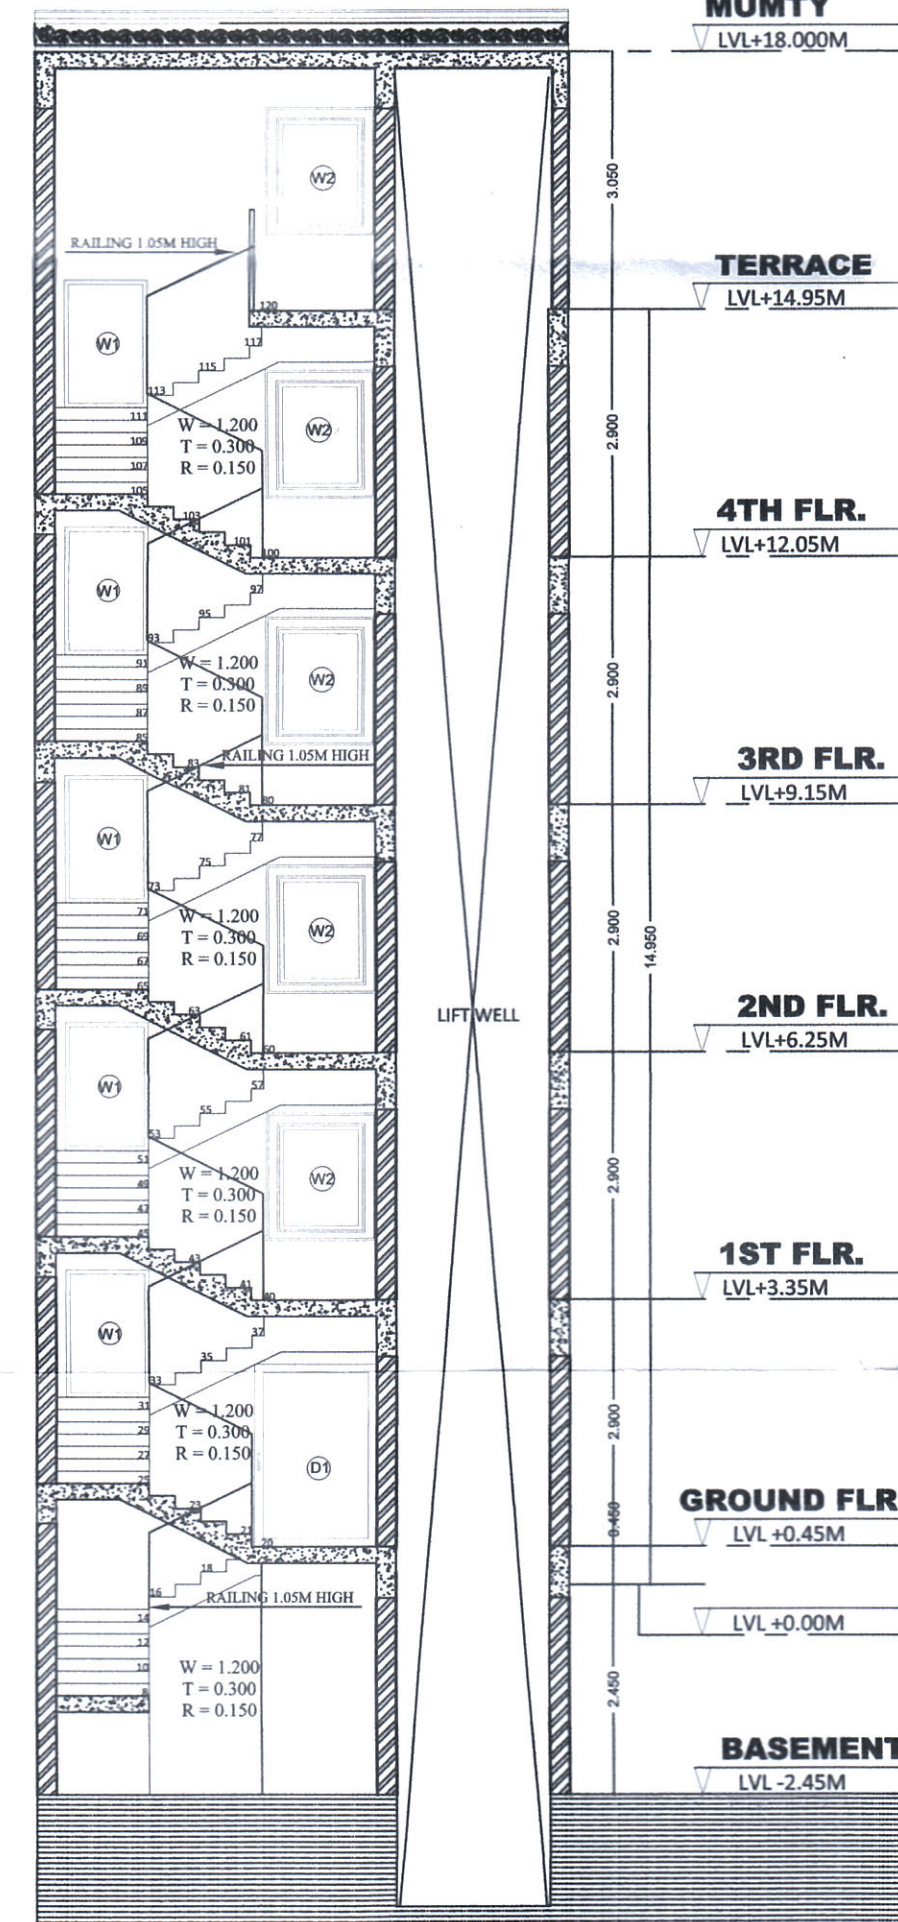

SECTION - AA'

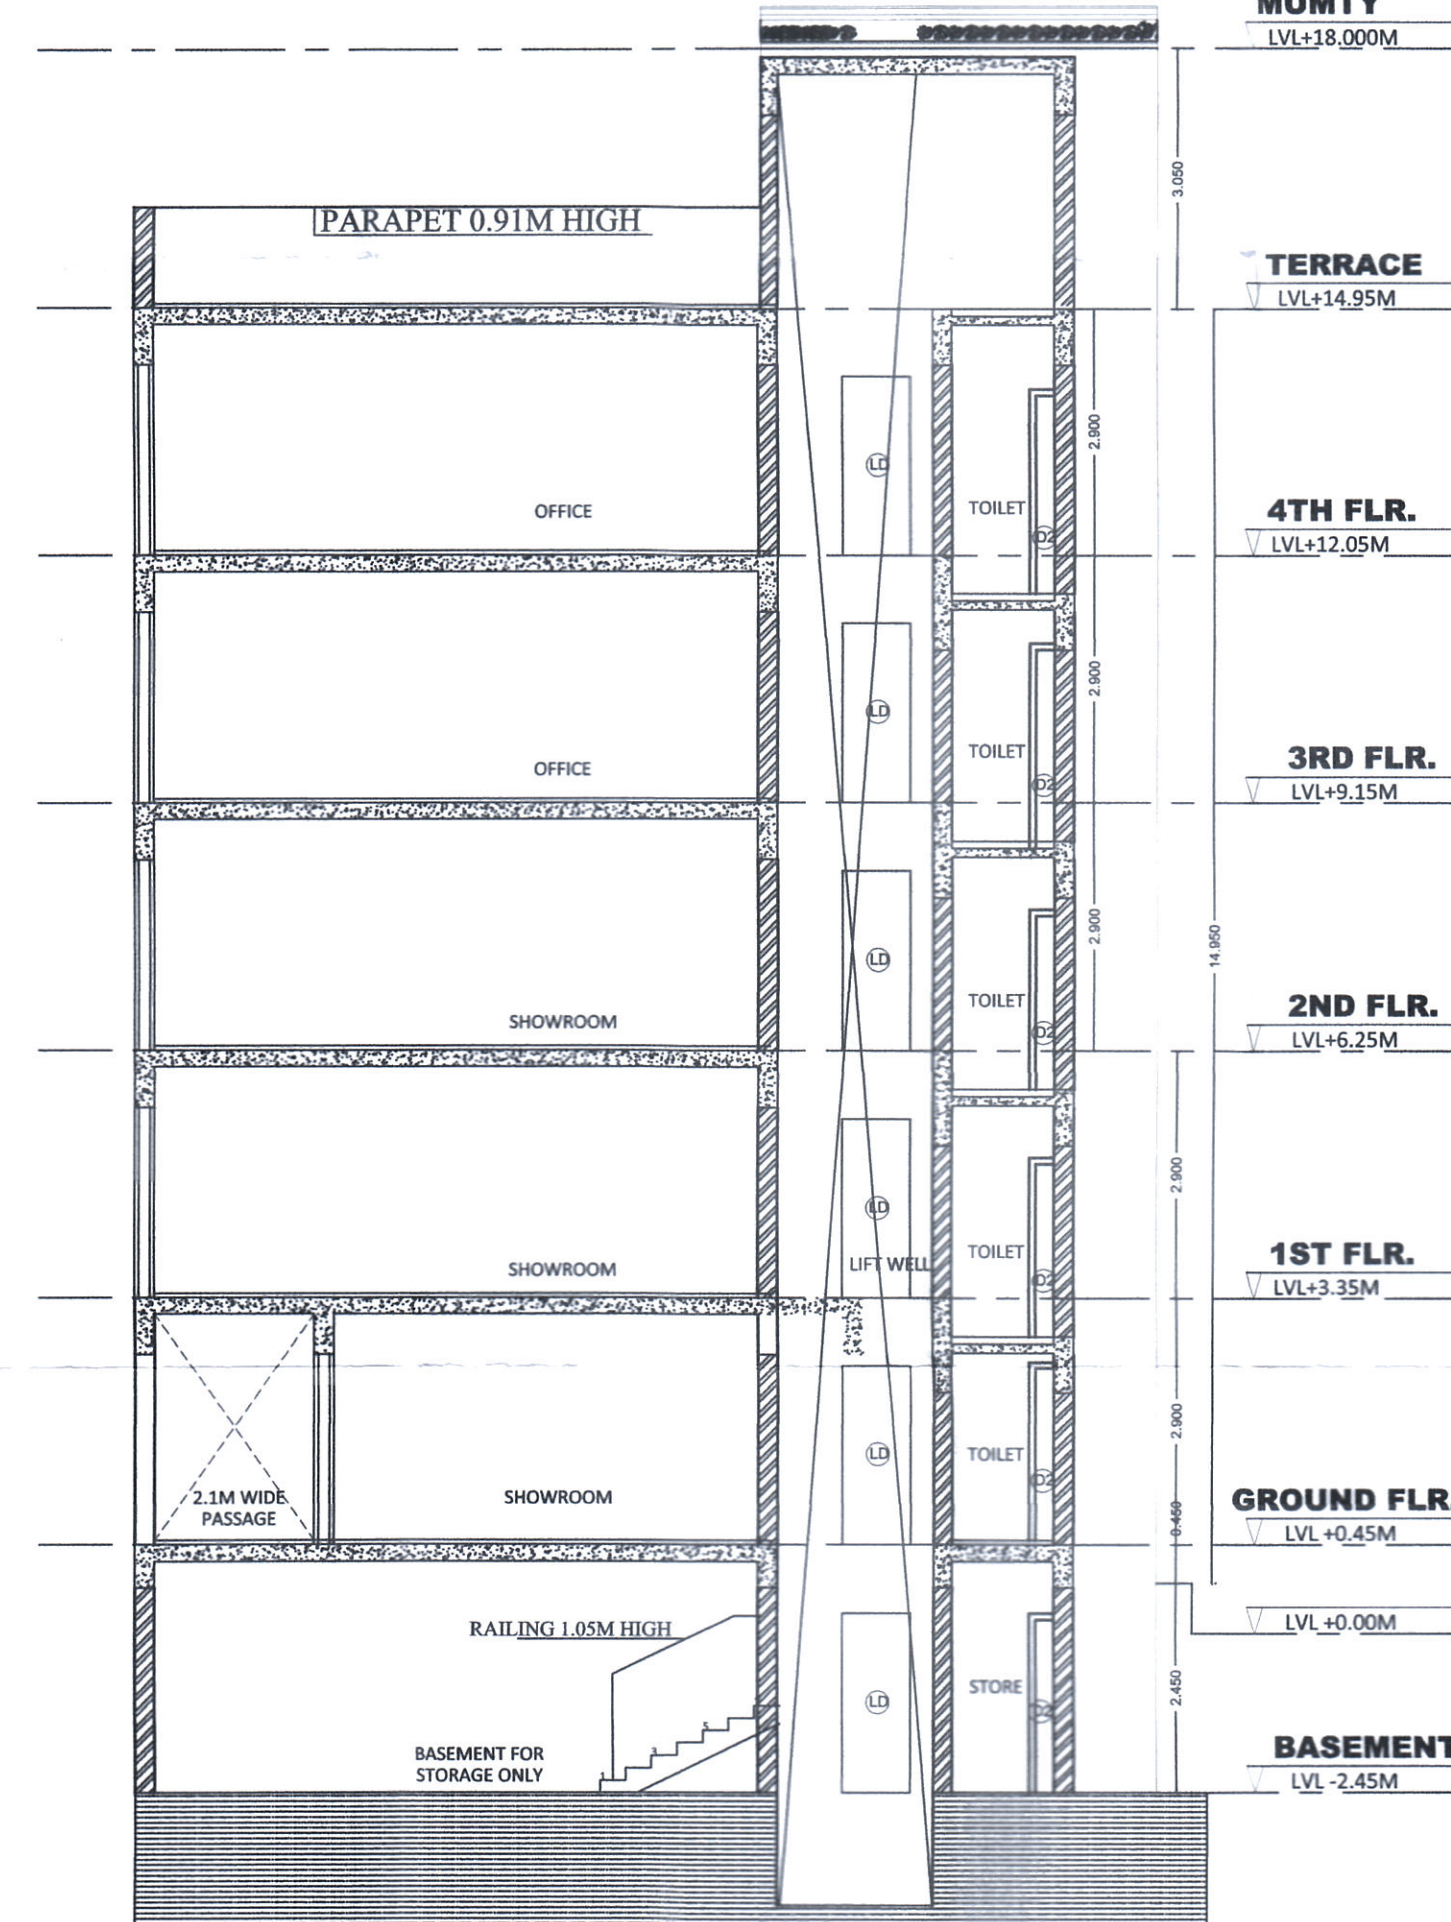

SECTION - BB'

NOTES:
1. BASEMENT WILL BE USED FOR STORAGE ONLY & WILL BE MECHANICALLY VENTILATED.

DRG. NO. - ATP 8337 (iii) Dated: 26-05-22

(RAM ANAND BASSI) AD (HQ)
(RAHUL SINGLA) ATP (HQ)
(HITESH SHARMA) STP (HQ)
(P. SINGH) CTP (HR)
(K. MAKRAJ) DTP (HR)

PROJECT: PROPOSED STANDARD DESIGN OF SCO TYPE-MIM1) FALLING IN COMMERCIAL PLOTTED COLONY(UECENCE NUMBER 19 OF 2022) AREA MEASURING OF 2.3875 ACRES, IN SECTOR-37D, GURGAON, BEING DEVELOPED BY SIGNATURE GLOBAL DEVELOPERS PVT. LTD.	
ARCHITECTS	DRG. NO. - SIG/TYPE-M1
ARCHITECT'S SIGN	OWNER'S SIGN
AR. AMAN THAKRAL CA2016/79767 AMBIN DESIGNS (M) +91-9034777777	(Signature) New Delhi