


5

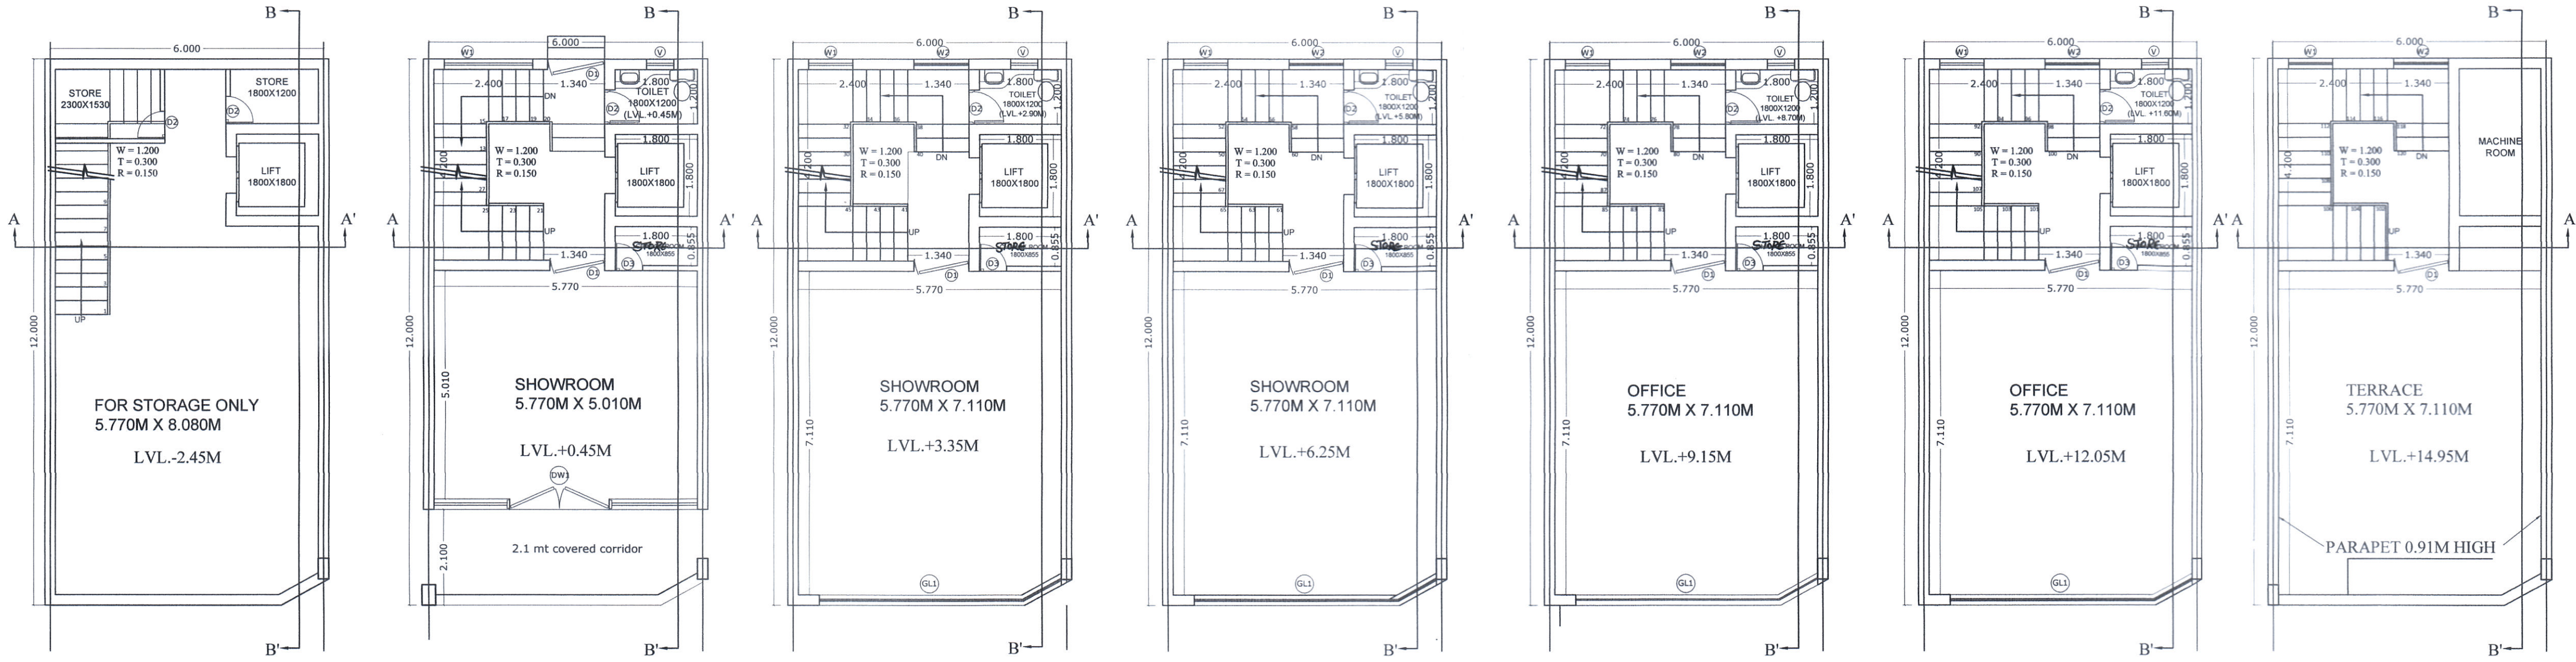

BASEMENT FLOOR PLAN

GROUND FLOOR PLAN


FIRST FLOOR PLAN

SECOND FLOOR PLAN


THIRD FLOOR PLAN

FOURTH FLOOR PLAN


TERRACE FLOOR PLAN

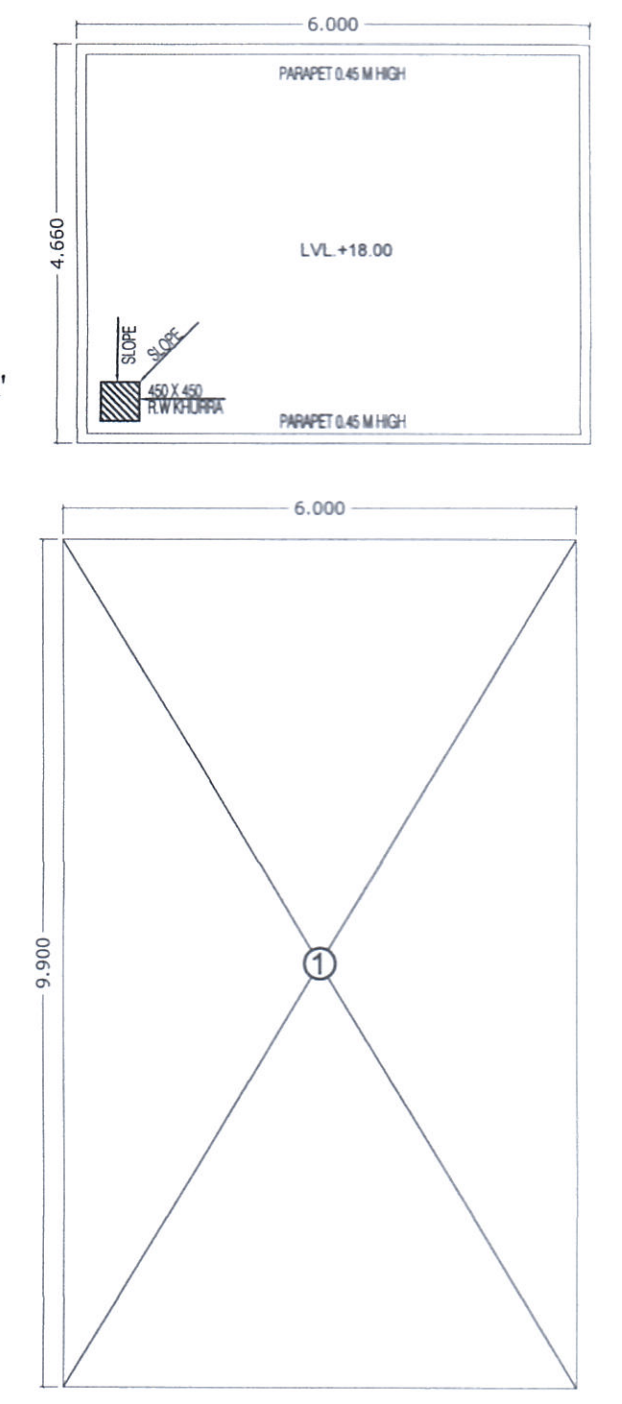


GROUND FLOOR FAR AREA DIAGRAM

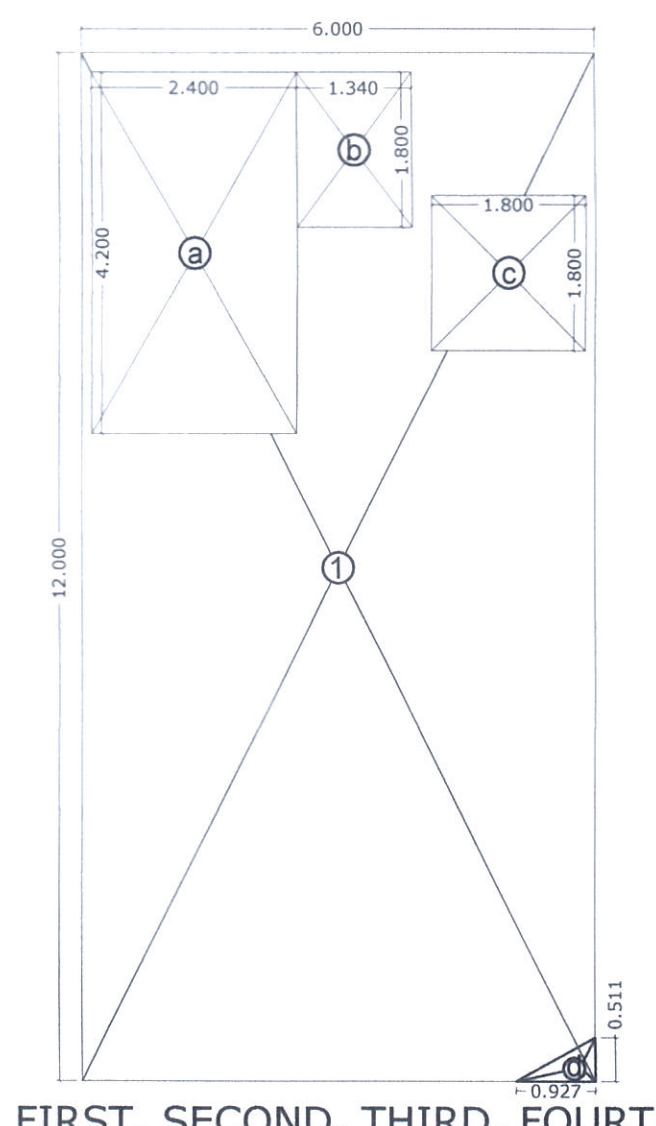


FIRST, SECOND, THIRD, FOURTH FLOOR FAR AREA DIAGRAM

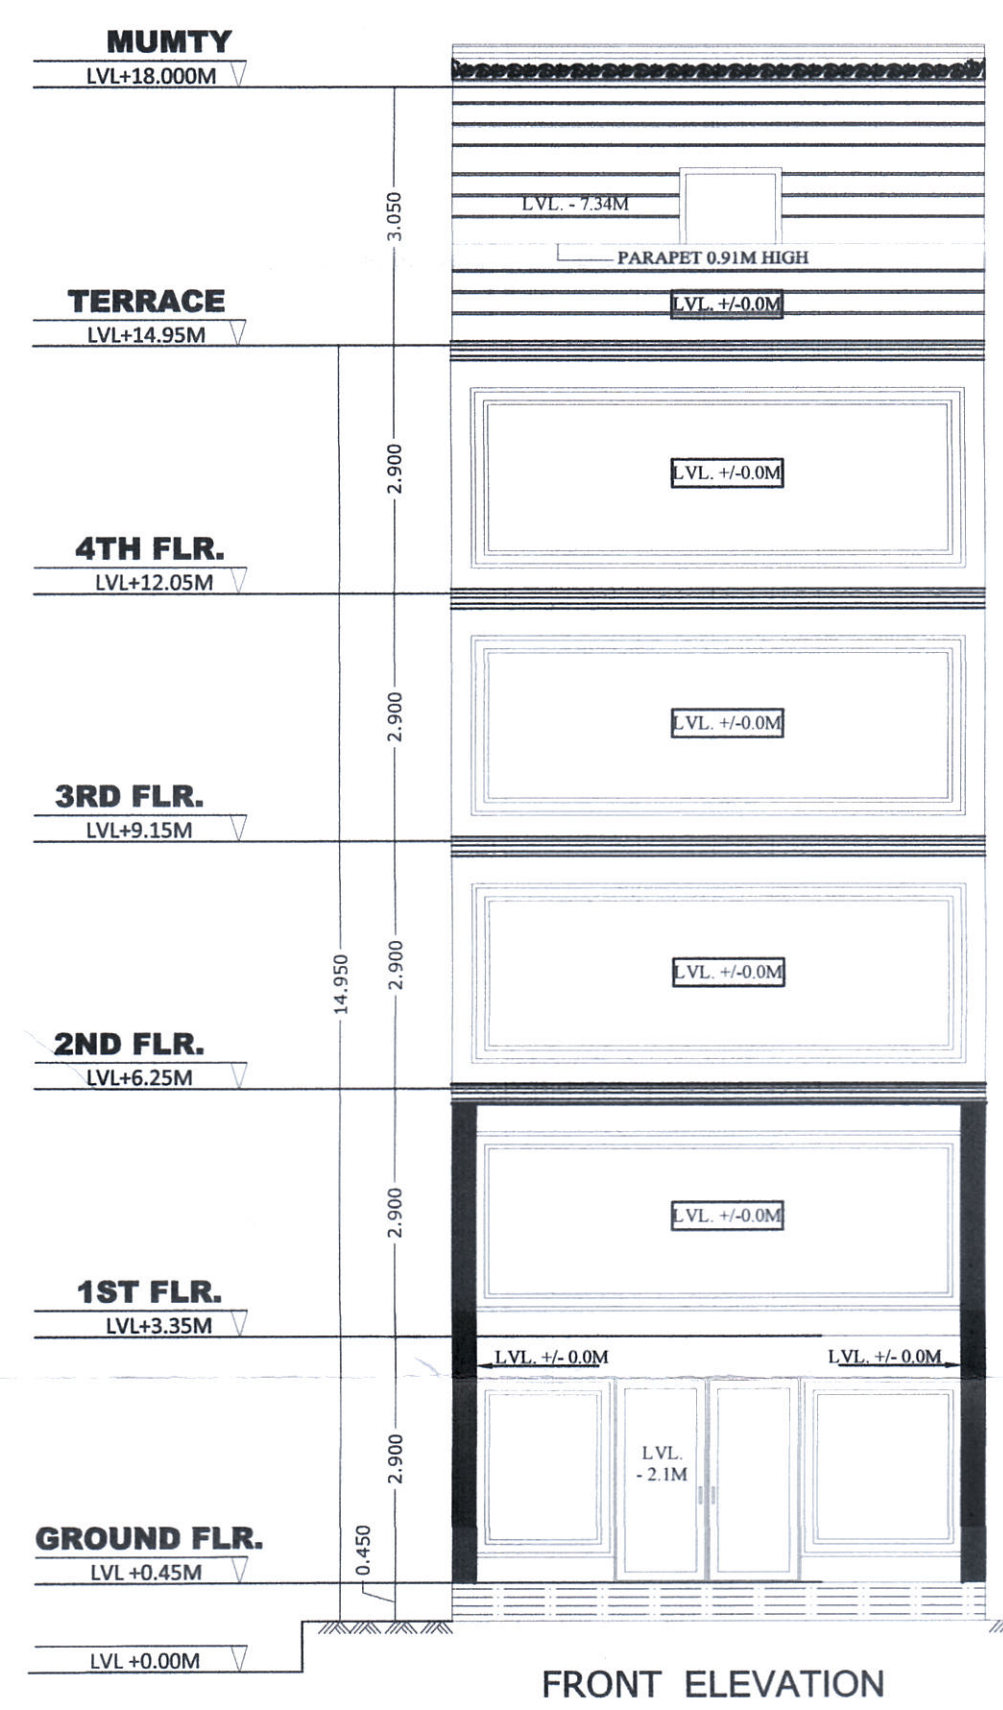


FRONT ELEVATION

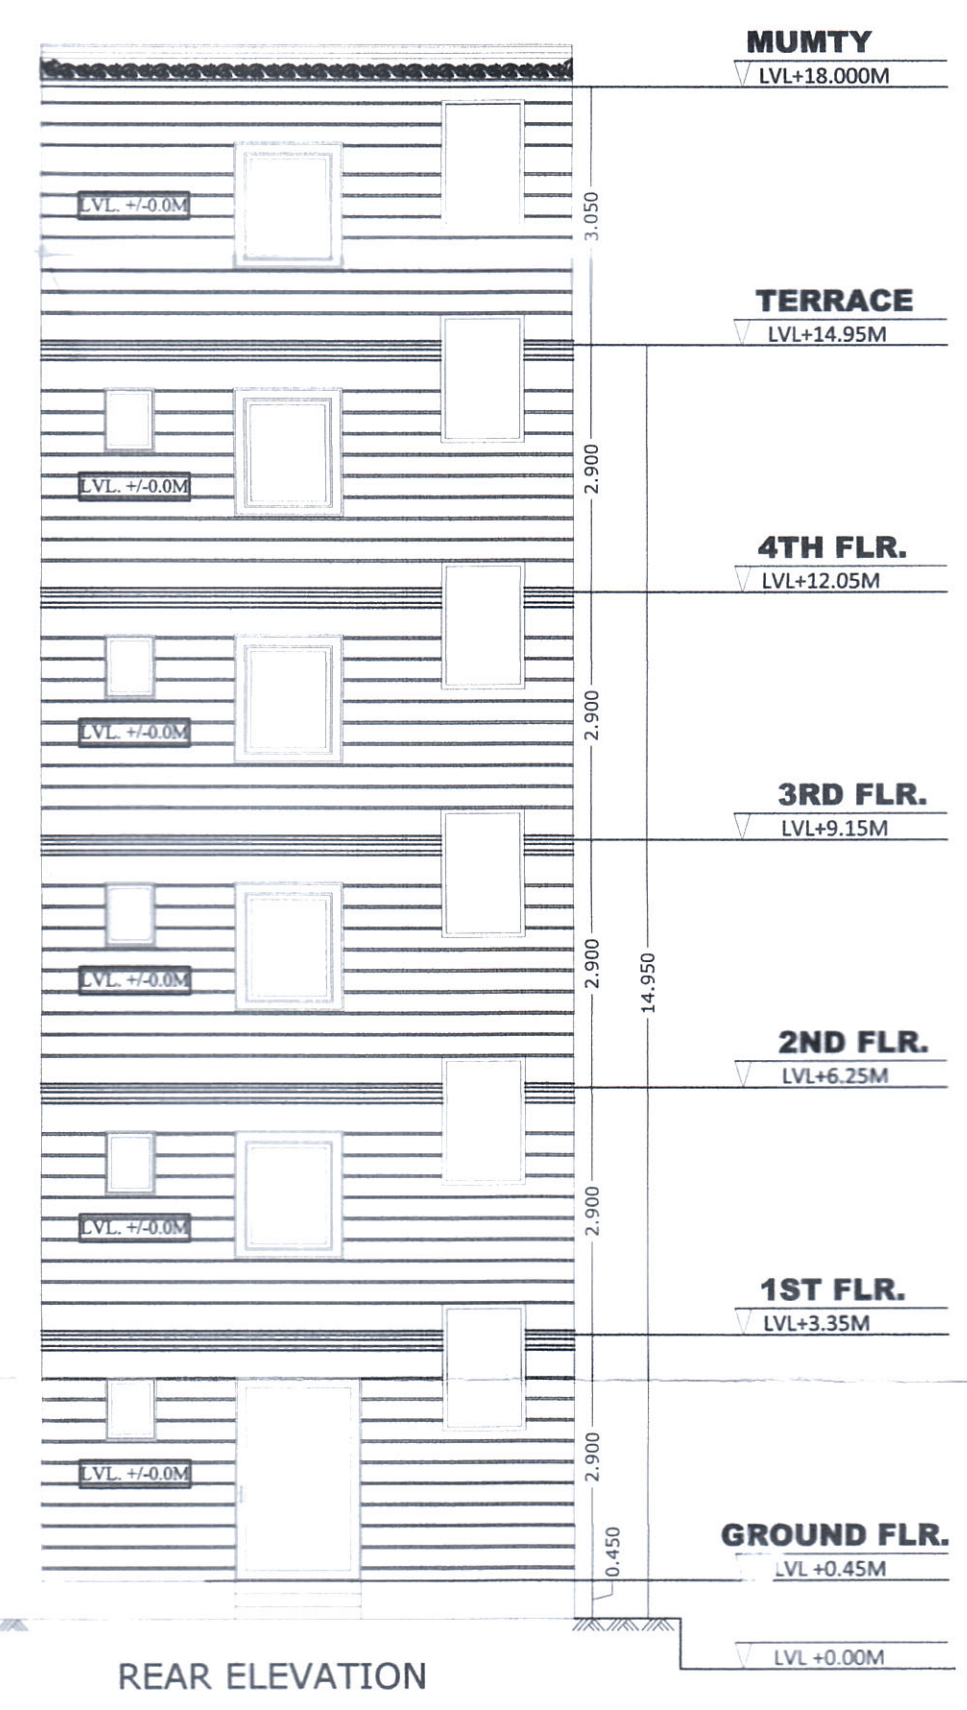

REAR ELEVATION

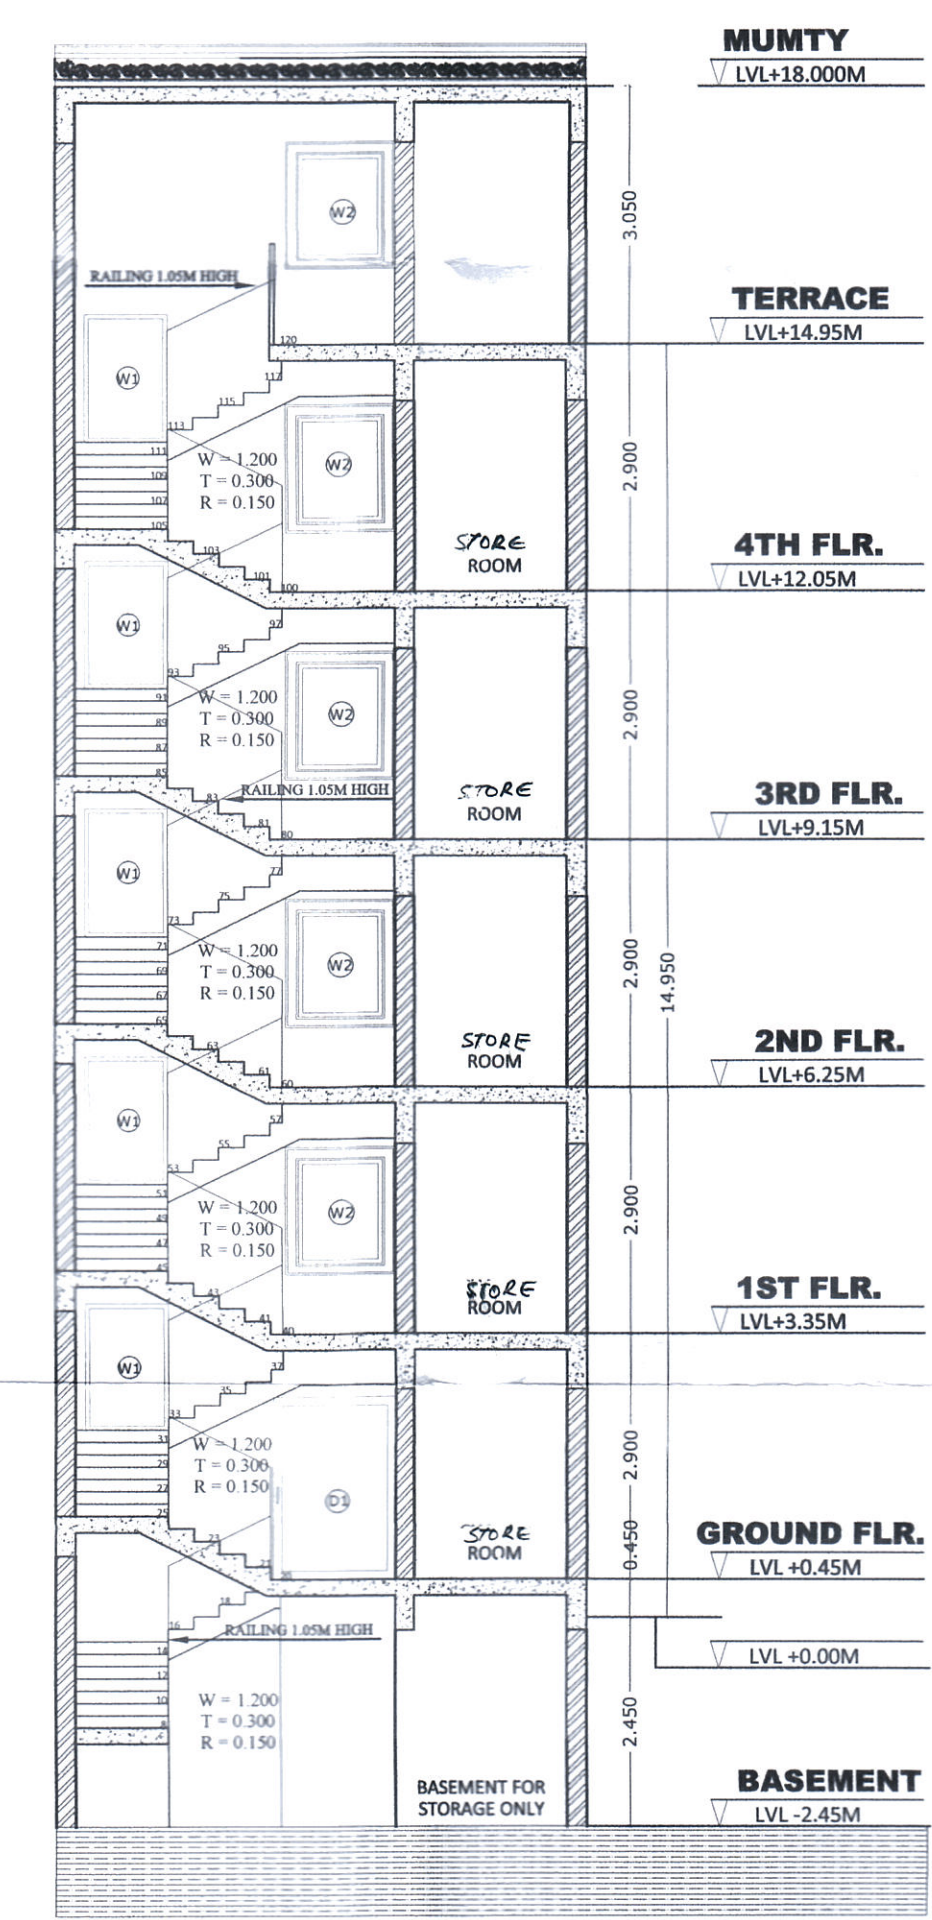

SECTION - AA'

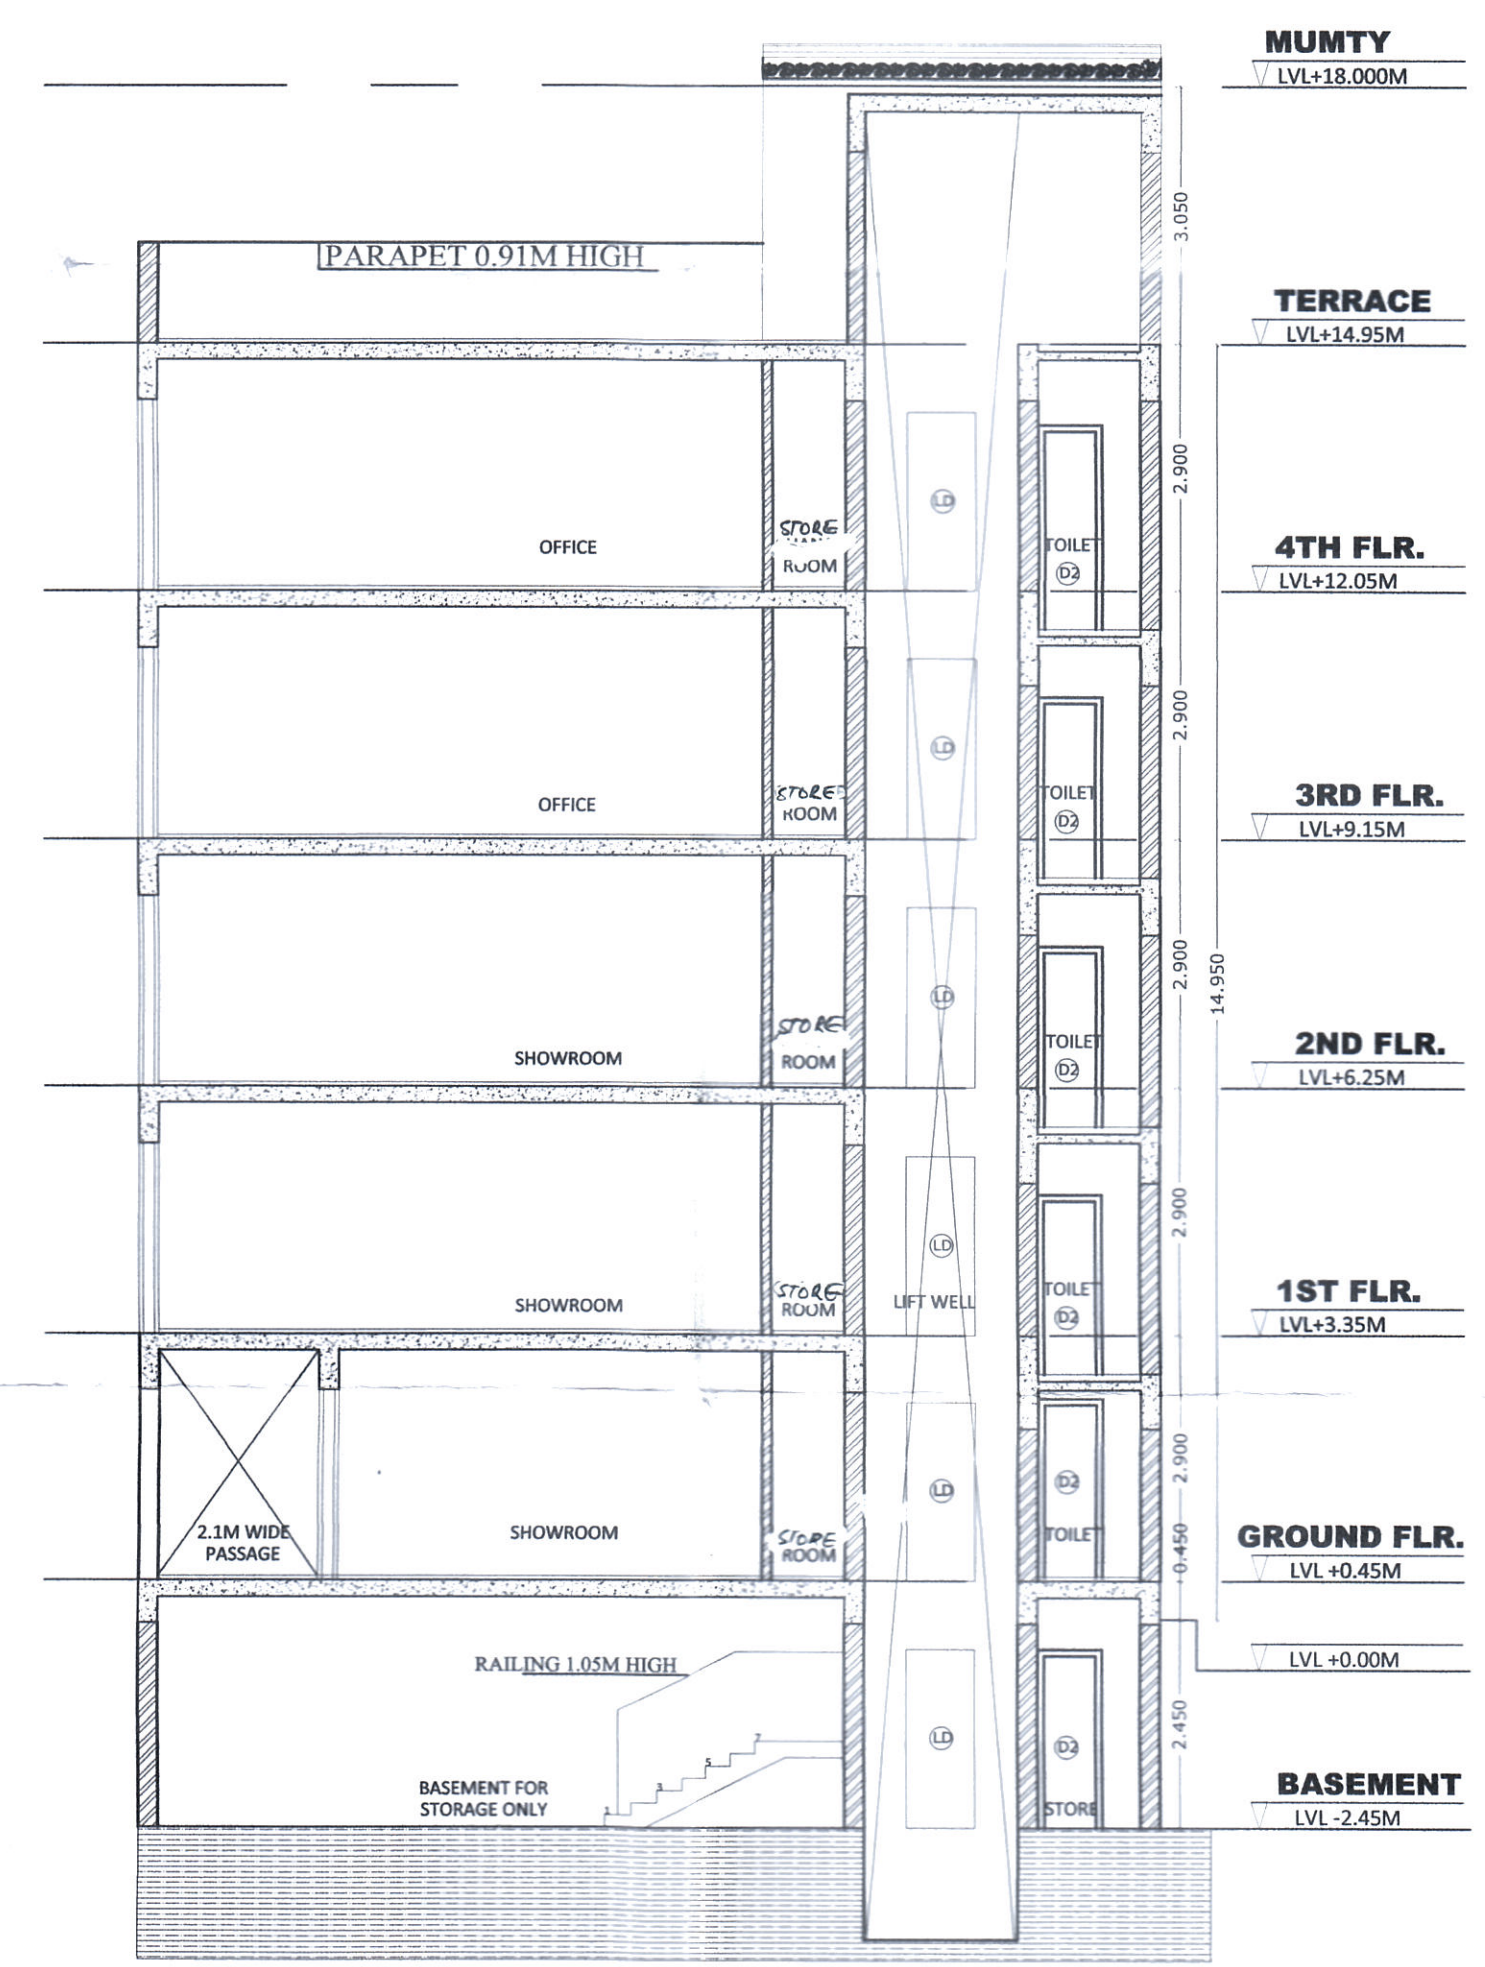

SECTION - BB'

NOTES:
1. BASEMENT WILL BE USED FOR STORAGE ONLY & WILL BE MECHANICALLY VENTILATED.

DRG. NO.: DTP 8337 (V) DATED: 26.05.22
RAM AVTAR BASSI (AD HQ)
RAHUL SINGLA (ATP HQ)
HITESH SHARMA (STP HQ)
P. P. SINGH (CTP HR)
K. MANIRAND PANDURANG, IAS (DTP HR)

PROJECT: PROPOSED STANDARD DESIGN OF SCO TYPE-M(M3) FALLING IN COMMERCIAL PLOTTED COLONY (LICENCE NUMBER 19 OF 2022) AREA MEASURING OF 2.3875 ACRES. IN SECTOR-37D, GURGAON, BEING DEVELOPED BY SIGNATURE GLOBAL DEVELOPERS PVT. LTD.	
ARCHITECTS AR. AMAN THAKRAL CA/2016/79767 A/BIN DESIGNS 91-903337001	OWNERS SIGN Newcom Signature Global Developers Pvt. Ltd.