


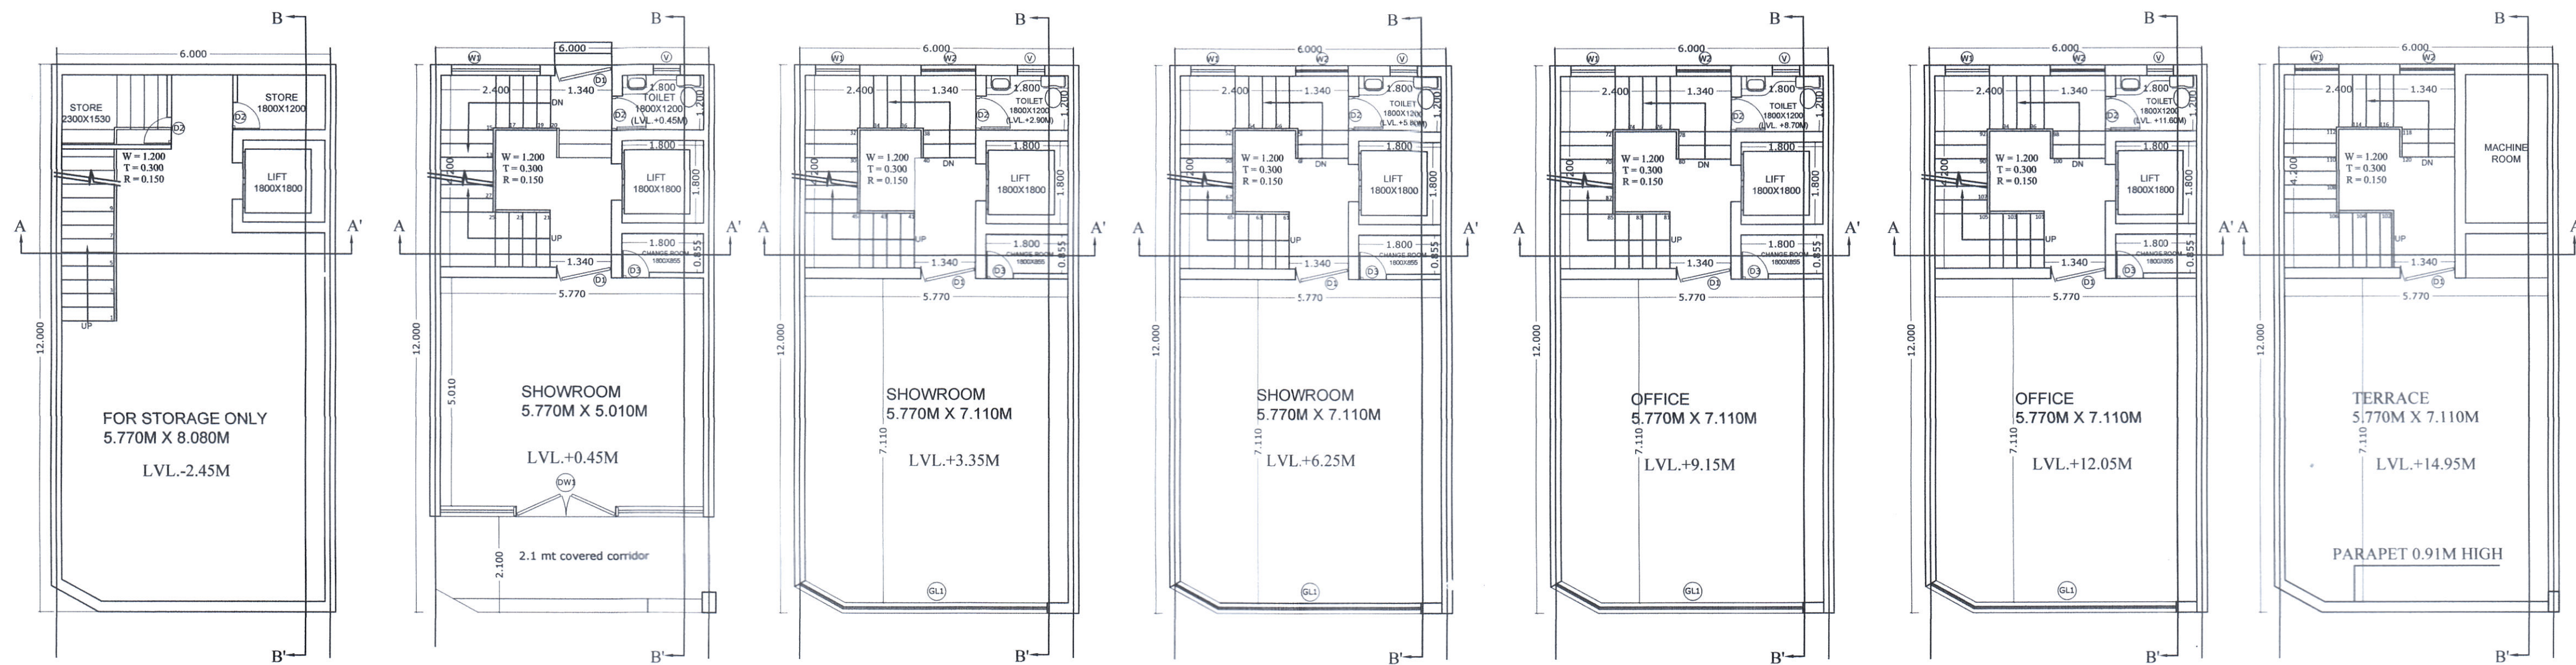

BASEMENT FLOOR PLAN

GROUND FLOOR PLAN



FIRST FLOOR PLAN

SECOND FLOOR PLAN


THIRD FLOOR PLAN

FOURTH FLOOR PLAN


TERRACE FLOOR PLAN

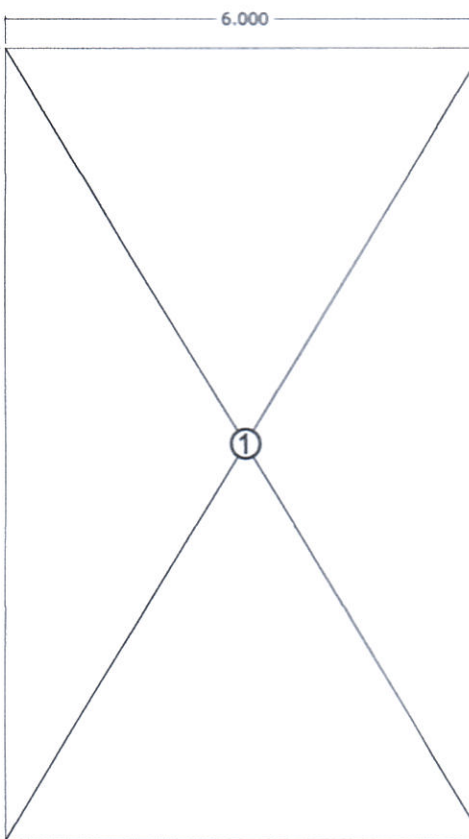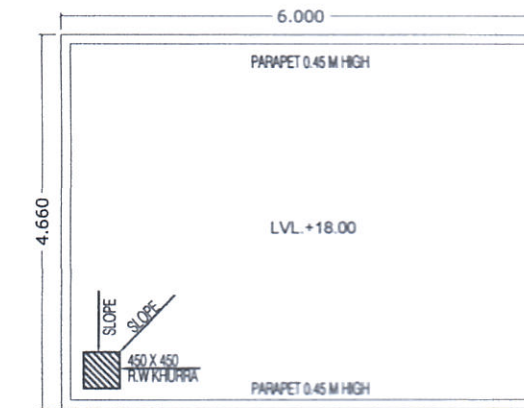


GROUND FLOOR FAR AREA DIAGRAM

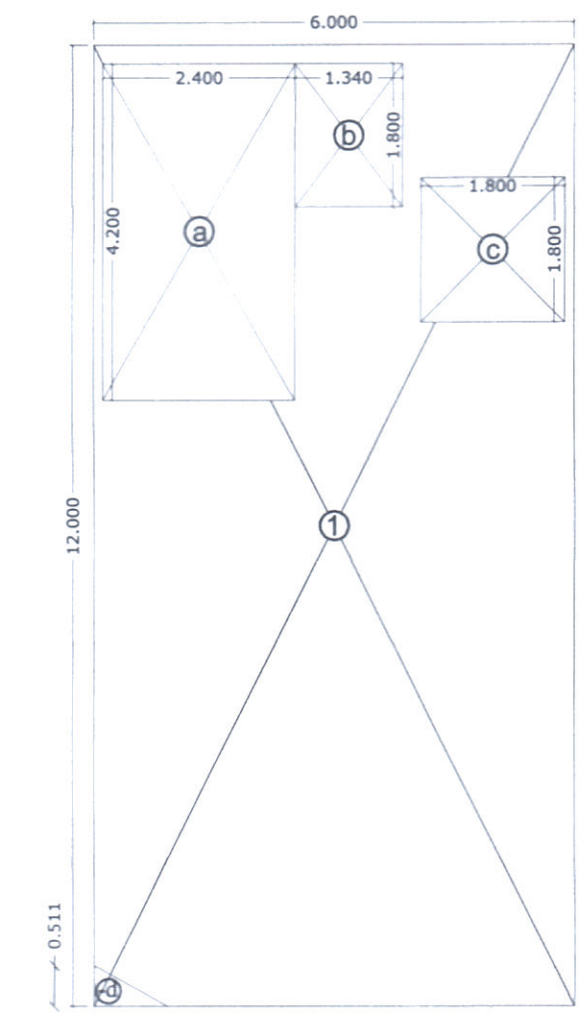


FIRST, SECOND, THIRD, FOURTH FLOOR FAR AREA DIAGRAM

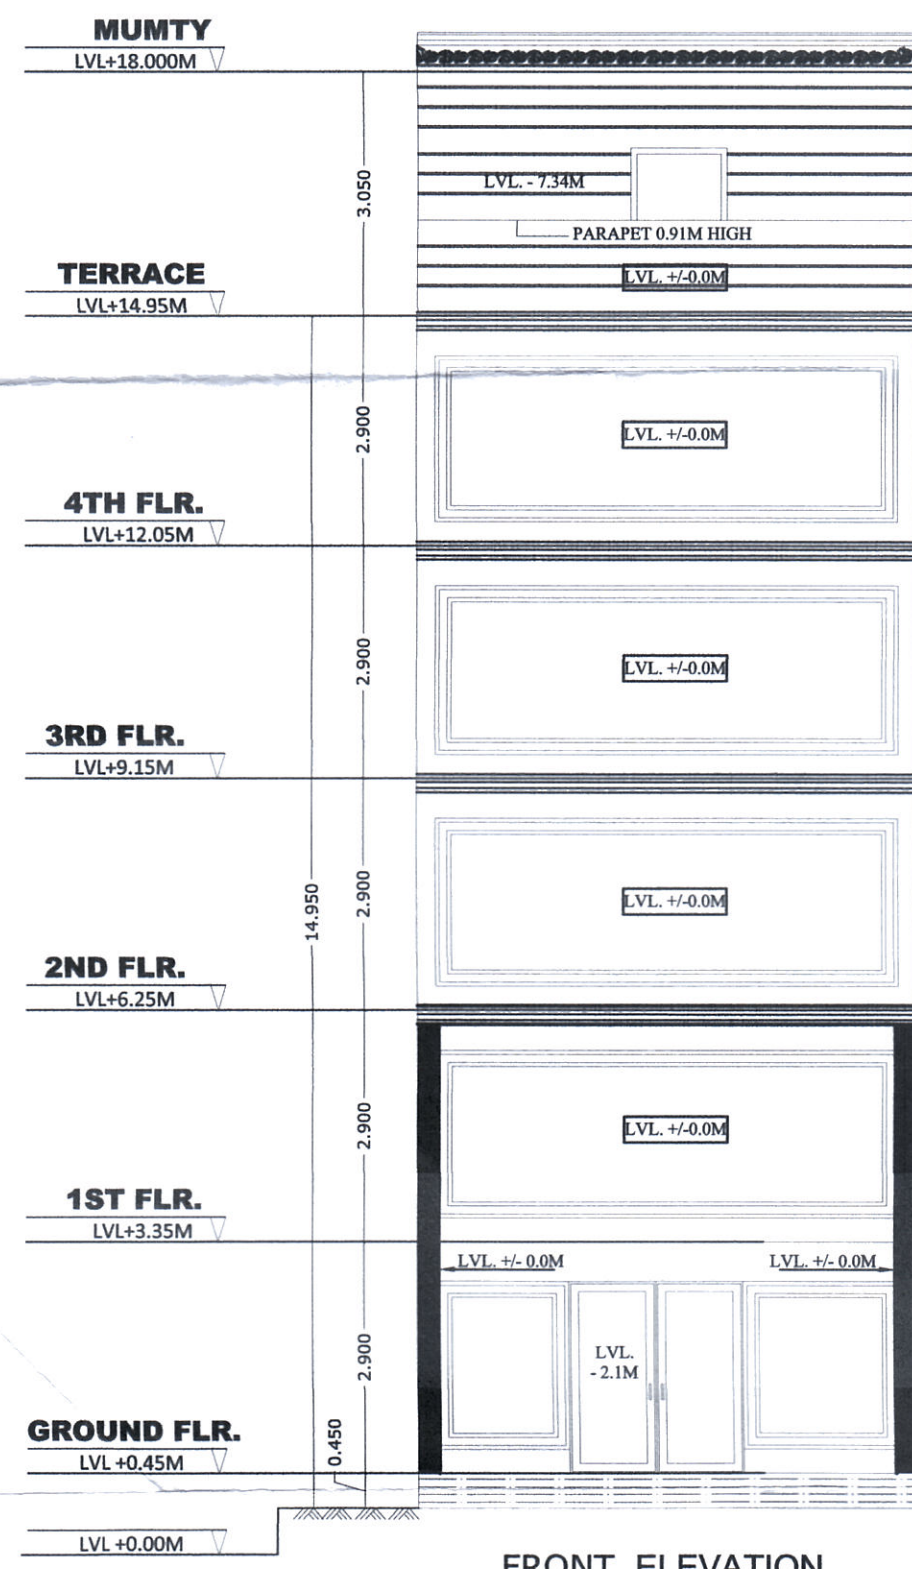


FRONT ELEVATION

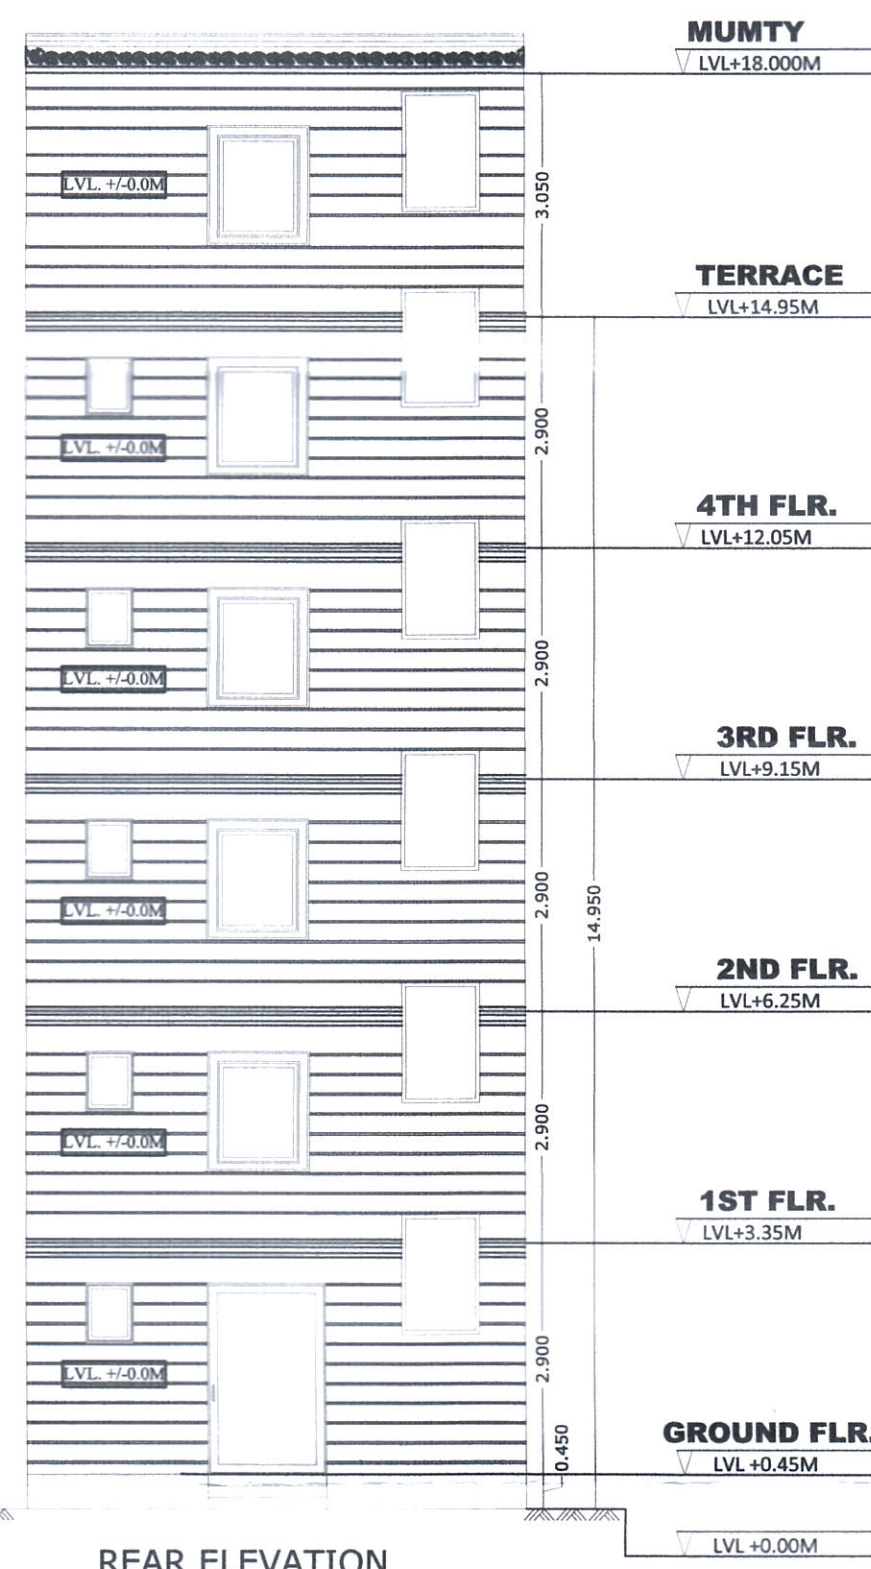

REAR ELEVATION

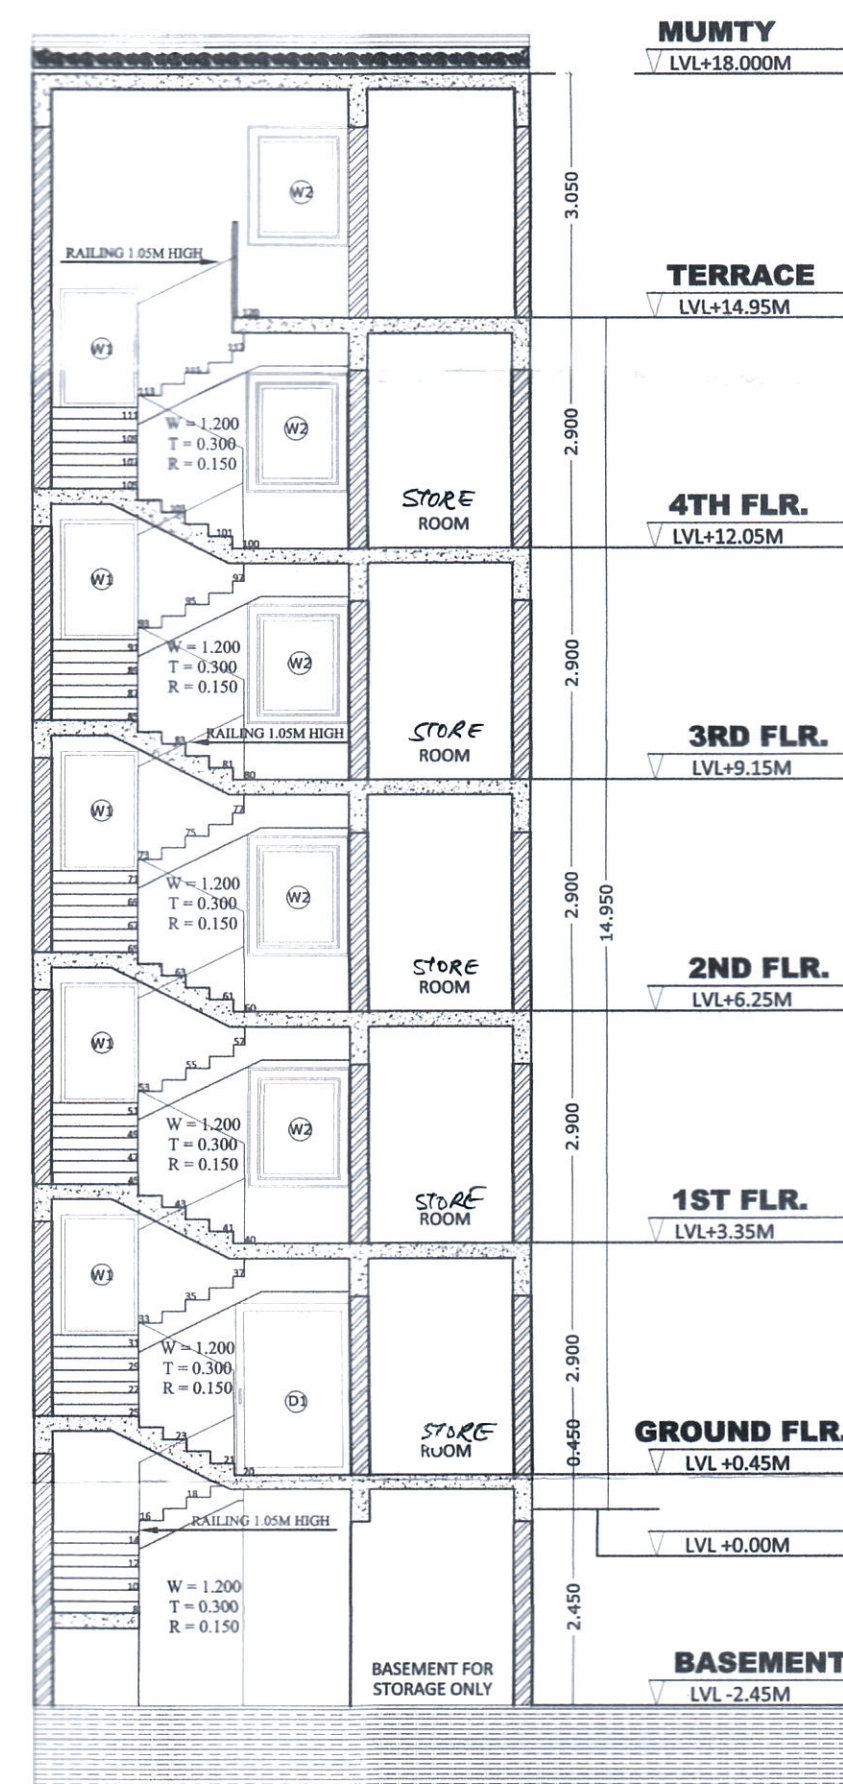

SECTION - AA'

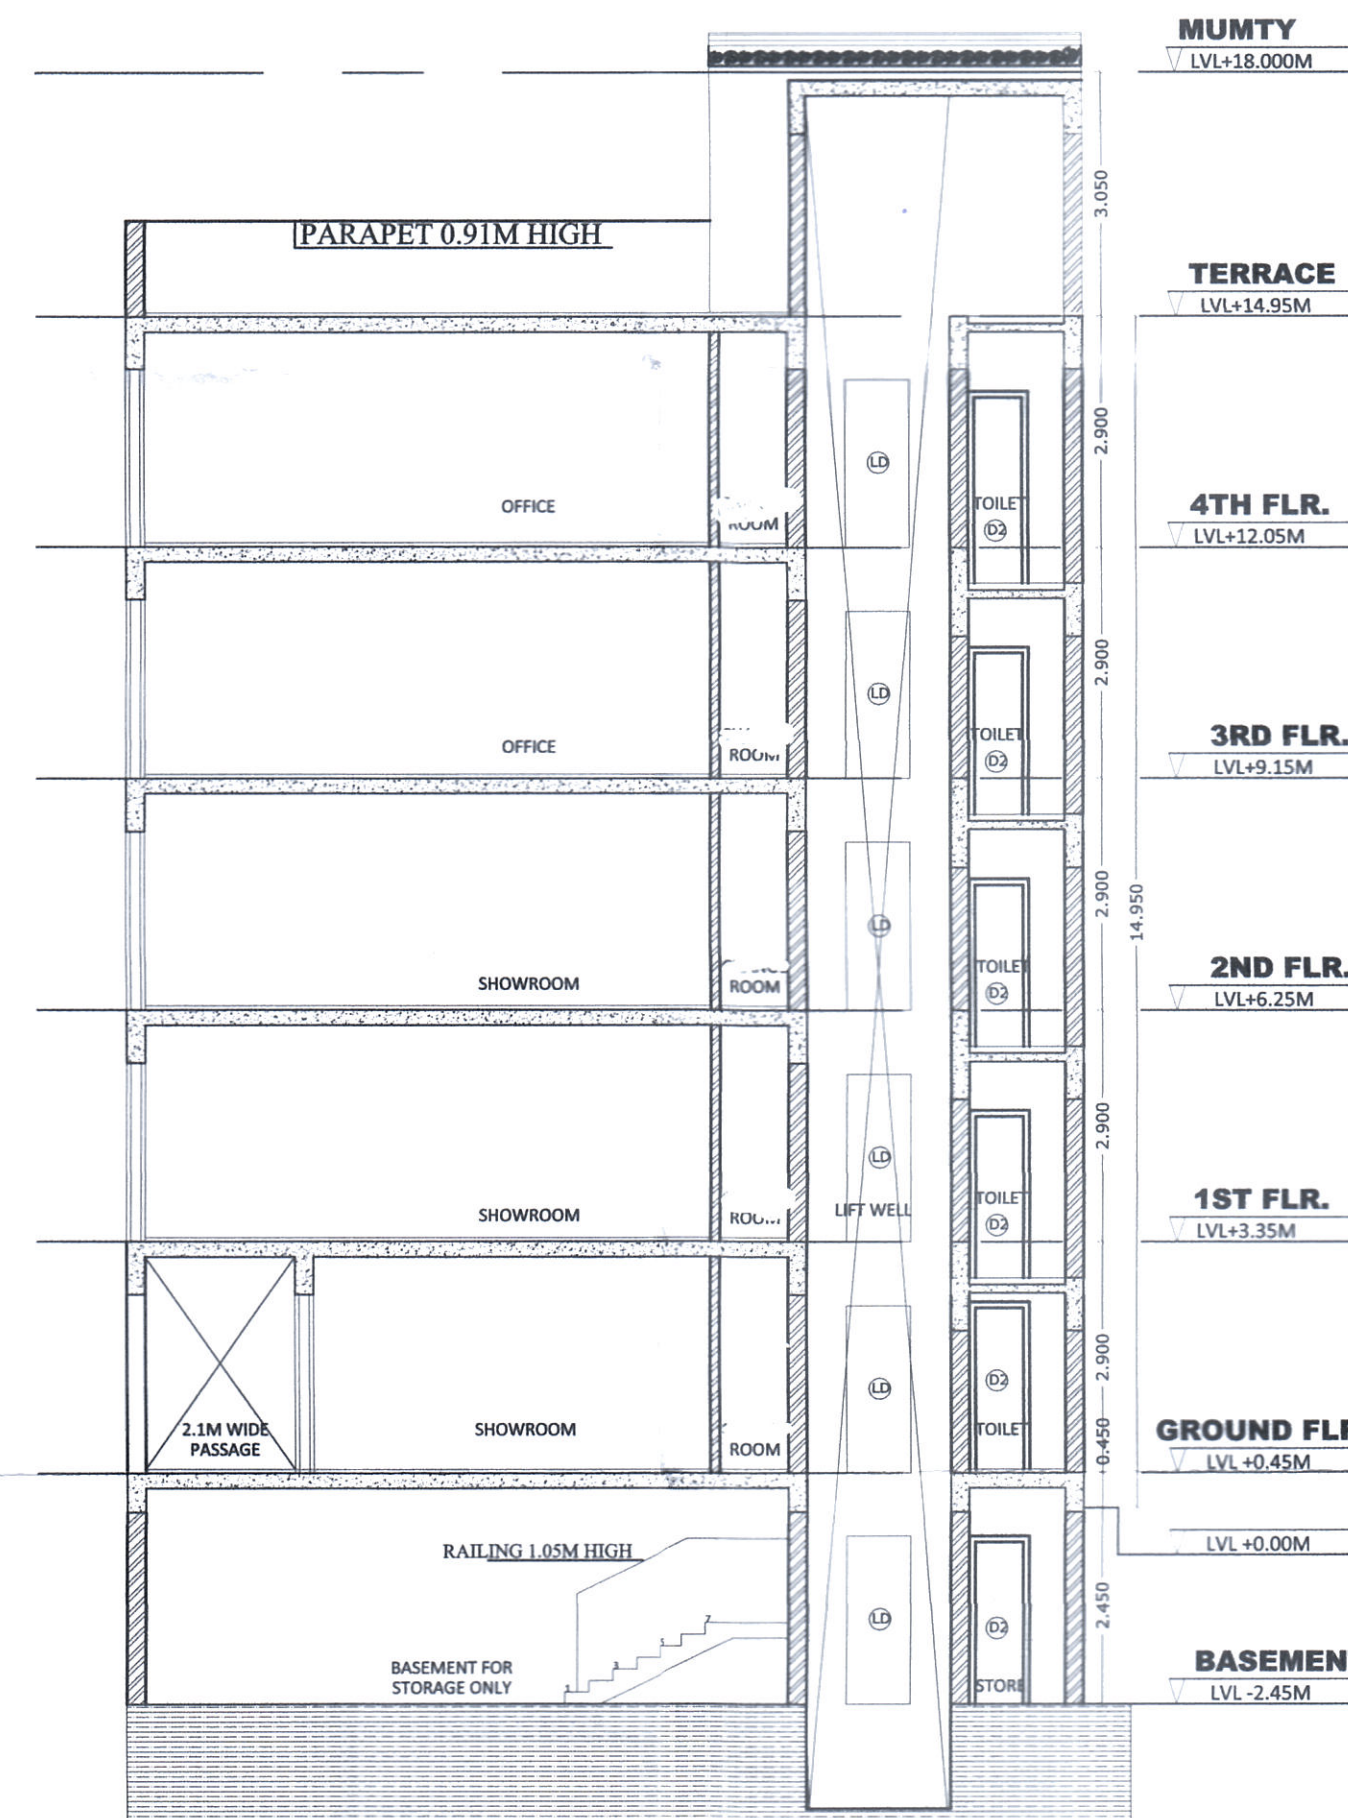

SECTION - BB'

NOTES:
1. BASEMENT WILL BE USED FOR STORAGE ONLY & WILL BE MECHANICALLY VENTILATED.

DRG. NO.:- DTCP 8337 (VII) Dated:- 26-05-22

(RAM AVTAR BASSI) (RAHUL SINGLA) (HITESH SHARMA) (P.P. SINGH) (K. MAKRAND PANDURANG, IAS)
AD (HQ) ATP (HQ) STP (HQ) CTP (HR) DTCP (HR)

PROJECT: PROPOSED STANDARD DESIGN OF SCO TYPE-M(MS) FALLING IN 'COMMERCIAL PLOTTED COLONY (LICENCE NUMBER 19 OF 2022) - AREA MEASURING OF 2.3875 ACRES, IN SECTOR-37D, GURGAON, BEING DEVELOPED BY SIGNATURE GLOBAL DEVELOPERS PVT. LTD.	
ARCHITECTS DRG. NO.:- SIG/TYPE-M5	
ARCHITECTS SIGN AR. AMAN THAKRAL CA/2016/1001 SIGNATURE DESIGNS 98770-11	OWNER'S SIGN New Kellip 98770-11