


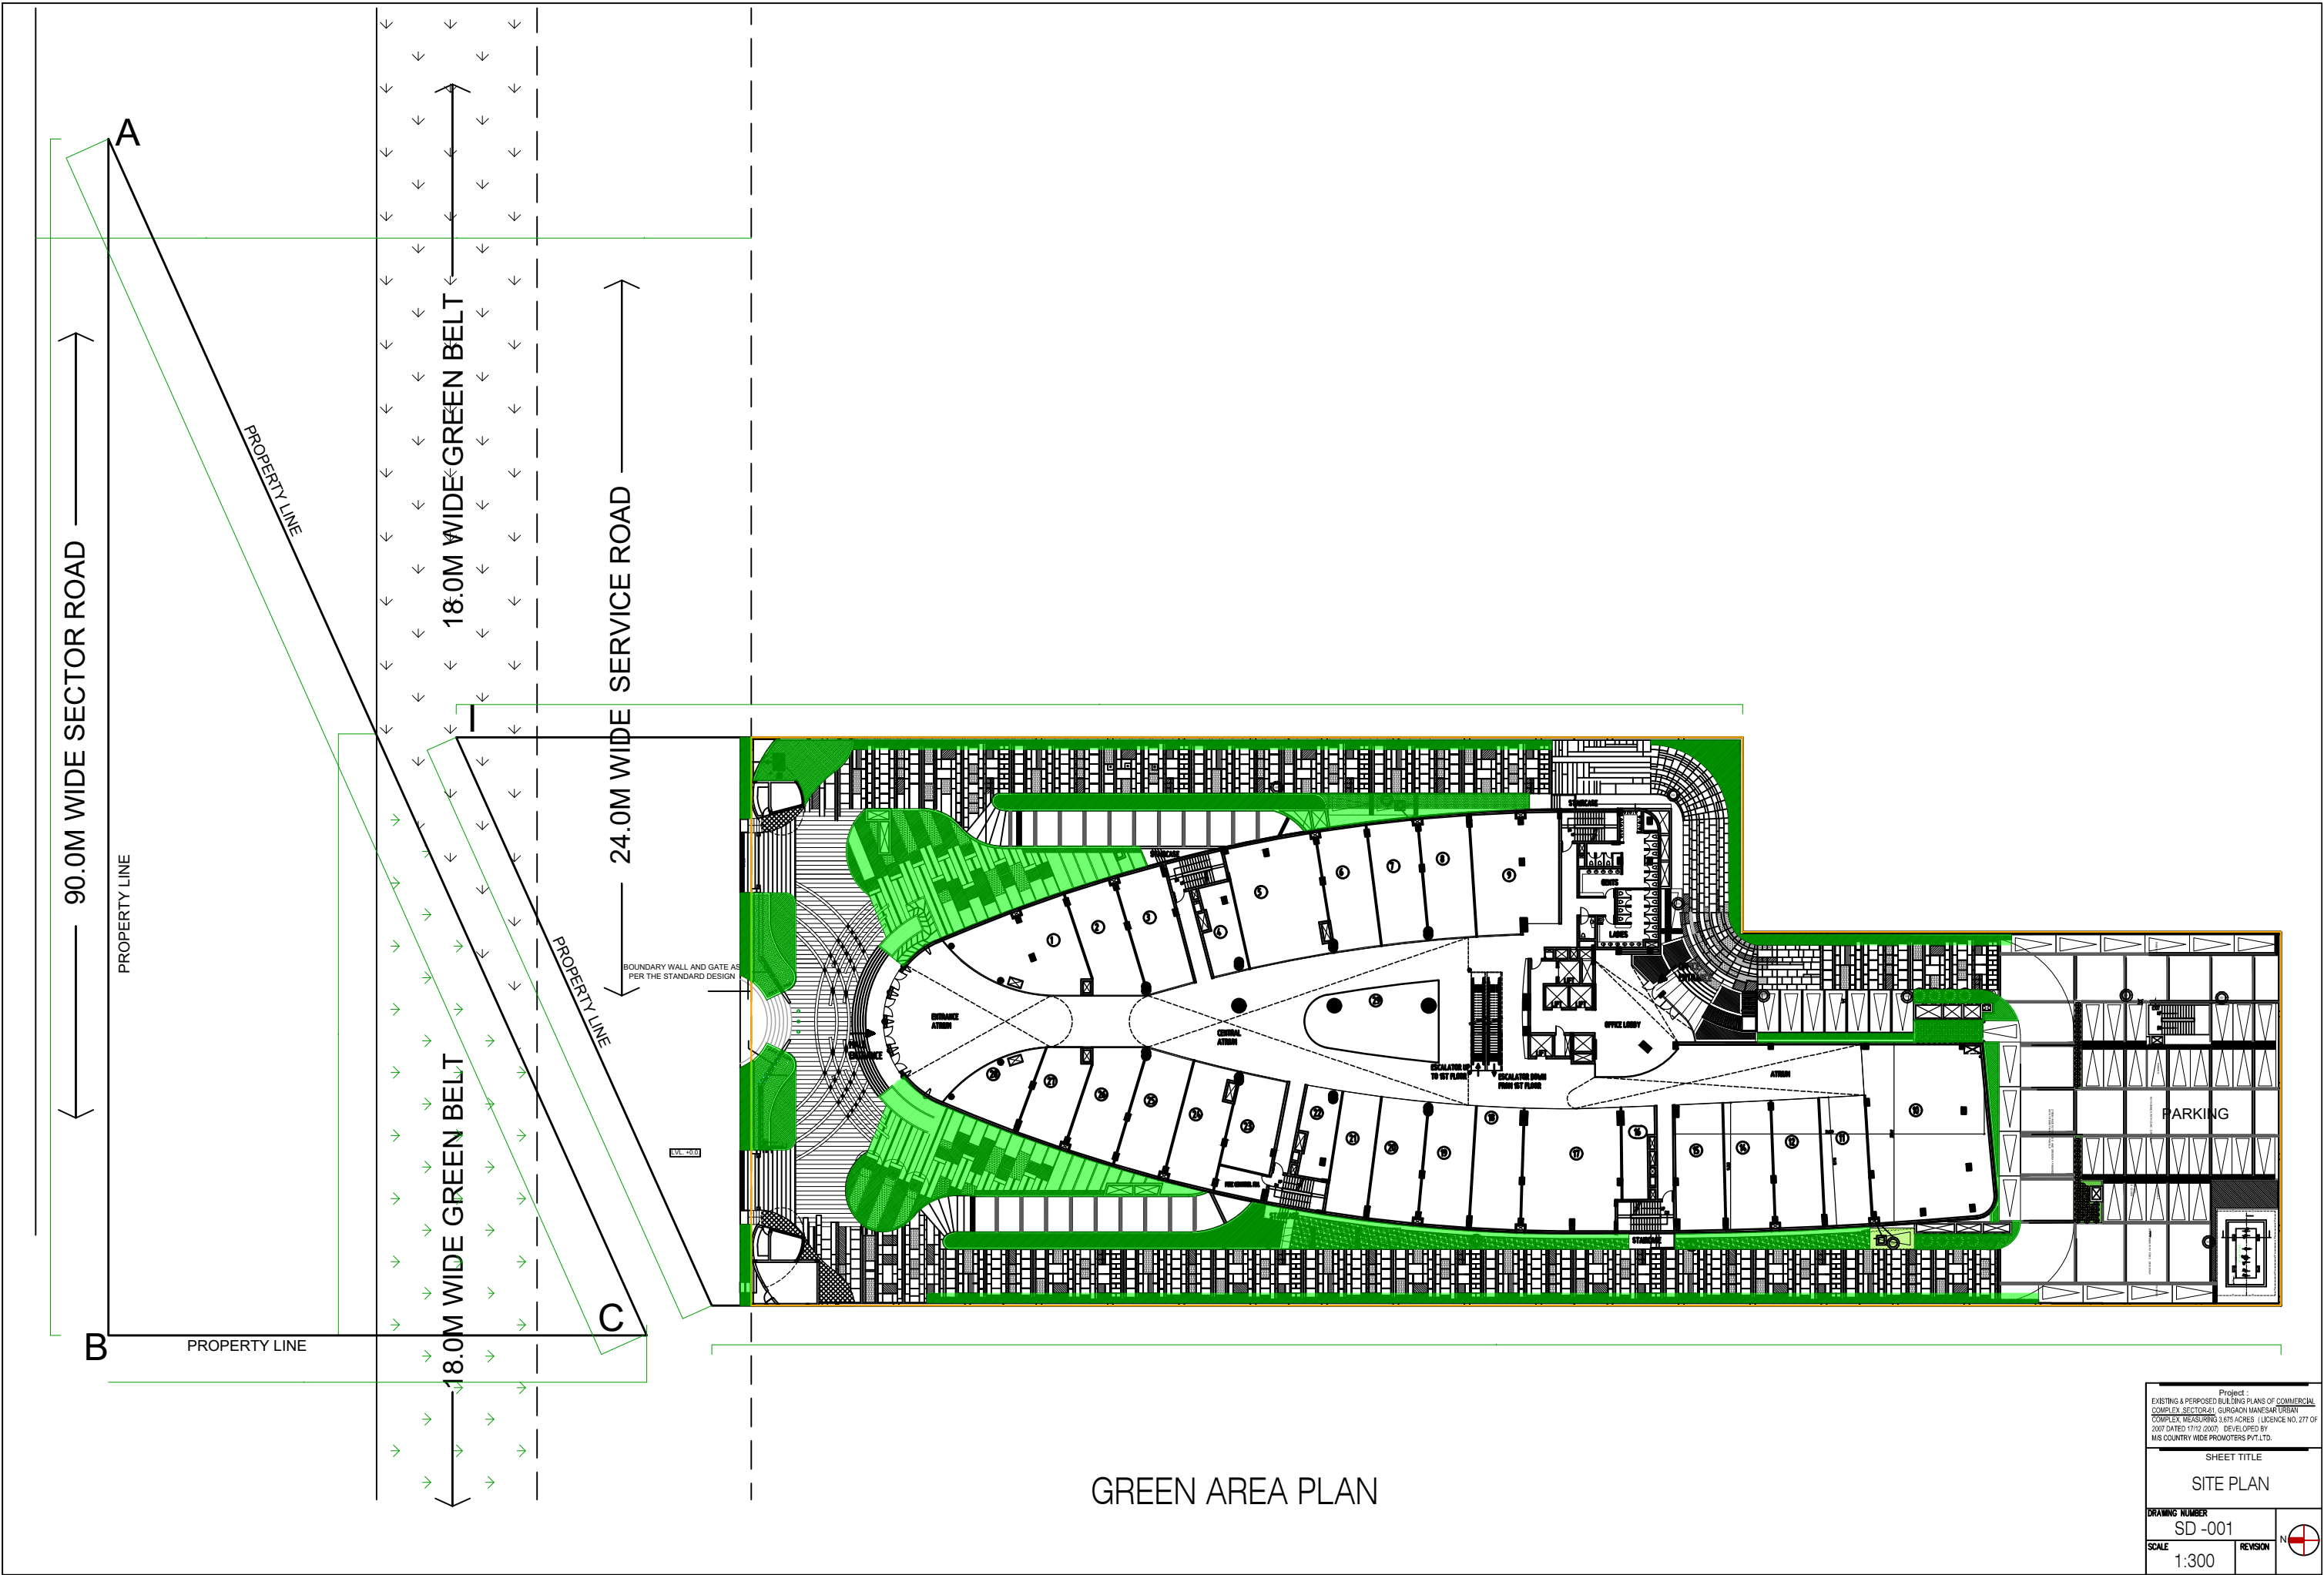

GREEN AREA PLAN

Project : EXISTING & PROPOSED BUILDING PLANS OF COMMERCIAL COMPLEX, SECTOR-64, GURGAON, MANESAR, URBAN COMPLEX, MEASURING 3.875 ACRES (LICENSE NO. 277 OF 2007 DATED 11/12/2000) DEVELOPED BY M/S COUNTRY WIDE PROMOTERS PVT.LTD.		
SHEET TITLE SITE PLAN		
DRAWING NUMBER SD -001	REVISION	
SCALE 1:300	N	