
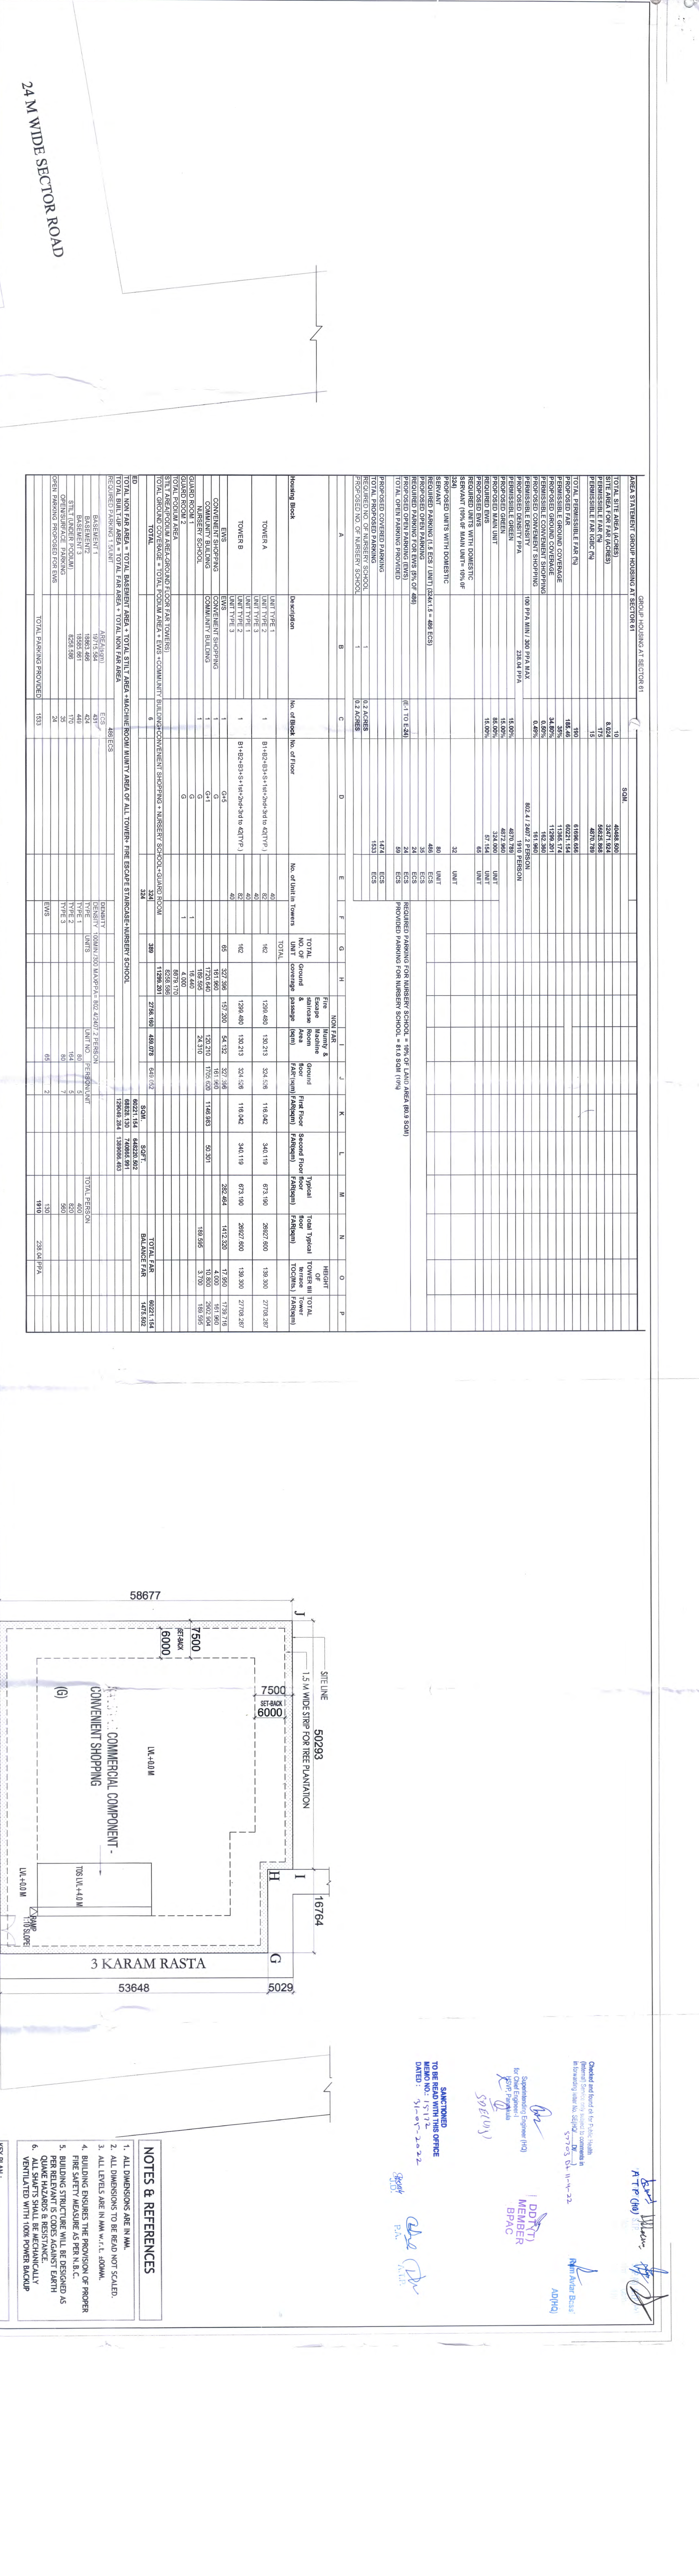


GROUP HOUSING AT SECTION B1

ITEM	NO	FORMULA	LENGTH	BREADTH	ROOM AREA(SQ.M)
G1	1	1	50.24E	18.48E	929.281
G2	1	1	59.65E	2.51E	150.562
G3	1	1	54.43E	17.65D	960.593
G4	1	1	34.33E	15.38D	527.543
G5	1	0.5	33.27D	23.82E	398.329
G6	1	1	9.40E	23.82E	224.074
G7	1	1	5.23E	34.63E	183.091
G8	1	1	14.05E	8.00D	112.400
G9	1	1	31.84D	6.04E	192.412
G10	1	0.5	24.07E	17.46E	210.11E
G11	1	1	7.75E	17.46E	135.53E
TOTAL GREEN AREA					4872.533

ORGANISED GREEN AREA CALCULATION

ITEM	NO	FORMULA	LENGTH	BREADTH	ROOM AREA(SQ.M)
G1	1	1	50.24E	18.48E	929.281
G2	1	1	59.65E	2.51E	150.562
G3	1	1	54.43E	17.65D	960.593
G4	1	1	34.33E	15.38D	527.543
G5	1	0.5	33.27D	23.82E	398.329
G6	1	1	9.40E	23.82E	224.074
G7	1	1	5.23E	34.63E	183.091
G8	1	1	14.05E	8.00D	112.400
G9	1	1	31.84D	6.04E	192.412
G10	1	0.5	24.07E	17.46E	210.11E
G11	1	1	7.75E	17.46E	135.53E
TOTAL GREEN AREA					4872.533

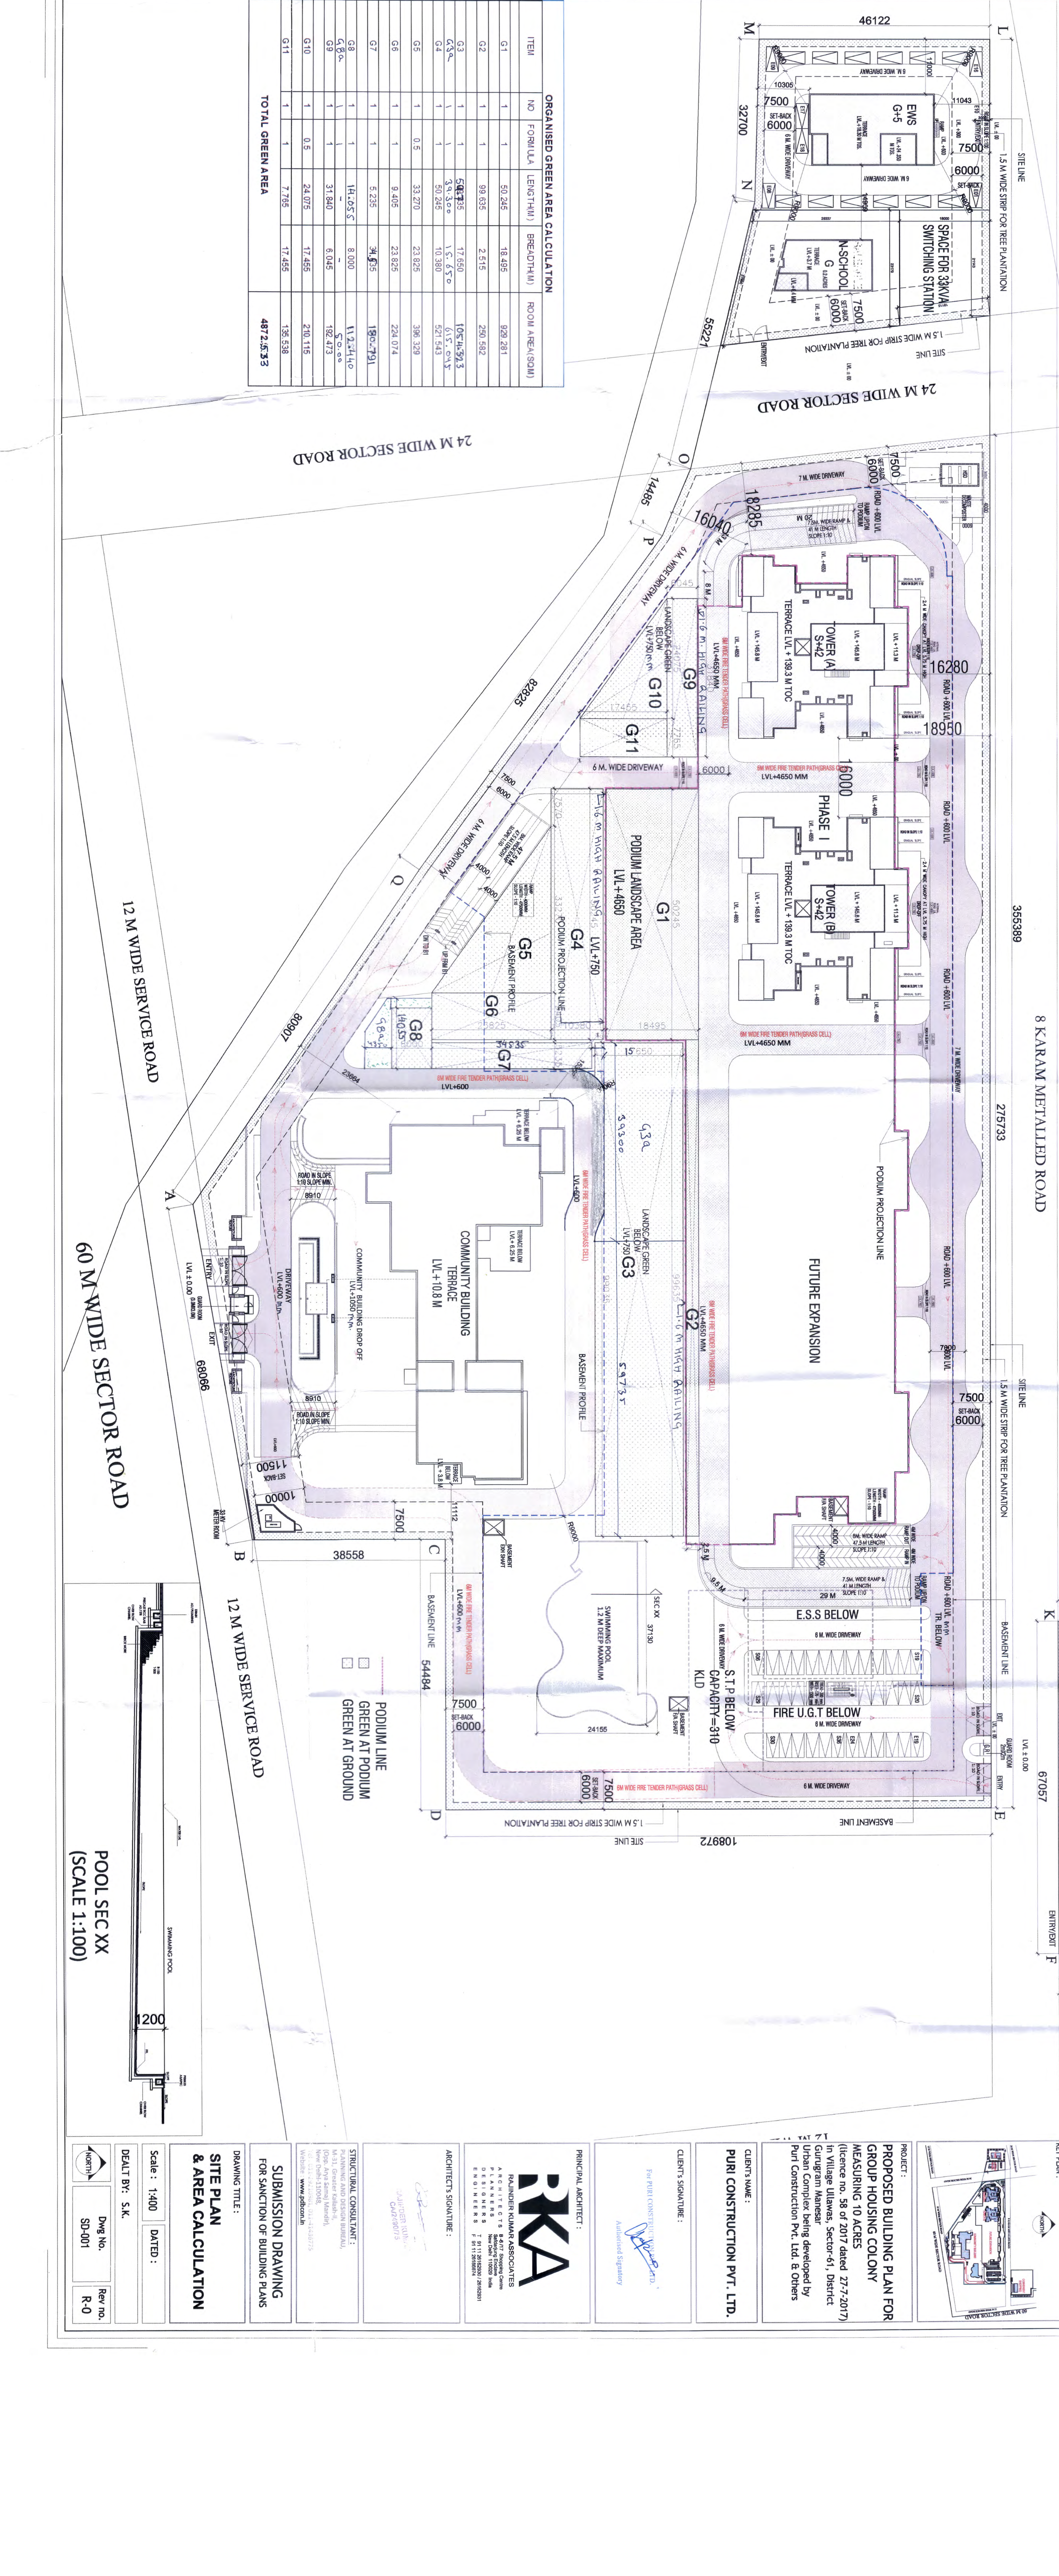

GROUP HOUSING AT SECTION B1

Building Block	Description	No. of Blocks	No. of Floors	No. of Units in Towers	Total No. of Units	Total Floor Area (Sq. M)	Total Typical Floor Area (Sq. M)
TOWER A	UNIT TYPE 1	1	1	1	1	1	1	1	1	1	1	1	1	1	1	1	1	1	1
TOWER B	UNIT TYPE 2	1	1	1	1	1	1	1	1	1	1	1	1	1	1	1	1	1	1
COMMUNITY BUILDING		1	1	1	1	1	1	1	1	1	1	1	1	1	1	1	1	1	1
TOTAL		2	2	2	2	2	2	2	2	2	2	2	2	2	2	2	2	2	2

NOTES & REFERENCES

- ALL DIMENSIONS TO BE READ IN MM.
- ALL LEVELS ARE IN M.M.W.L. (DDMM).
- BUILDING ENGINEER'S PROVISION OF PROPER FIRE SAFETY MEASURES AS PER N.B.C.
- BUILDING STRUCTURE WILL BE PROVIDED AS PER N.B.C.
- PRELIMINARY CROSS-CHECKS SHALL BE CONDUCTED AT ALL STAGES.
- ALL SHIFTS SHALL BE MECHANICALLY VENTILATED WITH 100% FRESH AIR SUPPLY.

CLIENT'S NAME: PUNI CONSTRUCTION PVT. LTD.

CLIENT'S SIGNATURE: [Signature]

ARCHITECT'S SIGNATURE: [Signature]

PROJECT: PROPOSED BUILDING PLAN FOR GROUP HOUSING COLONY MEASURING 10 ACRES (license no. 58 of 2017 dated 27-7-2017) in Village Ulawaas, Sector-61, District Gurgaon Haryana, Urban Complex being developed by Puni Construction Pvt. Ltd. & Others

PRINCIPAL ARCHITECT: RKA RAJESH KUMAR ASSOCIATES ARCHITECTS

STRUCTURAL CONSULTANT: [Name]

SUBMISSION DRAWING FOR SANCTION OF BUILDING PLANS

DRAWING TITLE: SITE PLAN & AREA CALCULATION

Scale: 1:400

DATE: [Date]

DEALT BY: S.K.

DWG No.: SP-001

Rev No.: R-0