

Approved:  Andrew J. Higgins
STP(HQ)
Member Secretary
BOAC


 William H. Shaw
STP(HQ)
Member Secretary
BOAC

 William H. Shaw
STP(HQ)
Member Secretary
BOAC


 William H. Shaw
STP(HQ)
Member Secretary
BOAC

DDT (HQ)
Member
REAC

P.A. ATP

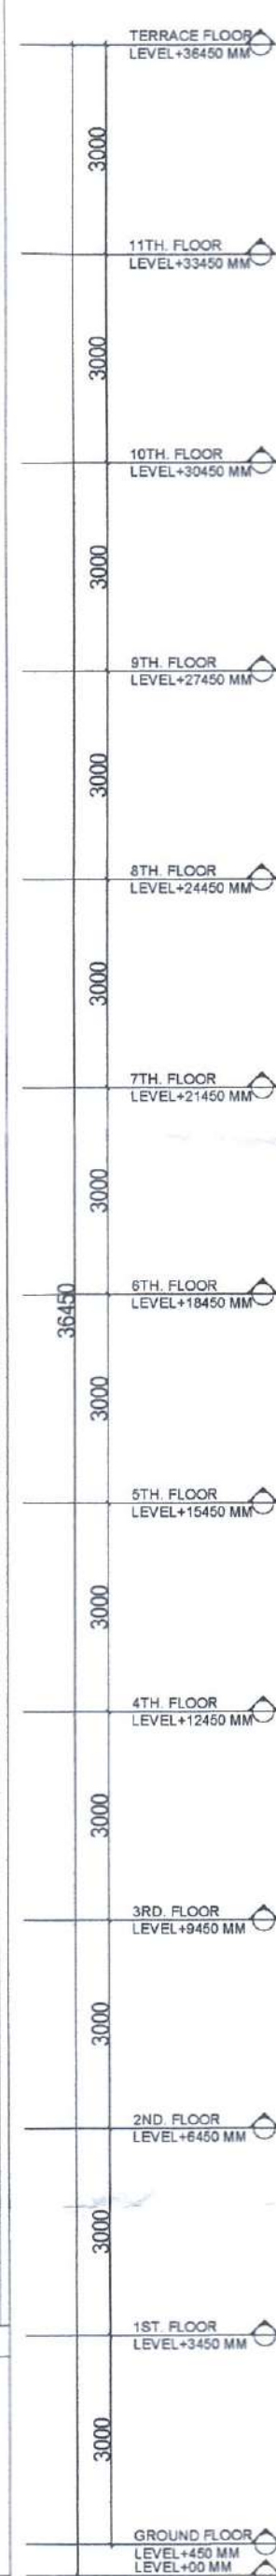

FRONT ELEVATION E-1 AND E-3

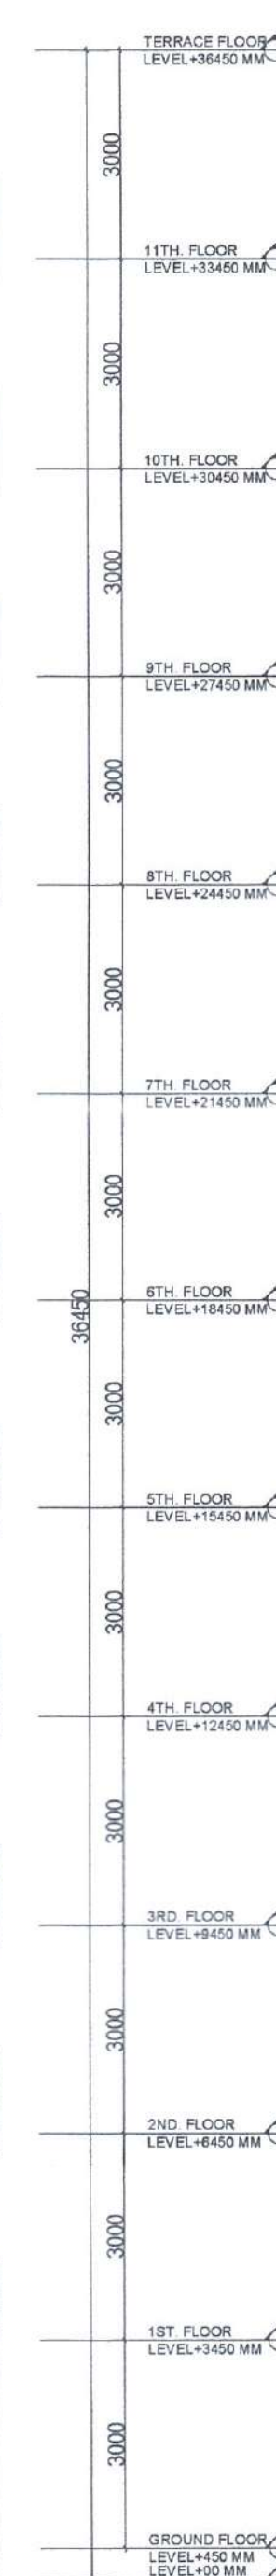

SIDE ELEVATION E-2 AND E-4

PROJECT :-

REVISED AND PROPOSED PLAN OF AFFORDABLE GROUP HOUSING COLONY FOR AN ADDITIONAL AREA MEASURING 1.0625 ACRES (LICENSE NO. 98 OF 2021 DATED 18/11/2021) IN ALREADY LICENCE GRANTED AFFORDABLE GROUP HOUSING COLONY MEASURING 8.76875 ACRES (LICENSE NO. 06 OF 2017 DATED 08.02.2017 AND LICENSE NO. 65 OF 2019 DATED 14.06.2019) TOTAL AREA 9.875 ACRES IN SECTOR-92 GURUGRAM BEING DEVELOPED BY GLS INFRAPROJECTS PVT. LTD.



Pinnacle Architects Pvt.Ltd.
608, SECTOR 14, GURGAON

DRAWING NAME
TOWERS-0
ELEVATION--F1 E2 E3

VIMAL BAJAJ
Architect CA/96/19791
938, Sector-14, Gurgaon

APPLICANT'S SIGN.

ARCHITECT'S SIGN