

This is a "PROPOSED" BUILDING PLAN
applicable for the purpose of obtaining
objection from the general public

[Signature]
Member Secretary
B.P.A.C.

[Signature]
Member Secretary
B.P.A.C.

[Signature]
Member Secretary
B.P.A.C.

TO BE READ WITH THIS OFFICE
MEMO NO.:
DATED :


DDT
Member
B.P.A.C.

[Handwritten mark]

[Signature]
J.D.

[Signature]
P.A.

[Signature]
A.T.P.

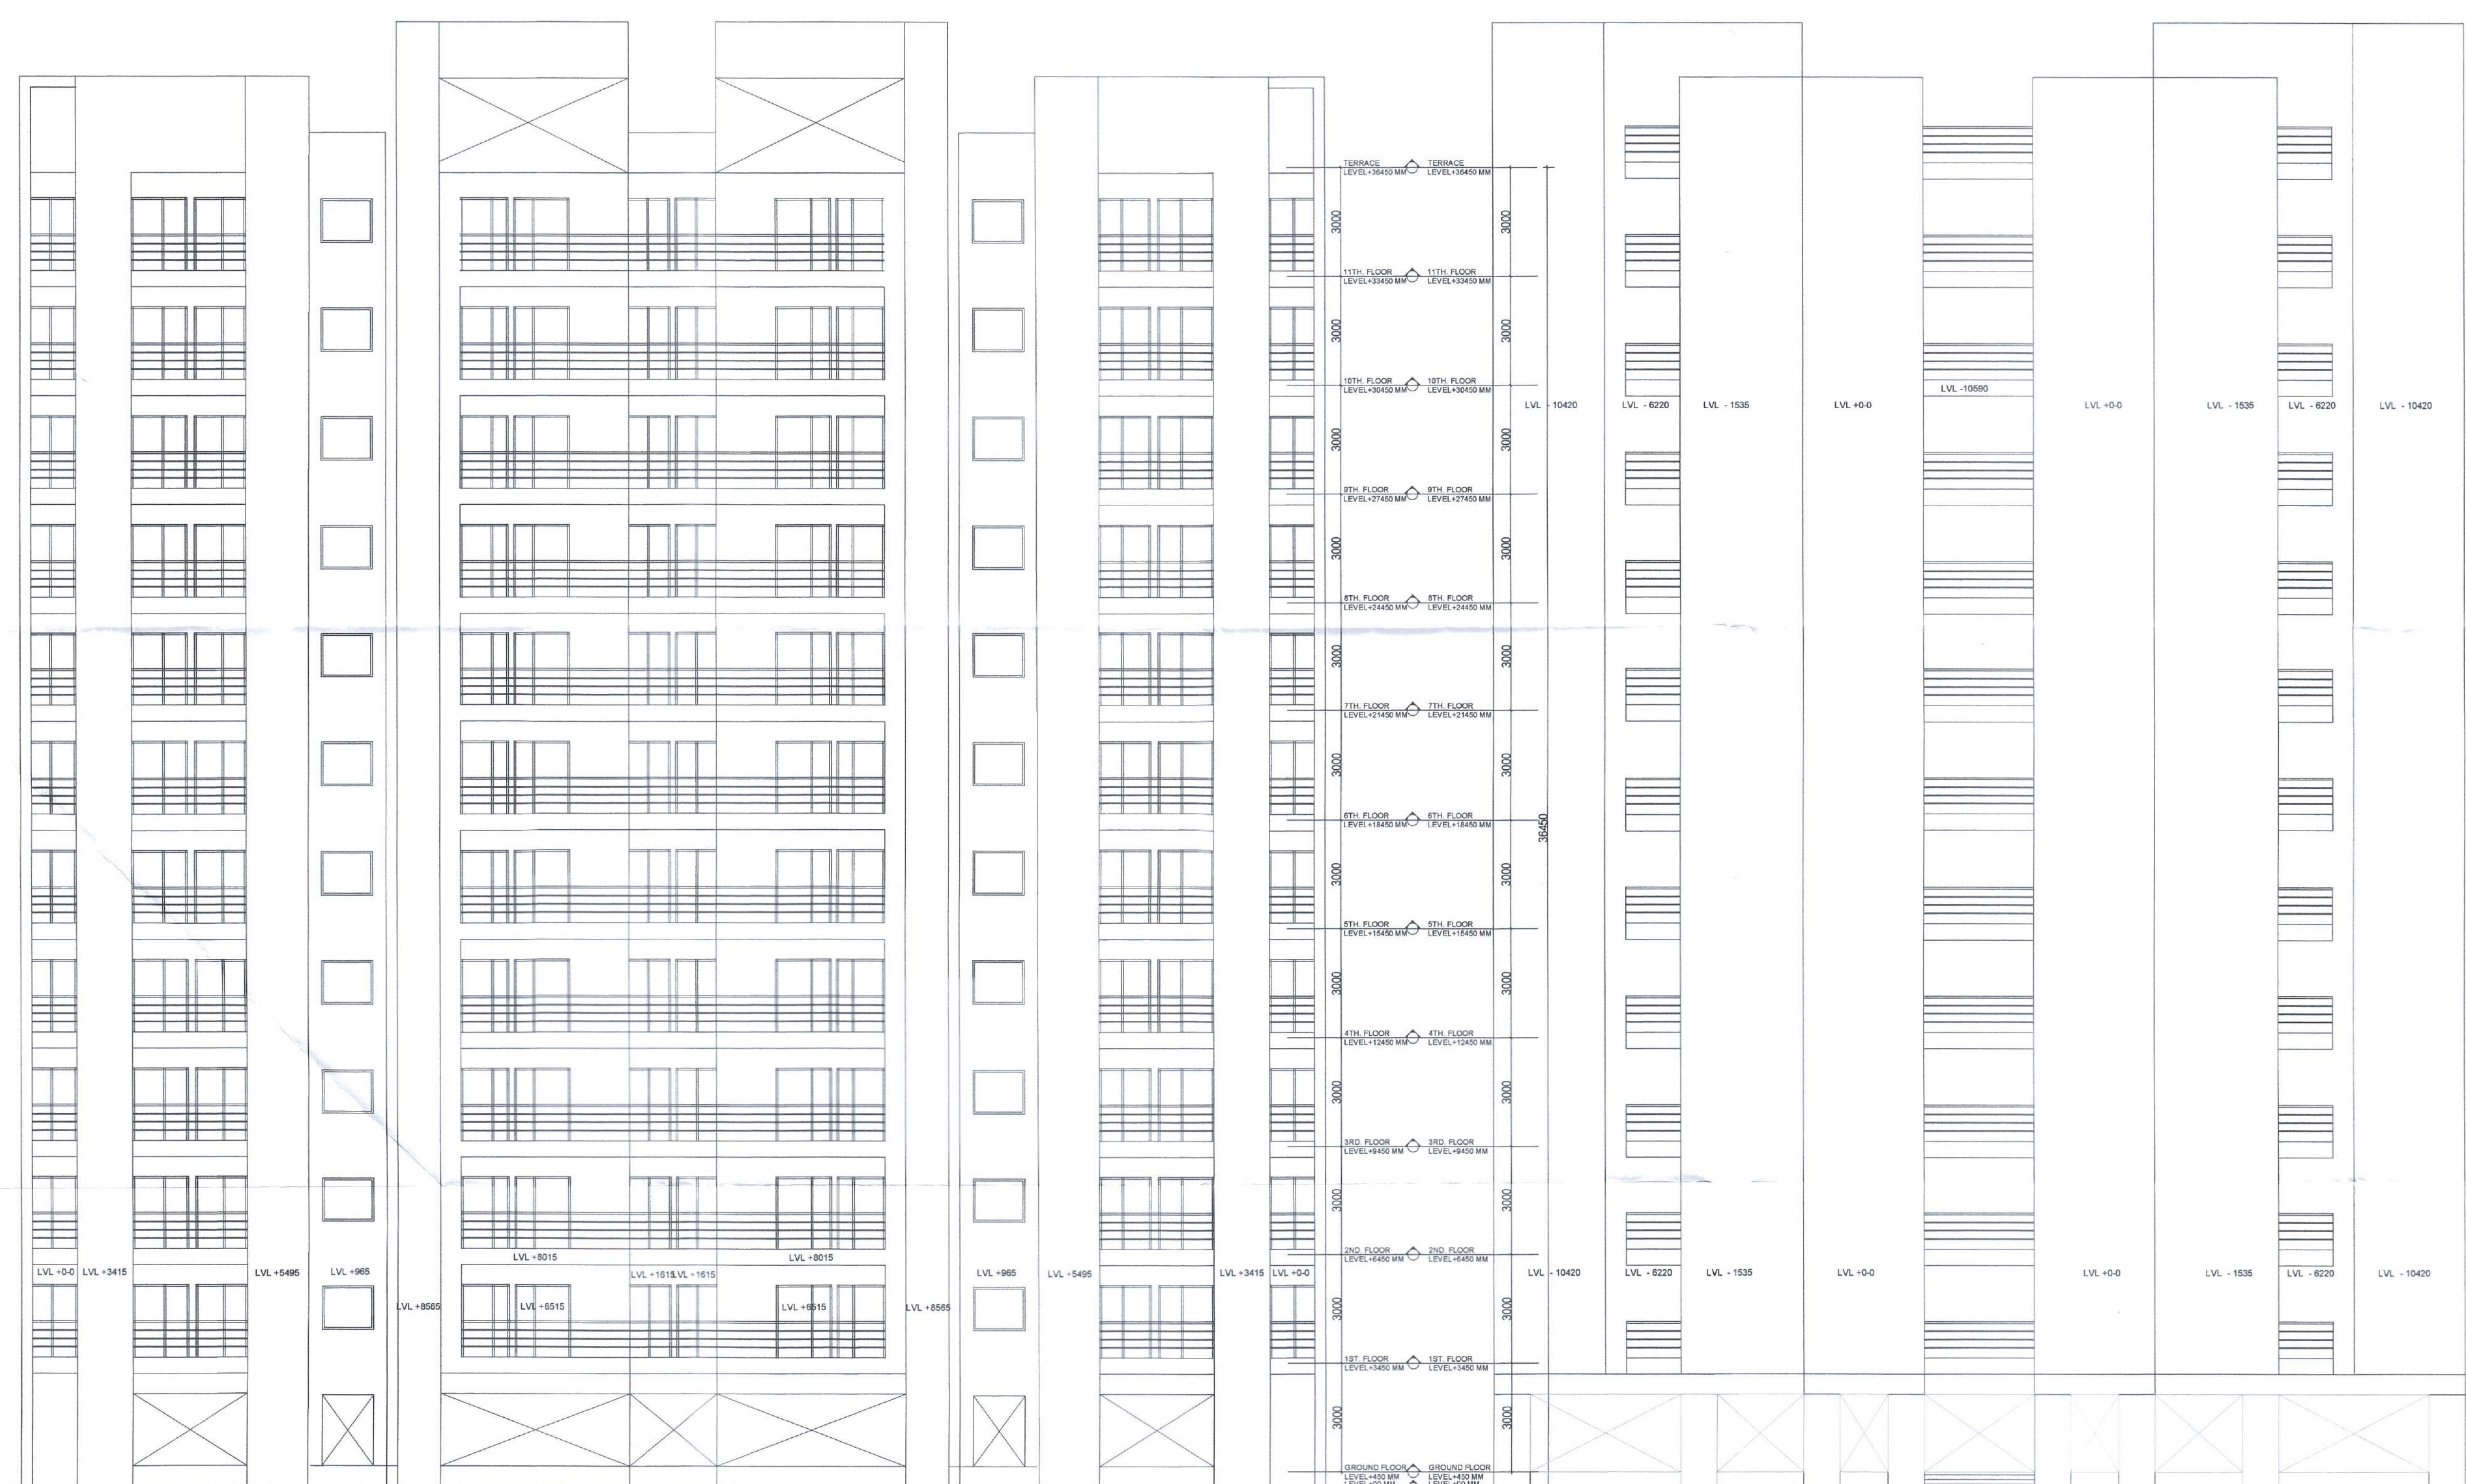

FRONT ELEVATION E-1 AND E-3

SIDE ELEVATION E-2 AND E-4

CLIENT:- GLS INFRAPROJECTS PVT. LTD.	
PROJECT :- REVISED AND PROPOSED PLAN OF AFFORDABLE GROUP HOUSING COLONY FOR AN ADDITIONAL AREA MEASURING 1.10625 ACRES (LICENCE NO. 98 OF 2021 DATED 18/11/2021) IN ALREADY LICENCE GRANTED AFFORDABLE GROUP HOUSING COLONY MEASURING 8.76875 ACRES (LICENCE NO. 06 OF 2017 DATED 08.02.2017 AND LICENSE NO. 65 OF 2019 DATED 14.06.2019) TOTAL AREA 9.875 ACRES IN SECTOR-92, GURUGRAM BEING DEVELOPED BY GLS INFRAPROJECTS PVT. LTD.	
ARCHITECTS  Pivada Architects Pvt. Ltd. B-18, SECTOR-14, GURGAON HARYANA	SCALE : 1:100
	DRAWING NAME 3BHK TOWERS-P ELEVATION E1-E2
APPLICANT'S SIGN. 	DRAWING NO. SUB-10
	ARCHITECT'S SIGN VIMAL BAJAJ Architect CA/96/19791 938, Sector-14, Gurgaon