


CHECKED & FOUND O.K.
W.T. BUILDING RULES
Sd/-
Dist. Town Planner
GURGAON


Sanctioned and valid for Two Years
Subject to valid Licence CLU
Date: 10/05/2022
City Engineer
Building Plan Committee, Gurgaon
Gurgaon Circle, Gurgaon

RECOMMENDED FOR SANCTION
PLOT No. 5, Sector 37D, Gurgaon
Drawing No. 101/2021
A.T.P.
P.A.
S.D.
J.D.
A.D. Jaiswal


Sd/- J.D.
Sd/- P.A.
Sd/- A.T.P.

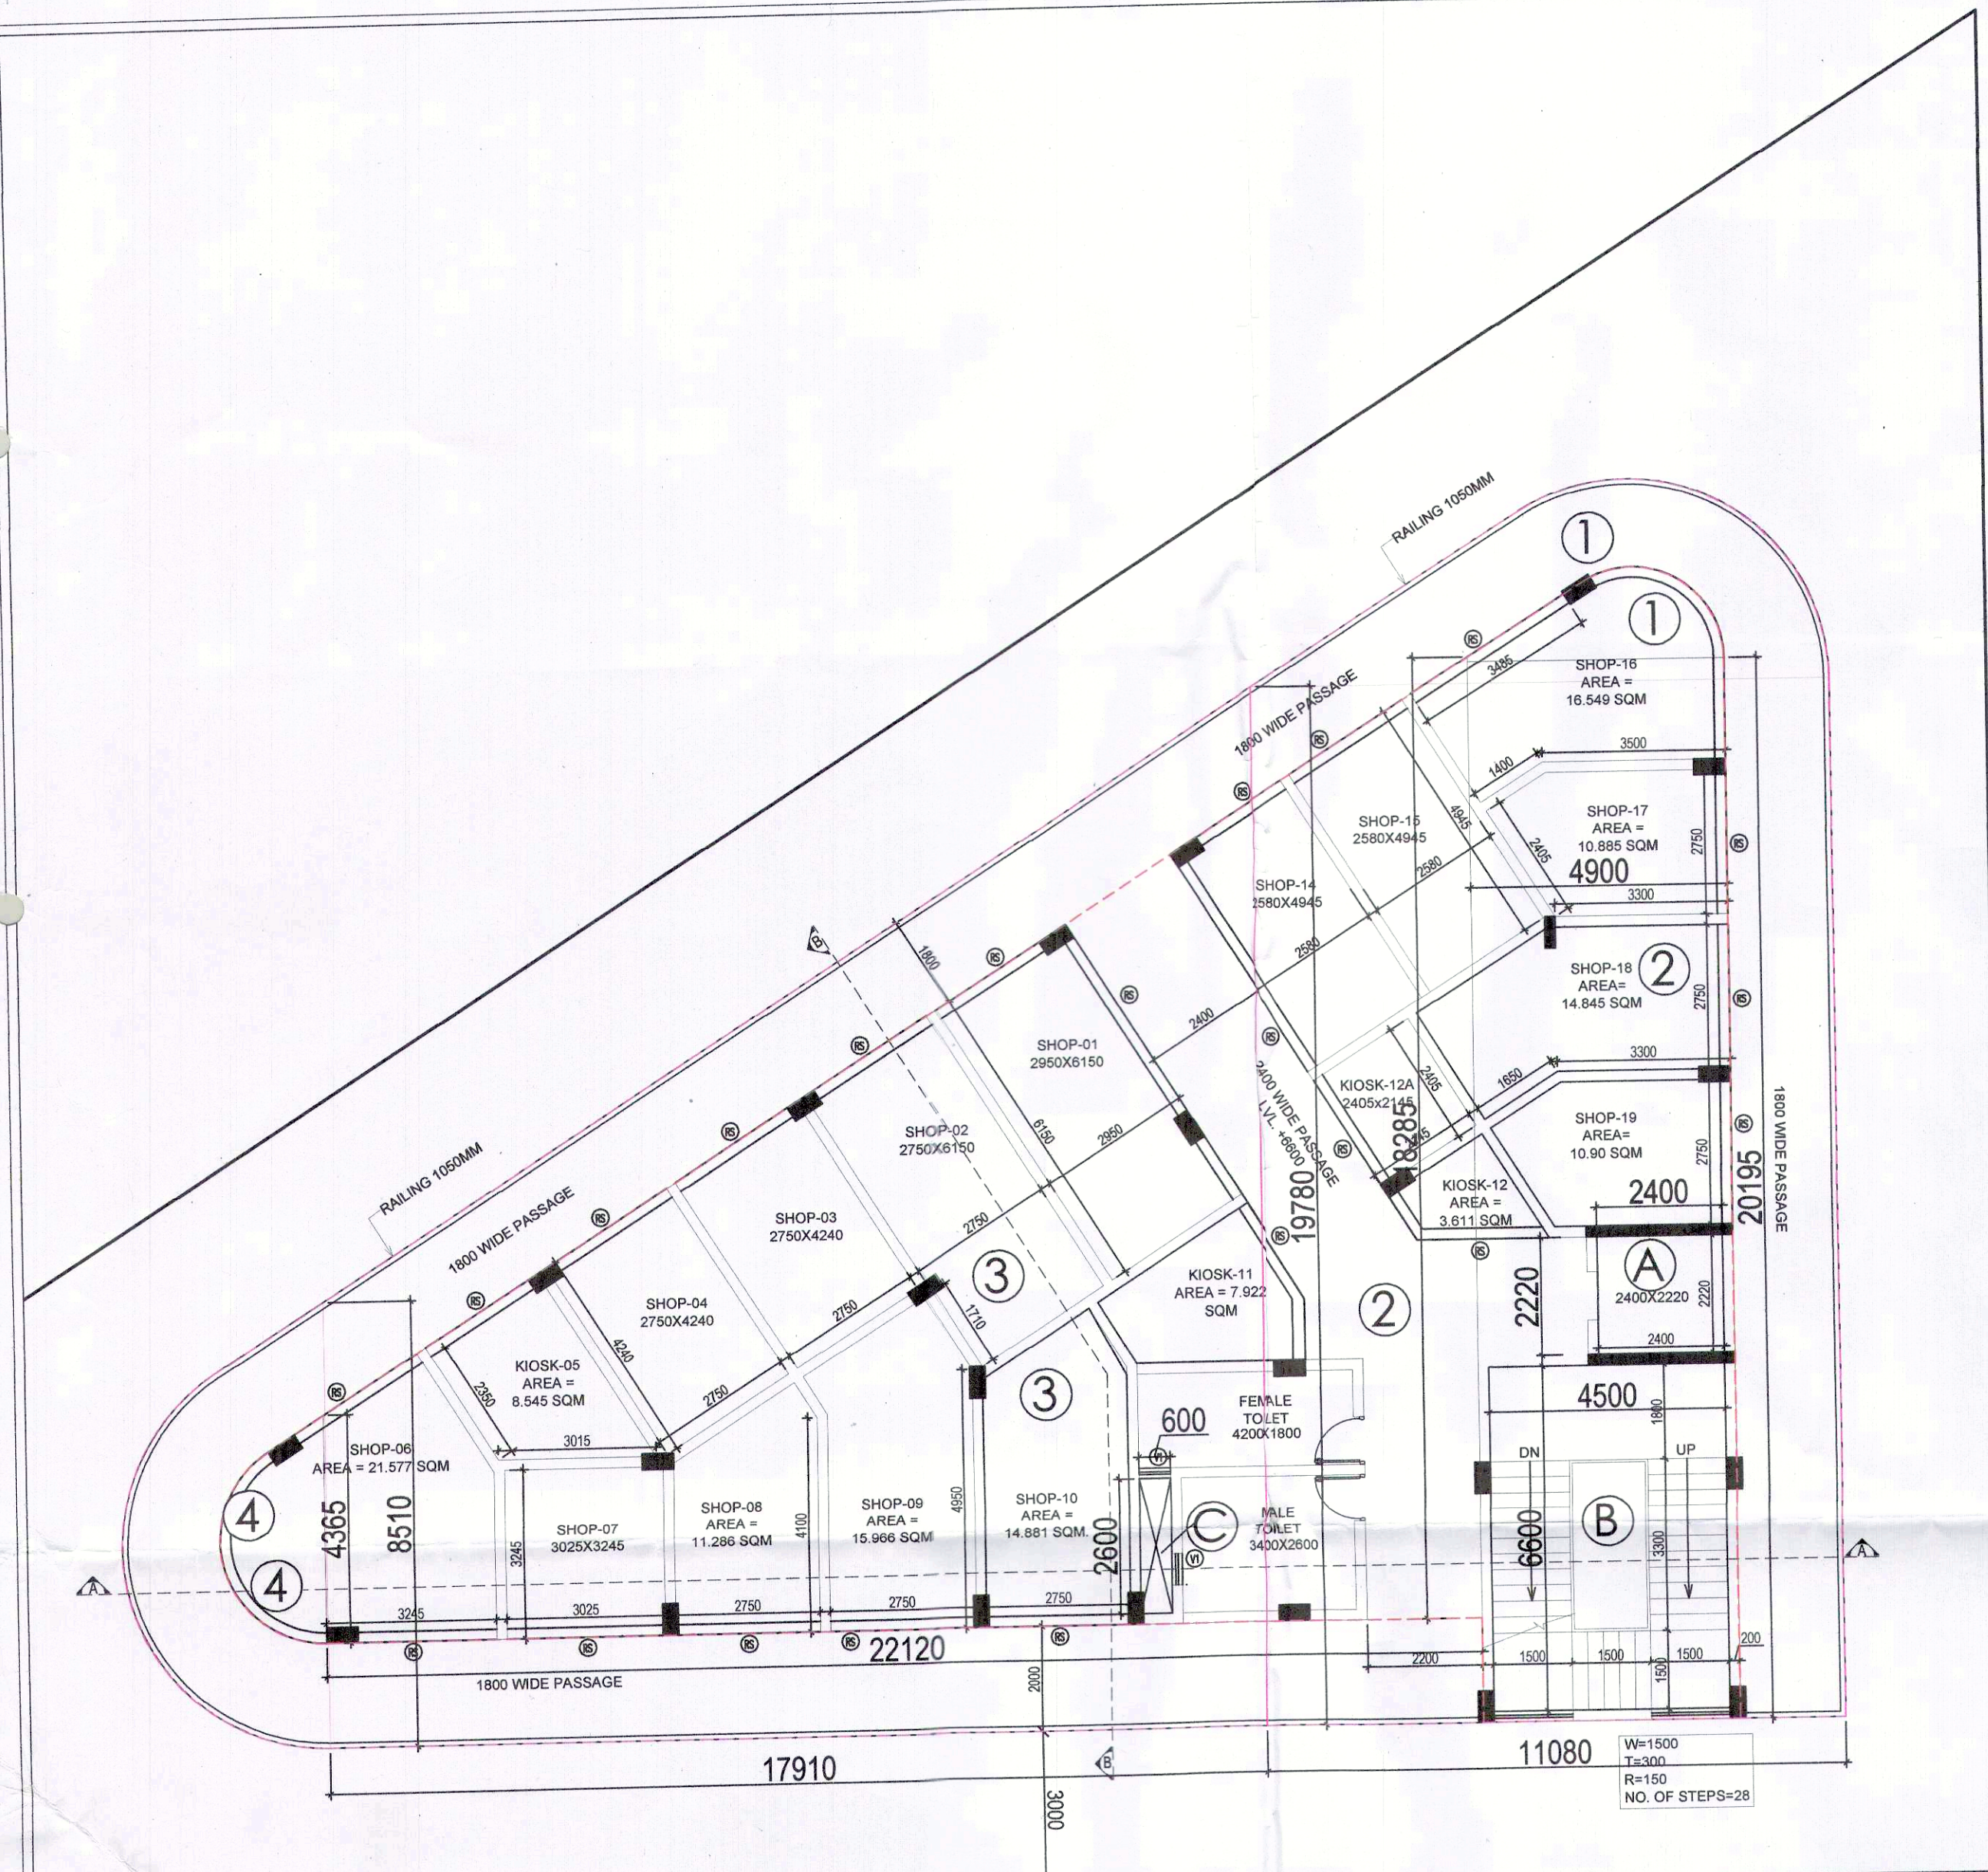


FIRST FLOOR PLAN

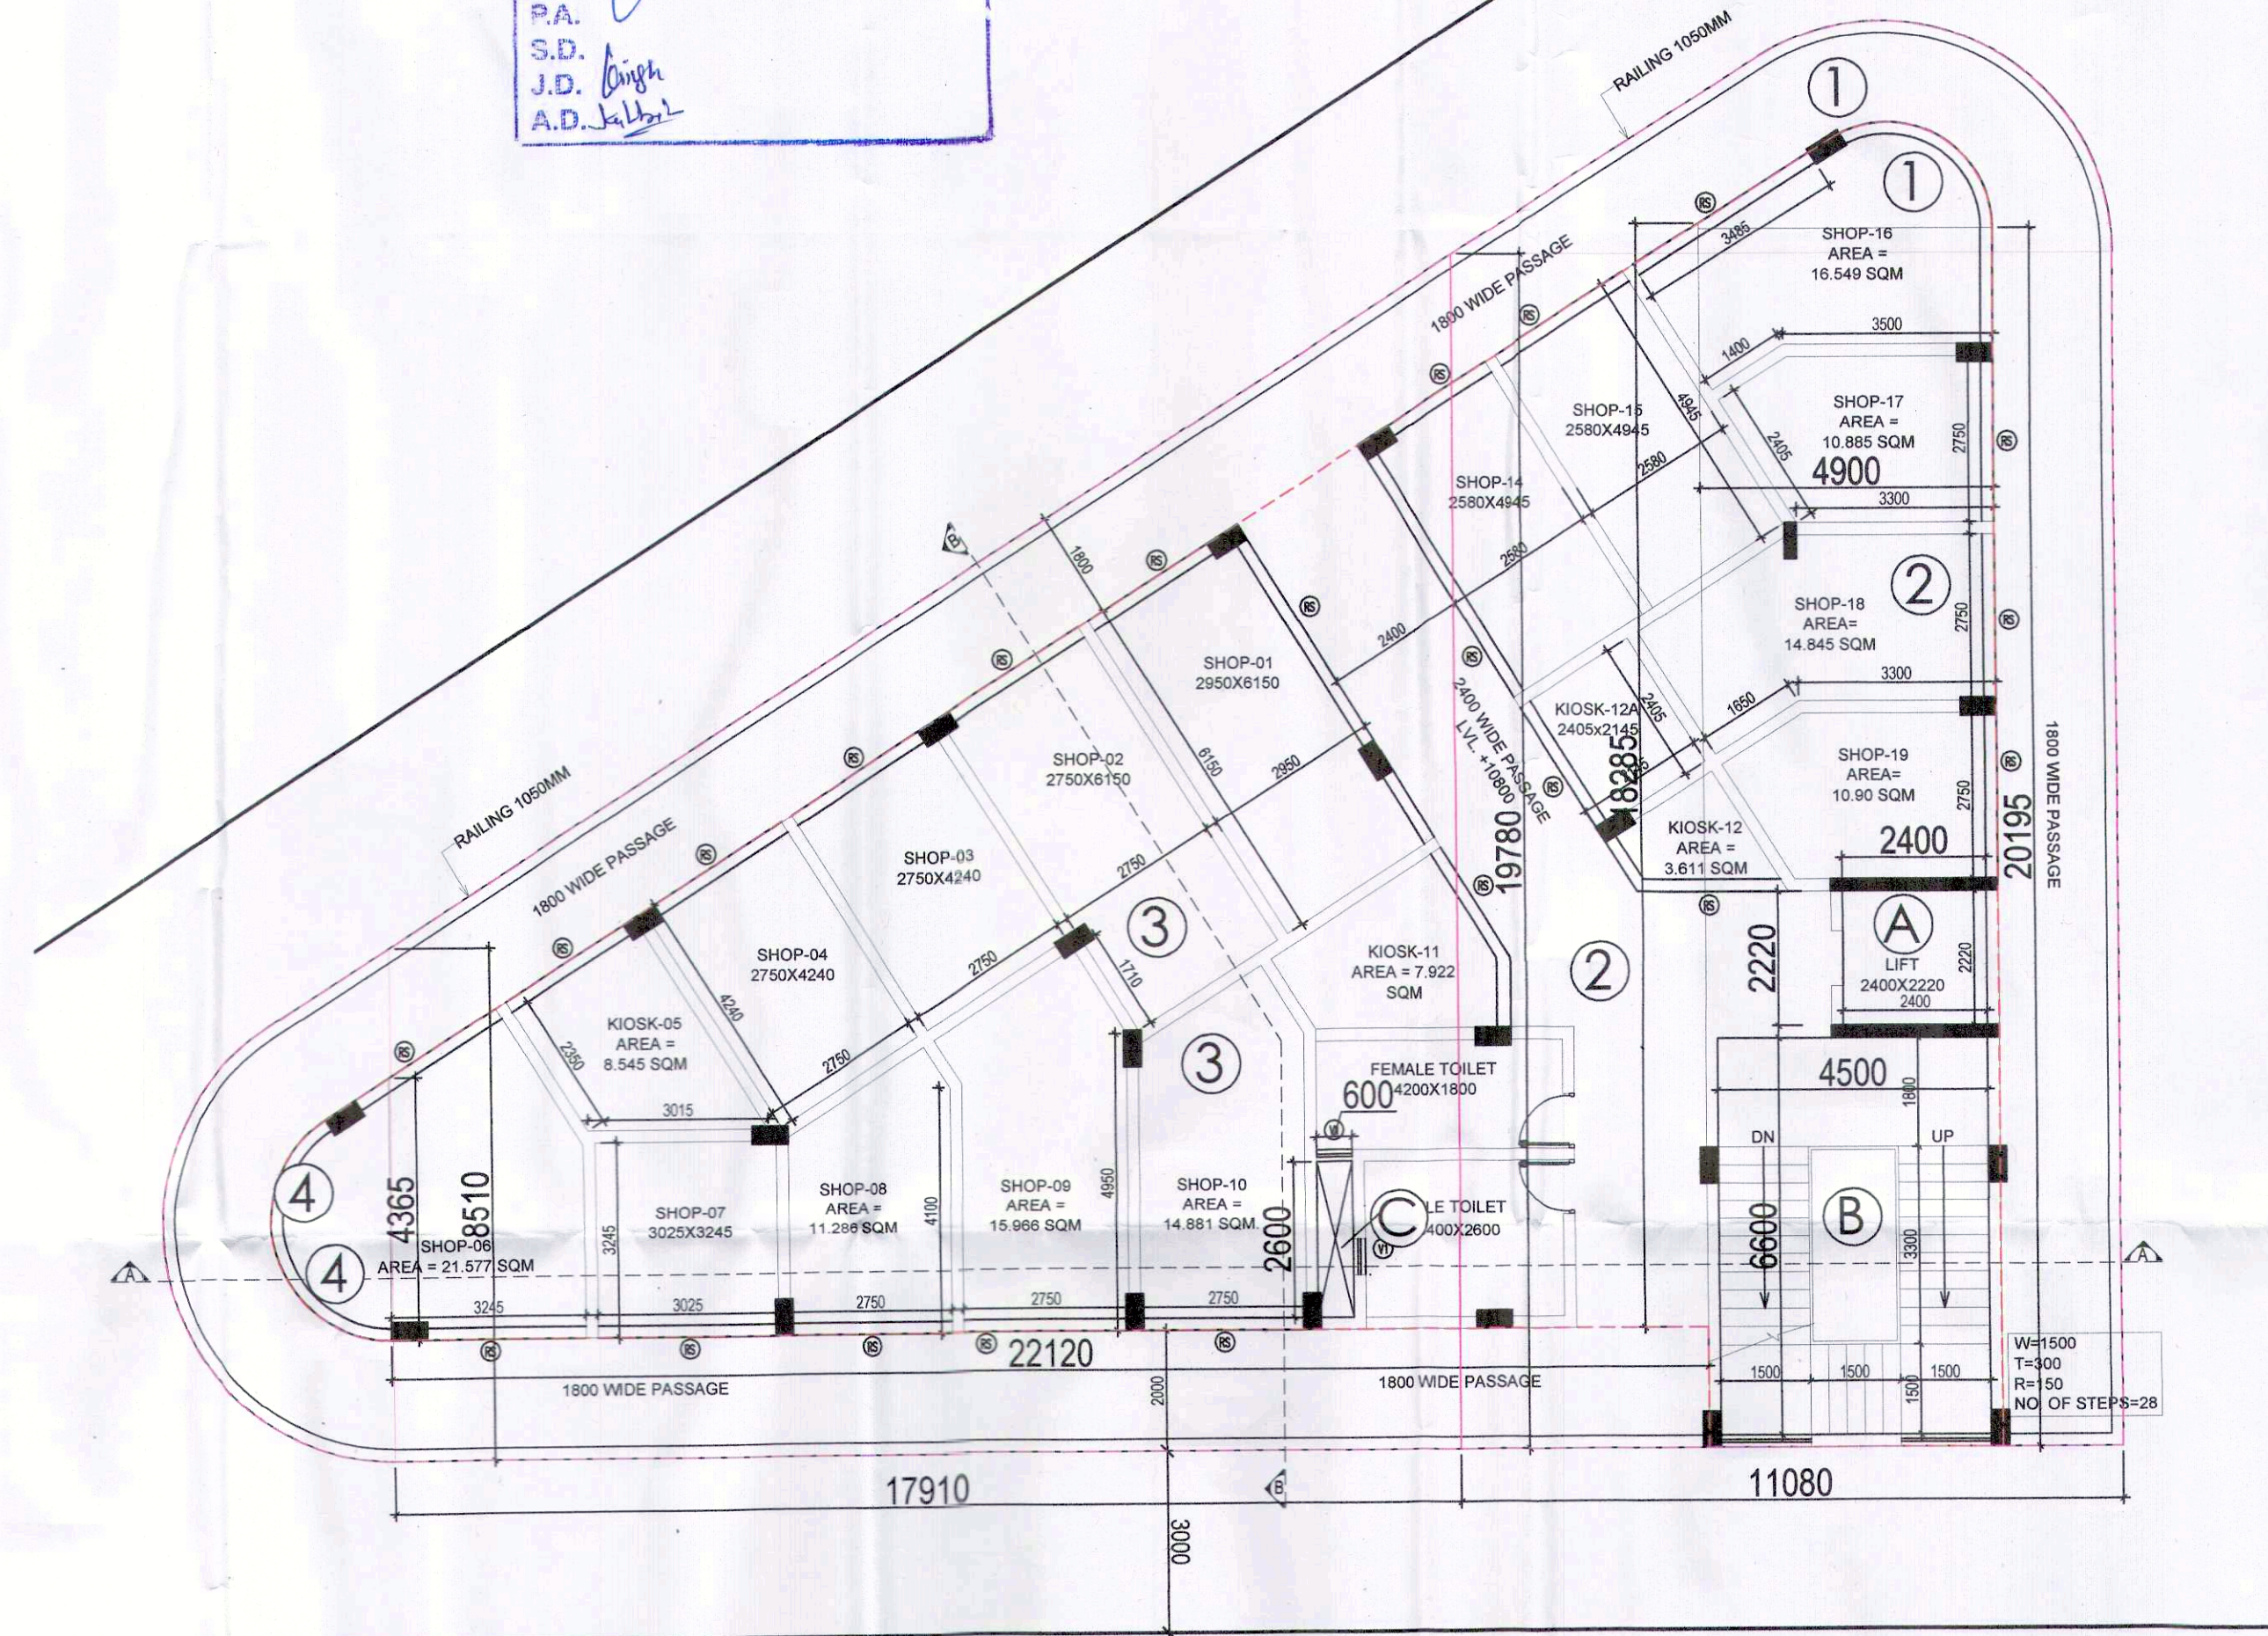


SECOND FLOOR PLAN

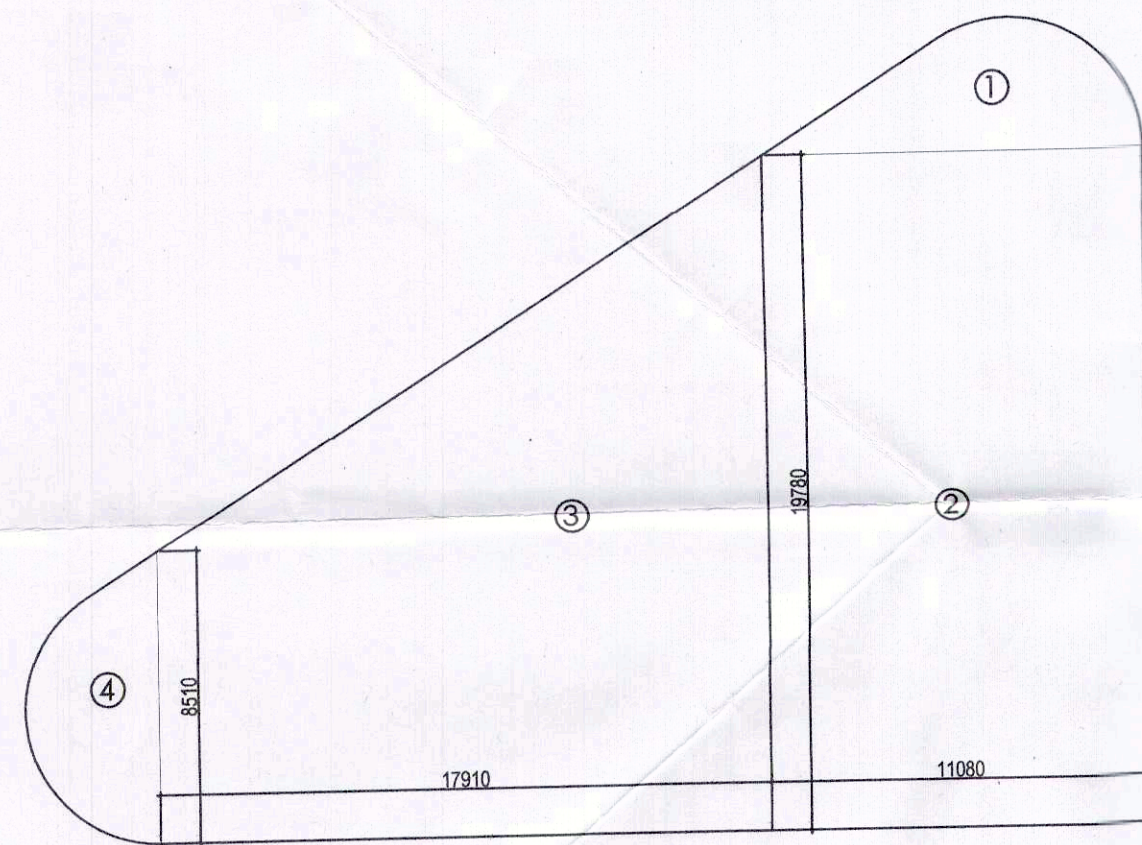


GROUND COVERAGE

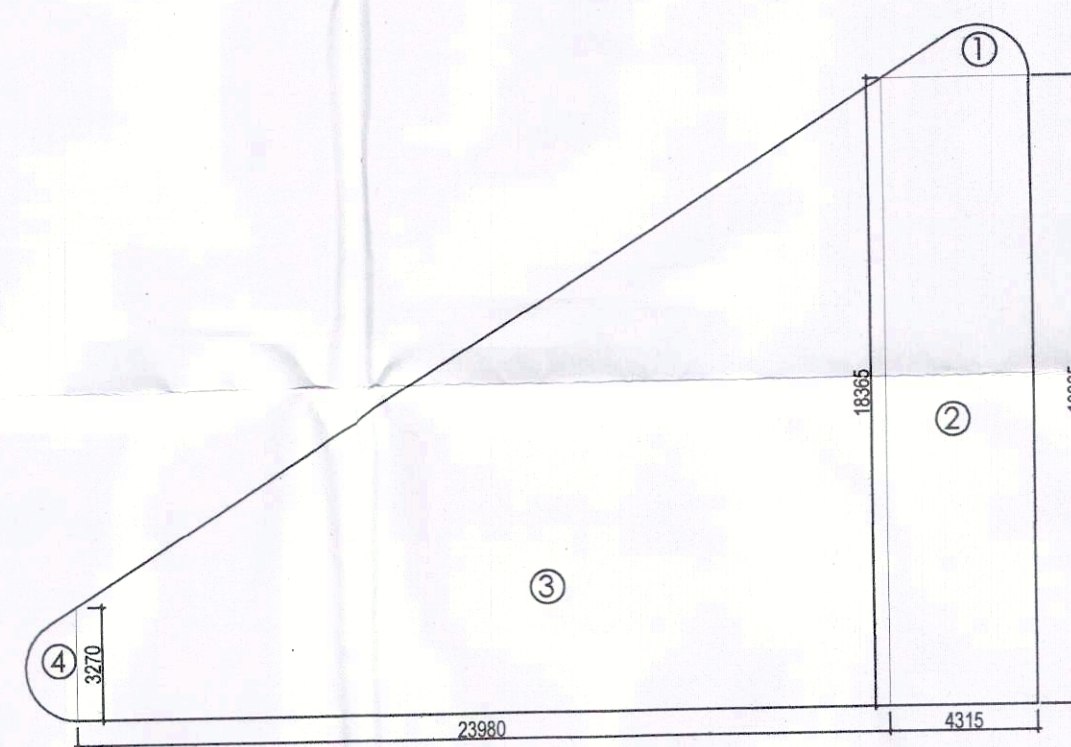


LOWER GROUND AREA DIAGRAM

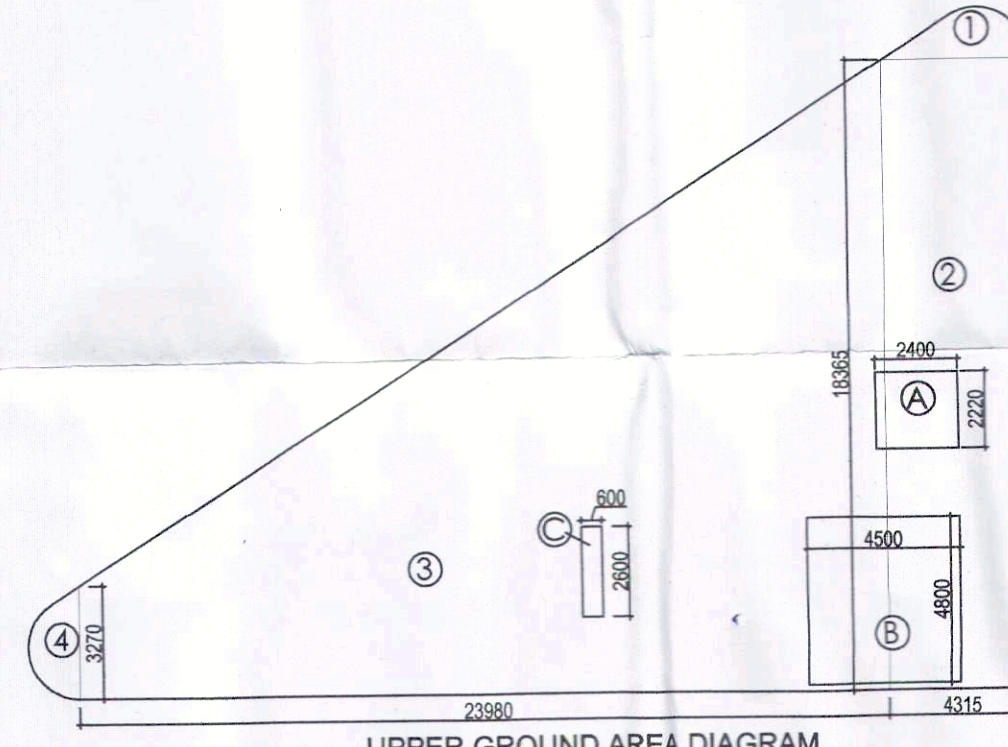

UPPER GROUND AREA DIAGRAM

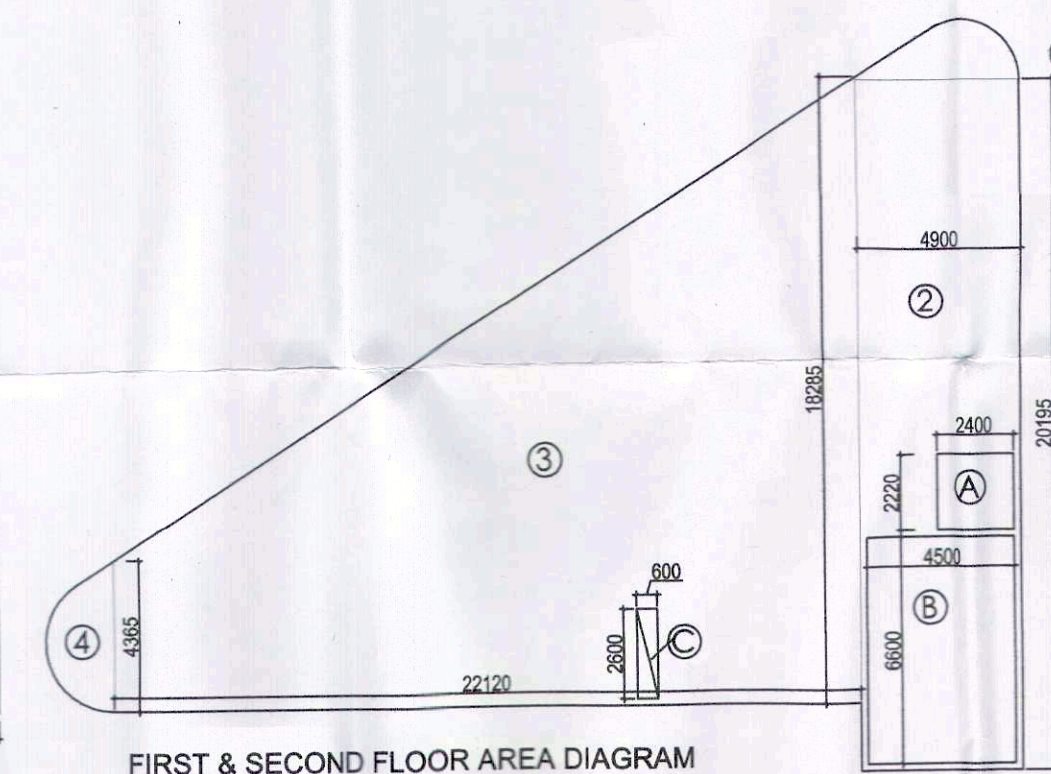

FIRST & SECOND FLOOR AREA DIAGRAM

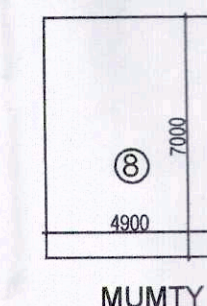

MUMTY AREA DIAGRAM

NOTE:-
1. ALL TOILETS ARE MECHANICALLY VENTILATED.
2. THAT RESPONSIBILITY OF THE STRUCTURE
DRG, THE STRUCTURE STABILITY AND THE
STRUCTURE SAFETY AGAINST THE EARTHQUAKE OF
THE BUILDING BLOCK SHALL BE SLOELY OF THE
ARCHITECT / OWNER / ENG.

PROJECT:
PROPOSED BUILDING PLAN OF COMMERCIAL
FOR PLOTTED COLONY UNDER DDJAY, SECTOR-37D, GURGAON, OVER AN AREA
OF 5.620 ACRES BEING DEVELOPED BY ROSE BUILDING SOLUTIONS PVT LTD

OWNER'S NAME: M/S ROSE BUILDING SOLUTIONS PVT LTD

ARCHITECT: GIAN P. MATHUR AND ASSOCIATES (P) LTD.
C - 55, East Of Kailash, New Delhi-110065
T : 46599599 I F 46599512
E : info@gpmindia.com I W : www.gpmindia.com

DRAWING TITLE: COMMERCIAL
FIRST & SECOND FLOOR PLANS

DRAWING NO.: SIG-COM-AR-01

ARCHITECT'S SIGN

AUTHORIZED SIGN

[Signature]

[Signature]