



Sanctioned and valid for Two Years
Subject to validity of Licence CLU
16/05/2022
Building Plan Committee Controlled Area
Gurugram Circle, Gurugram

 J.D.
 P.A.
 A.T.P.

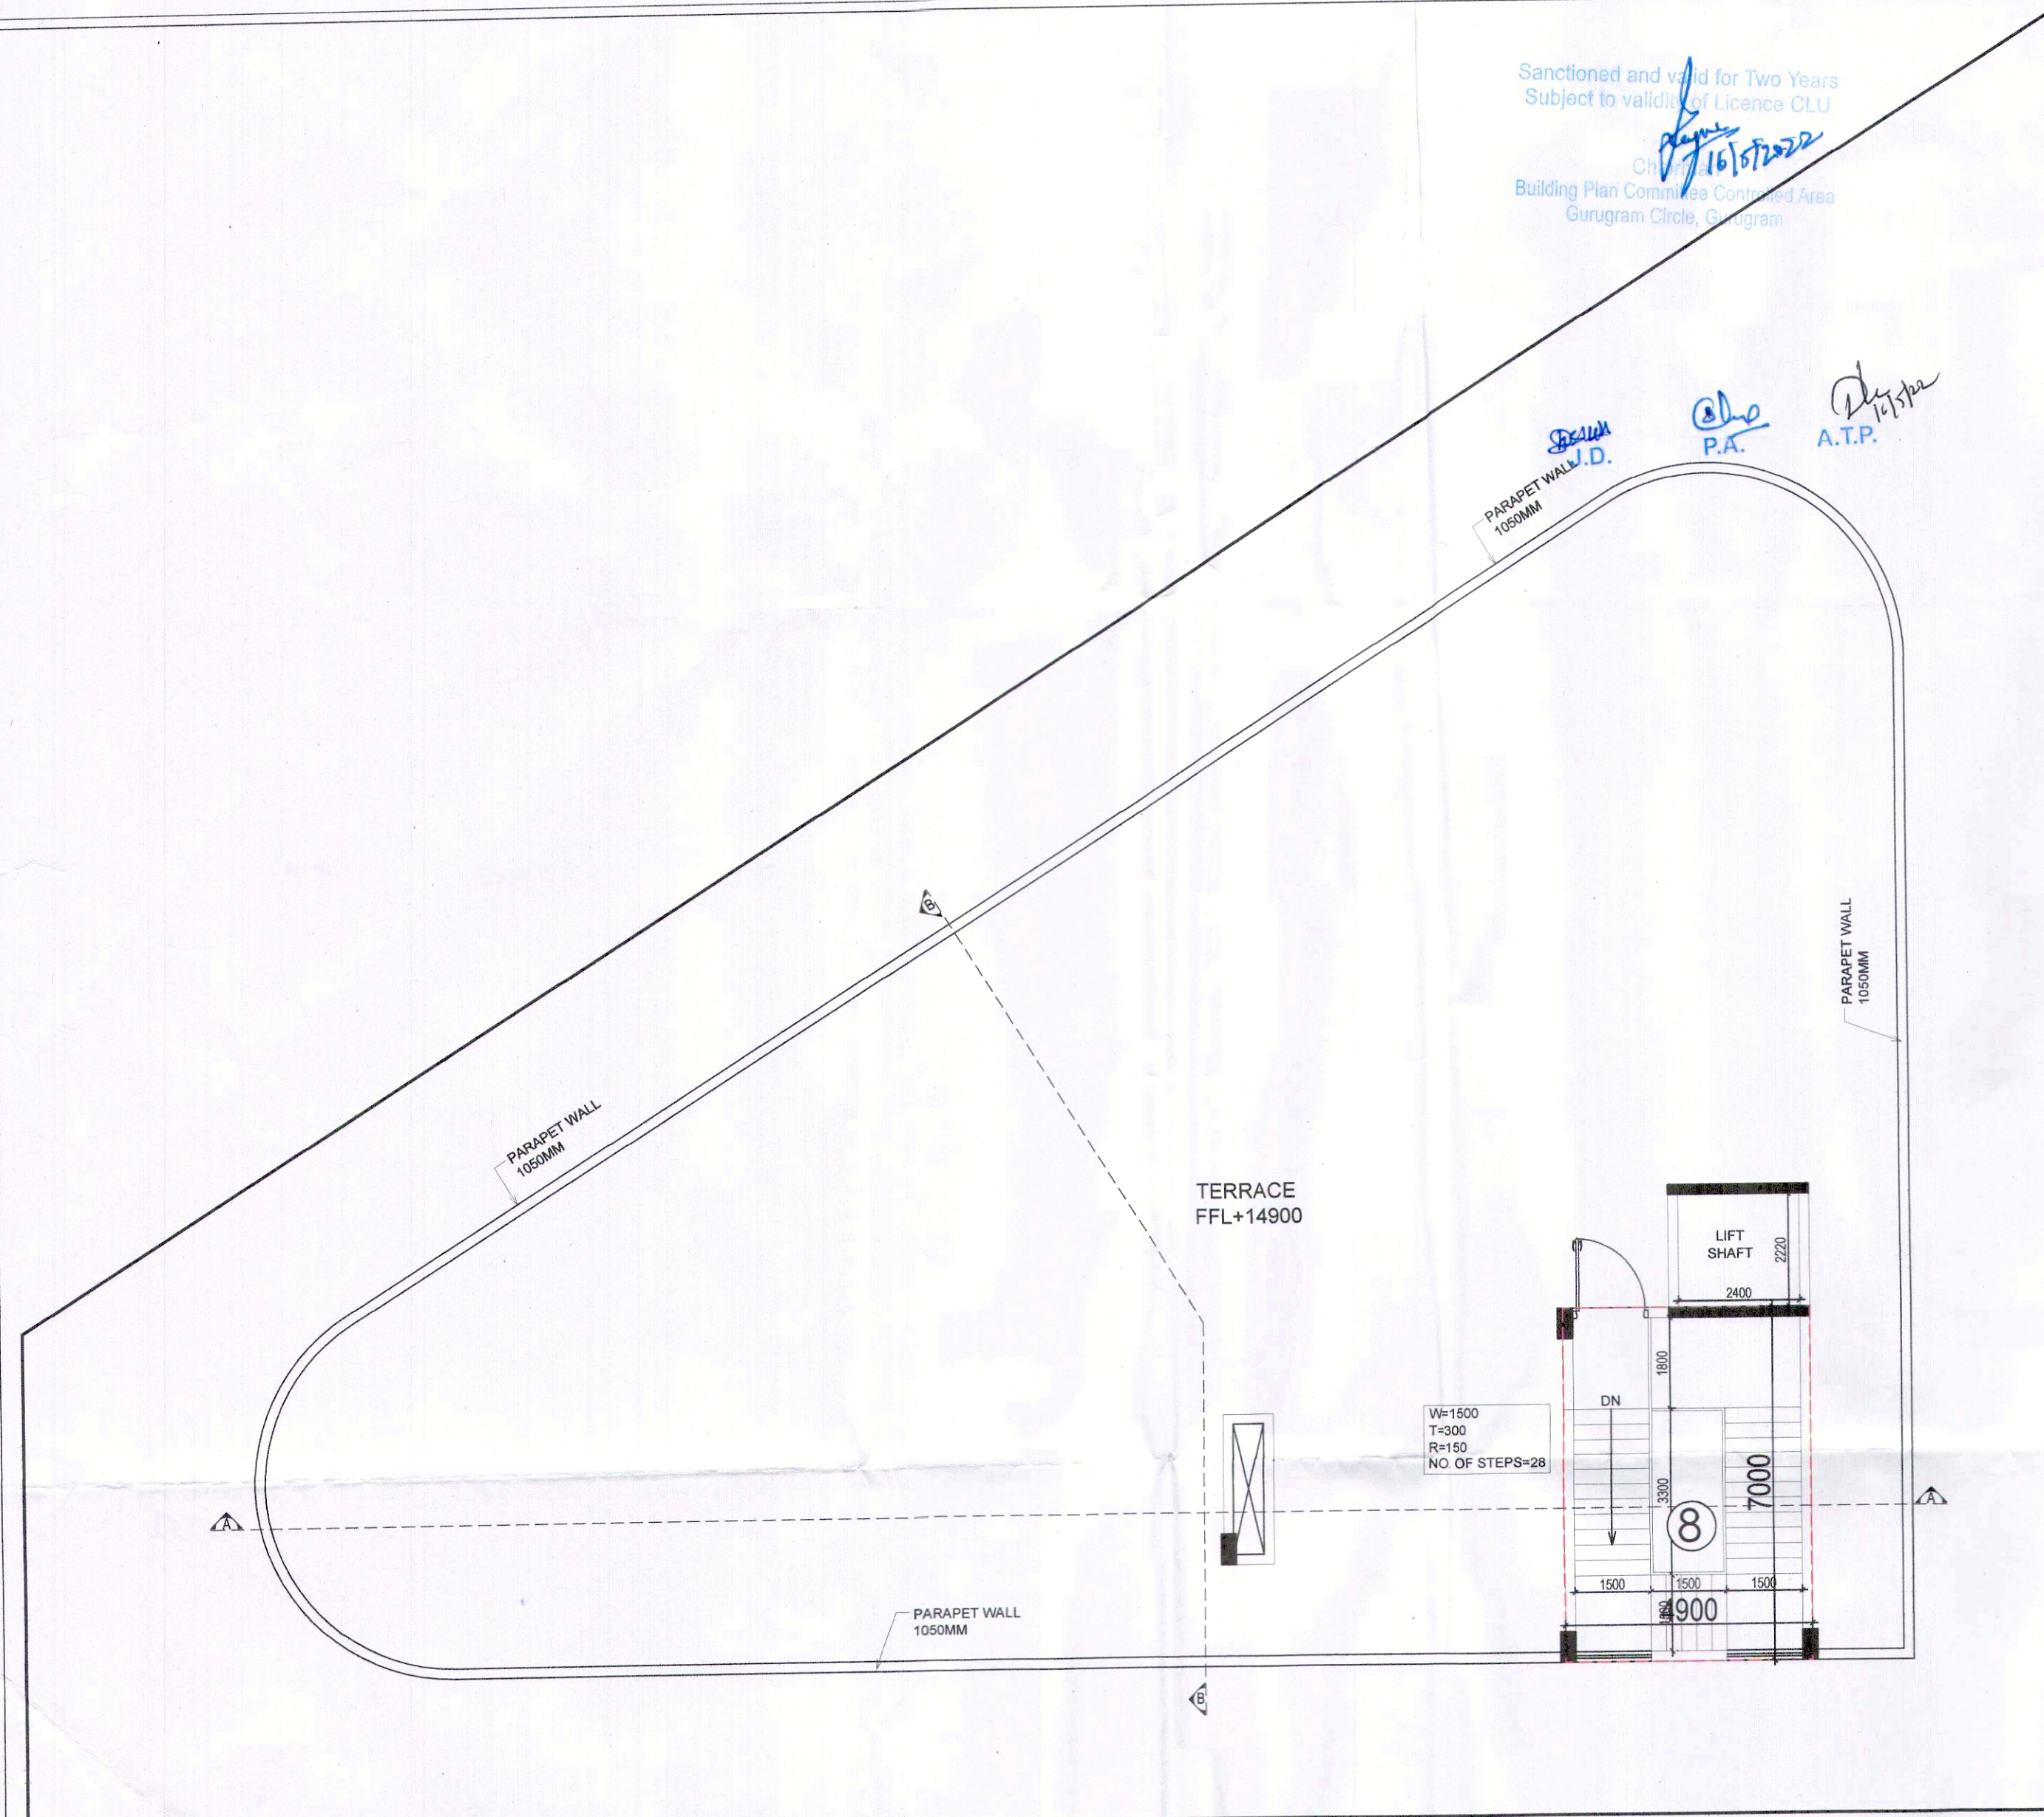


TERRACE PLAN

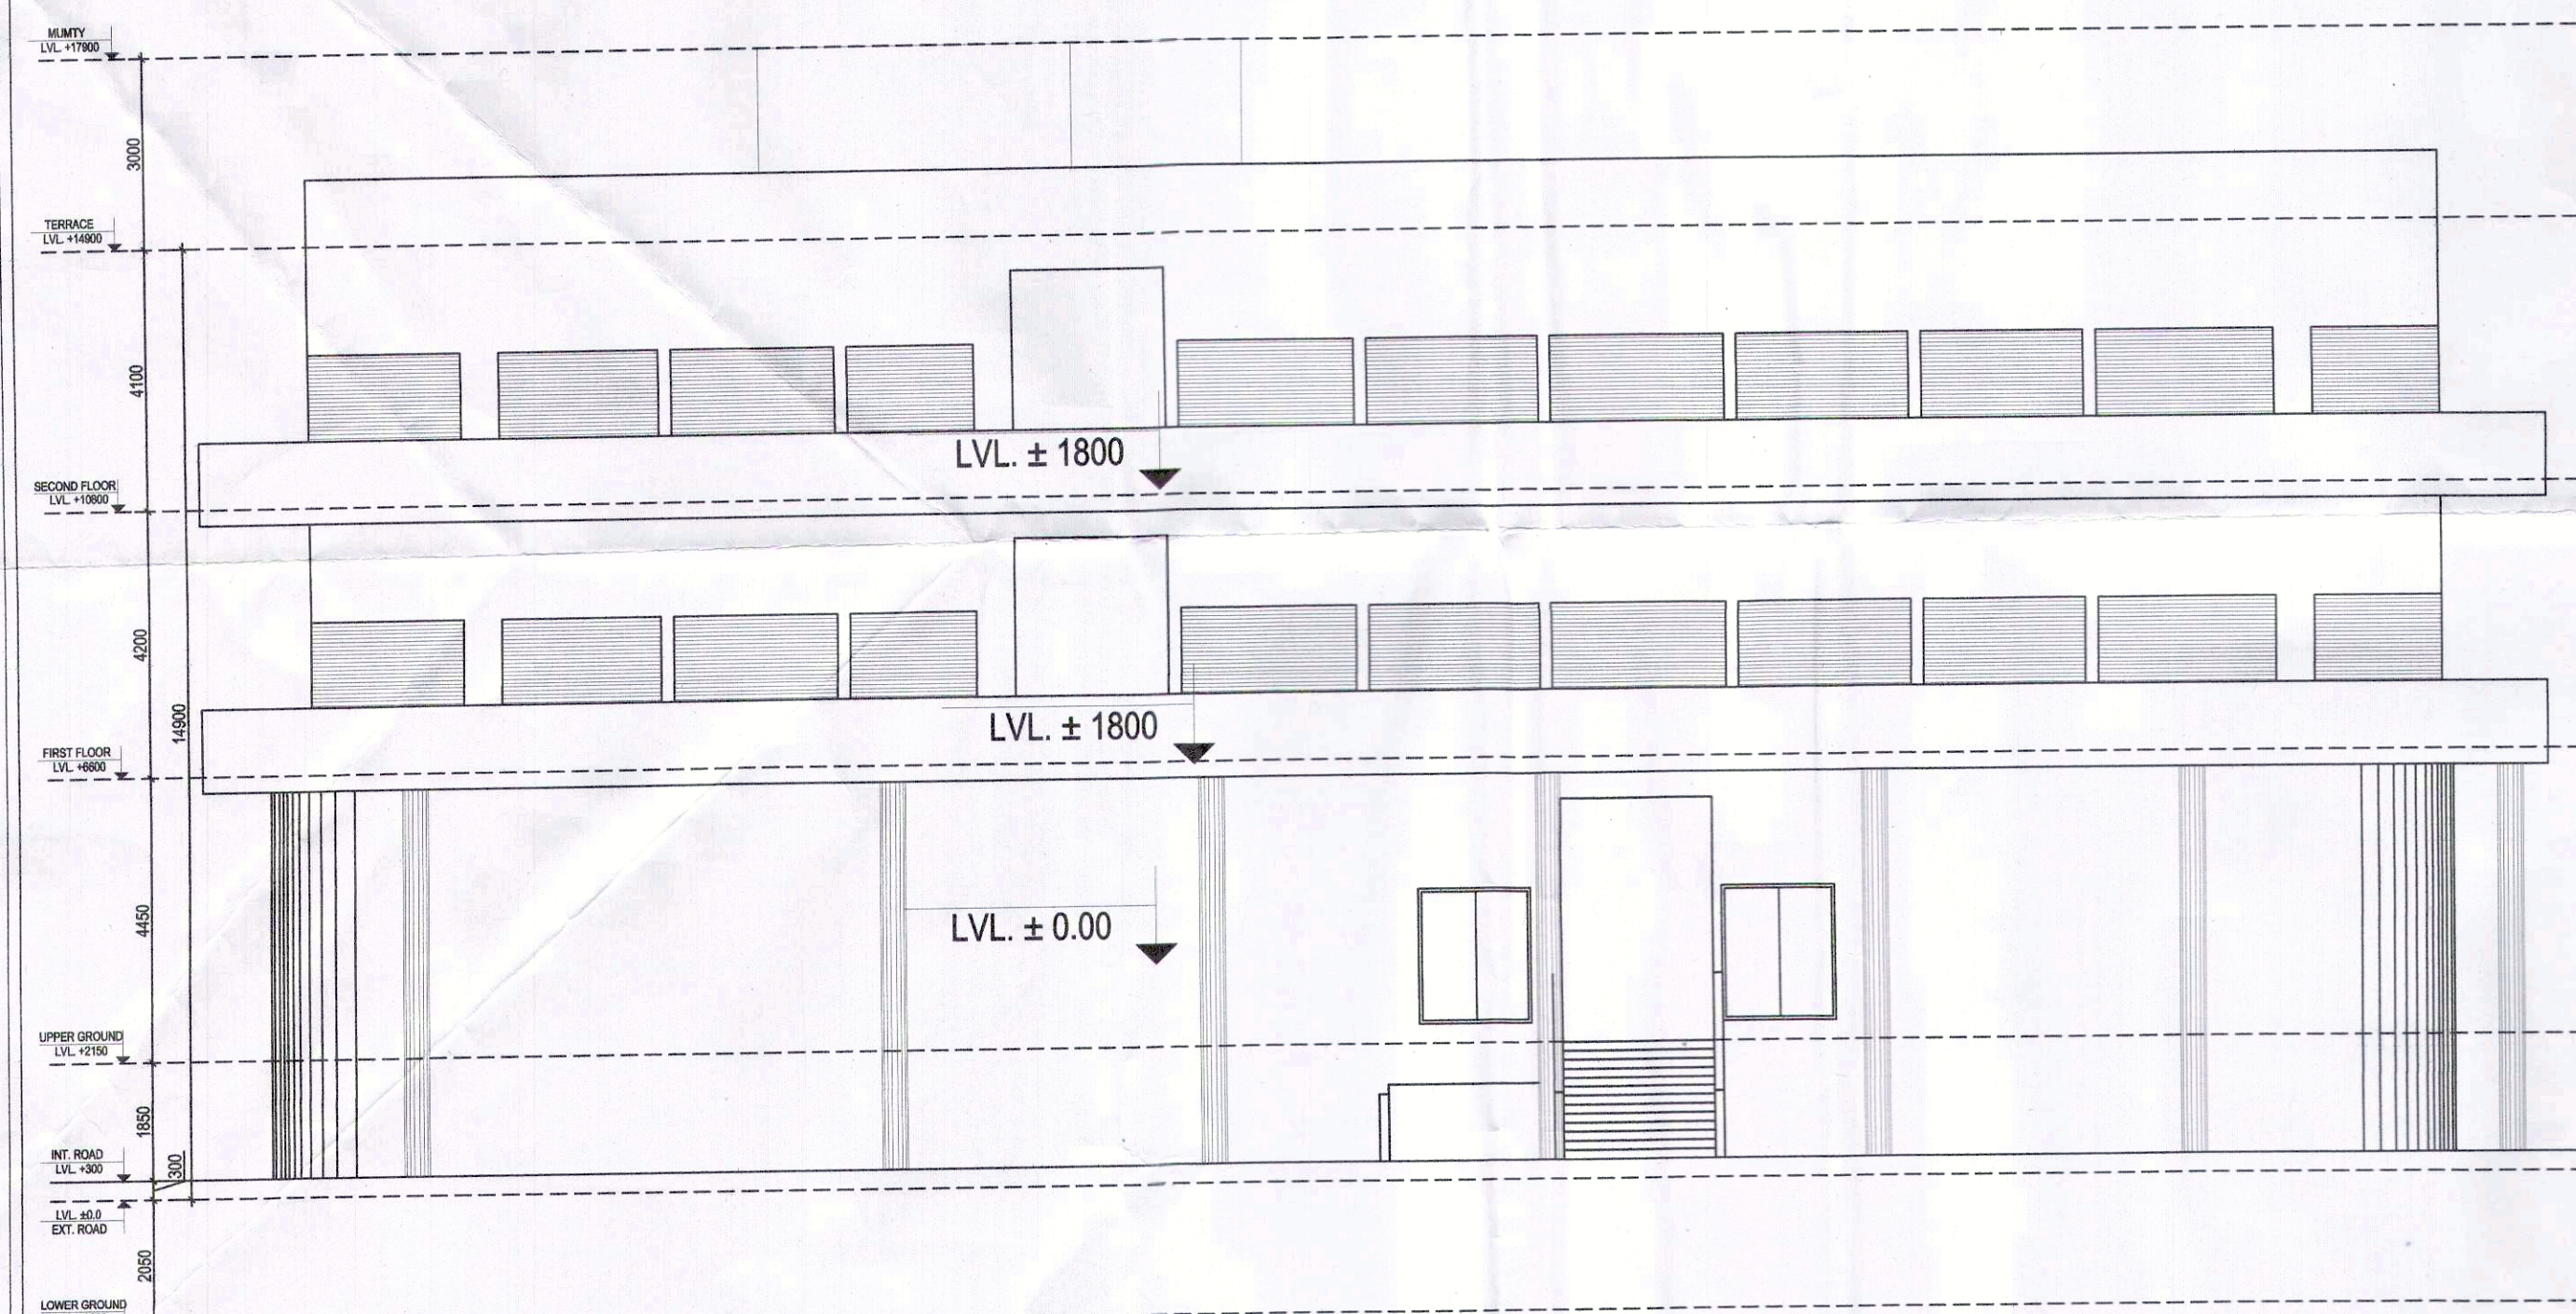


FRONT ELEVATION

CHECKED & FOUND O.K.
W.R.T. BUILDING RULE
Distt. Town Planner
GURGAON

RECOMMENDED FOR SANCTION
 PLOT NO. Comm. Projects, model
90-111 111 of 2021
 A.T.P. 1/1
 P.A.
 S.D.
 J.D. fish
 A.D. Keller

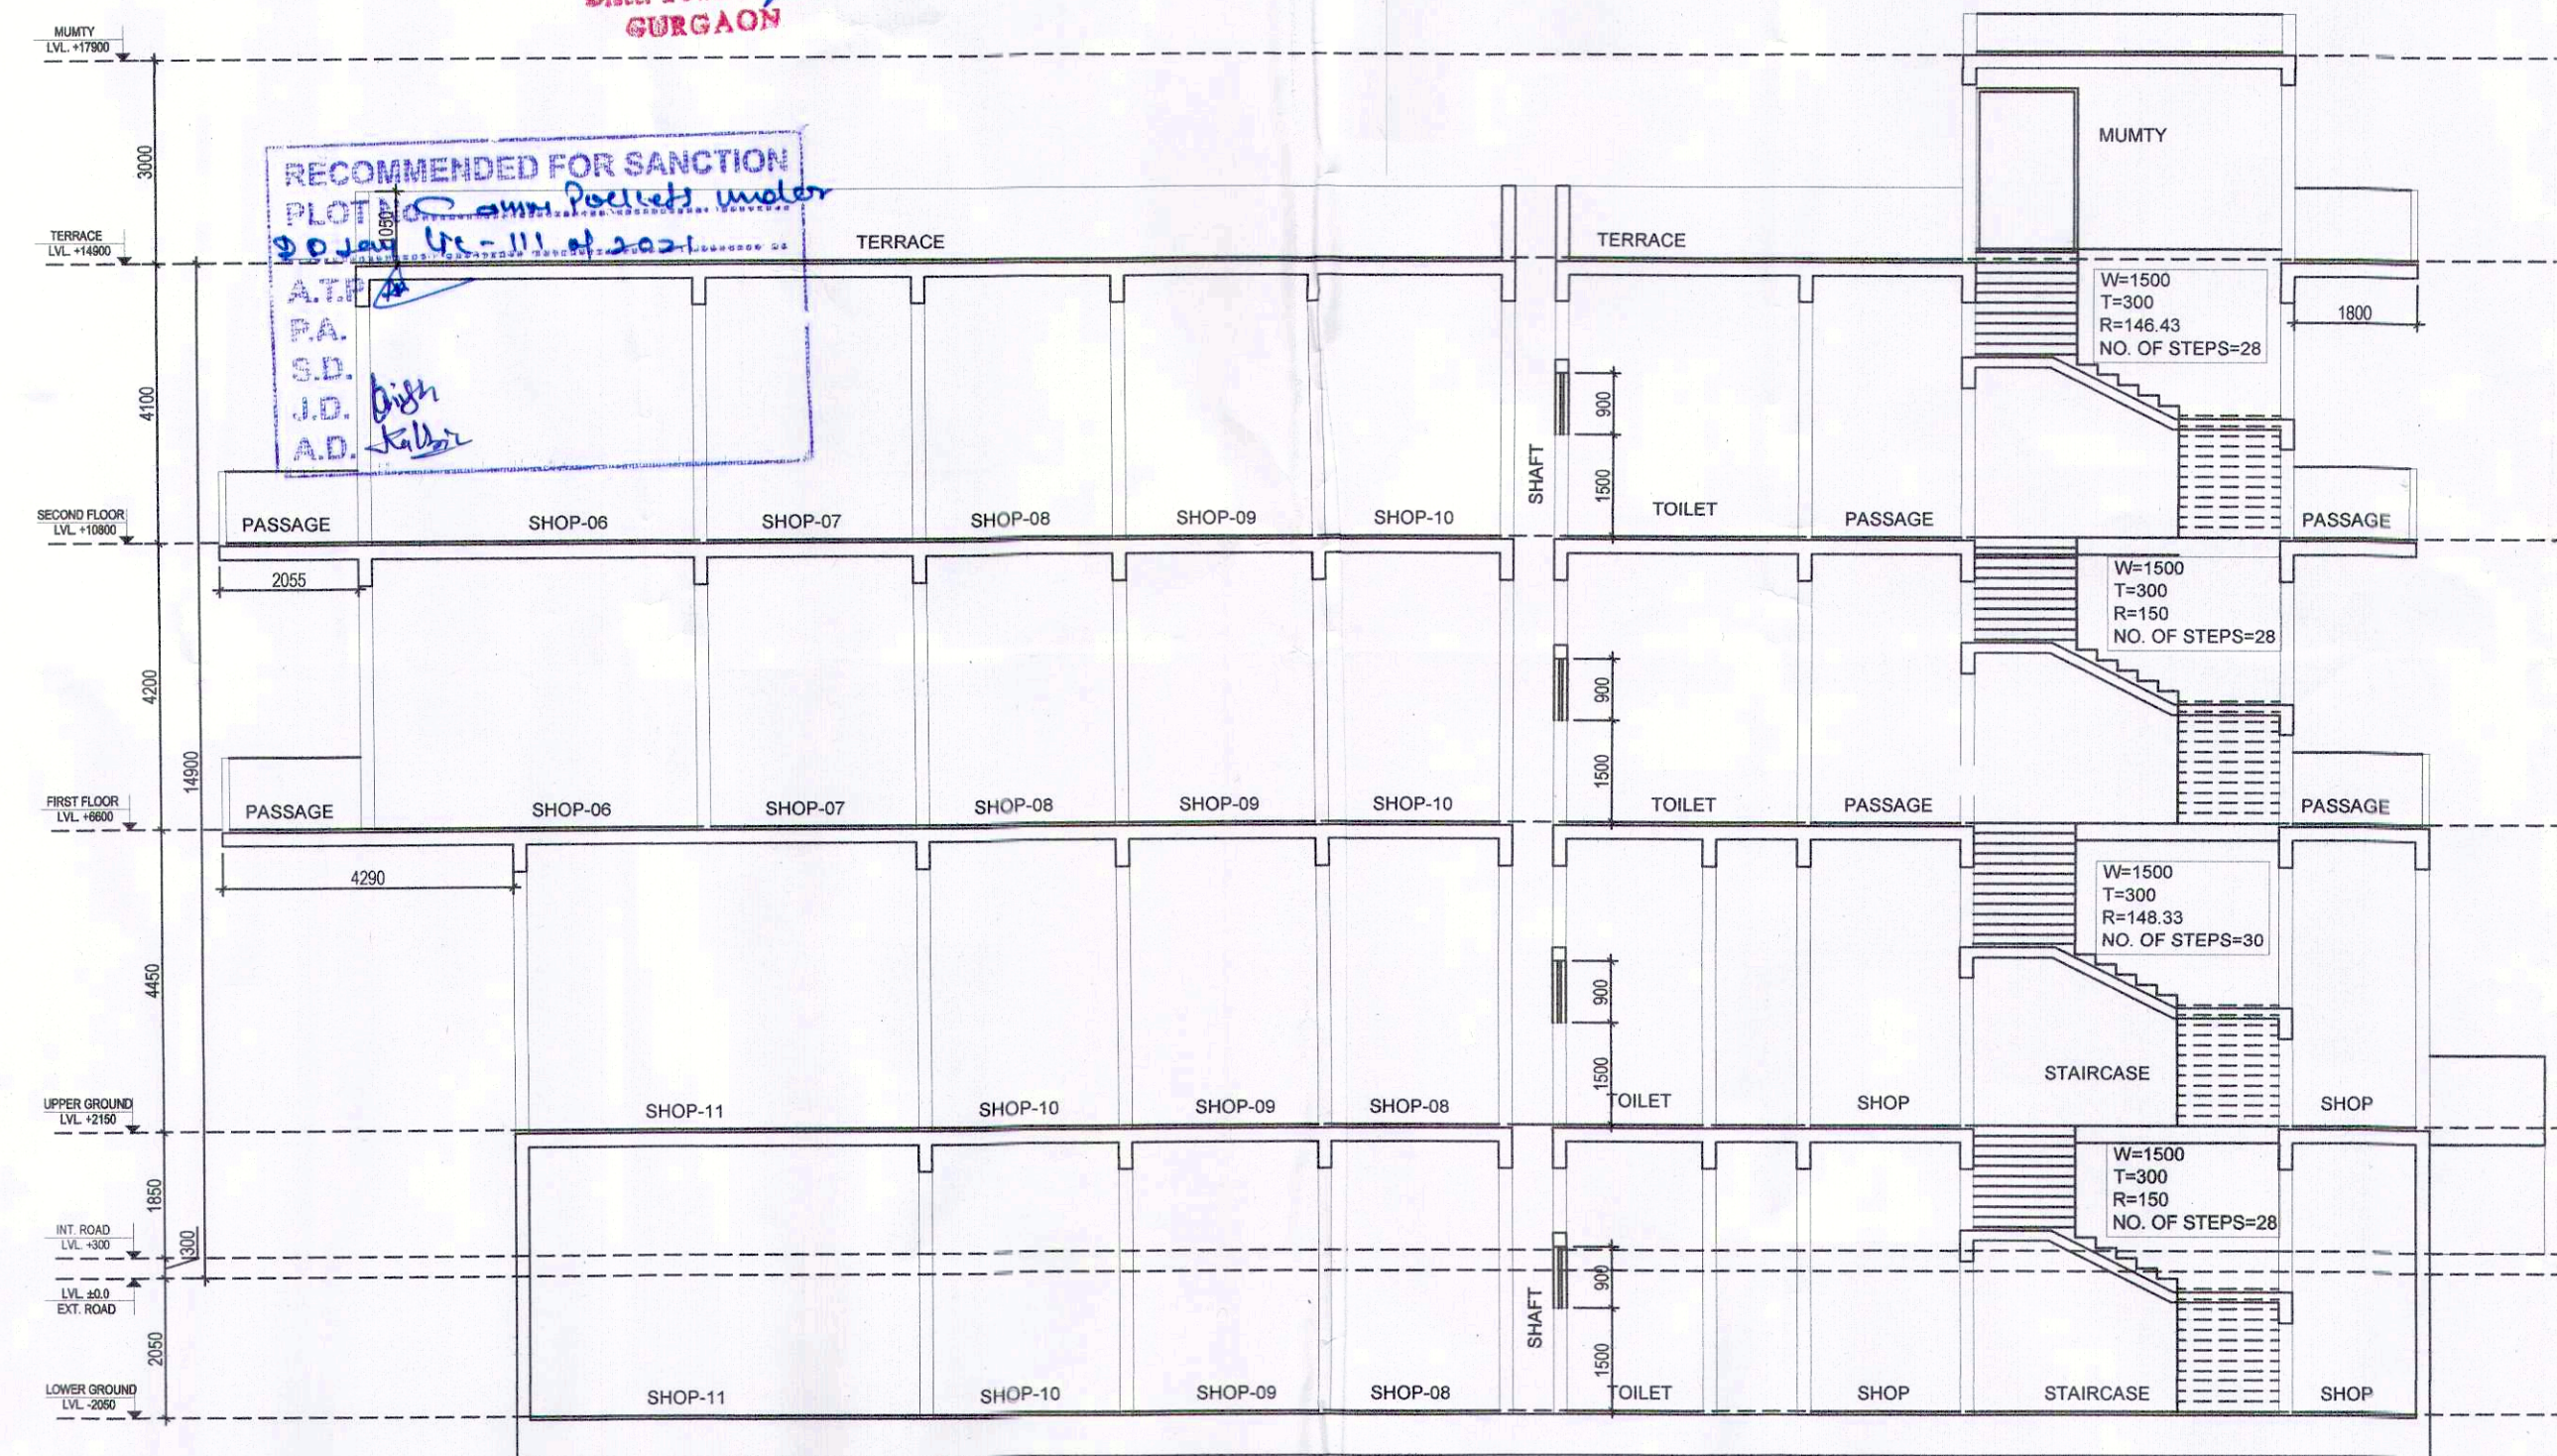

SECTION-AA

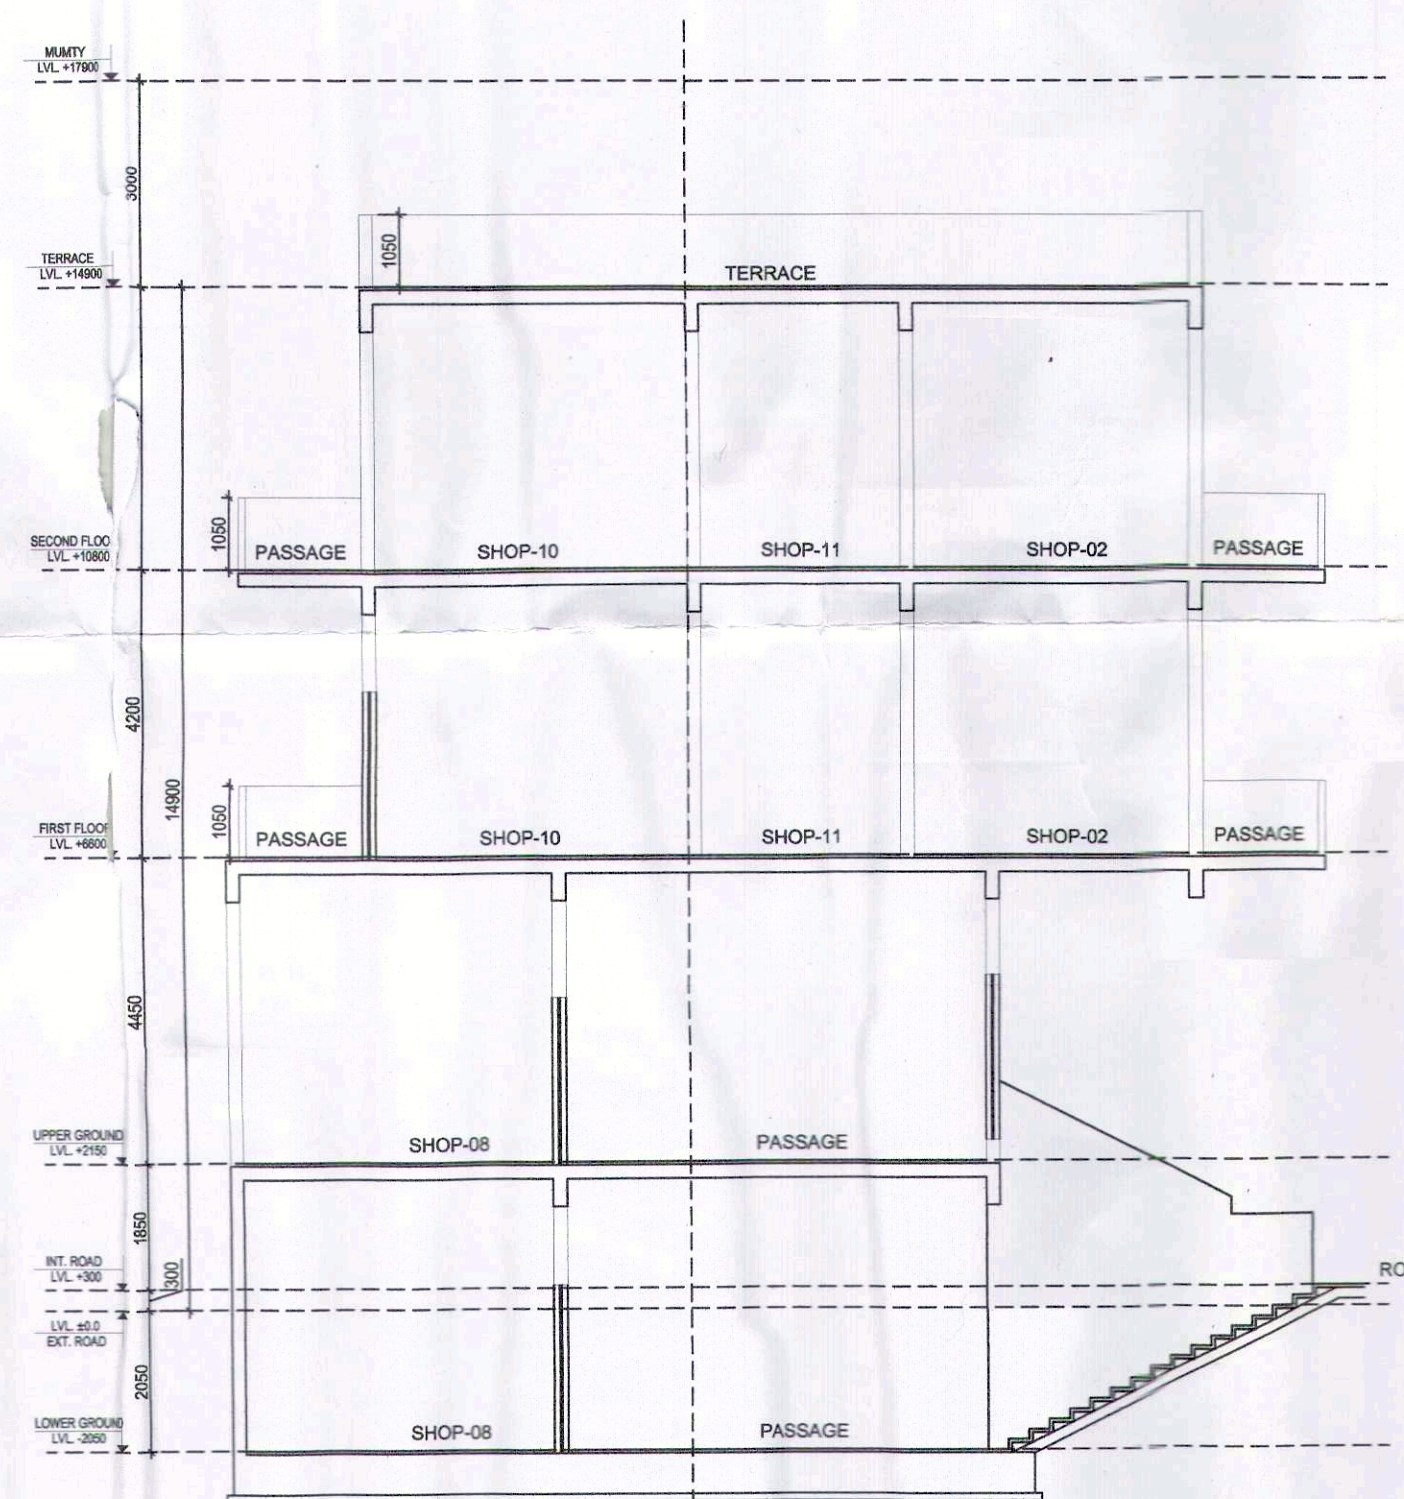

SECTION-BB

NOTE:-

1. ALL TOILETS ARE MECHANICALLY VENTILATED.
2. THAT RESPONSIBILITY OF THE STRUCTURE DRG, THE STRUCTURE STABILITY AND THE STRUCTURE SAFETY AGAINST THE EARTHQUAKE OF THE BUILDING BLOCK SHALL BE SOLOEY OF THE ARCHITECT / OWNER / ENG.

PROJECT:
PROPOSED BUILDING PLAN OF COMMERCIAL
FOR PLOTTED COLONY UNDER DDJAY, SECTOR-37D, GURGAON, OVER AN AREA
OF 5.620 ACRES BEING DEVELOPED BY ROSE BUILDING SOLUTIONS PVT LTD

OWNER'S NAME: :
M/S ROSE BUILDING SOLUTIONS PVT LTD

ARCHITECT:

 GPM
ARCHITECTS
& PLANNERS

GIAN P. MATHUR AND ASSOCIATES (P) LTD.
C - 55, East Of Kailash, New Delhi-110065
T : 46599599 I F 46599512
E : info@gpmindia.com I W : www.gpmindia.com

DRAWING TITLE:
COMMERCIAL *Tenacre, Section & Elevation*

DRAWING NO.:	SIG-COM-AR-01
--------------	---------------

ARCHITECT'S SIGNATURE _____

AUTHORIZED SIGN