


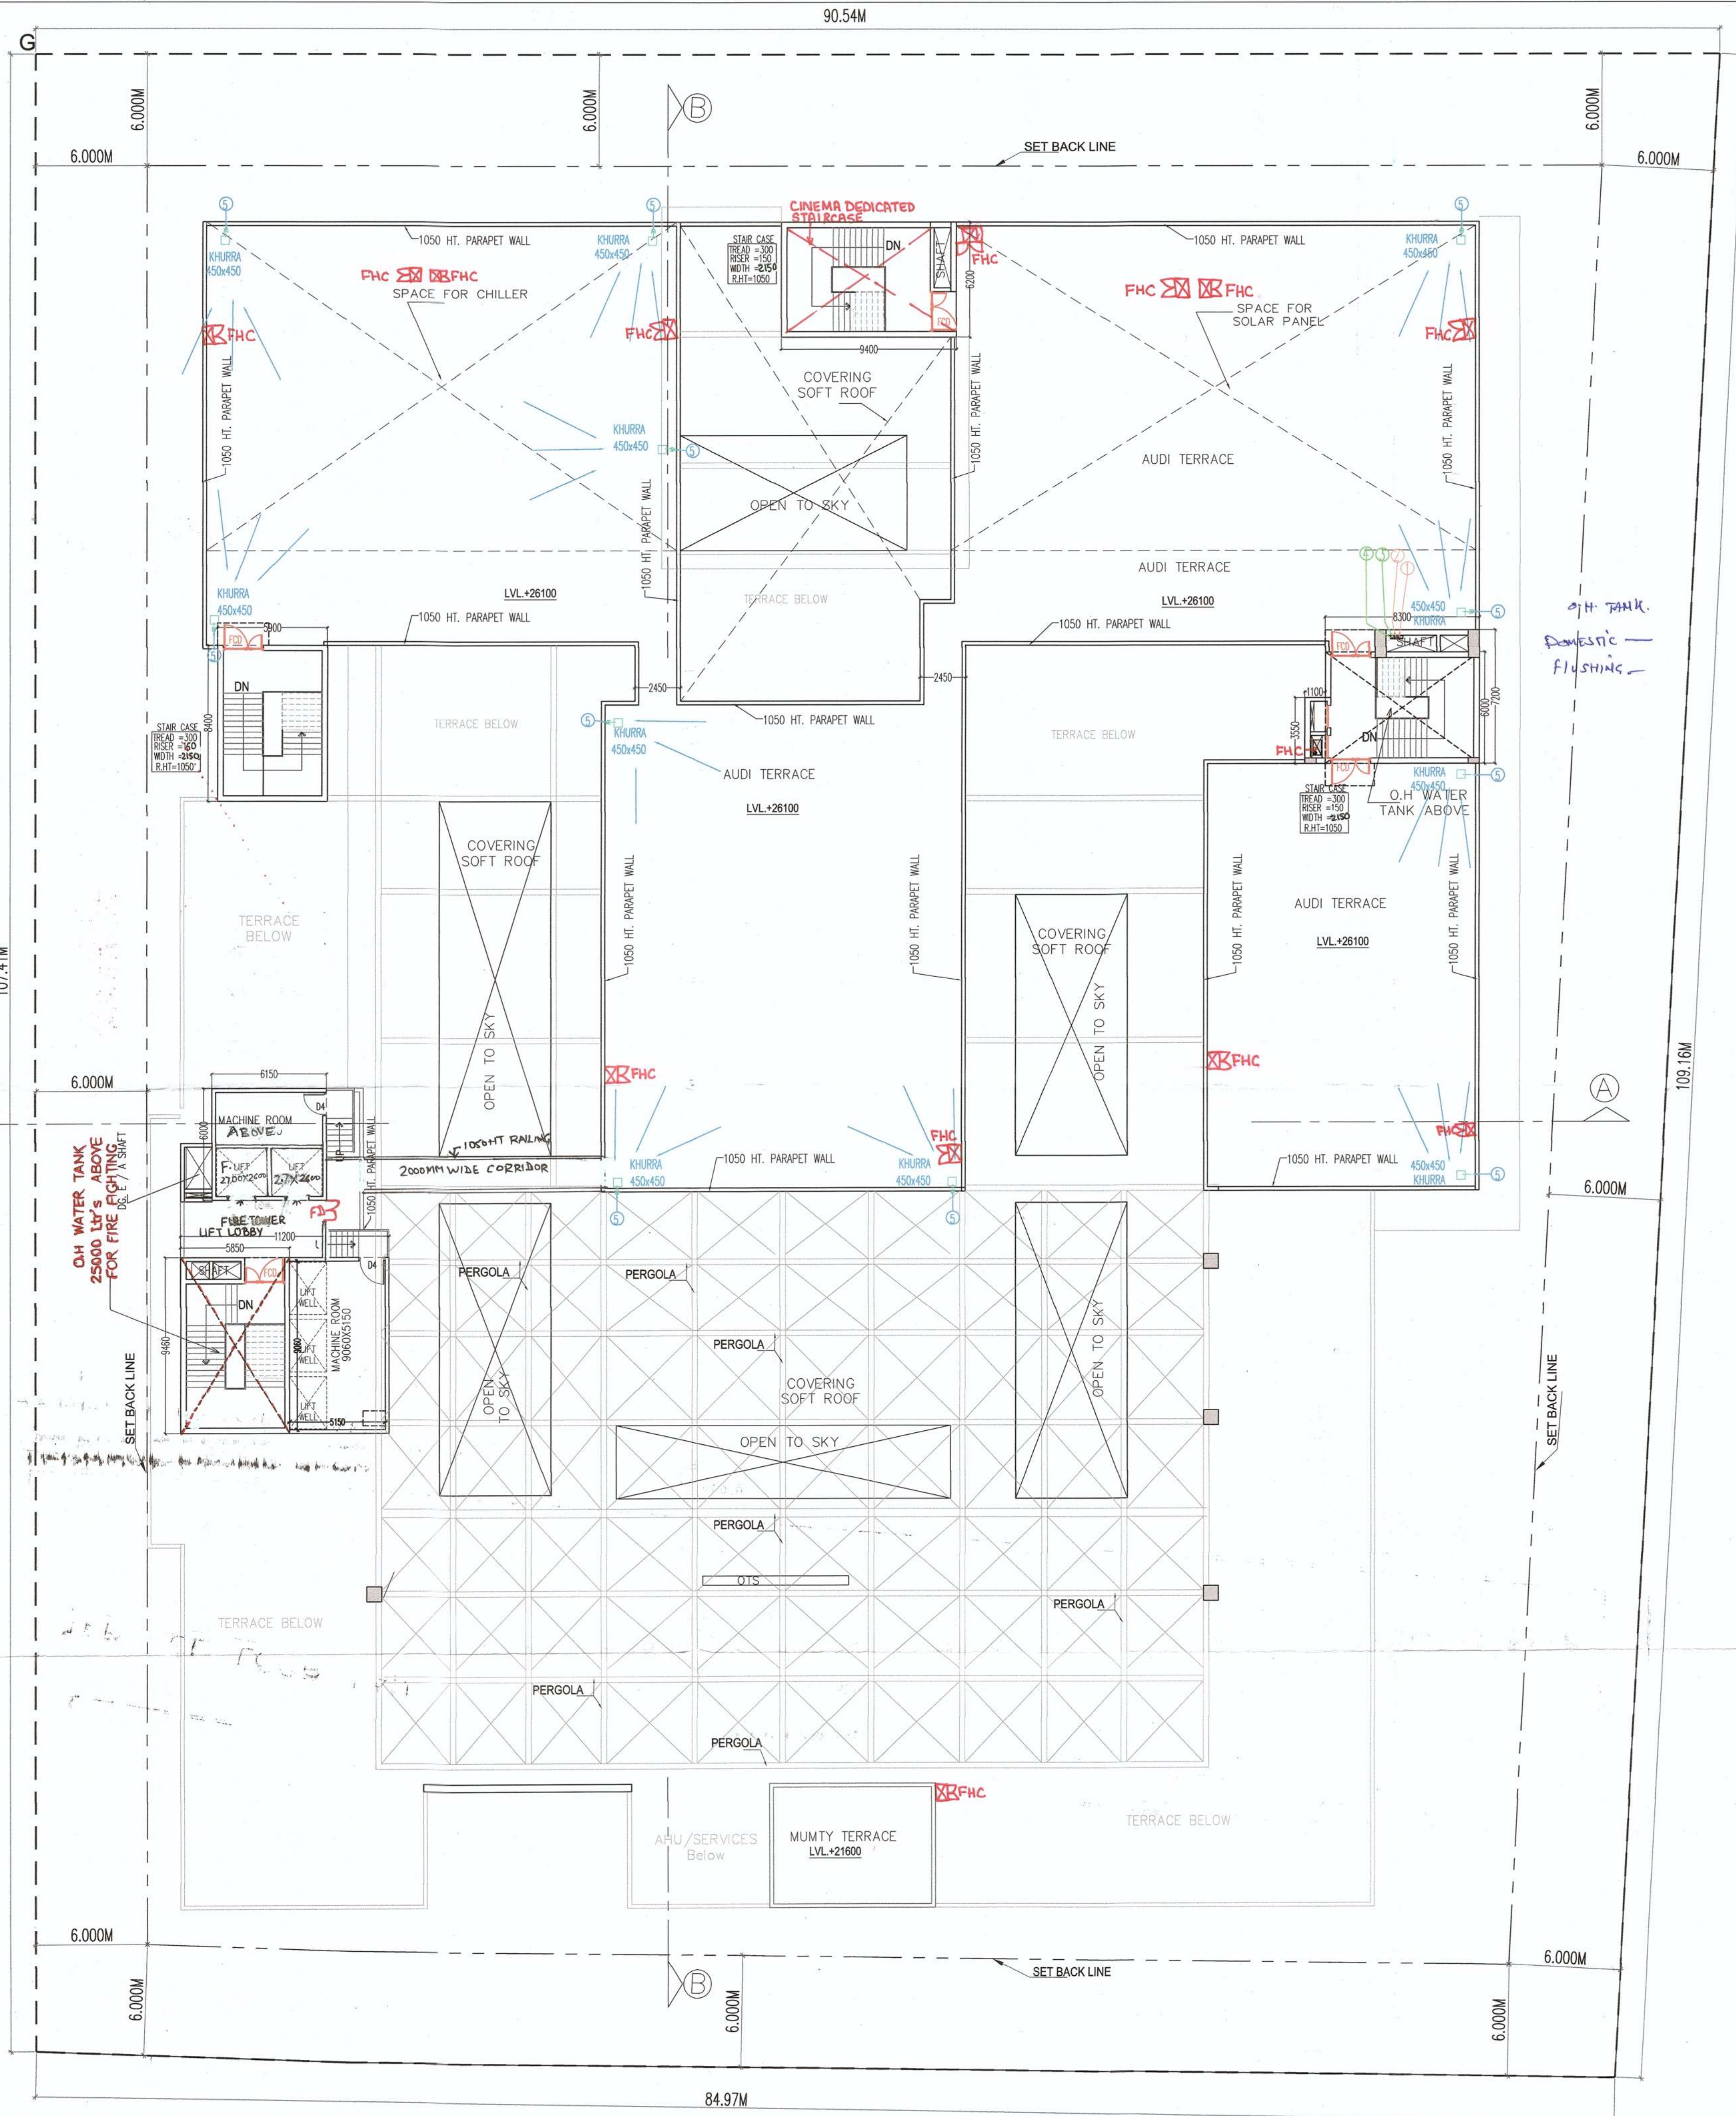


TERRACE FLOOR PLAN

SCHEDULE OF OPENINGS				
TYPE	WIDTH	HEIGHT	SILL HT.	LINTEL
W1	4500	1950	750	2700
W2	7000	1950	750	2700
W3	1500	1800	900	2700
W4	900	1800	900	2700
V1	1000	600	2100	2700
GLAZING				
GL/D	2000	2700	-	2700
DW1	3295	2700	900	2700
D1	2000	2100	-	2100
D2	1800	2100	-	2400
D3	1500	2100	-	2100
D4	1200	2100	-	2100
D5	900	2100	-	2100
D6	750	2100	-	2100
D7	1050	2100	-	2100
FD0	2000	2100	-	2100
FD1	1500	2100	-	2100
FD2	1200	2100	-	2100
FD3	3000	3000	-	3000
FD4	2700	3000	-	2100
FD5	900	2100	-	2100

SANCTIONED
TO BE READ WITH THIS OFFICE
MEMO NO.: ZP-463(SD(SK)/2022)3450
DATED: 09-02-2022

J.D. P.A. A.T.P.

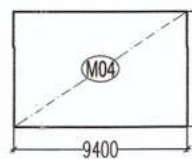


TERRACE AREA CALCULATION						
MACHINE ROOM & MUMTY AREA						
Sr No	Dim (m)	X	Dim (m)	Fec.	Nos	Area (SQM)
M01	11.200	X	9.460	1.00	1	105.952
M02	6.150	X	6.000	1.00	1	36.900
M03	5.900	X	8.400	1.00	1	49.560
M04	9.400	X	6.200	1.00	1	58.280
M05	8.300	X	7.200	1.00	1	59.760
M06	1.100	X	3.550	1.00	1	3.905
TOTAL MUMTY AREA (A)						314.357
O.H. WATER TANK						
Sr No	Dim (m)	X	Dim (m)	Fec.	Nos	Area (SQM)
W1	8.300	X	6.000	1.00	1	49.800
W2	5.850	X	9.460	1.00	1	55.341
O.H. WATER TANK AREA (B)						105.141
TOTAL NON FAR AREA AT TERRACE FLOOR (A+B)						419.498

AREA DIAGRAM TERRACE FLOOR (NON FAR AREA)

LEGEND FOR PLUMBING	
① D.W.S RISER PIPE	FT FLOOR TRAP
② F.W.S RISER PIPE	FD FLOOR DRAIN
③ 160 OD uPVC RAIN WATER PIPE (FOR TERRACE)	UT URINAL TRAP
④ 110 OD uPVC RAIN WATER PIPE (FOR TERRACE)	PLUMBING NOTE:-
⑤ DWS RISER TO Q.U.T. FILLING	• WASH BASIN TO FLOOR TRAP 50 OD uPVC WASTE PIPE
	• FLOOR DRAIN TO FLOOR TRAP 63 OD uPVC WASTE PIPE
	• FLOOR TRAP TO VERTICAL WASTE STACK 110 OD WASTE PIPE
	• W.C TO VERTICAL SOIL STACK 110 OD SOIL PIPE

Checked and found ok for Public Health
(Internal) Service only subject to comments in
forwarding letter No. ACE(HQ).....2406.
Dt. 05/07/2022
Additional Chief Engineer(HQ)
HSVP, Panchkula

For M/S NEWZONE BUILDWELL PVT. LTD.

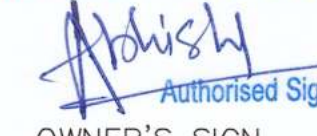
Authorised Signatory
OWNER'S SIGN

GIAN P. MATHUR
B.Arch.,
CA
1989

ARCHITECT'S SIGN

PROJECT:-
PROPOSED BUILDING PLAN OF COMMERCIAL COLONY AREA
MEASURING 4.65625 ACRES (LICENCE NO. 70 OF 2008
DATED 26.03.2008) IN SECTOR-82-A, GURUGRAM BEING
DEVELOPED BY NEWZONE BUILDWELL PVT. LTD.

TITLE
TERRACE FLOOR PLAN

DRG.NO.-10

THIS DRAWING IS THE PROPERTY
OF GIAN P. MATHUR & ASSOCIATES (P) LTD.
AND SHALL NOT BE USED, COPIED
OR REPRODUCED WITHOUT THEIR
WRITTEN PERMISSION

DEALT RAKESH S.

CHKD AMIT S.

SCALE 1:200

DATE:- 30-DEC.-2021

REV-0

GIAN P. MATHUR AND ASSOCIATES (P) LTD.
C-55, East Of Kailash, New Delhi-110065
T: 46099591 F: 46099512
E: info@gmndia.com I W: www.gmndia.com

