


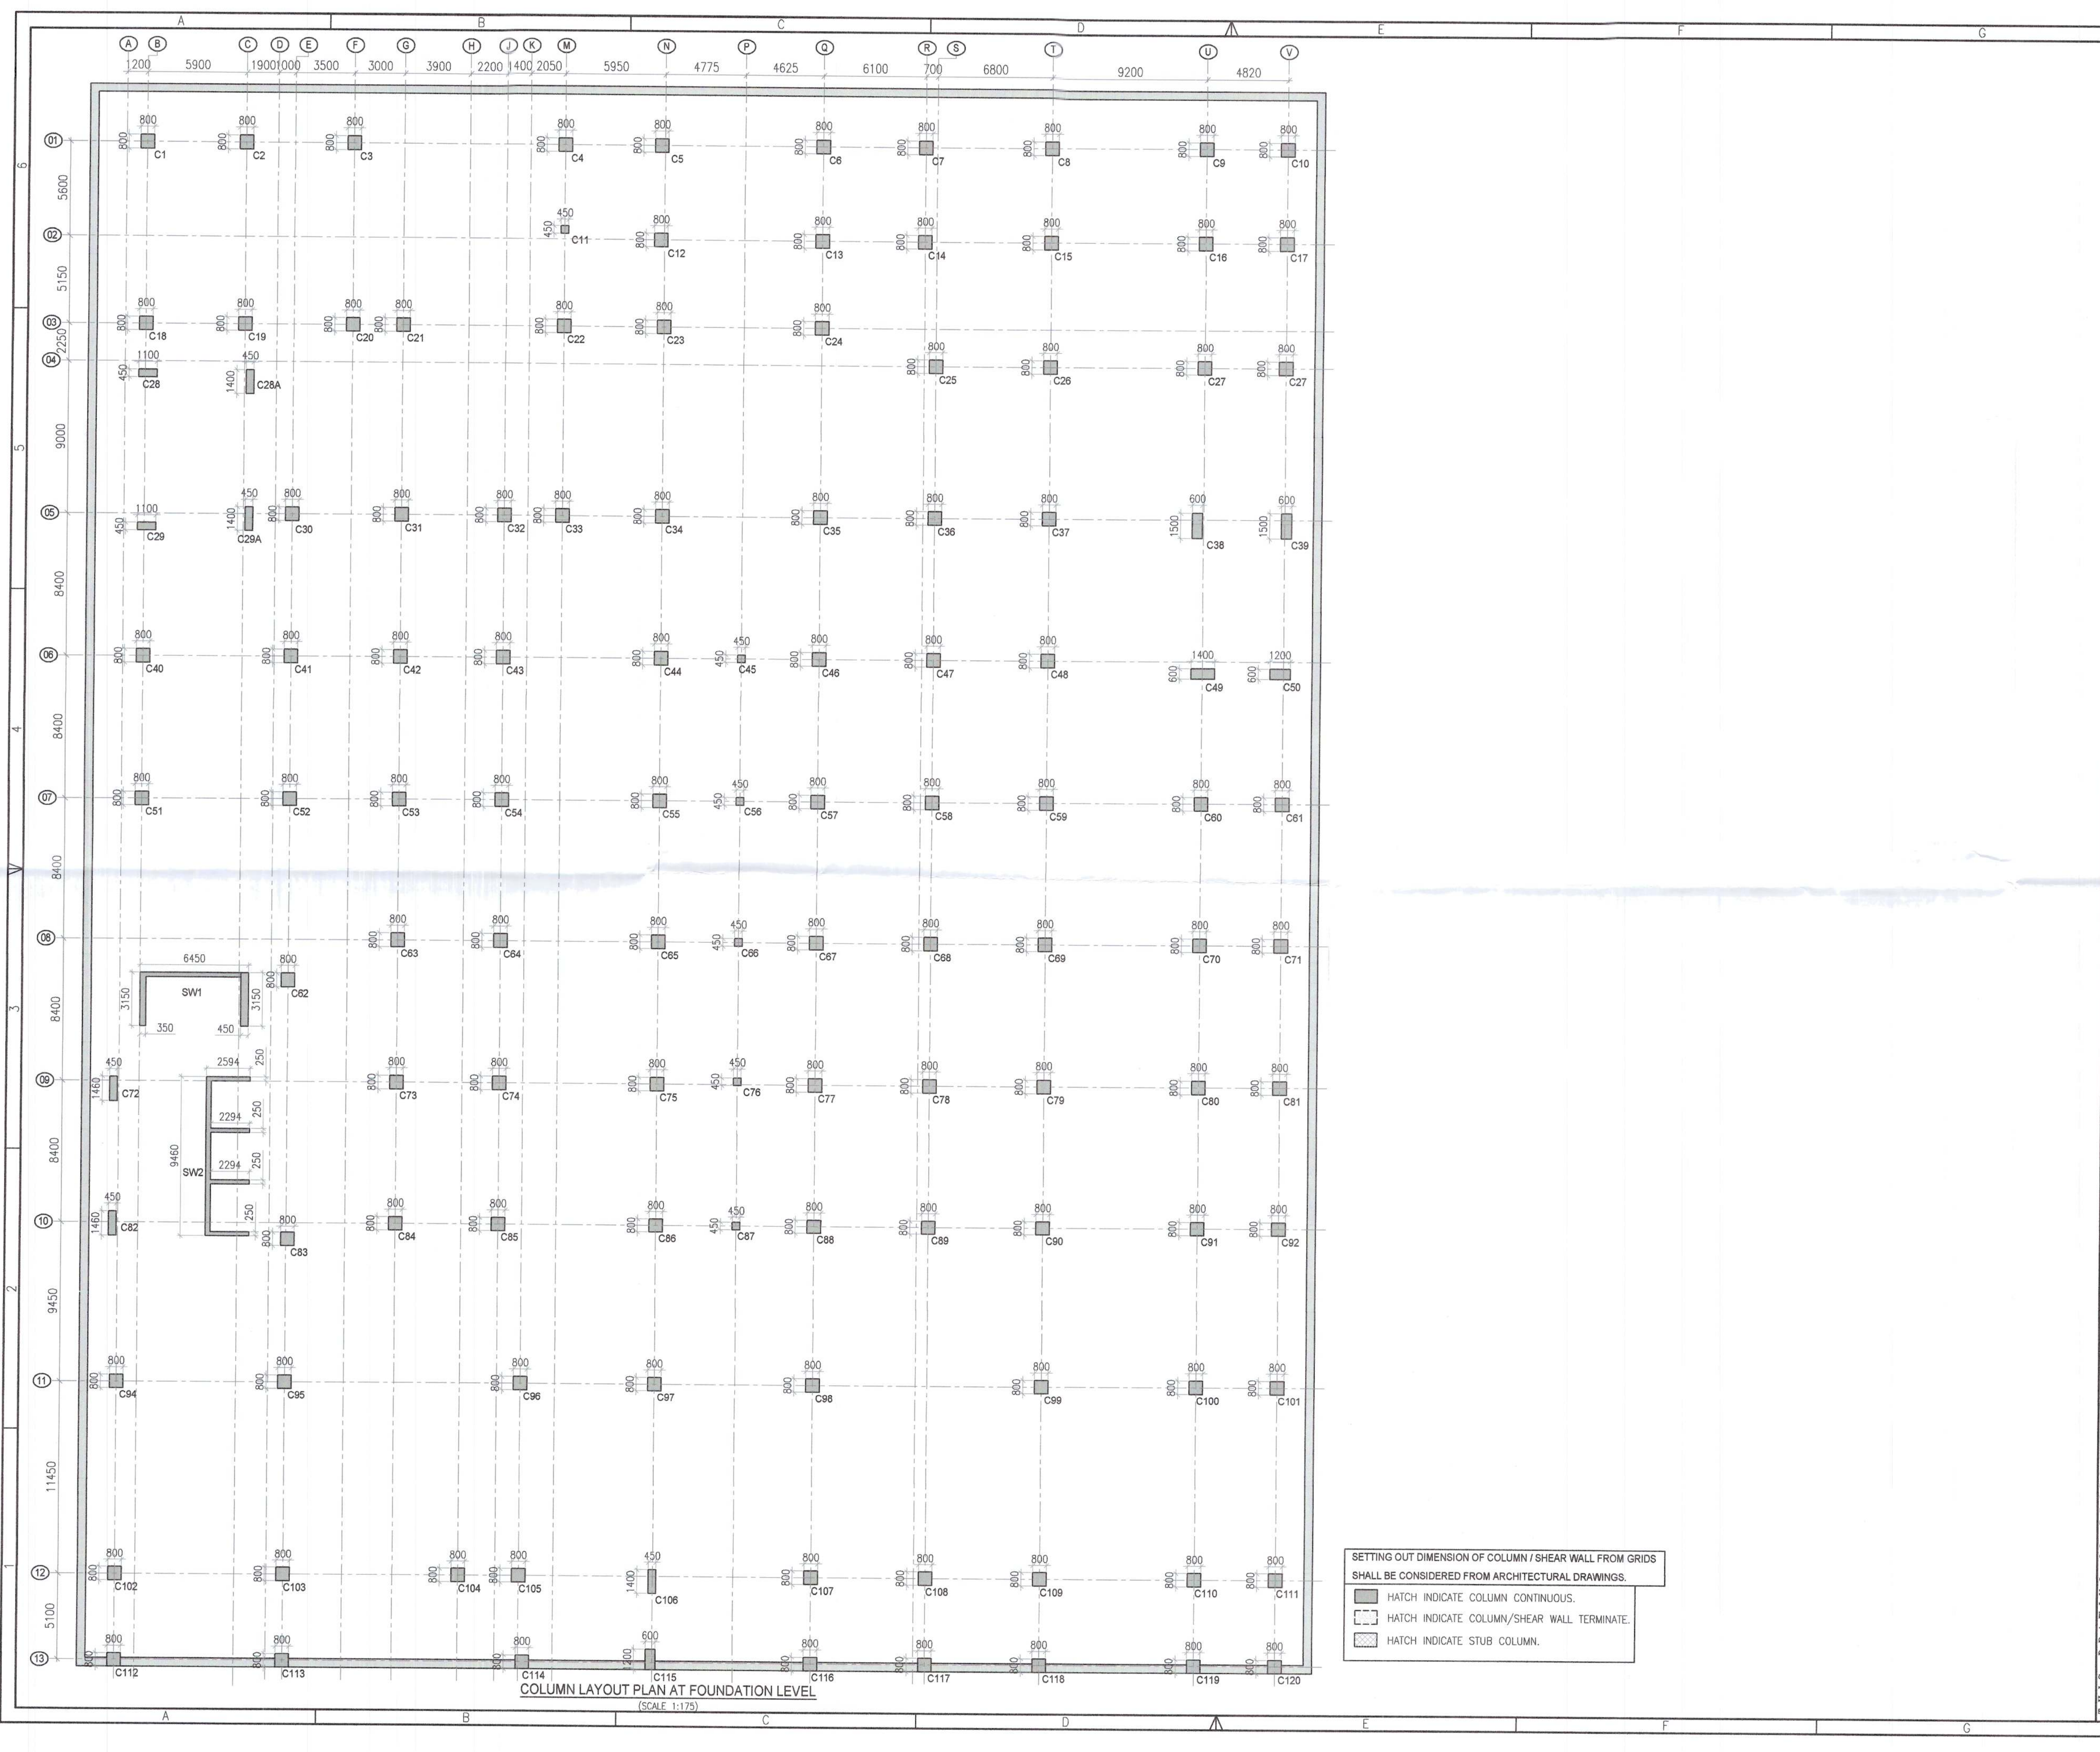

SETTING OUT DIMENSION OF COLUMN / SHEAR WALL FROM GRIDS  
SHALL BE CONSIDERED FROM ARCHITECTURAL DRAWINGS.

- HATCH INDICATE COLUMN CONTINUOUS.
- HATCH INDICATE COLUMN/SHEAR WALL TERMINATE.
- HATCH INDICATE STUB COLUMN.

GENERAL INSTRUCTION & NOTES:-

- ALL DIMENSIONS SHOWN ARE IN MM. (UNLESS MENTIONED).
- FOLLOW WRITTEN DIMENSIONS ONLY. DO NOT MEASURE ANY DIMENSION.
- THIS DRAWING SHALL BE READ WITH GENERAL NOTES ISSUED IN DRAWING No.- [5494-13-101A]
- COLUMN LAYOUT PLAN SHOWING COLUMN SIZES SHALL BE CONFORMED WITH RELEVANT ARCHITECTURAL DRAWINGS. ANY DISCREPANCY SHALL BE BROUGHT IN NOTICE OF STRUCTURAL CONSULTANT.
- ERECTION / TERMINATION OF COLUMN / SHEAR WALL SHALL BE CONFIRMED WITH RELEVANT REINFORCEMENT DETAILS OF COLUMN / SHEAR WALL. ANY DISCREPANCY SHALL BE BROUGHT IN NOTICE OF STRUCTURAL CONSULTANT.

KEY PLAN :-



| REV. NO. | DESCRIPTION | DATE |
|----------|-------------|------|
|----------|-------------|------|

PROJECT :-  
PROPOSED BUILDING PLANS OF COMMERCIAL COLONY  
AREA MEASURING 4.65625 ACRES (LICENCE NO. 70 OF  
2008 DATED 26.03.2008) IN SECTOR-82-A, GURUGRAM  
BEING DEVELOPED BY NEWZONE BUILDWELL PVT.LTD.

ARCHITECT :-

**gpm** GIAN P. MATHUR AND ASSOCIATES (P) LTD.  
C - 55, East Of Kailash, New Delhi-110065  
T : 46599599 I F: 46599512  
E : info@gpmindia.com I W : www.gpmindia.com

DRAWING TITLE

**COLUMN LAYOUT PLAN  
FOUNDATION LEVEL**

|                 |                    |
|-----------------|--------------------|
| DRAWING NO. :-  | 549421101A         |
| SCALE:          | AS SHOWN           |
| DATE:           | 28.01.2022         |
| SHEET NO :-     | 01 OF 01           |
| DRAWN BY:       | LKT                |
| DESIGNED BY:    | MAL                |
| APPROVED BY :-  | AGU                |
| STATUS :-       | SUBMISSION DRAWING |
| REVISION NO. :- | RD                 |

STRUCTURAL CONSULTANT :-



**C-486, GROUND FLOOR,  
C.R. PARK, NEW DELHI - 110019**  
P:011-40455638/39 E:info@perceptiveideas.org  
PERCEPTIVE IDEAS CONSULTING ENGINEERS PVT. LTD.