


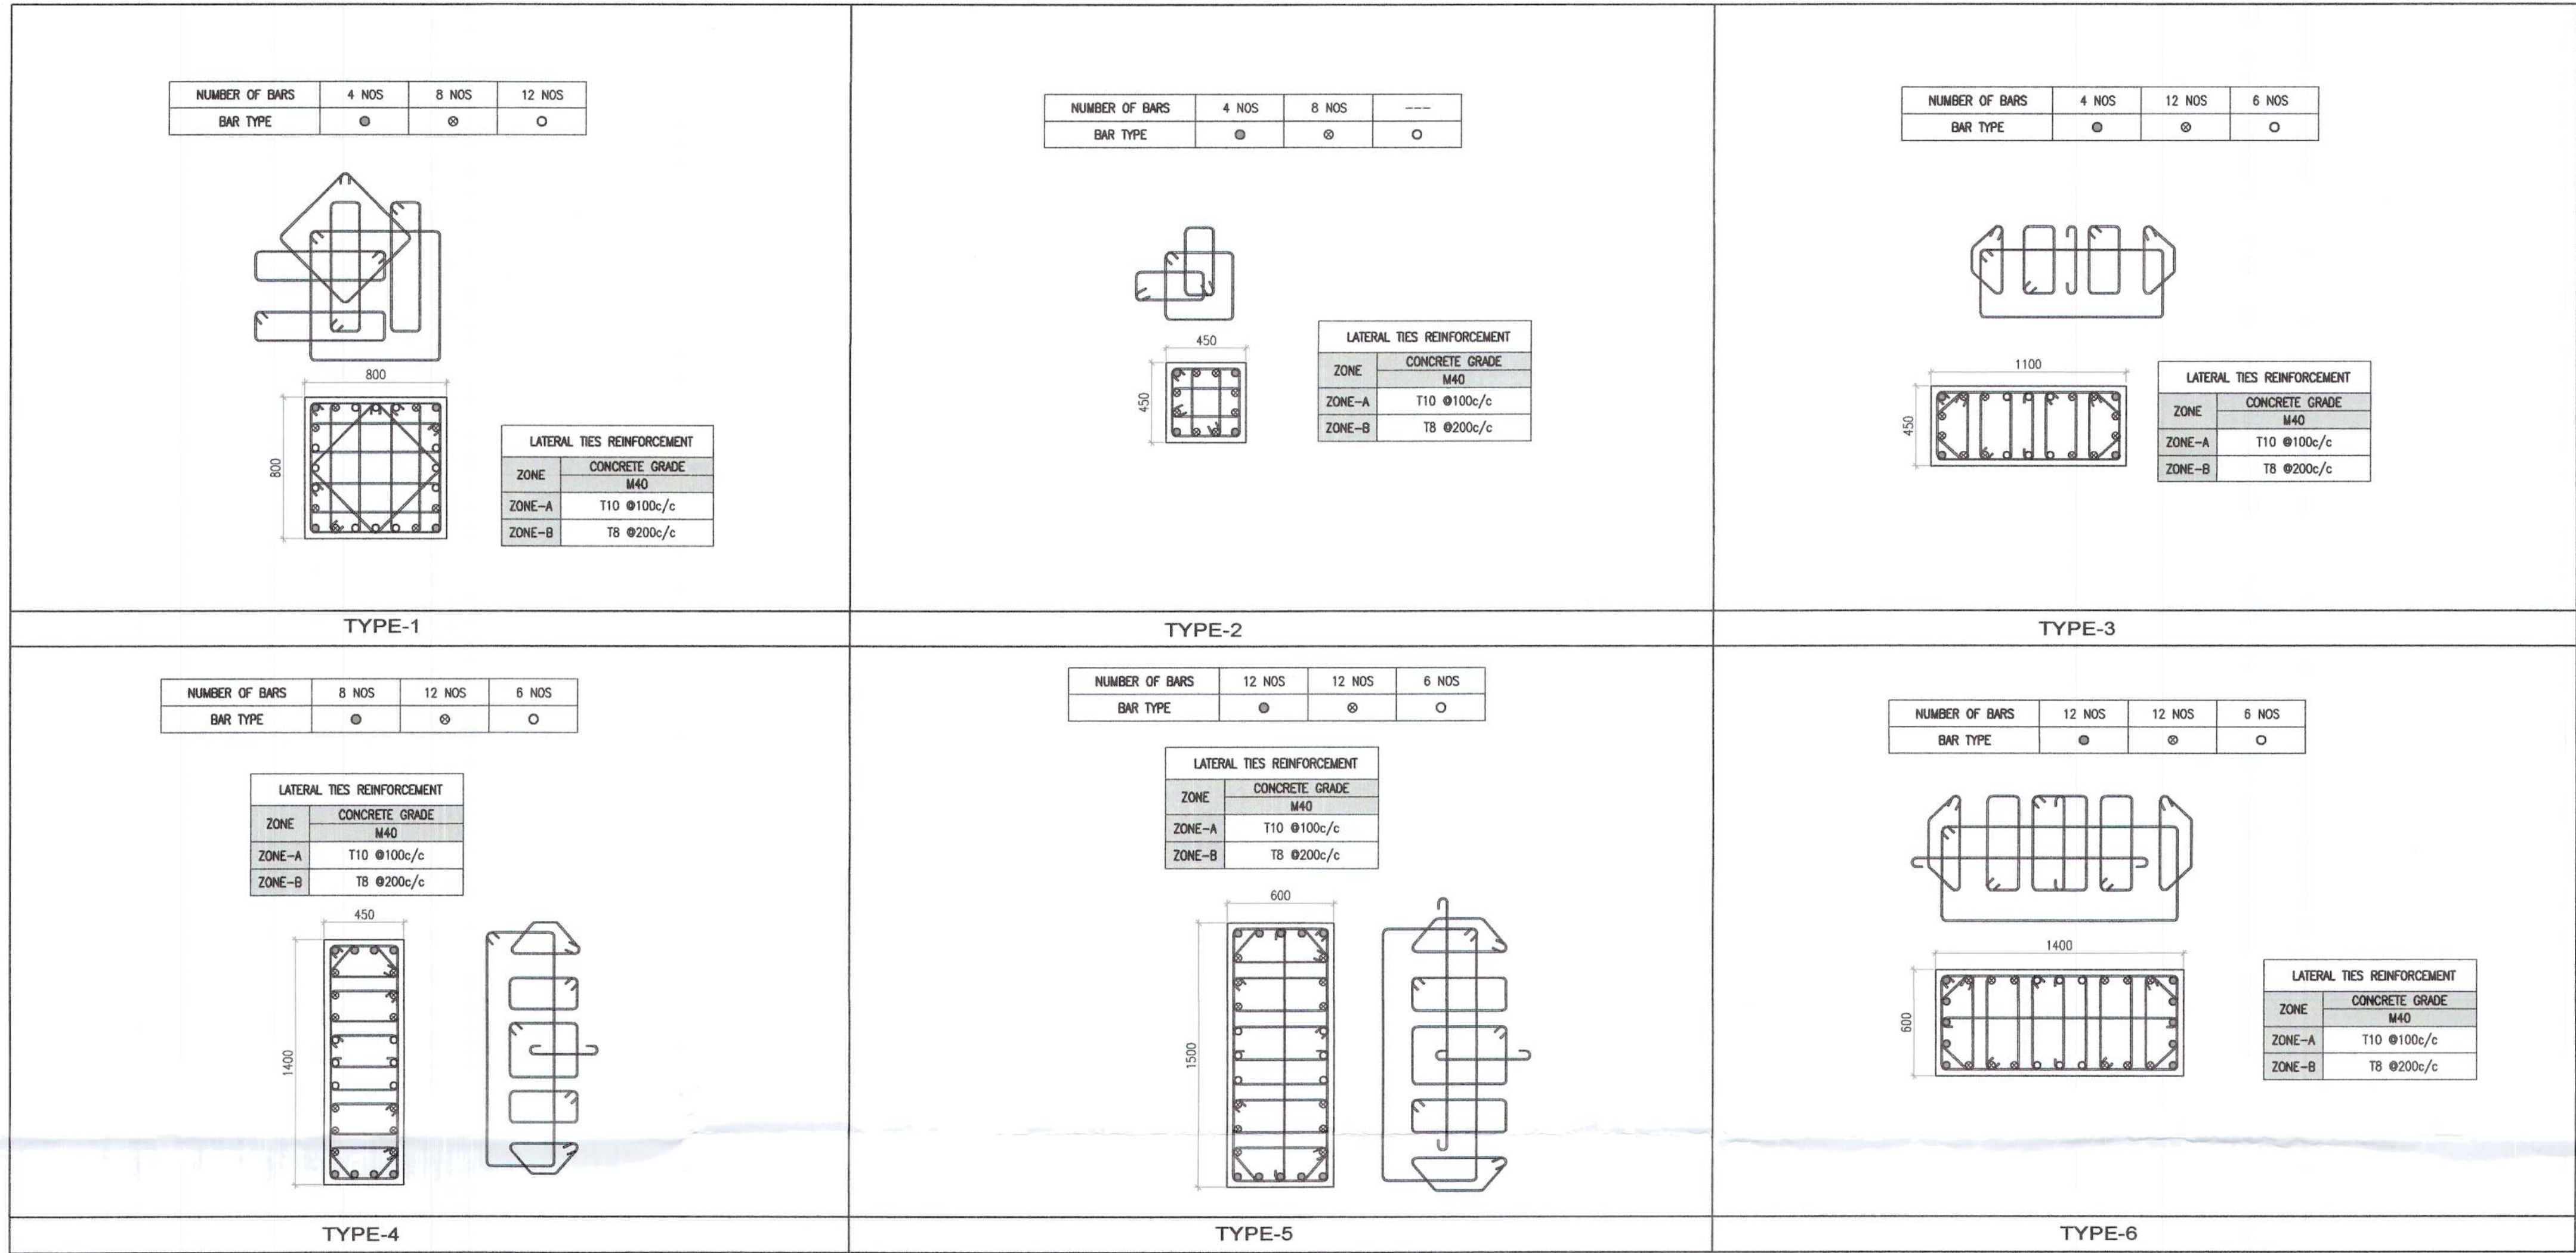

COLUMN REINFORCEMENT SCHEDULE :-

TERMINATION LVL TO FOURTH FLOOR	⊙	T16	4 NO.	⊙	T20	4 NO.	⊙	T20	4 NO.	⊙	T20	8 NO.	⊙	T20	12 NO.	⊙	T20	12 NO.
	⊙	T16	8 NO.	⊙	T20	8 NO.	⊙	T20	12 NO.	⊙	T20	12 NO.	⊙	T20	12 NO.	⊙	T20	12 NO.
	⊙	T16	12 NO.	⊙	---	---	⊙	T16	6 NO.	⊙	T20	6 NO.	⊙	T20	6 NO.	⊙	T20	6 NO.
CONCRETE GRADE M40																		
FOURTH FLOOR TO THIRD FLOOR	⊙	T16	4 NO.	⊙	T20	4 NO.	⊙	T20	4 NO.	⊙	T20	8 NO.	⊙	T20	12 NO.	⊙	T20	12 NO.
	⊙	T16	8 NO.	⊙	T20	8 NO.	⊙	T20	12 NO.	⊙	T20	12 NO.	⊙	T20	12 NO.	⊙	T20	12 NO.
	⊙	T16	12 NO.	⊙	---	---	⊙	T16	6 NO.	⊙	T20	6 NO.	⊙	T20	6 NO.	⊙	T20	6 NO.
CONCRETE GRADE M40																		
THIRD FLOOR TO SECOND FLOOR	⊙	T16	4 NO.	⊙	T20	4 NO.	⊙	T20	4 NO.	⊙	T25	8 NO.	⊙	T25	12 NO.	⊙	T25	12 NO.
	⊙	T16	8 NO.	⊙	T20	8 NO.	⊙	T20	12 NO.	⊙	T20	12 NO.	⊙	T20	12 NO.	⊙	T20	12 NO.
	⊙	T16	12 NO.	⊙	---	---	⊙	T16	6 NO.	⊙	T20	6 NO.	⊙	T20	6 NO.	⊙	T20	6 NO.
CONCRETE GRADE M40																		
SECOND FLOOR TO FIRST FLOOR	⊙	T16	4 NO.	⊙	T25	4 NO.	⊙	T20	4 NO.	⊙	T25	8 NO.	⊙	T25	12 NO.	⊙	T25	12 NO.
	⊙	T16	8 NO.	⊙	T20	8 NO.	⊙	T20	12 NO.	⊙	T25	12 NO.	⊙	T25	12 NO.	⊙	T25	12 NO.
	⊙	T16	12 NO.	⊙	---	---	⊙	T16	6 NO.	⊙	T20	6 NO.	⊙	T20	6 NO.	⊙	T20	6 NO.
CONCRETE GRADE M40																		
FIRST FLOOR TO GROUND FLOOR	⊙	T16	4 NO.	⊙	T25	4 NO.	⊙	T20	4 NO.	⊙	T25	8 NO.	⊙	T25	12 NO.	⊙	T25	12 NO.
	⊙	T16	8 NO.	⊙	T25	8 NO.	⊙	T20	12 NO.	⊙	T25	12 NO.	⊙	T25	12 NO.	⊙	T25	12 NO.
	⊙	T16	12 NO.	⊙	---	---	⊙	T16	6 NO.	⊙	T25	6 NO.	⊙	T25	6 NO.	⊙	T25	6 NO.
CONCRETE GRADE M40																		
GROUND FLOOR TO LOWER GROUND	⊙	T16	4 NO.	⊙	T25	4 NO.	⊙	T20	4 NO.	⊙	T32	8 NO.	⊙	T32	12 NO.	⊙	T32	12 NO.
	⊙	T16	8 NO.	⊙	T25	8 NO.	⊙	T20	12 NO.	⊙	T25	12 NO.	⊙	T25	12 NO.	⊙	T25	12 NO.
	⊙	T16	12 NO.	⊙	---	---	⊙	T16	6 NO.	⊙	T25	6 NO.	⊙	T25	6 NO.	⊙	T25	6 NO.
CONCRETE GRADE M40																		
LOWER GROUND TO BASEMENT-01	⊙	T16	4 NO.	⊙	T25	4 NO.	⊙	T20	4 NO.	⊙	T32	8 NO.	⊙	T32	12 NO.	⊙	T32	12 NO.
	⊙	T16	8 NO.	⊙	T25	8 NO.	⊙	T20	12 NO.	⊙	T25	12 NO.	⊙	T25	12 NO.	⊙	T25	12 NO.
	⊙	T16	12 NO.	⊙	---	---	⊙	T16	6 NO.	⊙	T25	6 NO.	⊙	T25	6 NO.	⊙	T25	6 NO.
CONCRETE GRADE M40																		
BASEMENT-01 TO FOUNDATION	⊙	T16	4 NO.	⊙	T25	4 NO.	⊙	T20	4 NO.	⊙	T32	8 NO.	⊙	T32	12 NO.	⊙	T32	12 NO.
	⊙	T16	8 NO.	⊙	T25	8 NO.	⊙	T20	12 NO.	⊙	T25	12 NO.	⊙	T25	12 NO.	⊙	T25	12 NO.
	⊙	T16	12 NO.	⊙	---	---	⊙	T16	6 NO.	⊙	T25	6 NO.	⊙	T25	6 NO.	⊙	T25	6 NO.
CONCRETE GRADE M40																		
COLUMN NO.	TYPE	DIA	NUMBER	TYPE	DIA	NUMBER	TYPE	DIA	NUMBER	TYPE	DIA	NUMBER	TYPE	DIA	NUMBER	TYPE	DIA	NUMBER
	C1	- REFER TYPE - 1		C2	- REFER TYPE - 2		C3	- REFER TYPE - 3		C4	- REFER TYPE - 4		C5	- REFER TYPE - 5		C6	- REFER TYPE - 6	

GENERAL INSTRUCTION & NOTES:-

- ALL DIMENSIONS SHOWN ARE IN MM. (UNLESS MENTIONED).
- ALWAYS FOLLOW WRITTEN DIMENSIONS ONLY. DO NOT MEASURE ANY DIMENSION.
- FOR BALANCE NOTES REFER DRAWING NO.- [5494-21-151A]



REV. NO.	DESCRIPTION	DATE

PROJECT :-
PROPOSED BUILDING PLANS OF COMMERCIAL COLONY
AREA MEASURING 4.65625 ACRES (LICENCE NO. 70 OF
2008 DATED 26.03.2008) IN SECTOR-82-A, GURUGRAM
BEING DEVELOPED BY NEWZONE BUILDWELL PVT.LTD.

ARCHITECT :-
GIAN P. MATHUR AND ASSOCIATES (P) LTD.
C - 55, East Of Kailash, New Delhi-110065
T : 46599599 I F 46599512
E : info@gpmindia.com I W : www.gpmindia.com

DRAWING TITLE	COLUMN REINF. SCHEDULE
DRAWING NO. :-	549421151B
SCALE:	AS SHOWN
DATE:	28.01.2022
SHEET NO. :-	02 OF 02
DRAWN BY:	LKT
DESIGNED BY:	MAL
APPROVED BY:	AGU
STATUS :- SUBMISSION DRAWING	REVISION NO. :-

STRUCTURAL CONSULTANT :-

PERCEPTIVE IDEAS
CONSULTING ENGINEERS

C-486, GROUND FLOOR,
C.R. PARK, NEW DELHI - 110019
P:011-40455638/39 E:info@perceptiveideas.org
PERCEPTIVE IDEAS CONSULTING ENGINEERS PVT. LTD.