




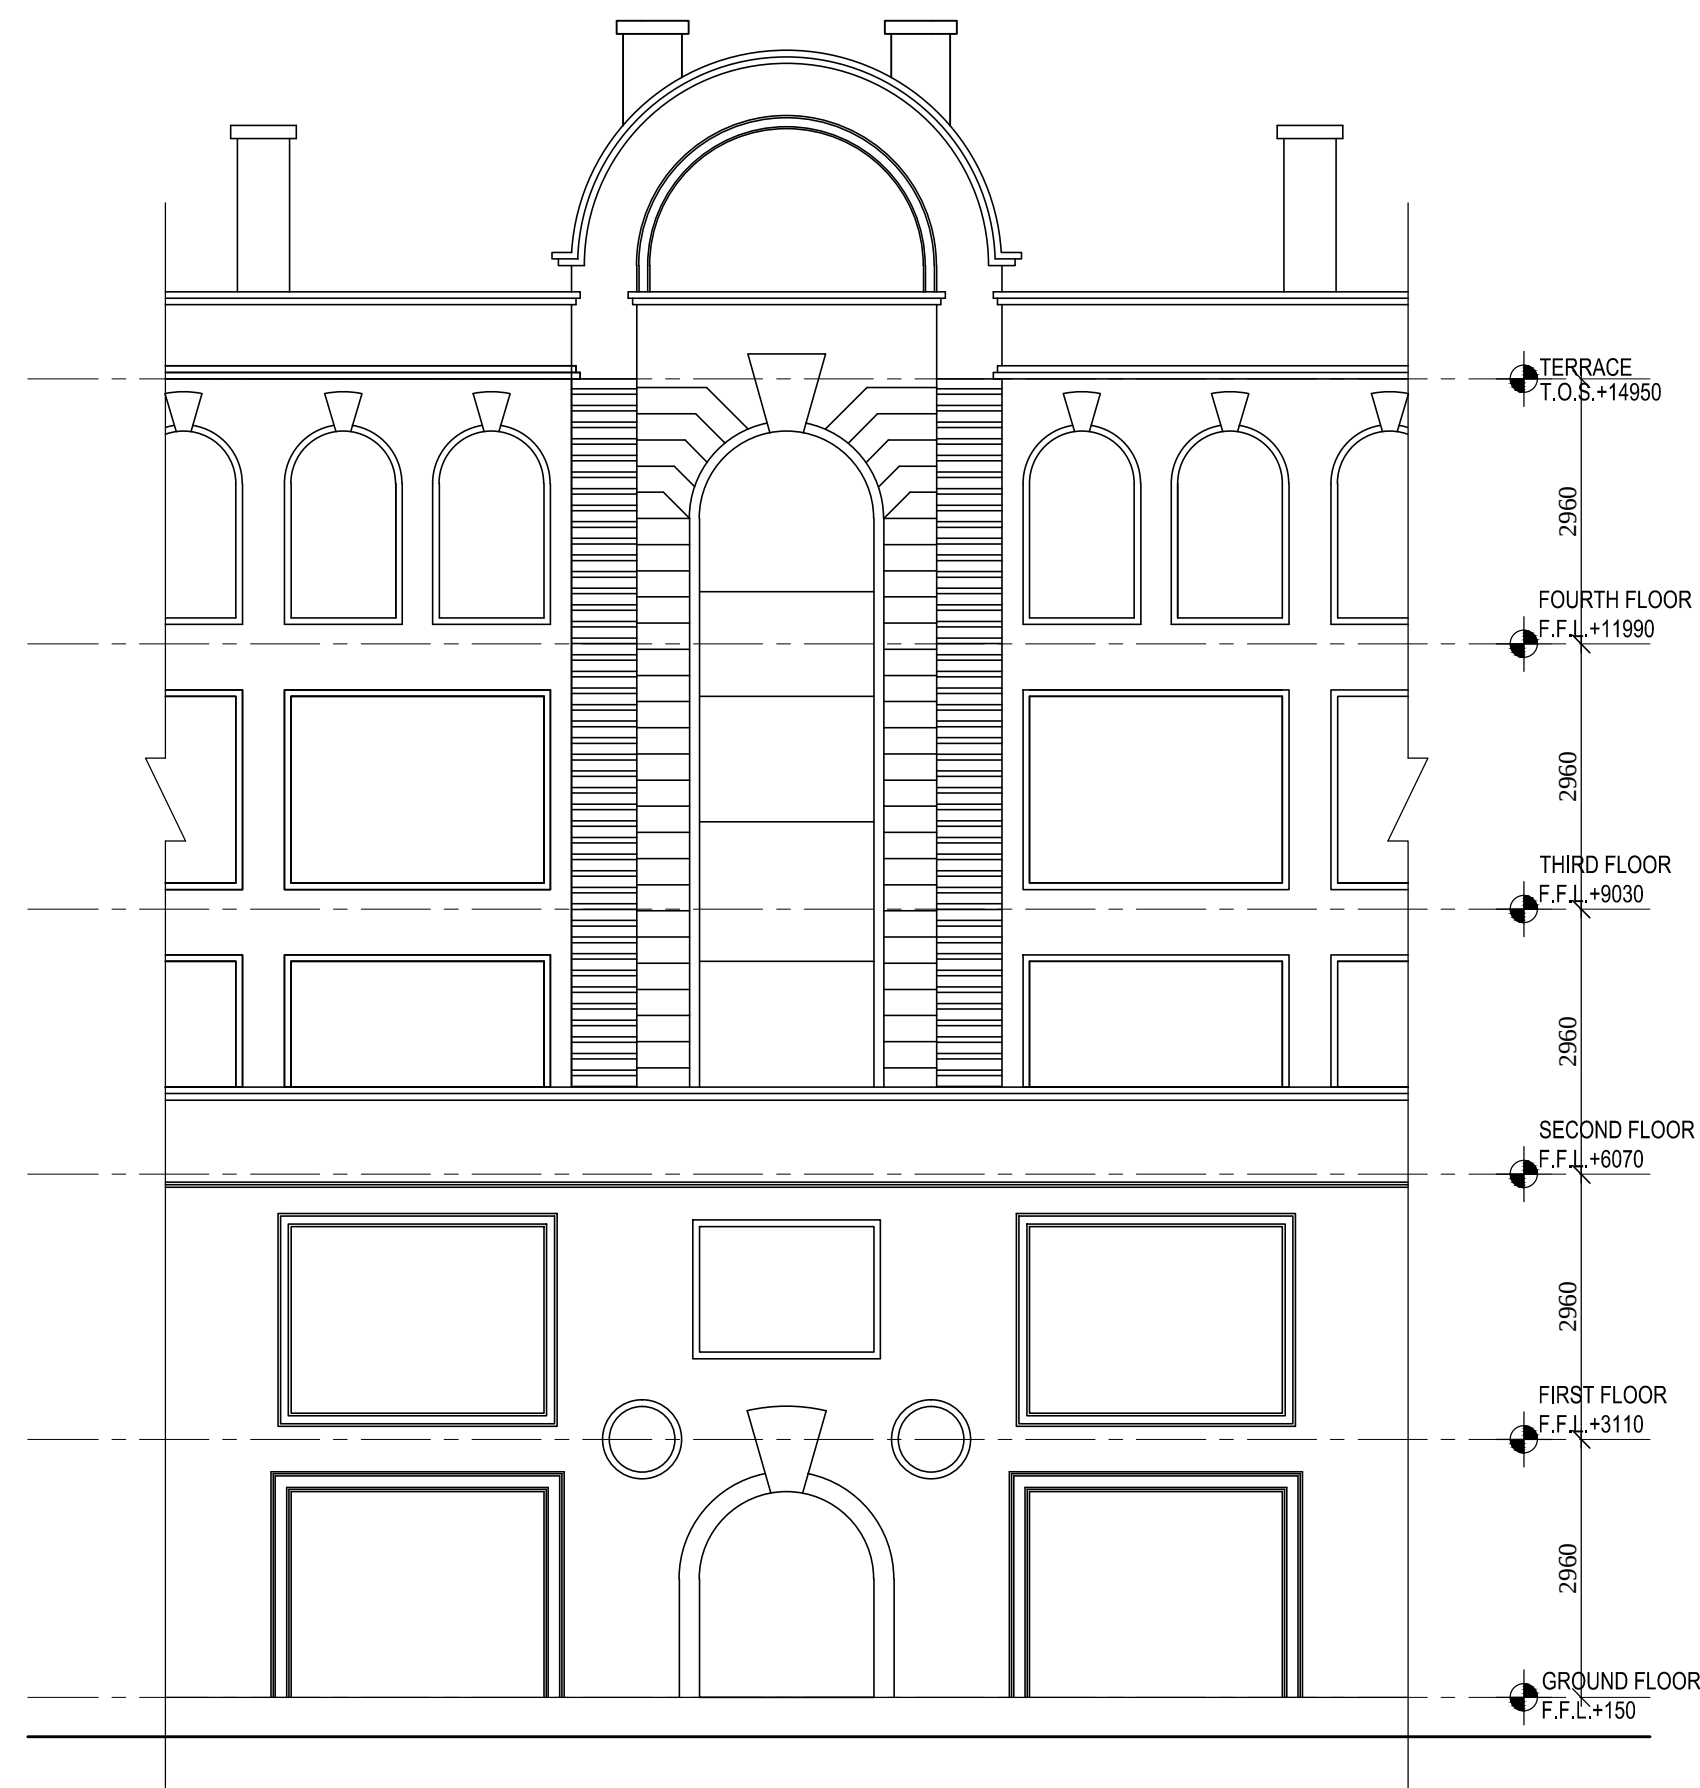

FRONT ELEVATION

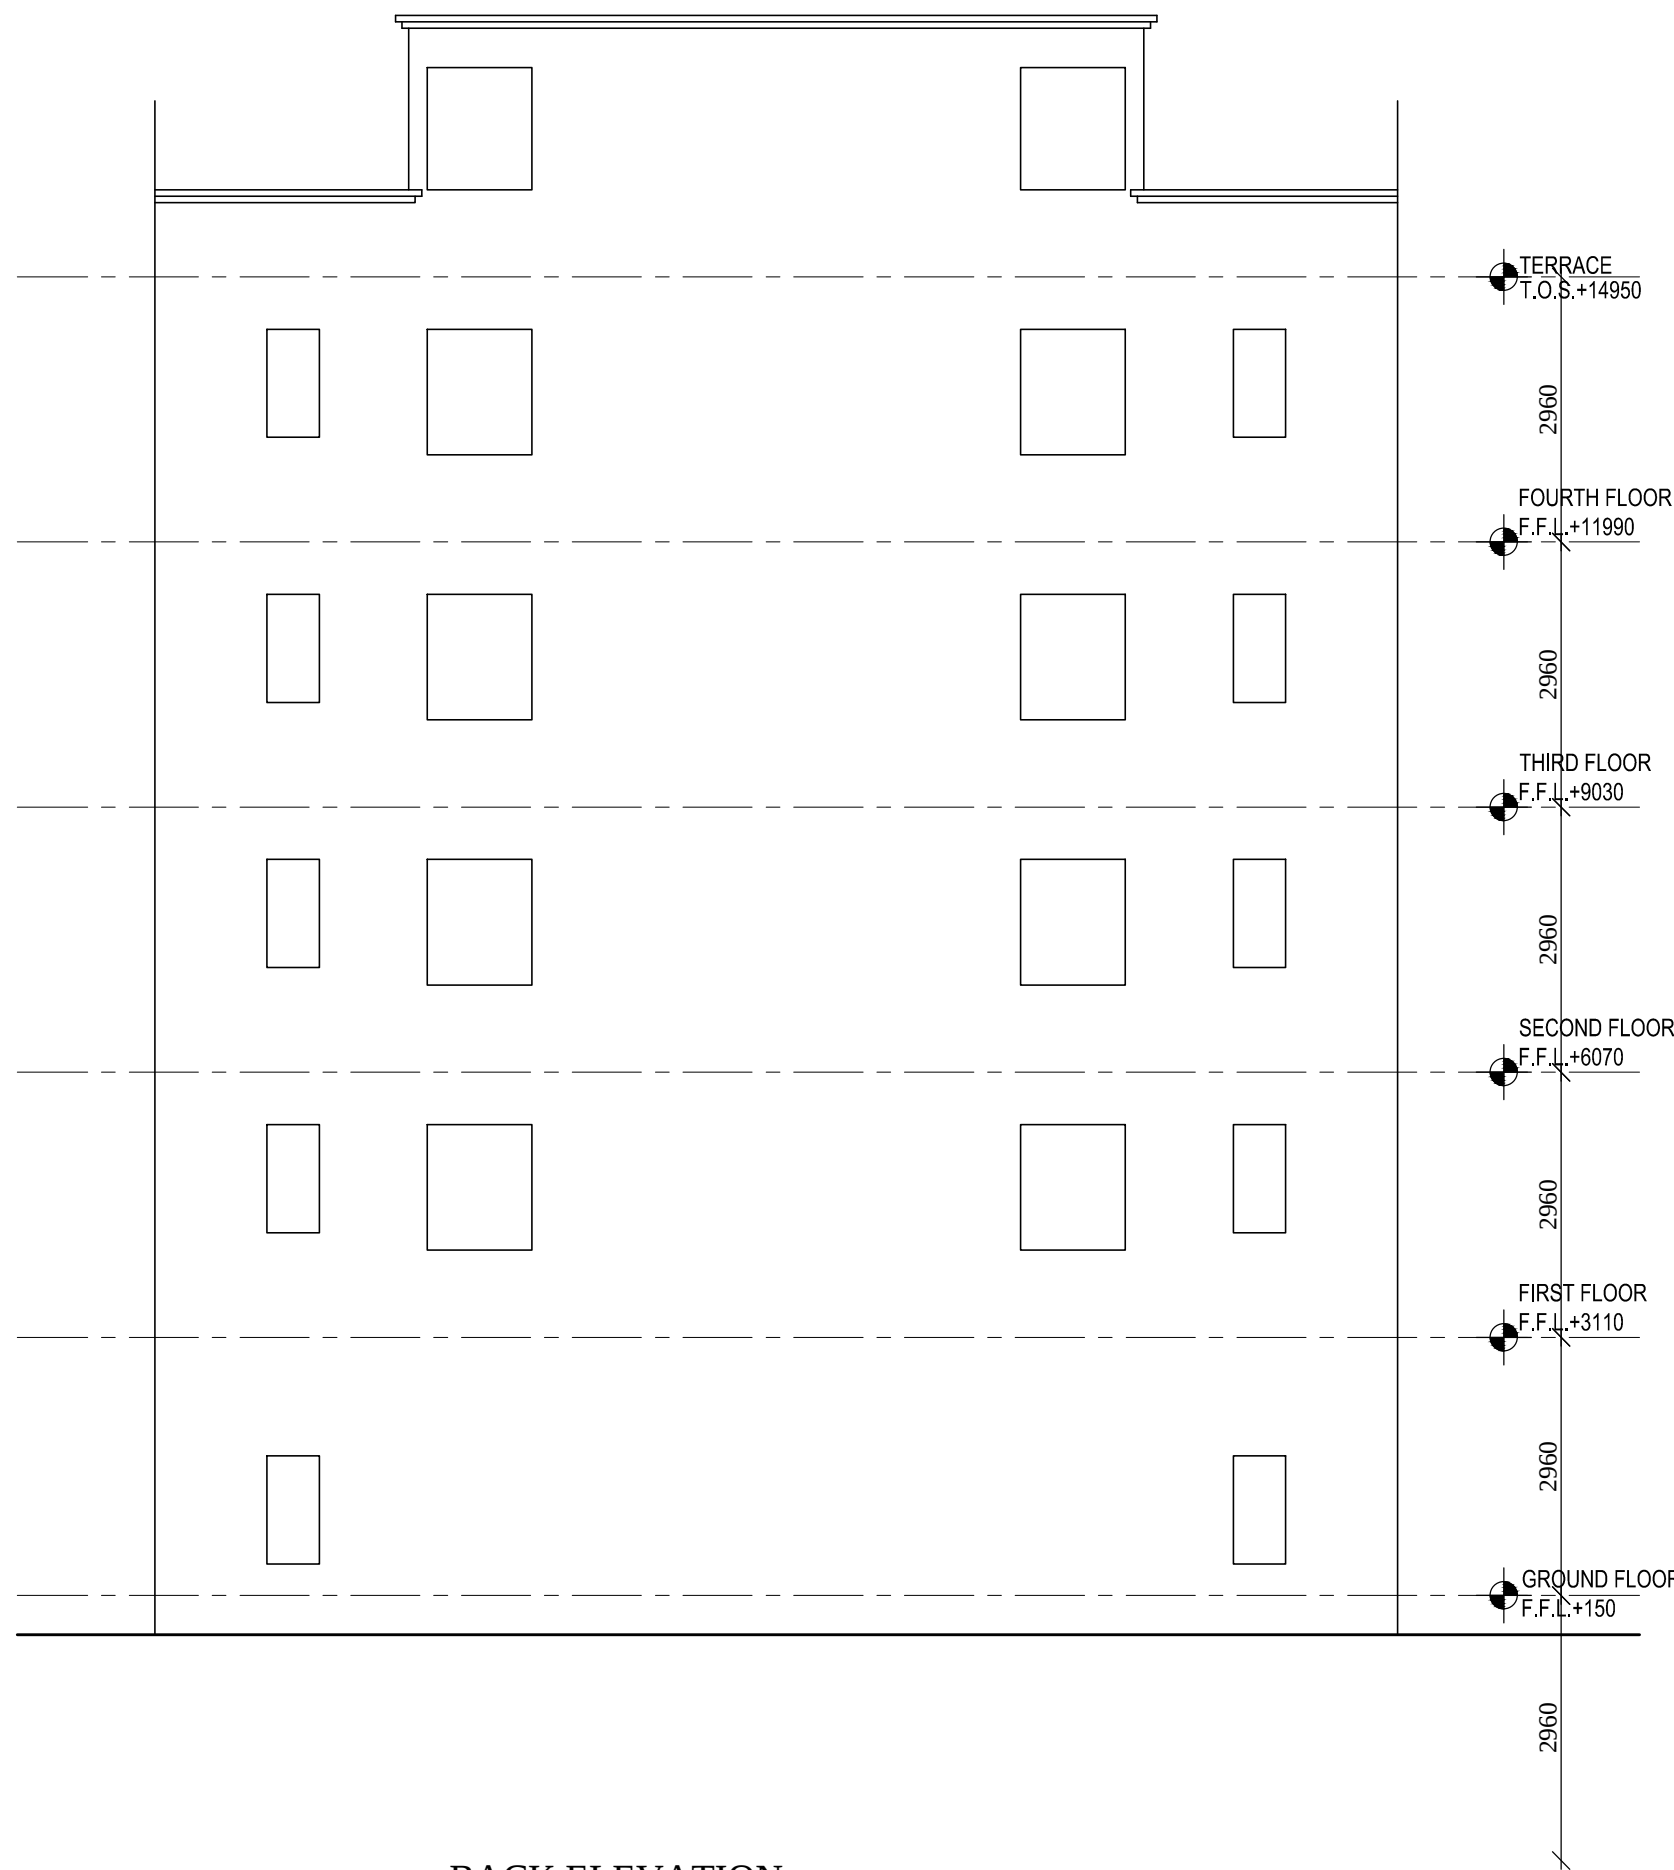

BACK ELEVATION

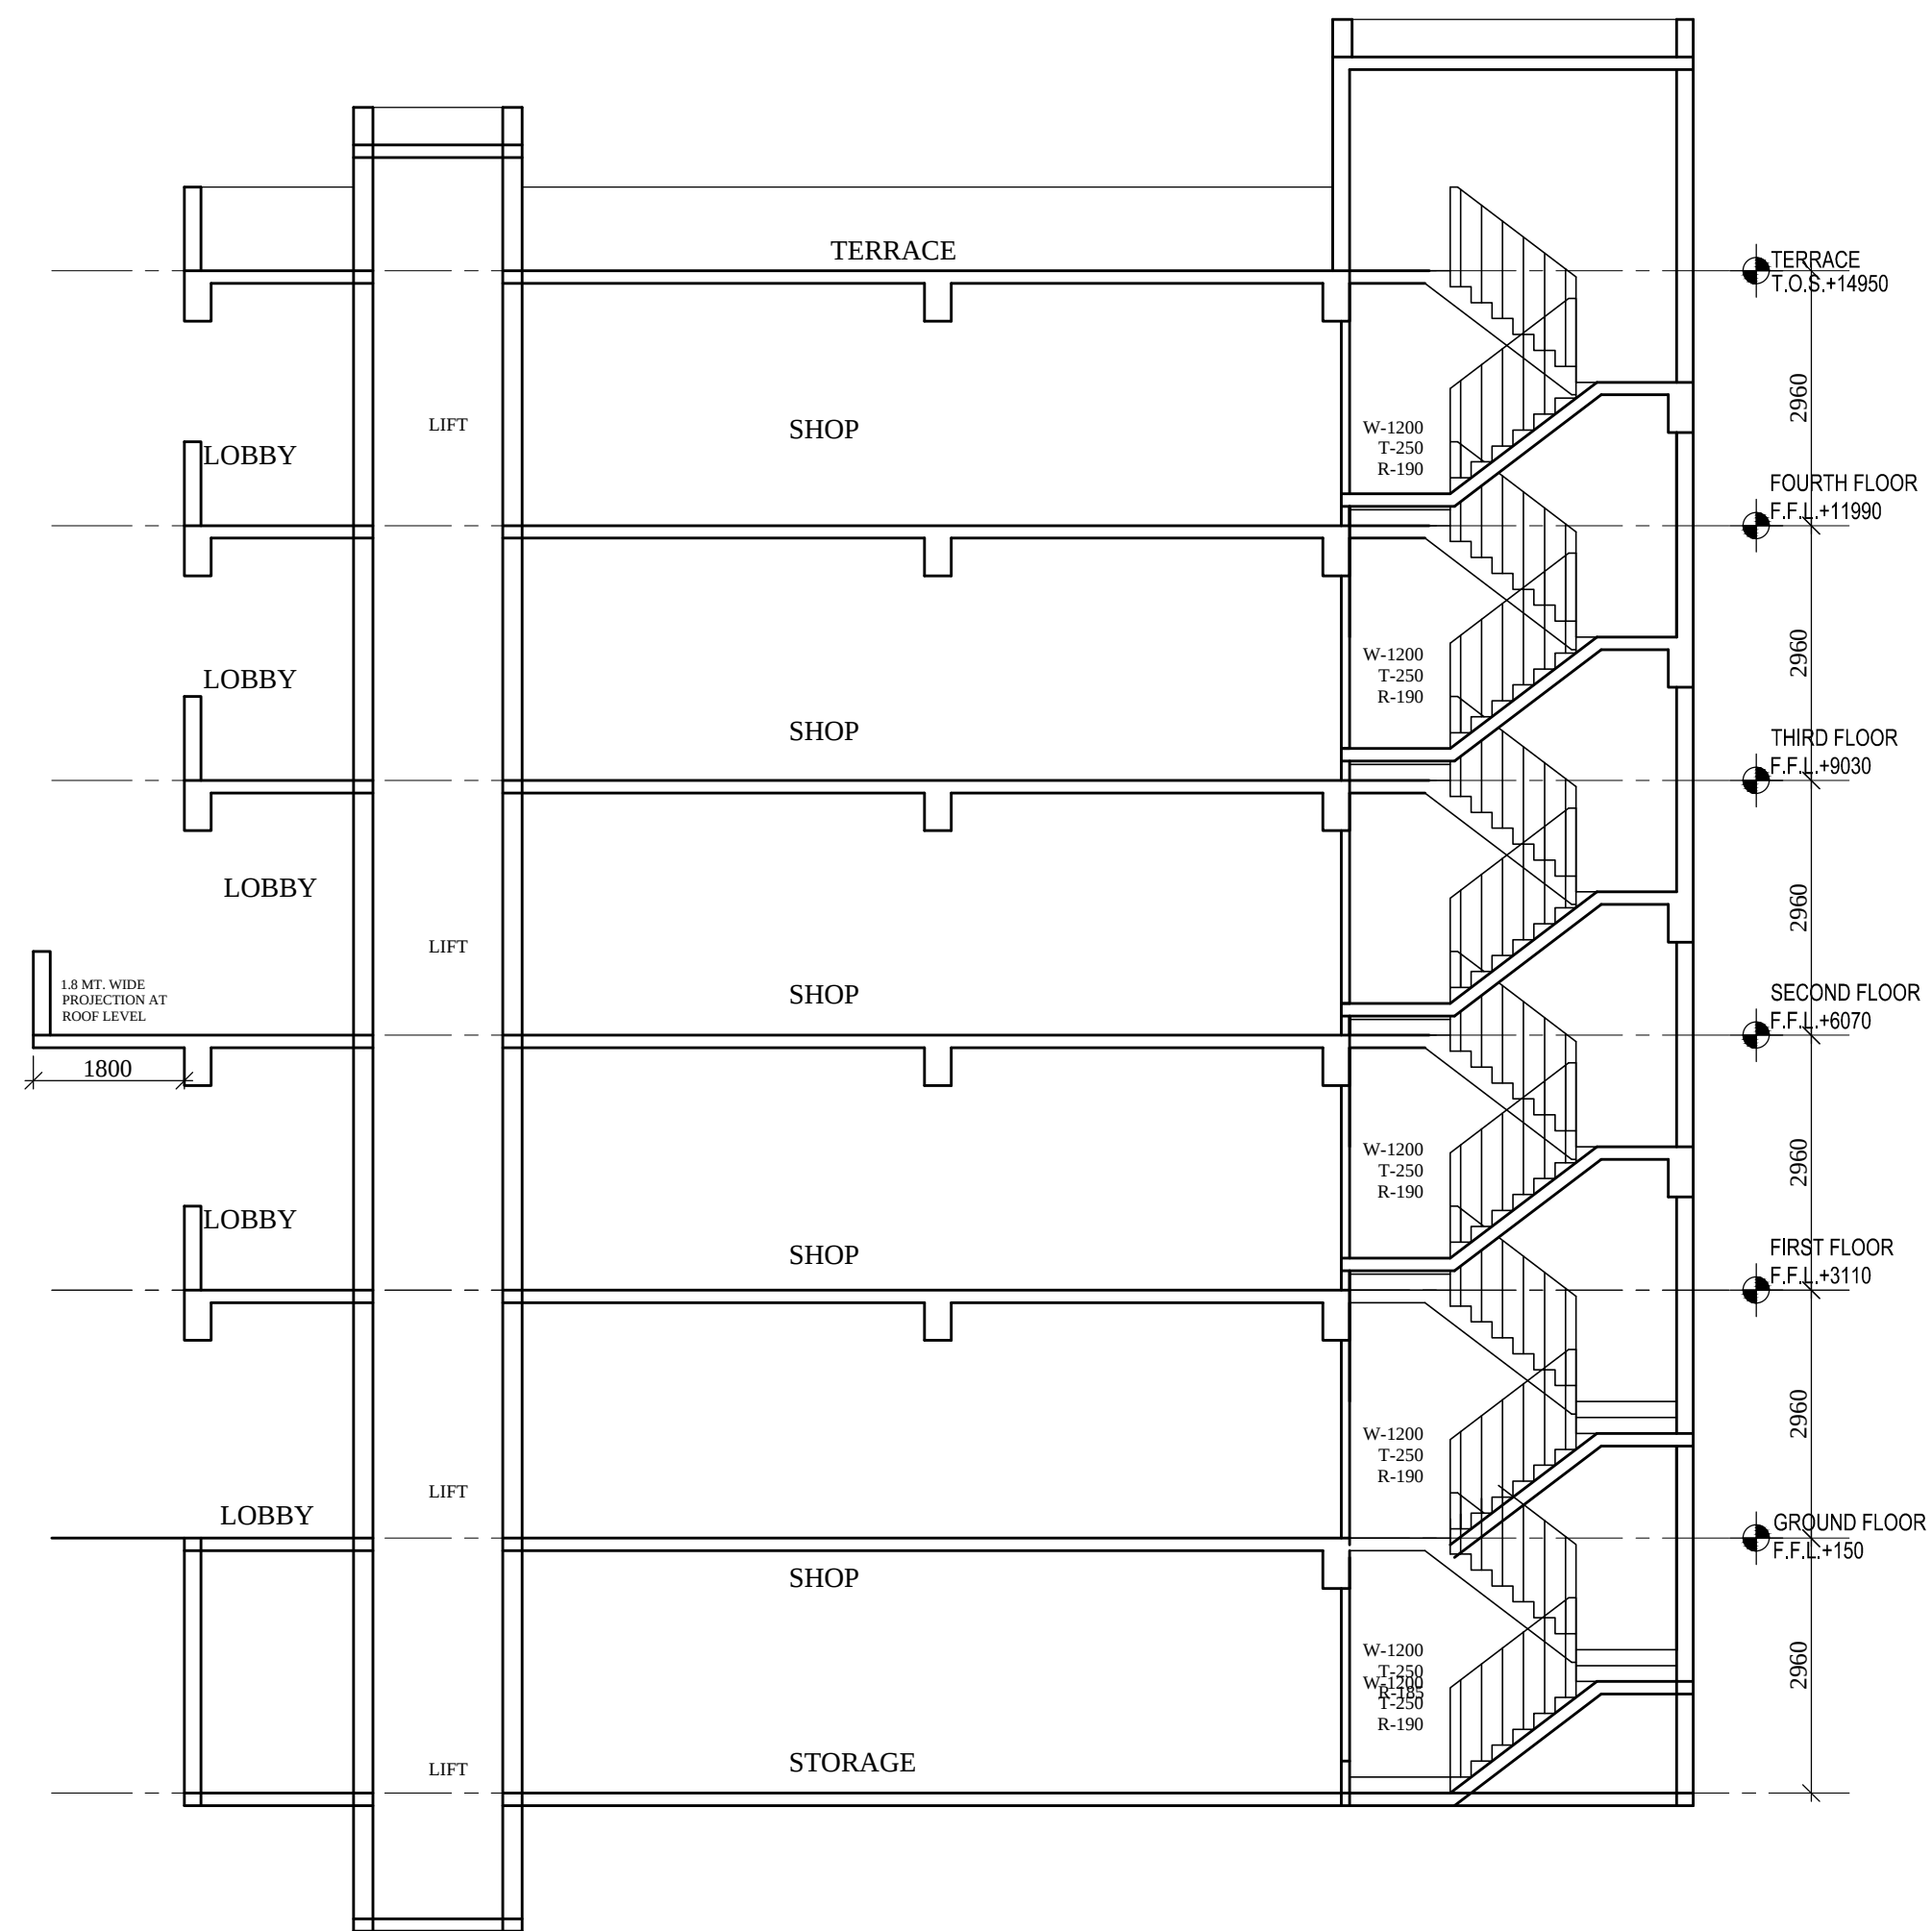

SECTION

(HITESH SHARMA)
STP(M)HQ

(P.P.SINGH)
CTP(HR)

(K.MAKRAND PANDURANG, IAS)
DTCP(HR)

(SANJAY NARANG)
ATP(HQ)

(DINESH KUMAR)
SD(HQ)

M/s GILLSON CHITS PVT. LTD. IN COLLABORATION WITH
M/s BRISK INFRASTRUCTURE & DEVELOPERS PVT. LTD.

STANDARD DESIGN COMMERCIAL PLOTTED COLONY OVER AN AREA
MEASURING 3.6423 ACRES IN THE REVENUE ESTATE OF VILLAGE-
CHAUMA IN SECTOR -109 , GURUGRAM- MANESAR URBAN COMPLEX

OWNER'S SIGNATURE

Kanwar Gaurav
KANWAR GAURAV
ARCHITECT
CA/2016/76162
ARCHITECT'S SIGNATURE

SECTION ELEVATIONS

SHEET SCO NO. - 2-10
scale-1:100

SWAIT ARCH
"SWAIT KAMAL"
ARCHITECTS, ENGINEERS
& INTERIOR DESIGNERS
E-1081, SARASWATI VIHAR, DELHI
WWW.SWAITARCH.COM

DRG. NO.
3a