




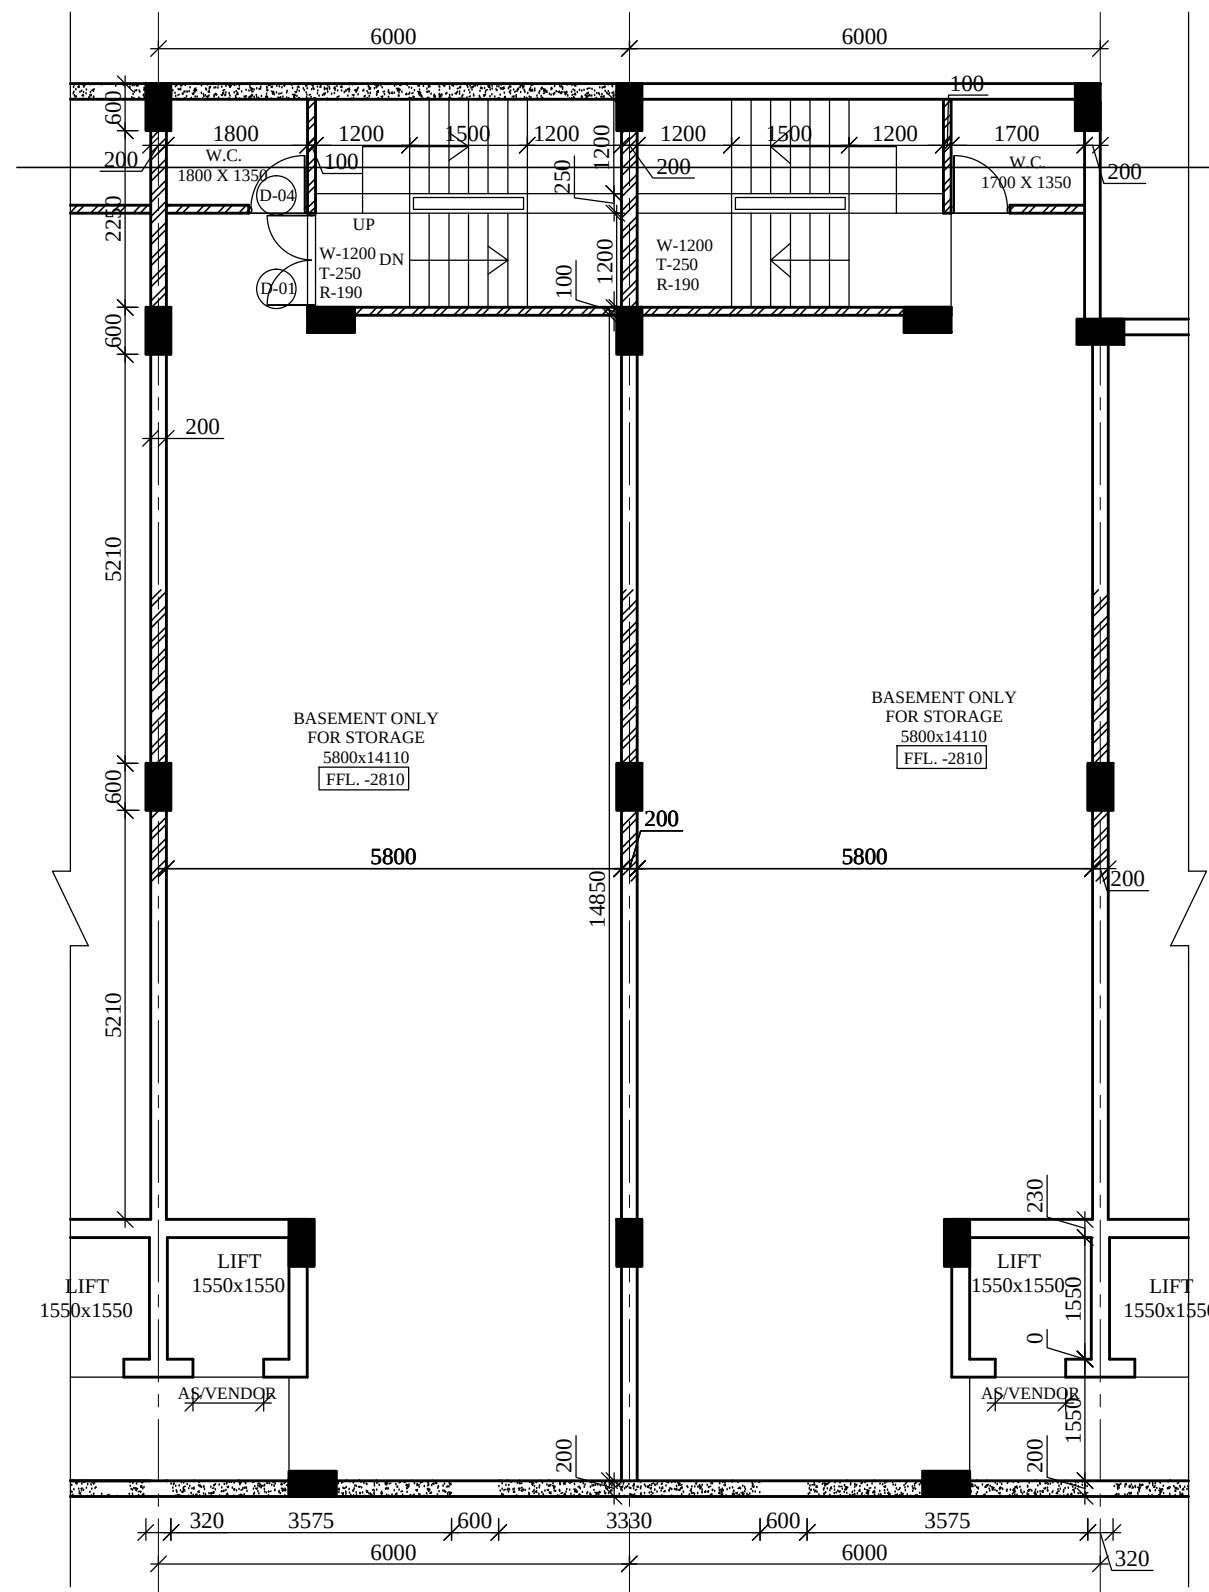


BASEMENT FLOOR PLAN

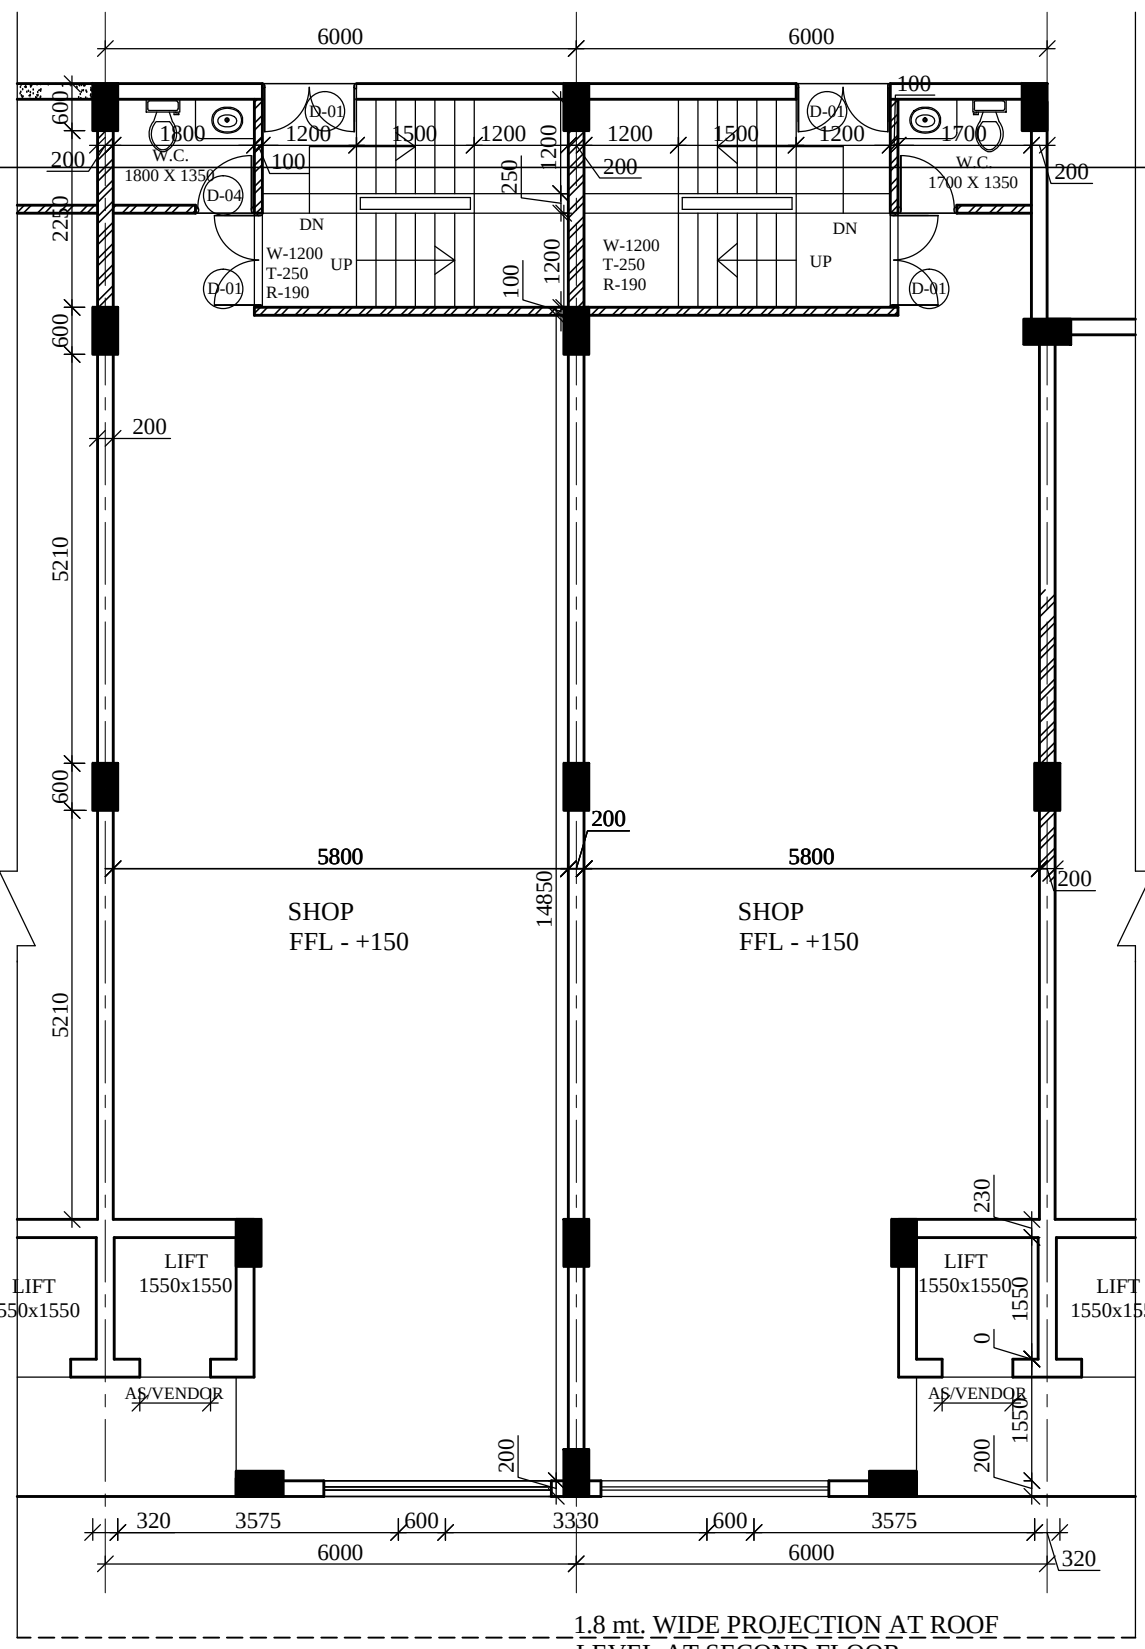


GROUND FLOOR PLAN

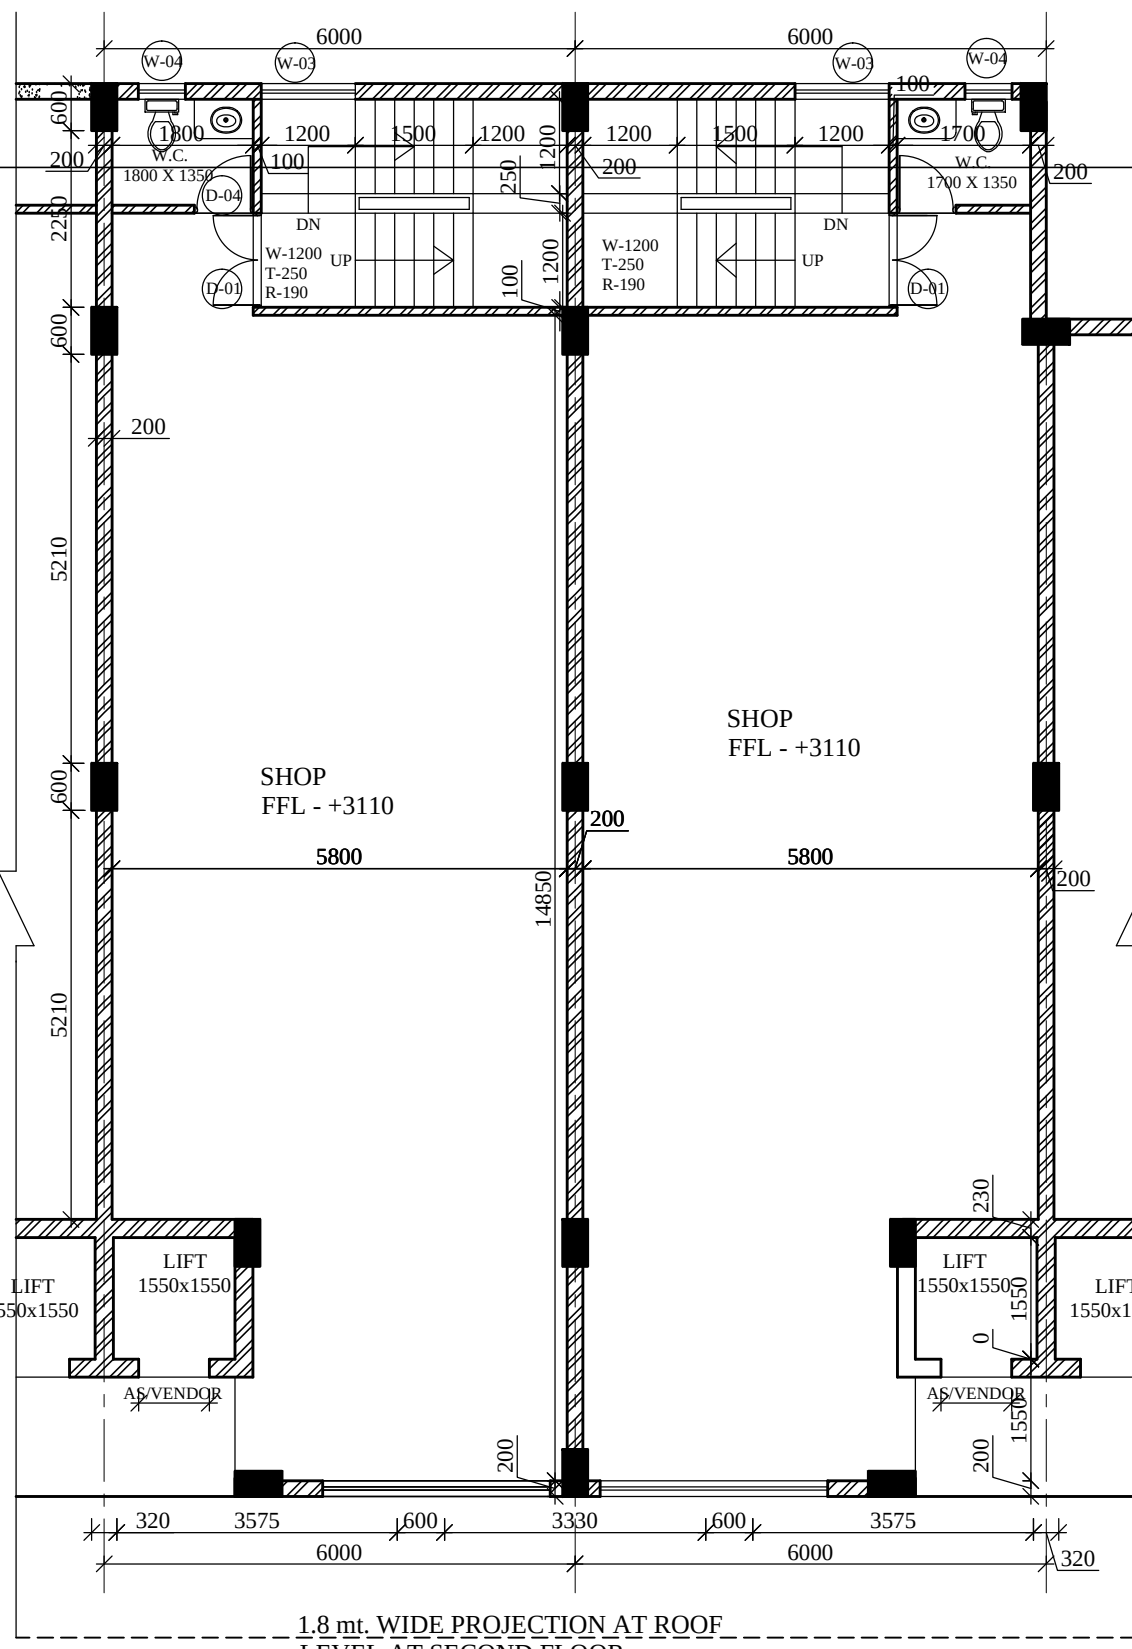


FIRST FLOOR PLAN

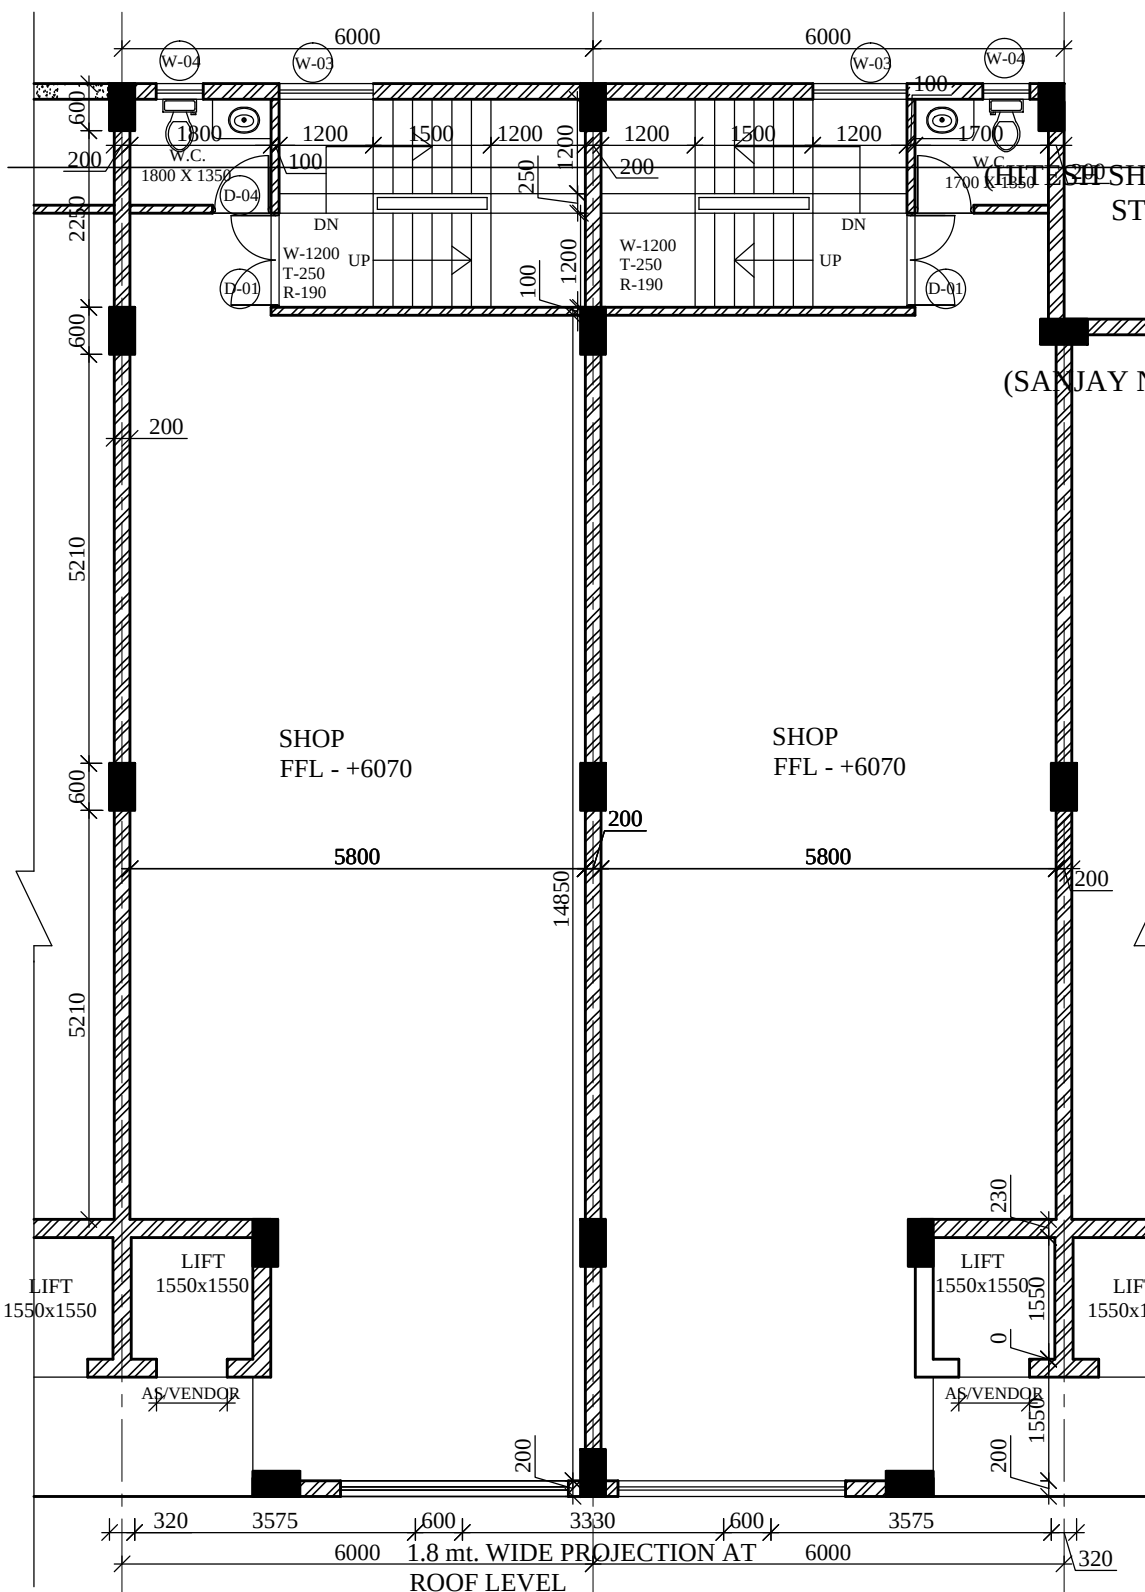


SECOND FLOOR PLAN

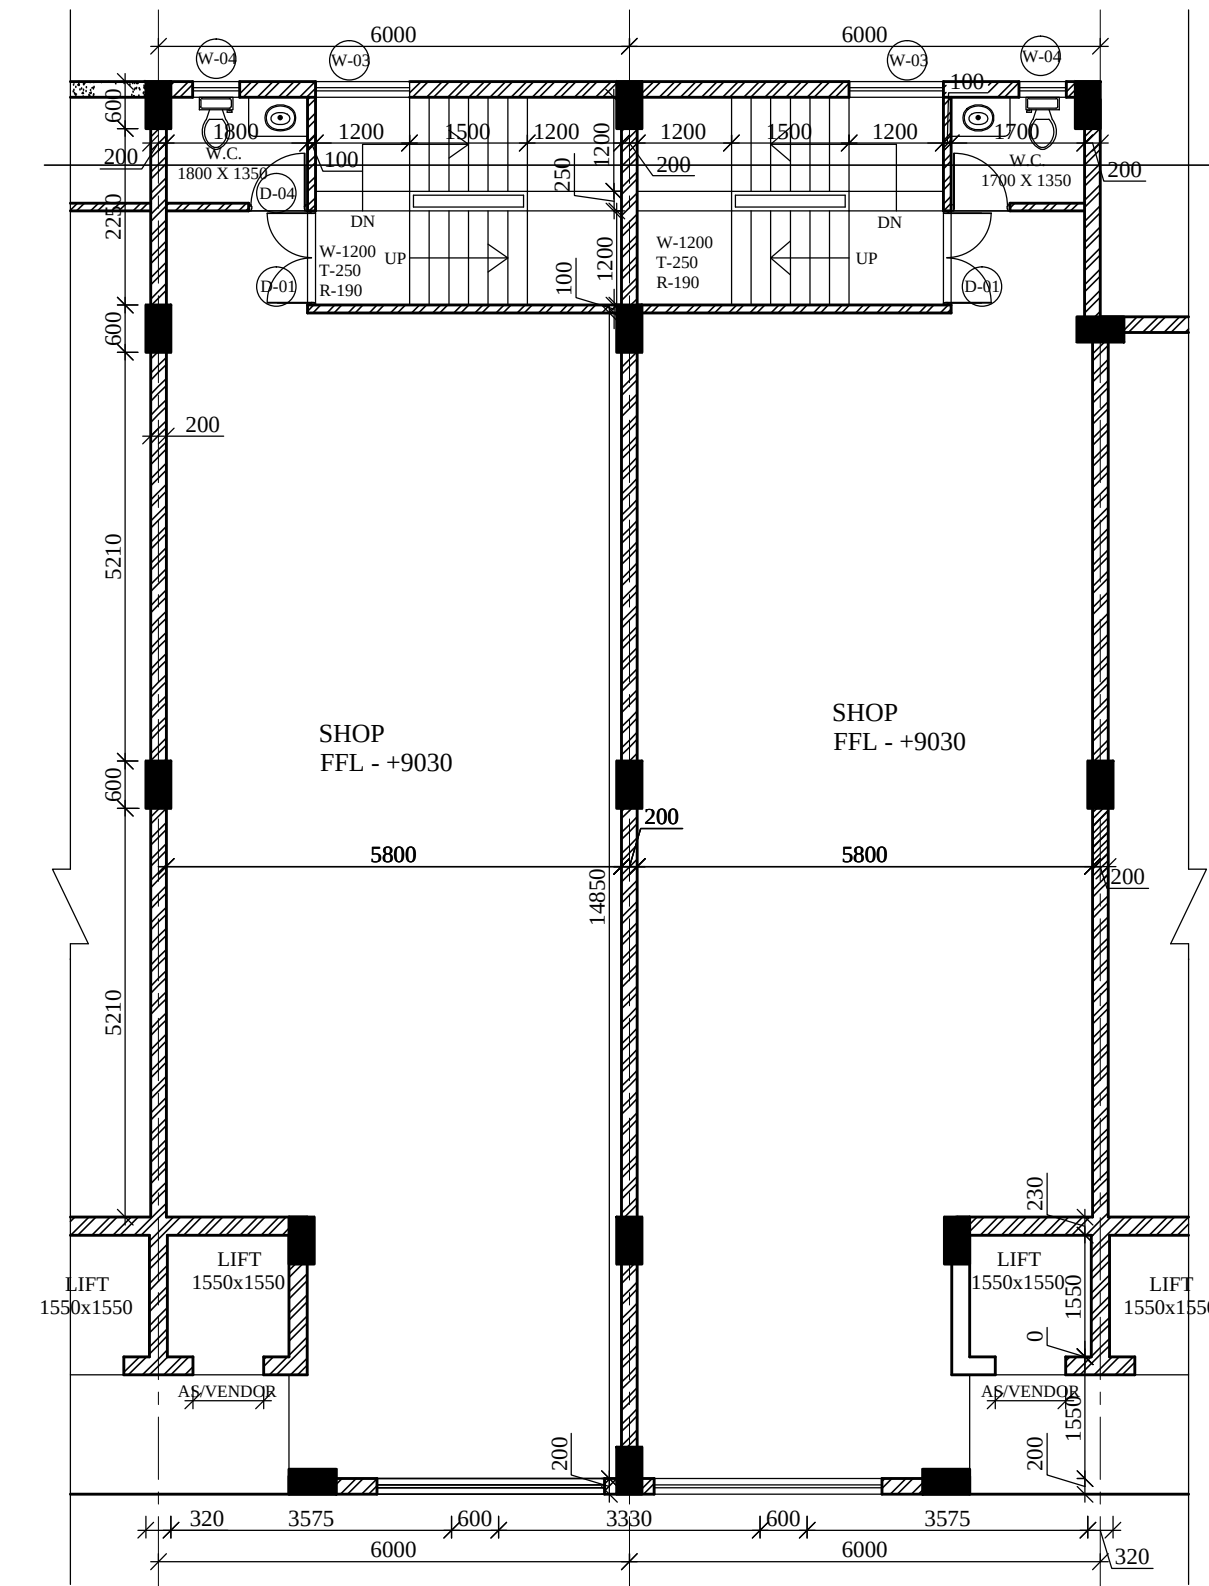


THIRD FLOOR PLAN

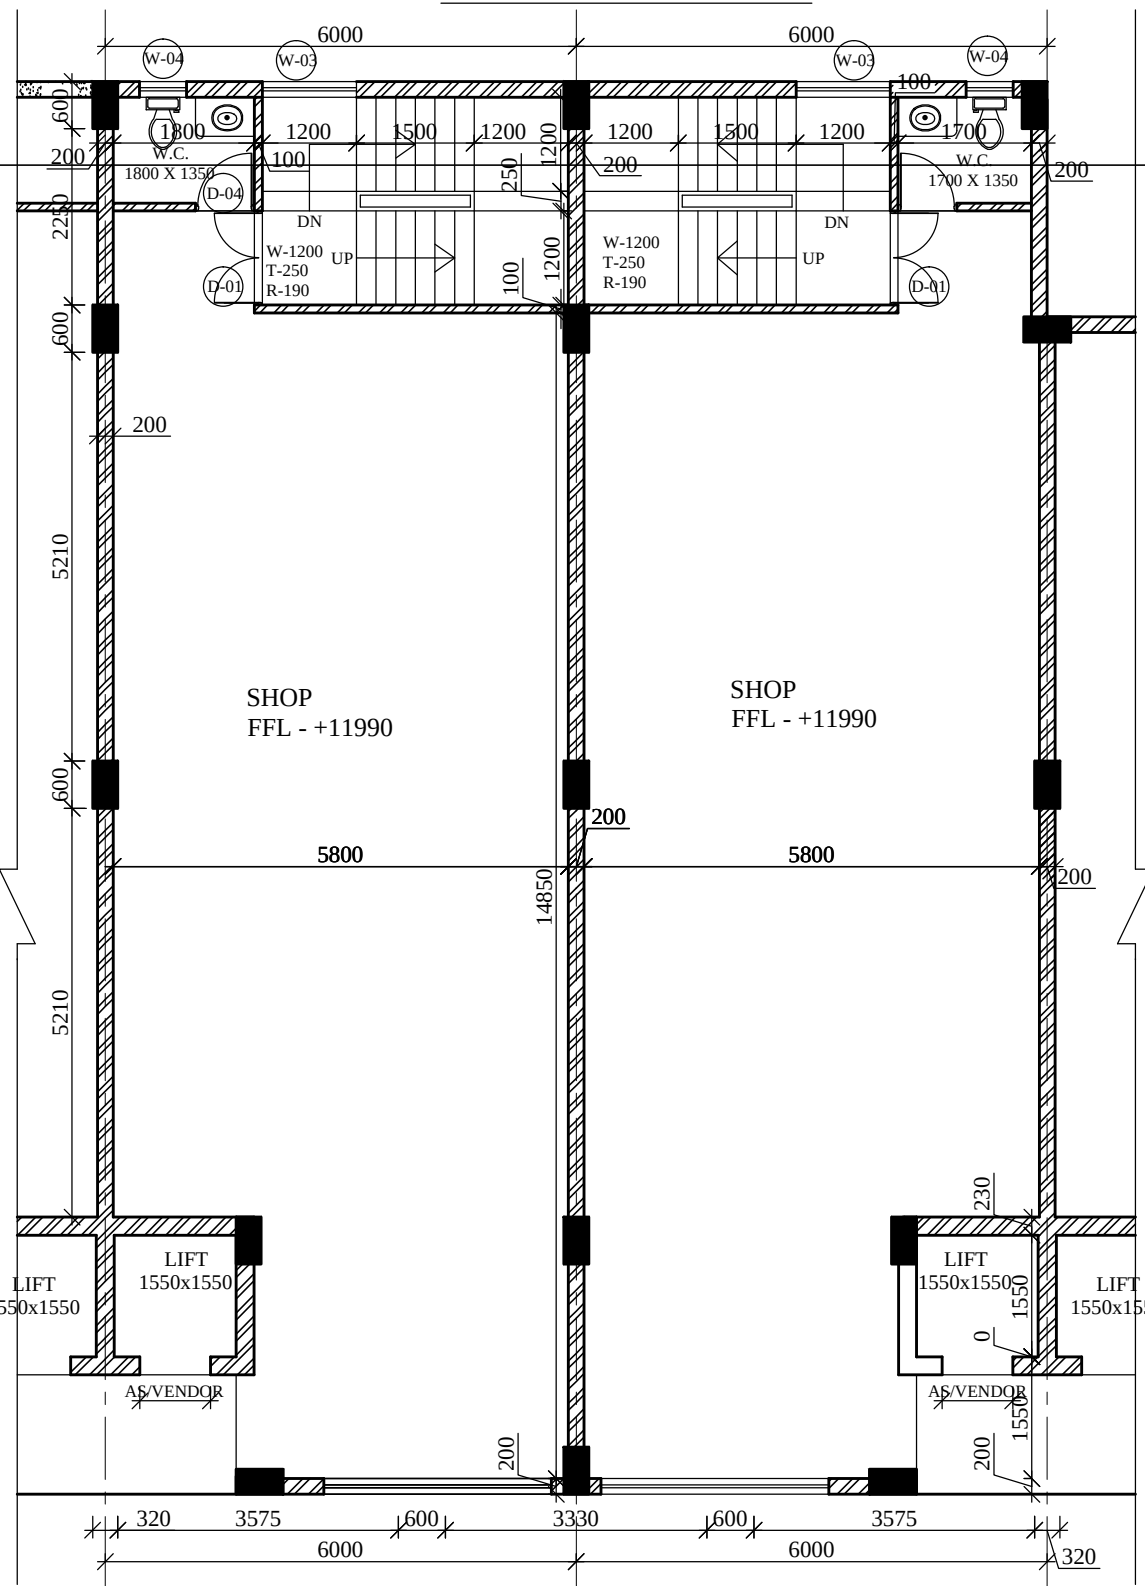

FOURTH FLOOR PLAN

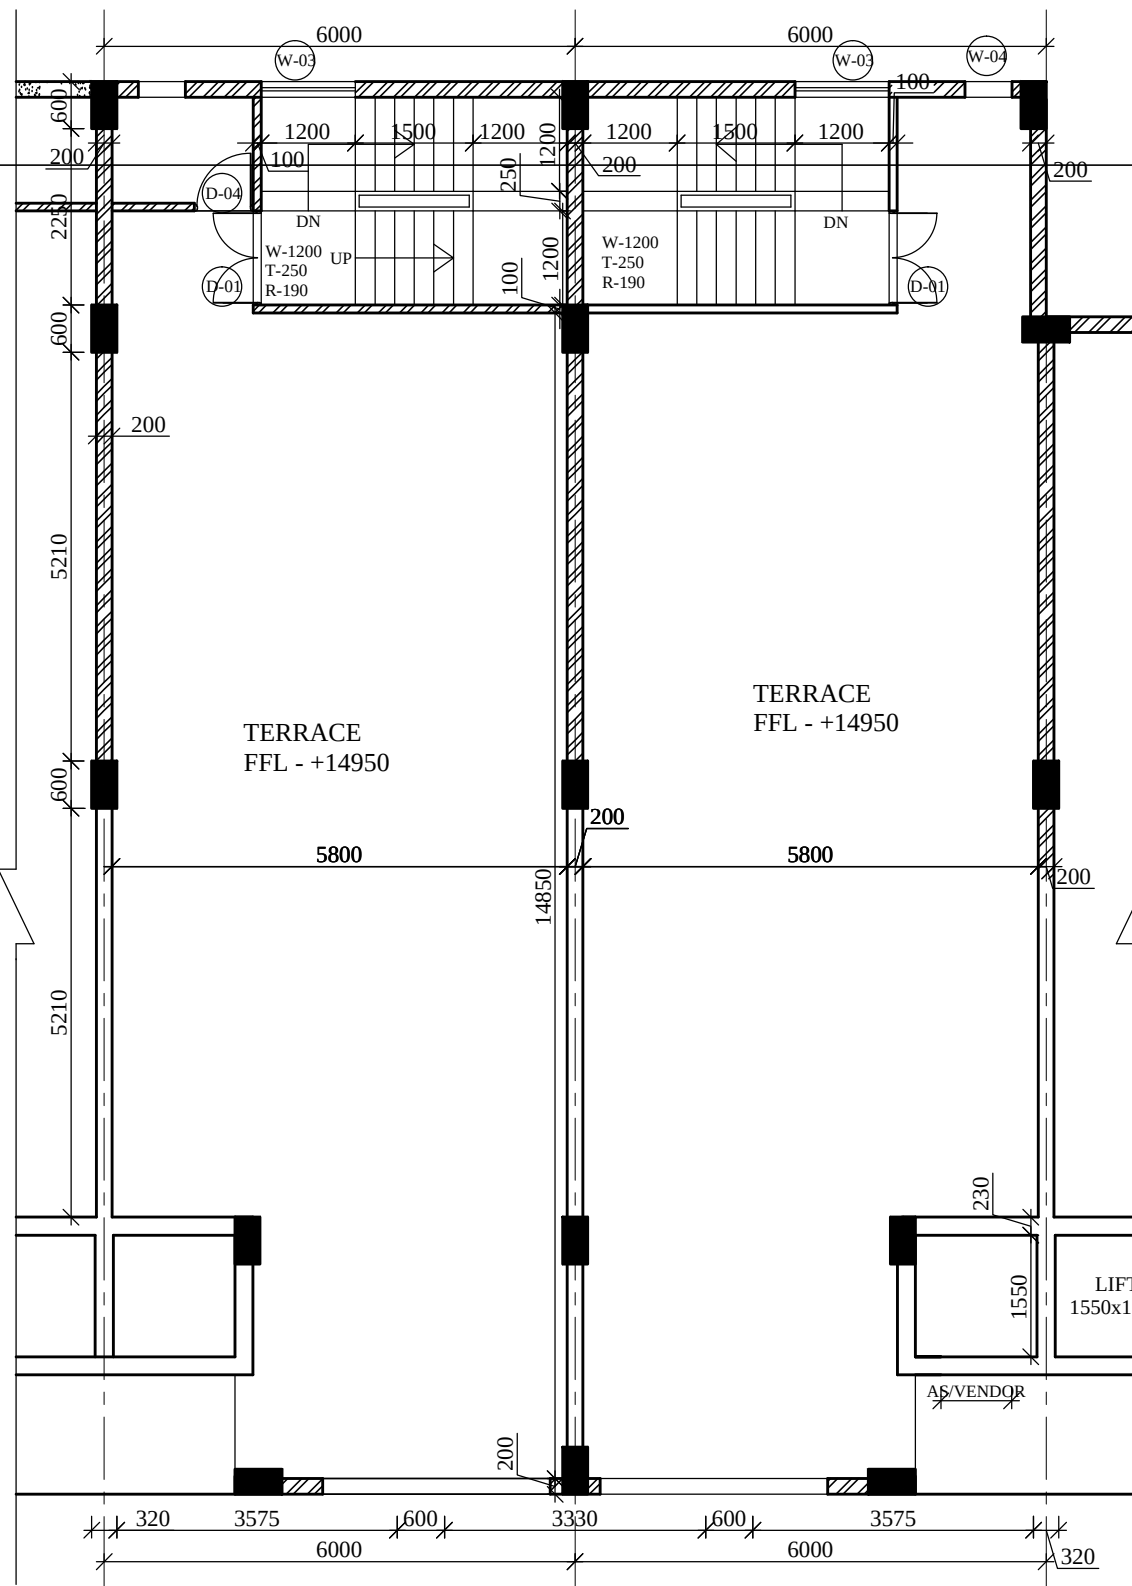

TERRACE PLAN

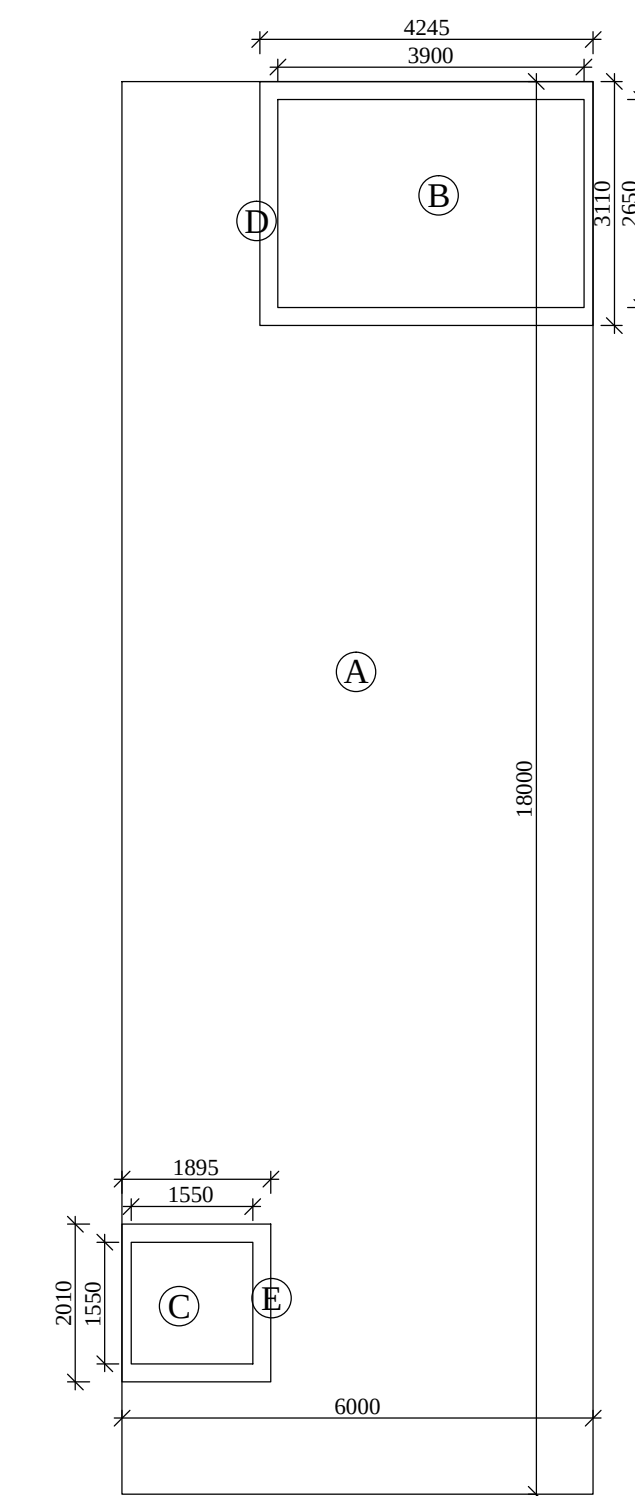

| AREA CHART                                         |  |  |  |  |
|----------------------------------------------------|--|--|--|--|
| PROPOSED GROUND FLOOR FAR - (A)                    |  |  |  |  |
| = 6.000X15.000 = 90 Sq.Mt.                         |  |  |  |  |
| PROPOSED FIRST FLOOR FAR                           |  |  |  |  |
| = A-(B+C)                                          |  |  |  |  |
| = 90- (3.900 X 2.650 + 1.550X1.550)                |  |  |  |  |
| = 90- (10.335+2.402)                               |  |  |  |  |
| = 77.26 Sq.Mt.                                     |  |  |  |  |
| PROPOSED SECOND FLOOR FAR                          |  |  |  |  |
| = SAME AS FIRST FLOOR AREA                         |  |  |  |  |
| = 77.26 Sq.Mt.                                     |  |  |  |  |
| PROPOSED THIRD FLOOR FAR                           |  |  |  |  |
| = SAME AS SECOND FLOOR AREA                        |  |  |  |  |
| = 77.26 Sq.Mt.                                     |  |  |  |  |
| PROPOSED FOURTH FLOOR FAR                          |  |  |  |  |
| = SAME AS THIRD FLOOR AREA                         |  |  |  |  |
| = 77.26 Sq.Mt.                                     |  |  |  |  |
| TOTAL FAR                                          |  |  |  |  |
| (GROUND+FIRST+SECOND+THIRD+FOURTH)                 |  |  |  |  |
| = 90 + 77.26 + 77.26 + 77.26 + 77.26               |  |  |  |  |
| = 399.04 Sq.Mt.                                    |  |  |  |  |
| TOTAL NON FAR                                      |  |  |  |  |
| STAIRCASE WELL & MACHINE ROOM                      |  |  |  |  |
| = (TYP. FL. STAIRCASE X 3 + MUMTY + MACHINE ROOM ) |  |  |  |  |
| = (BX3) + (D+E)                                    |  |  |  |  |
| = (3.900X2.650X4) + (4.245X2.650 + 1.895X2.010)    |  |  |  |  |
| = 41.34 + 11.24 + 3.80                             |  |  |  |  |
| = 56.38                                            |  |  |  |  |
| PROPOSED NON FAR BASEMENT                          |  |  |  |  |
| = 6.000X15.000 = 90 Sq.Mt.                         |  |  |  |  |
| TOTAL NON FAR = 56.38 + 90 = 146.38 Sq.Mt.         |  |  |  |  |

| DOOR WINDOW SCHEDULE |       |             |            |              |
|----------------------|-------|-------------|------------|--------------|
| S.NO.                | TYPE  | SIZE        | CILL LEVEL | LINTEL LEVEL |
| 1                    | D1    | 1200 x 2400 | ---        | 2400         |
| 2                    | D2    | 1200 x 2400 | ---        | 2400         |
| 3                    | D3    | 1200 x 2400 | ---        | 2400         |
| 4                    | D4    | 750 x 2100  | ---        | 2100         |
| 5                    | SD-01 | 3190 x 2950 | ---        | 2950         |
| 6                    | W1    | 3645 x 3700 | ---        | 3700         |
| 7                    | W2    | 3645 x 2950 | ---        | 2950         |
| 8                    | W2a   | 3645 x 2650 | ---        | 2650         |
| 9                    | W3    | 1200 x 1350 | 1050       | 2400         |
| 10                   | W4    | 600 x 1200  | 1200       | 2400         |
| 11                   | W5    | 3190 x 2950 | ---        | 2950         |
| 12                   | W5a   | 3190 x 2650 | ---        | 2650         |

M/s GILLSON CHITS PVT. LTD. IN COLLABORATION WITH  
M/s BRISK INFRASTRUCTURE & DEVELOPERS PVT. LTD.

STANDARD DESIGN COMMERCIAL PLOTTED COLONY OVER AN AREA  
MEASURING 3.6423 ACRES IN THE REVENUE ESTATE OF VILLAGE-  
CHAUMA IN SECTOR -109 , GURUGRAM- MANESAR URBAN COMPLEX

FLOOR PLANS


SHEET

scale-1:100


SCO NO.

13,14,17,18

OWNER'S SIGNATURE

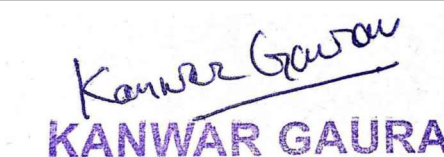  
KANWAR GAURAV  
ARCHITECT  
CA/2016/76162

ARCHITECT'S SIGNATURE

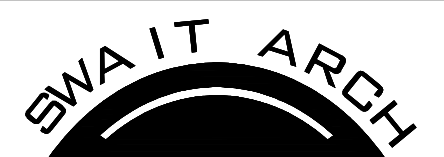  
"SWAIT KAMAL"  
ARCHITECTS, ENGINEERS  
& INTERIOR DESIGNERS  
E-10B1, SARASWATI VIHAR, DELHI  
WWW.SWAITARCH.COM

DRG. NO.

6