


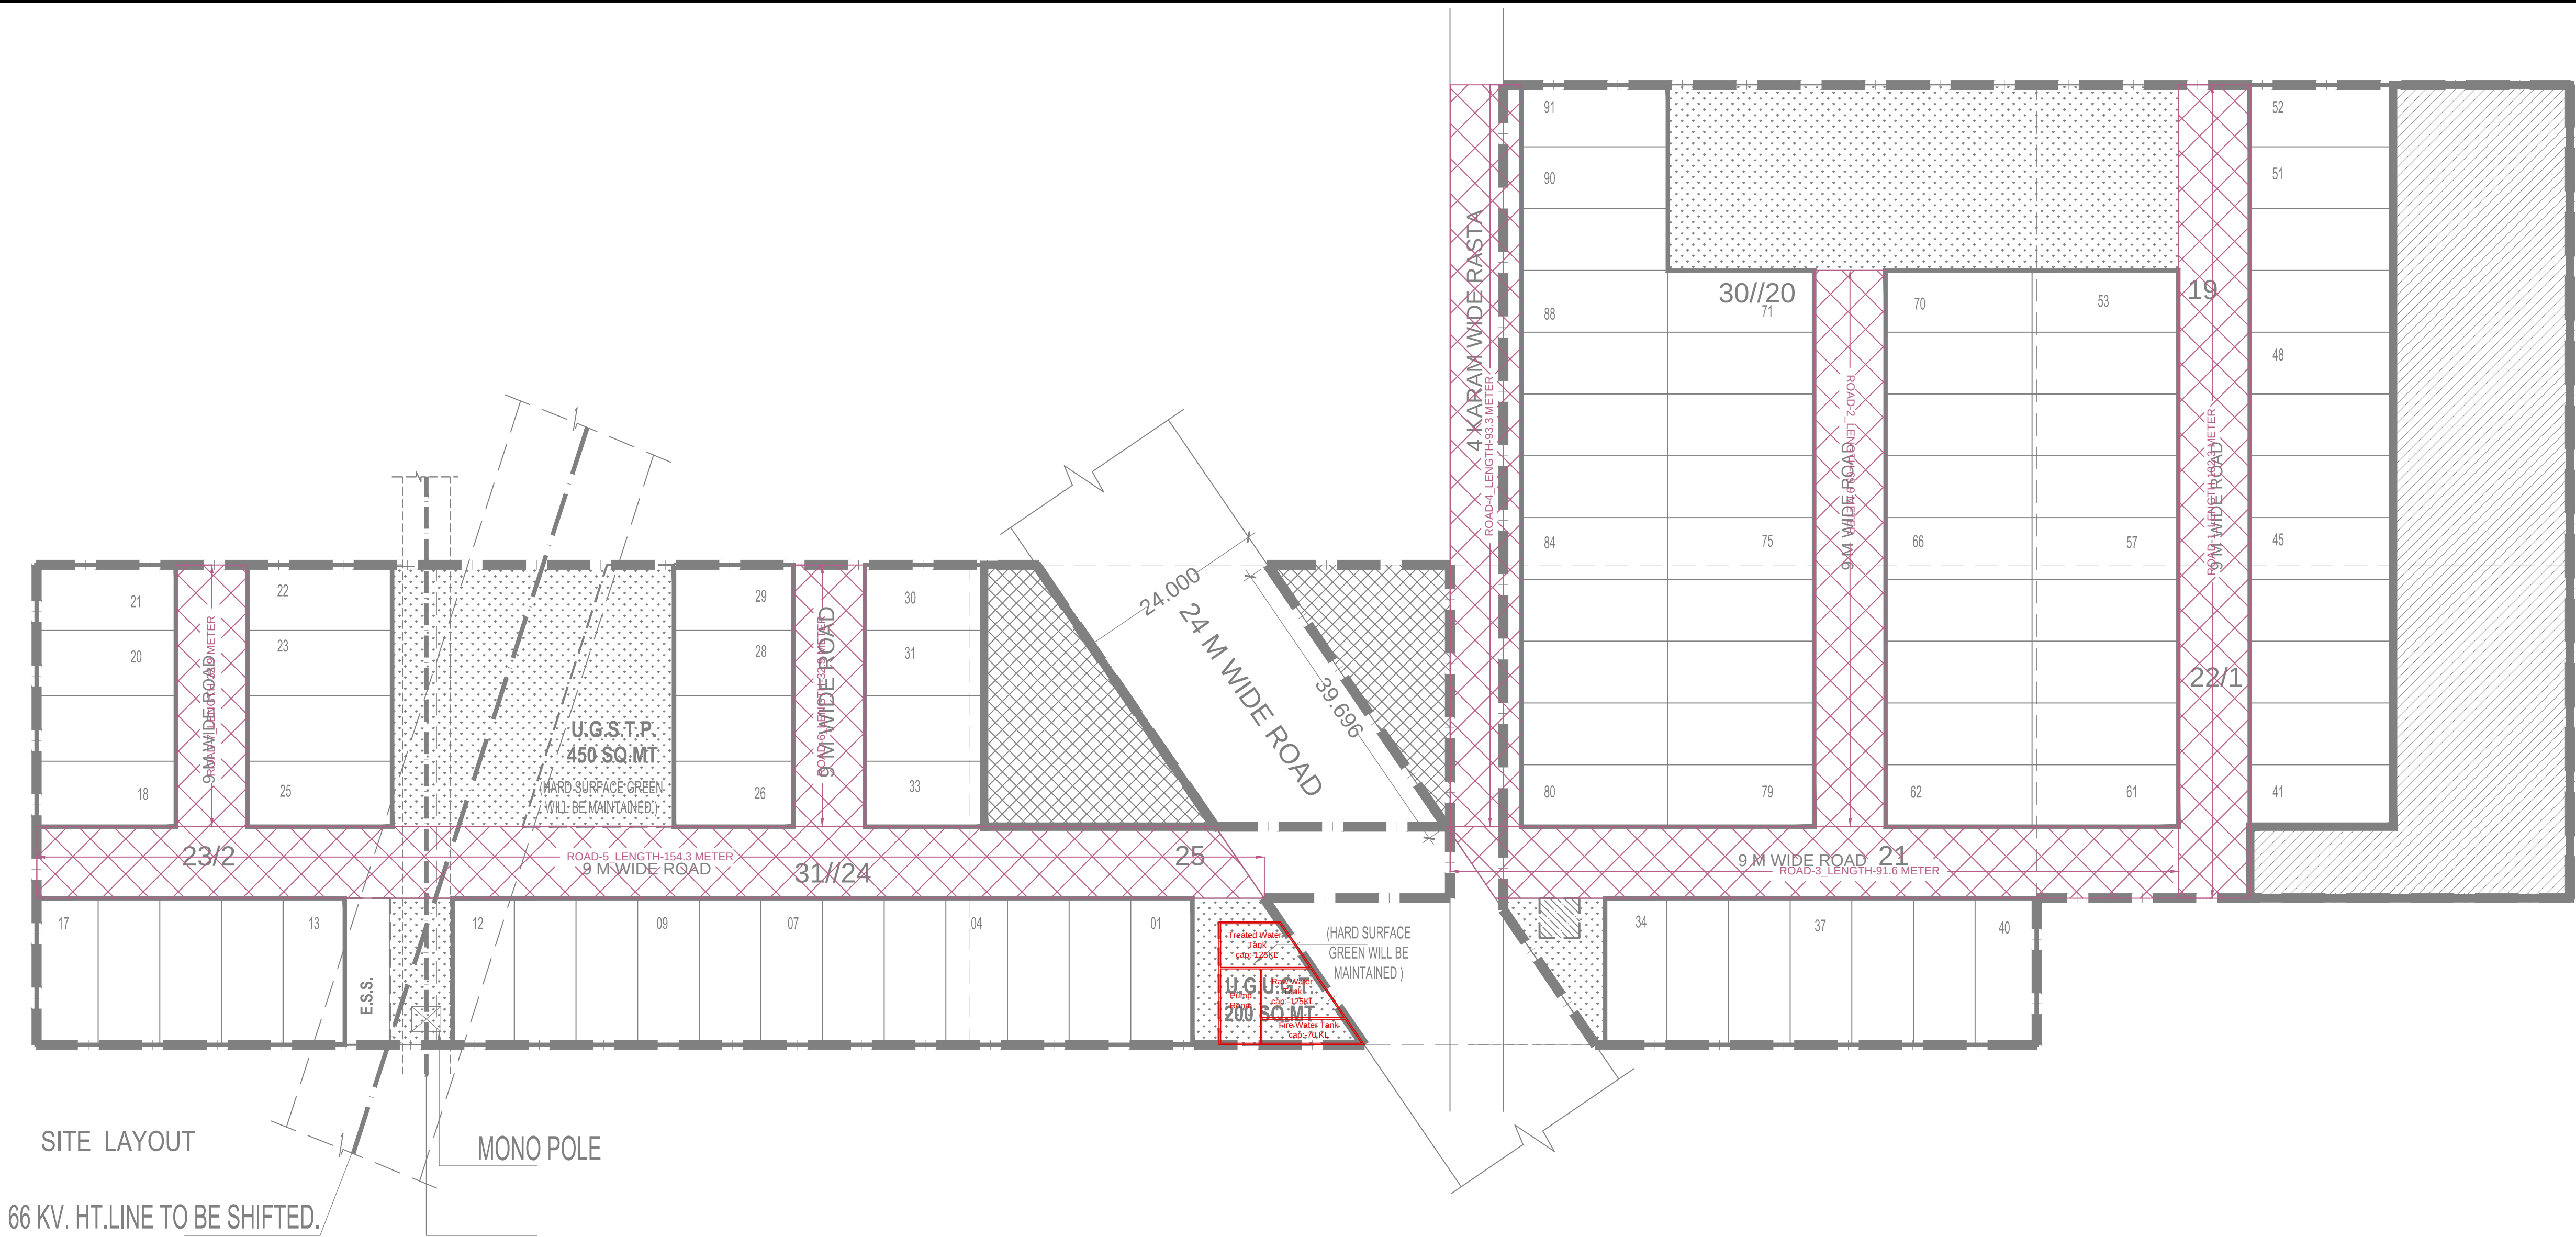

STAGE : PHE SUBMISSION		
DATE: 12.05.2022		
REV.NO. -		
JOB TITTLE-		
REV. NOTES:		
DATE:	REV.	DESCRIPTION
CLIENT :		
ARCHITECT:		
VIKAS AHLAWAT ARCHITECTS		
ARCHITECTURE , INTERIORS , PLANNING		
Unit.No.303,Ninex Time Center,		
Suncity,Sector.-54,Golf Course		
Road,Gurgaon		
O :- 0124-4284293 M:- 0-9899158486		
Mail :- ar.vikas.ahlawat@gmail.com		
MEP CONSULTANT:		
MJ ENGINEERING CONSULTANT PVT. LTD.		
606, Madhuban Building, 55 Nehru Place,		
New Delhi - 110 019		
Ph: 91 11 66274552-54		
E-Mail: mjc@mjc.co.in		
PROJECT :		
PROPOSED SITE FOR D.D.J.A.Y. AFFORDABLE		
PLOTTED COLONY OVER AN OVER AREA OF		
6.00625 ACRES (48K-1M) AT RECT./KILLA NO.		
30//19,20,21MIN,22/1, 31//23/2, 24 AND 25MIN		
FALLING IN THE REVENUE ESTATE OF VILLAGE		
GOPALPUR, SECTOR 99A, TEHSIL & DISTT.		
GURUGRAM. BEING		
DWG. TITLE :		
SITE PLAN LAYOUT		
ROAD TAG LAYOUT		
DWG. NO :		
SCALE : 1:350 @ A1		
DRAWN BY:		
CHECKED BY :		
APPROVED BY:		