
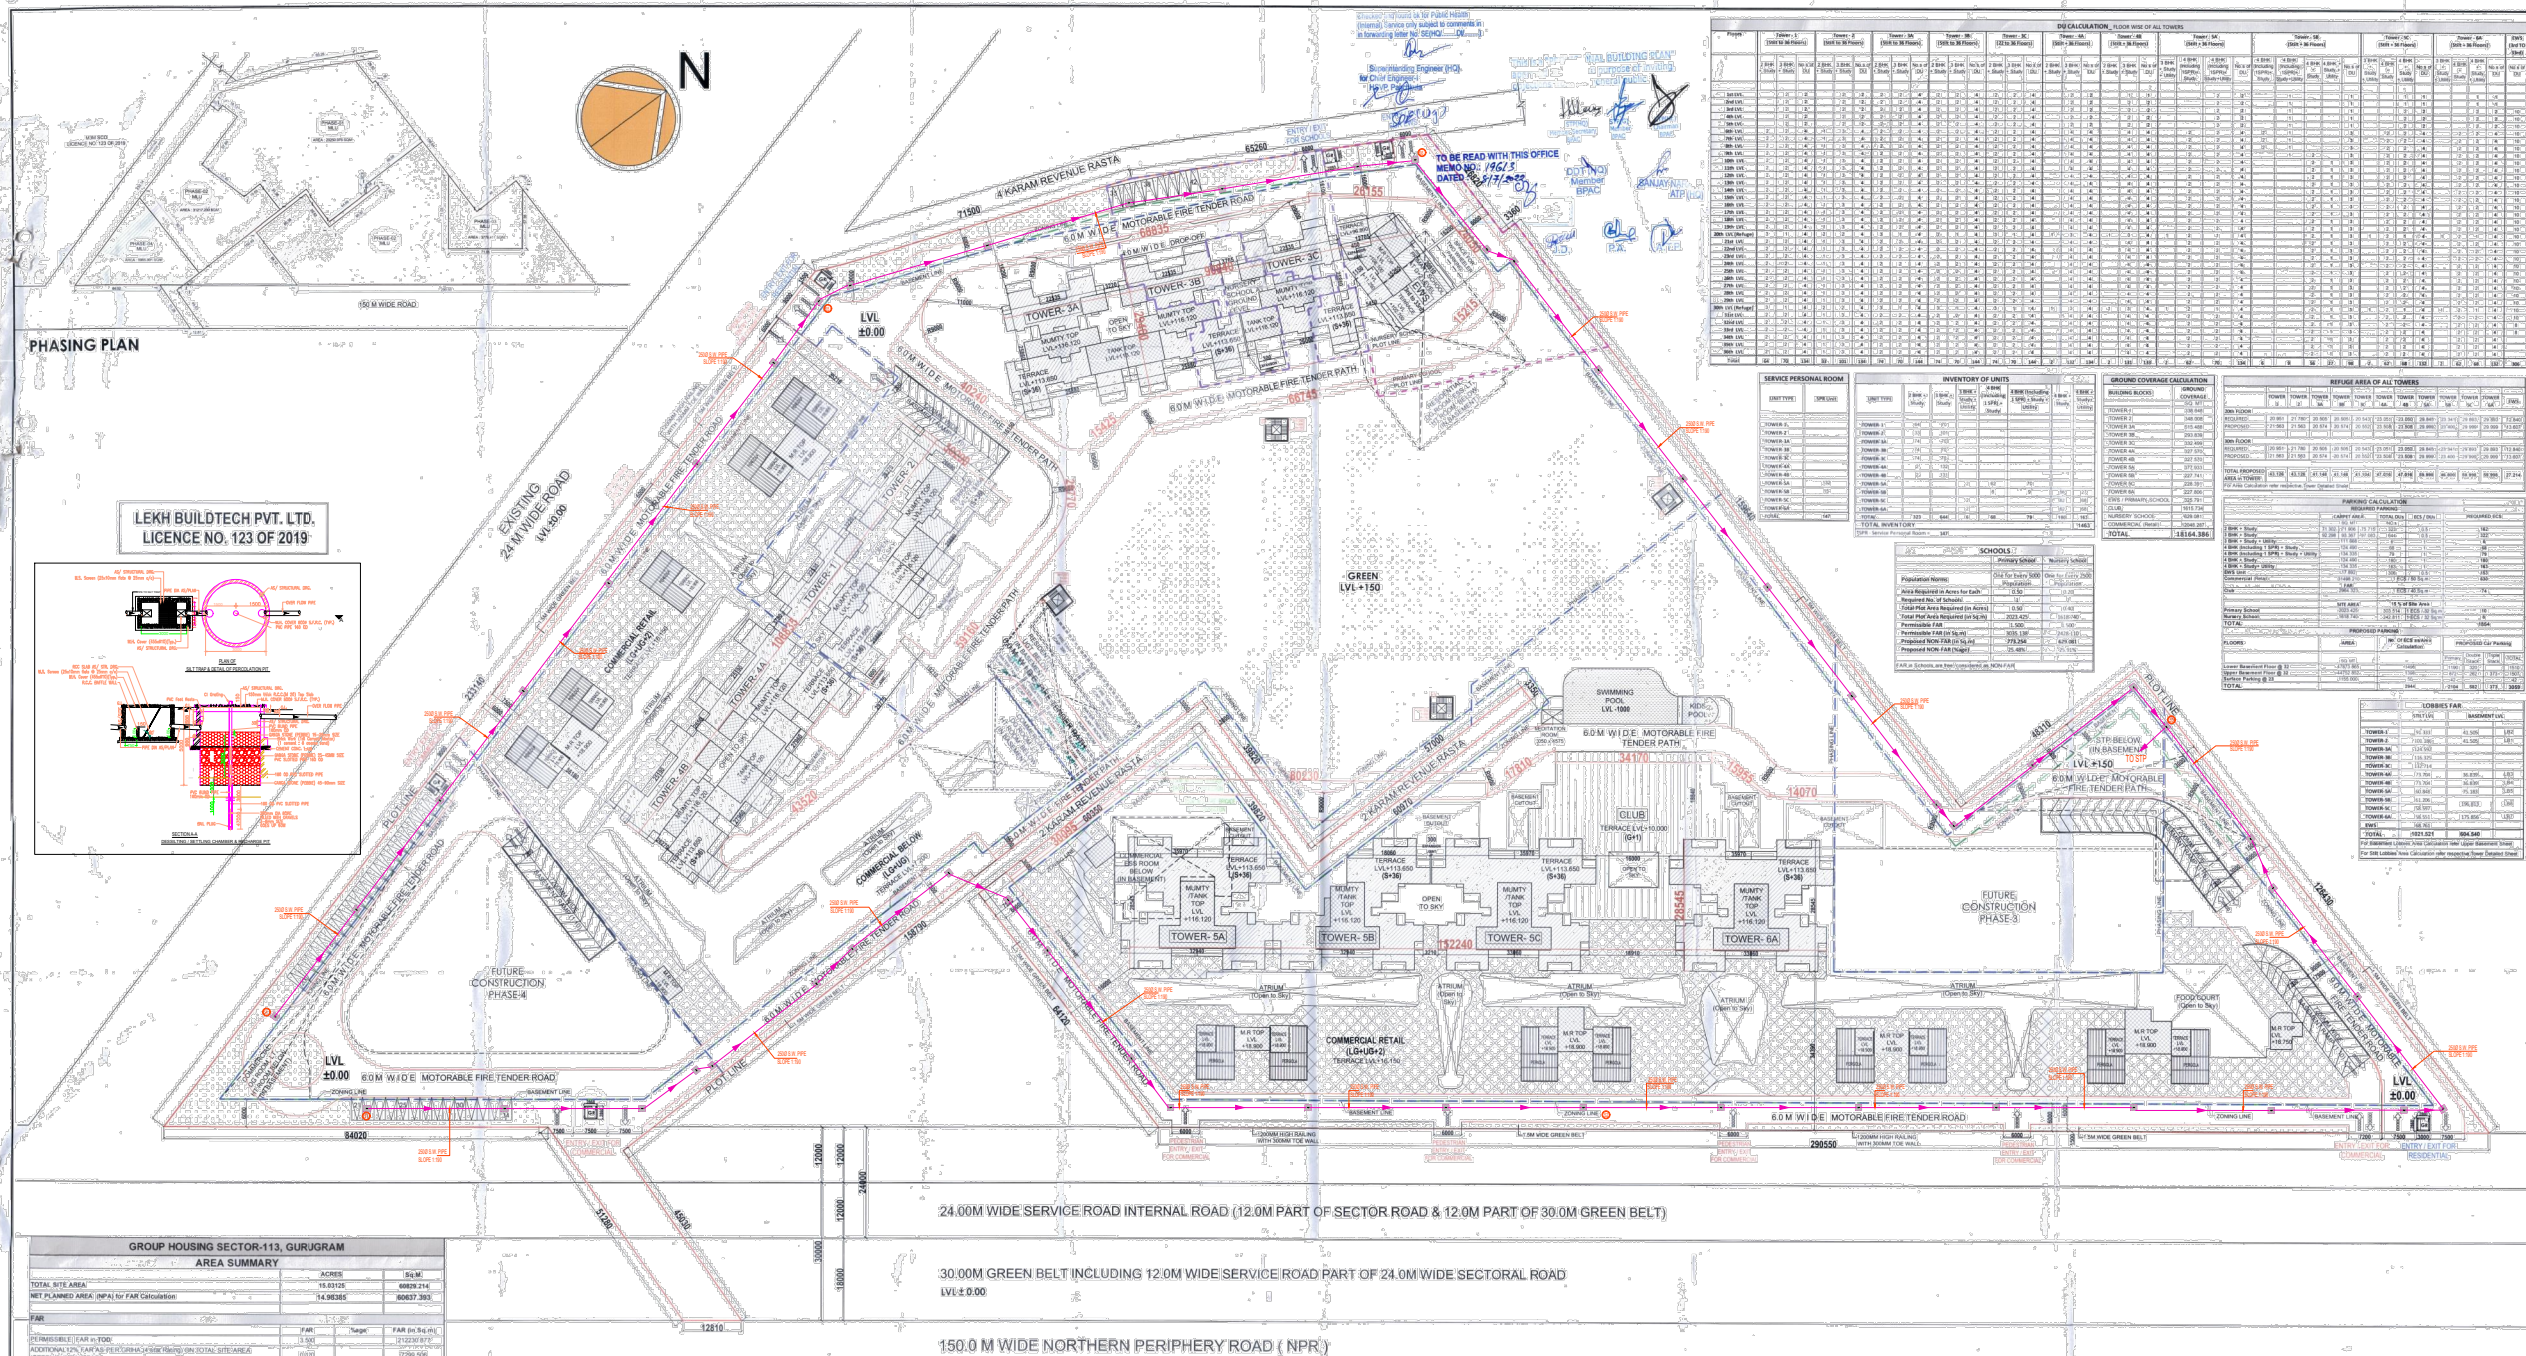
 


SEWERAGE LAYOUT PLAN

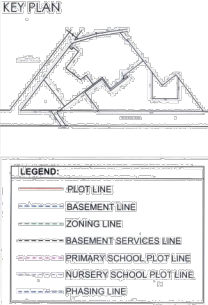

GROUP HOUSING SECTOR-13, GURJURAM				
AREA SUMMARY				
		ACRES		SQ.M
TOTAL SITE AREA		18.81025		68823.14
NET PLANNED AREA (NPFA) BY FAR Calculation		14.86262		53627.30
FAIR				
	CMR			
PERMISSIBLE FAR IN T.O.D.	7.481		FAIR IN T.O.D.	112329.87
ADDITIONAL FAR IN T.O.D. (EXCESSIVE FAR IN T.O.D. NOT ALLOWABLE)	0.0000			0.00
PERMISSIBLE BUILDING FAR	13.931			50251.97
TOTAL PERMISSIBLE FAR IN T.O.D.	13.931			50251.97
ADDITIONAL FAR IDENTIFICATION IN T.O.D. (CMR/IN T.O.D. NOT DATED BY 30.06.2020)	0.0000			0.00
ADDITIONAL COMMERCIAL FAR IN T.O.D. (CMR/IN T.O.D. NOT DATED BY 30.06.2020)	0.0000			0.00
TOTAL PERMISSIBLE FAR IN T.O.D. IN T.O.D.	13.931			50251.97
PROPOSED FAR IN PHASE 1	3.812			13815.93
PHASE 1				
COMMERCIAL FAR IN PHASE 1				
RESIDENTIAL FAR IN PHASE 1				
TOTAL RESIDENTIAL FAR IN PHASE 1				
COMMERCIAL FAR (Ratio 1:0.2 IN 1:0.2)				
TOTAL PROPOSED FAR IN PHASE 1	1.340			48784.87
PHASE 2				
COMMERCIAL FAR IN PHASE 2				
RESIDENTIAL FAR IN PHASE 2				
TOTAL RESIDENTIAL FAR IN PHASE 2				
COMMERCIAL FAR (Ratio 1:0.2 IN 1:0.2)				
TOTAL PROPOSED FAR IN PHASE 2	2.44			88488.16
PHASE 3				
COMMERCIAL FAR IN PHASE 3				
RESIDENTIAL FAR IN PHASE 3				
TOTAL RESIDENTIAL FAR IN PHASE 3				
COMMERCIAL FAR (Ratio 1:0.2 IN 1:0.2)				
TOTAL PROPOSED FAR IN PHASE 3	3.084			112308.04
PROPOSED RESIDENTIAL FAR IN T.O.D.				
PROPOSED COMMERCIAL FAR IN T.O.D.				
TOTAL RESIDENTIAL FAR IN PHASE 1 & 2	0.870	32.00%		30976.33
TOTAL COMMERCIAL FAR IN PHASE 1 & 2	0.581	32.00%		21076.33
TOTAL PROPOSED FAR IN PHASE 1 & 2 IN T.O.D. IN T.O.D.	3.146			112312.66
PHASE 4				
COMMERCIAL FAR IN PHASE 4				
RESIDENTIAL FAR IN PHASE 4				
TOTAL RESIDENTIAL FAR IN PHASE 4				
COMMERCIAL FAR (Ratio 1:0.2 IN 1:0.2)				
TOTAL PROPOSED FAR IN PHASE 4				
PHASE 5				
COMMERCIAL FAR IN PHASE 5				
RESIDENTIAL FAR IN PHASE 5				
TOTAL RESIDENTIAL FAR IN PHASE 5				
COMMERCIAL FAR (Ratio 1:0.2 IN 1:0.2)				
TOTAL PROPOSED FAR IN PHASE 5				
PHASE 6				
COMMERCIAL FAR IN PHASE 6				
RESIDENTIAL FAR IN PHASE 6				
TOTAL RESIDENTIAL FAR IN PHASE 6				
COMMERCIAL FAR (Ratio 1:0.2 IN 1:0.2)				
TOTAL PROPOSED FAR IN PHASE 6				
PHASE 7				
COMMERCIAL FAR IN PHASE 7				
RESIDENTIAL FAR IN PHASE 7				
TOTAL RESIDENTIAL FAR IN PHASE 7				
COMMERCIAL FAR (Ratio 1:0.2 IN 1:0.2)				
TOTAL PROPOSED FAR IN PHASE 7				
PHASE 8				
COMMERCIAL FAR IN PHASE 8				
RESIDENTIAL FAR IN PHASE 8				
TOTAL RESIDENTIAL FAR IN PHASE 8				
COMMERCIAL FAR (Ratio 1:0.2 IN 1:0.2)				
TOTAL PROPOSED FAR IN PHASE 8				
PHASE 9				
COMMERCIAL FAR IN PHASE 9				
RESIDENTIAL FAR IN PHASE 9				
TOTAL RESIDENTIAL FAR IN PHASE 9				
COMMERCIAL FAR (Ratio 1:0.2 IN 1:0.2)				
TOTAL PROPOSED FAR IN PHASE 9				
PHASE 10				
COMMERCIAL FAR IN PHASE 10				
RESIDENTIAL FAR IN PHASE 10				
TOTAL RESIDENTIAL FAR IN PHASE 10				
COMMERCIAL FAR (Ratio 1:0.2 IN 1:0.2)				
TOTAL PROPOSED FAR IN PHASE 10				
PHASE 11				
COMMERCIAL FAR IN PHASE 11				
RESIDENTIAL FAR IN PHASE 11				
TOTAL RESIDENTIAL FAR IN PHASE 11				
COMMERCIAL FAR (Ratio 1:0.2 IN 1:0.2)				
TOTAL PROPOSED FAR IN PHASE 11				
PHASE 12				
COMMERCIAL FAR IN PHASE 12				
RESIDENTIAL FAR IN PHASE 12				
TOTAL RESIDENTIAL FAR IN PHASE 12				
COMMERCIAL FAR (Ratio 1:0.2 IN 1:0.2)				
TOTAL PROPOSED FAR IN PHASE 12				

[illegible][illegible]

SEWERAGE LAYOUT PLAN

Owner: Vibrant Infrastructure Pvt. Ltd & Others In Collaboration with Union Buildmart Pvt. Ltd	
Architect: 	Project Name: GOVT. MATHE & SCIENCE EXHIBITION HALL Plot No: 23, 24, 25, 100 Location: 1/1, 2/1, 3/1, 100/1 Address: 1/1, 2/1, 3/1, 100/1
Project Title: GROUP HOUSING COLONY (UNDER VILLAGE LAND 1000 SQ. FT. FOR PROJECT COMPONENT 1A TO 10 MARKED COMPONENTS) (AREA LAND MEASURING 1.0121 MARKERS 1/1, 2/1, 3/1, 100/1) ATTACHED TO: 1/1, 2/1, 3/1, 100/1	
Submission Drawing Sheet Title:	
SITE PLAN & AREA SUMMARY	
Owner's Sign:	Architect's Sign:
	
SCALE: 1" = 500'	DWG. NO. SD/ARM3M-113/01