


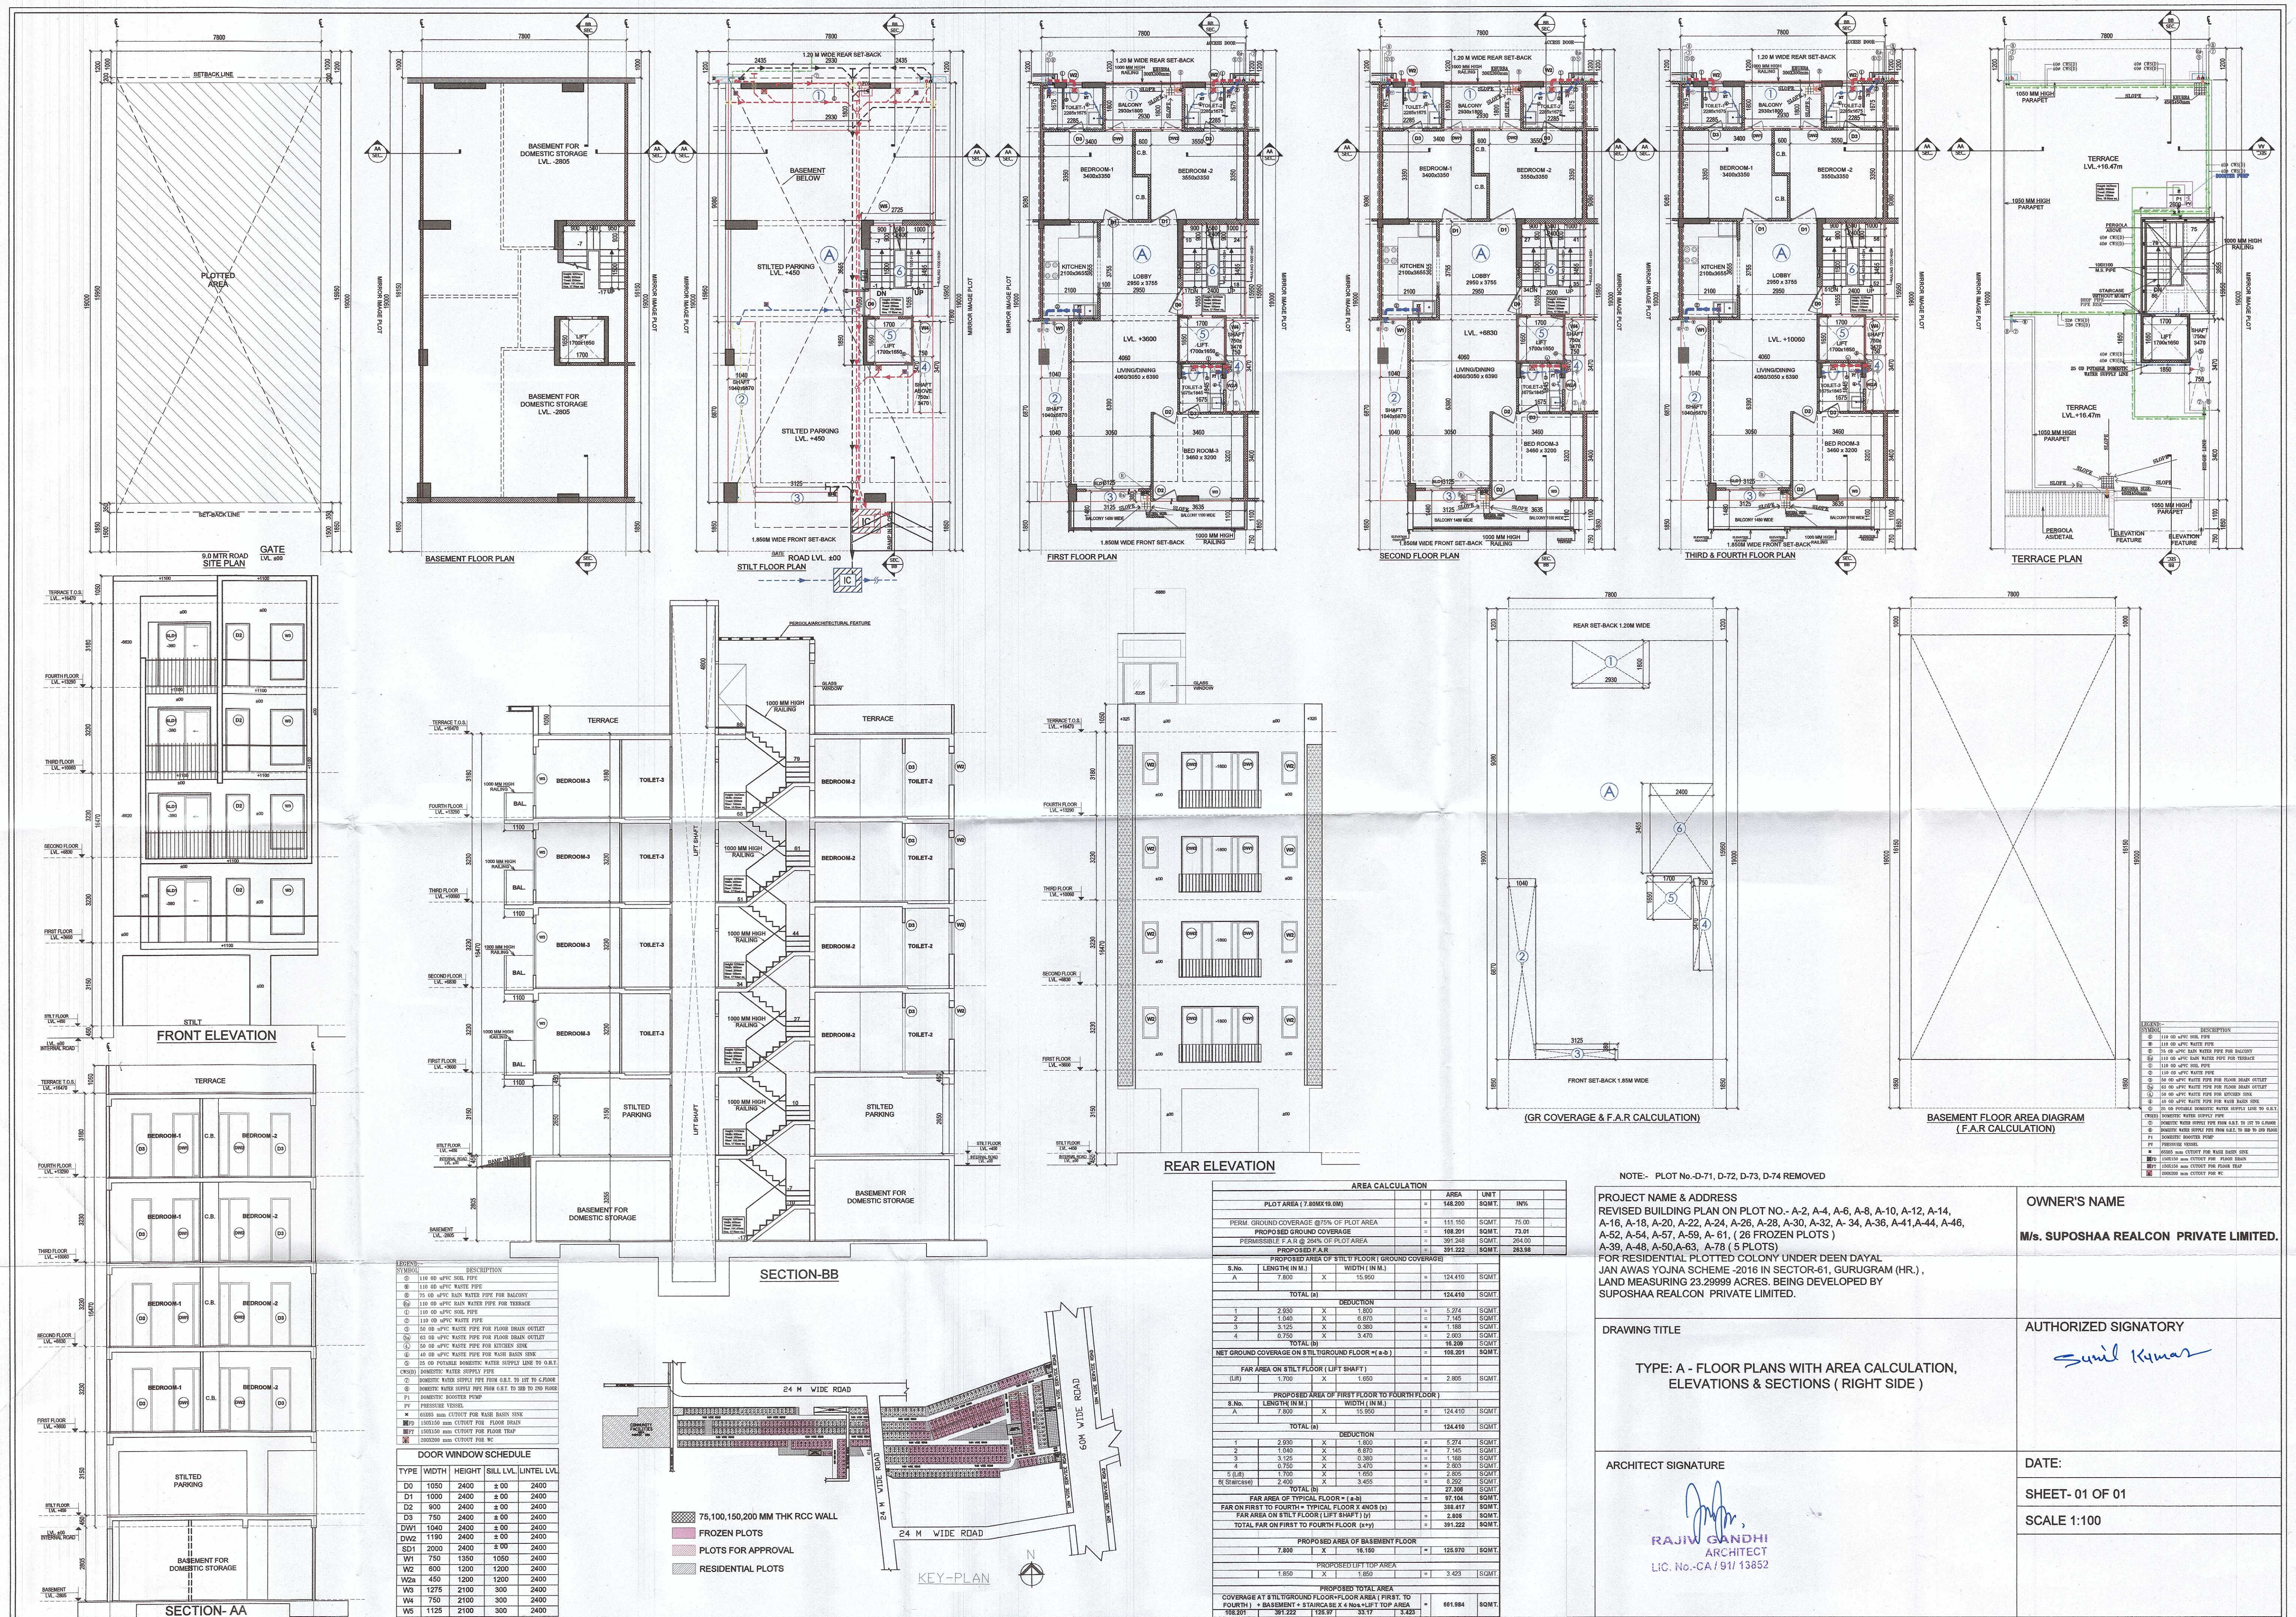

NOTE:- PLOT No.-D71, D-72, D-73, D-74 REMOVED

PROJECT NAME & ADDRESS
REVISED BUILDING PLAN ON PLOT NO.- A-2, A-4, A-6, A-8, A-10, A-12, A-14, A-16, A-18, A-20, A-22, A-24, A-26, A-28, A-30, A-32, A-34, A-36, A-41-A44, A-46, A-52, A-54, A-57, A-59, A-61, (26 FROZEN PLOTS)
A-59, A-48, A-50, A-63, A-78 (5 PLOTS)
FOR RESIDENTIAL PLOTTED COLONY UNDER DEEN DAYAL
JAN AWAS YOJNA SCHEME -2016 IN SECTOR-61, GURUGRAM (HR.),
LAND MEASURING 23.29999 ACRES, BEING DEVELOPED BY
SUPOSHAA REALCON PRIVATE LIMITED.

OWNER'S NAME
M/s. SUPOSHAA REALCON PRIVATE LIMITED.

DRAWING TITLE
**TYPE: A - FLOOR PLANS WITH AREA CALCULATION,
ELEVATIONS & SECTIONS (RIGHT SIDE)**

AUTHORIZED SIGNATORY
Sunil Kumar

ARCHITECT SIGNATURE
Rajiv Gandhi
**RAJIV GANDHI
ARCHITECT**
LIC. No.-CA/91/13852

DATE:
SHEET- 01 OF 01
SCALE 1:100