
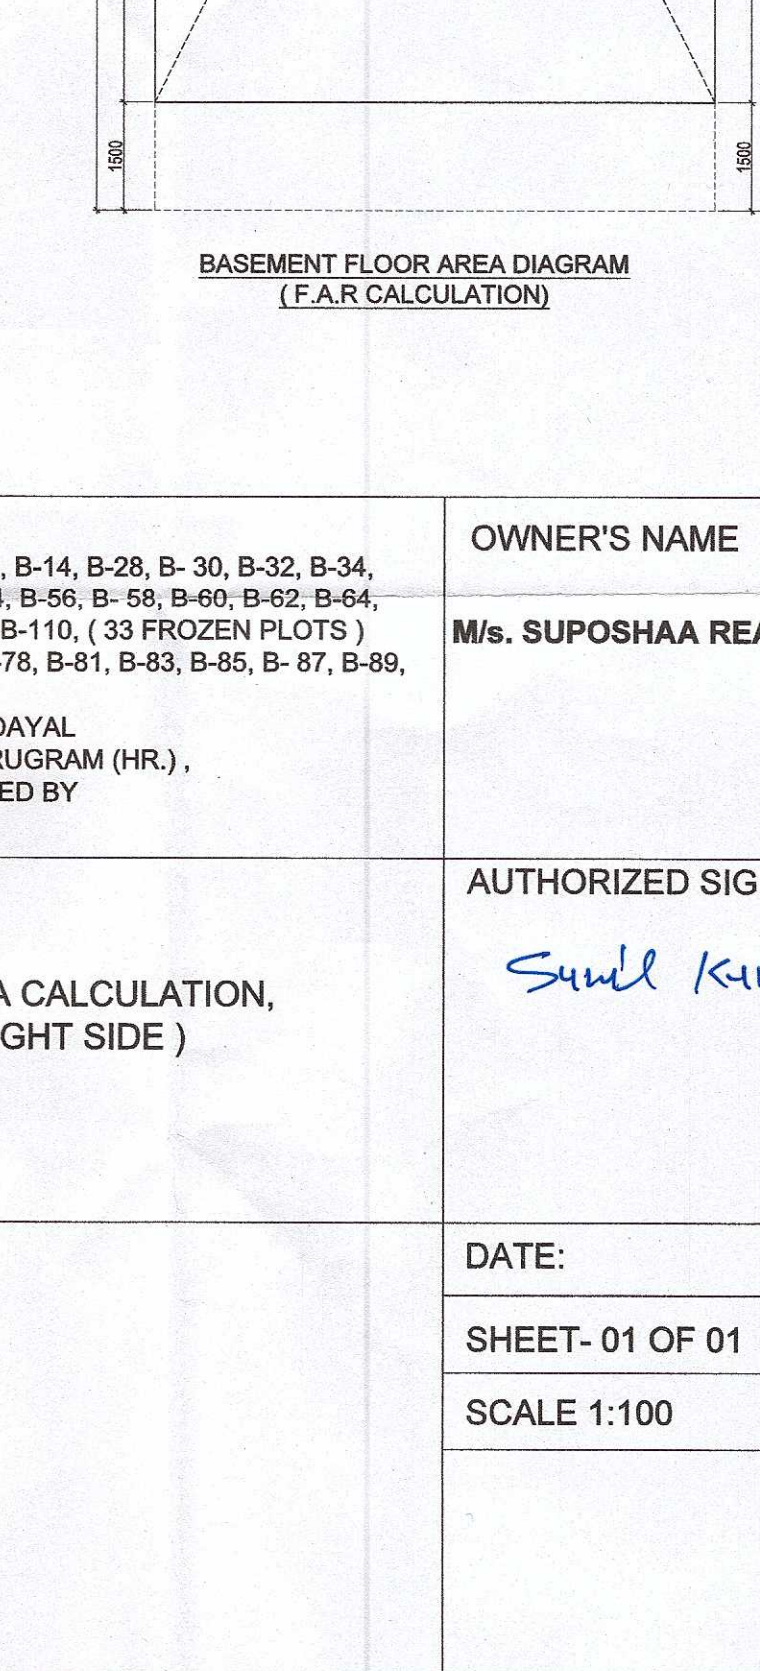
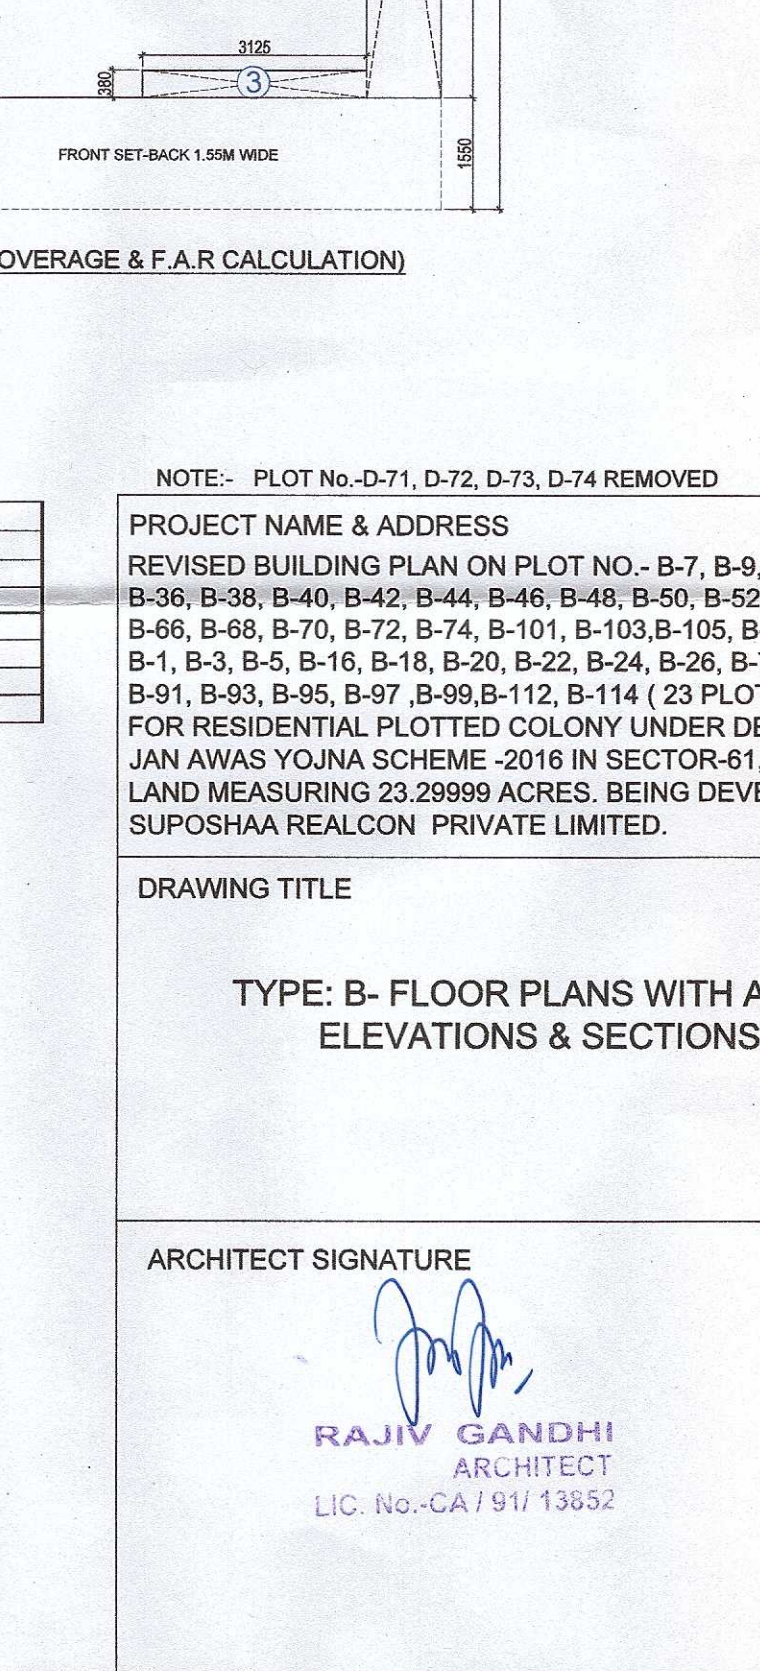
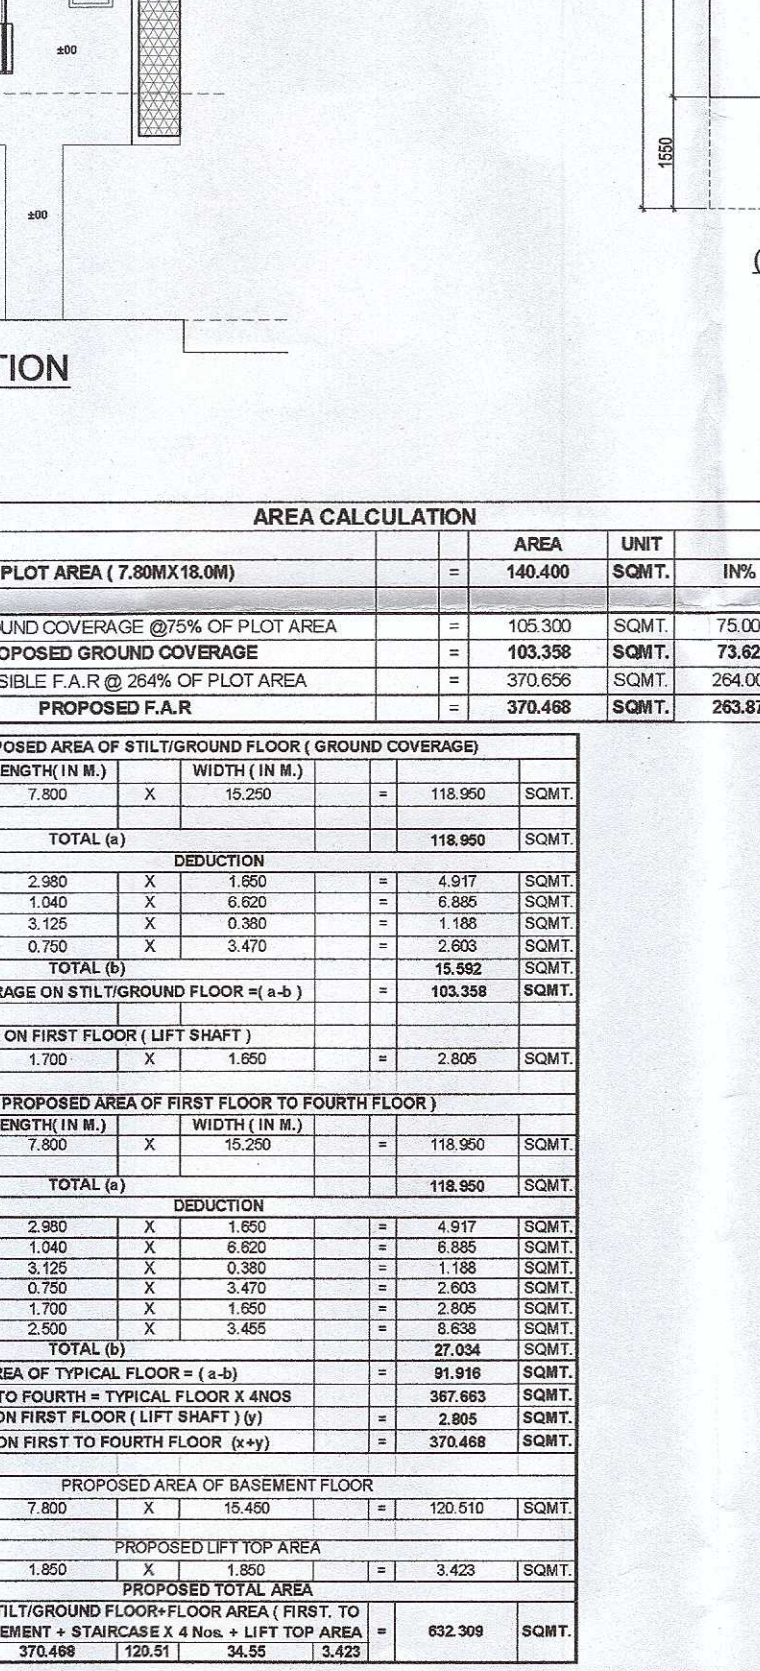
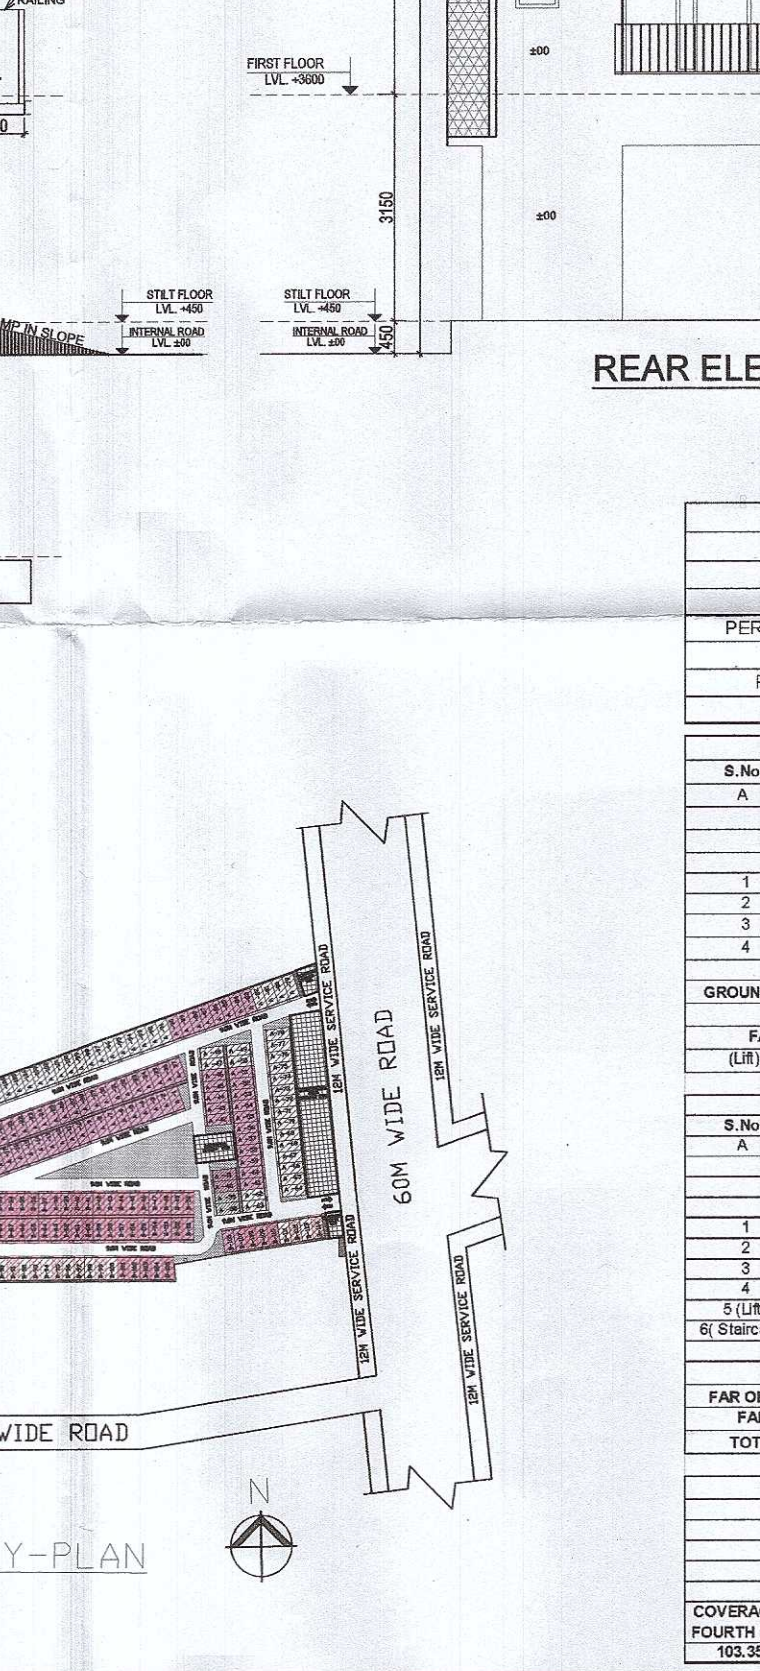
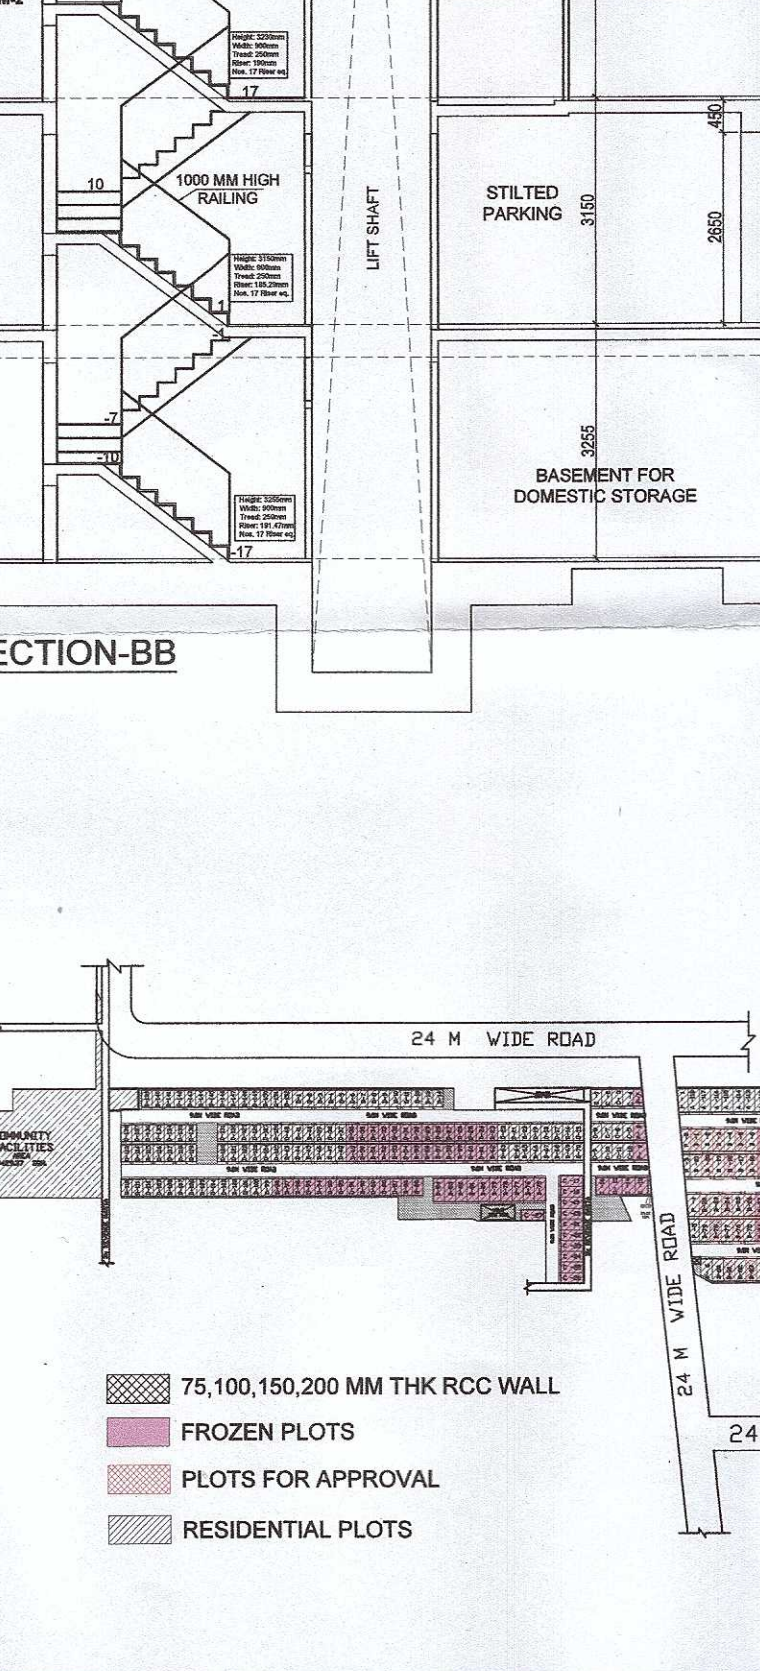
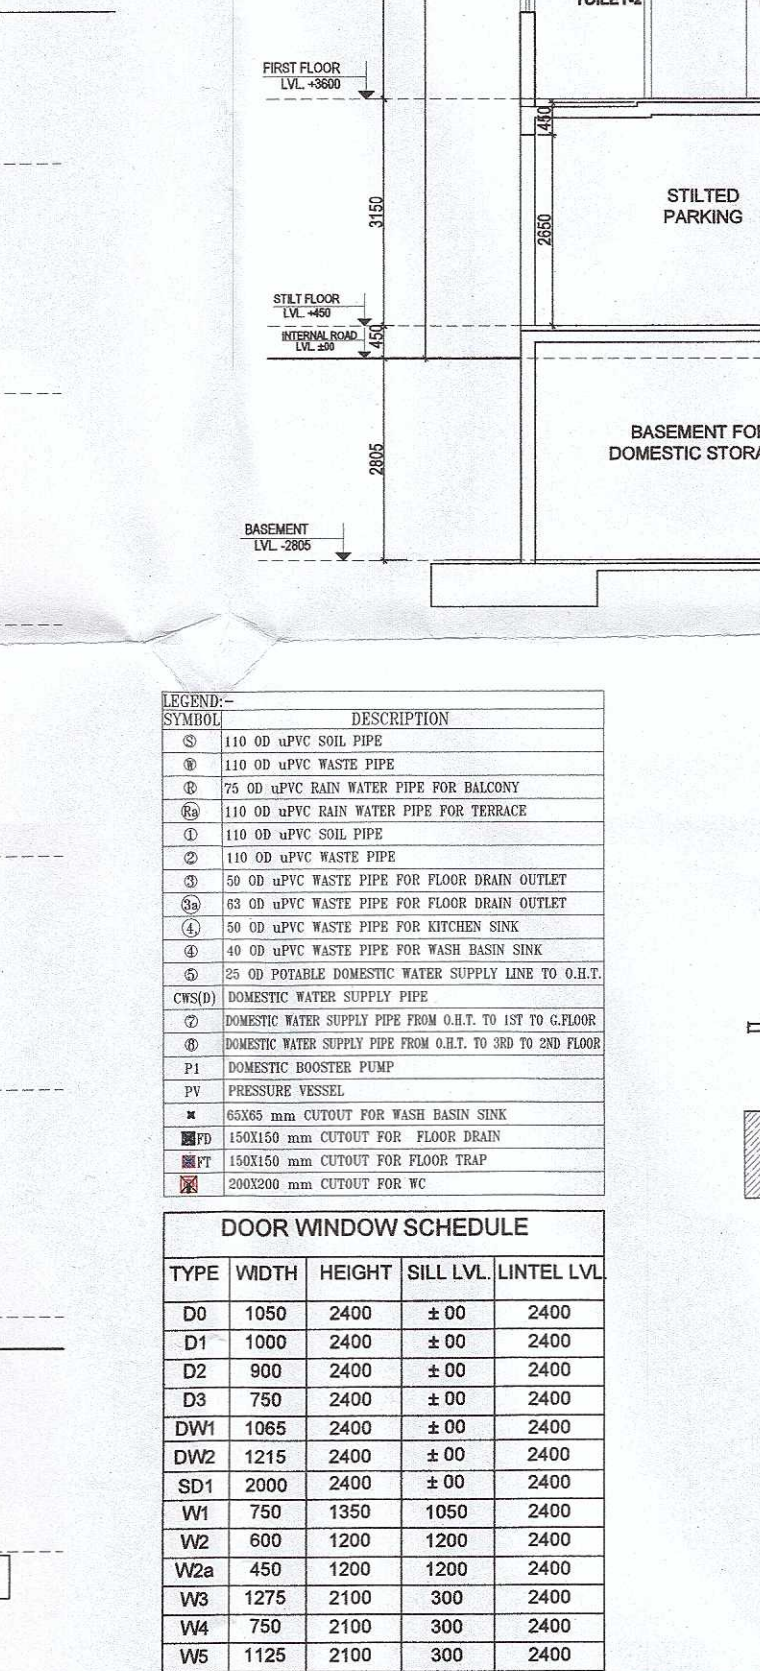
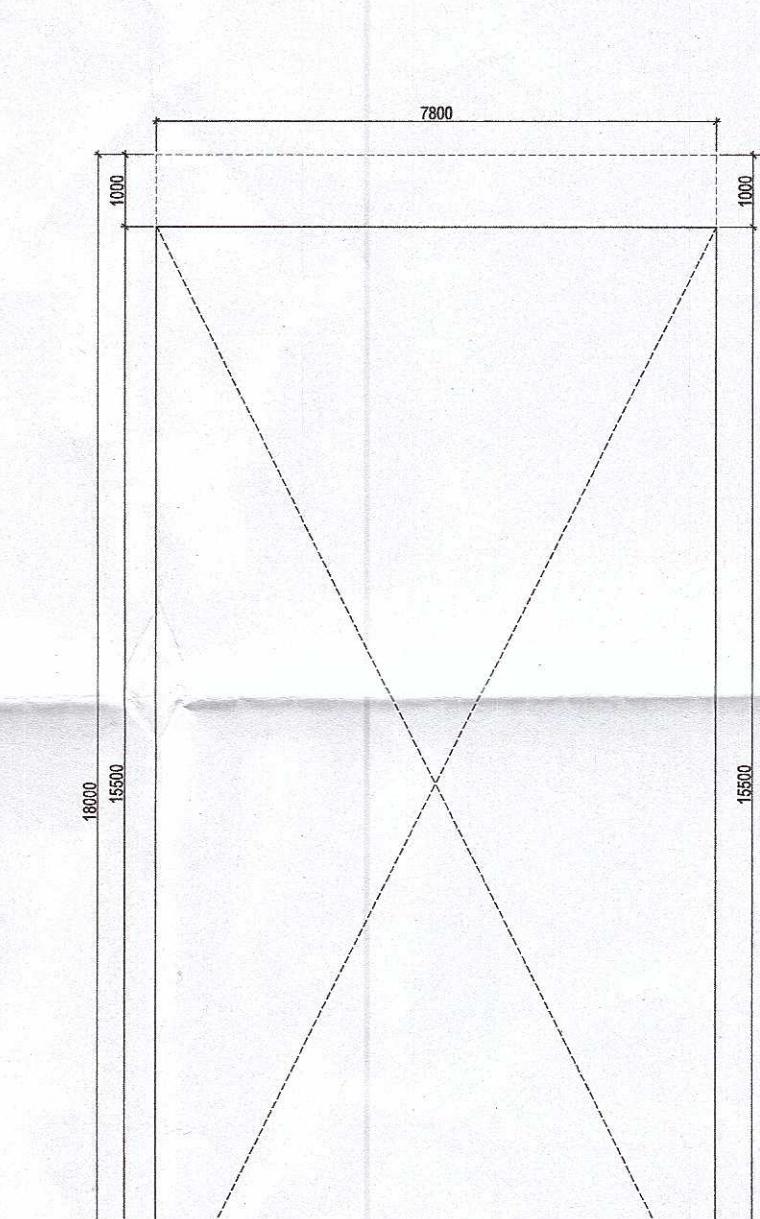
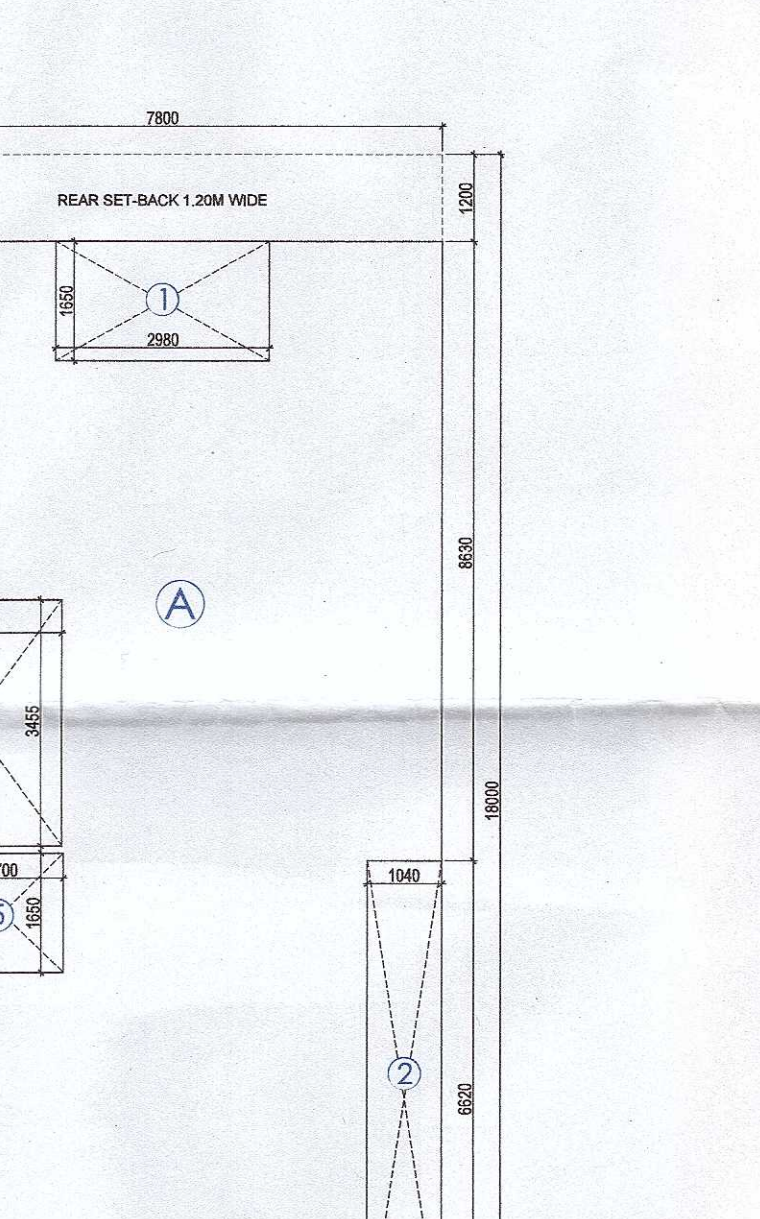
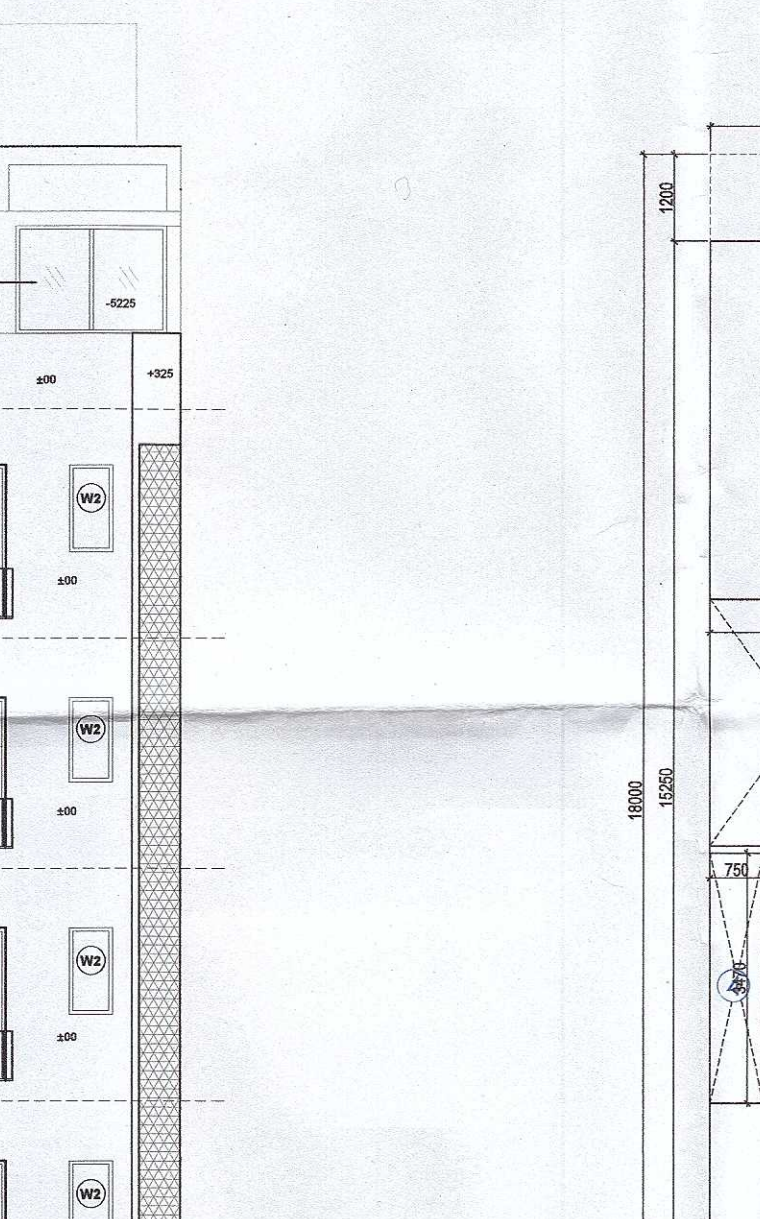
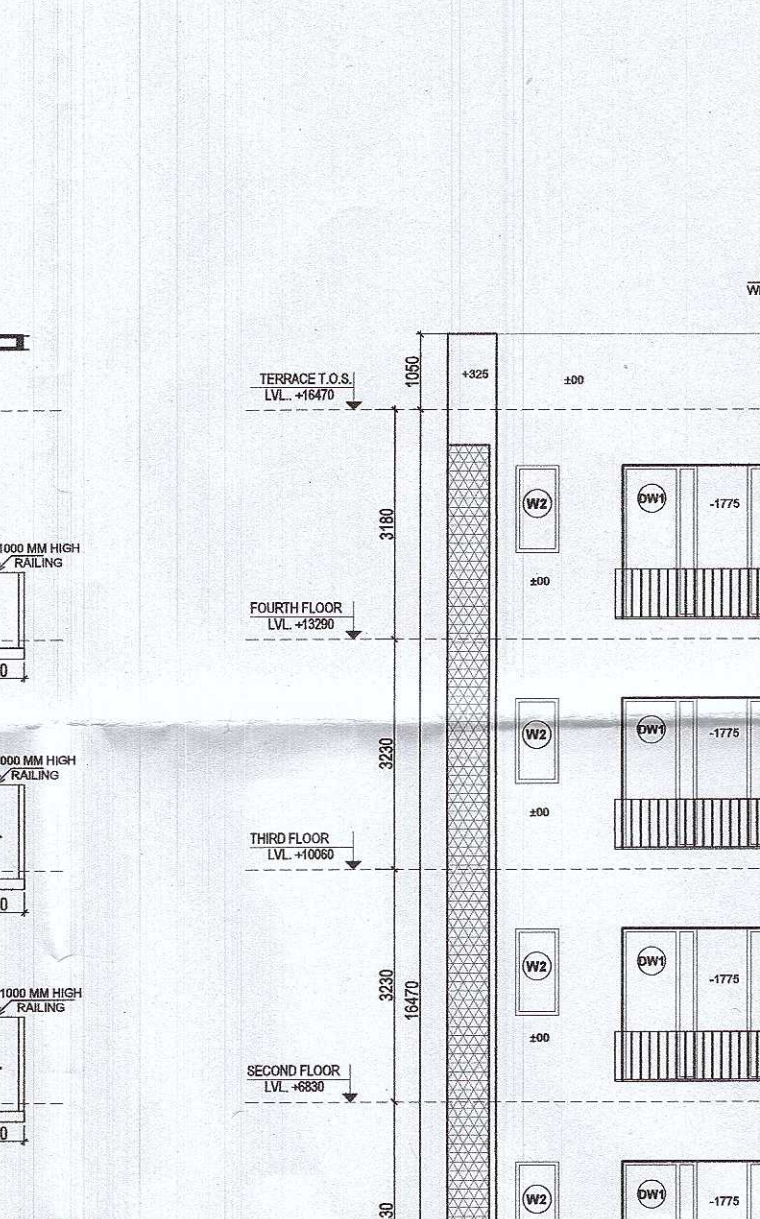
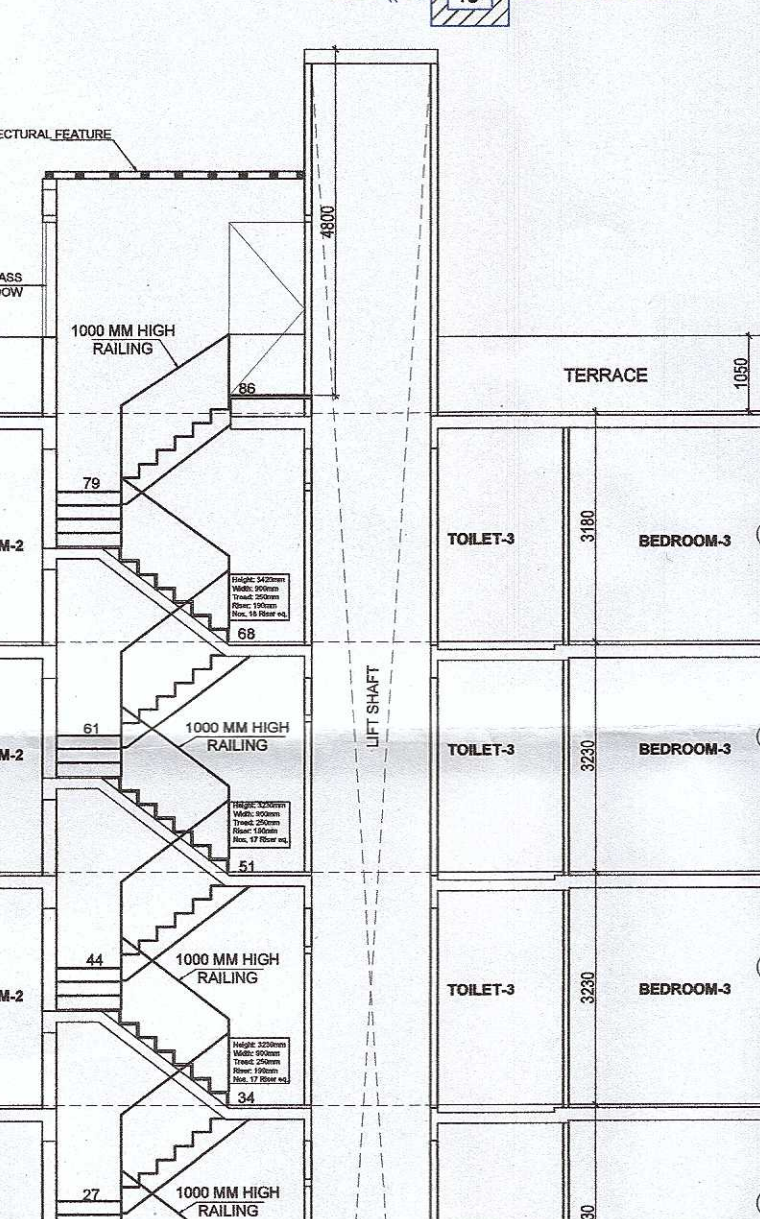
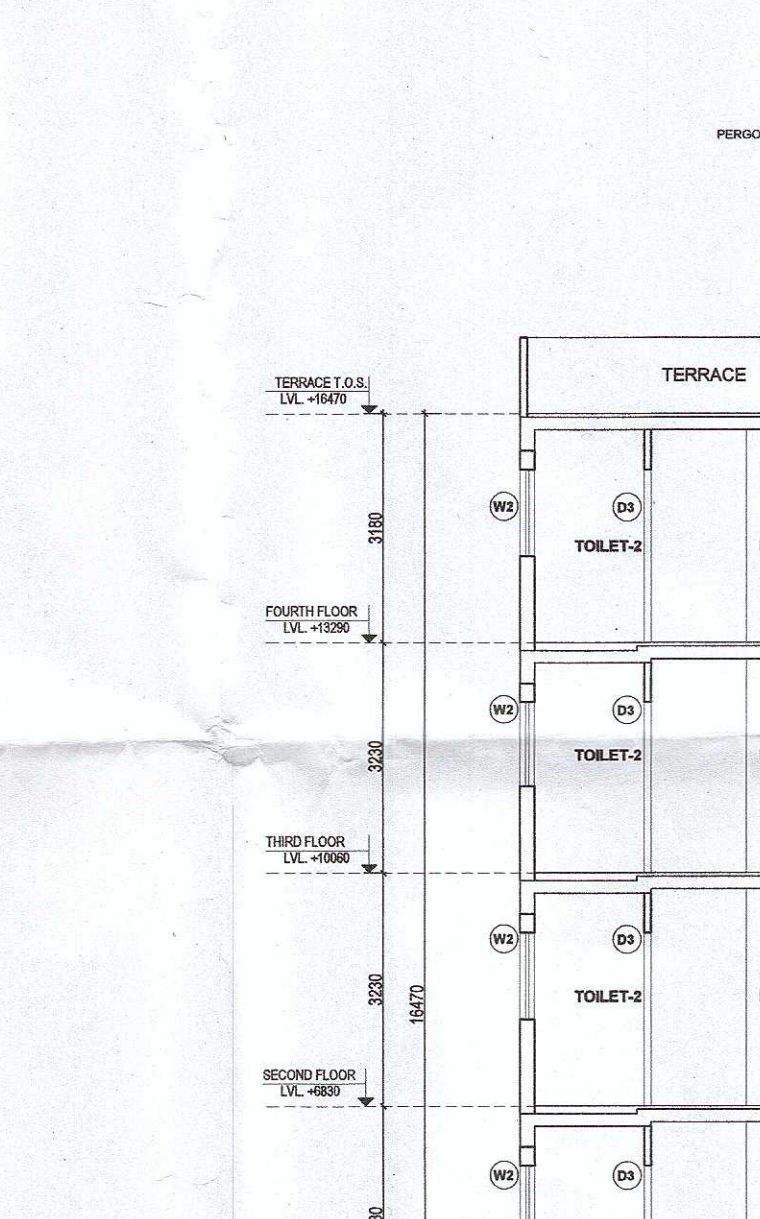
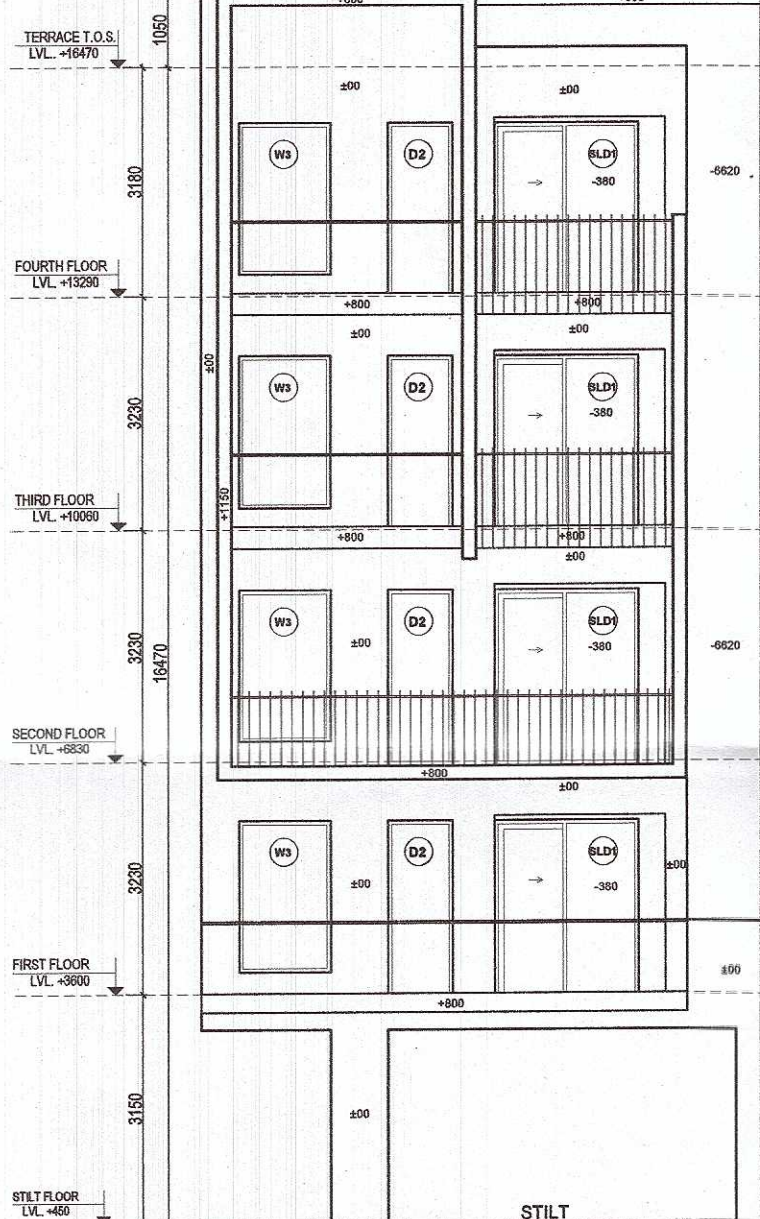
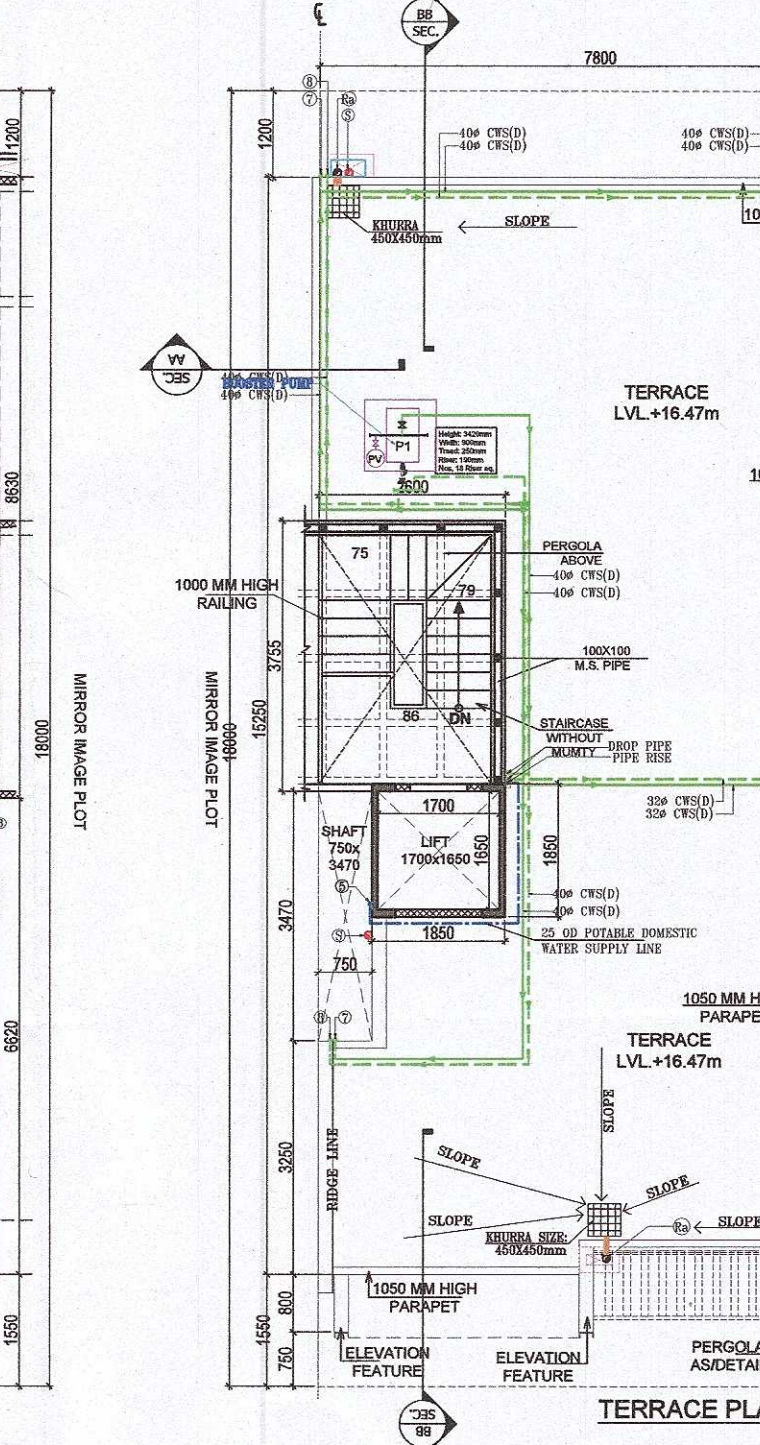
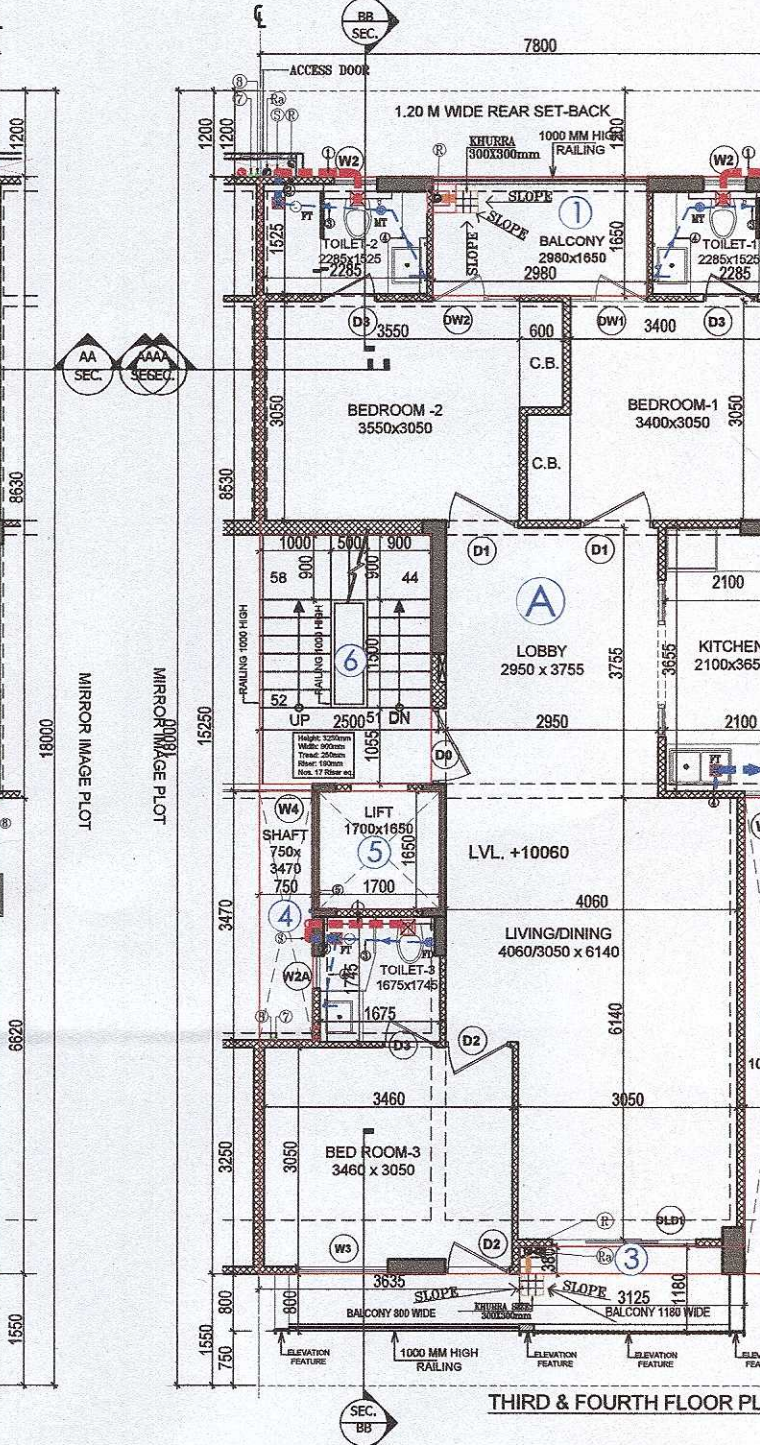
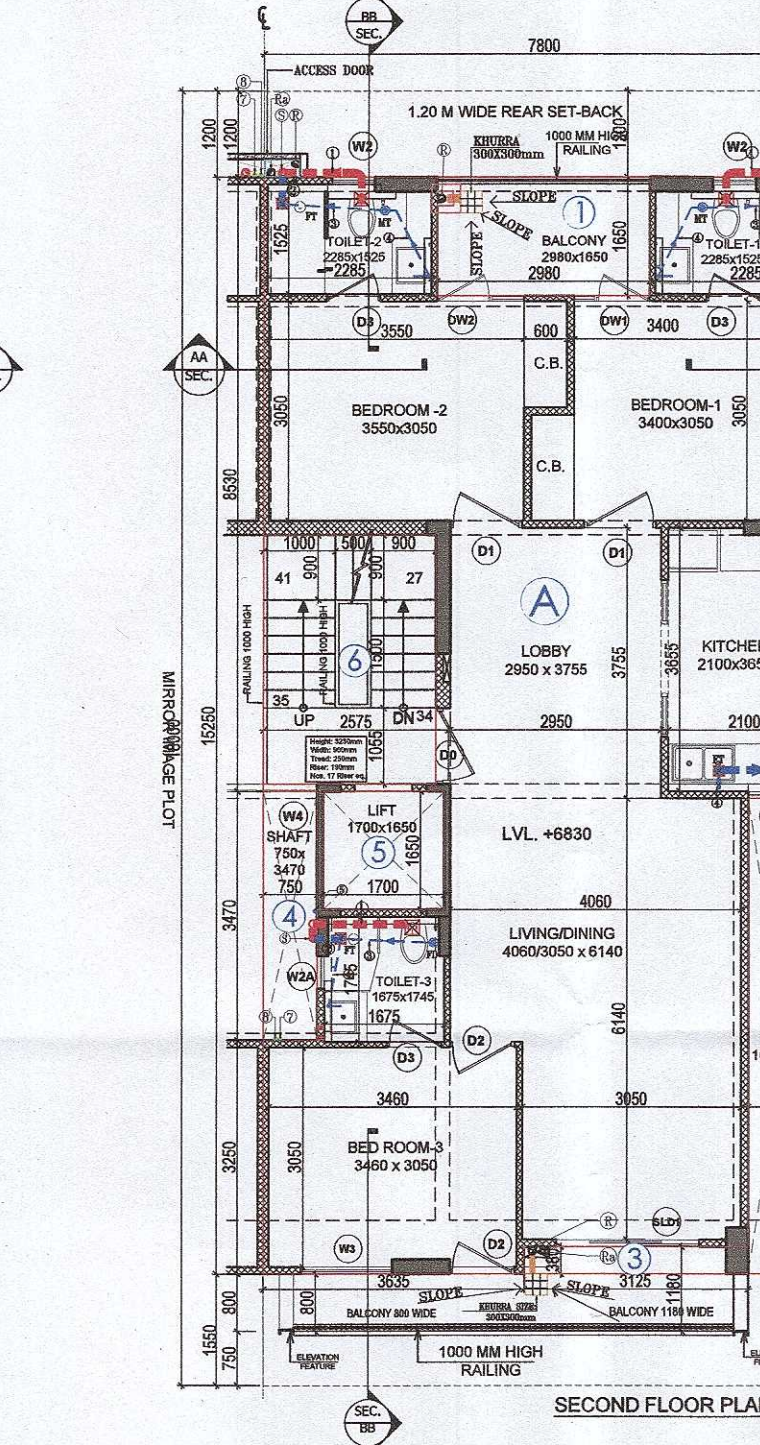
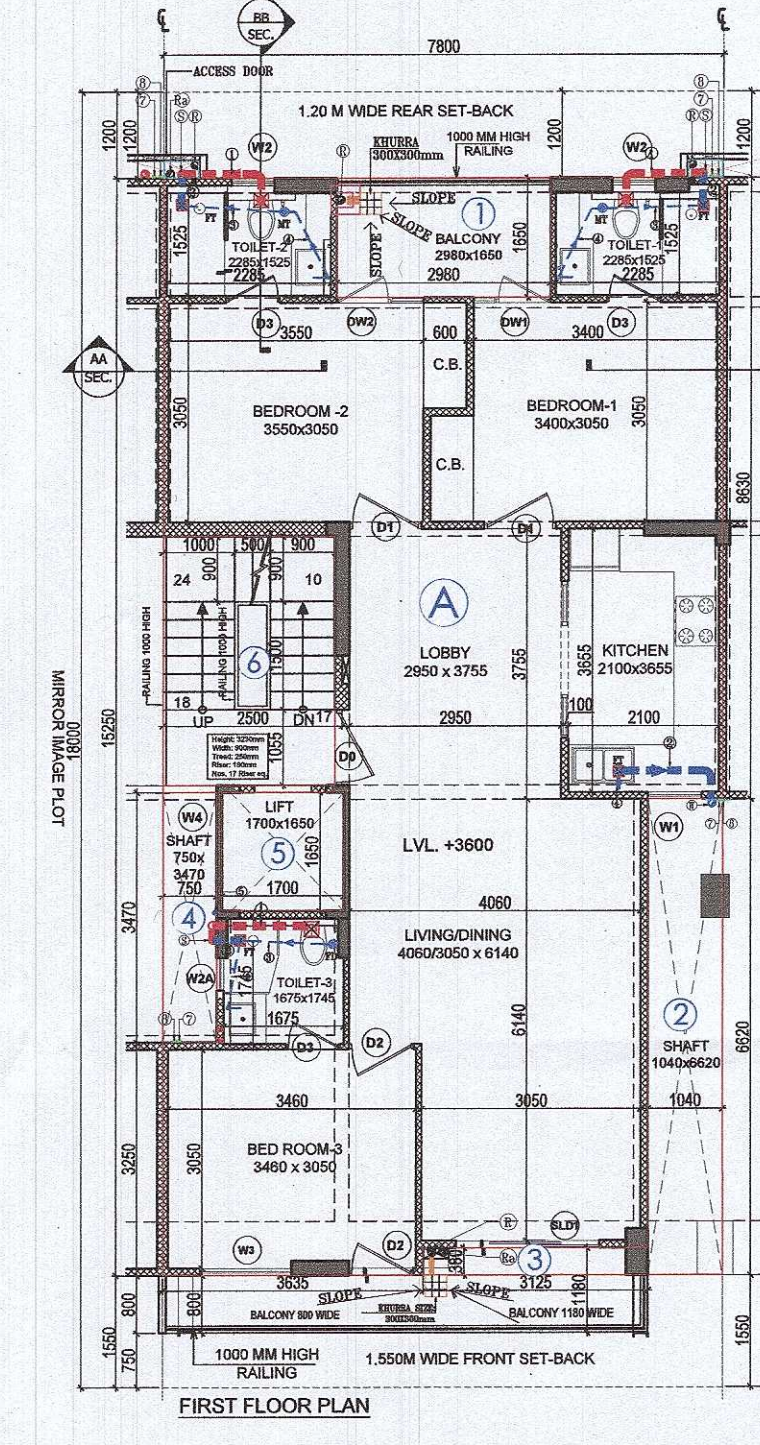
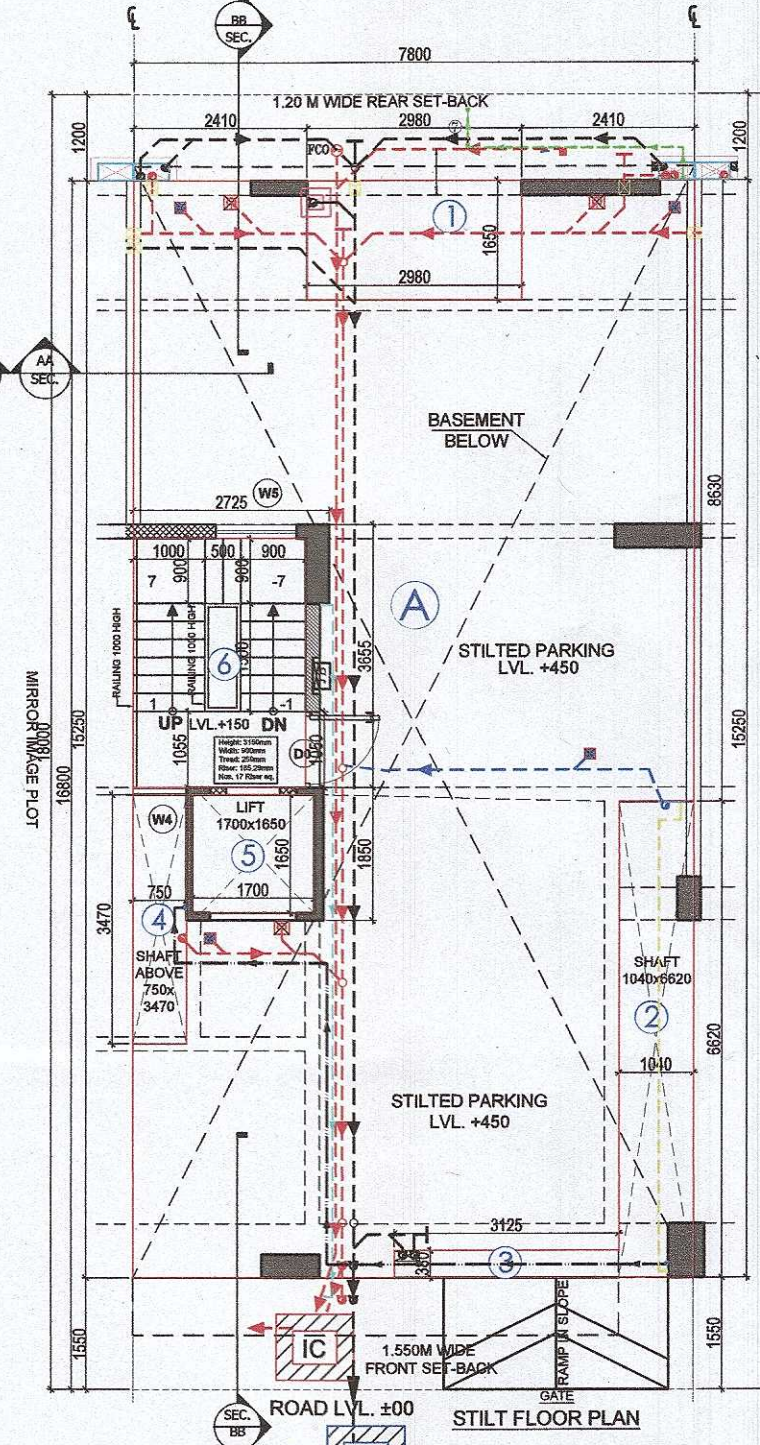
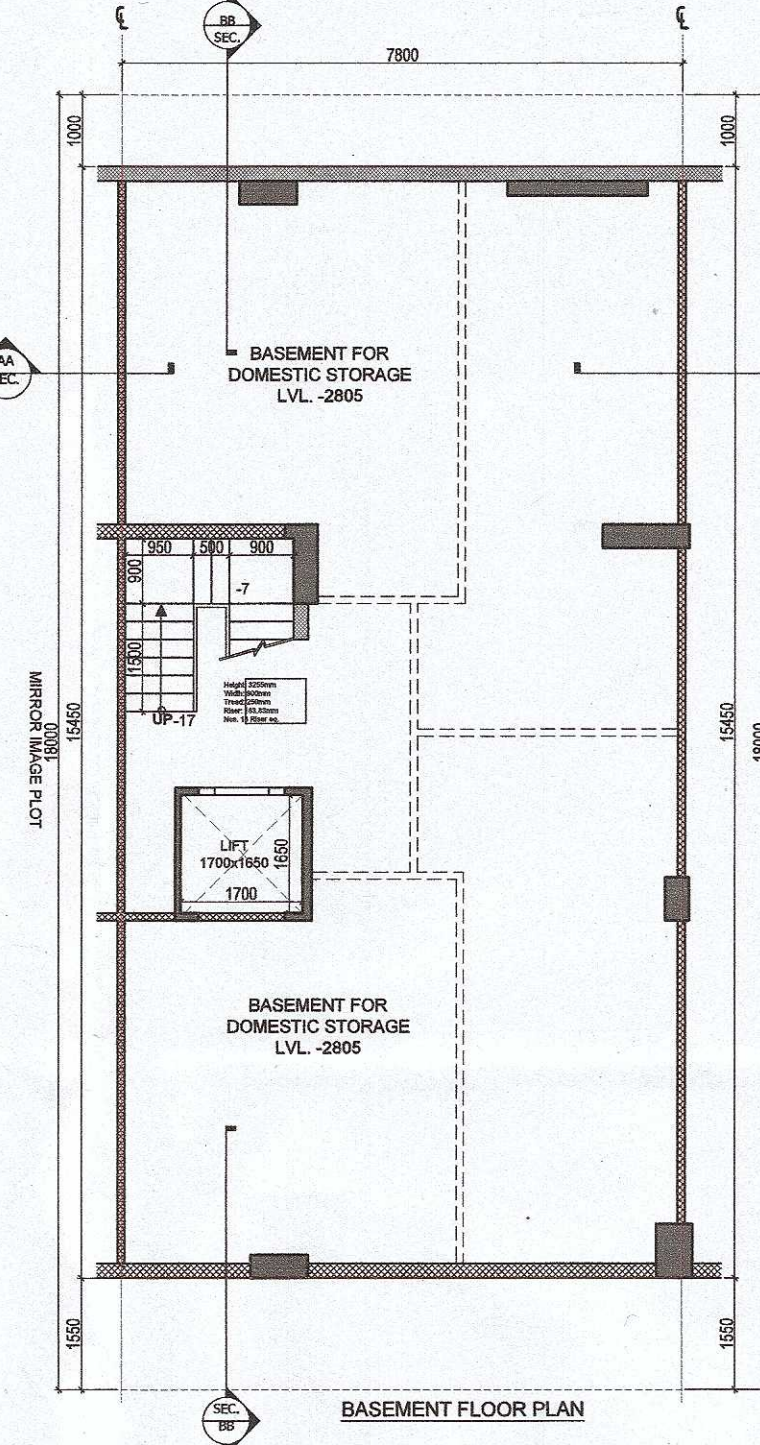


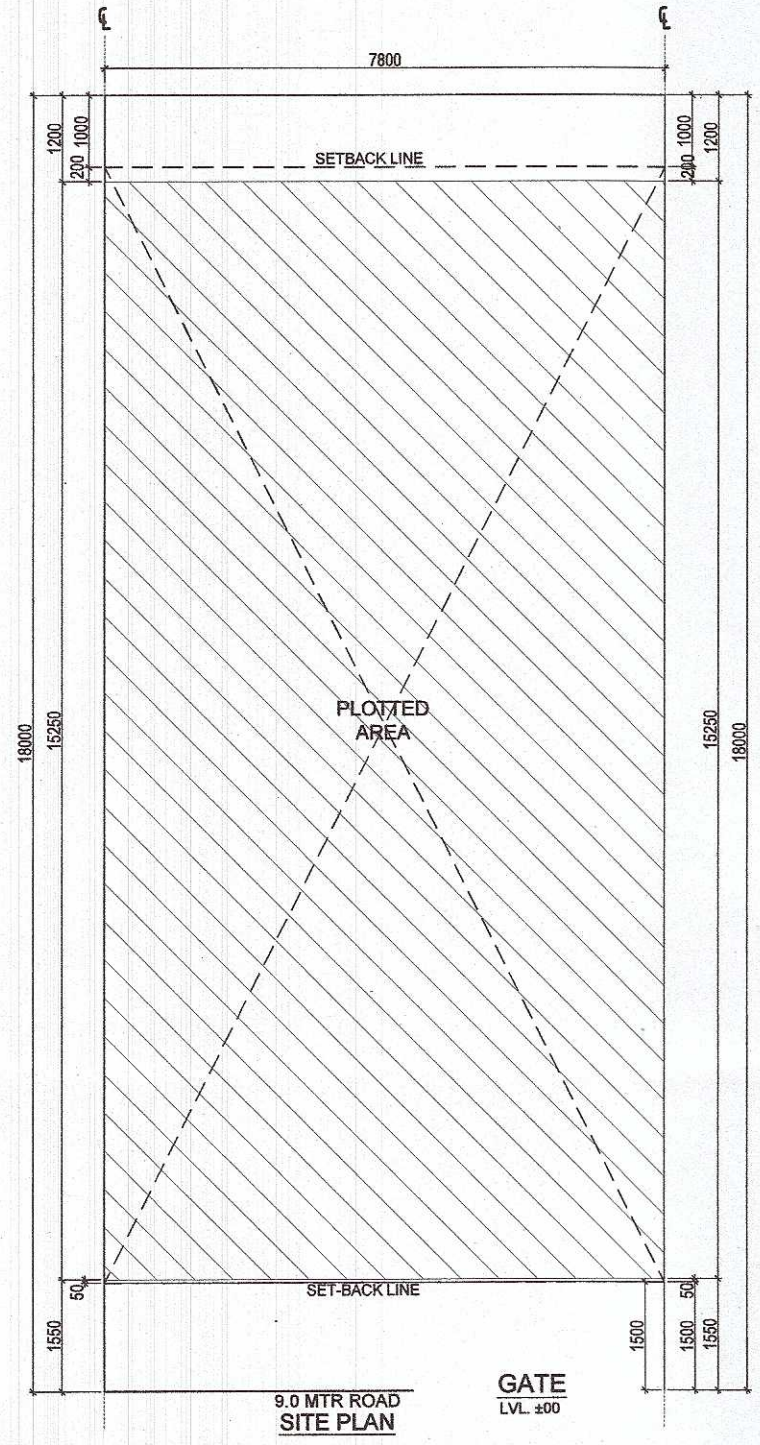

SYMBOL	DESCRIPTION
1	110 ØD UPVC SOIL PIPE
2	110 ØD UPVC WASTE PIPE
3	75 ØD UPVC WASTE PIPE FOR BALCONY
4	75 ØD UPVC WASTE PIPE FOR TERRACE
5	110 ØD UPVC SOIL PIPE
6	110 ØD UPVC WASTE PIPE
7	110 ØD UPVC WASTE PIPE FOR FLOOR DRAIN OUTLET
8	110 ØD UPVC WASTE PIPE FOR KITCHEN SINK
9	110 ØD UPVC WASTE PIPE FOR WASH BASIN SINK
10	110 ØD UPVC WASTE PIPE FOR TOILET
11	110 ØD UPVC WASTE PIPE FOR FLOOR DRAIN
12	110 ØD UPVC WASTE PIPE FOR FLOOR DRAIN
D0	1050	2400	±0.00	2400
D1	1000	2400	±0.00	2400
D2	900	2400	±0.00	2400
D3	750	2400	±0.00	2400
DW1	1065	2400	±0.00	2400
DW2	1215	2400	±0.00	2400
SD1	2000	2400	±0.00	2400
W1	750	1350	1050	2400
W2	600	1200	1200	2400
W2a	450	1200	1200	2400
W3	1275	2100	300	2400
W4	750	2100	300	2400
W5	1125	2100	300	2400

DOOR WINDOW SCHEDULE
75,100,150,200 MM THK RCC WALL
FROZEN PLOTS
PLOTS FOR APPROVAL
RESIDENTIAL PLOTS

AREA CALCULATION			
PLOT AREA (7.20MX18.0M)	=	140.400	SCMT.
PERM. GROUND COVERAGE (75% OF PLOT AREA)	=	105.300	SCMT.
PROPOSED GROUND COVERAGE	=	103.398	SCMT.
PERMISSIBLE F.A.R. @ 25% OF PLOT AREA	=	370.656	SCMT.
PROPOSED F.A.R.	=	370.488	SCMT.

PROPOSED AREA OF STILTGROUNDFLOOR (GROUND COVERAGE)			
S.No.	LENGTH (IN M.)	WIDTH (IN M.)	AREA (SQ.M.)
1	7.500	15.250	114.375
TOTAL (A)			114.375
2	2.980	0.800	2.384
3	1.940	0.800	1.552
4	0.760	0.300	0.228
TOTAL (B)			4.264
GROUND COVERAGE ON STILTGROUNDFLOOR (A+B)			118.639
FAR AREA ON FIRST FLOOR (LIFT SHAFT)			2.805
TOTAL FAR ON FIRST FLOOR (LIFT SHAFT)			121.444

PROPOSED AREA OF FIRST FLOOR TO FOURTH FLOOR			
S.No.	LENGTH (IN M.)	WIDTH (IN M.)	AREA (SQ.M.)
1	7.500	15.250	114.375
TOTAL (A)			114.375
2	2.980	0.800	2.384
3	1.940	0.800	1.552
4	0.760	0.300	0.228
TOTAL (B)			4.264
FAR AREA OF TYPICAL FLOOR (A+B)			118.639
FAR ON FIRST TO FOURTH FLOOR (TYPICAL FLOOR X 4NO)			474.556
FAR AREA ON FIRST FLOOR (LIFT SHAFT)			2.805
TOTAL FAR ON FIRST TO FOURTH FLOOR (LIFT SHAFT)			477.361

PROPOSED AREA OF BASEMENT FLOOR			
S.No.	LENGTH (IN M.)	WIDTH (IN M.)	AREA (SQ.M.)
1	7.500	15.250	114.375
TOTAL (A)			114.375
2	2.980	0.800	2.384
3	1.940	0.800	1.552
4	0.760	0.300	0.228
TOTAL (B)			4.264
FAR AREA OF TYPICAL FLOOR (A+B)			118.639
FAR ON FIRST TO FOURTH FLOOR (TYPICAL FLOOR X 4NO)			474.556
FAR AREA ON FIRST FLOOR (LIFT SHAFT)			2.805
TOTAL FAR ON FIRST TO FOURTH FLOOR (LIFT SHAFT)			477.361

NOTE:- PLOT No.-D-71, D-72, D-73, D-74 REMOVED

PROJECT NAME & ADDRESS
REVISED BUILDING PLAN ON PLOT NO.- B-7, B-8, B-12, B-14, B-28, B-30, B-32, B-34, B-36, B-38, B-40, B-42, B-44, B-46, B-48, B-50, B-52, B-54, B-56, B-58, B-60, B-62, B-64, B-66, B-68, B-70, B-72, B-74, B-101, B-103, B-105, B-108, B-110, (33 FROZEN PLOTS) B-1, B-3, B-5, B-16, B-18, B-20, B-22, B-24, B-26, B-76, B-78, B-81, B-83, B-85, B-87, B-89, B-91, B-93, B-95, B-97, B-99, B-112, B-114 (23 PLOTS)

FOR RESIDENTIAL PLOTTED COLONY UNDER DEEN DAYAL JAN AWAS YOJNA SCHEME -2016 IN SECTOR-61, GURUGRAM (HR.), LAND MEASURING 23.29999 ACRES. BEING DEVELOPED BY SUPOSHAA REALCON PRIVATE LIMITED.

DRAWING TITLE
TYPE: B- FLOOR PLANS WITH AREA CALCULATION, ELEVATIONS & SECTIONS (RIGHT SIDE)

ARCHITECT SIGNATURE
RAJIV GANDHI
LIC. No.-CA/91/13652

OWNER'S NAME
M/s. SUPOSHAA REALCON PRIVATE LIMITED.

AUTHORIZED SIGNATORY
Sandeep Kumar

DATE:
SHEET-01 OF 01
SCALE 1:100