
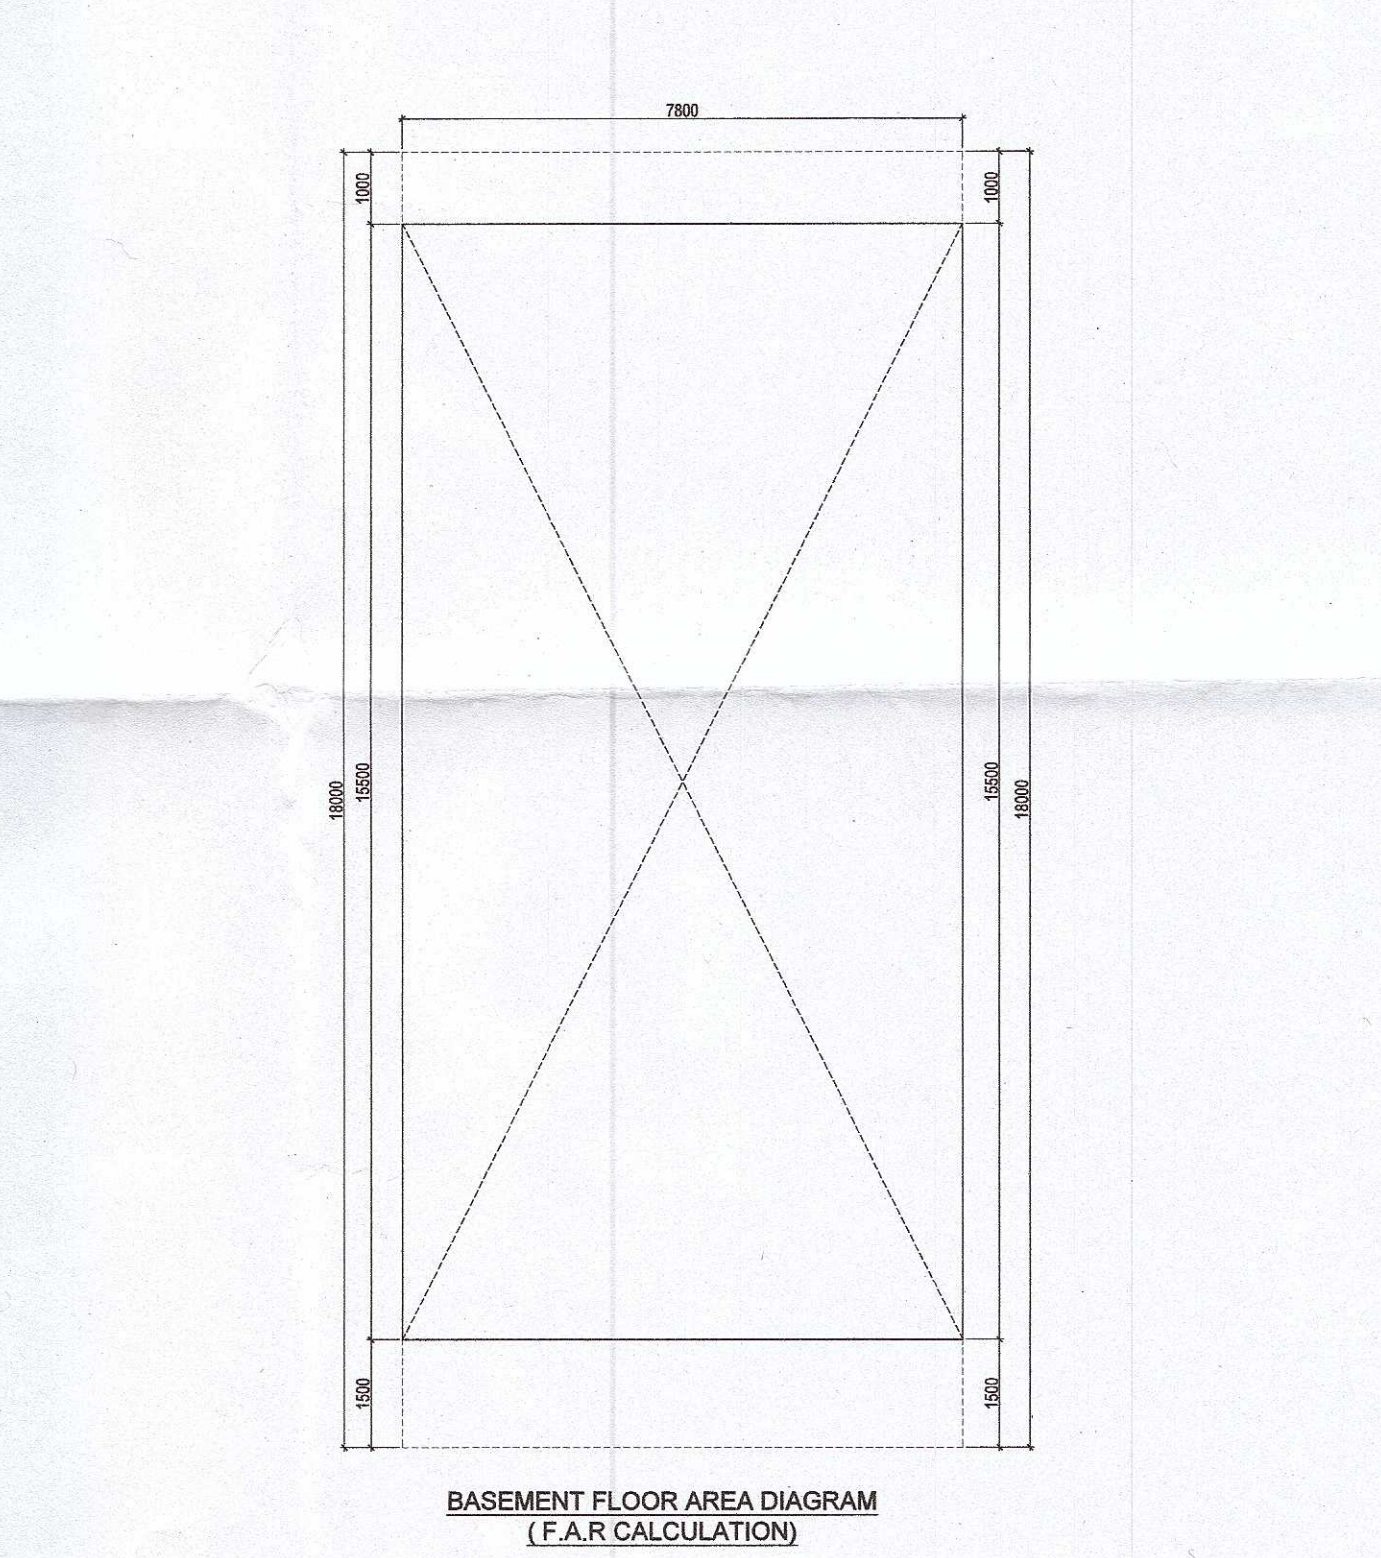
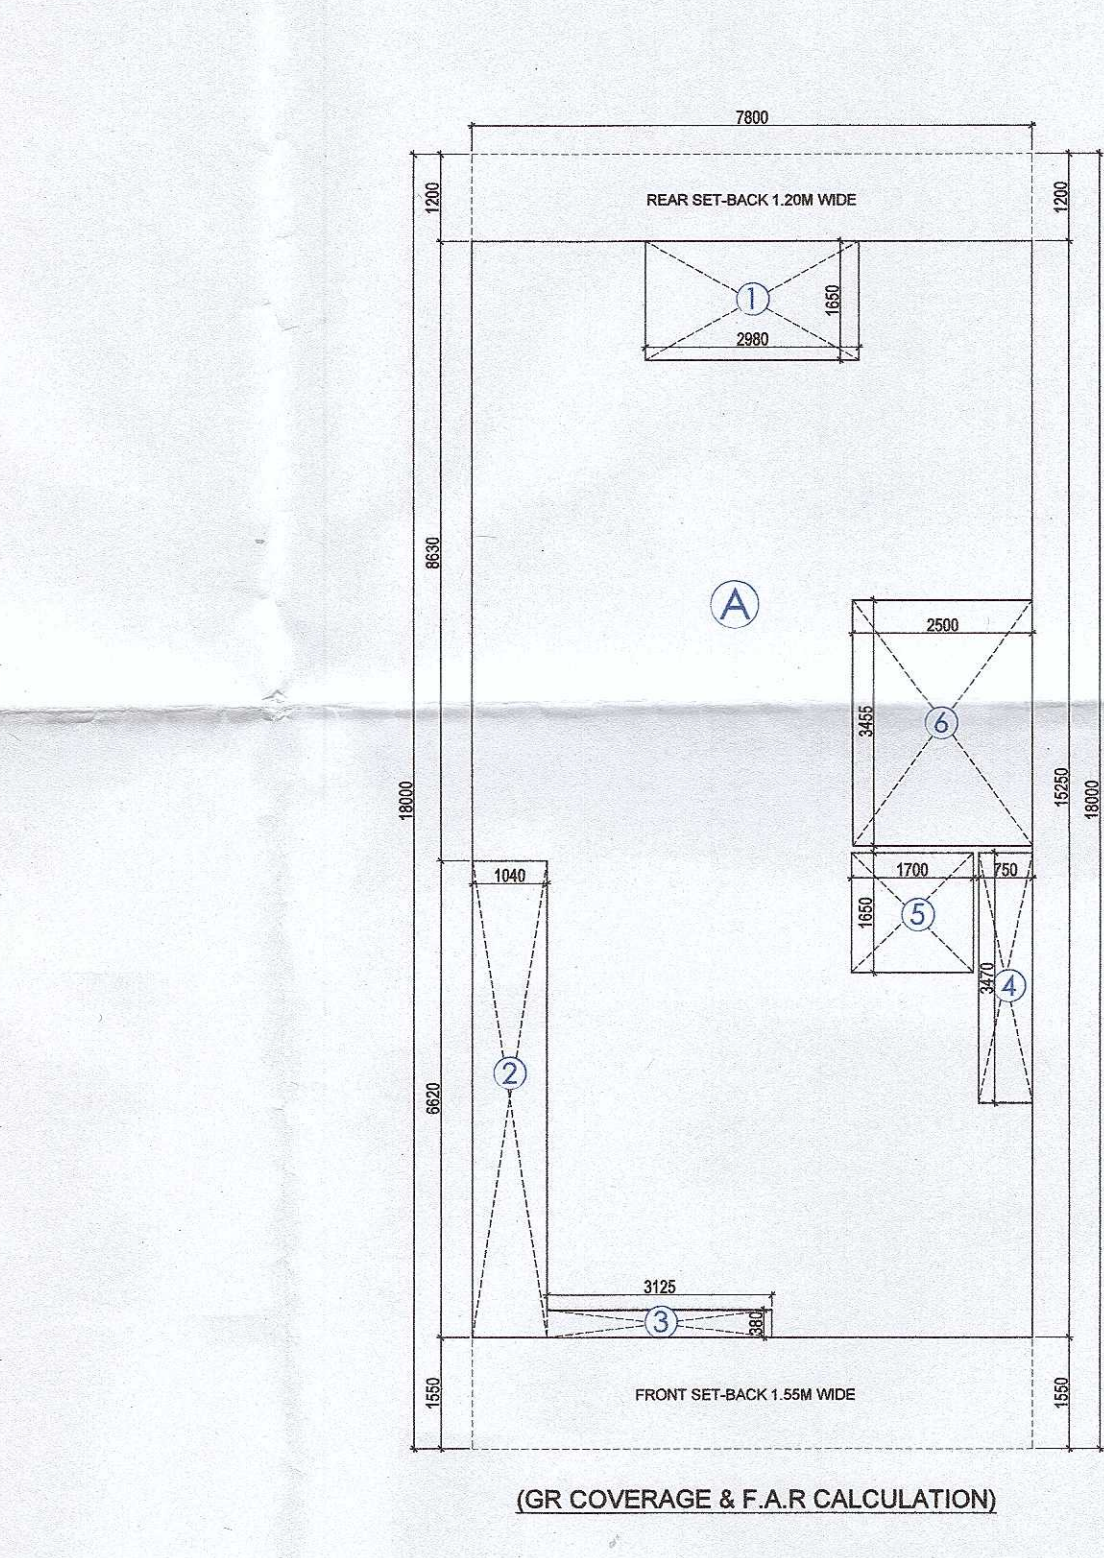
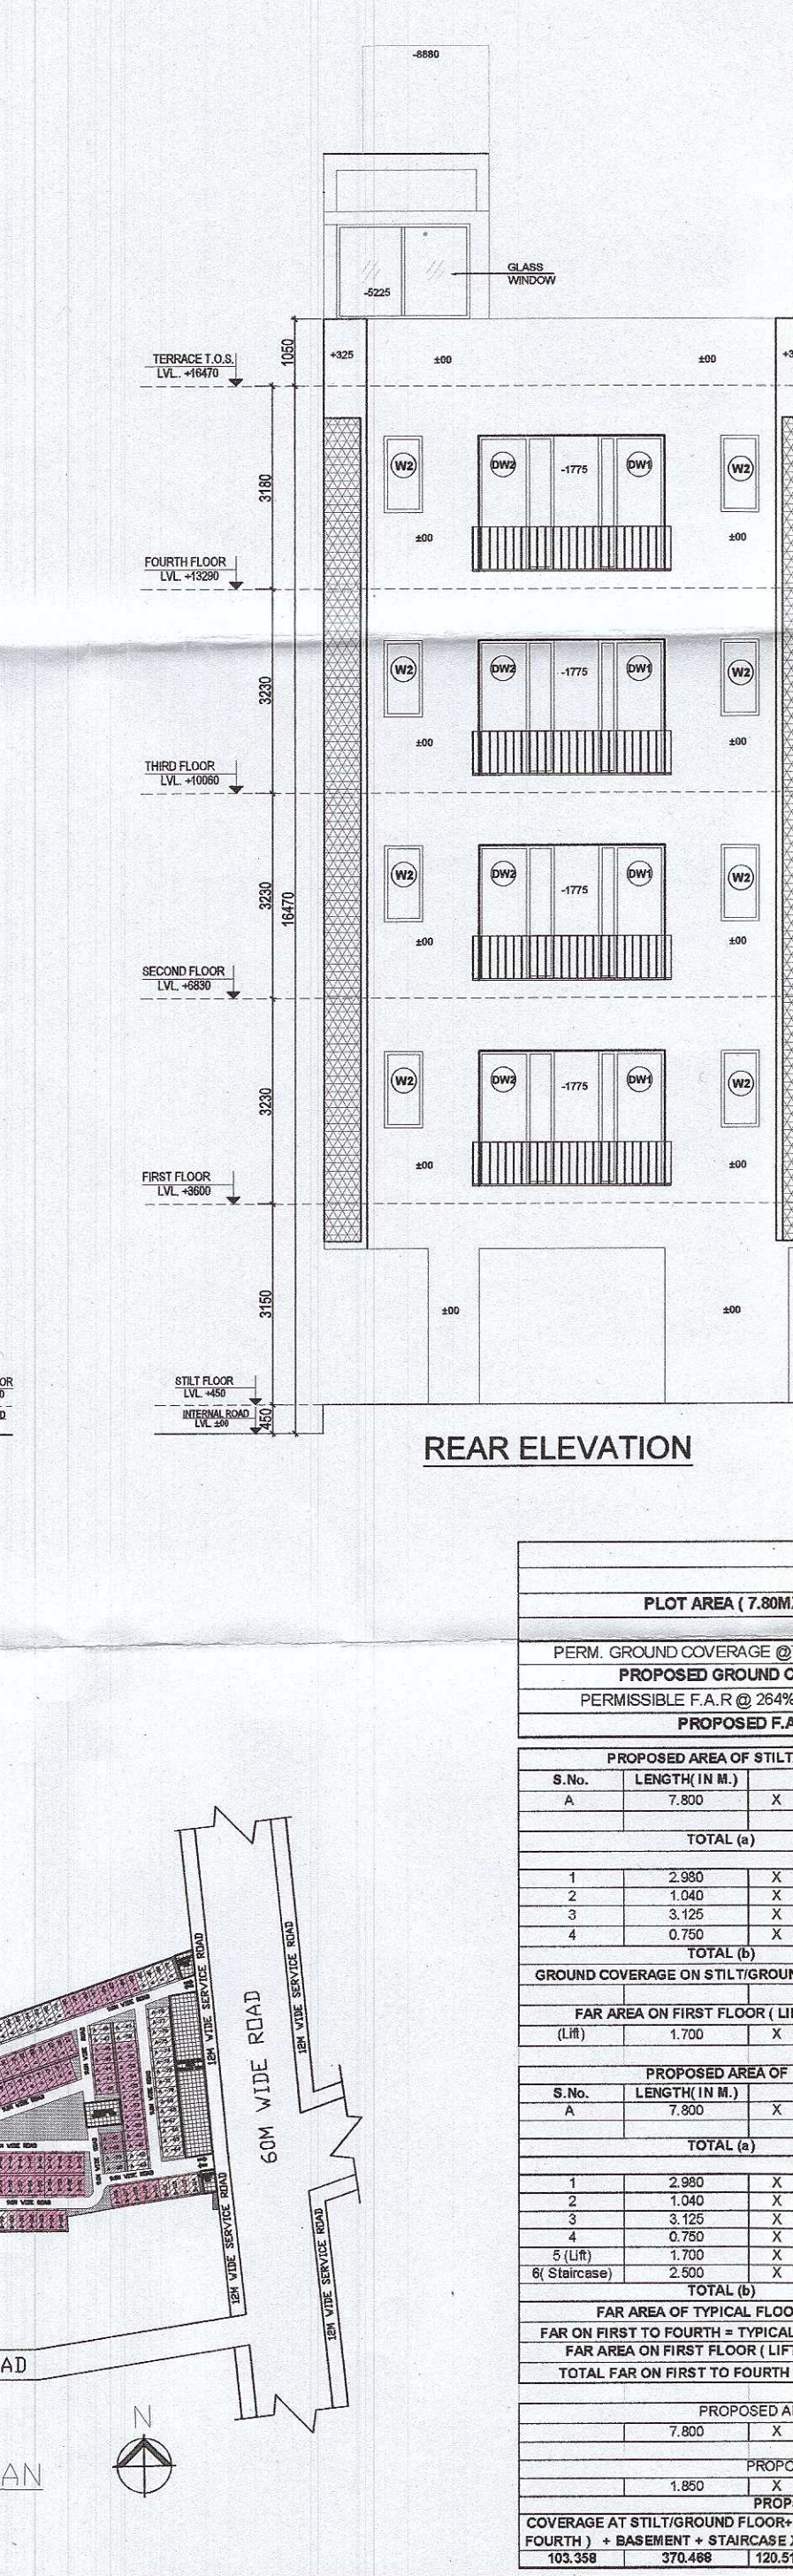
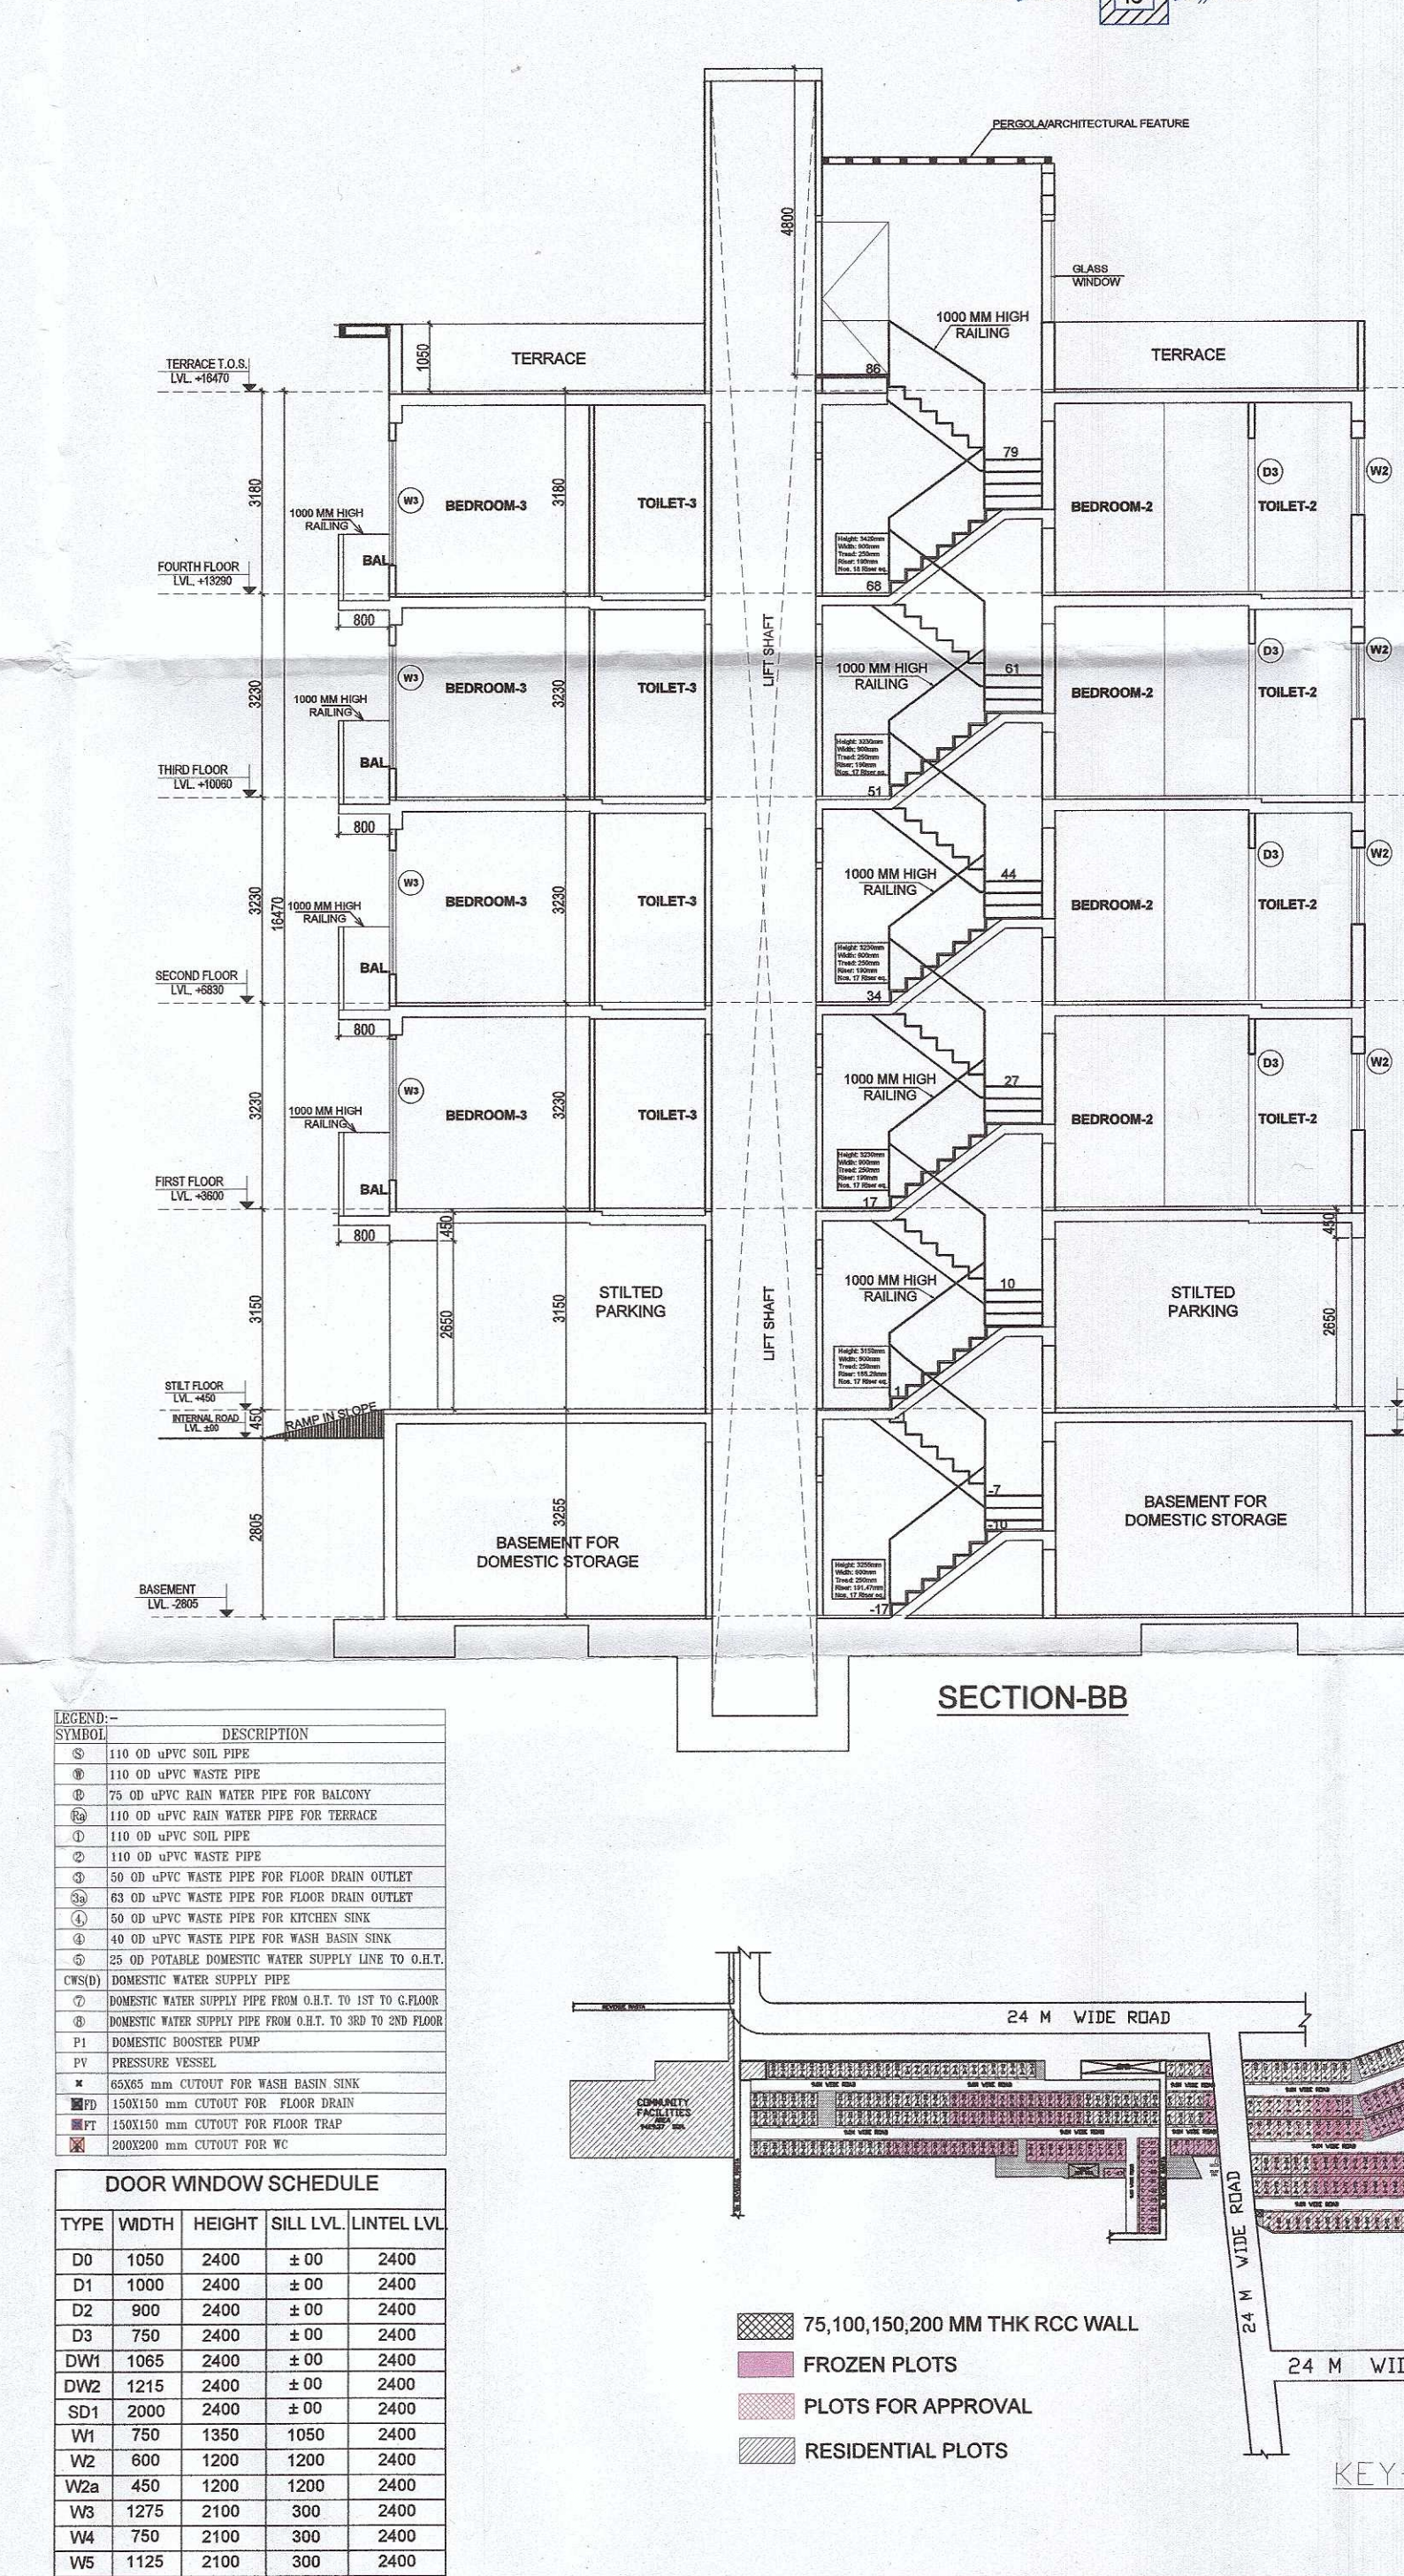
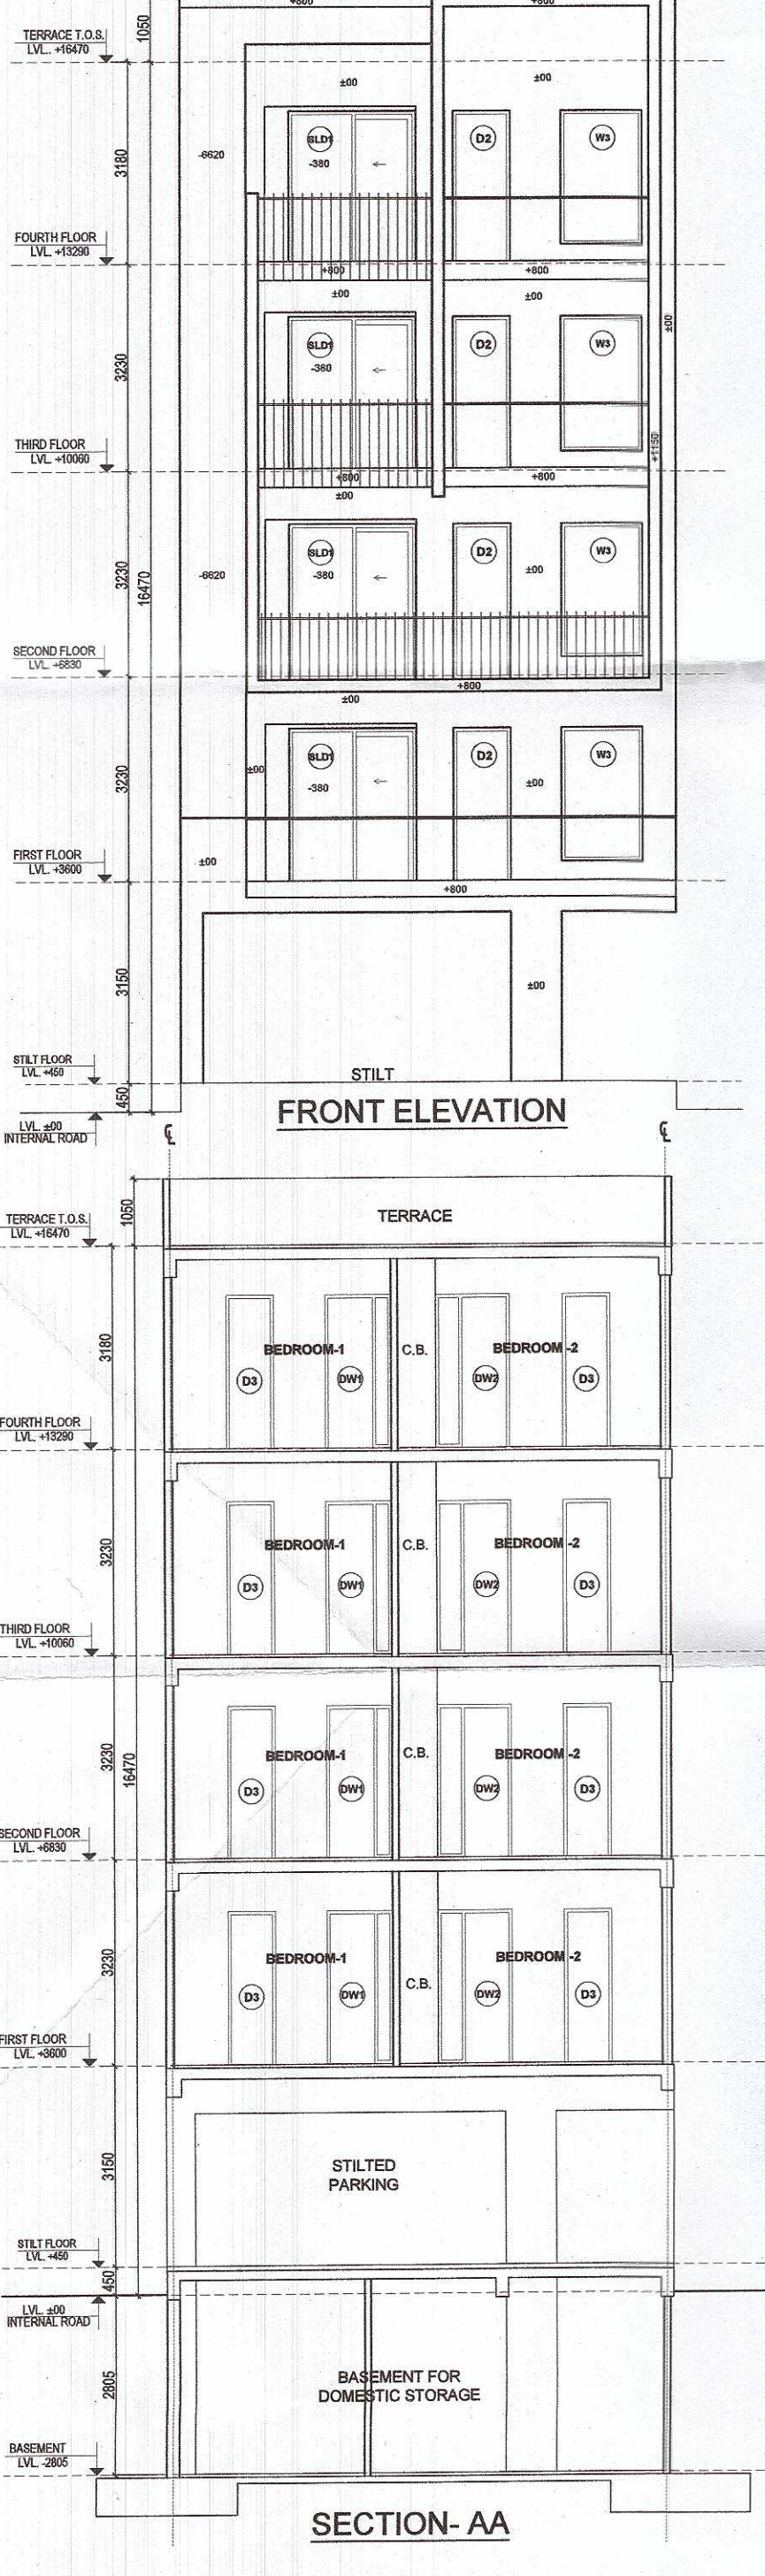
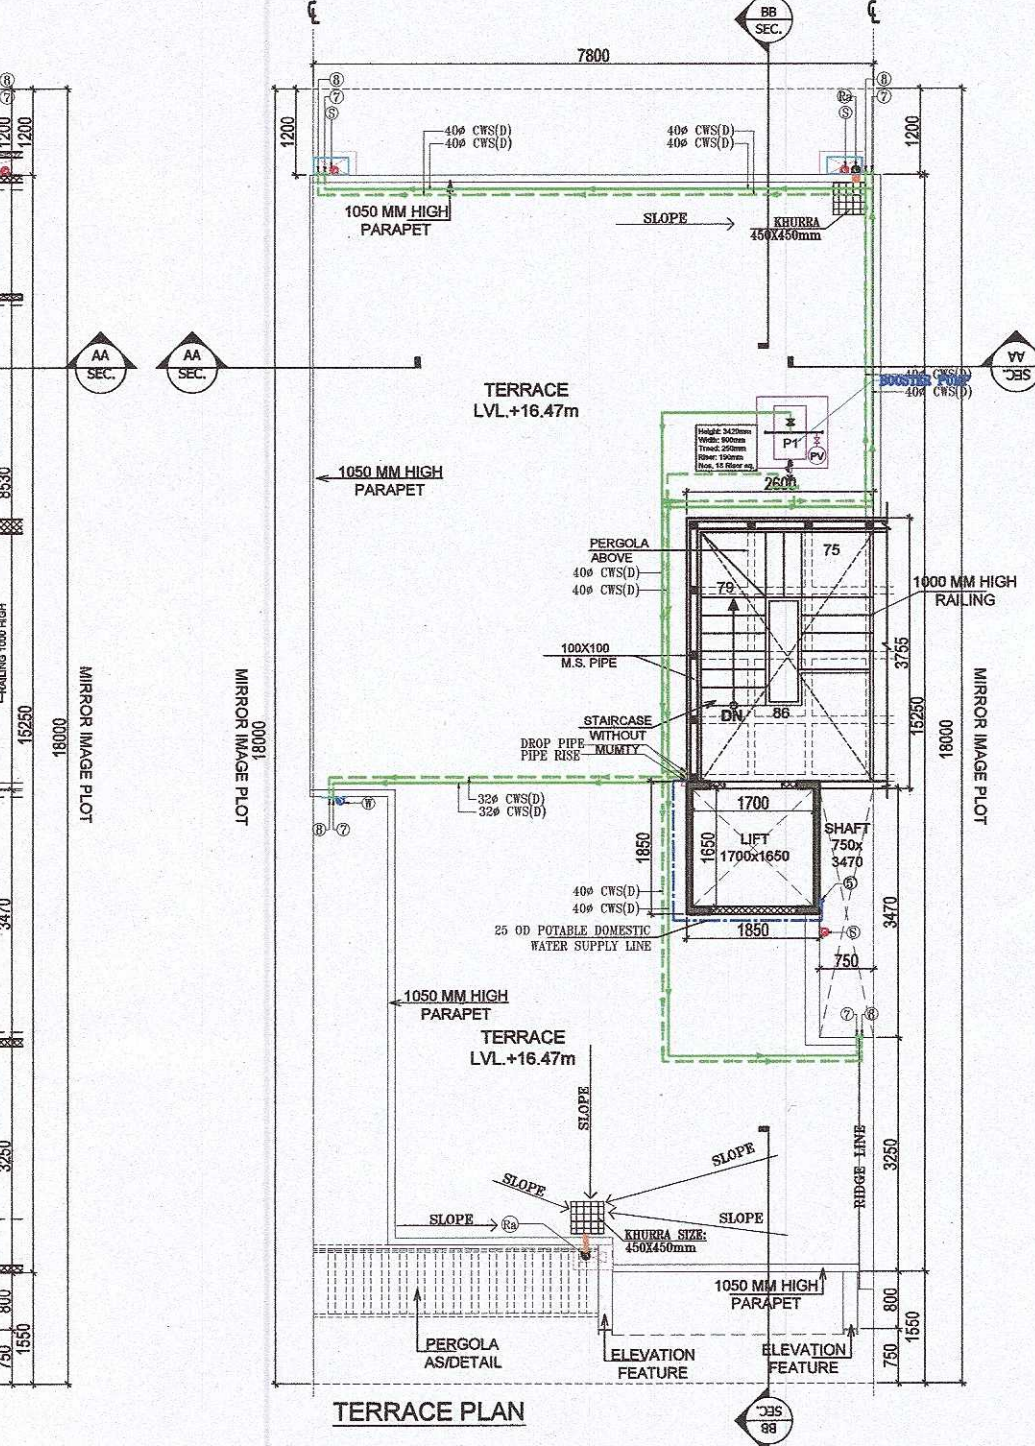
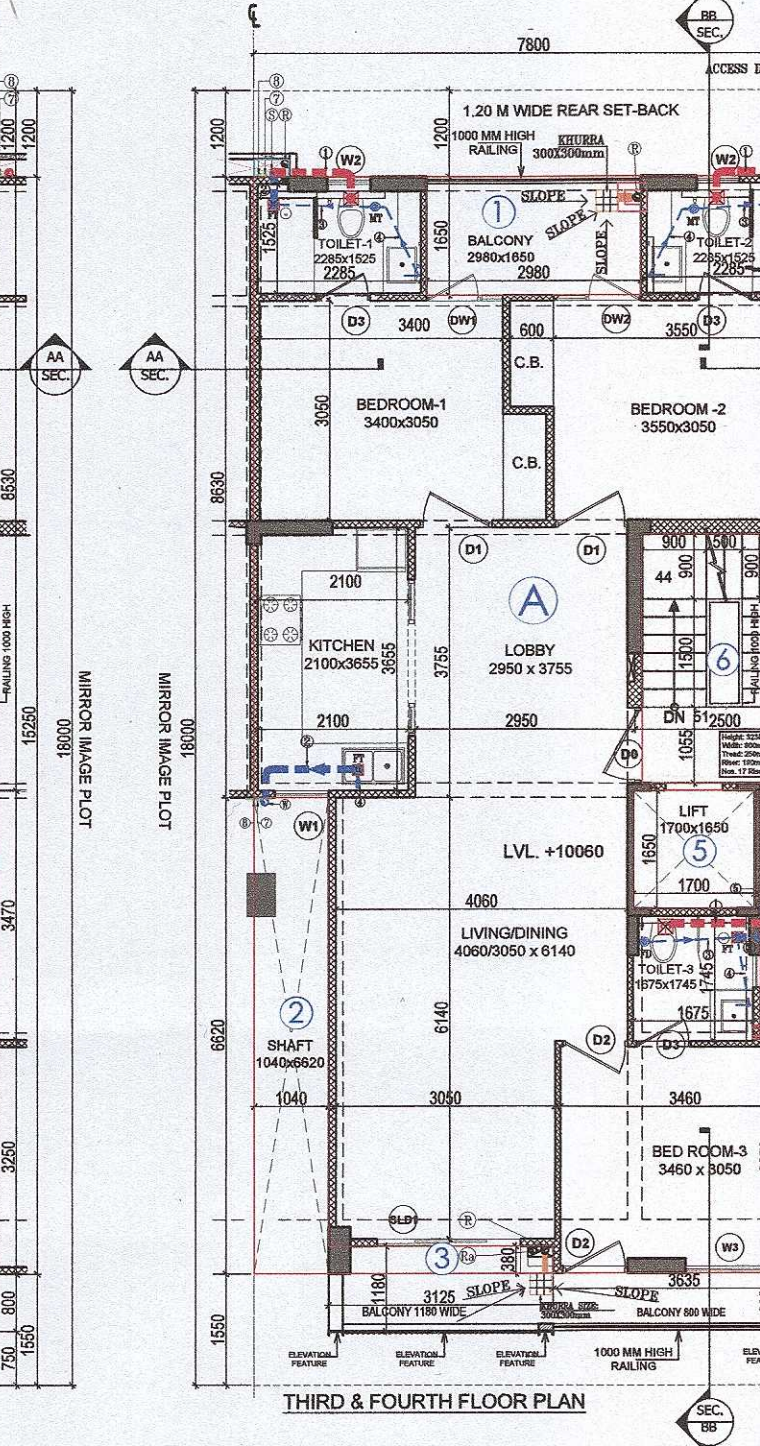
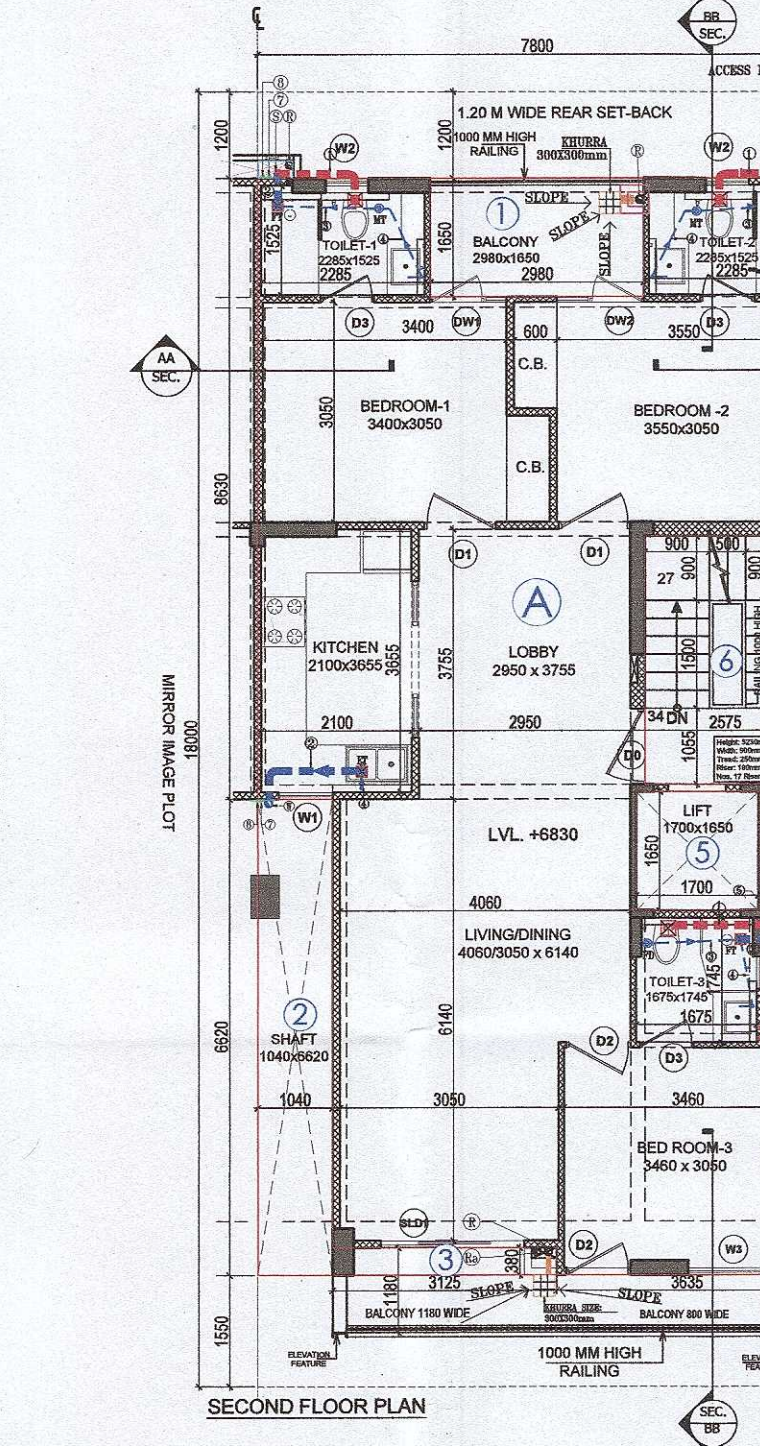
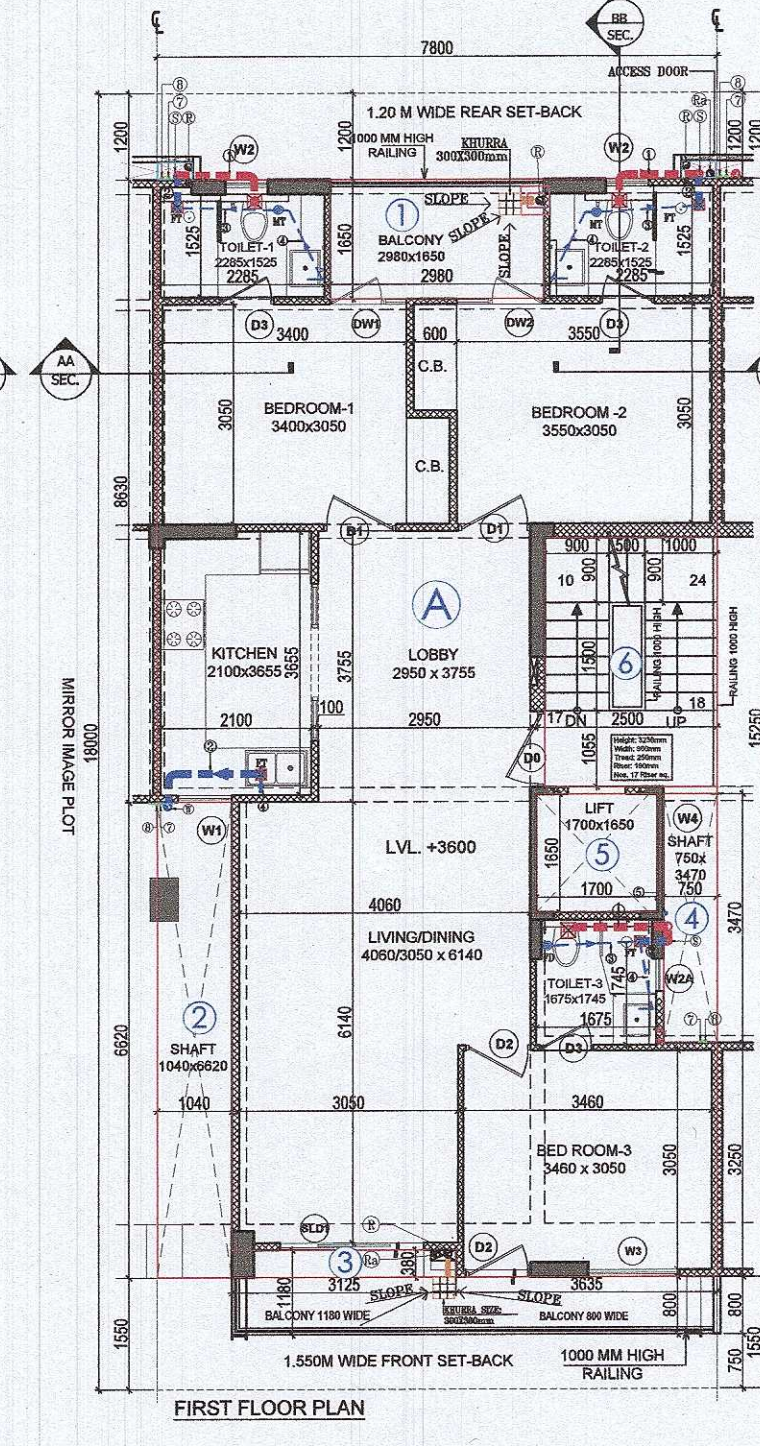
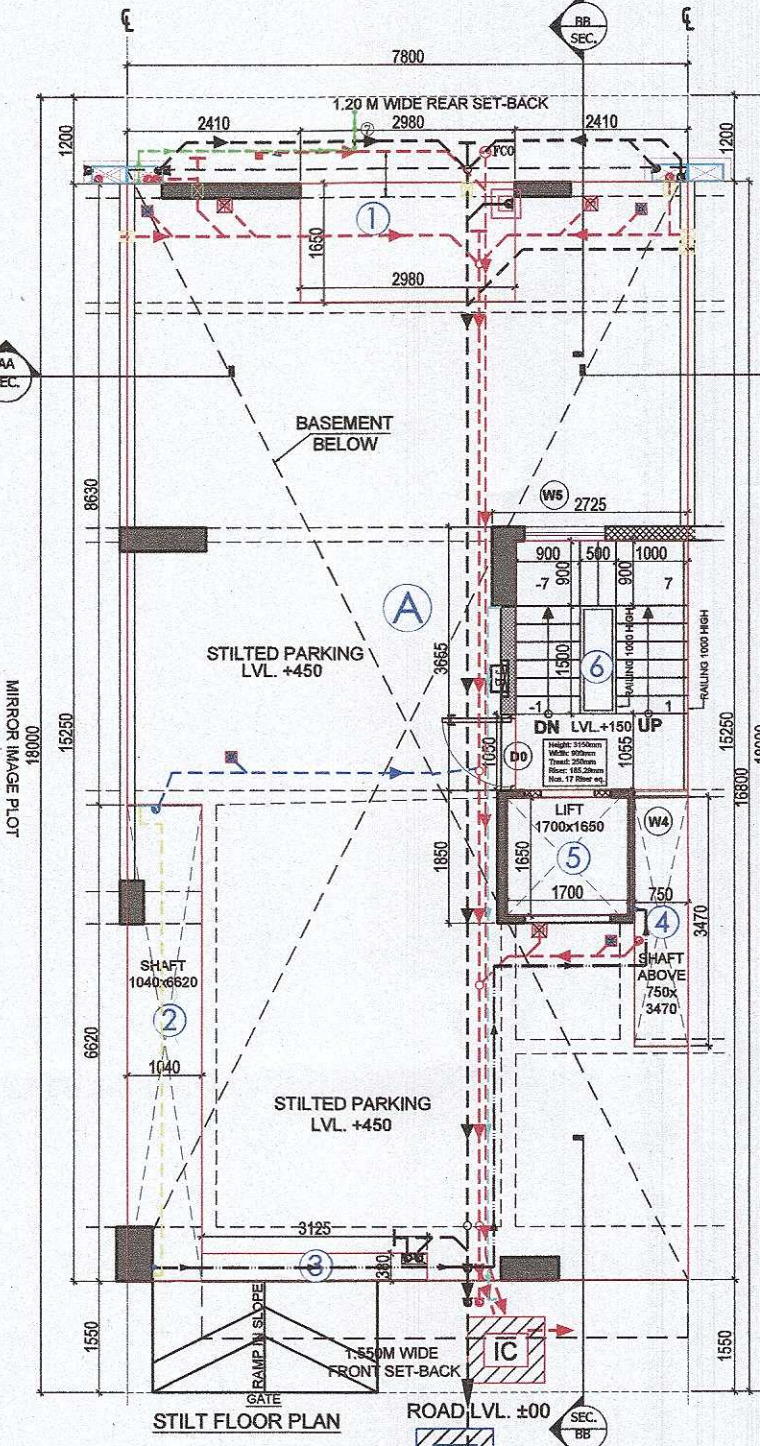
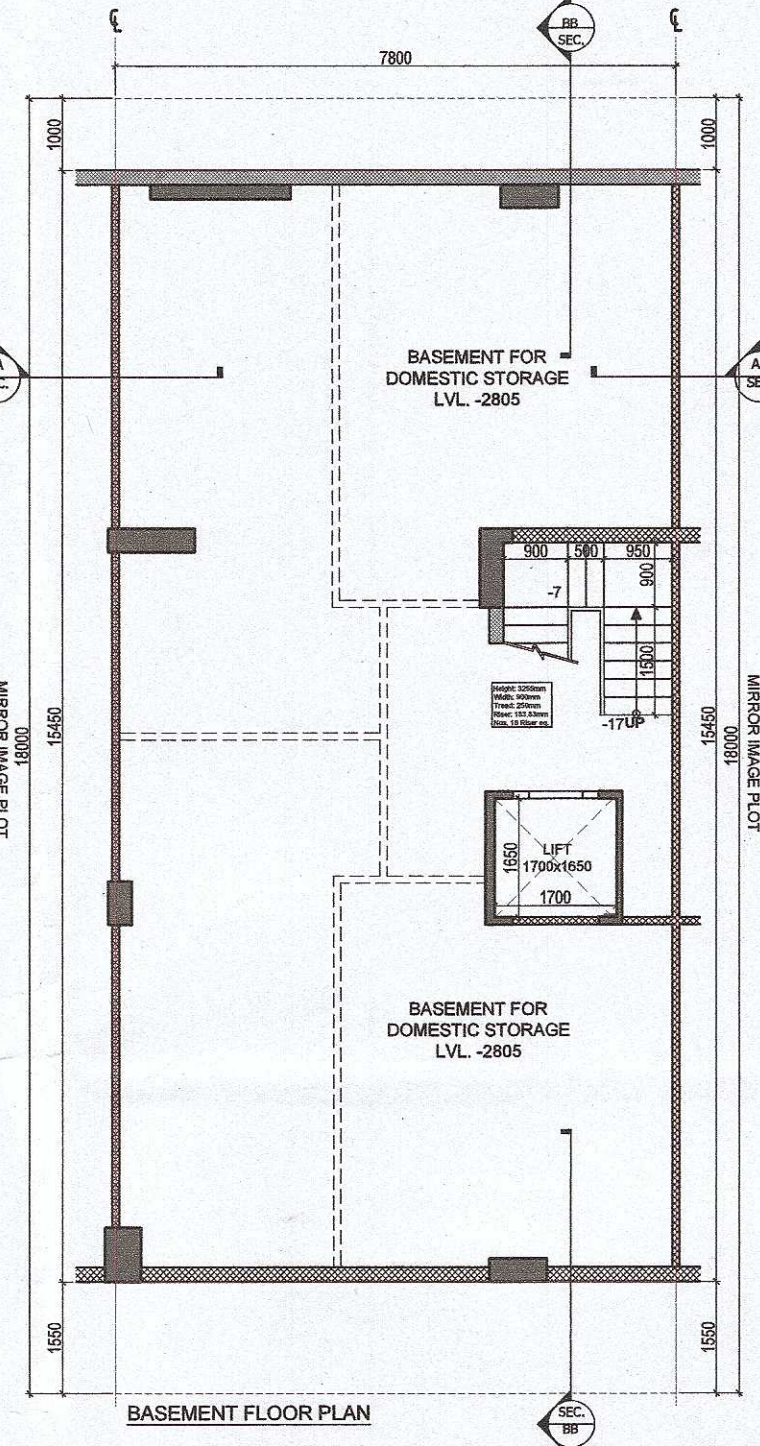


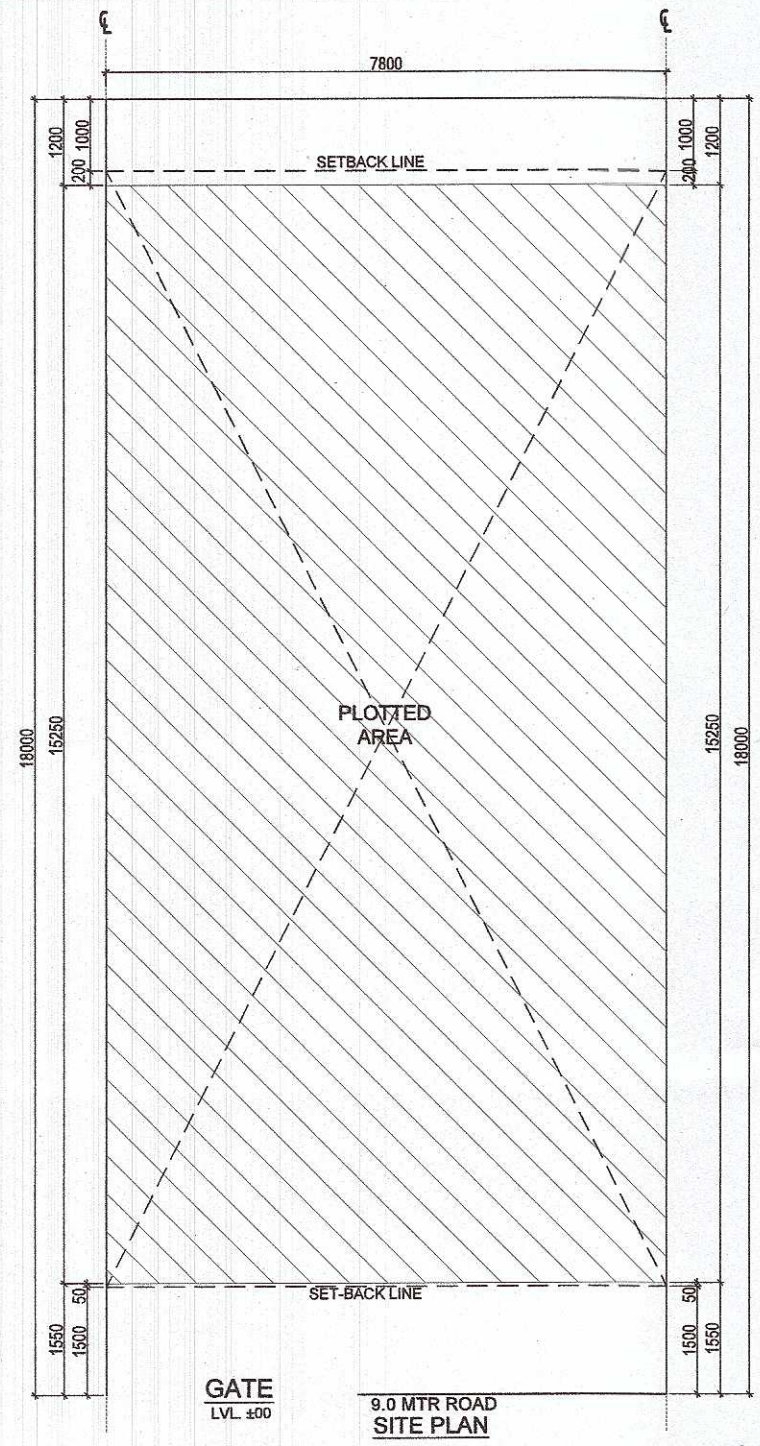

AREA CALCULATION				
PLOT AREA (7.800X18.00)	=	AREA	UNIT	IN%
140.400	=	140.400	SQMT.	
PERM. GROUND COVERAGE @75% OF PLOT AREA	=	105.300	SQMT.	75.00
PROPOSED GROUND COVERAGE	=	103.358	SQMT.	73.62
PERMISSIBLE F.A.R. @ 24% OF PLOT AREA	=	370.656	SQMT.	264.00
PROPOSED F.A.R.	=	370.488	SQMT.	263.87

PROPOSED AREA OF STILTGROUNDFLOOR (GROUND COVERAGE)				
S. No.	LENGTH (M.)	X	WIDTH (M.)	=
1	7.800	X	15.250	= 118.950
TOTAL (a)				118.950
				SQMT.
1	2.980	X	1.650	= 4.917
2	1.040	X	6.620	= 6.885
3	3.125	X	0.380	= 1.188
4	0.190	X	3.470	= 0.660
TOTAL (b)				13.650
				SQMT.
GROUND COVERAGE ON STILTGROUNDFLOOR (a+b)				132.600
FAR AREA ON FIRST FLOOR (LIFT SHAFT)				2.880
(LIFT)				SQMT.

PROPOSED AREA OF FIRST FLOOR TO FOURTH FLOOR				
S. No.	LENGTH (M.)	X	WIDTH (M.)	=
1	7.800	X	15.250	= 118.950
TOTAL (a)				118.950
				SQMT.
1	2.980	X	1.650	= 4.917
2	1.040	X	6.620	= 6.885
3	3.125	X	0.380	= 1.188
4	0.190	X	3.470	= 0.660
TOTAL (b)				13.650
				SQMT.
FAR AREA OF TYPICAL FLOOR (a+b)				132.600
FAR ON FIRST TO FOURTH TYPICAL FLOOR X 4 FLOORS				530.400
FAR AREA ON FIRST FLOOR (LIFT SHAFT) 1/2				1.440
TOTAL FAR ON FIRST TO FOURTH FLOOR (a+b)				531.840

PROPOSED AREA OF BASEMENT FLOOR				
S. No.	LENGTH (M.)	X	WIDTH (M.)	=
1	7.800	X	15.250	= 118.950
TOTAL (a)				118.950
				SQMT.
1	1.850	X	1.850	= 3.423
TOTAL (b)				3.423
				SQMT.
COVERAGE AT STILTGROUNDFLOOR (FIRST TO FOURTH) + BASEMENT + STAIRCASES & LIFT TOP AREA				535.263
103.358	370.488	123.511	24.56	5.243

NOTE:- PLOT No. D-71, D-72, D-73, D-74 REMOVED

PROJECT NAME & ADDRESS
 REVISED BUILDING PLAN ON PLOT NO.- B-8, B-11, B-13, B-15, B-27, B-29, B-31, B-33, B-35, B-37, B-39, B-41, B-43, B-45, B-47, B-49, B-51, B-53, B-55, B-57, B-59, B-61, B-63, B-65, B-67, B-69, B-71, B-73, B-102, B-104, B-107, B-109 (32 FROZEN PLOTS) B-2, B-4, B-6, B-17, B-19, B-21, B-23, B-25, B-75, B-77, B-78, B-80, B-82, B-84, B-86, B-88, B-90, B-92, B-94, B-96, B-98, B-100, B-111, B-113 (24 PLOTS) FOR RESIDENTIAL PLOTTED COLONY UNDER DEEN DAYAL JAN AWAS YOJNA SCHEME -2016 IN SECTOR-61, GURUGRAM (HR.), LAND MEASURING 23.29999 ACRES. BEING DEVELOPED BY SUPOSHAA REALCON PRIVATE LIMITED.

OWNER'S NAME
M/s. SUPOSHAA REALCON PRIVATE LIMITED.

AUTHORIZED SIGNATORY
Sunil Kumar

DRAWING TITLE
TYPE: B-FLOOR PLANS WITH AREA CALCULATION, ELEVATIONS & SECTIONS (LEFT SIDE)

ARCHITECT SIGNATURE
RAJIV GANDHI
 RAJIV GANDHI ARCHITECT
 LIC. No.-CA/91/13952

DATE:
 SHEET-01 OF 01
 SCALE 1:100

TYPE	WIDTH	HEIGHT	SILL LVL.	UNTEL LVL.
D0	1050	2400	± 0.00	2400
D1	1000	2400	± 0.00	2400
D2	900	2400	± 0.00	2400
D3	750	2400	± 0.00	2400
DW1	1065	2400	± 0.00	2400
DW2	1215	2400	± 0.00	2400
SD1	2200	2400	± 0.00	2400
V1	750	1350	1050	2400
V2	600	1200	1200	2400
V2a	450	1200	1200	2400
V3	1275	2100	300	2400
V4	750	2100	300	2400
V5	1125	2100	300	2400

