


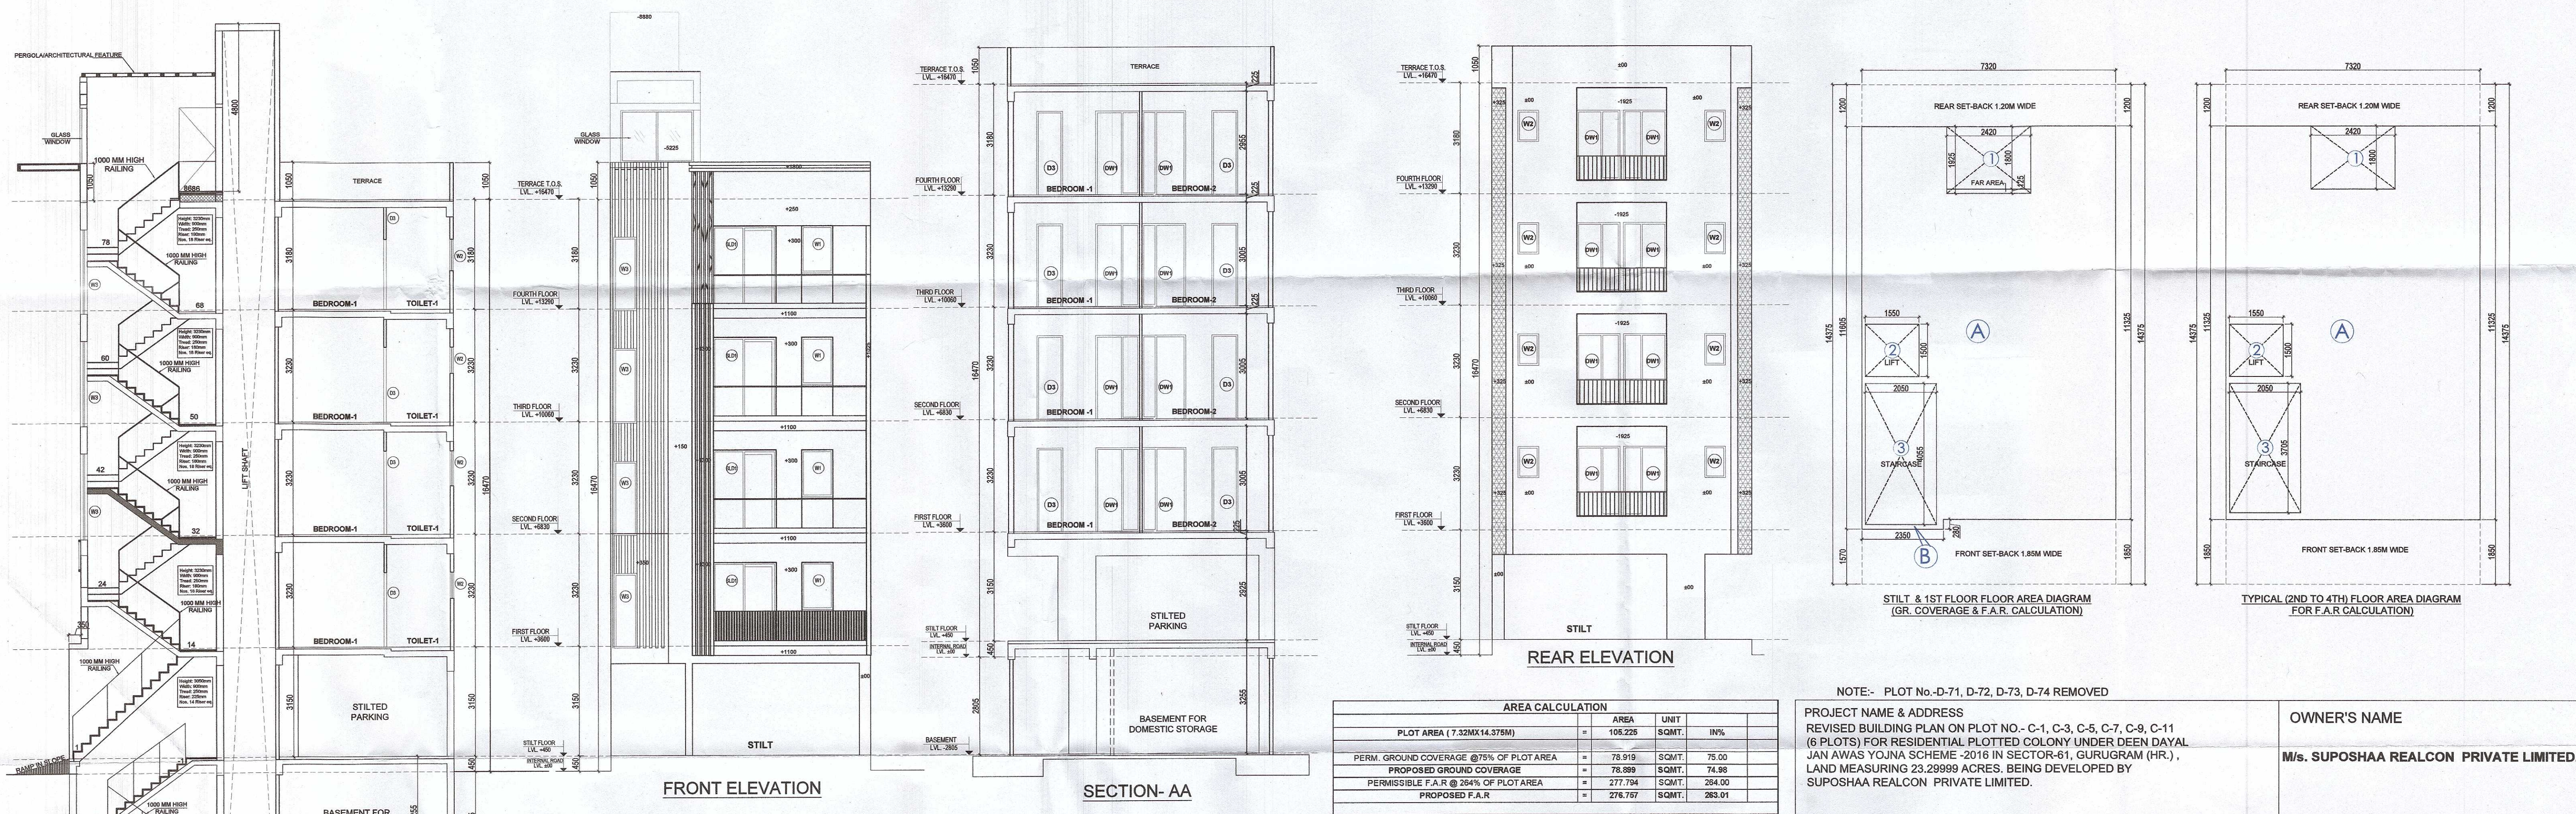

PROPOSED AREA OF STILT FLOOR (NET GROUND)				
S.N.	LENGTH (M)	WIDTH (M)	AREA	UNIT
A	2.500	0.300	0.7500	SQ.M
B	2.500	0.300	0.7500	SQ.M
TOTAL AREA			1.5000	SQ.M
DEDUCTION				
C	2.425	0.300	0.7275	SQ.M
TOTAL AREA			0.7725	SQ.M
NET GROUND COVER ON STILT FLOOR = 0.7725 m ²			77.89%	EQW
PROPOSED AREA OF STILT FLOOR				
S.N.	LENGTH (M)	WIDTH (M)	AREA	UNIT
A	2.500	0.300	0.7500	SQ.M
B	2.500	0.300	0.7500	SQ.M
TOTAL AREA			1.5000	SQ.M
DEDUCTION				
C	2.425	0.300	0.7275	SQ.M
D	3.000	0.400	1.2000	SQ.M
TOTAL AREA			1.9275	SQ.M
TAX AREA OF STILT FLOOR = (64-1) =			74.88%	EQW
PROPOSED AREA OF STILT FLOOR TO FOURTH FLOOR				
S.N.	LENGTH (M)	WIDTH (M)	AREA	UNIT
A	2.500	0.300	0.7500	SQ.M
TOTAL AREA			0.7500	SQ.M
DEDUCTION				
C	2.425	0.300	0.7275	SQ.M
D	3.000	0.400	1.2000	SQ.M
TOTAL AREA			1.9275	SQ.M
TAX AREA OF STILT FLOOR TO FOURTH FLOOR = (64-1) =			88.02%	EQW
TOTAL TAX AREA OF STILT FLOOR TO FOURTH FLOOR = (1.9275 x 3.3333) =			276.70%	SQW
AREA OF BASEMENT FLOOR				
A	2.333	0.300	0.6999	SQ.M
PROPOSED TOTAL COVERED AREA				
COVERAGE AT STILT FLOOR-1 AREA (FIRST TO FOURTH) = COVERED + STAIRCASE x 4 nos.				
A	2.333	0.300	0.6999	SQ.M
B	2.333	0.300	0.6999	SQ.M
C	2.333	0.300	0.6999	SQ.M
D	2.333	0.300	0.6999	SQ.M
E	2.333	0.300	0.6999	SQ.M
F	2.333	0.300	0.6999	SQ.M
G	2.333	0.300	0.6999	SQ.M
H	2.333	0.300	0.6999	SQ.M
I	2.333	0.300	0.6999	SQ.M
J	2.333	0.300	0.6999	SQ.M
K	2.333	0.300	0.6999	SQ.M
L	2.333	0.300	0.6999	SQ.M
M	1.850	0.300	0.5550	SQ.M
N	1.850	0.300	0.5550	SQ.M
O	1.850	0.300	0.5550	SQ.M
БК	1.850	0.300	0.5550	SQ.M
BL	1.850	0.300	0.5550	SQ.M
BM	1.850	0.300	0.5550	SQ.M
BN	1.850	0.300	0.5550	SQ.M
FO	1.850	0.300	0.5550	SQ.M
FR	1.850	0.300	0.5550	SQ.M
FS	1.850	0.300	0.5550	SQ.M
FT	1.850	0.300	0.5550	SQ.M
FU	1.850	0.300	0.5550	SQ.M
FV	1.850	0.300	0.5550	SQ.M
FW	1.850	0.300	0.5550	SQ.M
FX	1.850	0.300	0.5550	SQ.M
FY	1.850	0.300	0.5550	SQ.M
FZ	1.850	0.300	0.5550	SQ.M
GA	1.850	0.300	0.5550	SQ.M
GB	1.850	0.300	0.5550	SQ.M
GC	1.850	0.300	0.5550	SQ.M
GD	1.850	0.300	0.5550	SQ.M
GE	1.850	0.300	0.5550	SQ.M
GF	1.850	0.300	0.5550	SQ.M
GG	1.850	0.300	0.5550	SQ.M
GH	1.850	0.300	0.5550	SQ.M
GI	1.850	0.300	0.5550	SQ.M
GJ	1.850	0.300	0.5550	SQ.M
GK	1.850	0.300	0.5550	SQ.M
GL	1.850	0.300	0.5550	SQ.M
GM	1.850	0.300	0.5550	SQ.M
GN	1.850	0.300	0.5550	SQ.M
GO	1.850	0.300	0.5550	SQ.M
GP	1.850	0.300	0.5550	SQ.M
GO	1.850	0.300	0.5550	SQ.M
GR	1.850	0.300	0.5550	SQ.M
GS	1.850	0.300	0.5550	SQ.M
GT	1.850	0.300	0.5550	SQ.M
GU	1.850	0.300	0.5550	SQ.M
GV	1.850	0.300	0.5550	SQ.M
ELEVATIONS & SECTIONS (RIGHT SIDE)

OWNER'S NAME	
M/s. SUPOSHAA REALCON PRIVATE LIMITED	

Sami'l Kerner

SCALE 1:100

SYMBOL		DESCRIPTION	DOOR WINDOW SCHEDULE			
			S.NO.	TYPE	SIZE	CELL LEVEL
①	110 Ø 40 PVC SOFT PIPE		1	D	55X2400	00
②	110 Ø 40 PVC WASTE PIPE		1	D	55X2400	00
③	75 Ø 40 PVC RAIN WATER PIPE FOR BALCONY		1	D	55X2400	00
④	110 Ø 40 PVC RAIN WATER PIPE FOR TERRACE		2	D	105X2400	00
⑤	110 Ø 40 PVC GSI PIPE		3	D1	100X2400	00
⑥	110 Ø 40 PVC WASTE PIPE		4	D2	90X2400	00
⑦	50 Ø 40 PVC WASTE PIPE FOR FLOOR DRAIN OUTLET		5	D3	75X2400	00
⑧	40 Ø 40 PVC WASTE PIPE FOR FLOOR DRAIN OUTLET		6	DW1	115X2400	00
⑨	40 Ø 40 PVC WASTE PIPE FOR KITCHEN SIN		7	W	54X57	1050
⑩	40 Ø 40 PVC WASTE PIPE FOR WASH BASIN SIN		8	W	50X150	1050
⑪	25 Ø POTABLE DOMESTIC WATER SUPPLY LINE U.B.T.		9	W2	50X1200	1200
⑫	DOMESTIC WATER SUPPLY LINE FROM O.B.T. TO 1ST FL FLOOR		10	W3	55X2400	650
⑬	DOMESTIC WATER SUPPLY FROM O.B.T. TO 2ND FL FLOOR					
⑭	DOMESTIC WATER SUPPLY FROM O.B.T. TO 3RD FL FLOOR					
⑮	DOMESTIC BOOSTER PUMP					
⑯	PRESSURE TANK					
⑰	63MM MIN CUTOFF FOR WASH BASIN SIN					
⑱	150X150 MIN CUTOFF FOR FLOOR DRAIN					
⑲	150X150 MIN CUTOFF FOR FLOOR PUMP					
⑳	200X200 MIN CUTOFF FOR WC					