
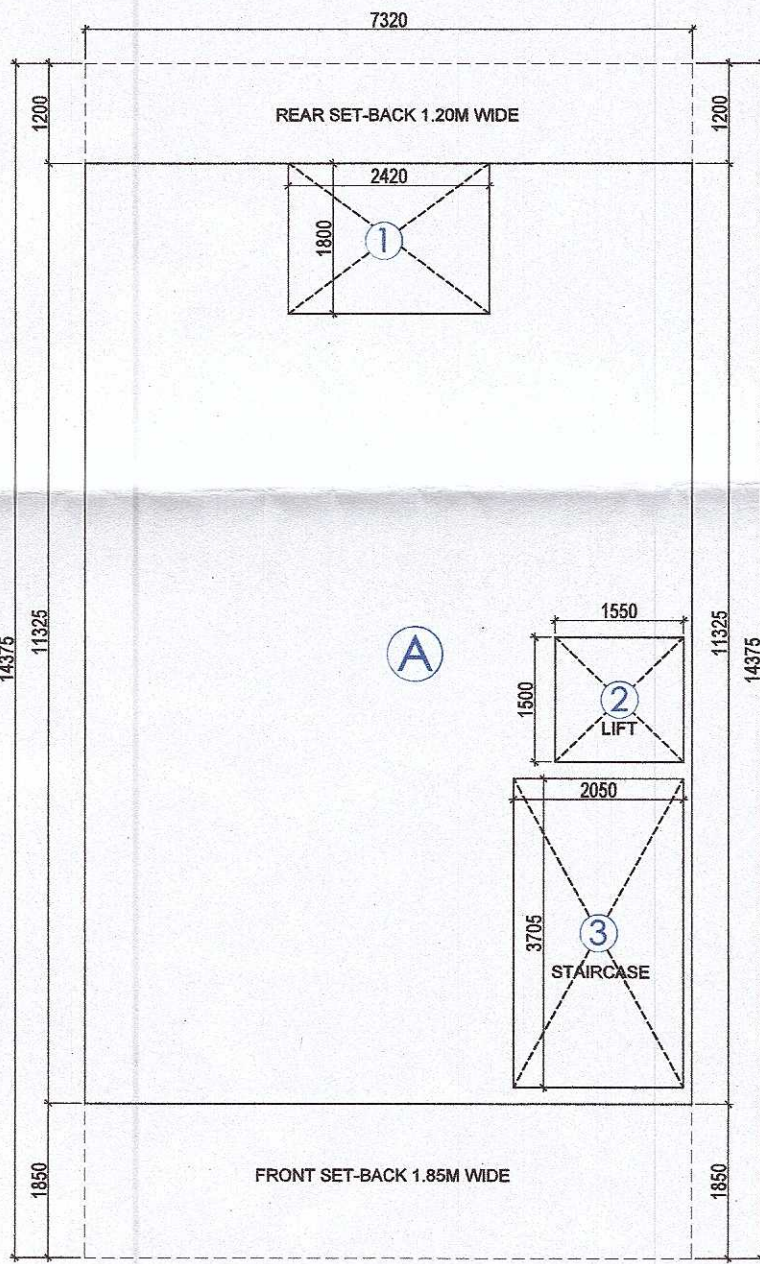
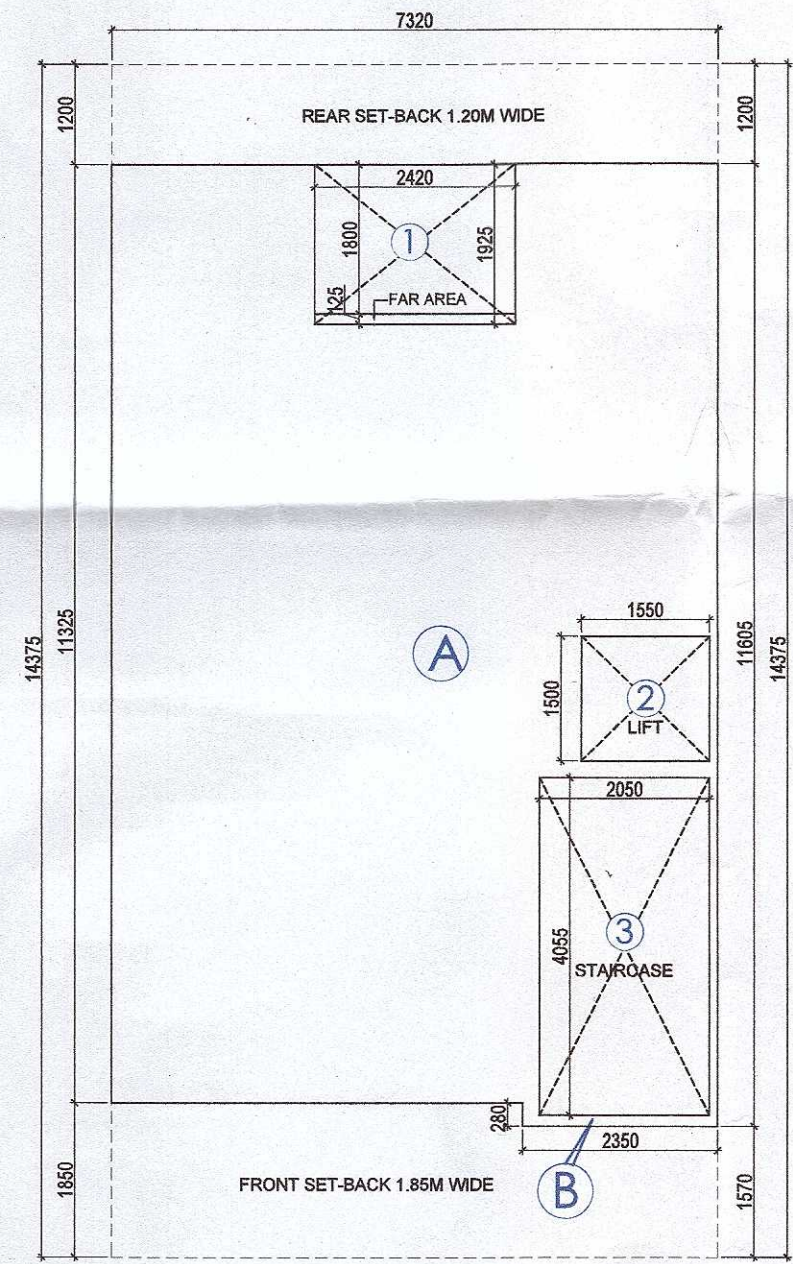
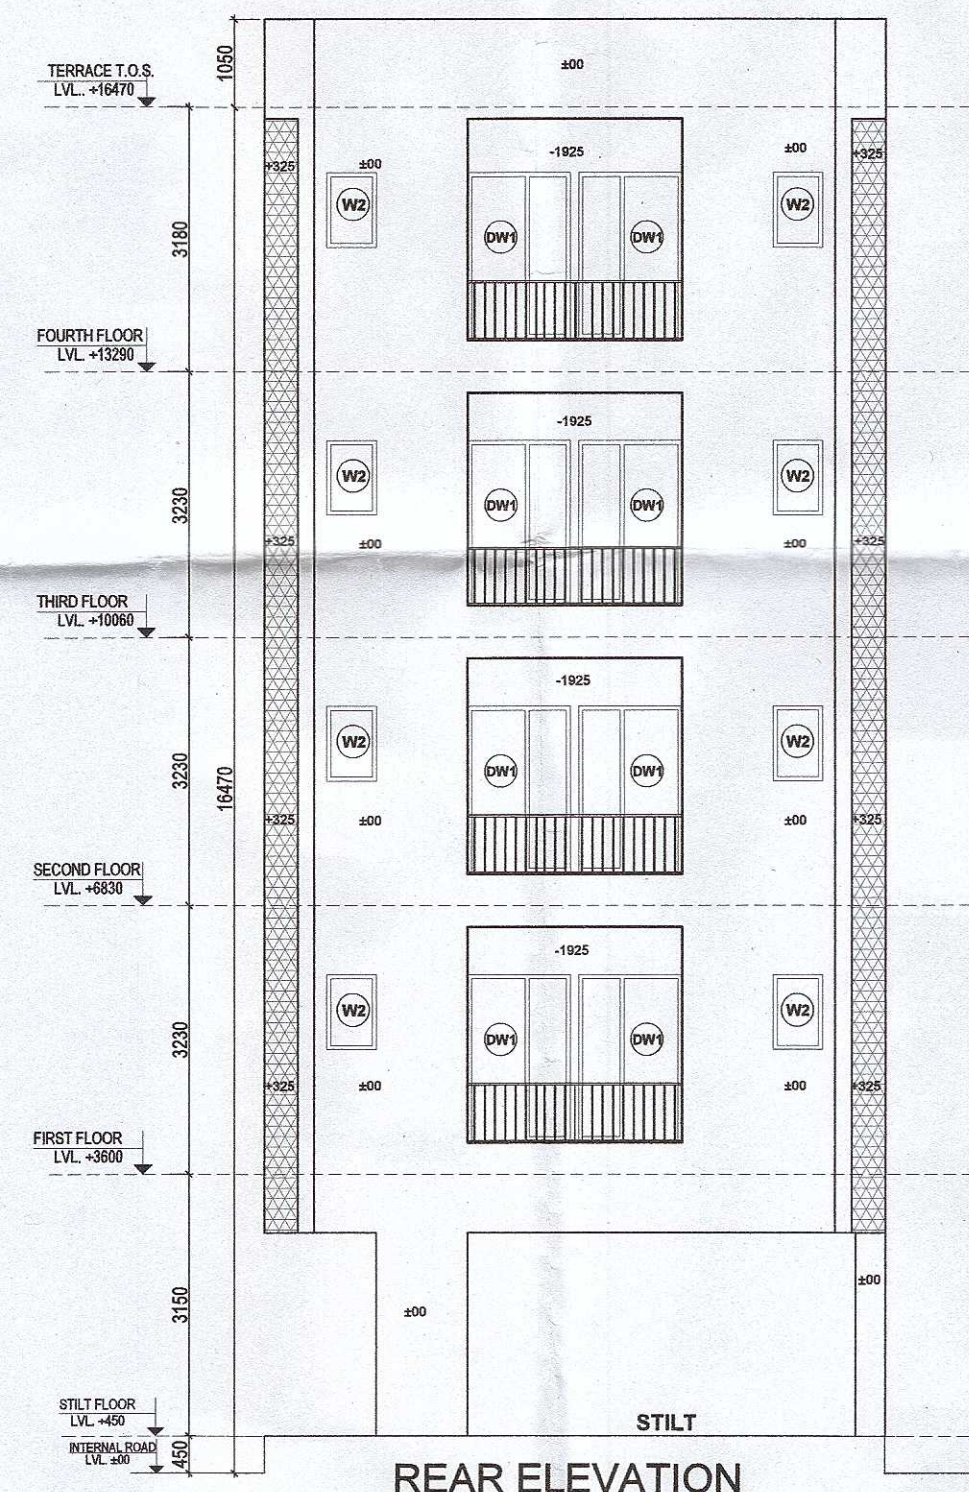
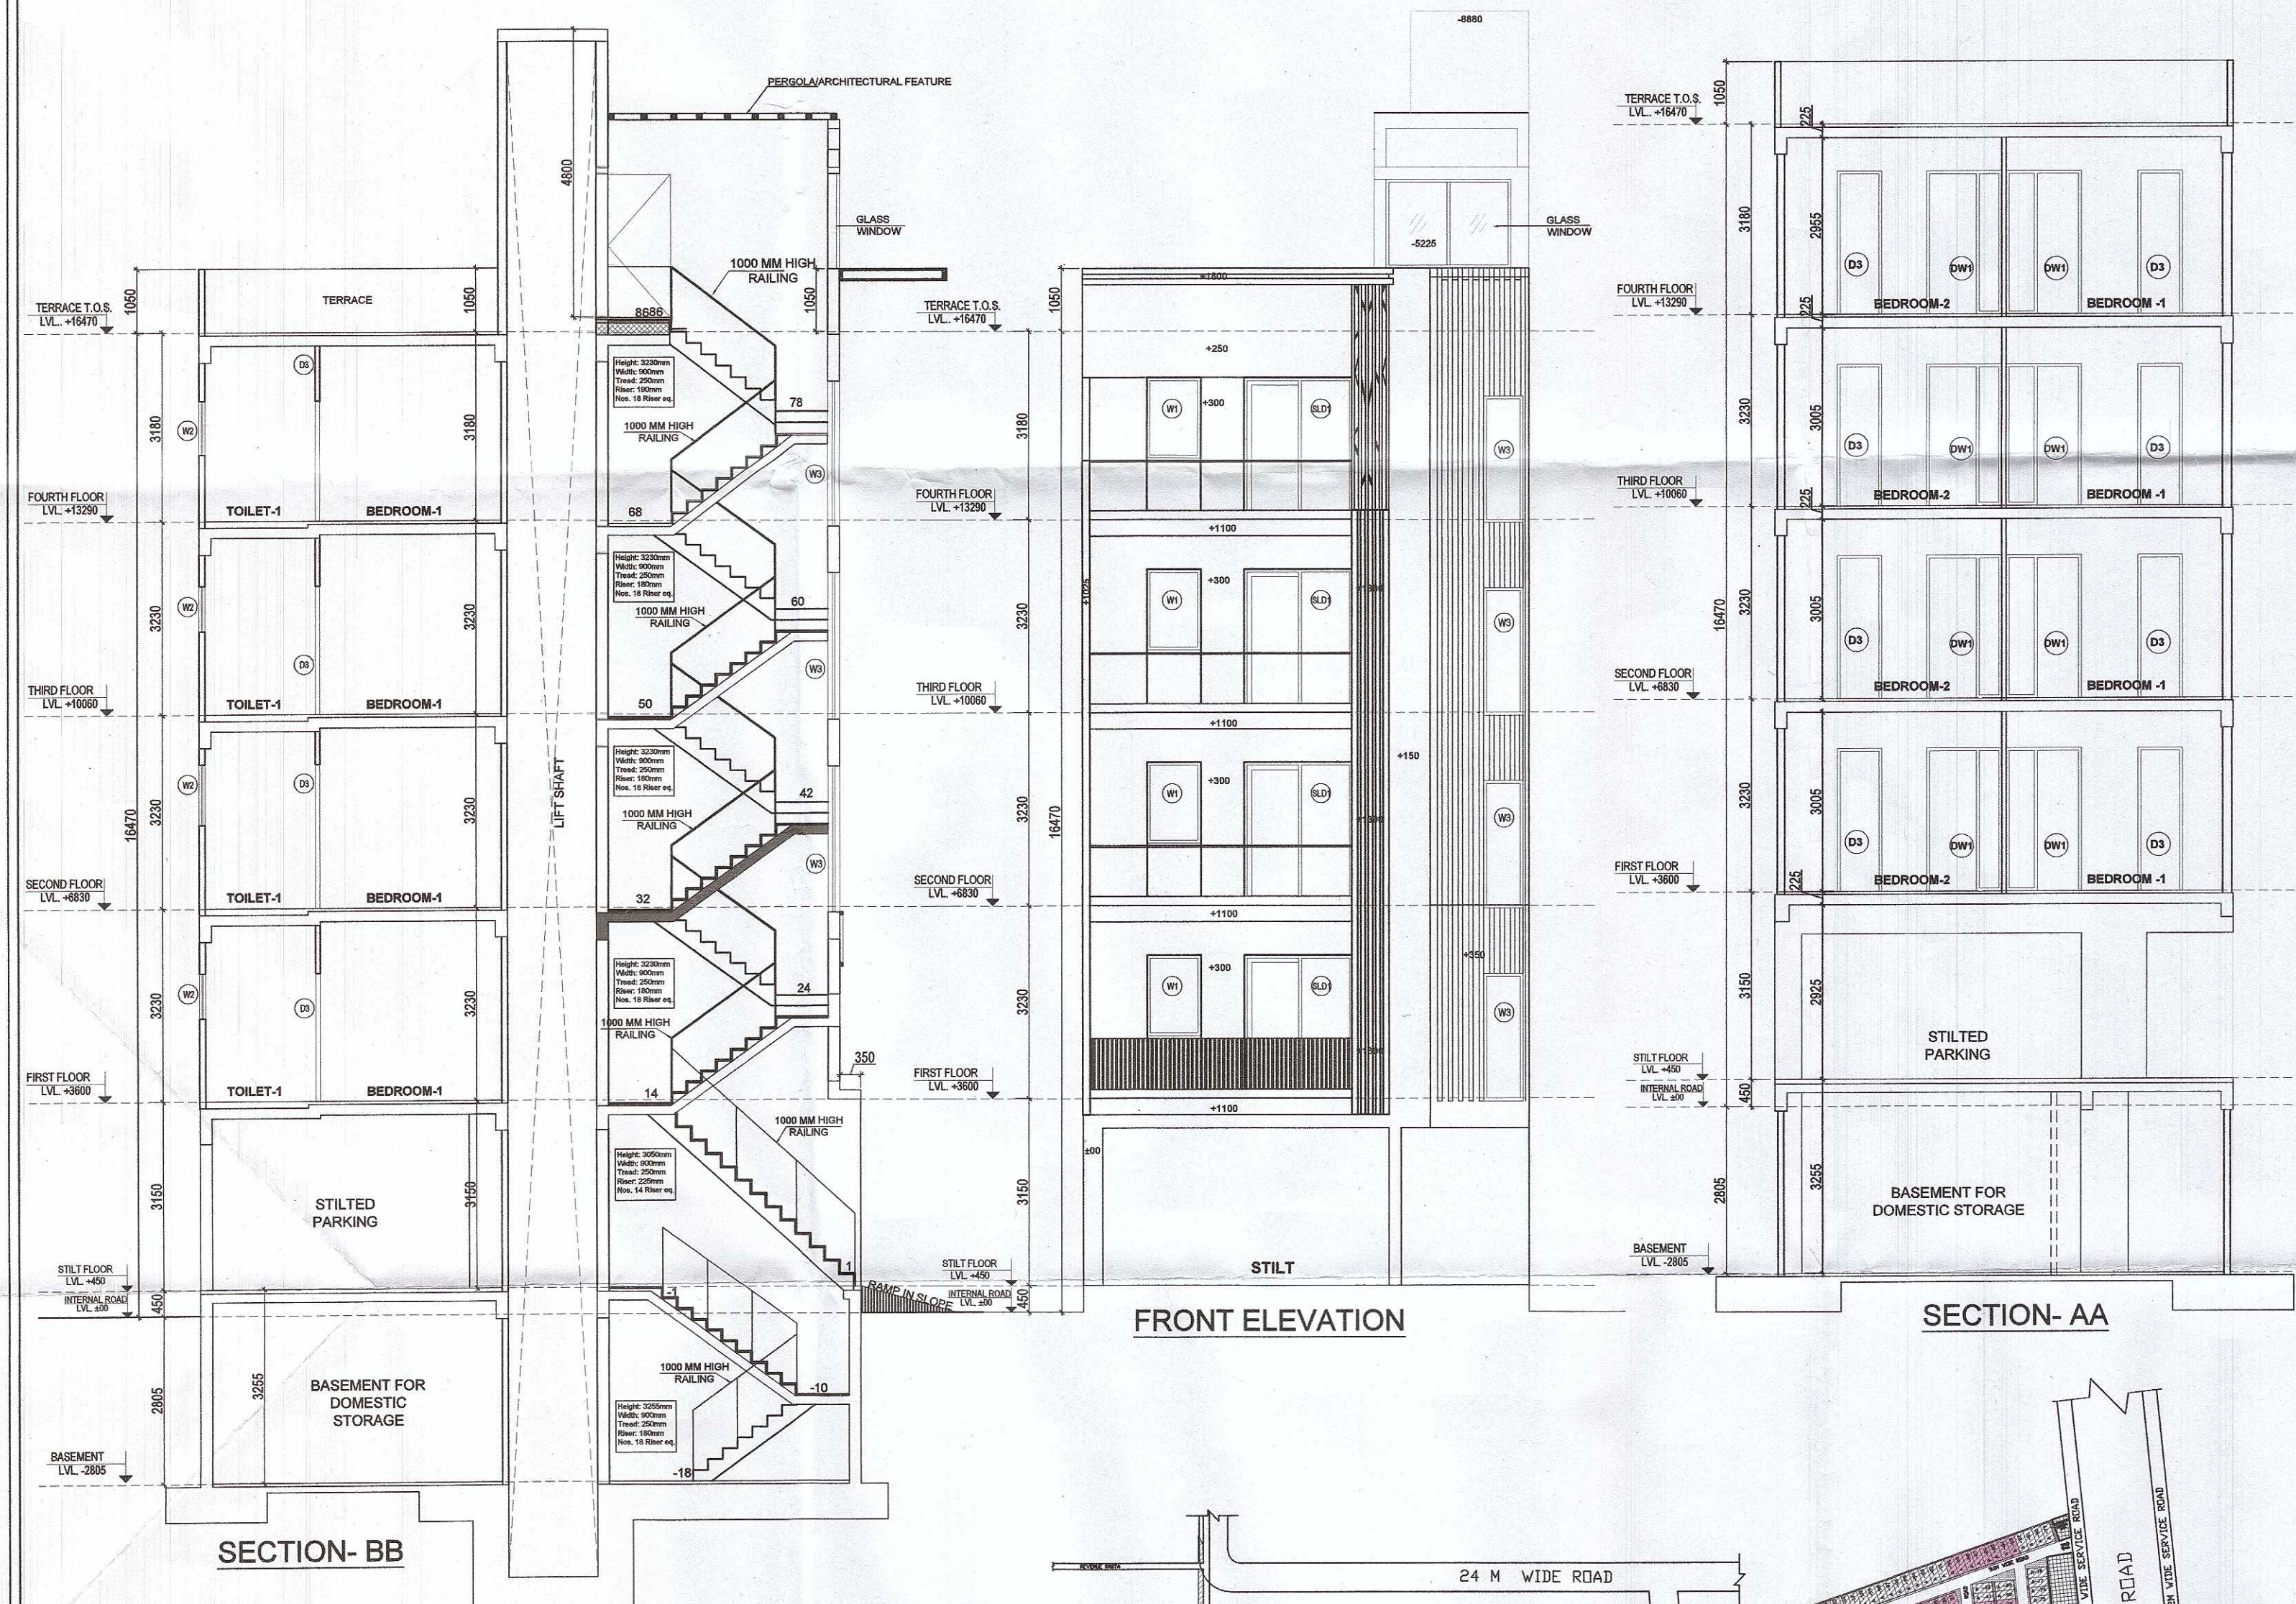


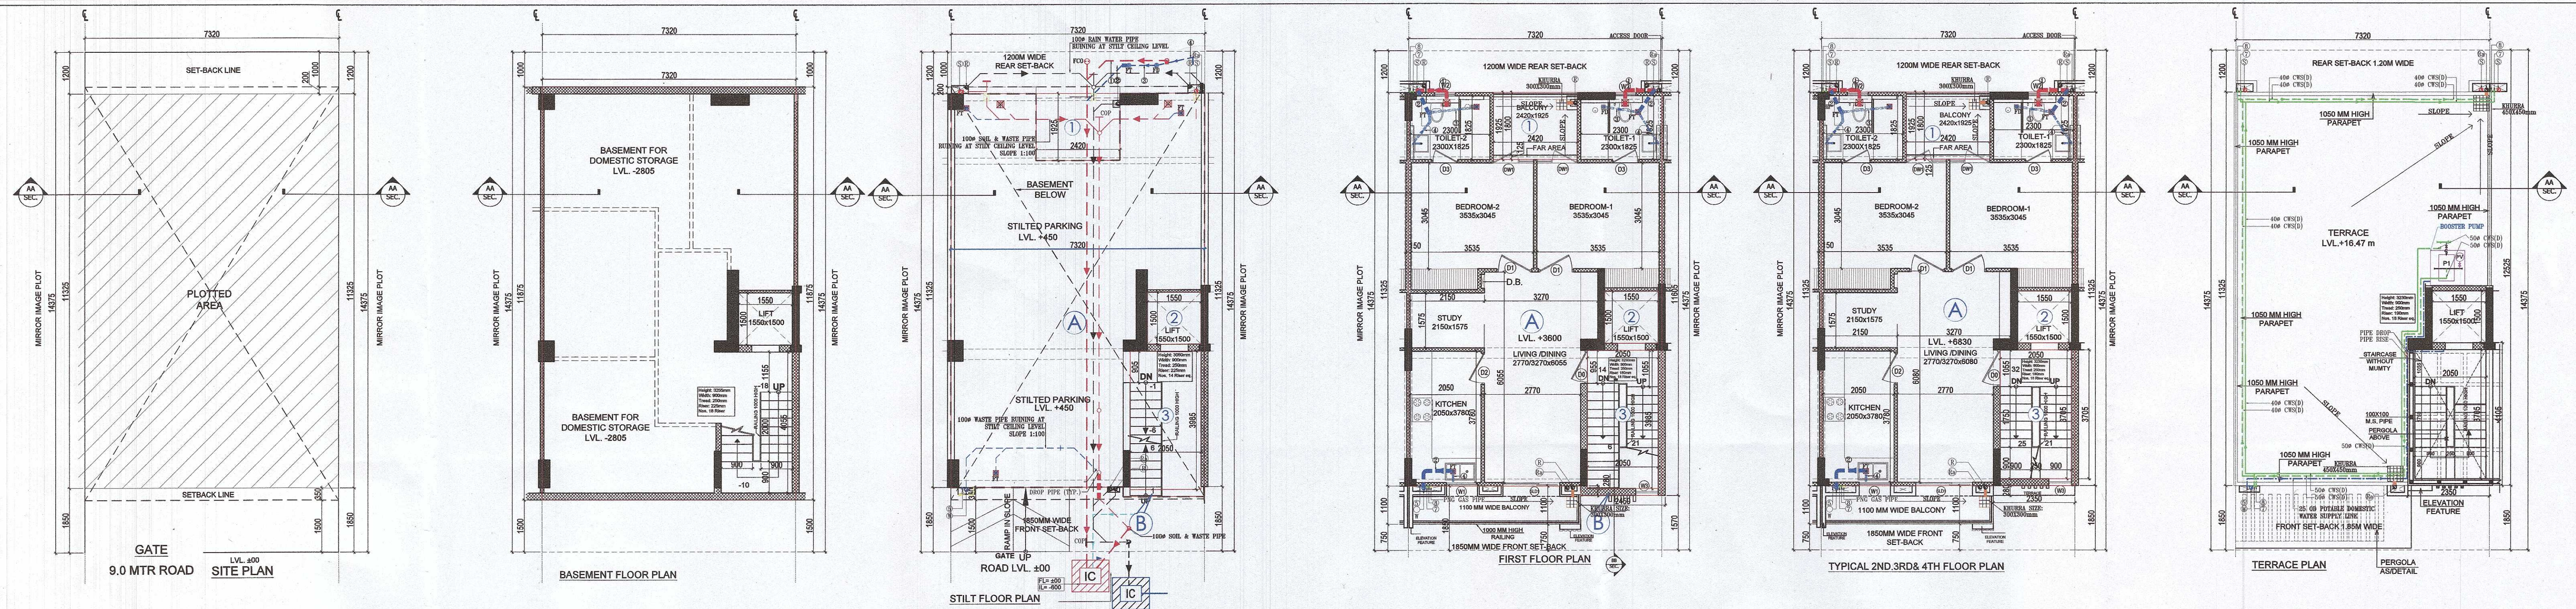

AREA CALCULATION				
PLOT AREA (7.32MX 14.376M)	=	AREA	UNIT	IN%
		105.225	SQMT.	
PERM. GROUND COVERAGE @75% OF PLOT AREA	=	78.919	SQMT.	75.00
PROPOSED GROUND COVERAGE	=	78.889	SQMT.	74.98
PERMISSIBLE F.A.R. @ 284% OF PLOT AREA	=	277.794	SQMT.	284.00
PROPOSED F.A.R.	=	276.757	SQMT.	283.01


PROPOSED AREA OF STILT FLOOR (GROUND COVERAGE)				
S.No.	LENGTH (M)	WIDTH (M)	AREA (SQM)	PERCENT
1	2.40	1.80	4.32	4.10
2	2.40	1.80	4.32	4.10
NOTE:- PLOT No.-D-71, D-72, D-73, D-74 REMOVED


PROJECT NAME & ADDRESS
REVISED BUILDING PLAN ON PLOT NO.- C-2, C-4, C-6, C-8, C-10, C-12
(6 PLOTS) FOR RESIDENTIAL PLOTTED COLONY UNDER DEEN DAYAL
JAN AWAS YOUNA SCHEME -2016 IN SECTOR-61, GURUGRAM (HR.),
LAND MEASURING 23.29999 ACRES. BEING DEVELOPED BY
SUPOSHAA REALCON PRIVATE LIMITED.

OWNER'S NAME
M/s. SUPOSHAA REALCON PRIVATE LIMITED.

DRAWING TITLE
**TYPE:C - FLOOR PLANS WITH AREA CALCULATION,
ELEVATIONS & SECTIONS (LEFT SIDE)**

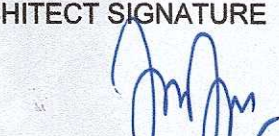ARCHITECT SIGNATURE

RAJIV GANDHI
LIC. No.-CA/91/13852

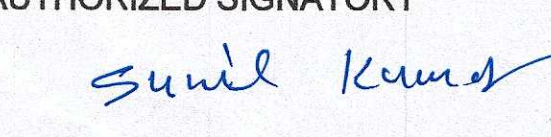DATE:
SHEET- 01 OF 01
SCALE 1:100


Sunil Kumar


T.C.