


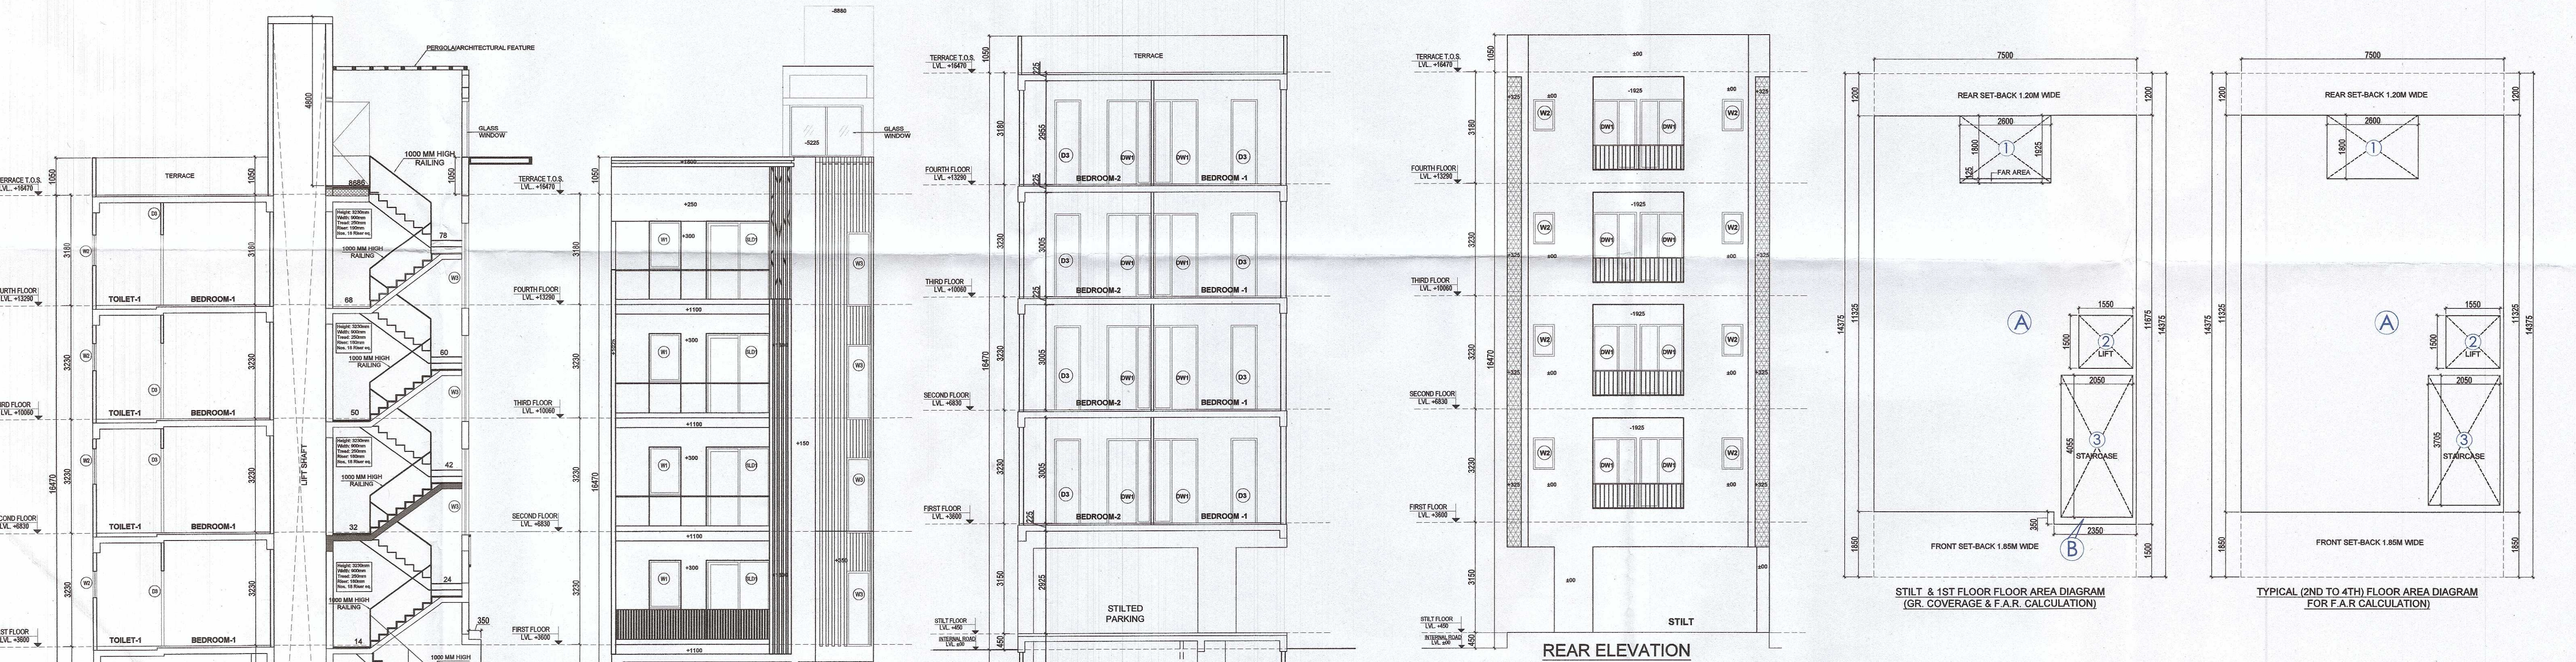

AREA CALCULATION				
	AREA	UNIT		
PLOT AREA (7.50MX14.375M)	= 107.8125	SQMT.	IN%	
PERM. GROUND COVERAGE @75% OF PLOT AREA	= 80.859	SQMT.		75.00
PROPOSED GROUND COVERAGE	= 80.765	SQMT.		74.90
PERMISSIBLE F.A.R @ 294% OF PLOT AREA	= 284.625	SQMT.		264.00
PROPOSED F.A.R	= 293.779	SQMT.		265.22

PROPOSED AREA OF STILT FLOOR (GROUND COVERAGE)			
B.No.	LENGTH (M)	WIDTH (M)	Area
1	3.200	1.100	3.520
2	3.200	0.300	0.960
3	3.200	0.300	0.960
TOTAL GROUND COVERED			5.440
DEDUCTION			
1	3.200	0.300	0.960
2	3.200	0.300	0.960
TOTAL			1.920
TOTAL AREA			5.660
NET GROUND COVERED ON STILT FLOOR (8.00 x 8.00)			
			30.720
PROPOSED AREA OF FIRST FLOOR			
B.No.	LENGTH (M)	WIDTH (M)	Area
1	3.200	0.300	0.960
2	3.200	0.300	0.960
TOTAL GROUND COVERED			1.920
DEDUCTION			
1	3.200	0.300	0.960
2	3.200	0.300	0.960
NOTE:- PLOT No.-D-71, D-72, D-73, D-74 REMOVED

PROJECT NAME & ADDRESS
REVISED BUILDING PLAN ON PLOT NO.-
D- 87, D-89, D-91, D-93, D-95, D-97, (6 FROZEN PLOTS)
D-3, D-5, D-7, D-9, D-11, D-13, (6 PLOTS)
FOR RESIDENTIAL PLOTTED COLONY UNDER DEEN DAYAL
JAN AWAS YOJNA SCHEME -2016 IN SECTOR-61, GURUGRAM (HR.) ,
LAND MEASURING 23.29999 ACRES. BEING DEVELOPED BY
SUPOSHA REALCON PRIVATE LIMITED.

OWNER'S NAME

M/s. SUPOSHAA REALCON PRIVATE LIMITED.

DRAWING TITLE

TYPE: D - FLOOR PLANS WITH AREA CALCULATION,
ELEVATIONS & SECTIONS (LEFT SIDE)

AUTHORIZED SIGNATORY

Sunil Kumar

ARCHITECT SIGNATURE


RAJIV GANDHI
ARCHITECT
LIC. No.-CA/91/13852

DATE:

SHEET- 01 OF 01

SCALE 1:100

