
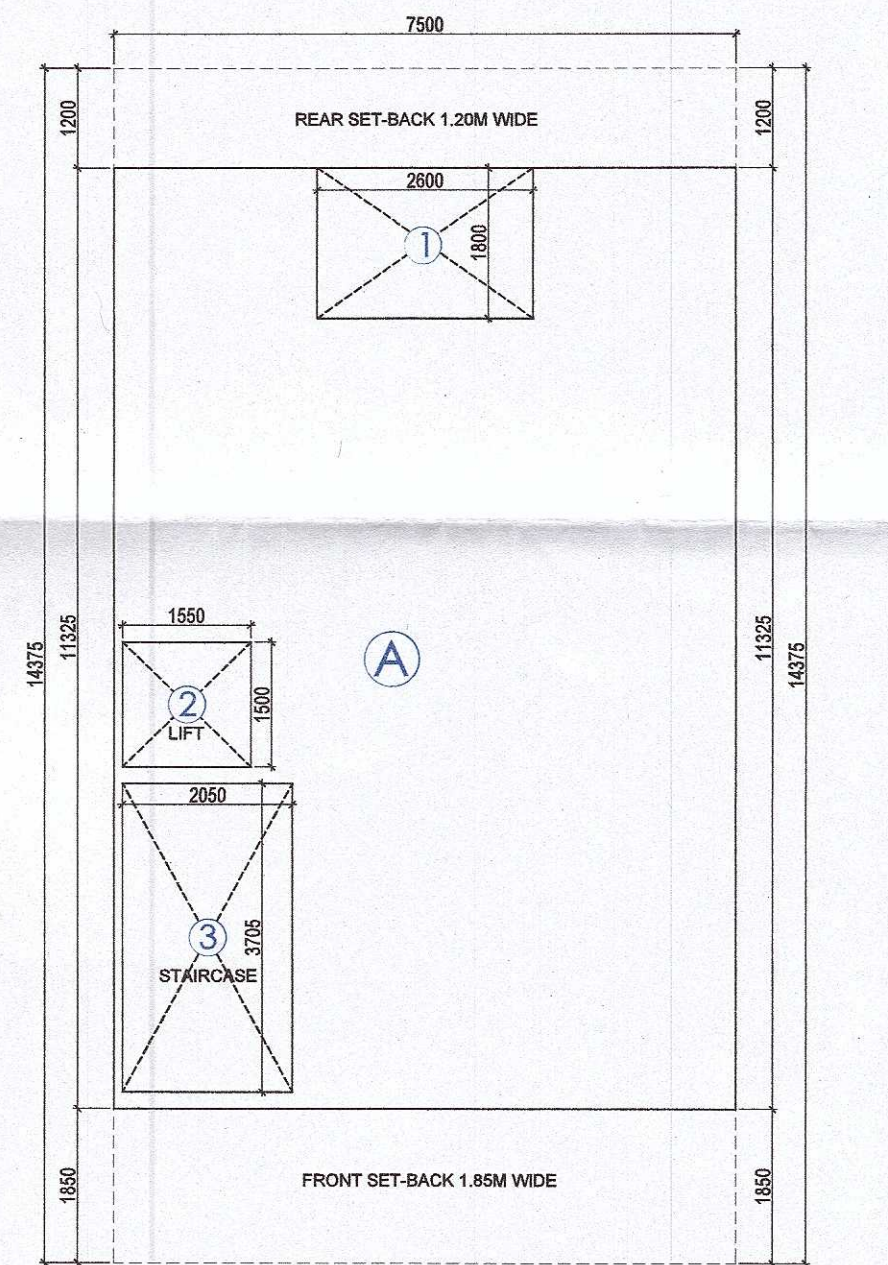
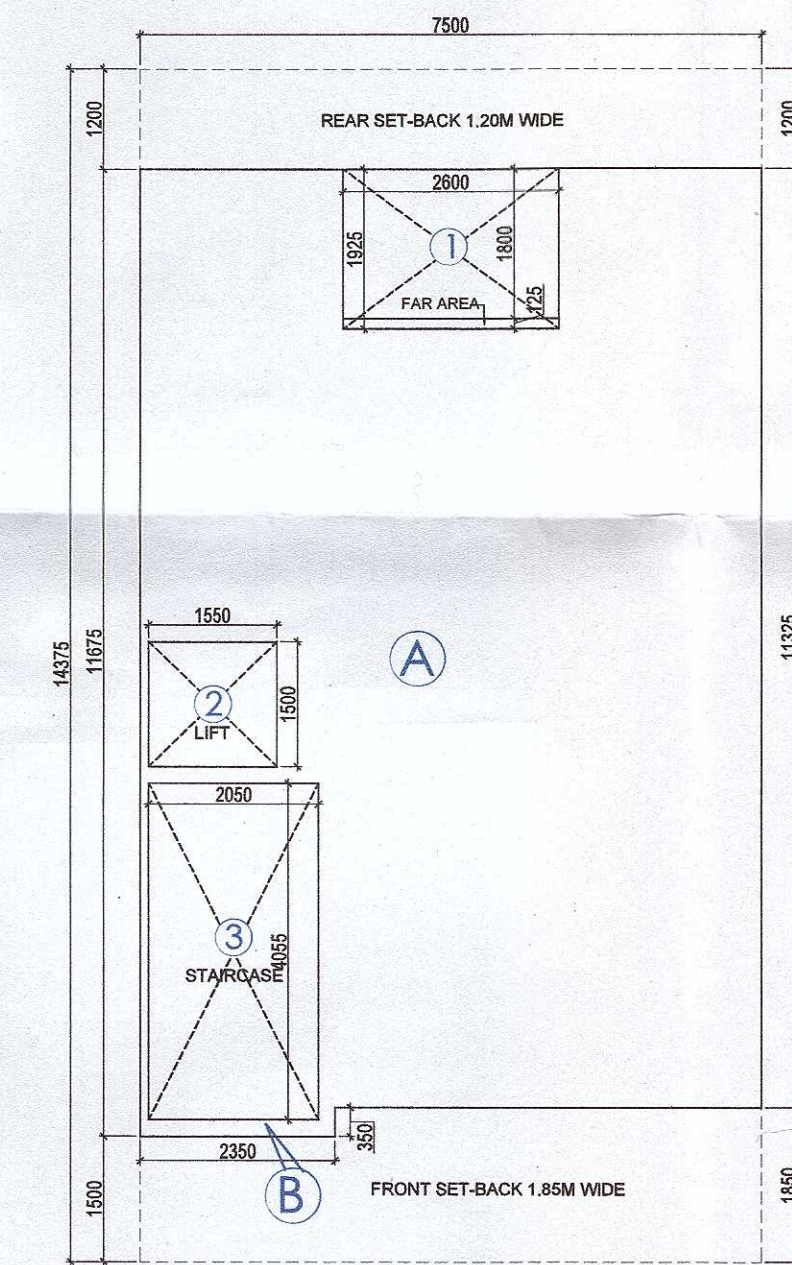
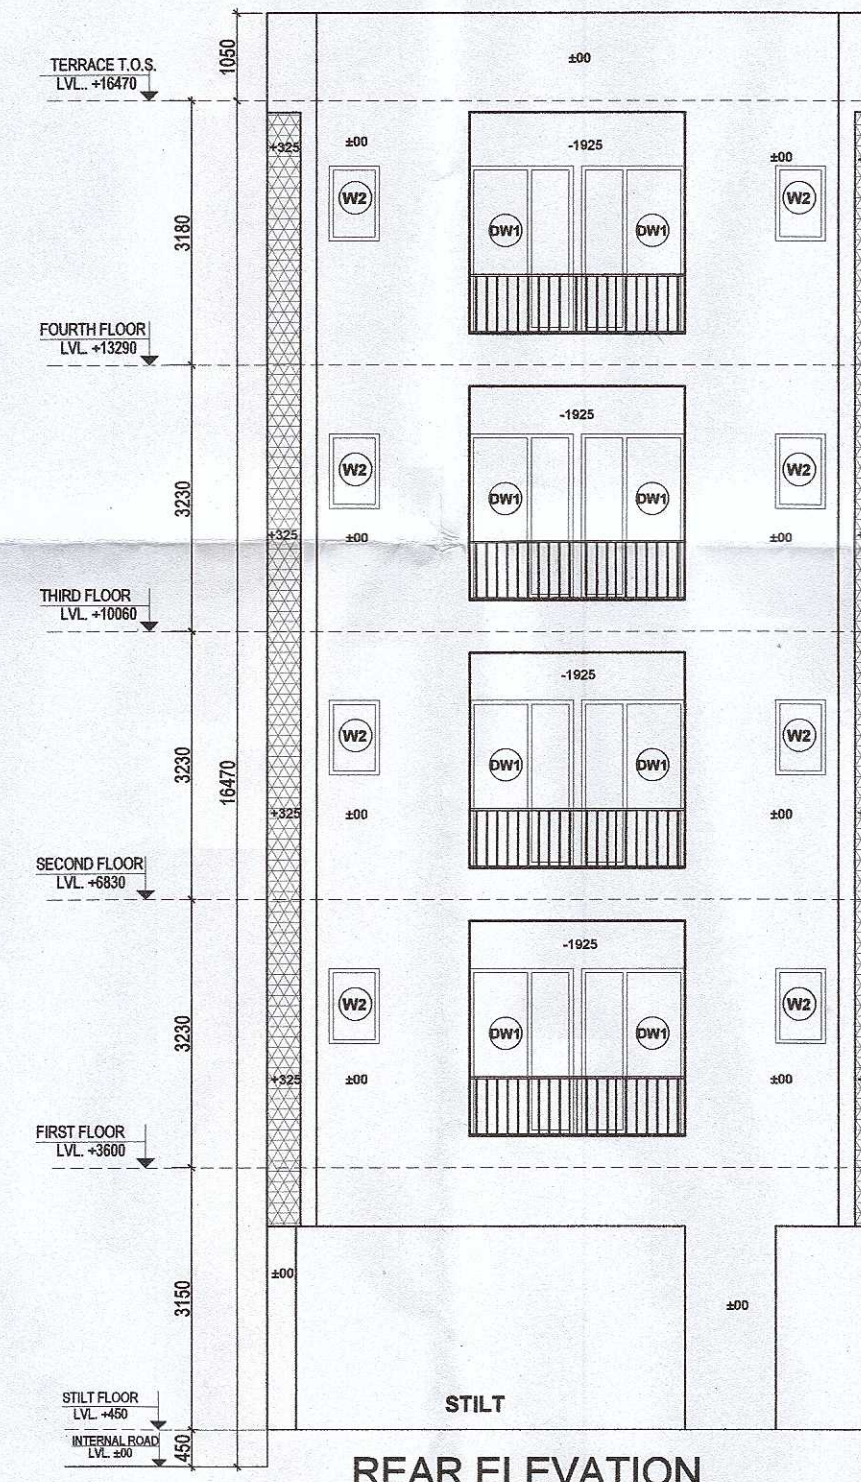
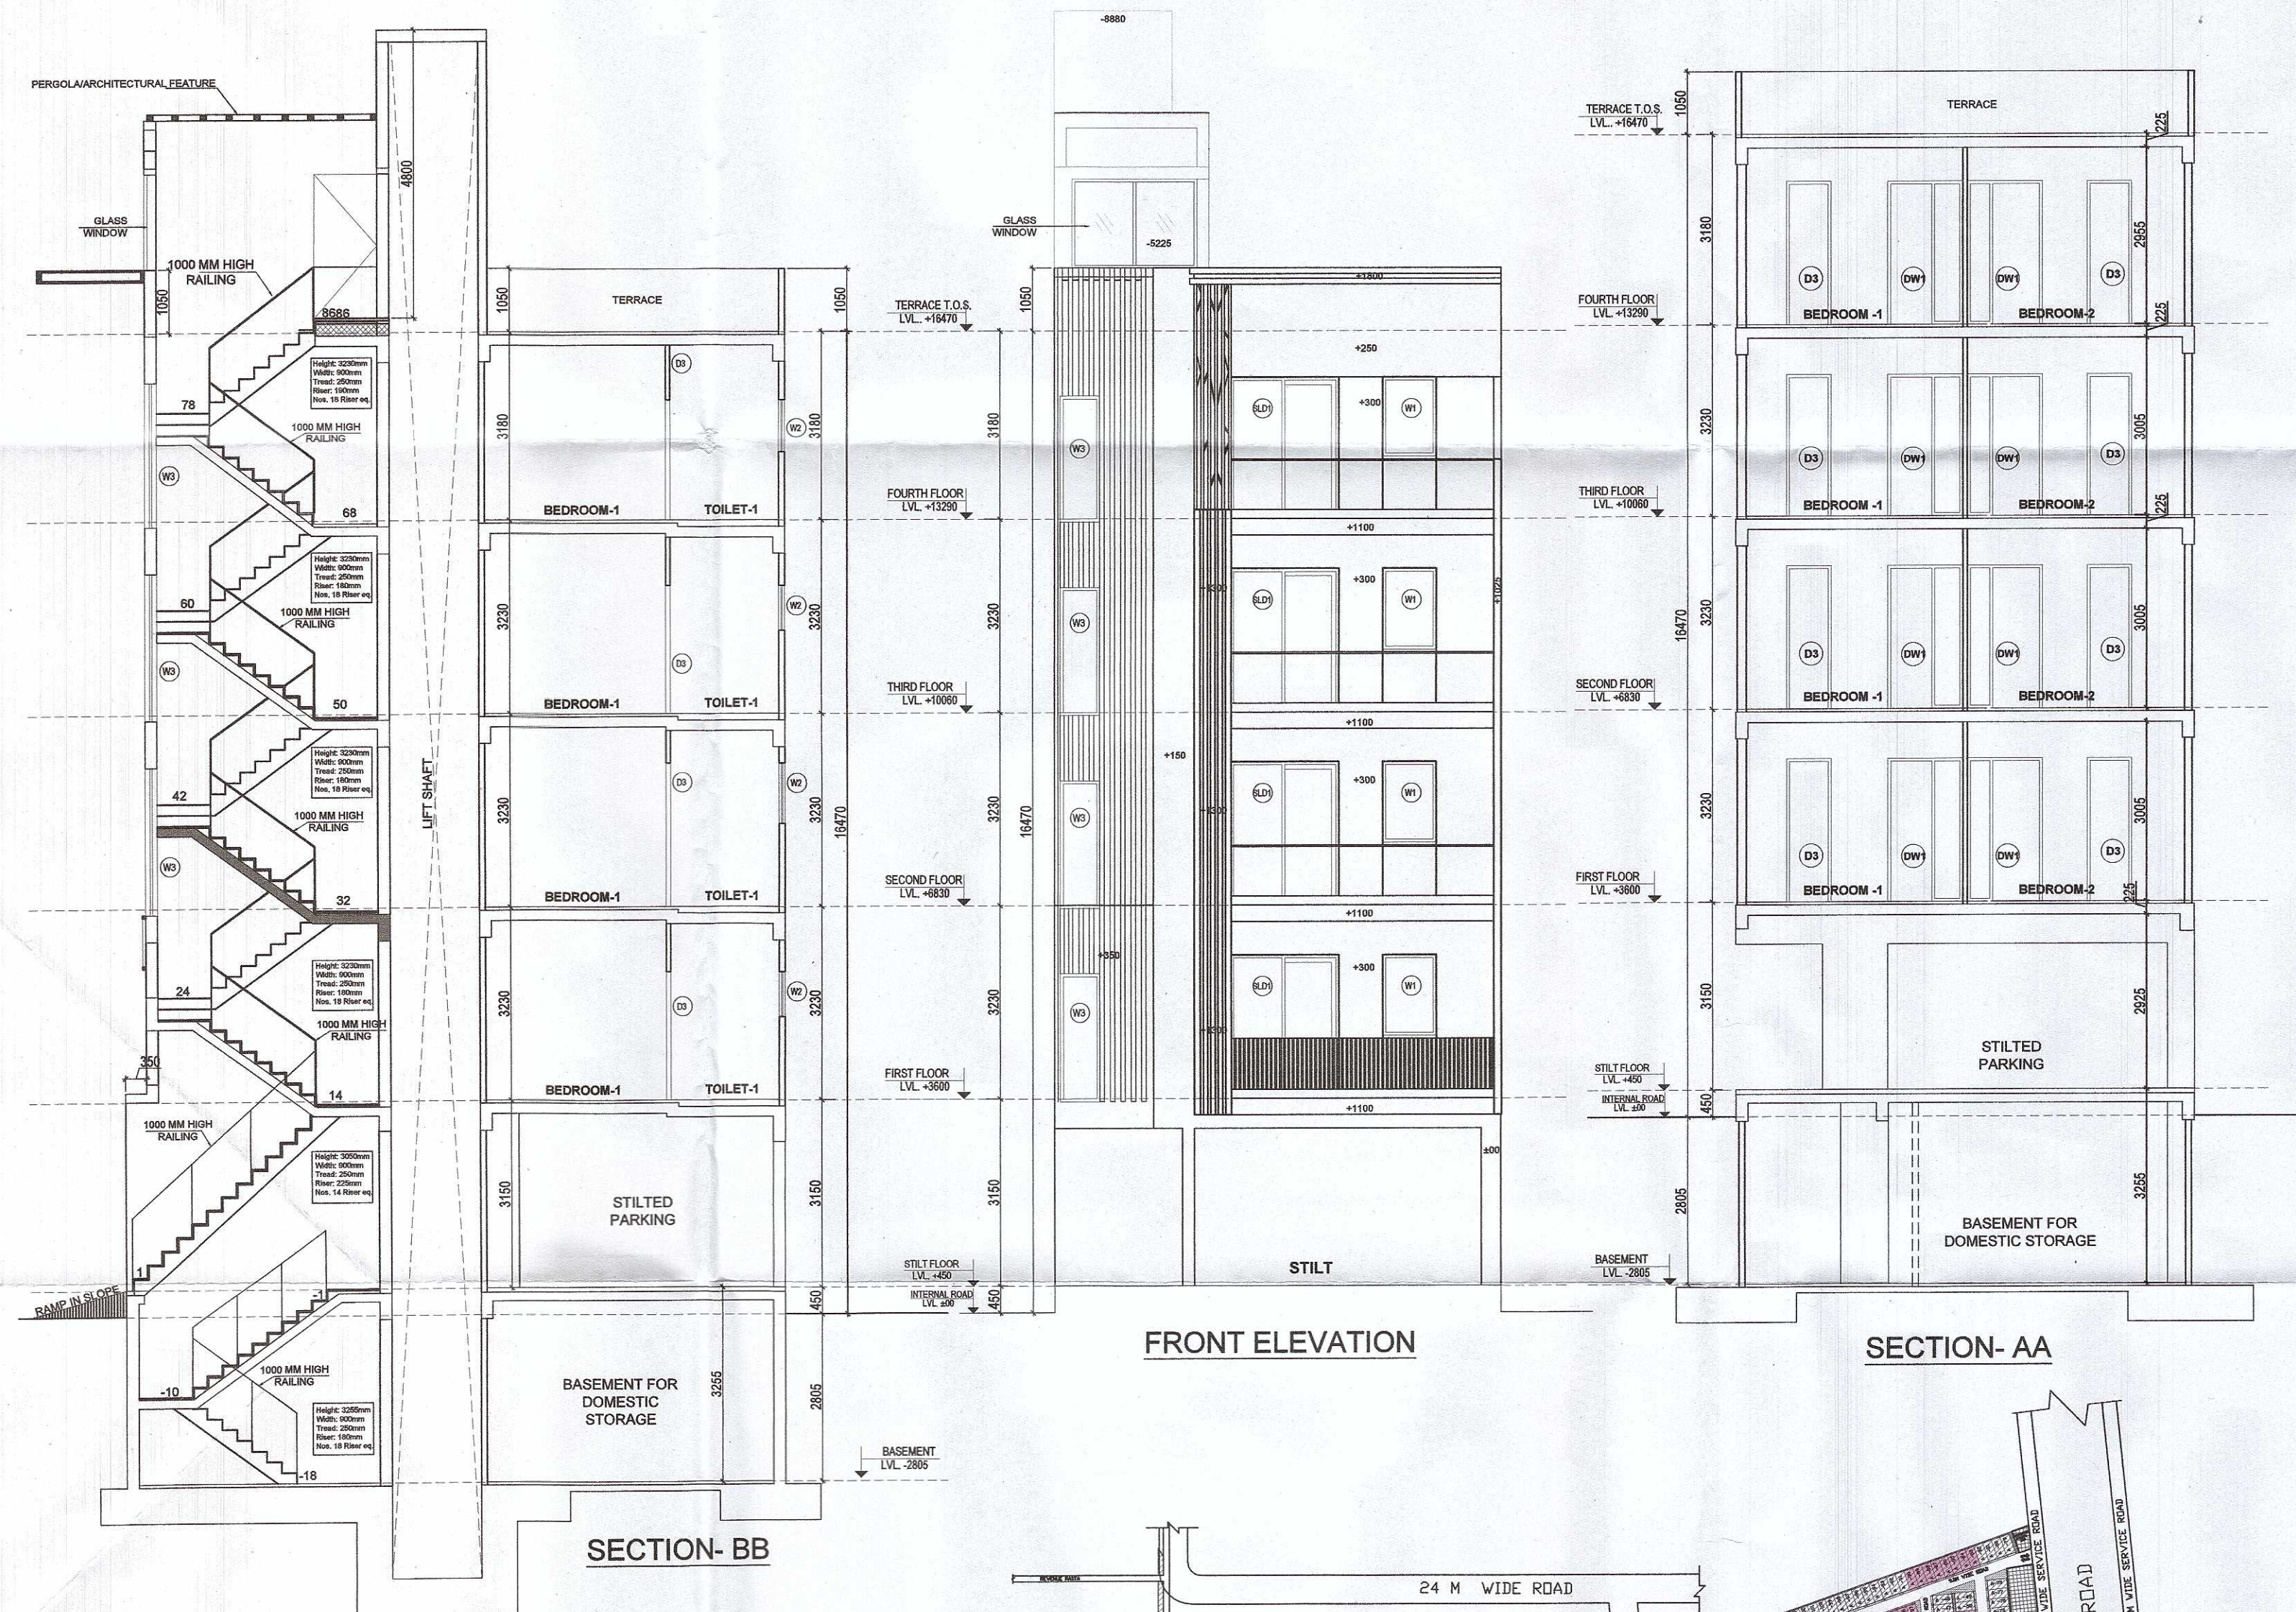


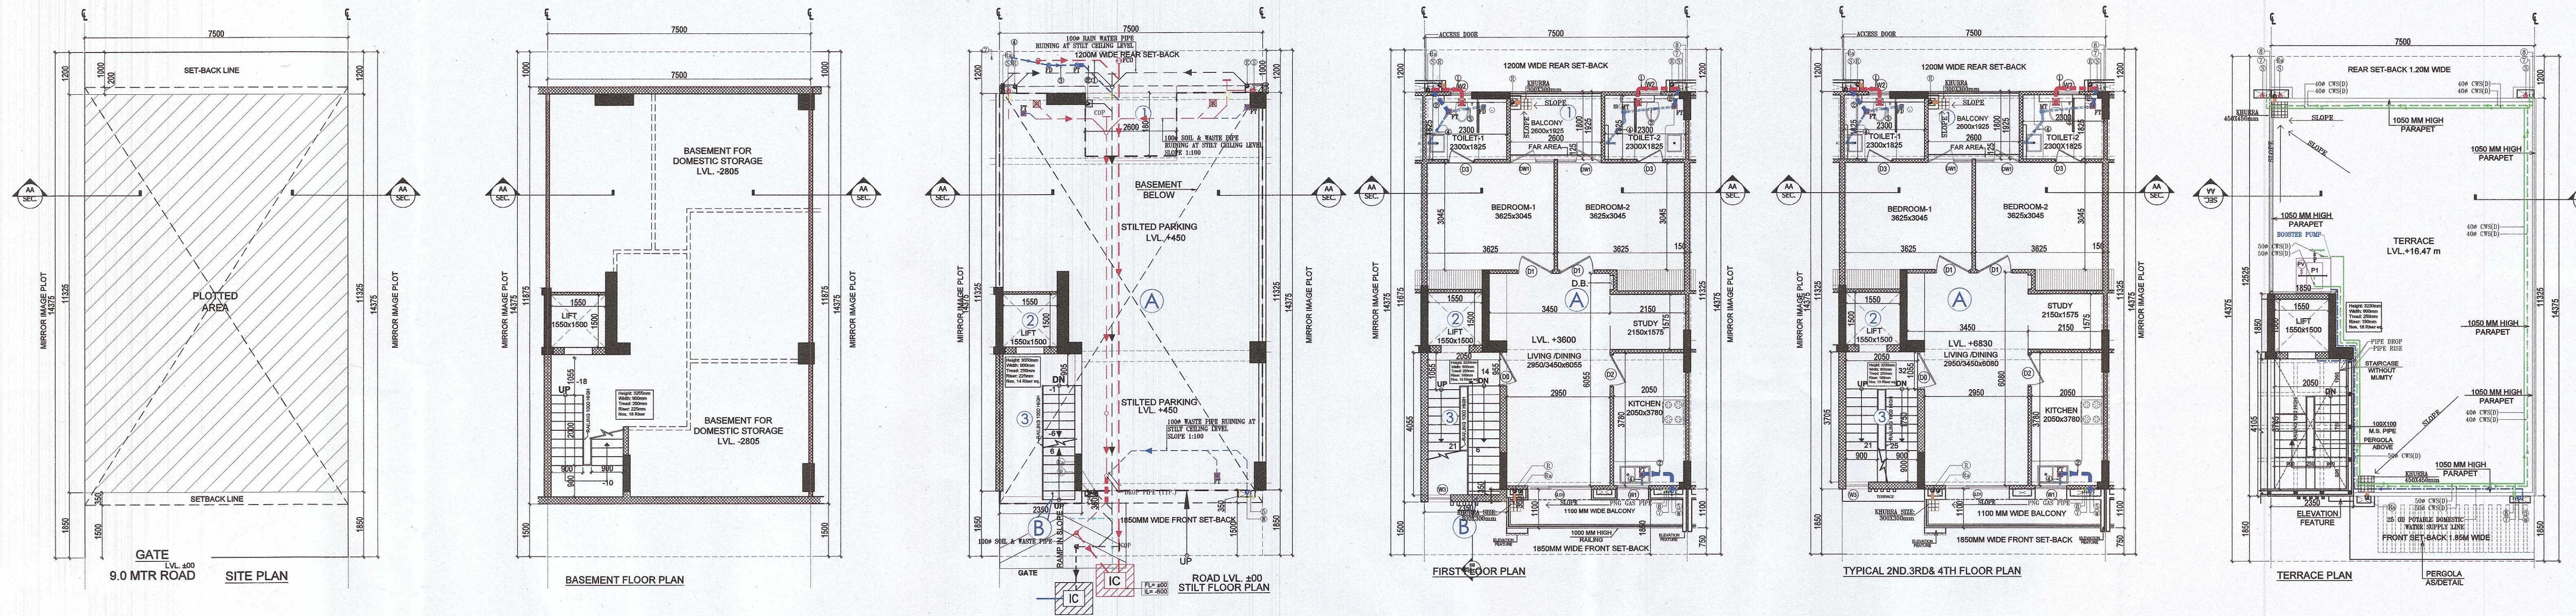

AREA CALCULATION			
PLOT AREA (7.50MX14.375M)	=	107.8125	SQMT.
PERM. GROUND COVERAGE @ 75% OF PLOT AREA	=	80.859	SQMT.
PROPOSED GROUND COVERAGE	=	80.755	SQMT.
PERMISSIBLE F.A.R. @ 264% OF PLOT AREA	=	284.625	SQMT.
PROPOSED F.A.R.	=	283.779	SQMT.

PROPOSED AREA OF STILT FLOOR (GROUND COVERAGE)			
S.No.	LENGTH (IN M.)	WIDTH (IN M.)	AREA (SQMT.)
1	7.50	11.375	85.313
2	7.50	11.375	85.313
NOTE:- PLOT No-D-71, D-72, D-73, D-74 REMOVED

PROJECT NAME & ADDRESS
REVISED BUILDING PLAN ON PLOT No.- D-24, D- 26, D-28, D-30, D-32, D-34, D-36, D-50, D- 52, D-54, D-56, D-58, D-60, D-62, (14 FROZEN PLOTS), D-14, D-16, D-18, D-20, D-22, D-24, D-26, D-28, D-30, D-32, D-34, D-36, D-40, D-42, D-44, D-46, D-48, D-50, D-52, D-54, D-56, D-58, D-60, D-62, (14 FROZEN PLOTS)
FOR RESIDENTIAL PLOTTED COLONY UNDER DEEN DAYAL JAN AWAS YOJNA SCHEME -2016 IN SECTOR-61, GURUGRAM (HR.), LAND MEASURING 23.29999 ACRES. BEING DEVELOPED BY SUPOSHAA REALCON PRIVATE LIMITED.

OWNER'S NAME
M/s. SUPOSHAA REALCON PRIVATE LIMITED.

DRAWING TITLE
TYPE: D - FLOOR PLANS WITH AREA CALCULATION, ELEVATIONS & SECTIONS (LEFT SIDE)

AUTHORIZED SIGNATORY
Sunil Kumar

ARCHITECT SIGNATURE
RAJIV SANDHI
ARCHITECT
LIC. No.-CA/91/13852

DATE:
SHEET- 01 OF 01
SCALE 1:100

LEGEND- SYMBOL	DESCRIPTION
1	110 OD UPVC SOIL PIPE
2	110 OD UPVC WASTE PIPE
3	75 OD UPVC BAIN WATER PIPE FOR BALCONY
4	110 OD UPVC BAIN WATER PIPE FOR TERRACE
5	110 OD UPVC SOIL PIPE
6	110 OD UPVC WASTE PIPE
7	110 OD UPVC WASTE PIPE FOR FLOOR DRAIN OUTLET
8	63 OD UPVC WASTE PIPE FOR KITCHEN SINK
9	63 OD UPVC WASTE PIPE FOR WASH BASIN SINK
10	63 OD UPVC WASTE PIPE FOR FLOOR DRAIN OUTLET
11	63 OD UPVC WASTE PIPE FOR KITCHEN SINK
12	63 OD UPVC WASTE PIPE FOR WASH BASIN SINK
13	25 OD PORTABLE DOMESTIC WATER SUPPLY LINE TO G.R.T.
14	CRSD) DOMESTIC WATER SUPPLY PIPE
15	DOMESTIC WATER SUPPLY PIPE FROM G.R.T. TO 1ST TO 4TH FLOOR
16	DOMESTIC WATER SUPPLY PIPE FROM G.R.T. TO 1ST TO 2ND FLOOR
17	DOMESTIC BOOSTER PUMP
18	PRESSURE VESSEL
19	6000 mm CUTOUT FOR WASH BASIN SINK
20	1500/1500 mm CUTOUT FOR FLOOR DRAIN
21	1500/1500 mm CUTOUT FOR FLOOR TRAP
22	200/2000 mm CUTOUT FOR WC

S.NO.	TYPE	SIZE	QTY	UNIT	LEVEL
1	D	55X2400	00	2400	
2	D	105X2400	00	2400	
3	D1	100X2400	00	2400	
4	D2	90X2400	00	2400	
5	D3	75X2400	00	2400	
6	DW1	125X2400	00	2400	
7	S.D1	100X2400	00	2400	
8	W1	90X1250	1050	2400	
9	W2	60X1200	1200	2400	
10	W3	60X2400	650	2400	

