
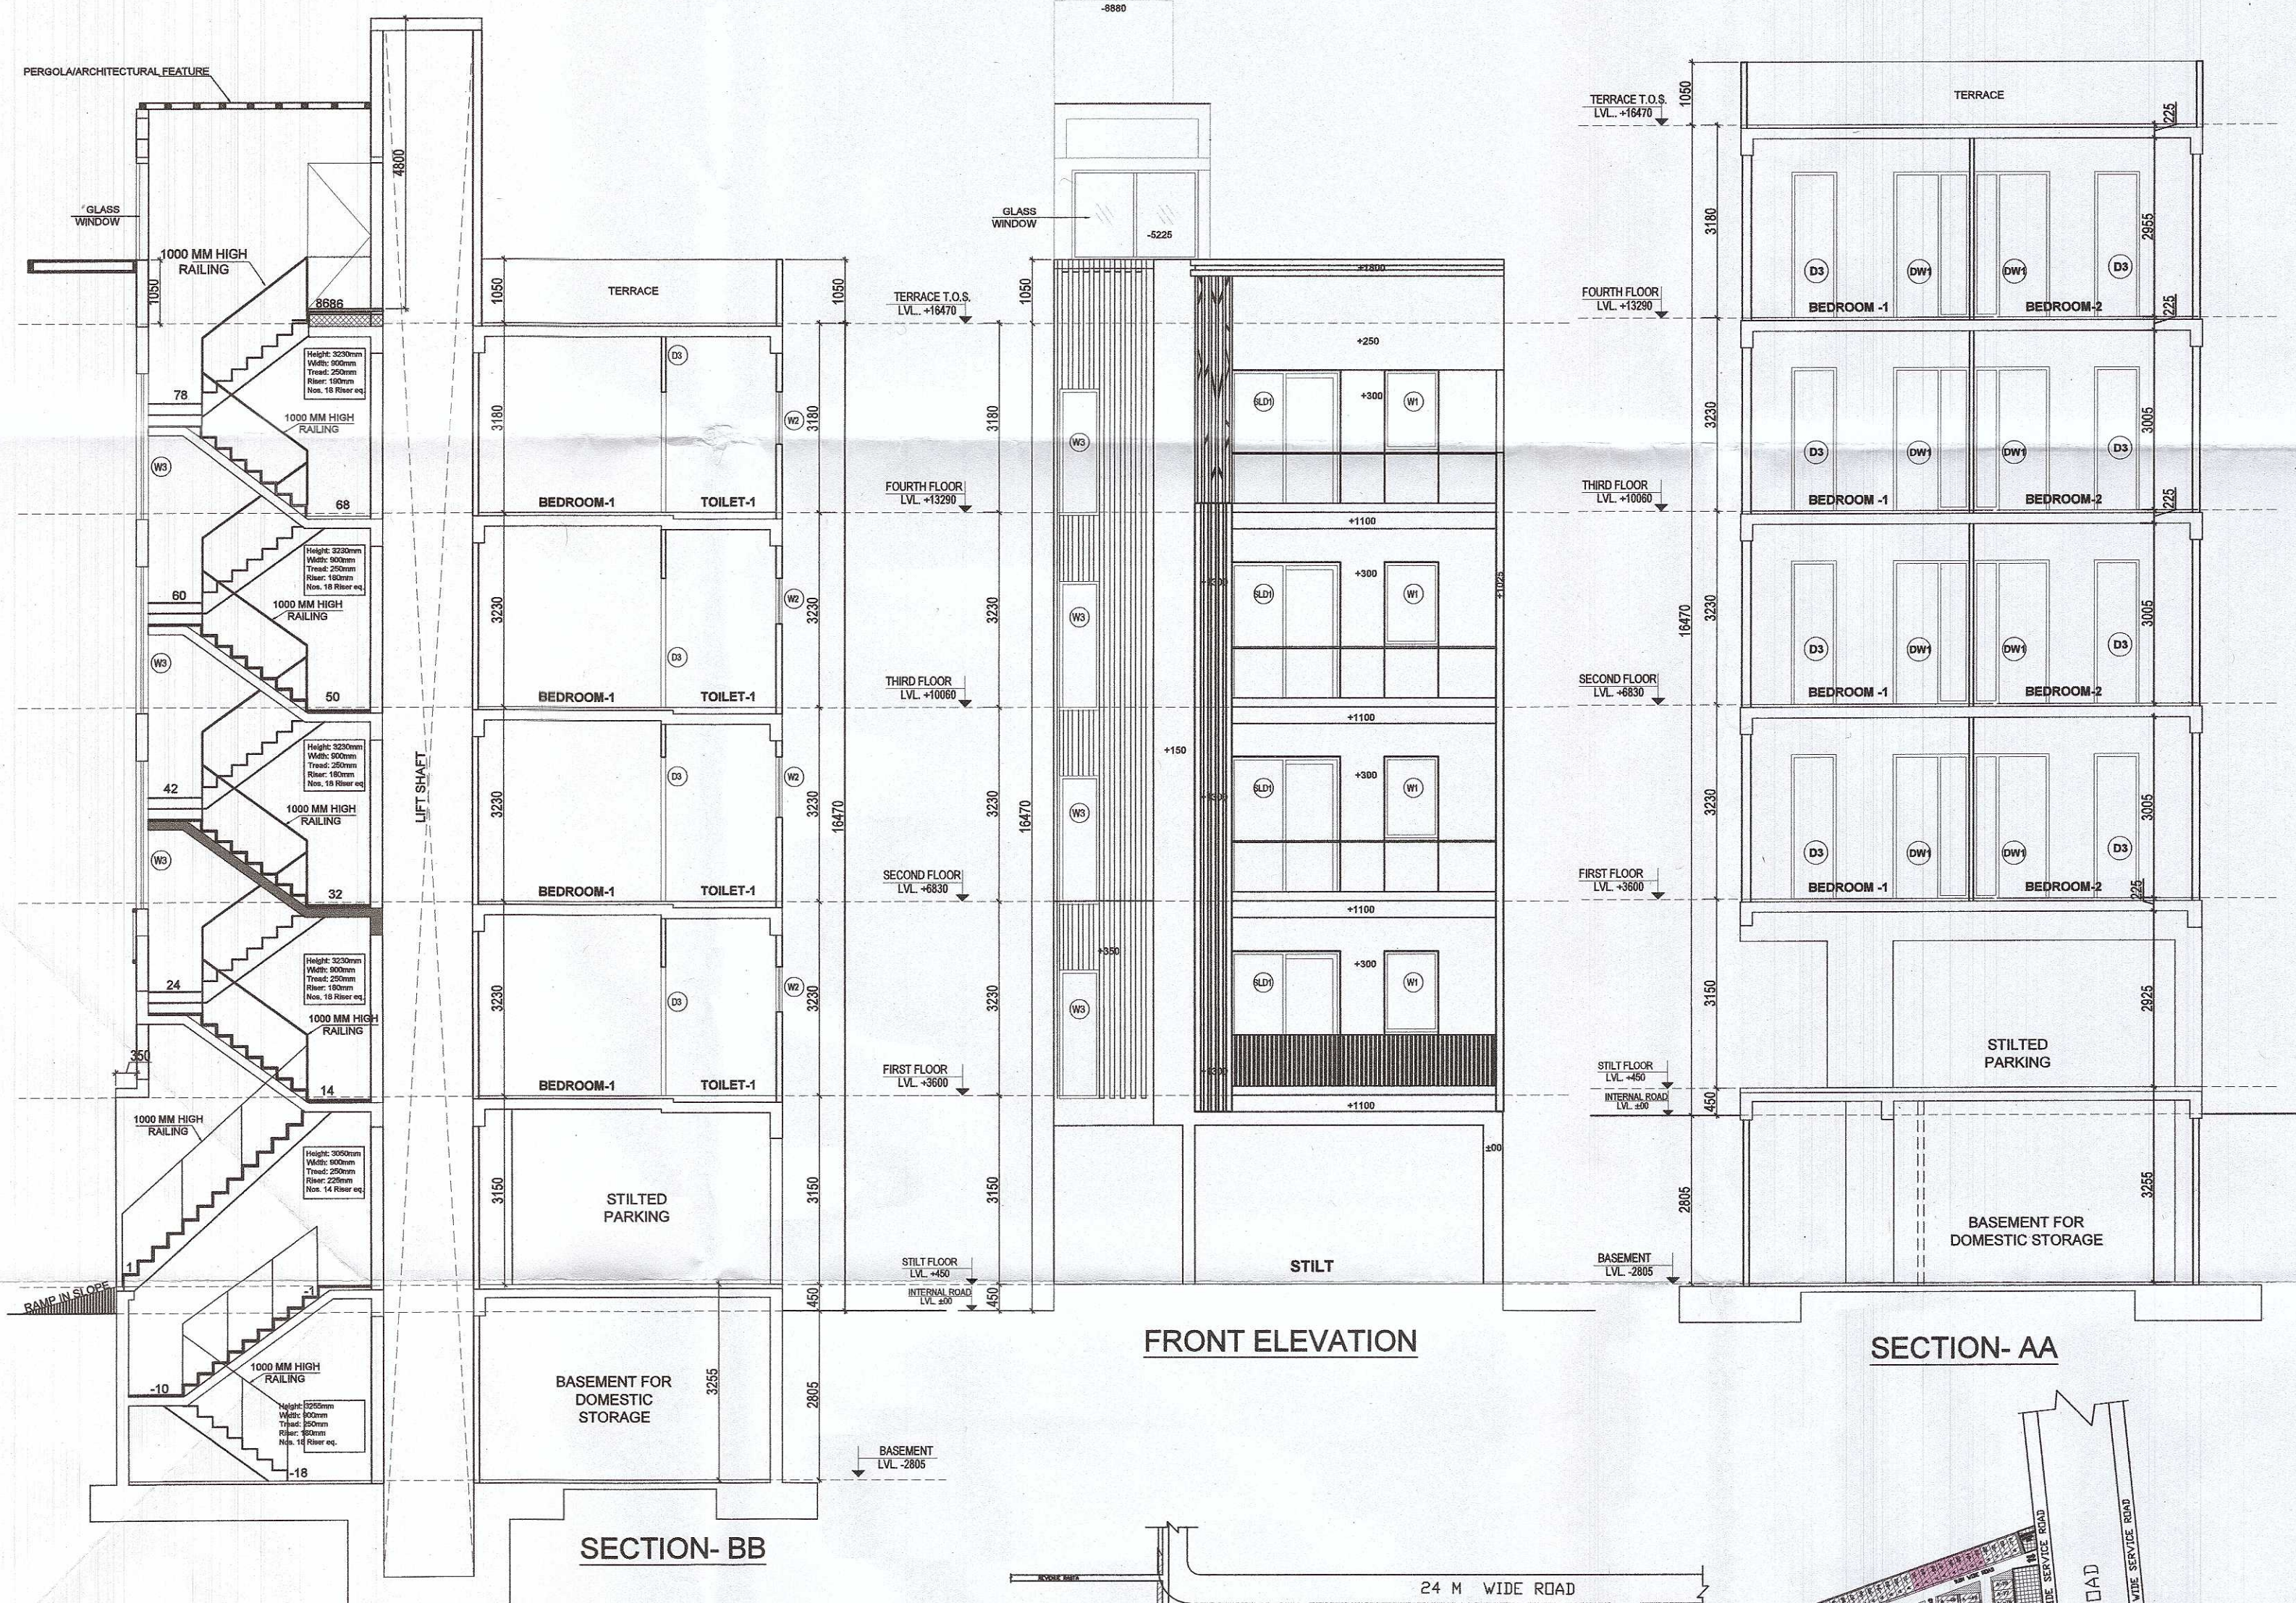


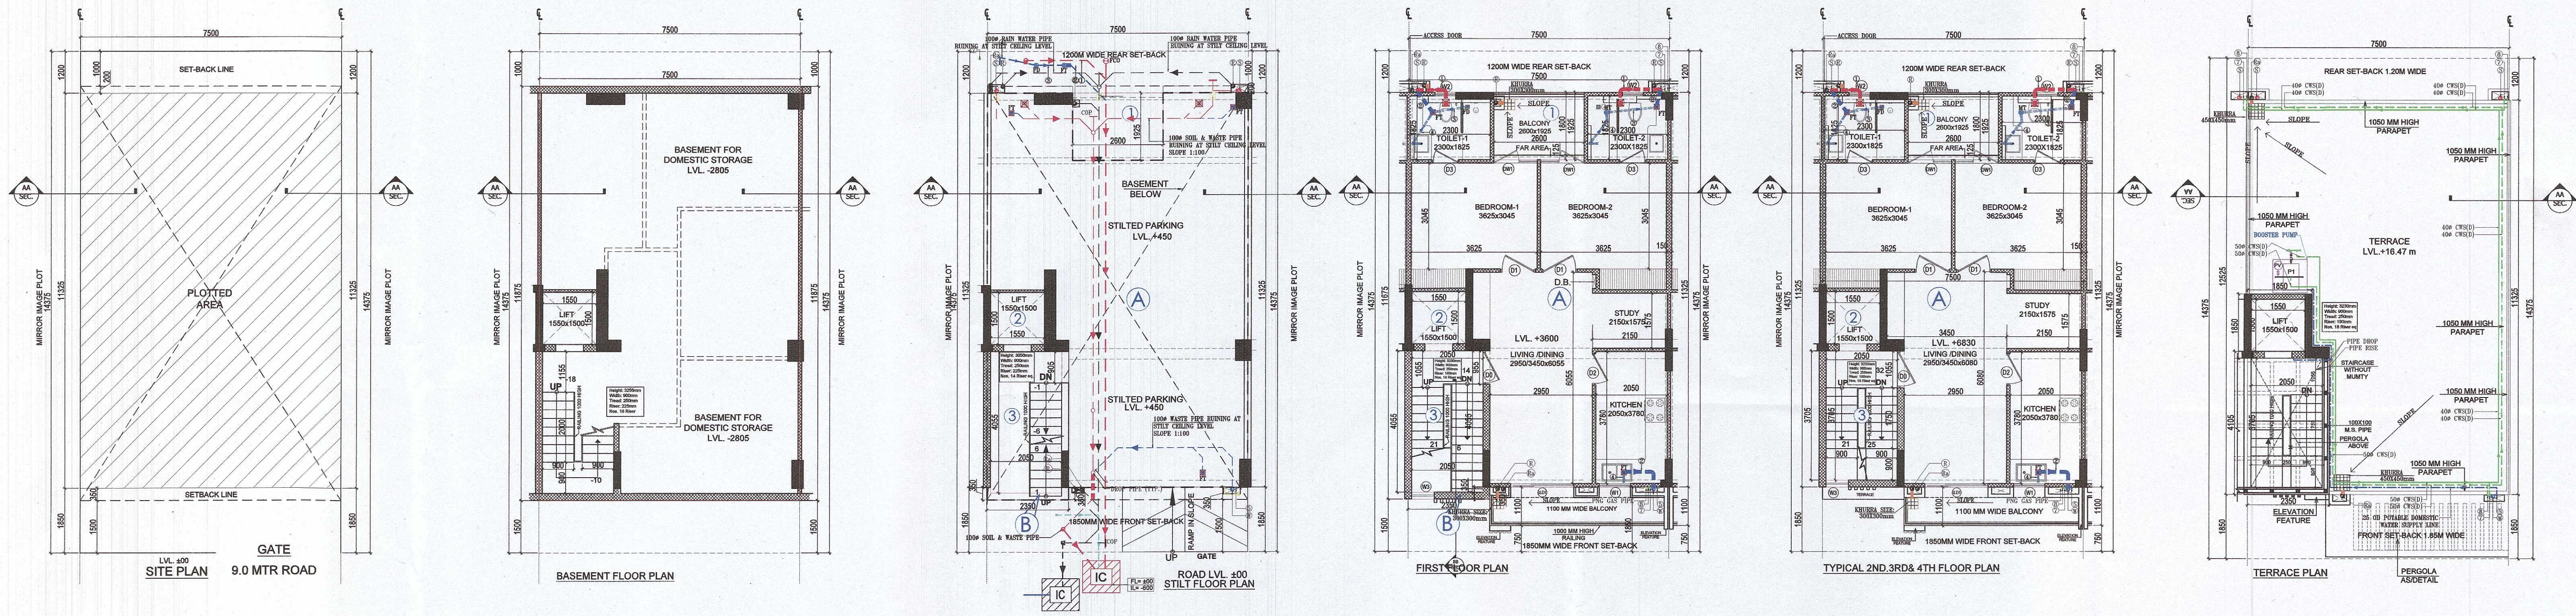


LEGEND

SYMBOL	DESCRIPTION
110 ØD UPVC SOIL PIPE	
110 ØD UPVC WASTE PIPE	
75 ØD UPVC RAIN WATER PIPE FOR BALCONY	
110 ØD UPVC RAIN WATER PIPE FOR TERRACE	
110 ØD UPVC SOIL PIPE	
110 ØD UPVC WASTE PIPE	
50 ØD UPVC WASTE PIPE FOR FLOOR DRAIN OUTLET	
60 ØD UPVC WASTE PIPE FOR FLOOR DRAIN OUTLET	
50 ØD UPVC WASTE PIPE FOR KITCHEN SINK	
40 ØD UPVC WASTE PIPE FOR WASH BASIN SINK	
25 ØD POTABLE DOMESTIC WATER SUPPLY LINE TO O.B.T.	
DOMESTIC WATER SUPPLY PIPE FROM O.B.T. TO 1ST TO 4TH FLOOR	
DOMESTIC WATER SUPPLY PIPE FROM O.B.T. TO 1ST TO 2ND FLOOR	
DOMESTIC BOOSTER PUMP	
PV PRESSURE VESSEL	
40000 mm CUTOFF FOR WASH BASIN SINK	
1500150 mm CUTOFF FOR FLOOR DRAIN	
1500150 mm CUTOFF FOR FLOOR TRAP	
2000250 mm CUTOFF FOR WC	

DOOR WINDOW SCHEDULE

S.NO.	TYPE	SIZE	QILL LEVEL	UNTEL LEVEL
1	D	950X2400	00	2400
2	D0	1050X2400	00	2400
3	D1	1000X2400	00	2400
4	D2	900X2400	00	2400
5	D3	750X2400	00	2400
6	D4	1000X2400	00	2400
7	W1	900X1200	1200	2400
8	W2	900X1200	1200	2400
9	W3	850X2400	650	2400

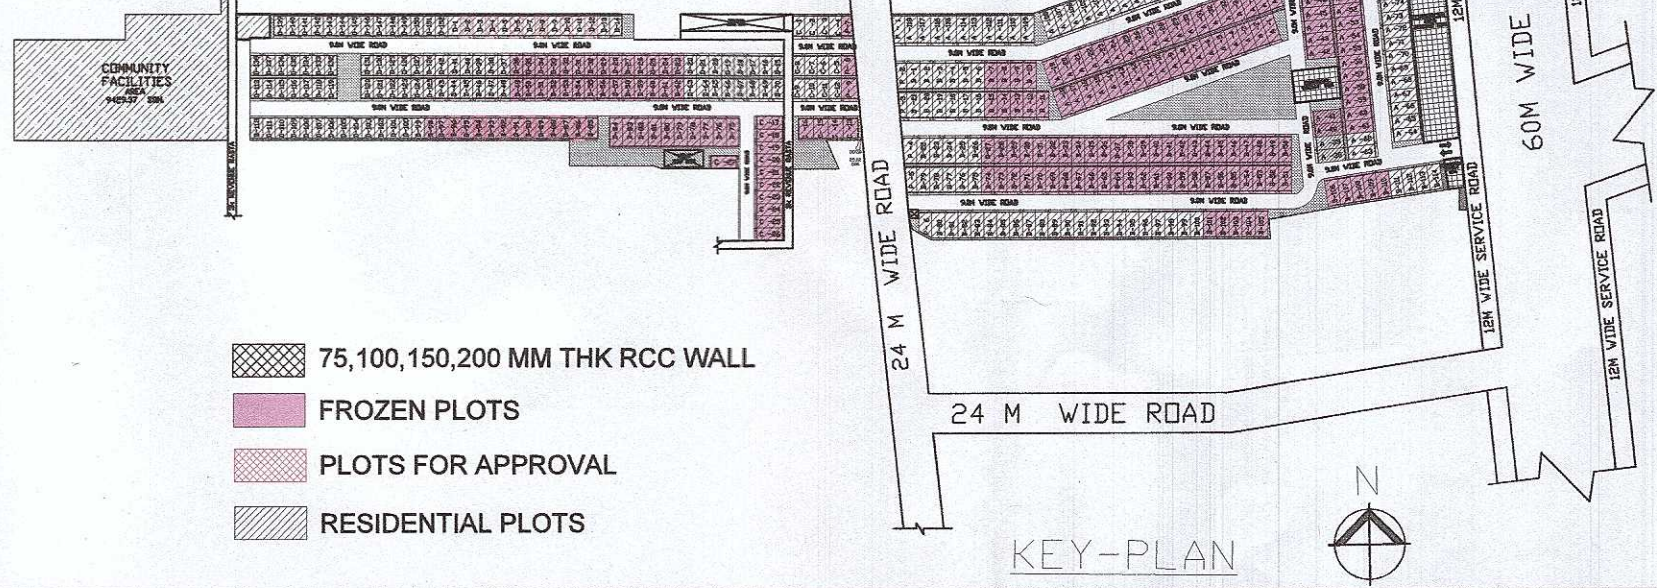

AREA CALCULATION

ITEM	AREA	UNIT	IN%
PLOT AREA (7.50MX14.376M)	107.8125	SCMT.	IN%
PERM. GROUND COVERAGE @75% OF PLOT AREA	80.859	SCMT.	75.00
PROPOSED GROUND COVERAGE	80.755	SCMT.	74.90
PERMISSIBLE F.A.R @ 264% OF PLOT AREA	284.625	SCMT.	264.00
PROPOSED F.A.R	283.779	SCMT.	263.22

PROPOSED AREA OF STILT FLOOR (GROUND COVERAGE)

S.No.	LENGTH (M)	WIDTH (M)	AREA (SQM)
1	7.500	1.125	8.438
2	3.350	0.300	0.925
TOTAL (G)			93.363

NET GROUND COVERAGE ON STILT FLOOR = 93.363 SCMT.

PROPOSED AREA OF FIRST FLOOR

S.No.	LENGTH (M)	WIDTH (M)	AREA (SQM)
1	7.500	1.125	8.438
2	3.350	0.300	0.925
TOTAL (G)			93.363

DEDUCTION

S.No.	LENGTH (M)	WIDTH (M)	AREA (SQM)
1	2.800	1.800	5.040
2	3.350	4.000	13.400
TOTAL (H)			18.440

FAR AREA OF FIRST FLOOR = 74.923 SCMT.

PROPOSED AREA OF SECOND TO FOURTH FLOOR

S.No.	LENGTH (M)	WIDTH (M)	AREA (SQM)
1	7.500	1.125	8.438
TOTAL (G)			84.938

DEDUCTION

S.No.	LENGTH (M)	WIDTH (M)	AREA (SQM)
1	2.800	1.800	5.040
2	3.350	3.750	12.563
TOTAL (H)			17.603

FAR AREA OF SECOND TO FOURTH FLOOR = 67.335 SCMT.

TOTAL FAR AREA OF FIRST TO FOURTH FLOOR = 142.258 SCMT.

AREA OF BASEMENT FLOOR

S.No.	LENGTH (M)	WIDTH (M)	AREA (SQM)
1	7.500	1.125	8.438
TOTAL (G)			84.938

PROPOSED TOTAL COVERED AREA

ITEM	AREA	UNIT
COVERED AT STILT FLOOR AREA (FIRST TO FOURTH) + BASEMENT + STAIRCASE + 4 No.	488.848	SCMT.
80.755	283.779	88.083
80.755	283.779	88.083
80.755	283.779	88.083

NOTE:- PLOT No.-D-71, D-72, D-73, D-74 REMOVED

PROJECT NAME & ADDRESS
REVISED BUILDING PLAN ON PLOT NO.-
D-86, D-88, D-90, D-92, D-94, D-96, (6 FROZEN PLOTS)
D-2, D-4, D-6, D-8, D-10, D-12, (6 PLOTS)
FOR RESIDENTIAL PLOTTED COLONY UNDER DEEN DAYAL
JAN AWAS YOUNA SCHEME -2016 IN SECTOR-61, GURUGRAM (HR.),
LAND MEASURING 23.29999 ACRES. BEING DEVELOPED BY
SUPOSHAA REALCON PRIVATE LIMITED.

OWNER'S NAME
M/s. SUPOSHAA REALCON PRIVATE LIMITED.

DRAWING TITLE
TYPE: D - FLOOR PLANS WITH AREA CALCULATION, ELEVATIONS & SECTIONS (RIGHT SIDE)

ARCHITECT SIGNATURE
RAJIV GANDHI
ARCHITECT
LIC. No.-CA/91/13852

AUTHORIZED SIGNATORY
Swati Kumar

DATE:
SHEET- 01 OF 01
SCALE 1:100