
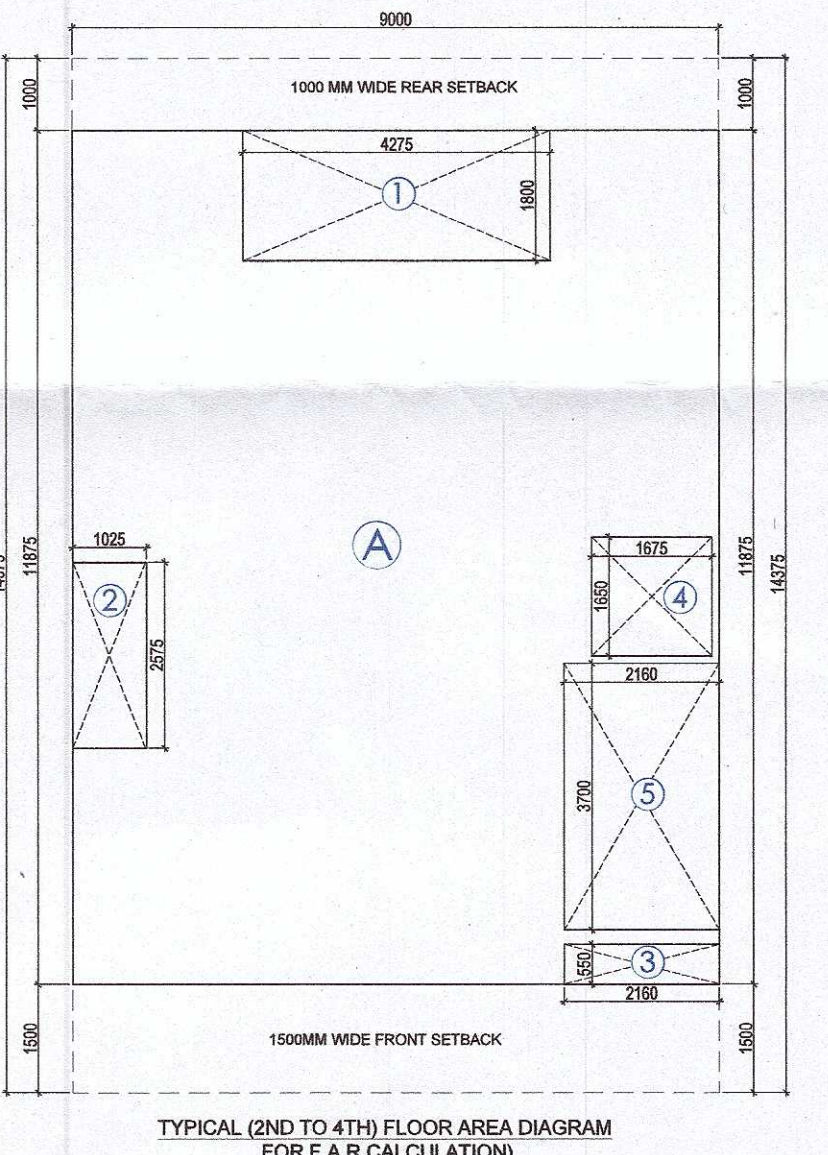
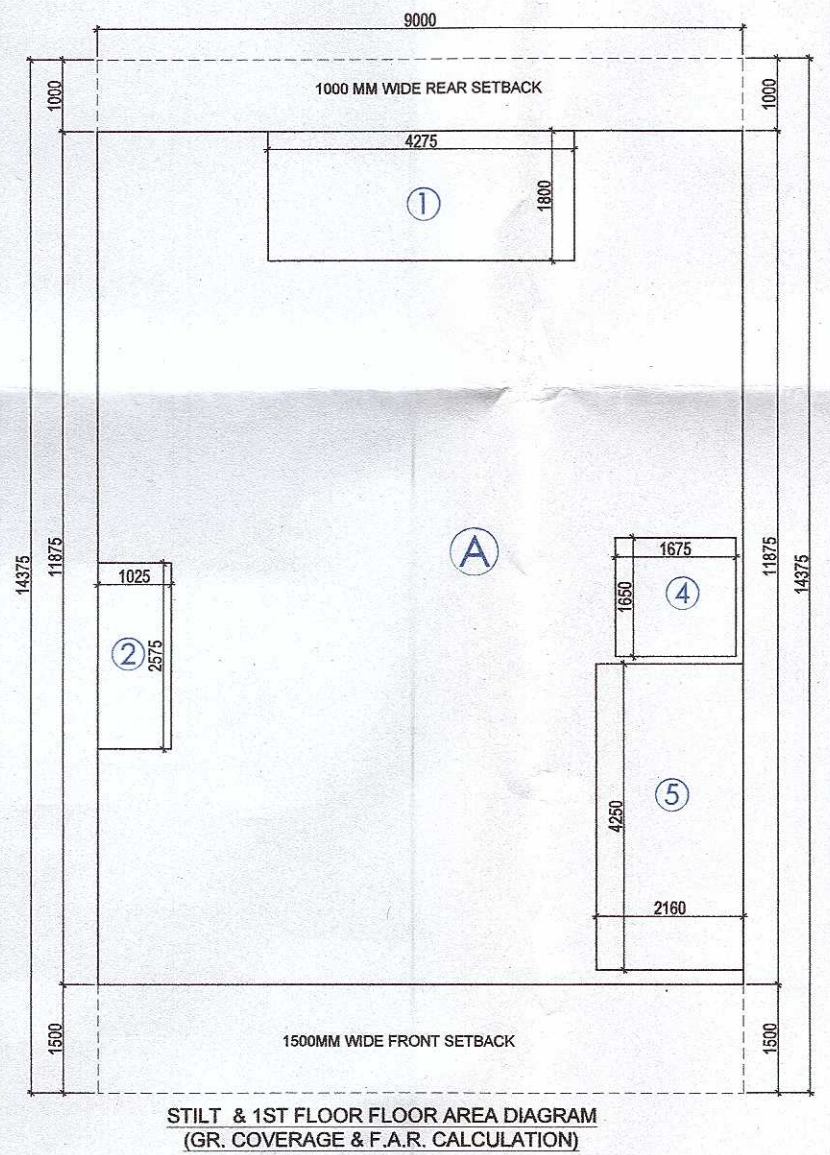
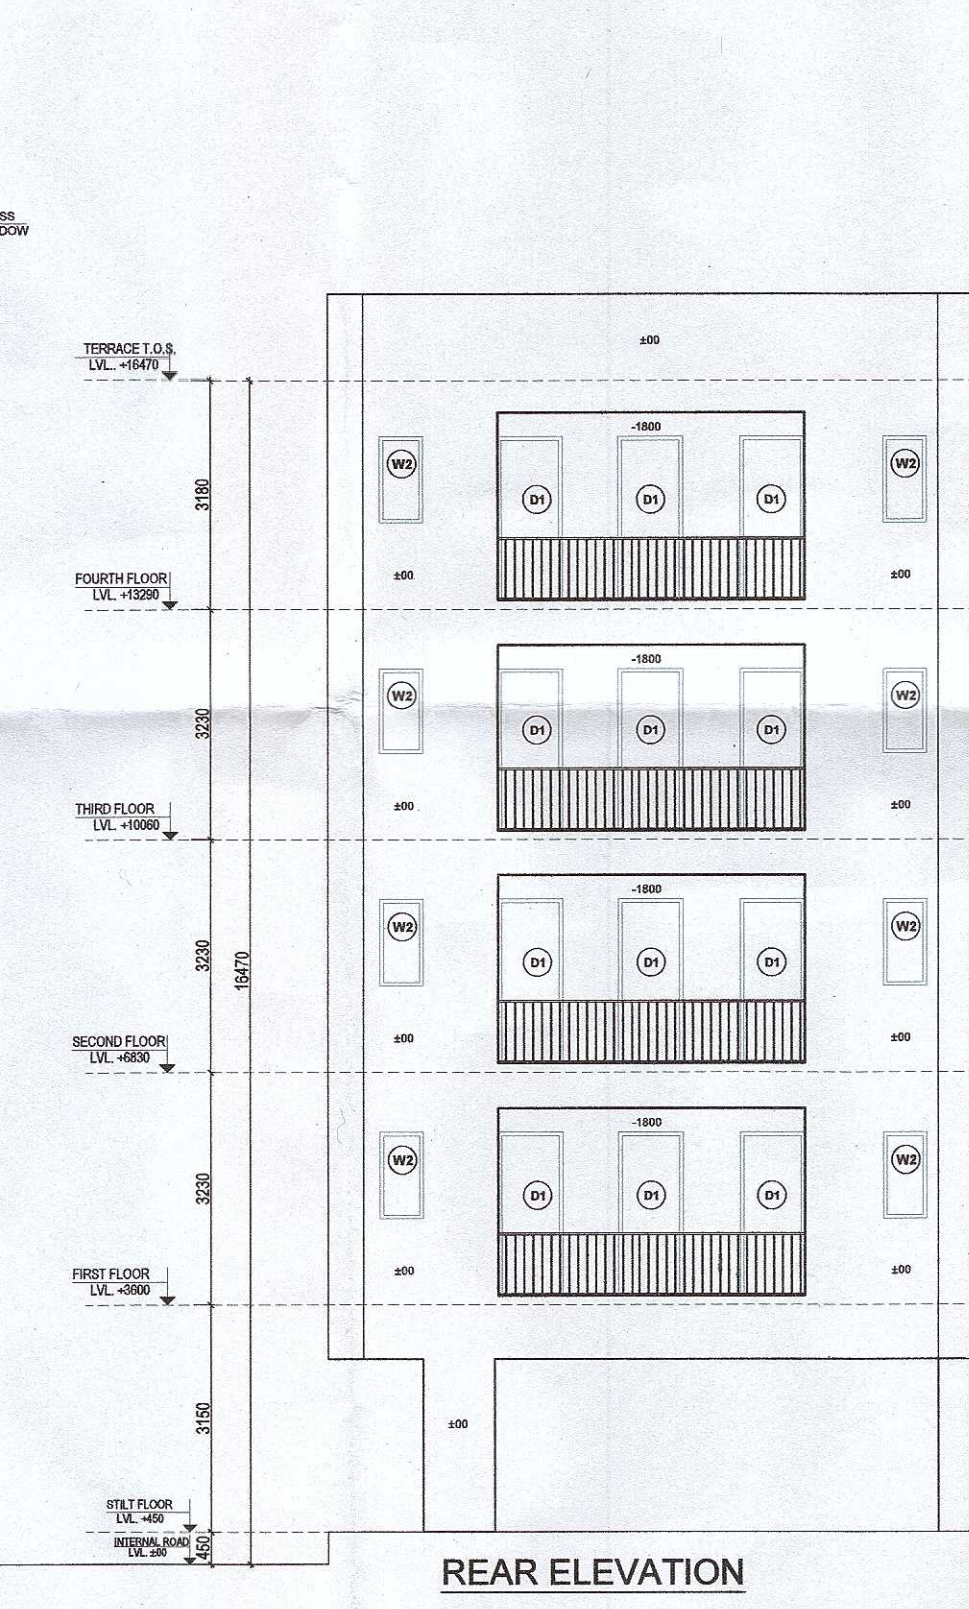
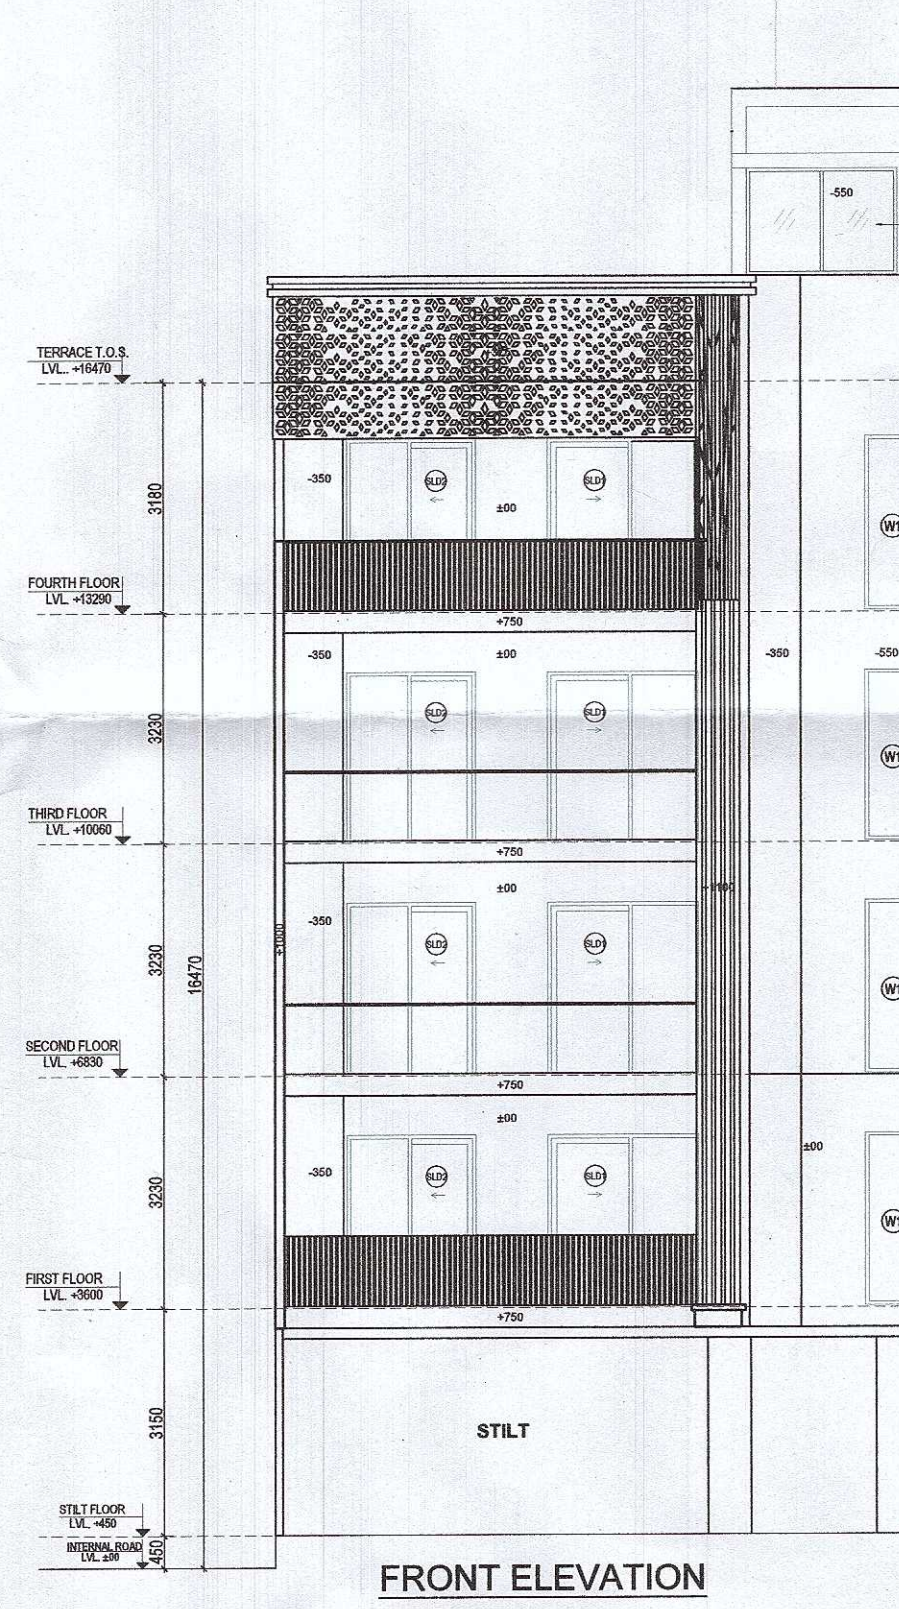
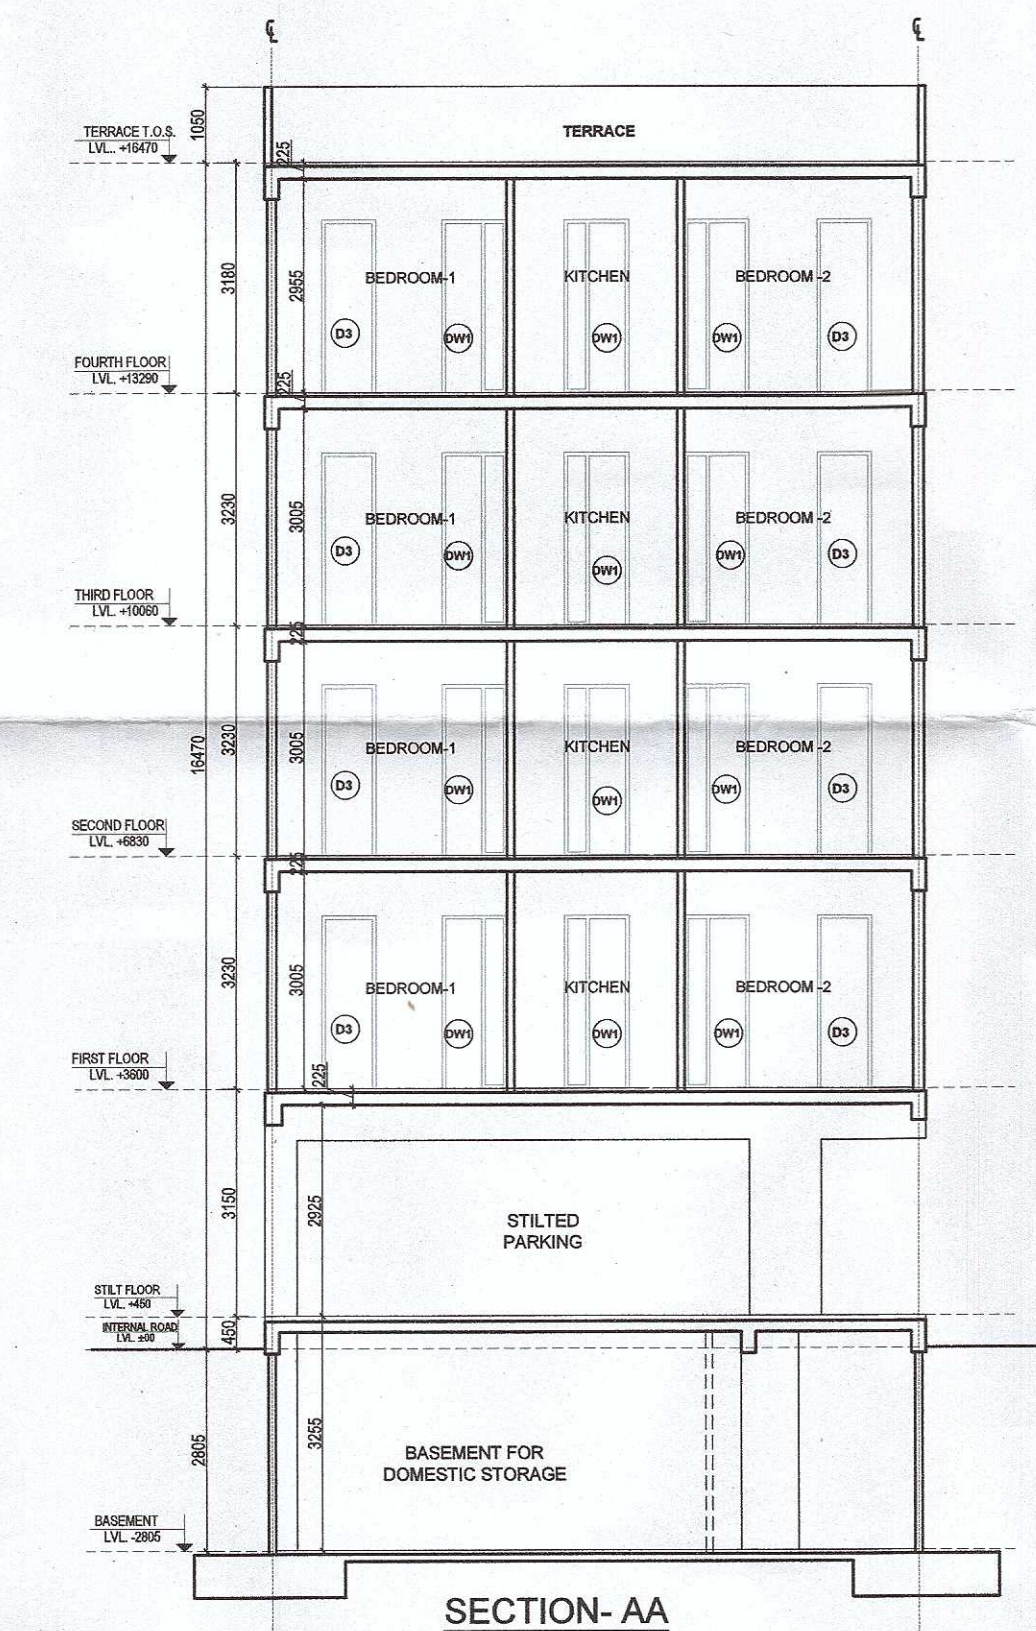
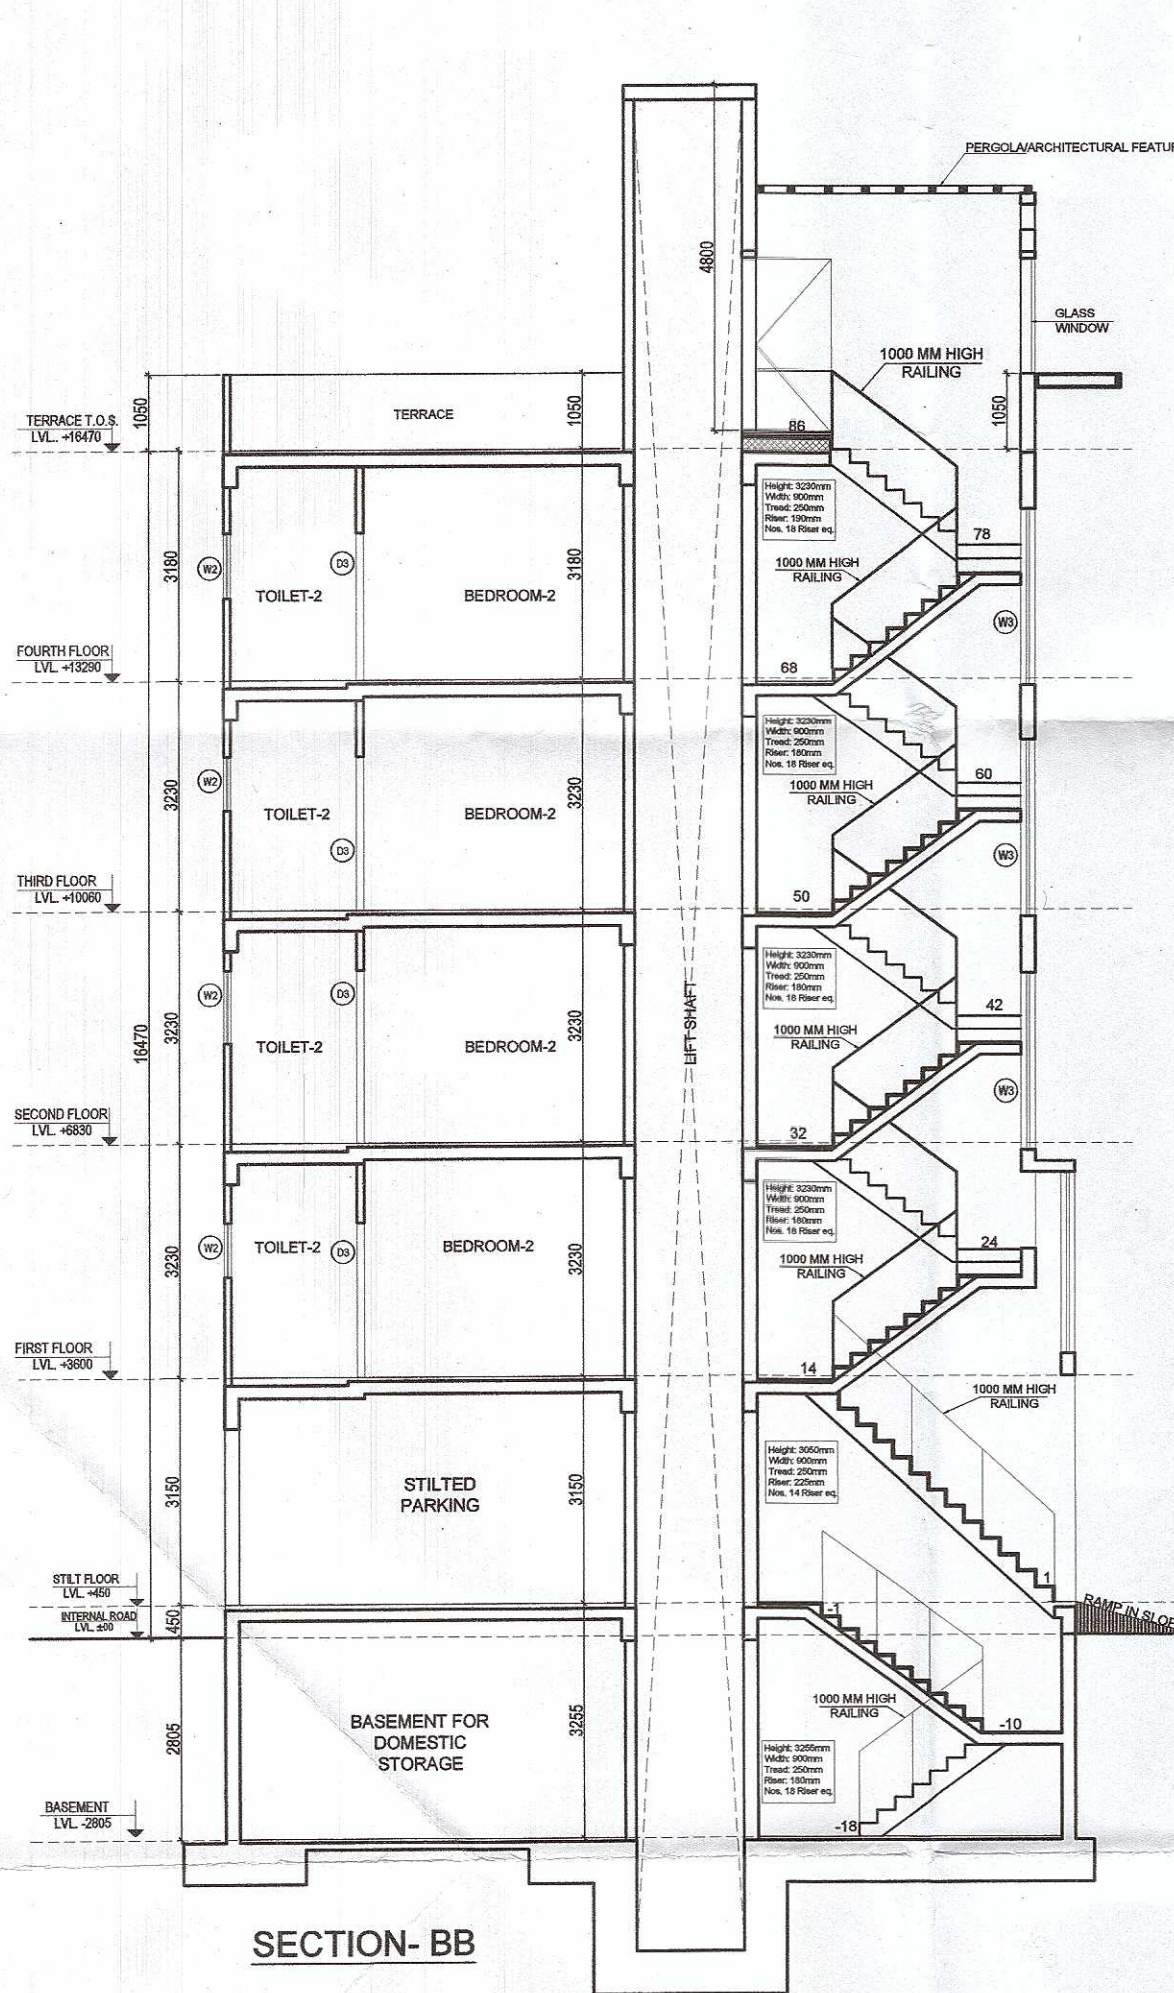
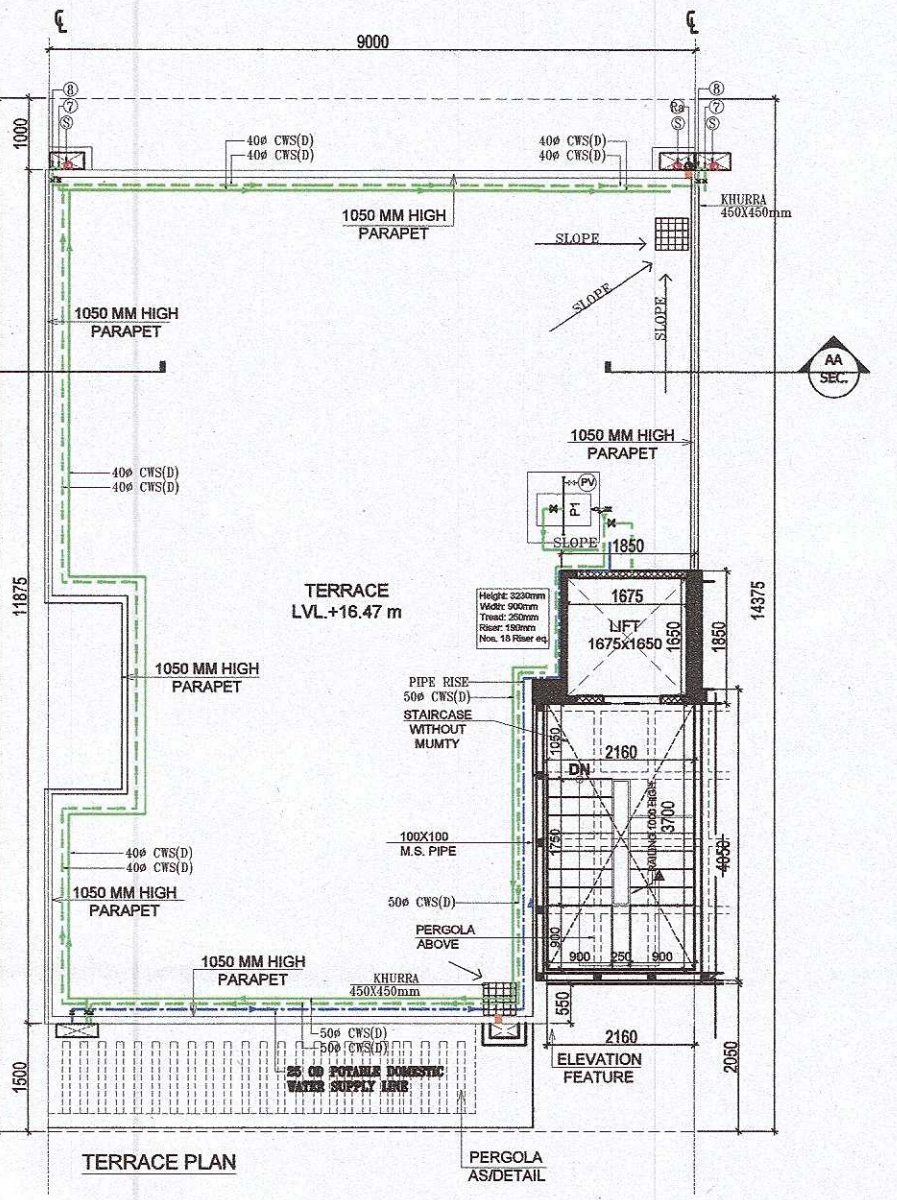
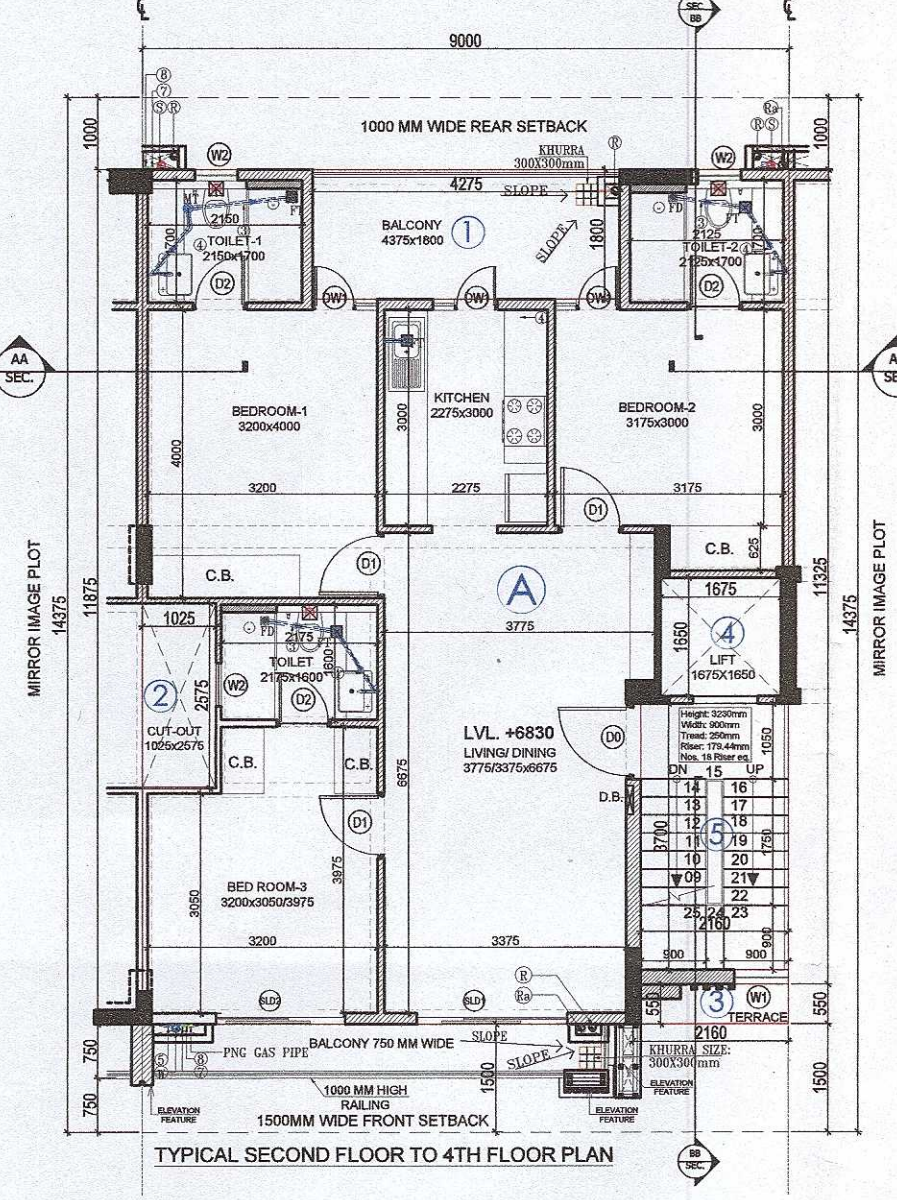
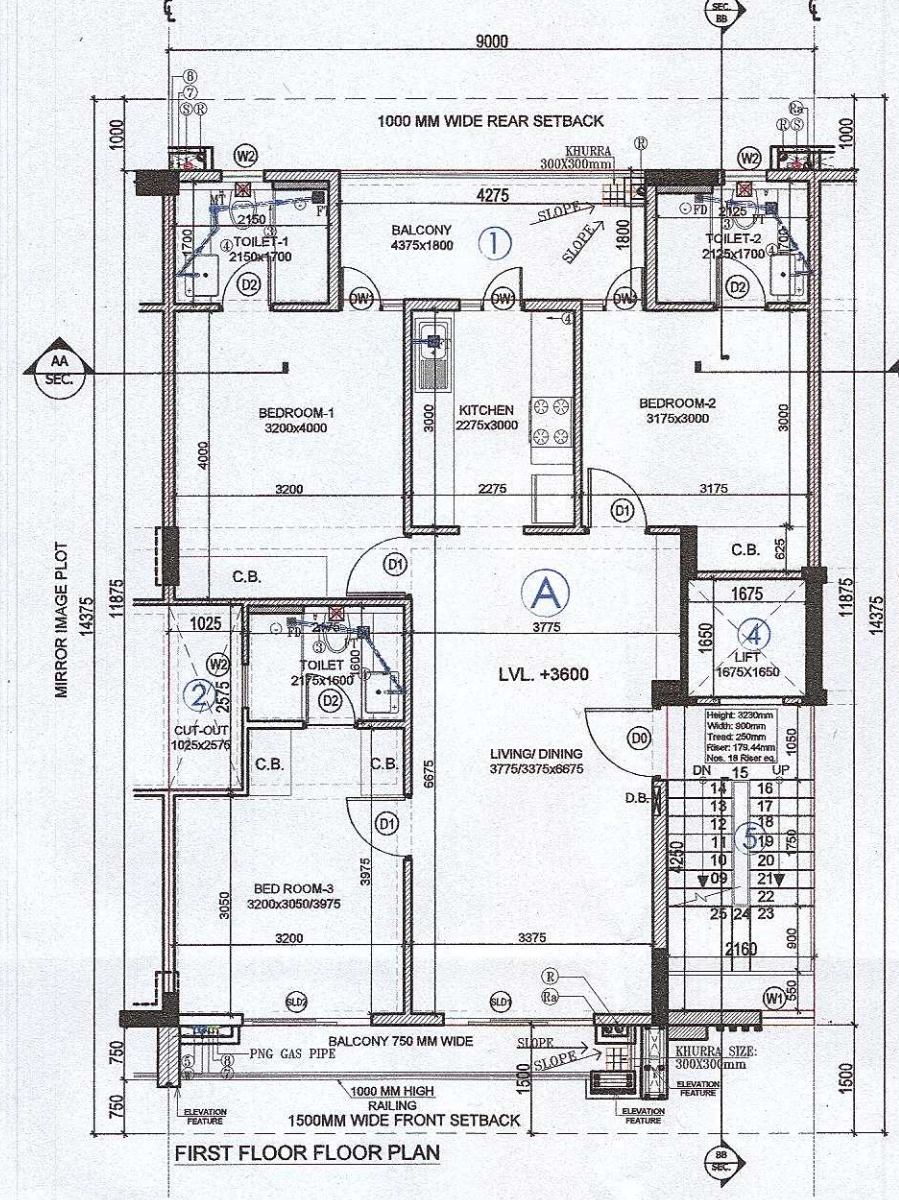
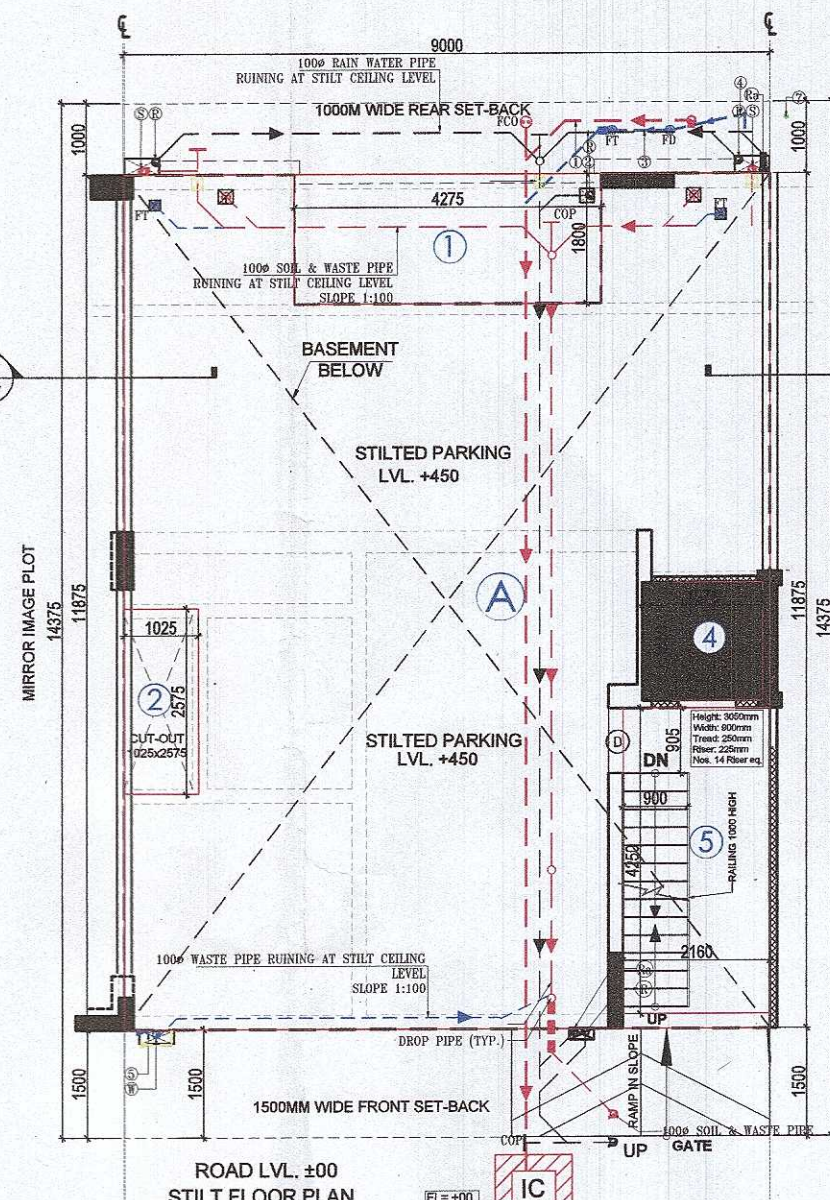
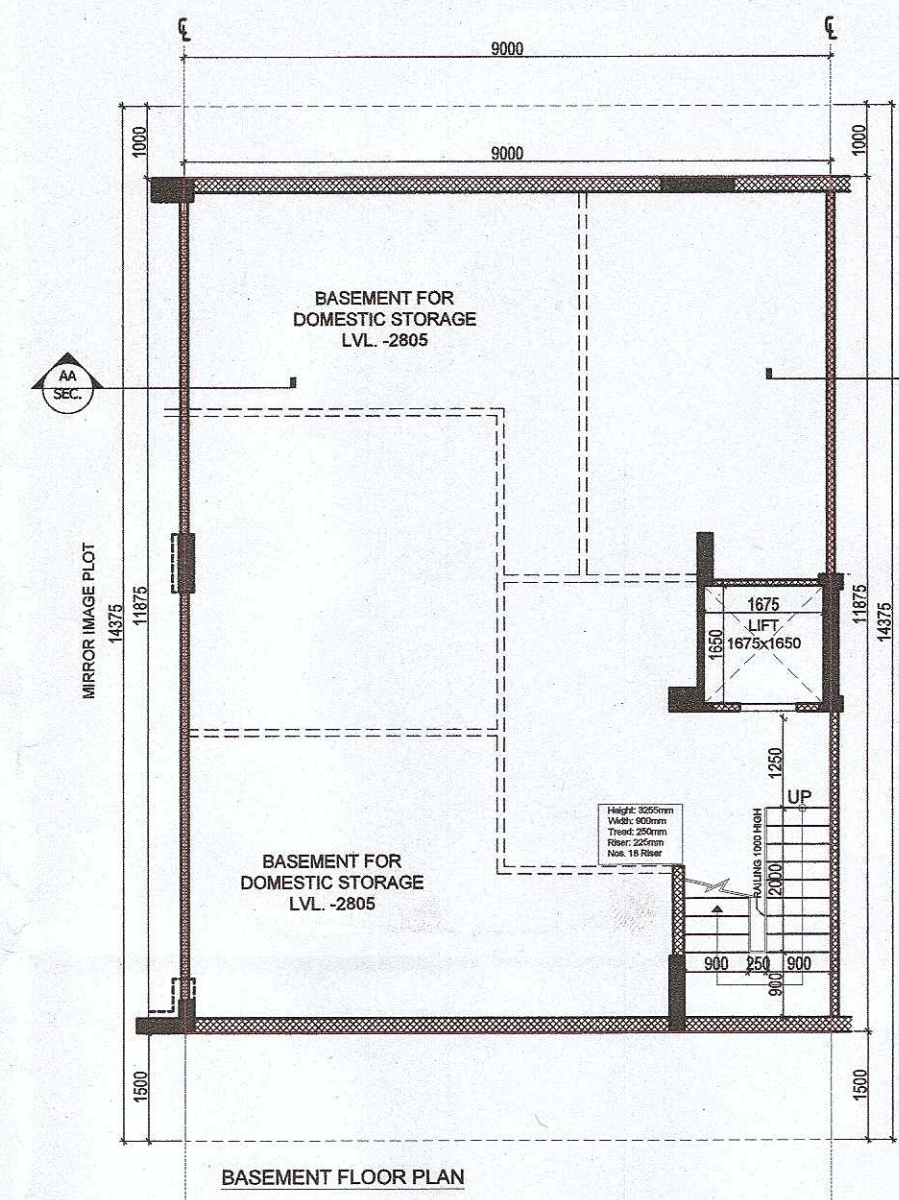


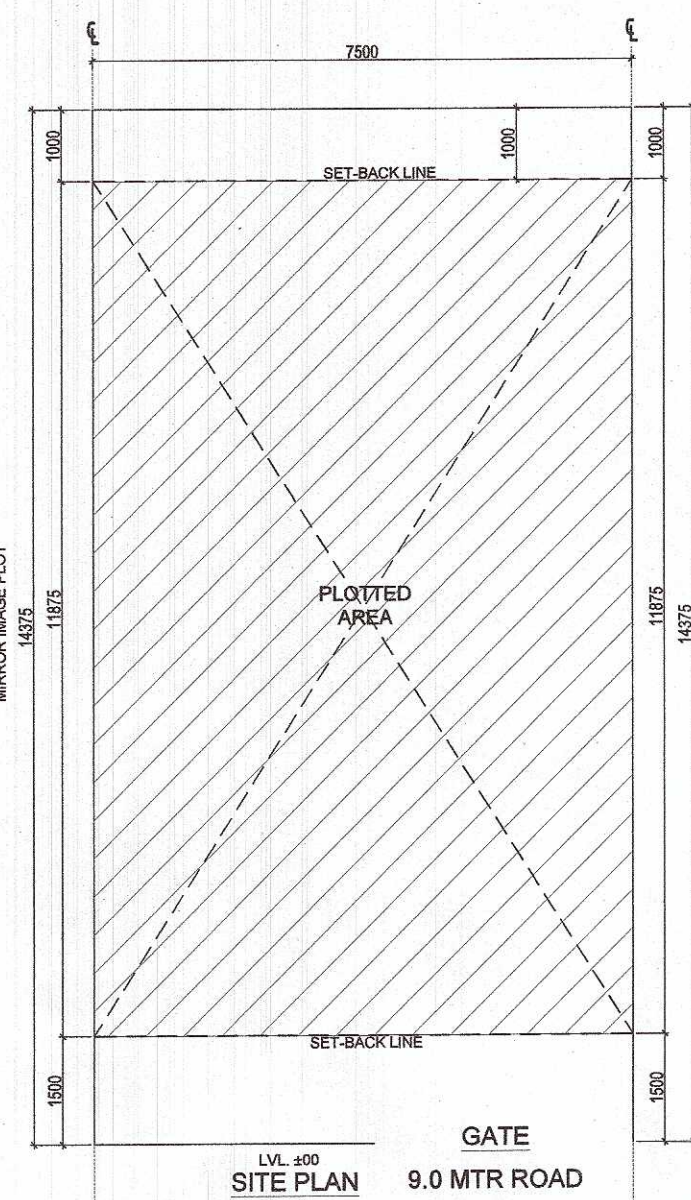


LEGEND--

SYMBOL	DESCRIPTION
①	110 OD uPVC SOIL & WASTE VENT PIPE
②	110 OD uPVC WASTE & VENT PIPE
③	110 OD uPVC RAIN WATER PIPE FOR BALCONY
④	110 OD uPVC RAIN WATER PIPE FOR TERRACE
⑤	110 OD uPVC SOIL PIPE
⑥	110 OD uPVC WASTE PIPE
⑦	32 OD uPVC WASTE PIPE
⑧	25 OD POTABLE DOMESTIC WATER SUPPLY LINE TO O.B.T.
⑨	DOMESTIC WATER SUPPLY PIPE FROM G.L.T. TO 1ST TO 4TH FLOOR
⑩	DOMESTIC WATER SUPPLY PIPE FROM G.L.T. TO 1ST TO 4TH FLOOR
⑪	DOMESTIC (TREATED) WATER PUMP
⑫	PRESSURE VESSEL
⑬	NANI TRAP
⑭	WATER TRAP
⑮	FLOOR DRAIN
⑯	150X150 mm CUTOFF FOR FLOOR TRAP
⑰	200X200 mm CUTOFF FOR WC

DOOR WINDOW SCHEDULE

S.NO.	TYPE	SIZE	CILL LEVEL	LINTEL LEVEL
1	D	900 X 2400	00	2400
2	D	1050 X 2400	00	2400
3	D1	900 X 2400	00	2400
4	D2	750 X 2400	00	2400
5	DW1	600 X 2400	00	2400
6	SLD1	2100 X 2400	00	2400
7	SLD2	1800 X 2400	00	2400
8	W1	700 X 2100	300	2400
9	W2	600 X 1200	1200	2400

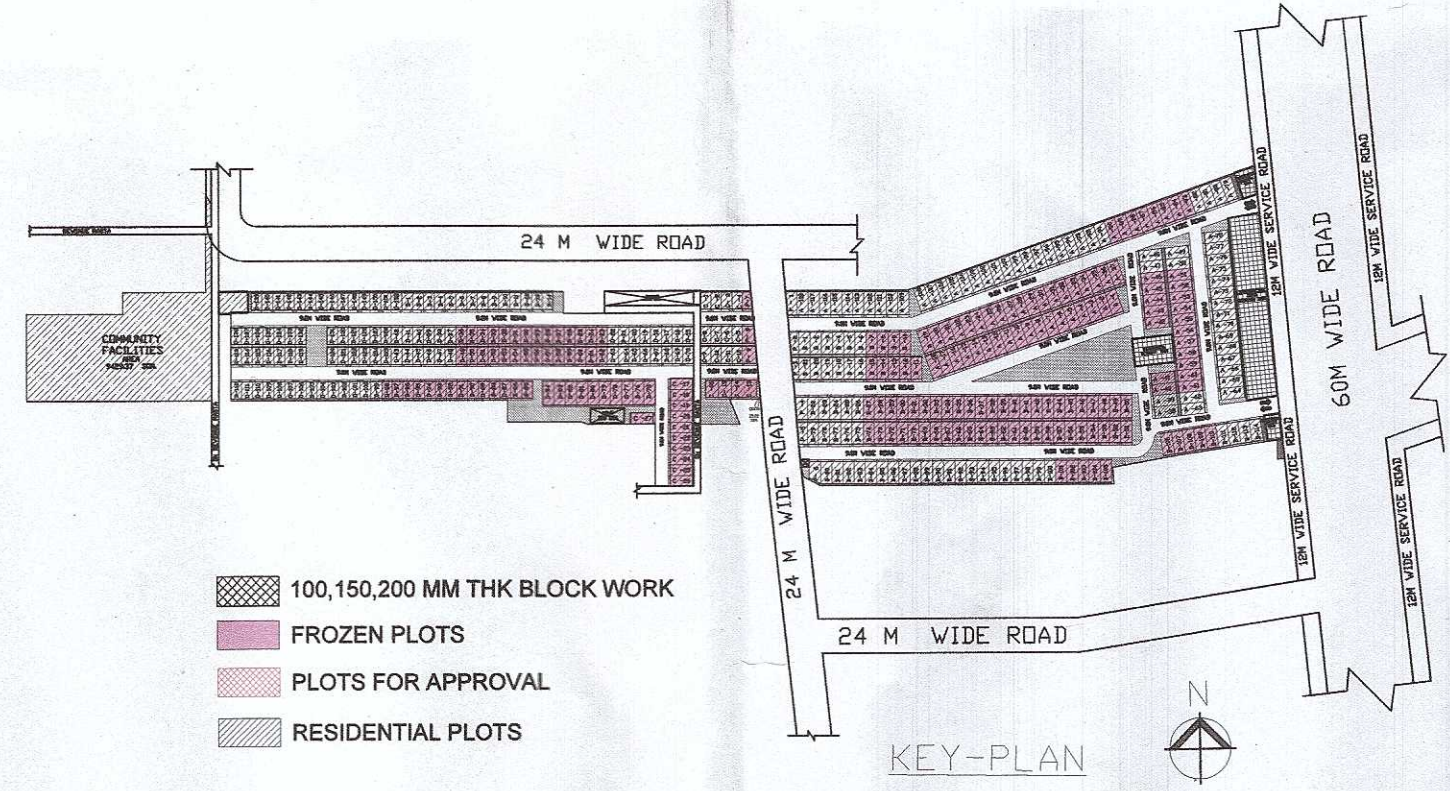

AREA CALCULATION

PLOT AREA (9000X14.375M)	AREA	UNIT	100%
PERM. GROUND COVERAGE @ 75% OF PLOT AREA	97.651	SCMT	75.00
PERMISSIBLE F.A.R @ 25% OF PLOT AREA	341.650	SCMT	254.00
PROPOSED F.A.R	341.151	SCMT	253.99

S.No.	LENGTH (IN M.)	WIDTH (IN M.)	AREA	UNIT
1	4.275	1.800	7.695	SCMT
2	1.025	2.575	2.638	SCMT
TOTAL (a)			10.333	SCMT
NET GROUND COVERAGE ON STILT/GROUND FLOOR (a+b)			36.211	SCMT
PROPOSED AREA OF FIRST FLOOR (c)			100.875	SCMT
PROPOSED AREA OF SECOND FLOOR TO FOURTH FLOOR (d)			27.280	SCMT
FAR AREA OF TYPICAL FLOOR (e)			27.280	SCMT
FAR ON SECOND TO FOURTH - TYPICAL FLOOR X 3NO			81.840	SCMT
TOTAL FAR FIRST TO FOURTH FLOOR			341.151	SCMT
PROPOSED TOTAL AREA			341.151	SCMT
COVERAGE AT STILT/GROUND FLOOR AREA (FIRST TO FOURTH)			34.242	SCMT
BASEMENT + STAIRCASE + ROOF TOP AREA			31.97	SCMT

NOTE:- PLOT No-D-71, D-72, D-73, D-74 REMOVED

PROJECT NAME & ADDRESS

PROPOSED BUILDING PLAN ON PLOT NO.- C-13 (1 FROZEN PLOTS) FOR RESIDENTIAL PLOTTED COLONY UNDER DEEN DAYAL JAN AWAS YOJNA SCHEME -2016 IN SECTOR-61, GURUGRAM (HR.) , LAND MEASURING 23.29999 ACRES. BEING DEVELOPED BY SUPOSHAA REALCON PRIVATE LIMITED.

OWNER'S NAME

M/s. SUPOSHAA REALCON PRIVATE LIMITED.

DRAWING TITLE

TYPE: F-FLOOR PLANS WITH AREA CALCULATION, ELEVATIONS & SECTIONS (RIGHT SIDE)

AUTHORIZED SIGNATORY

Swail Kumar

ARCHITECT SIGNATURE

RAJIV GANDHI
ARCHITECT
LIC. No.-CA/91/13852

DATE:

SHEET- 01 OF 01

SCALE 1:100